


FRONT ELEVATION.


33' 0" (10.06M)

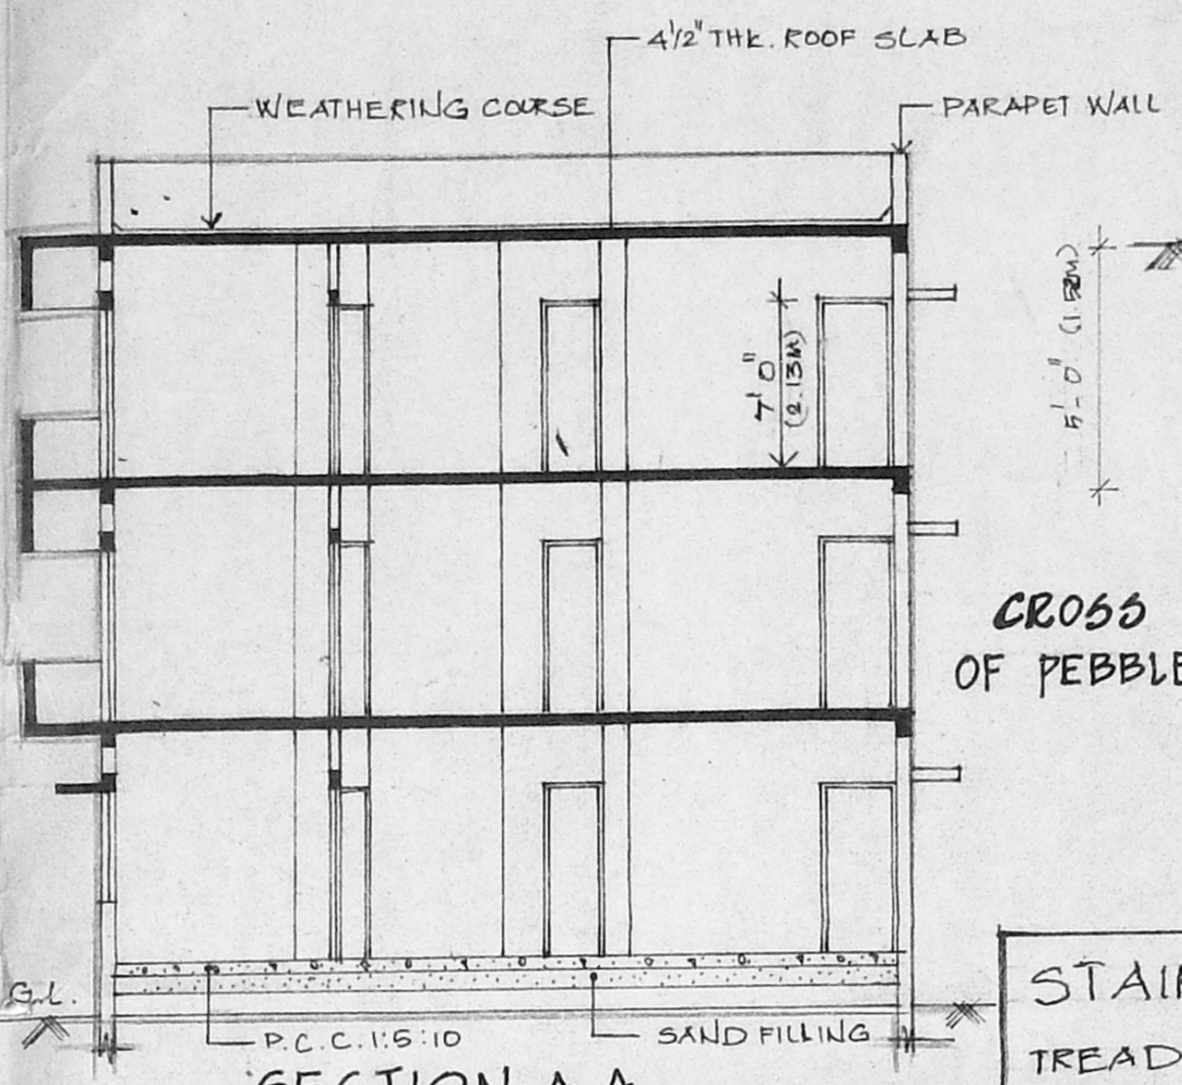

CROSS SECTION OF PEBBLE BED.

SECTION A A


33' 0" (10.06M)

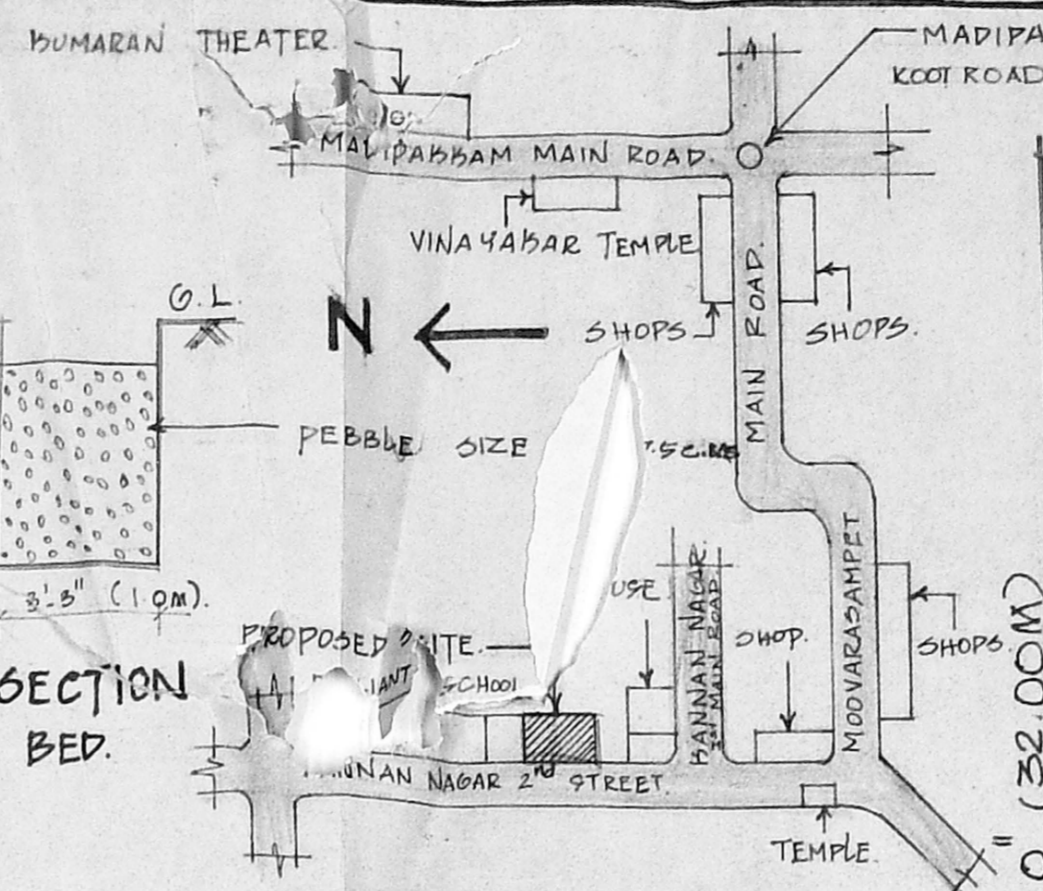

KEY PLAN.


NOT TO SCALE.

STAIRCASE DETAILS
 TREAD 10" - 15 NOS
 RISER 7" - 16 NOS
 NO. OF STEPS - 16 NOS

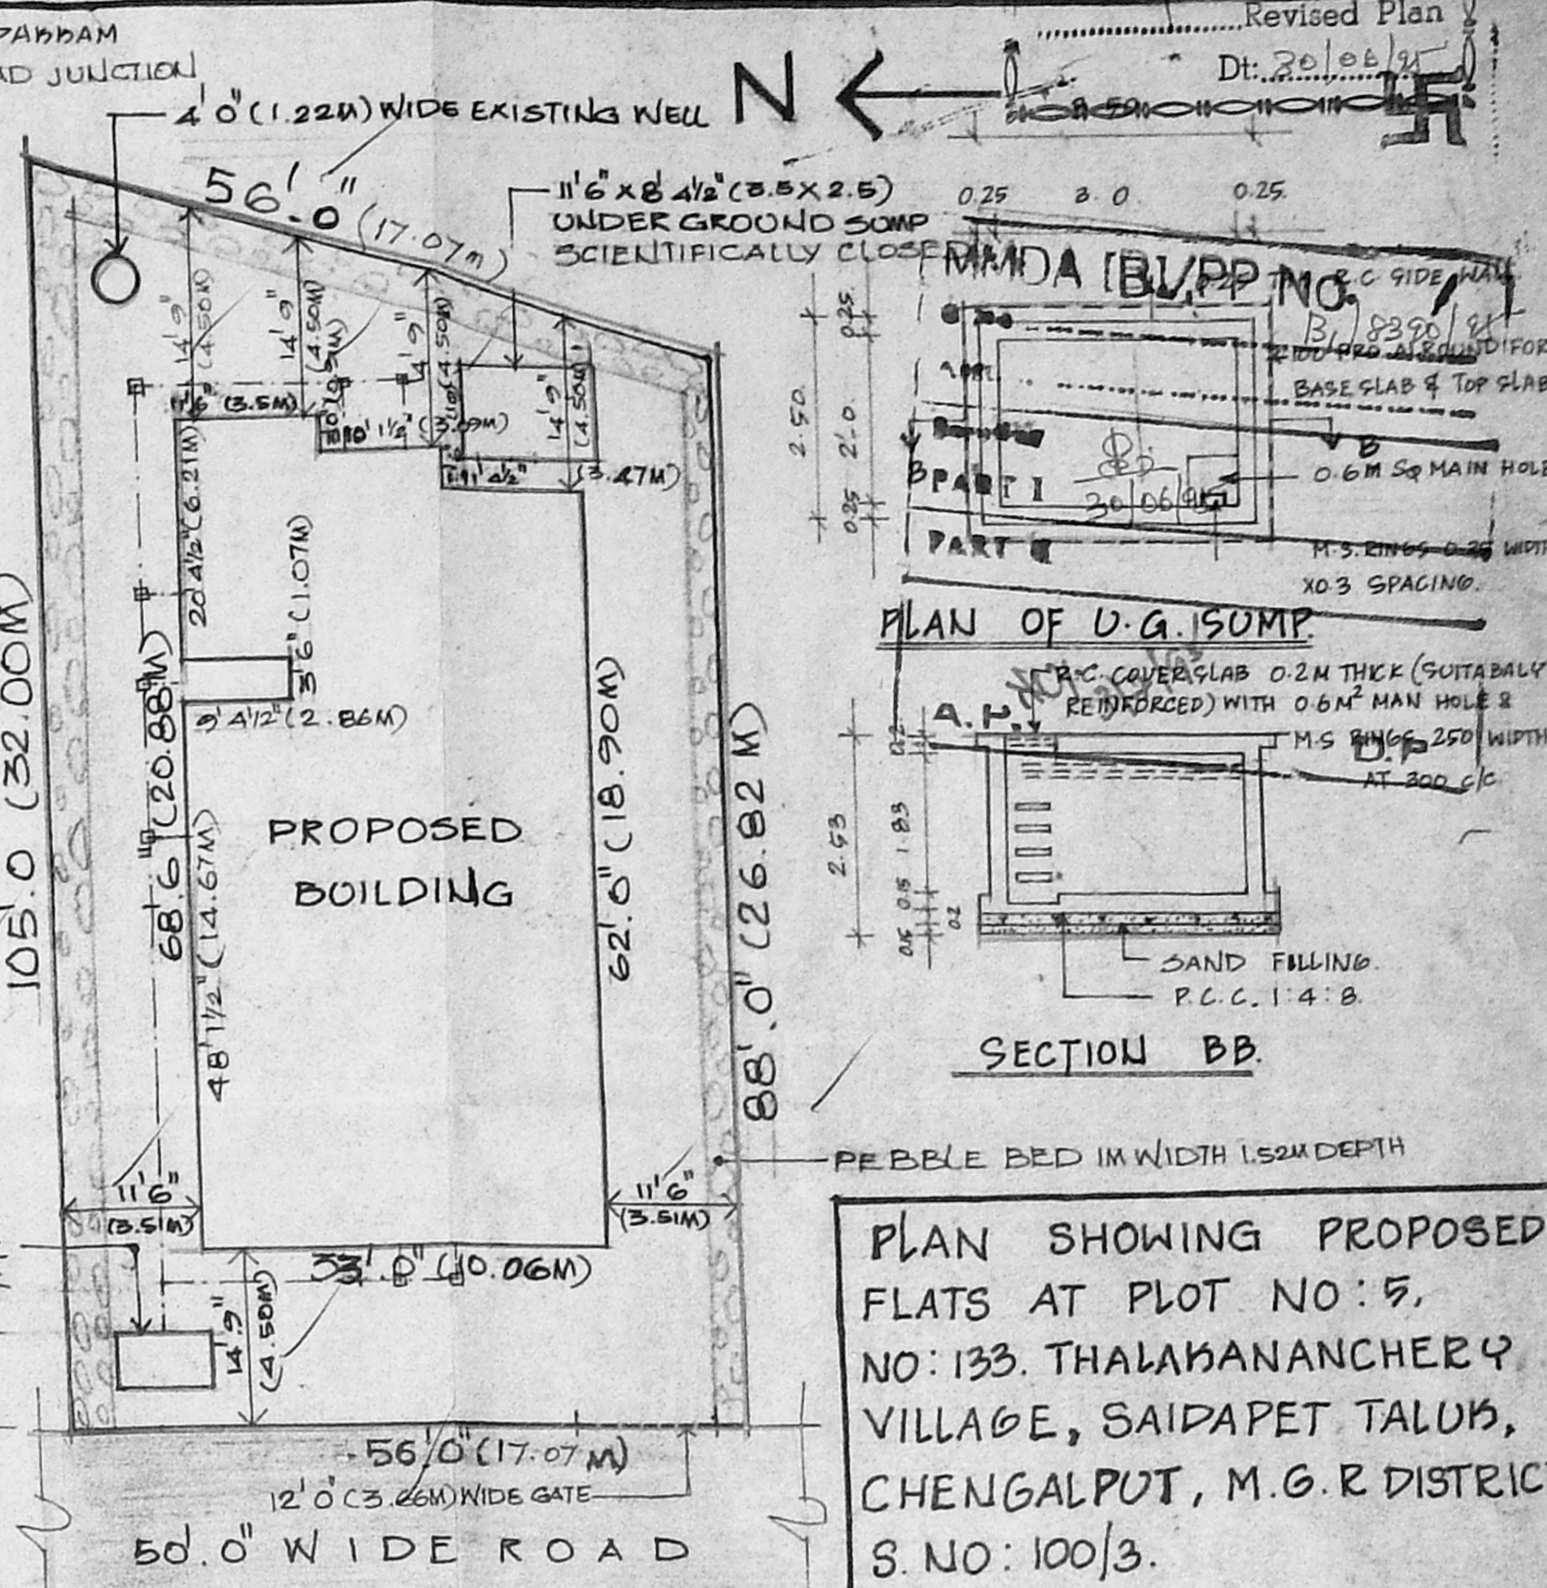

PROPOSED BUILDING

PLAN OF U.G. SUMP

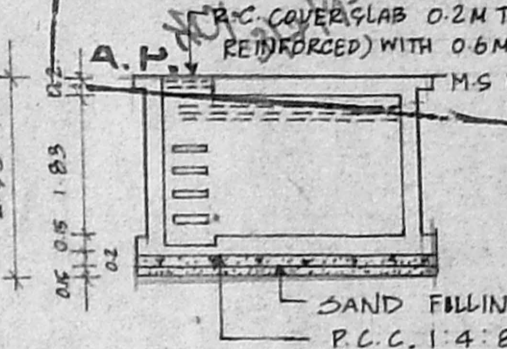

SECTION BB.

PEBBLE BED IN WIDTH 1.52M DEPTH

PLAN SHOWING PROPOSED FLATS AT PLOT NO: 5, NO: 133, THALAMANANCHERY VILLAGE, SAIDAPET TALUK, CHENGALPUT, M.G.R DISTRICT. S. NO: 100/3.

SCHEDULE OF JOINERIES.

MD	MAIN DOOR	3' 3" x 7' 0"	1.0 x 2.13
D	DOOR	3' 0" x 7' 0"	0.91 x 2.13
DI	DOOR	2' 6" x 7' 0"	0.76 x 2.13
W	WINDOW	5' 0" x 4' 0"	1.53 x 1.37
WI	WINDOW	4' 0" x 4' 0"	1.37 x 1.37
KW	KIT-WINDOW	4' 0" x 3' 0"	1.22 x 1.07
V	VENTILATOR	2' 6" x 2' 0"	0.76 x 1.00
W2	WINDOW	3' 6" x 4' 0"	1.07 x 1.37


AREA STATEMENT.

59. FT.	59.1M
PLOT AREA	5016 465.97
GROUND FLOOR AREA	2123.38 197.26
FIRST FLOOR AREA	2421.16 224.93
SECOND FLOOR AREA	2421.16 224.93
TOTAL BUILT UP AREA	6965.70 647.12
F.S.I.	1.40
PLOT COVERAGE	4.8%

REFERENCE.


PROPOSED ROAD	=====
BOUNDARY.	=====
SCALE 1:100, 1:200, 1:50	
OWNER.	
LICENCED SURVEYOR.	

A. MOHAMED MURZOOK, B.Arch.
 REGD. ARCHITECT
 Class I Licensed Surveyor No: 110
 40/1, VENKATACHALA NAICKEN ST.
 MADRAS-600 002. ☎: 833458

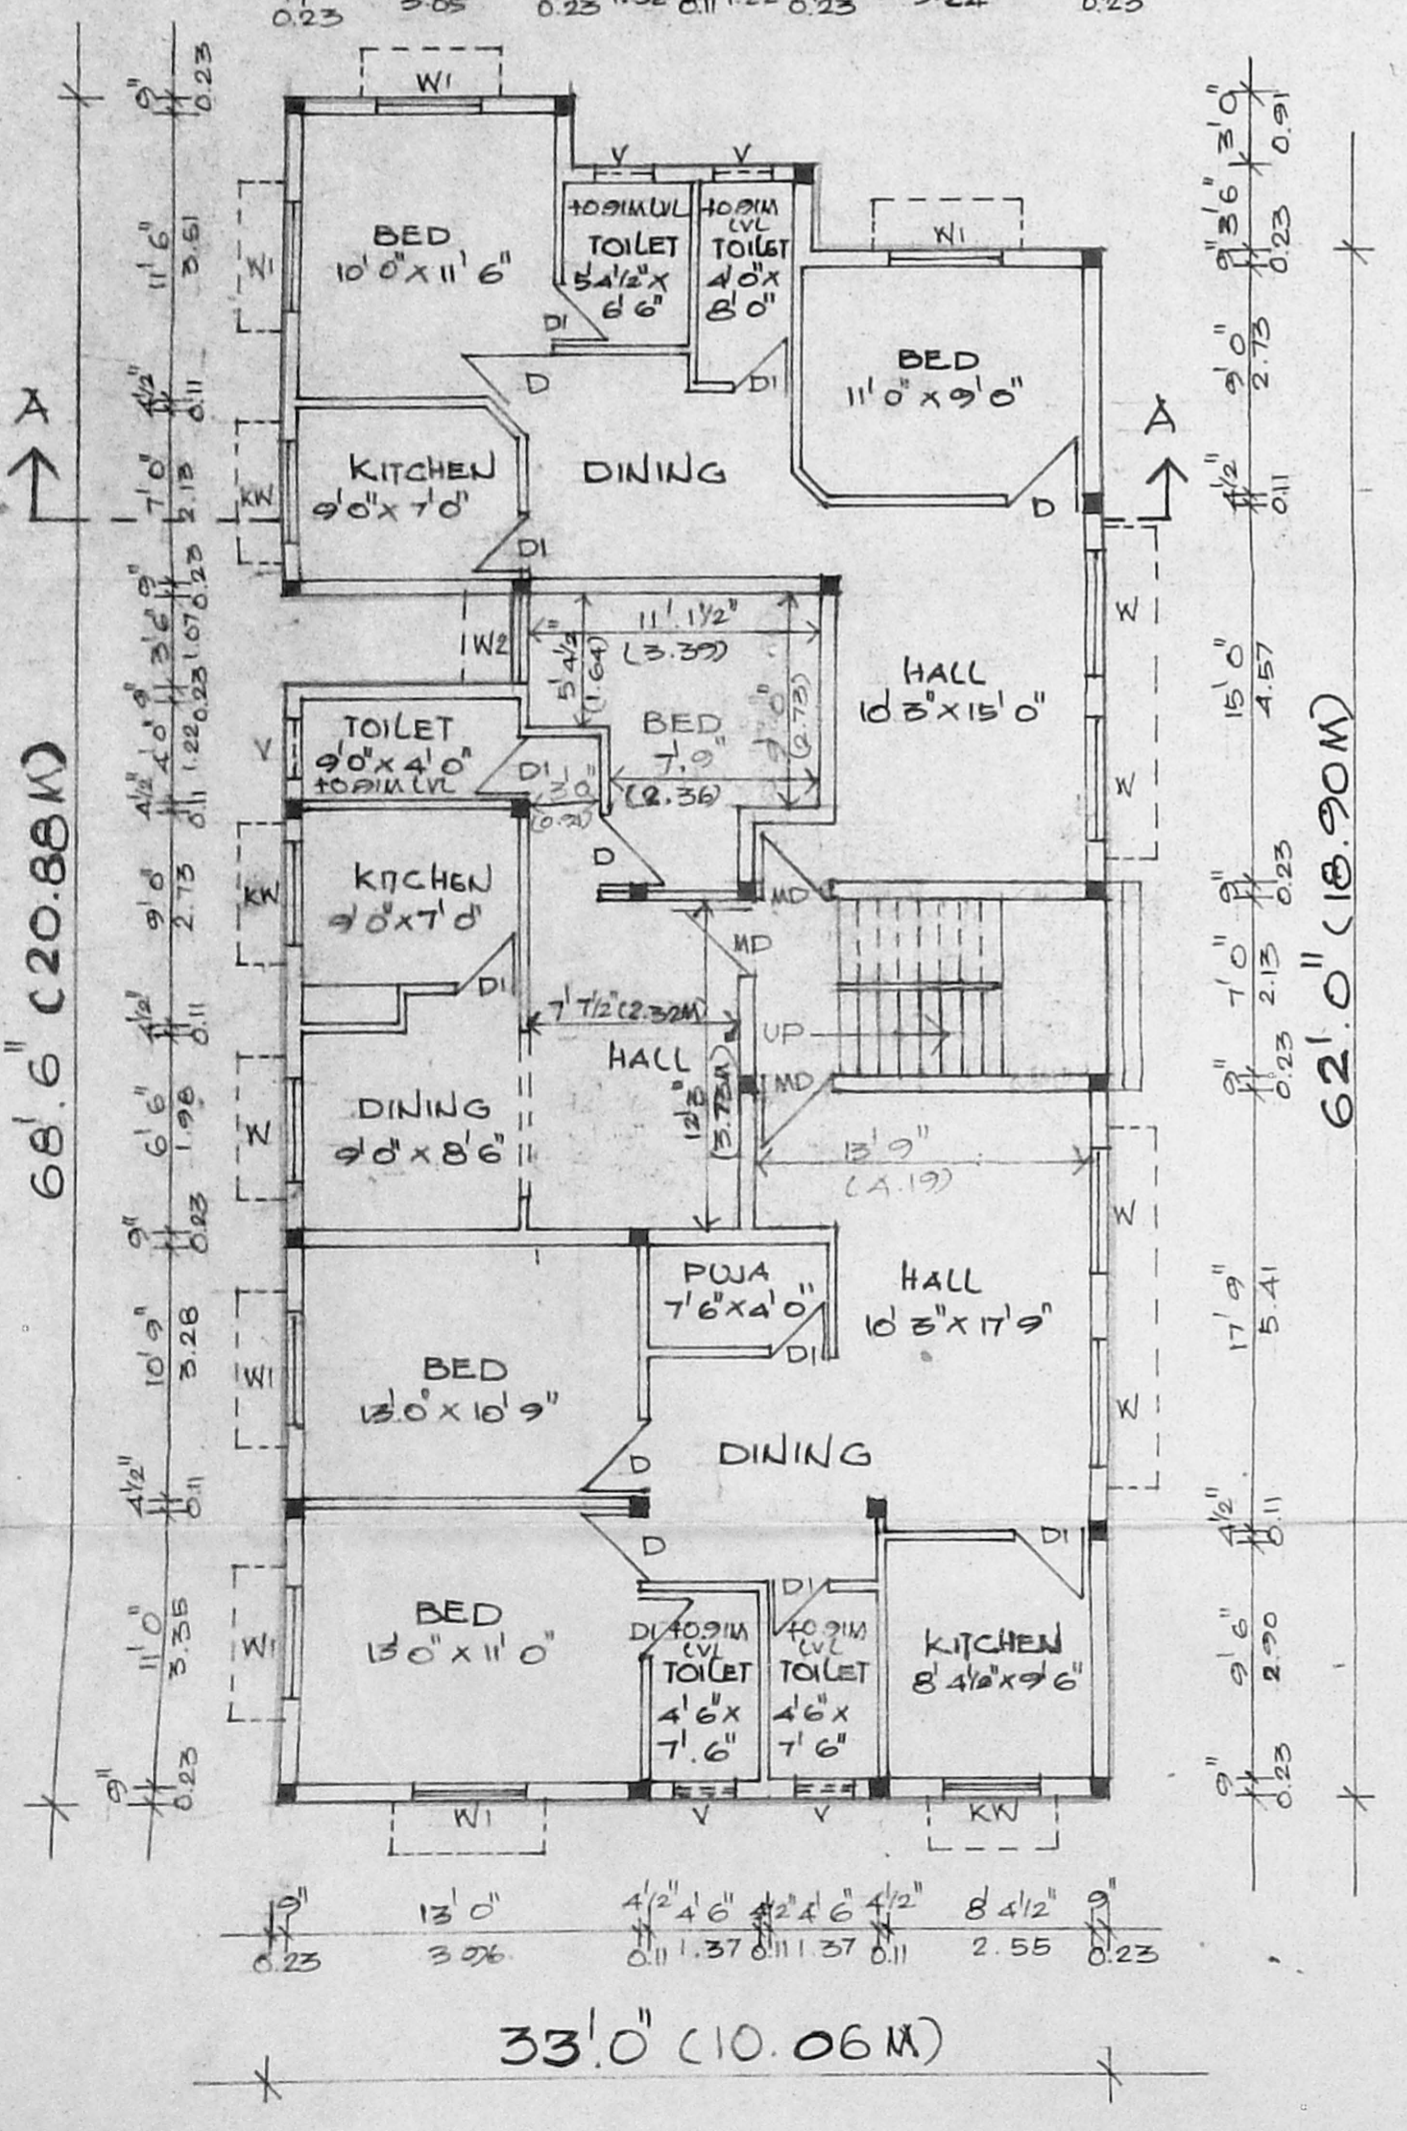

GROUND FLOOR PLAN


33' 0" (10.06M)

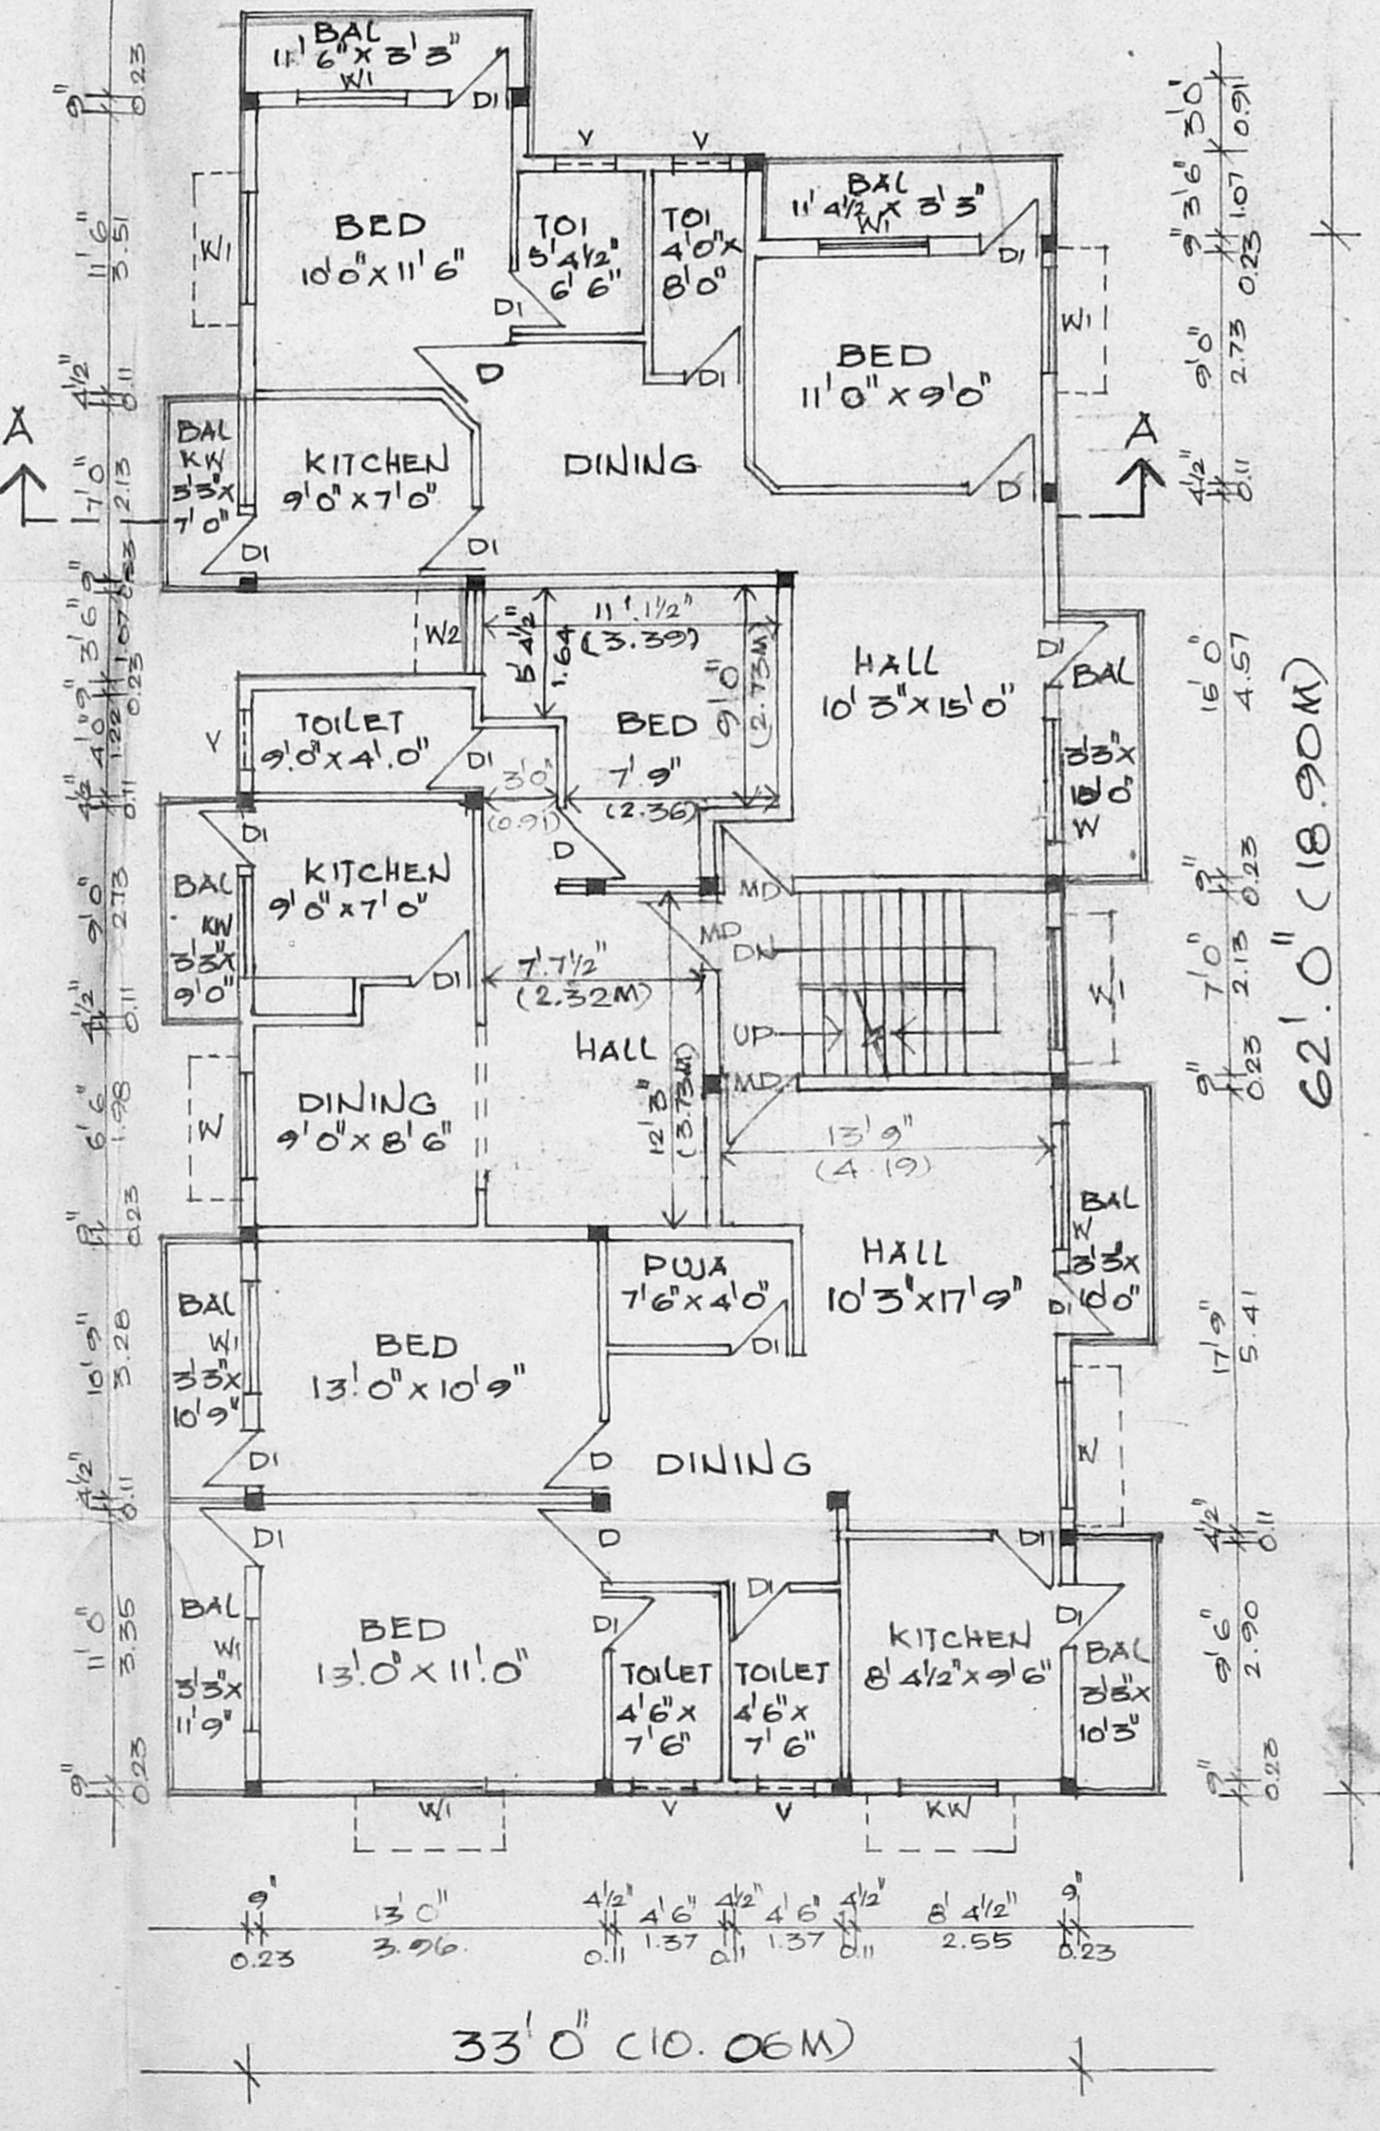

TYPICAL FLOOR PLAN

33' 0" (10.06M)

(FIRST & SECOND FLOOR)

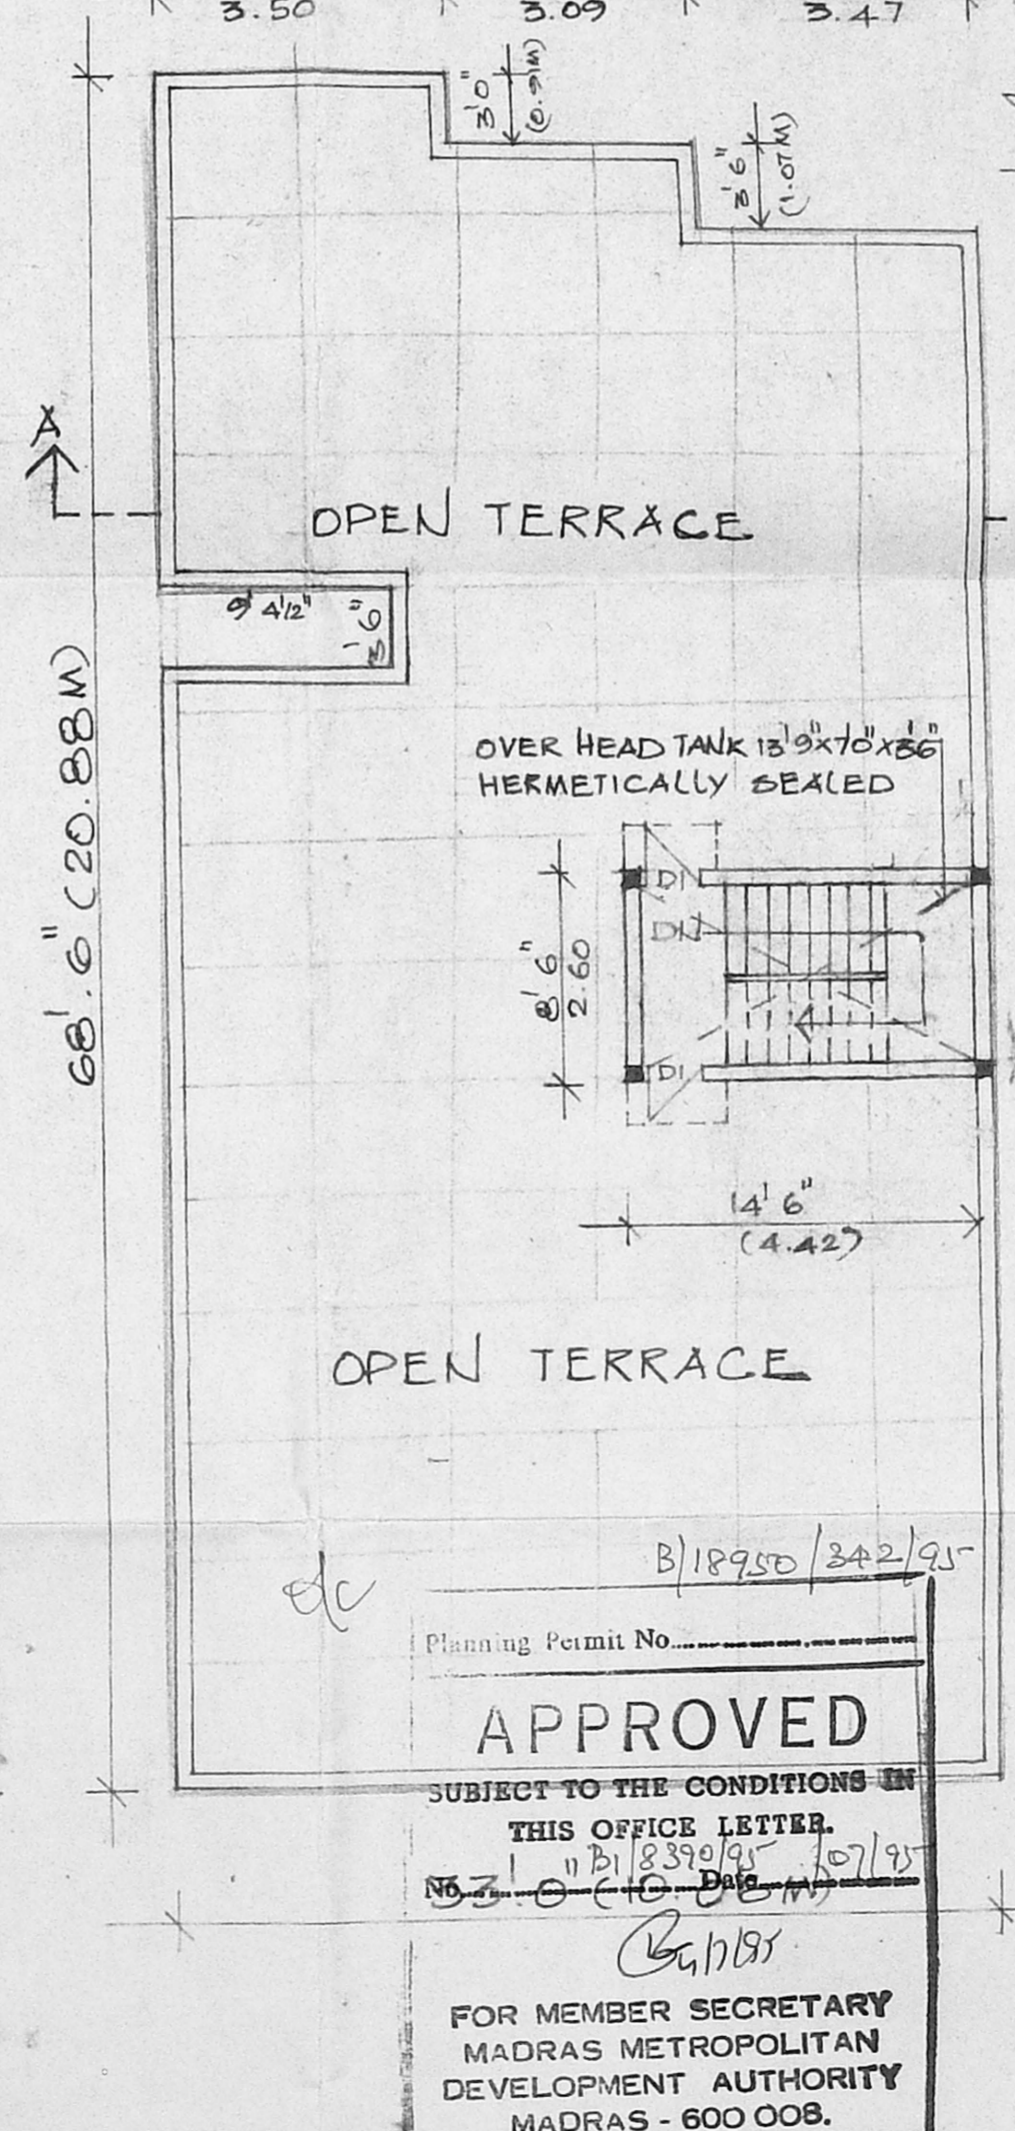


TERRACE FLOOR PLAN

APPROVED


SUBJECT TO THE CONDITIONS IN THIS OFFICE LETTER.

FOR MEMBER SECRETARY
 MADRAS METROPOLITAN
 DEVELOPMENT AUTHORITY
 MADRAS - 600 008.


SITE PLAN (SCALE 1:200)

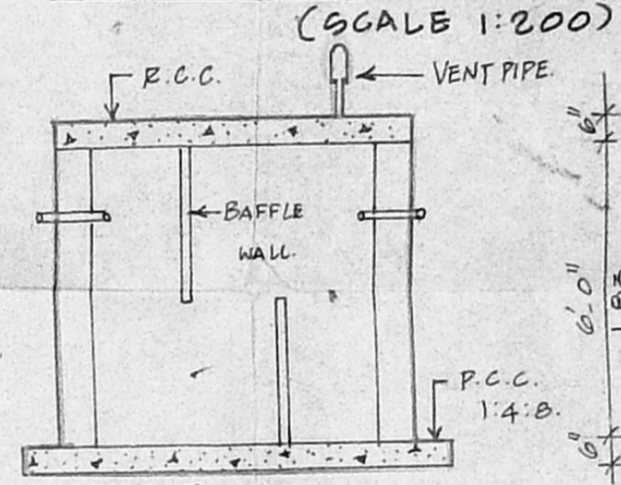

SECTION

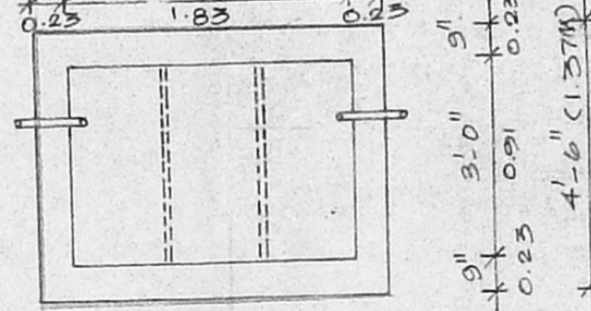

PLAN SEPTIC TANK DETAILS

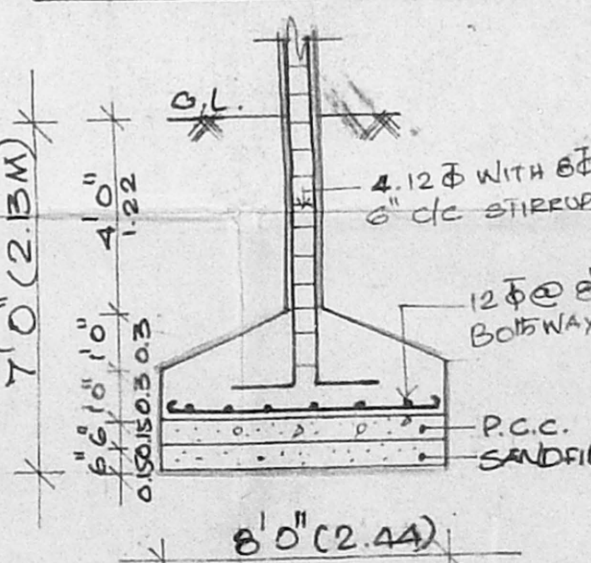

COLUMN FOUNDATION