




FRONT ELEVATION

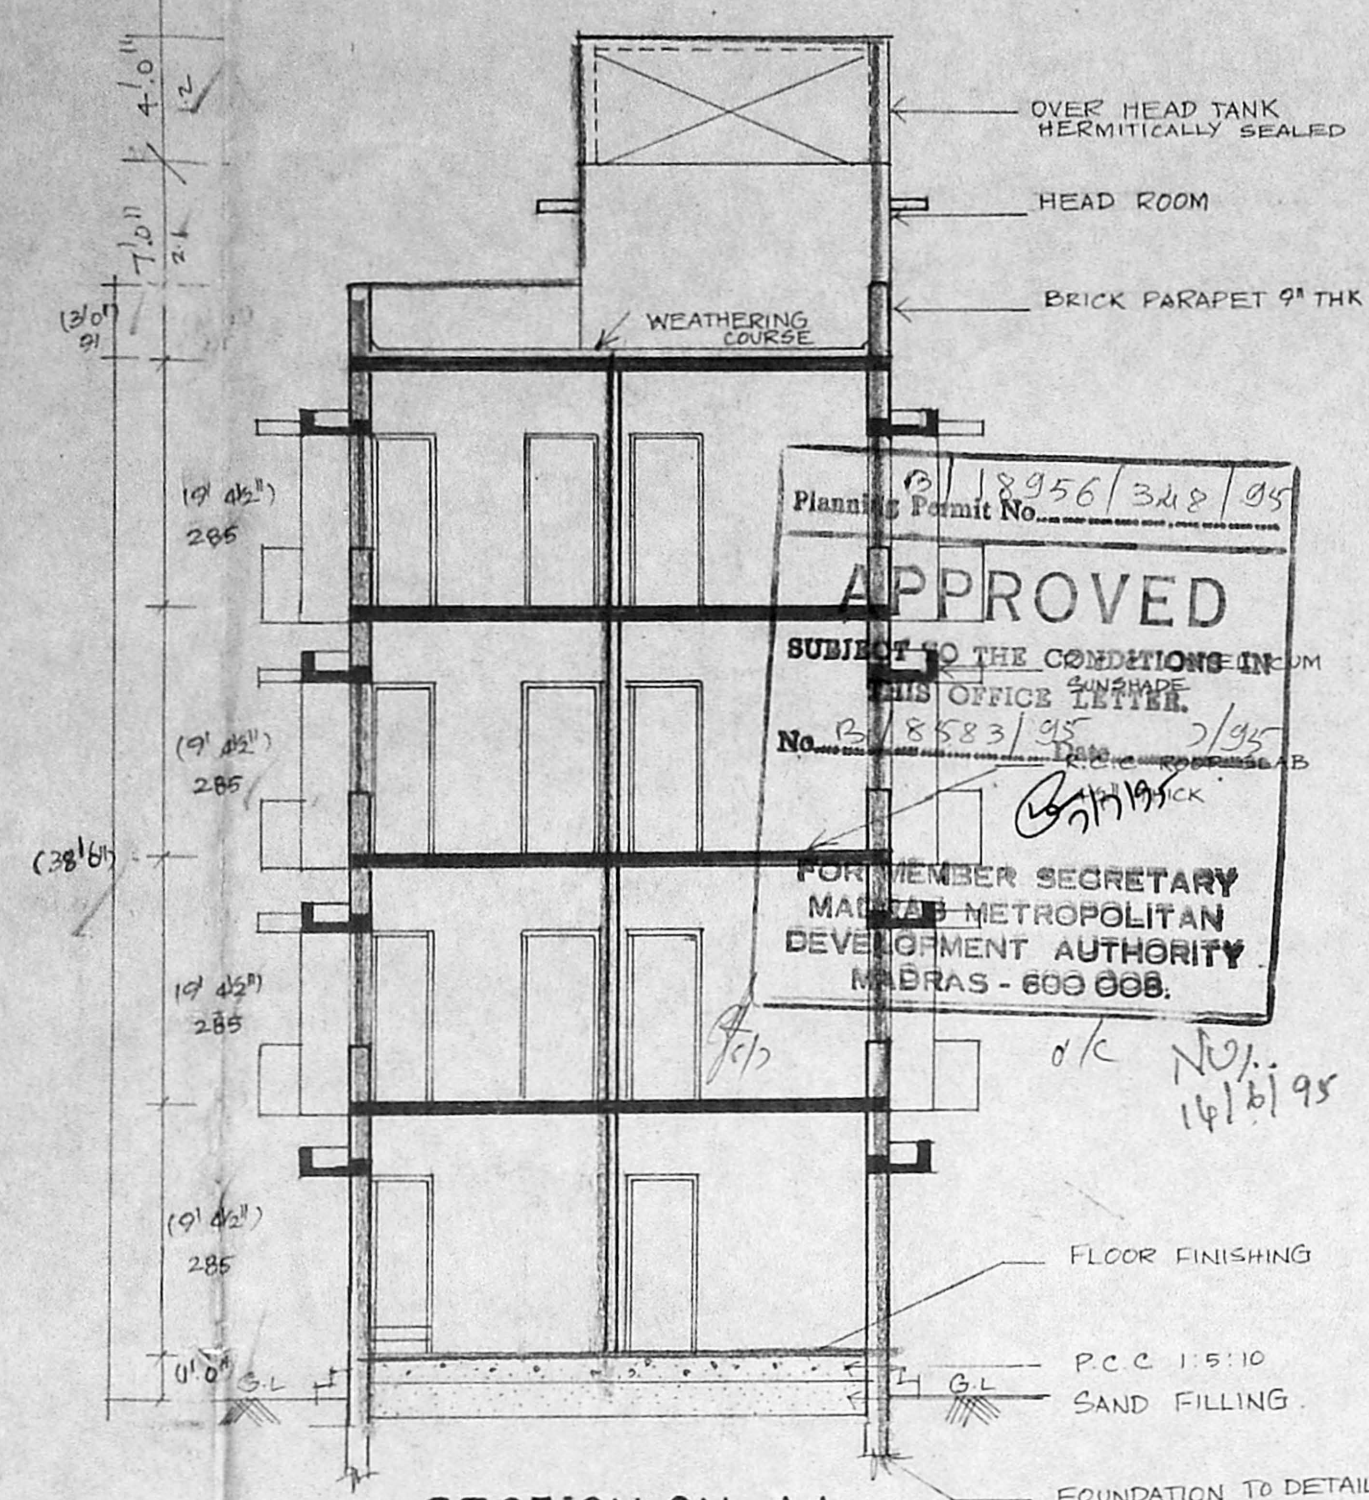


SECTION ON AA

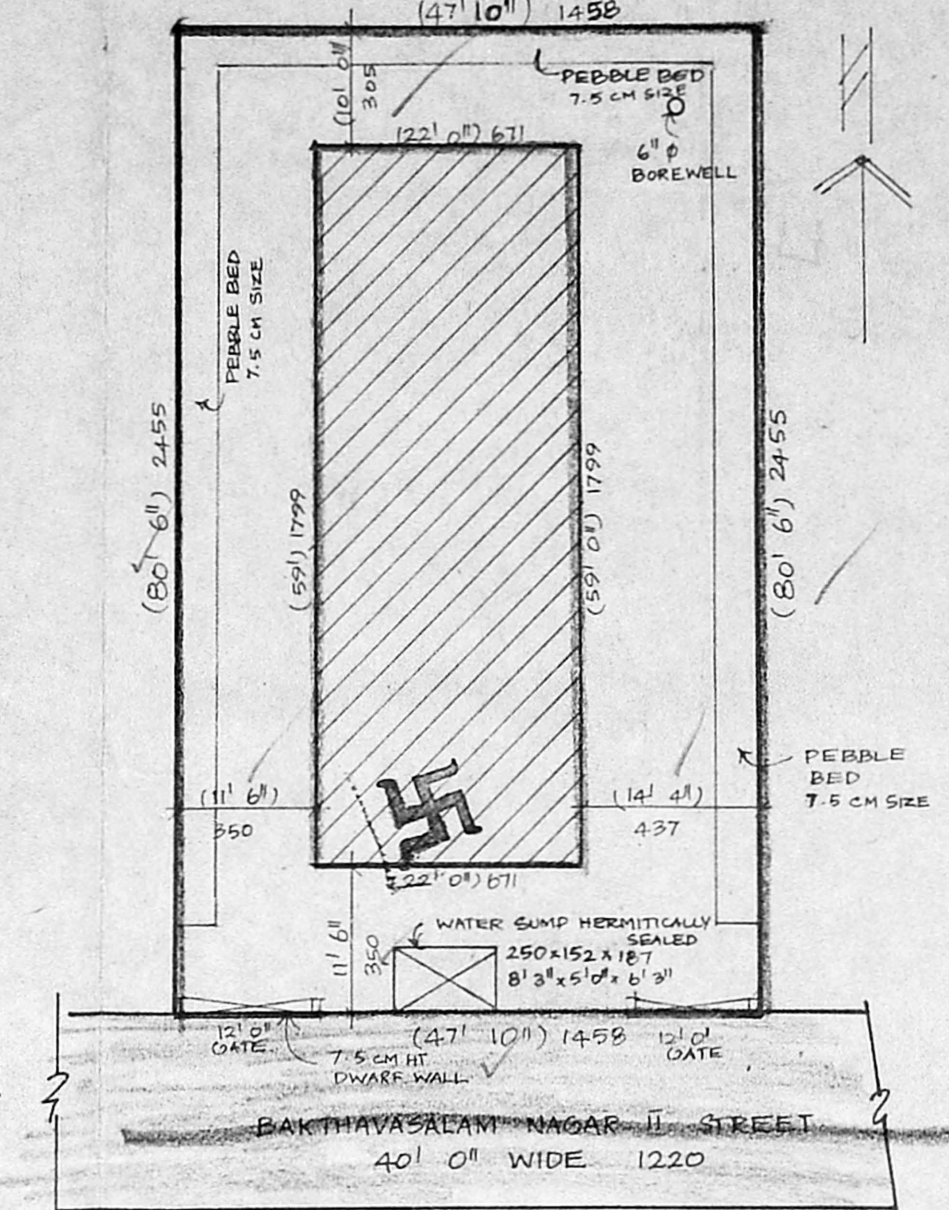

SITE PLAN

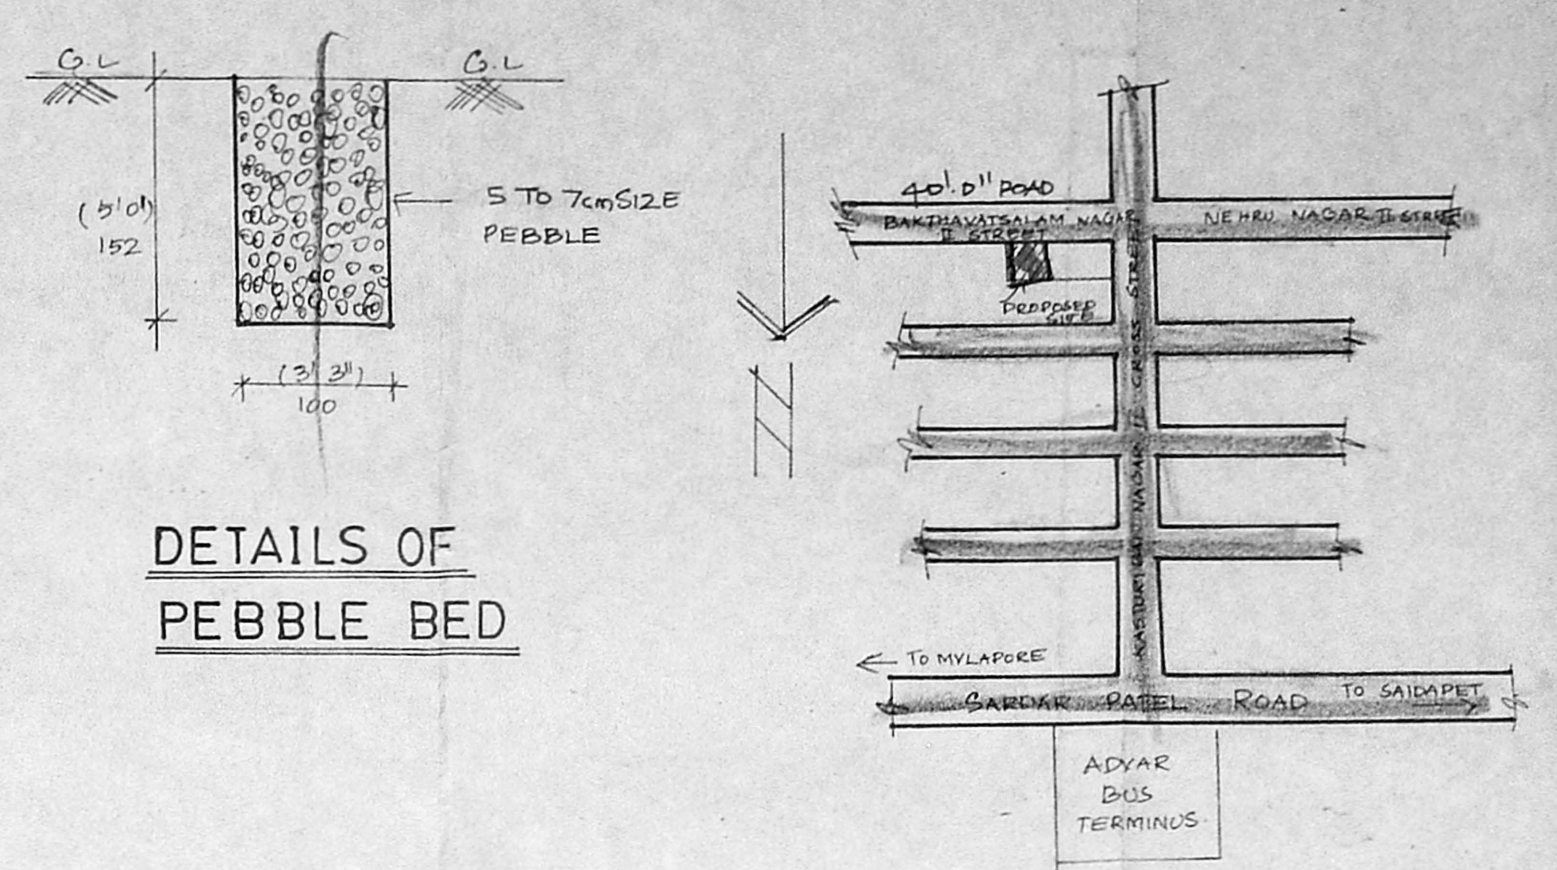

DETAILS OF PEBBLE BED

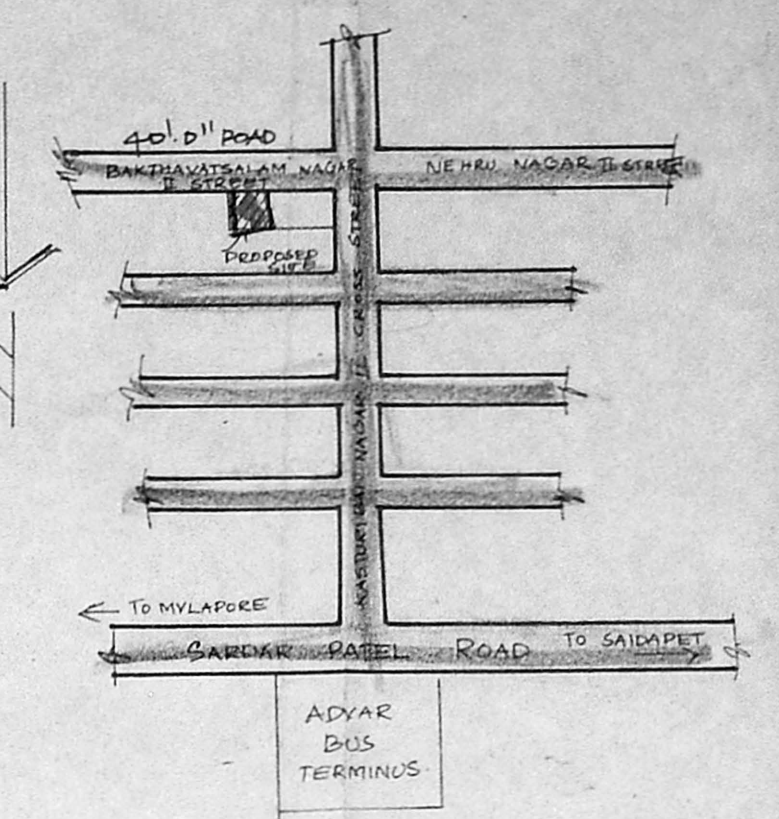

KEY PLAN NOT TO SCALE

SCHEDULE OF JOINERY

D	FLUSH DOOR	3' 0" x 7' 0"	91	x	214
D1	FLUSH DOOR	2' 6" x 7' 0"	76	x	214
W	WOODEN GLAZED WINDOW	6' 0" x 4' 6"	183	x	138
W1	WOODEN GLAZED WINDOW	5' 0" x 4' 6"	152	x	138
W2	WOODEN GLAZED WINDOW	4' 0" x 4' 6"	122	x	138
W3	WOODEN GLAZED WINDOW	3' 0" x 4' 6"	91	x	138
W4	WOODEN GLAZED WINDOW	2' 0" x 4' 6"	61	x	138
V	GLAZED VENTILATOR	2' 6" x 2' 0"	76	x	61

AREA STATEMENT

PLOT AREA	108.50 SQ. M
GROUND FLOOR AREA	142.50 SQ. M
FIRST FLOOR AREA	142.50 SQ. M
SECOND FLOOR AREA	142.50 SQ. M
THIRD FLOOR AREA	142.50 SQ. M
TOTAL PLINTH AREA	570.00 SQ. M
PLOT COVERAGE	40%
F.S.I	1.49

COLOUR INDEX


PROPOSED	[Symbol]
ROAD	[Symbol]
BOUNDARY	[Symbol]

PLAN SHOWING THE PROPOSED FLATS AT DOOR NO.10, T.S. NO 28, BLOCK NO.15 BAKTHAVASALAM NAGAR, II ST. ADYAR, MADRAS 600020


SCALE 1:100 (1" = 8' 0")
ALL DIMENSION ARE IN CENTIMETER

OWNER'S
M. Ganesh
(POWER AGENT)


LICENSED SURVEYOR
S. DURAI PANDIAN
S. DURAI PANDIAN
S. DURAI PANDIAN, P.L.V., P.L.I., Arch.
Registered Engineer, Industrial Consultant & Registered Architect, Surveyor, Engineer & Licensed Surveyor, Corporation of Madras.
4, 'Sri Vinayak' Kilpauk Garden Colony Bldg. Madras-600 010. Ph. No: 612633. Olf: 826133

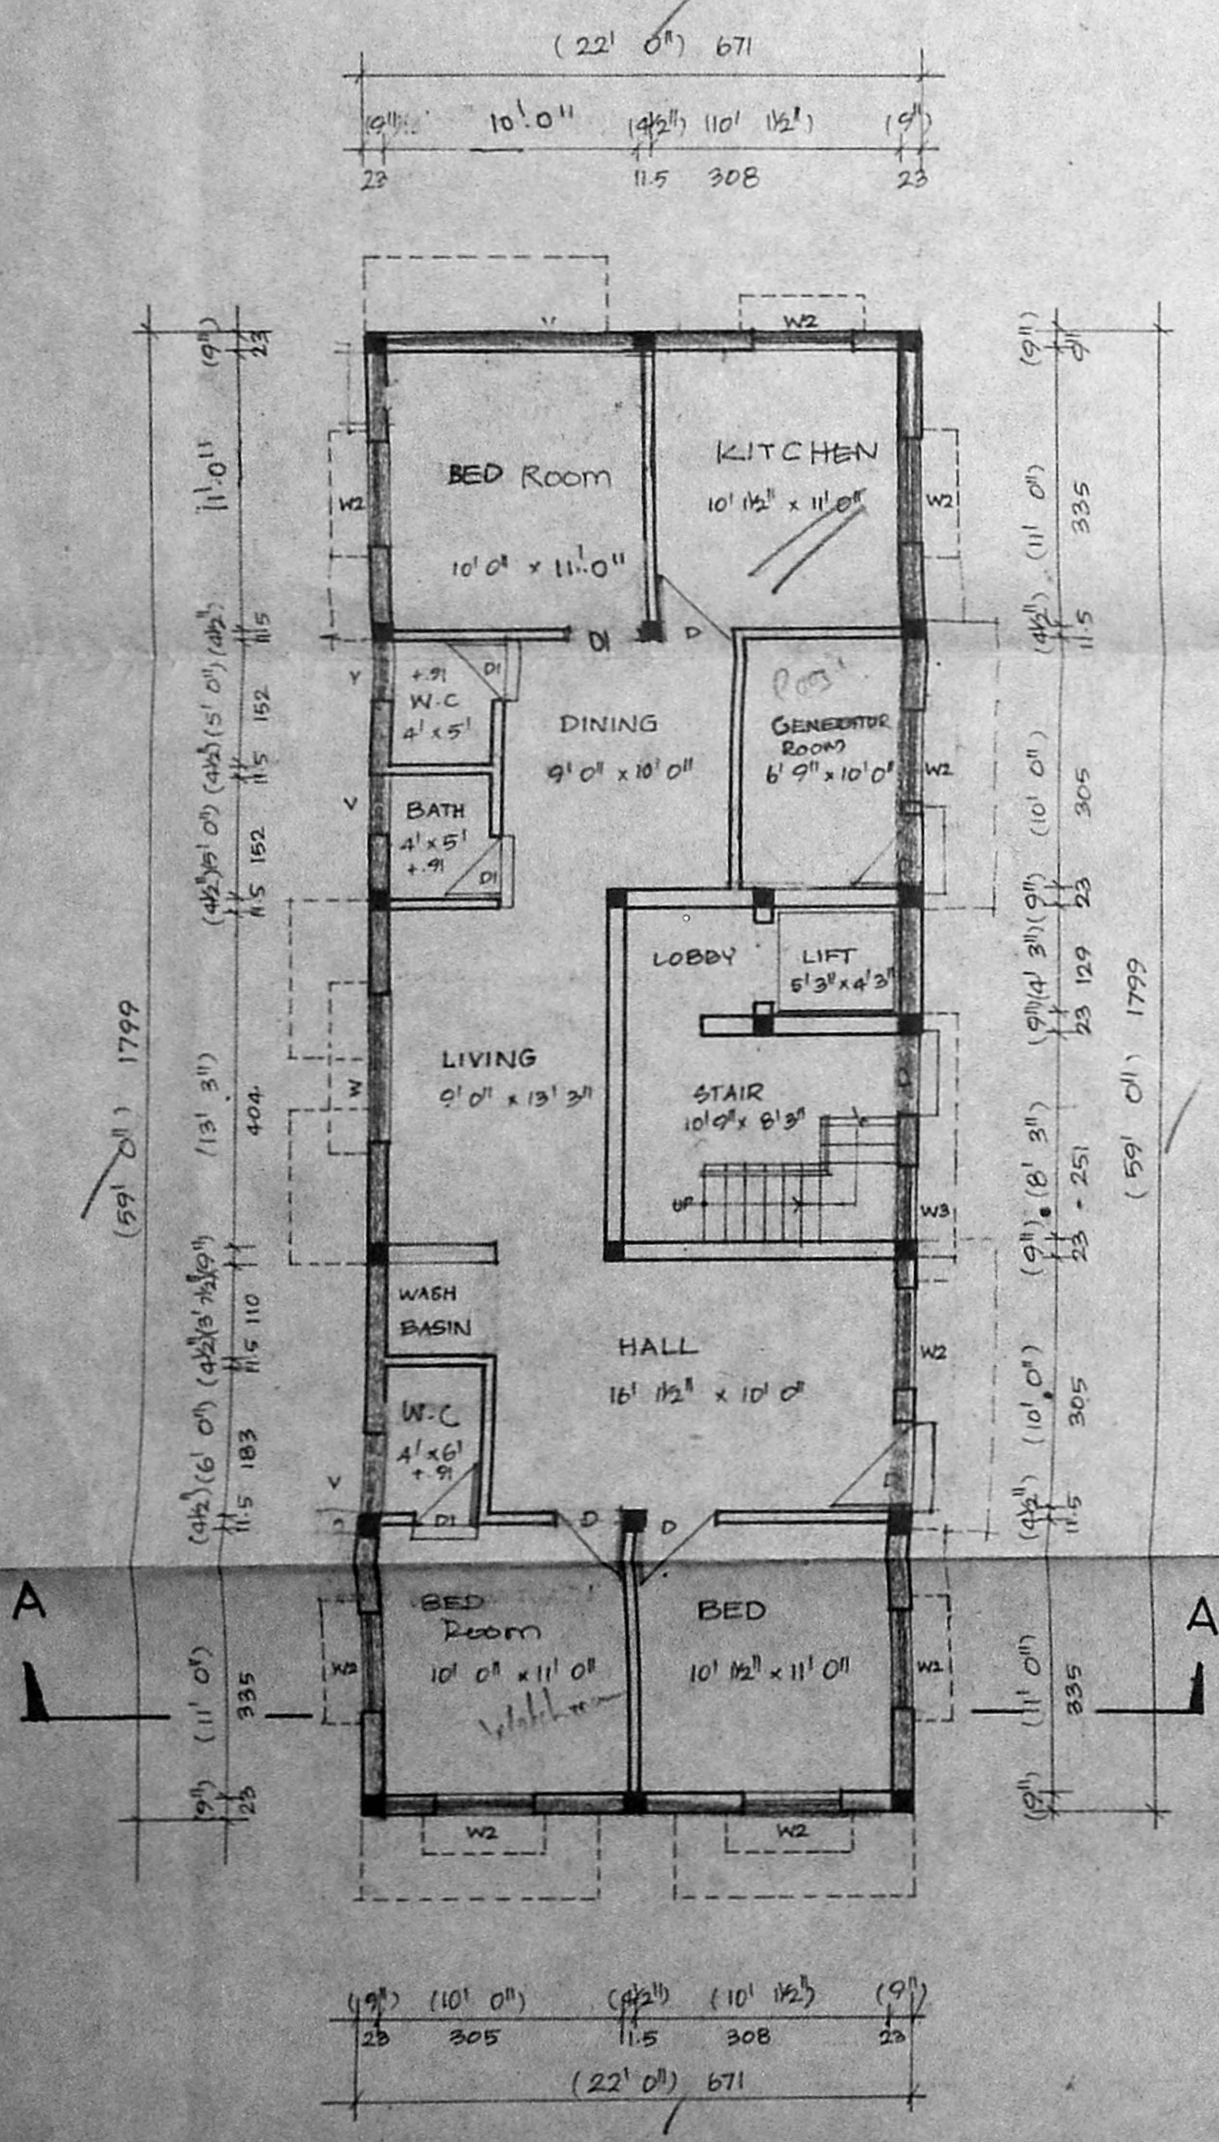


GROUND FLOOR PLAN

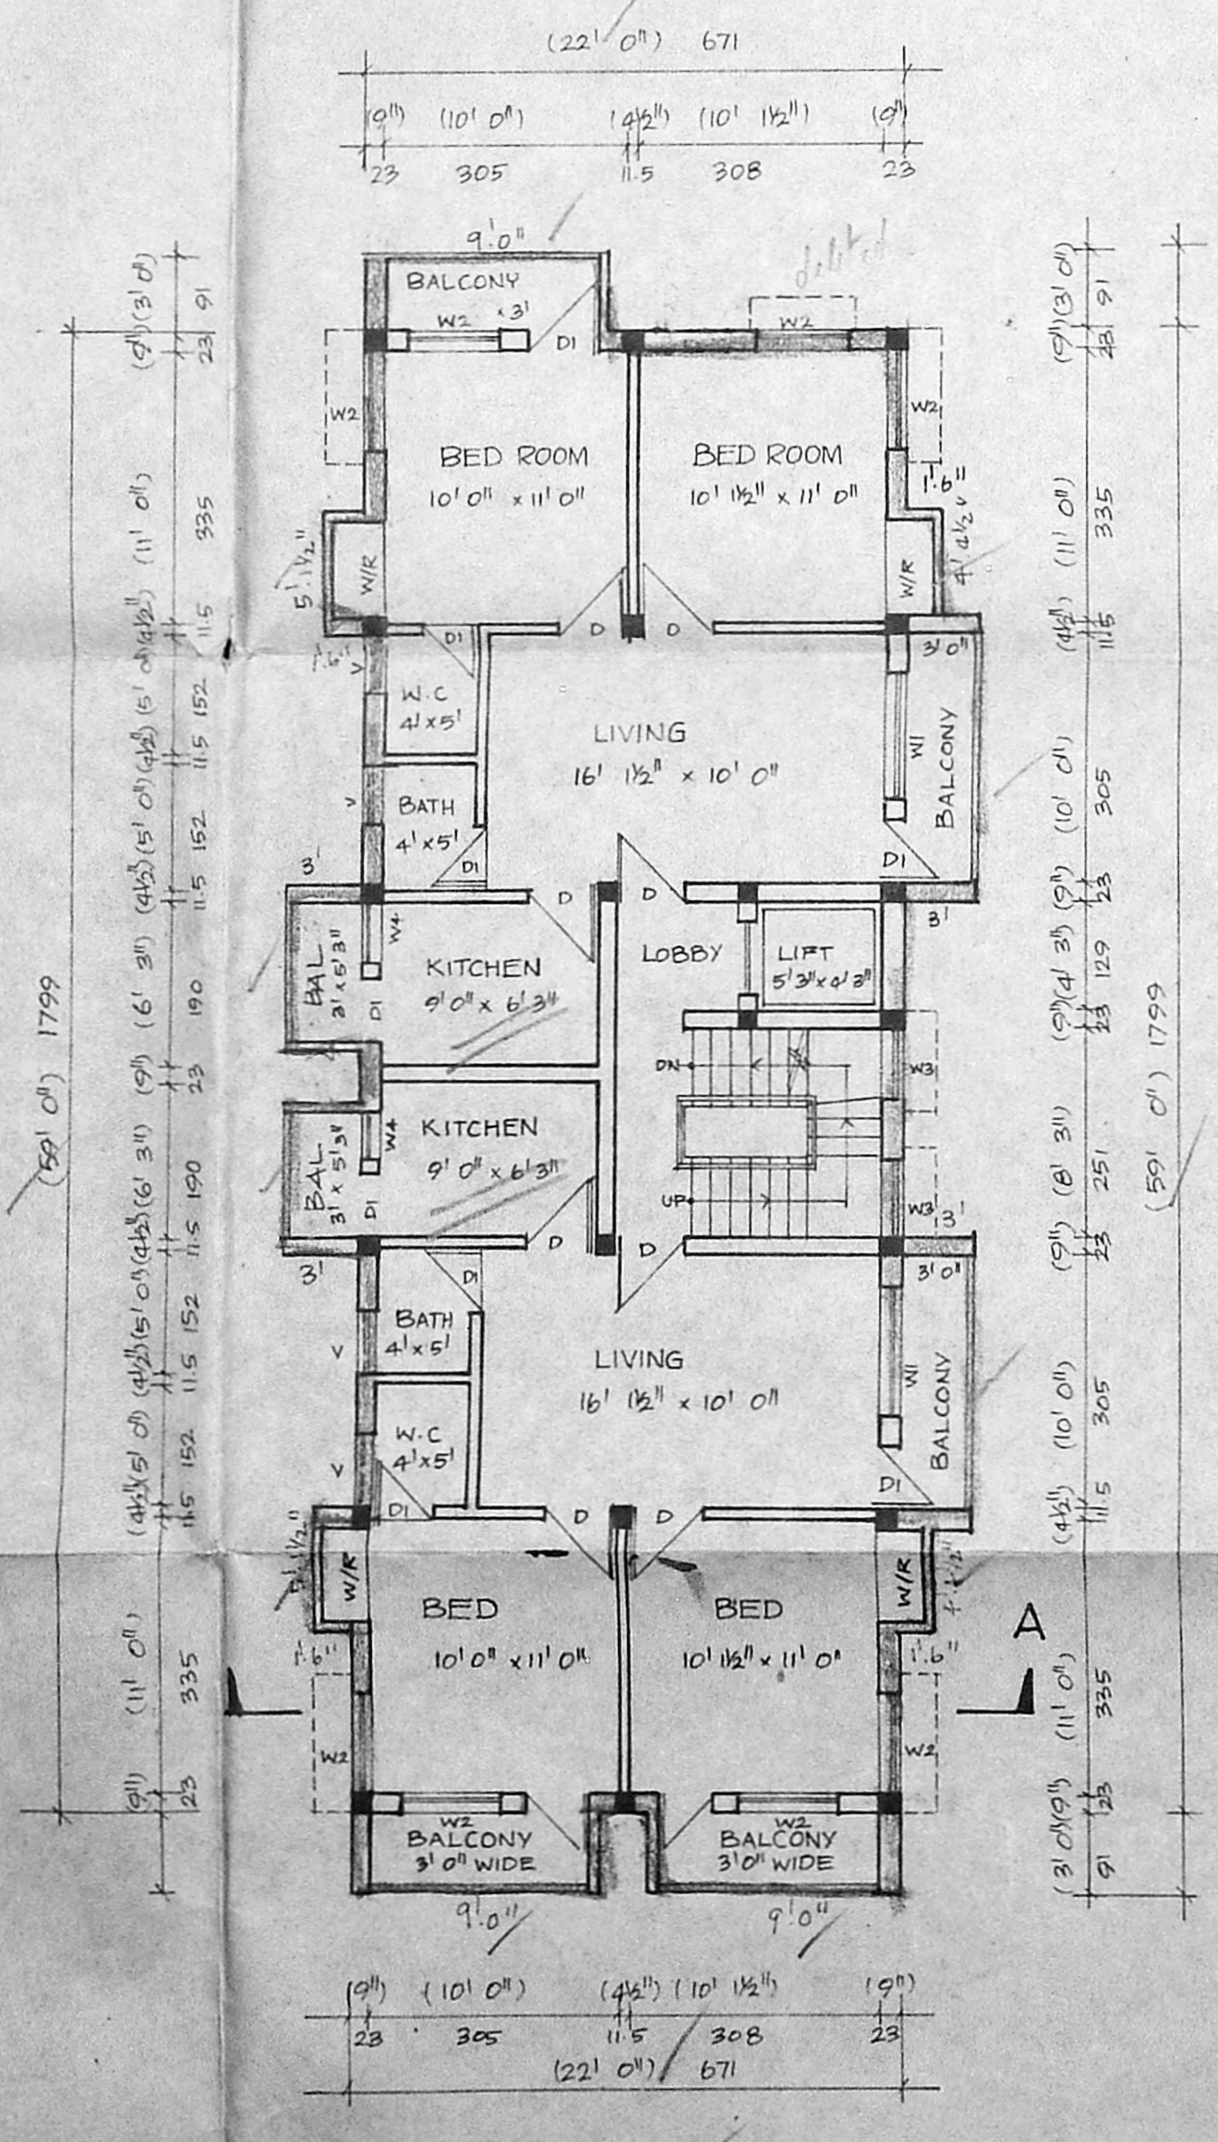

TYPICAL FLOOR PLAN

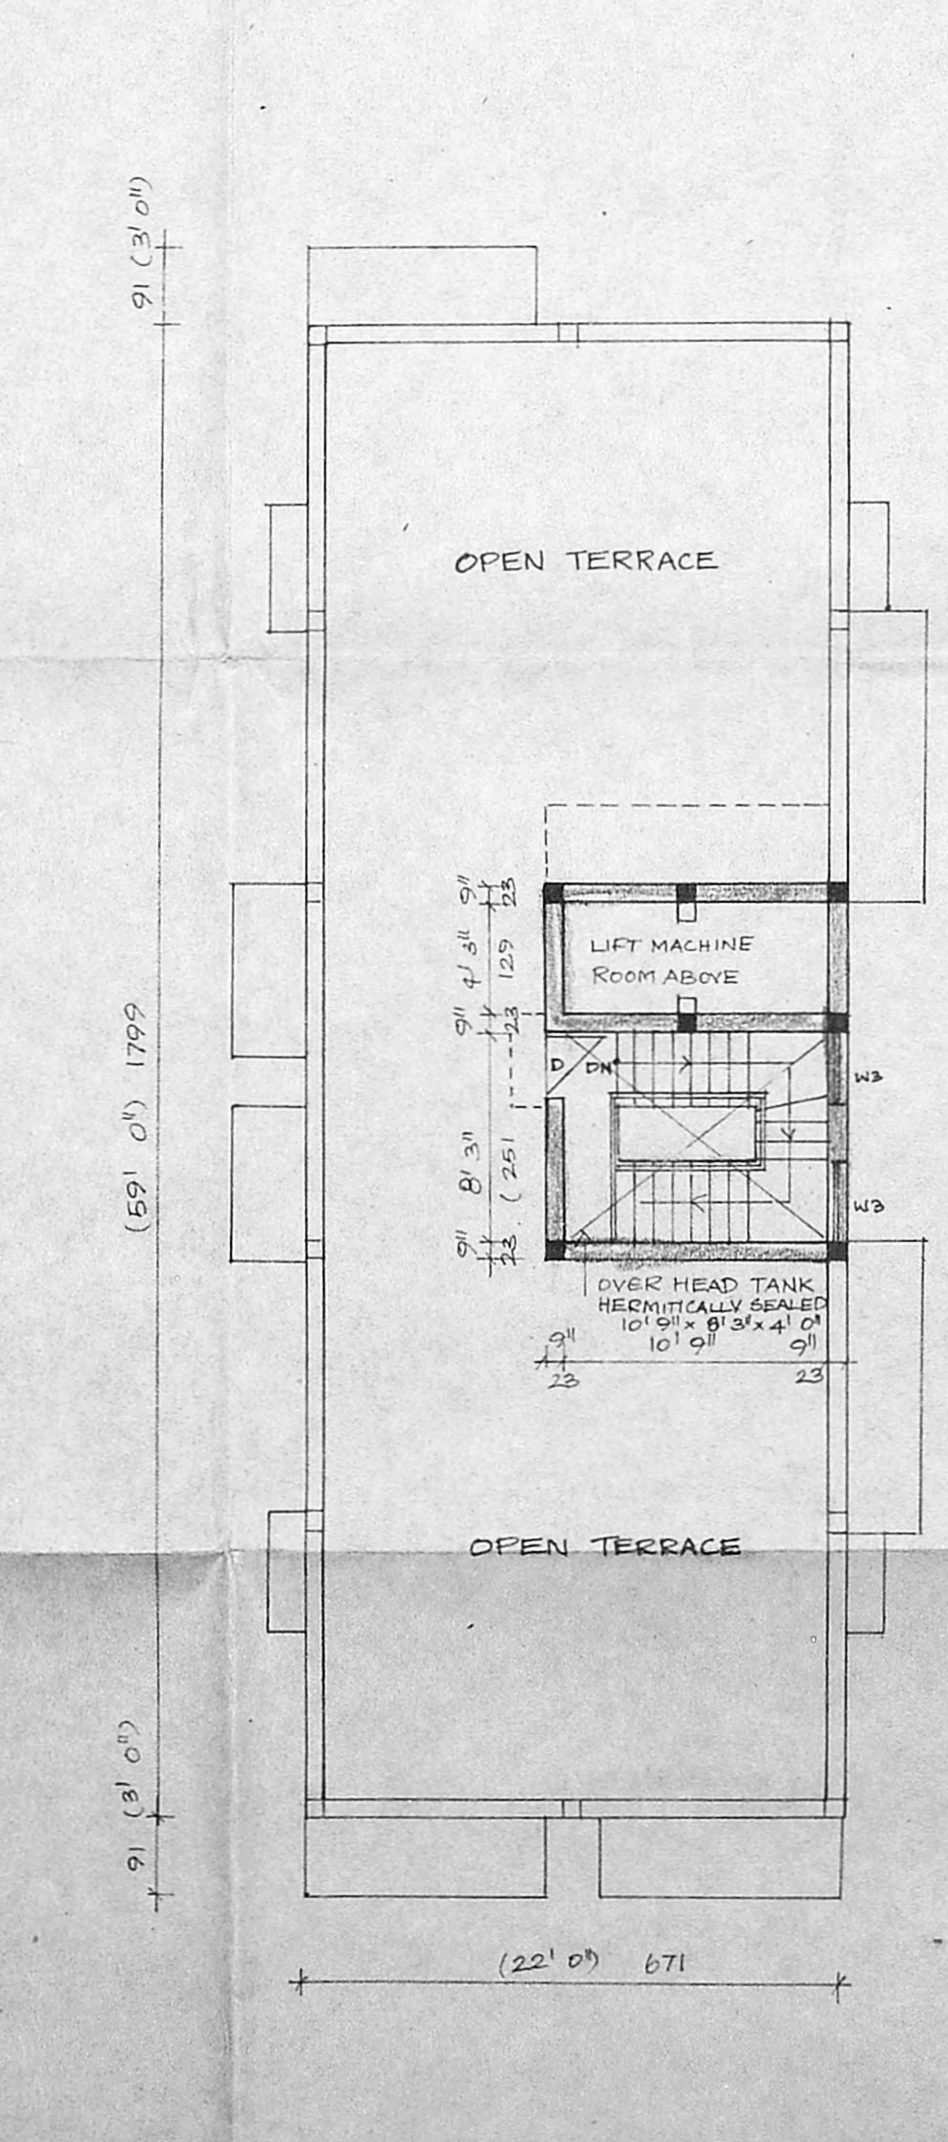

TERRACE FLOOR PLAN

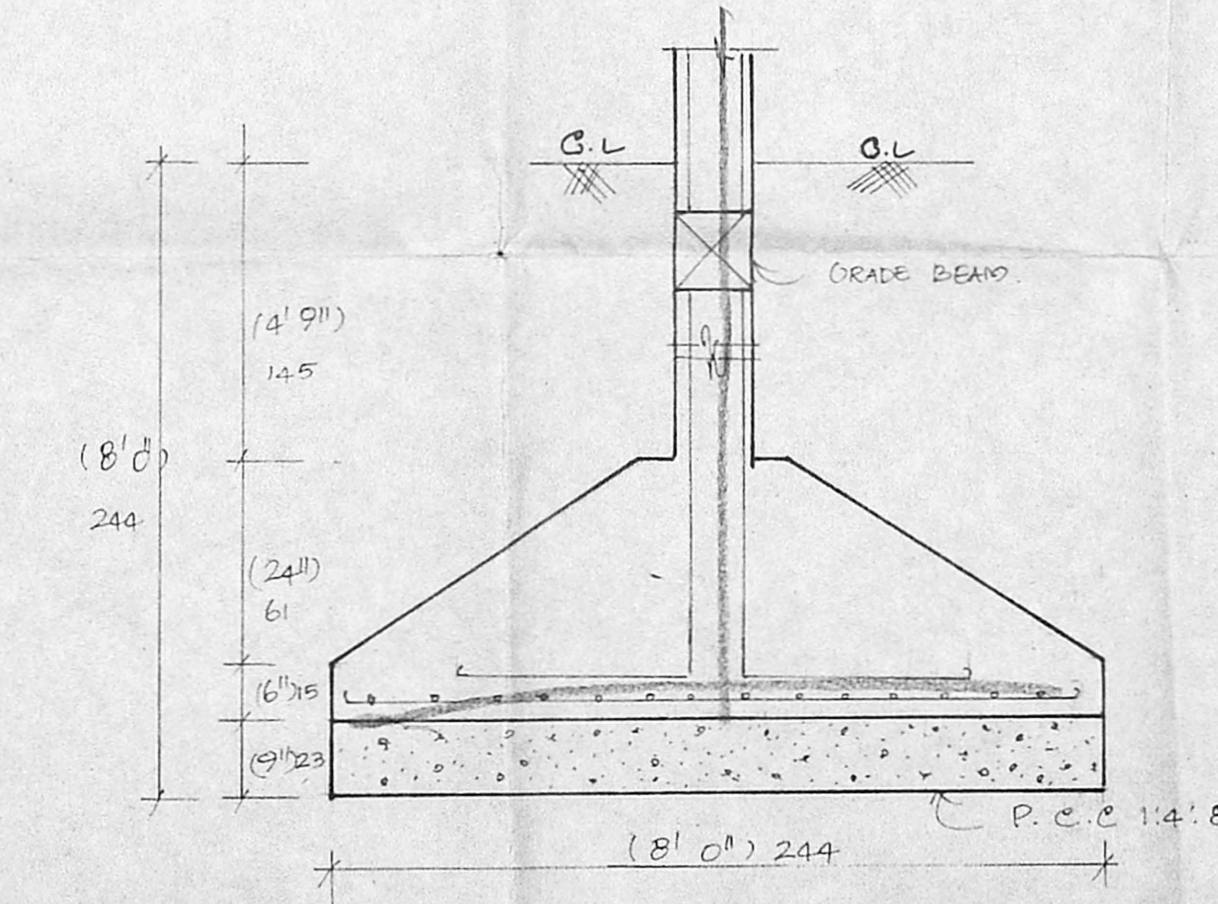

FOUNDATION DETAIL

SCALE 1:50 (1" = 2' 0")