




FIRST FLOOR PLAN

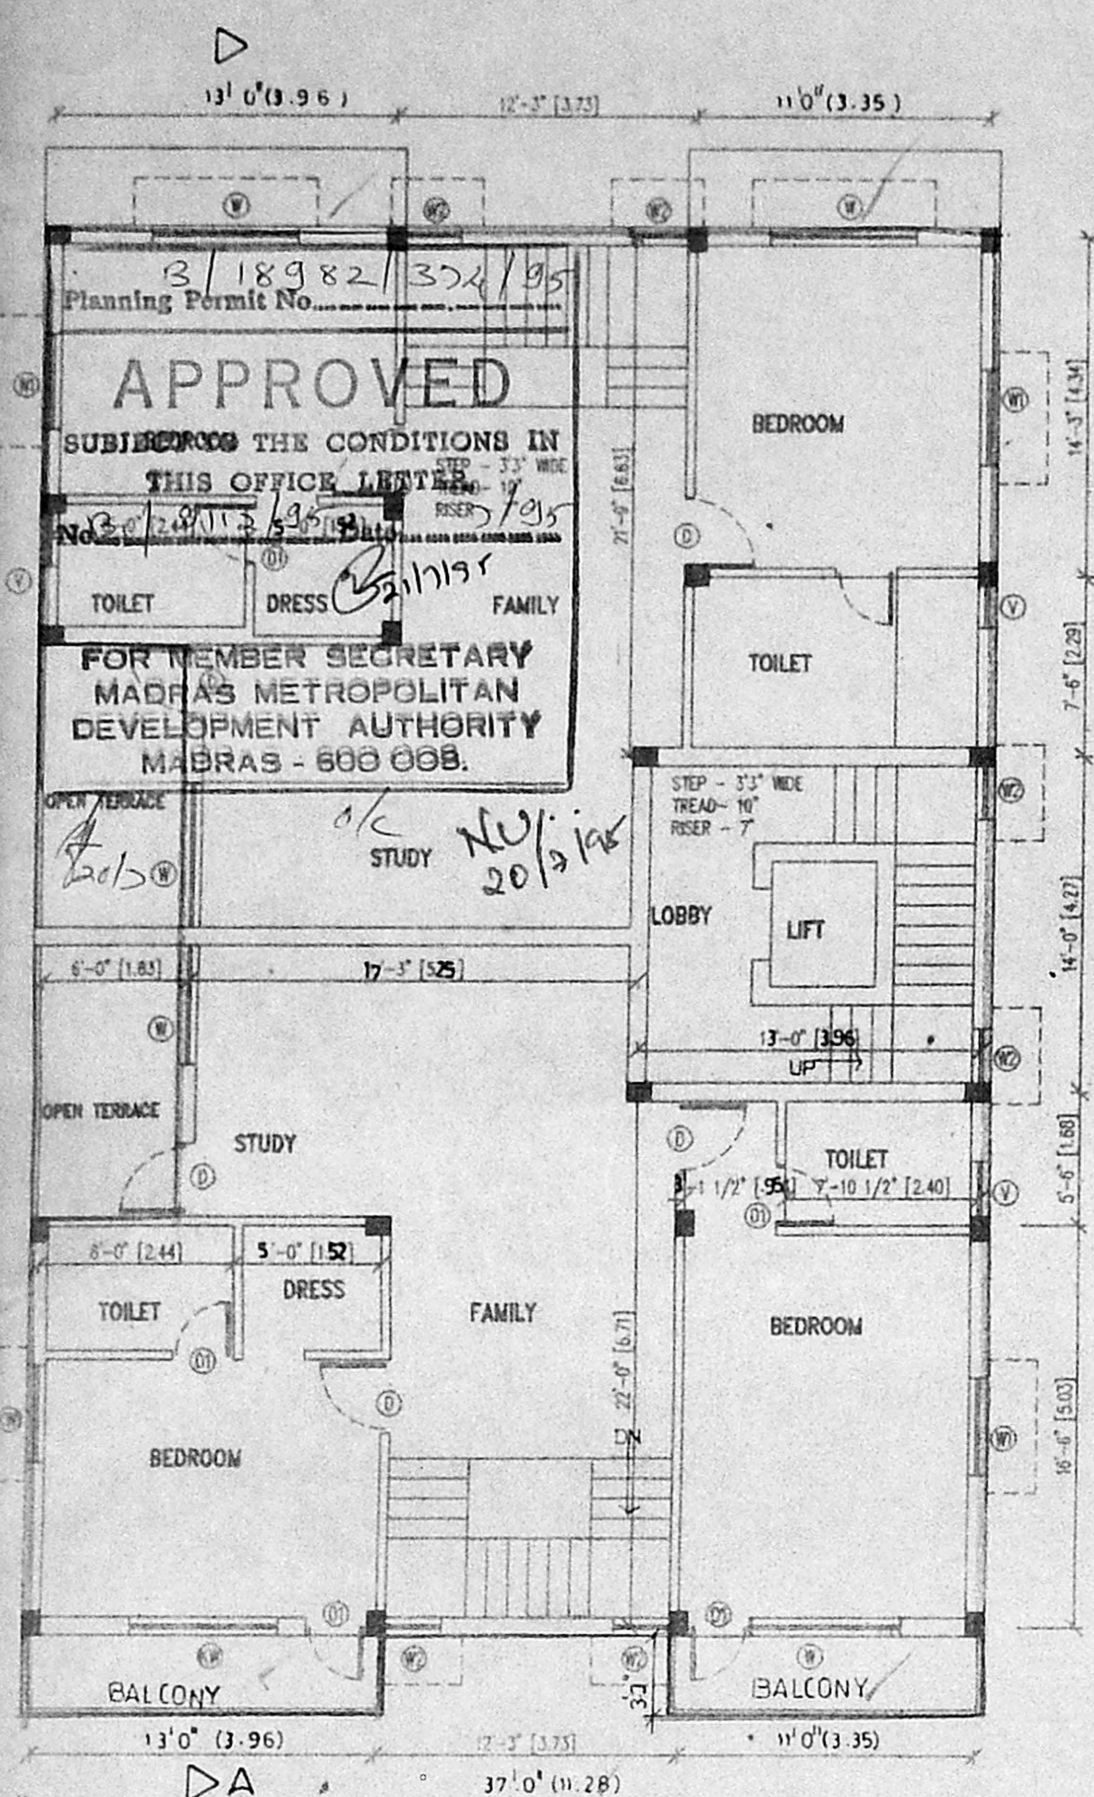


SECOND FLOOR PLAN

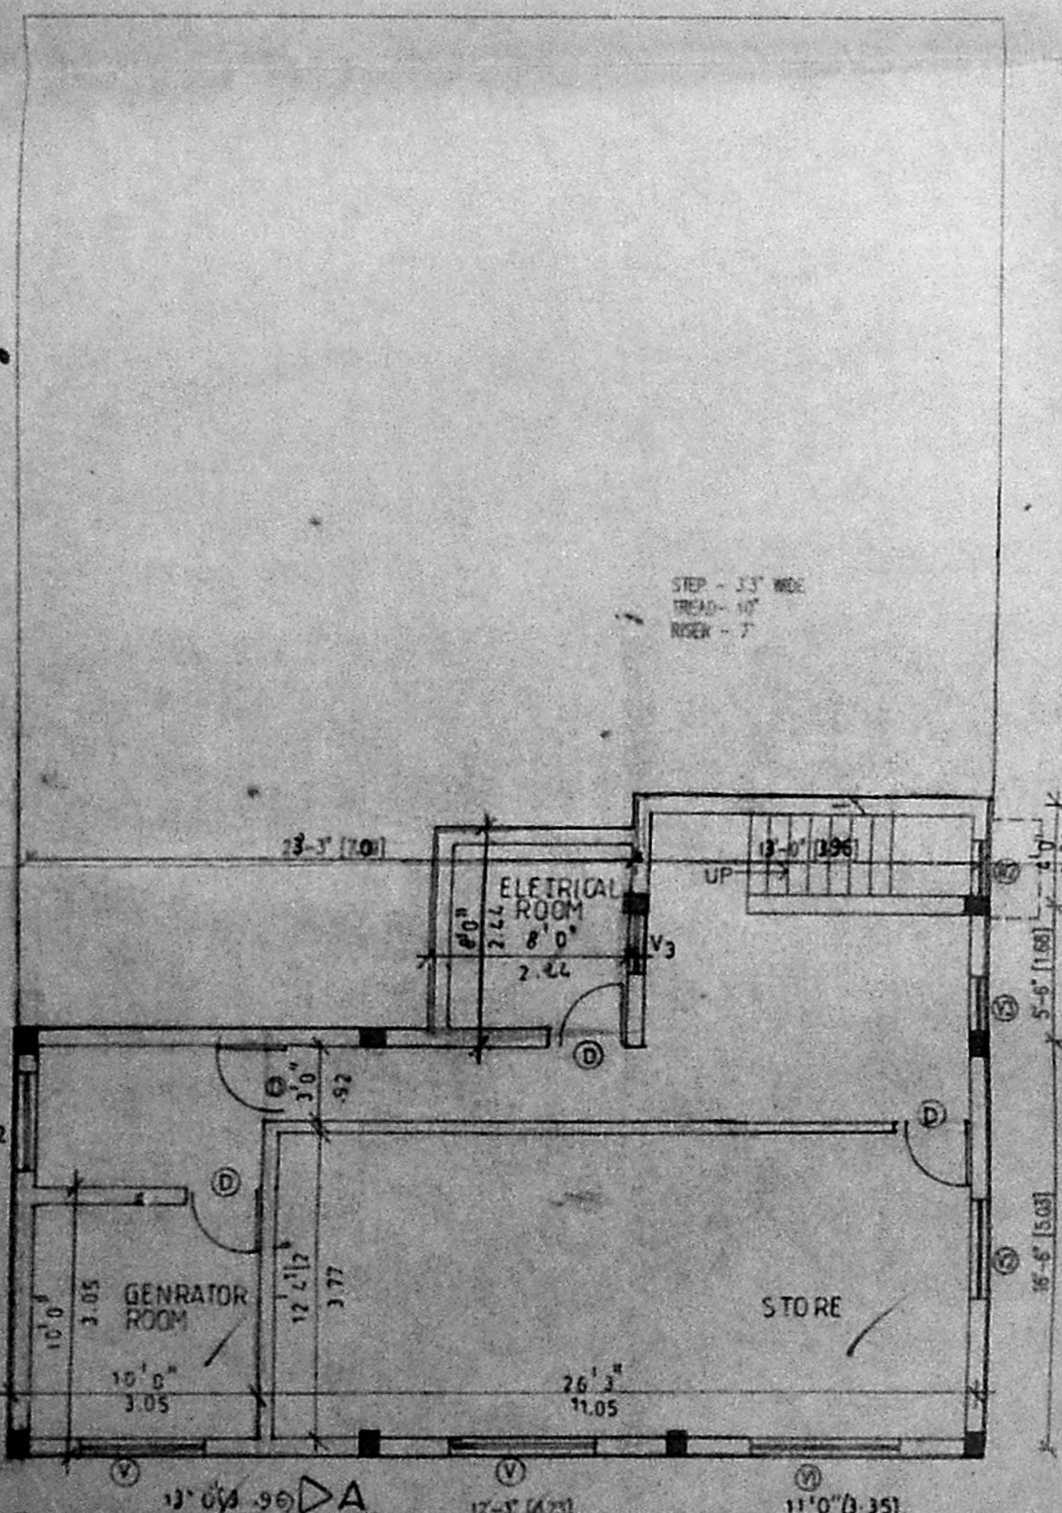


BASEMENT FLOOR PLAN

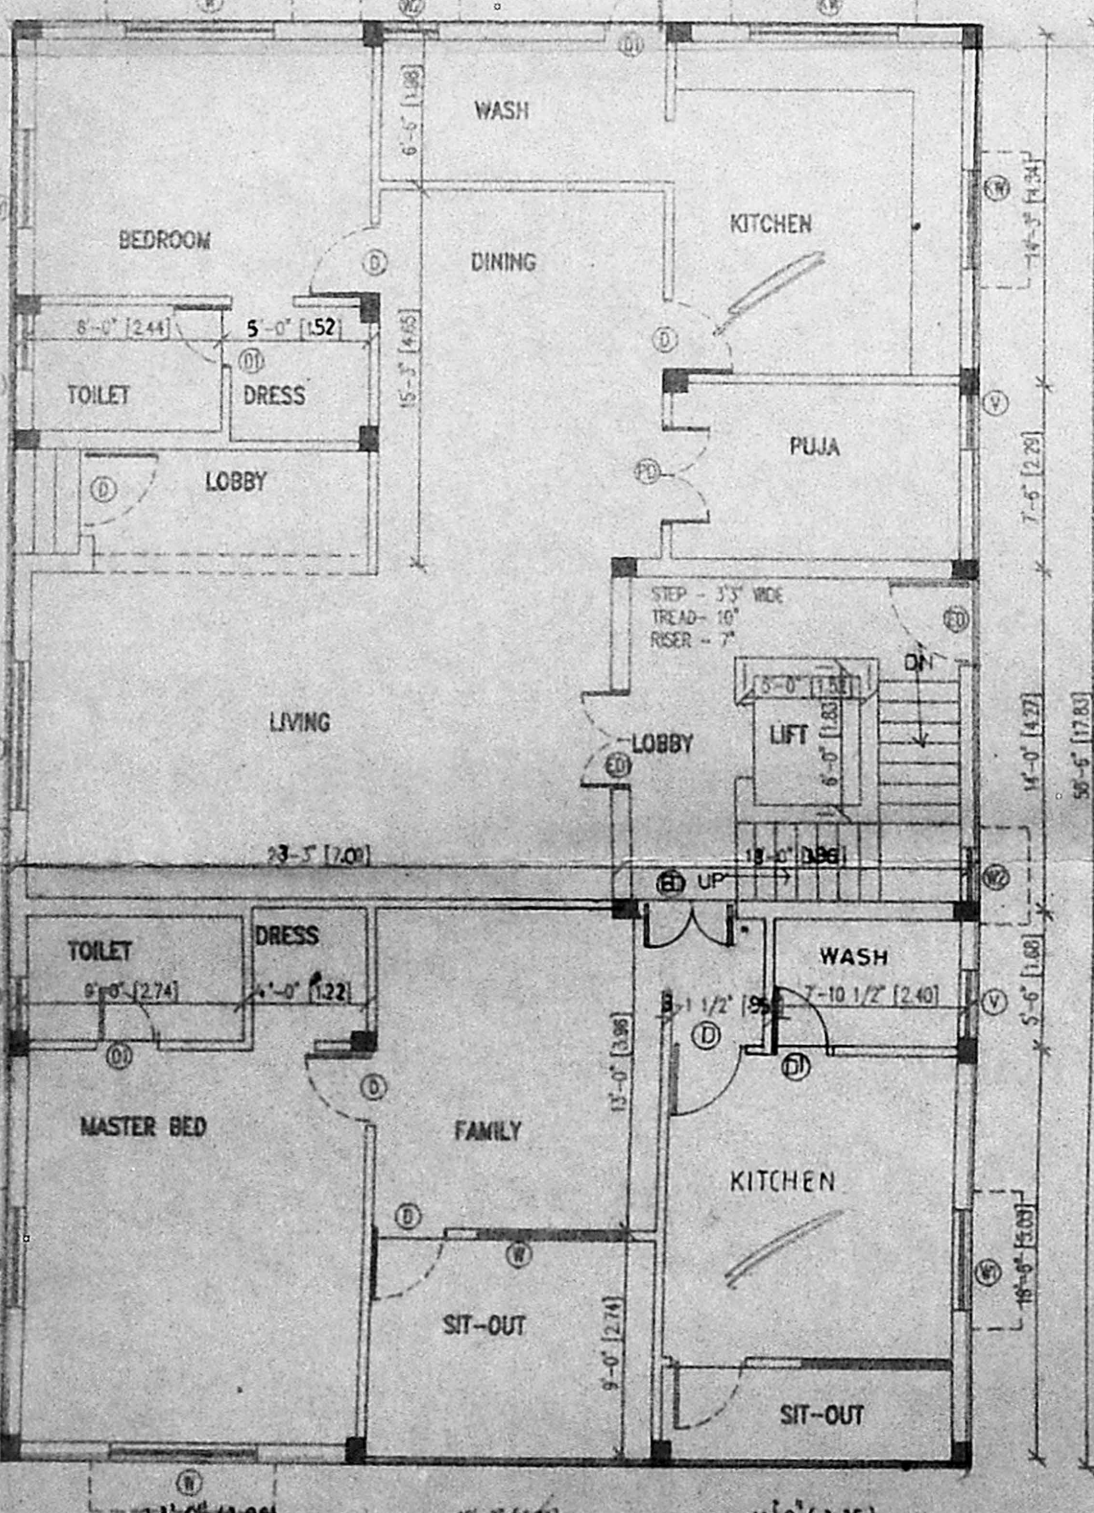


GROUND FLOOR PLAN

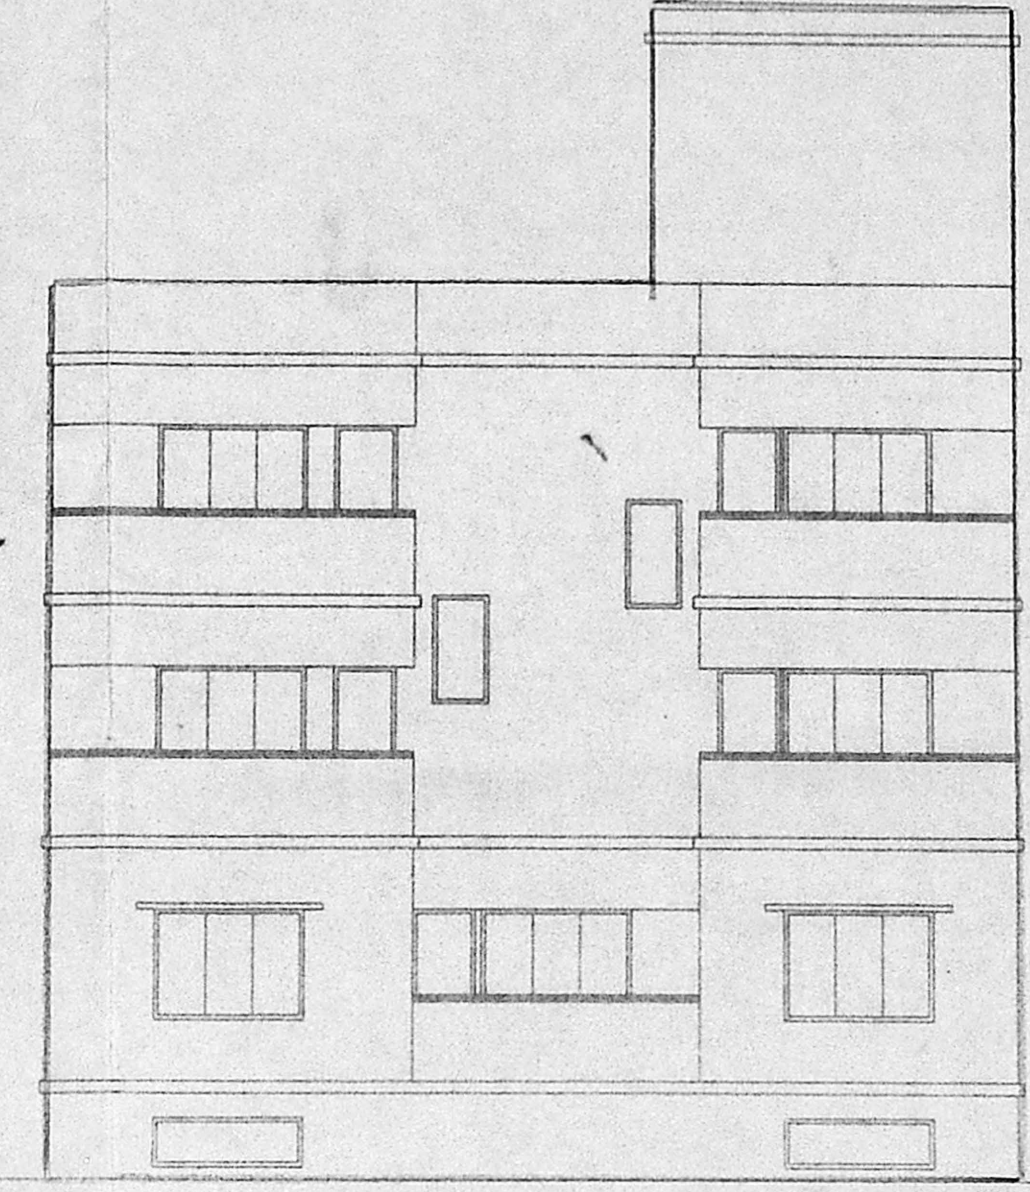


FRONT ELEVATION

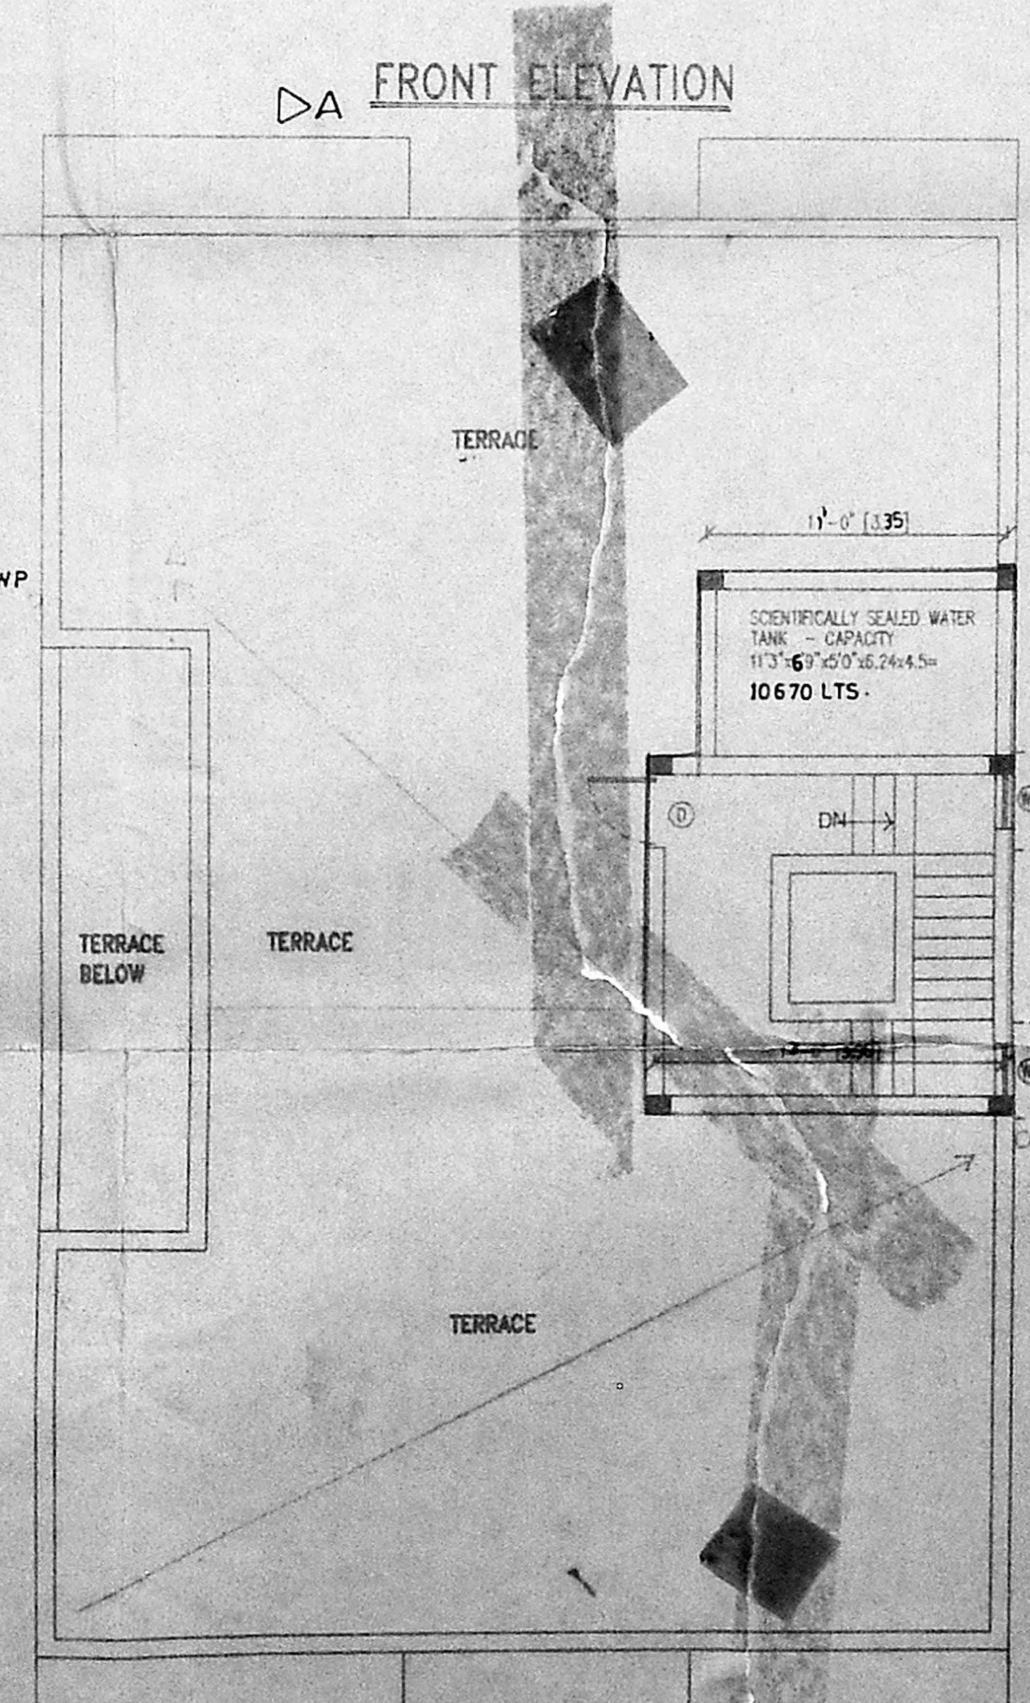


TERRACE FLOOR PLAN

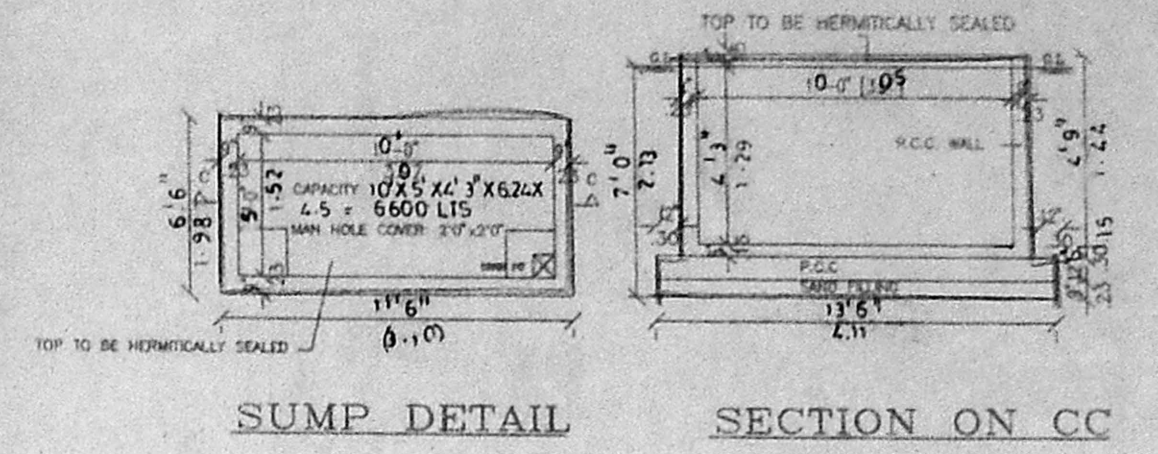


SUMP DETAIL SECTION ON CC

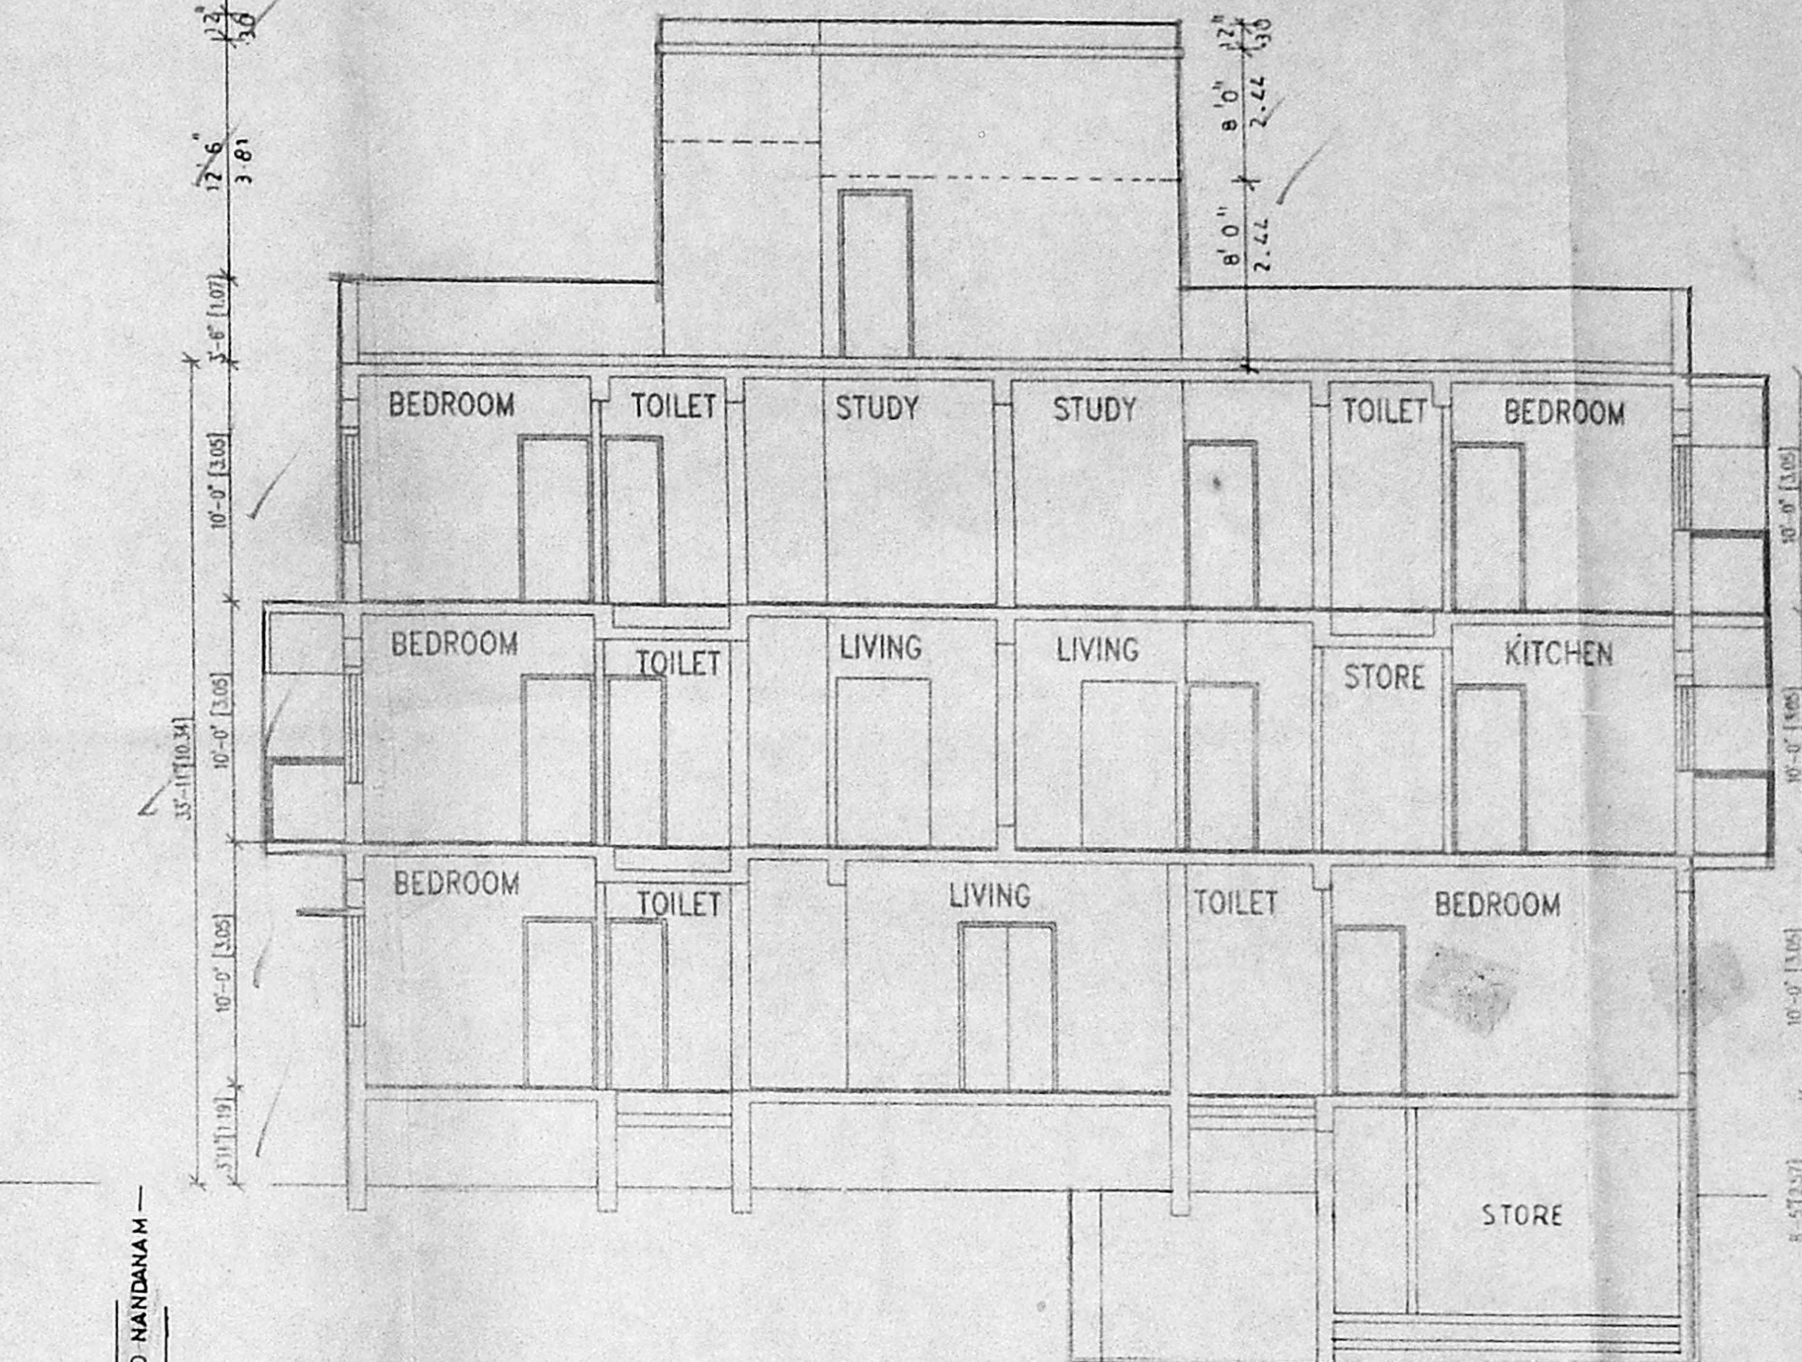


SECTION AA

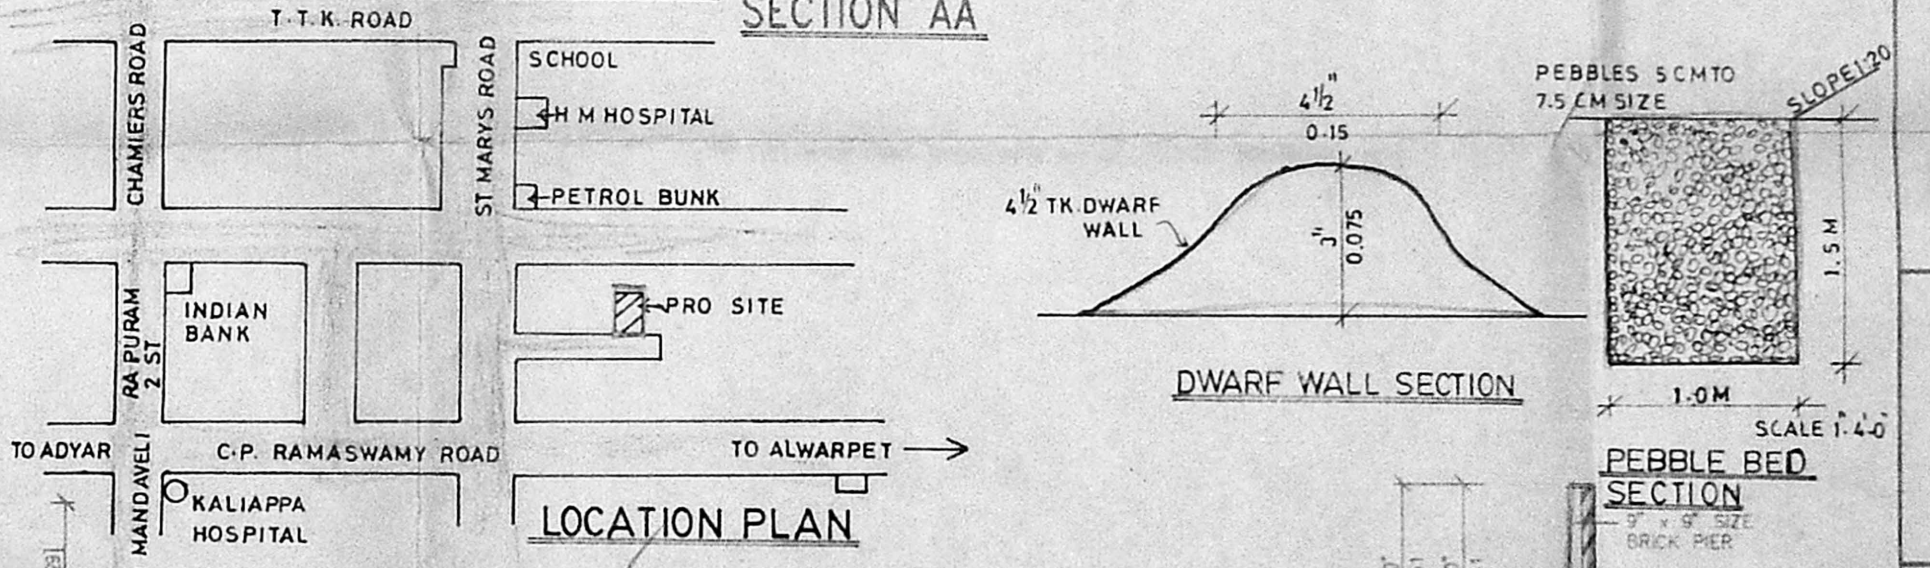


LOCATION PLAN

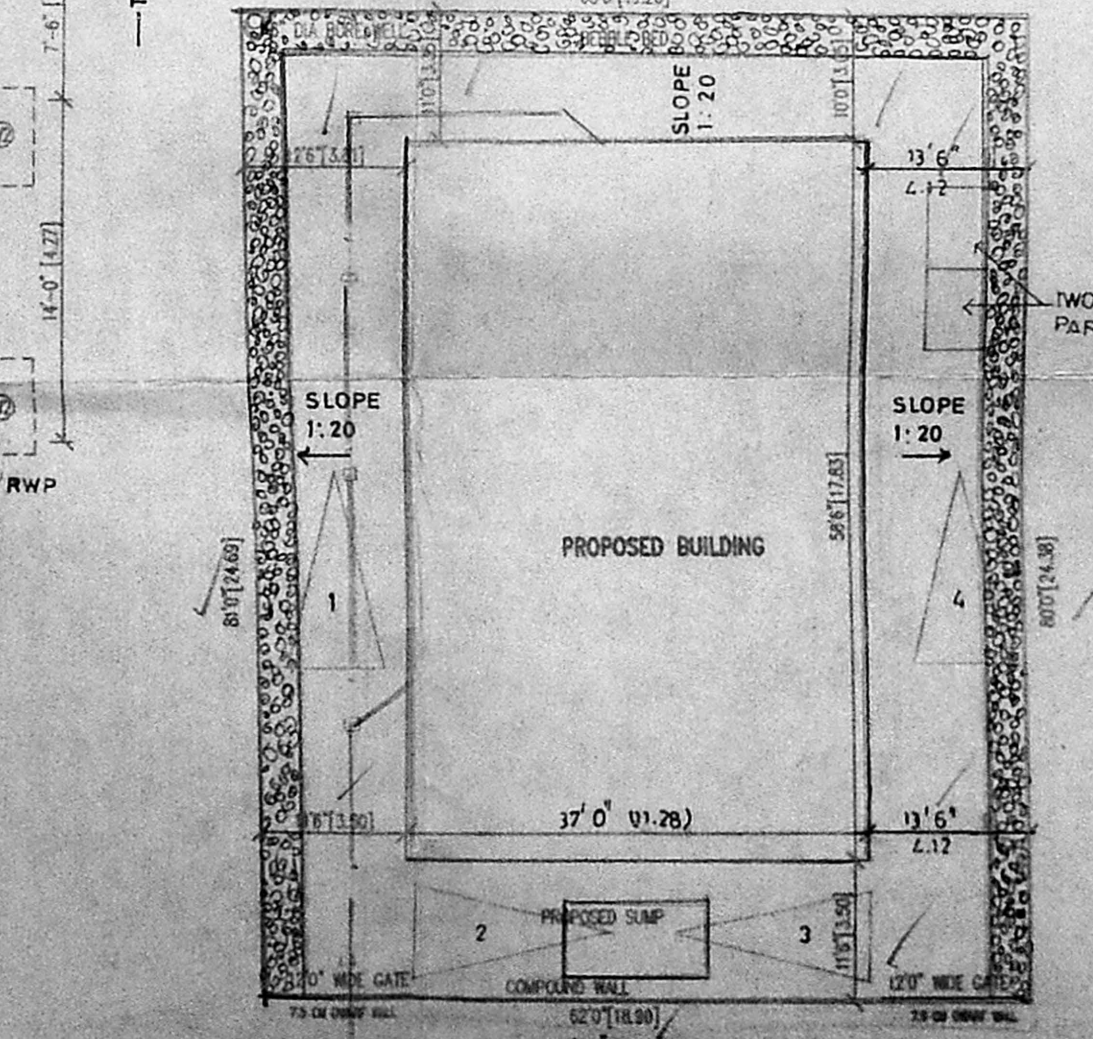


SITE PLAN

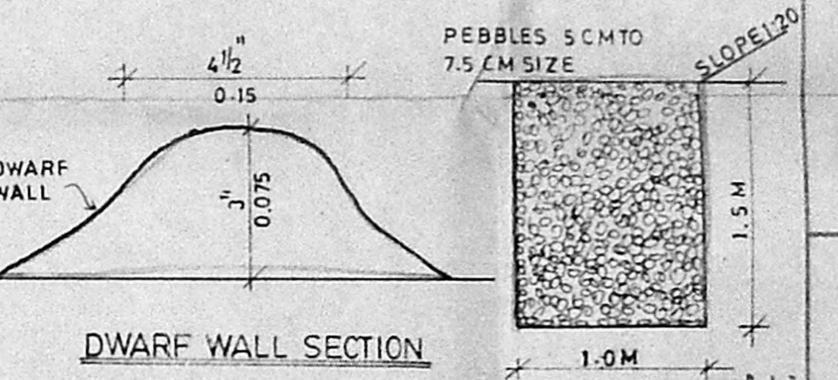

DWARF WALL SECTION

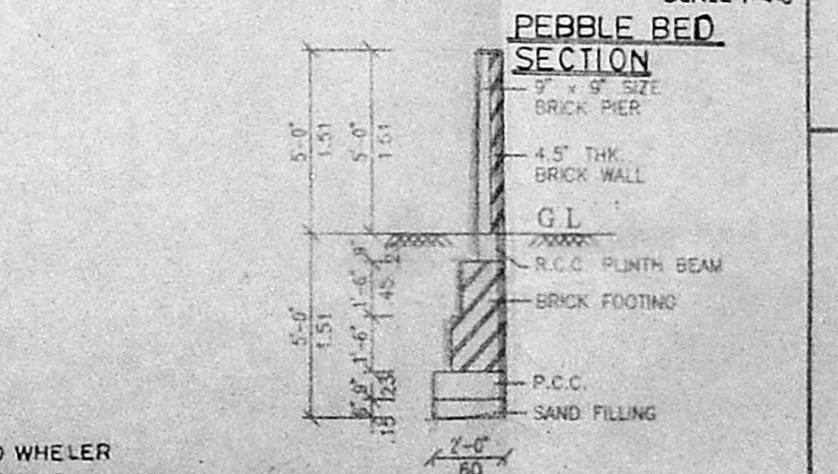

PEBBLE BED SECTION

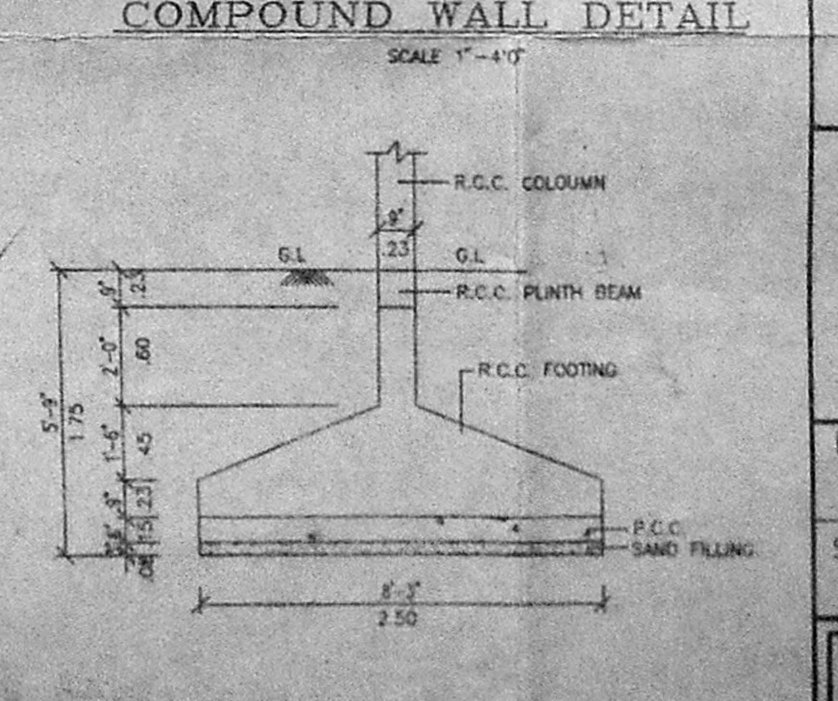

COMPOUND WALL DETAIL


FOUNDATION DETAIL

SCHEDULE OF JOINERY

TYPE	DESCRIPTION	SIZE
ED	ENTRANCE DOOR	4'0" x 7'0"
ED	ENTRANCE DOOR	4'0" x 7'0"
D	DOOR	4'0" x 7'0"
D	DOOR	4'0" x 7'0"
PO	PULL DOOR	4'0" x 7'0"
W	WINDOW	4'0" x 6'0"
W	WINDOW	4'0" x 6'0"
W	WINDOW	4'0" x 6'0"
W	WINDOW	4'0" x 6'0"
V	VENTILATOR	2'0" x 3'0"
V	VENTILATOR	2'0" x 3'0"
V	VENTILATOR	2'0" x 3'0"

AREA STATEMENT

	SQ. FT.	SQ. MT.
PLOT AREA	4944.00	459.48
ALLOWED PLOT AREA	7416.00	689.22
BUILDING AREA	507	46.9
BASEMENT FLOOR	596.57	55.14
GROUND FLOOR	2164.50	201.16
FIRST FLOOR	2330.25	216.56
SECOND FLOOR	2247.36	208.86
TOTAL	7338.68	682.63
NON F.S.I. AREA		
BASEMENT FLOOR	236.50	21.98
PLOT COVERAGE	49.76%	

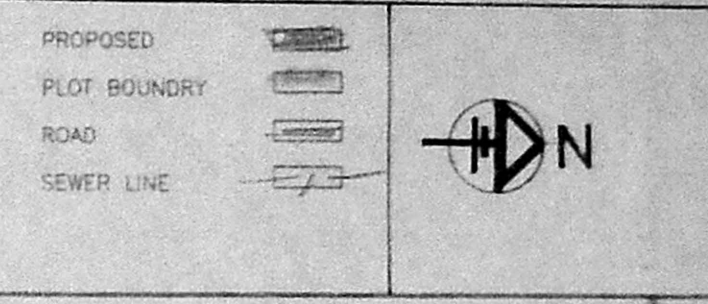

OWNER'S SIGNATURE

V. S. NATARAJ, ARCHITECT, LICENSED SURVEYOR Class-I, No.305 128, T.T.K. ROAD, ALWARPET, MADRAS-600 018, TEL NO : 457465

nataraj & venkat Architects 128 T.T.K Road Alwarpet, Madras - 18 Tel: 4397 465.

JOB TITLE PROPOSED APARTMENT AT 54 ST MARY'S ROAD, ALWARPET MADRAS - 18.R S NO 3668/36 BLOCK NO - 72. MYLAPORE TRIPLICANE TALUK

DRAWING TITLE CORPORATION DRAWING.

DRAWN	CHECKED
K.C.KUMAR	
SCALE	DATE
1" = 8' - 0"	