




ELEVATION

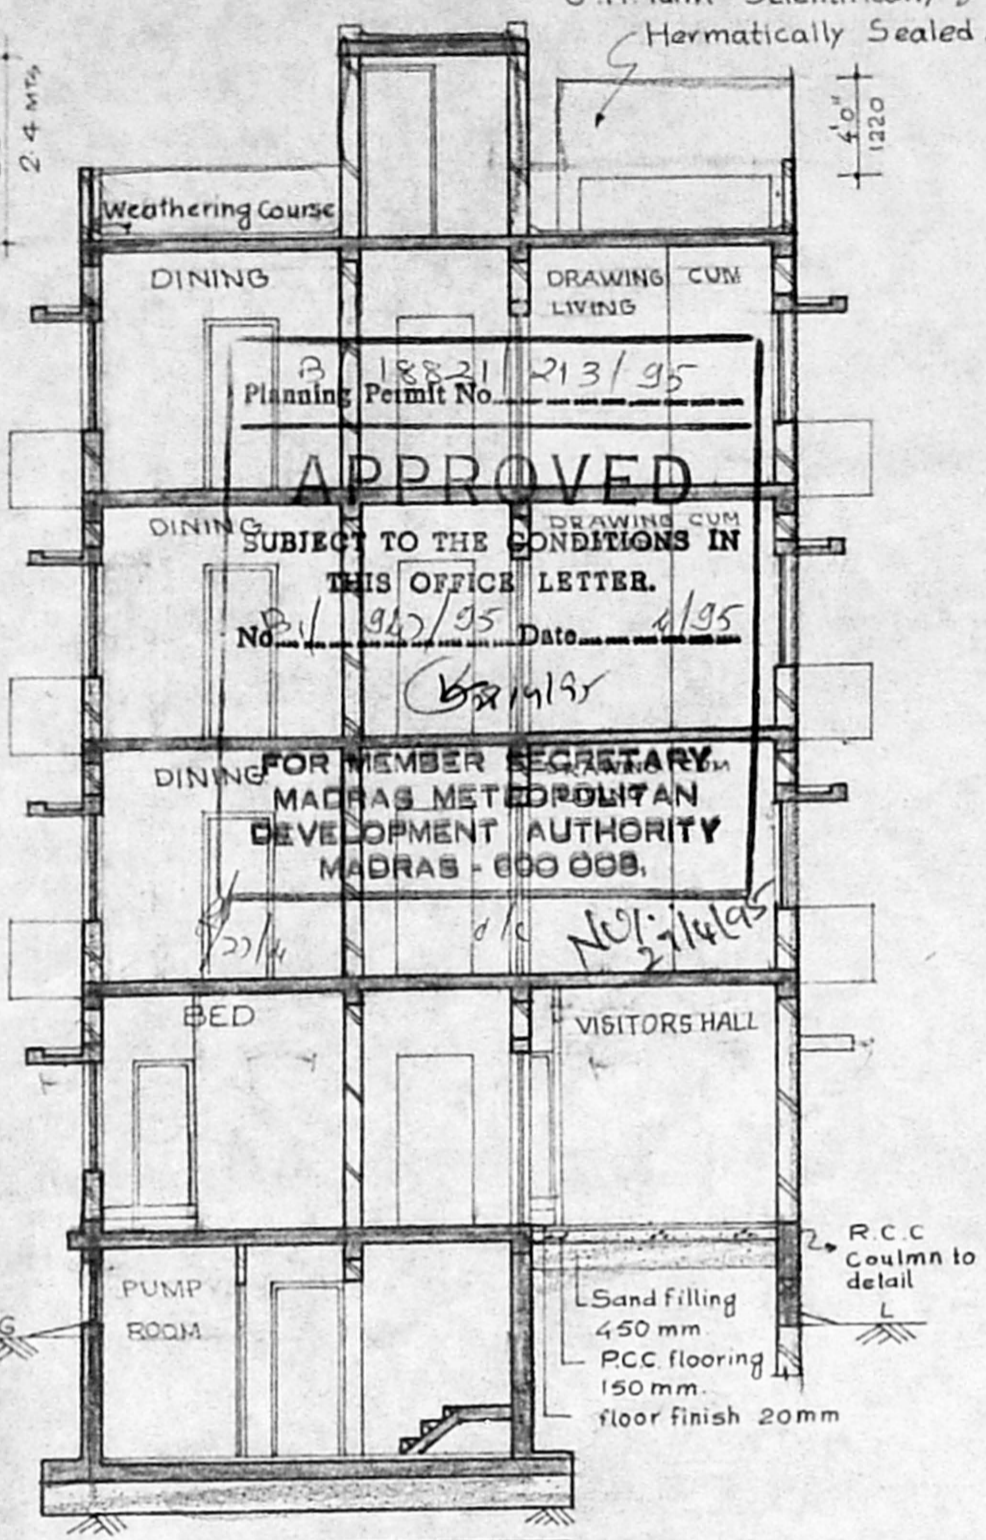


SECTION-C-D

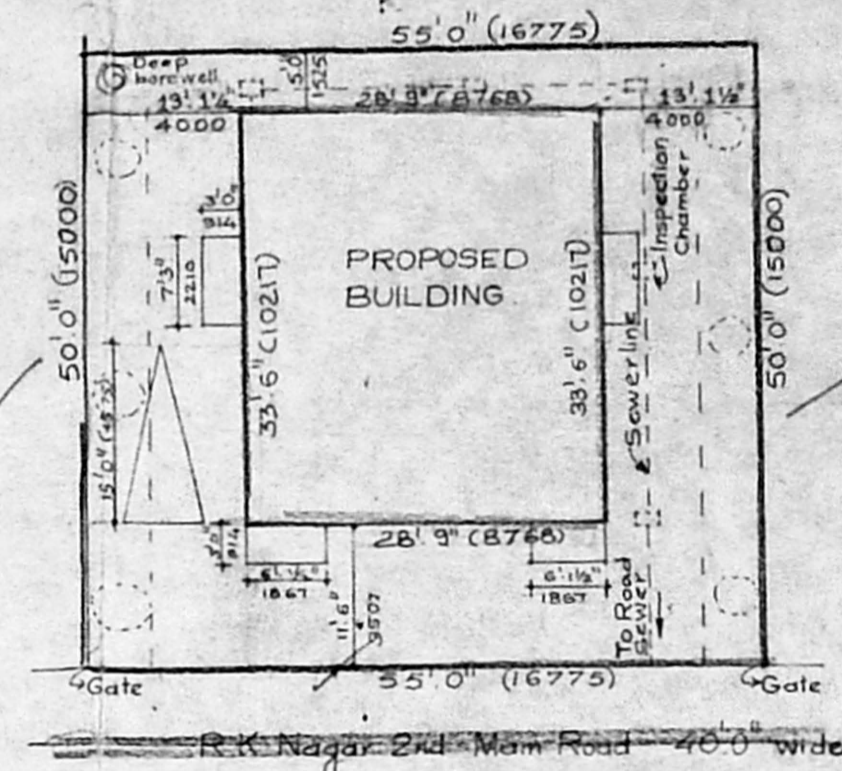


SITE PLAN  
SCALE 1"=16'0"

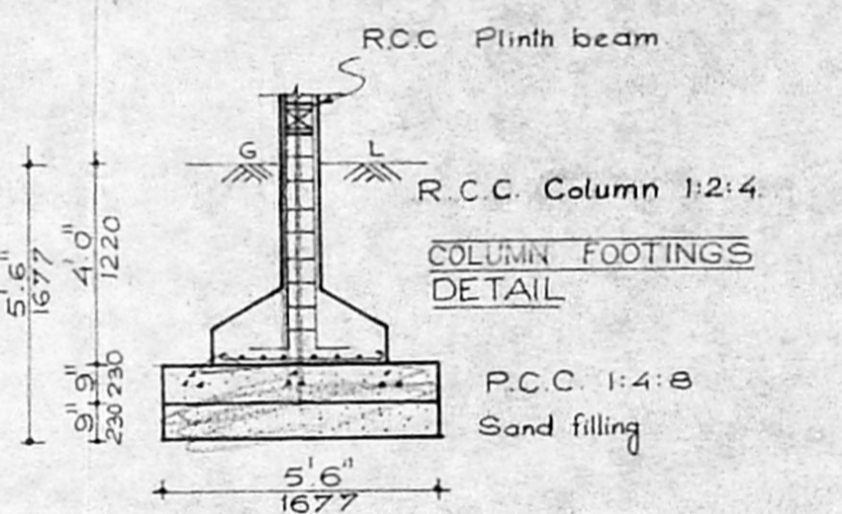

COLUMN FOOTINGS  
DETAIL

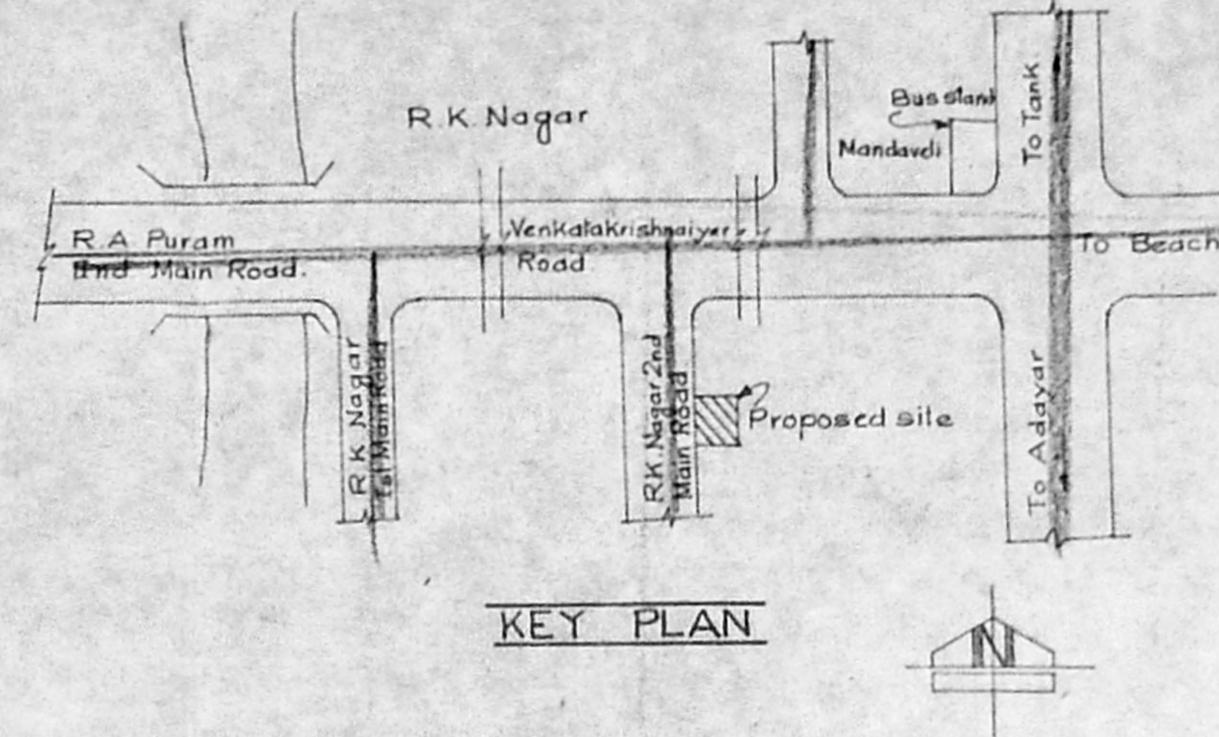

KEY PLAN

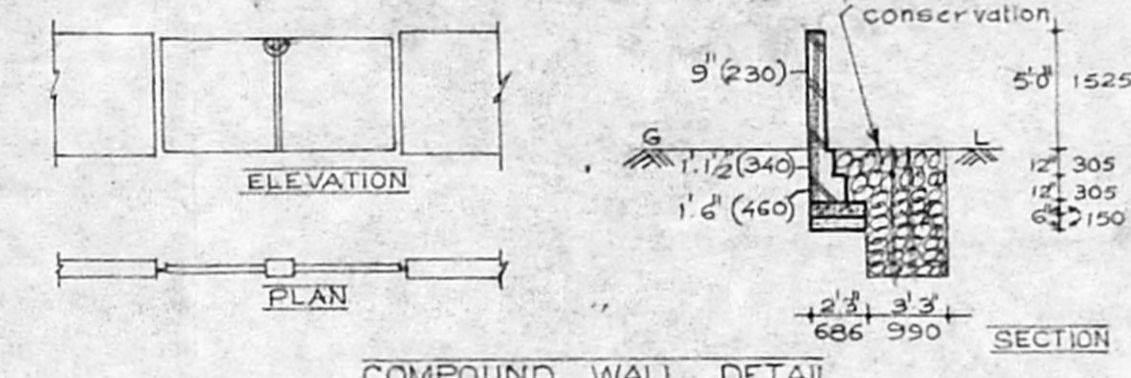

COMPOUND WALL  
DETAIL

PROPOSED APARTMENTS AT  
No.1 2nd MAIN ROAD RAMA  
-KRISHNA NAGAR MADRAS-28  
MMDA B/PP NO.  
C.No. B.1/2/95

Schedule Of **WORK**

| TYPE           | SIZE                  | PART | DESCRIPTION        |
|----------------|-----------------------|------|--------------------|
| D              | 3'3"x7'0" (990x2135)  |      | T.W. DOOR          |
| D <sub>1</sub> | 3'0"x7'0" (915x2135)  |      | -DO-               |
| D <sub>2</sub> | 2'6"x7'0" (762x2135)  |      | -DO-               |
| W              | 6'0"x4'6" (1830x1372) |      | T.W. GLAZED WINDOW |
| W <sub>1</sub> | 4'0"x4'6" (1220x1372) |      | -DO-               |
| W <sub>2</sub> | 4'0"x3'0" (1220x915)  |      | -DO-               |
| V              | 2'0"x2'0" (610x610)   |      | FAN FILTRATOR      |
| V <sub>1</sub> | 6'0"x2'0" (1830x610)  |      | -DO-               |

JOB NO: 223/3/94 SCALE 1"=8'0" (1:100)  
DATE: 20.7.94  
DRAWN: SUDIP DAS

AREA STATEMENT


|                        | SFT     | M <sup>2</sup> |
|------------------------|---------|----------------|
| PLOT AREA              | 2750.00 | 255.58         |
| BUILT UP AREA          |         |                |
| GROUND FLOOR AREA      | 365.13  | 88.51          |
| 1st 2nd 3rd FLOOR AREA | 4043.38 | 96.97          |
| BASEMENT FLOOR AREA    | 365.33  | 36.18          |
| TOTAL BUILT UP AREA    | 4033.27 | 360.42         |
| PLOT COVERAGE          | 0.38    |                |
| F.S.I                  | 1.43    |                |

COLOUR CODE  
PROPOSED  
BOUNDARY  
ROAD


OWNER  
*Champakam* (D. Champakam)

365  
*S. Durai Pandian*  
S. DURAI PANDIAN  
P.E., A.M.I.A.E., E.I.V., LL. Arch.  
Registered Engineer, Industrial Consultant &  
Registered Architect, Structural Engineer &  
Licensed Surveyor Corporation of Madras.  
15, 'Sri Vinayak' Kilpauk Garden Colony Estate,  
Madras-600 010, Ph. No: 612683, Off: 6161360.


ARCHITECT  
R. RAJU  
No.17 Rajabather Street  
T. Nagar, Ma. 17.

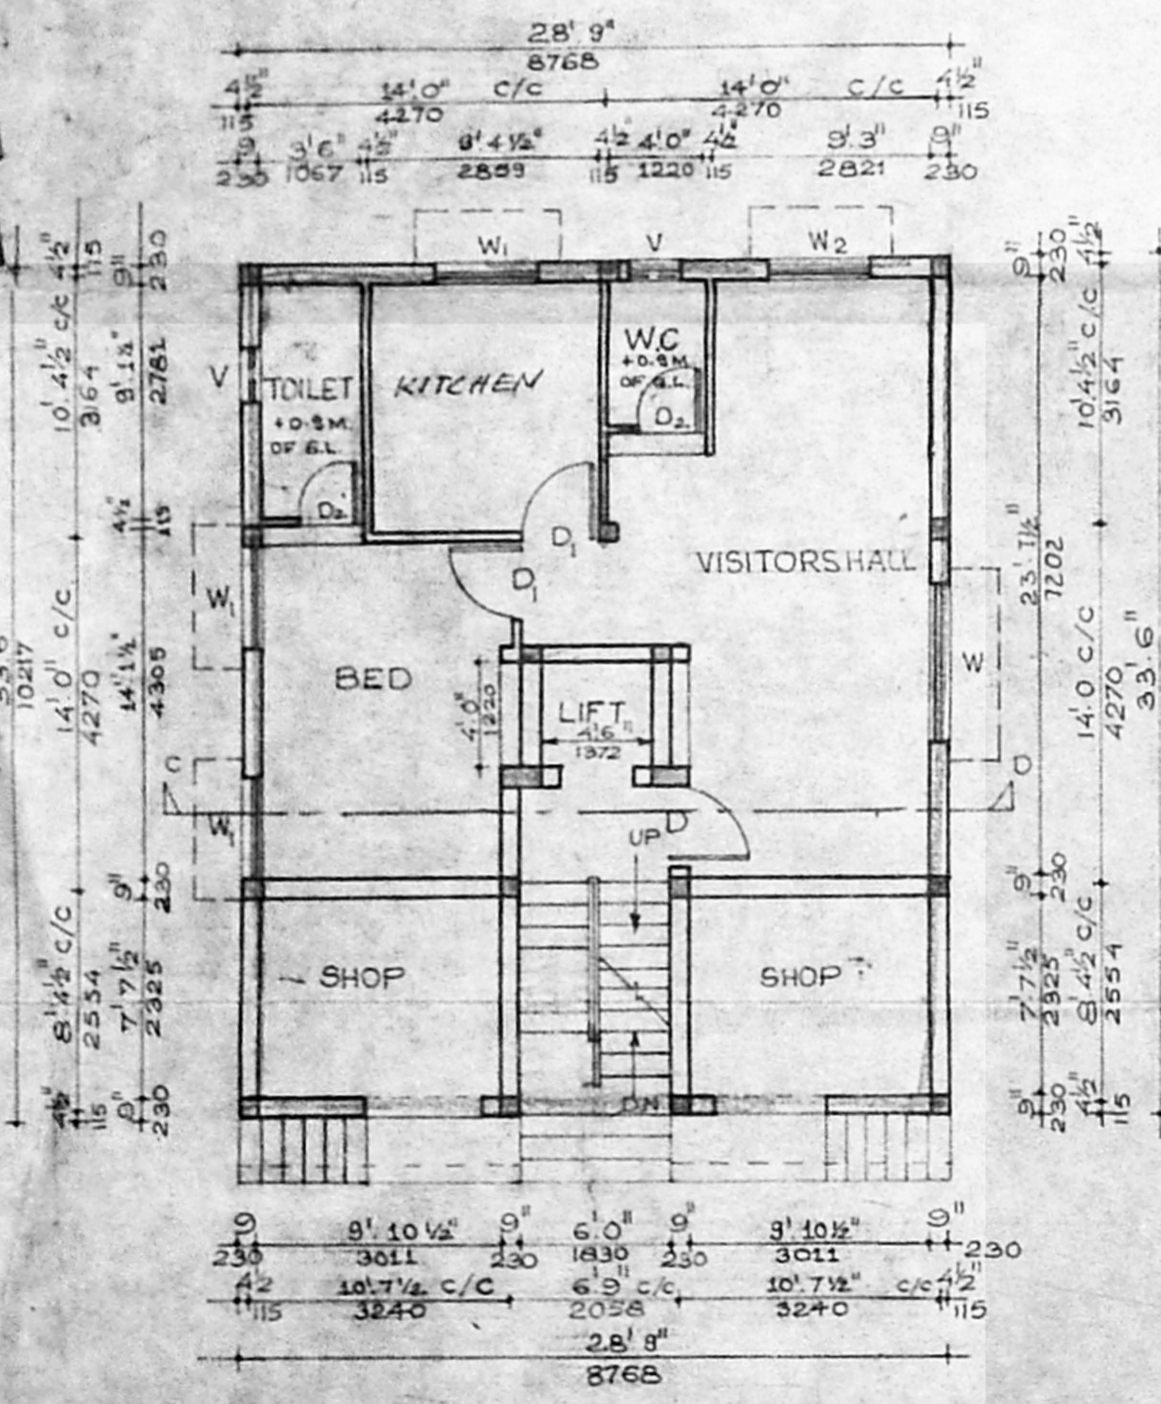


GROUND FLOOR PLAN

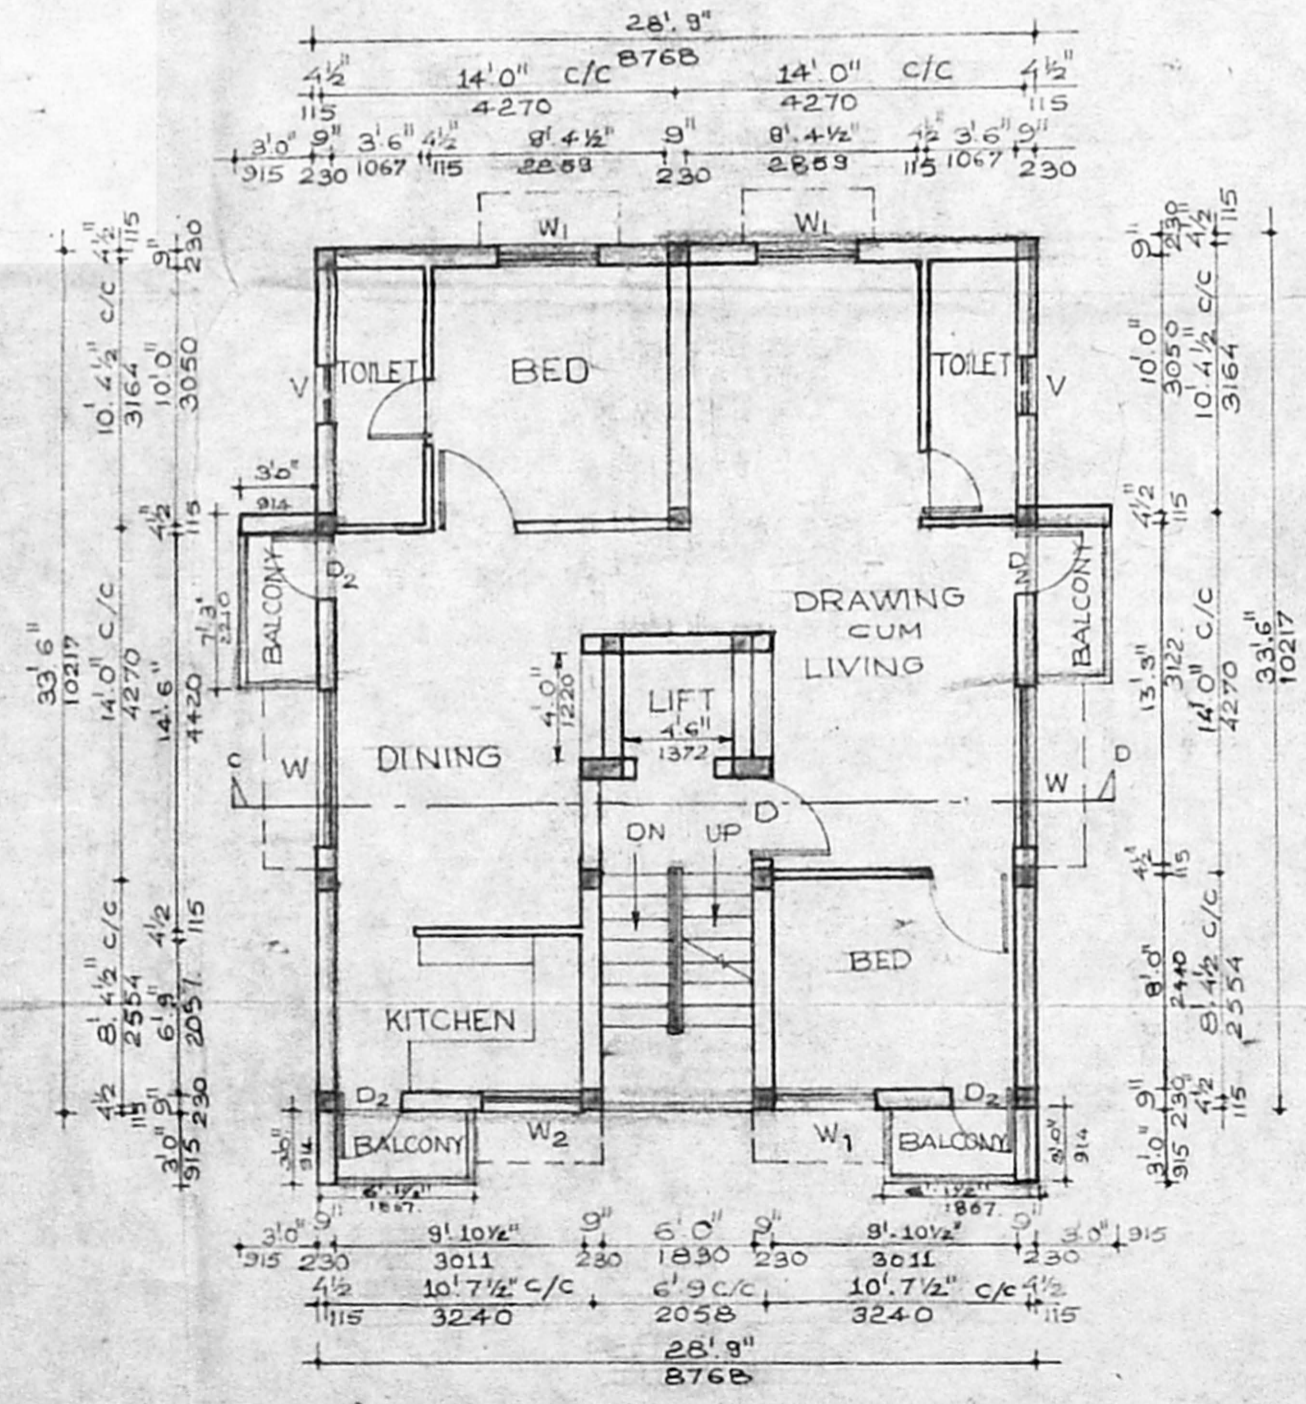

TYPICAL FLOOR PLAN

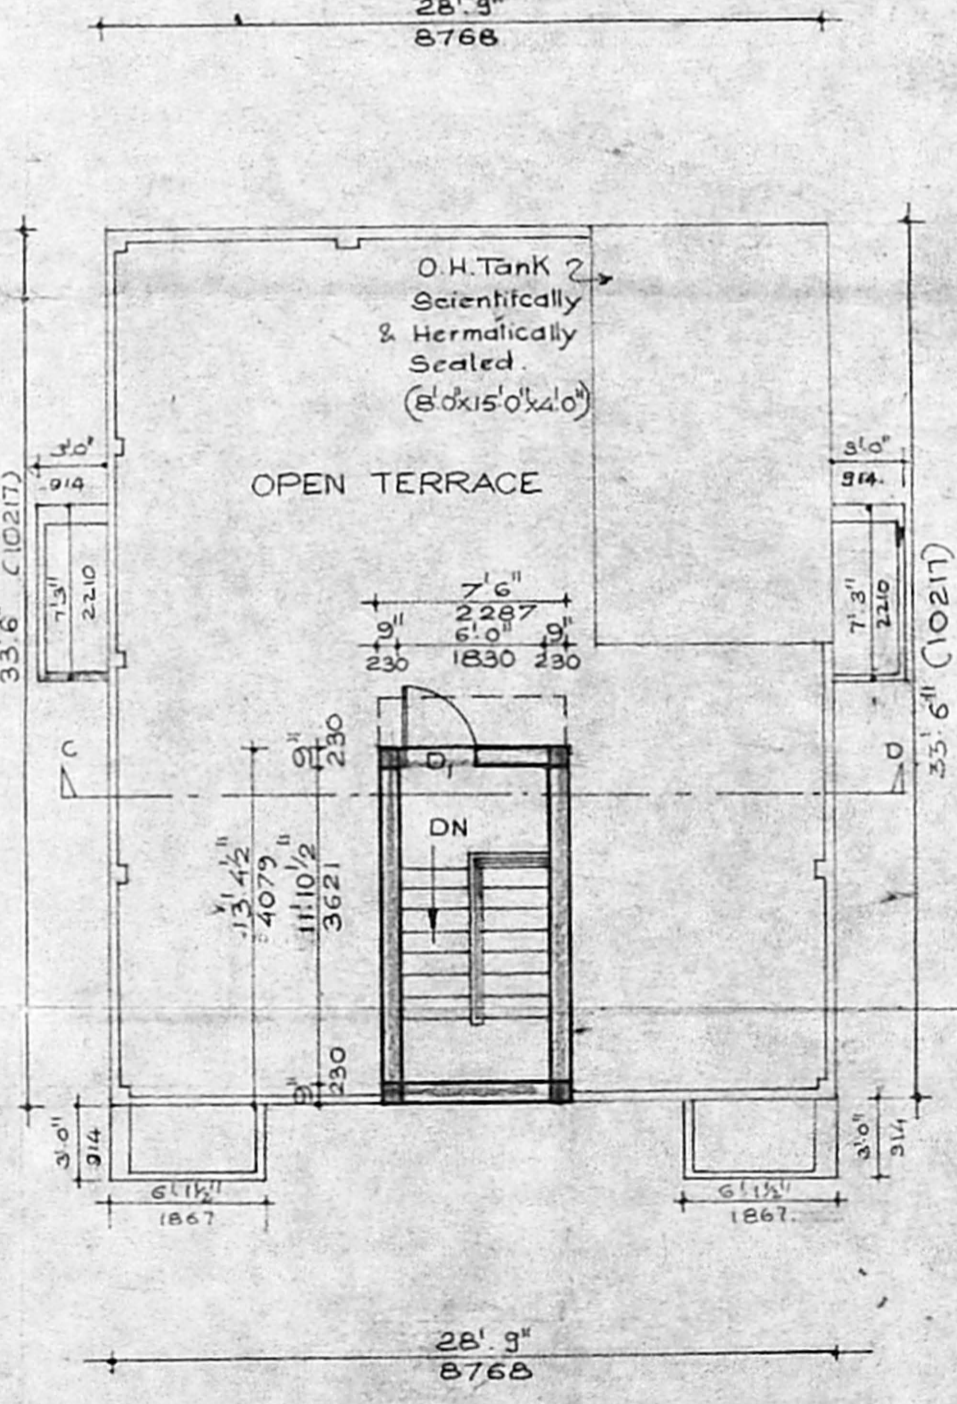

TERRACE FLOOR PLAN

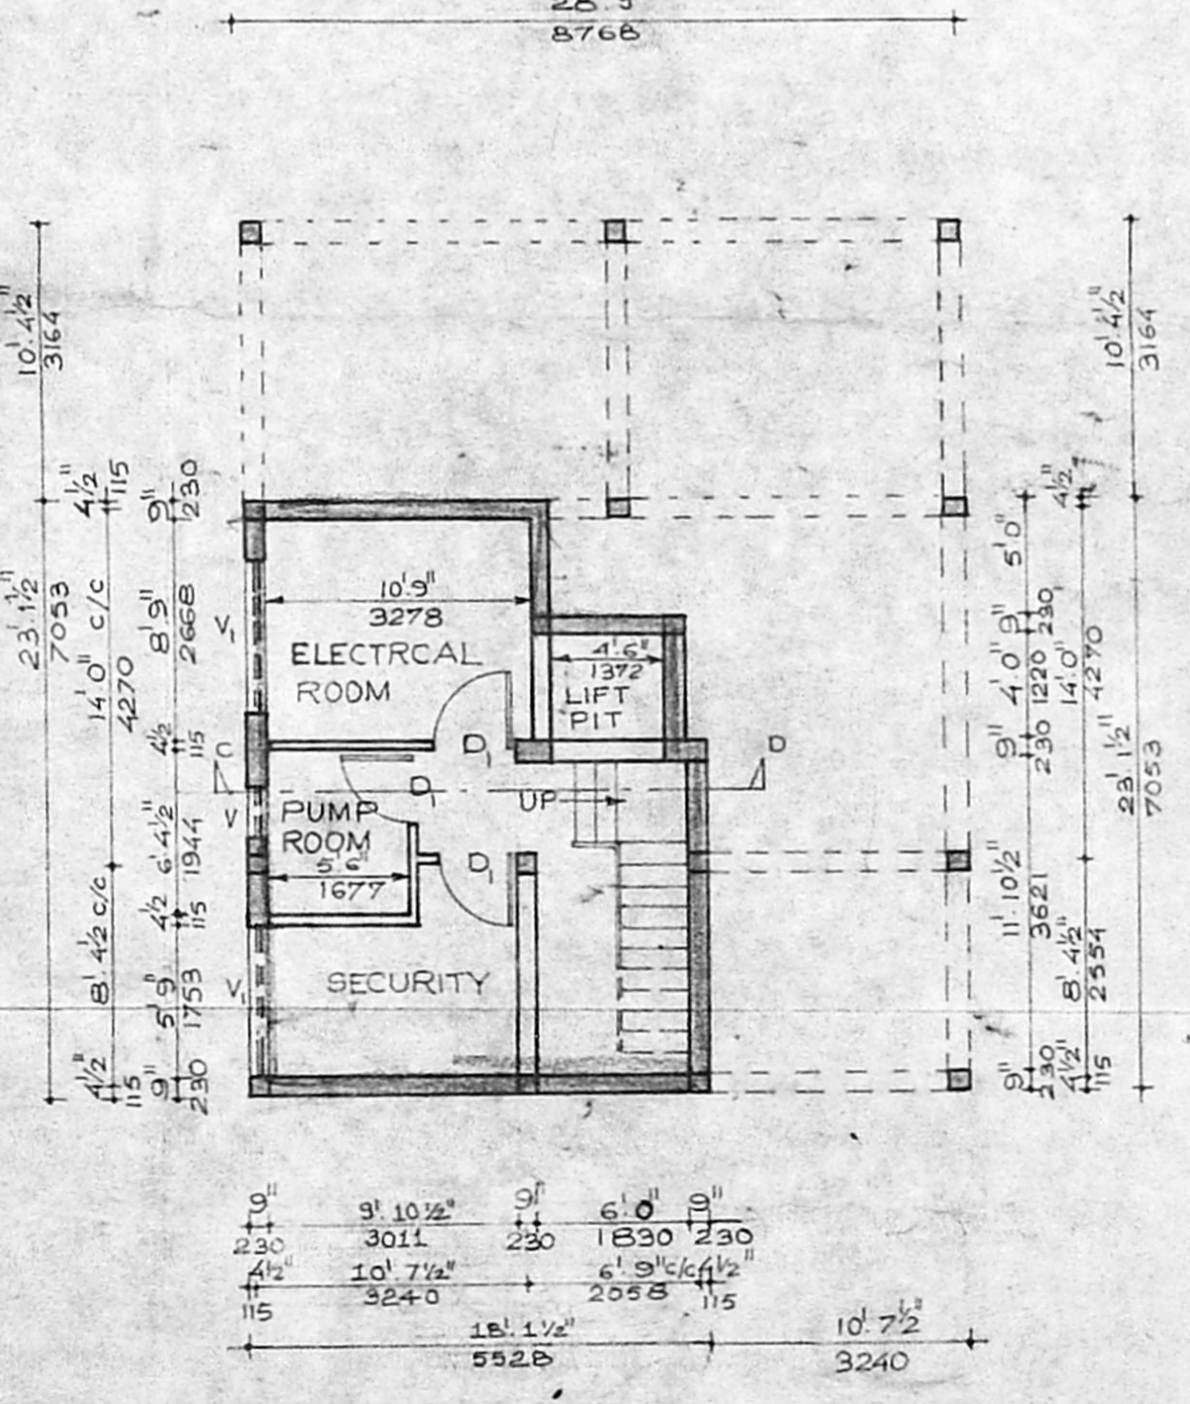

BASEMENT FLOOR PLAN

1st, 2nd, 3rd FLOORS