



FRONT ELEVATION
SCALE 1/8" = 1'-0" (1:100)


B/19618/2/10/959
 Planning Permit No. **APPROVED**
 SUBJECT TO THE CONDITIONS IN THIS OFFICE LETTER.
 No. B/19741/95 Date 8/2/95
 FOR MEMBER SECRETARY
 MADRAS METROPOLITAN
 DEVELOPMENT AUTHORITY
 MADRAS - 600 008.

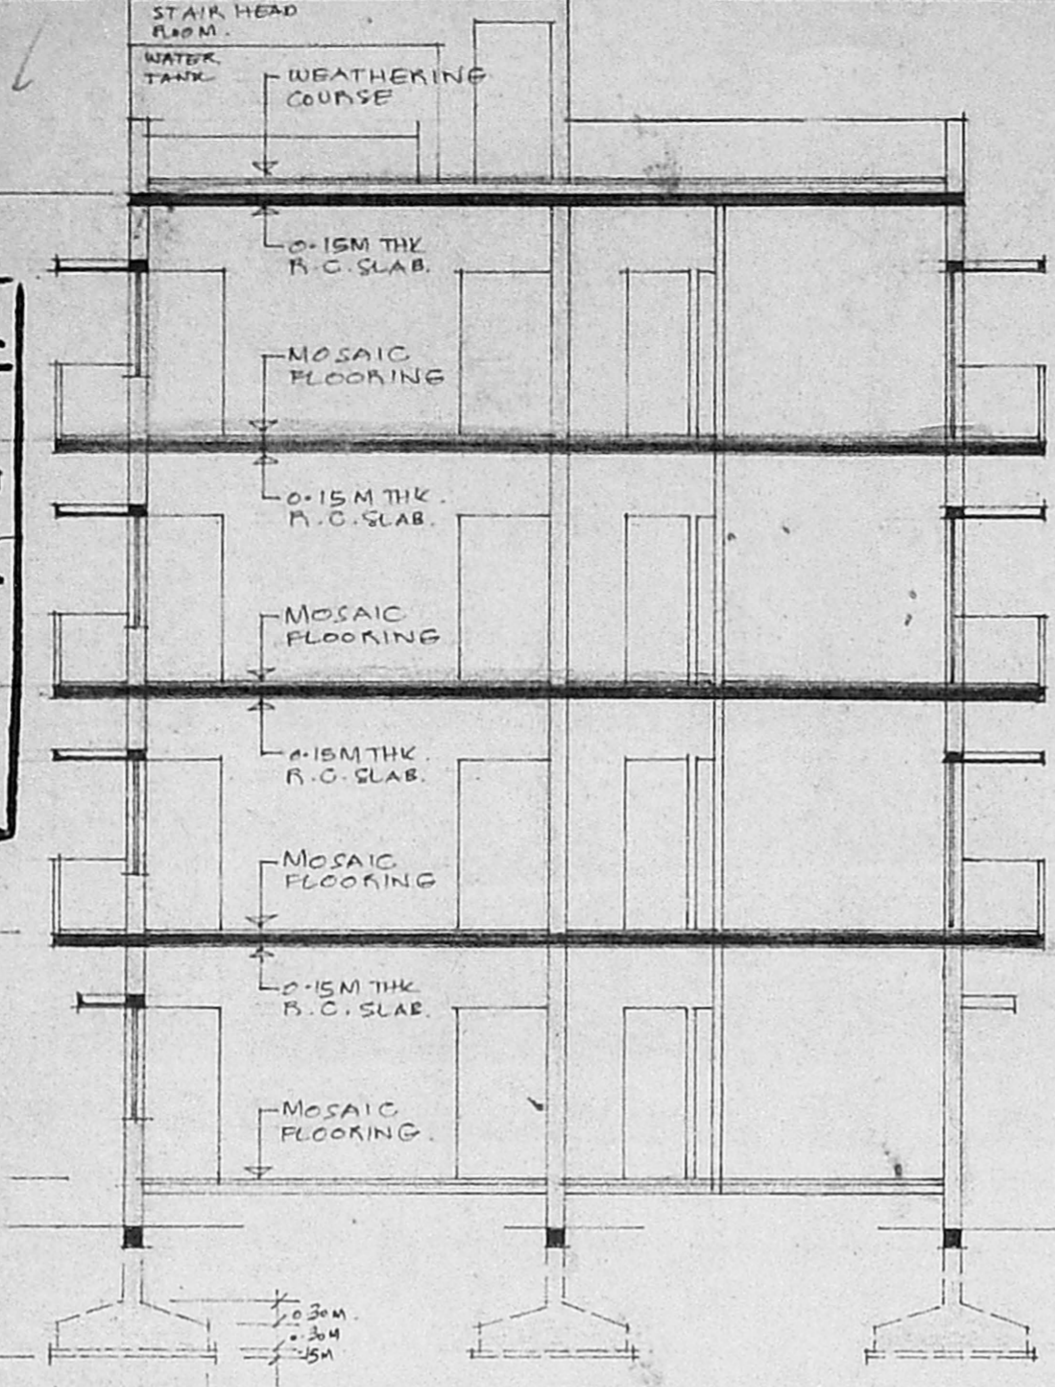


SECTION A-A
SCALE 1/8" = 1'-0" (1:100)

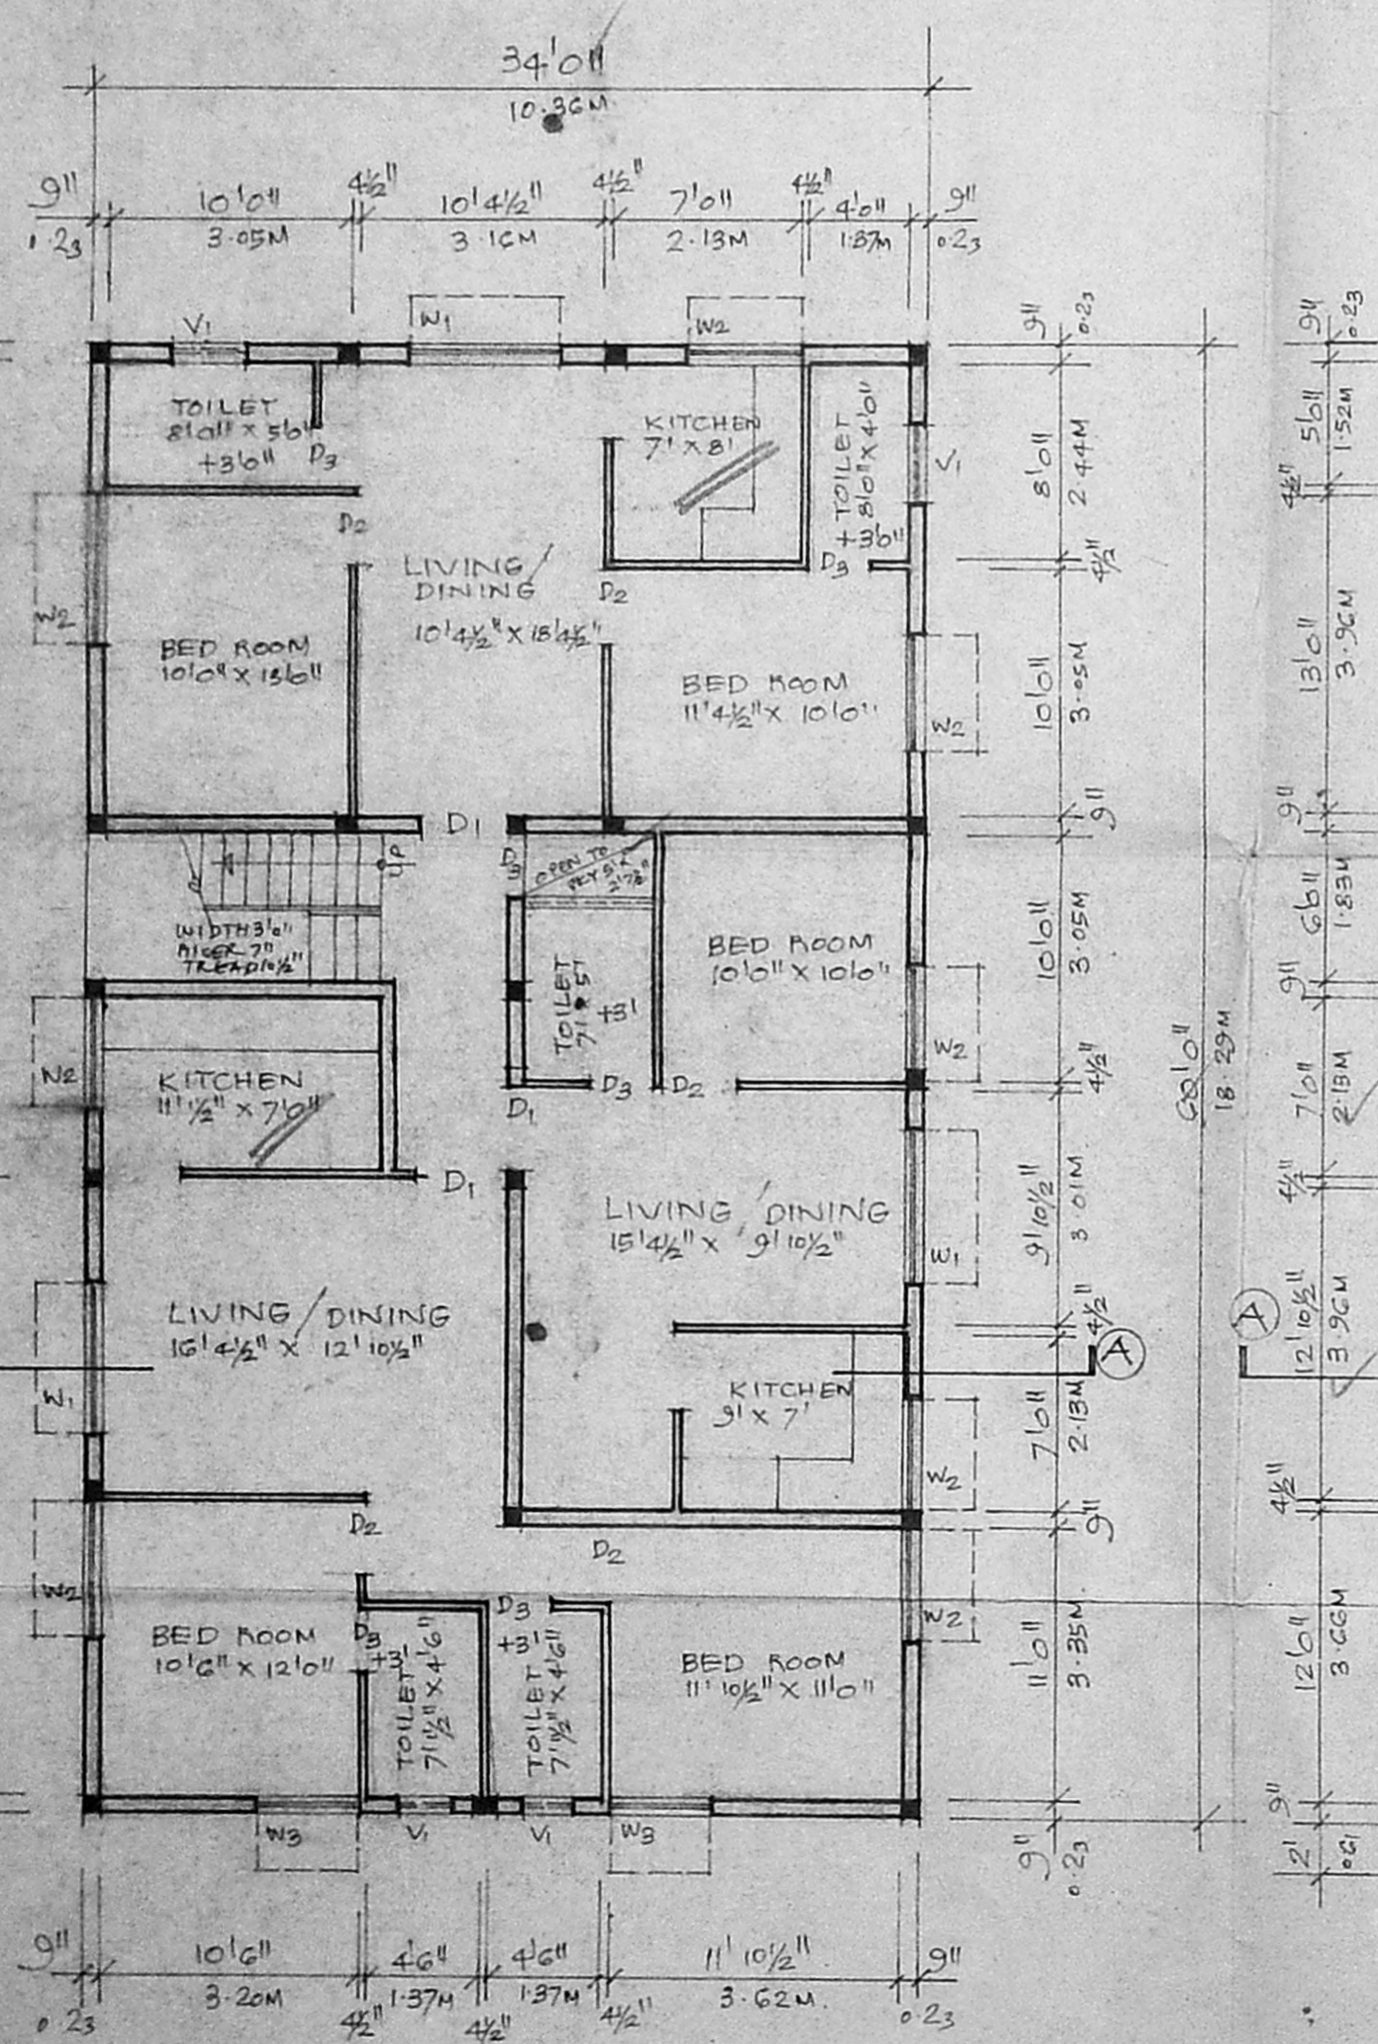


GROUND FLOOR PLAN
SCALE 1/8" = 1'-0" (1:100)

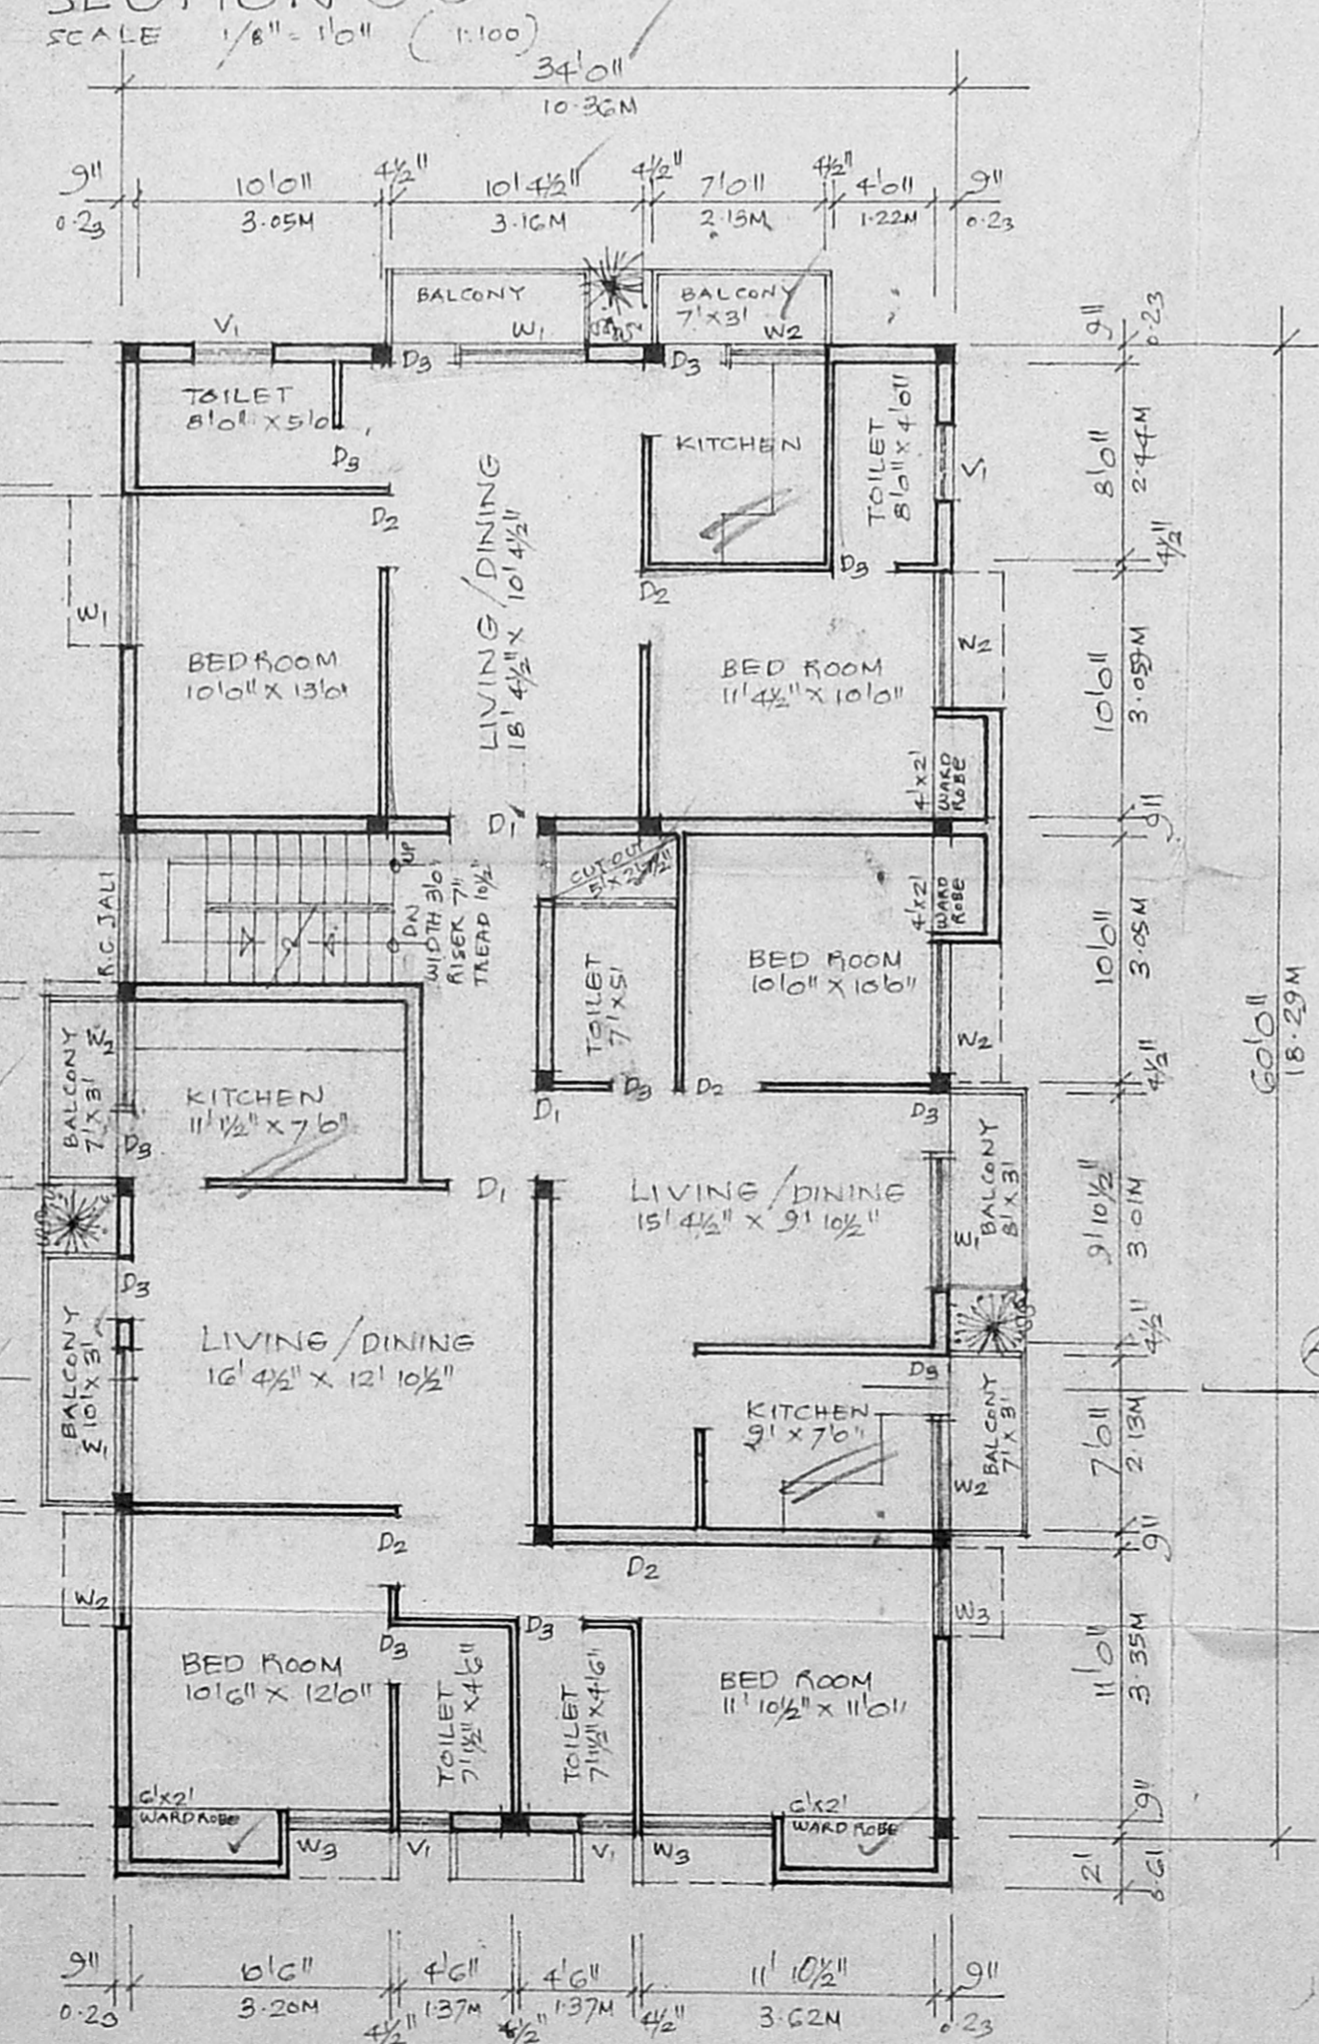


TYPICAL FLOOR PLAN (FIRST, SECOND & THIRD)
SCALE 1/8" = 1'-0" (1:100)

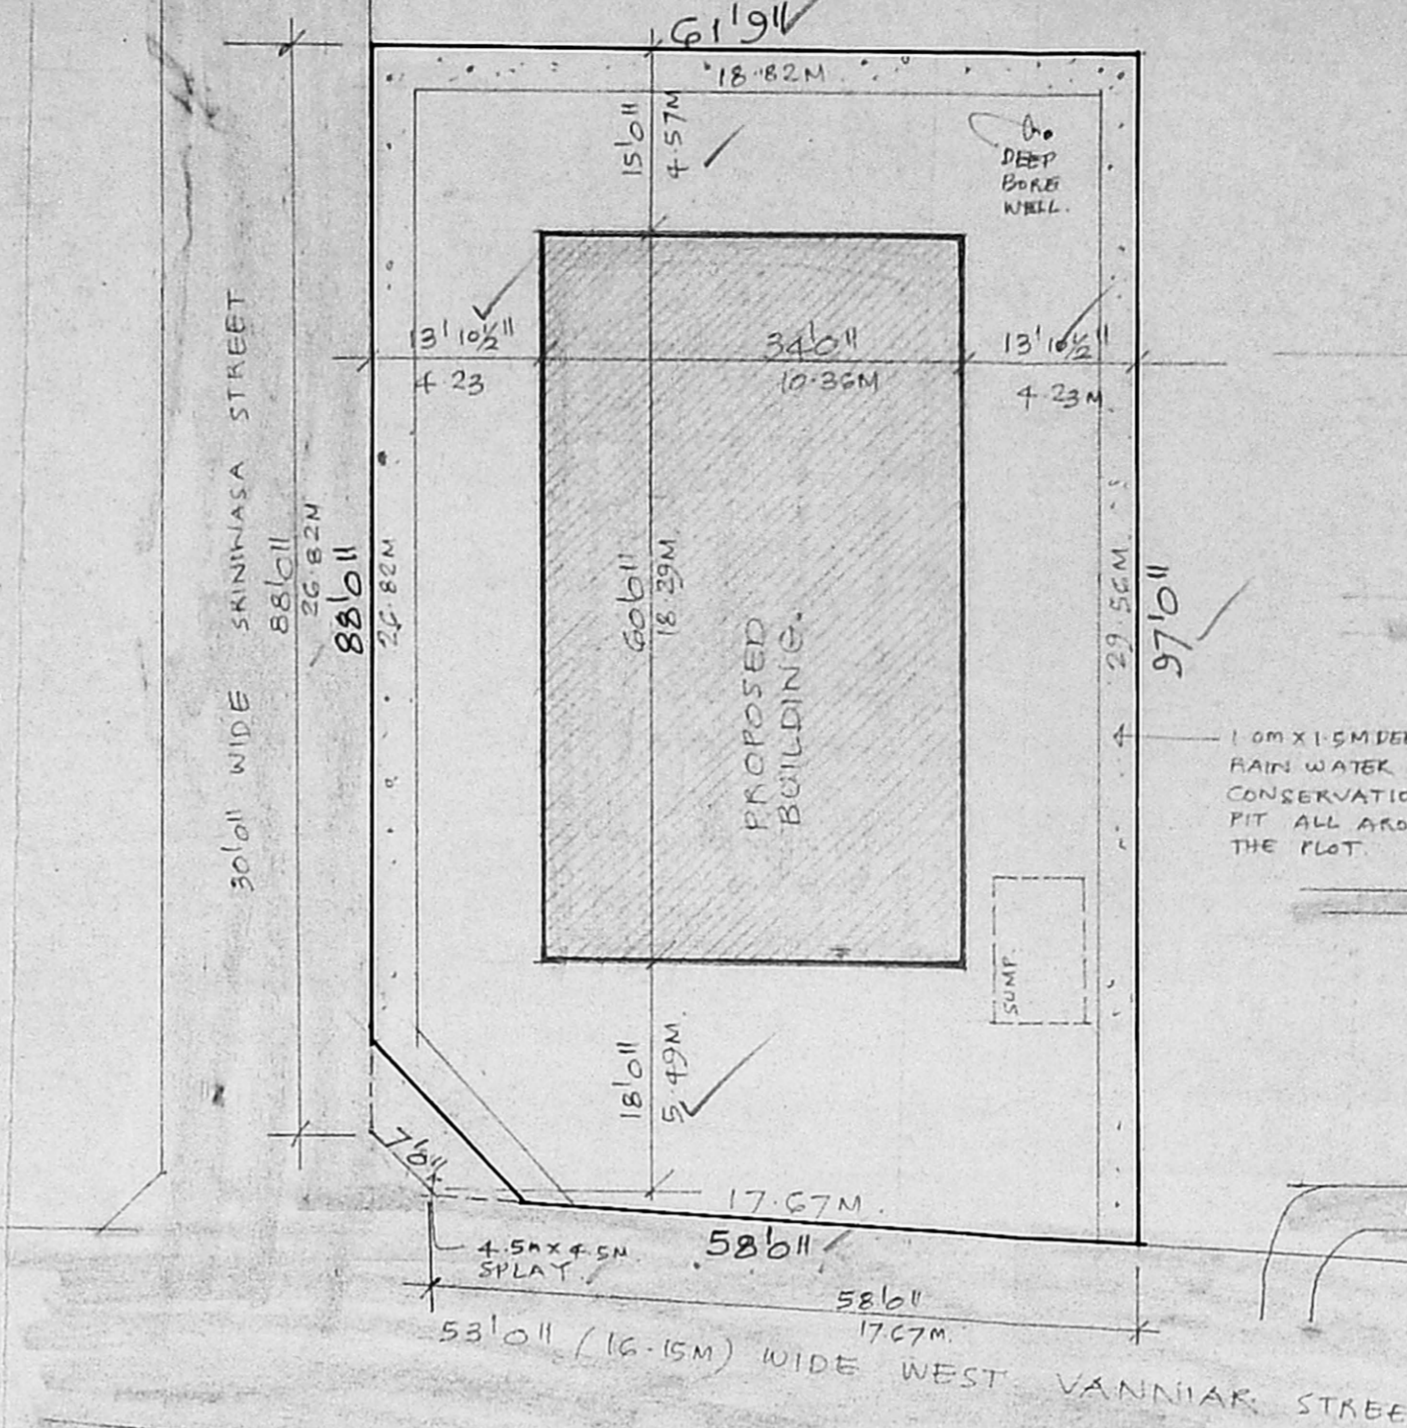


SITE PLAN
SCALE 1/16" = 1'-0" (1:200)

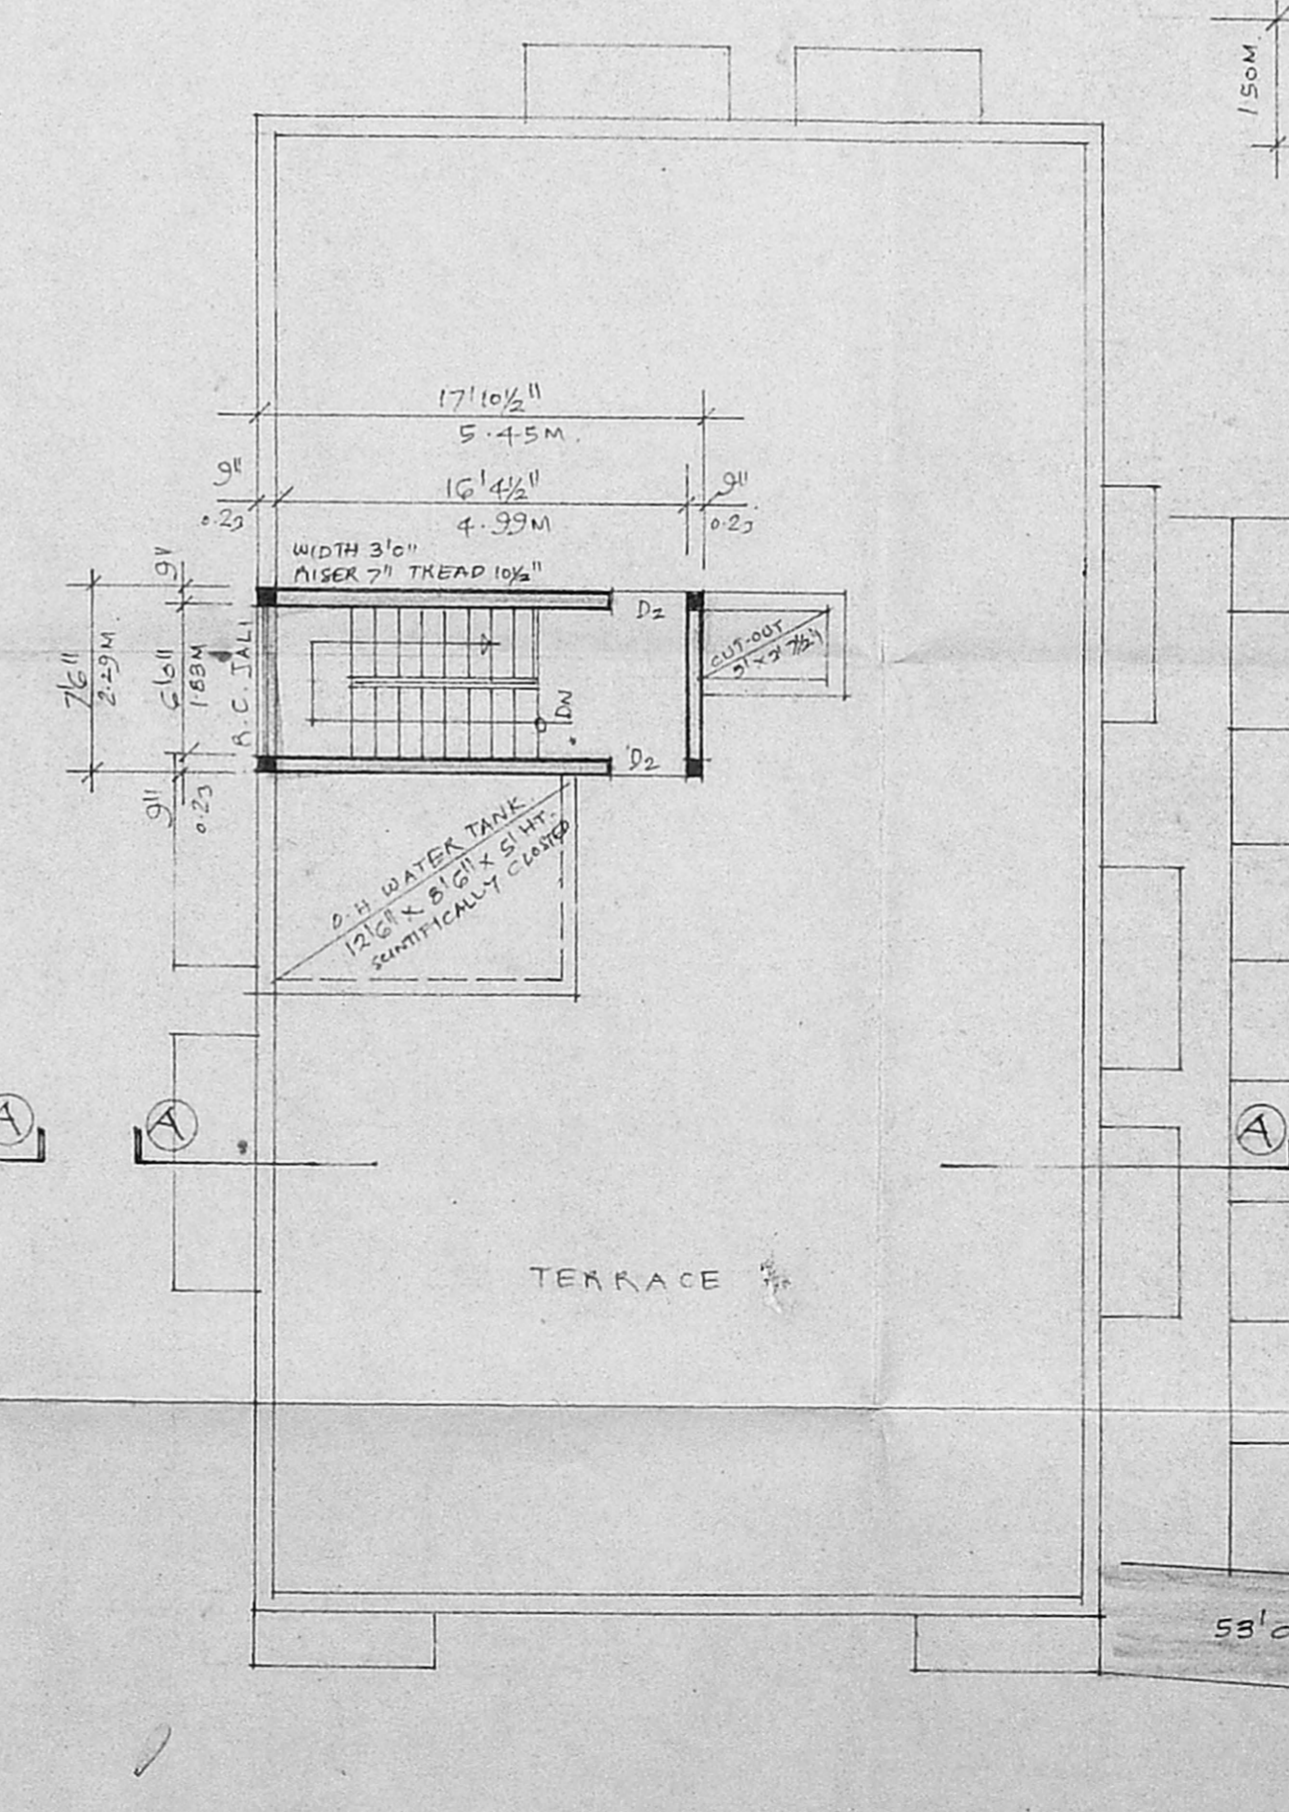

TERRACE FLOOR PLAN
SCALE 1/8" = 1'-0" (1:100)

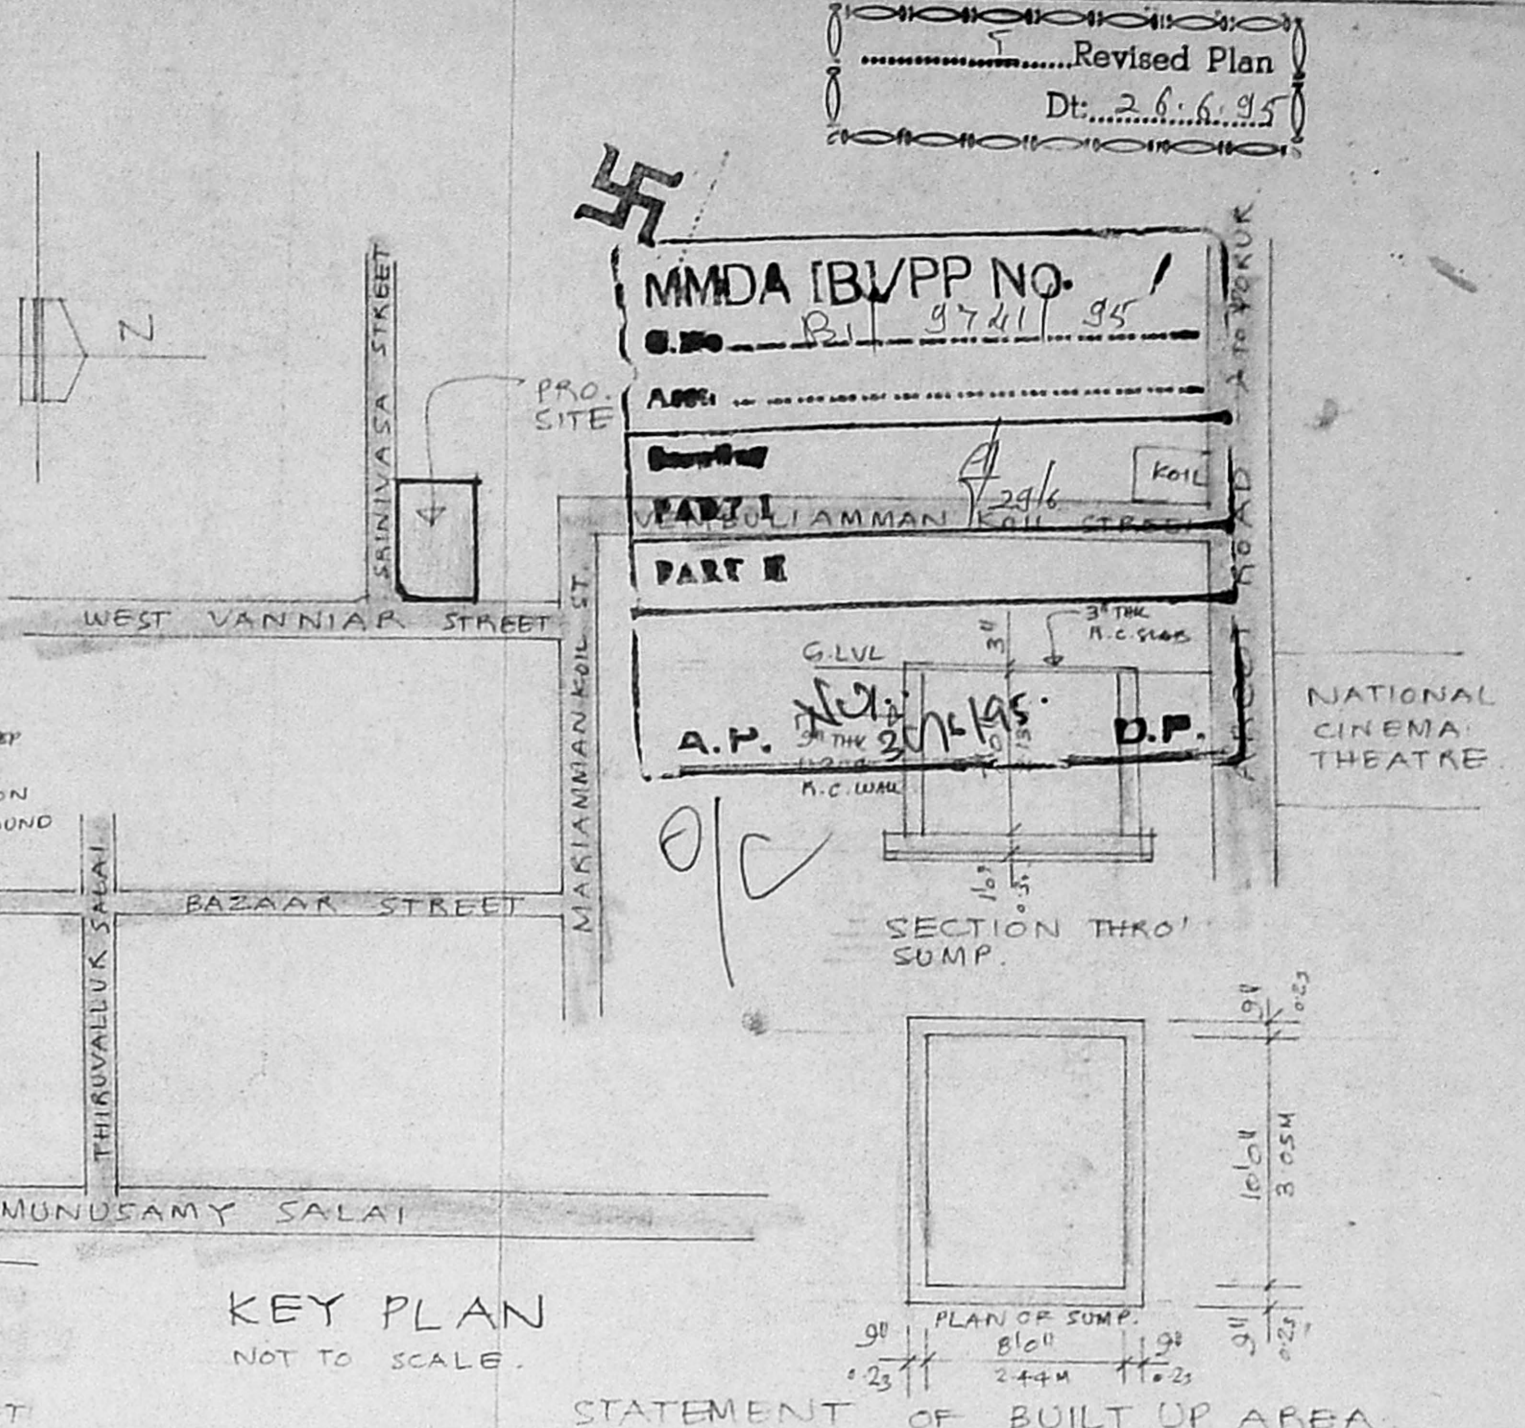

KEY PLAN
NOT TO SCALE.

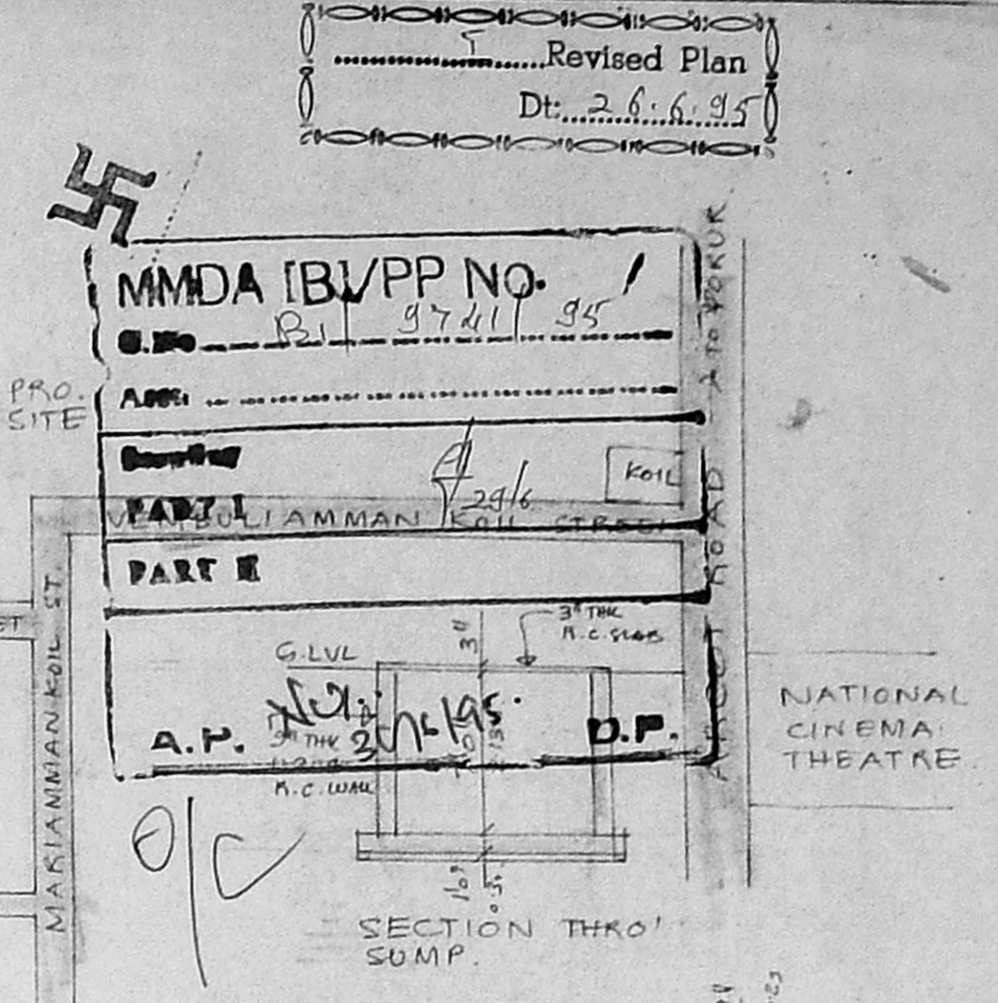

SECTION THRO' SUMP.

STATEMENT OF BUILT UP AREA
 GROUND FLOOR AREA : 2026 SFT
 FIRST FLOOR AREA : 2212 SFT
 SECOND FLOOR AREA : 2210 SFT
 THIRD FLOOR AREA : 2210 SFT
 TOTAL AREA : 8658 SFT 805M²
 PLOT AREA : 5900 SFT OR 548.7 M²
 COVERAGE : 37% FSI : 1.48

SCHEDULE OF JOINERY

D1	3'6" x 7'0"	T.W. FLUSH DOOR
D2	3'0" x 7'6"	T.W. FLUSH DOOR
D3	2'6" x 7'0"	T.W. PANELLED DOOR
W1	6'0" x 4'6"	T.W. GLAZED WINDOW
W2	4'6" x 4'6"	T.W. GLAZED WINDOW
W3	2'6" x 4'6"	T.W. GLAZED WINDOW
V1	2'0" x 3'0"	T.W. GLAZED VENTIL.

PROPOSED RESIDENTIAL BUILDING FOR
 MR.
 AT PLOT NO. 12 & 13 ON S.No. 198/2
 NEW S.No. 198/21, OF VIRUGAMBAKKAM,
 MAMBALAM-GUINDY TALUK,
 MADRAS.

Er. K. VENUGOPAL, P.E. & P.S.
 CORPORATION C
 Civil & Sanitary Engineering Consultant
 Licensed Surveyor, Class-1 No. 19
 Licensed Plumber, Class-1 Metro W-res
 Sewerage No. Water Supply No.
 3, Neelakandan Street, Mungam (Lake Area)
 Madras - 600 034
 SIGNATURE OF OWNER