



FRONT ELEVATION

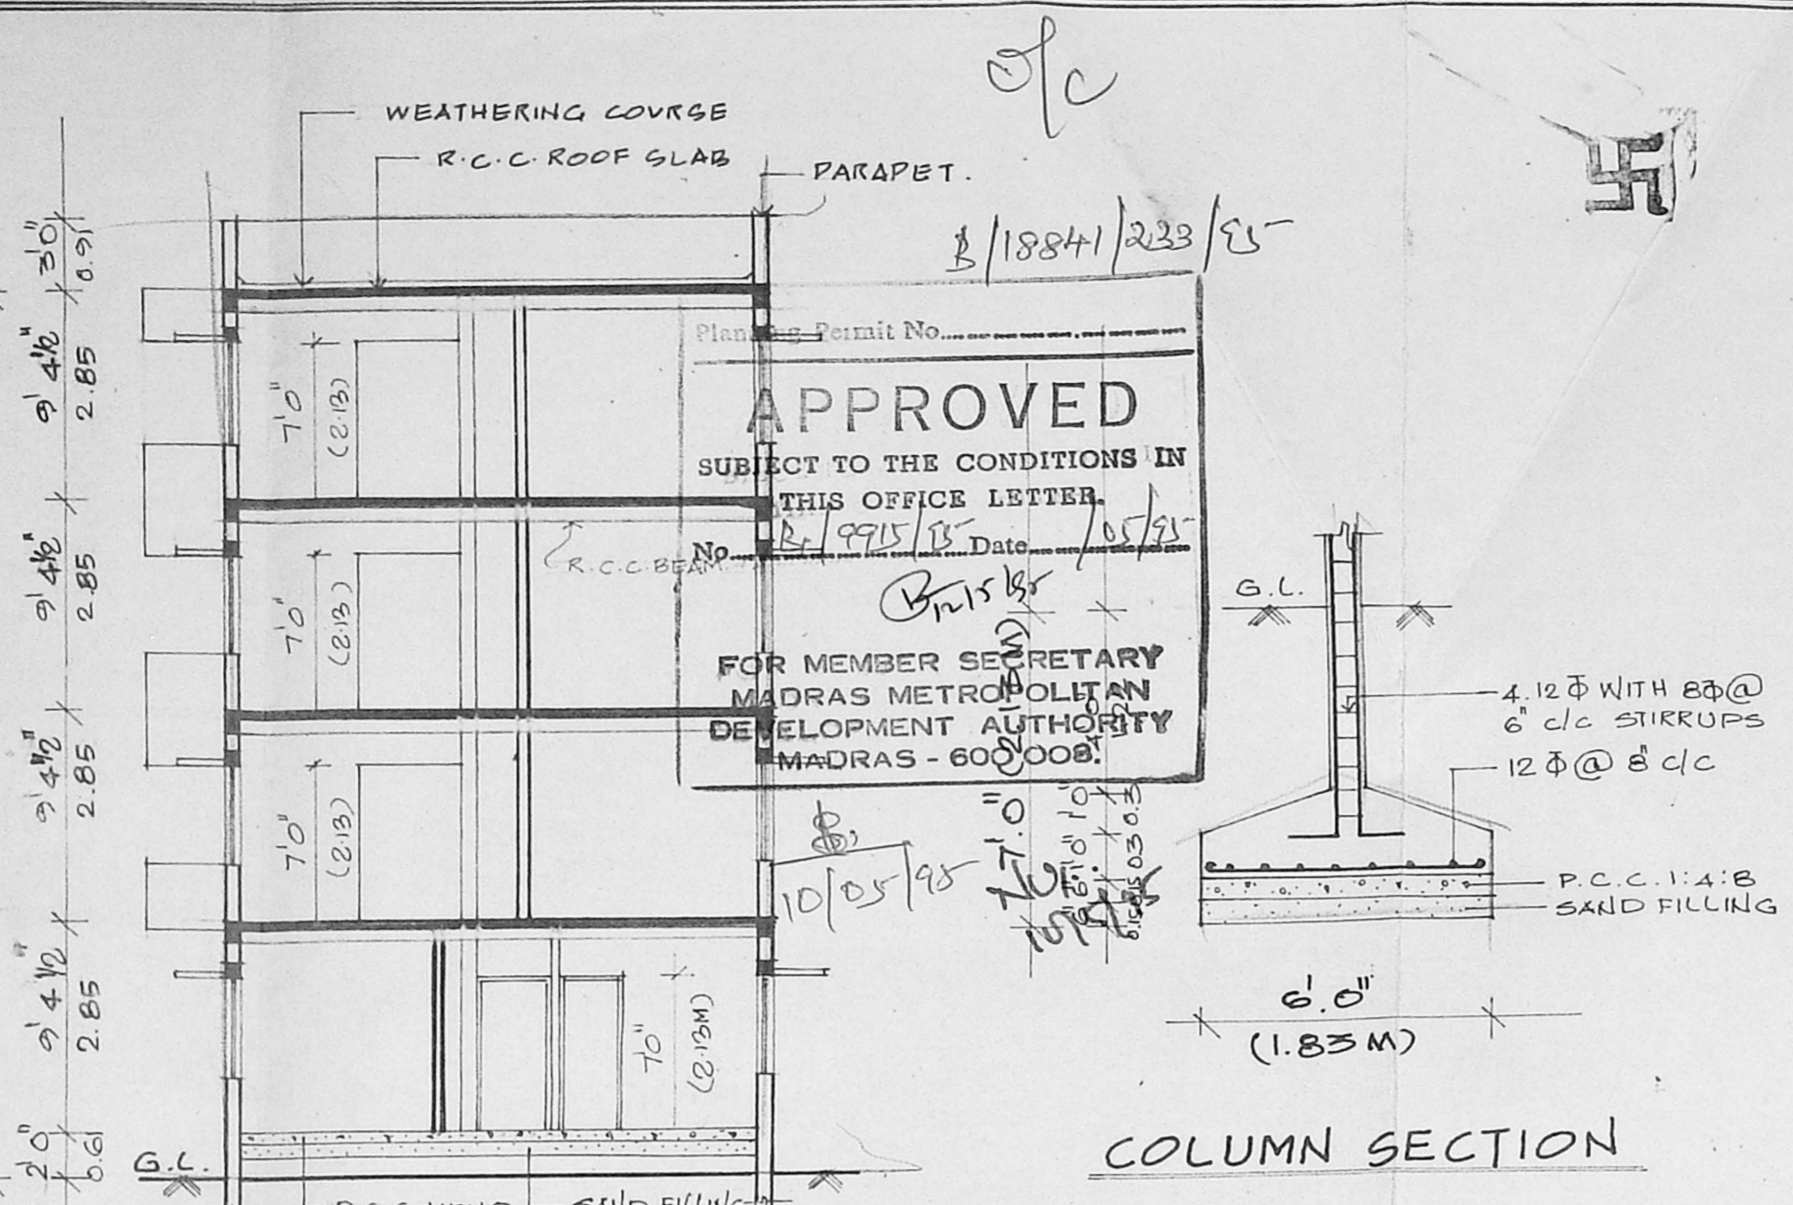


SECTION (A-A)

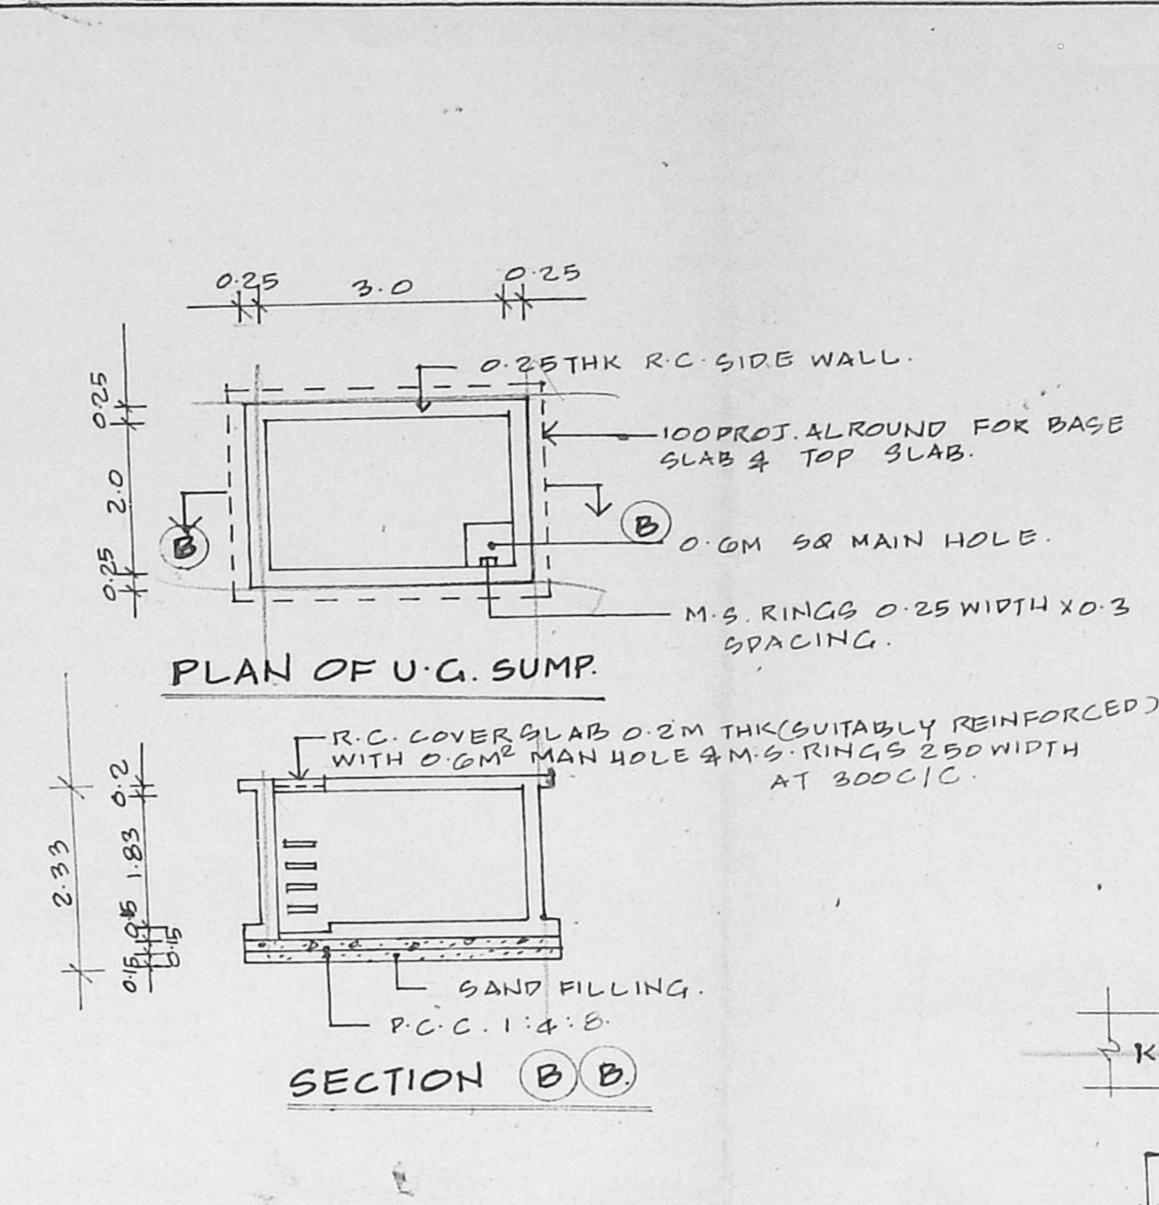


PLAN OF U.C. SUMP


SECTION (B-B)

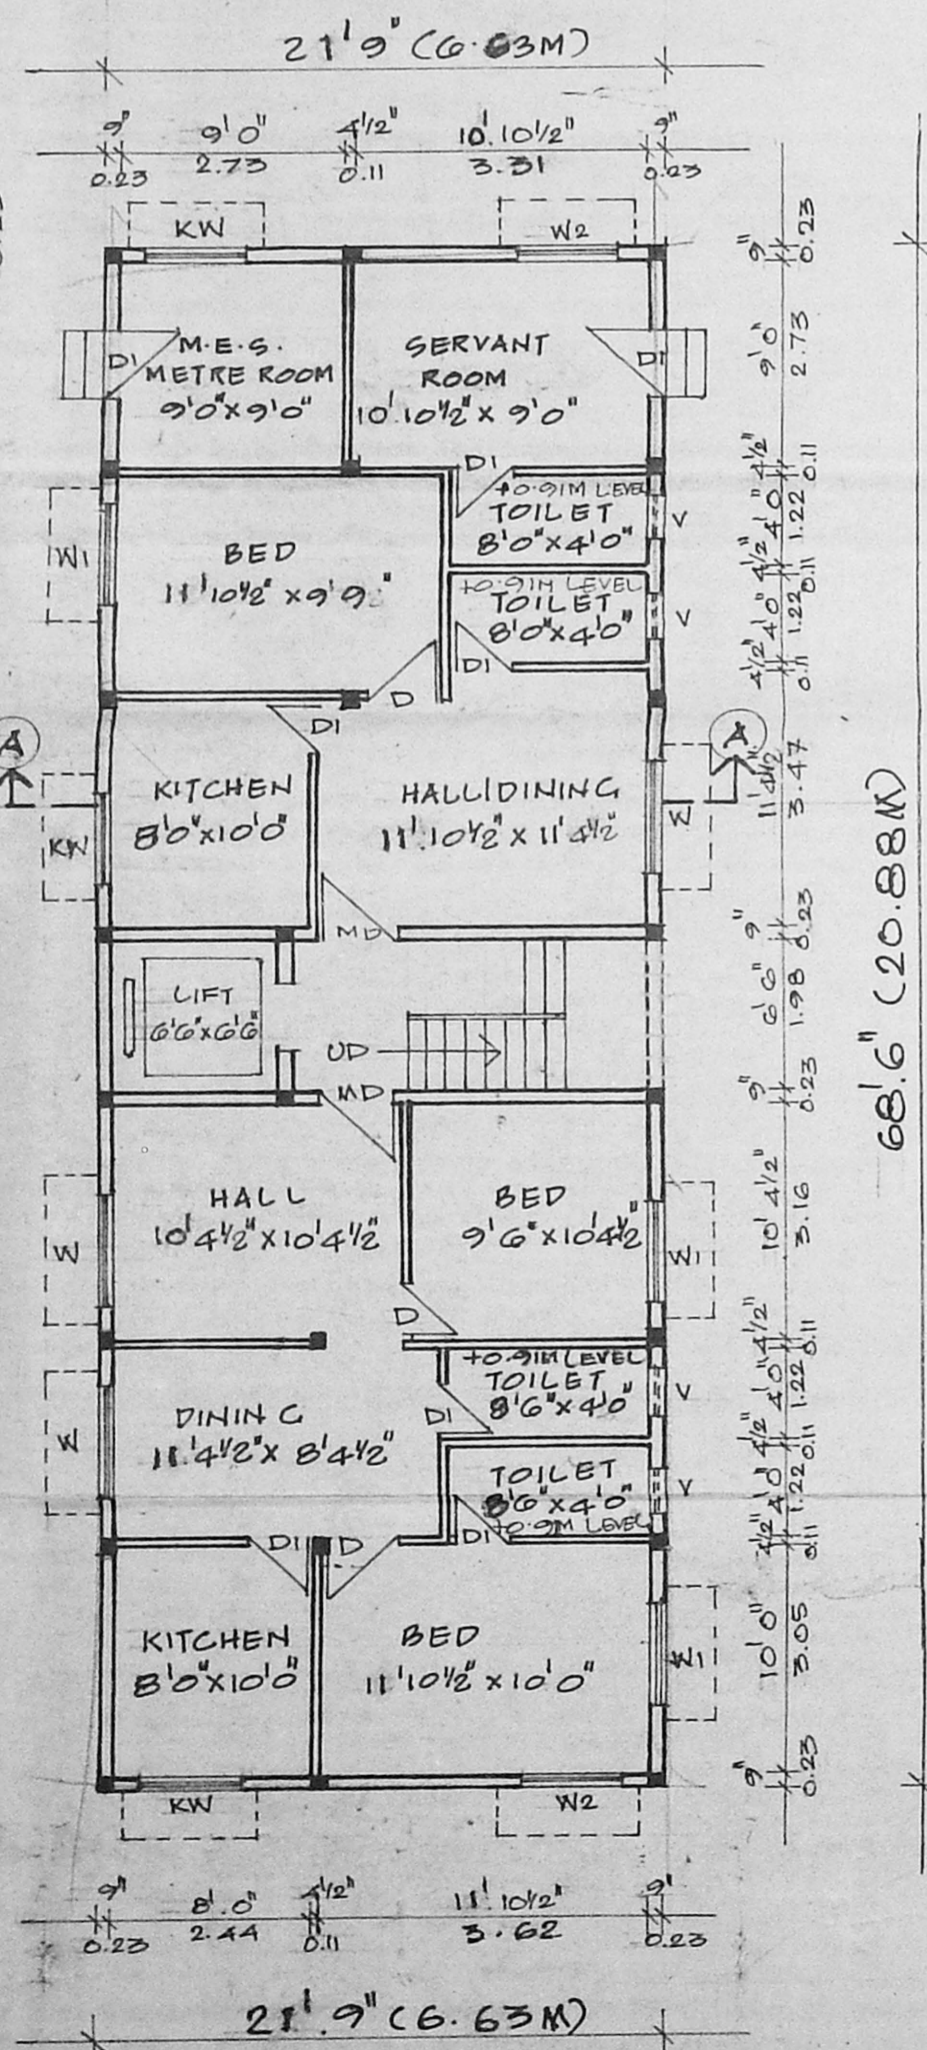


GROUND FLOOR PLAN

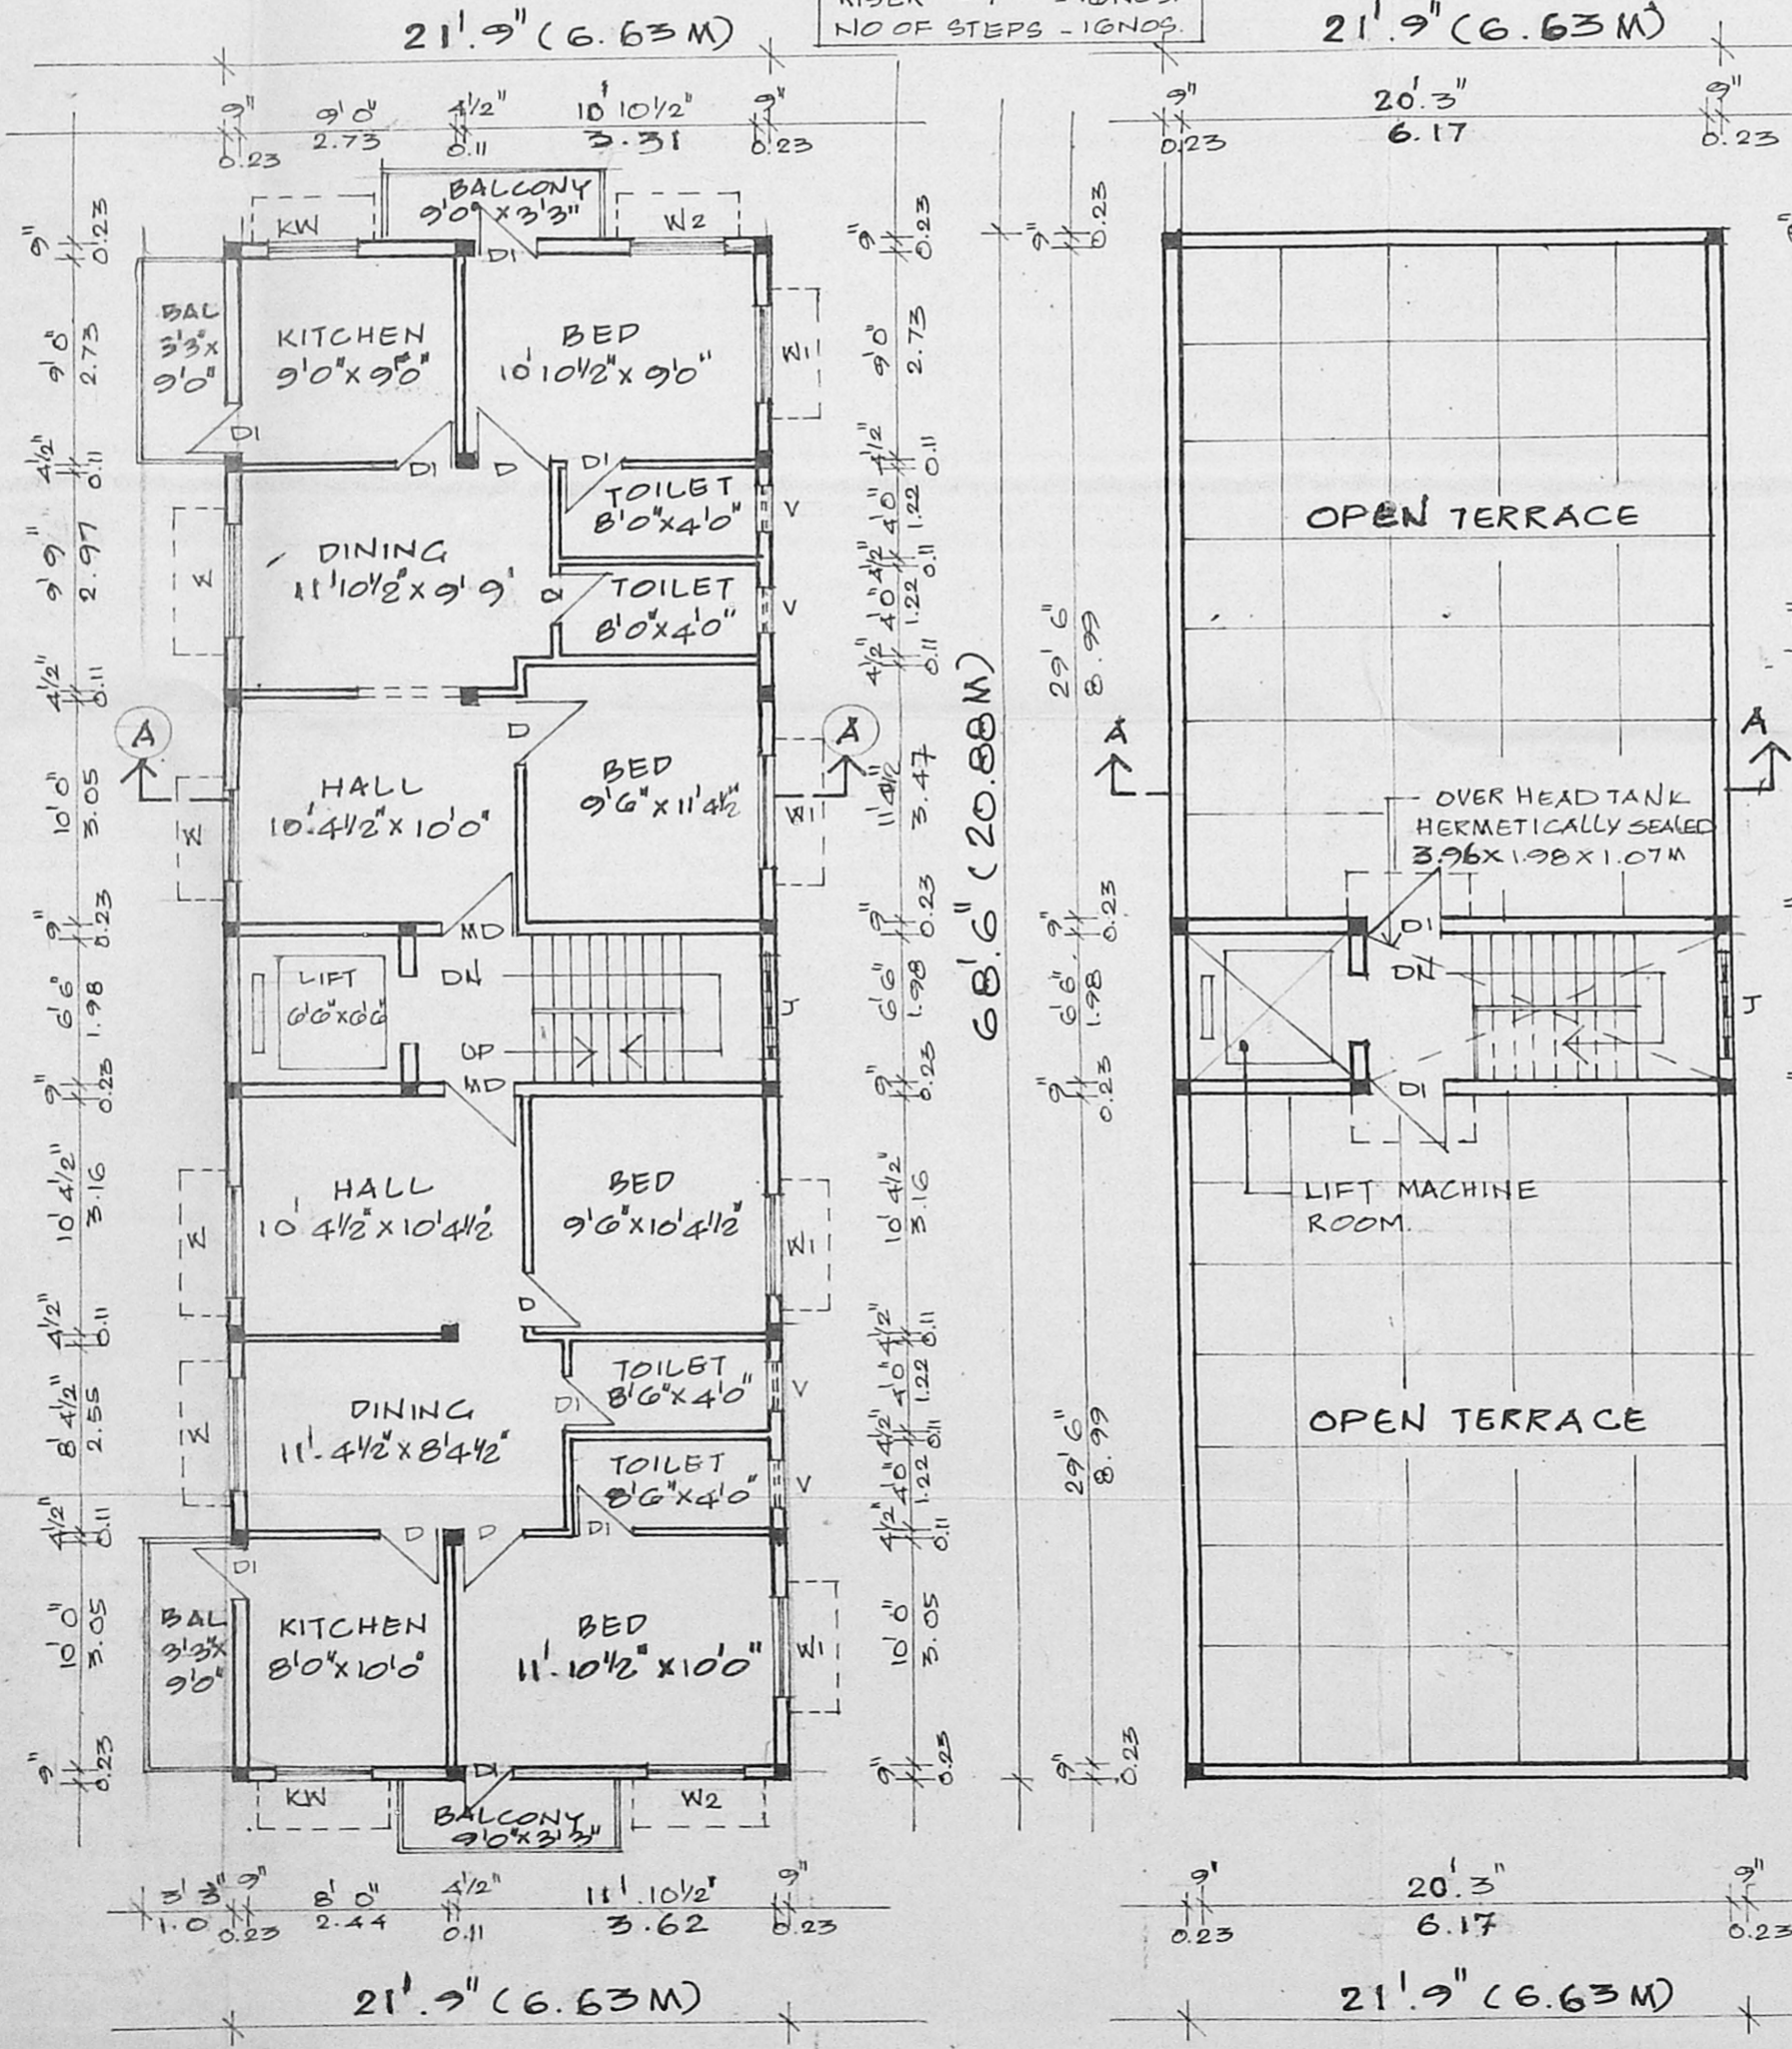

TYPICAL FLOOR PLAN (FIRST, SECOND & THIRD)

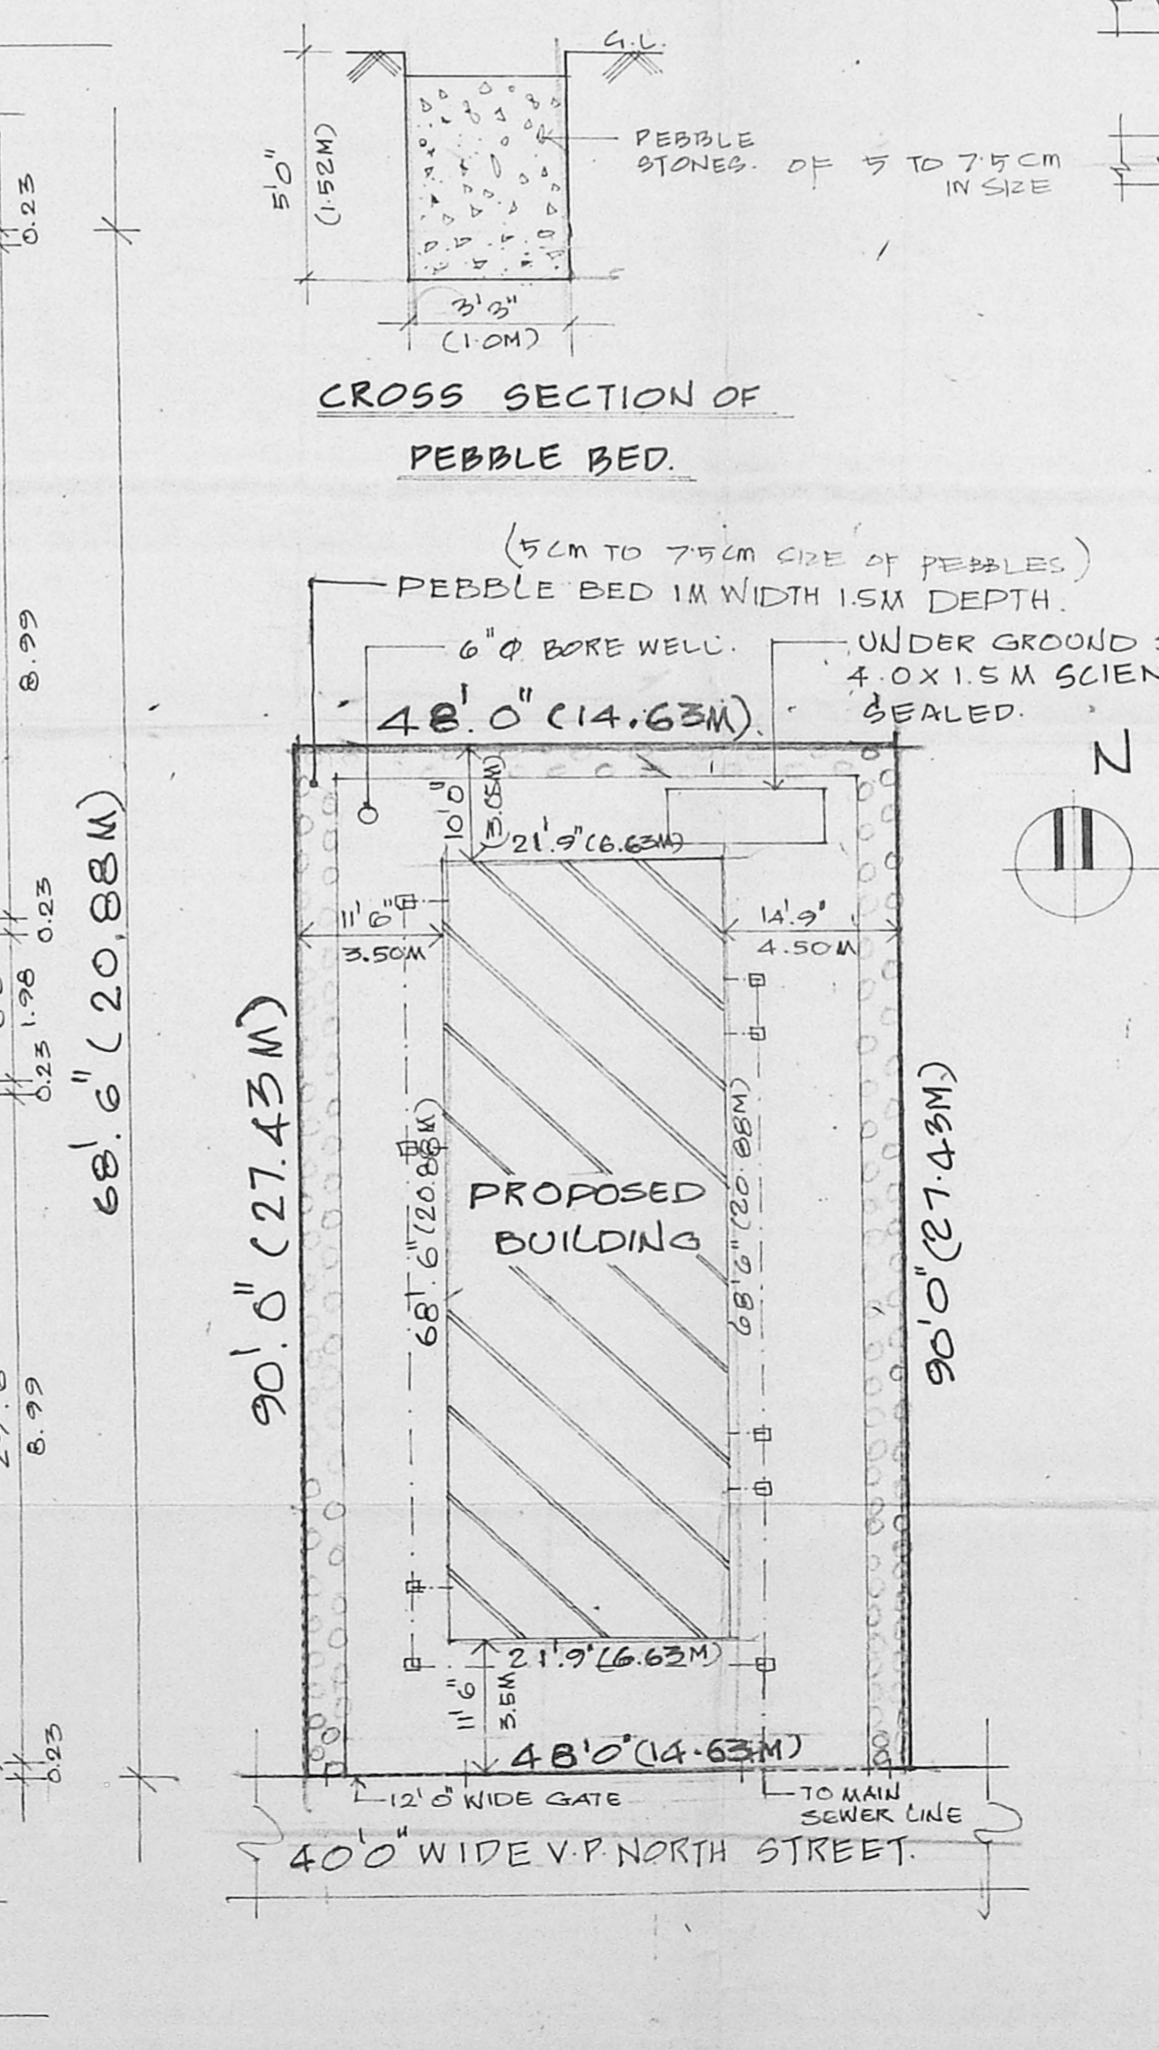

TERRACE FLOOR PLAN

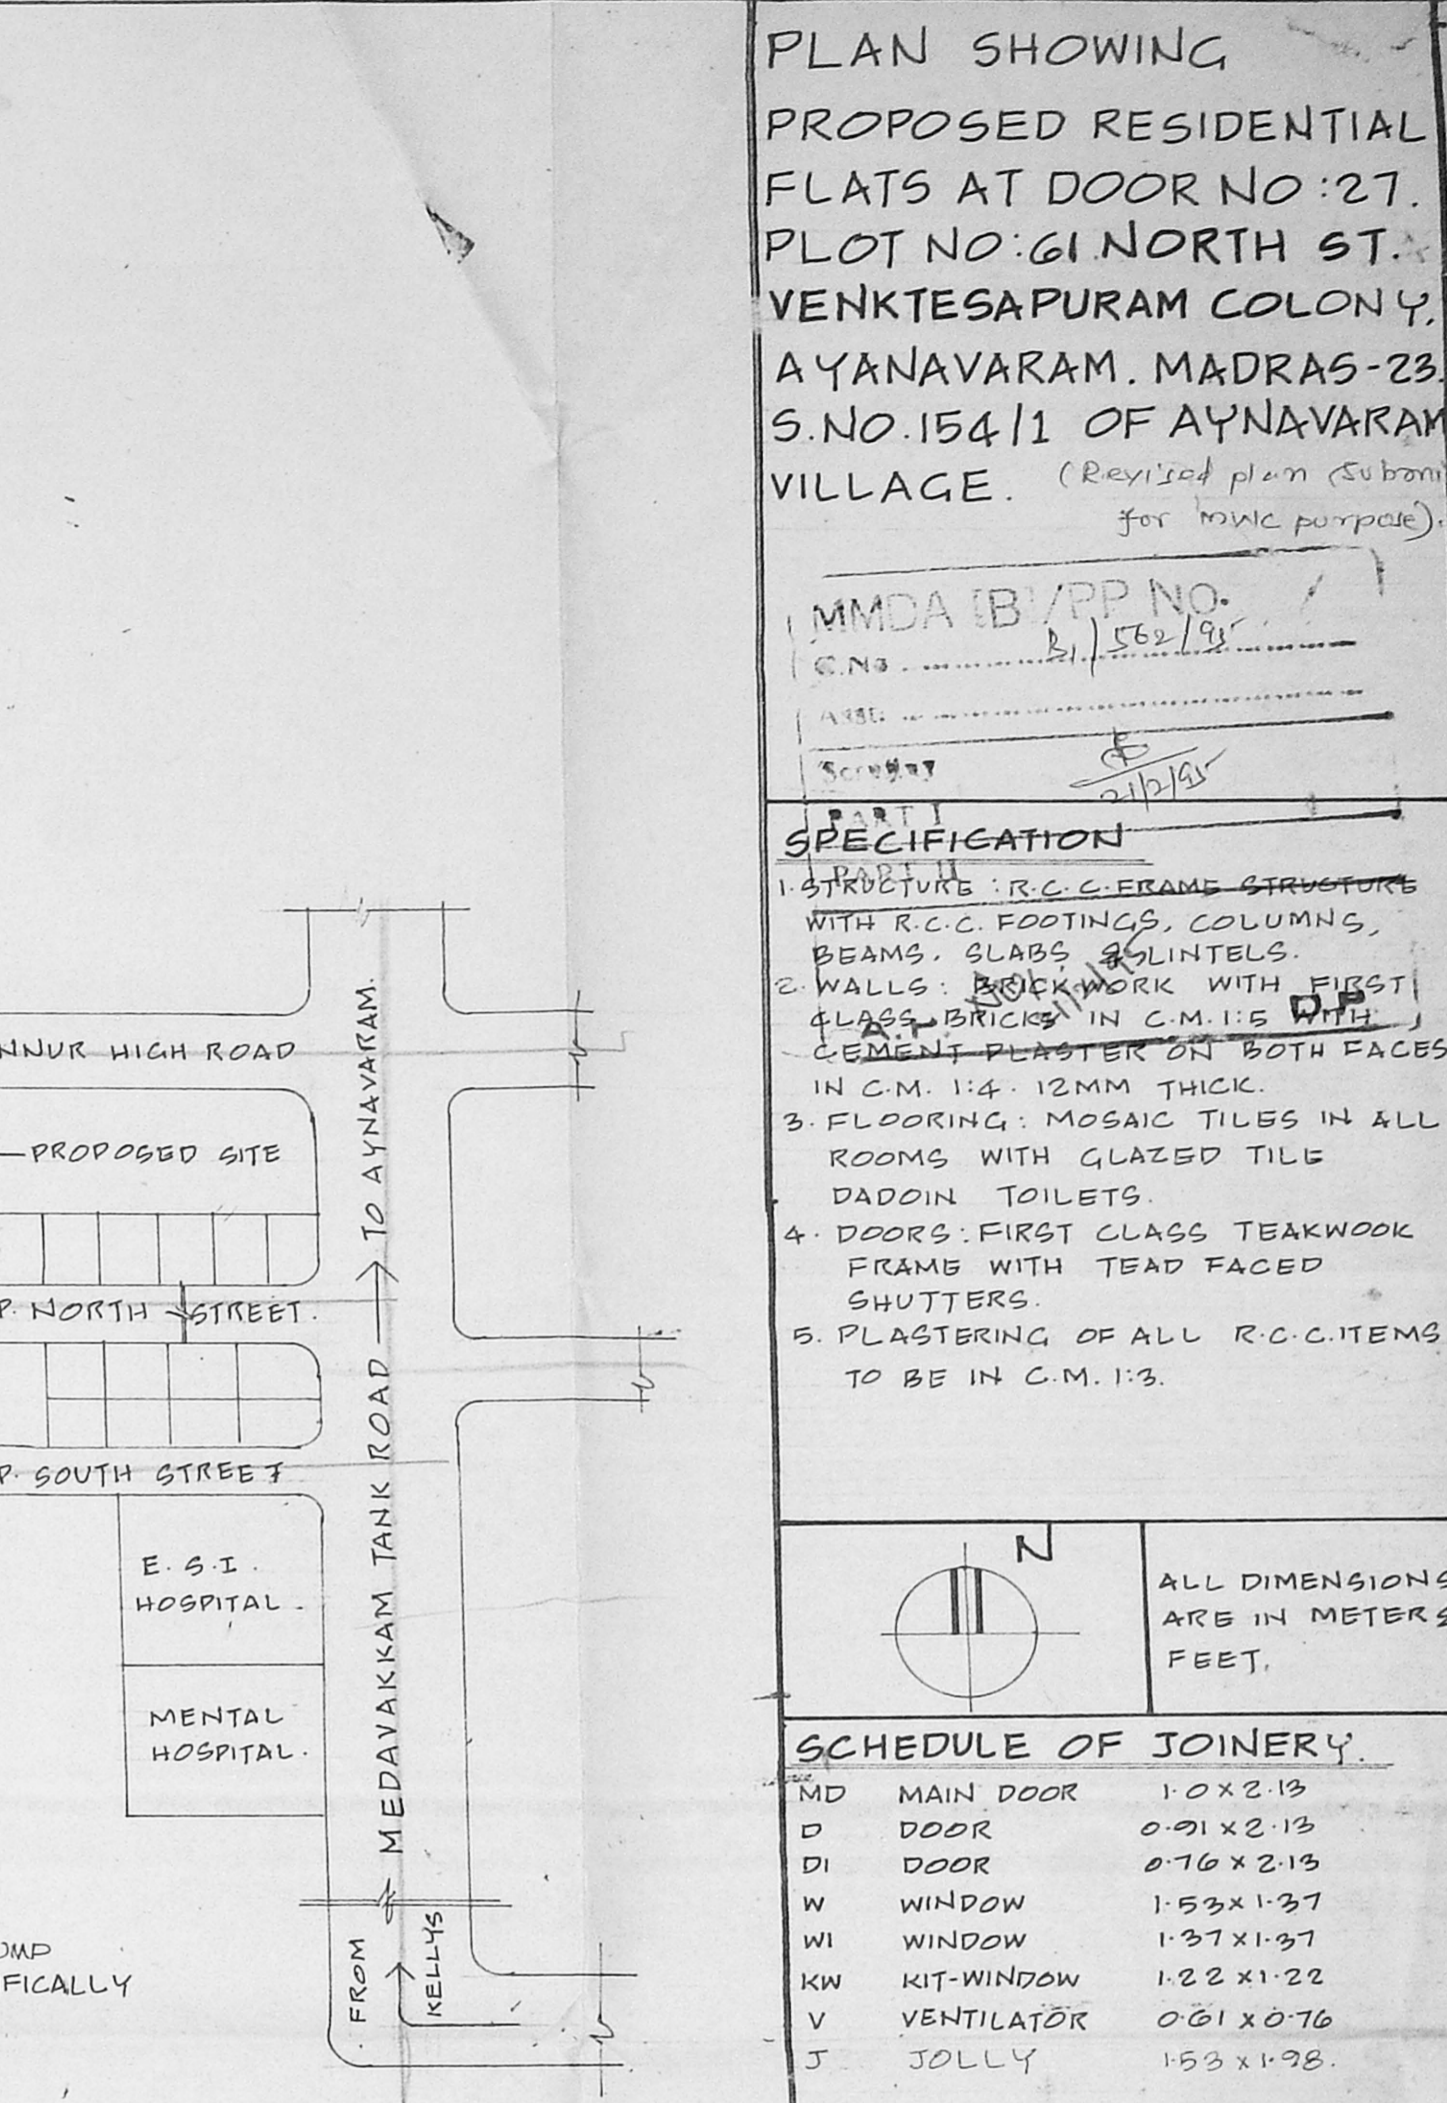

KEY PLAN (NOT TO SCALE)

PLAN SHOWING
 PROPOSED RESIDENTIAL
 FLATS AT DOOR NO: 27,
 PLOT NO: 61 NORTH ST.,
 VENKTESAPURAM COLONY,
 A YANAVARAM, MADRAS-23,
 S. NO. 154/1 OF A YANAVARAM
 VILLAGE. (Revised plan Submitted
 for town purpose).

MMDA (B/PP NO. ...)
 C.N.S. ...
 DATE ...

- SPECIFICATION**
- STRUCTURE: R.C.C. FRAME STRUCTURE WITH R.C.C. FOOTINGS, COLUMNS, BEAMS, SLABS & LINTELS.
 - WALLS: BRICKWORK WITH FIRST CLASS BRICKS IN C.M. 1:5 WITH CEMENT PLASTER ON BOTH FACES IN C.M. 1:4 12MM THICK.
 - FLOORING: MOSAIC TILES IN ALL ROOMS WITH GLAZED TILE DADO IN TOILETS.
 - DOORS: FIRST CLASS TEAKWOOD FRAME WITH TEAD FACED SHUTTERS.
 - PLASTERING OF ALL R.C.C. ITEMS TO BE IN C.M. 1:3.

ALL DIMENSIONS ARE IN METERS & FEET.

SCHEDULE OF JOINERY

MD	MAIN DOOR	1.0 x 2.13
DD	DOOR	0.91 x 2.13
DI	DOOR	0.76 x 2.13
W	WINDOW	1.53 x 1.37
WI	WINDOW	1.37 x 1.37
KW	KIT-WINDOW	1.22 x 1.22
V	VENTILATOR	0.61 x 0.76
J	JOLLY	1.53 x 1.38

AREA STATEMENT

PLOT AREA	4320.00	401.33
GROUND FLOOR AREA	1489.88	140.41
FIRST FLOOR AREA	1606.88	149.28
SECOND FLOOR AREA	1606.88	149.28
THIRD FLOOR AREA	1606.88	149.28
TOTAL BUILT UP AREA	6310.52	586.25
F.S.I.		1.40

REFERENCE

PROPOSED ROAD BOUNDARY

SCALE 1:100
 OWNER
 M. H. Kalulur Rahman
 LICENCED SURVEYOR.

(Signature)
 A MOHAMED MURZOOK, D.A.C.
 REGD. ARCHITECT
 Class I Licensed Surveyor No. 110
 40/1, VENKATACHALA NAICKEN ST.
 MADRAS-600 002. ☎ 833458