



ELEVATION.  
SCALE: 1" = 8'-0" (1:100)

SECTION ON XX  
SCALE: 1" = 8'-0" (1:100)

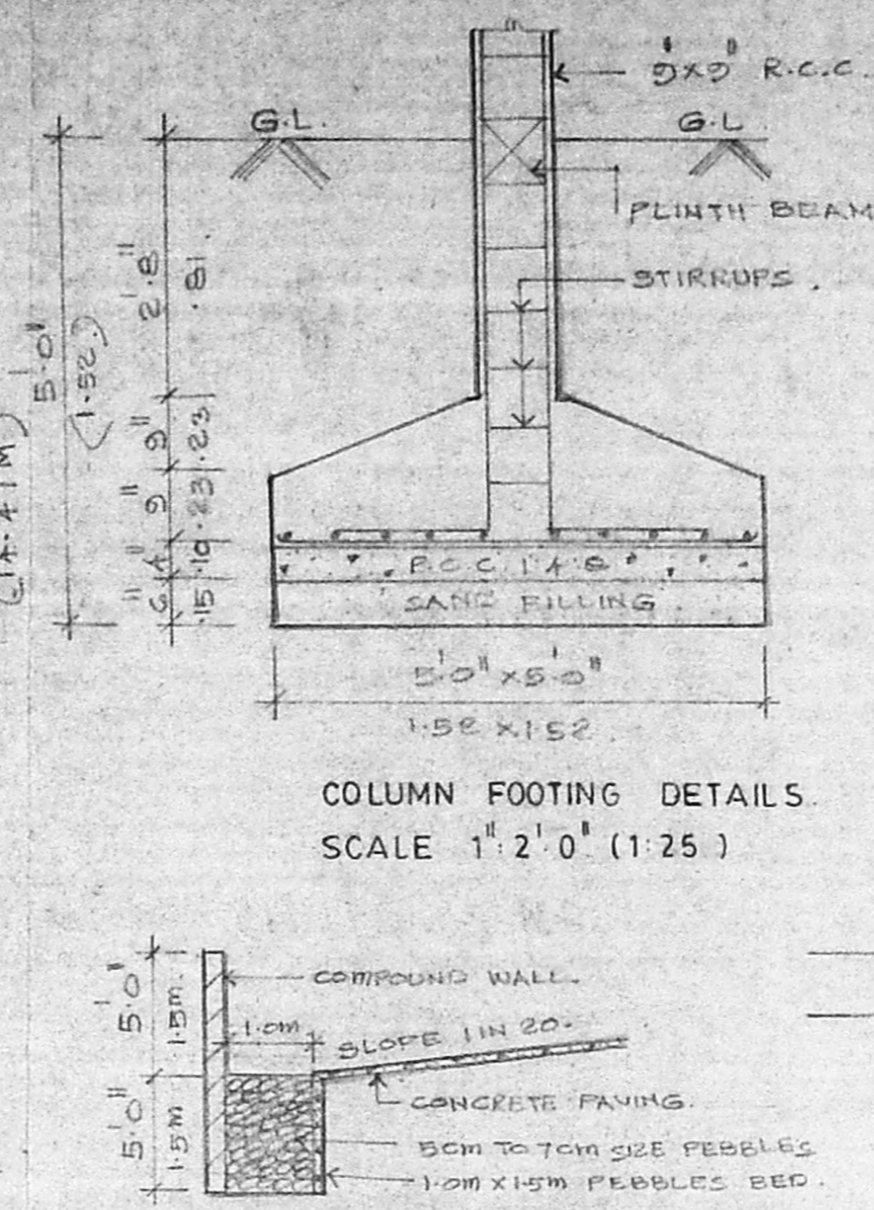


SECTION ON YY  
RAIN WATER HARVEST DETAILS  
SCALE: 1" = 8'-0" (1:100)


COLUMN FOOTING DETAILS.  
SCALE: 1" = 2'-0" (1:25)

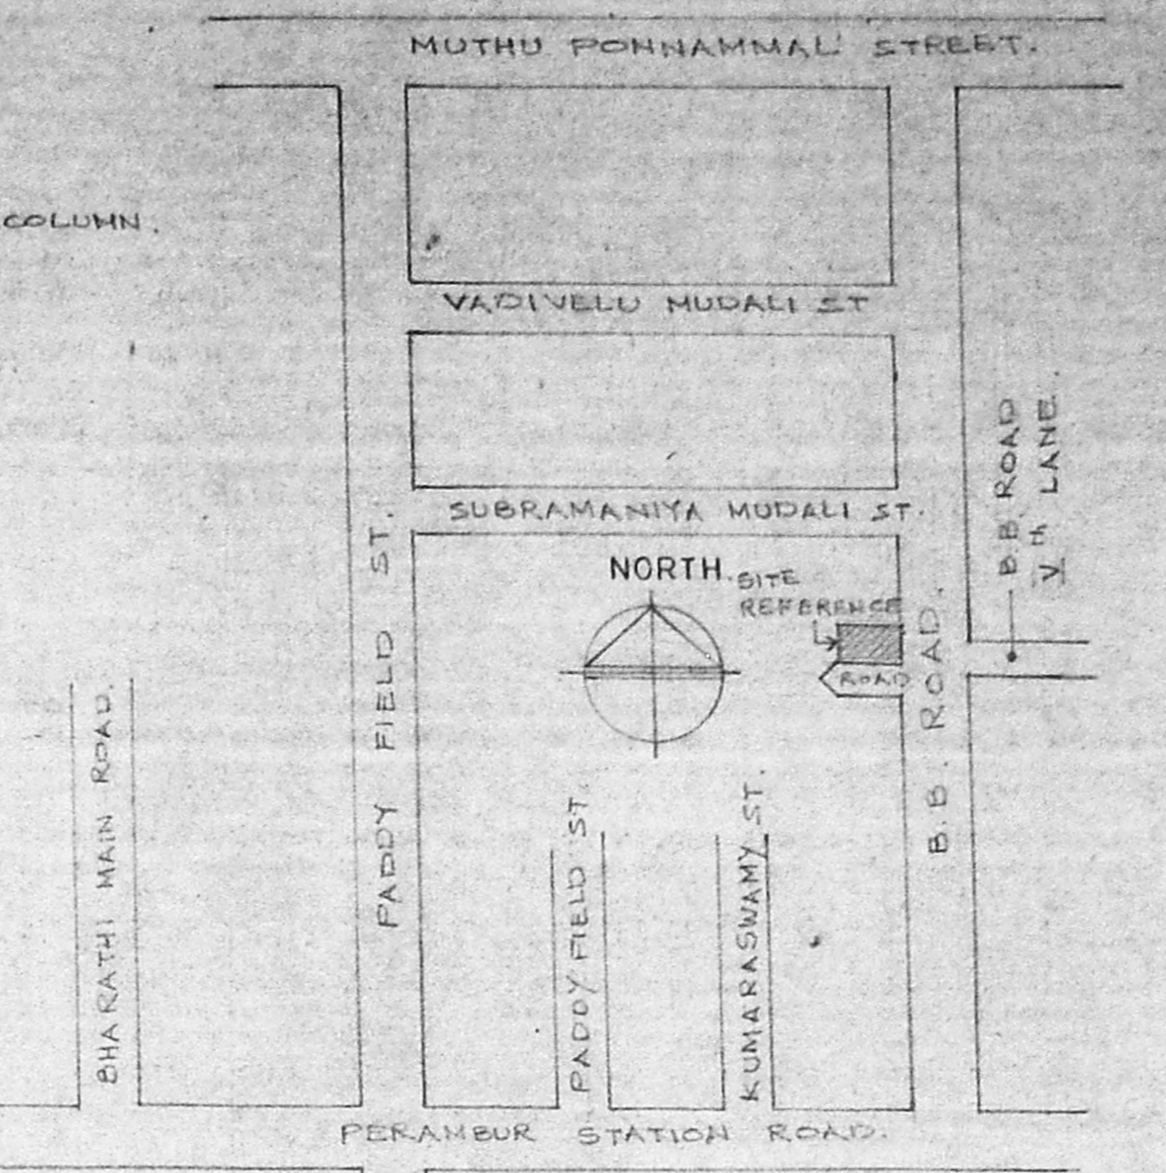


KEY PLAN.  
not to scale.

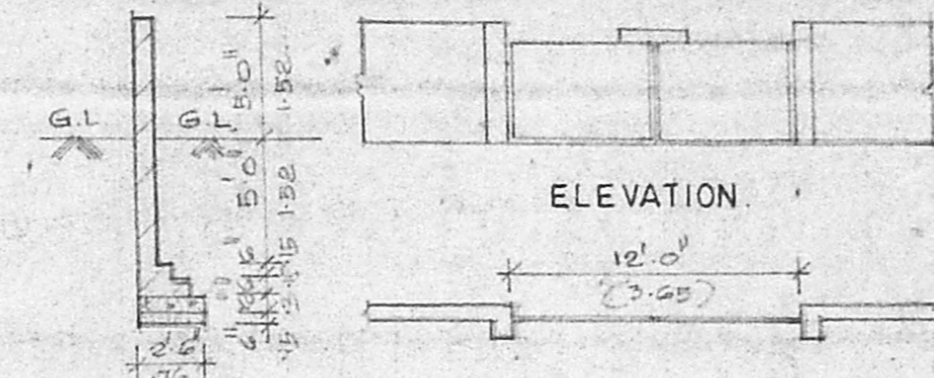


ELEVATION.  
PLAN.  
COMPOUND WALL & GATE DETAILS  
SCALE: 1" = 8'-0" (1:100)

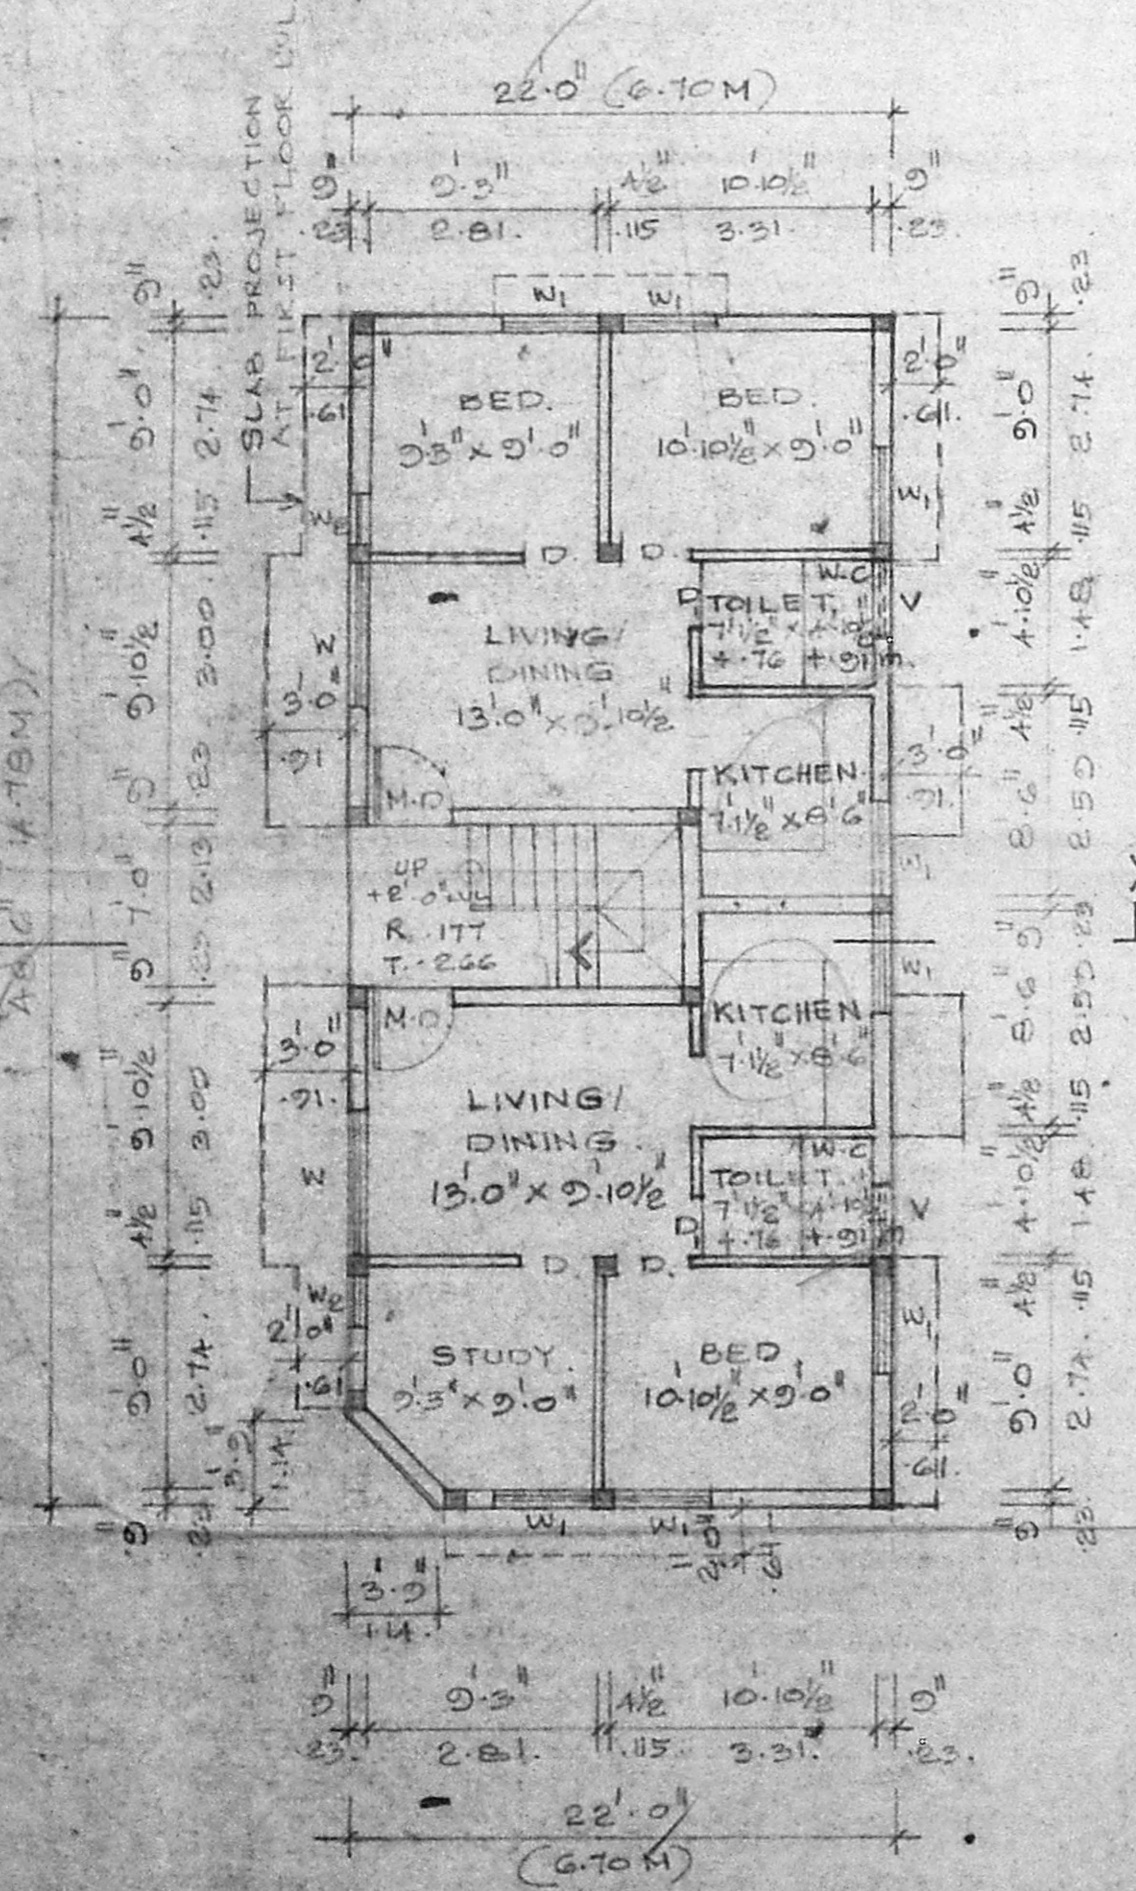


GROUND FLOOR PLAN.  
SCALE: 1" = 8'-0" (1:100)

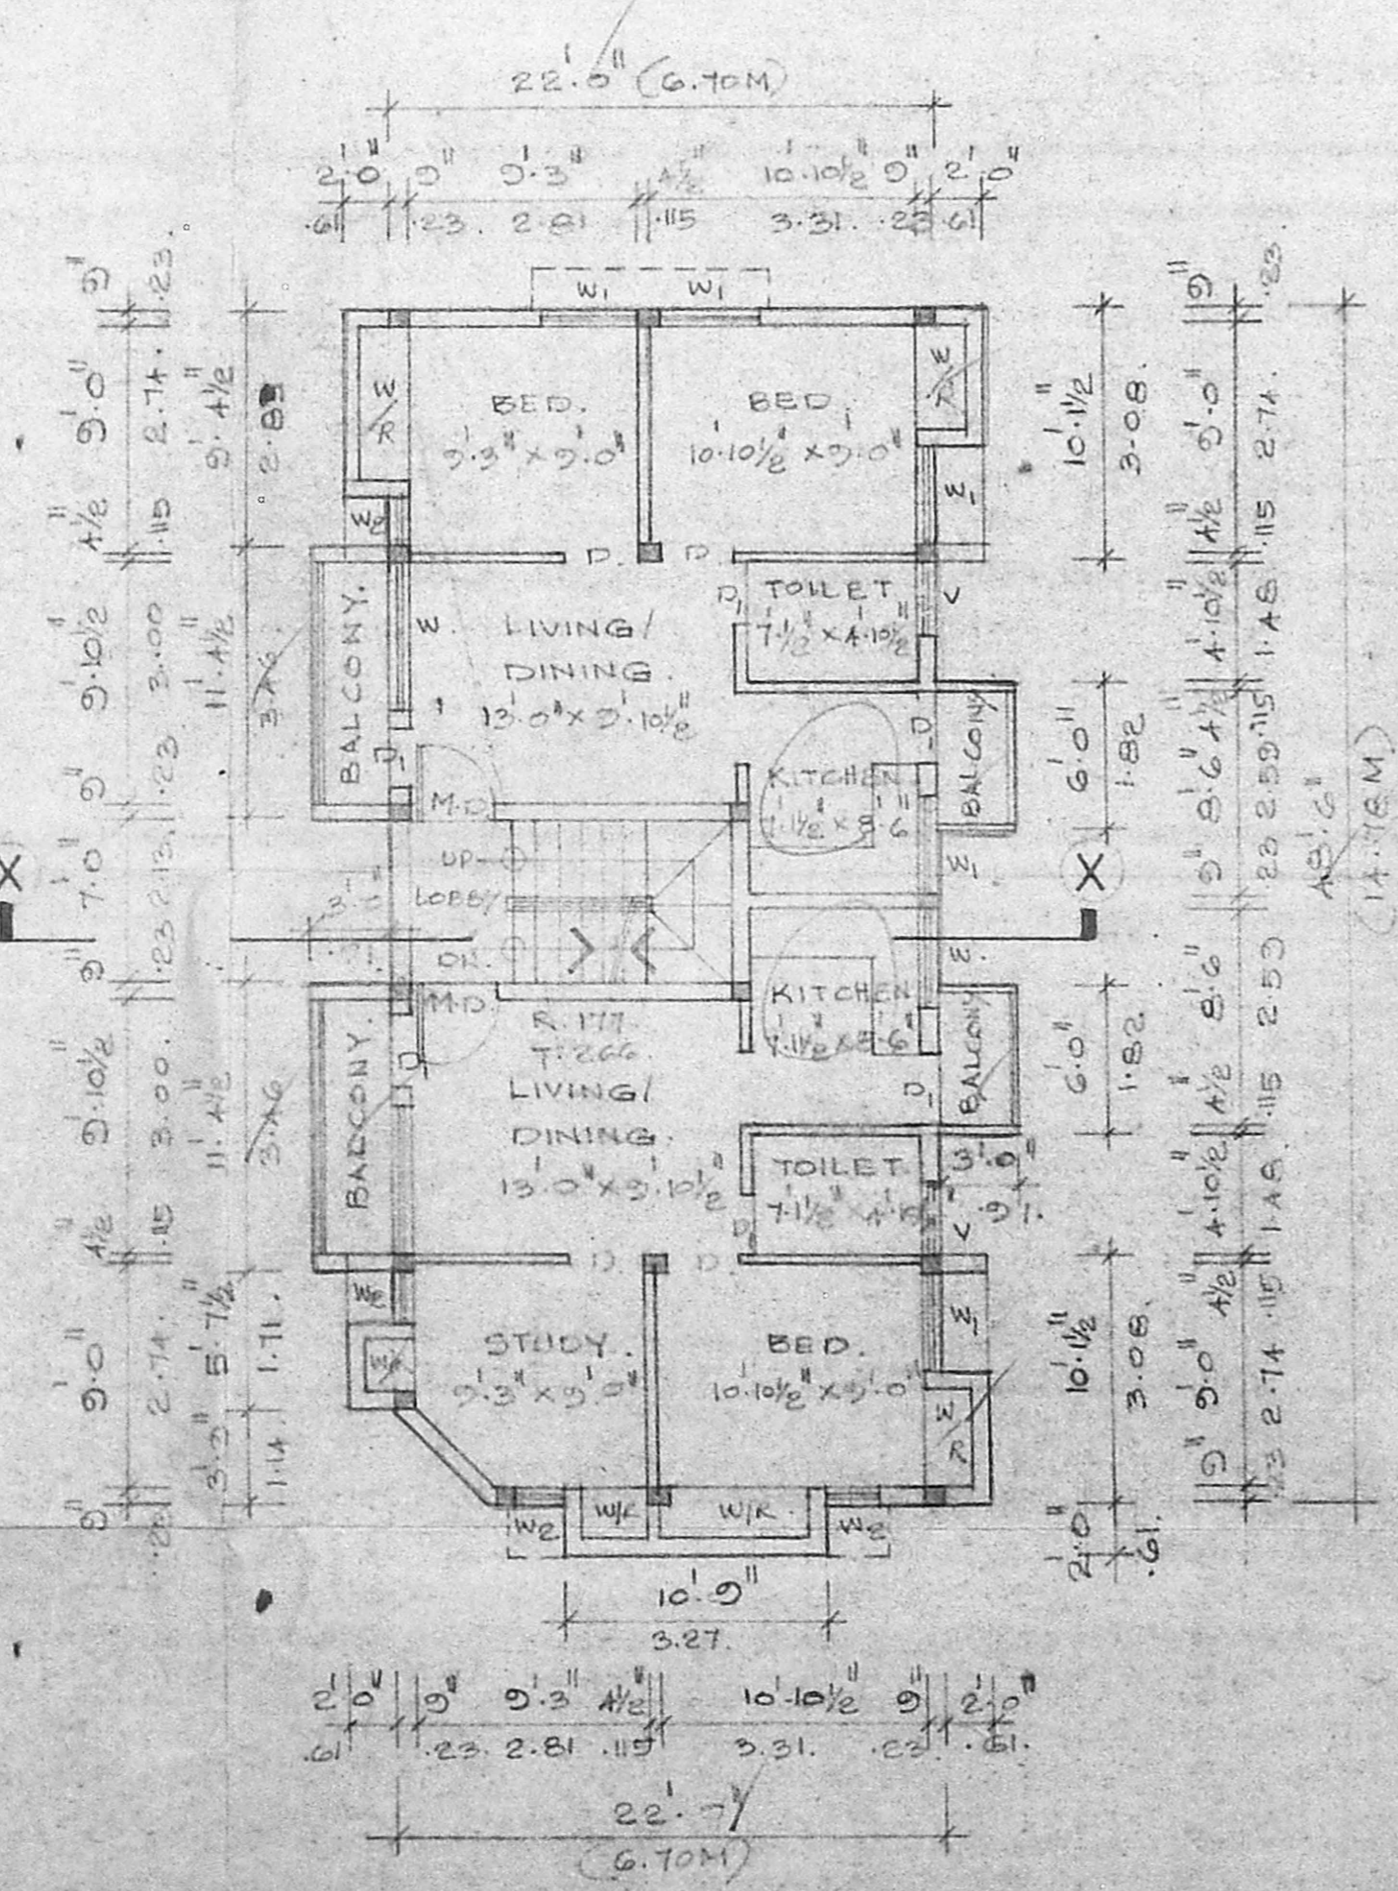

TYPICAL FLOOR PLAN.  
FIRST, SECOND & THIRD FLOOR PLAN.  
SCALE: 1" = 8'-0" (1:100)

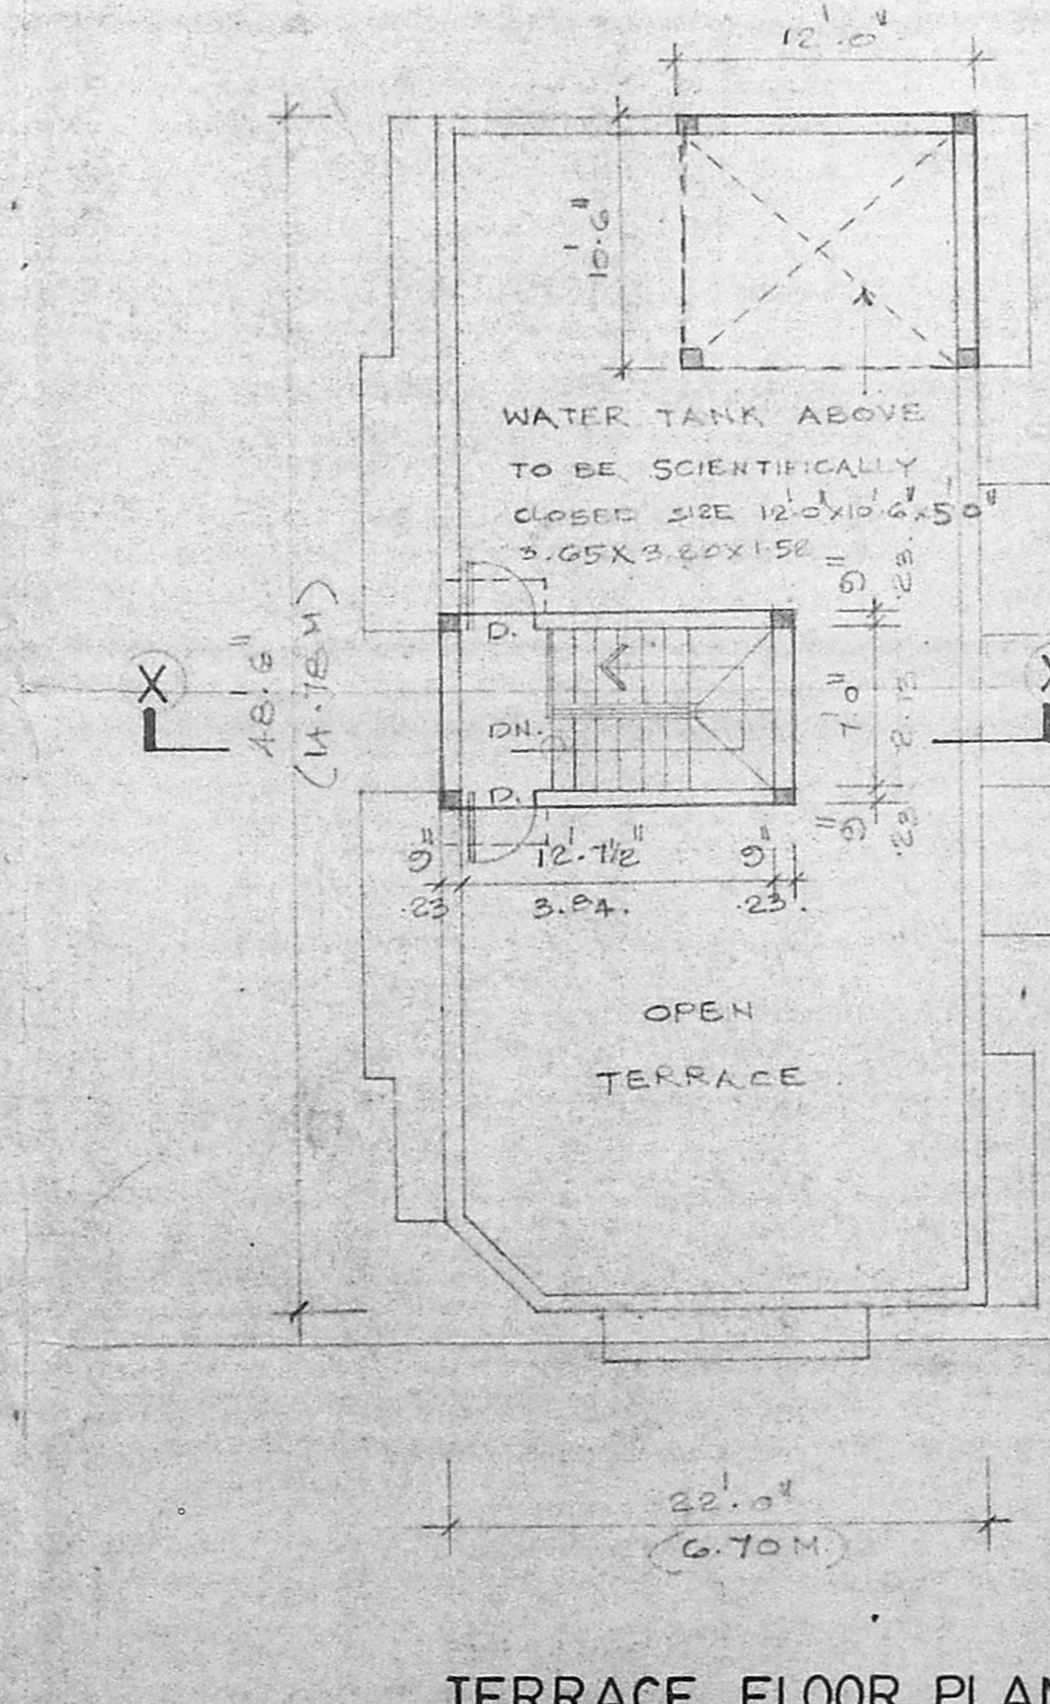

TERRACE FLOOR PLAN.  
SCALE: 1" = 8'-0" (1:100)

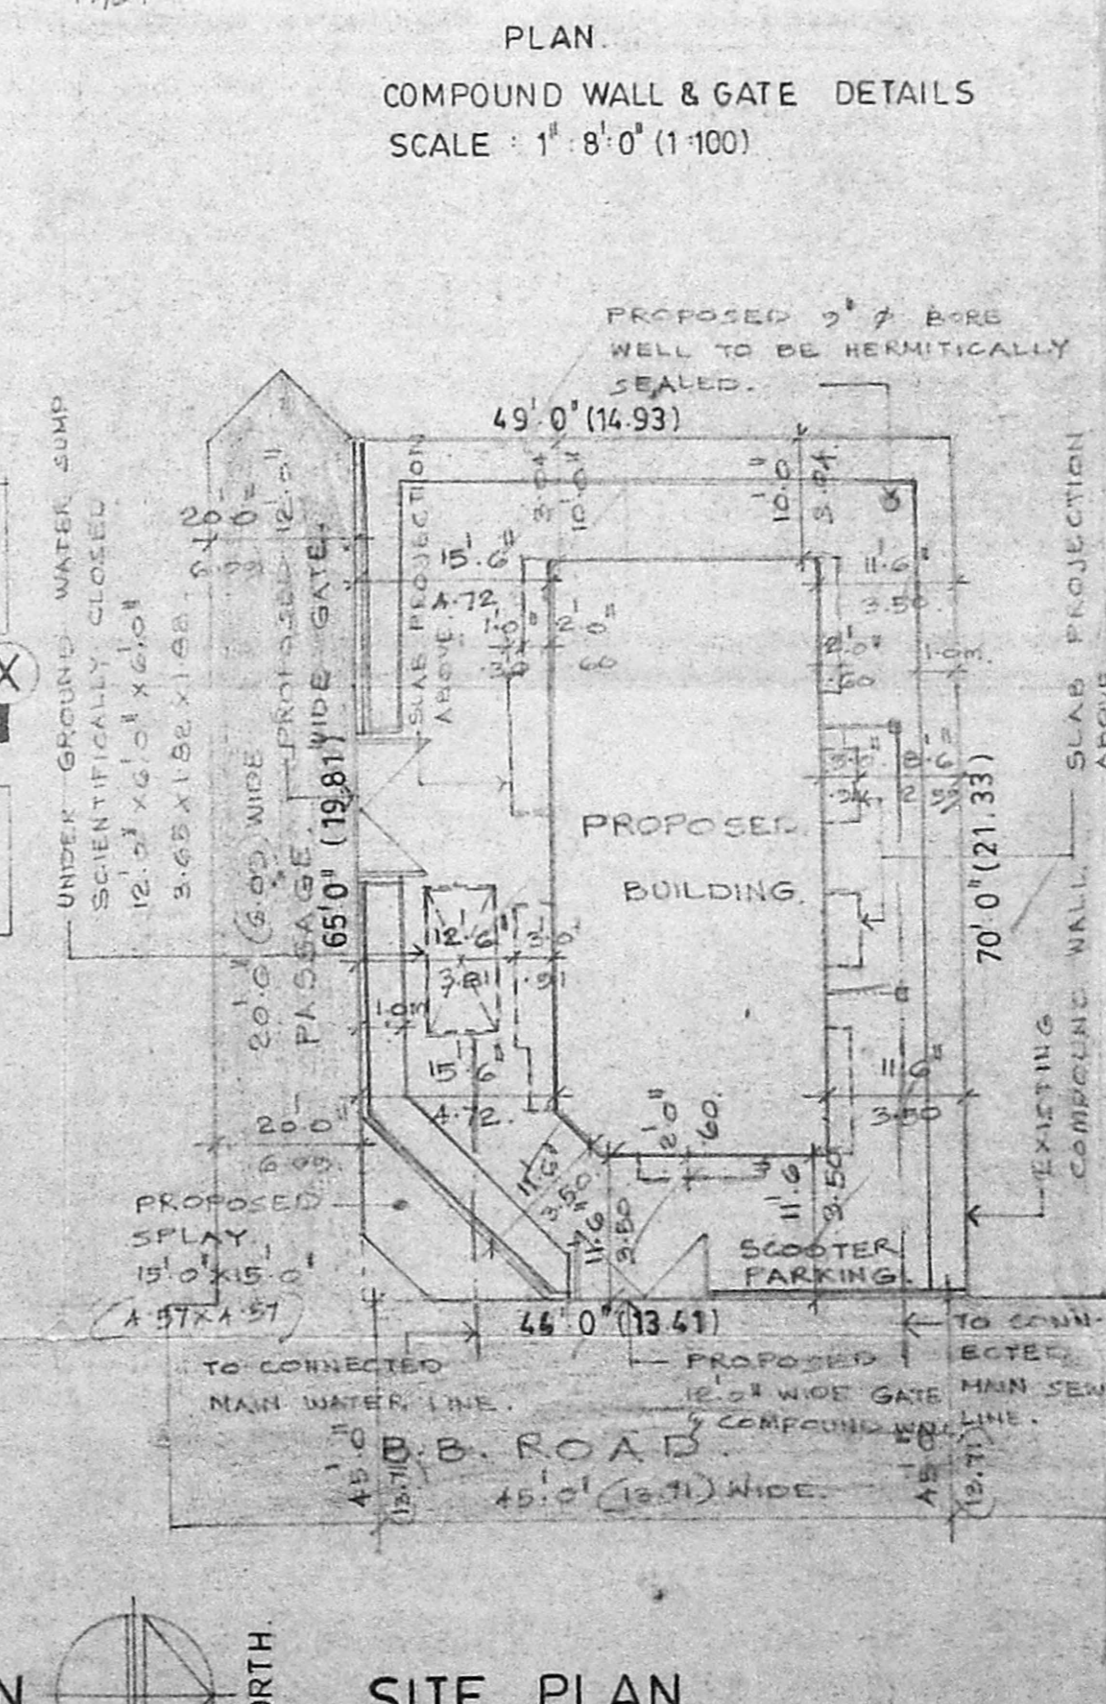

SITE PLAN.  
SCALE: 1" = 16'-0" (1:200)

Schedule of joinery.			
TYPE	WIDTH	HEIGHT	DESCRIPTION.
M.D	1.06	2.13	MAIN DOOR.
D.	0.91	2.13	FLUSH DOOR.
W.	0.76	2.13	DOOR.
W1	1.82	1.27	GLAZED WINDOW.
W2	0.61	1.37	DOOR.
V.	0.91	0.61	GLAZED VENTILATOR.

**Specifications.**

FOUNDATION: COLUMN FOOTING FOUNDATION OVER A LAYER OF P.C.C. 1:4:8 AND SAND FILLING.

SUPER STRUCTURE: BRICK WORK IN C.M. 1:5:3 PLASTERED WITH C.M. 1:4.

FLOORING: MOSAIC FLOORING.

R.C.C. WORK: R.C.C. SLAB BEAM, LINTELS & SUNSHADES ARE IN MIX 1:2:4 WITH SUITABLE REINFORCEMENT.

WEATHERING: TILES ARE LAID SLOPE A MIX OF BRICK JELEY LIME CONCRETE WITH CRUDE OIL.

NOTE: SUMP & OVER HEAD TANK TO BE SCIENTIFICALLY CLOSED & WELL TO BE HERMETICALLY SEALED.

**COLOUR CODE REFERENCE**

[Line]	PROPOSED WORK
[Line]	EXISTING ROAD
[Line]	BOUNDARY LINE
[Line]	SEWER LINE
[Line]	WATER LINE

SIGNATURE OF OWNER

*A. Velupillai*

SIGNATURE OF ARCHITECT

C. SELVARAJAN, G.D., Archt., U., AIA., REGISTERED ARCHITECT No. 218 Corporation of Madras 1, Sarangapani Street MADRAS-600 017.

PROPOSED RESIDENTIAL FLATS AT PLOT NO 2 DOOR NO 104, B.B. ROAD, R.S. NO 473/10PT AT PERAMBUR, MADRAS. 11 BLOCK NO. 25. DIVISION NO 31.

PLAN, ELEVATION, SECTION, SITE PLAN, KEY PLAN, ETC.	JOB NO	DRG NO
SCALE: VARIED	DATE: -	DRAWN: -
ARCHITECTS: SELVARAJAN & ASSOCIATES, 1, SARANGAPANI ST. T. NAGAR, MADRAS. 17.		