






B/18843/235/95

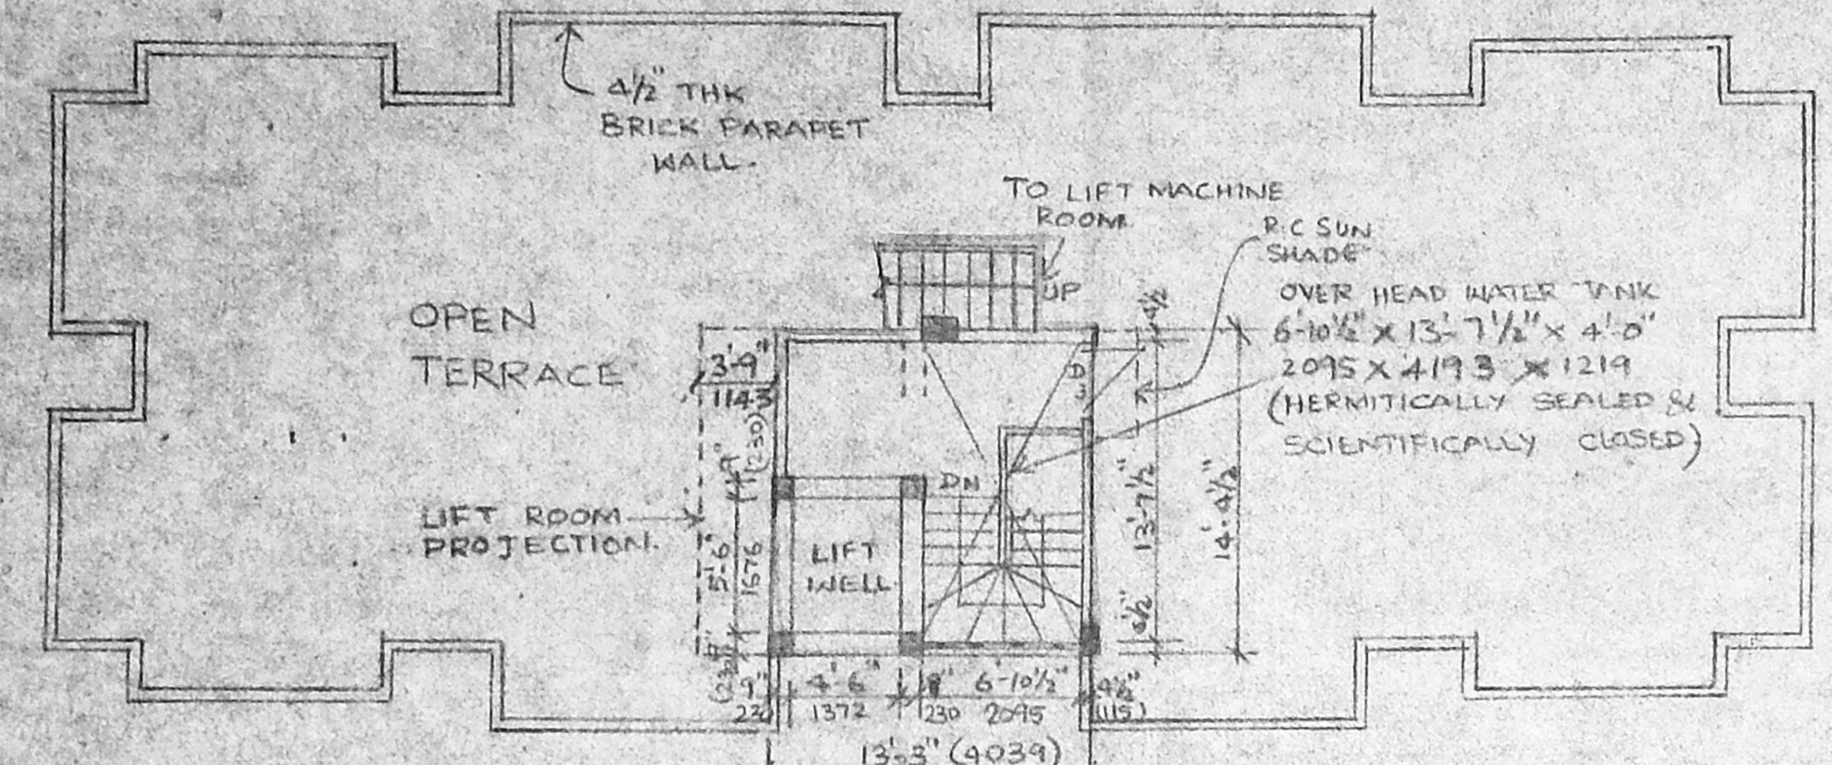

TERRACE FLOOR PLAN SCALE 1"=8'-0"

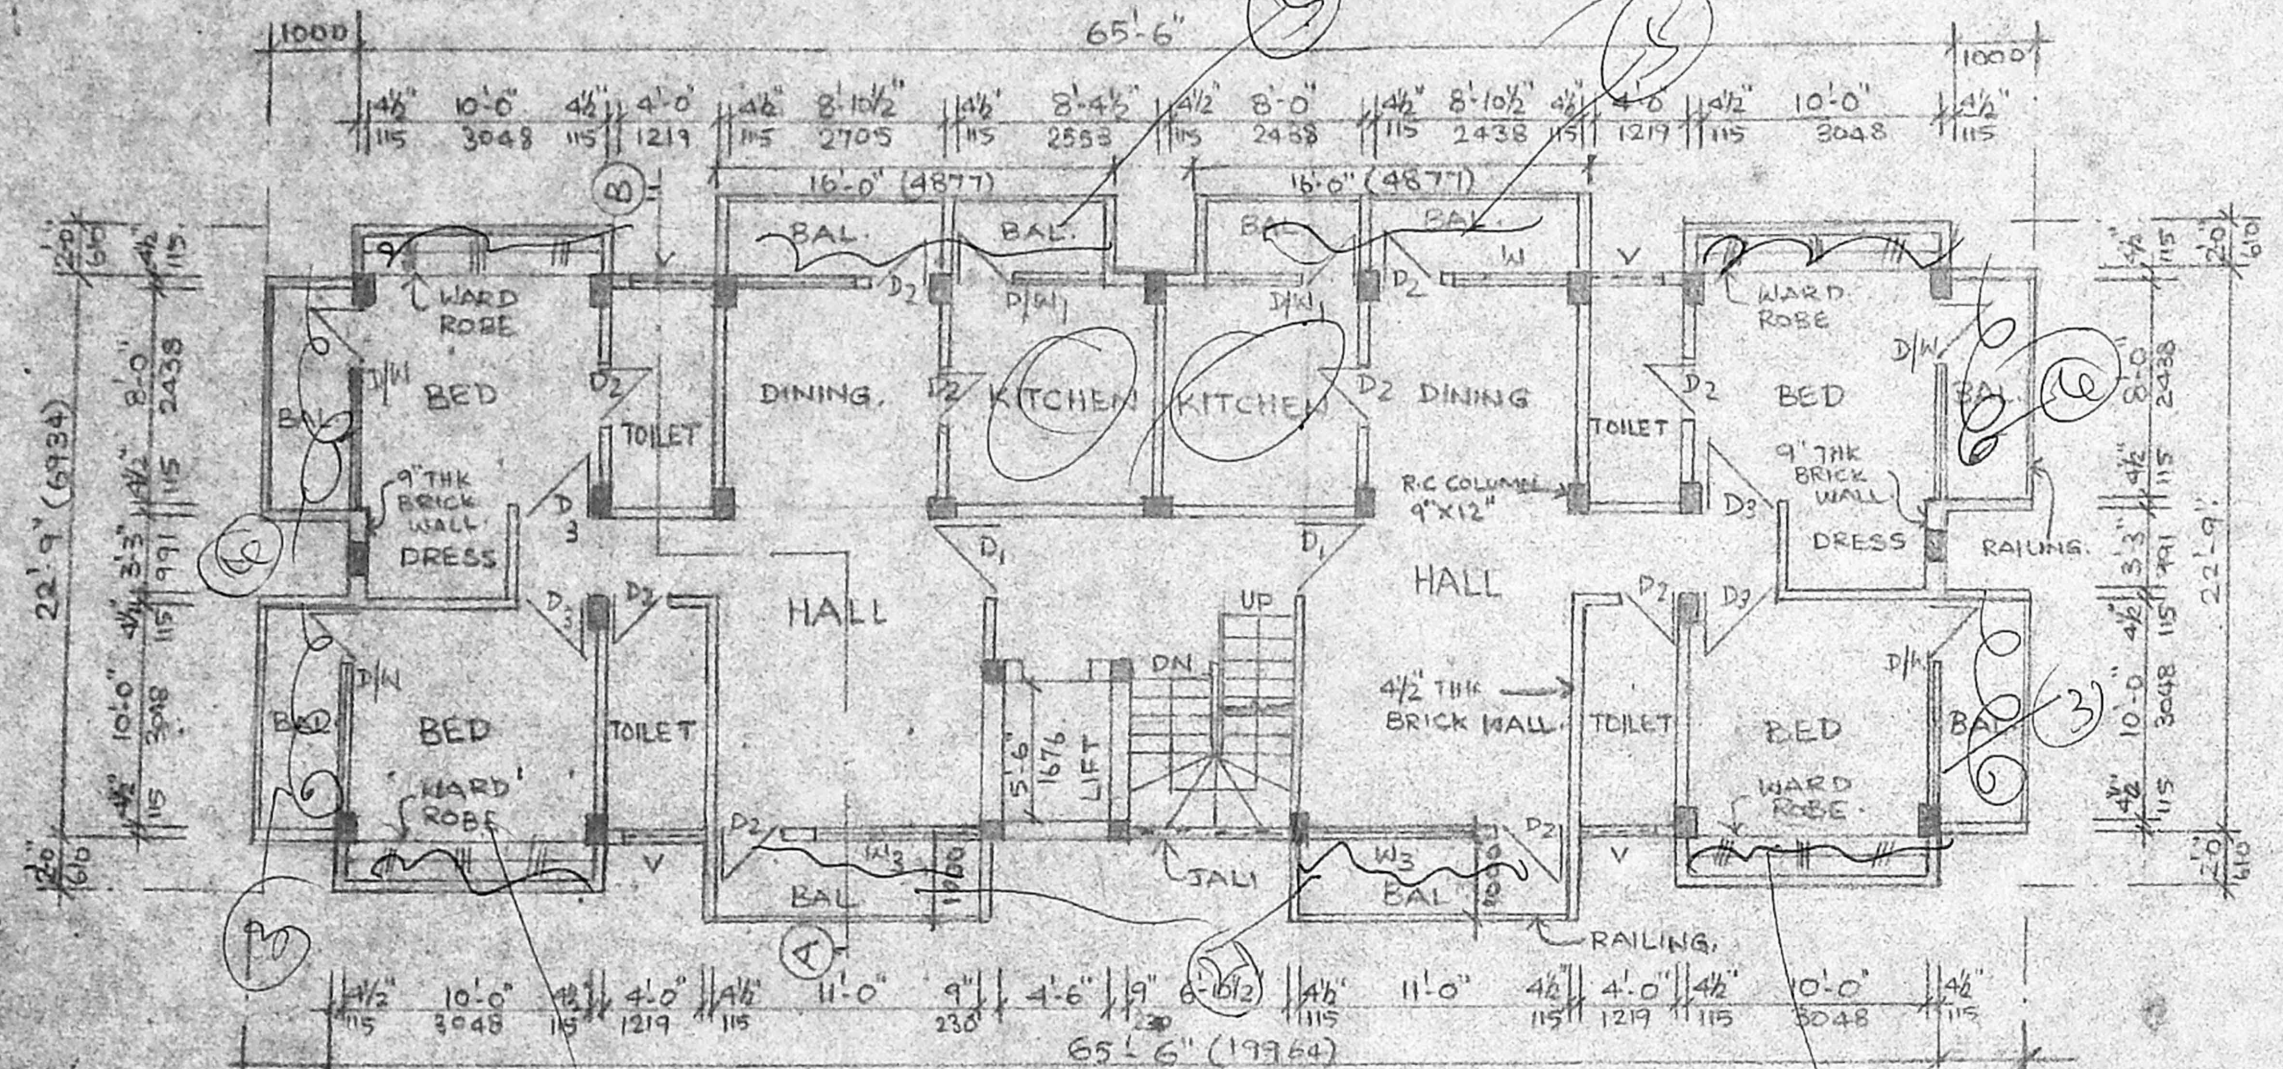

TYPICAL FLOOR PLAN (FIRST, SECOND & THIRD) SCALE 1"=8'-0"

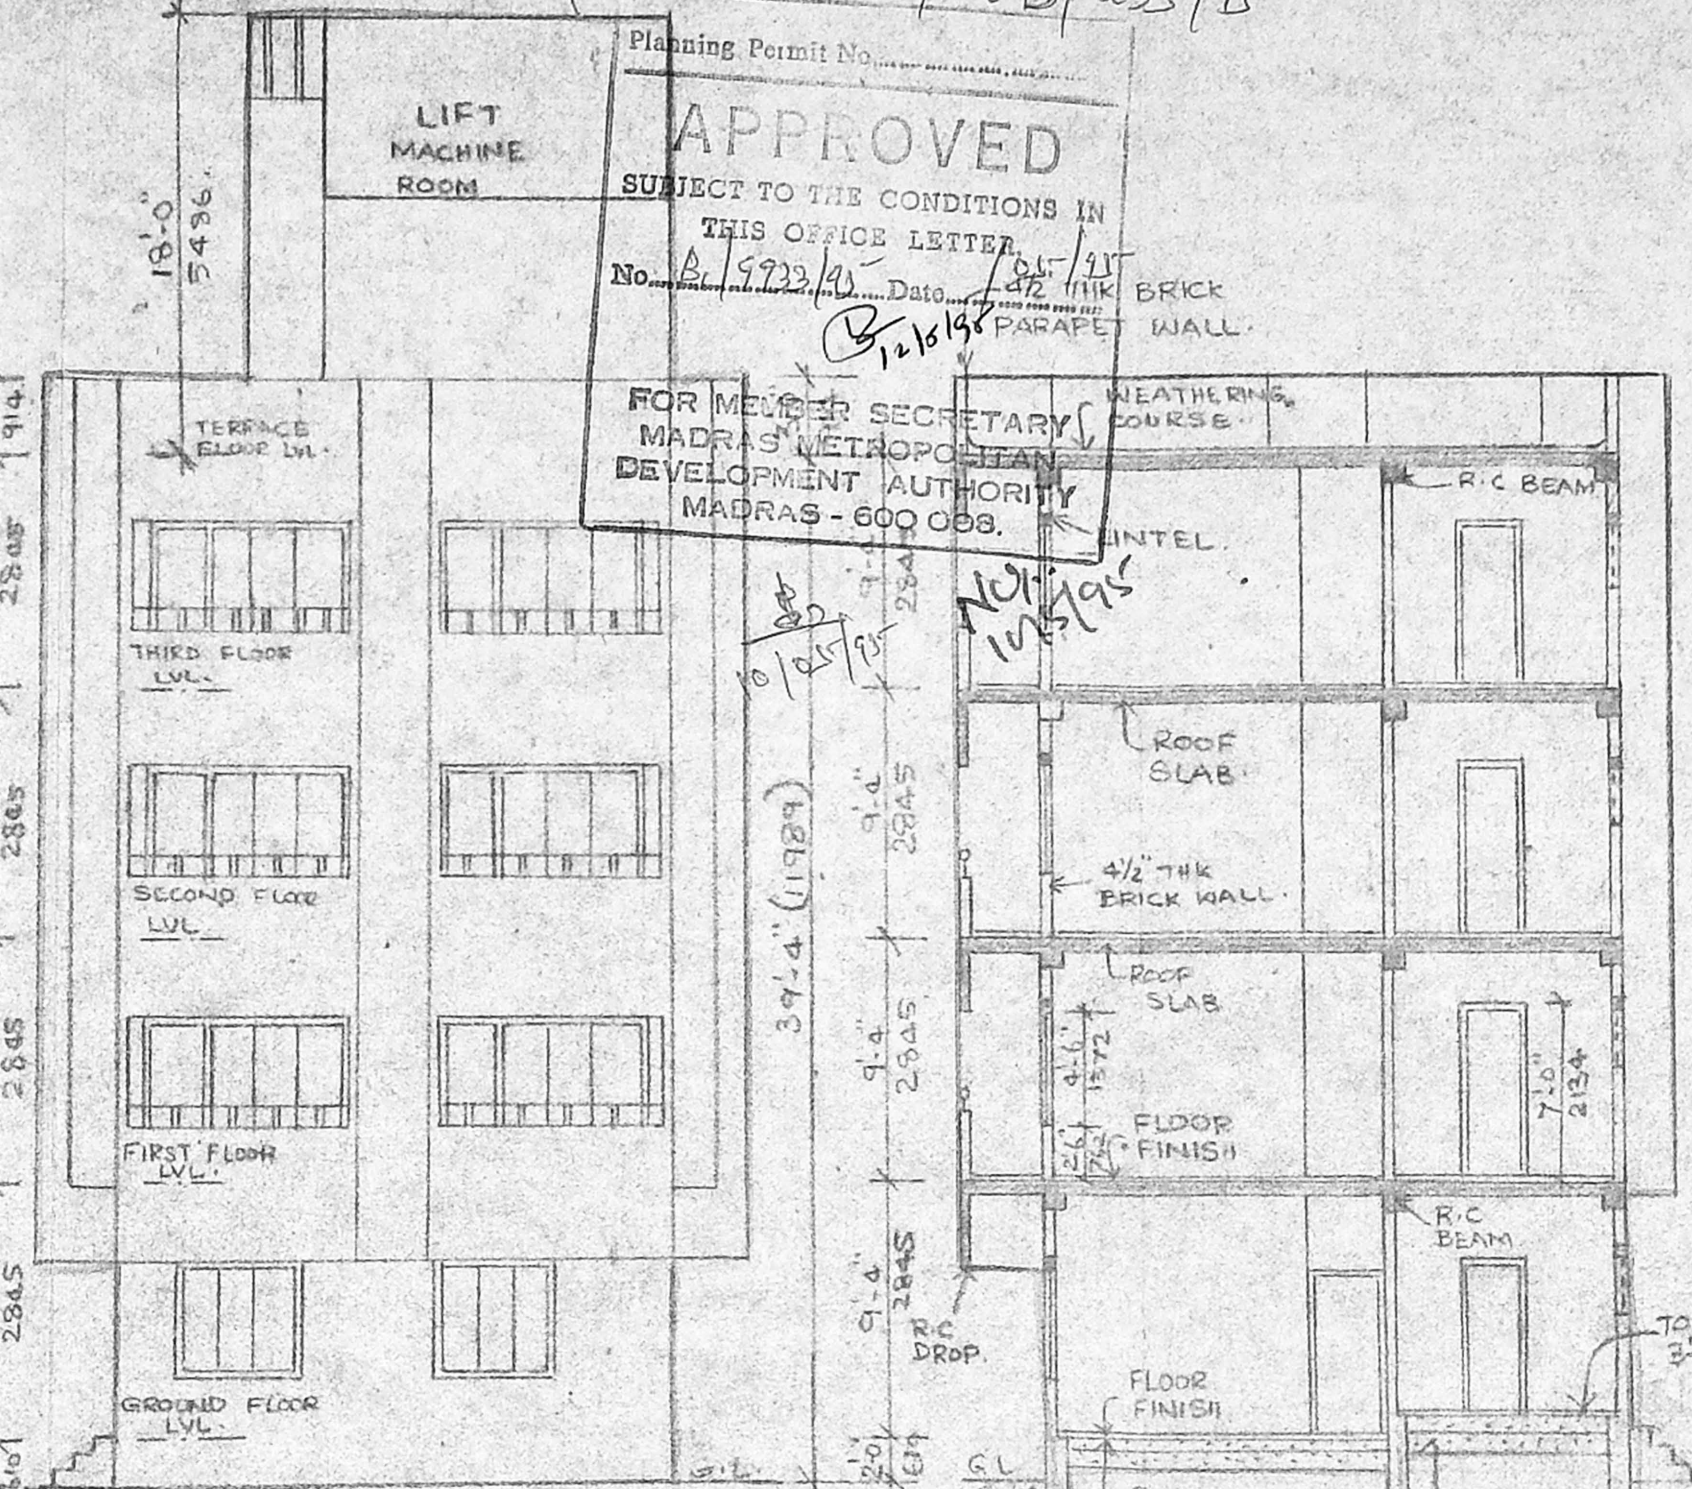


ELEVATION


SECTION ON A-B

COLOUR REFERENCE


- PROPOSED WORK
ROAD
PLOT BOUNDARY LINE
DRAINAGE LINE
DRINKING WATER LINE

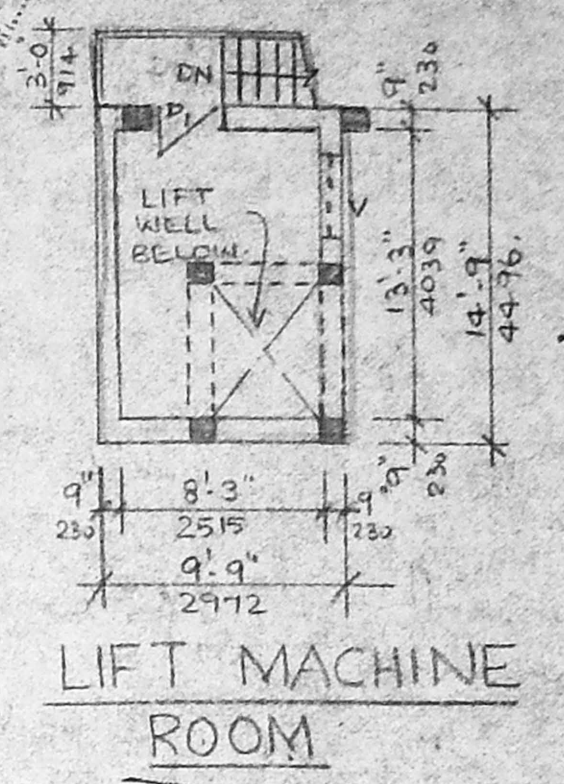

LIFT MACHINE ROOM

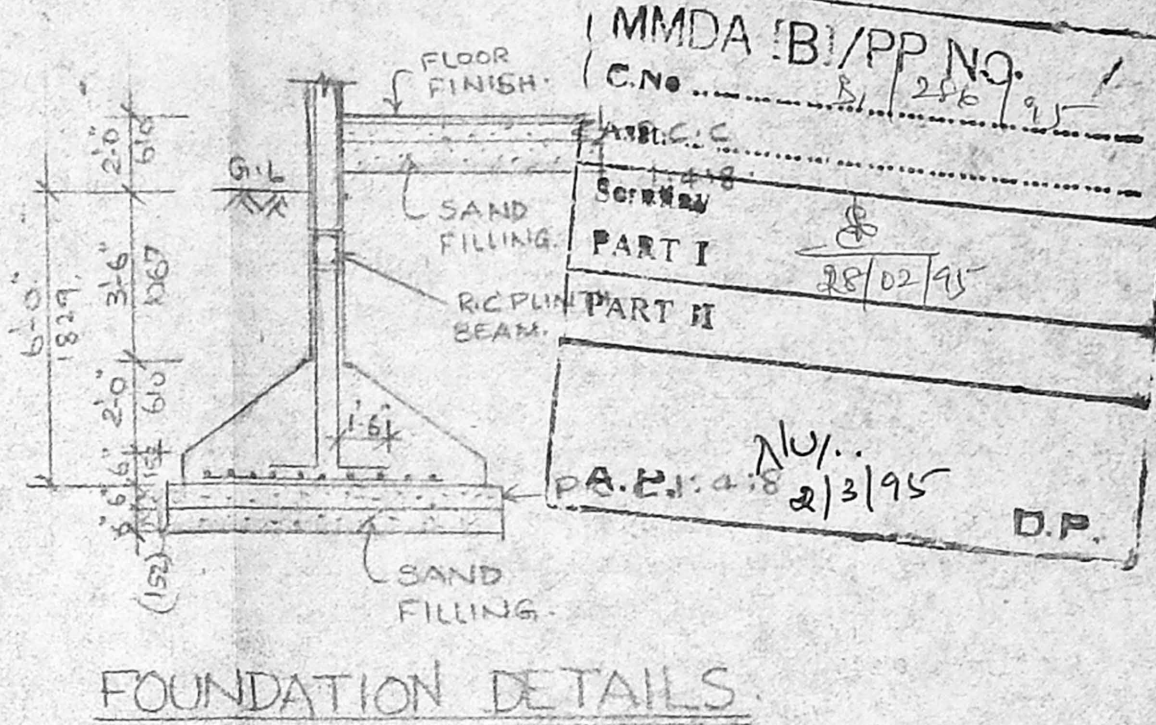

FOUNDATION DETAILS

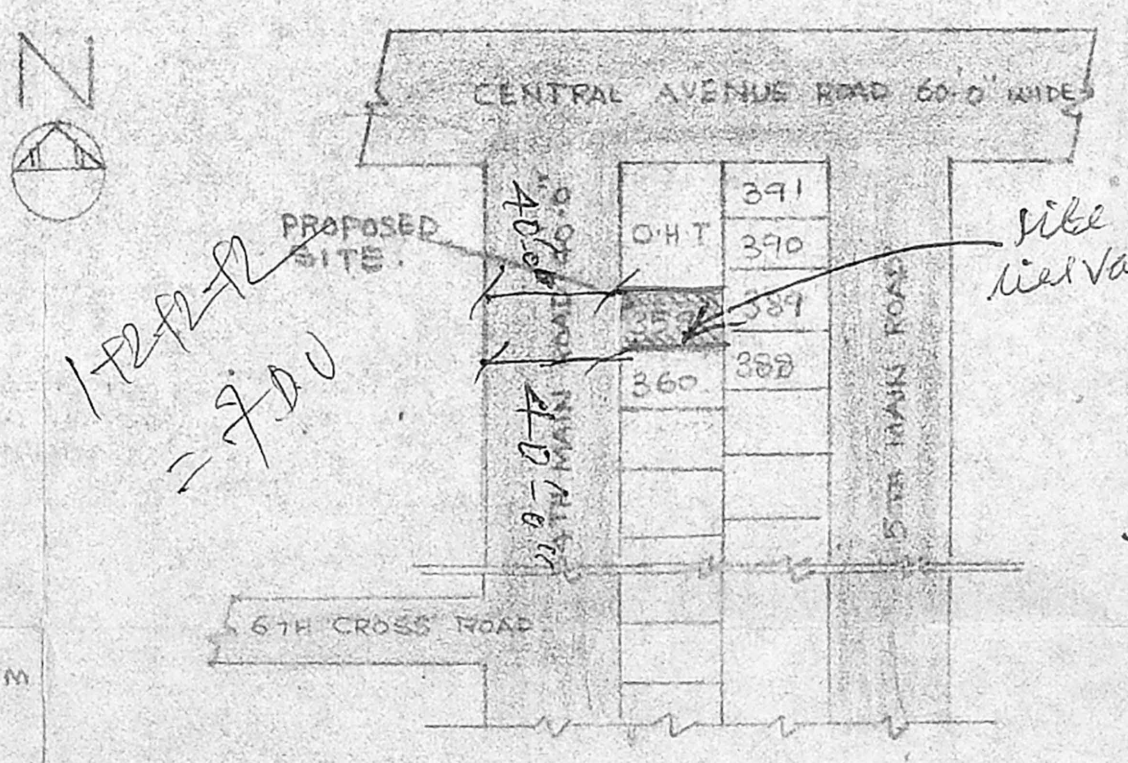

KEY PLAN NOT TO SCALE

SPECIFICATION

FOUNDATION: R.C.C. 1:2:4 ISOLATED COLUMN FOOTING SUITABLY REINFORCED OVER P.C.C. 1:4:8...
FLOORING: MOSAIC FLOORING OVER R.C. SLAB...
ROOFING: R.C. BEAMS & ROOF SLABS SUITABLY REINFORCED IN 1:2:4 MIX...

SCHEDULE OF JOINERY


- D 3'-6" x 7'-0" (1067x2134) TEAKWOOD FLUSH DOOR
D1 3'-3" x 7'-0" (917x2134)
D2 2'-6" x 7'-0" (762x2134)
D3 3'-0" x 7'-0" (914x2134)
D4 10'-0" x 7'-0" (3048x2134) DOOR CUM WINDOW
D5 6'-4" x 7'-0" (1943x2134)
W1 5'-0" x 4'-6" (1524x1372) TEAKWOOD GLAZED WINDOW
W2 3'-4" x 4'-6" (1016x1372)
W3 6'-7" x 4'-6" (2032x1372)
V 3'-0" x 2'-0" (914x610) VENTILATOR

OWNER (SHANKARLAL SONTALIA) POA HOLDER FOR A. DURAIRAJAN REGD. NO. 580/94


LICENCED SURVEYOR SATNAM SINGH B.Arch., A.I.T.D. ARCHITECT & INTERIOR DESIGNER 146 PURASWALKATI HIGH ROAD KELLYS, MADRAS - 600 010

PROPOSED FLATS AT PLOT NO. 359, 4TH MAIN ROAD, MAHAKAVI BHARATH NAGAR, VYASARPADI, MADRAS - 39. DIVISION NO. 3 (OLD 22), S.NO-147/2.

SCALE - 1"=8'-0" DATE
DRAWN - K.VIMALA CHECKED
ARCHITECT SATNAM SINGH B.Arch. AND ARCHITECT & INTERIOR DESIGNER 4/3, MANAPAM CROSS ROAD, KILPAUK, MADRAS - 600 010

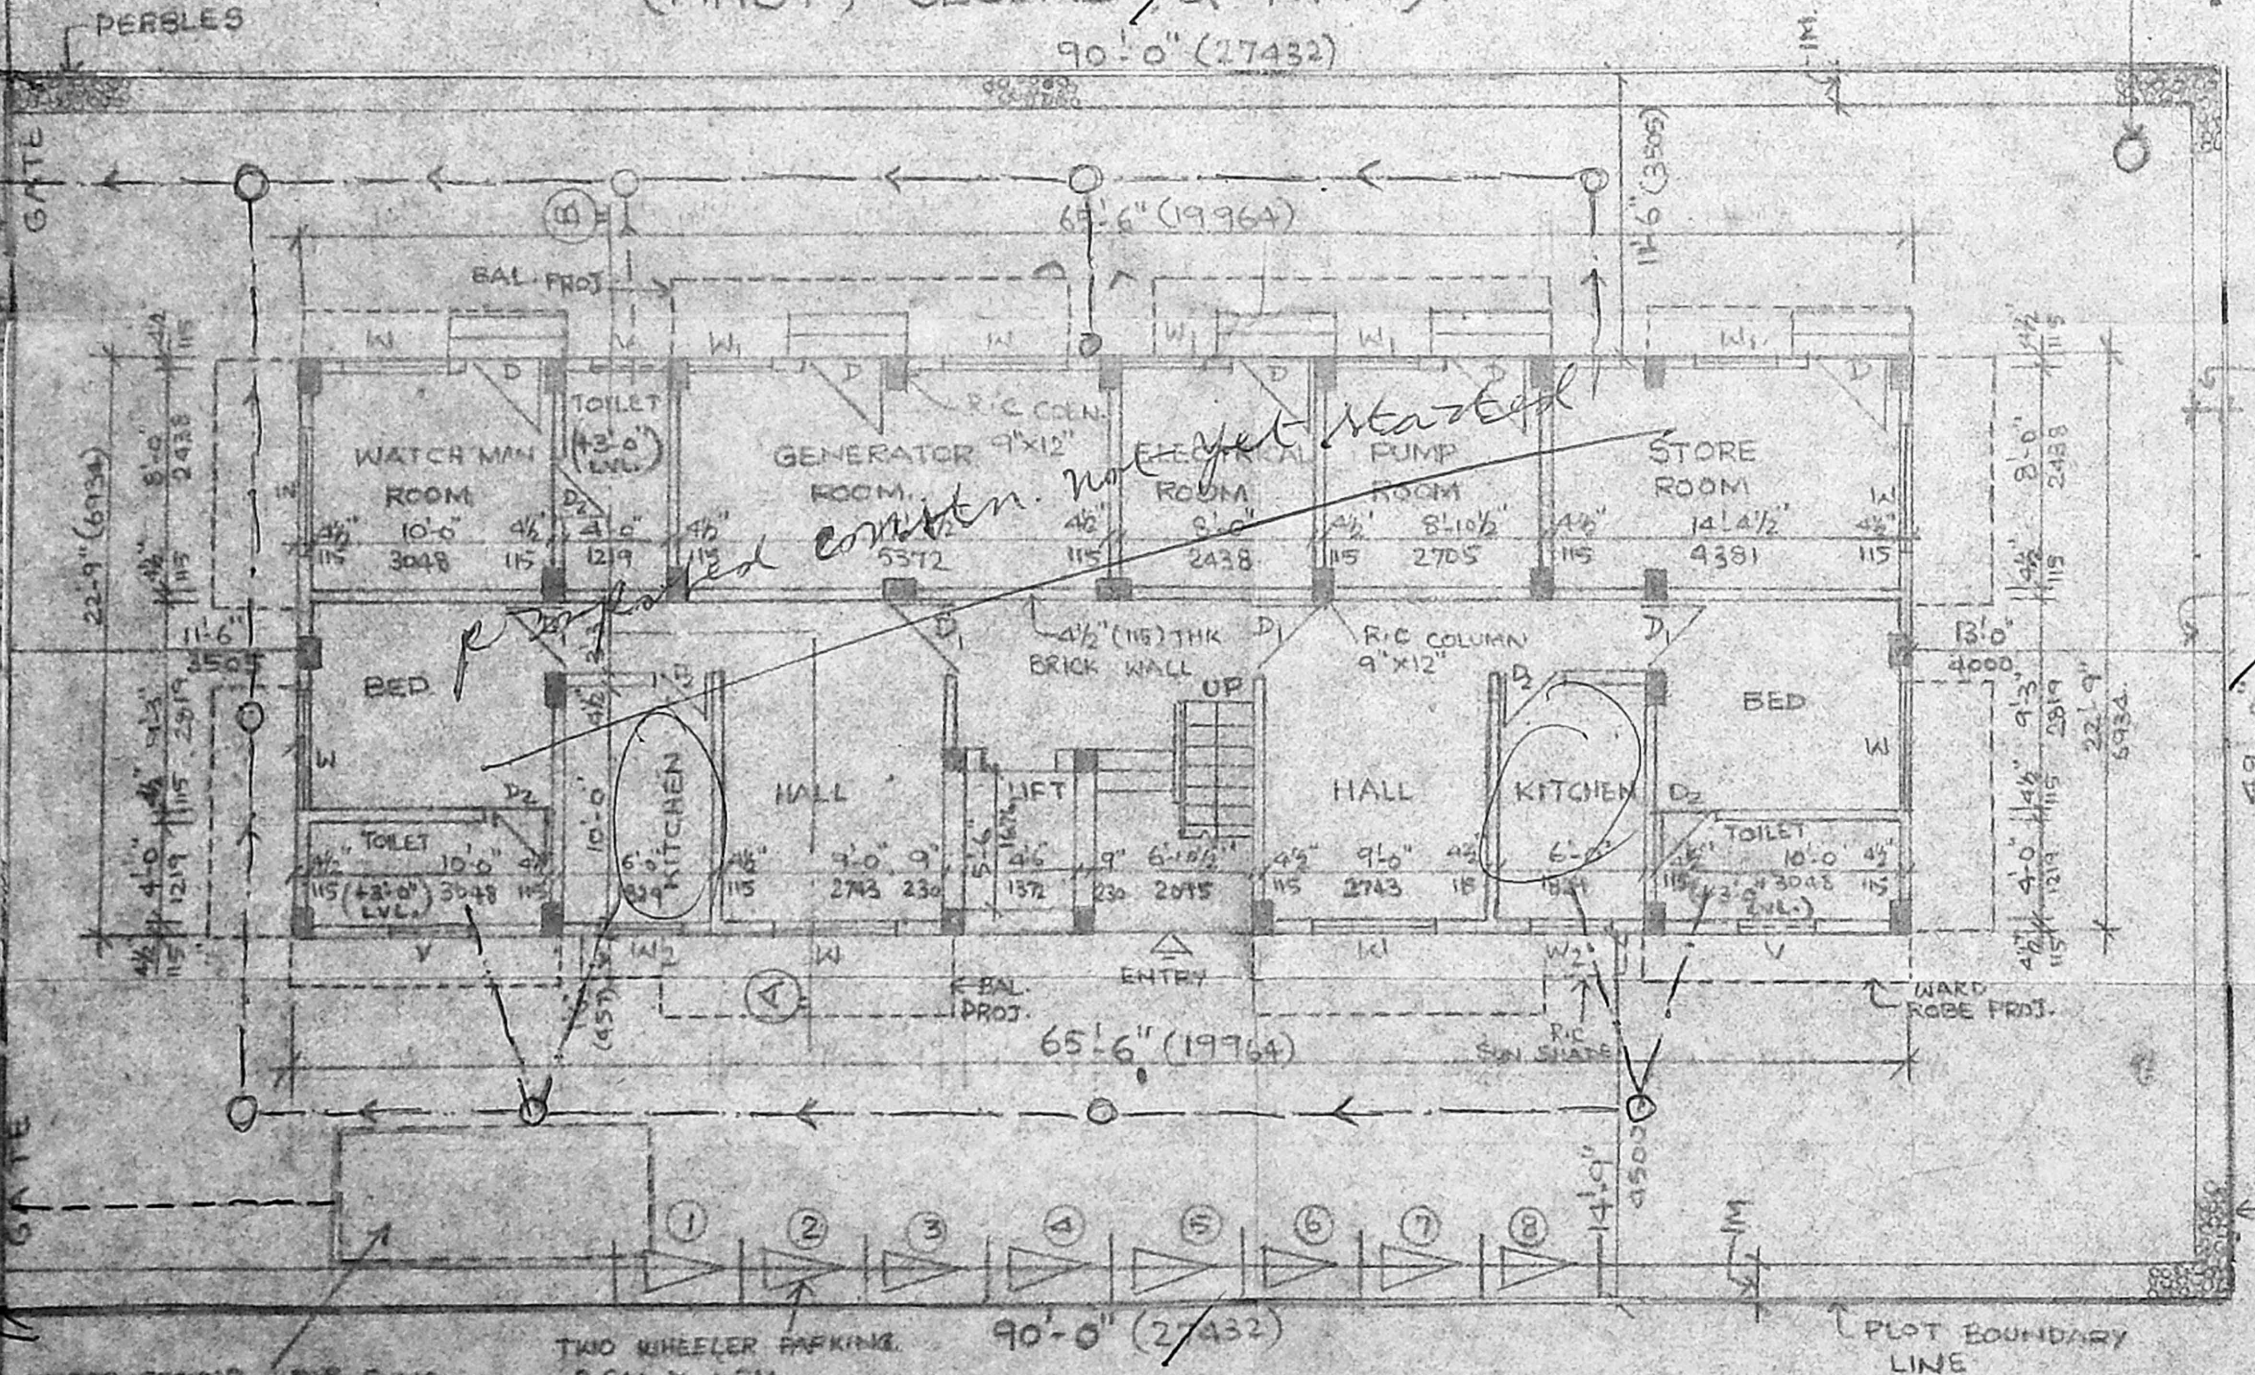

GROUND FLOOR PLAN CUM SITE PLAN SCALE 1"=8'-0"

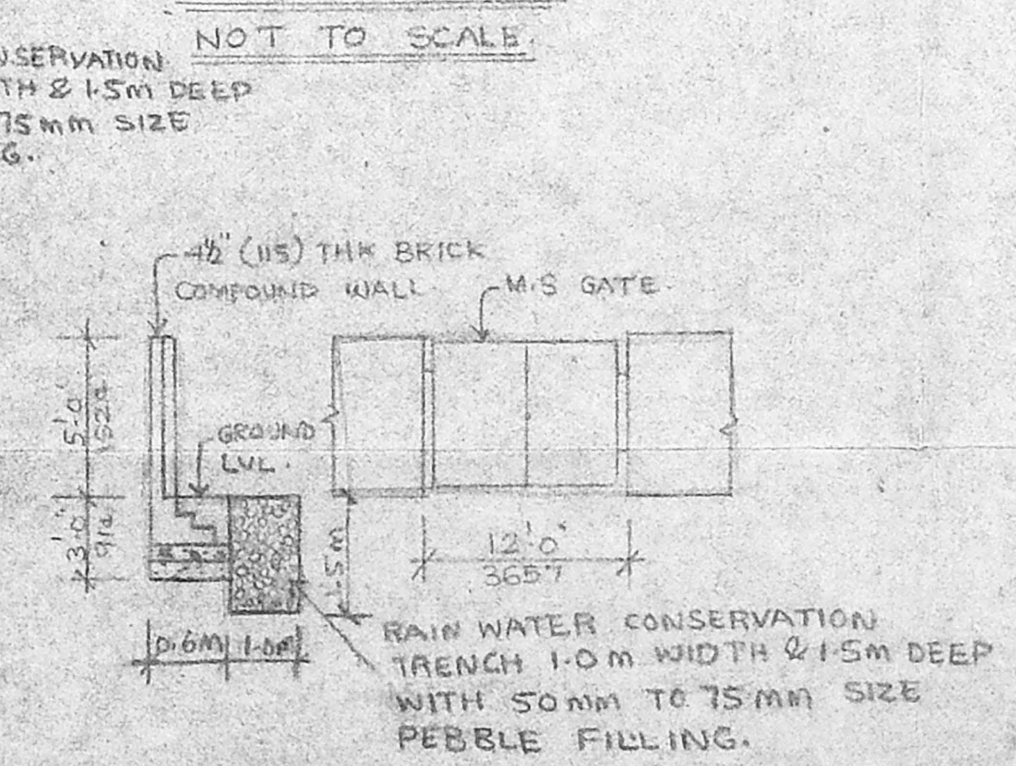

COMPOUND WALL & GATE DETAILS