



Inspection  
Name  
18/5/95


MMD/DP NO. 1  
C.No. B2/10097/95

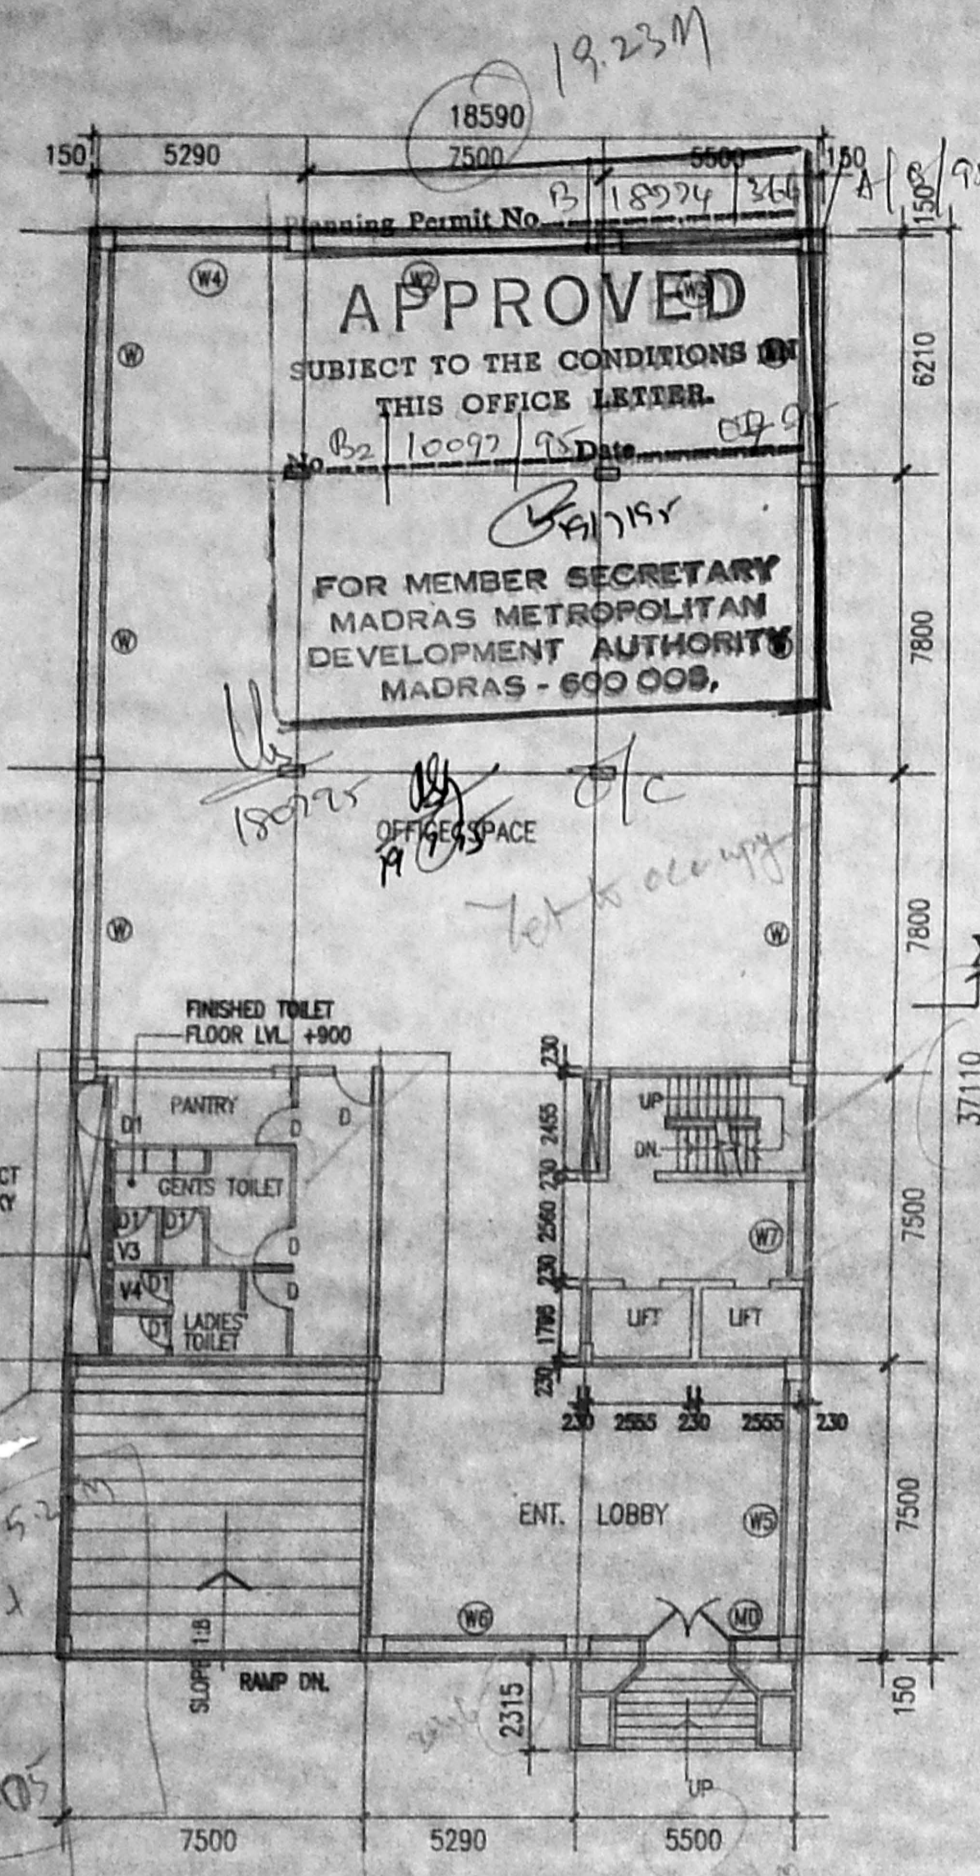


GROUND FLOOR PLAN

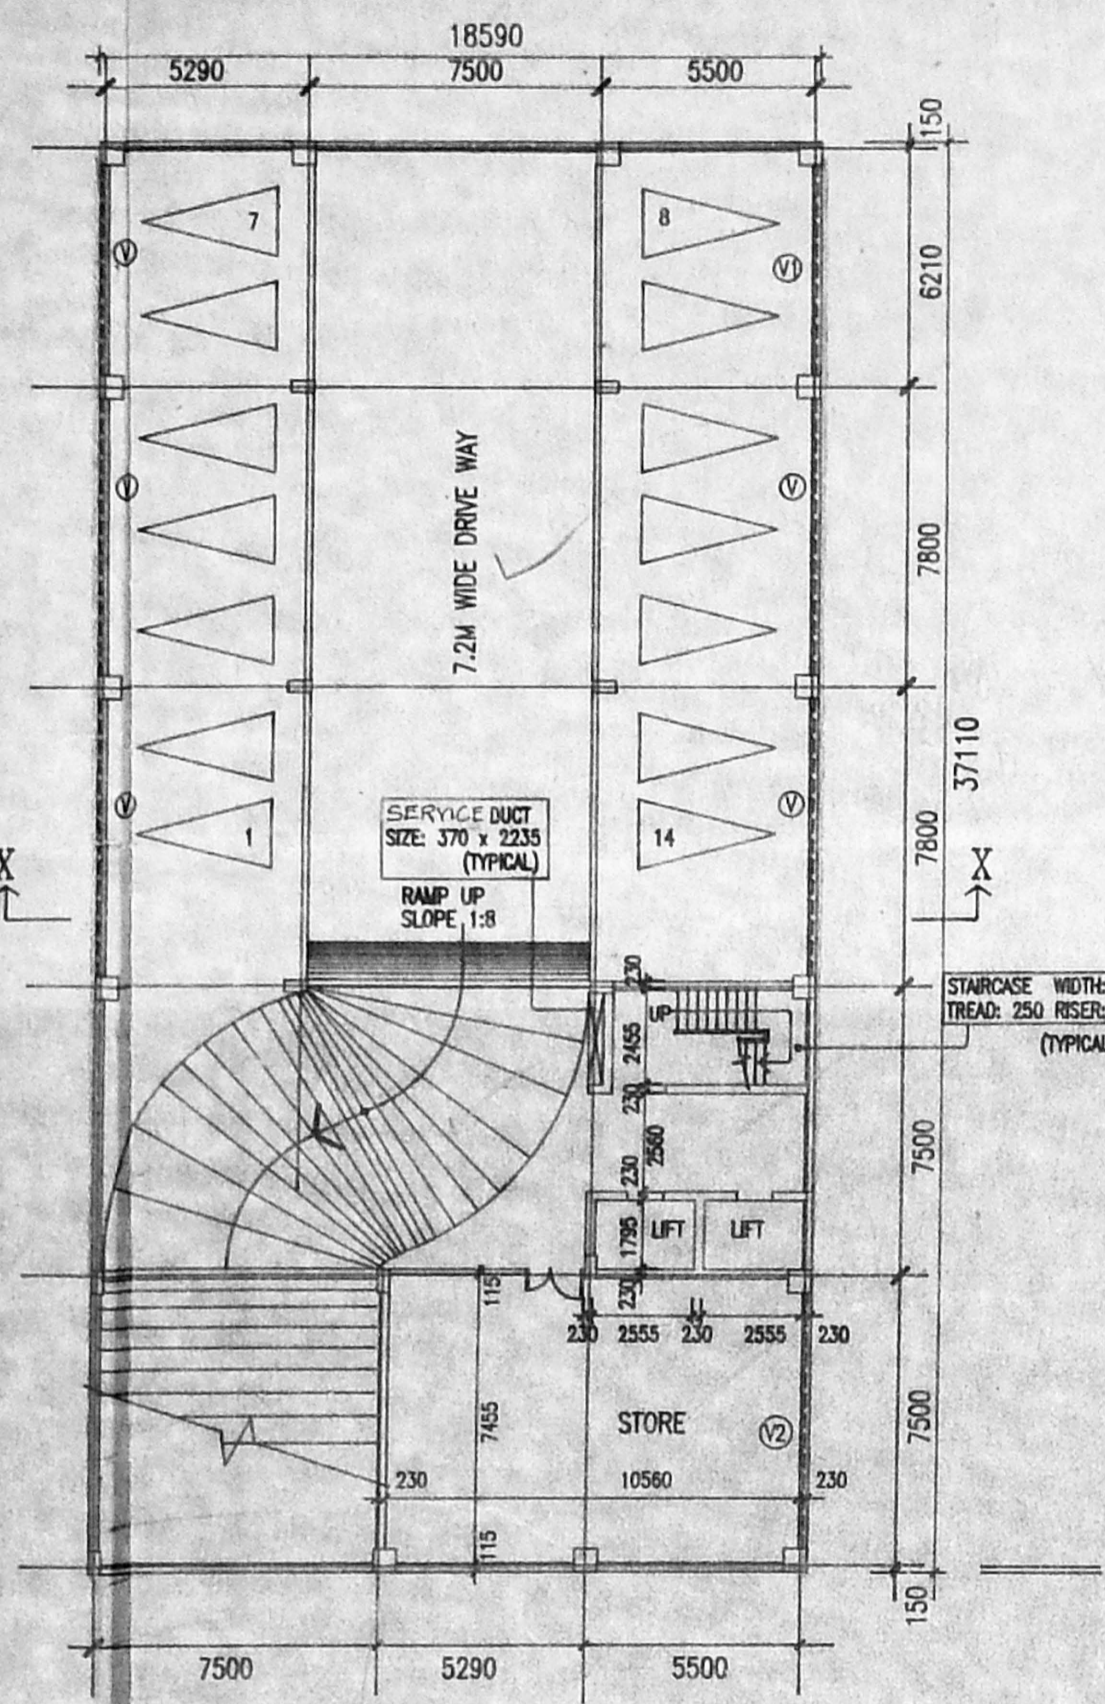


BASEMENT FLOOR PLAN

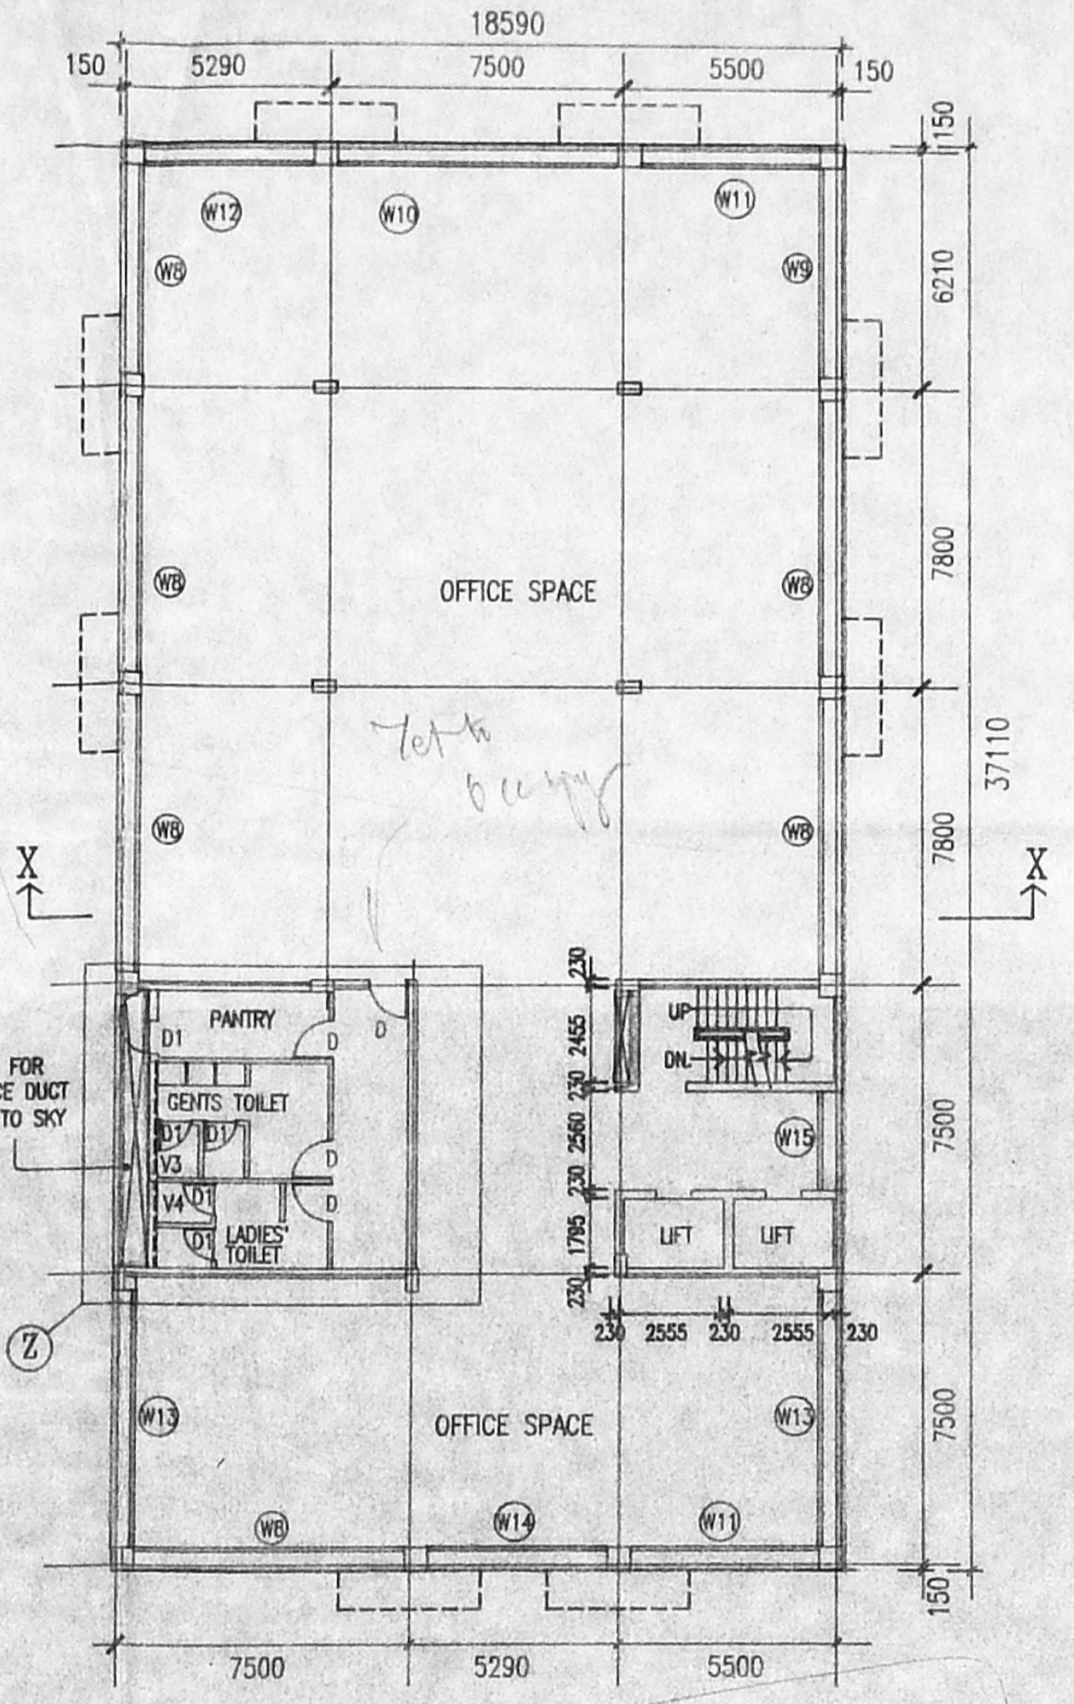

FIRST FLOOR PLAN

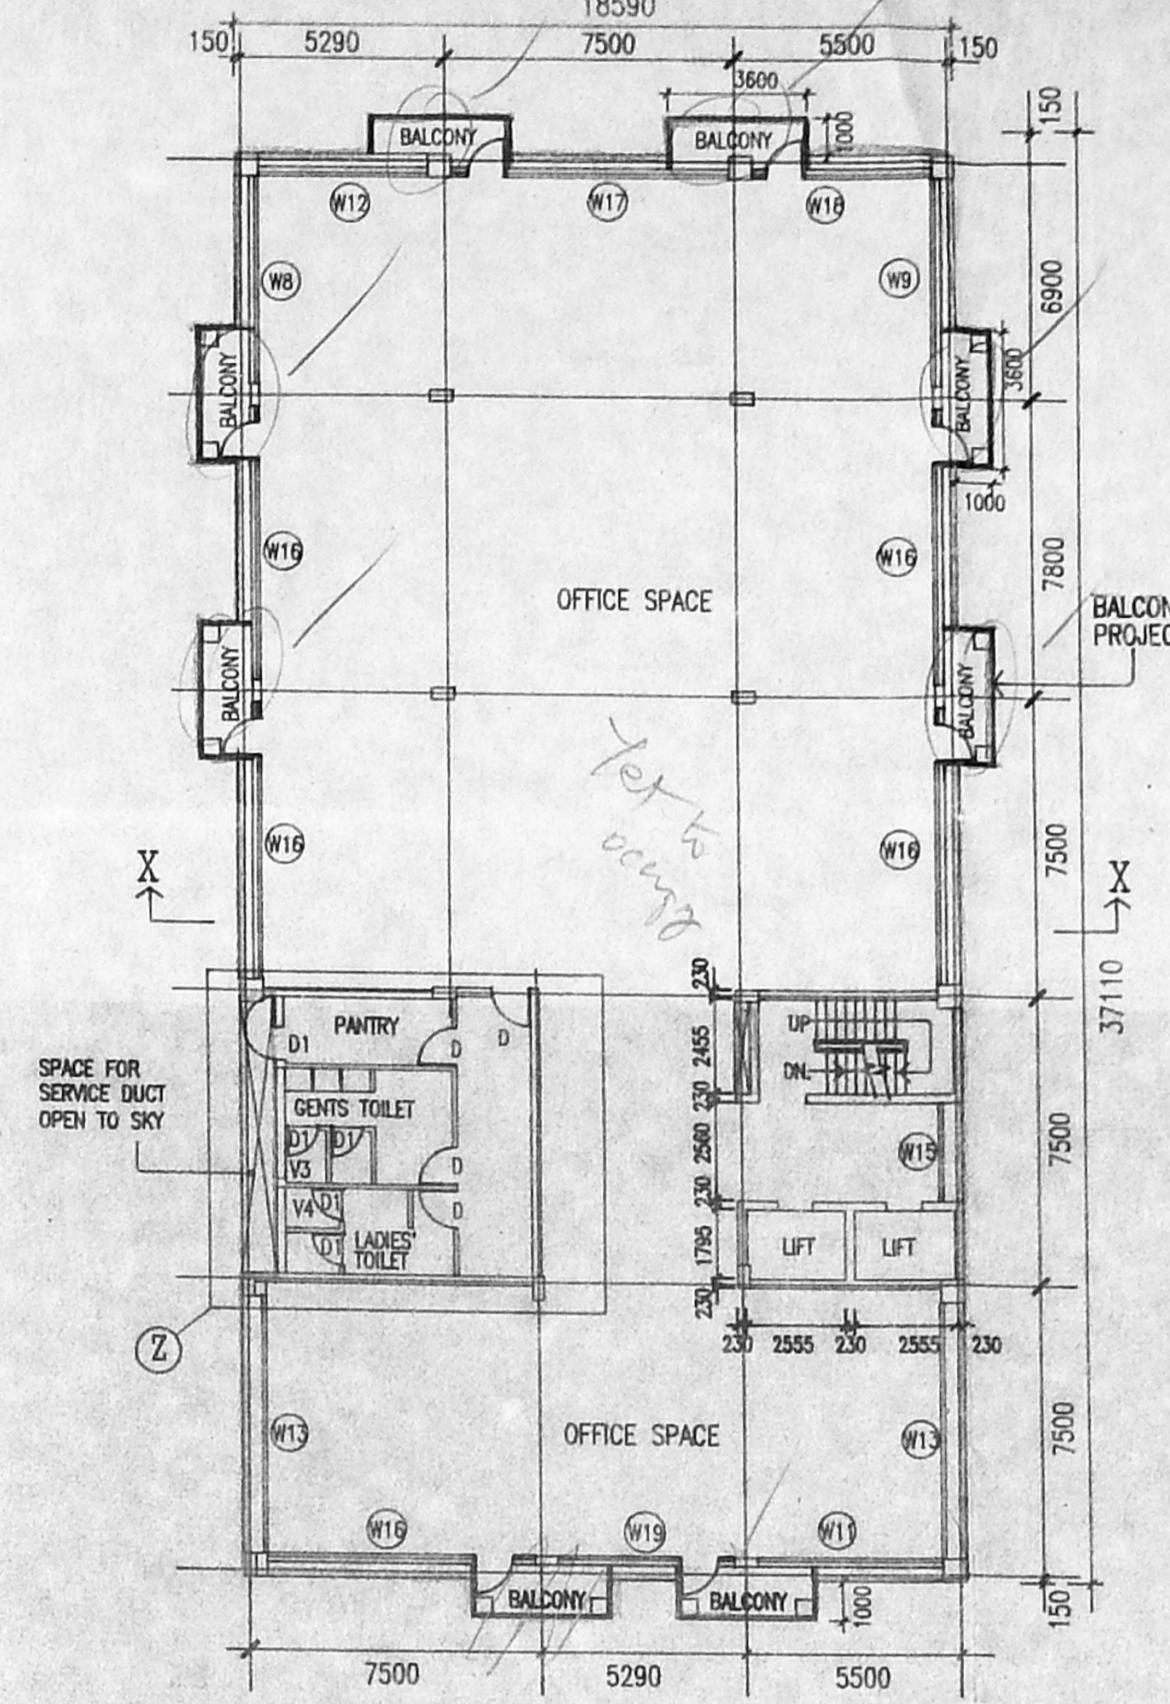

SECOND FLOOR PLAN

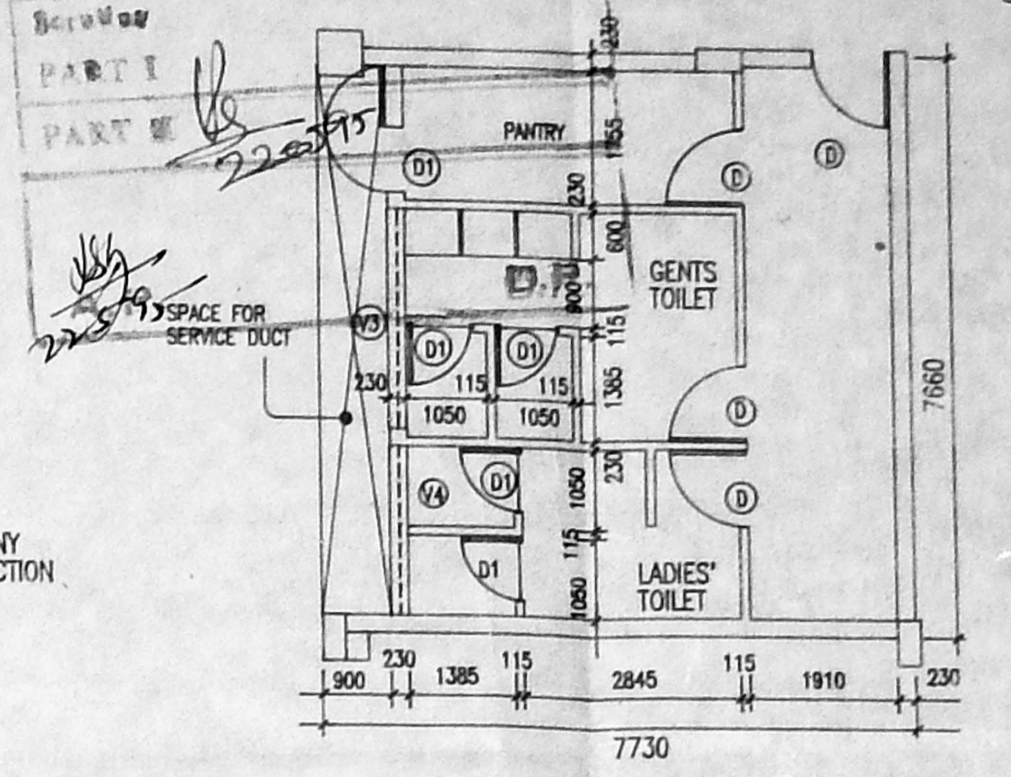


DETAIL Z


AREA STATEMENT :

PLOT AREA	1445.07 Sq.M	15548.95 Sq.FT
BASEMENT FLOOR AREA	87.22 Sq.M	936.50 Sq.FT
GROUND FLOOR AREA	827.47 Sq.M	8751.58 Sq.FT
FIRST FLOOR AREA	882.85 Sq.M	9345.31 Sq.FT
SECOND FLOOR AREA	711.30 Sq.M	7653.59 Sq.FT
THIRD FLOOR AREA	889.32 Sq.M	9524.88 Sq.FT
TOTAL	2807.97 Sq.M	30213.65 Sq.FT


F.S.I. ALLOWED : 2  
F.S.I. ACHIEVED : 1.94  
PLOT COVERAGE : 50 %  
CAR PARKING REQUIRED : 22  
CAR PARKING PROVIDED : 22

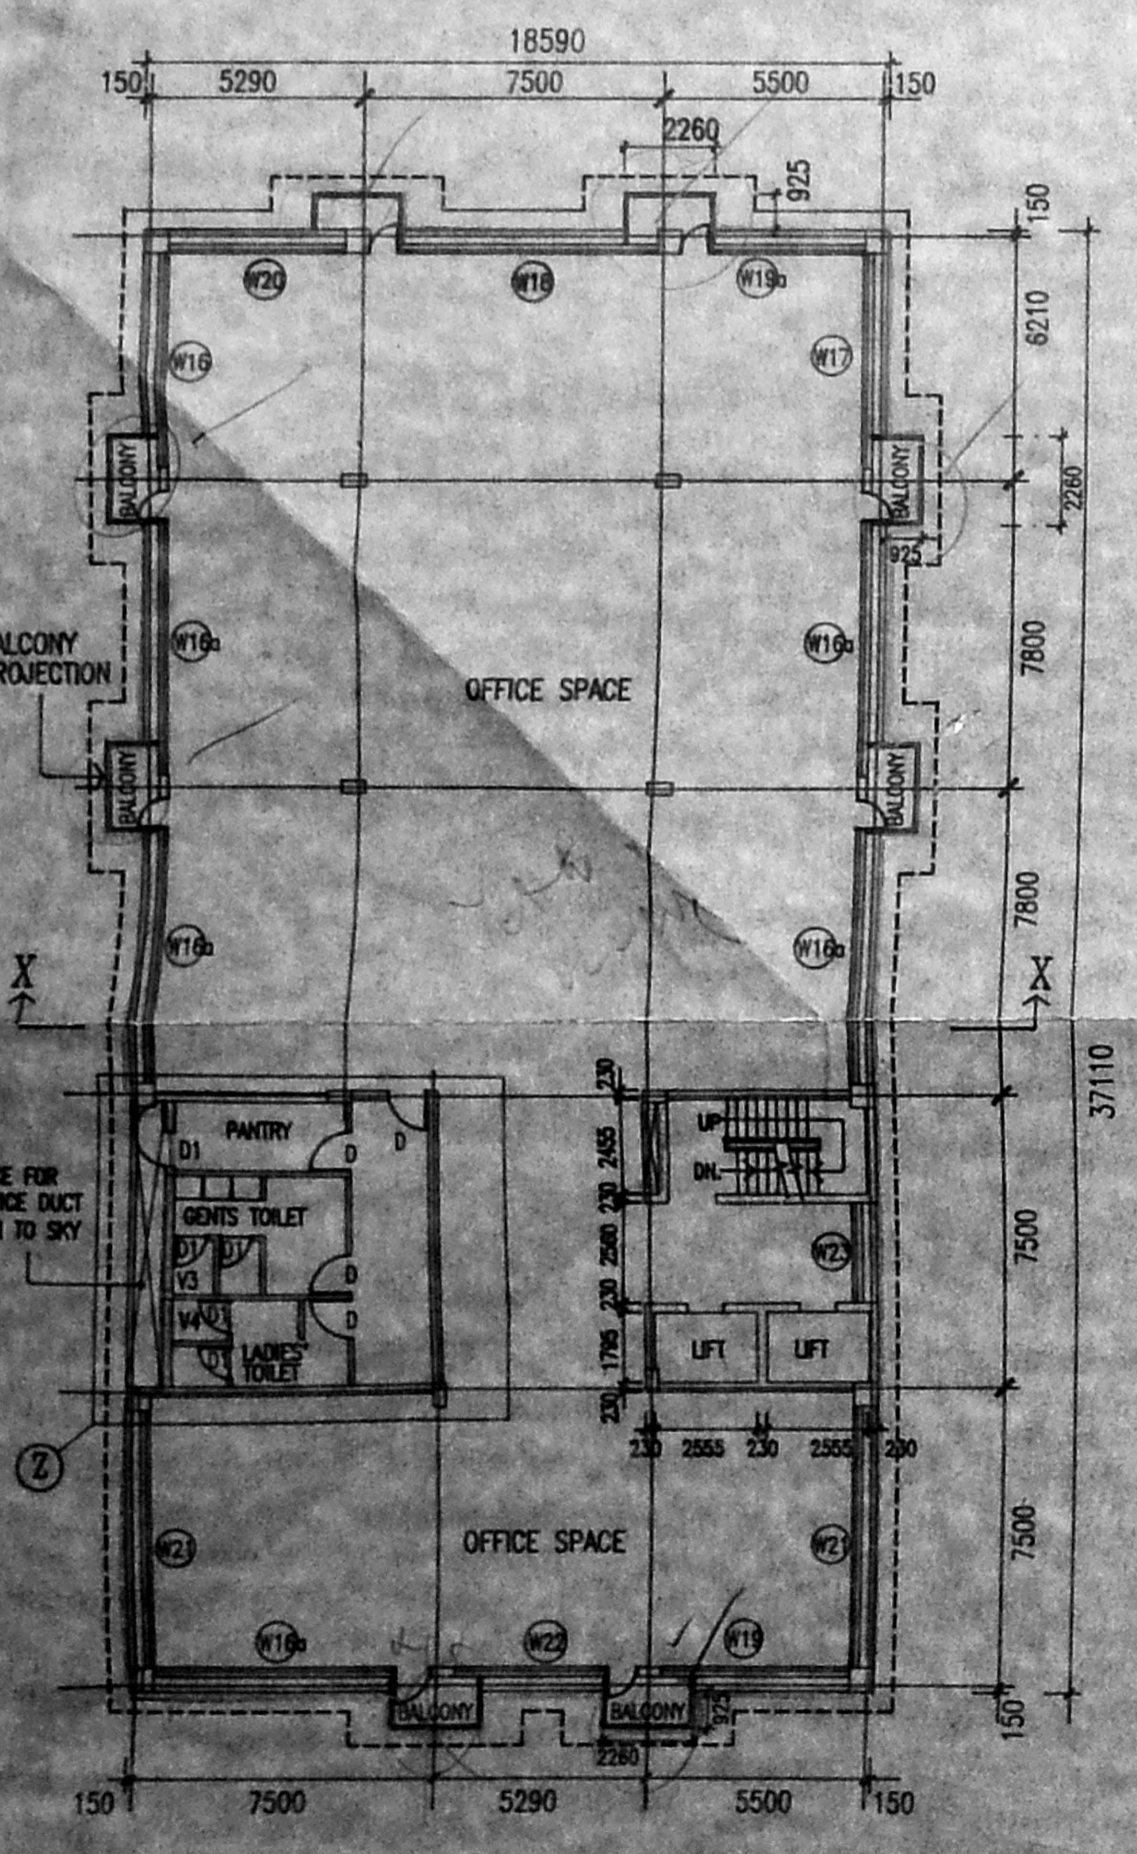


THIRD FLOOR PLAN

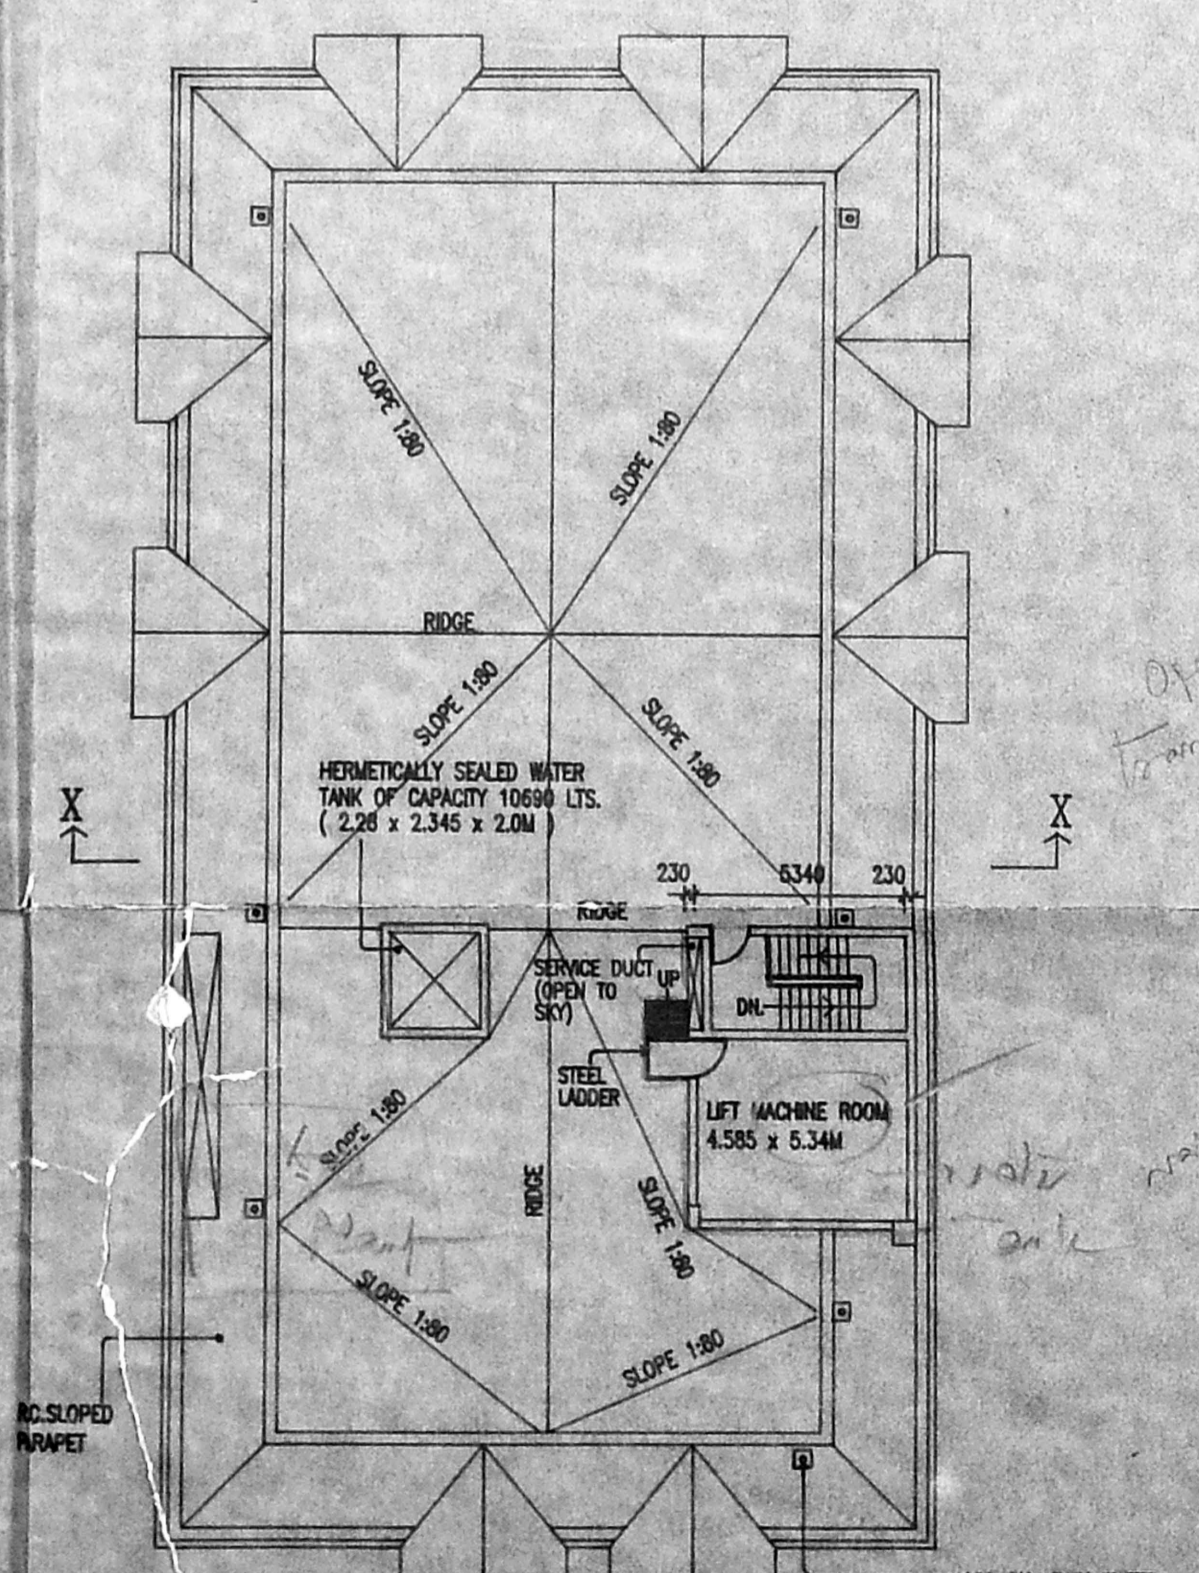


TERRACE PLAN

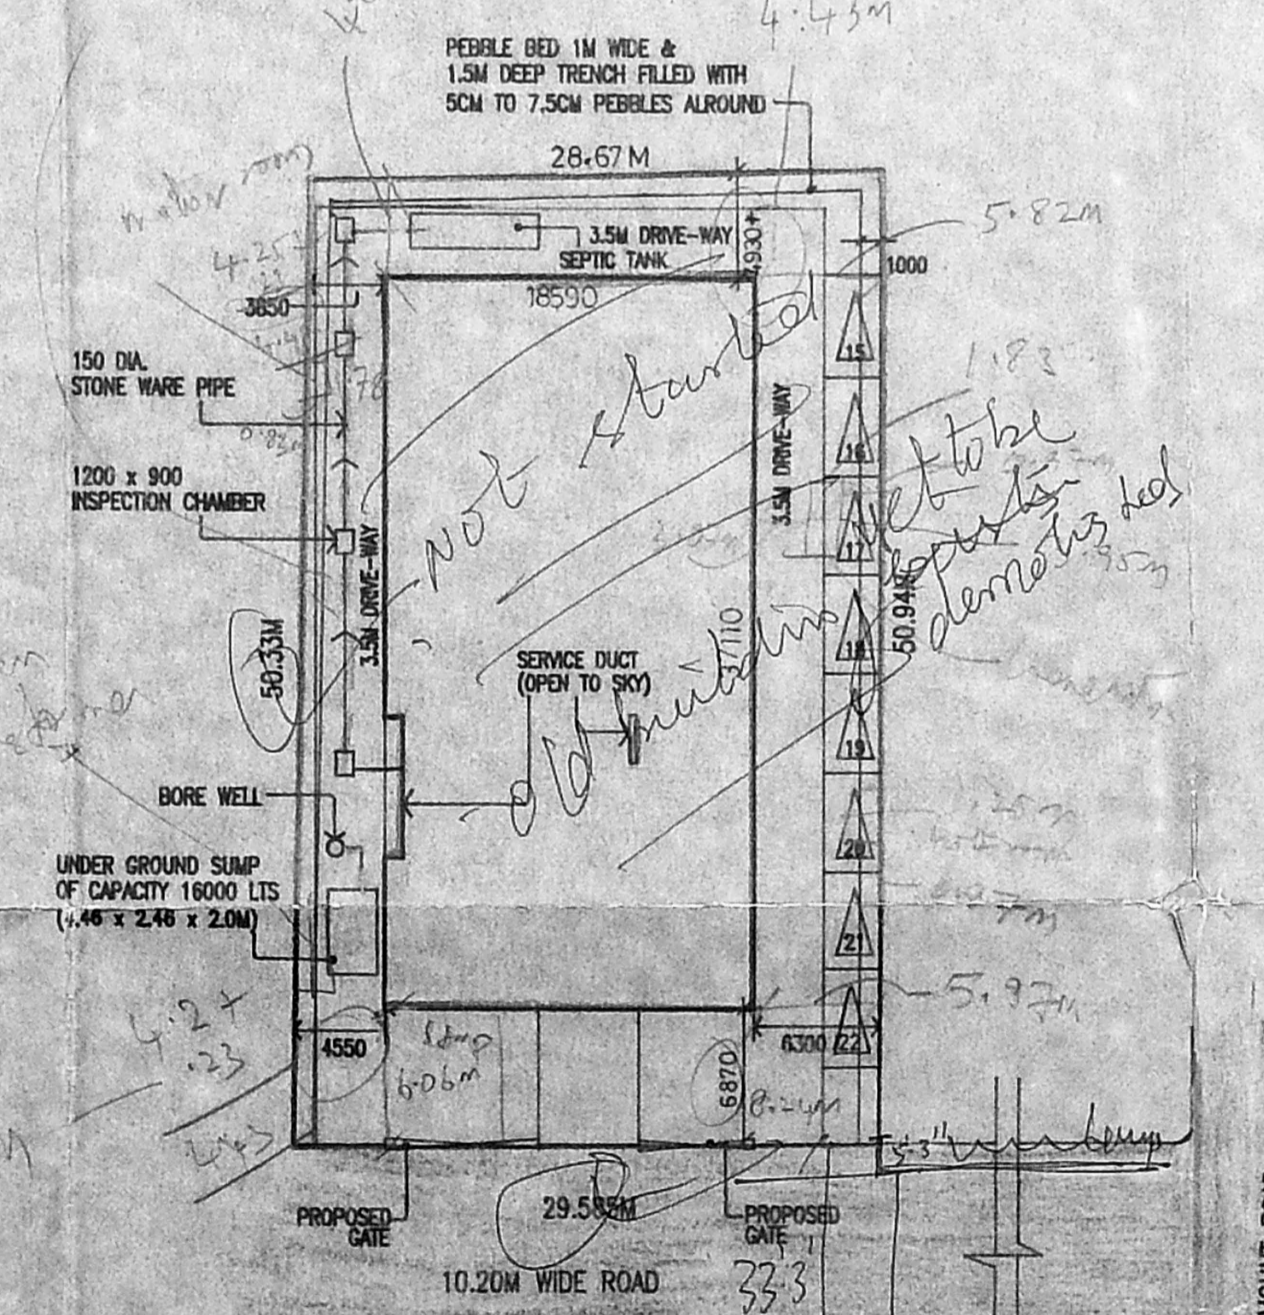

SITE PLAN SCALE: 1:400

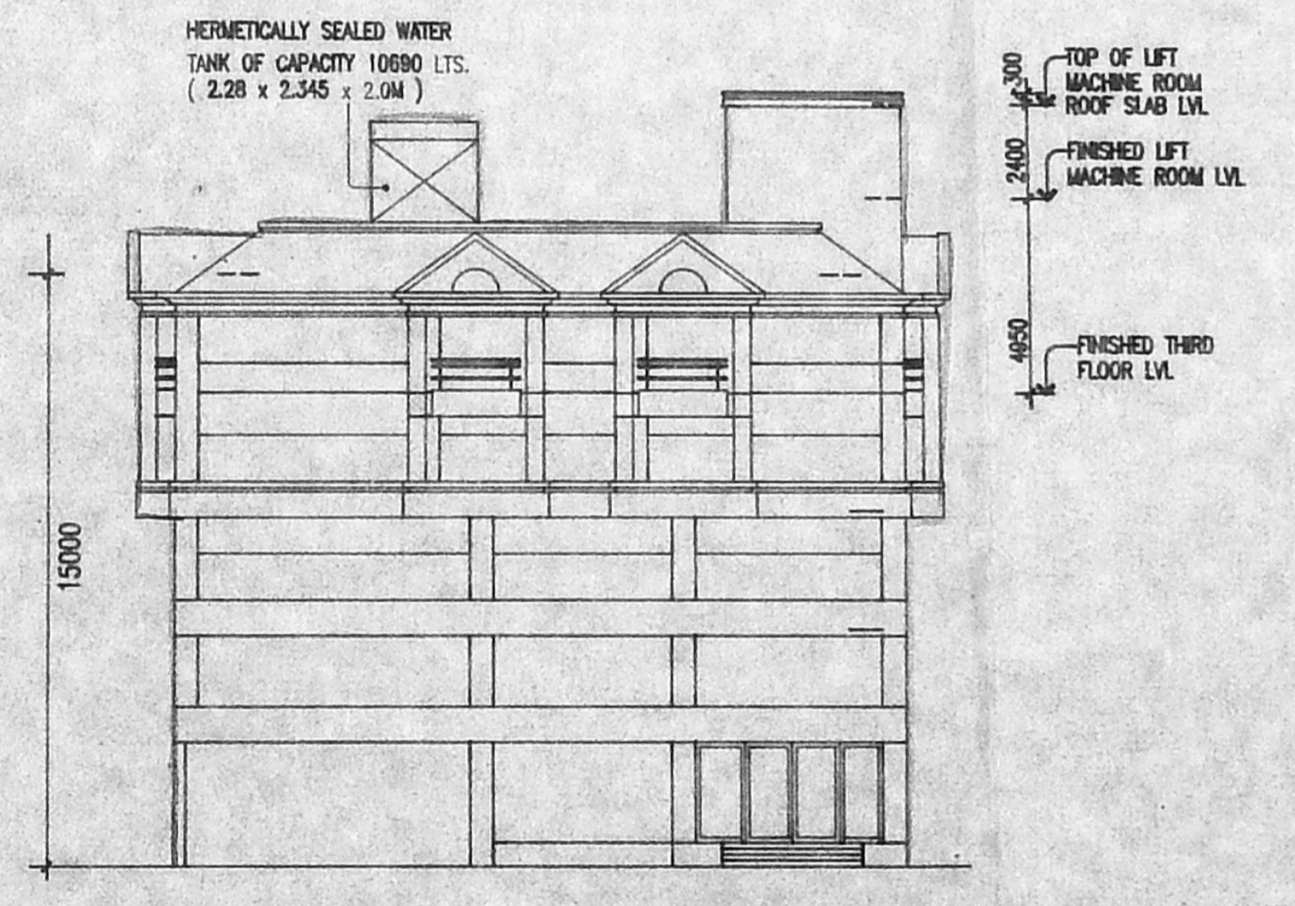

FRONT ELEVATION

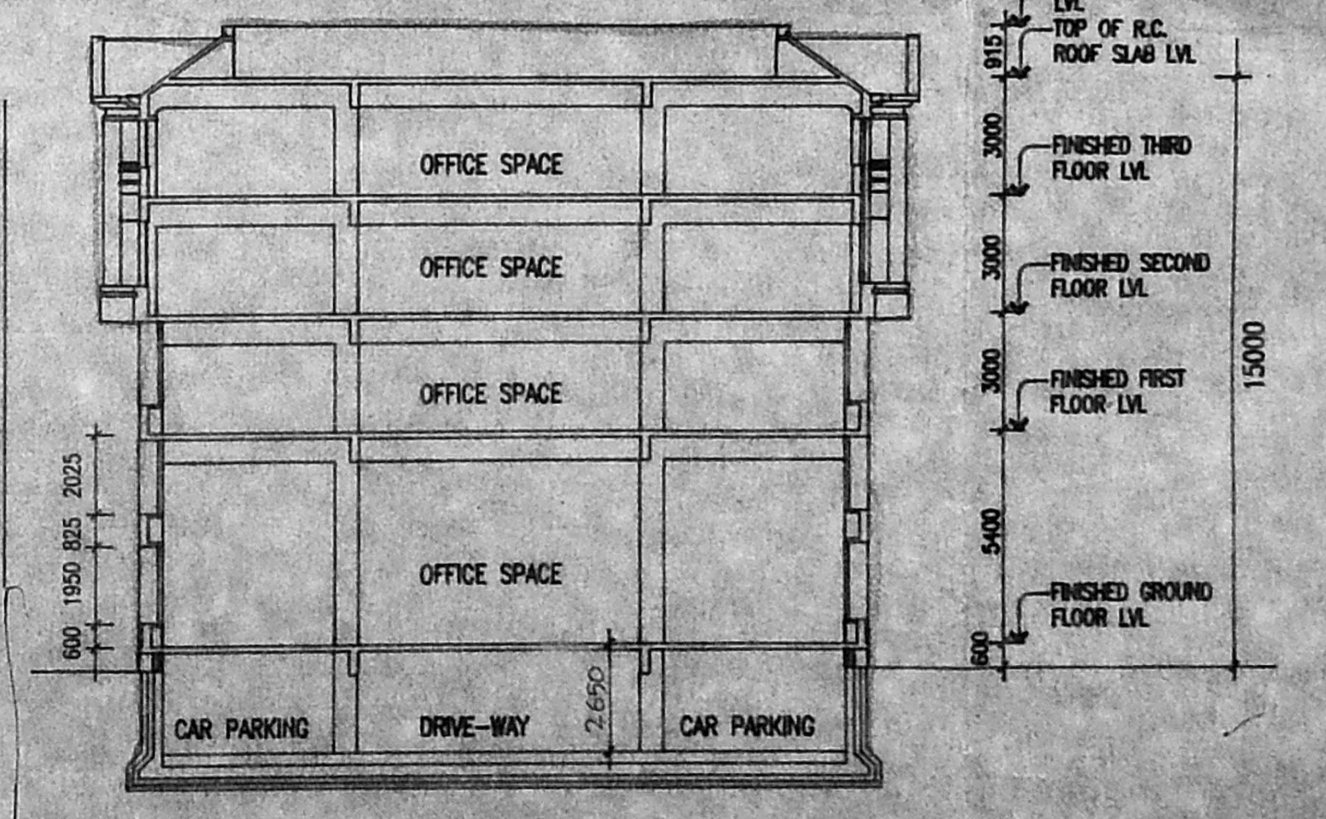

SECTION X X

OWNERS' SIGNATURE  
*[Signature]*

PROPOSED BUILDING  
T.S.NO.3/3, BLOCK NO.7 ADYAR VILLAGE  
MOUNT ROAD, GUINDY, MADRAS.

FLOOR PLANS

SCALE : 1:200

Architect:

*[Signature]*







DRAWN	CHECKED	JOB NO.	DRG. NO.
TR		325B	C1

SCHEDULE OF OPENINGS: FOR DOORS, WINDOWS & VENTILATORS

TYPE	OPENING SIZE		DESCRIPTION
	WIDTH	HEIGHT	
W	6900	1950	ANODISED ALUM. GLAZED WINDOW.
W1	6750	1950	SAME AS - W2
W2	7200	1950	SAME AS - W2
W3	4700	1950	SAME AS - W2
W4	4400	1950	SAME AS - W2
W5	6600	1950	SAME AS - W2
W6	4540	1950	SAME AS - W2
W7	2600	1950	SAME AS - W2
W8	6900	2100	SAME AS - W2
W9	6750	2100	SAME AS - W2
W10	7200	2100	SAME AS - W2
W11	4700	2100	SAME AS - W2
W12	4400	2100	SAME AS - W2
W13	6600	2100	SAME AS - W2
W14	4540	2100	SAME AS - W2
W15	2600	2100	SAME AS - W2
W16	6900	1200	SAME AS - W2 WITH DOOR
W17	7200	1200	SAME AS - W2 WITH DOOR
W18	4700	1200	SAME AS - W2 WITH DOOR
W19	4540	1200	SAME AS - W2 WITH DOOR
V	6600	450	ANODISED ALUM. GLAZED VENTILATOR
V1	6750	450	SAME AS - V
V2	7200	450	SAME AS - V
V3	2885	600	SAME AS - V
V4	2215	600	SAME AS - V

TYPE	OPENING SIZE		DESCRIPTION
	WIDTH	HEIGHT	
W	6900	1950	ANODISED ALUM. GLAZED WINDOW.
MD	4750	1950	ANODISED ALUM. GLAZED DOOR
D	1000	2150	T.W. FRAMED PANELLED DOOR
D1	850	2150	SAME AS D

Services  
PART I  
PART II  
27/08/95  
A.P.

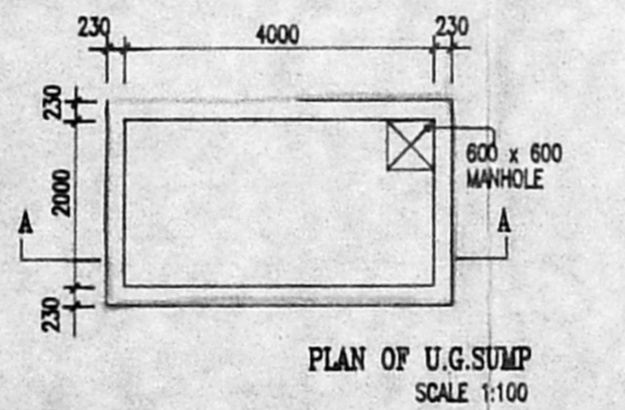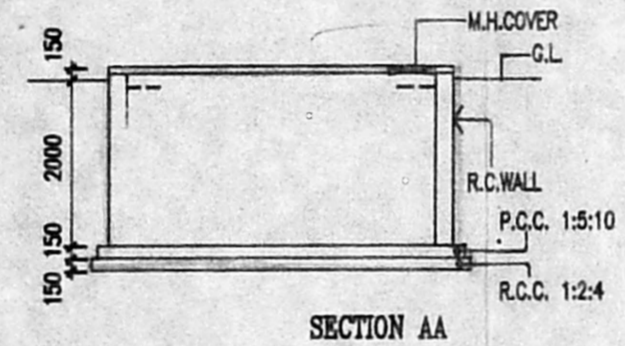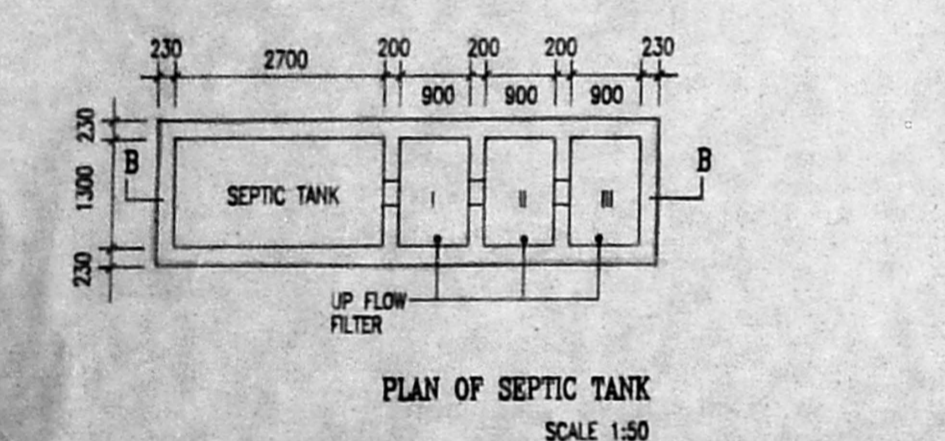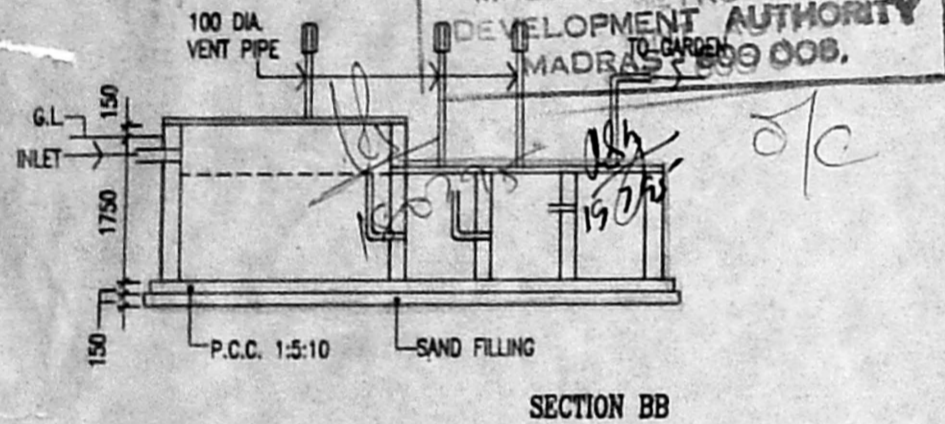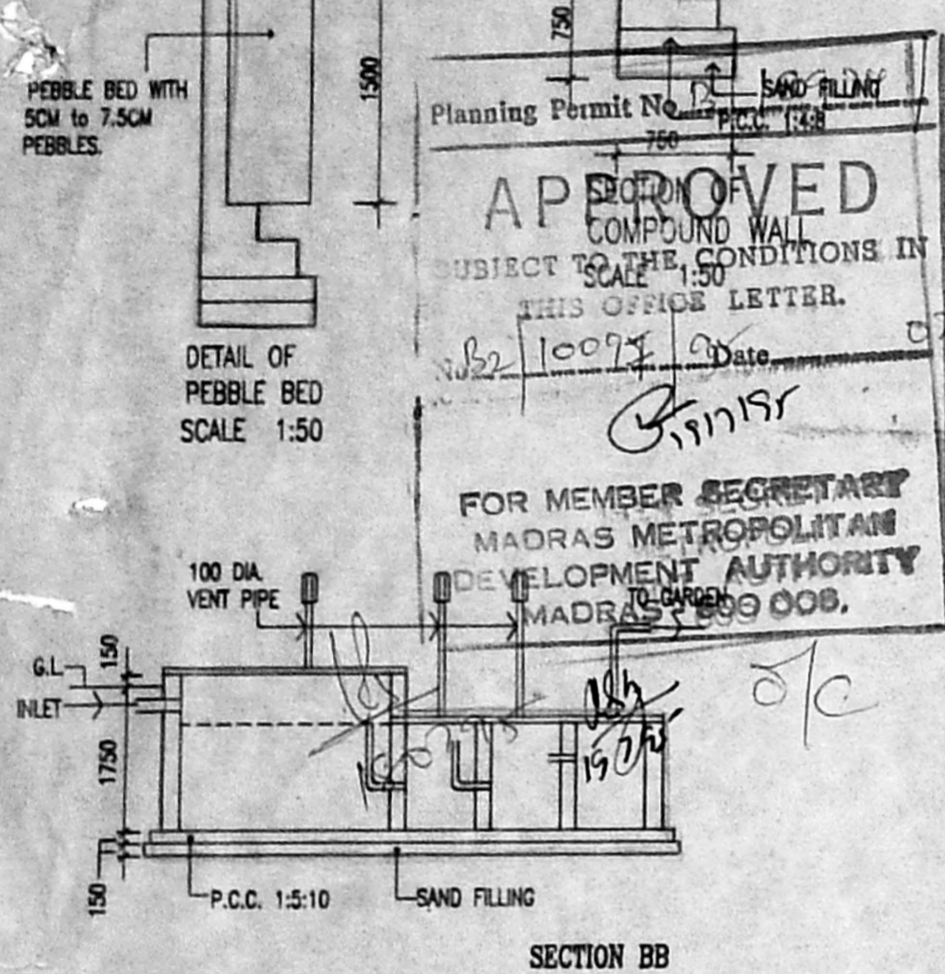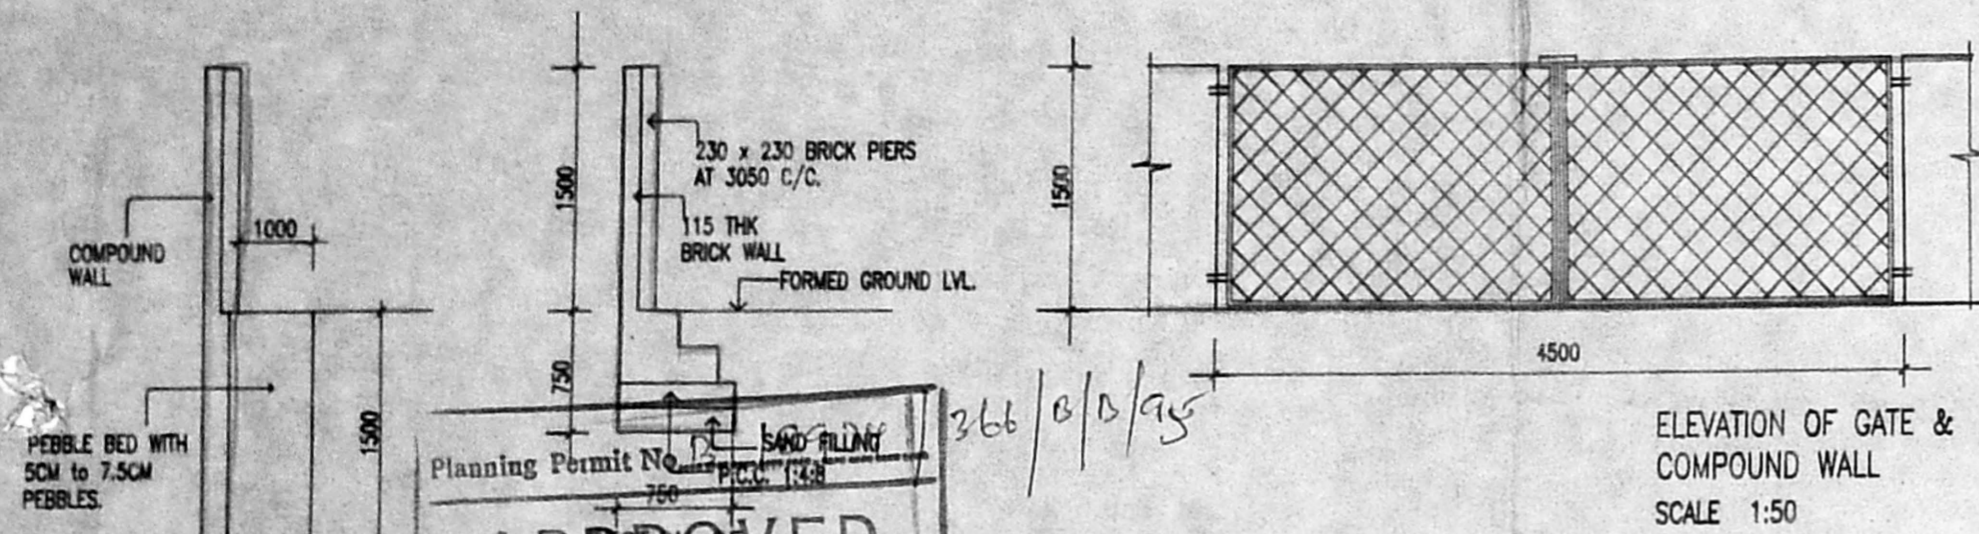

ELEVATION OF GATE & COMPOUND WALL  
SCALE 1:50


SECTION BB

SECTION AA

PLAN OF SEPTIC TANK  
SCALE 1:50

PLAN OF U.G. SUMP  
SCALE 1:100


in northern side  
Sub (a)  
with by hand

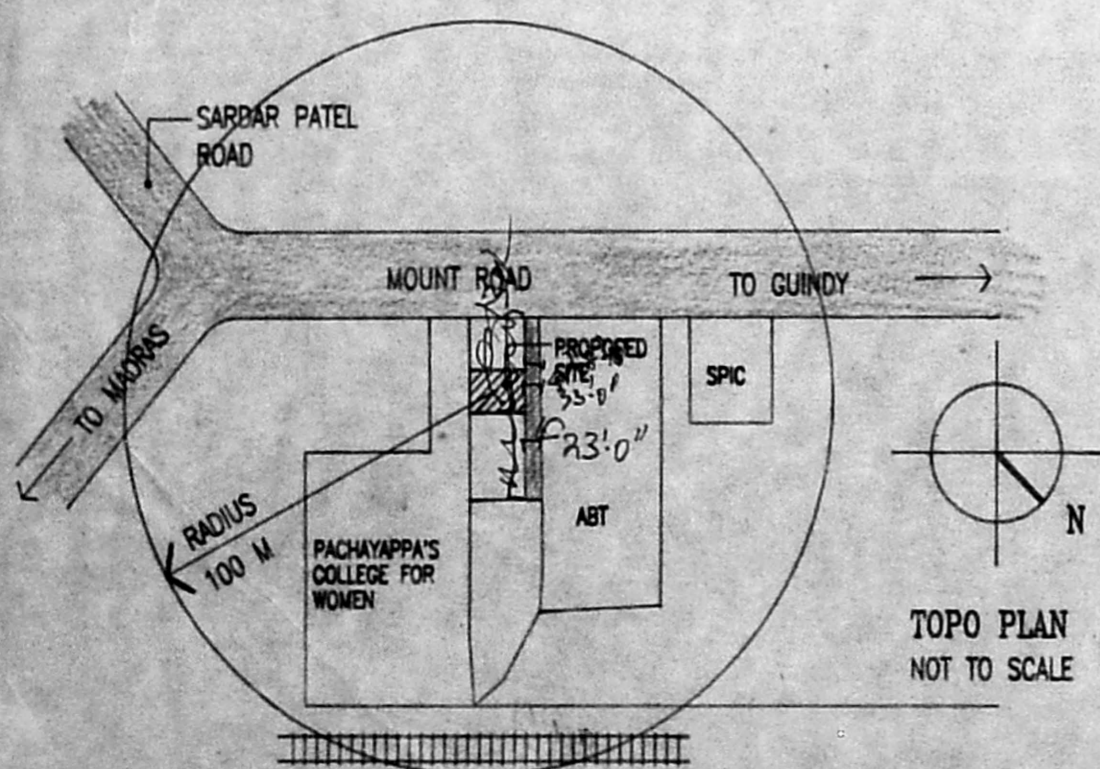

SPECIFICATION

- FOUNDATION: R.C. COLUMN FOOTINGS WITH SUITABLE REINFORCEMENT
- SUPER STRUCTURE: R.C.C. COLUMN, R.C.C. SLABS and BEAMS WITH BRICK WALLS.
- FLOORINGS: MOSAIC
- JOINERY: BEST QUALITY TEAK WOOD.
- ROOF: 1:2:4 R.C.C. SLAB.
- FINISHES: INTERIORS PAINTED WITH PLASTIC EMULSION and EXTERIORS WITH CEMENT PAINT.

ALL DIMENSIONS ARE IN MM.  
ALL SERVICE DUCTS ARE OPEN TO SKY.

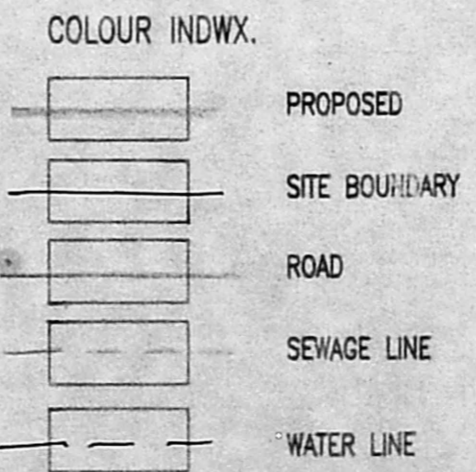

OWNERS' SIGNATURE  
*Prasanna*

PROPOSED BUILDING  
T.S.NO.3/3, BLOCK NO.7 ADYAR VILLAGE  
MOUNT ROAD, GUINDY, MADRAS.

FLOOR PLANS

SCALE: 1:200

Architect: REGN. NO. CA/03/16325  
COUNCIL OF ARCHITECTURE

*L. Chandan*

DRAWN	CHECKED	JOB NO.	DRG. NO.
TJR		323B	C2