


BASEMENT FLOOR PLAN

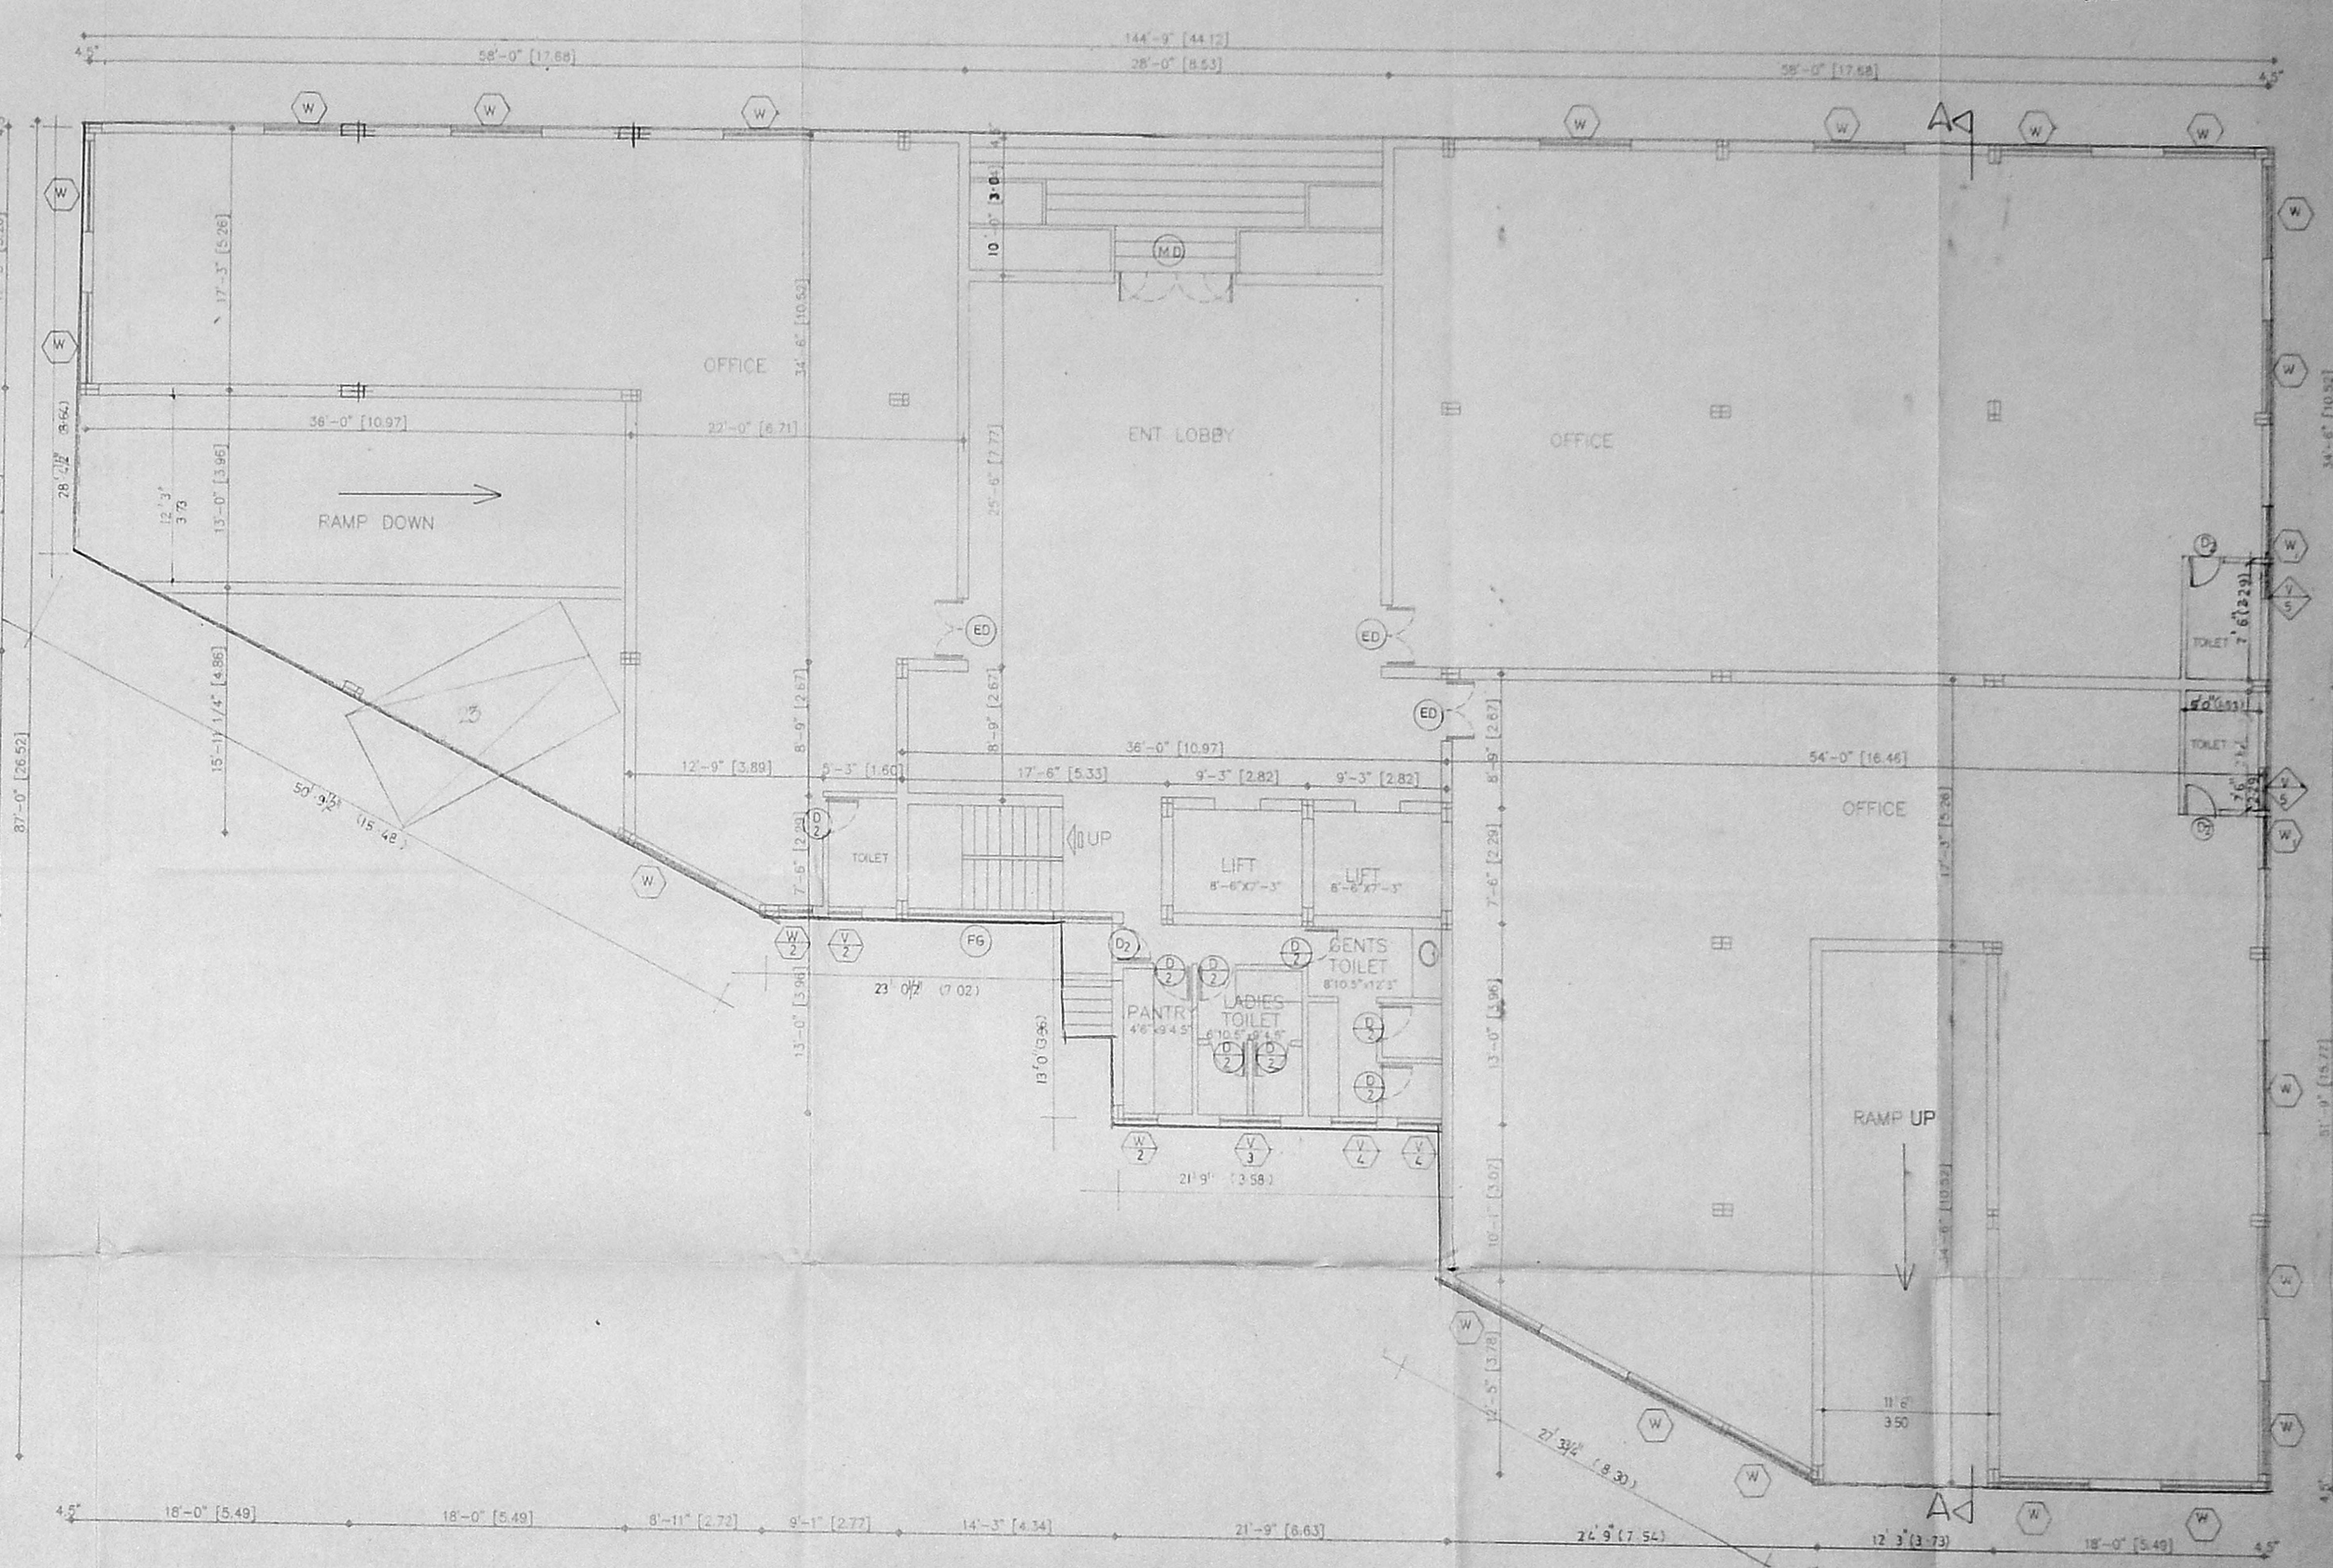

GROUND FLOOR PLAN

nataraj & venkat,
 Architects
 12B, T.T.K. ROAD,
 D'MONTE COLONY,
 ALWARPET,
 MADRAS - 18.

SCHEDULE OF JOINTS							
TYPE	DESCRIPTION	SIZE	No.	TYPE	DESCRIPTION	SIZE	No.
M.D	MAIN DOOR	8'0" x 7'0"	1	V	VENTILATOR	6'0" x 1'6"	1
E.D	ENTRANCE DOOR	4'0" x 7'0"	1	V1	VENTILATOR	4'0" x 1'6"	1
D1	DOOR	3'0" x 7'0"	1	V2	VENTILATOR	2'0" x 1'6"	1
D2	DOOR	2'6" x 7'0"	1	V3	VENTILATOR	4'0" x 3'0"	1
W	WINDOW	6'0" x 4'6"	1	V4	VENTILATOR	2'0" x 3'0"	1
W1	WINDOW	3'6" x 4'6"	1	V5	VENTILATOR	2'6" x 3'0"	1
W2	WINDOW	2'0" x 4'6"	1				
FG	FIXED GLAZING	13'6" x 10'0"	1				

North Point :



Colour Indication:

- PROPOSED BUILDING
- PLOT BOUNDARY
- ROAD ACCESS
- SEWER LINE

B. Shankar Kumar
 Owner's Signature


V. S. Nataraj
 Licensed Surveyor

V. S. NATARAJ, M. ARCH.
 ARCHITECT, LICENSED SURVEYOR,
 Class-I, No.365
 12B, T.T.K. ROAD,
 ALWARPET, MADRAS-600019
 TEL NO: 457165

Job Title:
**PROPOSED OFFICE BUILDING AT
 23, SPUR TANK ROAD, CHETPET, MADRAS-31
 EGMORE DIVISION, NUNGAMBAKKAM
 TALUK, MADRAS DISTRICT. R.S. NO: 4 68.
 BLOCK NO: 29.**

Drawing Title:
CORPORATION DRAWING

Drawn : B.KUMAR	Checked :	Job No :	Sheet No :
Scale : 1"=8'-0"	Date : 24-04-95		002

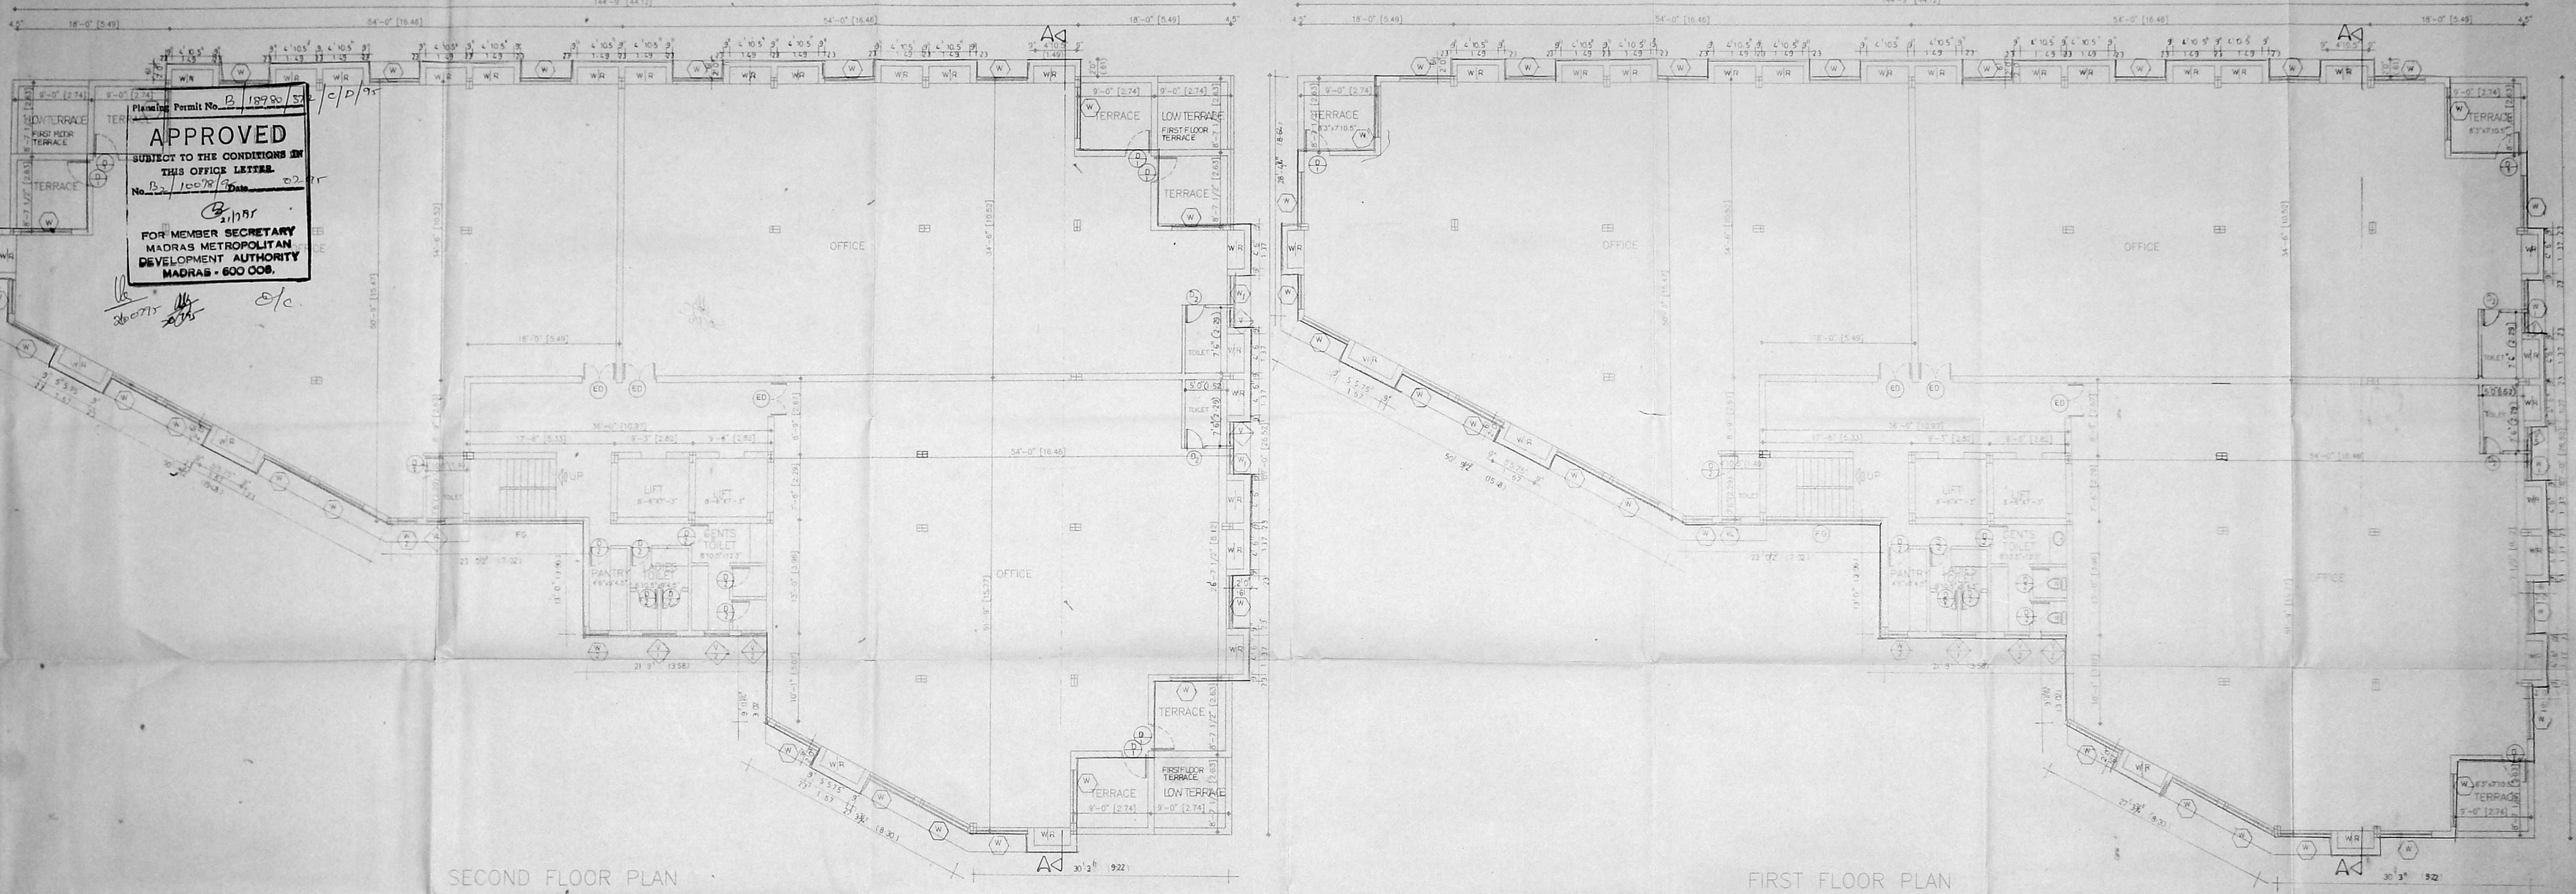

Planning Permit No. B 18990/57
 APPROVED
 SUBJECT TO THE CONDITIONS IN
 THIS OFFICE LETTER
 No. B 2/10078/9 Date 02.07.85
 21/7/85
 FOR MEMBER SECRETARY
 MADRAS METROPOLITAN
 DEVELOPMENT AUTHORITY
 MADRAS - 600 008.

SECOND FLOOR PLAN

FIRST FLOOR PLAN

NOTE: WARDROBE REFERED AS WR

nataraj & venkat,
 Architects
 128, T.T.K. ROAD,
 D'MONTE COLONY,
 ALWARPET,
 MADRAS - 18

SCHEDULE OF JOINERY							
TYPE	DESCRIPTION	SIZE	No.	TYPE	DESCRIPTION	SIZE	No.
MD	MAIN DOOR	6'0" x 7'0"		V	VENTILATOR	6'0" x 1'6"	
ED	ENTRANCE DOOR	4'0" x 7'0"		V1	VENTILATOR	4'0" x 1'6"	
D1	DOOR	3'0" x 7'0"		V2	VENTILATOR	2'0" x 1'6"	
D2	DOOR	2'6" x 7'0"		V3	VENTILATOR	4'0" x 3'0"	
W	WINDOW	6'0" x 4'6"		V4	VENTILATOR	2'0" x 3'0"	
W1	WINDOW	3'6" x 4'6"		V5	VENTILATOR	2'6" x 3'0"	
W2	WINDOW	2'0" x 4'6"					
FG	FIXED GLAZING	13'0" x 10'0"					

North Point :



Colour Indication:

- PROPOSED BUILDING
- PLOT BOUNDARY
- ROAD ACCESS
- SEWER LINE

B. Sambas Kumar

Owner's Signature:

V. S. Nataraj

Licensed Surveyor:


V. S. NATARAJ, M. ARCH.
 ARCHITECT, LICENSED SURVEYOR
 Class-1, No. 385
 128, T.T.K. ROAD,
 ALWARPET, MADRAS-600018
 TEL. NO.: 457465

Job Title :
 PROPOSED OFFICE BUILDING AT
 23, SPUR TANK ROAD, CHETPET,
 MADRAS-31, EGMORE DIVISION,
 NUNGAMBAKKAM TALUK, MADRAS
 DISTRICT, R.S. NO: 468, BLOCK NO: 29.


Drawing Title

CORPORATION DRAWING

Drawn : B. KUMAR	Checked :	Job No :	Sheet No. : 003
Scale : 1" = 8'-0"	Date : 24-04-85		

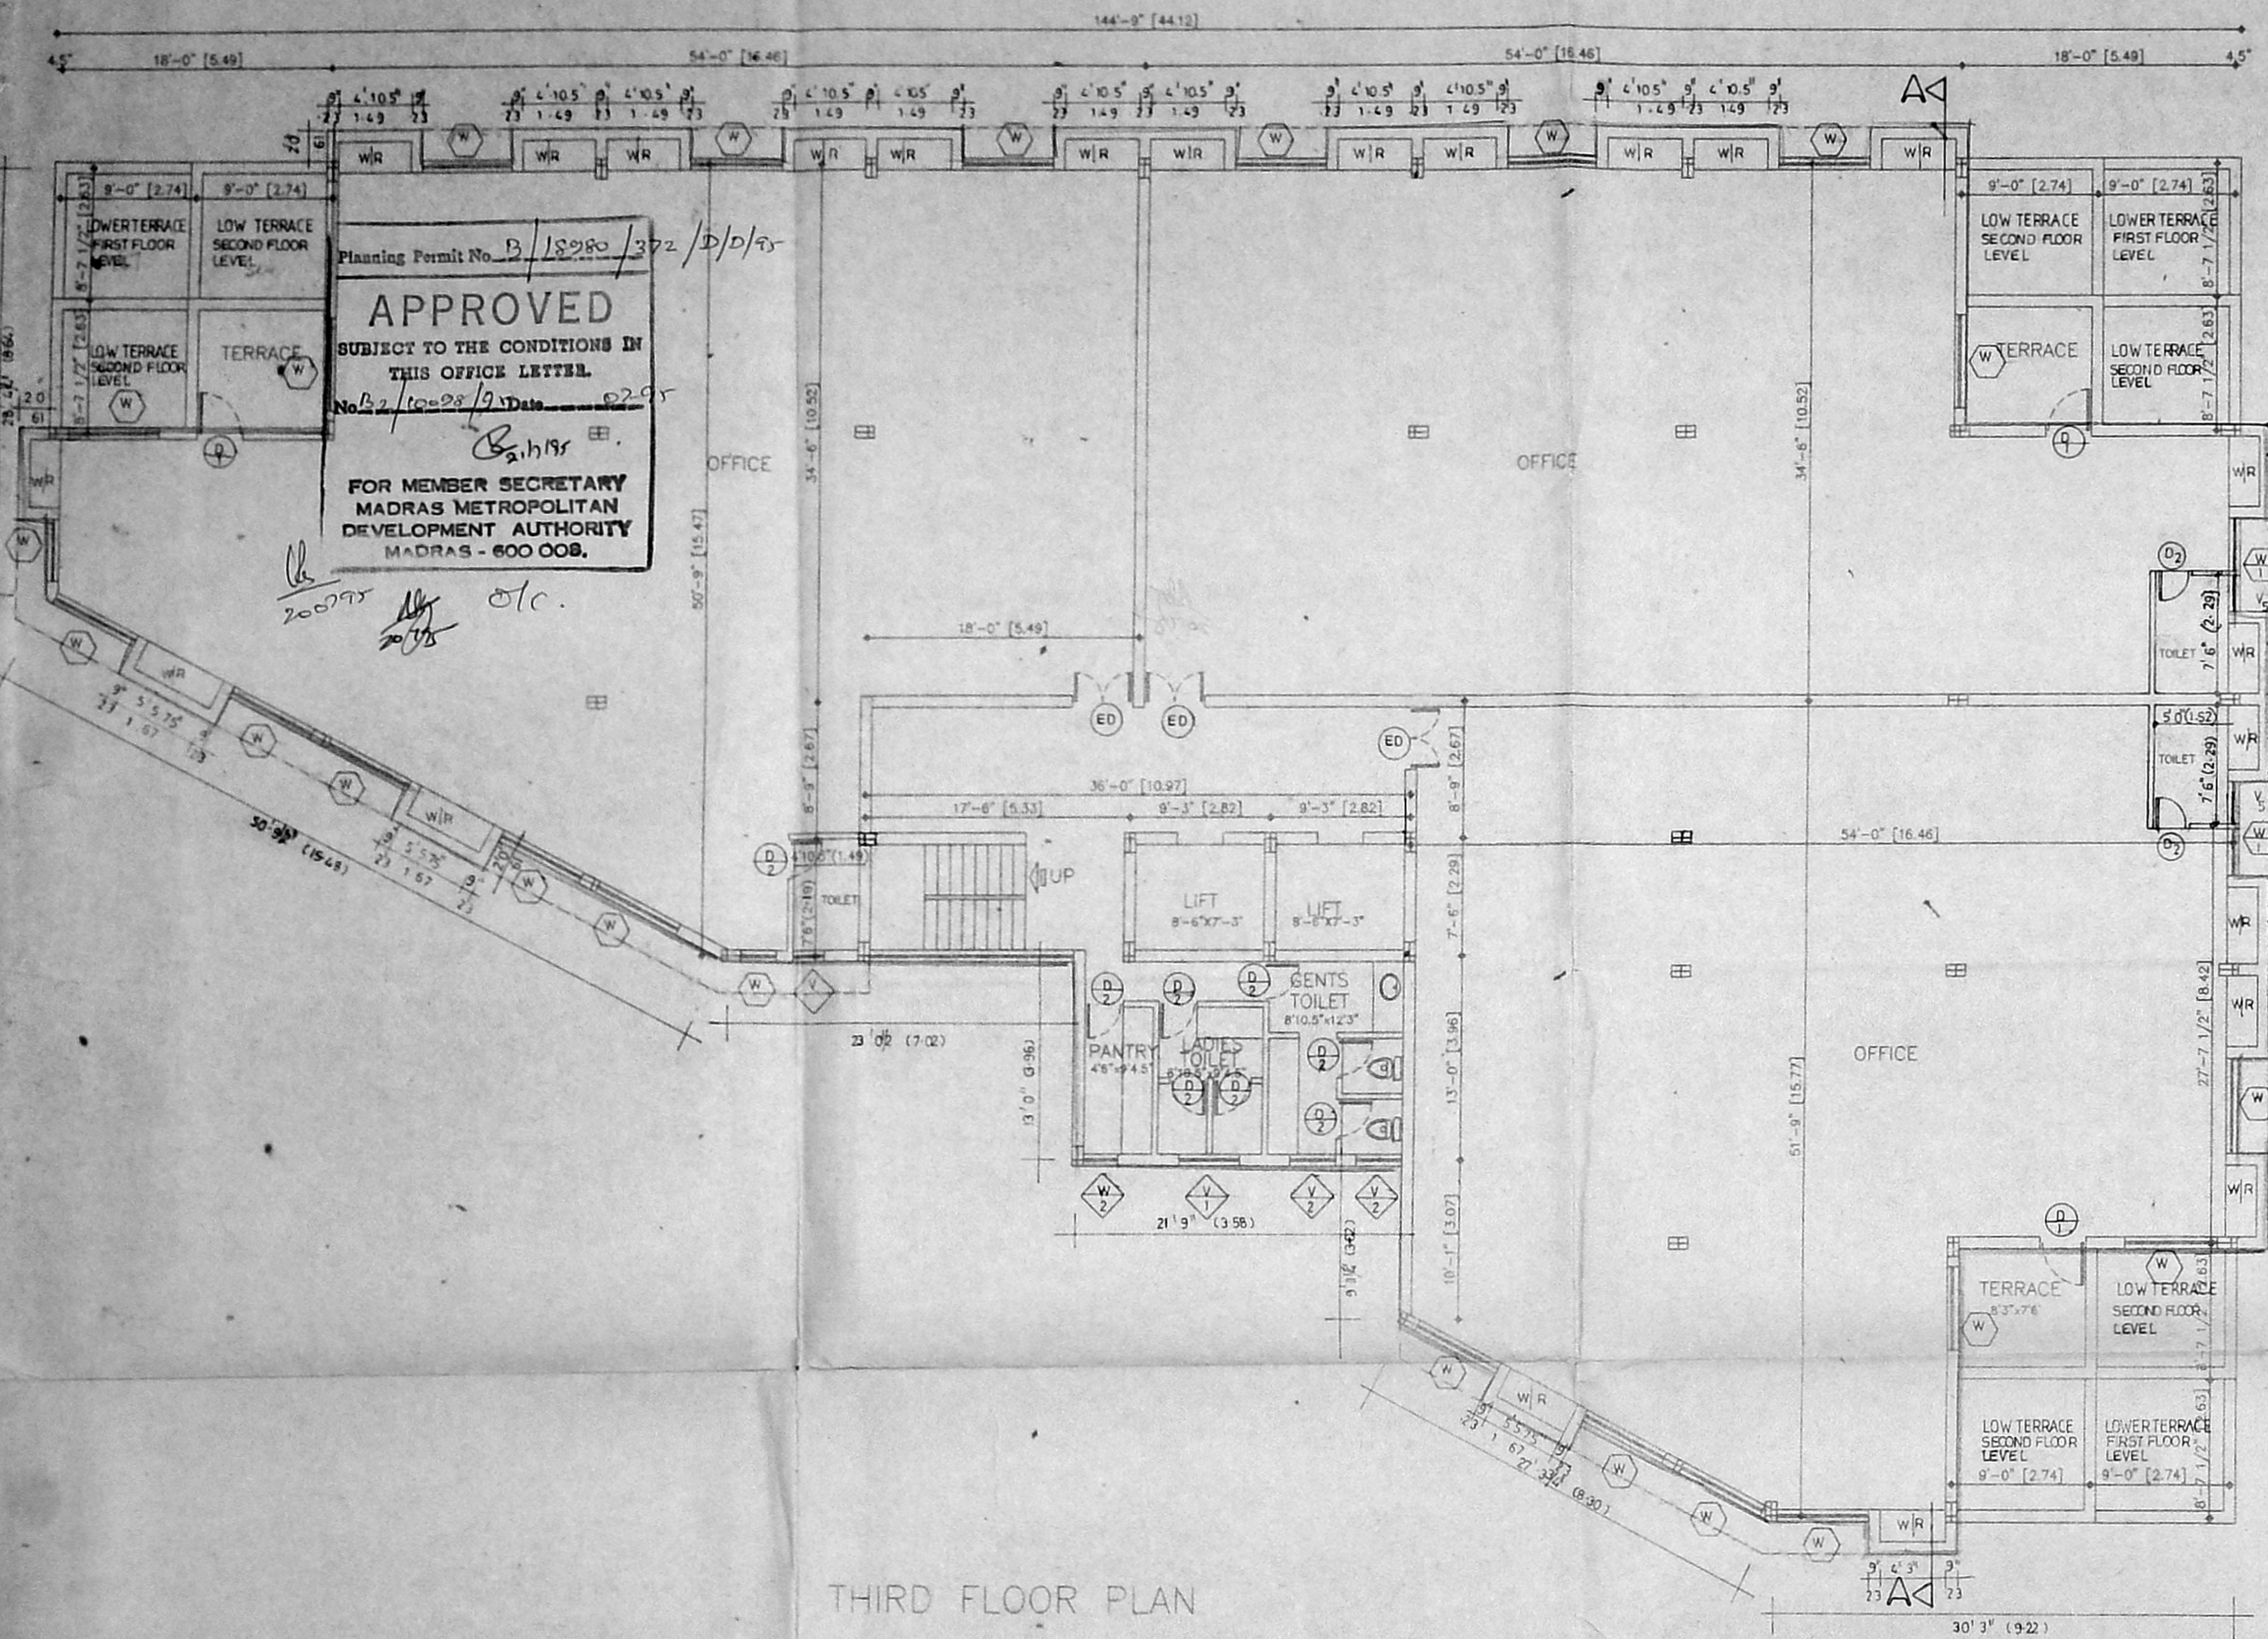

THIRD FLOOR PLAN

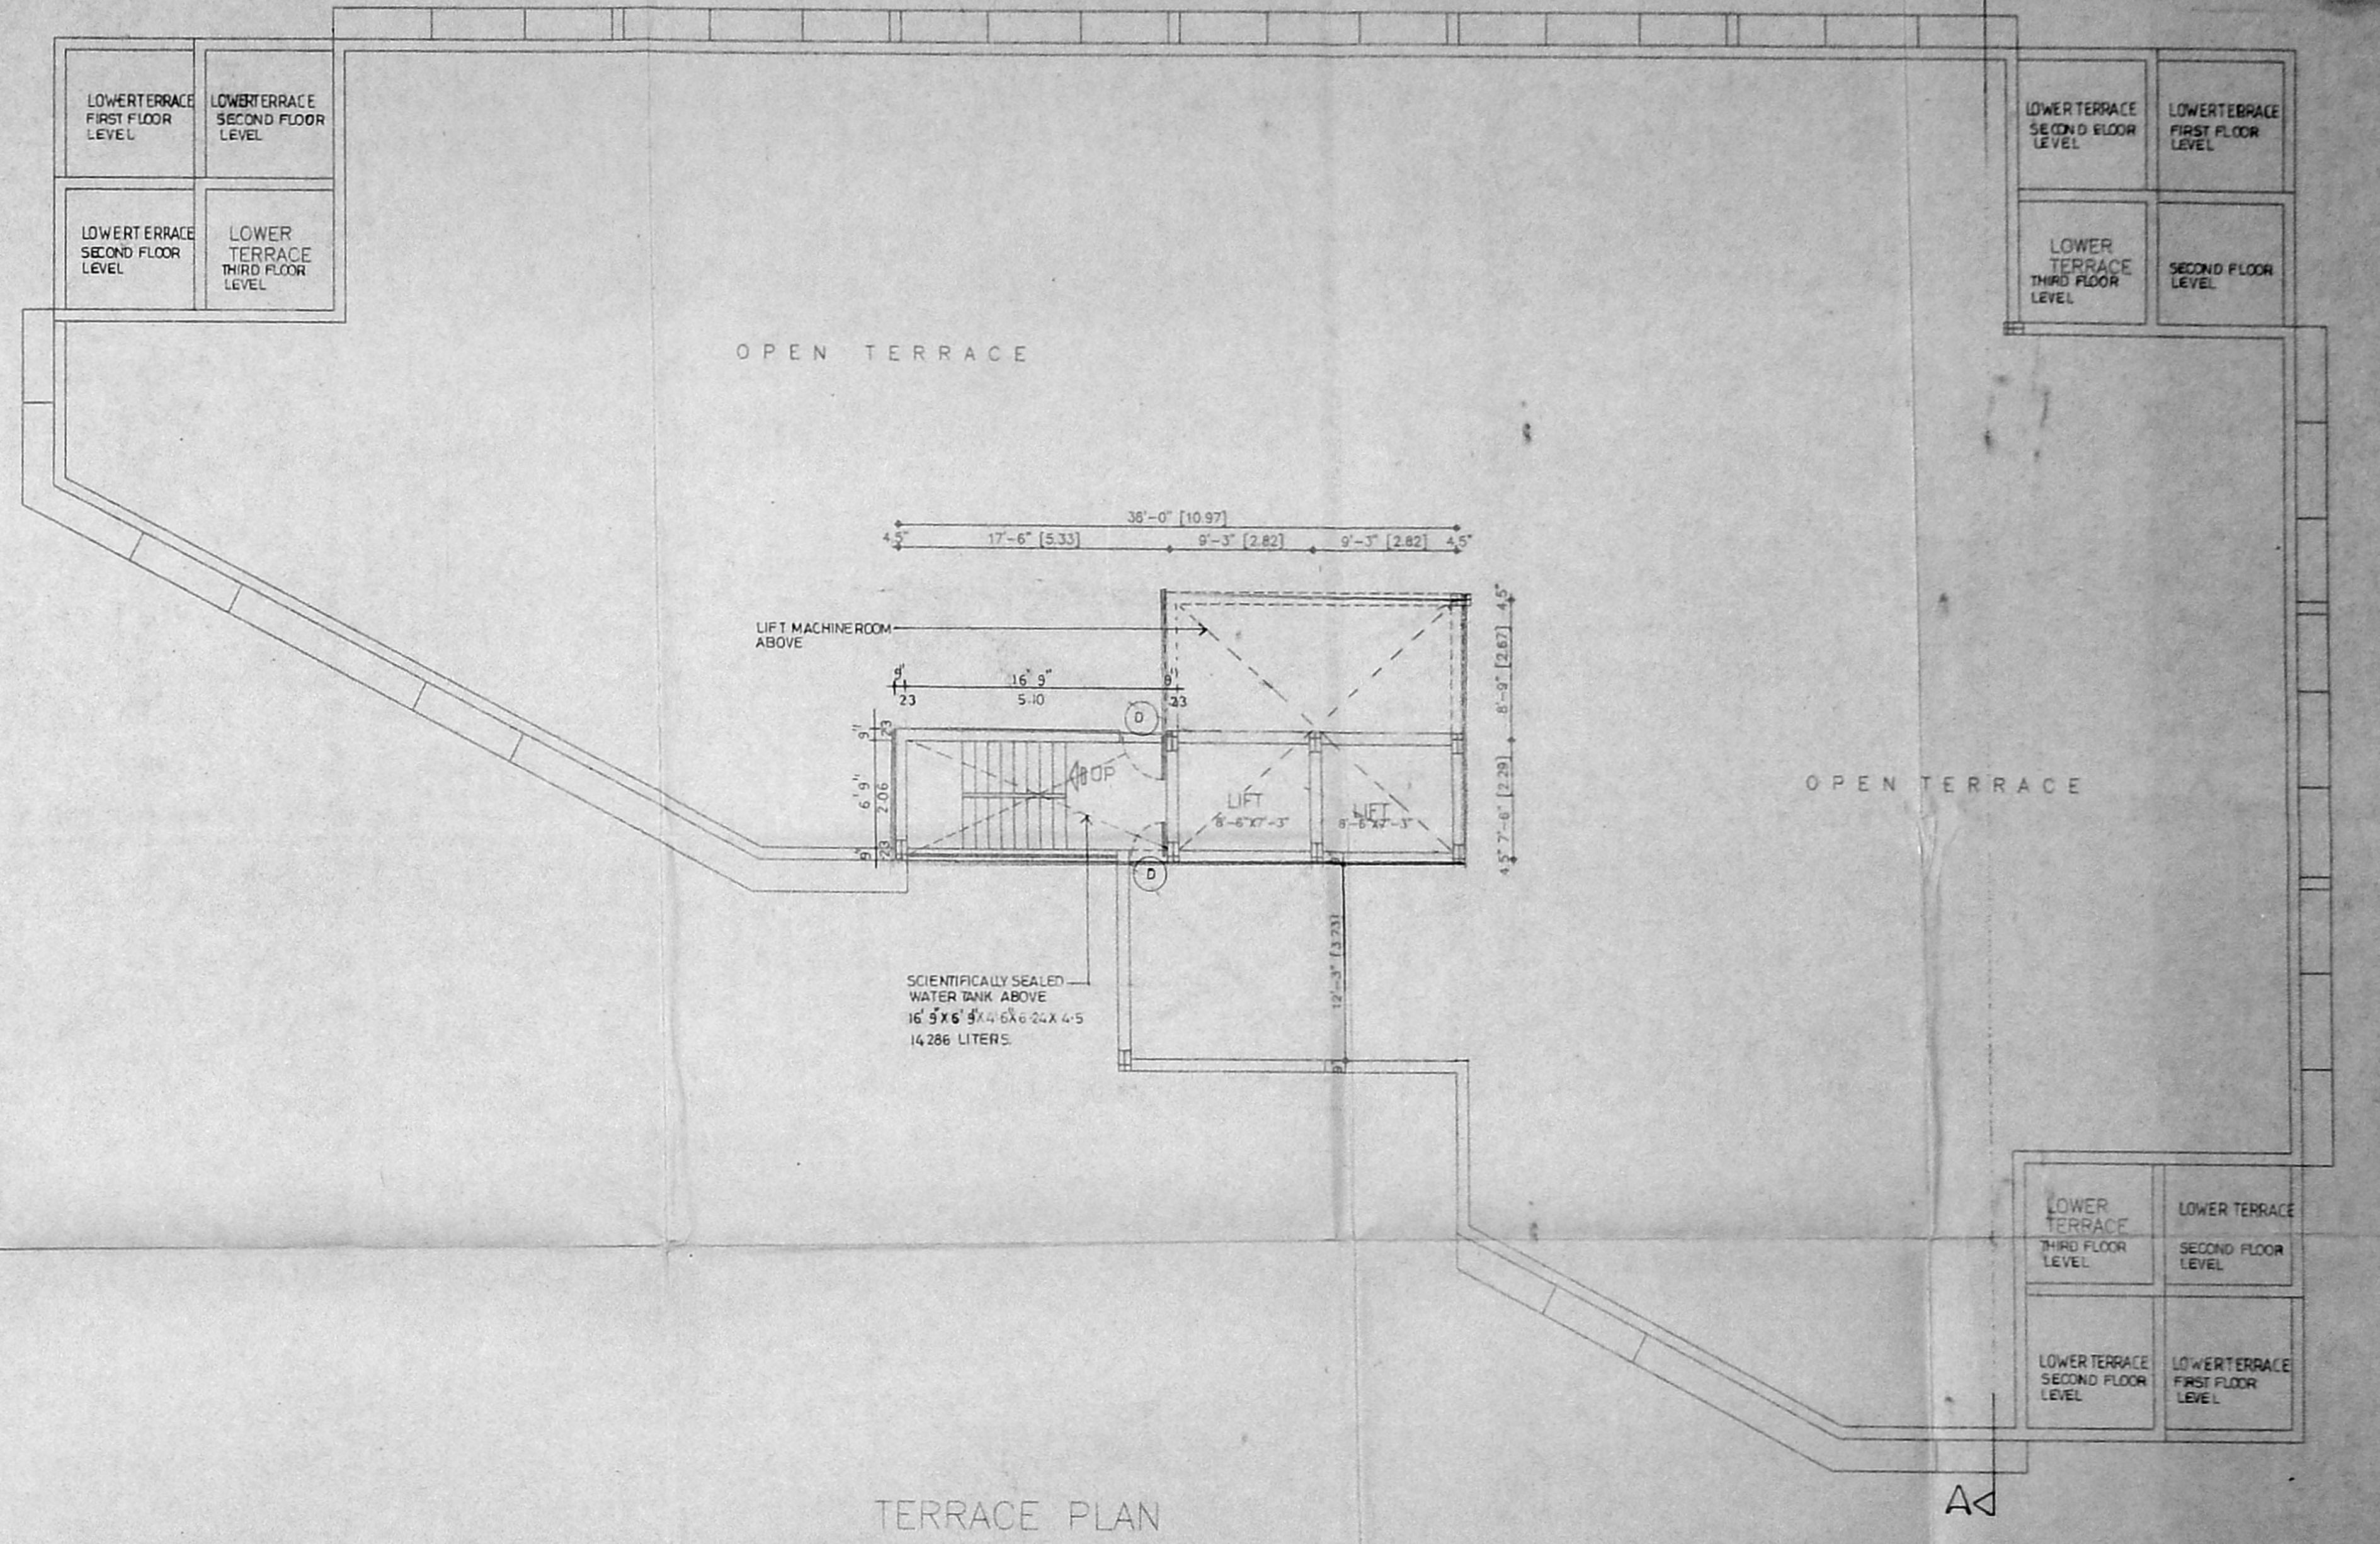

TERRACE PLAN

NOTE - WARDROBE IS REFERED AS WR

nataraj & venkat,
Architects
128, T.T.K. ROAD,
D'MONTE COLONY,
ALMARPET,
MADRAS - 18

SCHEDULE OF JOINTS						
TYPE	DESCRIPTION	SIZE	Nos	TYPE	DESCRIPTION	SIZE
M.D	MAIN DOOR	8'0" x 7'0"	1	V	VENTILATOR	6'0" x 1'6"
E.D	ENTRANCE DOOR	4'0" x 7'0"	1	V1	VENTILATOR	4'0" x 1'6"
D1	DOOR	3'0" x 7'0"	1	V2	VENTILATOR	2'0" x 1'6"
D2	DOOR	2'6" x 7'0"	1	V3	VENTILATOR	4'0" x 3'0"
W	WINDOW	6'0" x 4'6"	1	V4	VENTILATOR	2'0" x 3'0"
W1	WINDOW	3'6" x 4'6"	1	V5	VENTILATOR	2'6" x 3'0"
W2	WINDOW	2'0" x 4'6"	1			
FG	FIXED GLAZING	13'0" x 10'0"	1			

Area Statement	Sq.Ft.	Sq.M.

Colour Indication	
PROPOSED BUILDING	
PLOT BOUNDARY	
ROAD ACCESS	
SEWER LINE	



Owner's Signature: *B. Jantakumar*

Venkataram
 V. S. NATARAJ, MARCH.,
 ARCHITECT, LICENSED SURVEYOR,
 Class-I, No.385
 128, T.T.K. ROAD,
 ALMARPET, MADRAS-600 018,
 TEL NO: 457455

Job Title:
**PROPOSED OFFICE BUILDING AT
 23, SPUR TANK ROAD, CHETPET,
 MADRAS-31, EGMORE DIVISION,
 NUNGAMBAKKAM TALUK, MADRAS
 DISTRICT. R.S NO: 4 68. BLOCK NO: 29.**

CORPORATION DRAWING			
Drawn	Checked	Job No.	Sheet No.
BY: NARAJ			004
Scale: 1"=8'-0"	Date: 24-04-95		