


Inspection plan

B/101938/520/A/195


Planning Permit No.
APPROVED
 SUBJECT TO THE CONDITIONS IN
 THIS OFFICE LETTER
 No. B2/10375/15 Date 14/1/15
 FOR MEMBER SECRETARY
 MADRAS METROPOLITAN
 DEVELOPMENT AUTHORITY
 MADRAS - 600 008.

2719

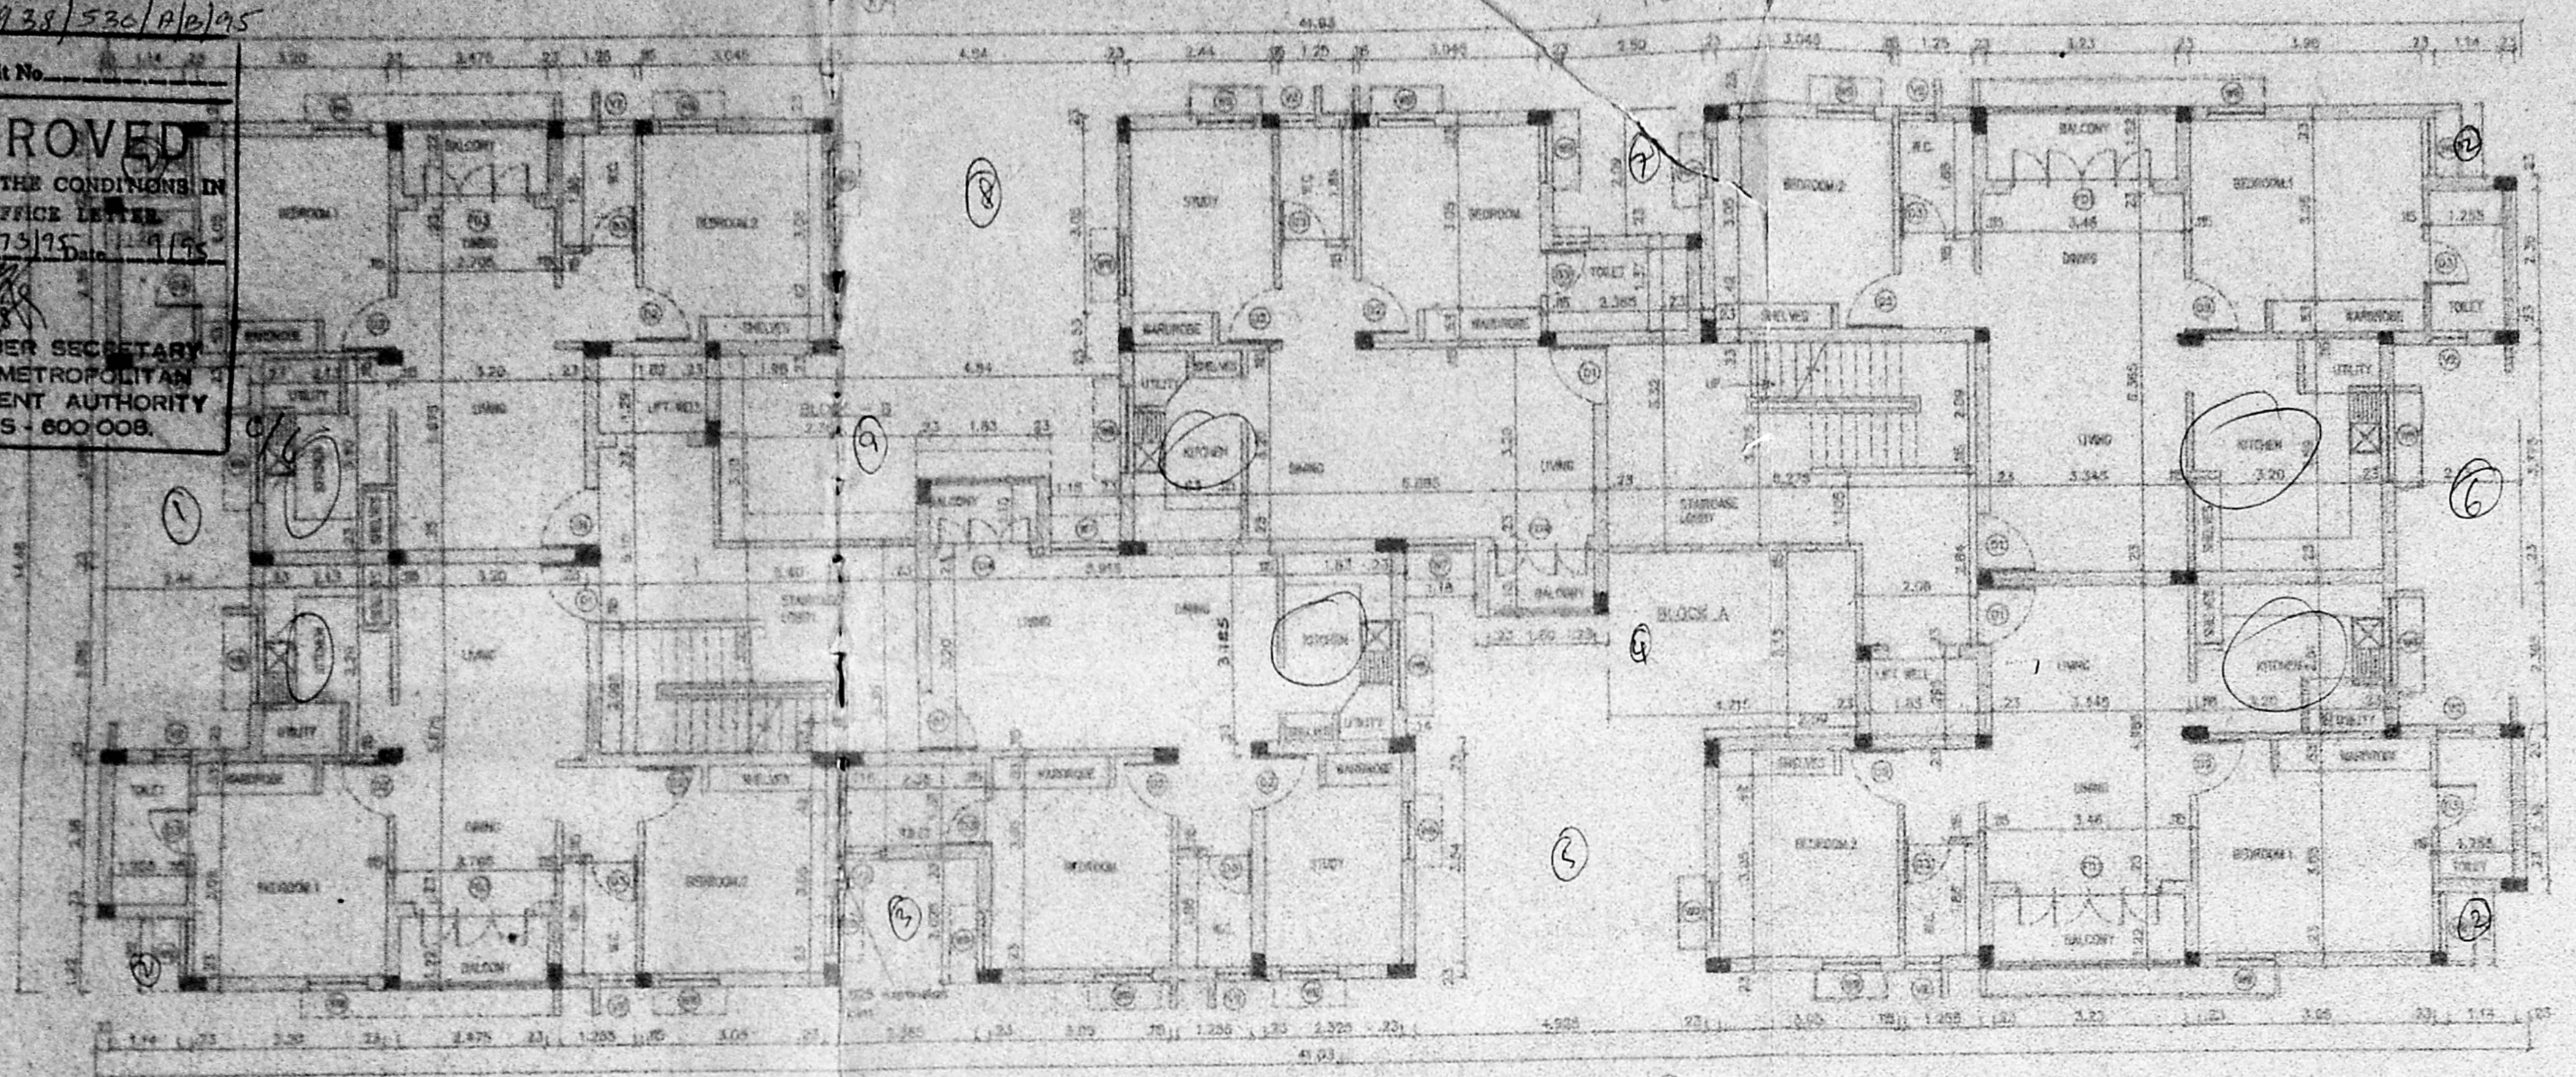


FIRST, SECOND & THIRD FLOOR PLAN

2x6-18

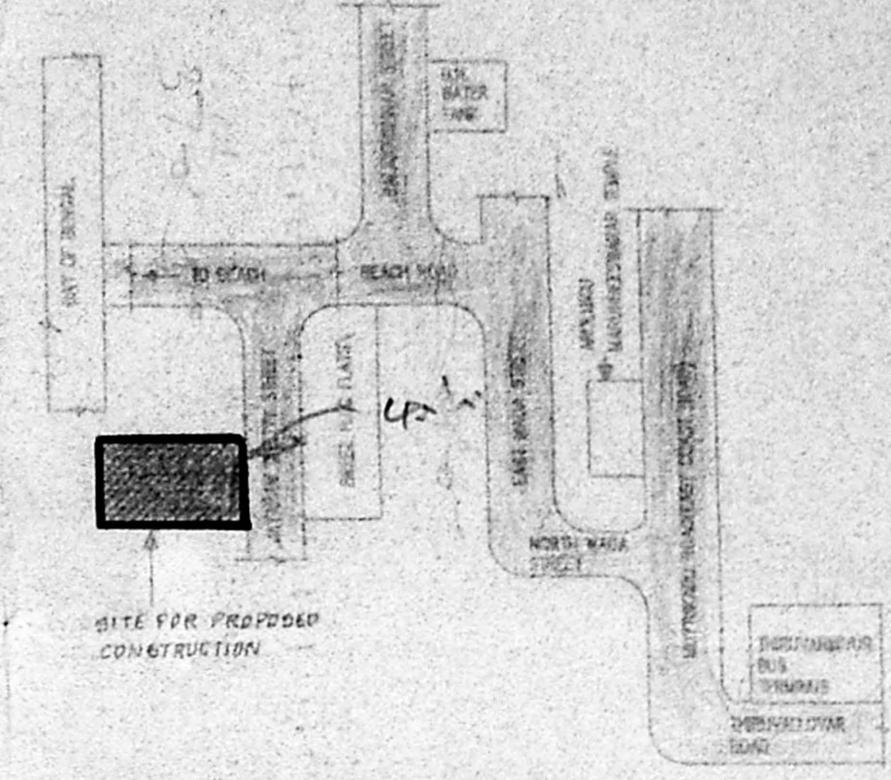

KEY PLAN
(NOT TO SCALE)

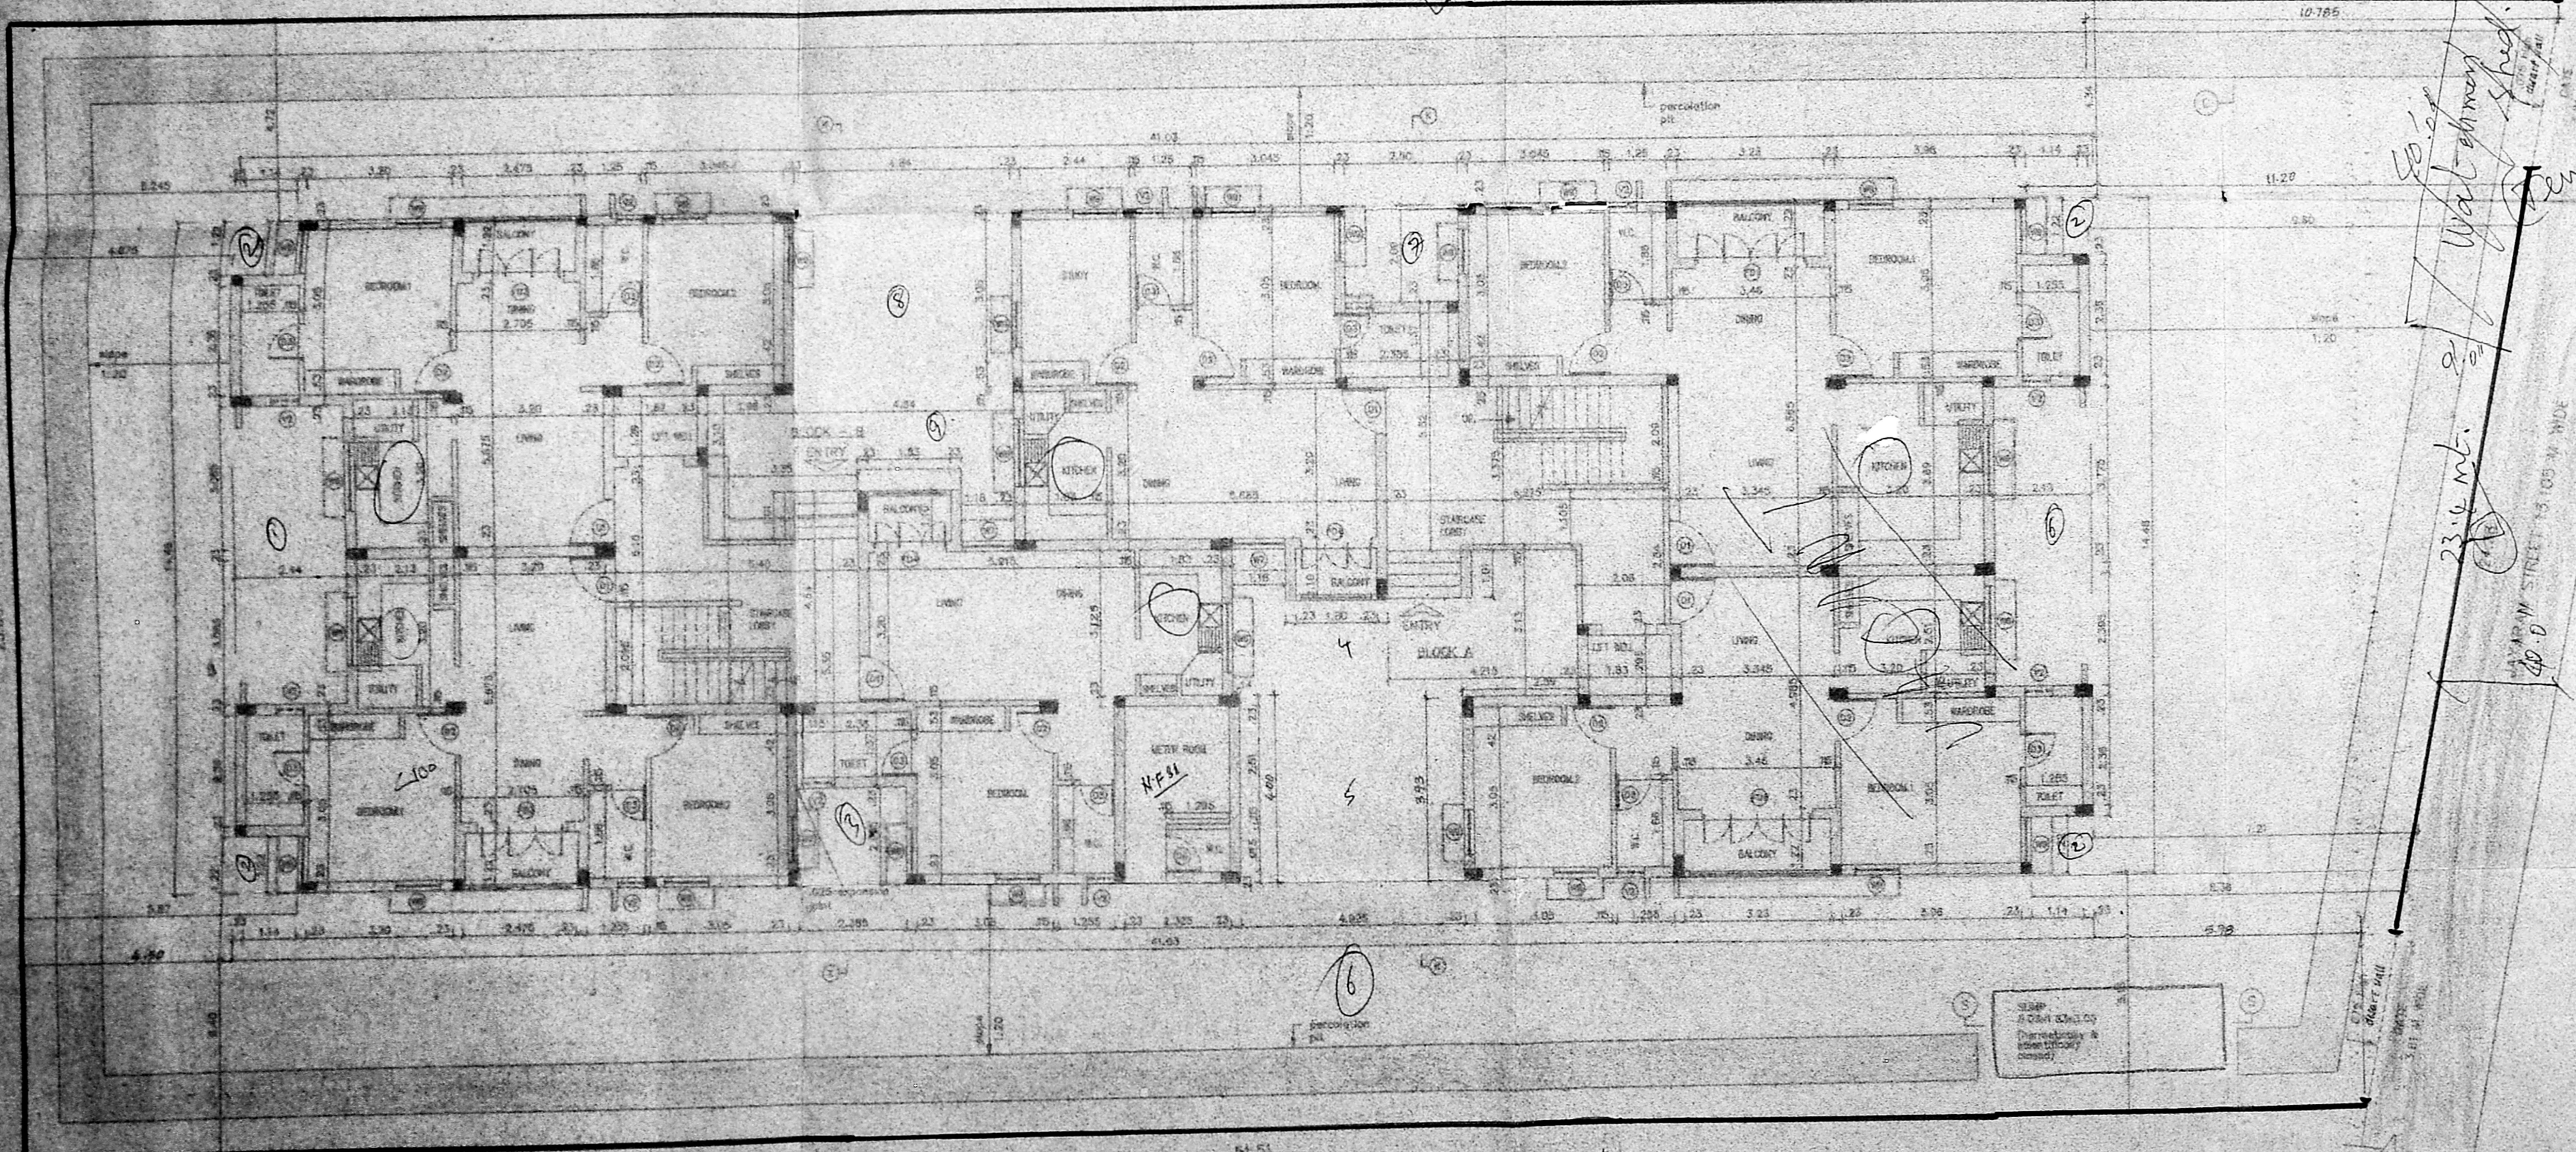

SITE & GROUND FLOOR PLAN

1416 = 84

CODE	SIZE	DESCRIPTION
F01	2.74 x 2.18	COUNTRY WOOD FRAMED FRENCH DOOR (center)
F03	1.83 x 2.18	COUNTRY WOOD FRAMED FRENCH DOOR (side)
F04	1.60 x 2.18	COUNTRY WOOD FRAMED FRENCH DOOR (side)
D1	1.00 x 2.18	TEAK WOOD FRAMED FLUSH DOOR
D2	0.81 x 2.18	COUNTRY WOOD FRAMED FLUSH DOOR
D3	0.76 x 2.18	COUNTRY WOOD FRAMED FLUSH DOOR
D4	0.76 x 2.42	COUNTRY WOOD FRAMED FLUSH DOOR WITH VENTILATOR
W5	1.475 x 0.875	STEEL GLAZED WINDOW
W7	1.175 x 1.175	STEEL GLAZED WINDOW U.P.
W9	0.875 x 1.175	STEEL GLAZED WINDOW
V2	0.81 x 0.94	STEEL GLAZED VENTILATOR

SPECIFICATION

SL.NO	DESCRIPTION
1.	P.C.C. 1:4:8 IN FOUNDATION
2.	SAND FILLING IN FOUNDATION
3.	BRICK WORK IN C.M. 1:1:6
4.	P.C.C. WORK FOR SLABS/INTELS & BEAMS ETC.
5.	PLASTERING IN C.M. 1:1:6 EXTERNAL & 1:4 INTERNAL
6.	MOSAIC TILED FLOORING
7.	WEATHERING COURSE OF BRICK JELLY LIME CONC.

AREA STATEMENT

PLOT AREA	1254.81005 M ²
BUILT UP AREA	1876.4559 M ²

COLOUR INDEX

PROPOSED CONSTRUCTION	●
BOUNDARY OF SITE	●
ROAD	●

REP.	DATE	REVISIONS	INITIAL

1:400	13.11.02-05-04	1:100	0	SANKALPA	DRS/TA	DR/TA
DRG No.	DATE	SCALE	REV	FILE	DRNBY	CHKD.

PROPOSED CONSTRUCTION OF PLOT No. 3, JAYARAM CHETTY STREET, THIRUVANMIYUR, MADRAS - 600 041, PLOT No. : 3 (new) 3 (old) S No : 183/178 (new) 183/178 (old) THIRUVANMIYUR VILLAGE No. 140 TALUK : SAIDAPET TALUK CORP DIV.No : 155 (new) 150 (old) ZONE No. : X

Mrs. Murala Ramananth

OWNER'S SIGNATURE
 FOR MEMBER SECRETARY
 MADRAS METROPOLITAN DEVELOPMENT AUTHORITY
 MADRAS - 600 008


LICENSED SURVEYOR L.S. No : 336 85/86






Planning Permit No. B/19938/S30/B/E/95
APPROVED
 SUBJECT TO THE CONDITIONS IN THIS OFFICE LETTER
 No. 10373/05/D/01/95
 R. J. Vasudevan
 FOR MEMBER SECRETARY
 MADRAS METROPOLITAN
 DEVELOPMENT AUTHORITY
 MADRAS - 600 008


Case
2719

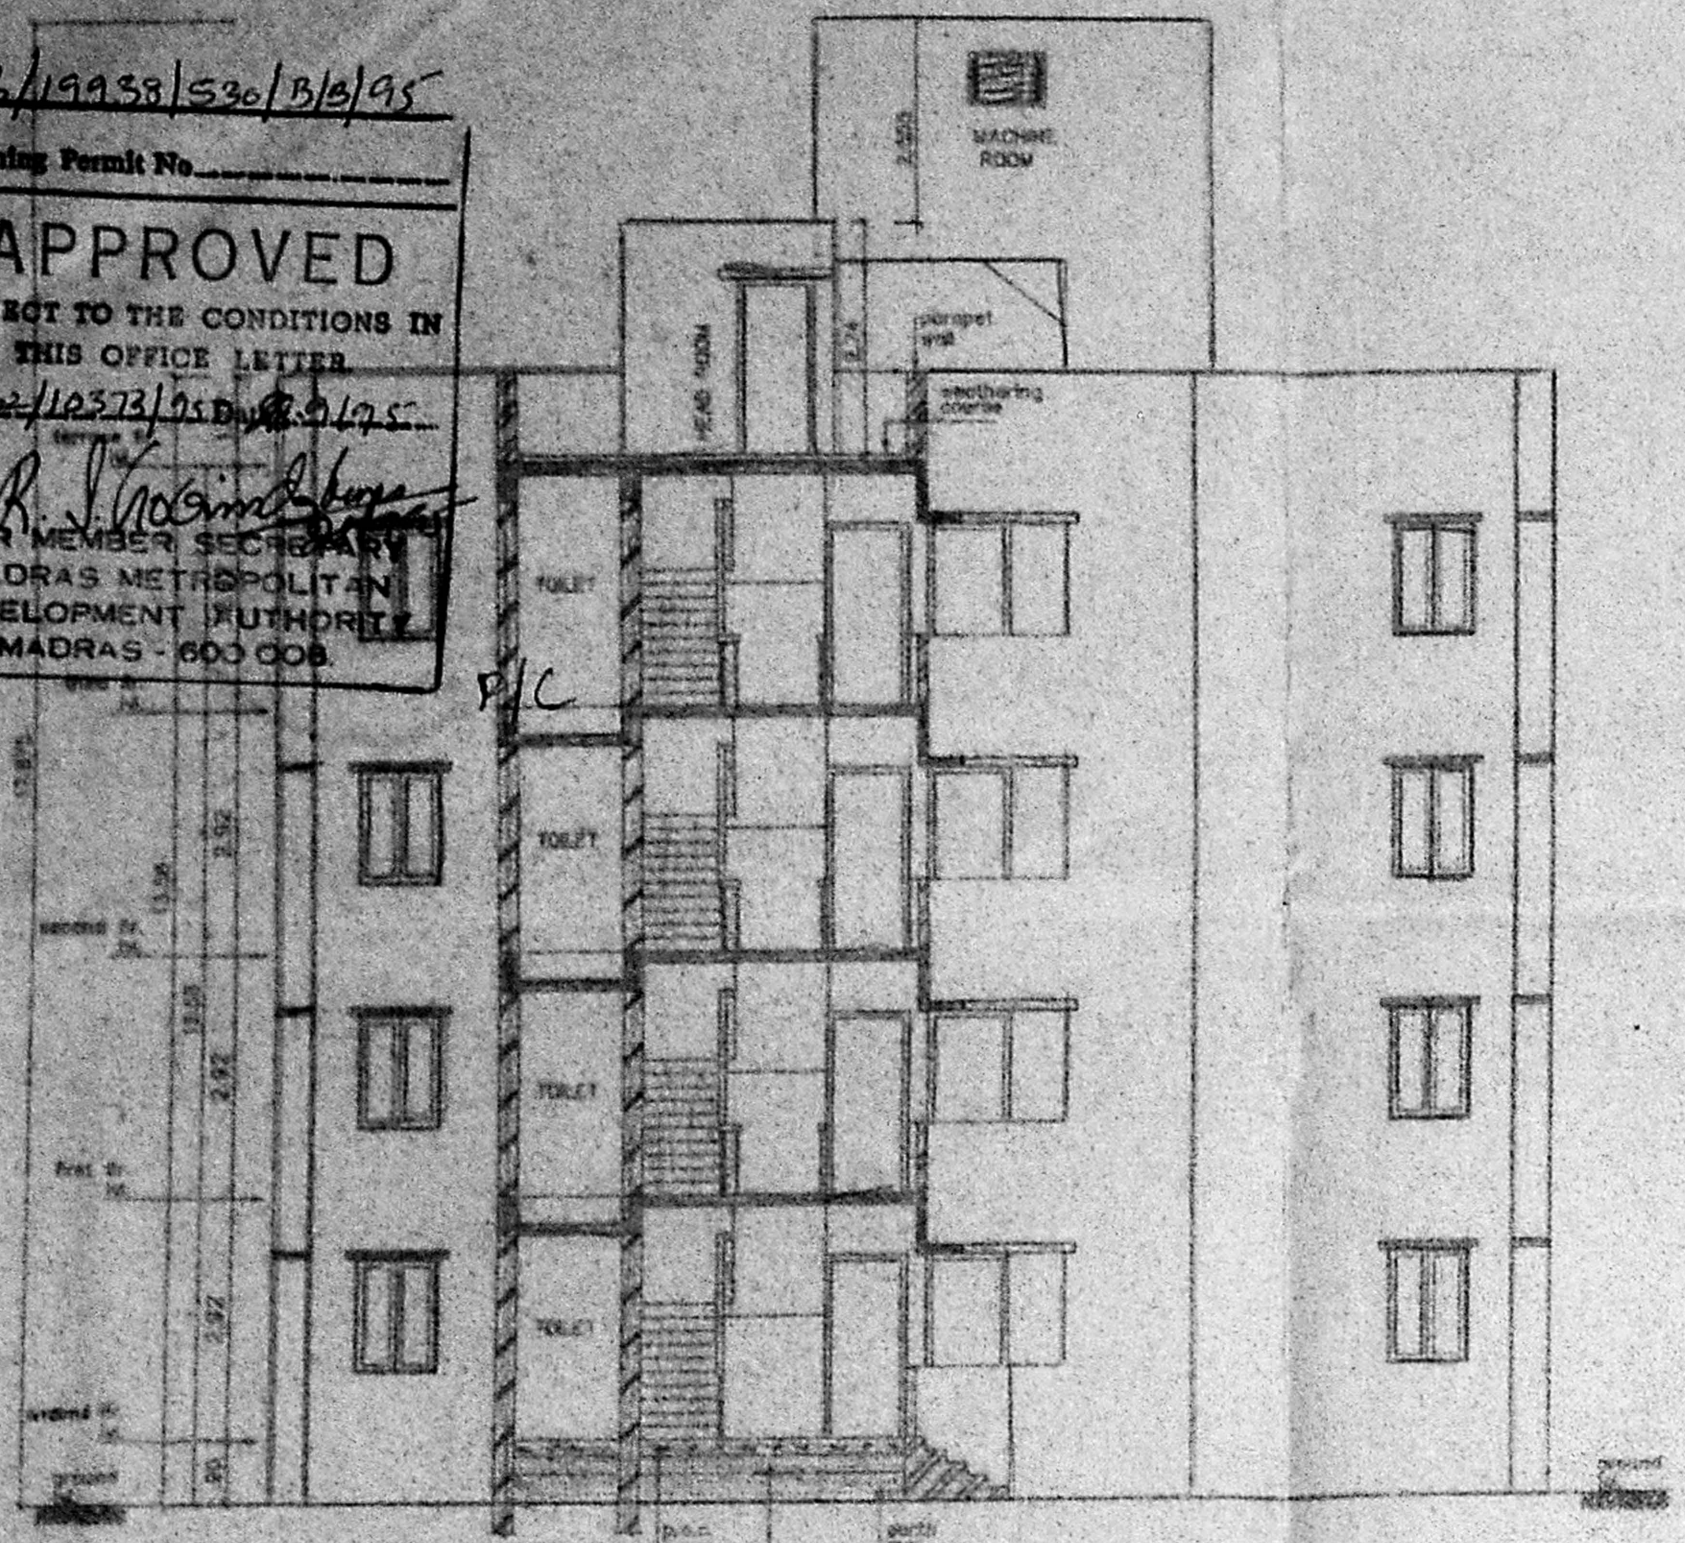


SECTION - KK

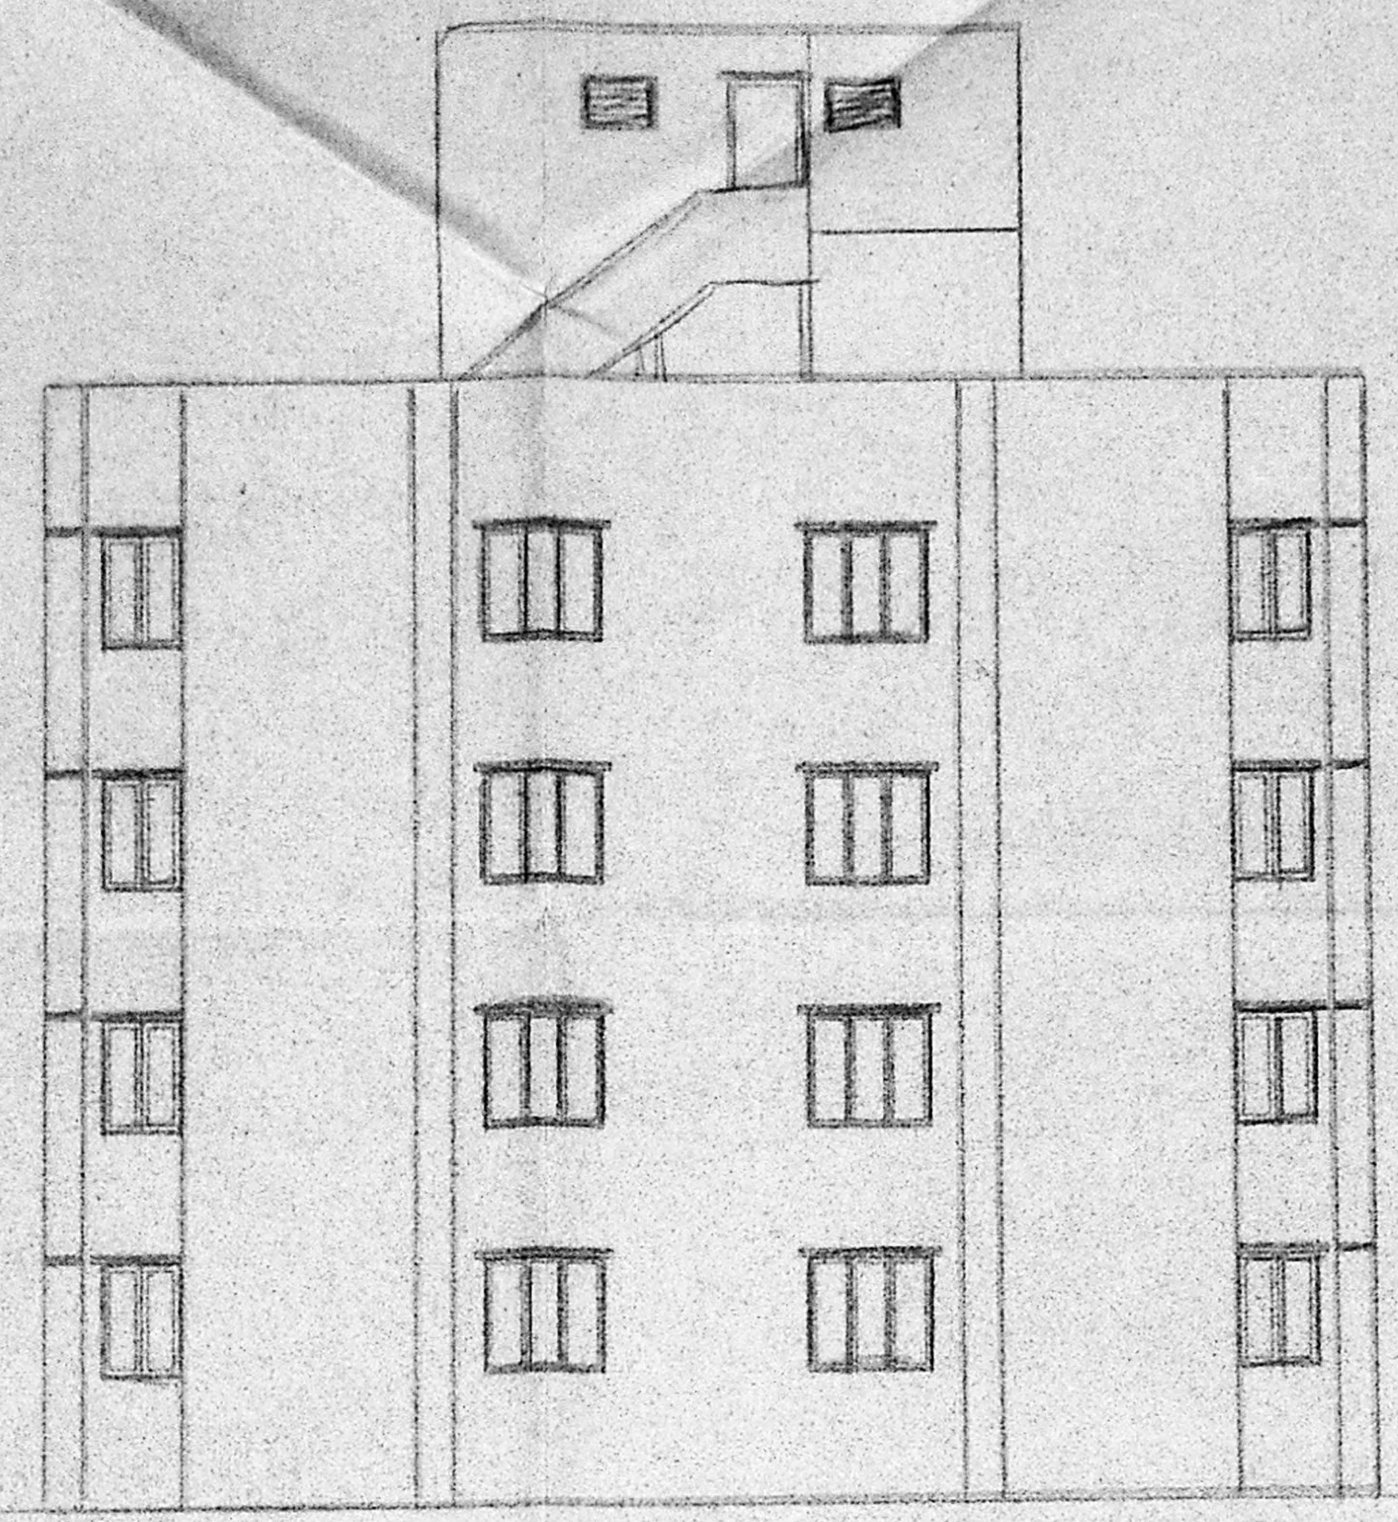


FRONT ELEVATION

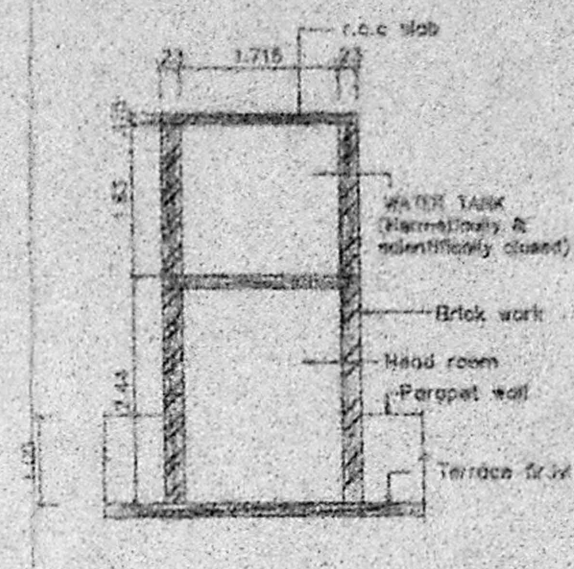


SECTION NN
SECTION OF WATER TANK
SCALE 1:100

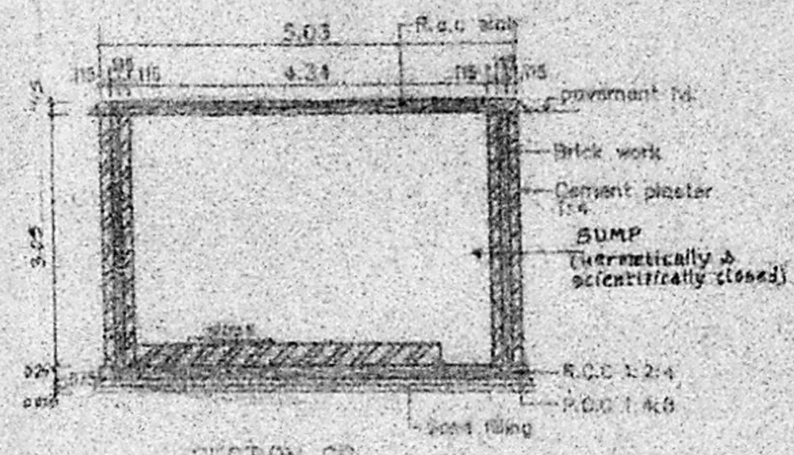


SECTION SS
SECTION OF SUMP
SCALE 1:100

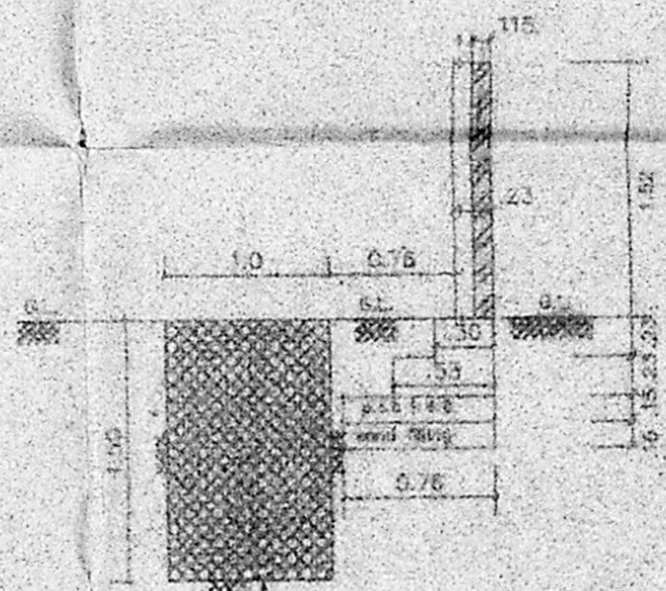


SECTION CC OF
COMPOUND WALL &
PERCOLATION PIT
SCALE 1:50

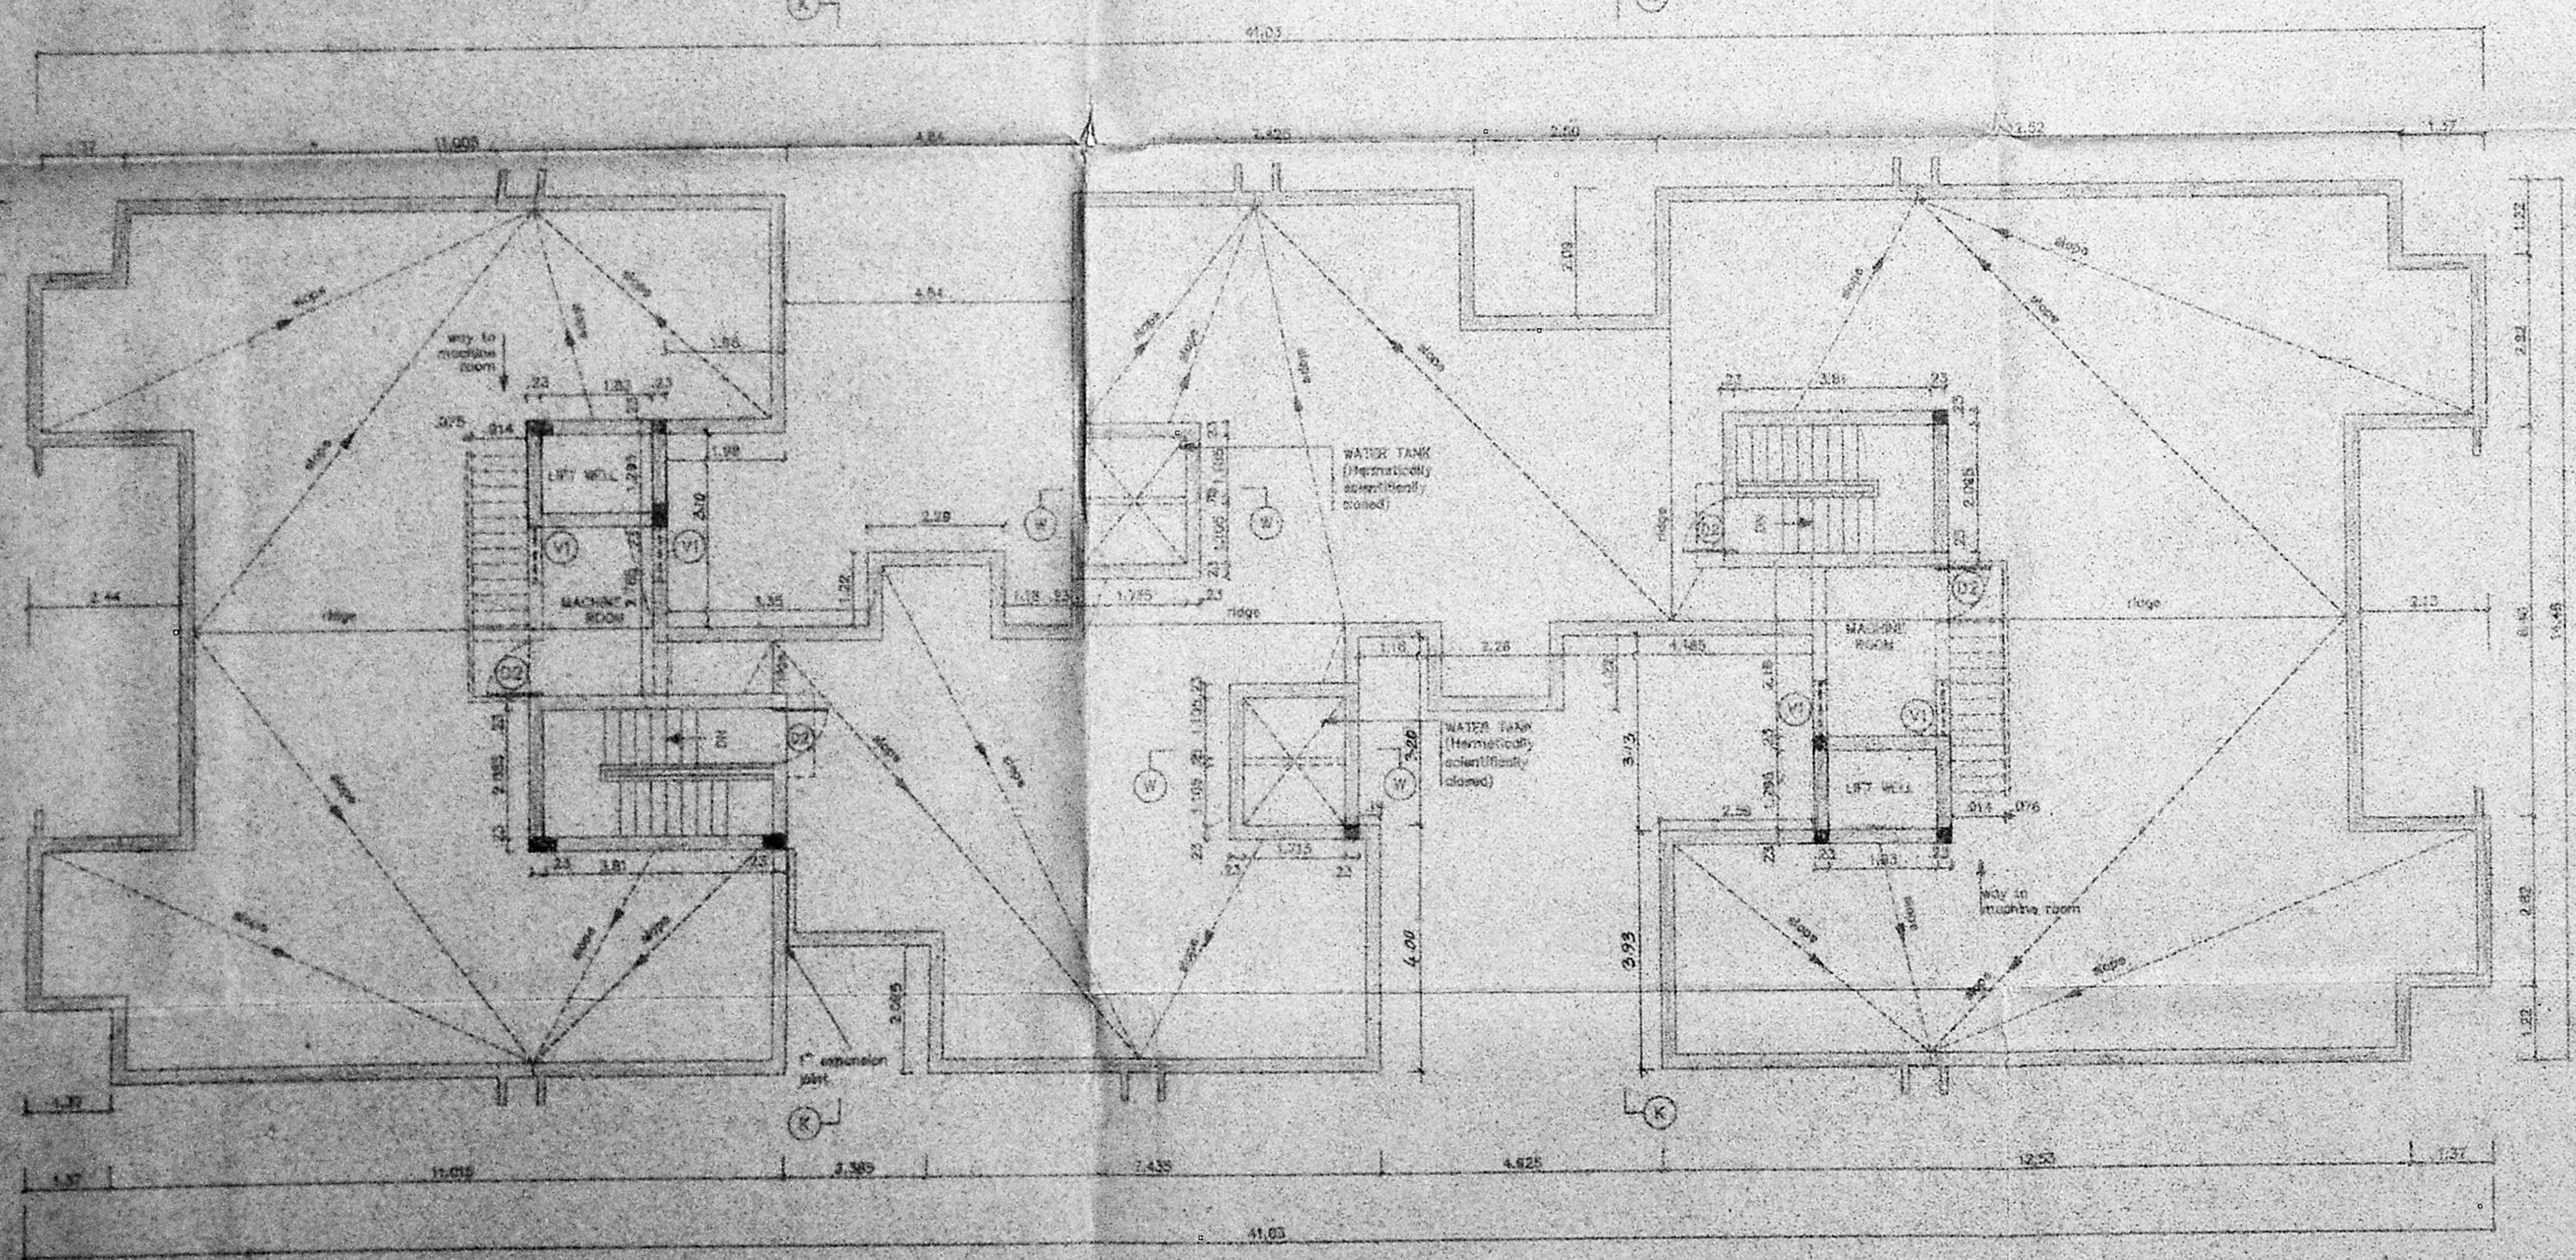

TERRACE FLOOR PLAN

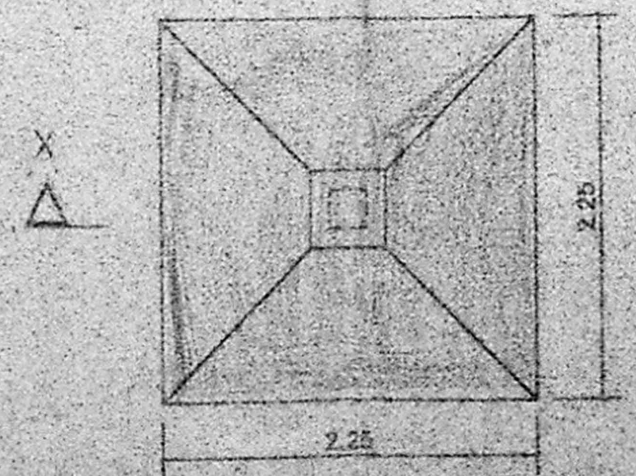

PLAN OF FOUNDATION
SCALE 1:50

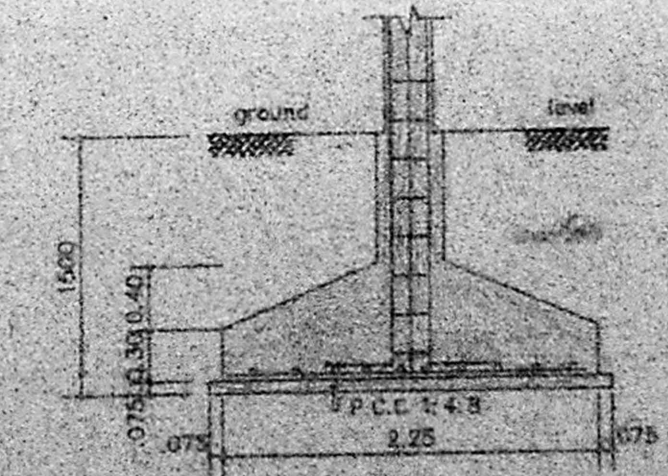

SECTION - XX

LEGEND		
CODE	SIZE	DESCRIPTION
D2	0.910 x 2.180	COUNTRY WOOD FRAMED FLUSH DOOR
V1	0.910 x 0.680	STEEL GLAZED VENTILATOR

SPECIFICATION	
SL.NO	DESCRIPTION
1.	P.C.C. 1:4:8 IN FOUNDATION
2.	SAND FILLING IN FOUNDATION
3.	BRICK WORK IN C.M. 1:6
4.	R.C.C. WORK FOR SLABS/INTELS & BEAMS Etc.
5.	PLASTERING IN C.M. 1:5 EXTERNAL & 1:4 INTERNAL
6.	MOSAIC TILED FLOORING
7.	WEATHERING COURSE OF BRICK JELLY LIME CONC.

COLOUR INDEX	
PROPOSED CONSTRUCTION	
BOUNDARY OF SITE	○
ROAD	○

P.No	DATE	REVISIONS	INITIAL

PROPOSED CONSTRUCTION OF PLOT No. 3, JAYARAM CHETTY STREET, THIRUVANMIYUR, MADRAS - 600 041, PLOT No. 3 (new) 3 (old) S No. 183/178 (new) 183/178 (old) THIRUVANMIYUR VILLAGE No:140 TALLUK : SAIDAPET TALUK CORP.DIV.No : 155 (new) 150 (old) ZONE No : X

Mrs. Keerarammuthy

OWNER'S SIGNATURE

DR. S. SANKALPA
 M. A. S. Street
 Madurai
 Tamil Nadu

LICENSED SURVEYOR I.S. No. 306 09/98



SHEET NO. 2/2