



PLAN SHOWING THE PROPOSED
FLATS AT PLOT NO: 1330.
ARIGNAR ANNA NAGAR,
S. NO : 176/PART 8 60 PART
OF MUGAPPAR VILLAGE,
CHEUNGAI M.G.R DISTRICT.

MADRAS B.V.P.P. NO. 1
PART I
PAGE II
D.P.

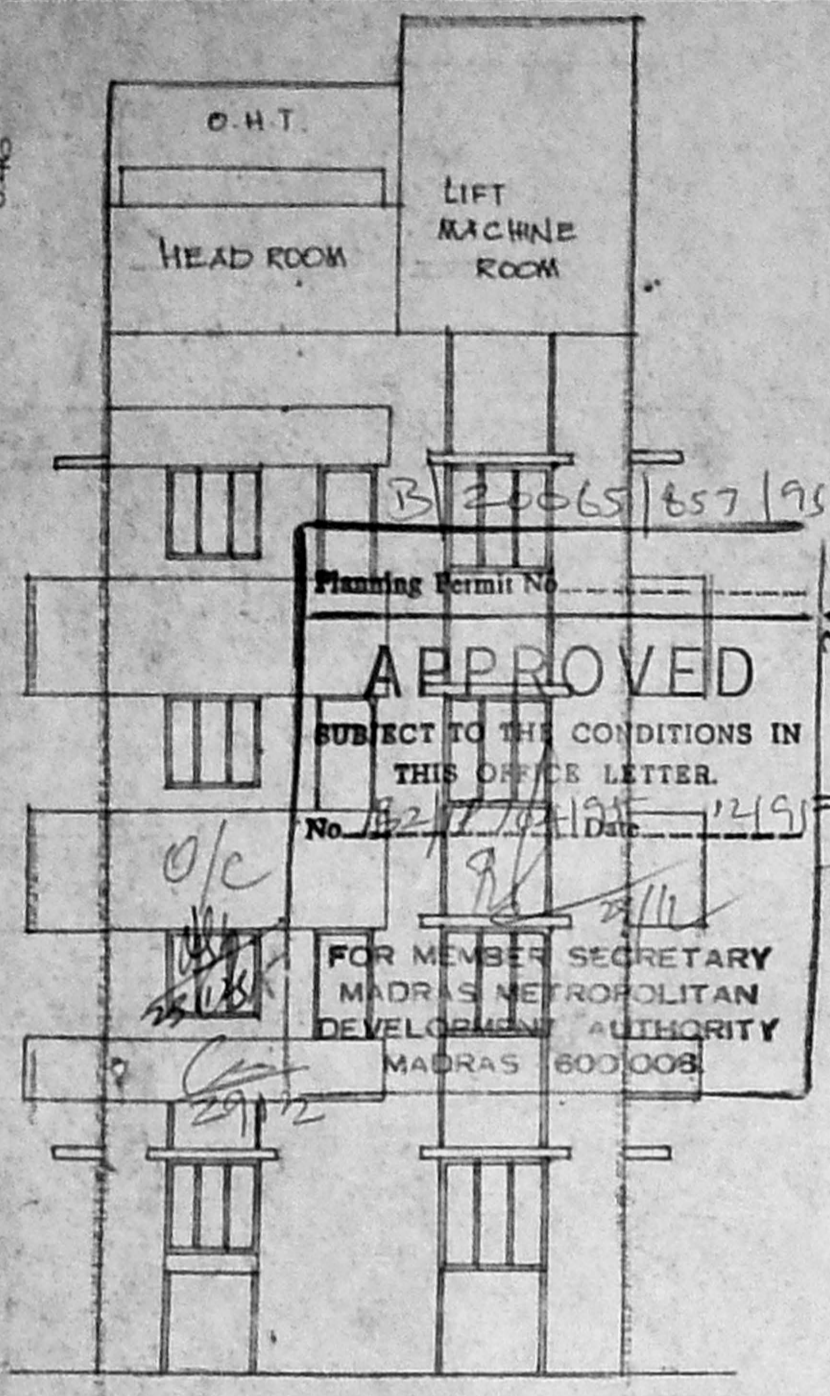


FRONT ELEVATION

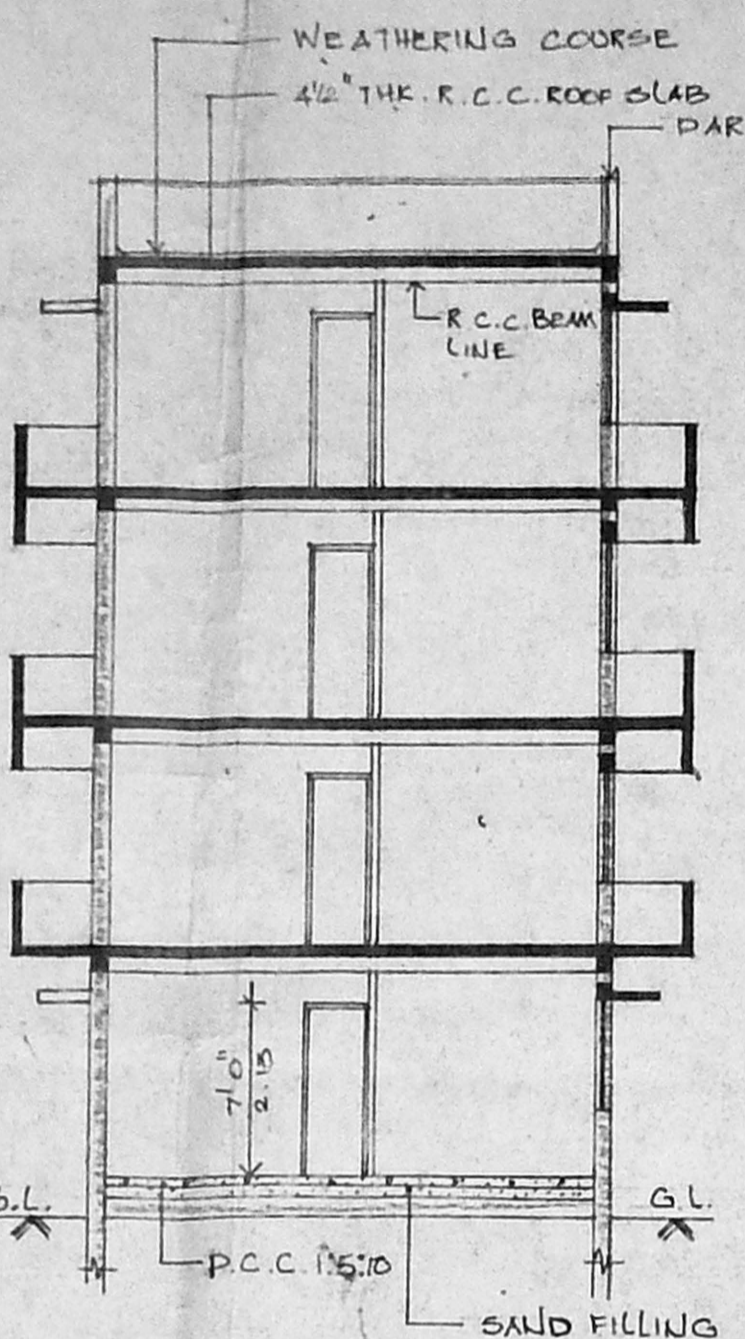


SECTION AA


CROSS SECTION OF PEBBLE BED

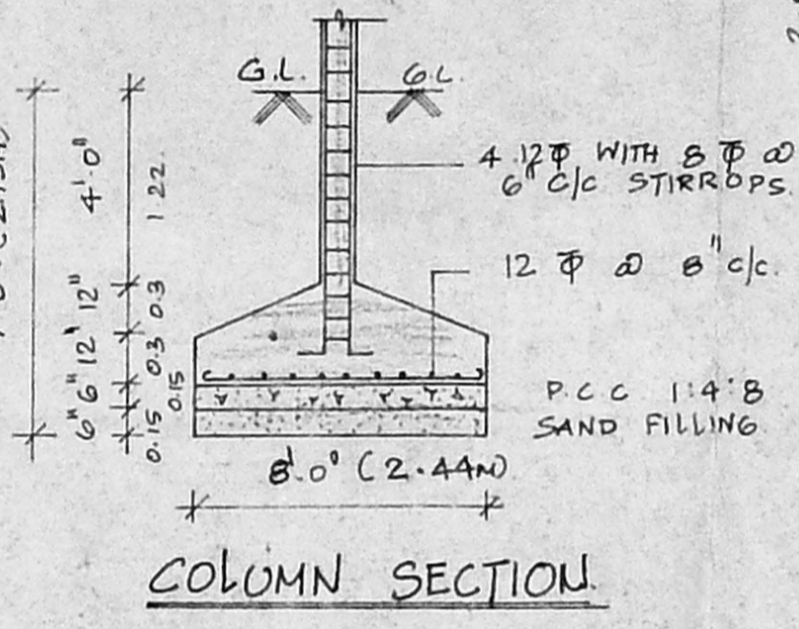





COLUMN SECTION

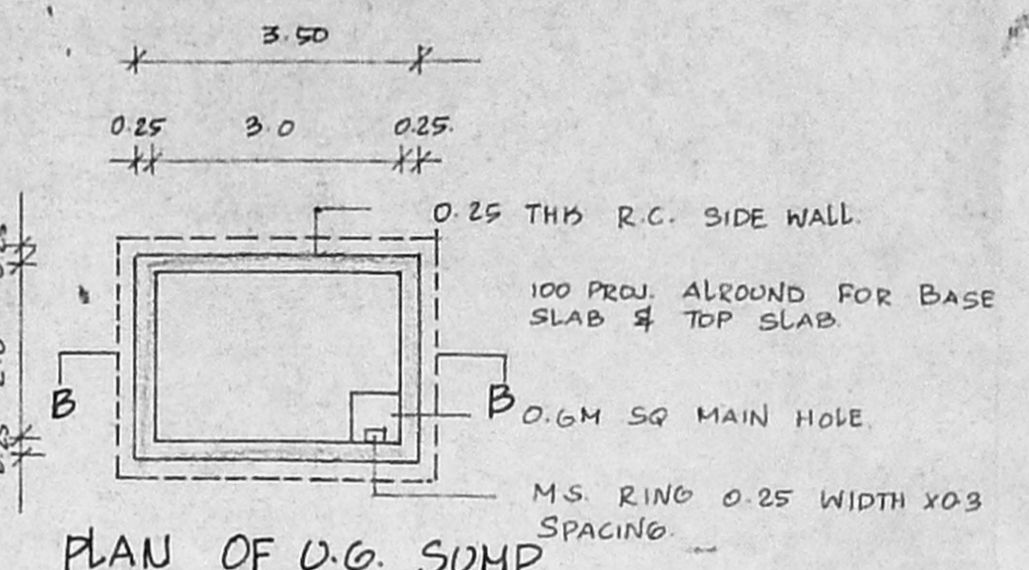


PLAN OF U.G. SUMP

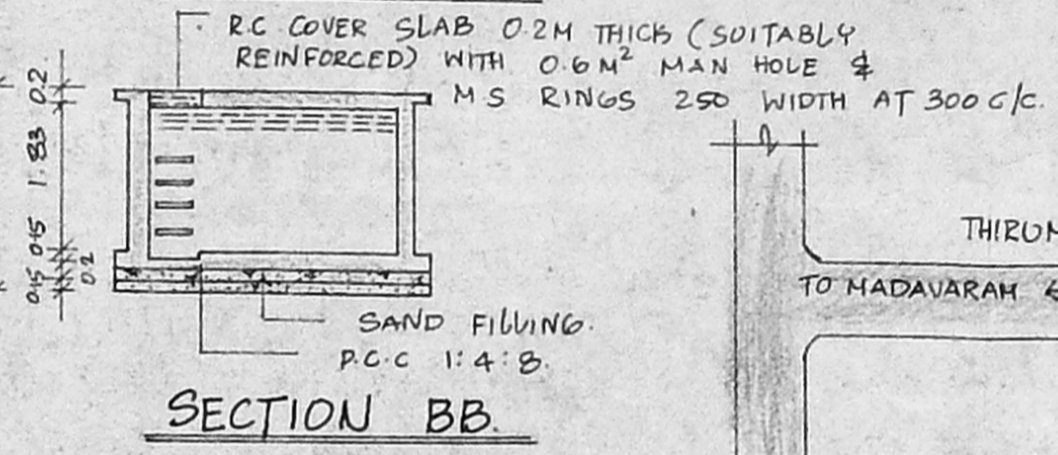

SECTION BB

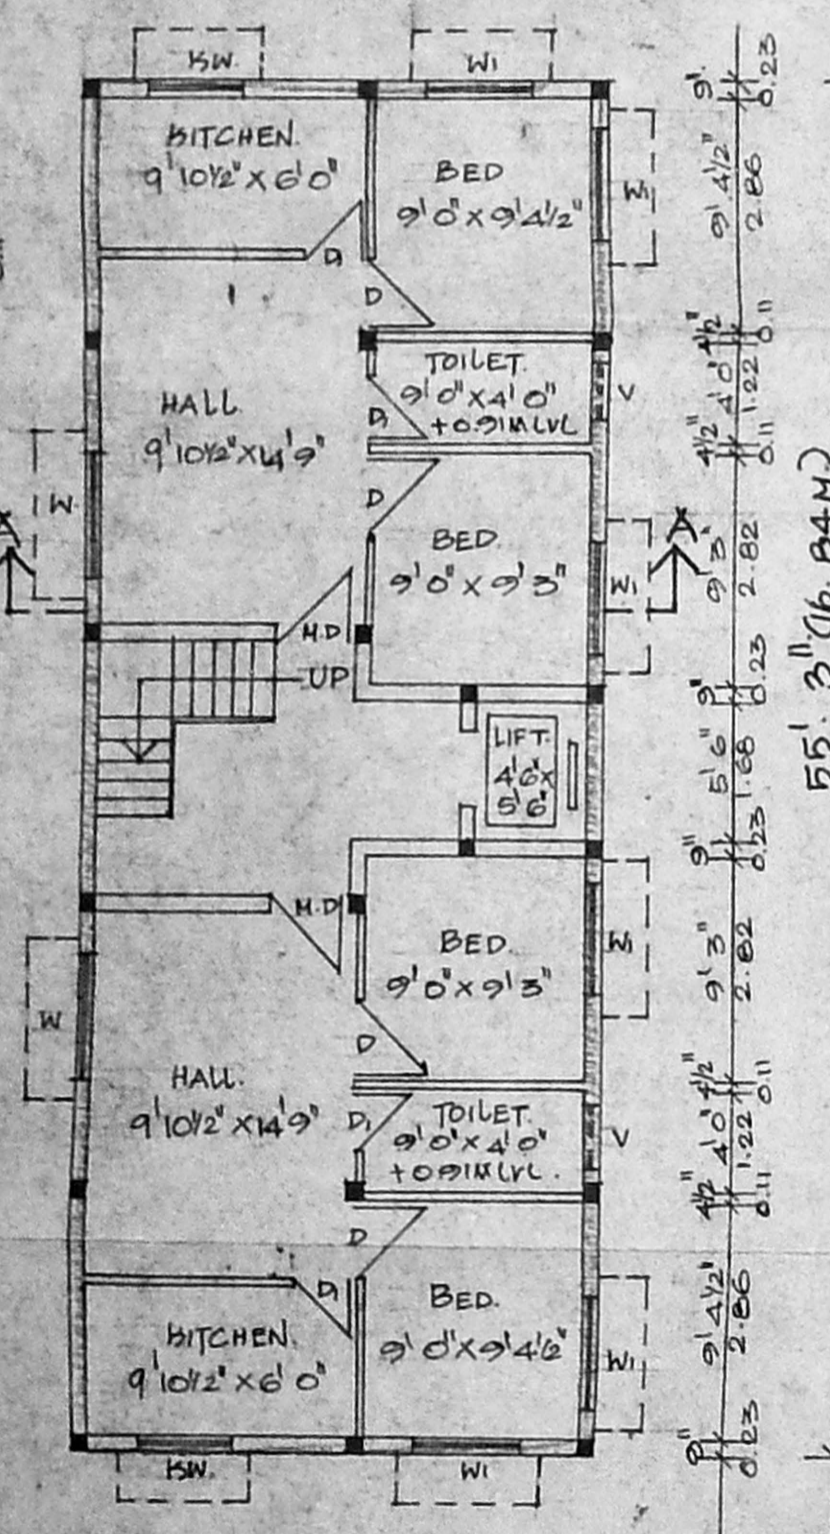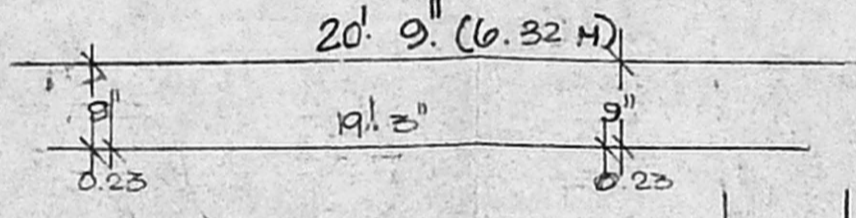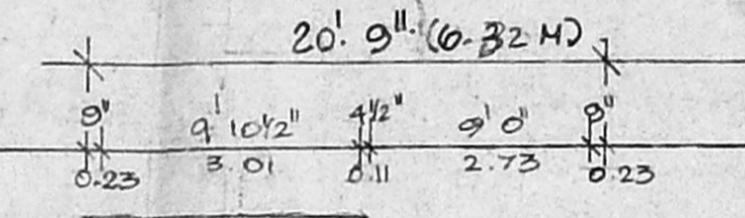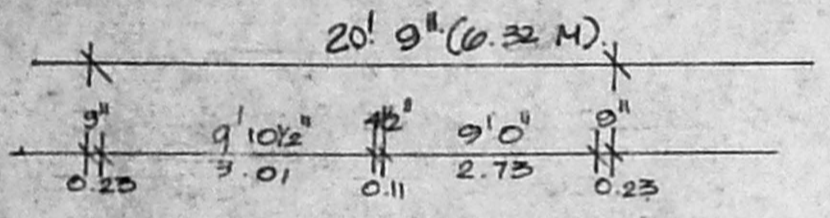


GROUND FLOOR PLAN

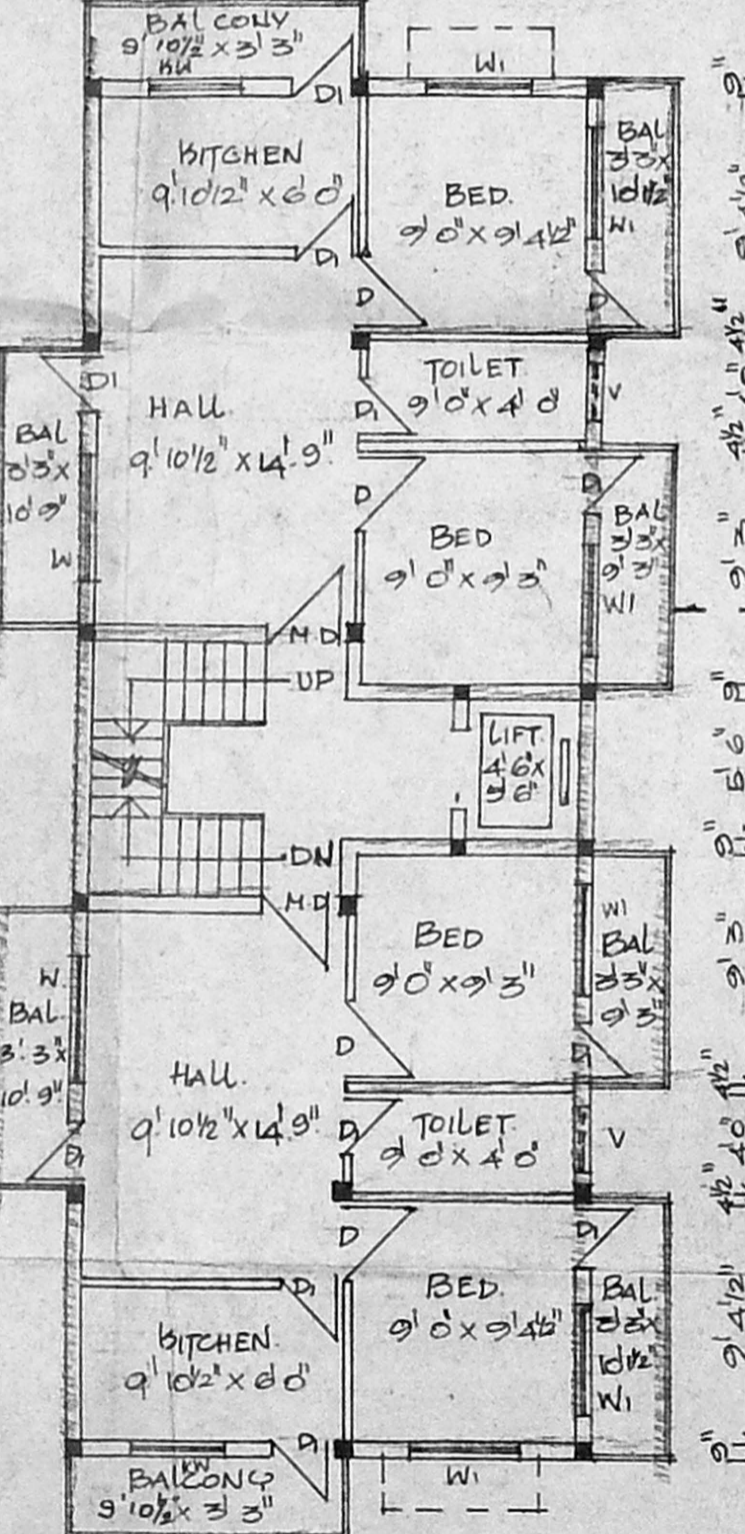


TYPICAL FLOOR PLAN

(FIRST, SECOND, THIRD FLOOR PLAN)

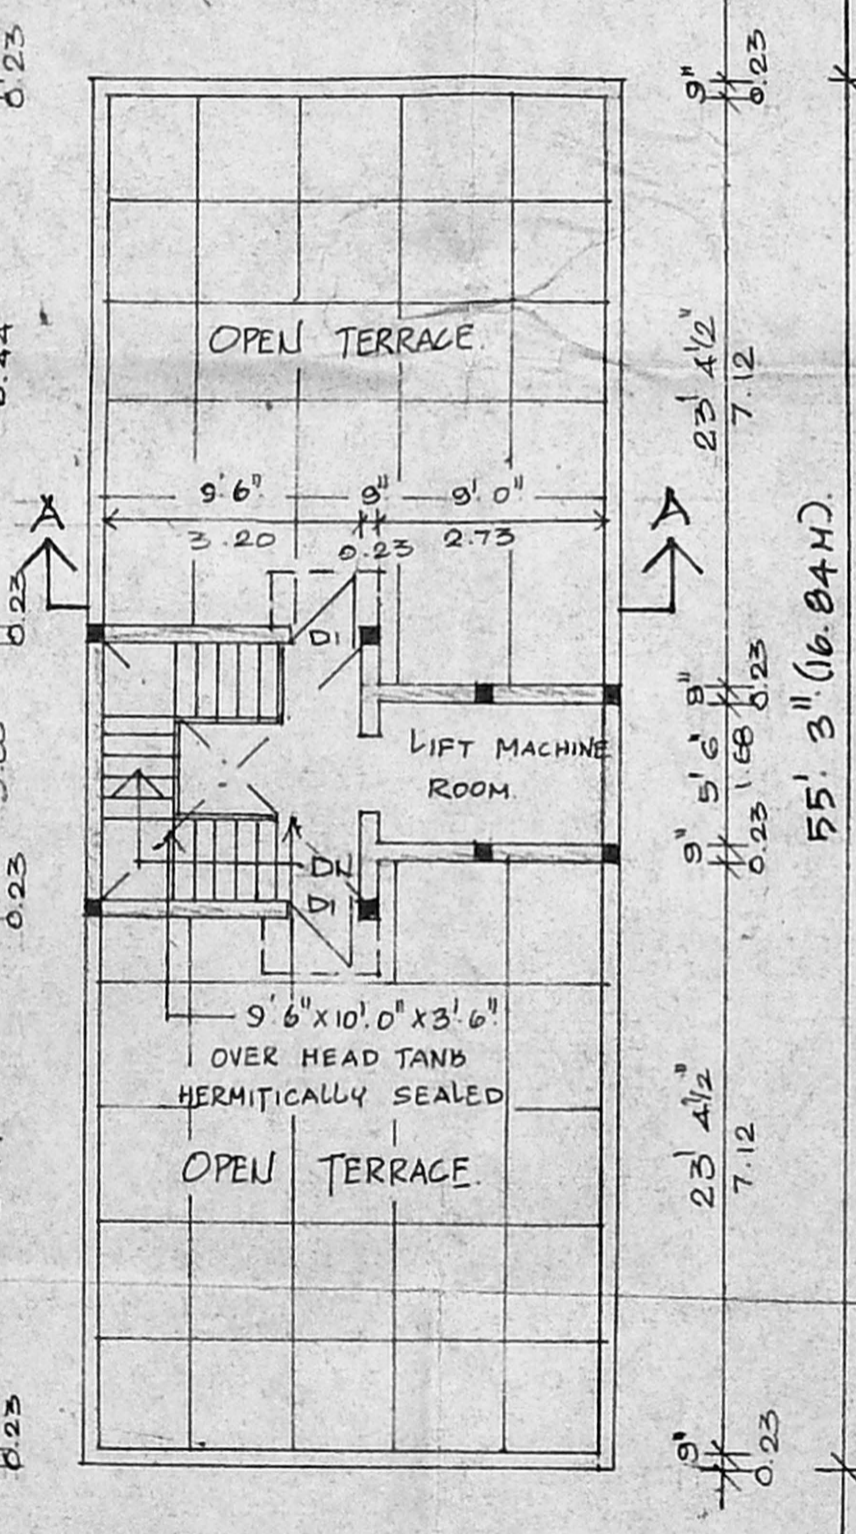

TERRACE FLOOR PLAN

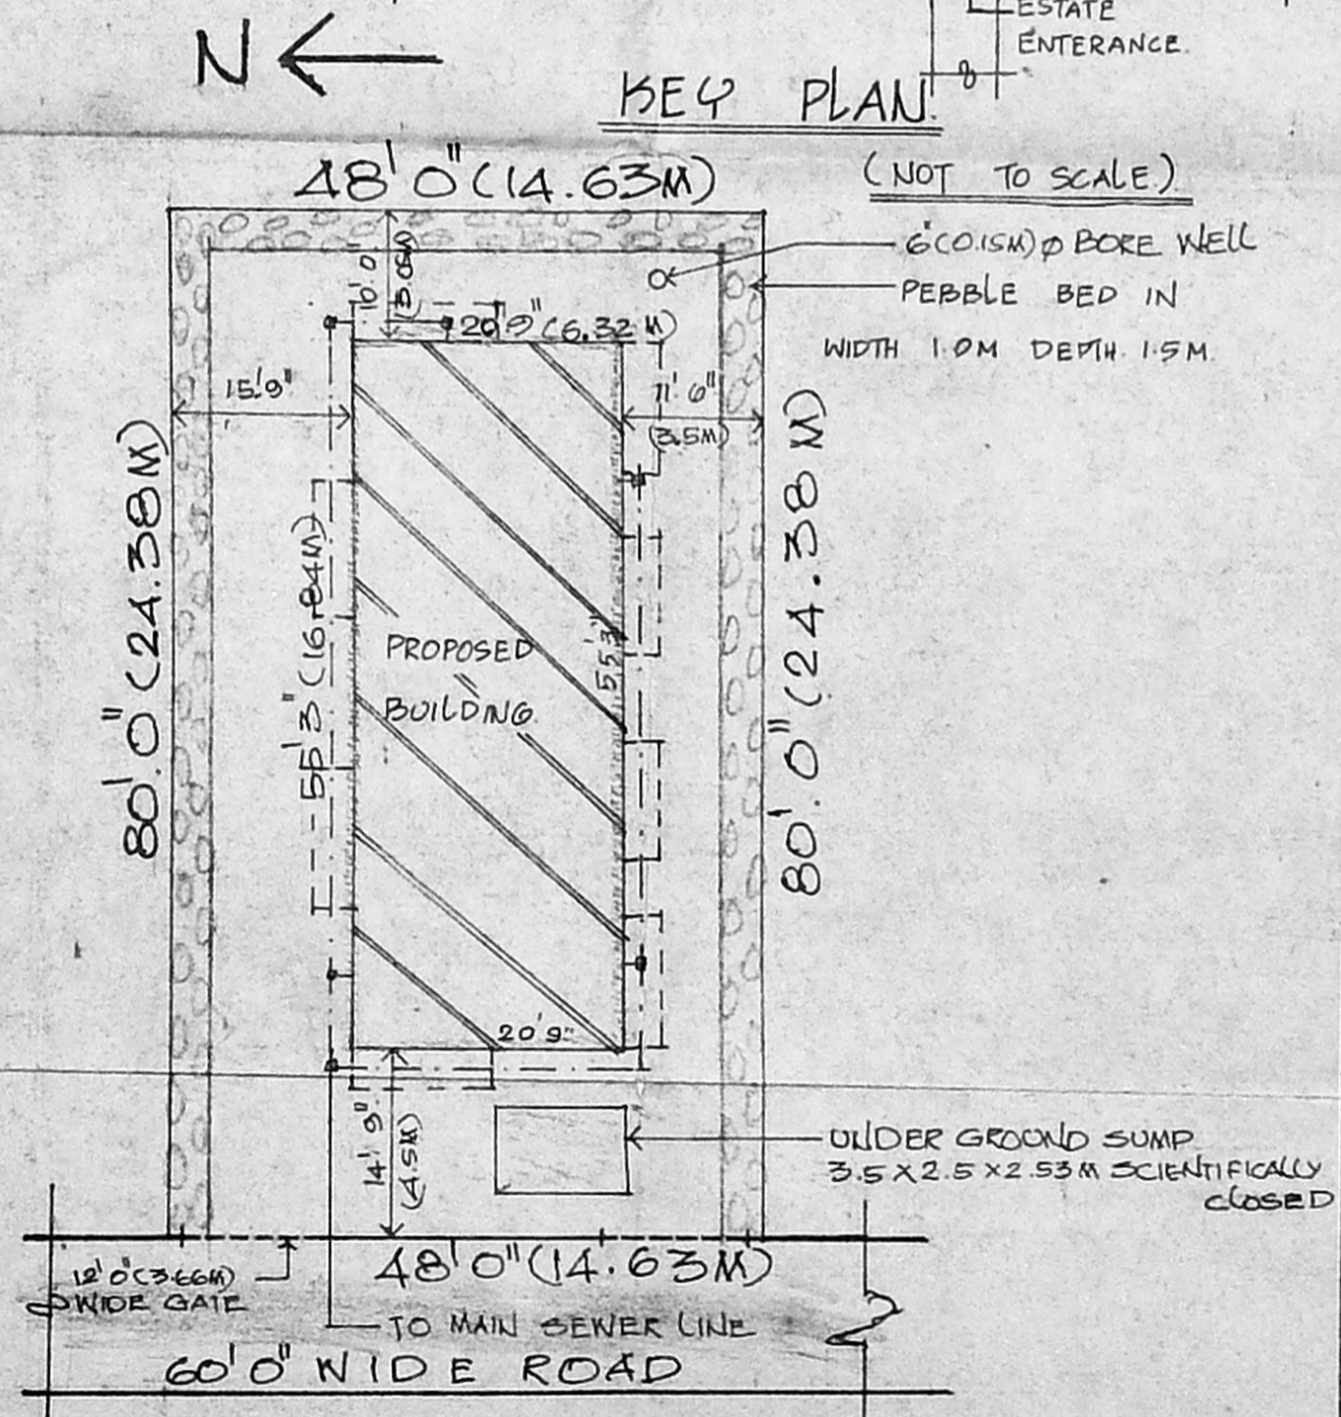

SITE PLAN

SCALE : 1" = 16'0" (1:200)

SCHEDULE OF JOINERY :

M.D	MAIN DOOR	3'3" x 7'0"	1.0 x 2.13
D	DOOR	3'0" x 7'0"	0.91 x 2.13
D1	DOOR	2'6" x 7'0"	0.76 x 2.13
W	WINDOW	5'0" x 4'6"	1.52 x 1.37
W1	WINDOW	4'0" x 4'6"	1.37 x 1.37
WV	WIND WINDOW	4'0" x 3'6"	1.22 x 1.07
V	VENTILATOR	2'6" x 2'0"	0.76 x 0.61

AREA STATEMENT :

PLOT AREA	3840.00
GROUND FLOOR AREA	1146.44
FIRST FLOOR AREA	1406.44
SECOND FLOOR AREA	1406.44
THIRD FLOOR AREA	1406.44
TOTAL BUILT UP AREA	5365.76
F.S.I	1.40
PLOT COVERAGE	37%

REFERENCE :

PROPOSED	---
ROAD	---
BOUNDARY	---

SCALE : 1" = 100' 1:50' 1:200

ALL DIMENSIONS ARE IN FEET & METER.

OWNER :

[Signature]

LICENCED SURVEYOR :

[Signature]

MADRAS 600 008 42-825943