

REGULATION FOR CONSERVATION OF RAINWATER. (ORDINARY BUILDINGS)

PERCOLATION PITE OF 30 CM DIA AND 3.0M DEPTH MAY BE MADE AND FILLED WITH BROCKEN HALF BRICKS (OR PEBBLES) FOR 2.85 METERS FROM BOTTOM AND COARSE SAND FOR THE TOP 15CM MAY BE FILLED UP AND TOP COVERED WITH PERFORATED R-C C SLAB. THESE PERCOLATION PIT MAY BE MADE AT INTERVALS OF 3.0M C/C ALONG THE PLINTH BOUNDARY. THE RAINWATER COLLECTED IN THE OPEN TERRACE AND MAY BE COLLECTED THROUGH A 150 MM P.V.C PIPE LAID ON THE GROUND AND MAY BE ALLOWED TO FALL IN THE PERCOLATION PITE OR INTO A OPEN WELL OR THROUGH A SEEPAGE FILTER OF 60CMX60CM X 60CM (FILTER MEDIA BROCKEN BRICKS) PROVIDED BEFORE THE OPEN WELL WHICH WILL IMPROOVE THE GROUNDWATER LVL. A DWARF WALL OF 7.5 CM HEIGHT SHALL BE BUILT ACROSS THE ENTRY AND EXIT GATES TO RETAIN THE RAINWATER AND ALLOW IT TO PERCOLATES WITHIN.

MMTA B/PP NO. 2/3
 S NO. B/1224/95
 DATE 25/11/95
 PART I
 PART II

Ra dt-8/8/95


B/1992/SR/B/C/95

Planning Permit No. **APPROVED**



SUBJECT TO THE CONDITIONS IN THIS OFFICE LETTER.

No. B/2/1224/95 Date 11/95

FOR MEMBER SECRETARY
 CHENNAI METROPOLITAN
 DEVELOPMENT AUTHORITY
 MADRAS - 600 008.

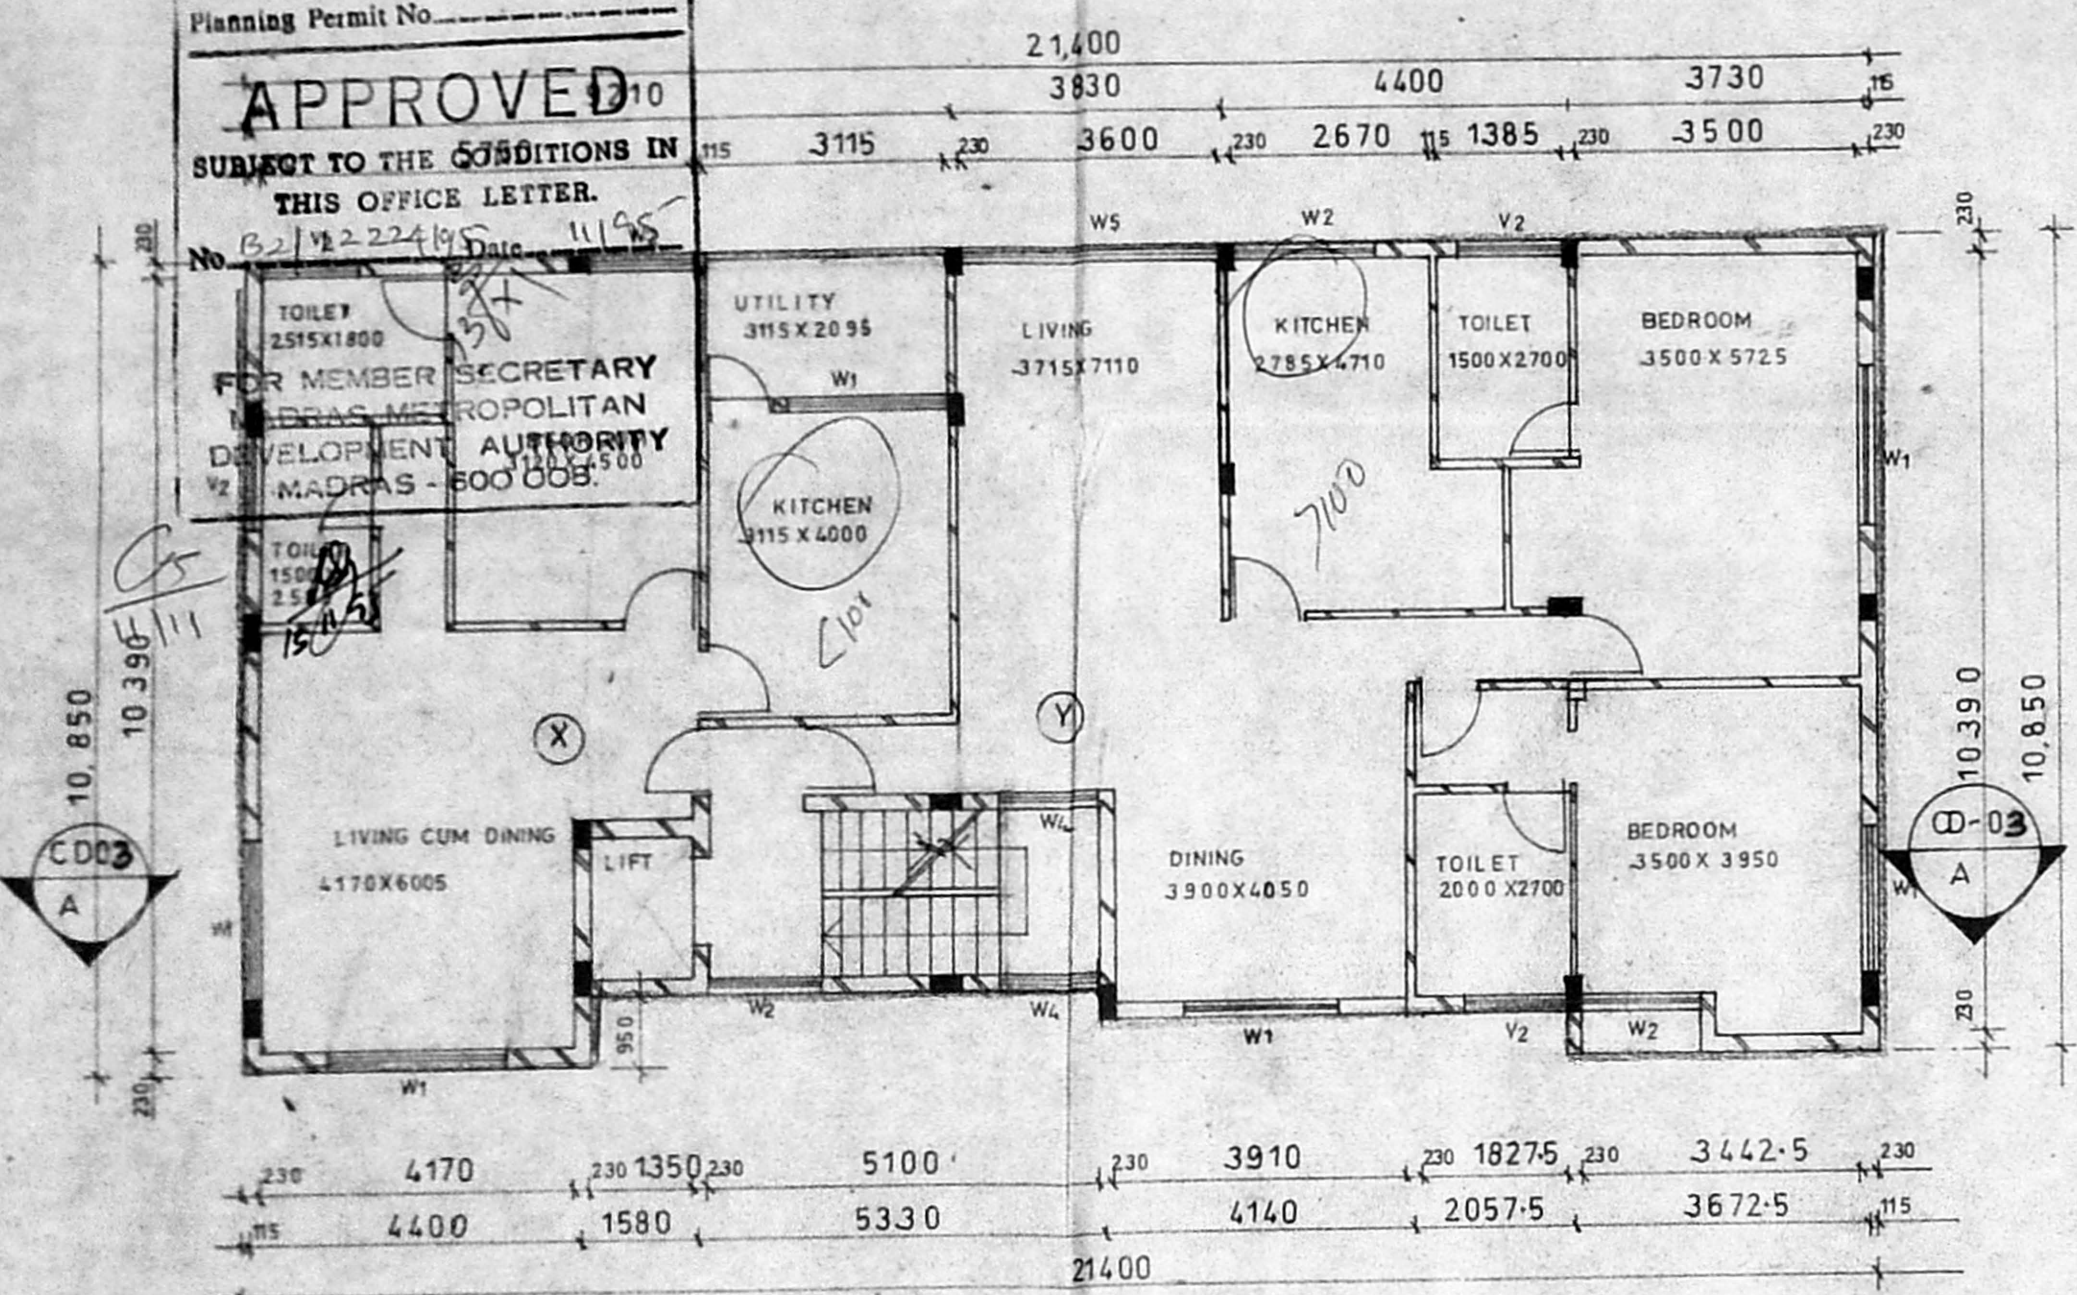


THIRD FLOOR PLAN

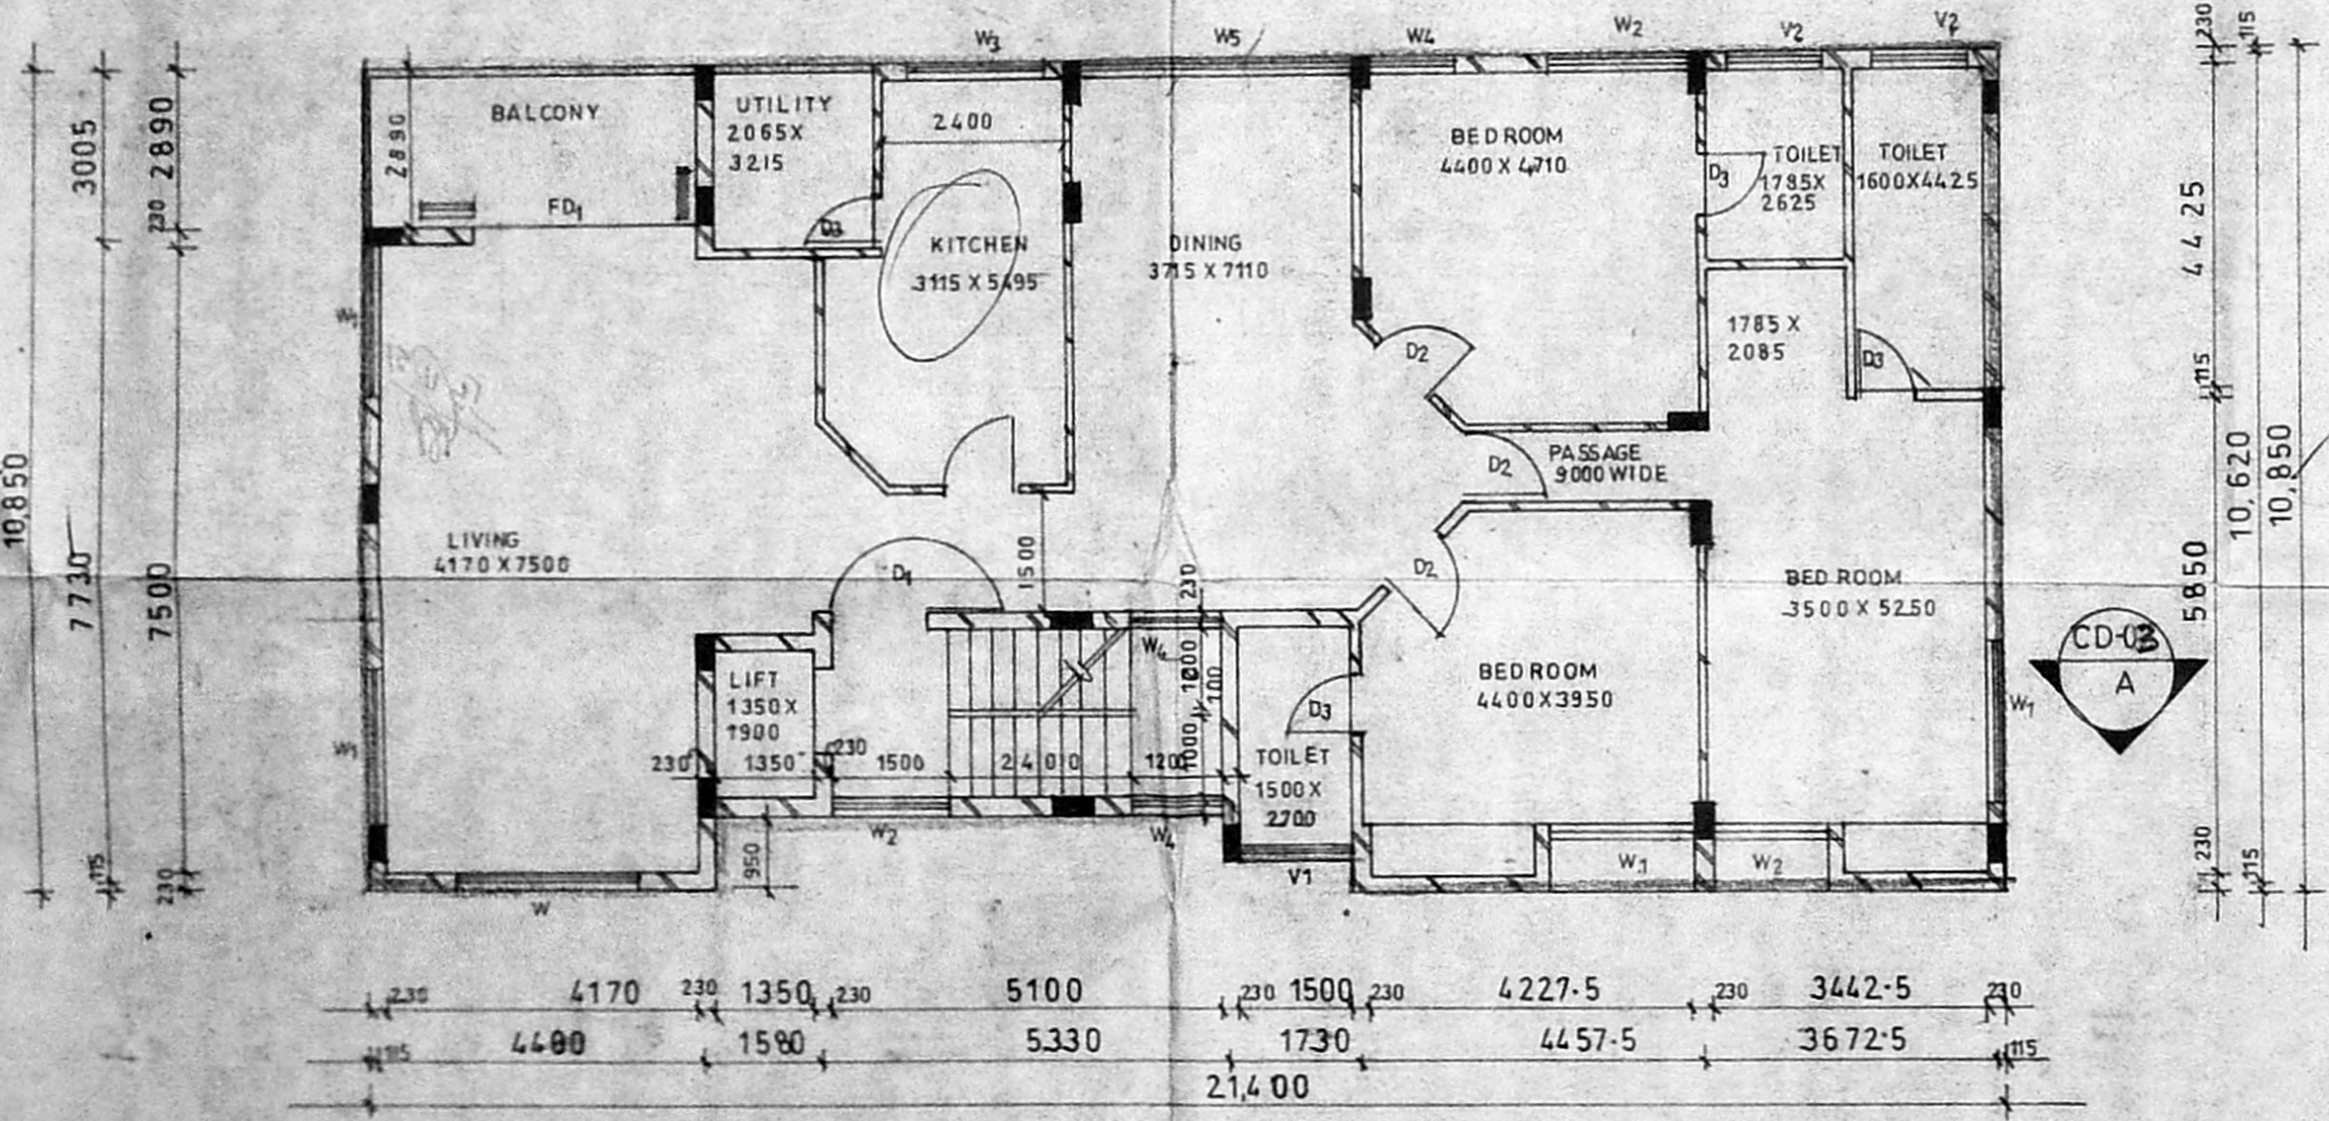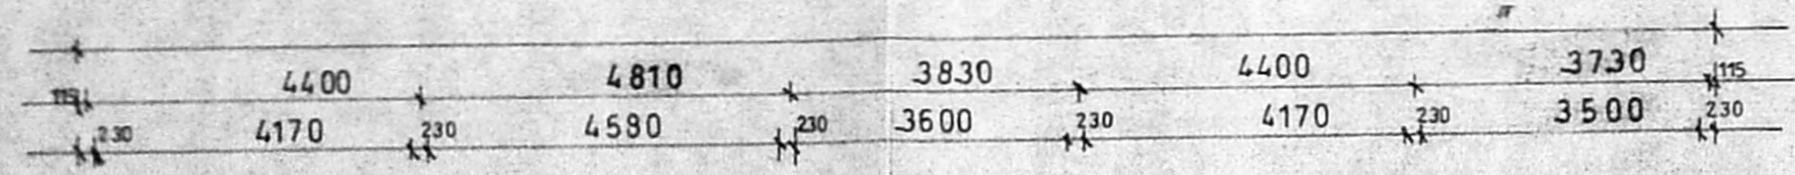

SECOND FLOOR PLAN

NO	DESCRIPTION	DATE	DRN	CHKD
REVISIONS				
ARCHITECT	PRAMOD-M			
ENGINEER				
DRN	SURESH			
SCALE	1:100			
CHECKED				
DATE	12-5-95			

OWNER
 POWER OF ATTORNEY
 FOR CHAITHANY BUILDERS & LEASING (P) LTD
 R. RAVIKUMAR
 (GENERAL MANAGER)
 AS POWER AGENT FOR MR. VELAYUDHAM PANIARA JAN

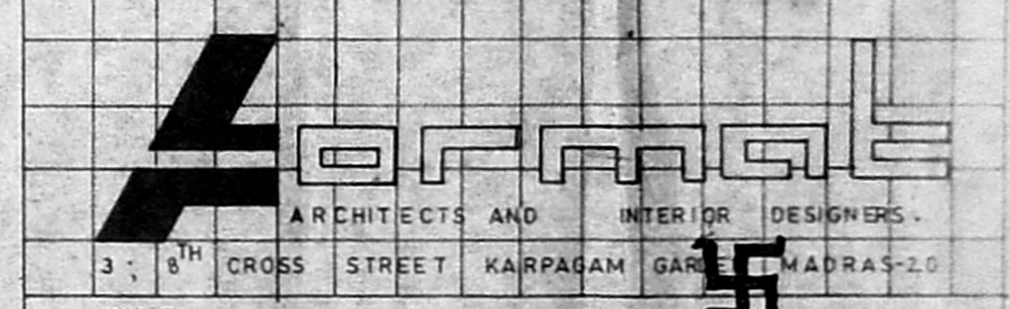

TITLE
 PROPOSED APARTMENTS AT PLOT NO 194 IN
 S: NO 3 P1 & 47 PT OF PERIYAKUDAL VILLAGE
 F-102, ANNA NAGAR MADRAS 600040

JOB NO. 95-09
 DRG NO. CD-02

1441+225

