

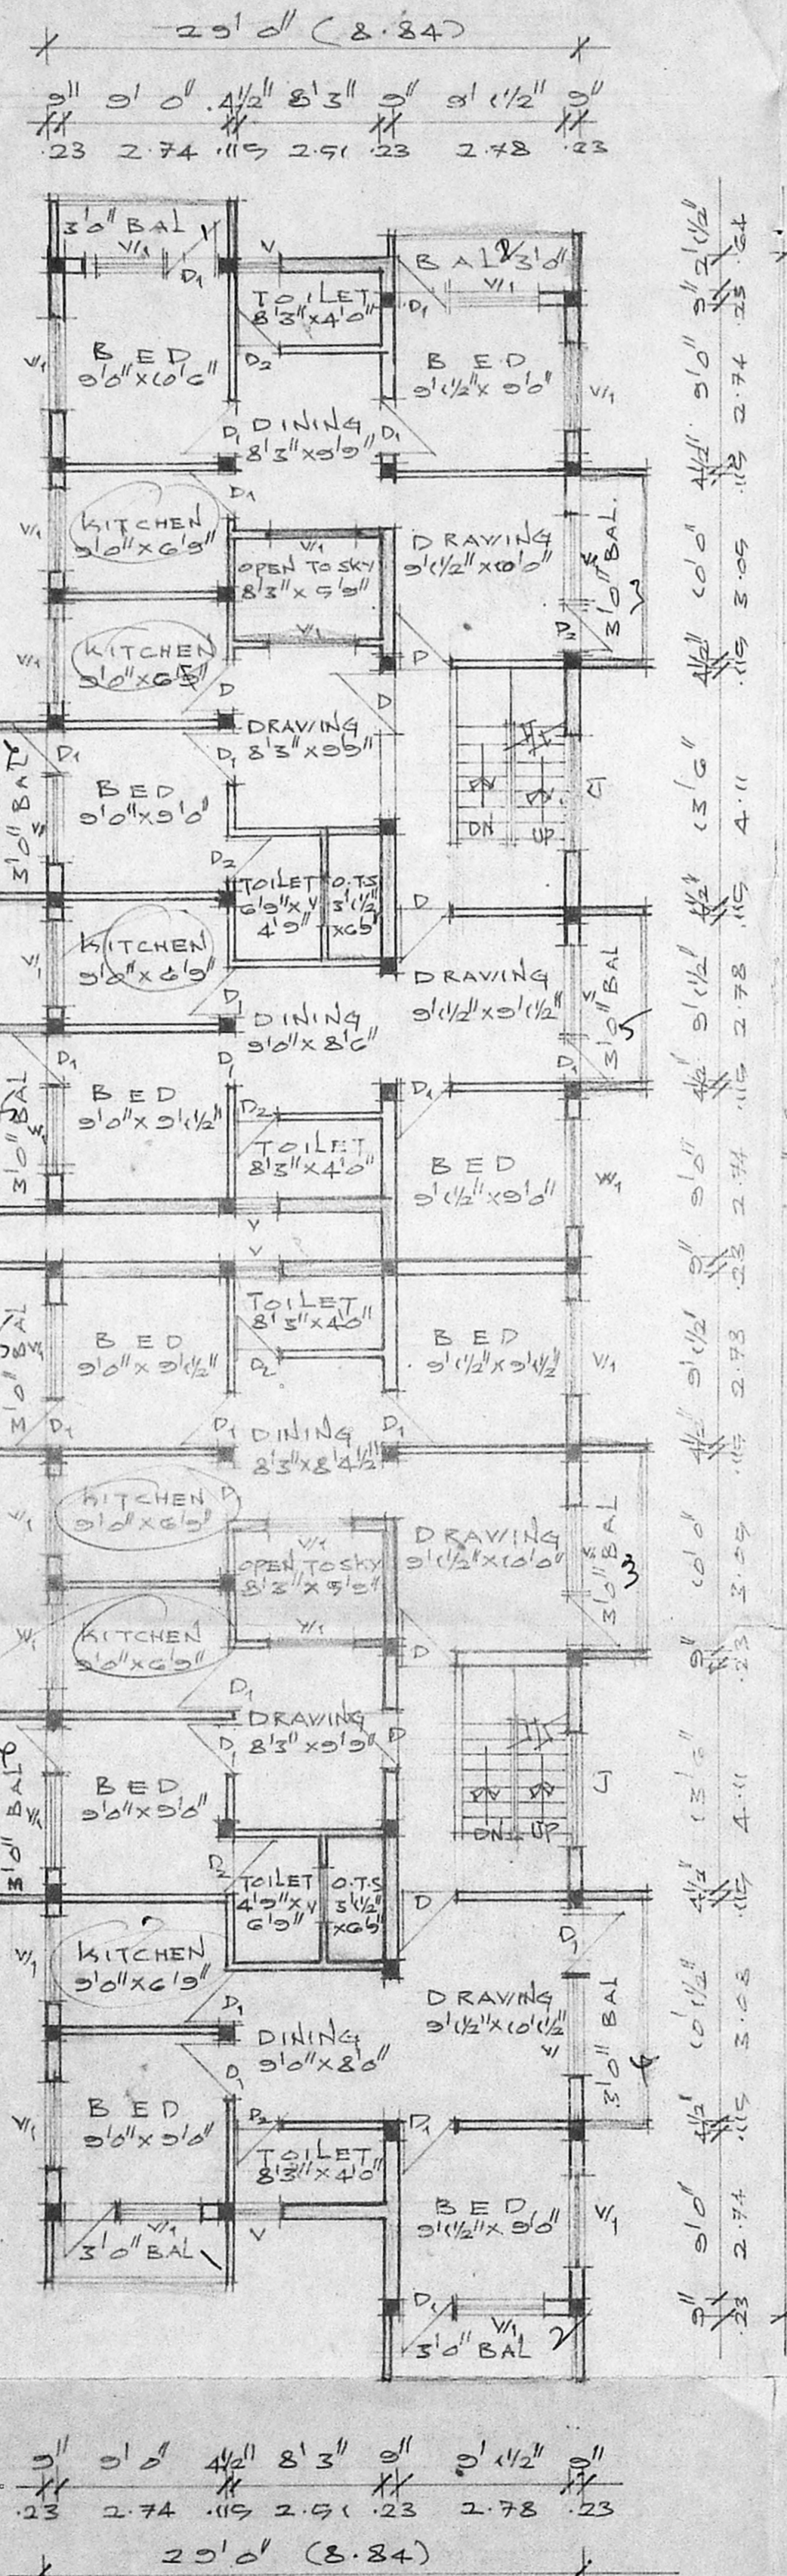


Inspection plan
 28/6/95
 e/c
 No Damage
 Infra-road


Planning Permit No. B/100/48/5
APPROVED
 SUBJECT TO THE CONDITIONS OF THIS OFFICE INSTANT.
 No. B/12480/95 Date 02.07.95
 FOR MEMBER SECRETARY
 MADRAS METROPOLITAN
 DEVELOPMENT AUTHORITY
 MADRAS - 600 008.

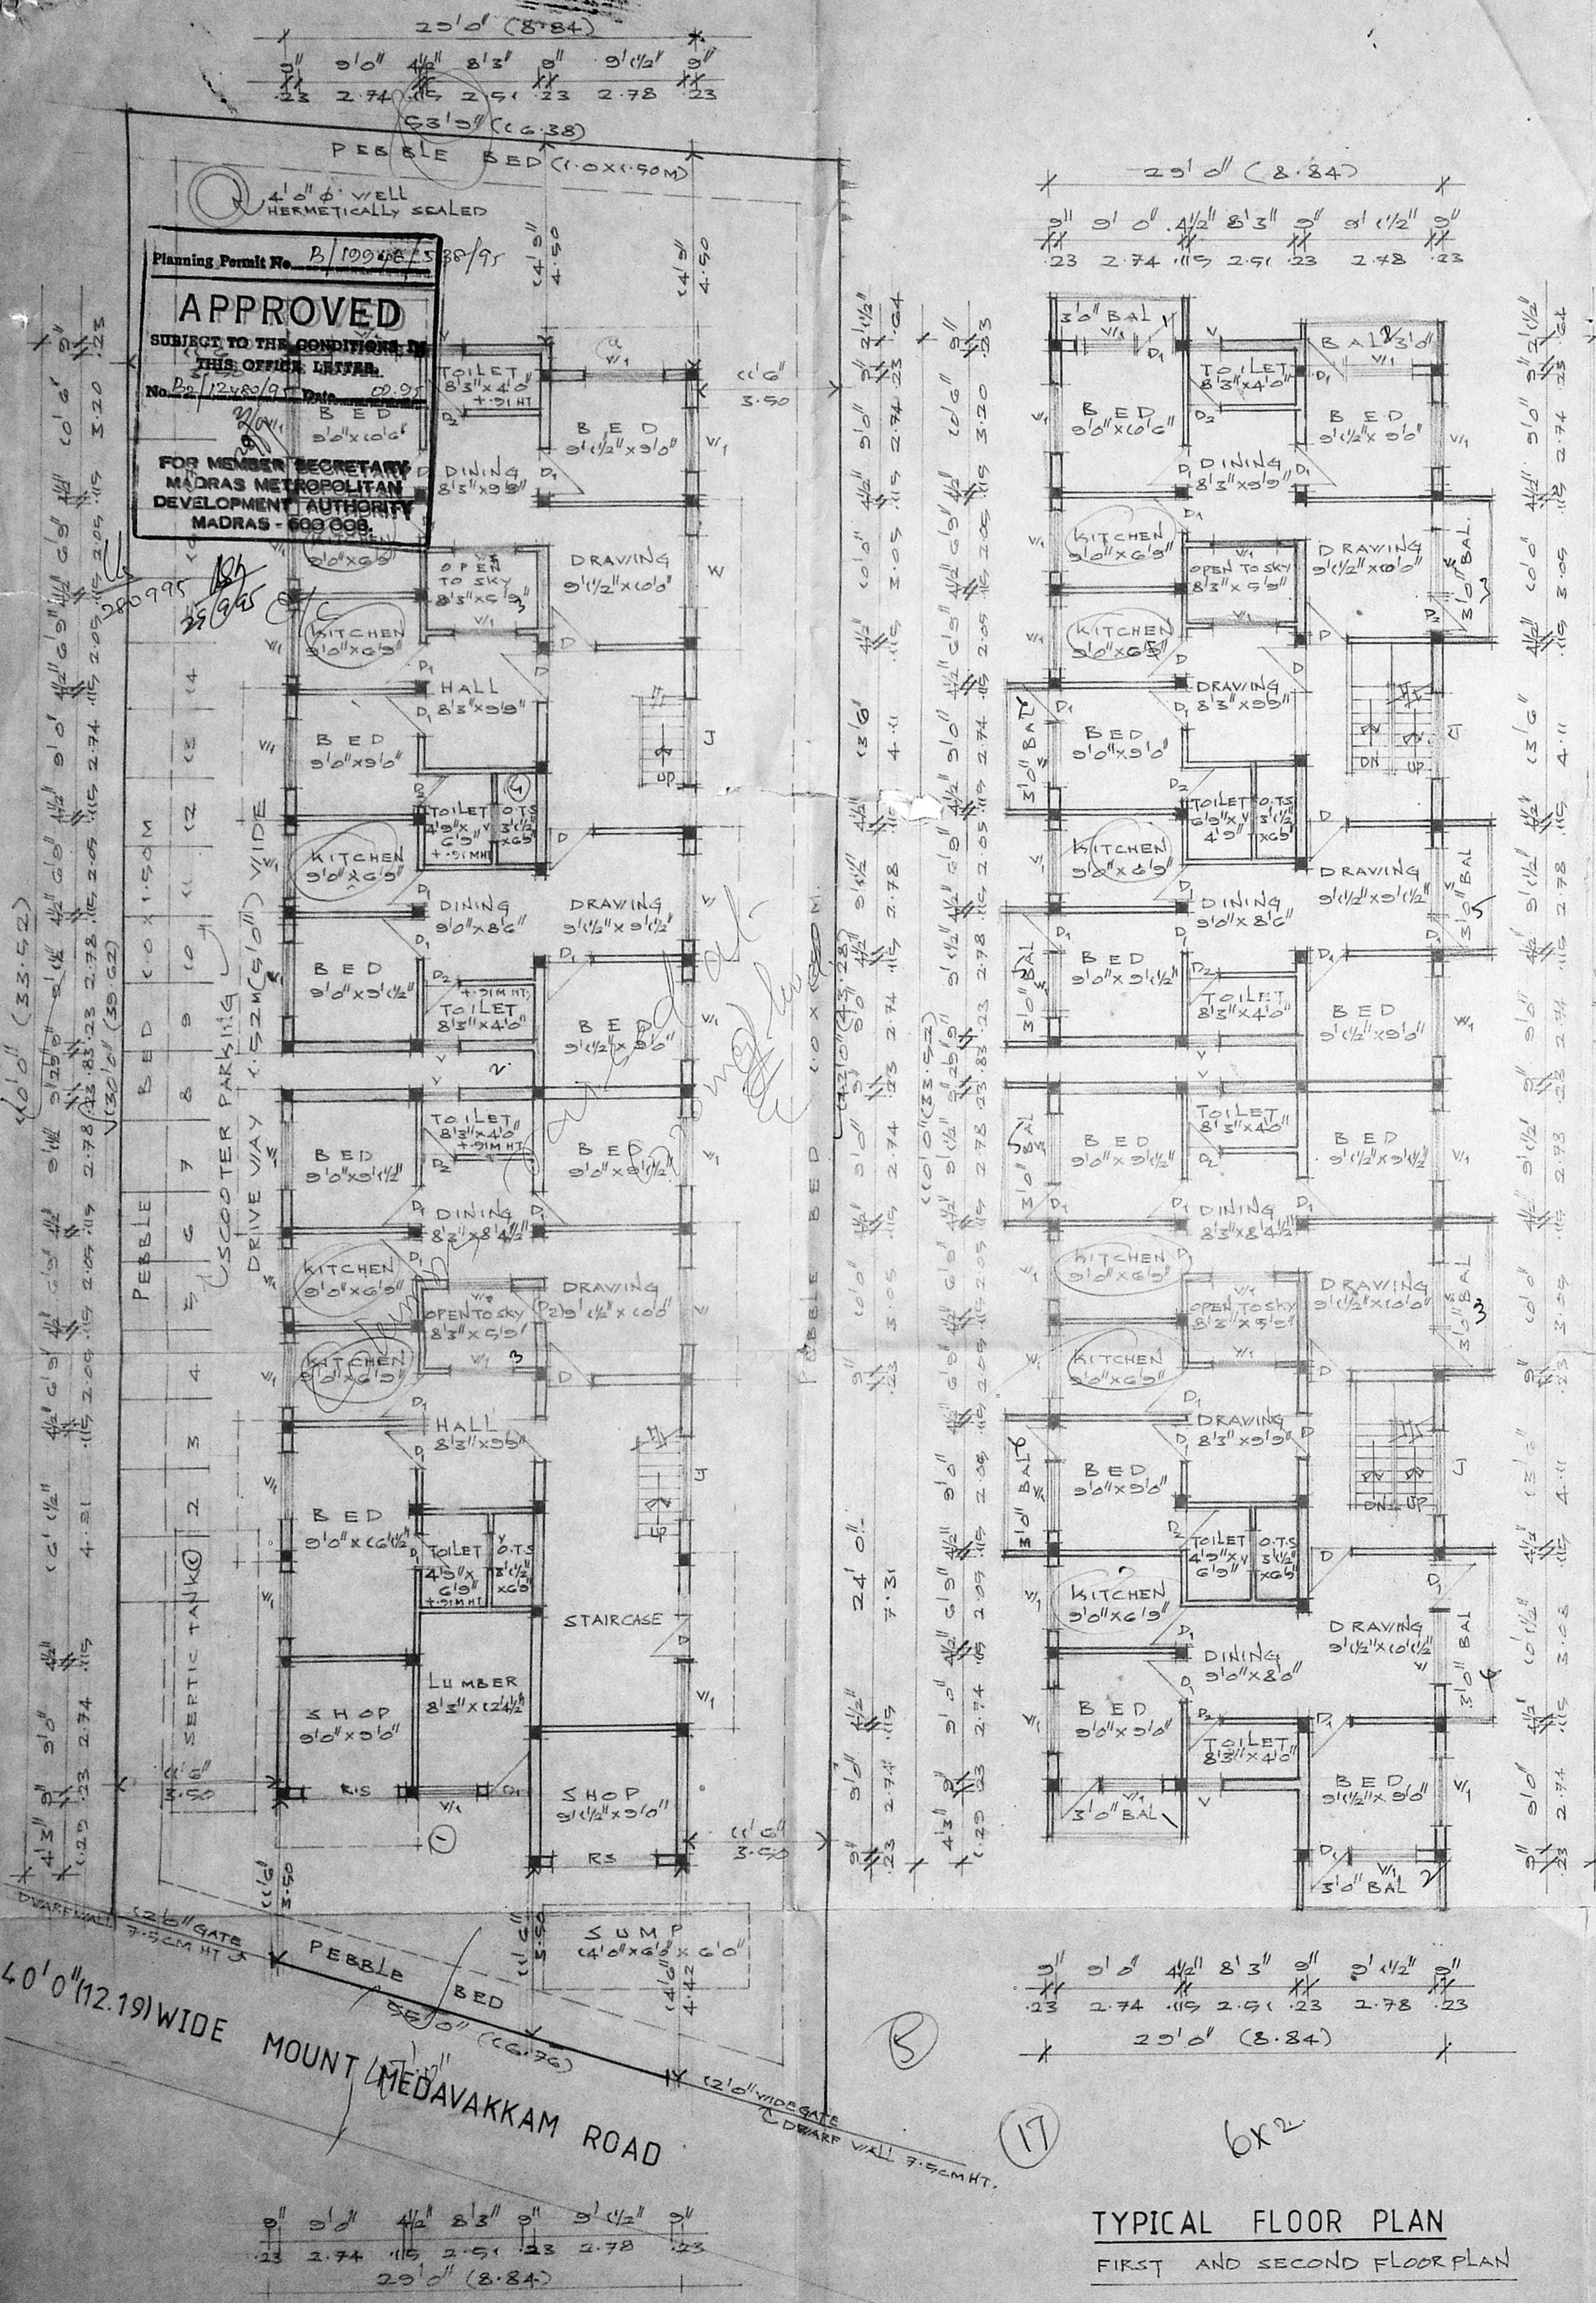


TYPICAL FLOOR PLAN
 FIRST AND SECOND FLOOR PLAN

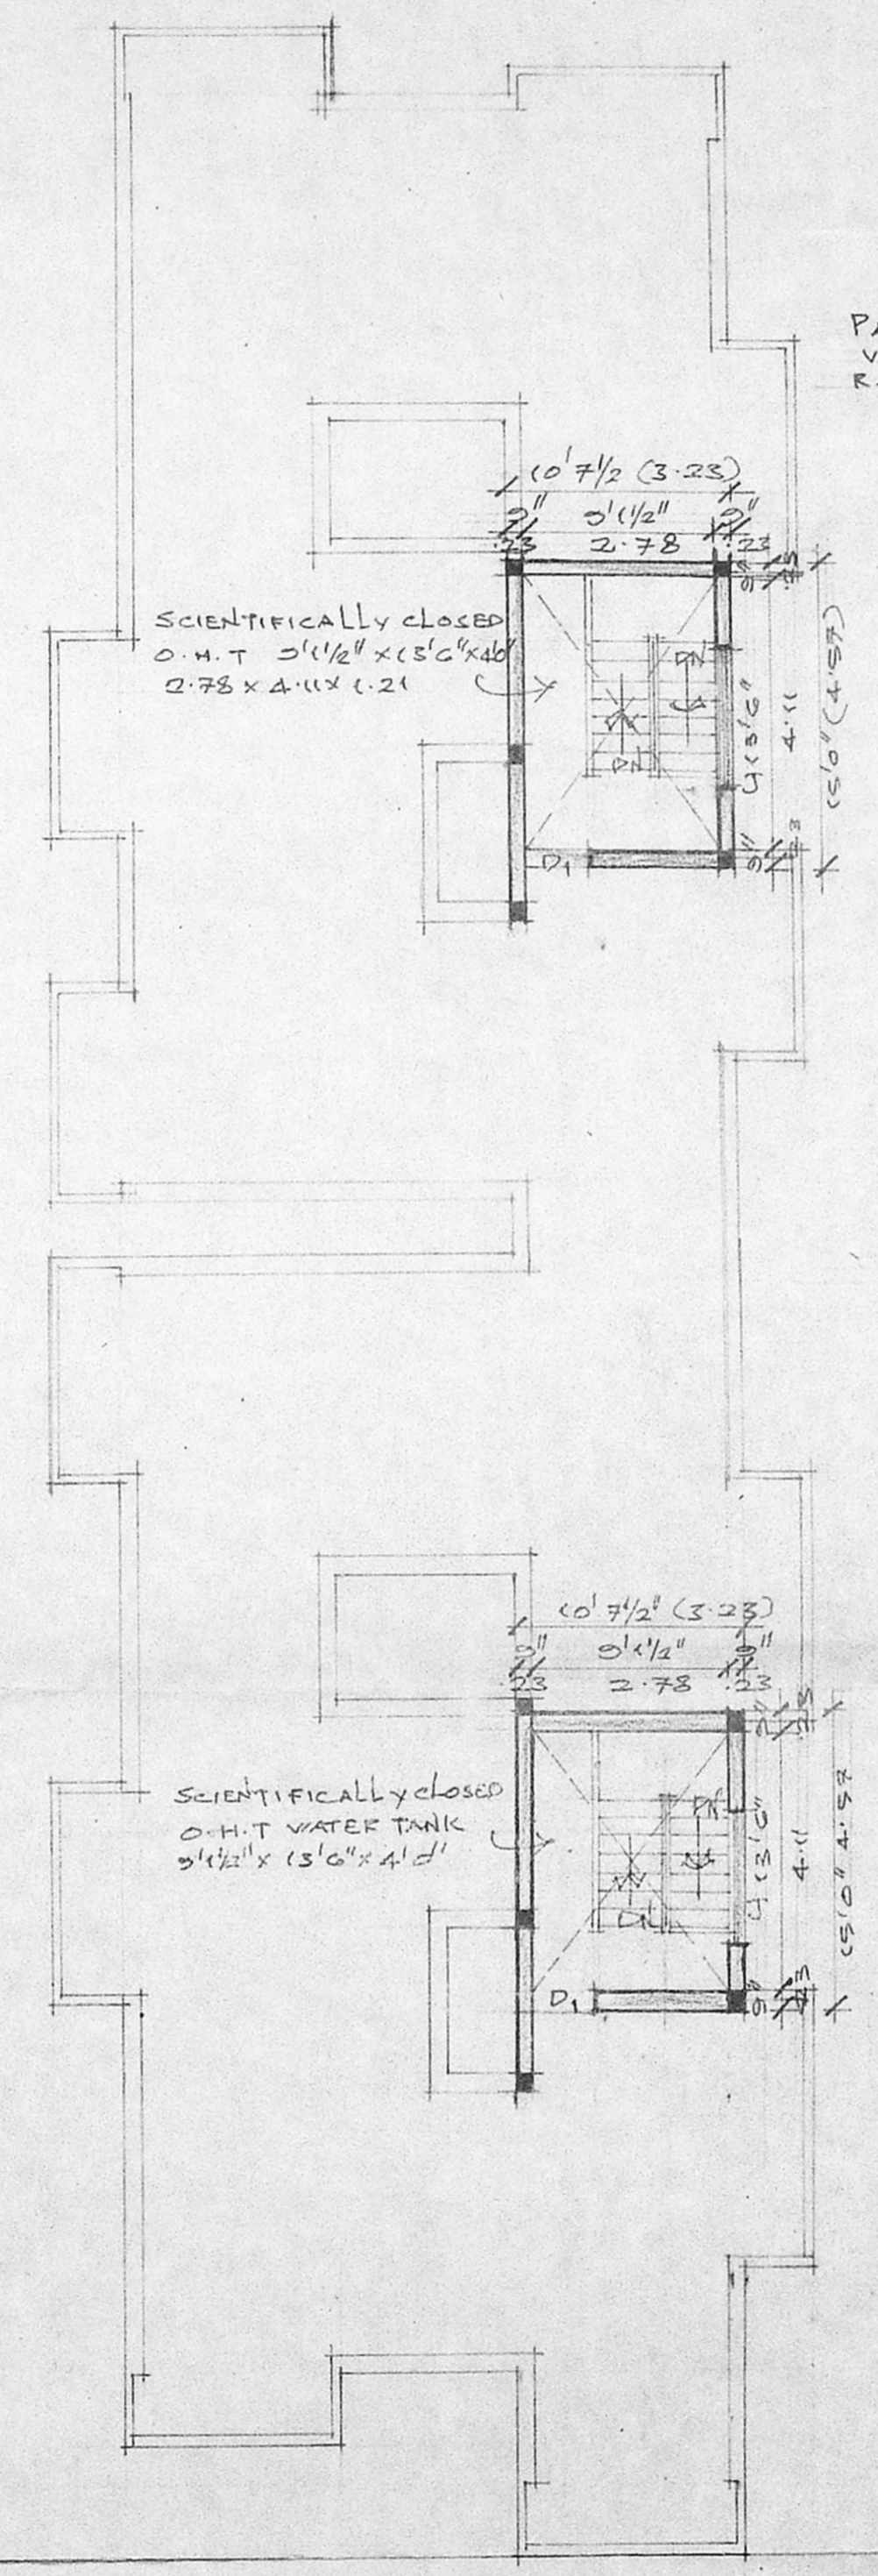


TERRACE FLOOR PLAN

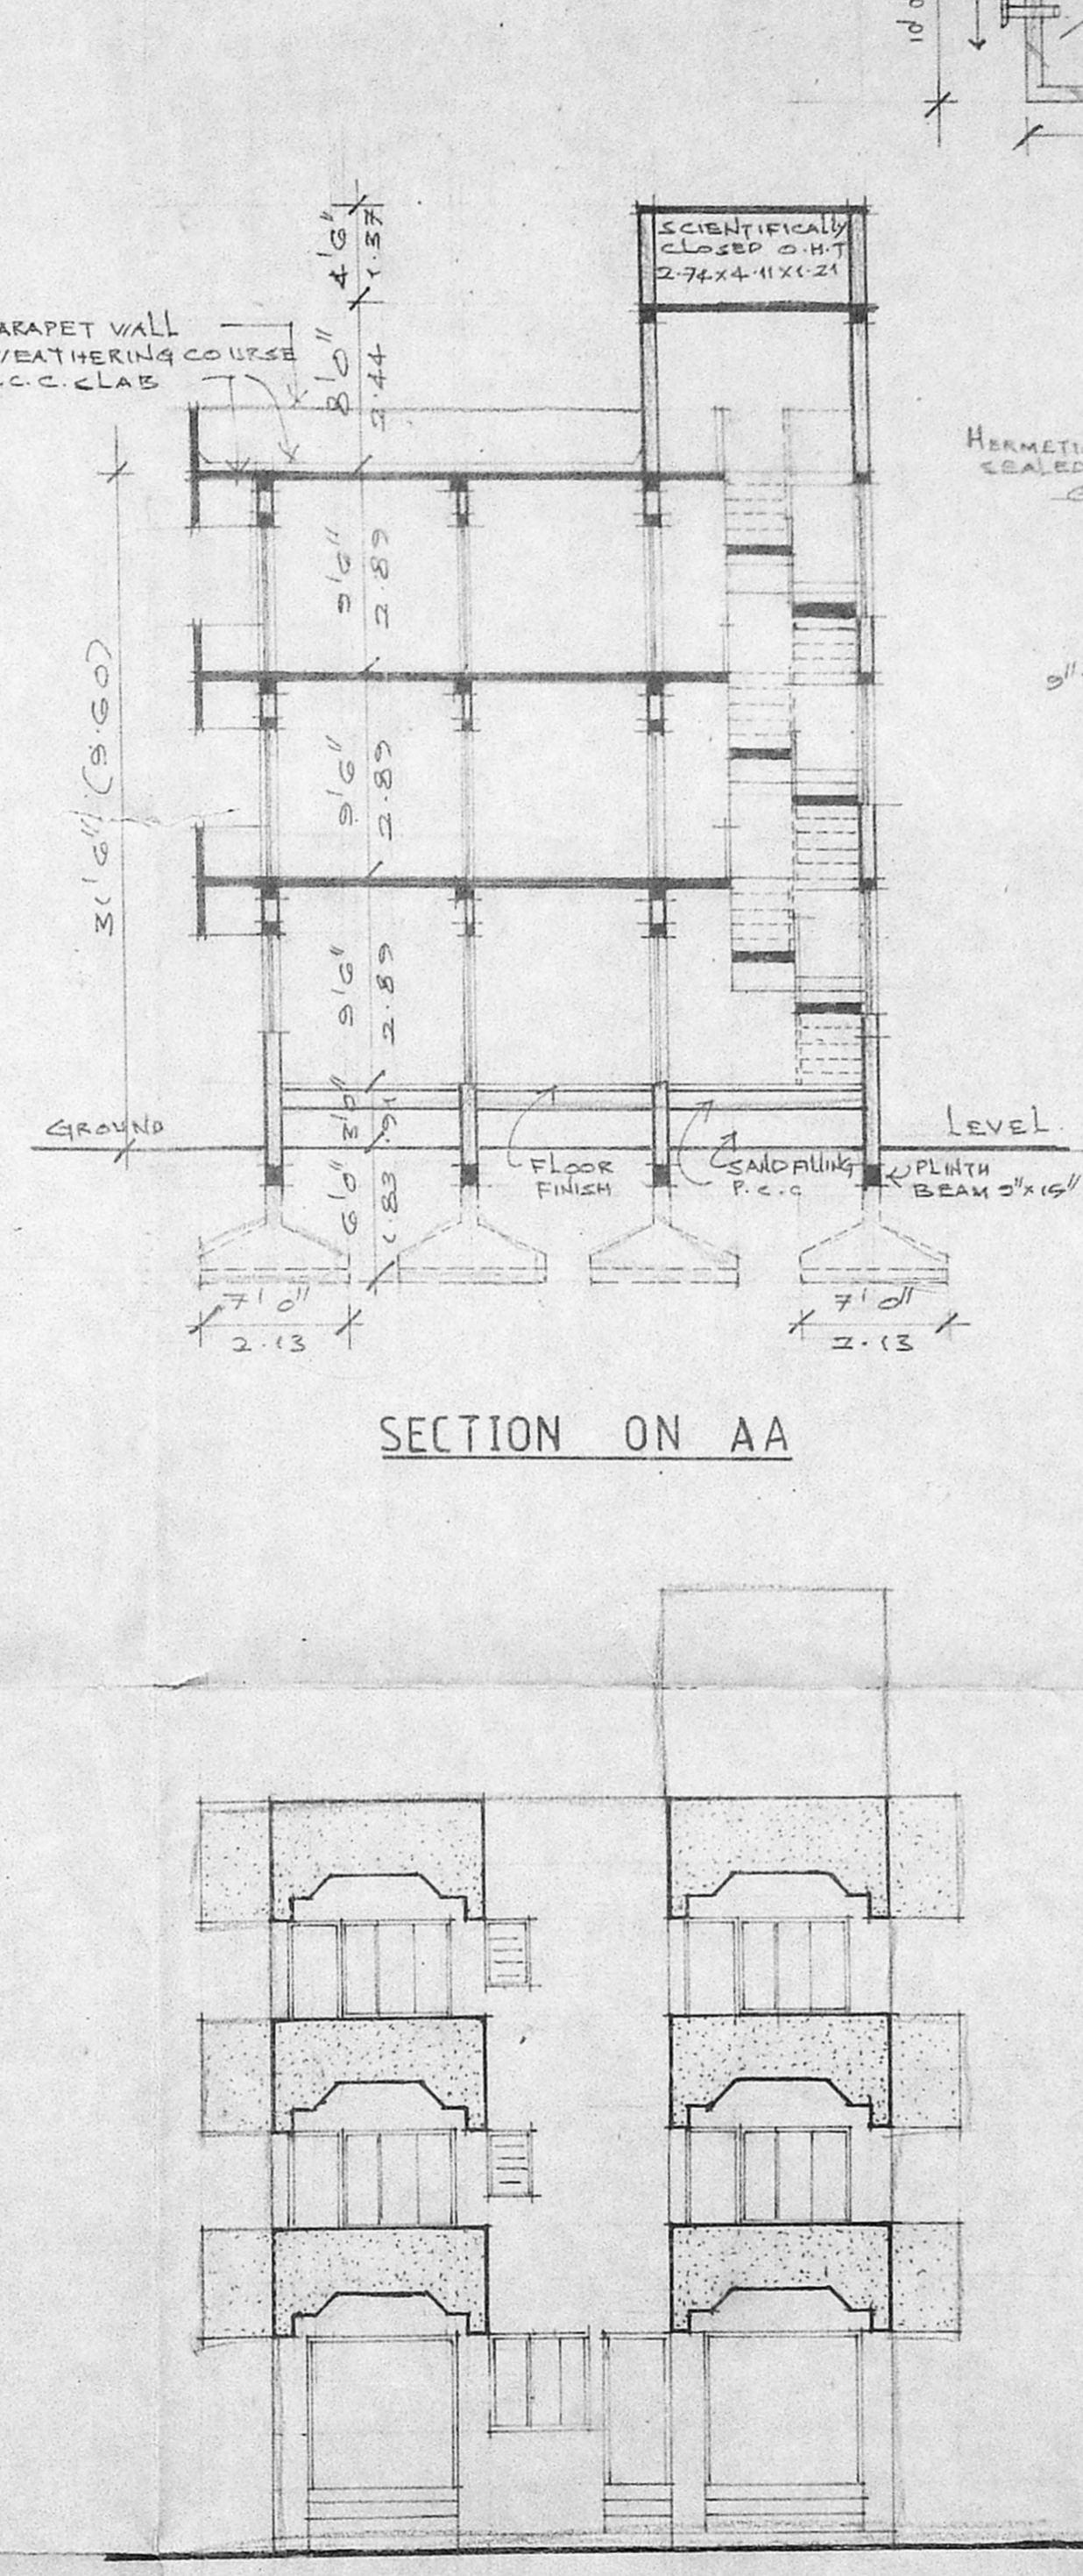


FRONT ELEVATION

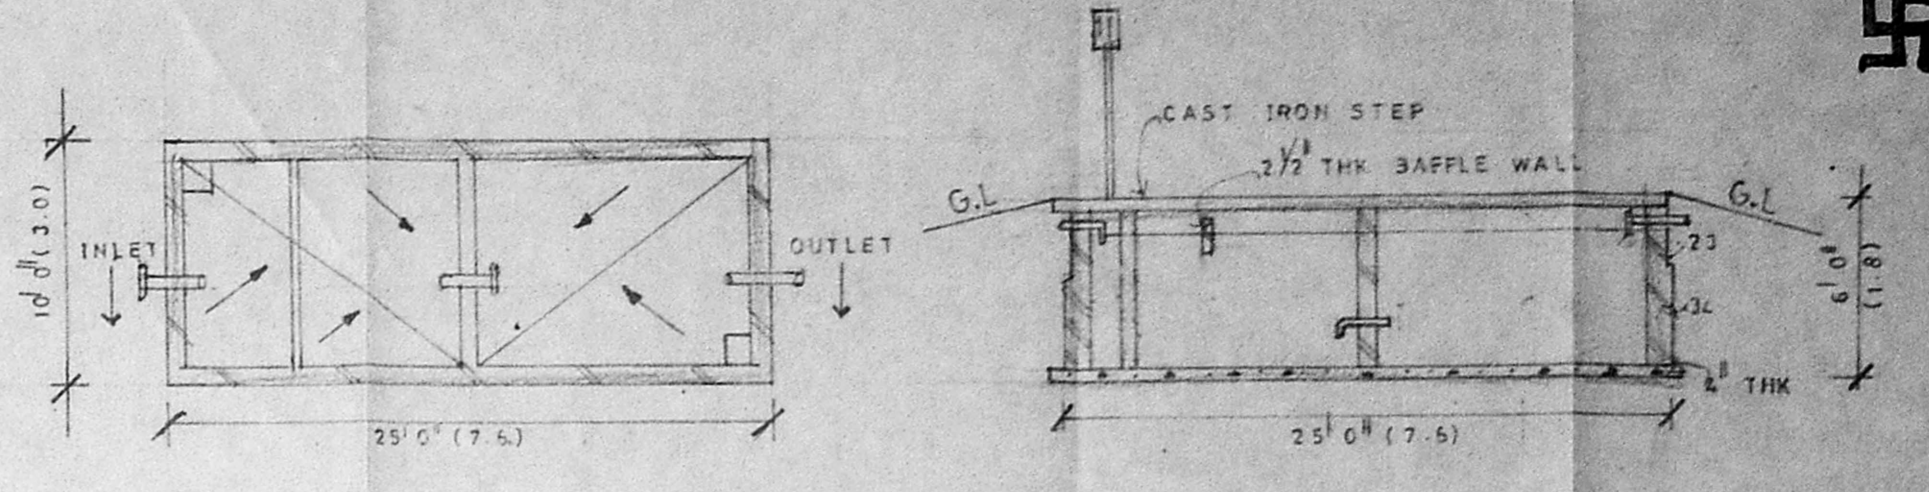


DETAILS OF SEPTIC TANK

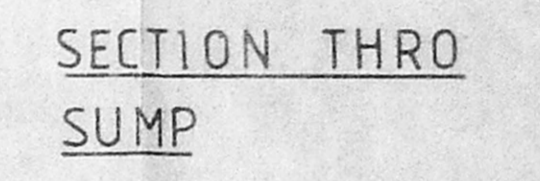


SECTION THRO SUMP

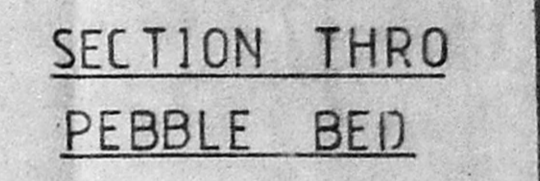


SECTION THRO PEBBLE BED

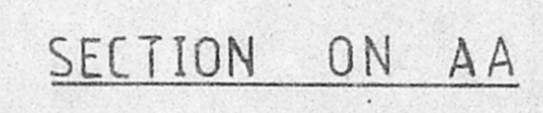


SECTION ON AA

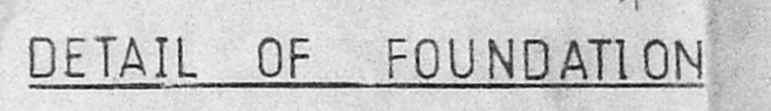

DETAIL OF FOUNDATION

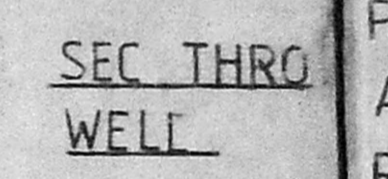

SEC THRO WELL

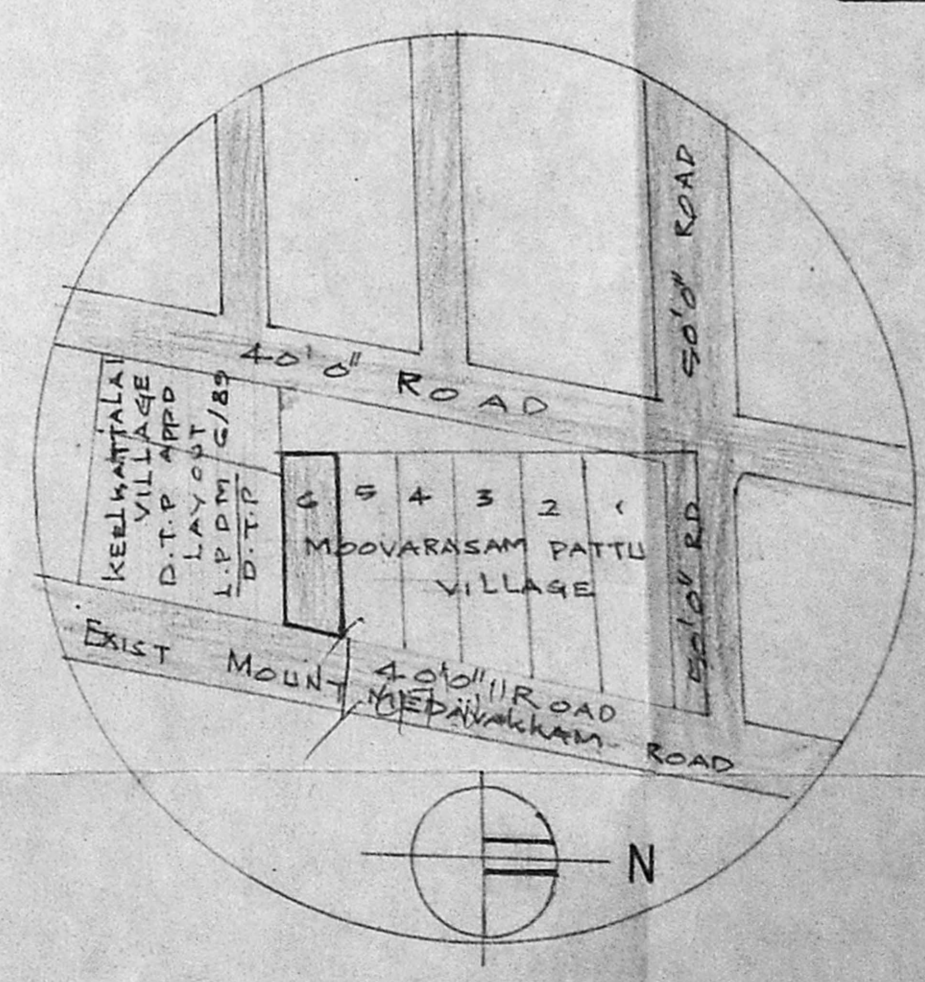

LOCATION PLAN NOT TO SCALE

SPECIFICATION

SAND FILLING WITH RIVER SAND

R.C.C. 1:5:10 USING METALS

R.C.C. 1:2:4 USING METALS

B.W. IN CM 1:5 PORTLAND CEMENT

PLASTERING WALLS IN CM 1:3:6

FLOORING WITH MOSAIC TILES

11/5/95

D.P.

JOINERY DETAILS

D DOOR	1.00 X 2.10
D1 DOOR	0.91 X 2.10
D2 DOOR	0.75 X 2.10
RS ROLLING SHUTTER	2.10 X 2.10
J JALY	2.00 X 1.80
W WINDOW	1.80 X 1.37
W1 WINDOW	1.37 X 1.37
W2 WINDOW	1.20 X 1.37
V VENTILATOR	0.60 X 0.45

AREA PARTICULARS S.F.T S.M.T

PLOT AREA	6969.6	647.73
GROUND FLOOR AREA	2903.32	269.72
FIRST FLOOR AREA	3270.44	303.84
SECOND FLOOR AREA	3270.44	303.84
TOTAL AREA	9444.2	877.39
F.S.I	1.355	
PLOT COVERAGE	46.92%	

REVISED PLAN OF A PROPOSED CONSTRUCTION AT NO. 215/MOUNT MEDAVAKKAM ROAD ST. THOMAS MOUNT, S.NO 5/JE 28/6/B BLOCK NO.157 MOOVARASAMPATTU VILLAGE SAIDAPET (TALUK) MADRAS.

PROPOSED WORK	<input type="checkbox"/>	PLOT BOUNDARY	<input type="checkbox"/>
ACCESS ROAD	<input type="checkbox"/>		
SCALE	1"=8'	DATE	29.4.95
		JOB NO	9109
		DRG NO	M1

OWNER
 P. Subramanian
 P.S. SUBRAMANIAN
 B.E (Civil), M.E (Struc), M.I.E.,
 M.I.C.E., A.I.L.D.,
 CIVIL AND STRUCTURAL ENGINEER
 LICENSED SURVEYOR
 CLASS I REGD. NO: 307
 CORPORATION OF MADRAS
 7/1, AVENUE ROAD, MOOVARAKKAM
 MADRAS - 600 034.
 LICENSED SURVEYOR

SITE/GROUND FLOOR PLAN