



ELEVATION

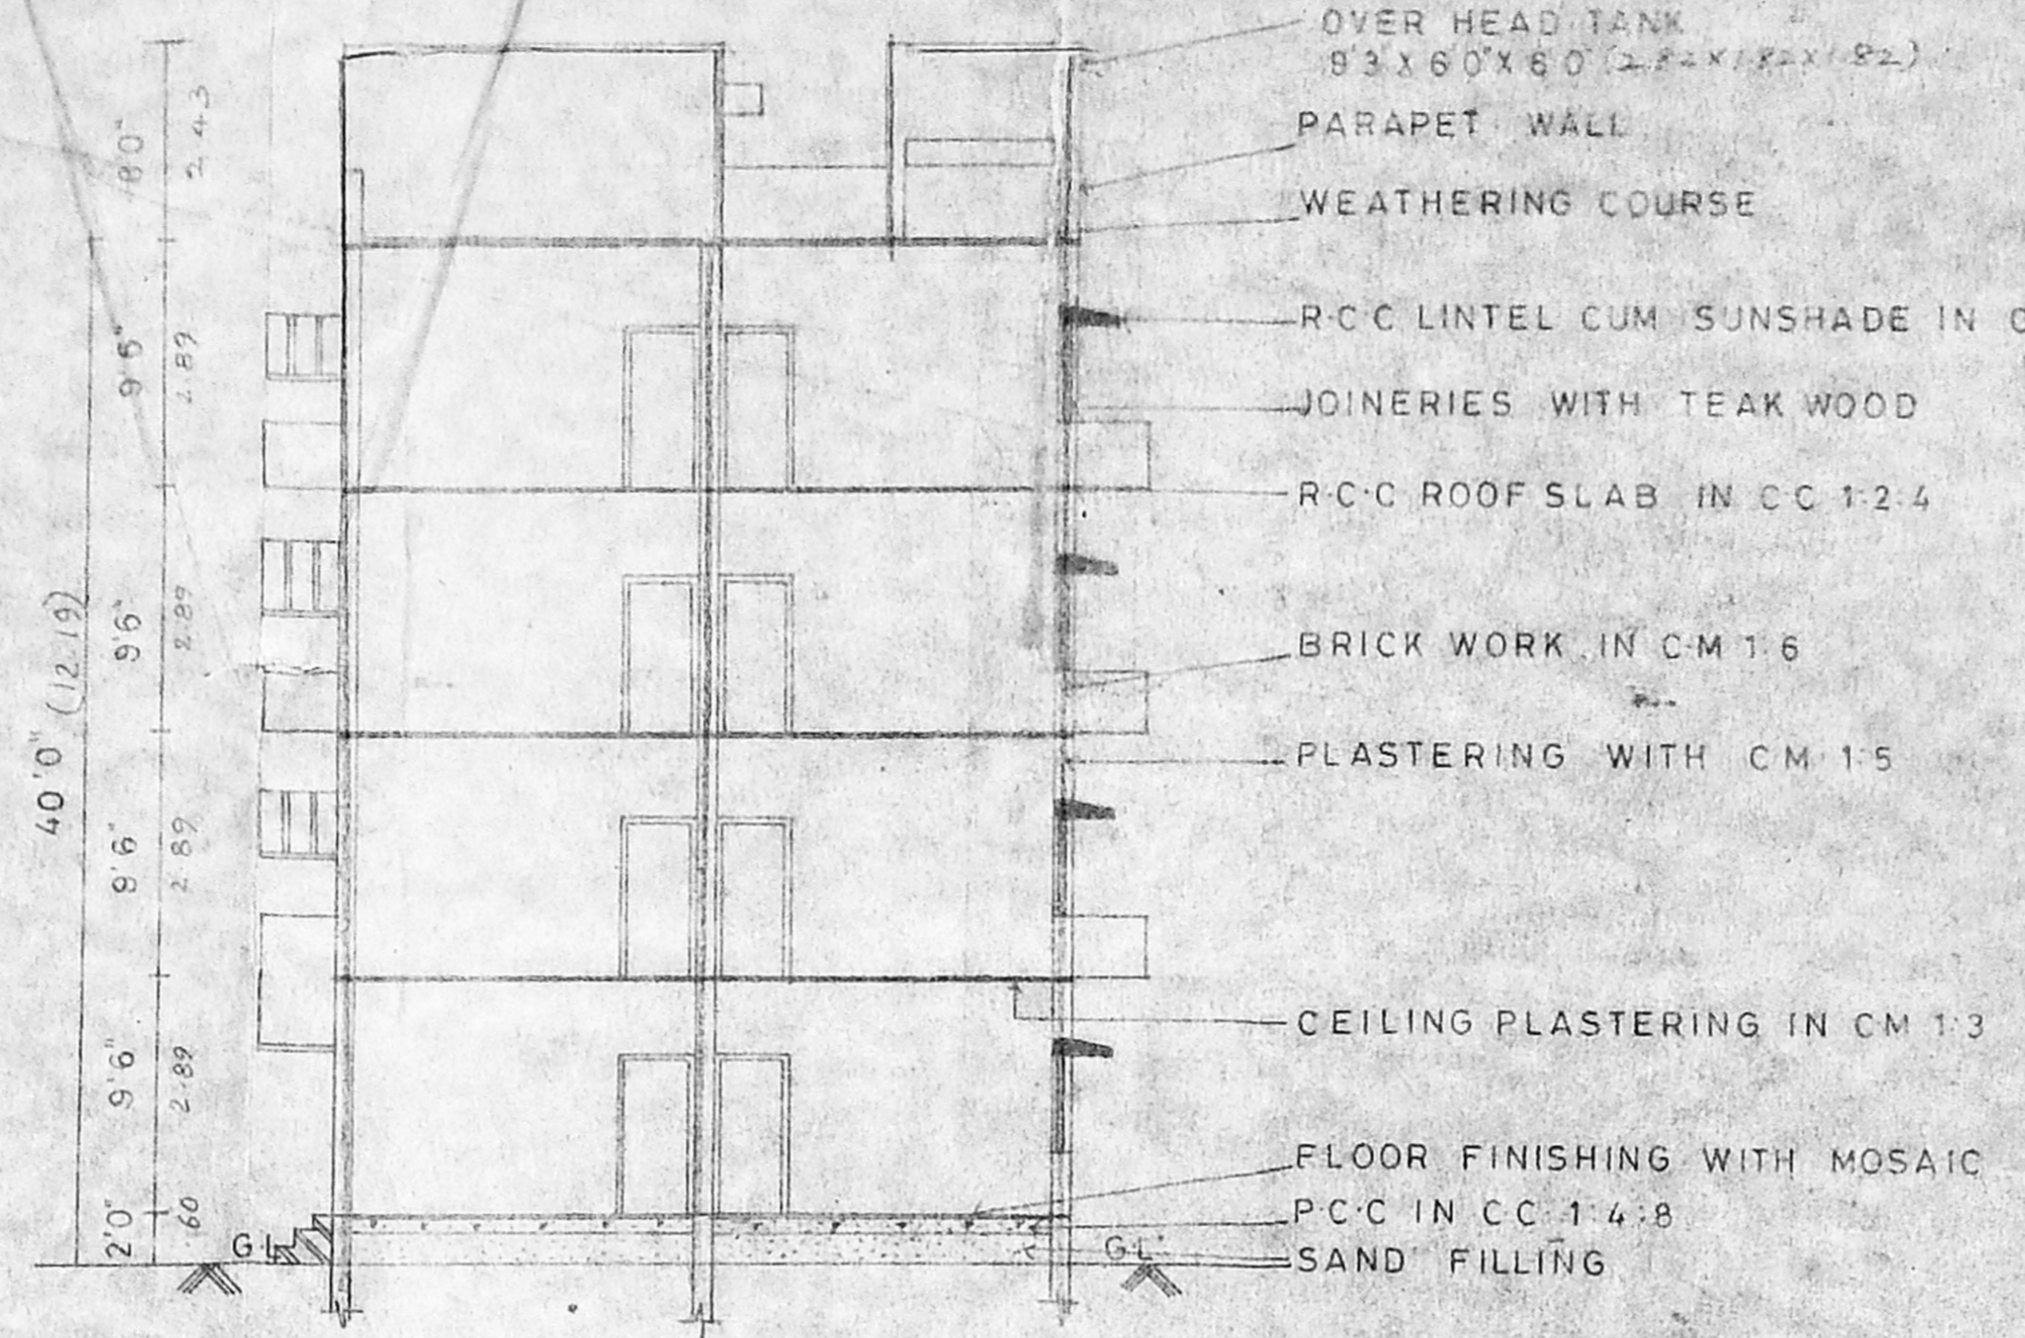

SECTION ON "AA"

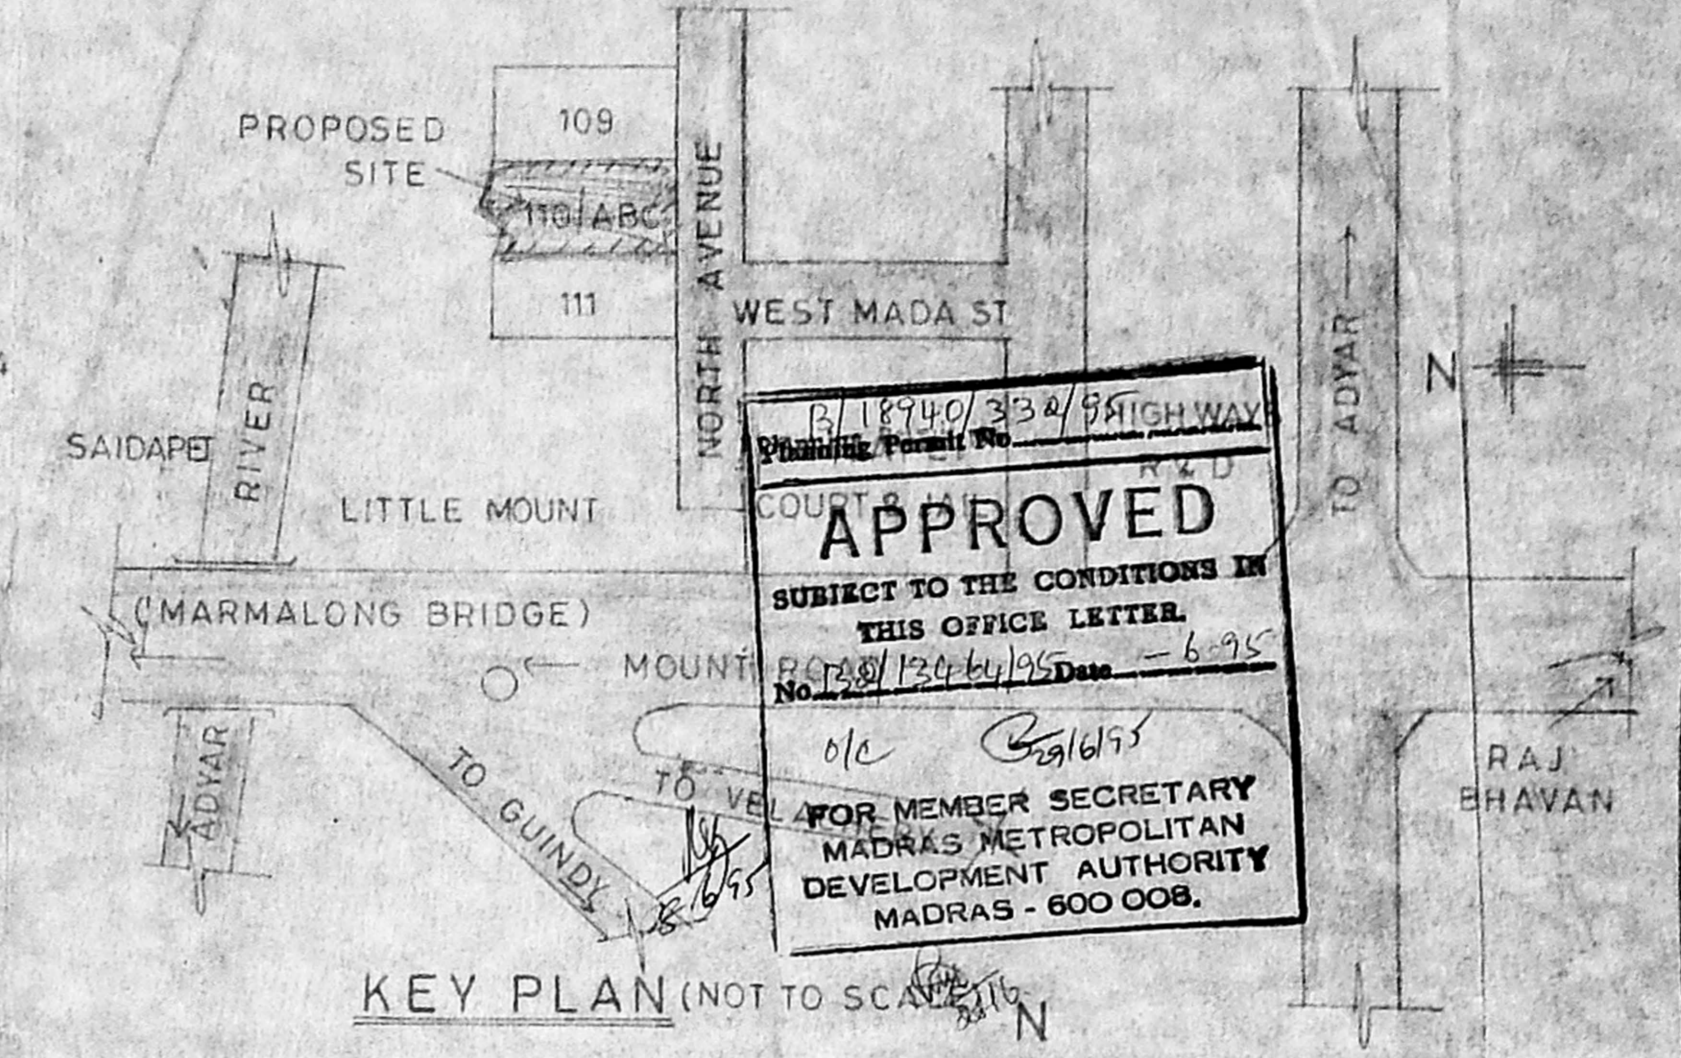

KEY PLAN (NOT TO SCALE)

APPROVED
 SUBJECT TO THE CONDITIONS IN THIS OFFICE LETTER.
 No. 134/195 Date - 6.9.55
 FOR MEMBER SECRETARY
 MADRAS METROPOLITAN
 DEVELOPMENT AUTHORITY
 MADRAS - 600 008.

MMDA (B/PP NO. 1)
 G.No. 134/195
 Part I
 Part II
 A.P. D.P.

JOINERIES


| | | |
|----|------------|---------|
| D | DOOR | 33x66 |
| D1 | DOOR | 30x55 |
| D2 | DOOR | 26x68 |
| W | WINDOW | 50x60 |
| W1 | WINDOW | 40x40 |
| W2 | WINDOW | 30x40 |
| V | VENTILATOR | 230x200 |

REFERENCE


| | |
|----------|-----|
| PROPOSED | --- |
| ROAD | --- |
| BOUNDARY | --- |

AREA DETAILS

| | (Sq. ft.) | (Sq. mtr.) |
|--------------|-----------|------------|
| PLOT AREA | 6840.00 | 635.69 |
| PLINTH AREA | | |
| GROUND FLOOR | 2281.00 | 211.89 |
| FIRST FLOOR | 2599.90 | 240.54 |
| SECOND FLOOR | 2599.00 | 240.54 |
| THIRD FLOOR | 2599.00 | 240.54 |
| TOTAL | 10078.00 | 933.51 |
| F.S.I. | 1.47 | |
| COVERAGE | 33% | |

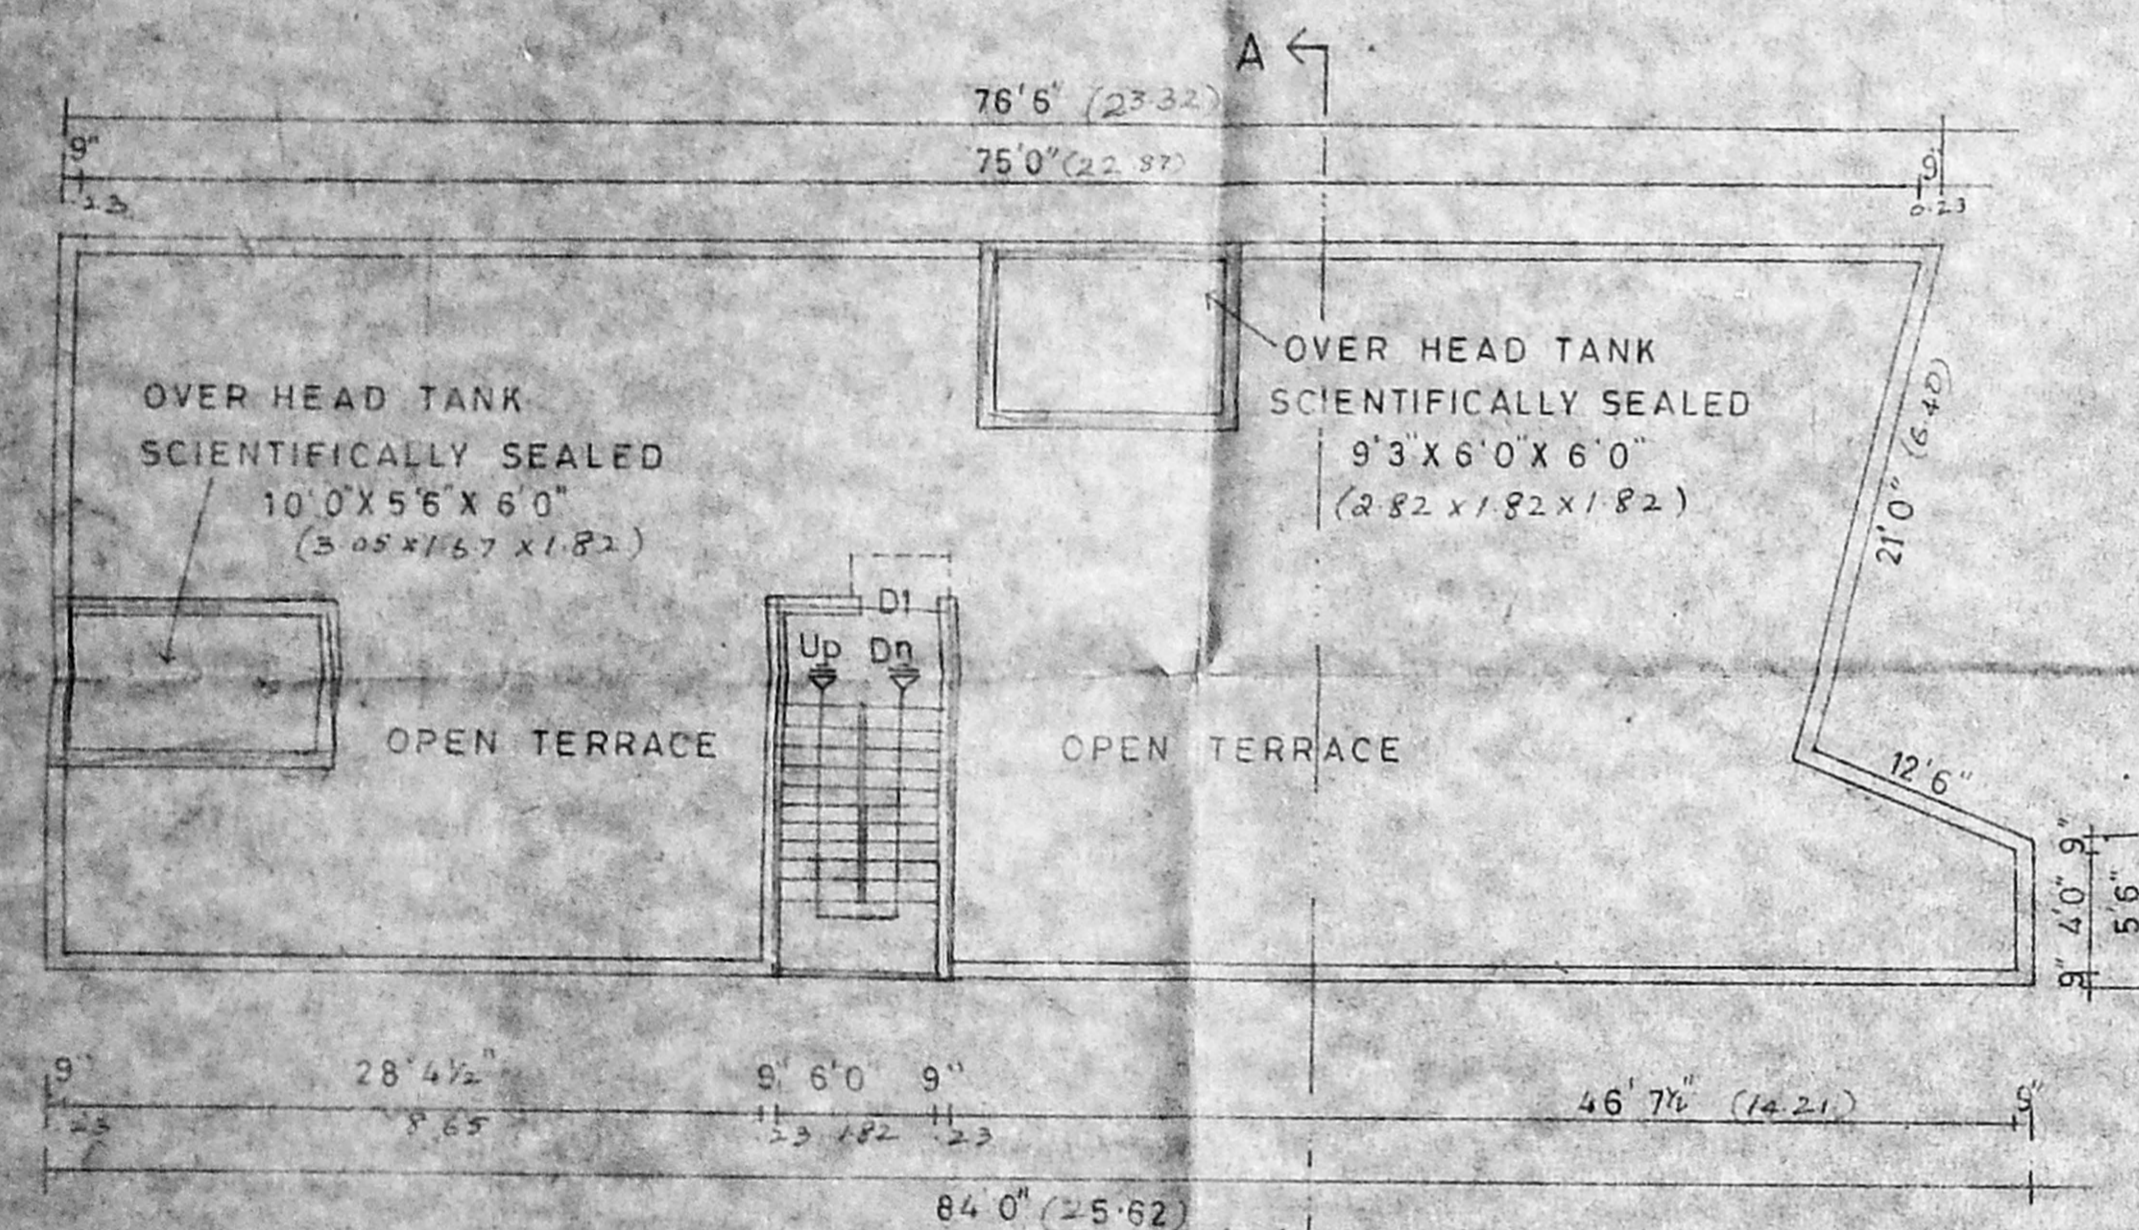


TERRACE FLOOR PLAN

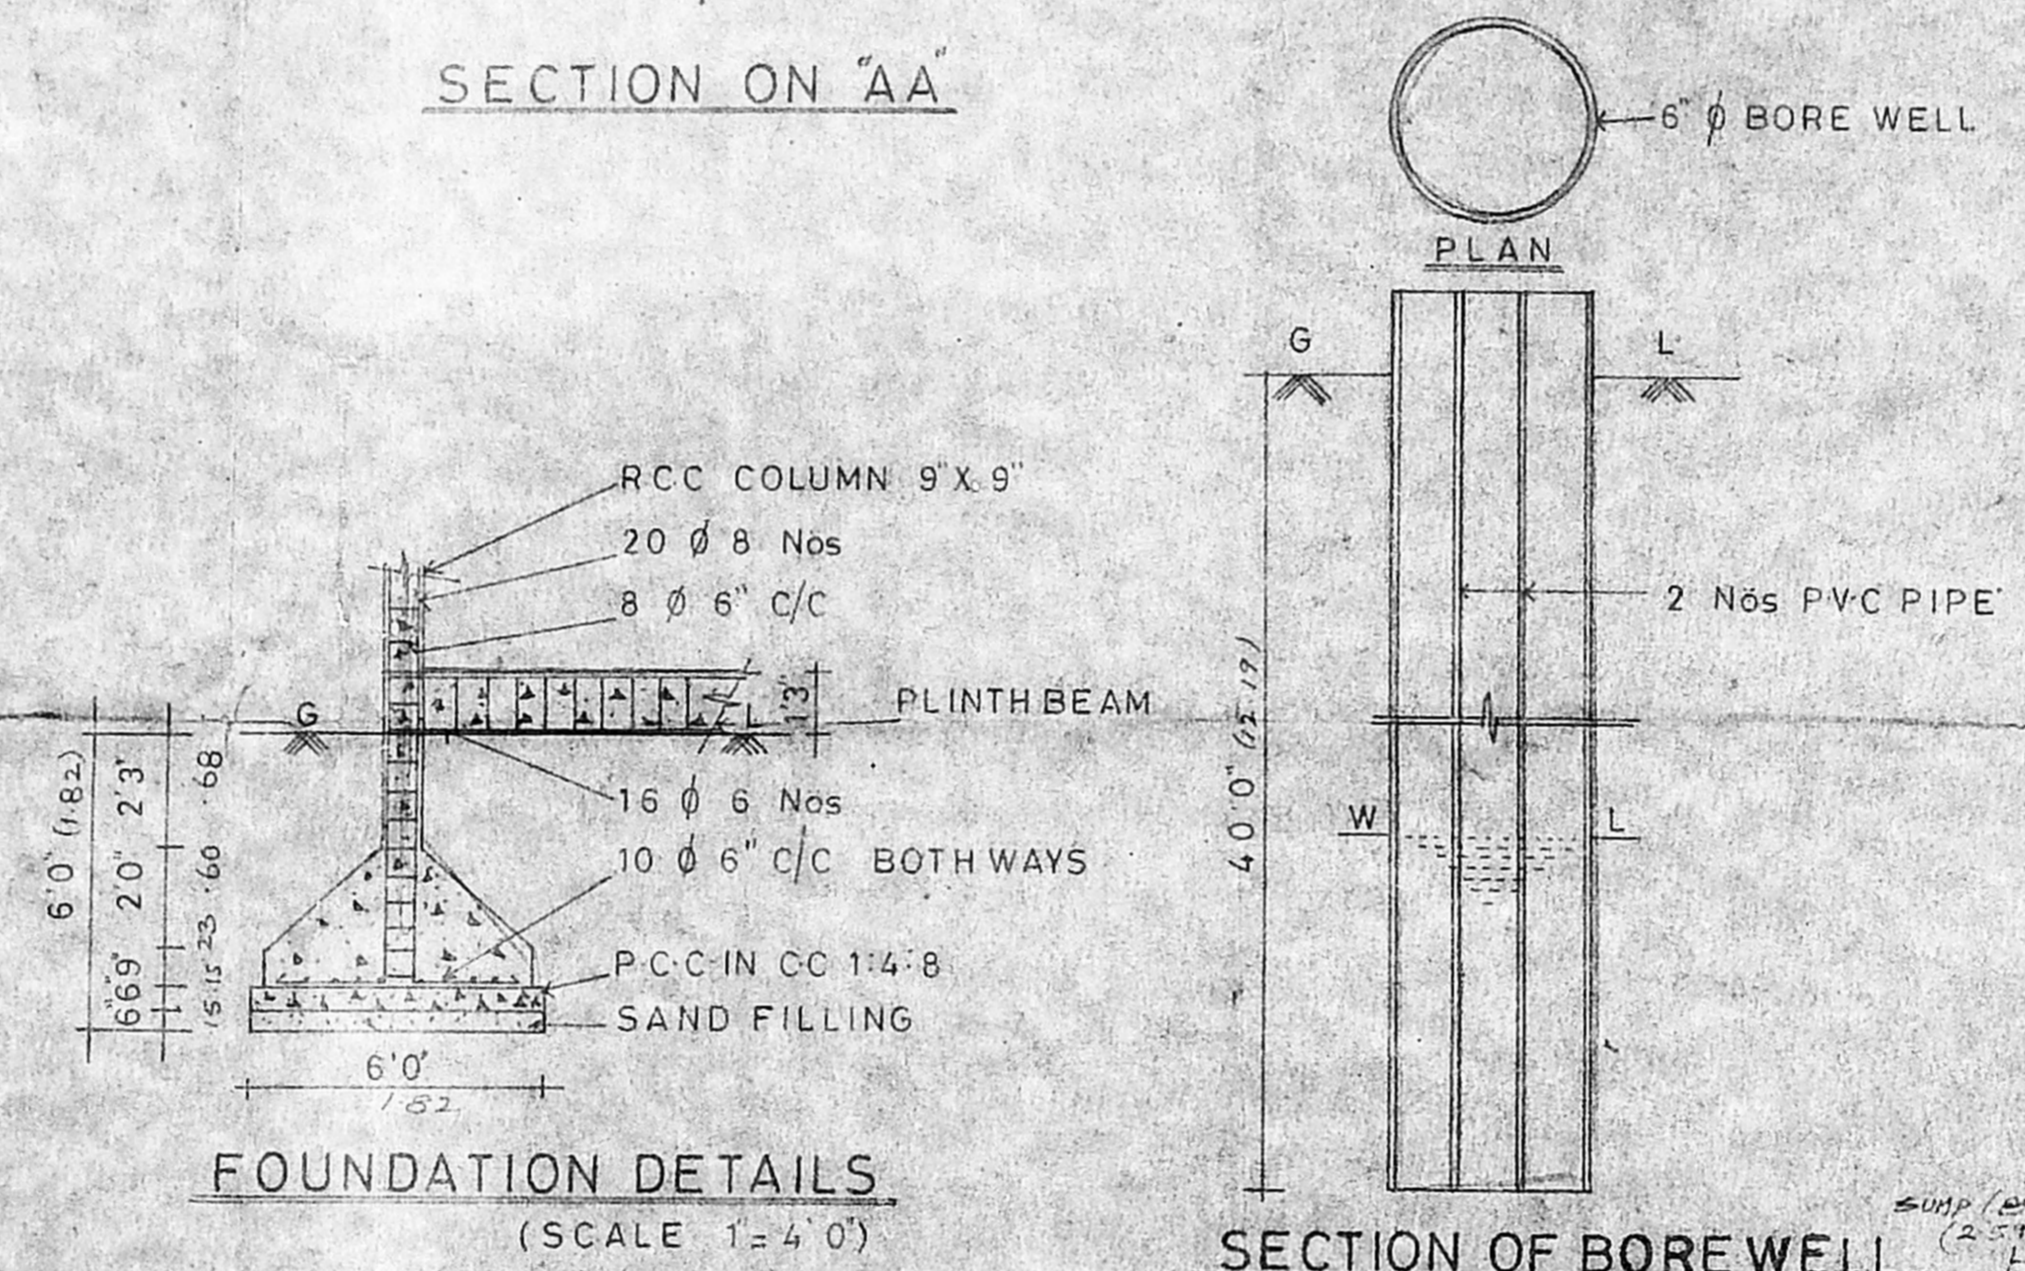


FOUNDATION DETAILS (SCALE 1"=4'0")


SECTION OF BOREWELL (NOT TO SCALE)

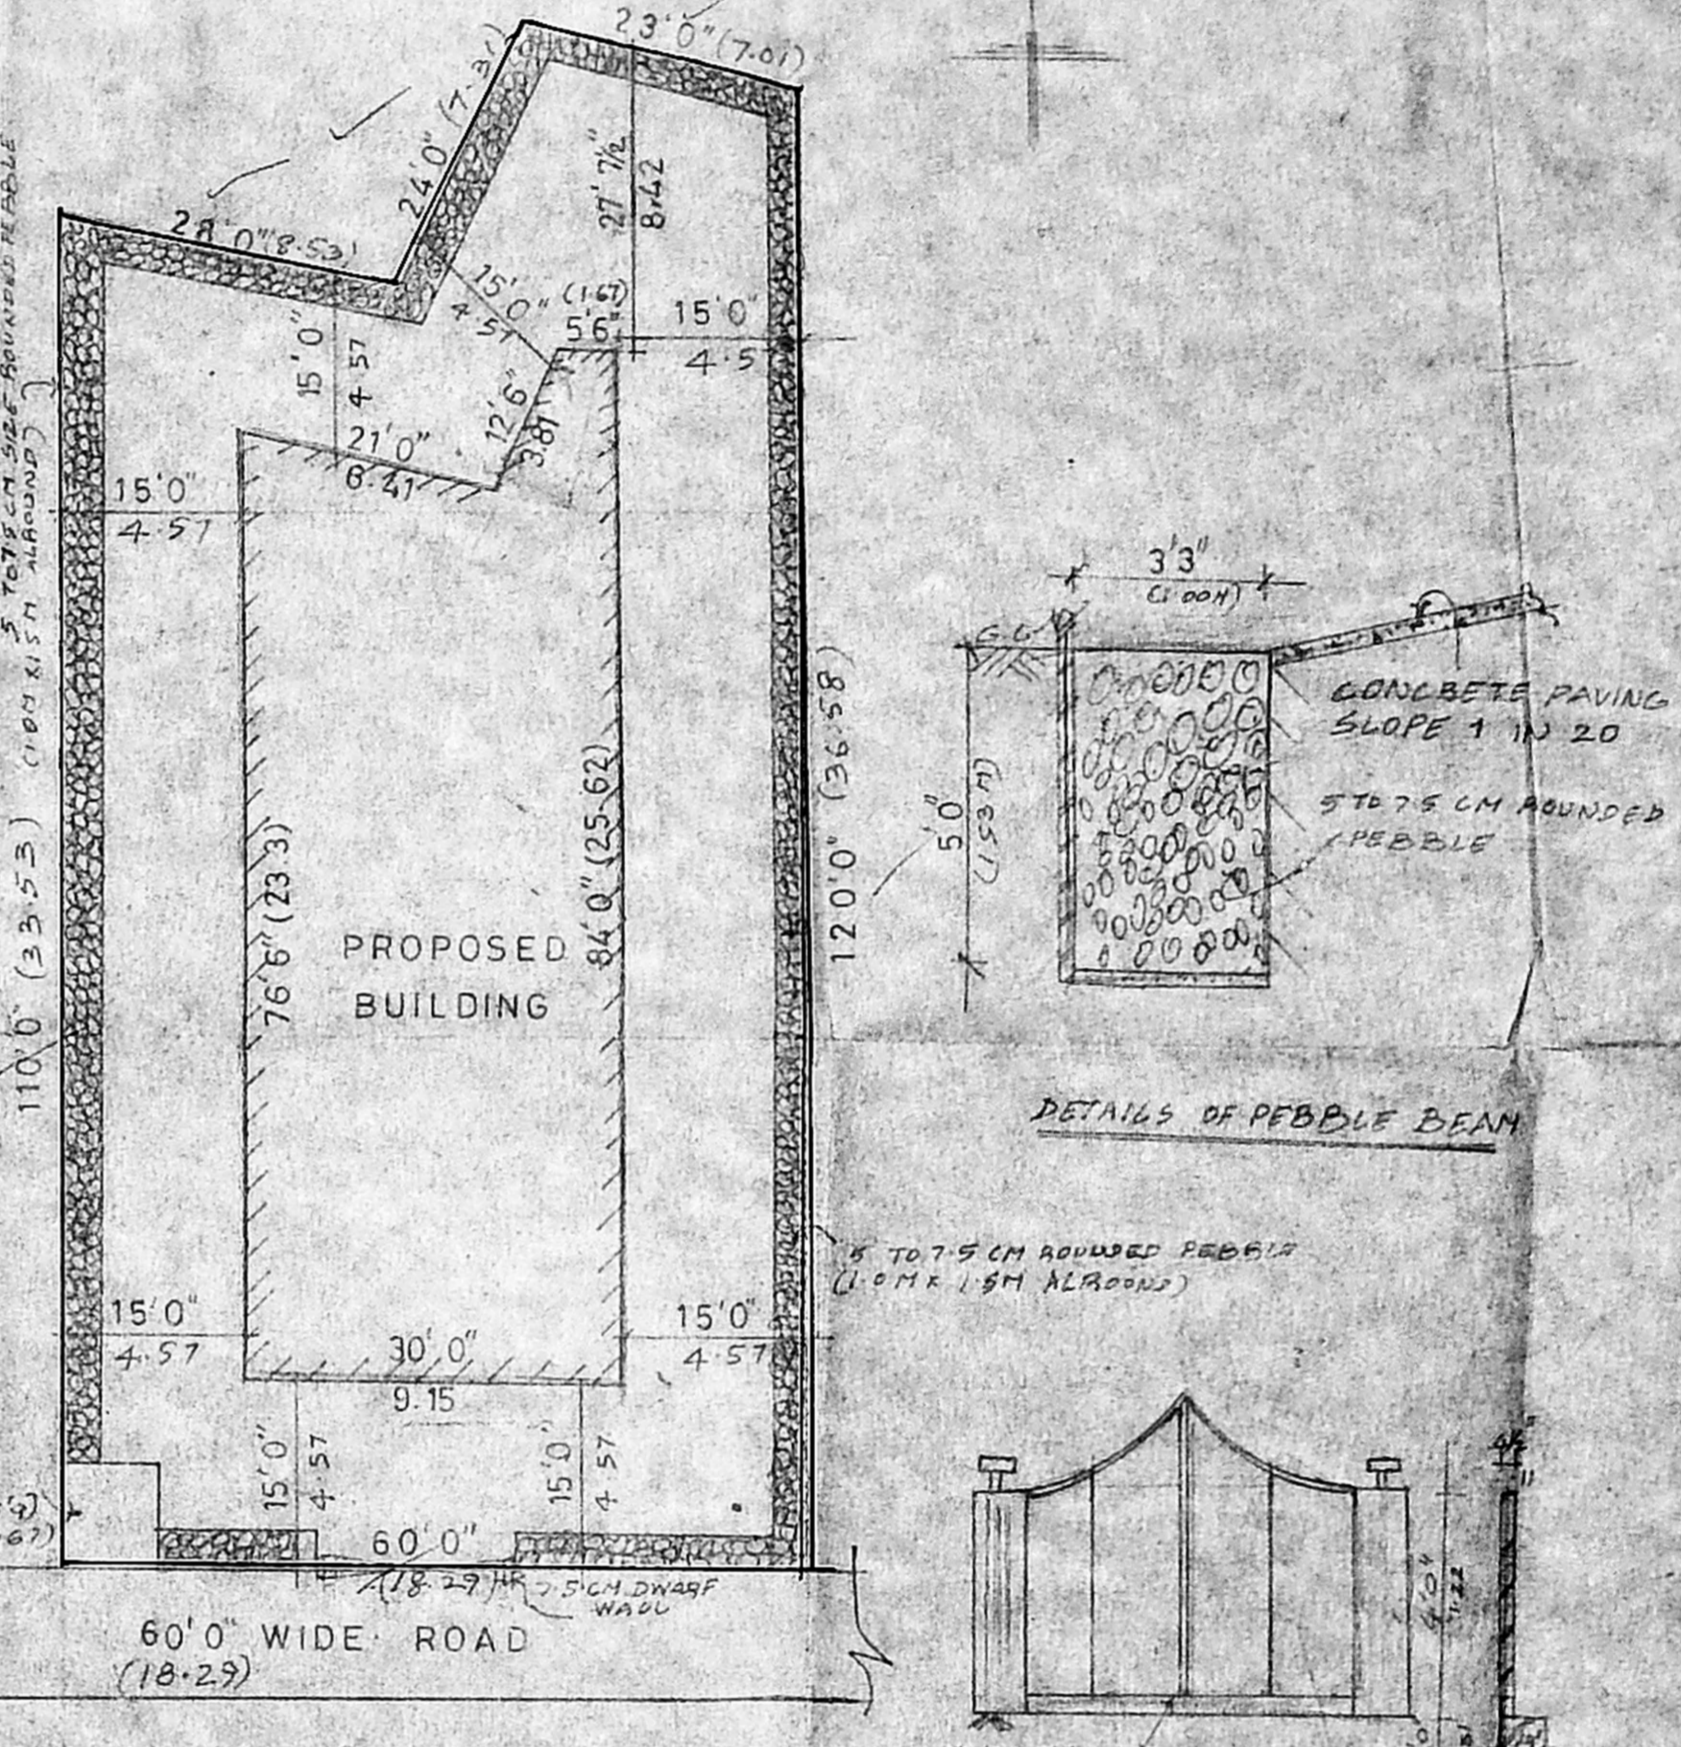


SITE PLAN (SCALE 1"=16'0")

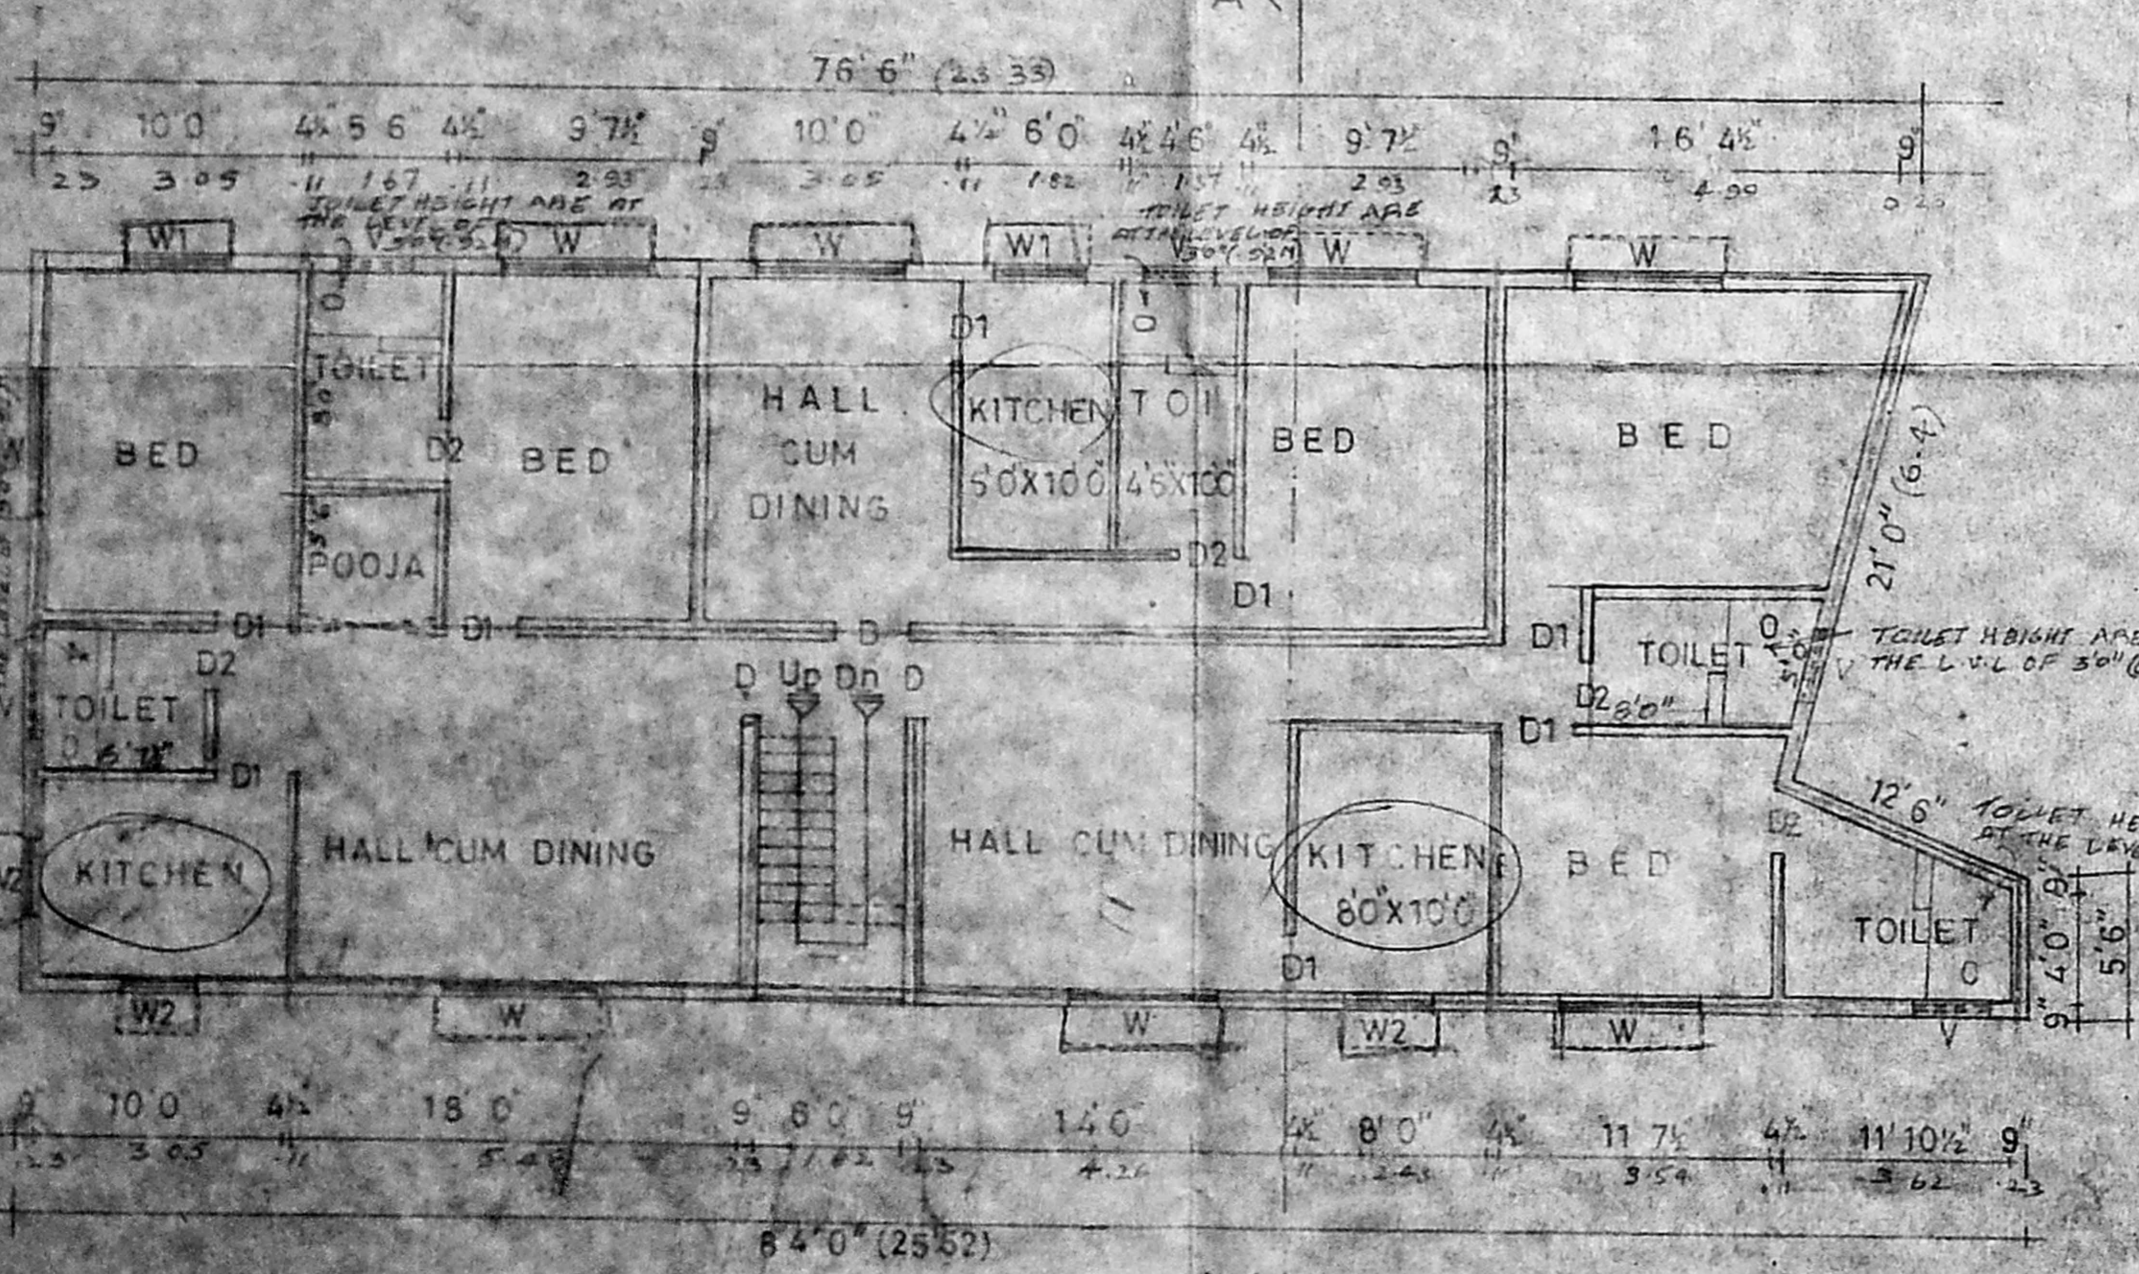

GROUND FLOOR AREA

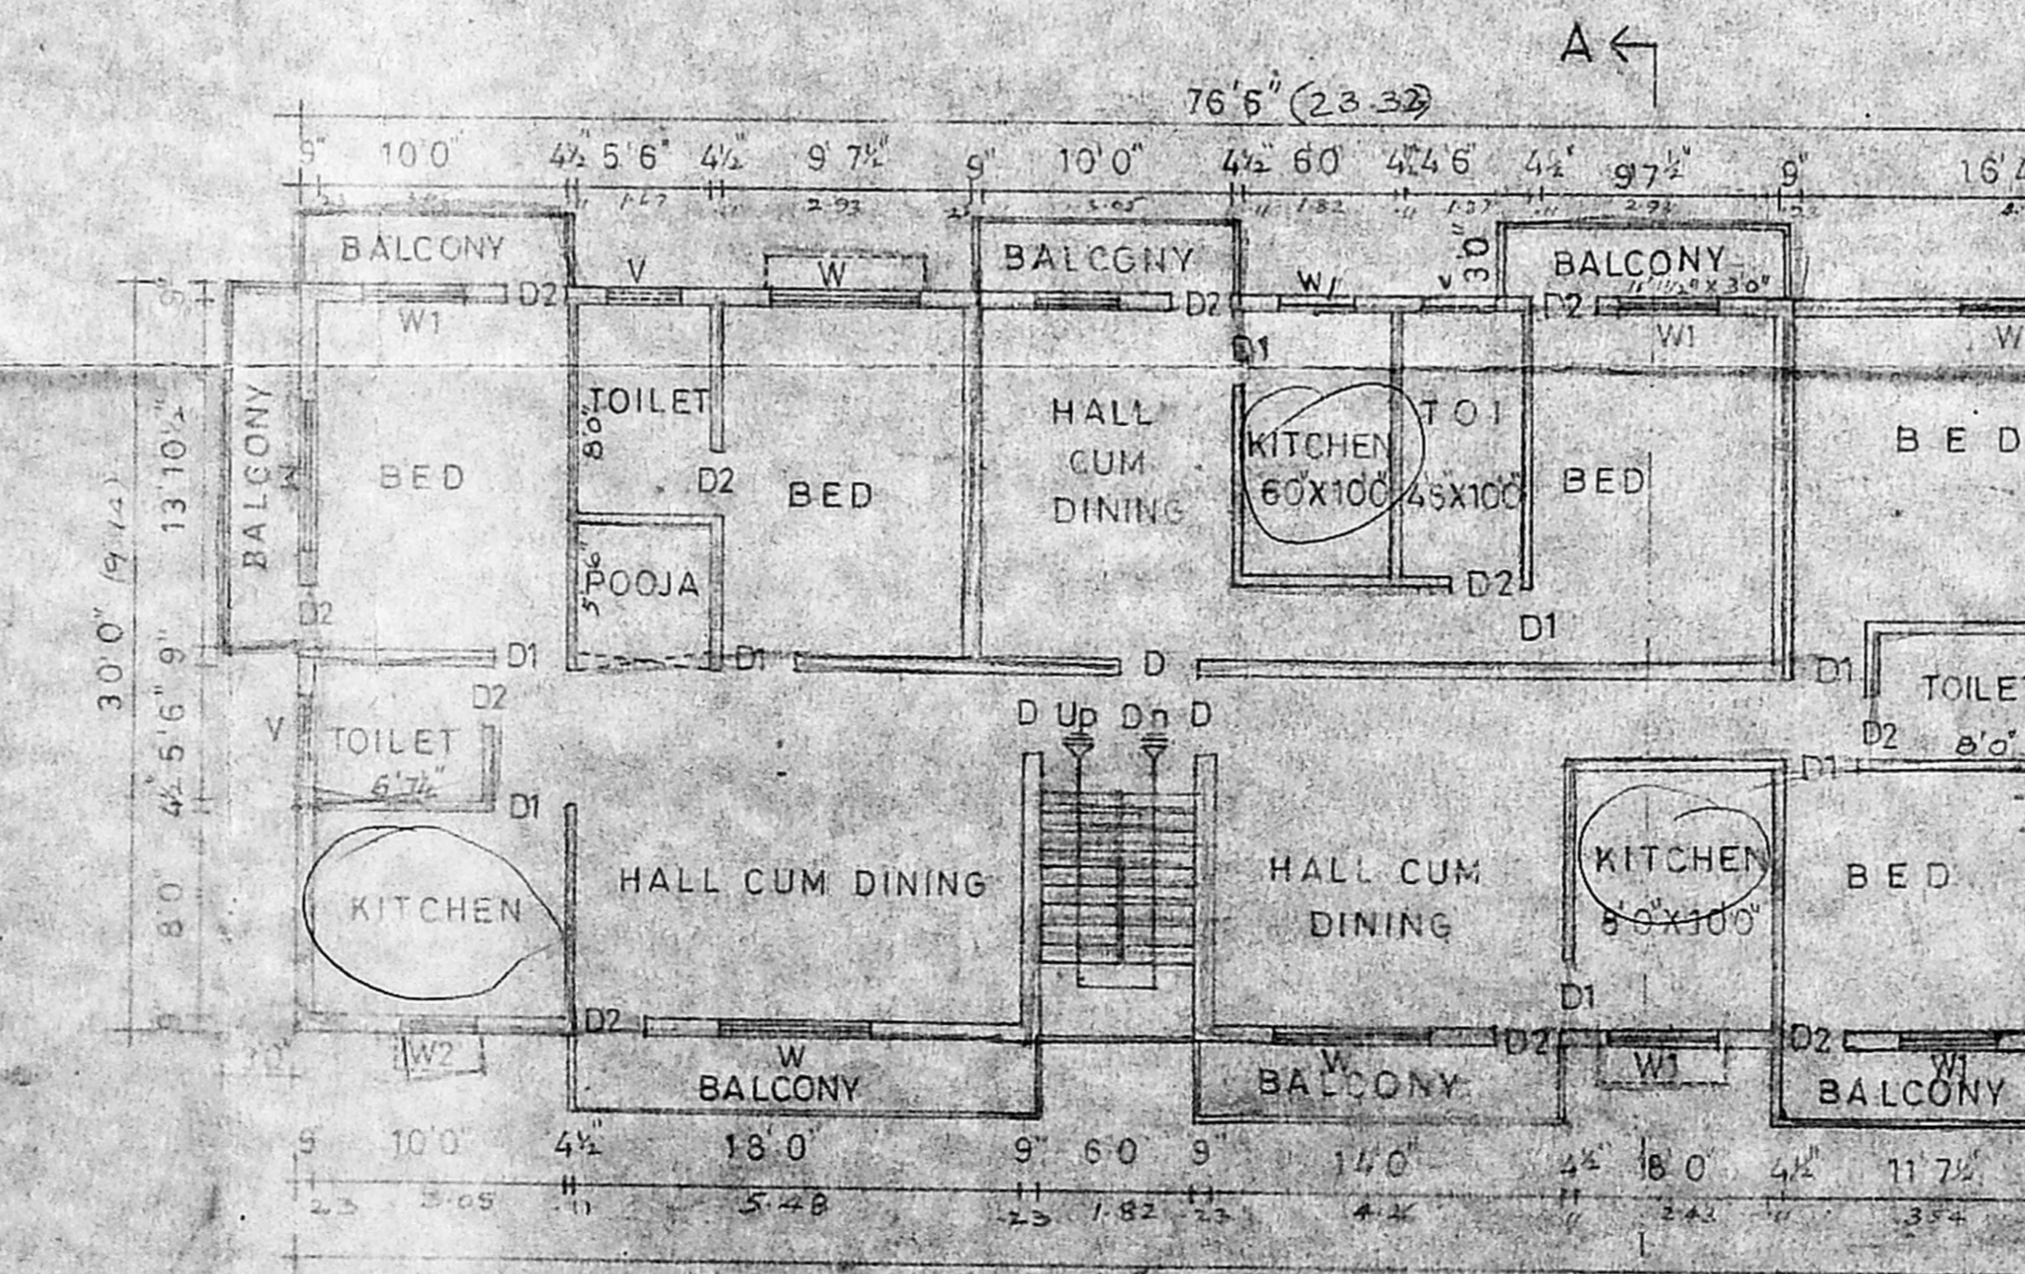

I, II & III FLOOR PLAN

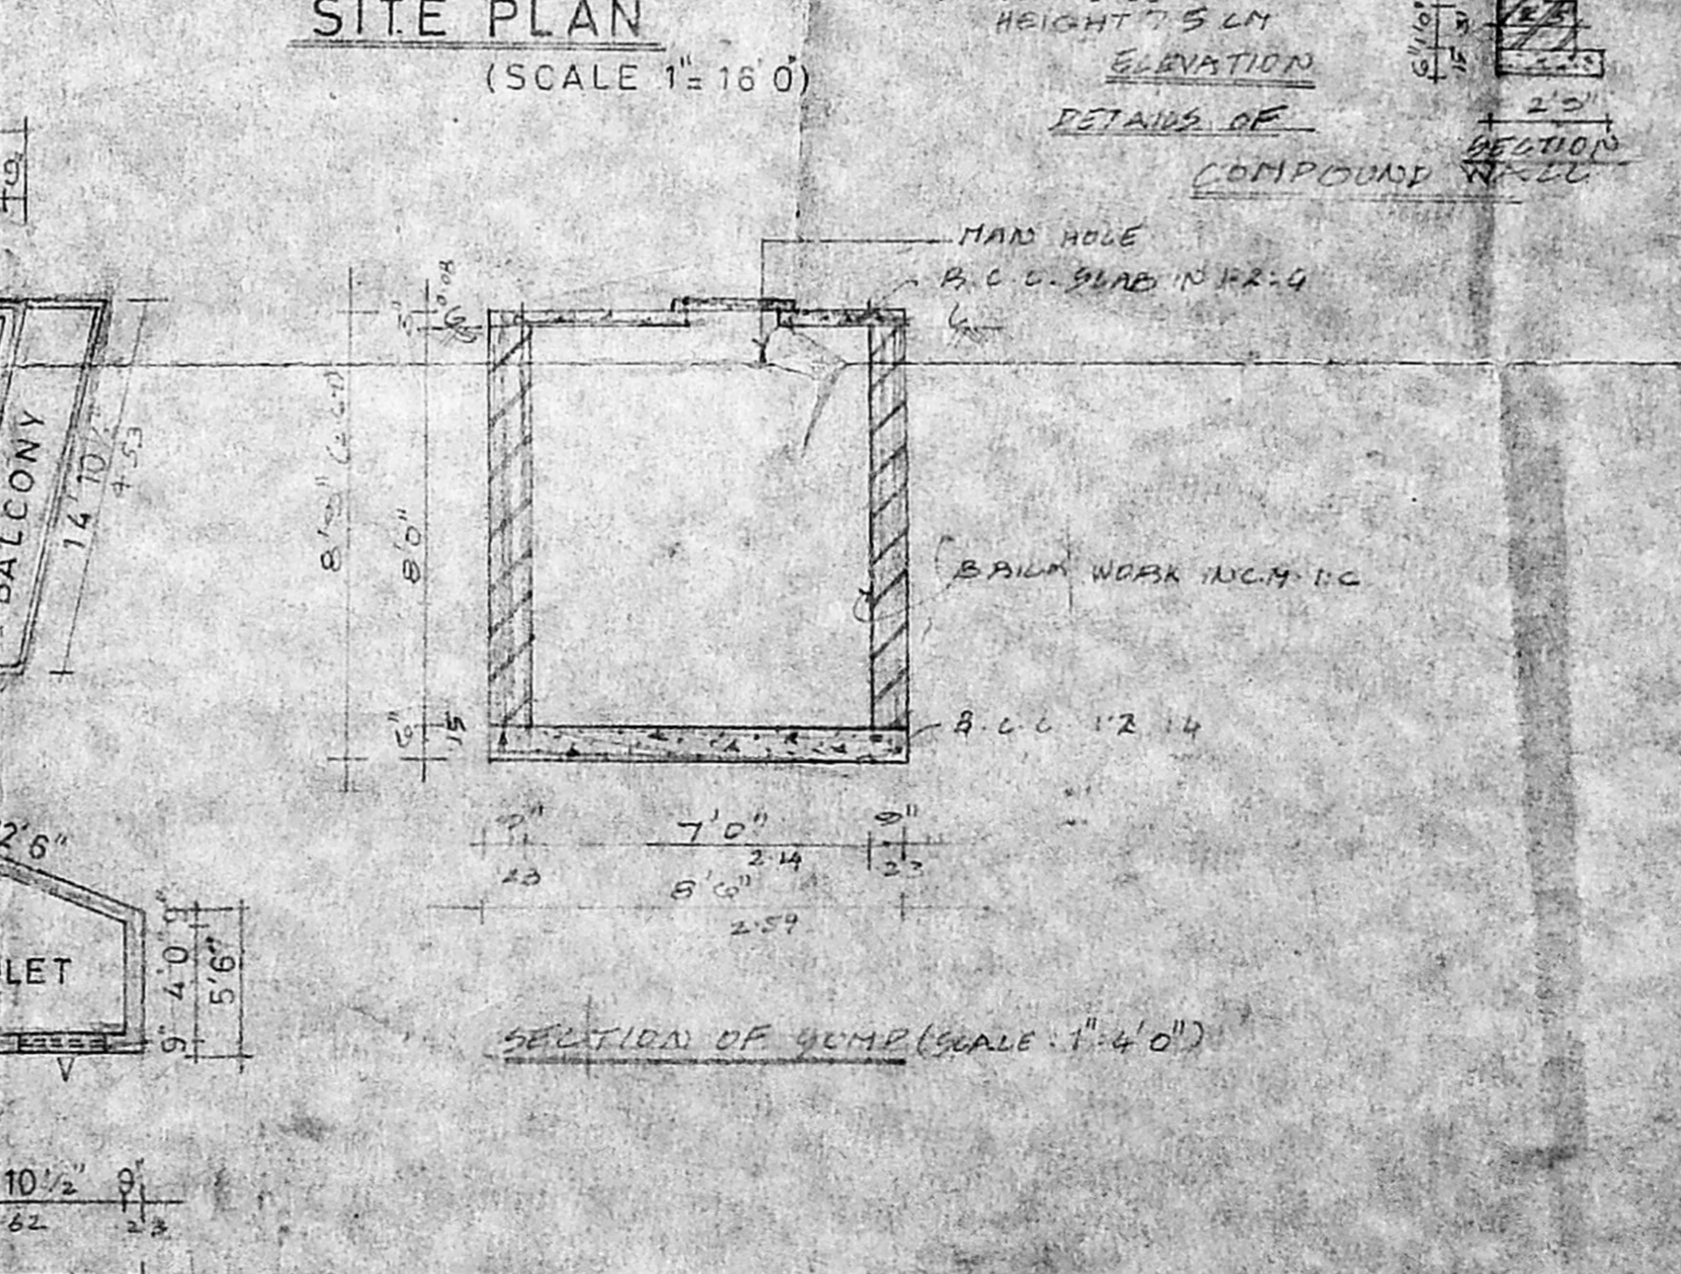

SECTION OF SUMP (SCALE 1"=4'0")

PLAN SHOWING THE PROPOSED RESIDENTIAL BUILDING OF PLOT No 110/A.B.C. T.S.No 12/2 BLOCK No 4, AT SRINAGAR COLO IN VENKATAPURAM VILLAGE SAIDAPET TALUK, MADRAS

SCALE: 1"=8'0 (1:100)

OWNER'S SIGNATURE
 K. Venka Rao

G. KRISHNAMURTHY RAO
 CIVIL ENGINEER
 CLASS I LICENSED SURVEYOR NO. 370
 CORPORATION OF MADRAS
 C-10, SOUTH AVENUE
 11/12, LAKE VIEW ROAD, MADRAS-600035