



ROAD SIDE ELEVATION FROM WEST

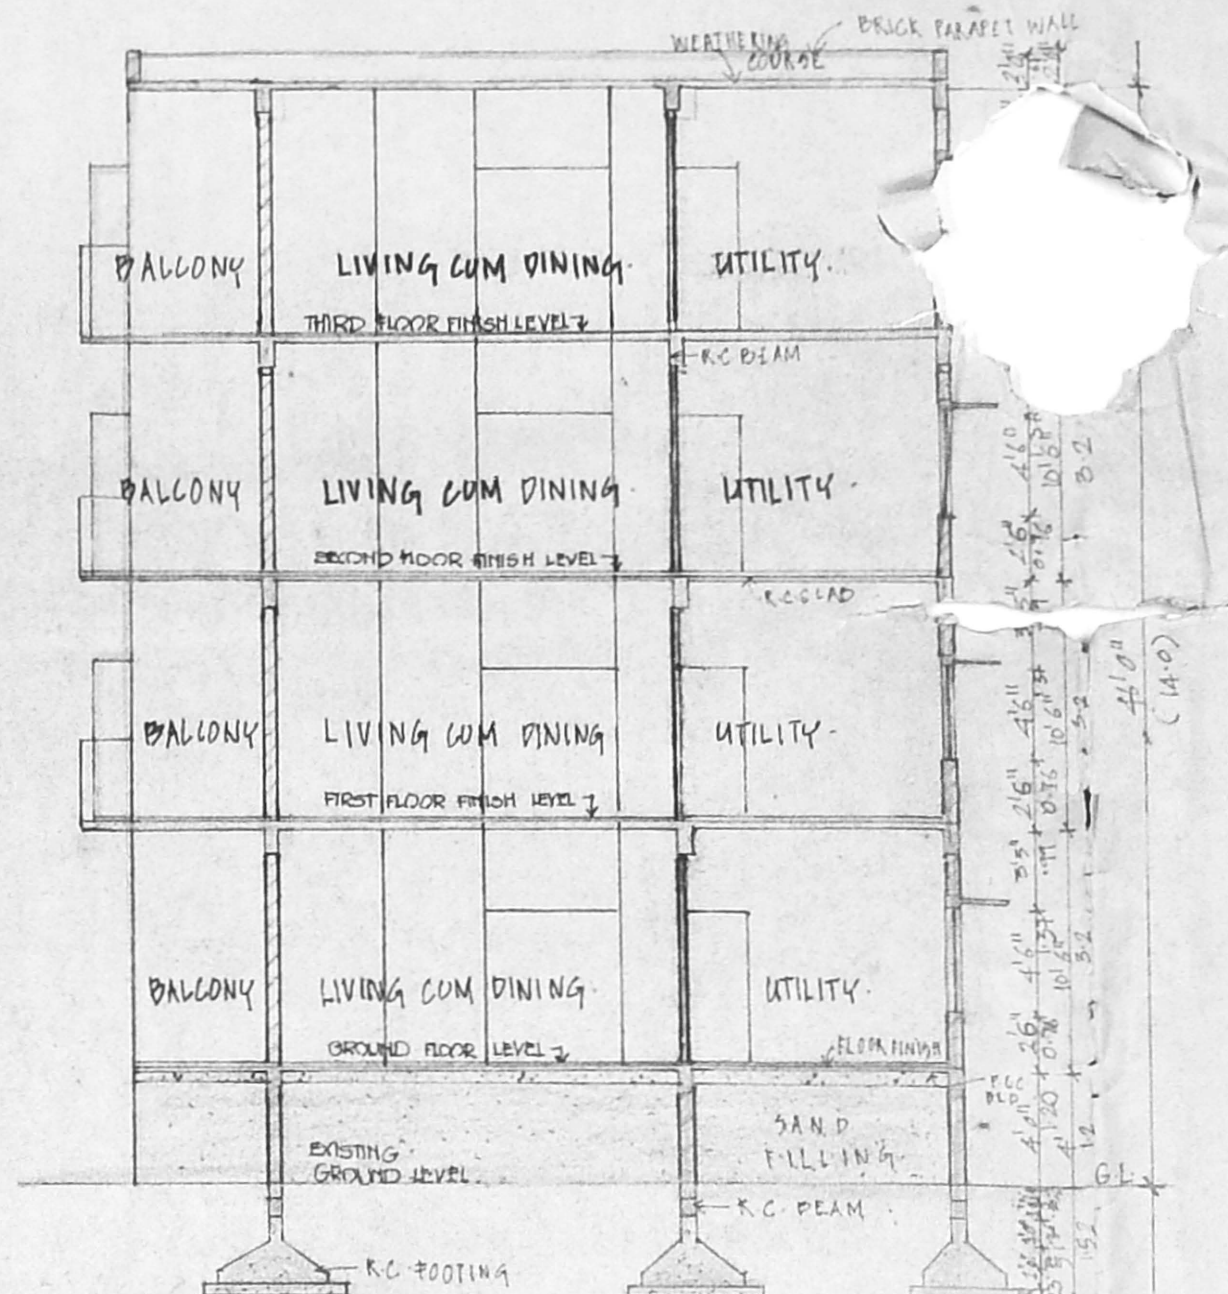


SECTION AA

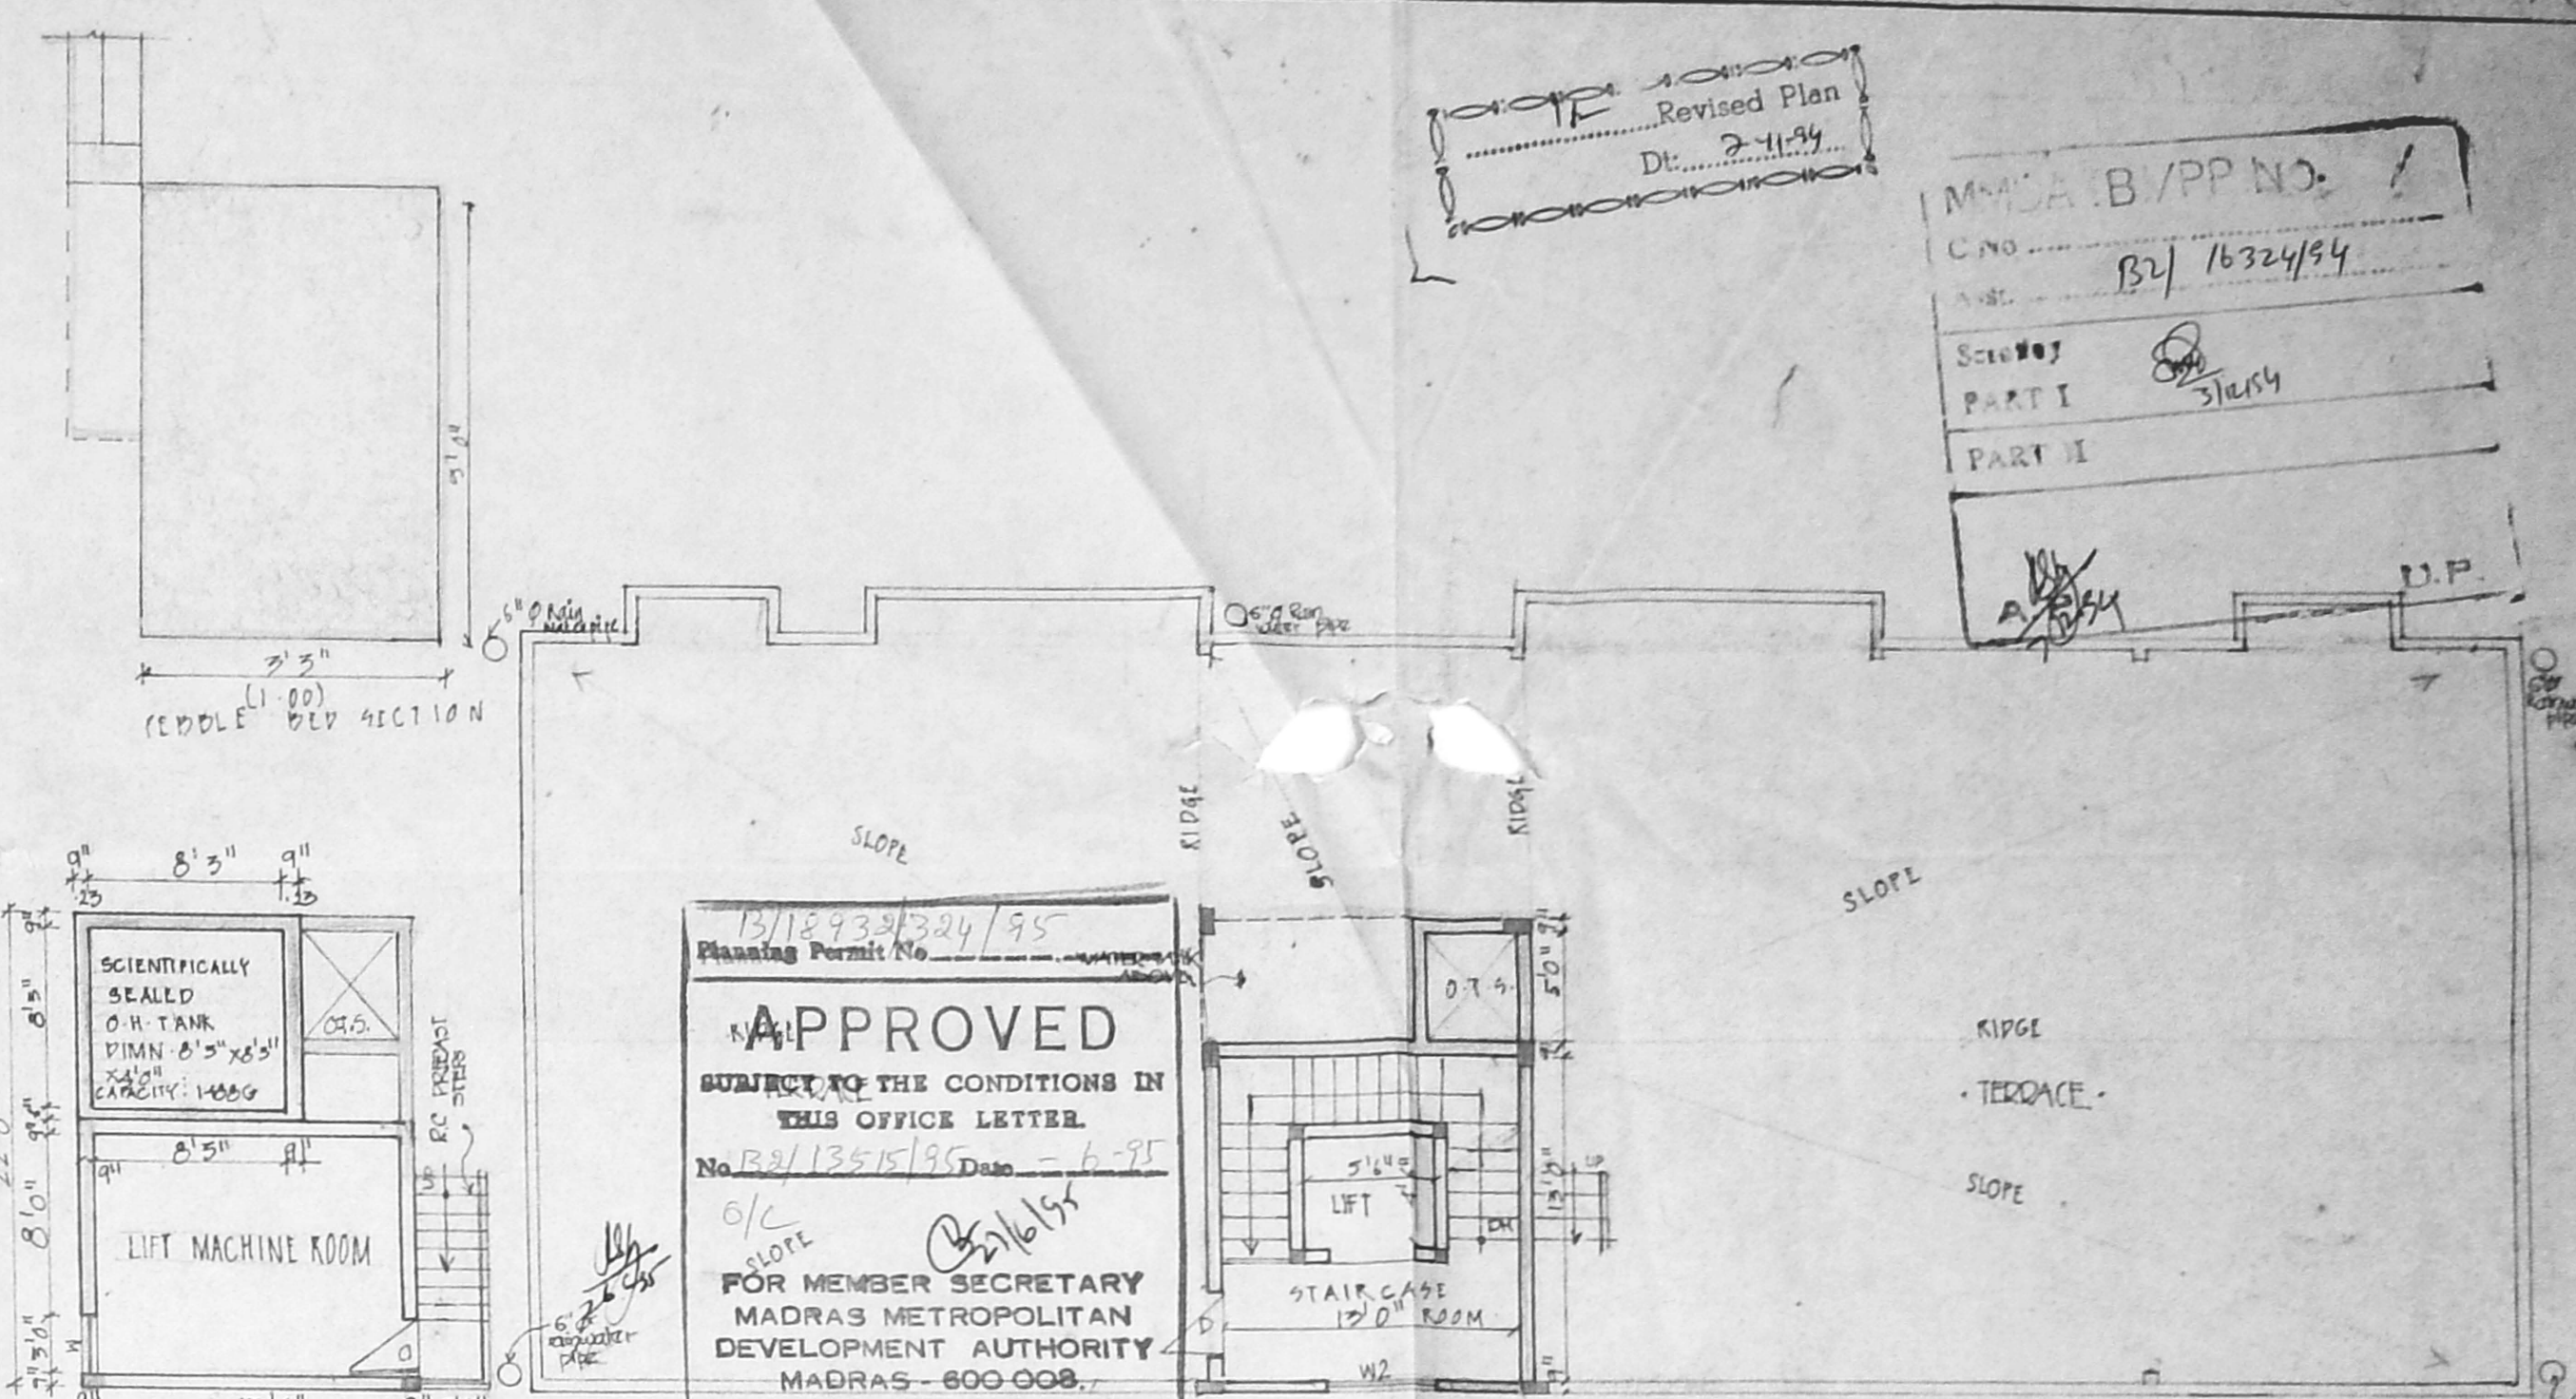


TERRACE FLOOR PLAN


LIFT MACHINE ROOM PLAN

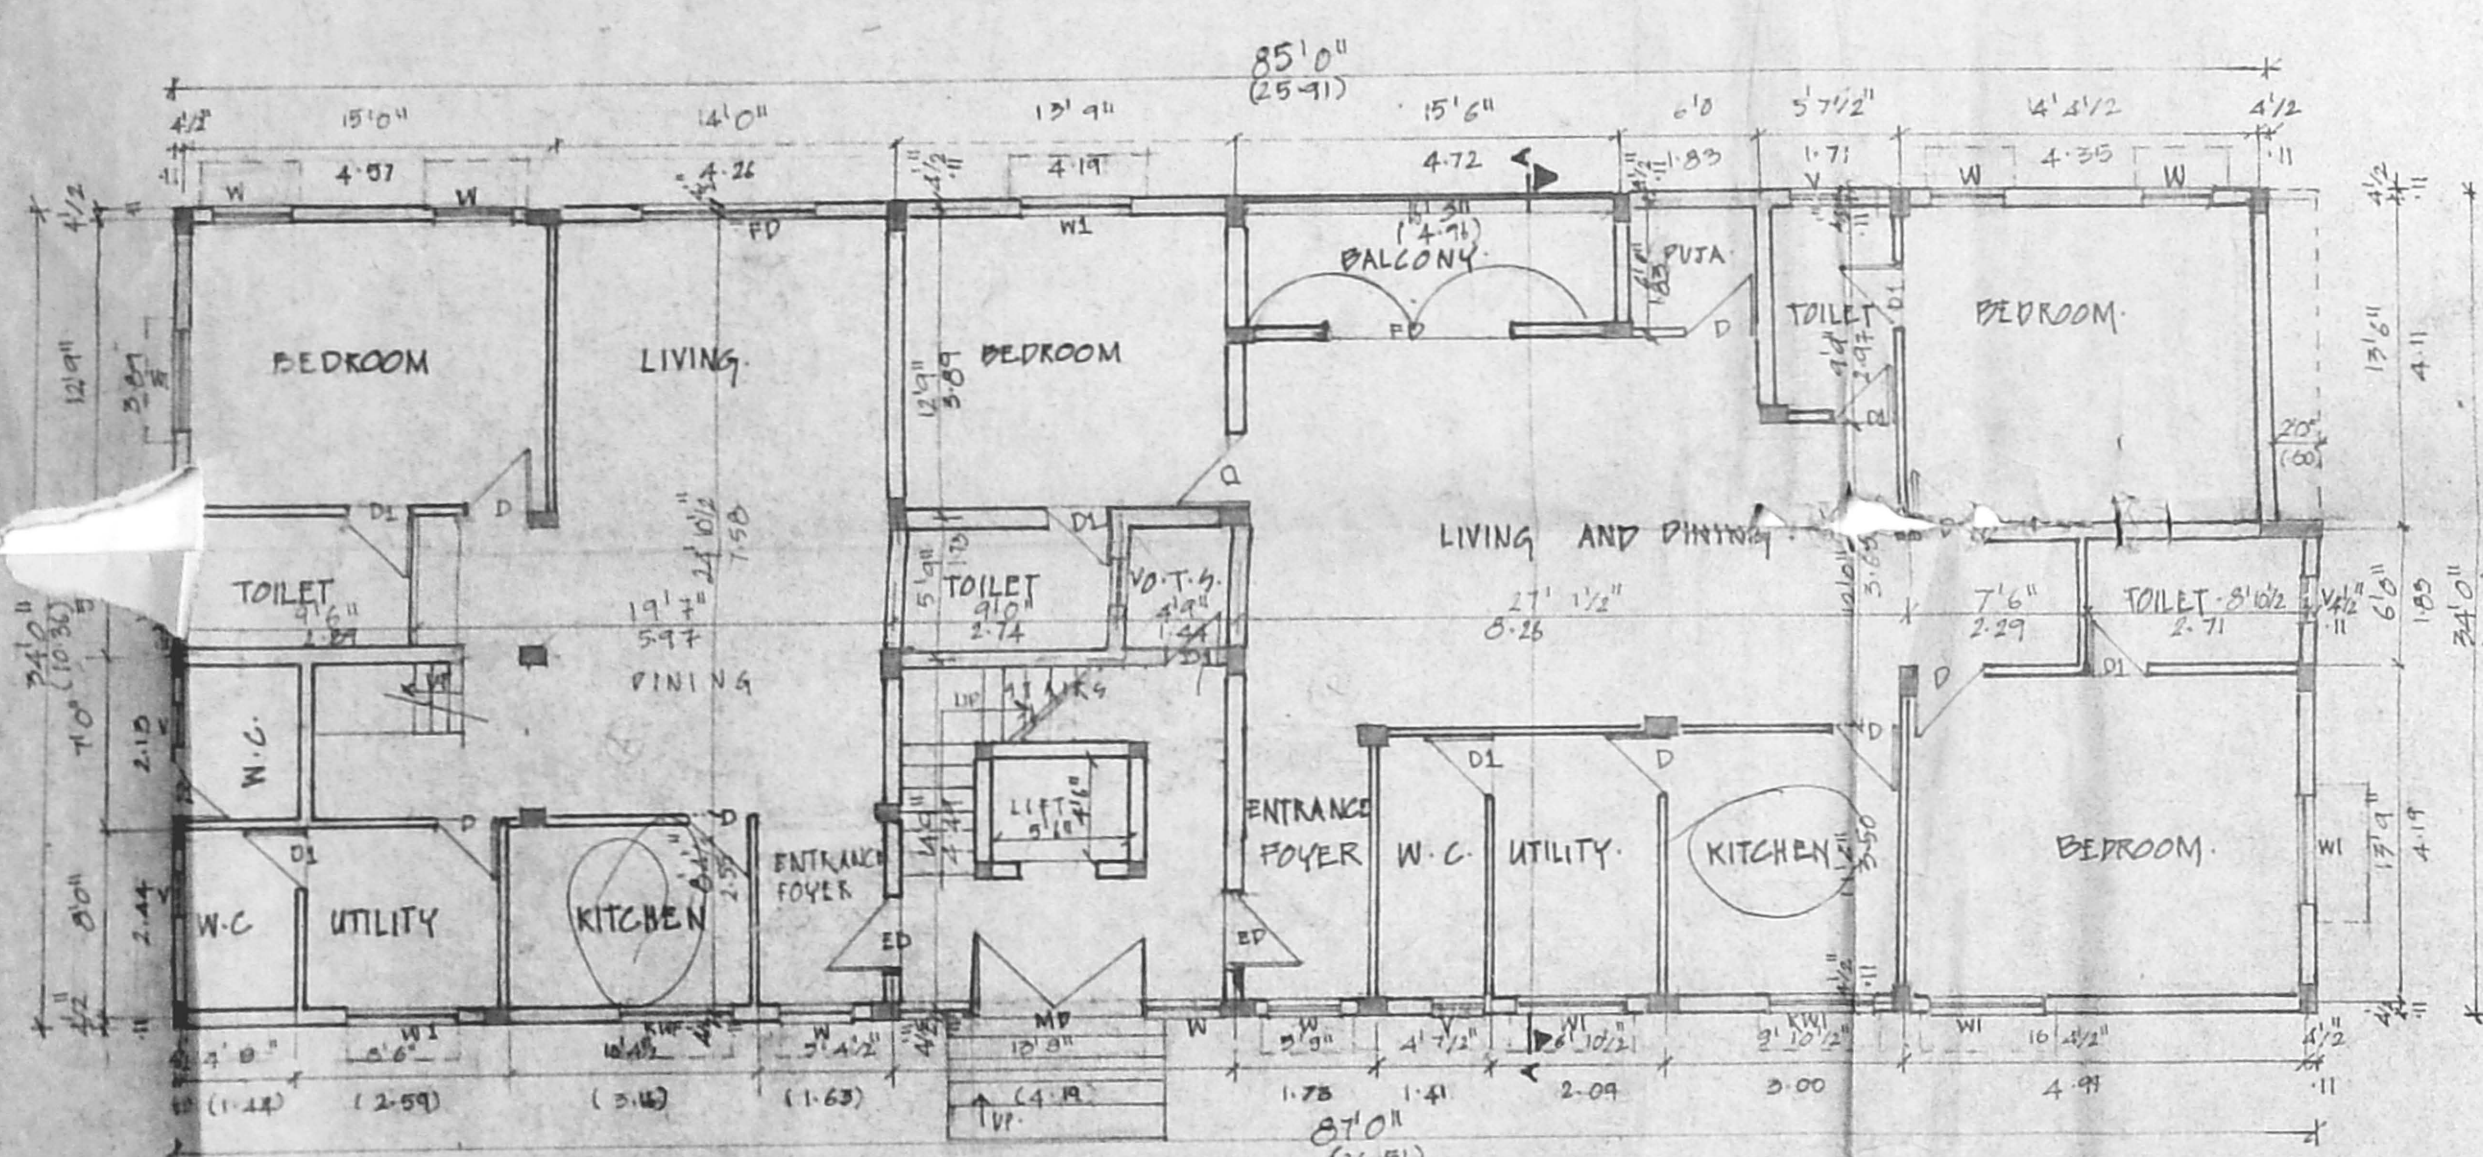


GROUND FLOOR PLAN

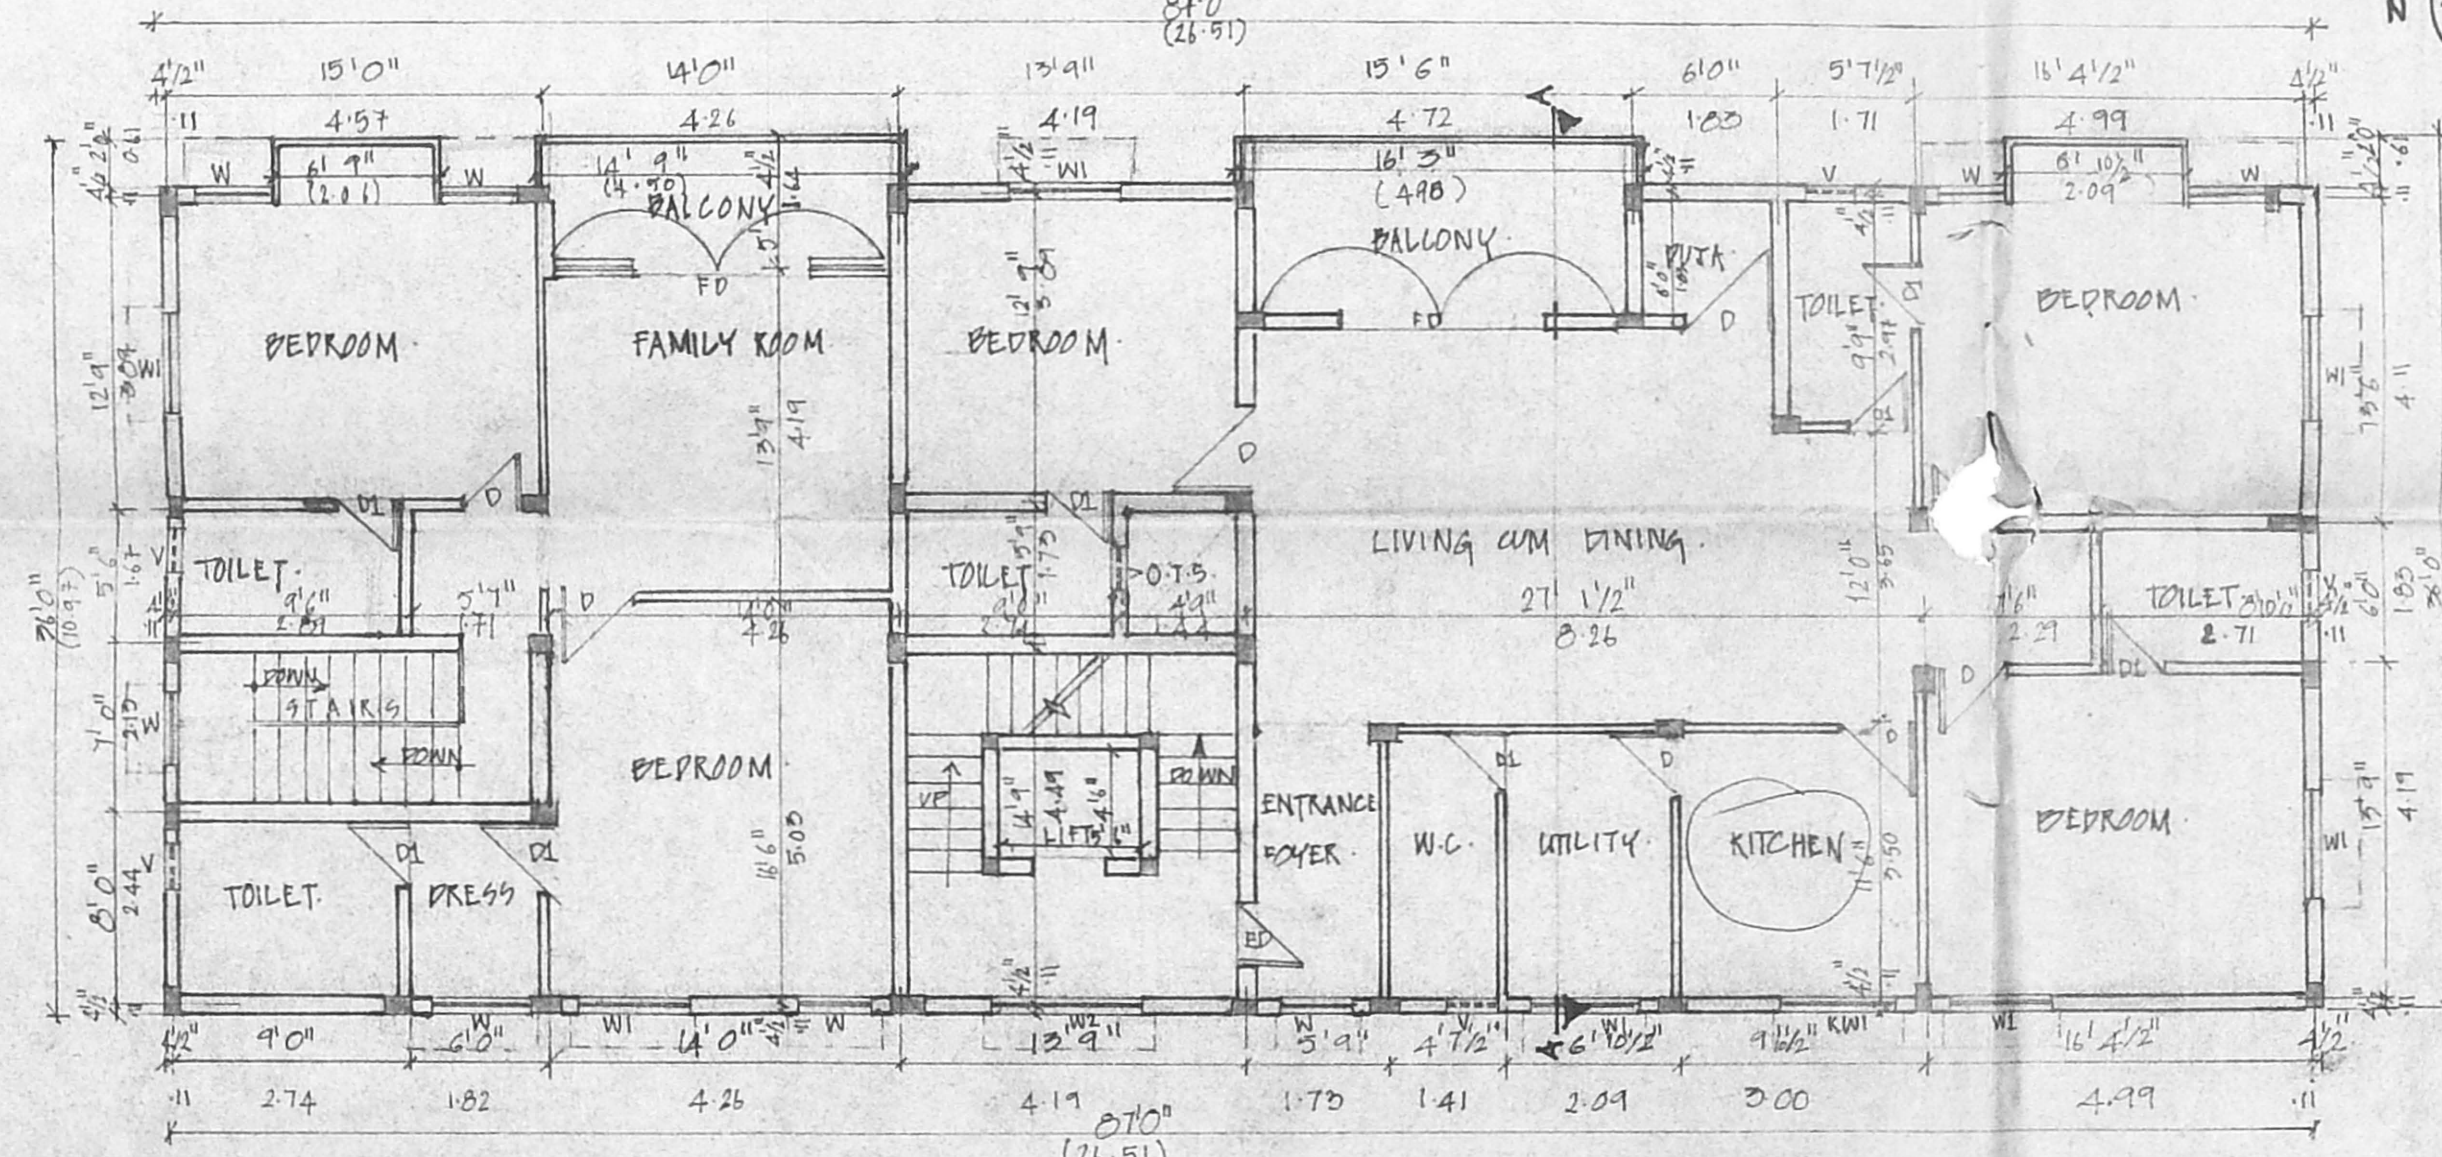


FIRST AND THIRD FLOOR PLAN

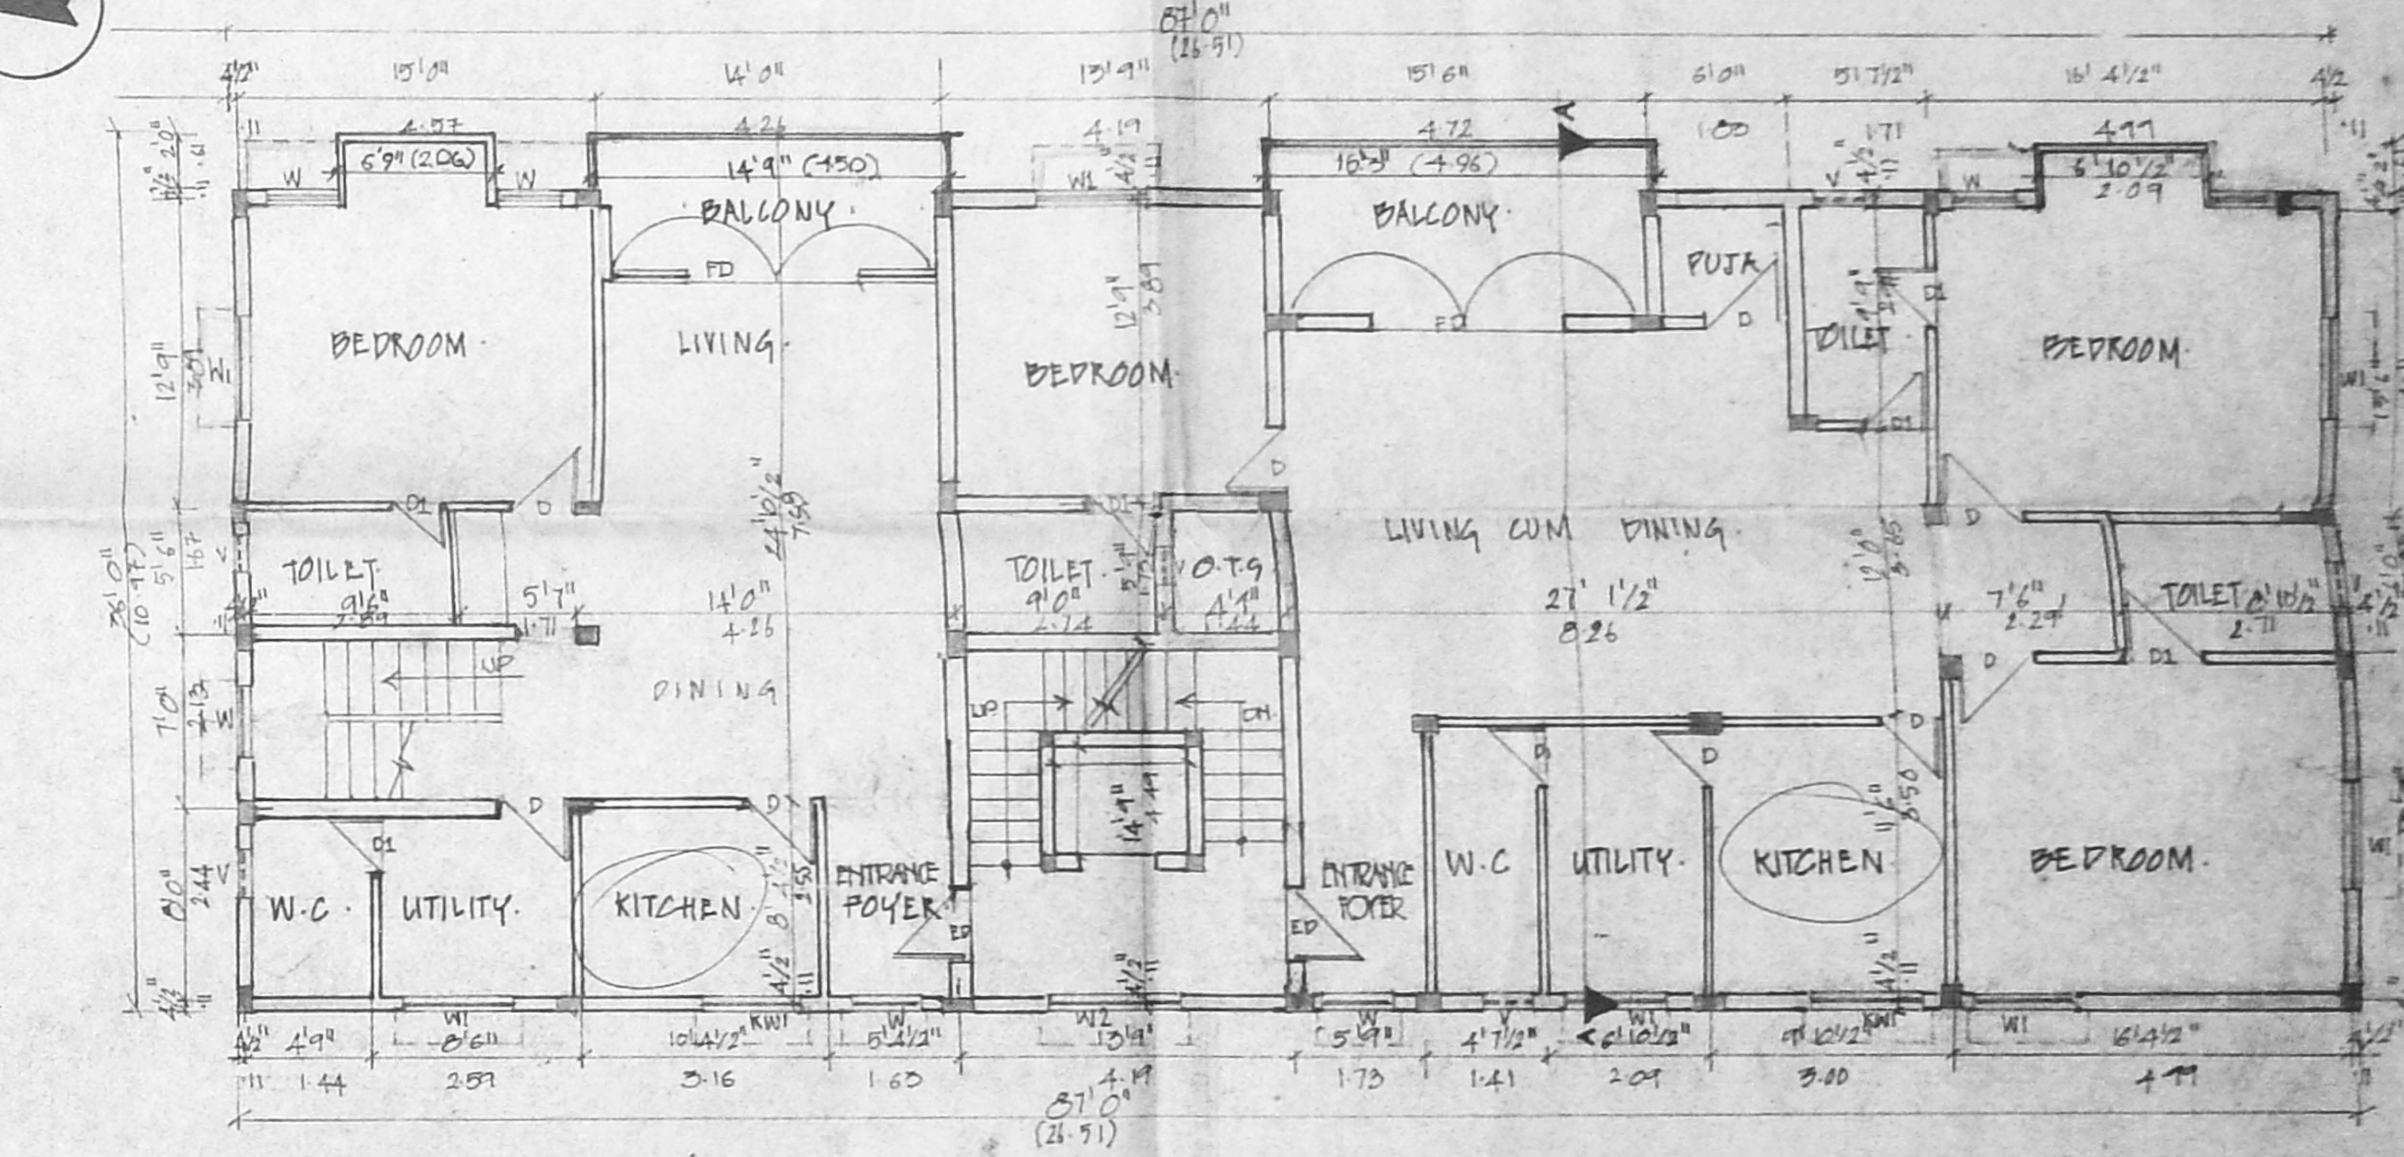

SECOND FLOOR PLAN

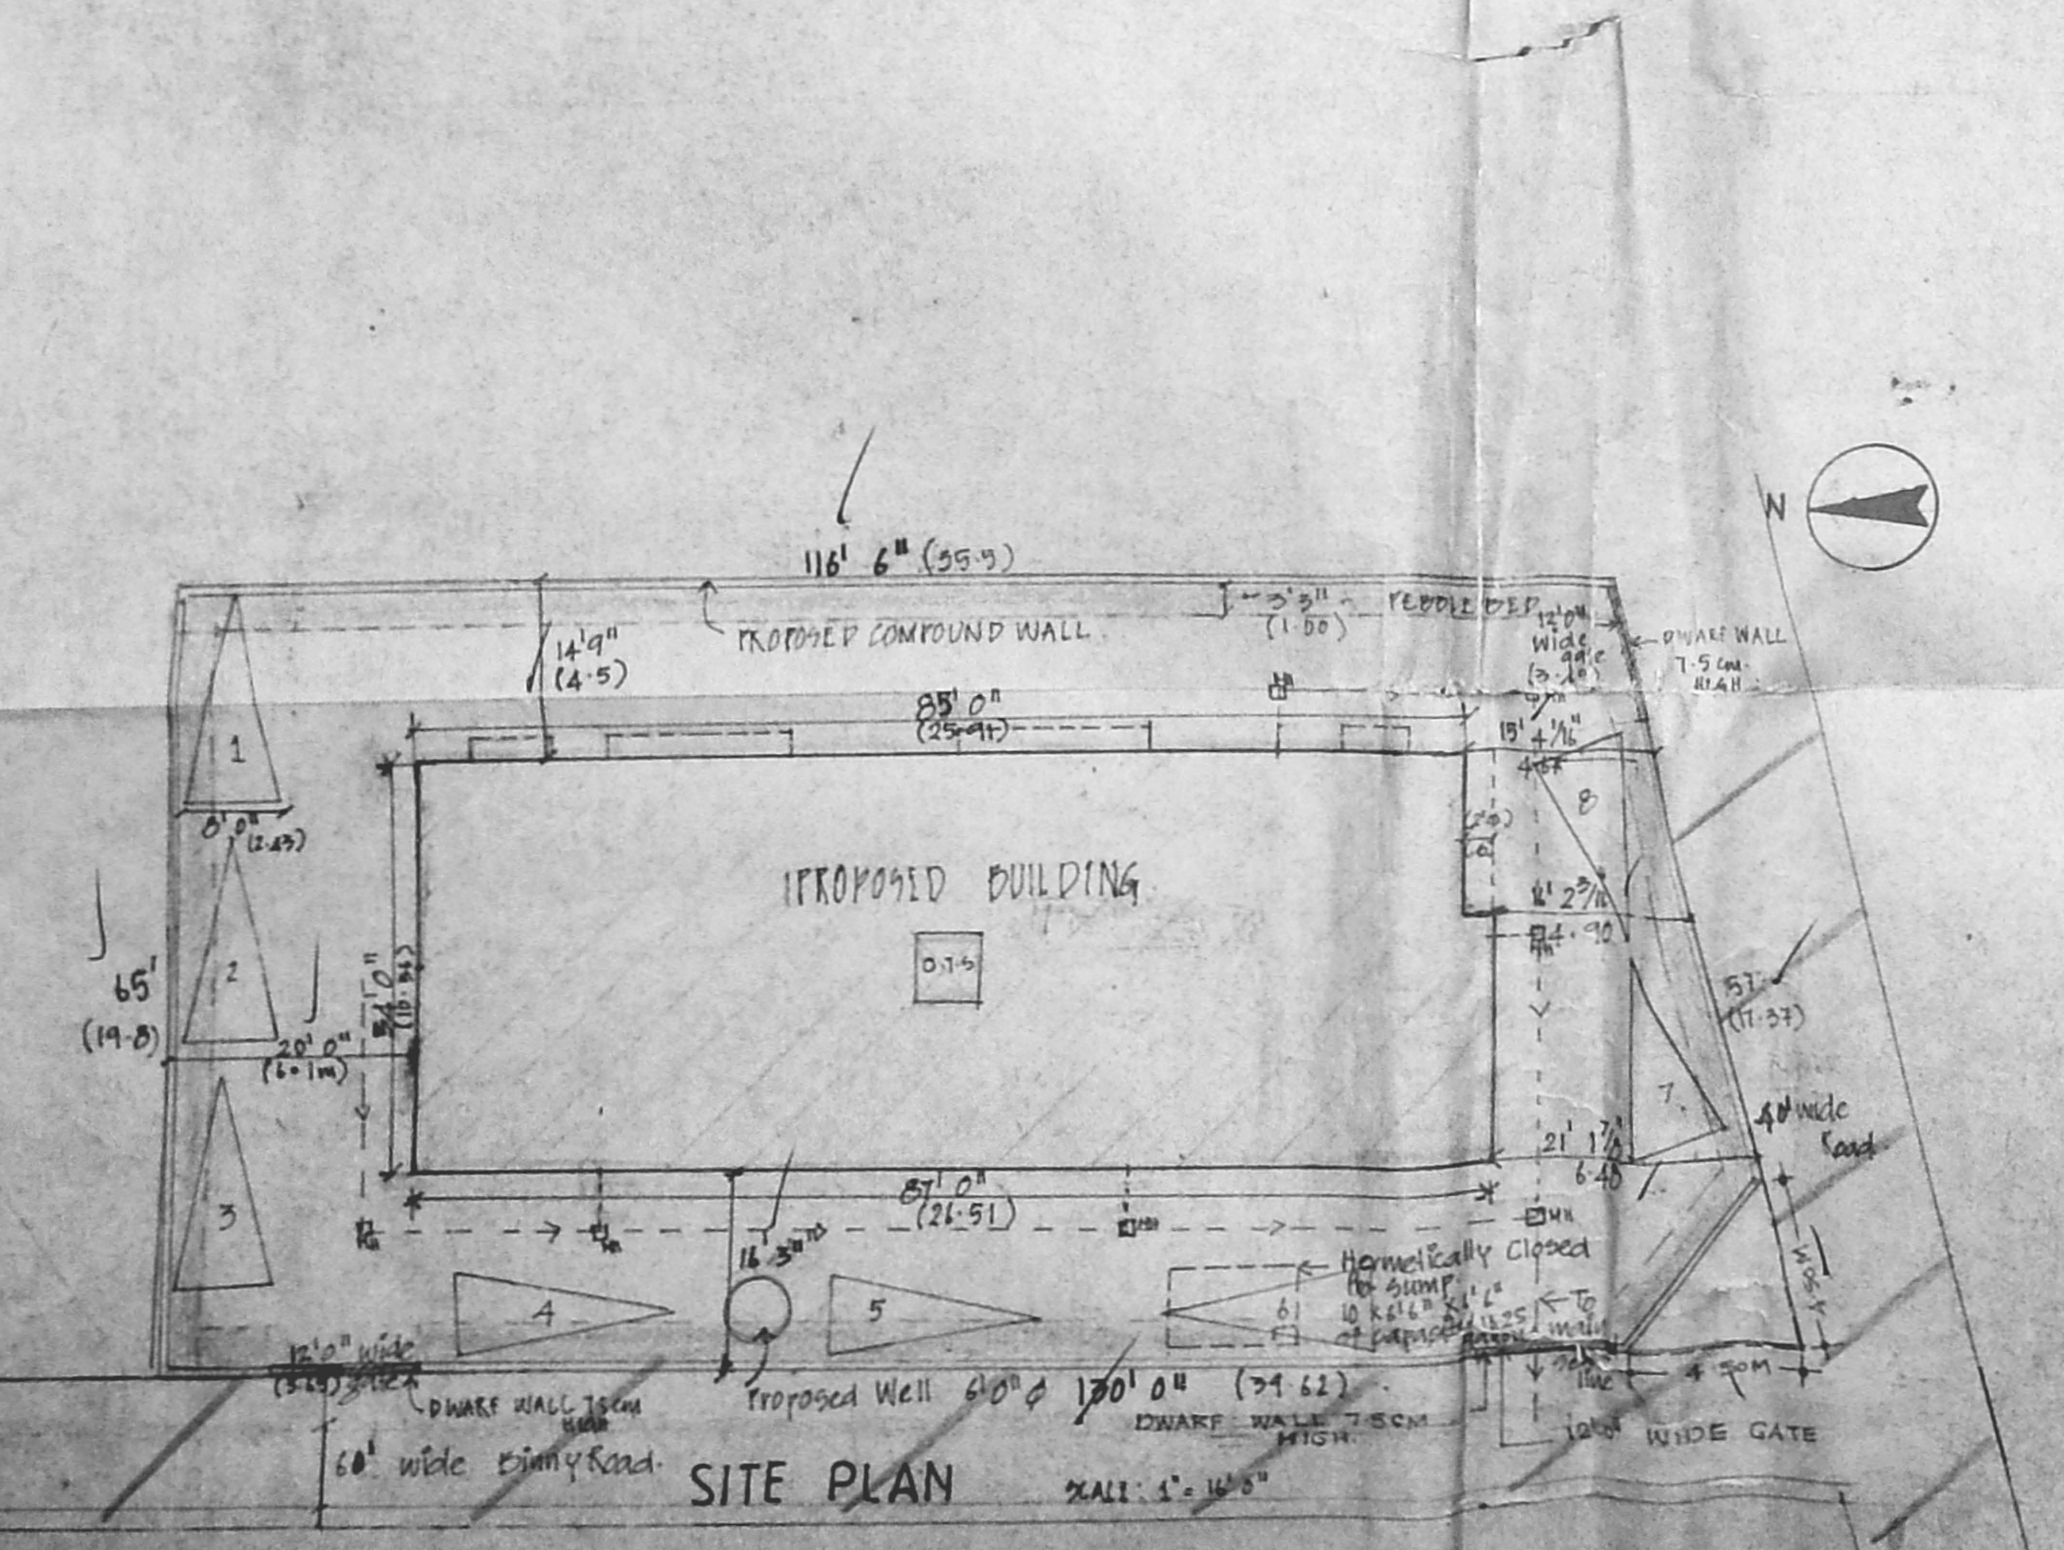


SITE PLAN

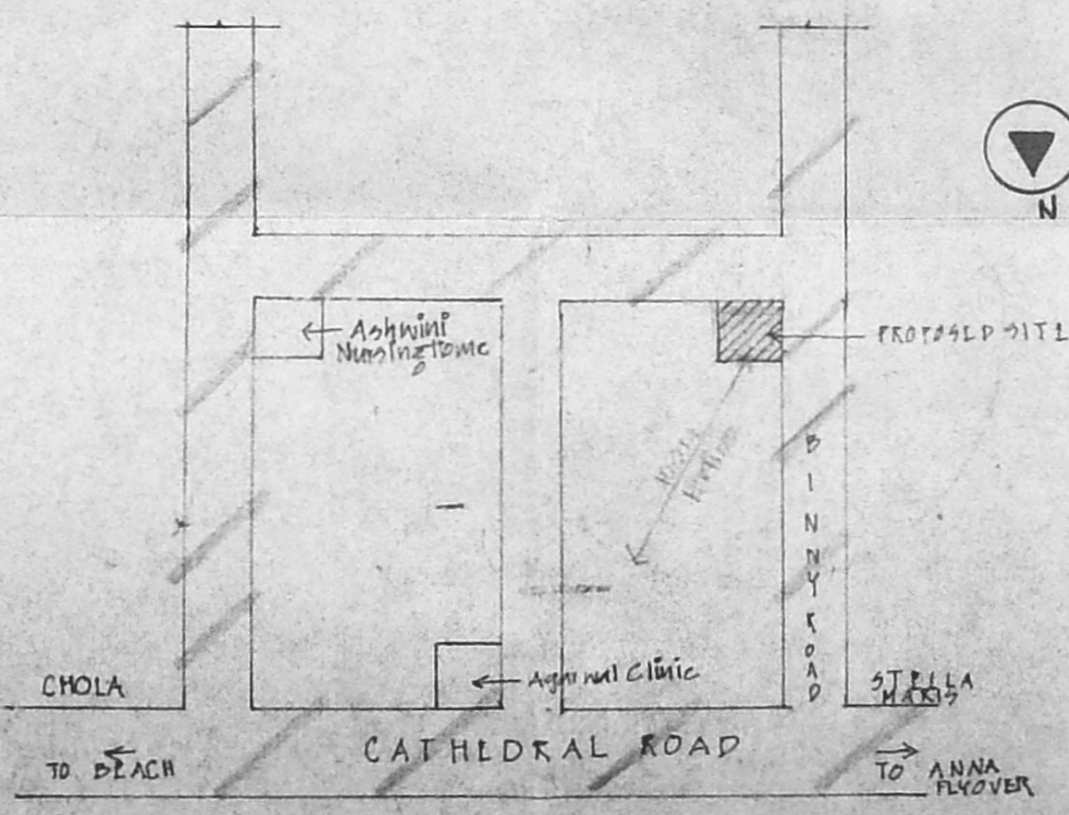


KEY PLAN - NOT TO SCALE

DETAILS OF JOINERY


TYPE	DESCRIPTION	SIZE
MD	T.W. MAIN DOOR	6'0" x 7'0"
ED	T.W. PANELLLED DOOR	3'6" x 7'0"
D	T.W. PANELLLED DOOR	3'0" x 7'0"
D1	T.W. PANELLLED DOOR	2'6" x 7'0"
FD	T.W. GLAZED WINDOW	7'0" x 7'0"
W	DO	3'0" x 4'0"
W1	DO	4'6" x 4'6"
W2	DO	4'0" x 4'6"
RW1	DO	4'6" x 3'0"
V	T.W. GLAZED VENTILATOR	2'0" x 3'0"

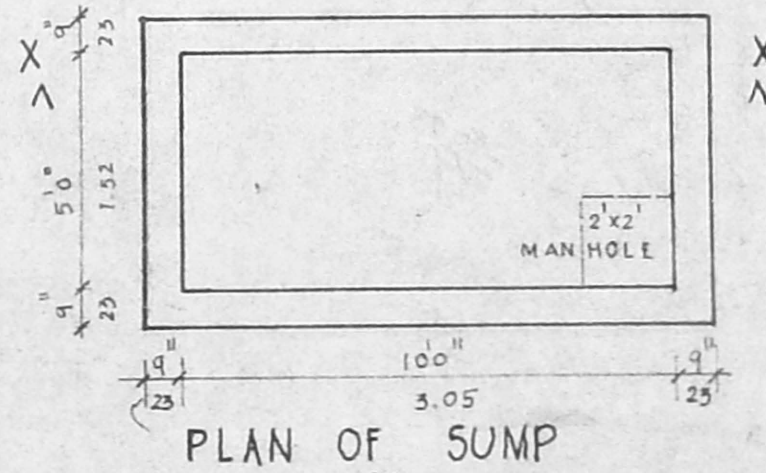


PLAN OF SUMP

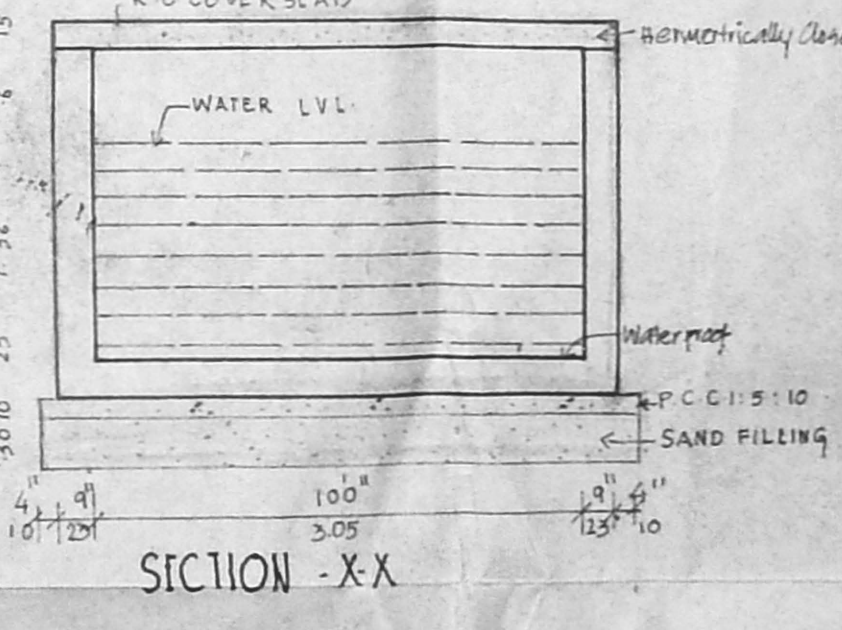

SECTION - X-X

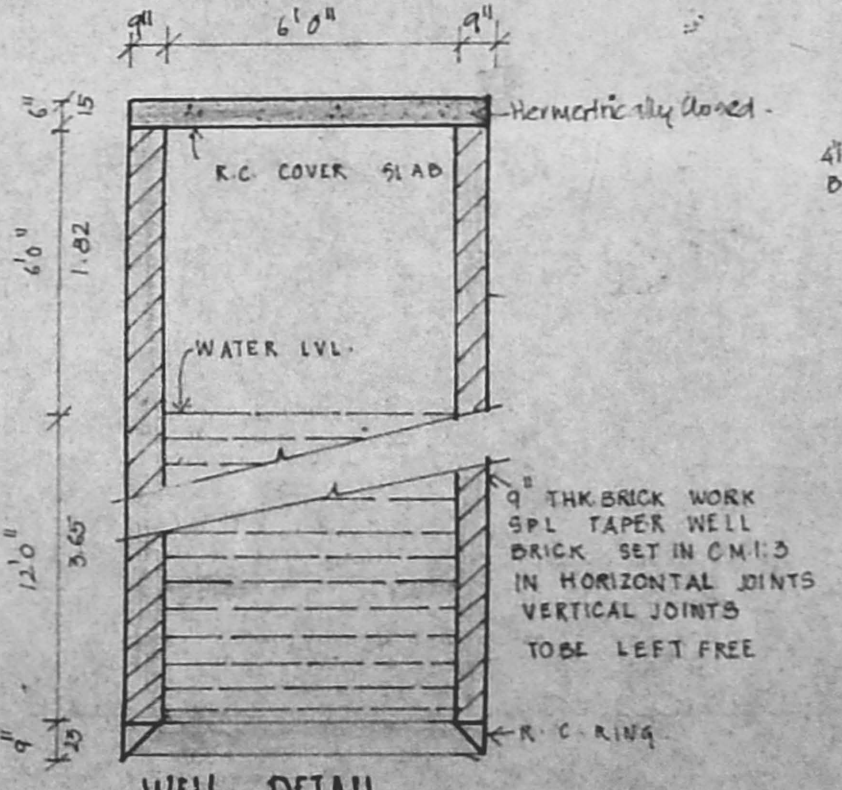

WELL DETAIL

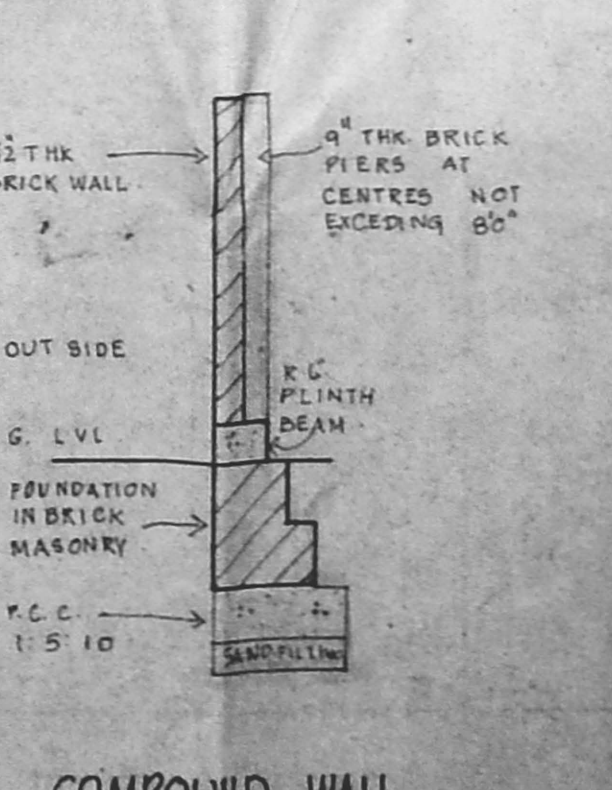

COMPOUND WALL DETAIL

AREA STATEMENT	92 FT	92 FT
AREA OF PLOT	7428 sqft	742.30
F.F.I. (F.F.)	11982	1173.93
AREA OF GROUND FLOOR	2843	284.22
AREA OF FIRST FLOOR	2940.19	275.10
AREA OF SECOND FLOOR	2940.15	275.10
AREA OF THIRD FLOOR	2940.15	275.10
TOTAL AREA ATTRACTED BY F.A.R.	11723.45	1097.54
AREA OF STAIRCASE & LIFT MACHINE ROOM IN TERRACE FLOOR	441	37.73
AREA NOT ATTRACTED BY F.A.R.	441	37.73
TOTAL BUILT UP AREA	12164.45	1135.27
AREA ATTRACTED BY F.A.R.	11723.45	1097.54
NO. OF CAR PARKING REQUIRED	8 Nos.	
NO. OF CAR PARKING PROVIDED	8 Nos.	

PROPOSED FLATS AT DOOR NO. 9 (PLOT 15) R.G. NOS. 1571/PE, 1572/PE AND 1573/2(PE), BINNY ROAD, MADRAS - 600006

SCALE: 1" = 8'0"  
DATE: 14-7-94

OWNER'S SIGNATURE: *Sheshubhai*

LICENCED SURVEYOR: *Jayashankar*

ARCHITECT: DHANATH AND ASSOCIATES, 42 ANNA SALAI, MADRAS - 600 015

COLOR INDEX  
FLOOR PLAN  
P.O.A.  
FLOOR BOUNDARY