



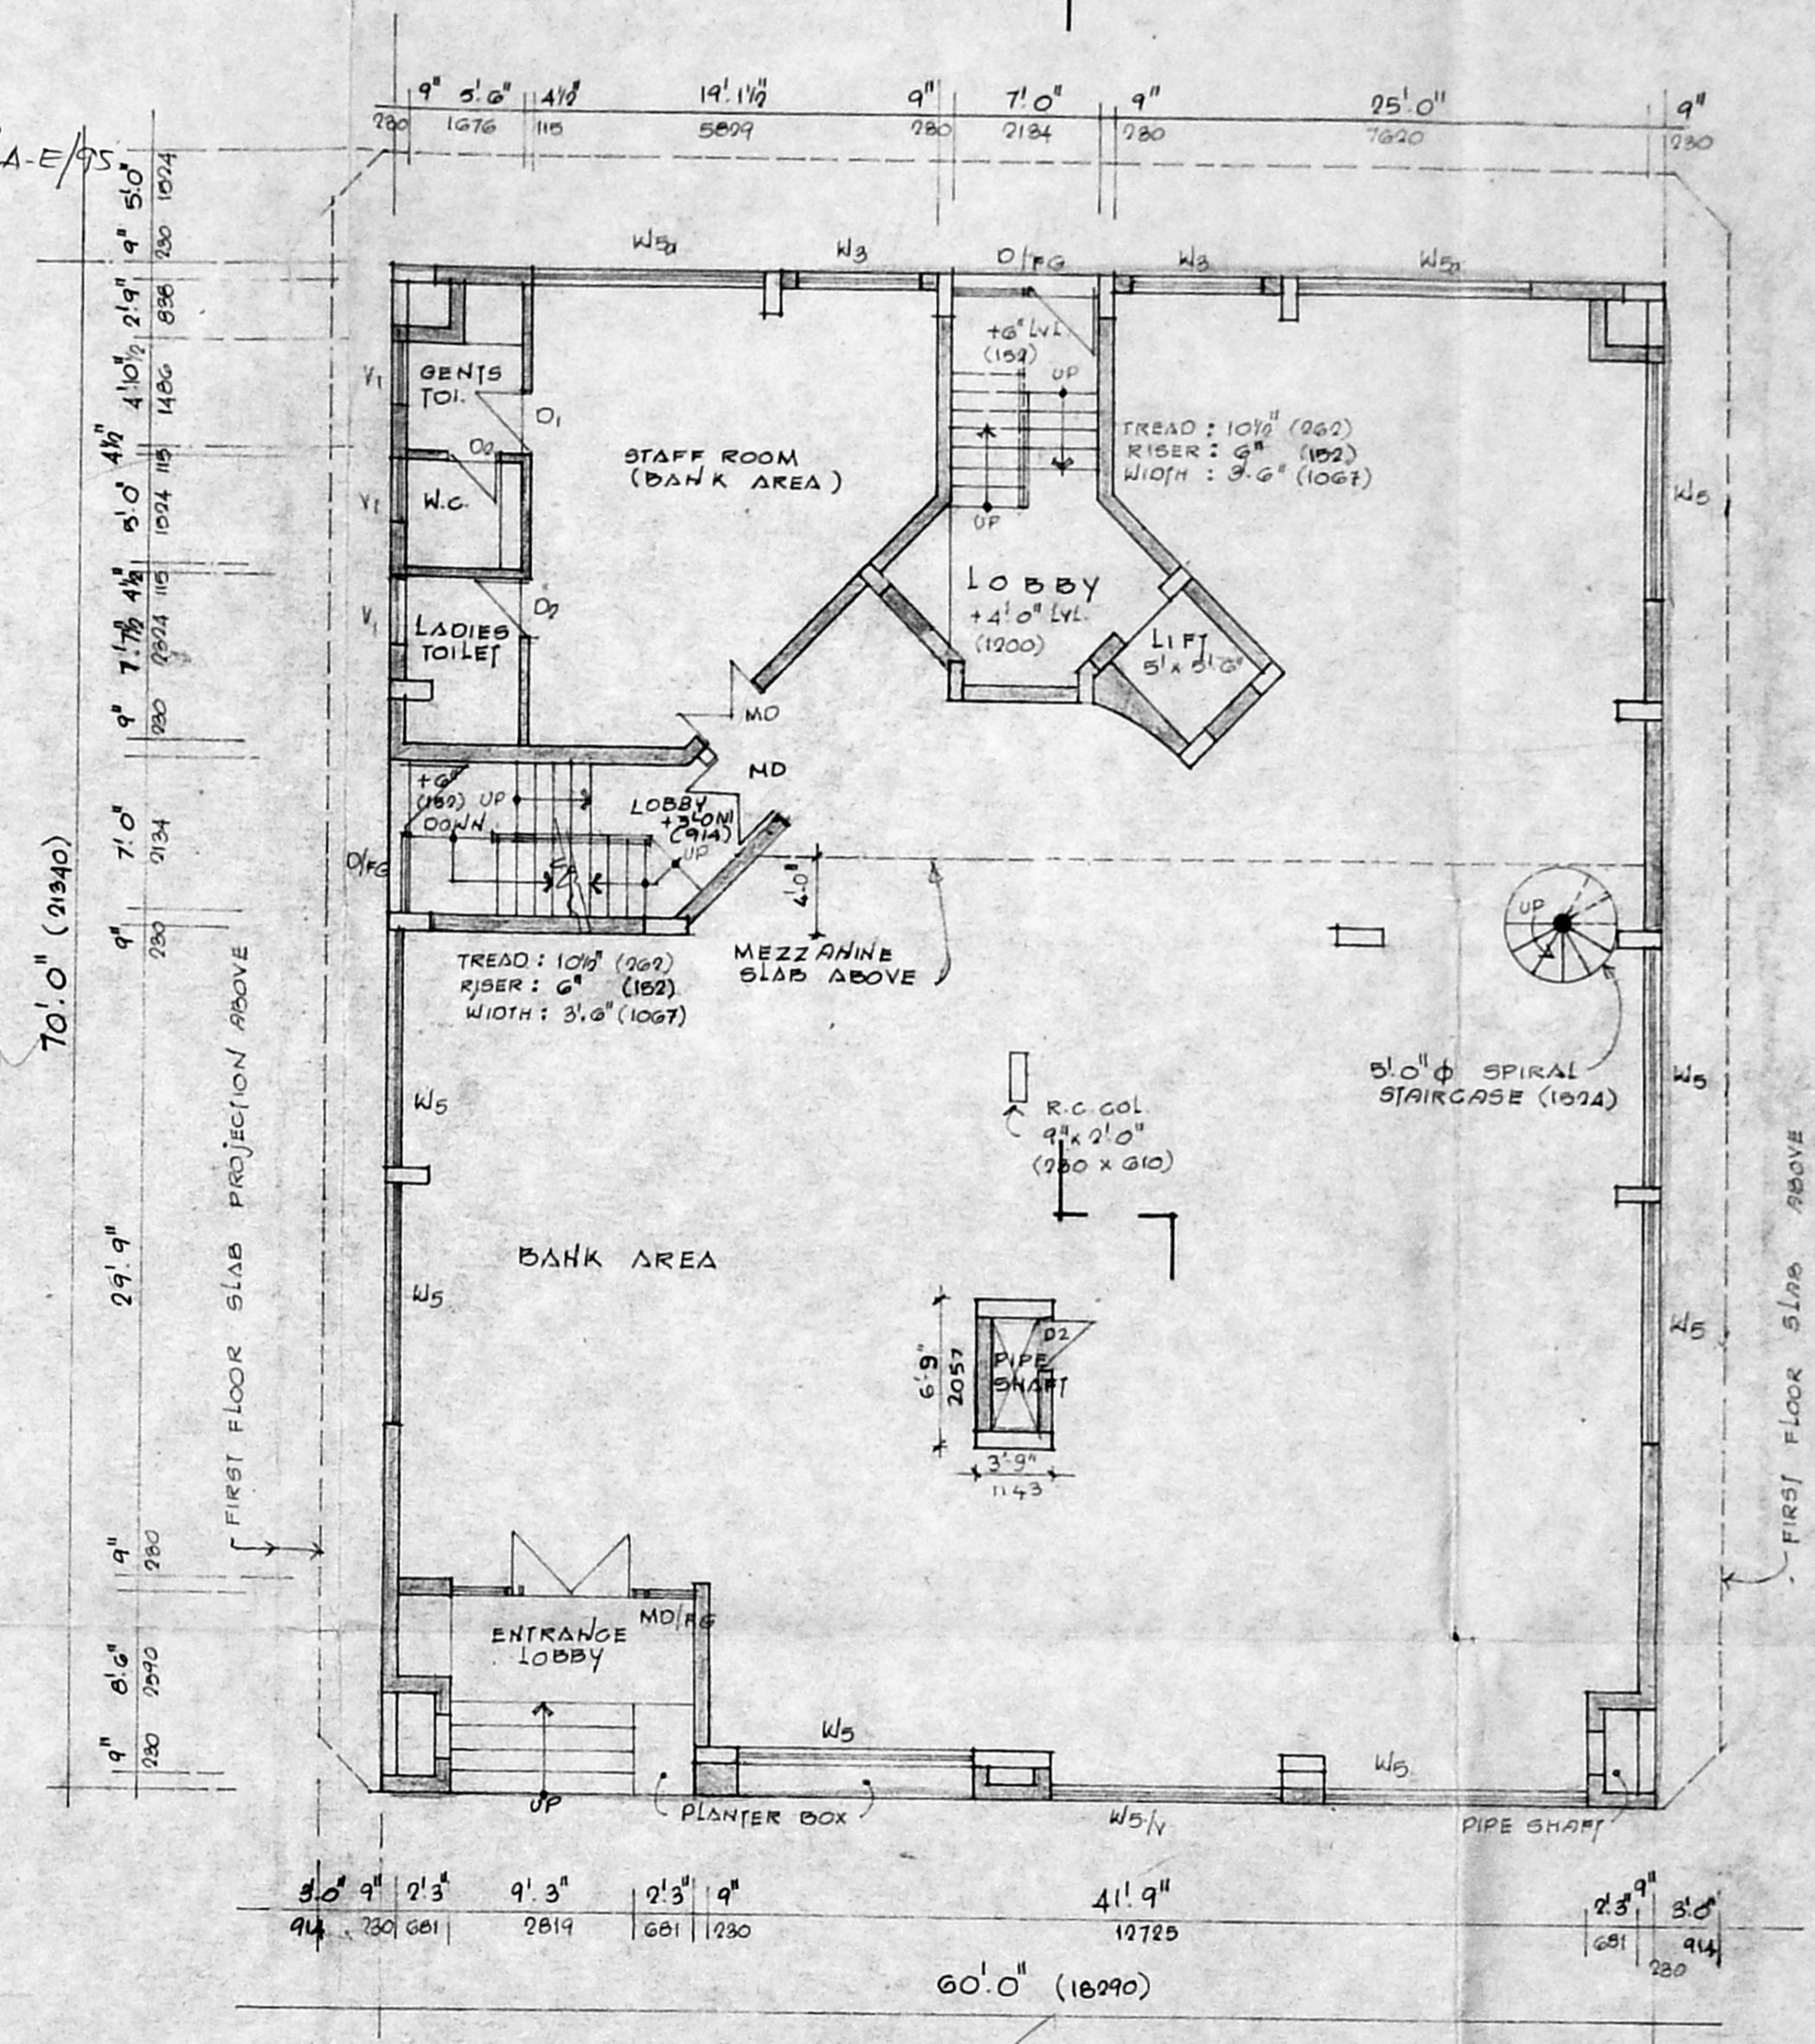

Planning Permit No. B/18761/83/A-E/95
APPROVED
 SUBJECT TO THE CONDITIONS OF THIS OFFICE LETTER.
 No. 32/1353/Date. 03.75
 FOR MEMBER SECRETARY,
 MADRAS METROPOLITAN
 DEVELOPMENT AUTHORITY,
 MADRAS - 600 008.

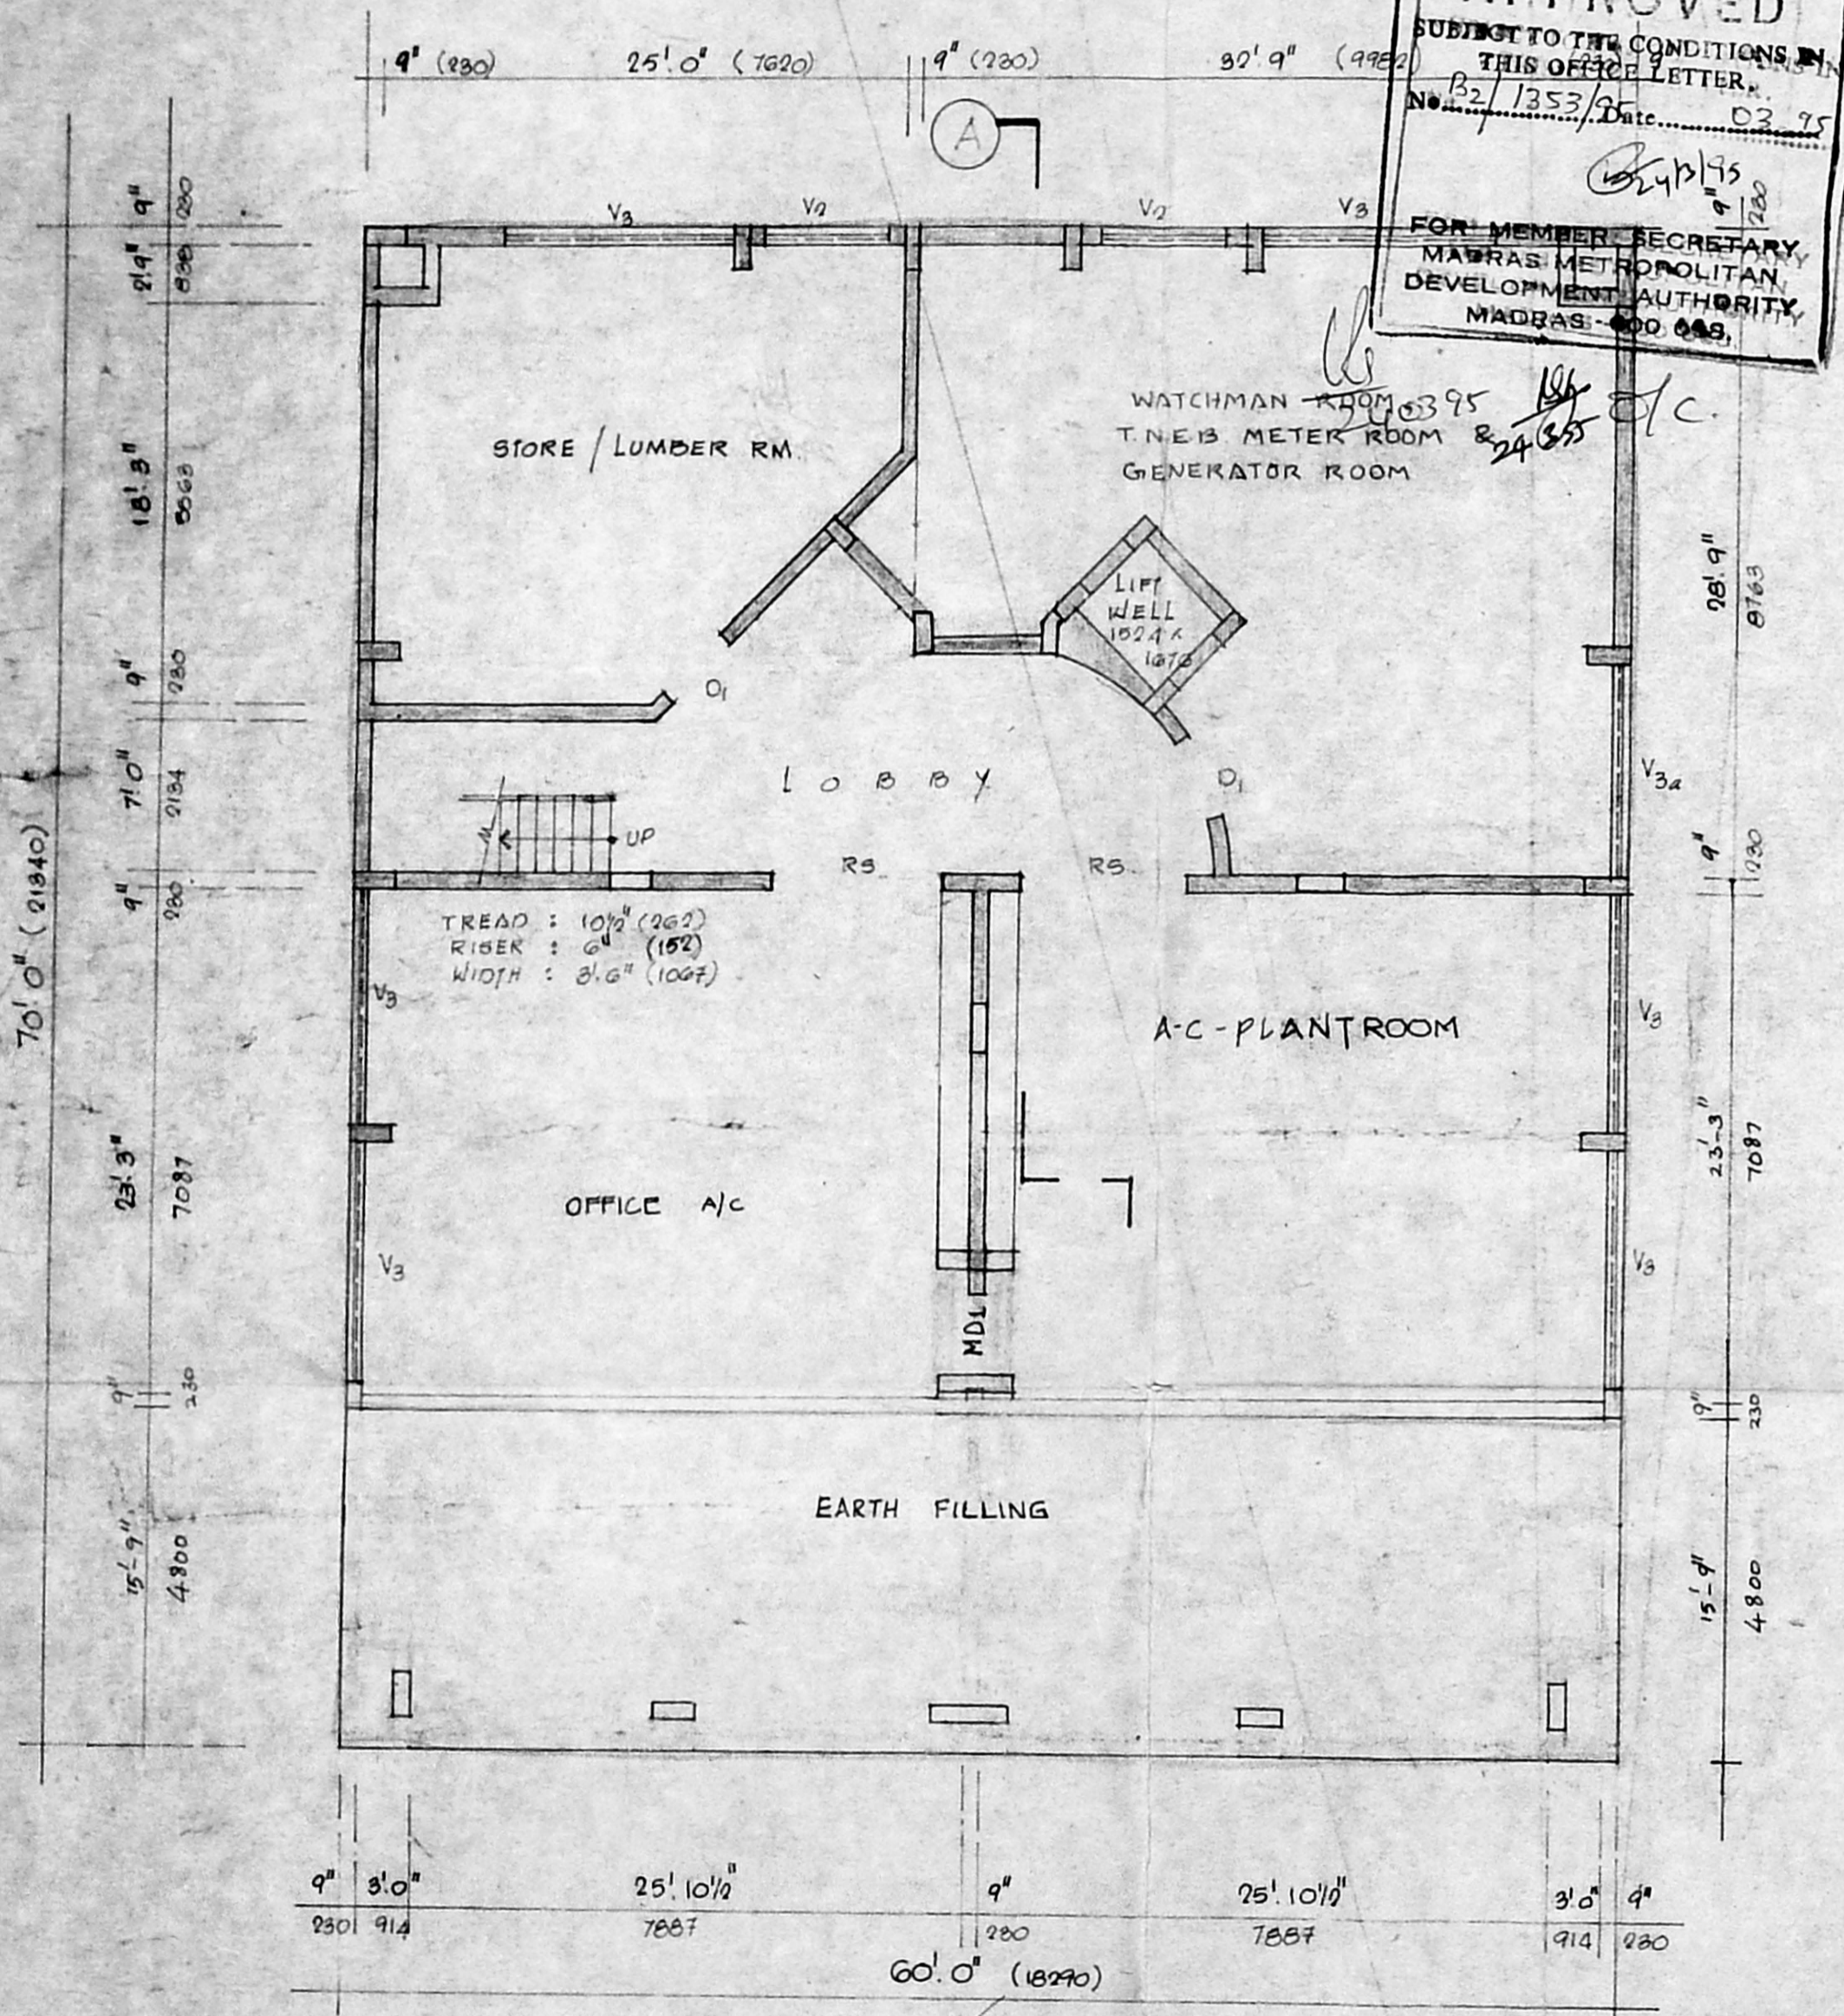

TYPE	WIDTH	HEIGHT	DESCRIPTION
MD	4'0" (1219)	7'0" (2134)	AL GLAZED DOOR
MD/FG	11'6" (3505)	7'0"	DO WITH FIXED GLASS
D/FG	7'0" (2134)	7'0"	DO
MO ₁	8'6" (2591)	7'0"	T.W. PANELLED DOOR
O ₁	3'0" (914)	7'0"	DO
O ₂	2'6" (762)	7'0" (2134)	DO
W ₁	2'0" (610)	3'6" (1067)	T.W. GLAZED WINDOW
W ₂	4'0" (1219)	4'6" (1372)	DO
W ₃	4'0" (1219)	4'6"	DO
W ₄	4'0" (1219)	4'6"	DO
W ₅	11'0" (3353)	4'6"	DO
W _{5a}	10'0" (3048)	4'6" (1372)	DO
V	Window width	3'6" (1067)	T.W. GLAZED VENTILATOR
V ₁	3'0" (914)	2'0" (610)	T.W. GLAZED W/RED VENT.
V ₂	6'0" (1829)	2'0"	DO
V ₃	11'0" (3353)	2'0"	DO
V _{3a}	10'0" (3048)	2'0" (610)	DO
RS	8'0" (2438)	7'0" (2134)	M.S. ROLLING SHUTTER
FD	6'0" (1829)	7'0" (2134)	T.W. FOLDING DOOR
FD ₁	8'0" (2438)	7'0" (2134)	DO
V ₄	10'0" (3048)	6'6" (1980)	DO

COLOUR CODE REFERENCE

PROPOSED WORK SHOWN THIS


1 R. Prerna
 R. PREMA
 2 Vani Raja
 VANI
 3 R. Prerna
 R. PREMA, Power agent of JOTHI
 SIGNATURE OF OWNER.

4 R. Prerna
 R. PREMA, Power agent of SUDHA
 5 V. Shankar
 V. SHANKARAM, Power agent of PADMINI
 SIGNATURE OF OWNER.

SIGNATURE OF CLASS I. LICENSED SURVEYOR No.
 PROPOSED BUILDING AT No. 25
 GREENWAY'S ROAD, MADRAS-28

RS No 4274/3 Block No 93
 MYLAPORE-TRIPPLICANE TALUK

BASEMENT & GROUND FLOOR PLANS	JOB NO.	DRG No.
		C.01
Architect	SCALE	
SAYI NILAKANTH	1" = 8'0" (1:100)	
CENTRE FOR ARCHITECTURE	DATE	
CHENNAI	DRAWN	

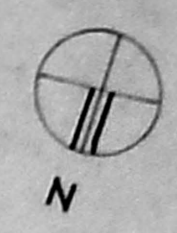

BF+GF+MF+FF


Planning Permit No. B.18761/53/B/E/95

APPROVED


SUBJECT TO THE CONDITIONS IN THIS OFFICE LETTER.

No. 24/1358/359/18/03/95

FOR MEMBER SECRETARY
MADRAS METROPOLITAN
DEVELOPMENT AUTHORITY

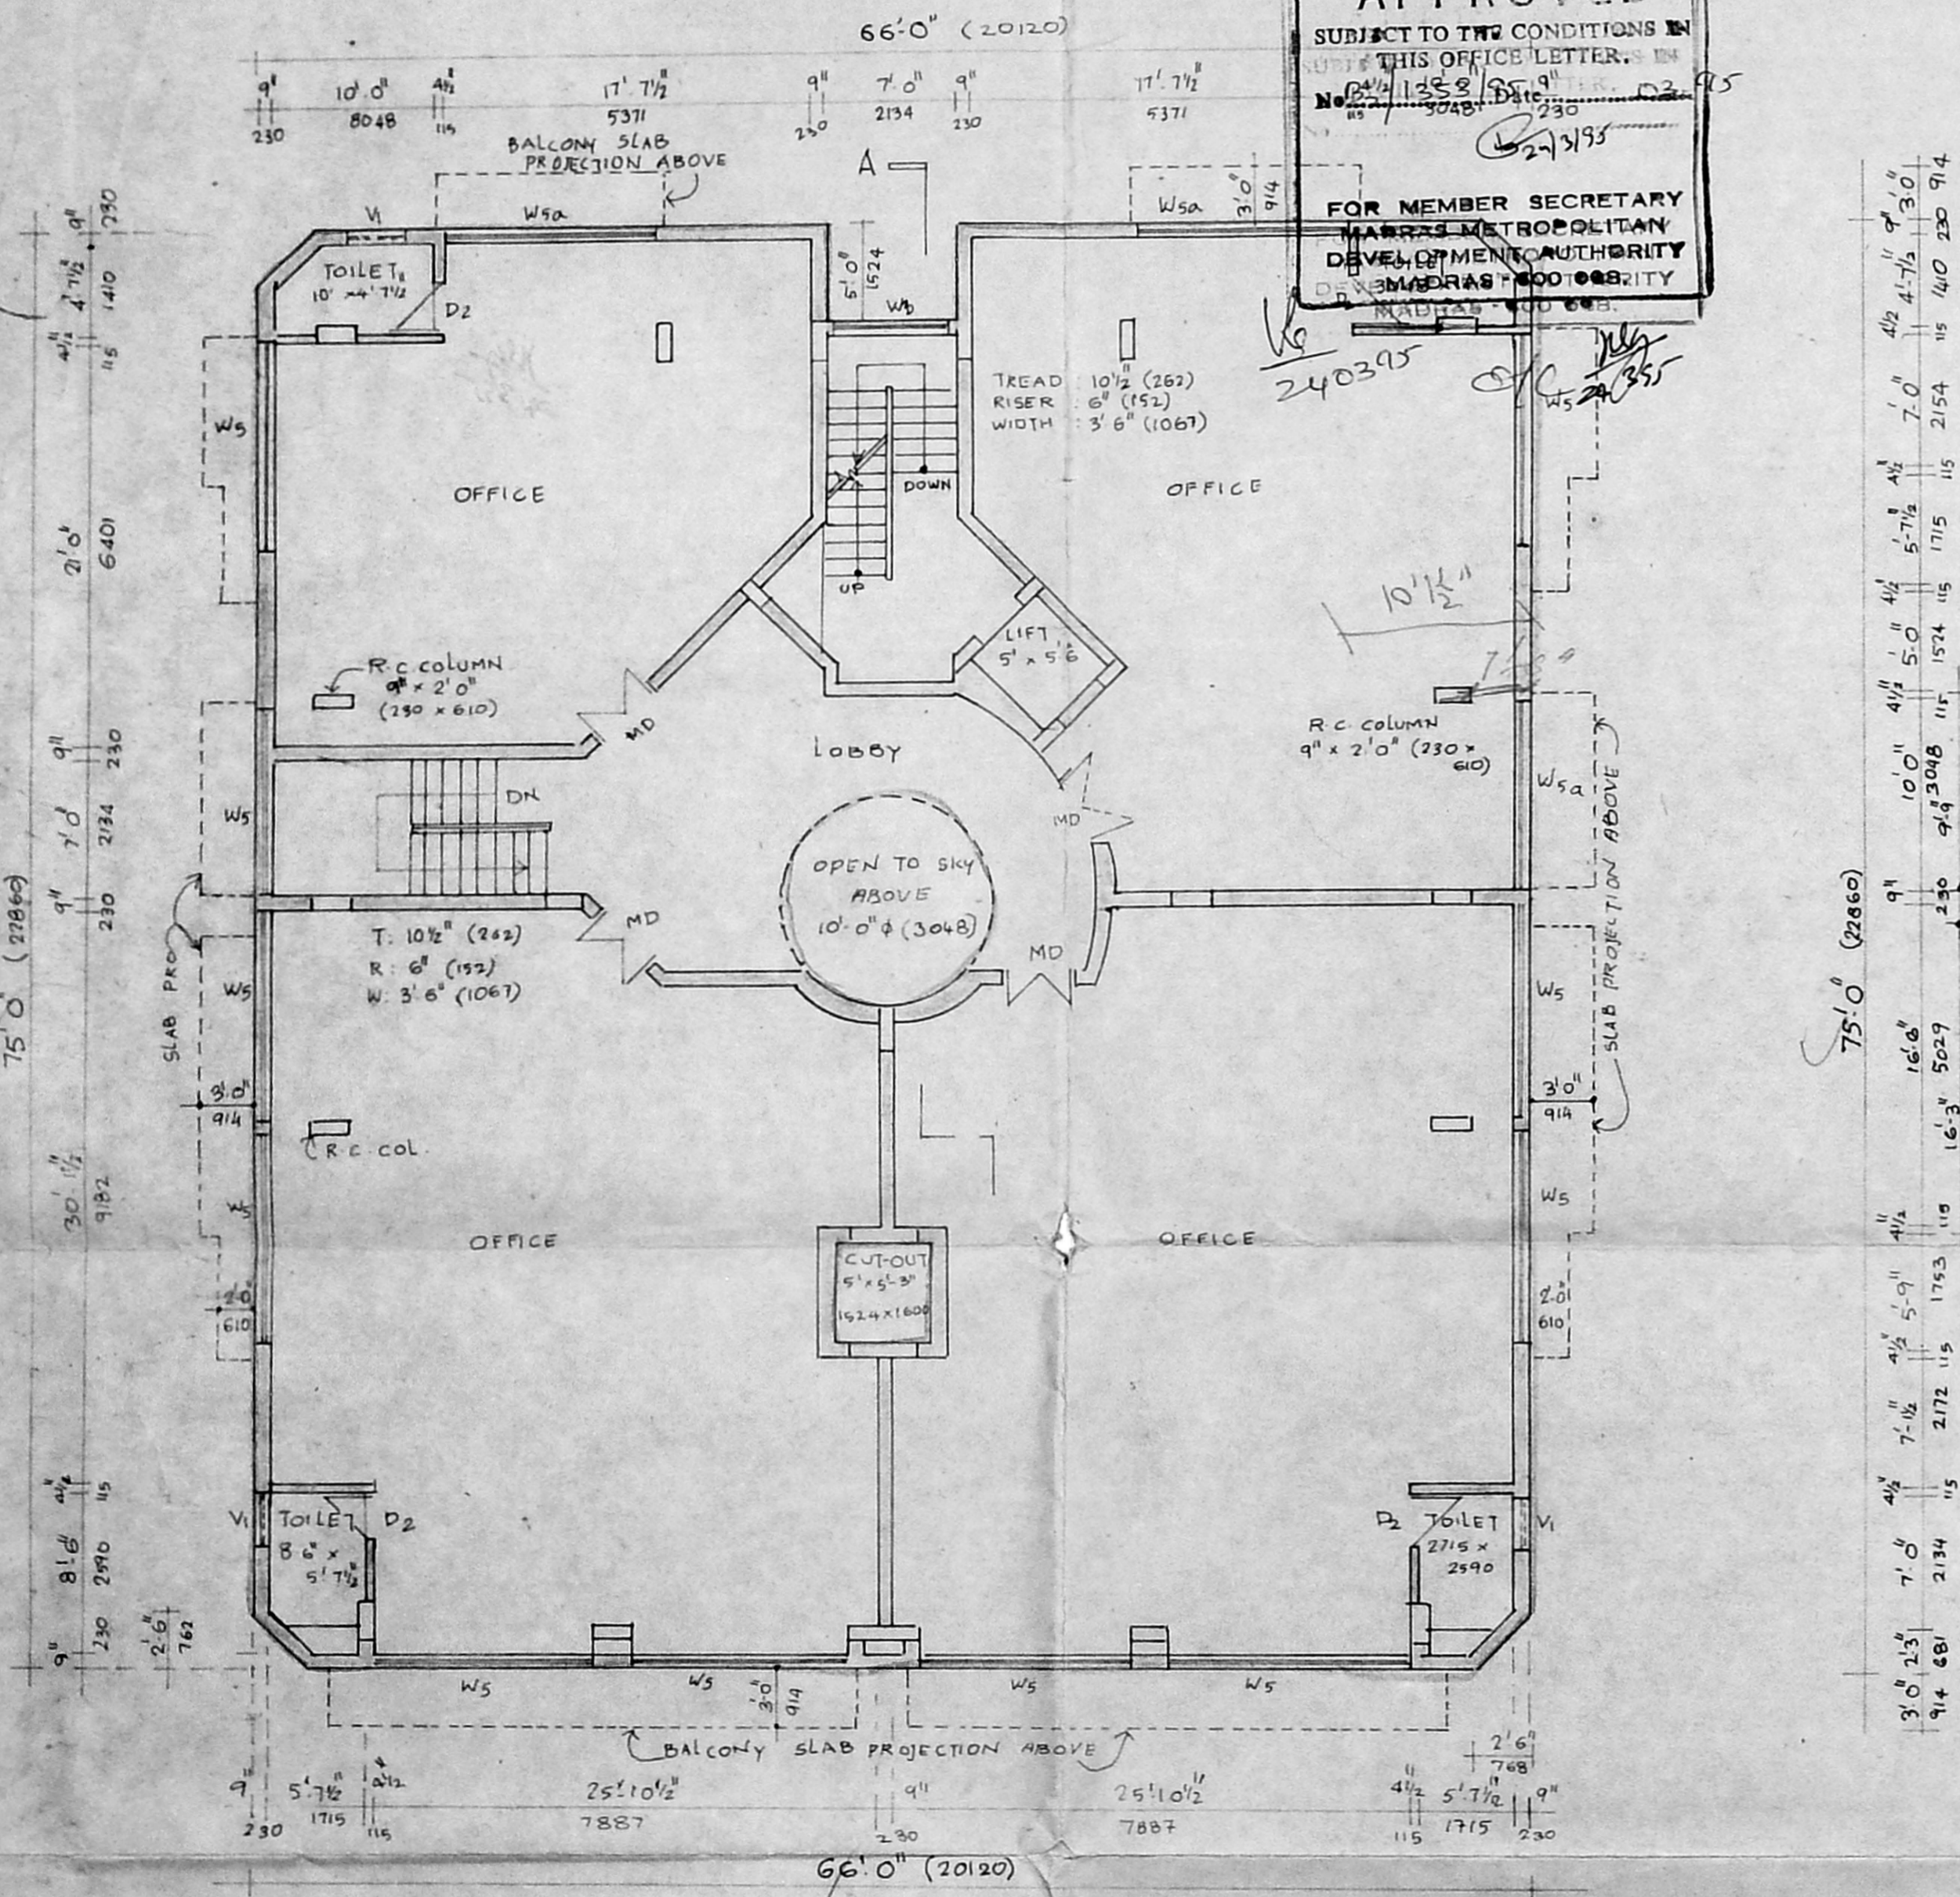

FIRST FLOOR PLAN
SCALE: 1" = 8'-0" (1:100)

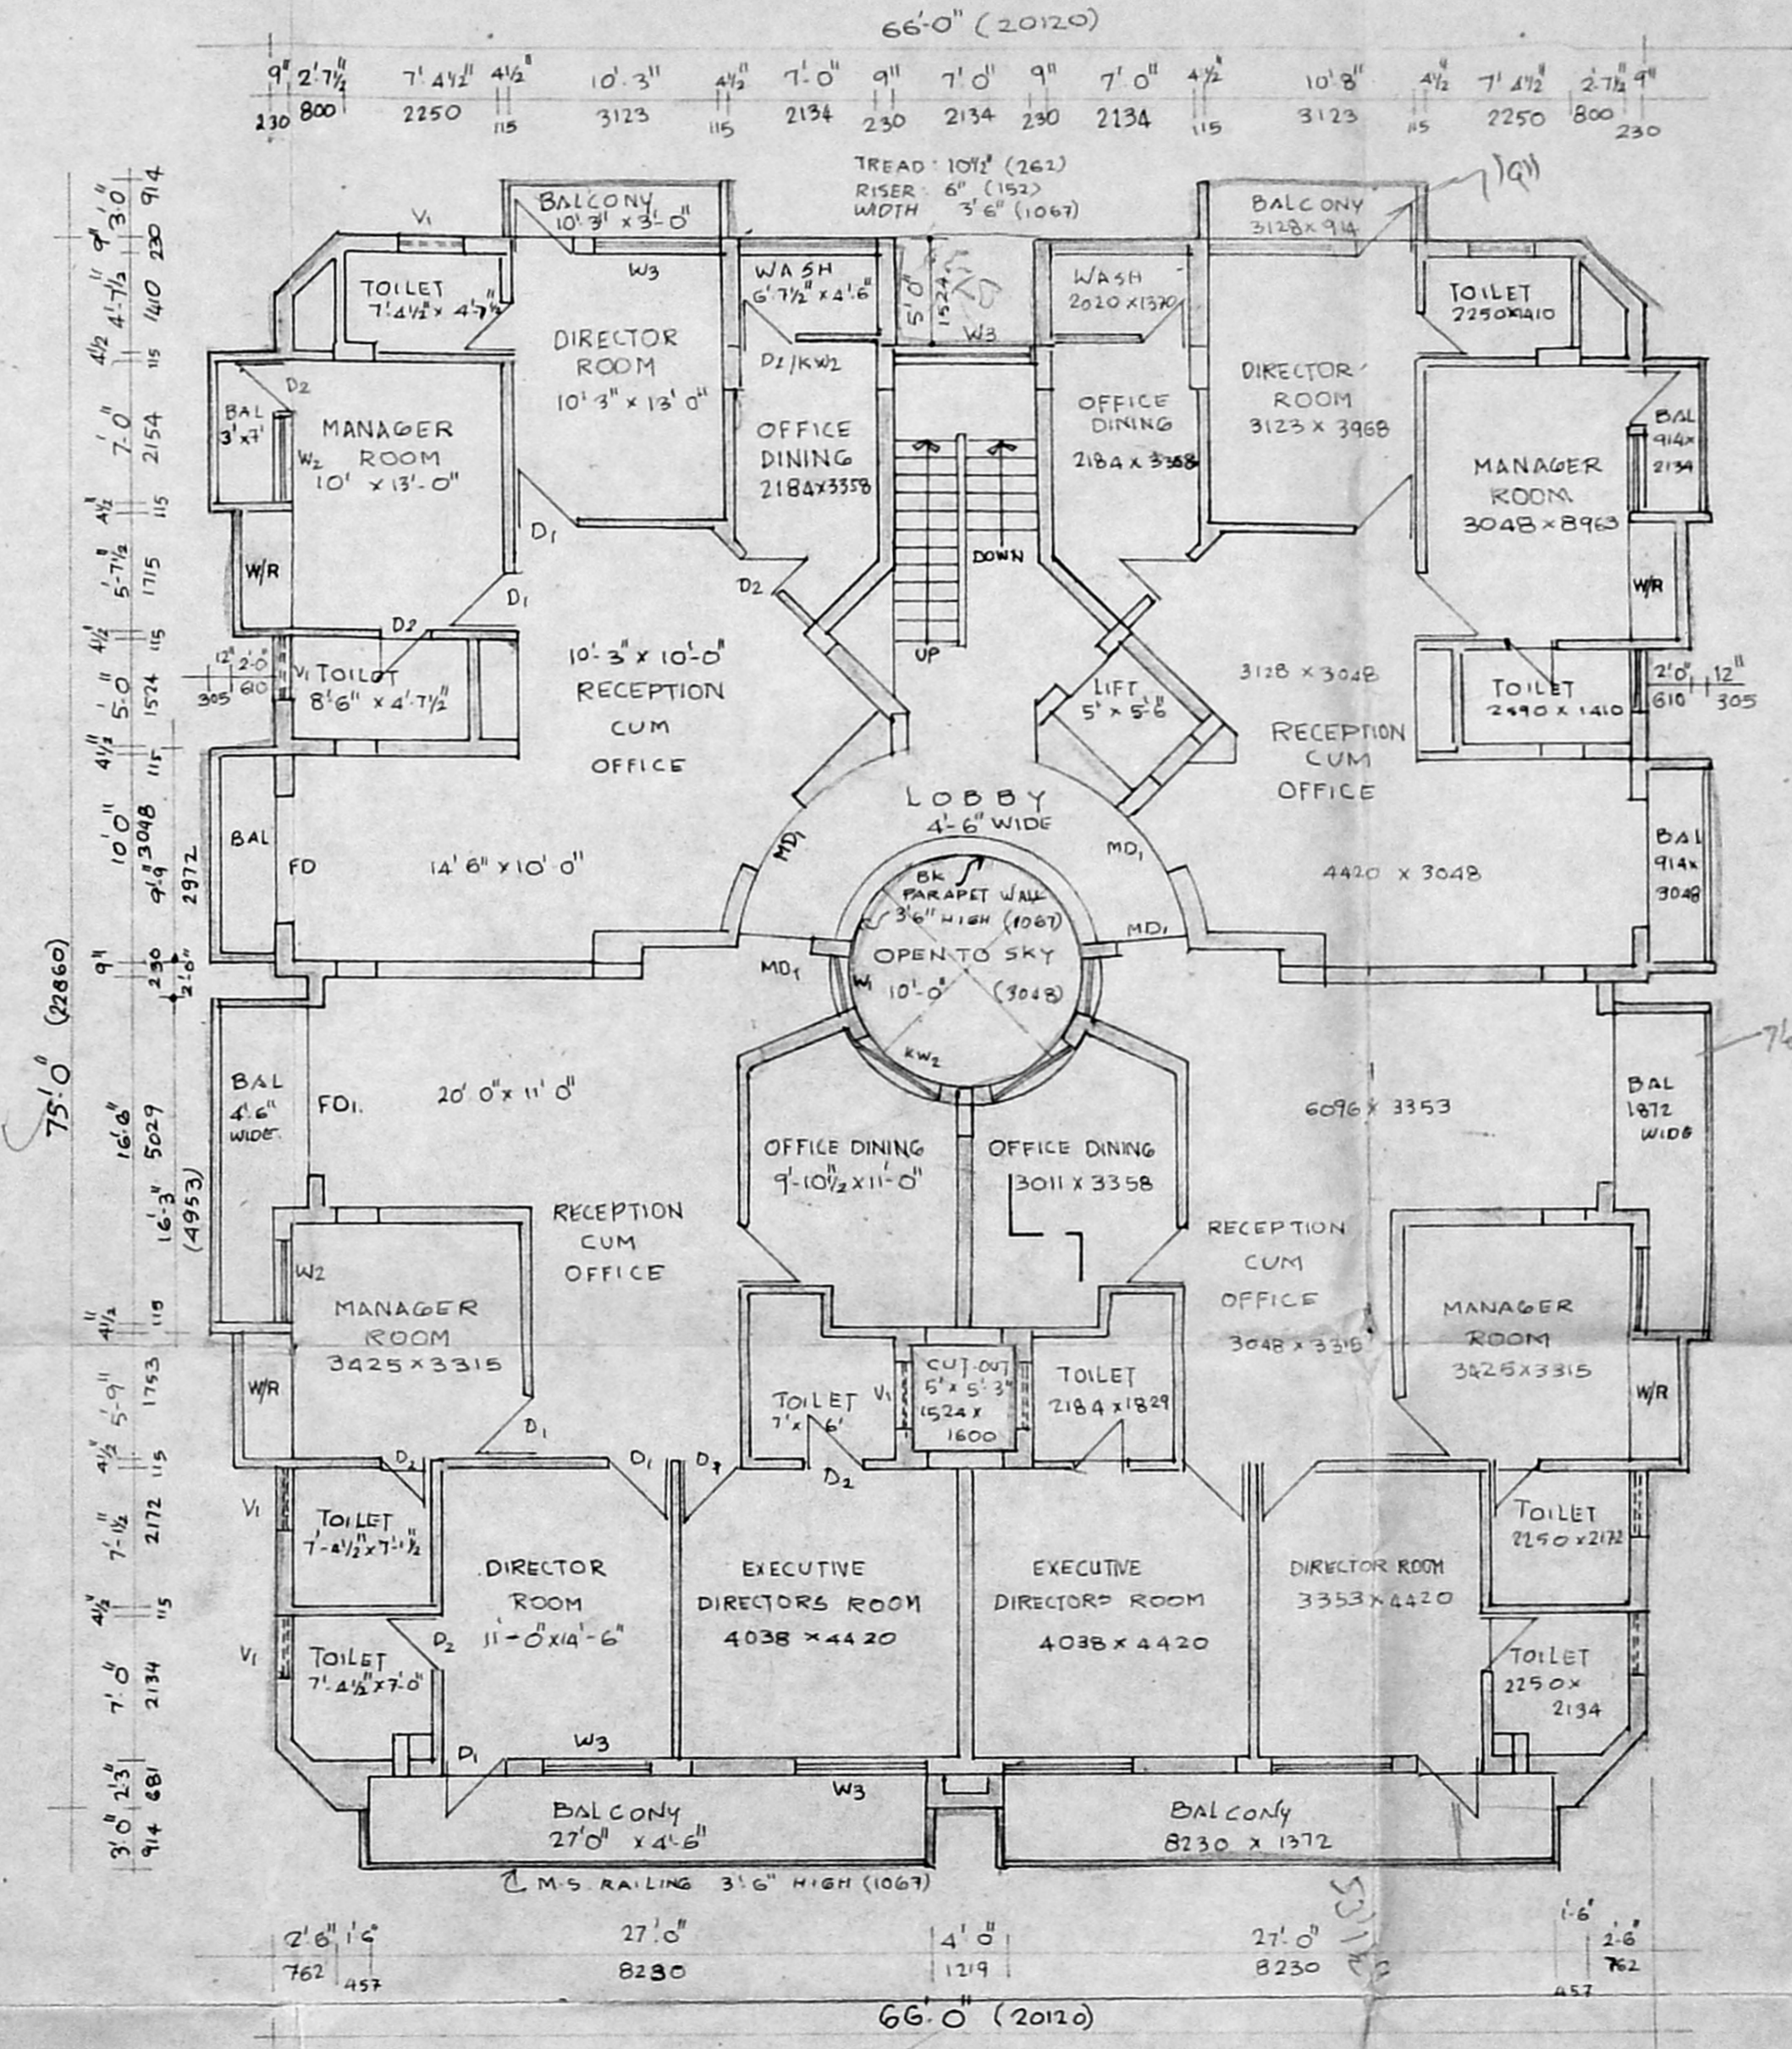

TYPICAL FLOOR PLAN (I & II)
SCALE: 1" = 8'-0" (1:100)

- | | |
|---|--|
| 1 R. Prane
R. PREMA | 4 R. Prane
R. PREMA Power agent of
SUDHA |
| 2 You Raja
VANE | 5 V. Shankar
V. SHANKARAM Power agent
of PRADINI |
| 3 R. Prane
R. PREMA Power agent of JOFHI | |
- SIGNATURE OF OWNER

Ravi Nilakantan
RA 11/1/97

RAVI NILAKANTAN
Dip Arch
CA 83/7935

SIGNATURE OF CLASS I LICENSED SURVEYOR NO

PROPOSED BUILDING AT NO. 25,
GREENWAYS ROAD, MADRAS. 28
R S. No 4274/9 Block No 93
MYPALORE - TRIPLICANE TALUK

FIRST & TYPICAL FLOOR PLANS	JOB NO DRGNO C 02
Architect RAVI NILAKANTAN CENTRE FOR ARCHITECTURAL RESEARCH & DESIGN	SCALE 1" = 8'-0" (1:100) DATE: DRAWN
DHANALAKSHMI COLONY MADAPALANI HS	26

Swastika symbol

7/01
15/01/95

D/E



Planning Permit No. B. 18761 / 153 / D/E/95

APPROVED

SUBJECT TO THE CONDITIONS IN THIS OFFICE LETTER.

No. B. 1353 / 85 Date: 03-95

FOR MEMBER SECRETARY
MADRAS METROPOLITAN
DEVELOPMENT AUTHORITY
MADRAS 600 023

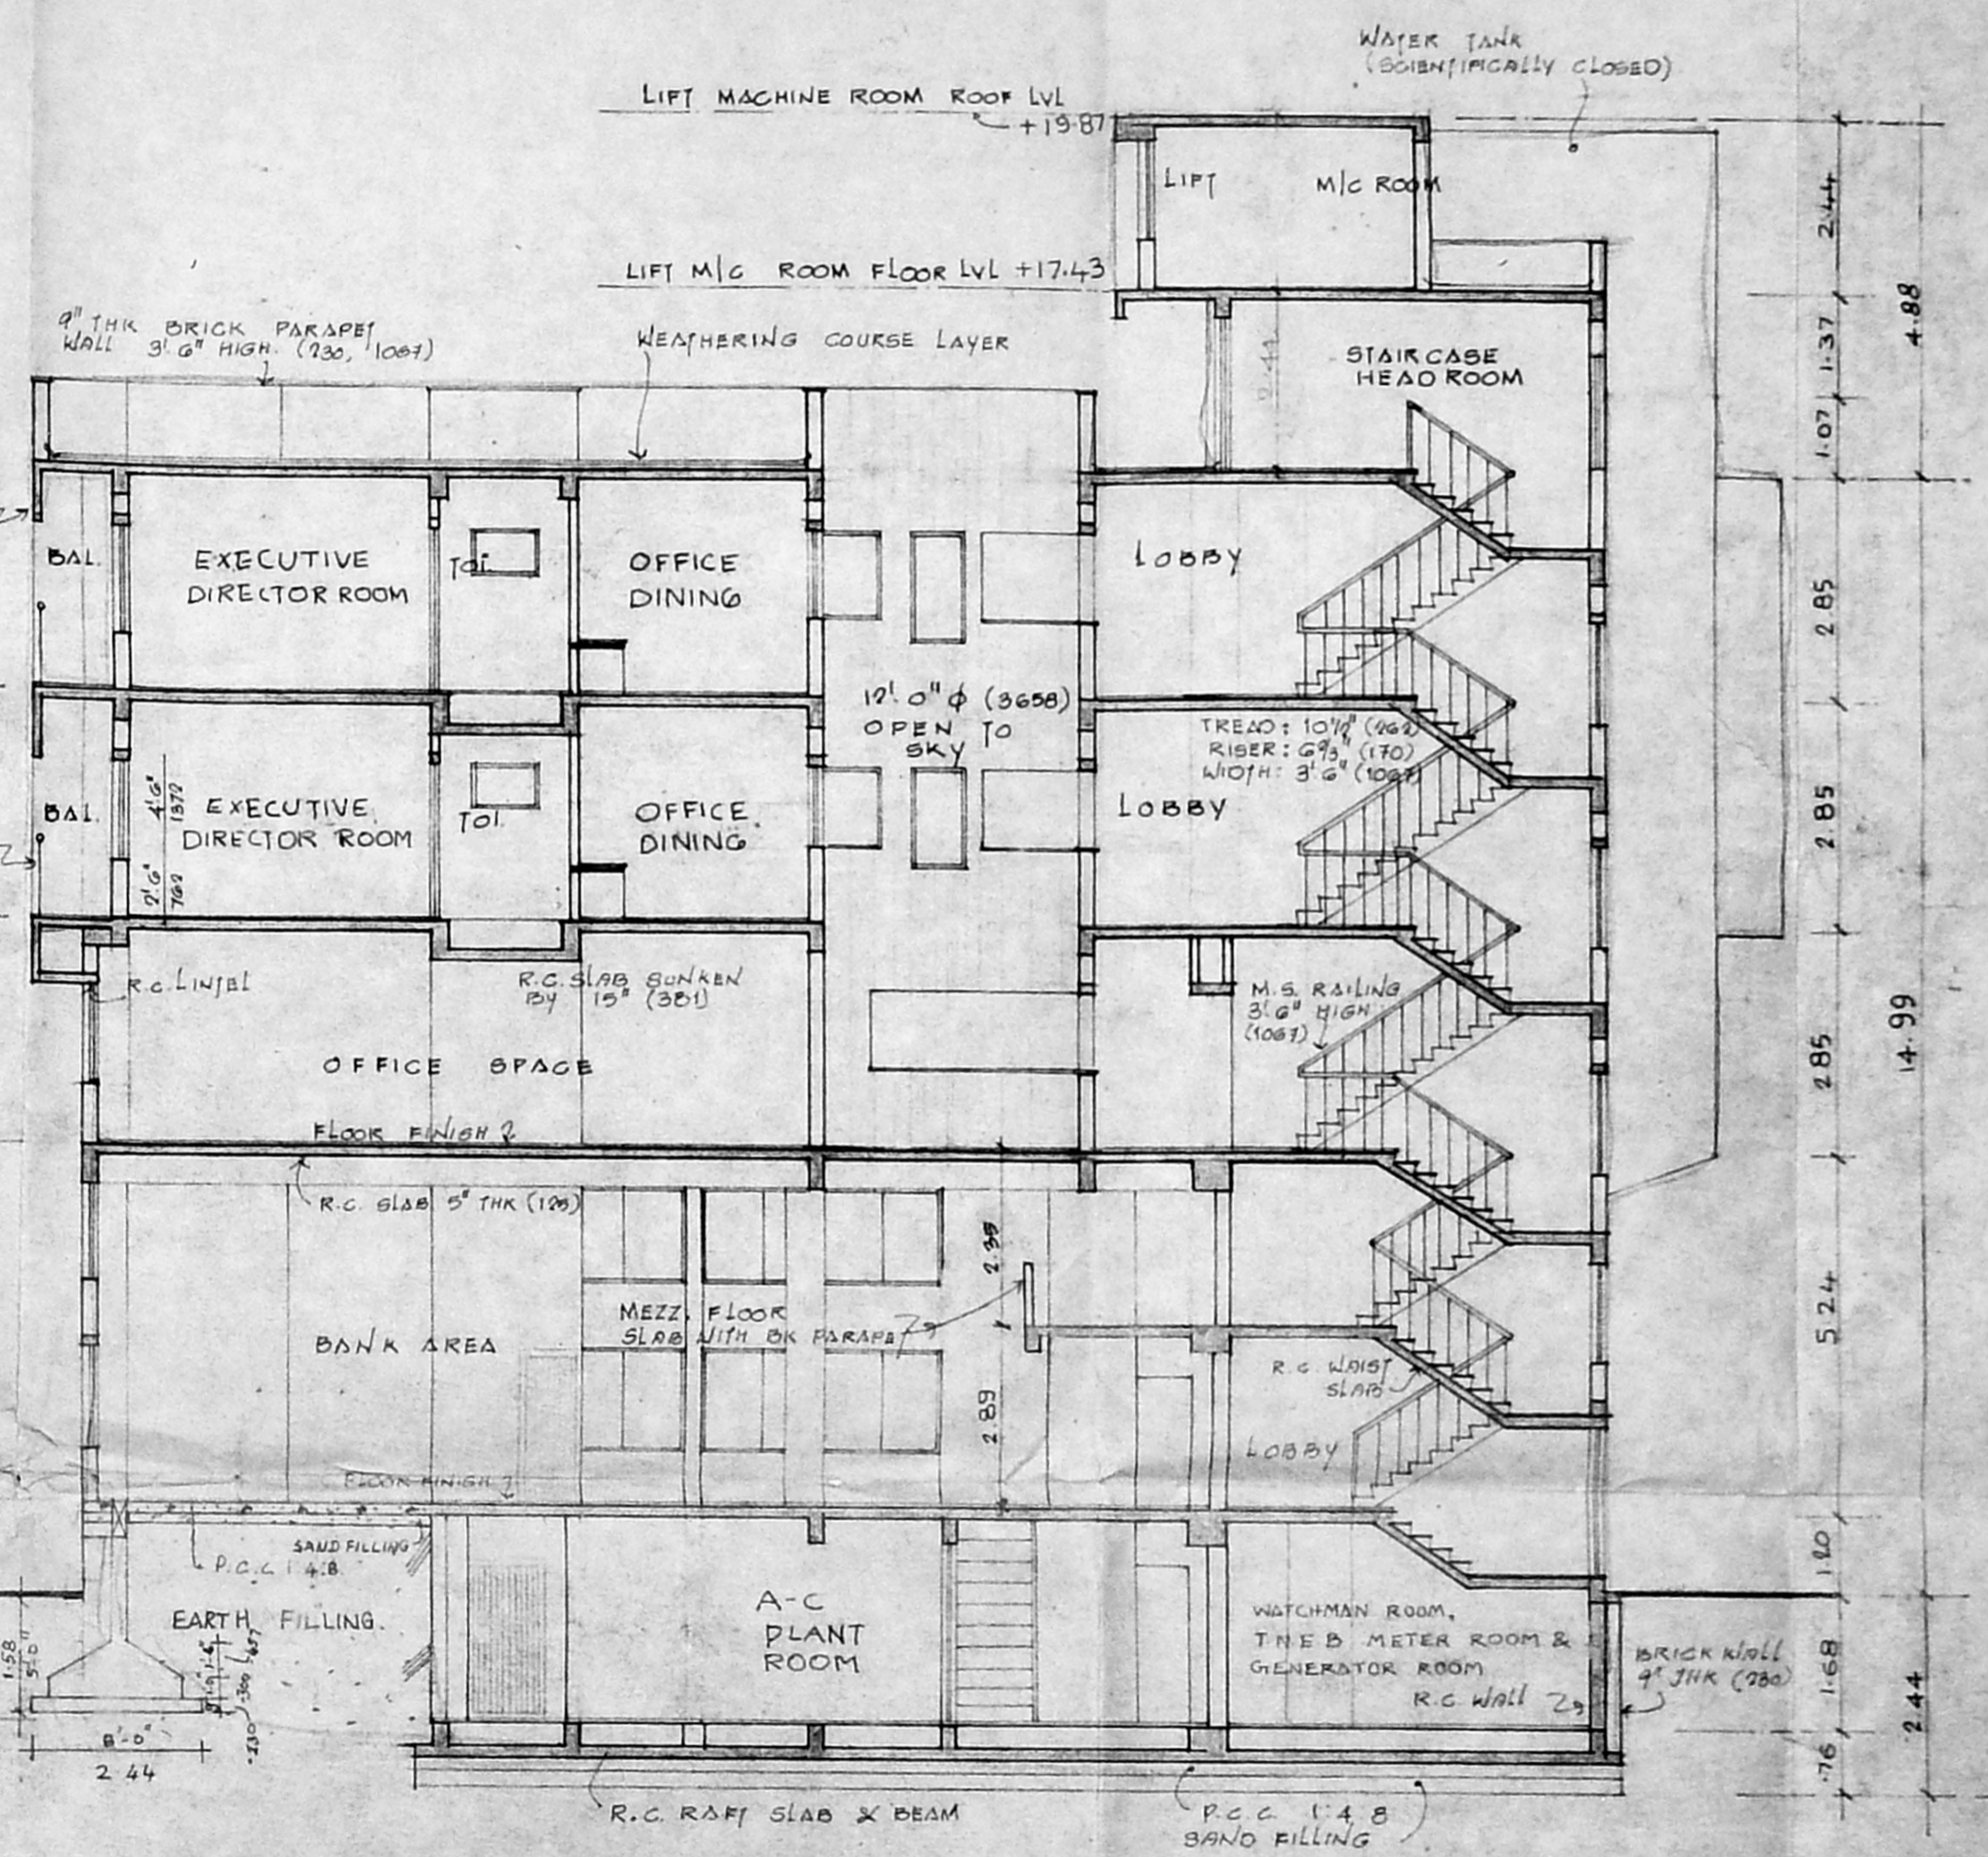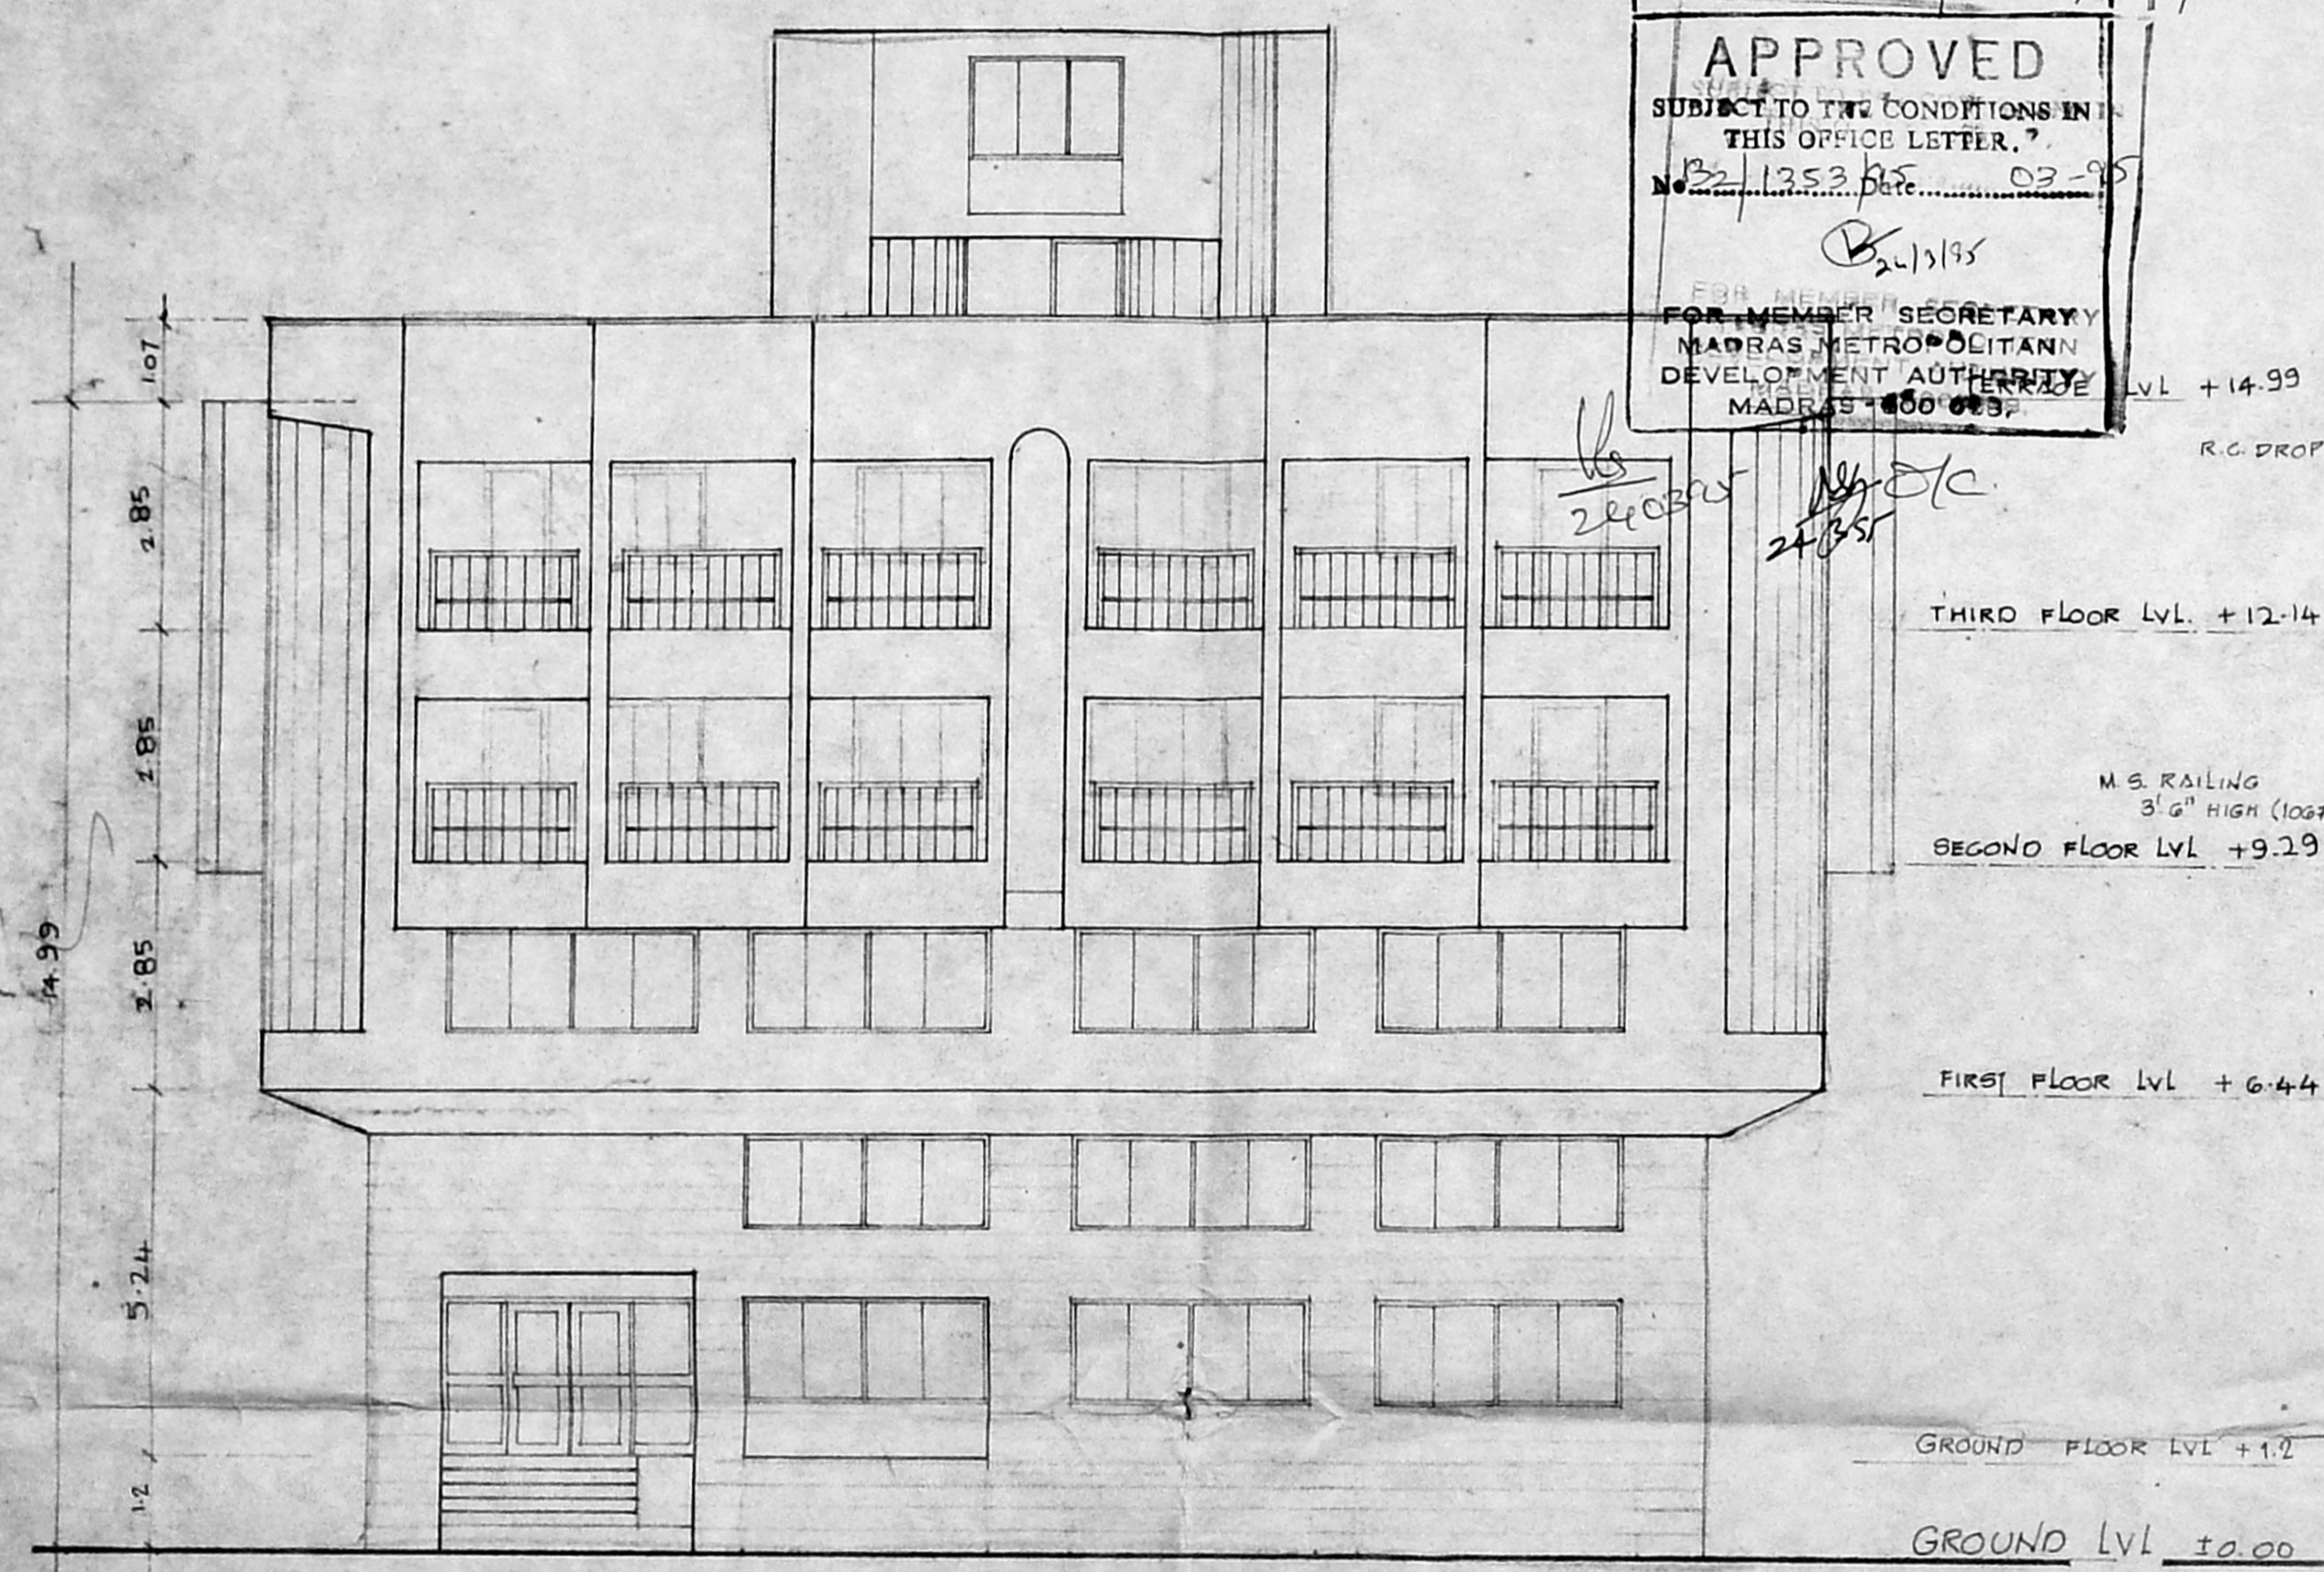


① R. Prema R. PREMA	④ R. Prema R. PREMA, Power agent of SUDHA	PROPOSED BUILDING AT No 25, GREENWAYS ROAD, MADRAS-28
② Y. Van Raja VANI	⑤ V. Shankar V. SHANKARAM, Power agent of PADMINI	
③ R. Prema R. PREMA, Power agent of JOTHA	SIGNATURE OF OWNER	R.S No. -4274/19 Block No. 93 MYLAPORE - TRIPPLICANE TALUK
SIGNATURE OF CLASS I LICENSED SURVEYOR No.		ELEVATION & SECTION
Ravi Nilakantan Dip Arch CA 83/7939		JOB No. DRG No. C-04
Architect RAVI NILAKANTAN CENTRE FOR ARCHITECTURAL RESEARCH AND DESIGN CHENNAI		SCALE 1" = 8'0" (1:100)
		DATE
		DRAWN



Revised Plan
Dt. 18/01/95

A

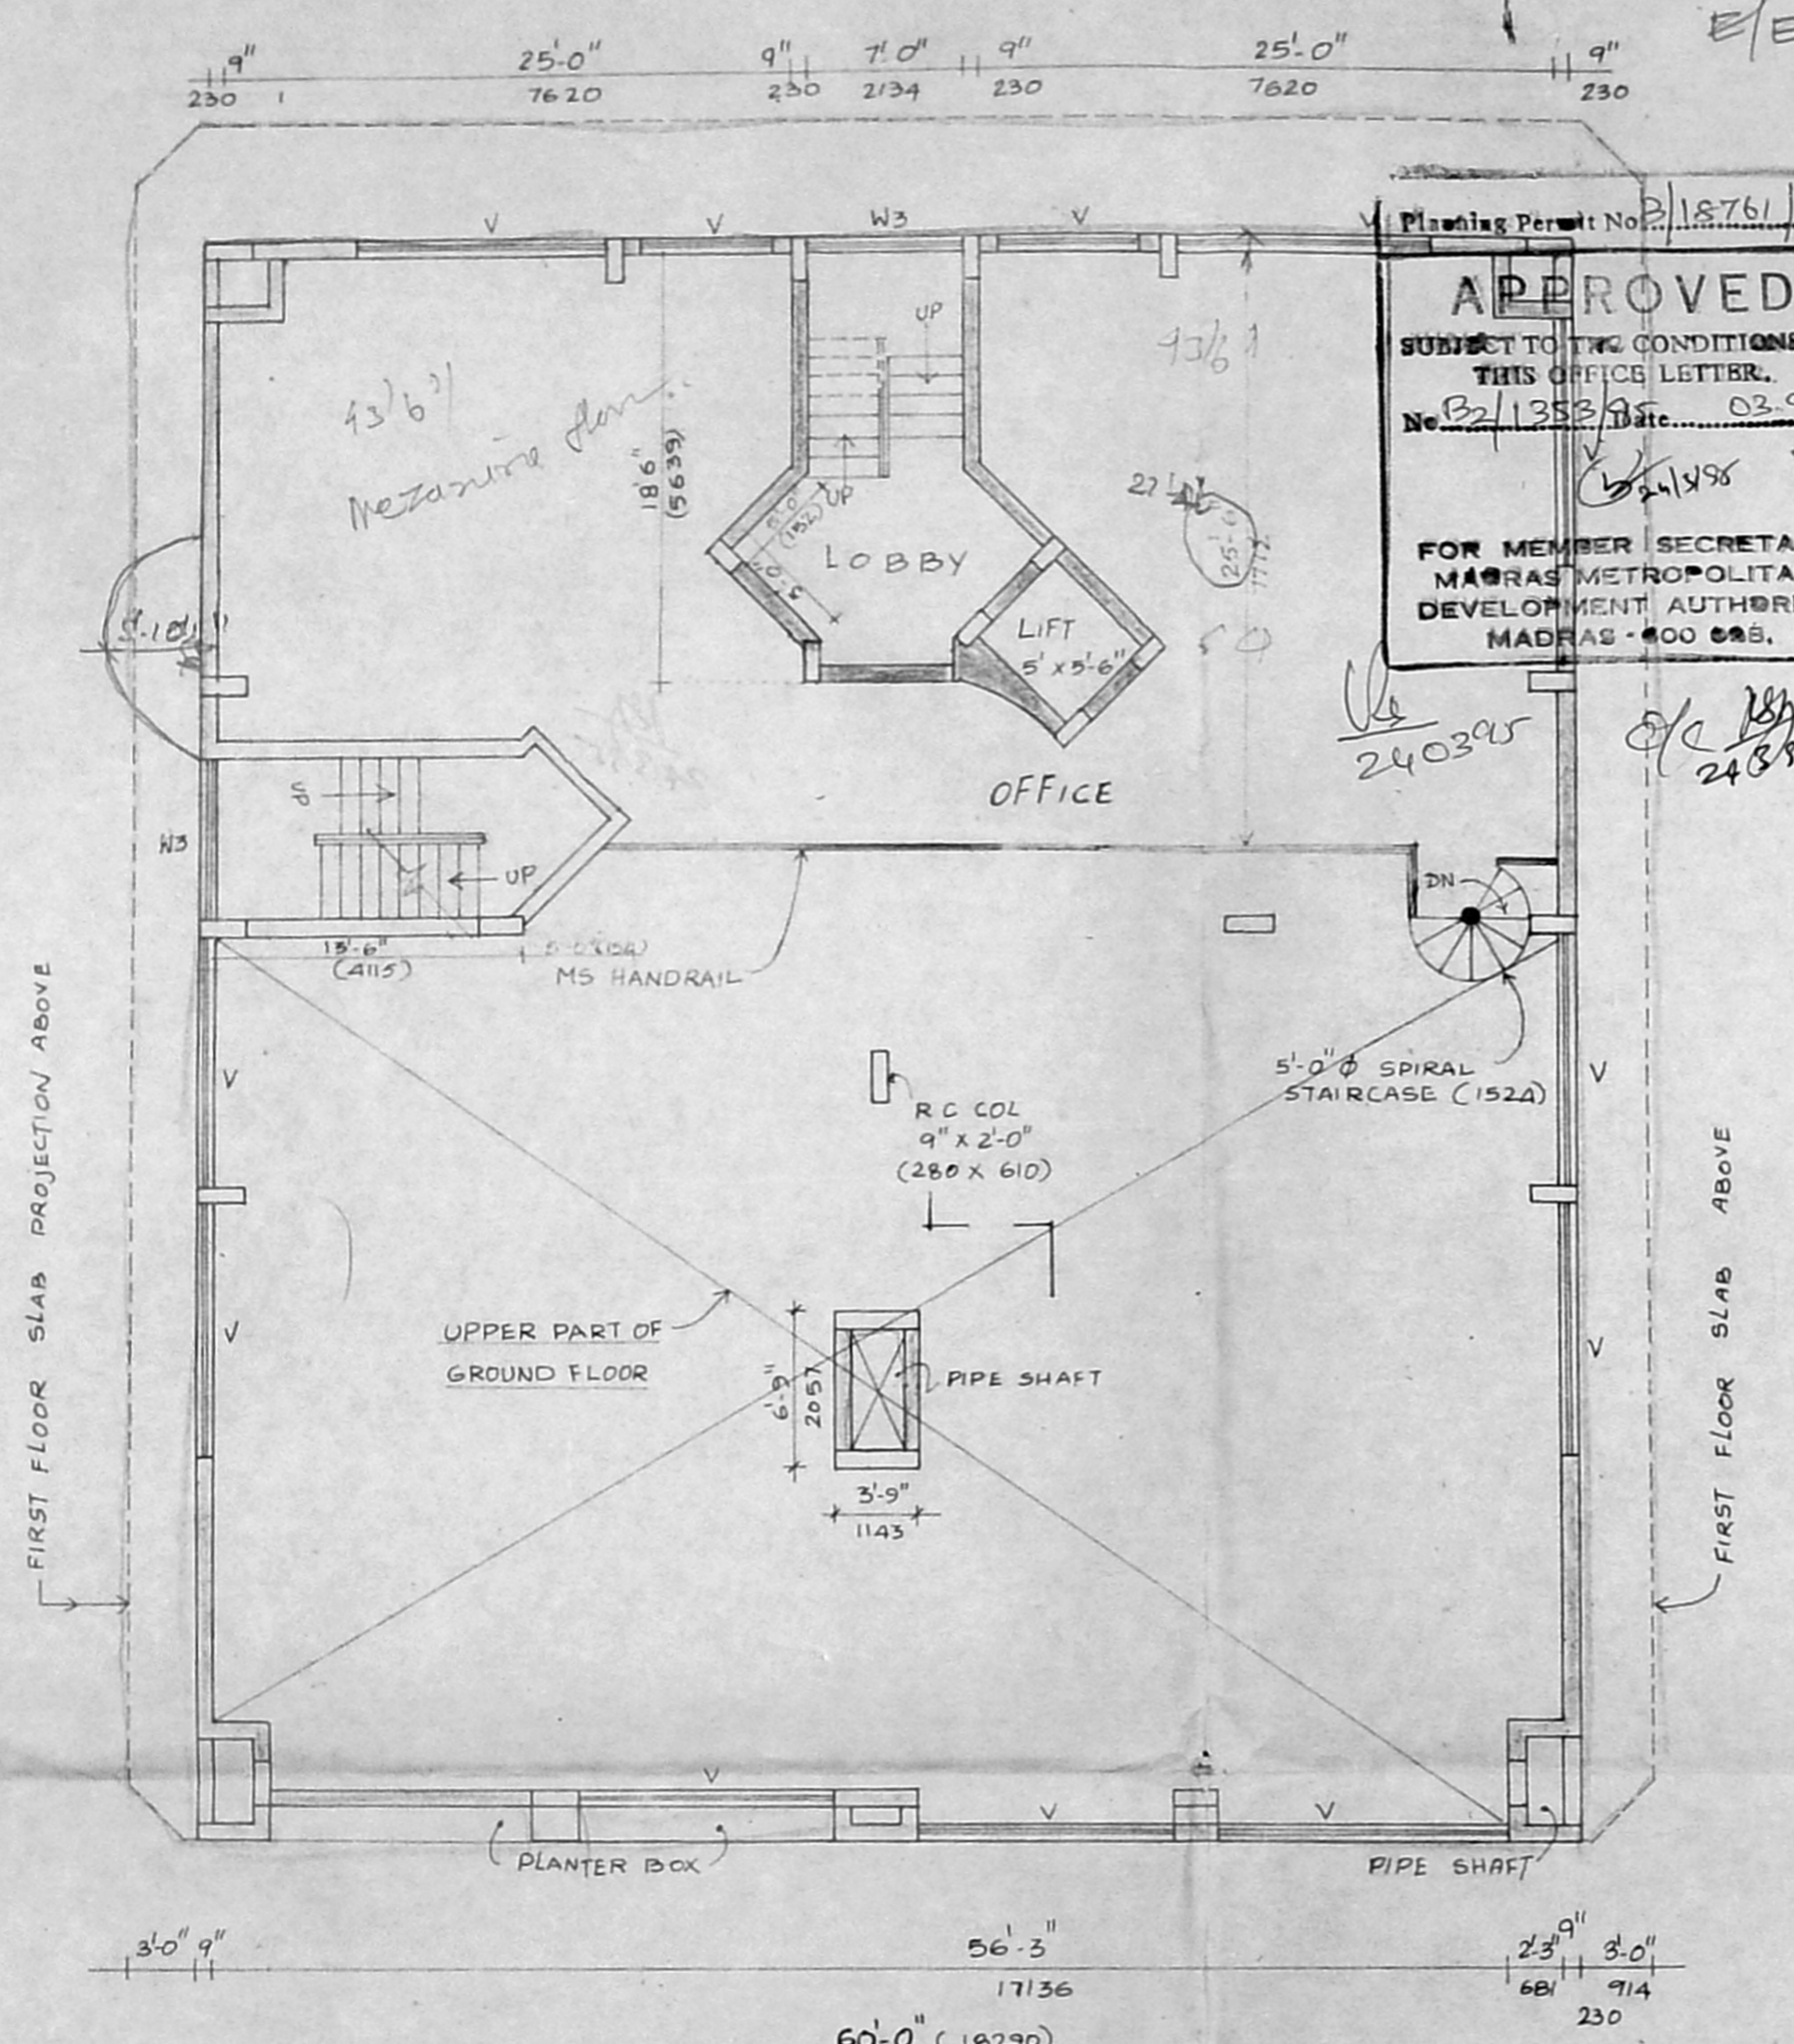

Planning Permit No. B2/18761/153/E/E/95

APPROVED

SUBJECT TO THE CONDITIONS IN THIS OFFICE LETTER.

No. B2/1353/95 Date 03.95

FOR MEMBER SECRETARY
MADRAS METROPOLITAN
DEVELOPMENT AUTHORITY
MADRAS - 600 005.

70'-0" (21340)

2'-9" 9" 6'-0" 1524

18'-3" 5563

9" 7'-0" 230

34'-3" 10440

9" 4'-9" 236 1448

FIRST FLOOR SLAB PROJECTION ABOVE

FIRST FLOOR SLAB ABOVE

MEZZANINE FLOOR PLAN
SCALE : 1" = 8'-0" (1:100)



A

COLOUR CODE REFERENCE		
	PROPOSED WORK SHOWN THIS	
① R. Prema R PREMA	④ R. Prema R PREMA Power agent of SUDHA	
② Van Raja VANI	⑤ V. Shankar V SHANKARAM Power agent of PADMINI	
③ R. Prema R PREMA Power agent of JOTHI	SIGNATURE OF OWNER	
SIGNATURE OF CLASS I. LICENSED SURVEYOR No.		
PROPOSED BUILDING AT No. 25 GREENWAYS ROAD MADRAS - 28		
RS No 4274/9		Block No 93
MYLAPORE-TRIPPLICANE TALUK		
MEZZANINE FLOOR PLAN	JOB No	DRG No C.05
Architect RAVI NILAKANTAN	SCALE 1" = 8'-0" (1:100)	
CENTRE FOR ARCHITECTURAL RESEARCH & DESIGN	DATE	
DHANA LA SHMI COLONY VADAPALANI, MS 26	DRAWN	