




FRONT ELEVATION :

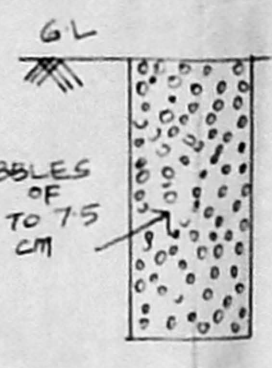


SECTION "A B"

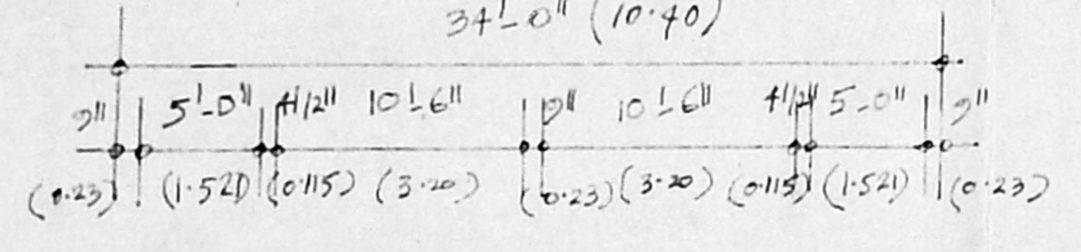


SITE PLAN :
SCALE : 1" = 16'0" (1:200)

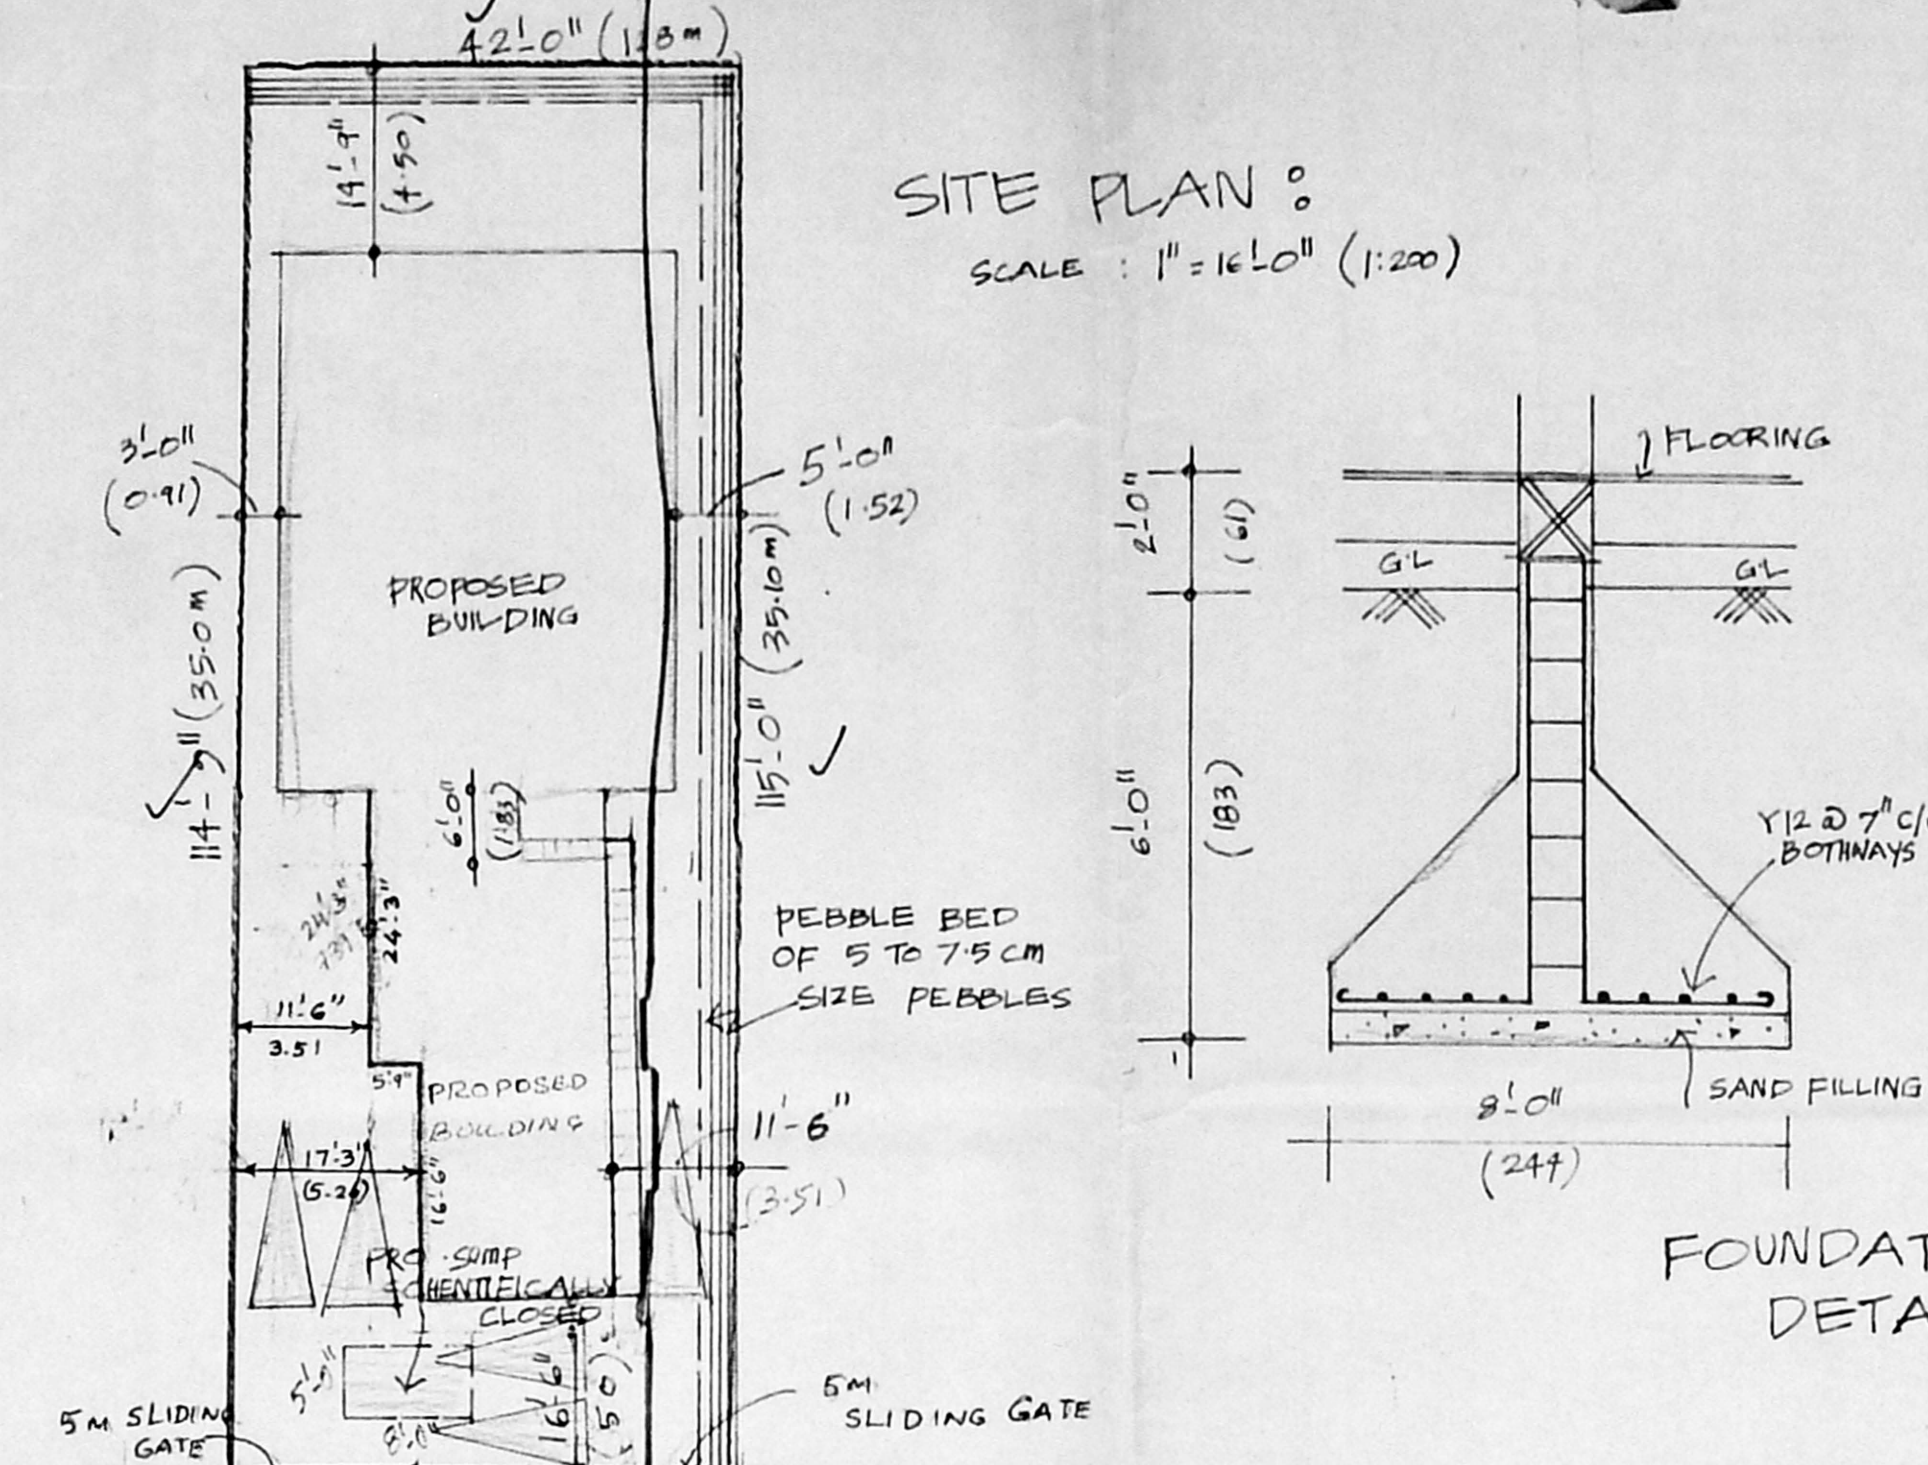

FOUNDATION DETAIL :

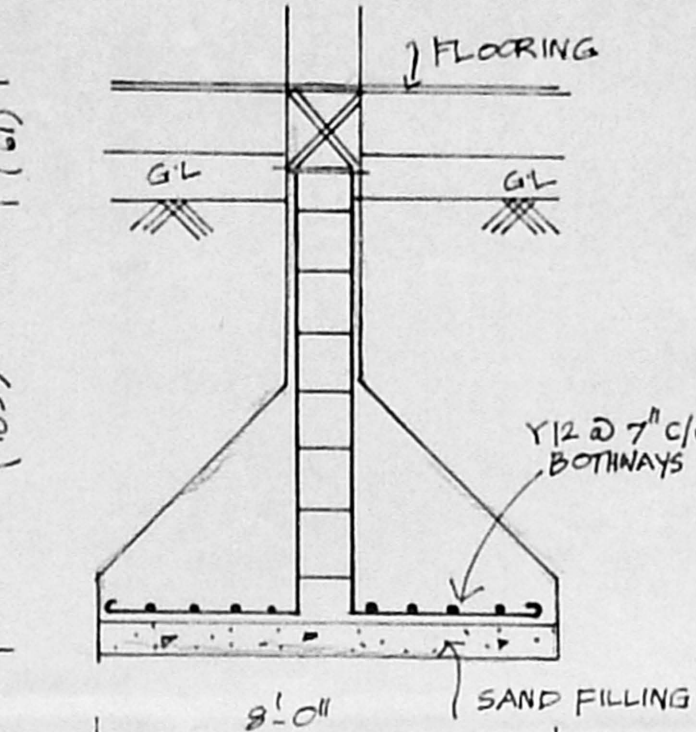

KEY PLAN :
(NOT TO SCALE)

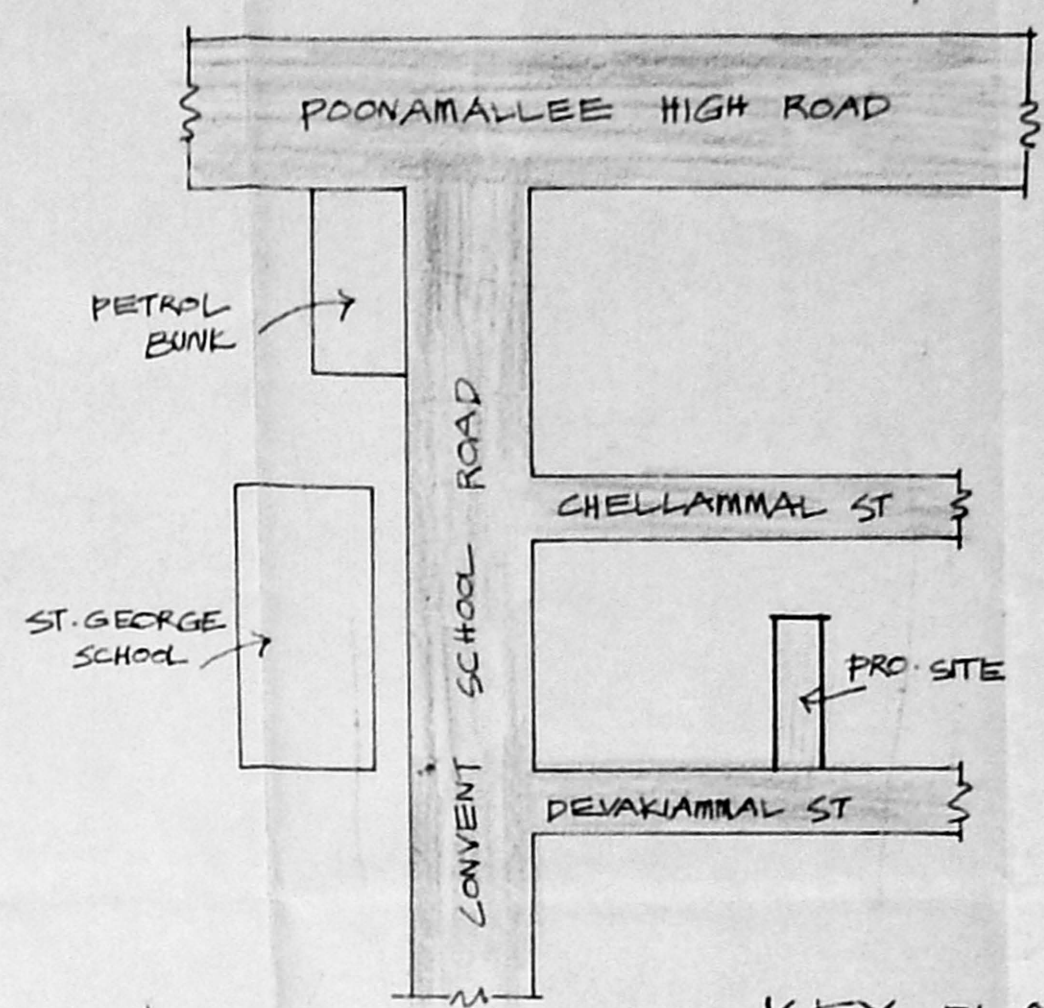

SPECIFICATIONS
 FOUNDATION : R.C.C. ~~CONCRETE~~
 P.C.C. 1:4:8 & SAND FILLING
 BRICK WORK : 8" B.W.M. IN BASEMENT & 1 1/2" IN SUPER
 ROOFING : R.C.C. SLAB 1322A WITH 0.8% OF TENSILE REINFORCEMENT
 WATER PROOFING : DOUBLE CONCRETE WITH BRICK (SEW) INSULATION & ONE COURSE OF FLAT GLAZES SET IN CM 133 PLASTERING
 PLASTERING : INTERNALS & EXTERNALS ARE 12MM THICK
 FLOORINGS : MOSAIC FLOORING
 PAINTING : DOORS & WINDOWS ARE SYNTHETIC ENAMEL PAINT.


JONERY DETAILS :
 D : DOOR : 3'0" x 7'0" (90 x 213)
 D1 : DOOR : 3'0" x 7'0" (90 x 213)
 D2 : DOOR : 2'0" x 7'0" (60 x 213)
 W : WINDOW : 6'0" x 4'6" (183 x 135)
 W1 : WINDOW : 5'0" x 4'6" (152 x 135)
 W2 : WINDOW : 4'0" x 4'6" (122 x 135)
 V : VENTILATOR : 2'6" x 1'6" (76 x 46)
 V : VENTILATOR : 3'6" x 1'6" (107 x 46)

AREA DETAILS :
 PLOT EXTENT : 4708 SQ FT (437.94 SQ M)
 GROUND FLOOR : 2044 SQ FT (189.88 SQ M)
 FIRST FLOOR : 2493 SQ FT (230.15 SQ M)
 SECOND FLOOR : 2527 SQ FT (234.99 SQ M)
 TOTAL : 7064 SQ FT (655.02 SQ M)
 NON FSI AREA : 240 SQ FT (22.22 SQ M)
 COVERAGE : 42%
 FSI : 1.4


COLOUR INDEX :
 PROPOSED ROAD BOUNDARY

SCALE : 1" = 8'0" (1:100)
 PLAN SHOWING THE PROPOSED RESIDENTIAL FLATS IN S.N. 23/1 PT & 26/1 OF SHENY NAGAR, BLOCK NO 19.


OWNER : V. S. Bhaskar
 SURVEYOR : V. S. Bhaskar
 V. S. BHASKAR, B.E., M.T.P.
 Consulting Engineer & Contractor
 Licensed Surveyor No. 482 Class-1
 Corporation of Madras
 242, Minot Street, Madras-3
 Phone: 54223

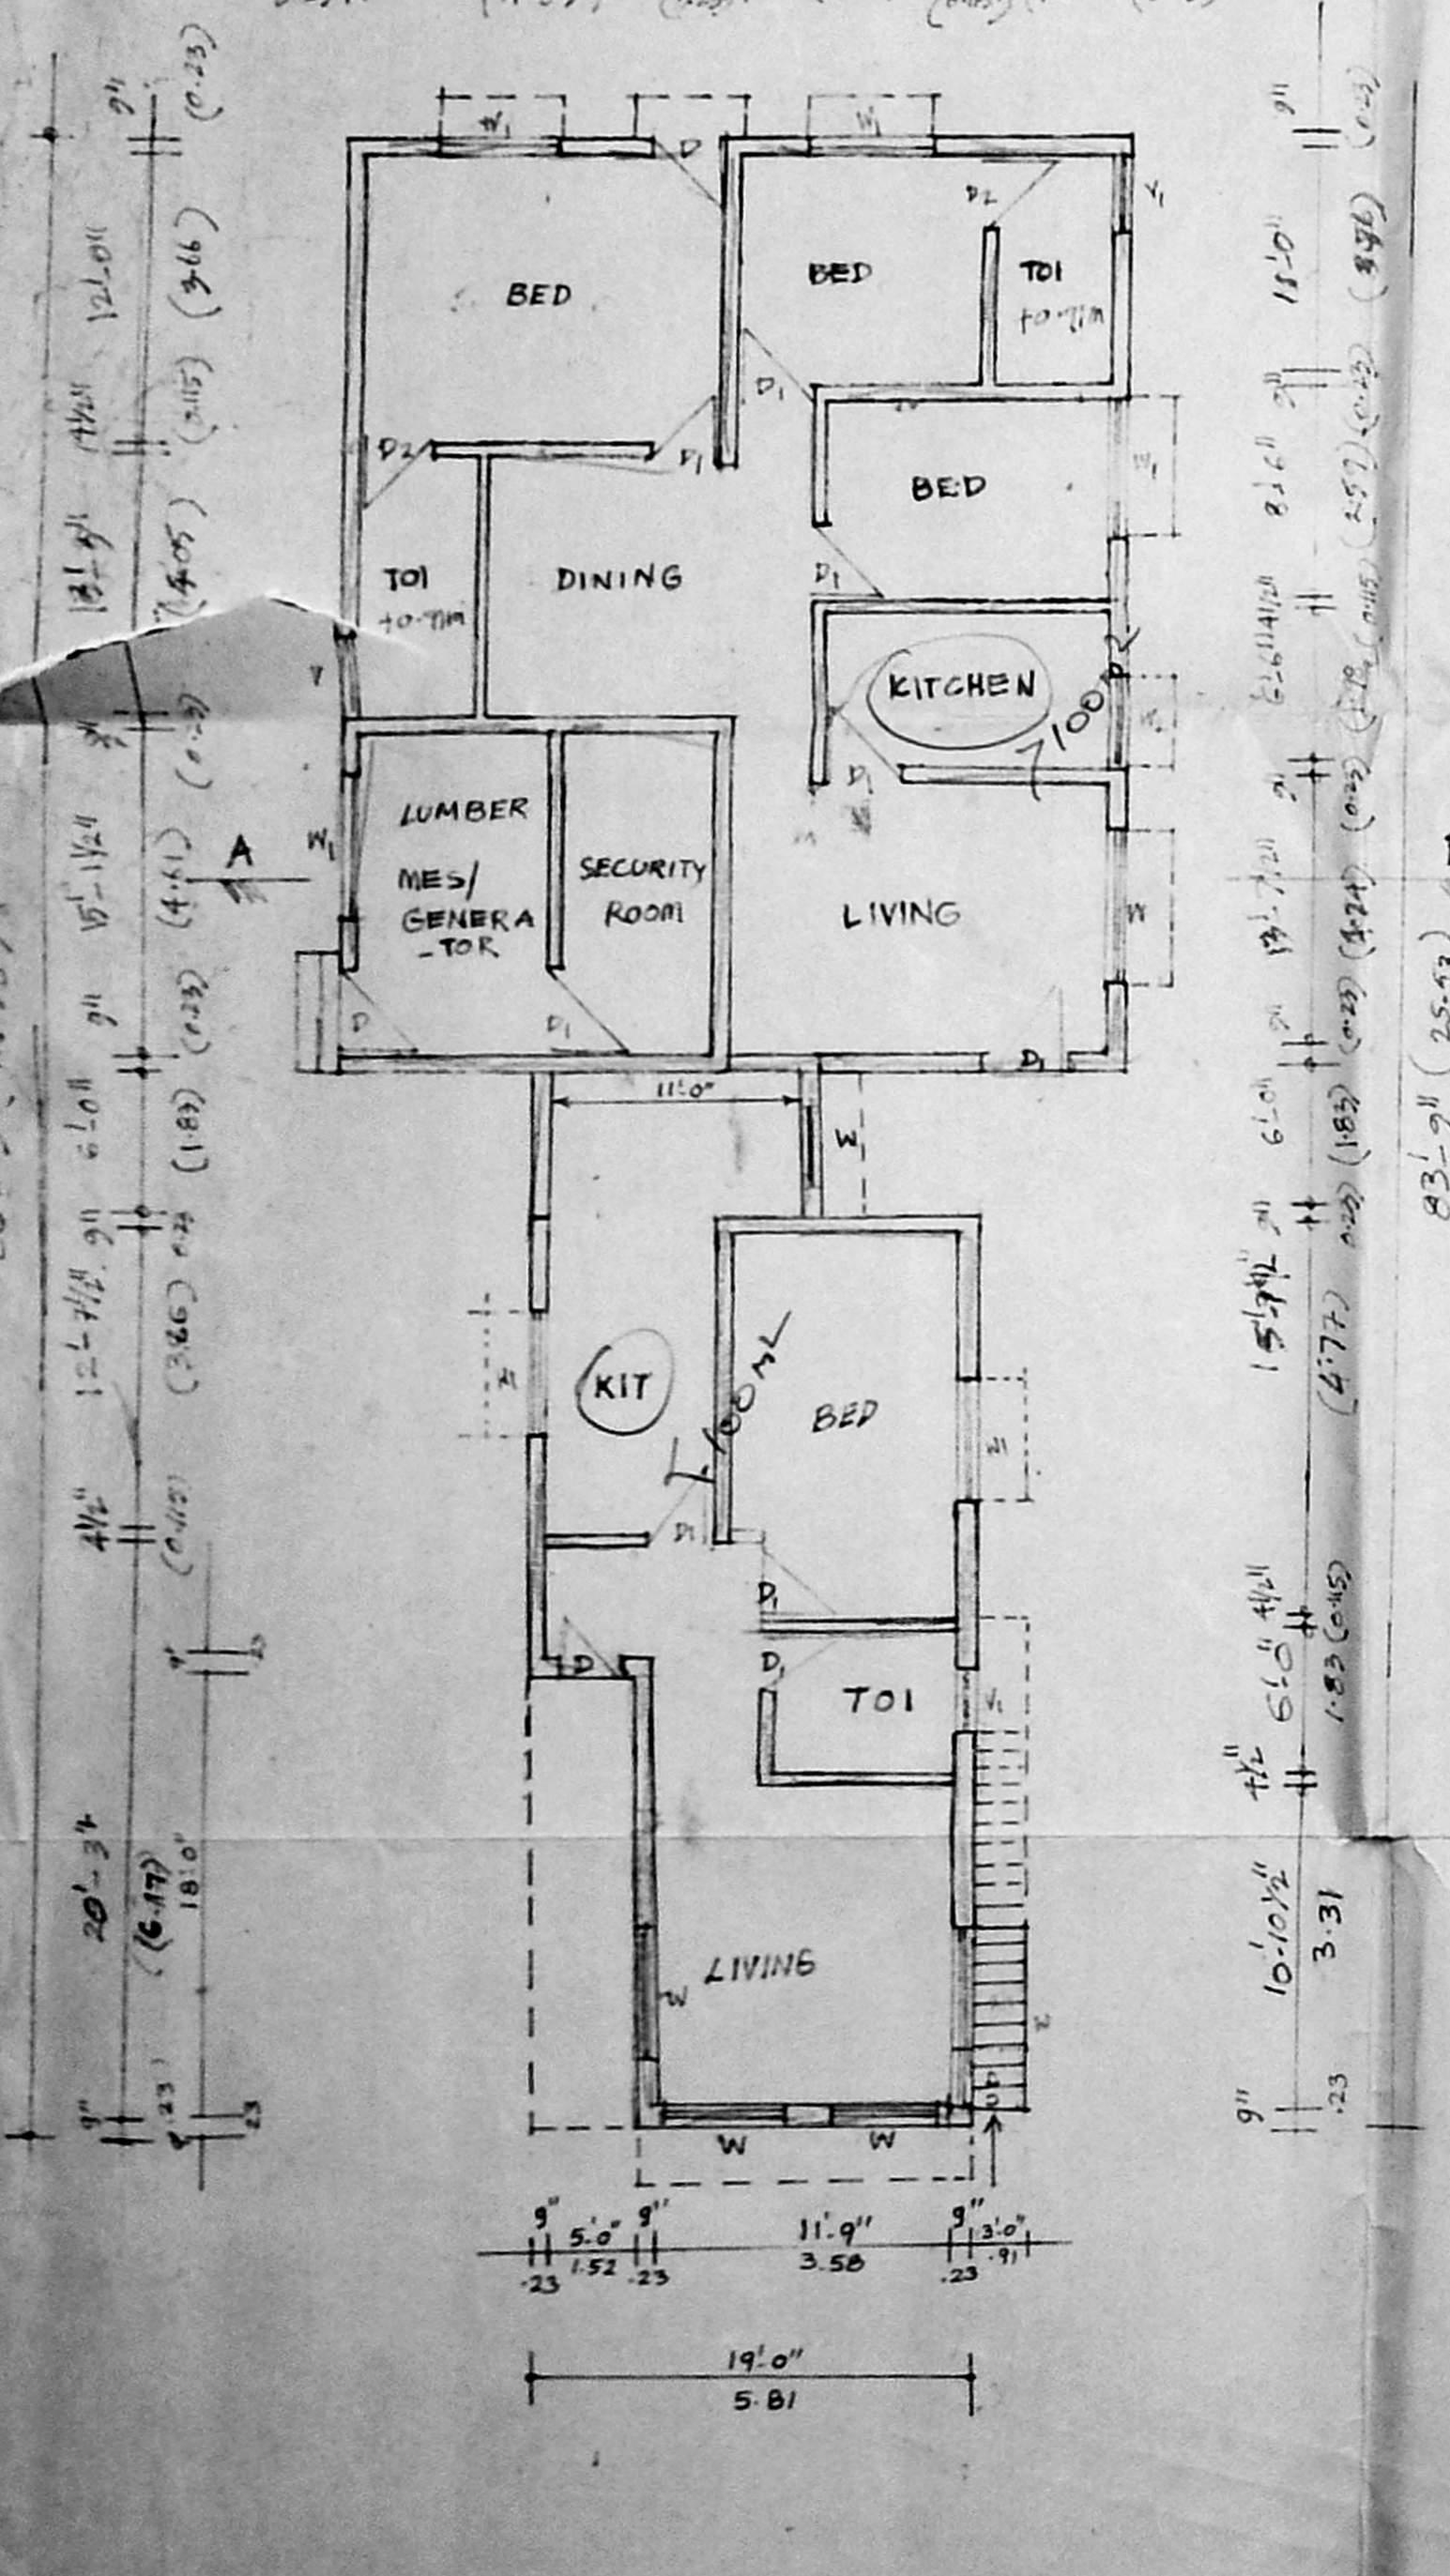


GROUND FLOOR PLAN :

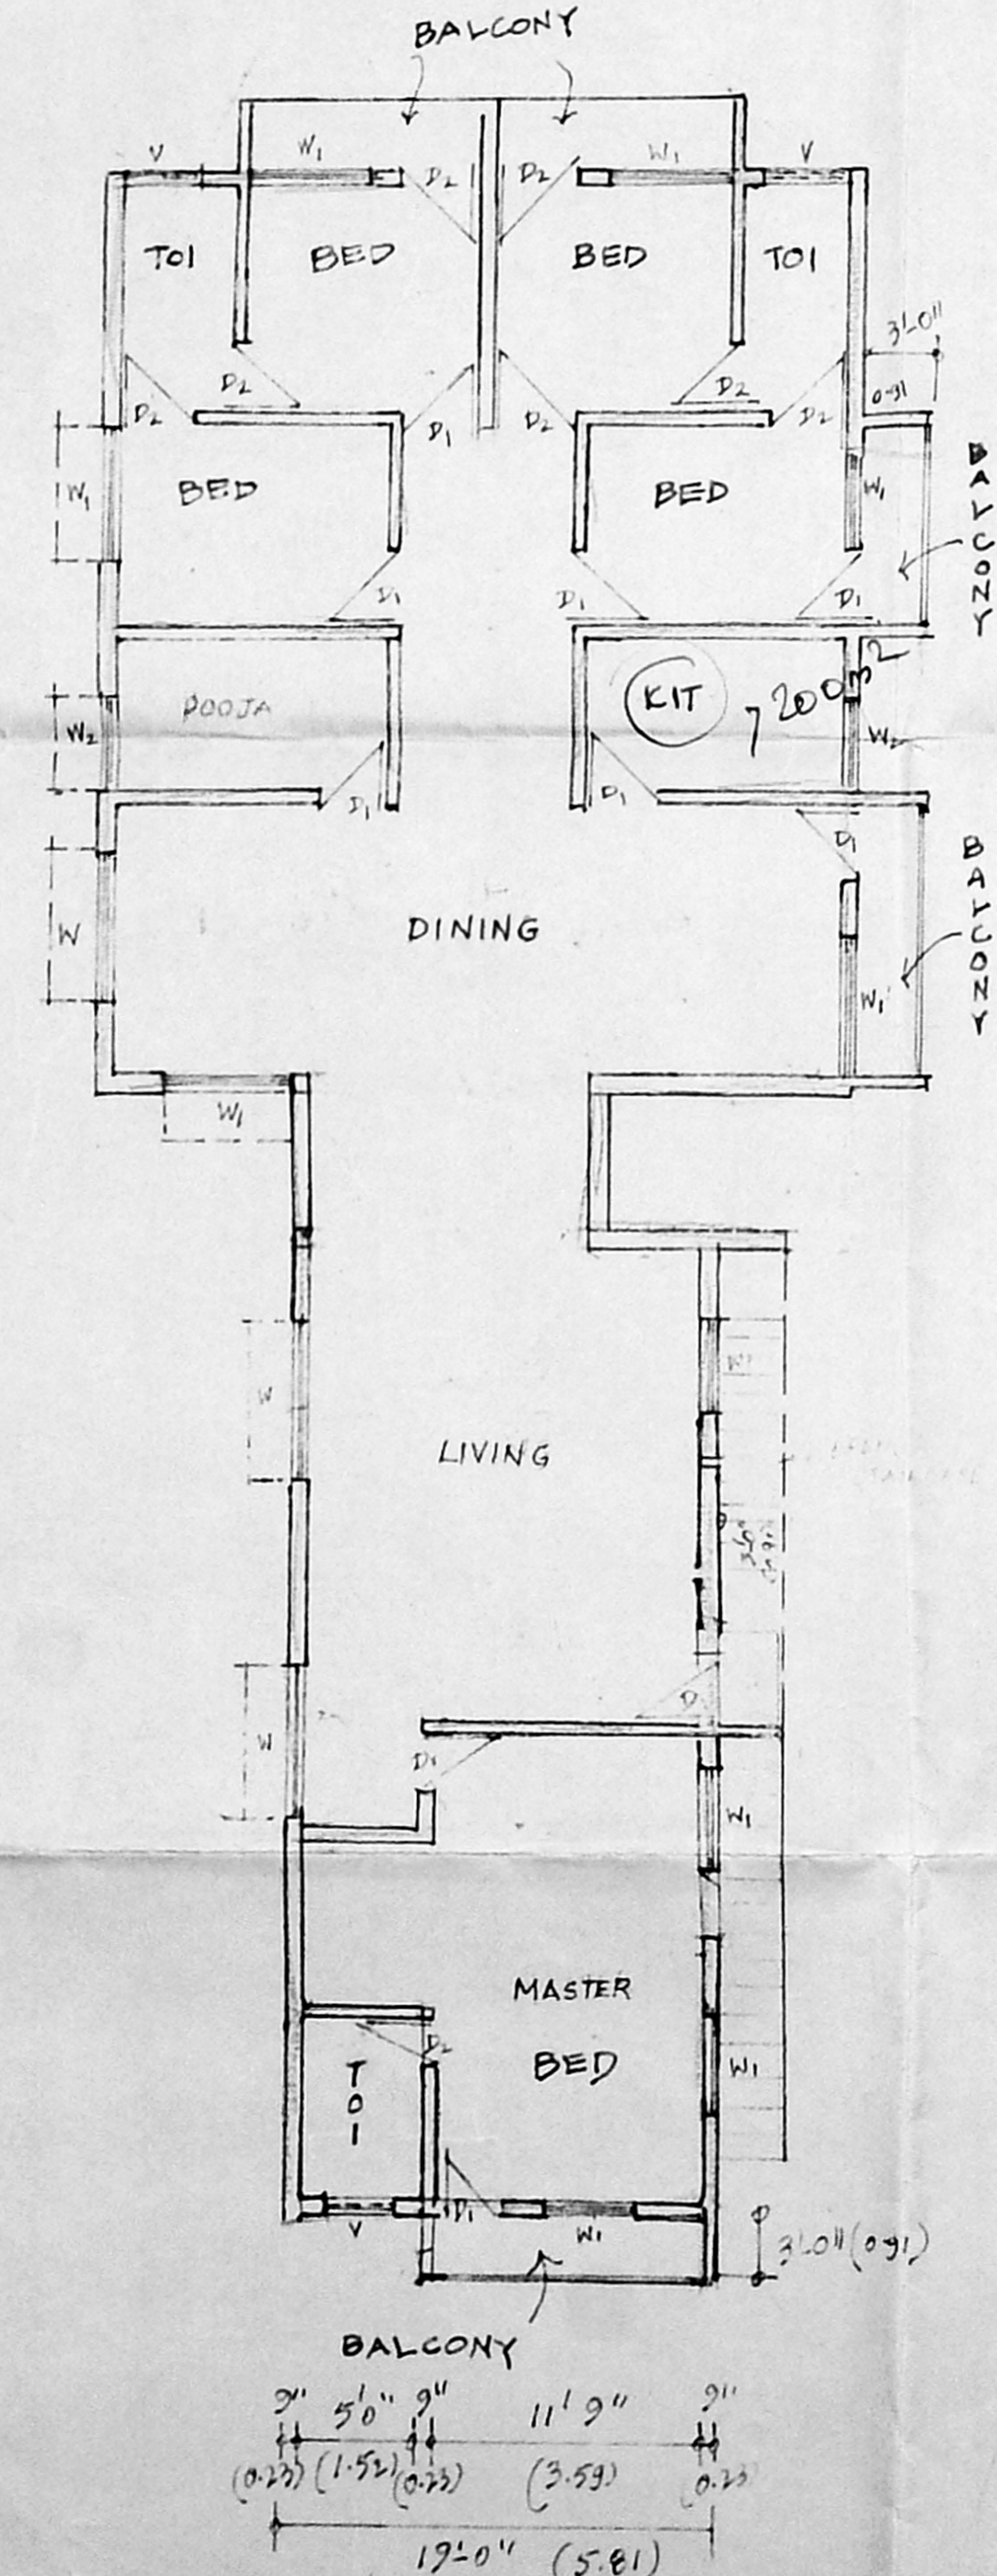

FIRST FLOOR PLAN :

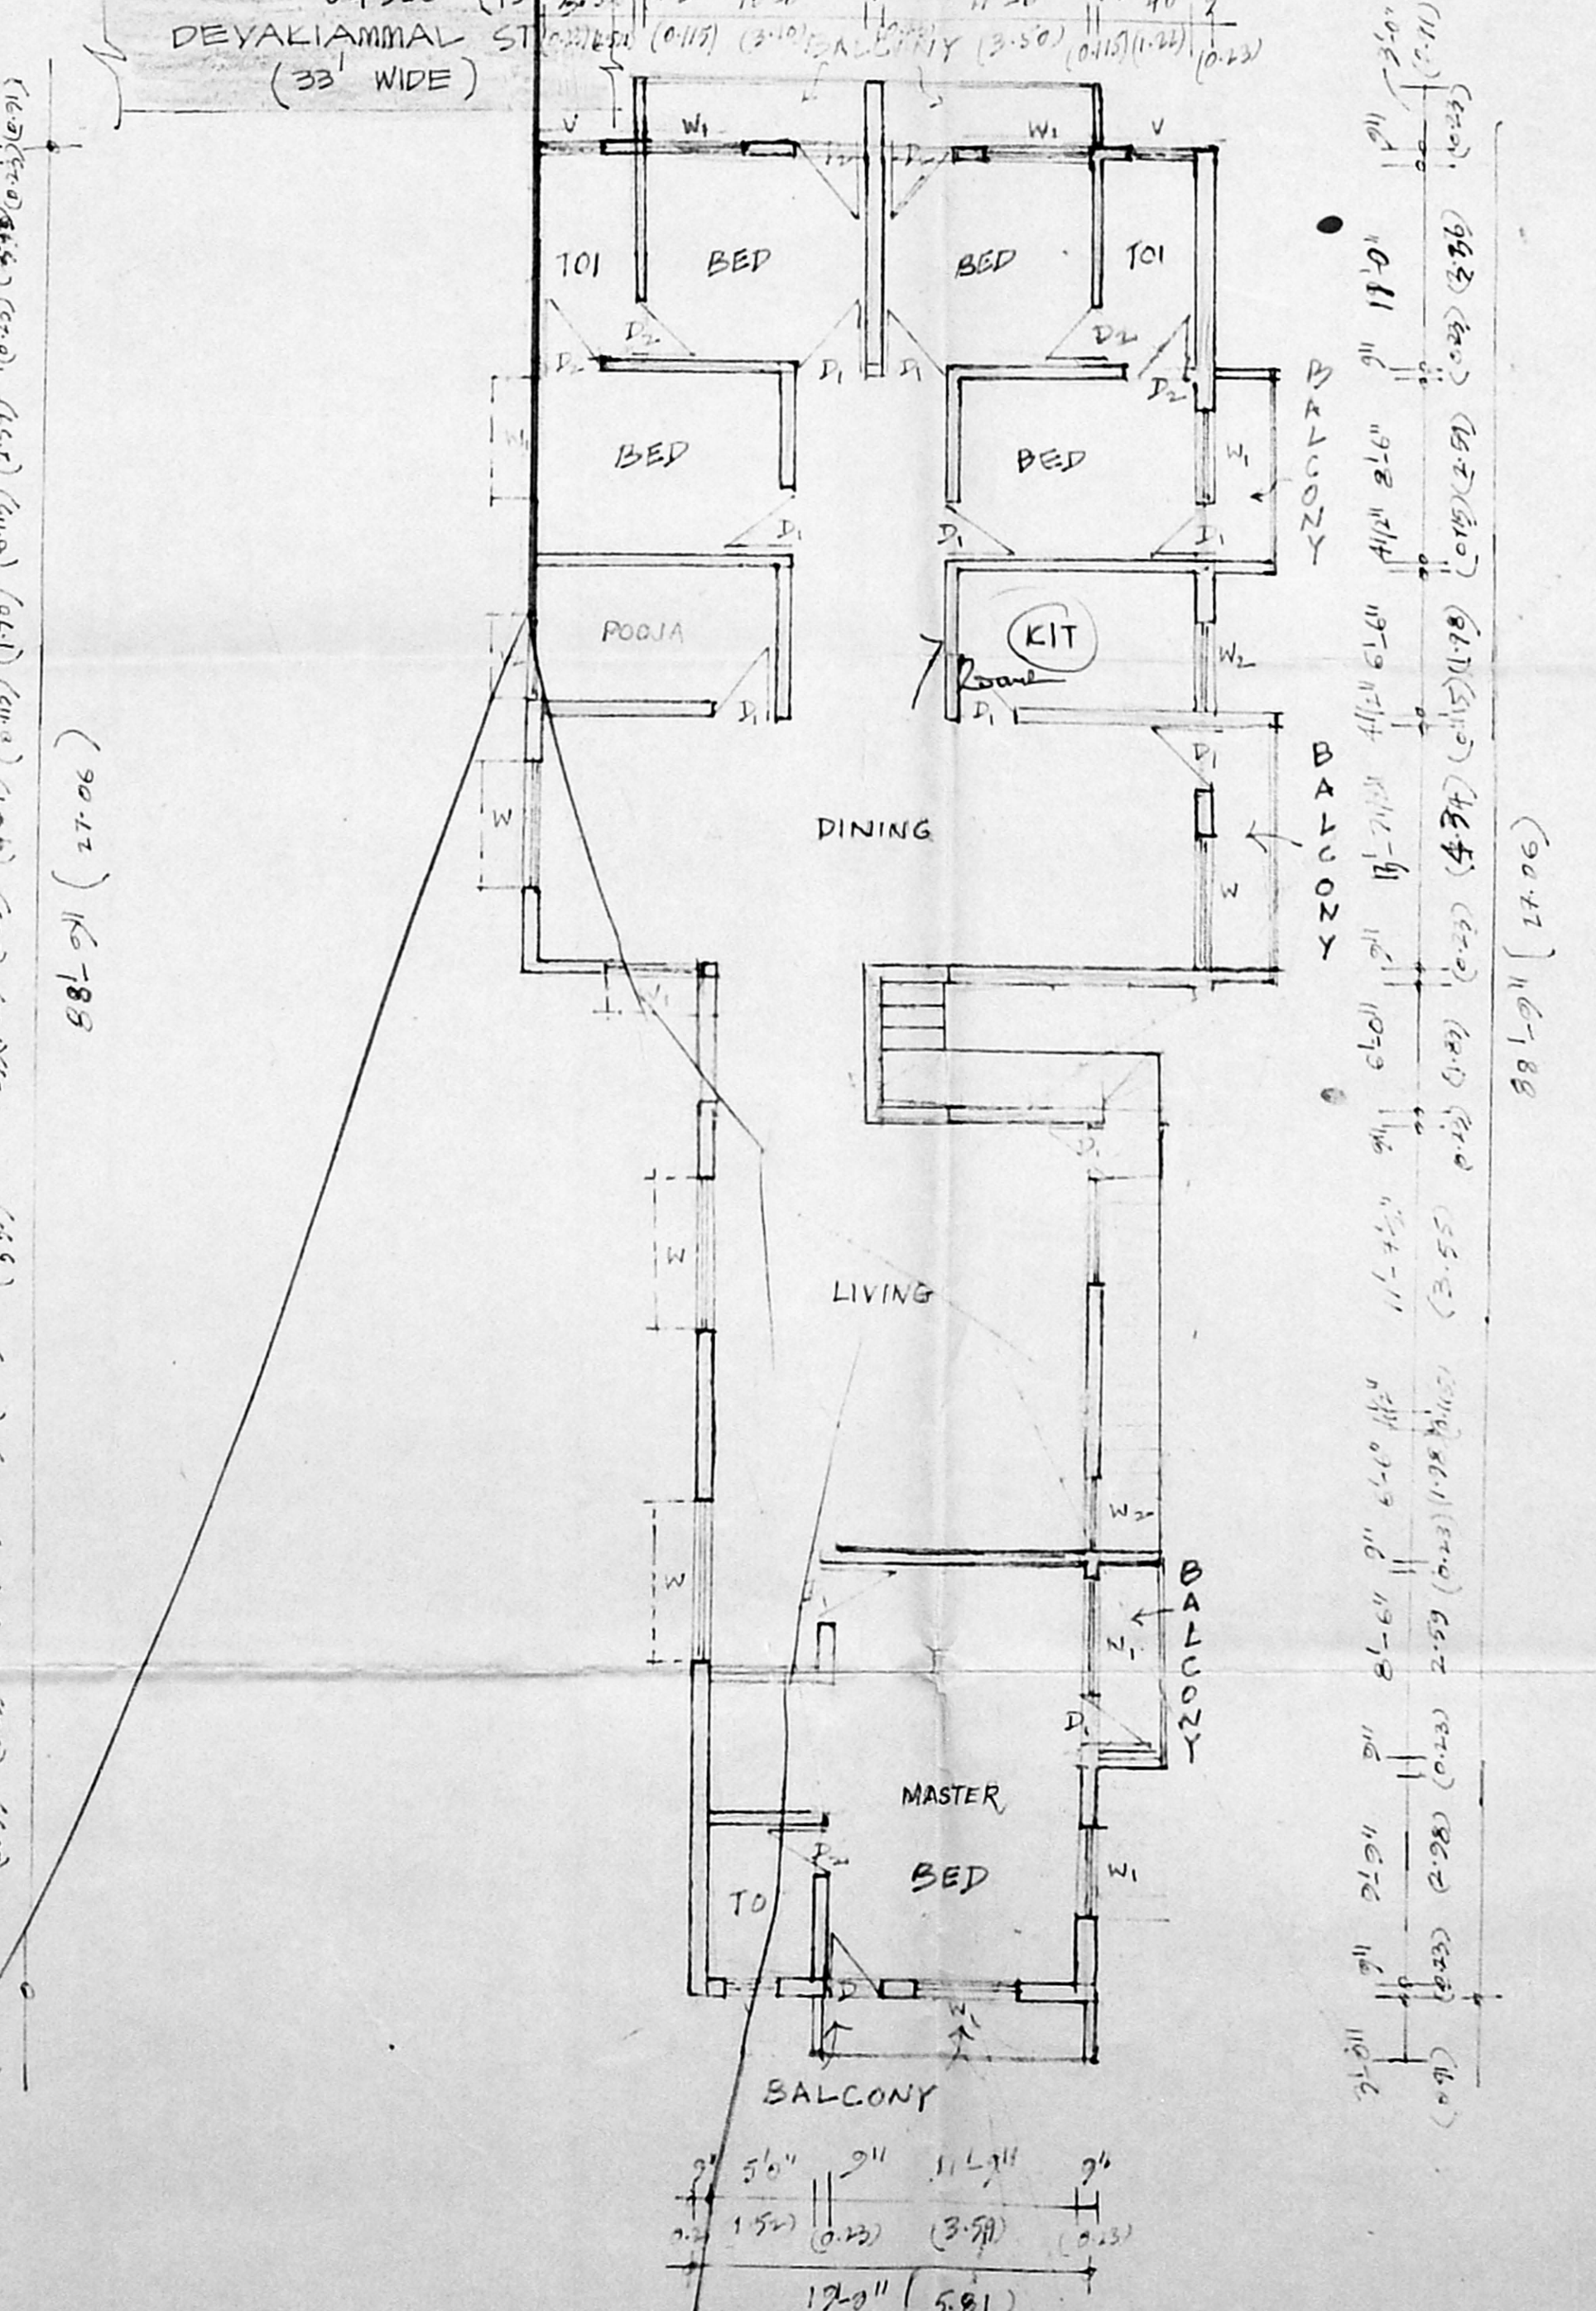

SECOND FLOOR PLAN :

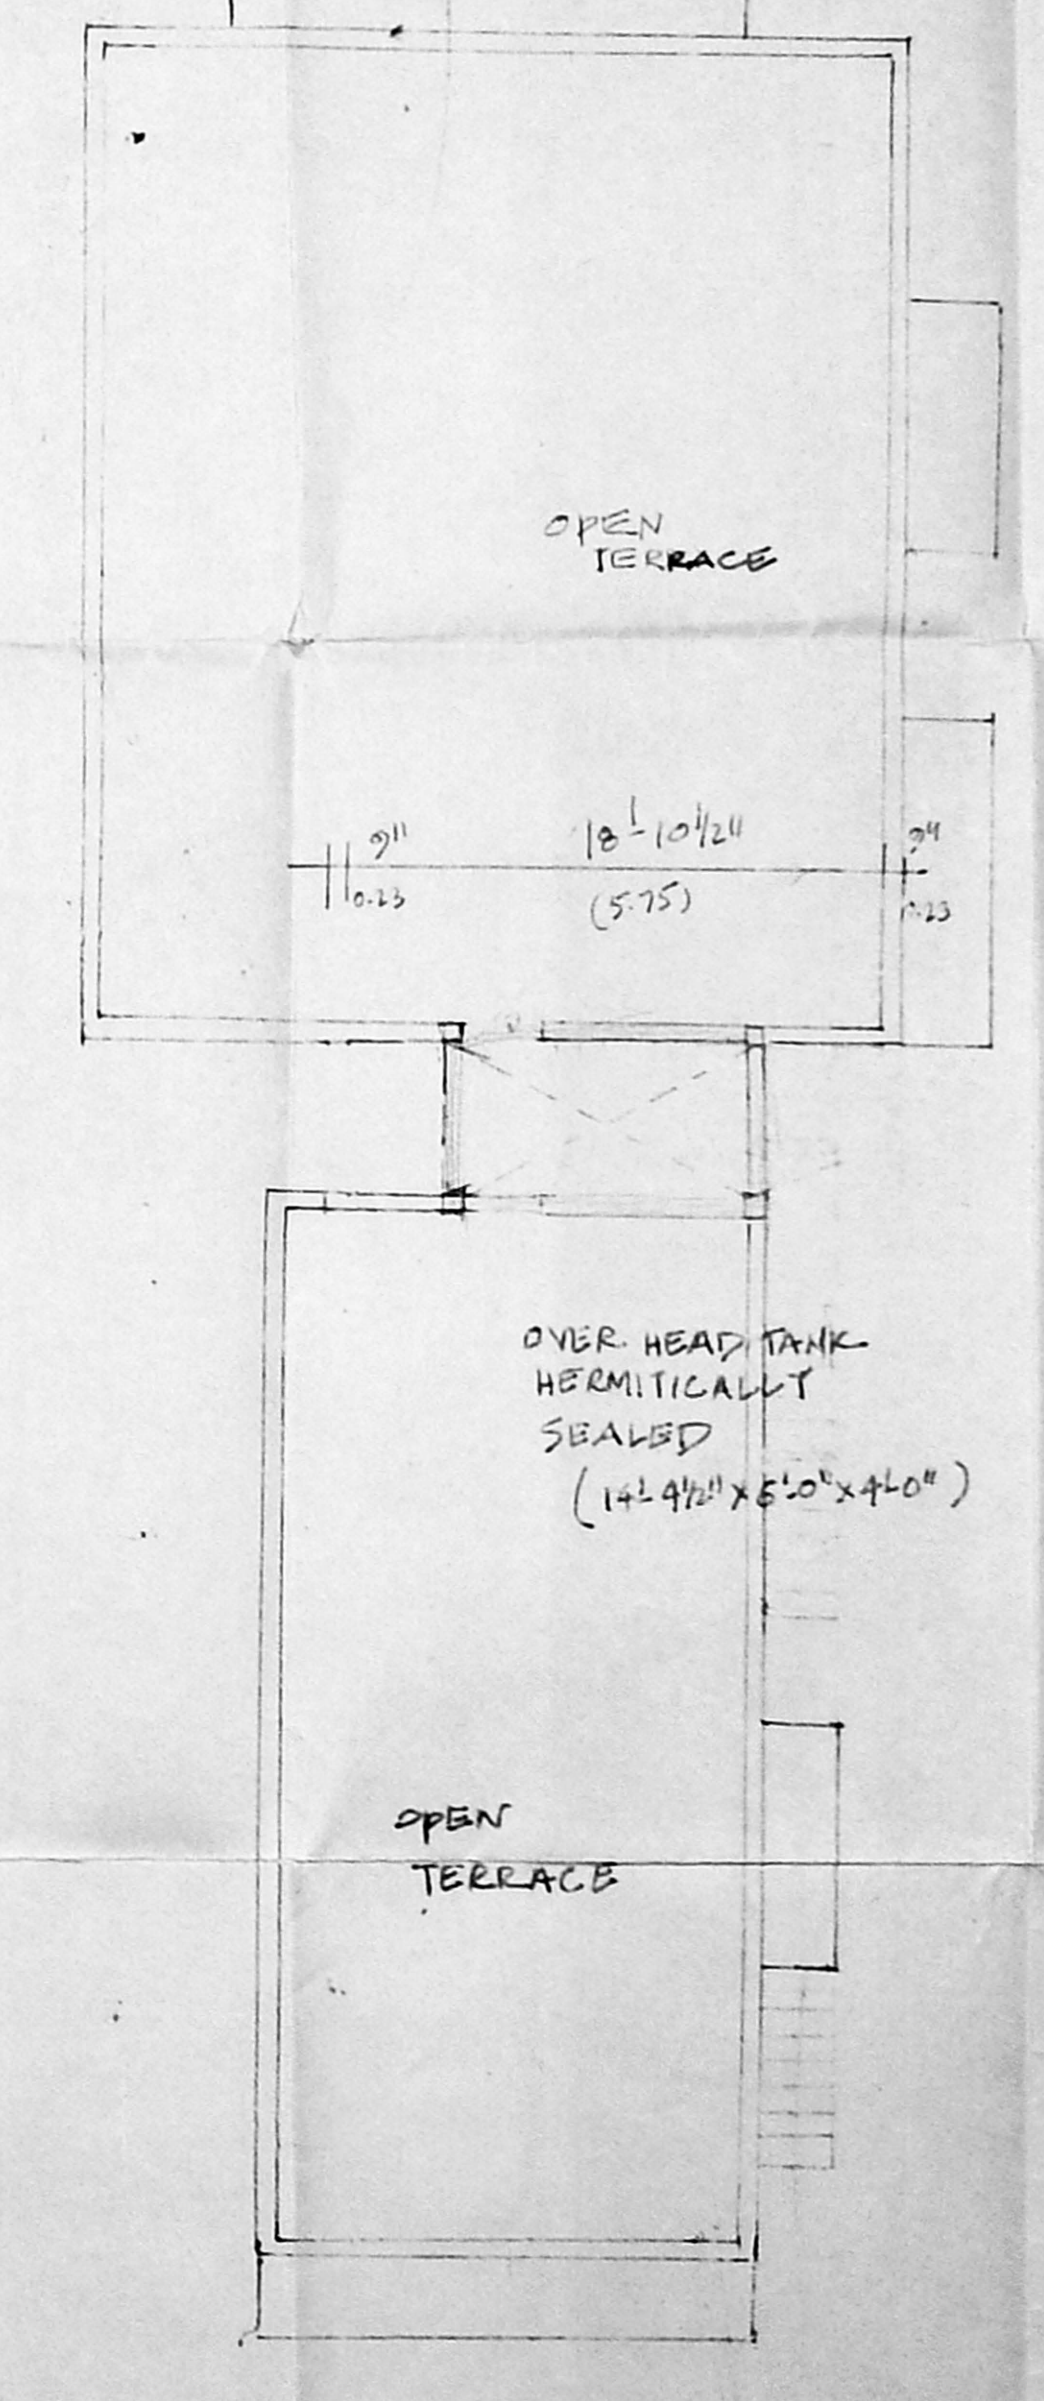

TERRACE FLOOR PLAN :