




FRONT ELEVATION

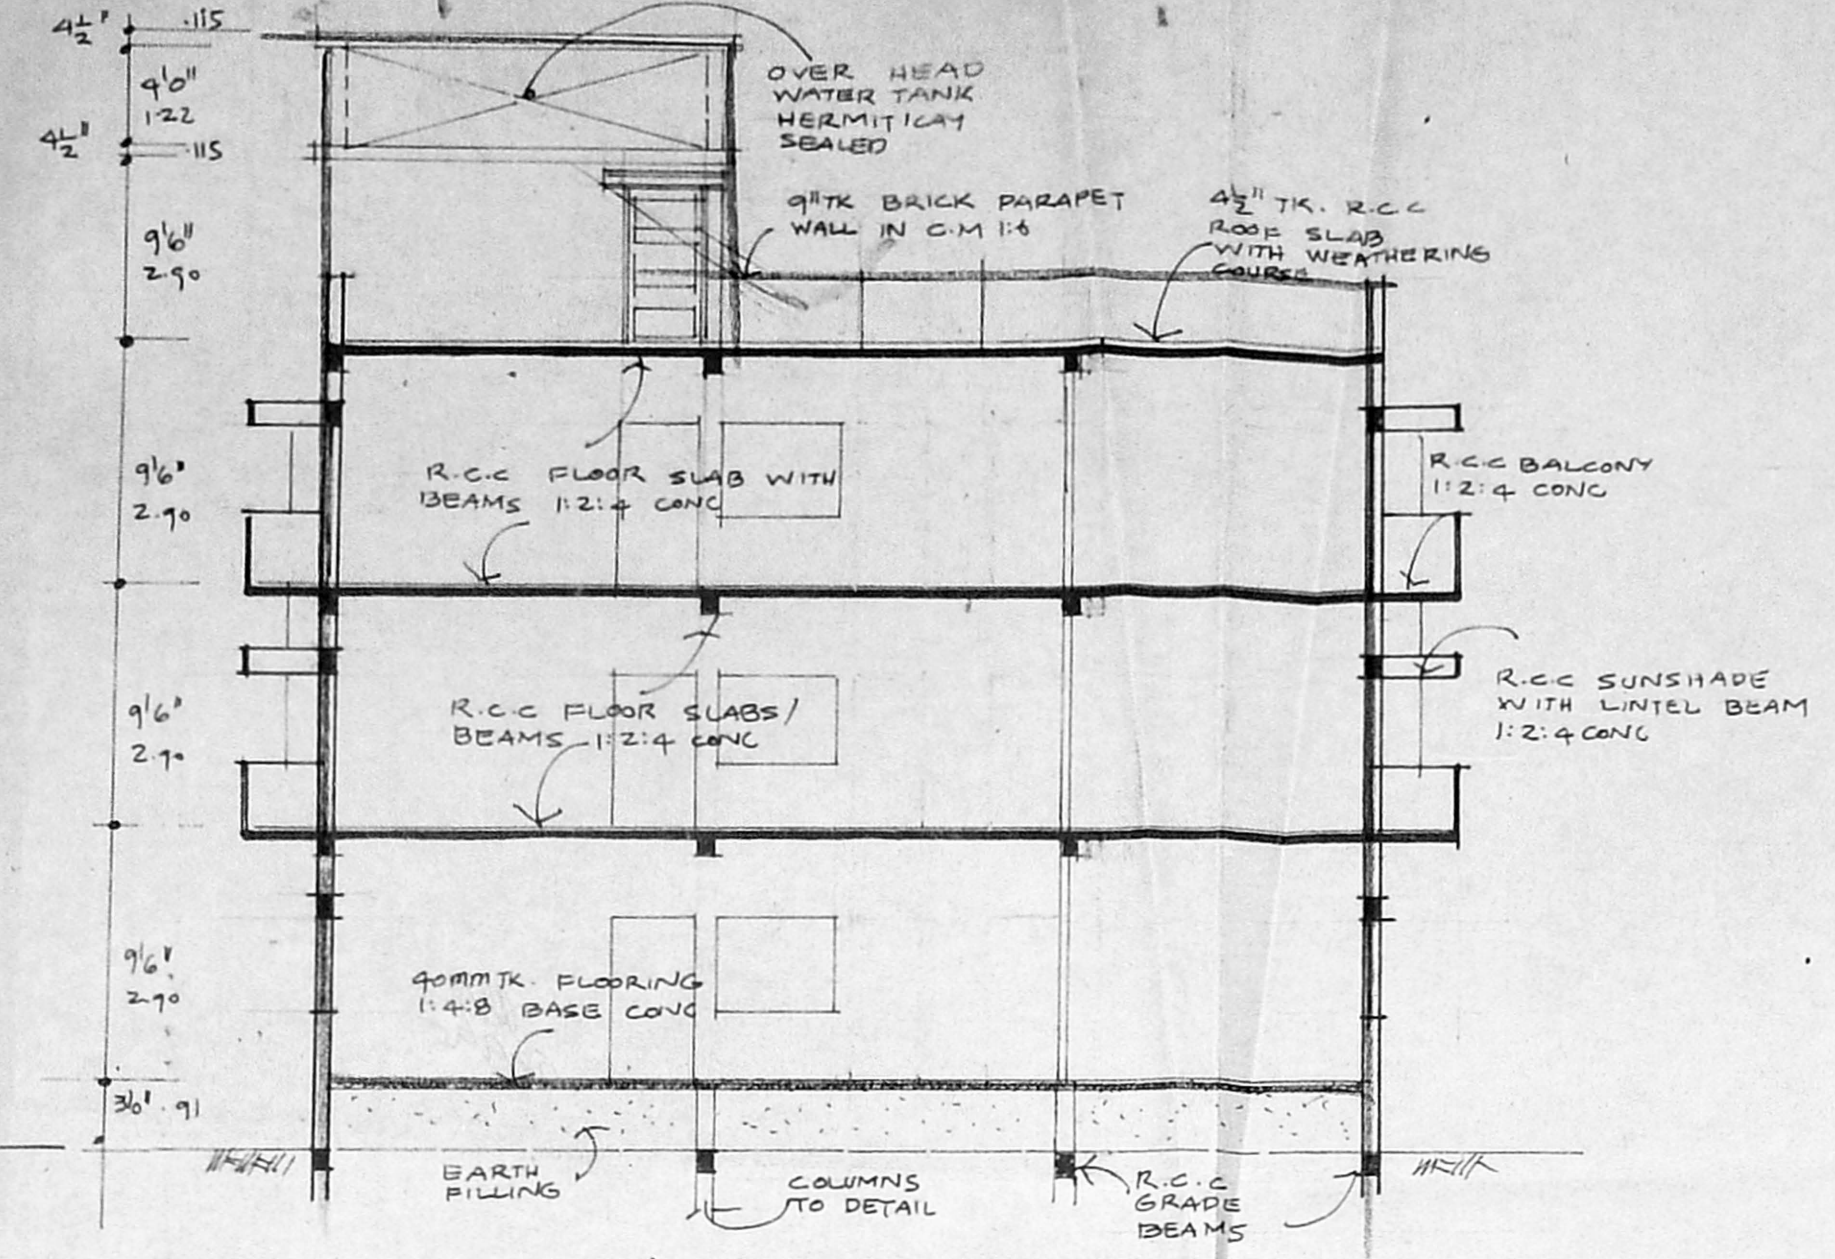


SECTION AA

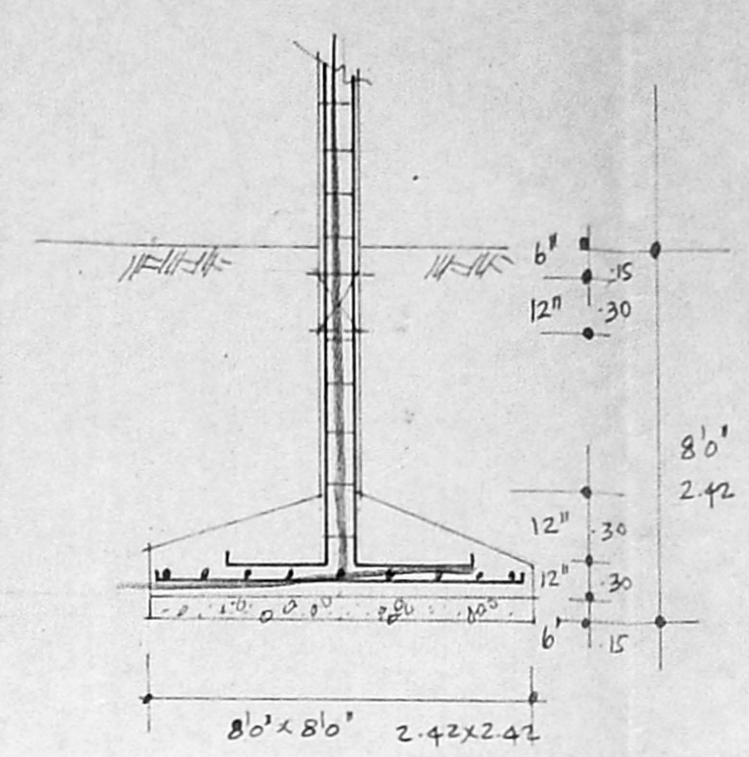





TYPICAL DETAILS COL. FOOTINGS

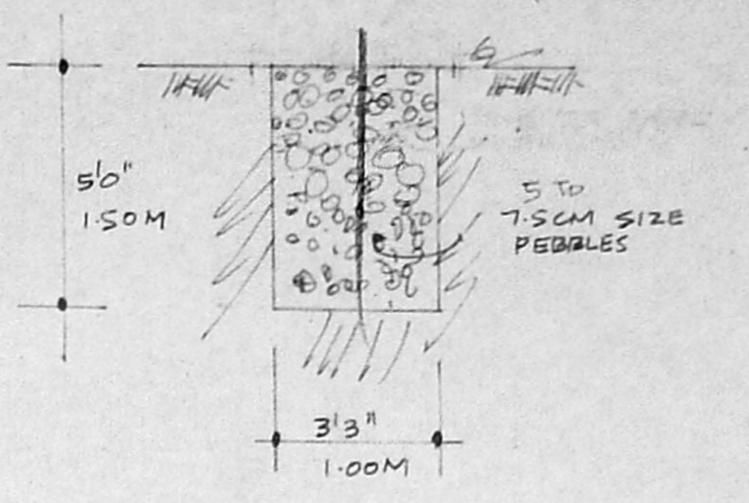

DETAILS OF PEBBLE BED

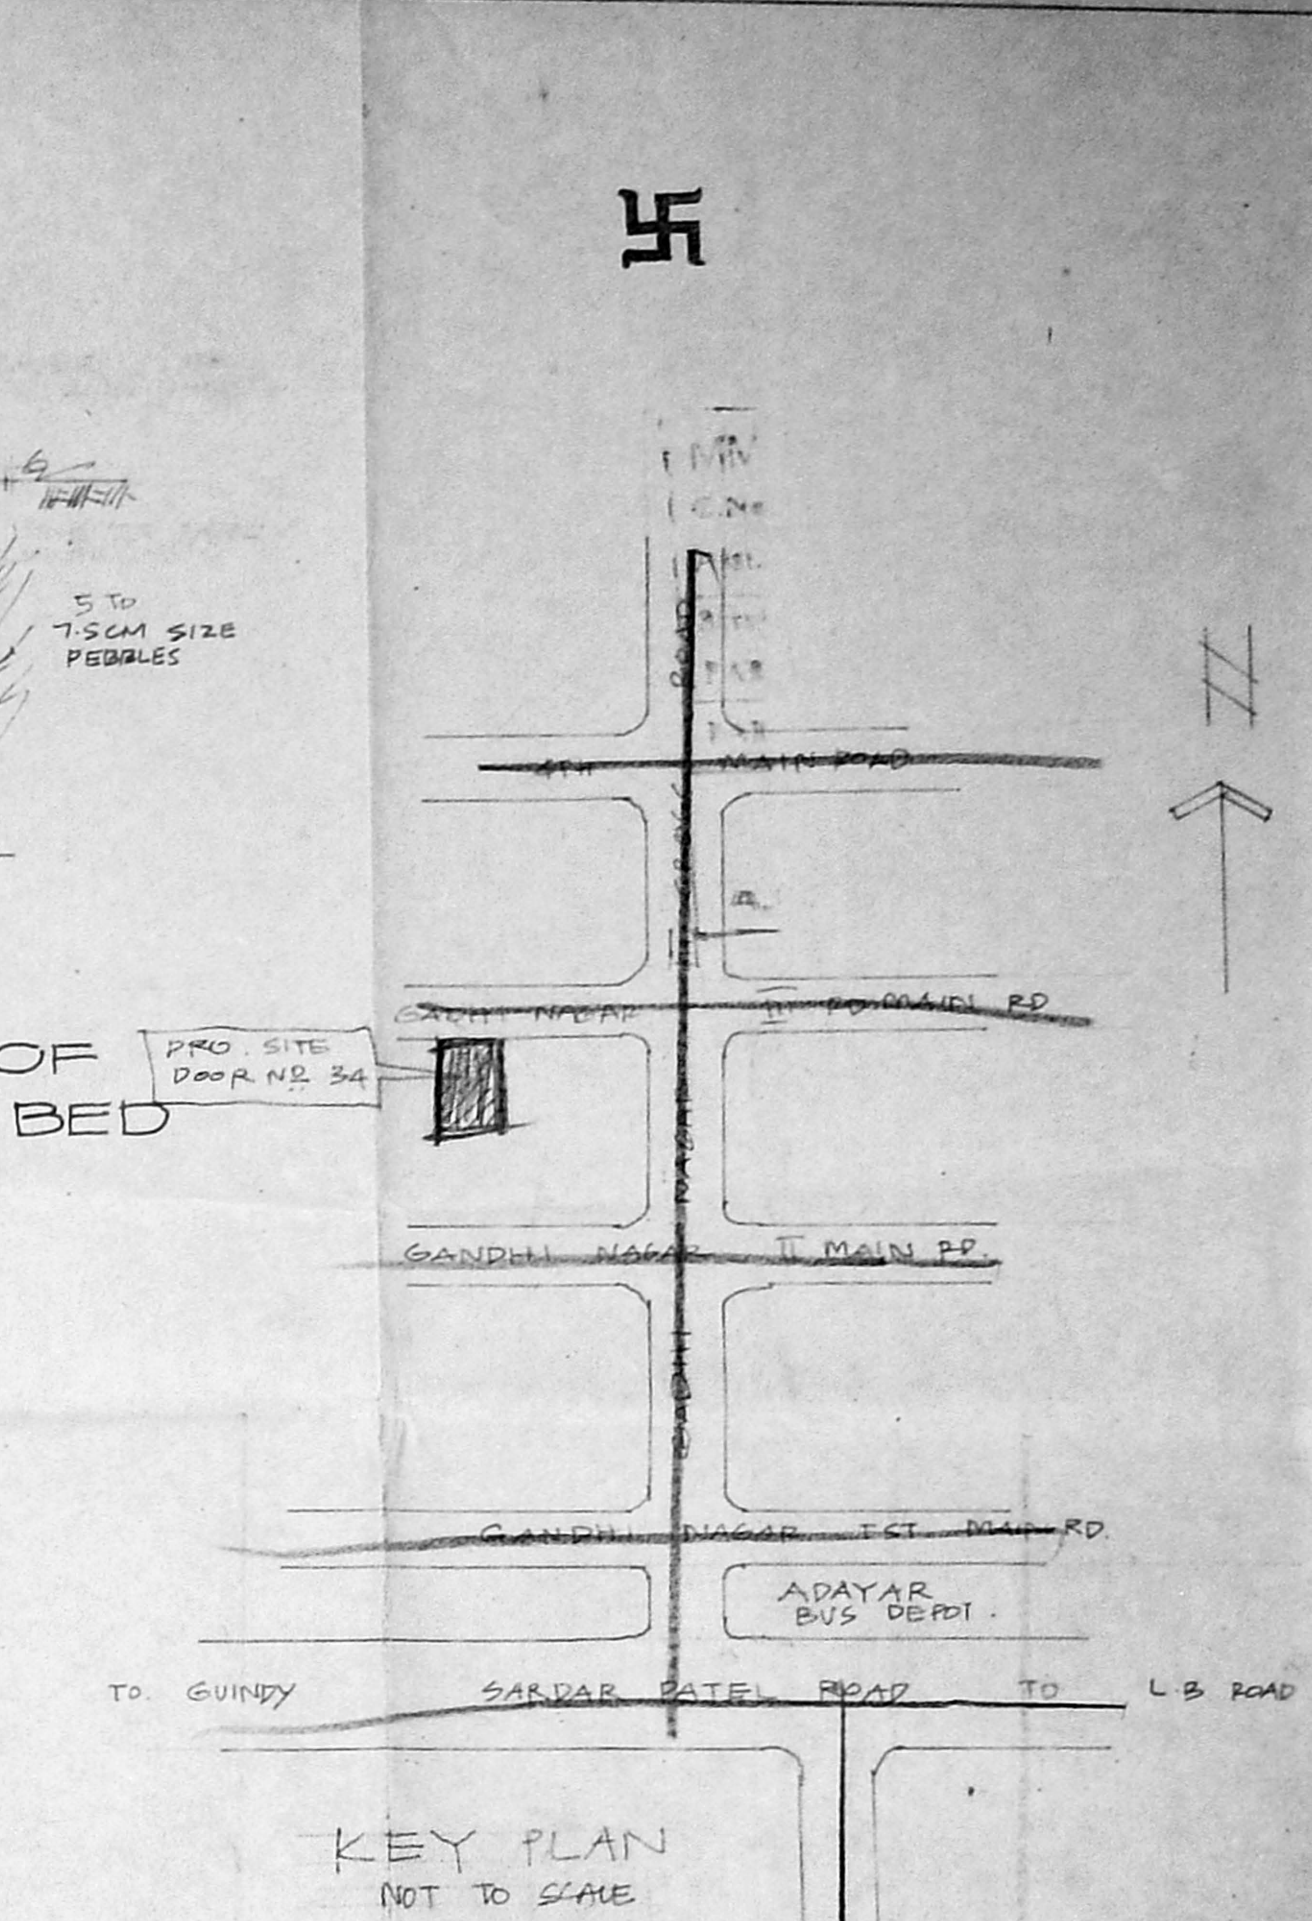

KEY PLAN NOT TO SCALE

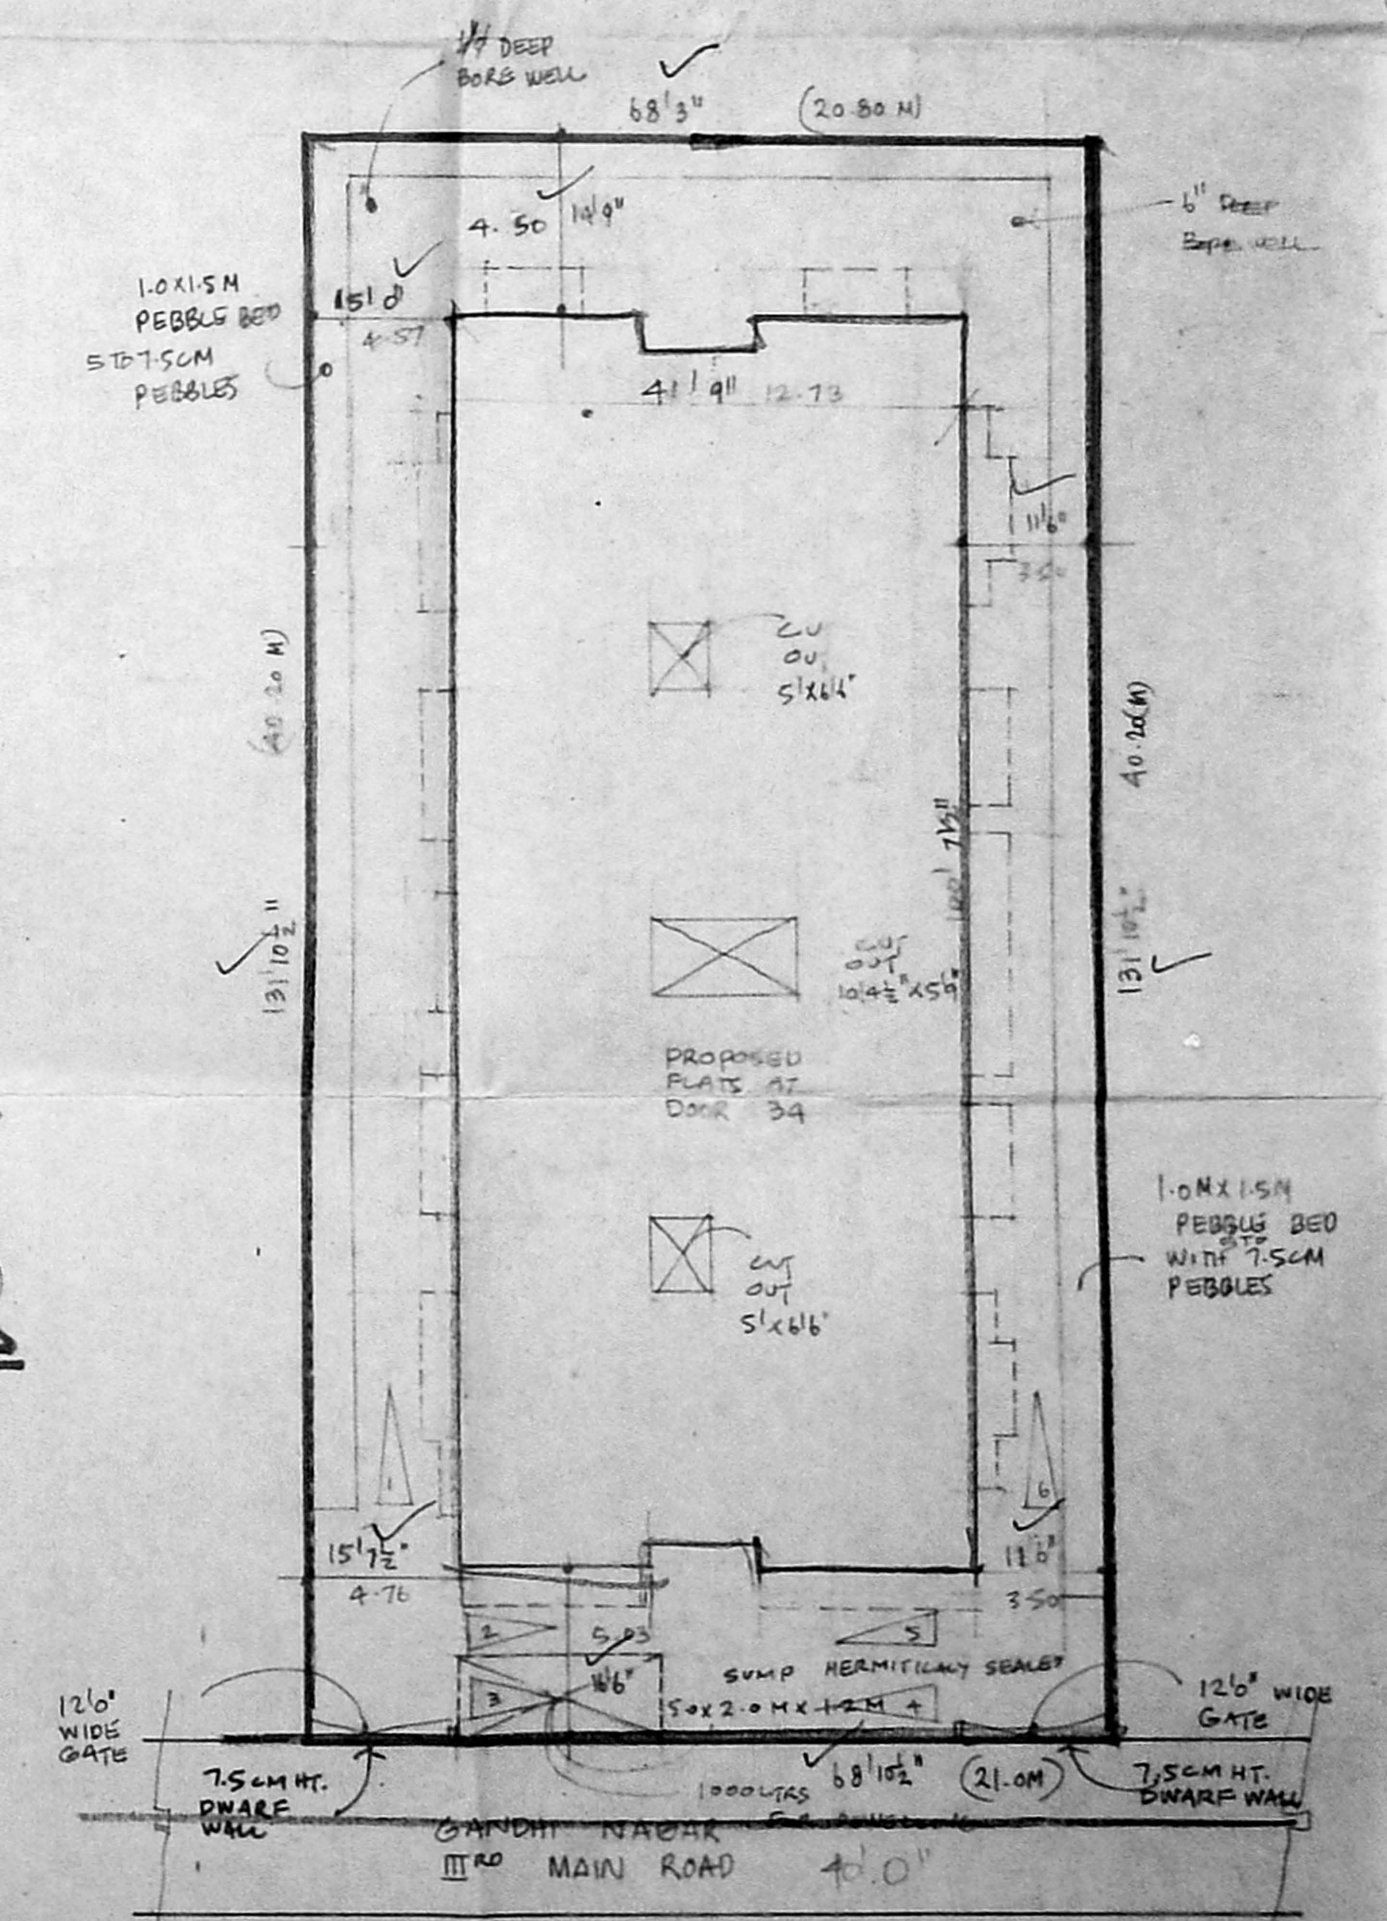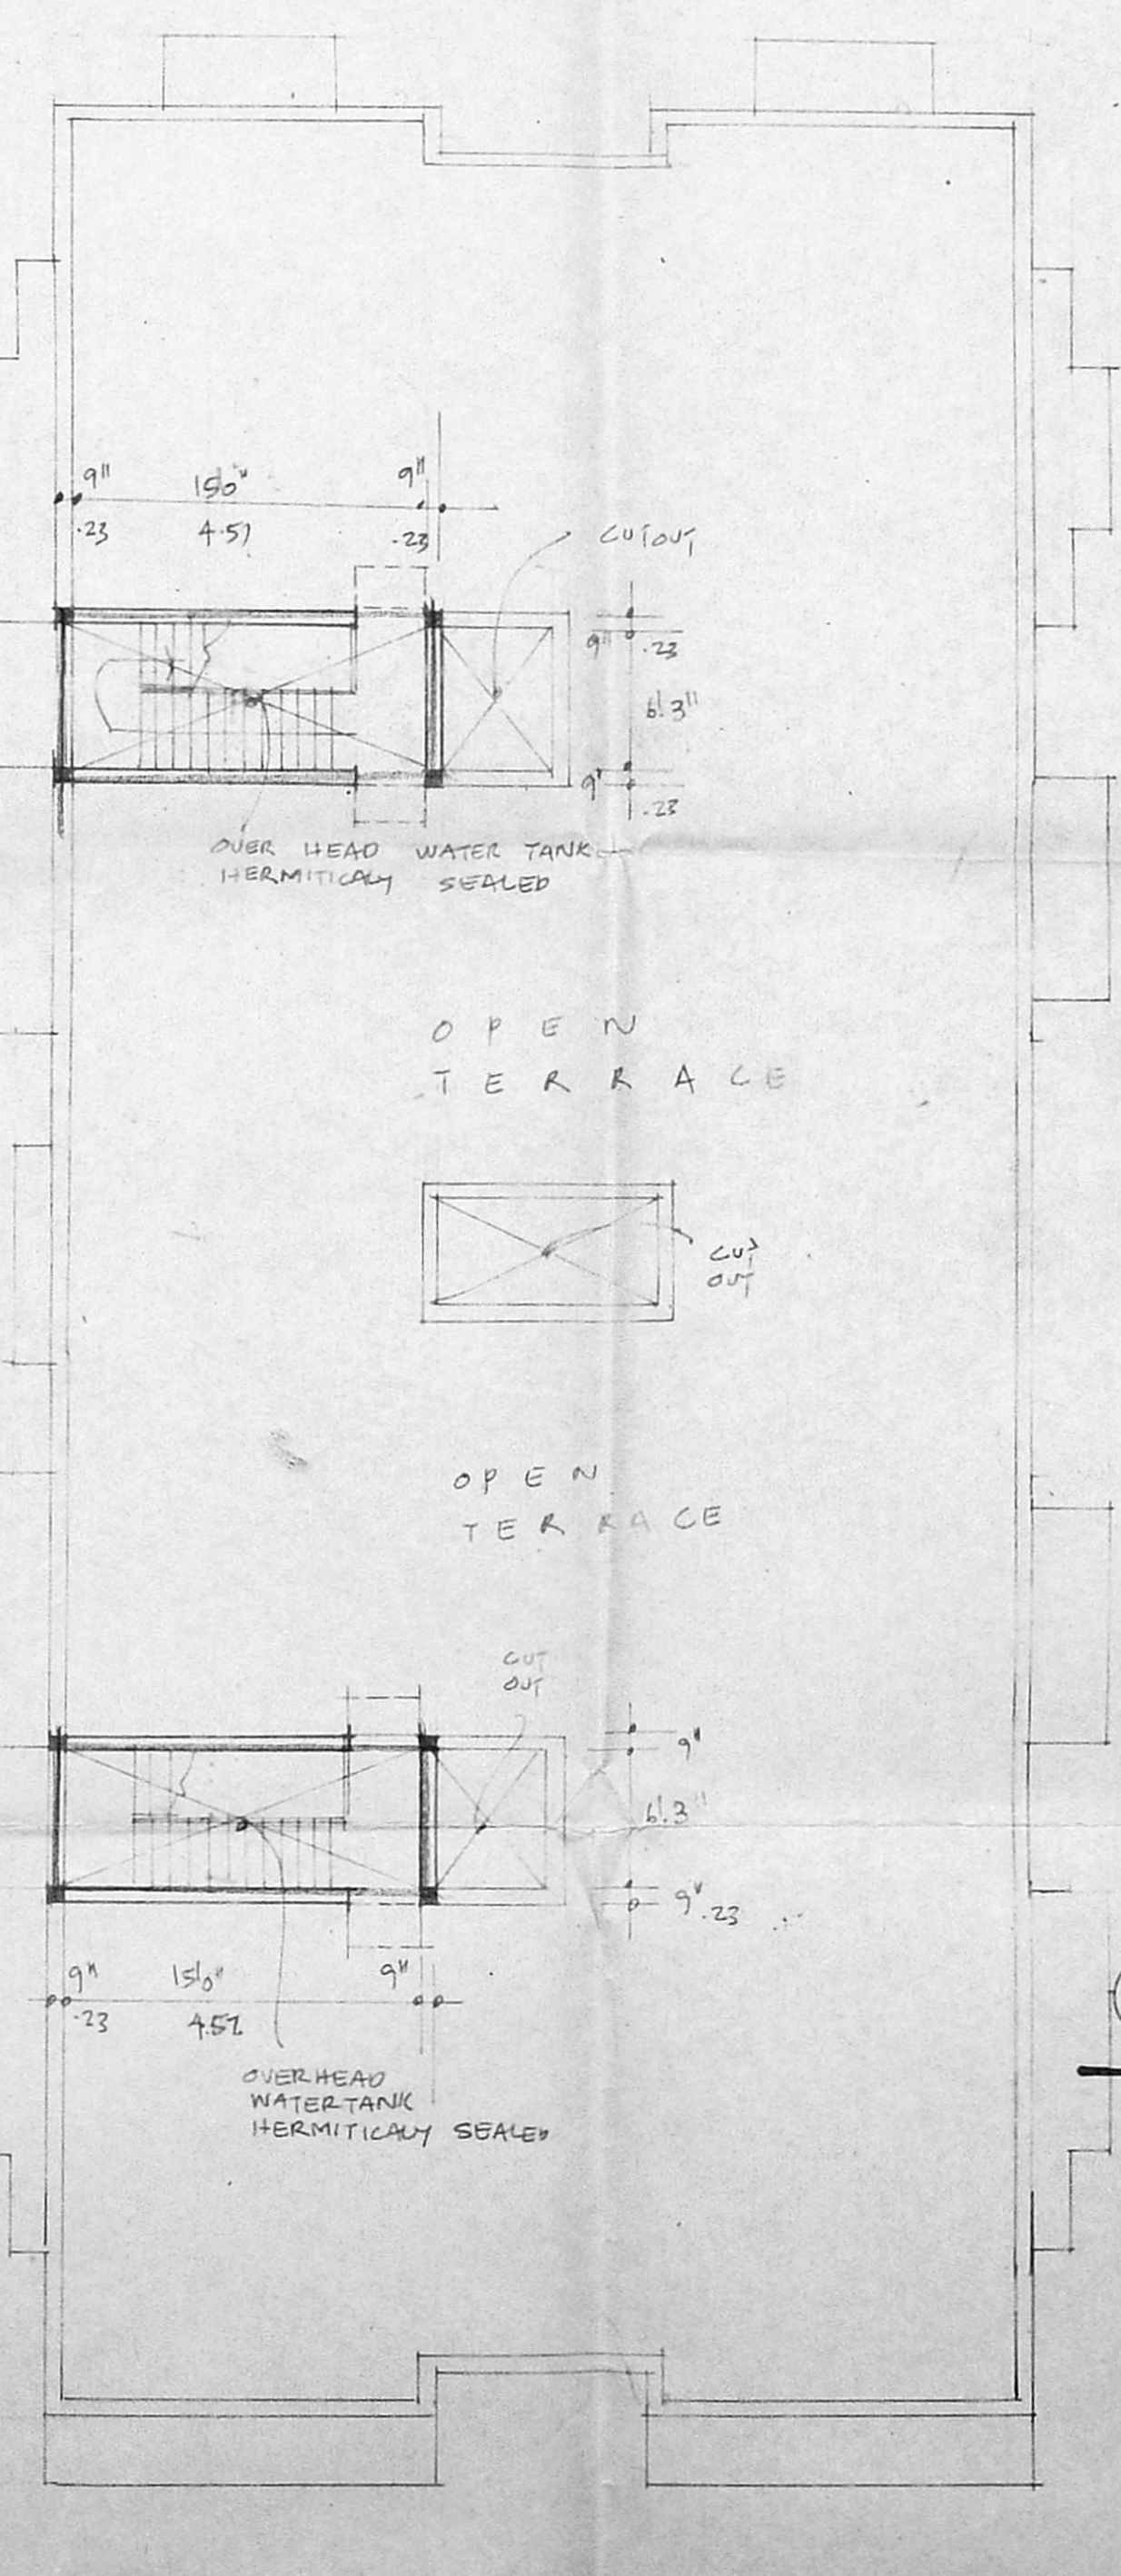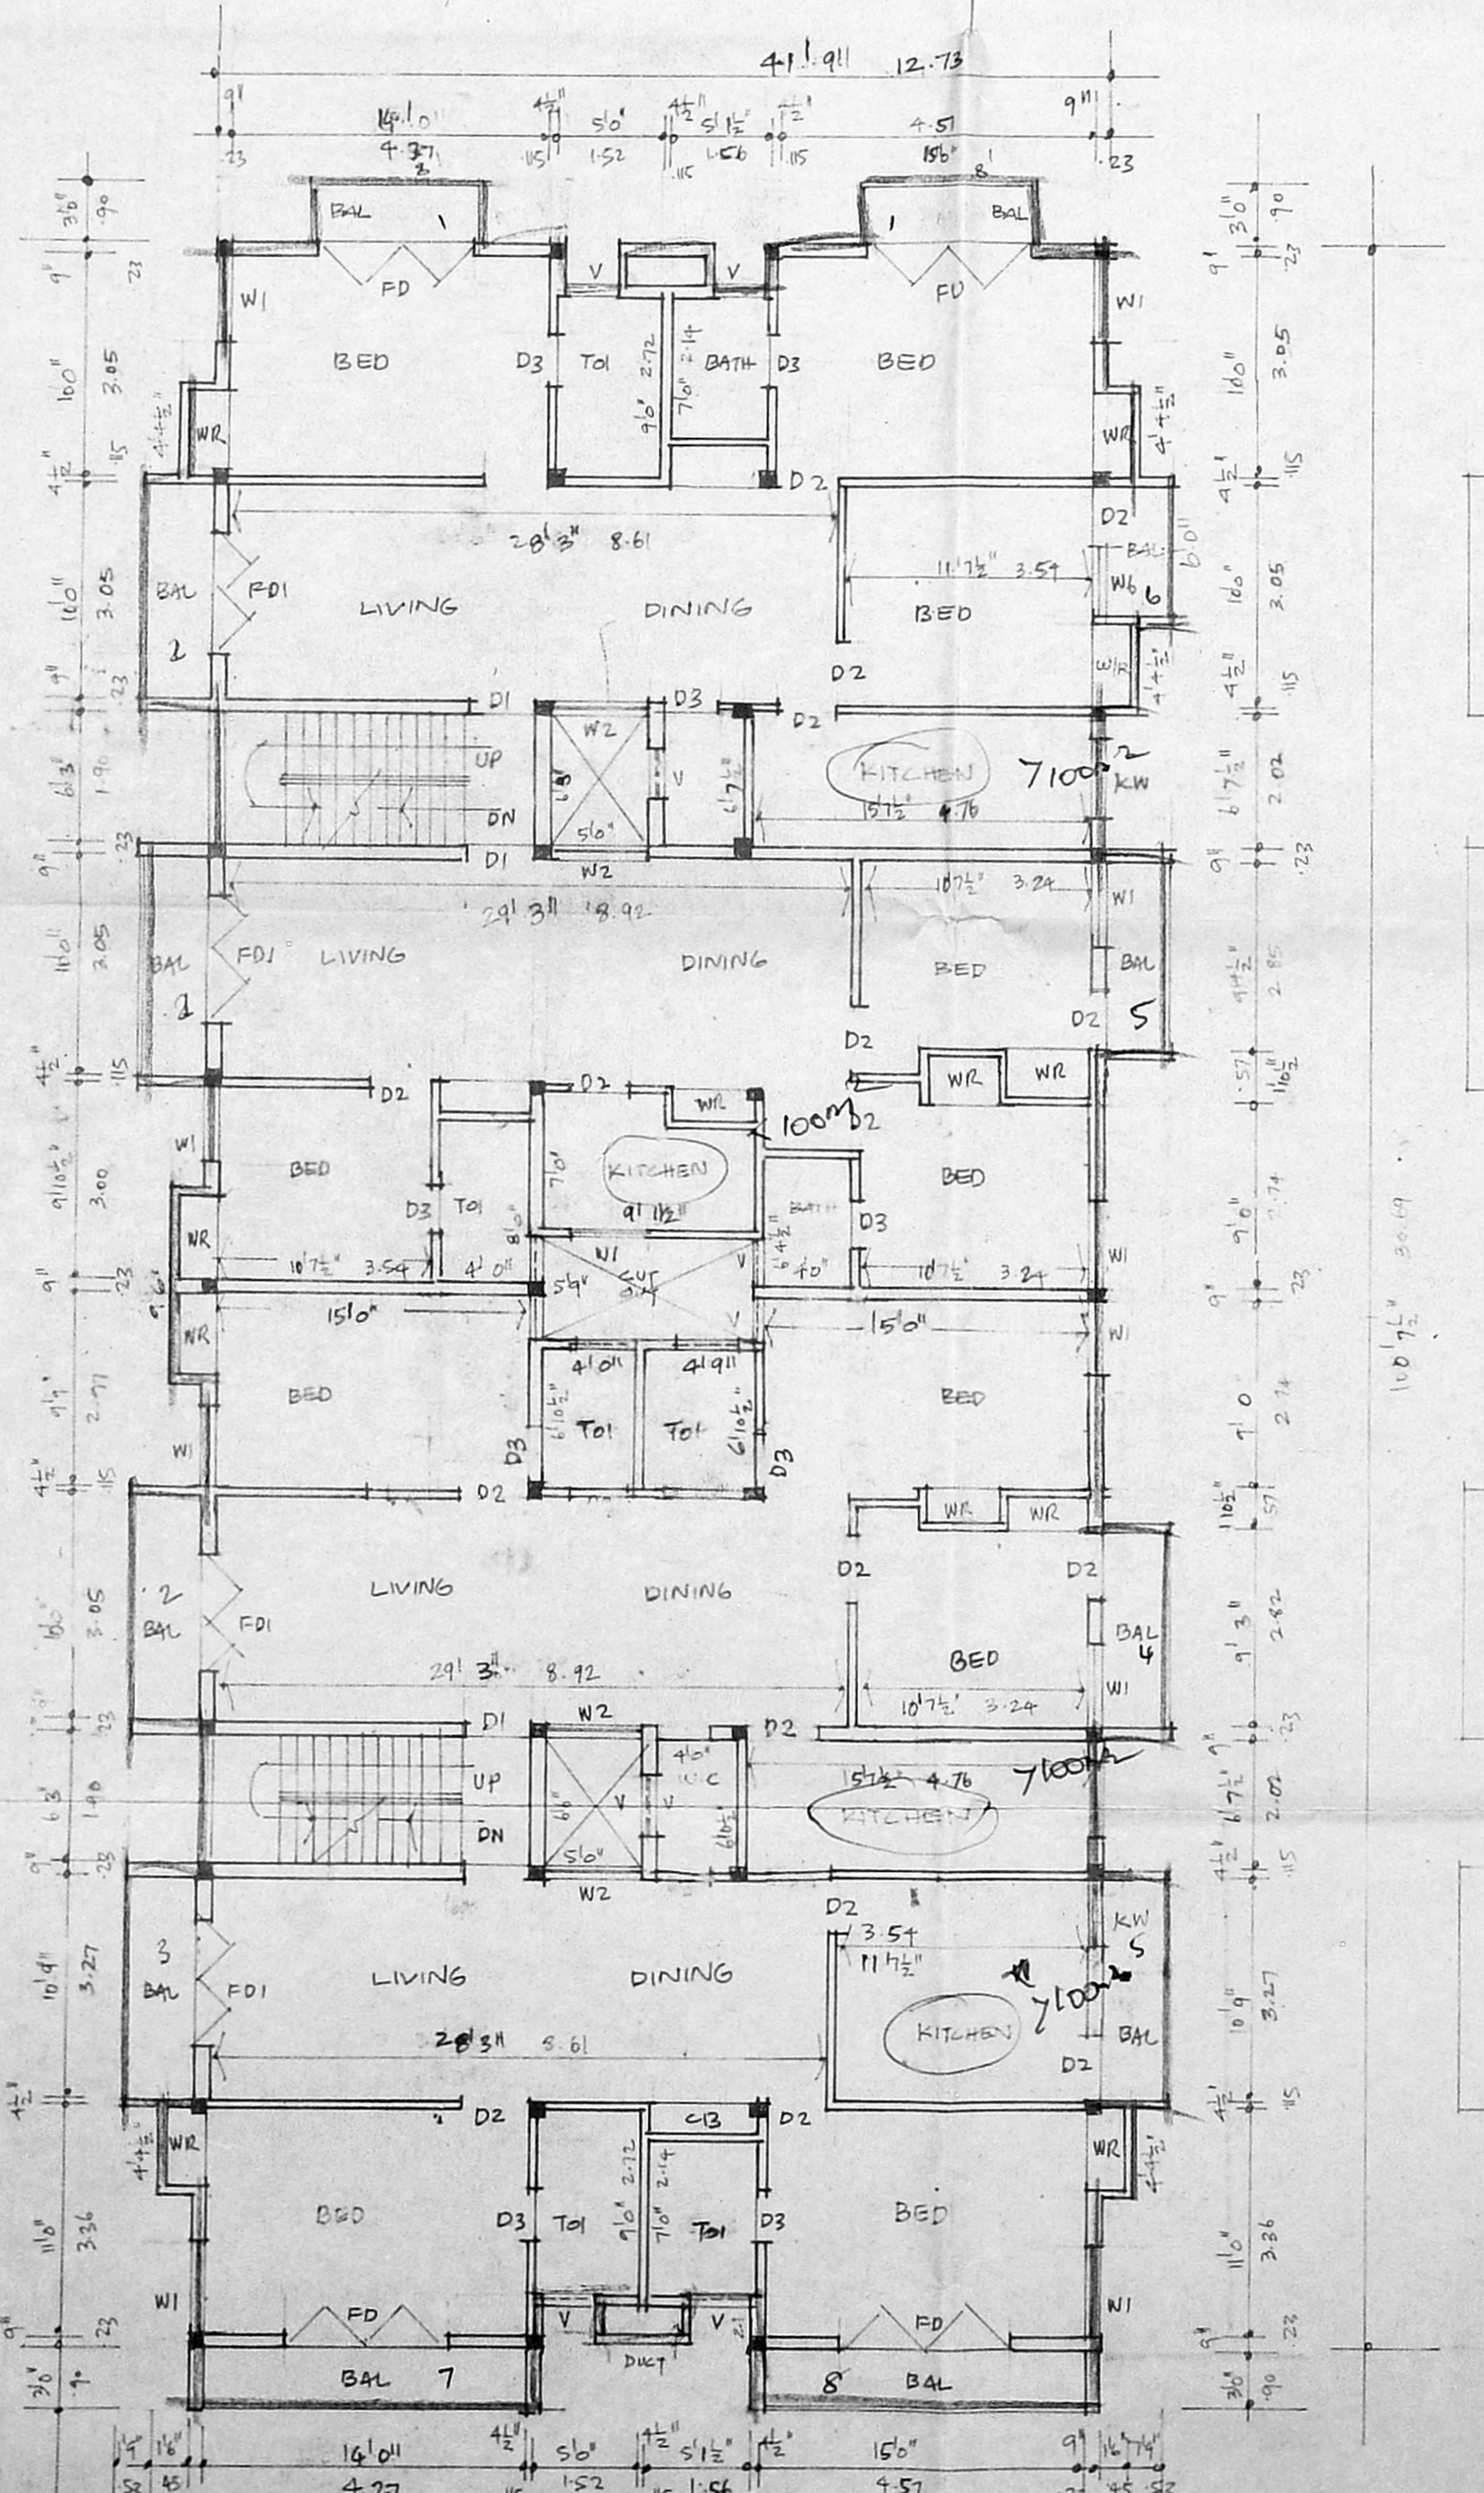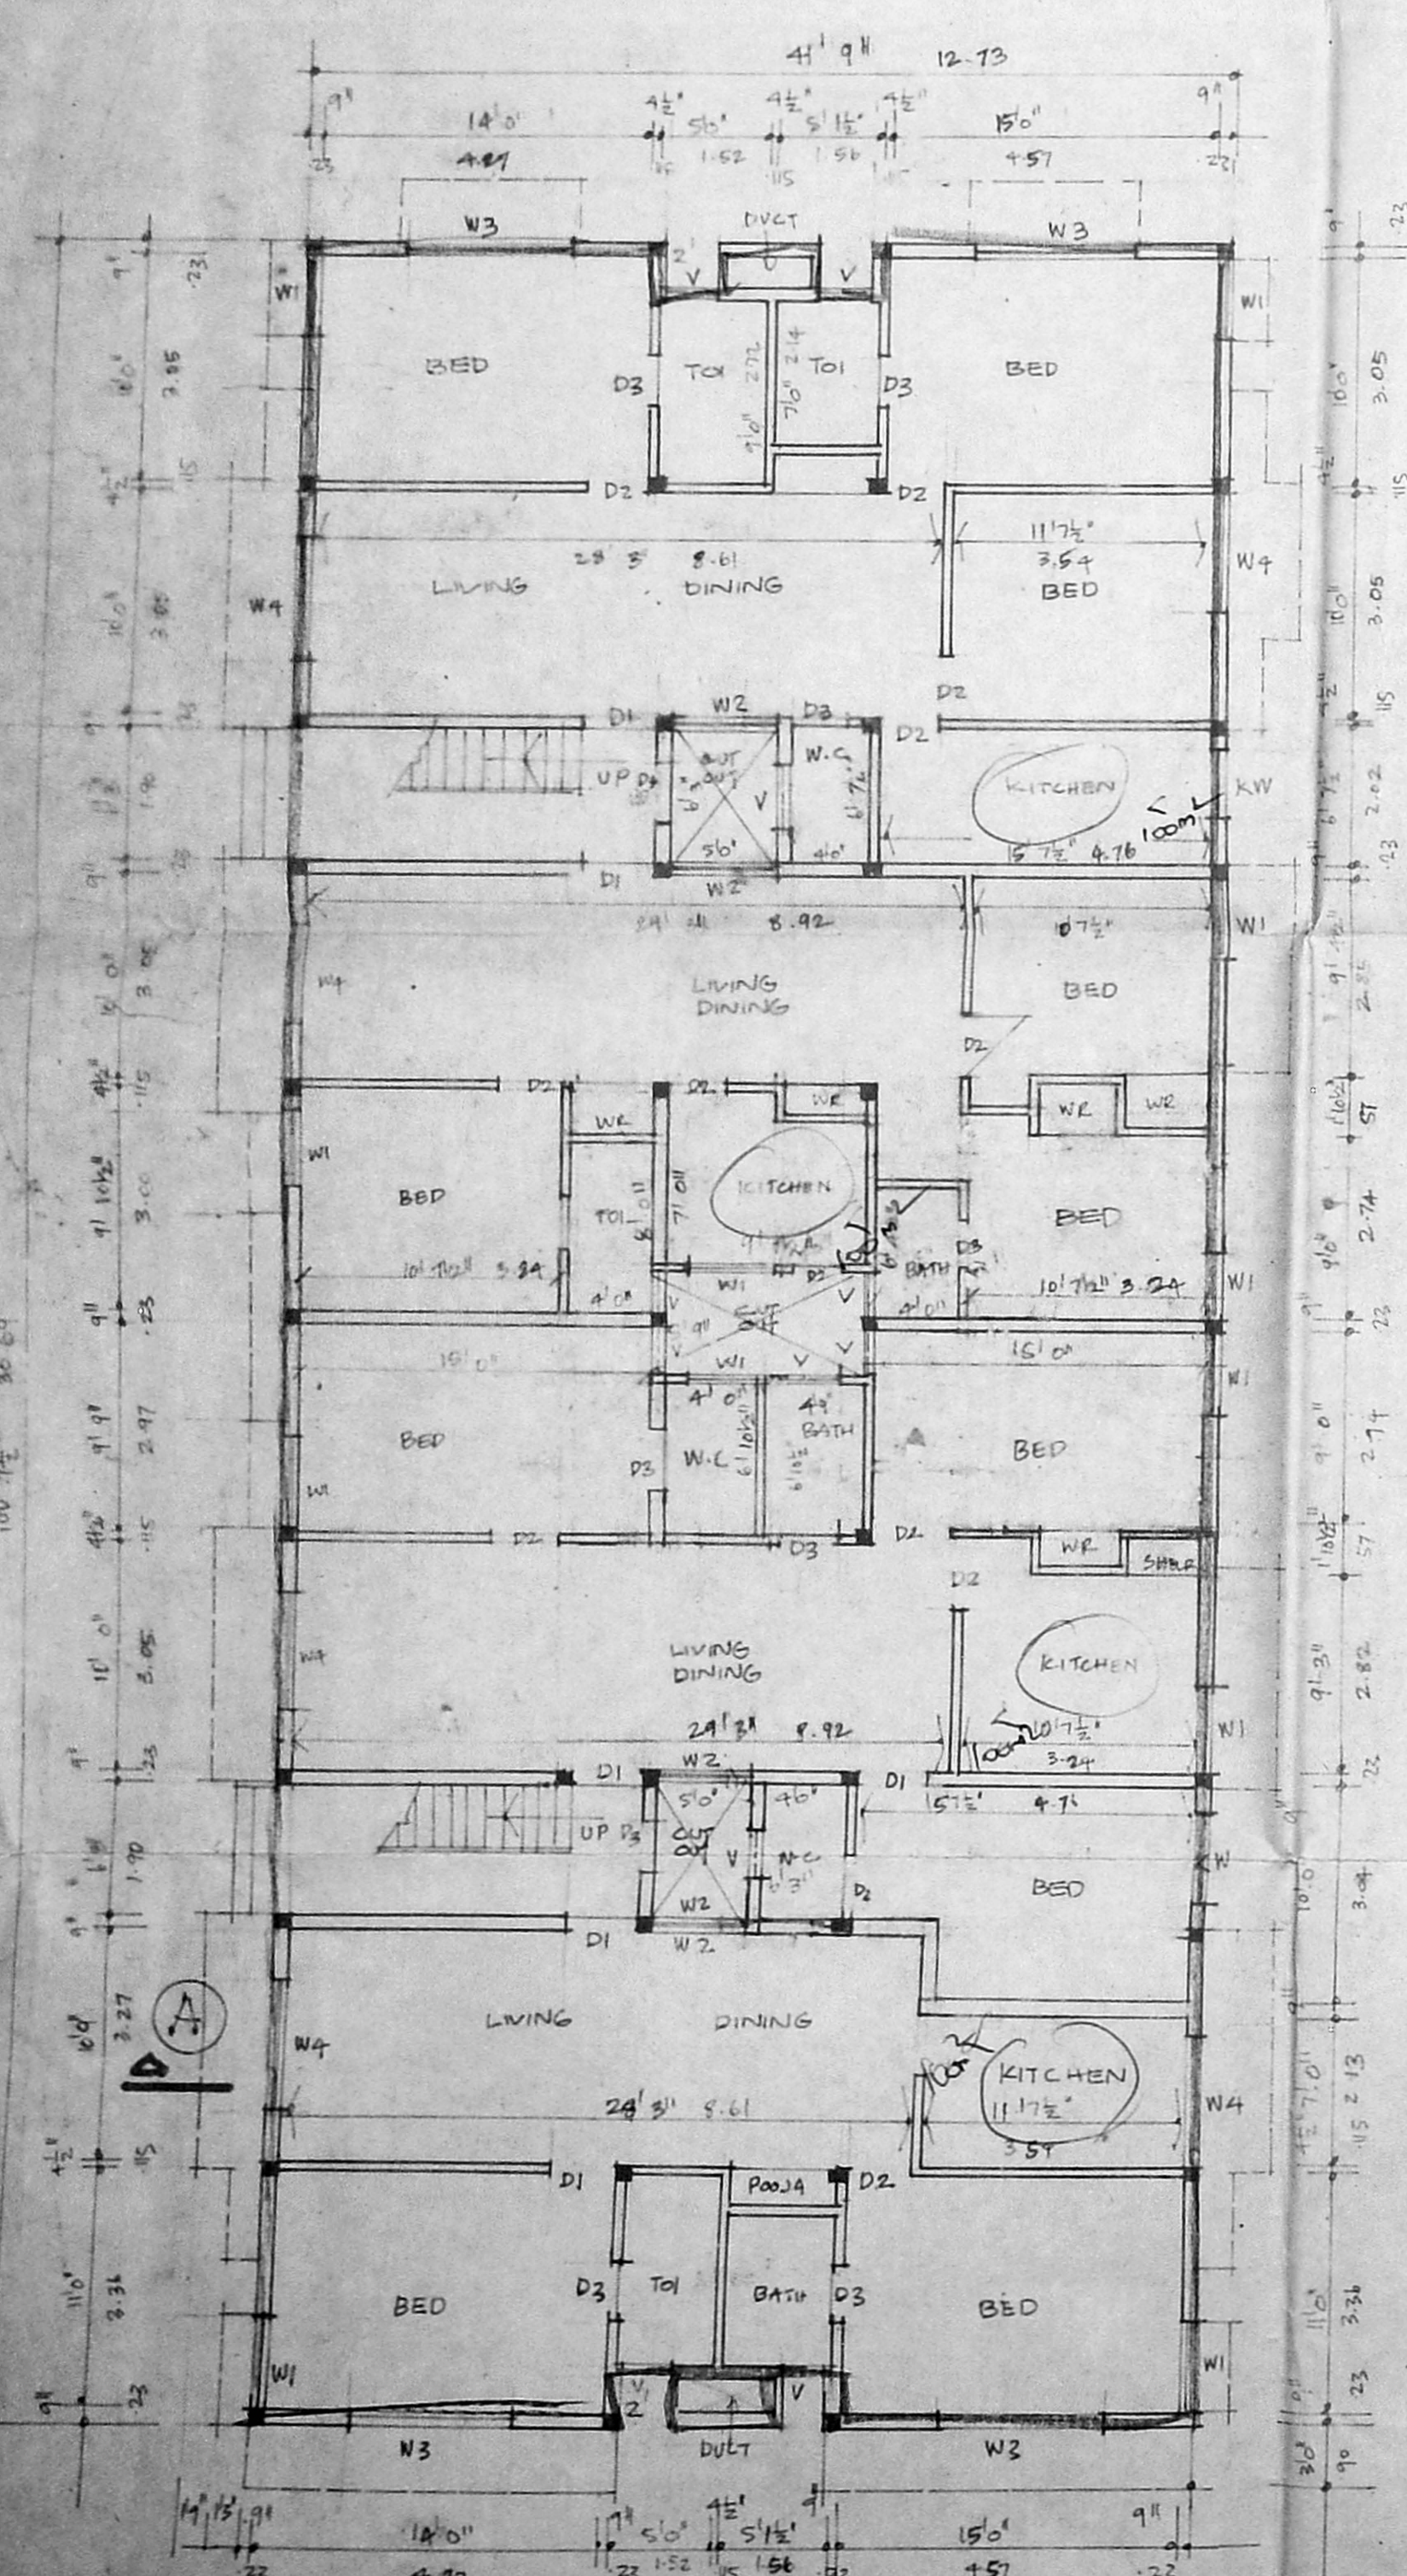

SITE PLAN SCALE 1:200

JOINERIES

D1	DOOR	3'6" x 7'0"	0.75 x 2.14
D2	DOOR	3'0" x 7'0"	0.75 x 2.14
D3	DOOR	2'6" x 7'0"	0.75 x 2.14
FD	FRENCH DOOR	8'0" x 7'0"	2.42 x 2.14
FD1	FRENCH DOOR	6'0" x 7'0"	1.82 x 2.14
W1	WINDOW	6'0" x 4'0"	1.82 x 1.22
W2	WINDOW	6'0" x 4'0"	1.82 x 1.22
W3	WINDOW	6'0" x 4'0"	1.82 x 1.22
W4	WINDOW	6'0" x 4'0"	1.82 x 1.22
W5	WINDOW	6'0" x 4'0"	1.82 x 1.22
KW	KITCHEN WINDOW	4'0" x 4'0"	1.22 x 1.22
V	VENTILATOR	2'6" x 2'0"	0.75 x 0.60

D.P.

AREA STATEMENT

TOTAL PLOT AREA	840.18 m ²	9080.35 SQ FT
PROPOSED G.F. AREA	377.43 m ²	4091.26 SQ FT
PROPOSED P.F. AREA	436.57 m ²	4688.58 SQ FT
PROPOSED S.F. AREA	436.57 m ²	4688.58 SQ FT
TOTAL PUNTH AREA	1250.17 m ²	13468.42 SQ FT
TOTAL PLOT COVERAGE	44.90%	
F.S.I. 1.485		

COLOUR INDEX

PROPOSED	[Symbol]
ROAD	[Symbol]
BOUNDARIES	[Symbol]

PROPOSED FLATS AT
DOOR NO. 34 TS NO. 16
GANDHI NAGAR III RD
MAIN ROAD ADAYAR
MADRAS. BLOCK NO. 32
KOTTUR VILLAGE.

SCALE 1:100

OWNER:

S. Durairam
S. DURAIRAM
B.E., A.M.I.E., F.I.V., F.I.L. Arch.
Chartered Engineer, Valuer, Industrial Consultant &
Licensed Surveyor, Corporation of Madras
14, 'S' Vinayak Kilpaik Garden Colony B
MADRAS-600 010. Ph. No: 61285. Off. 826

LICENSED SURVEYOR