




Final Revised Plan
Dt. 5/11/96

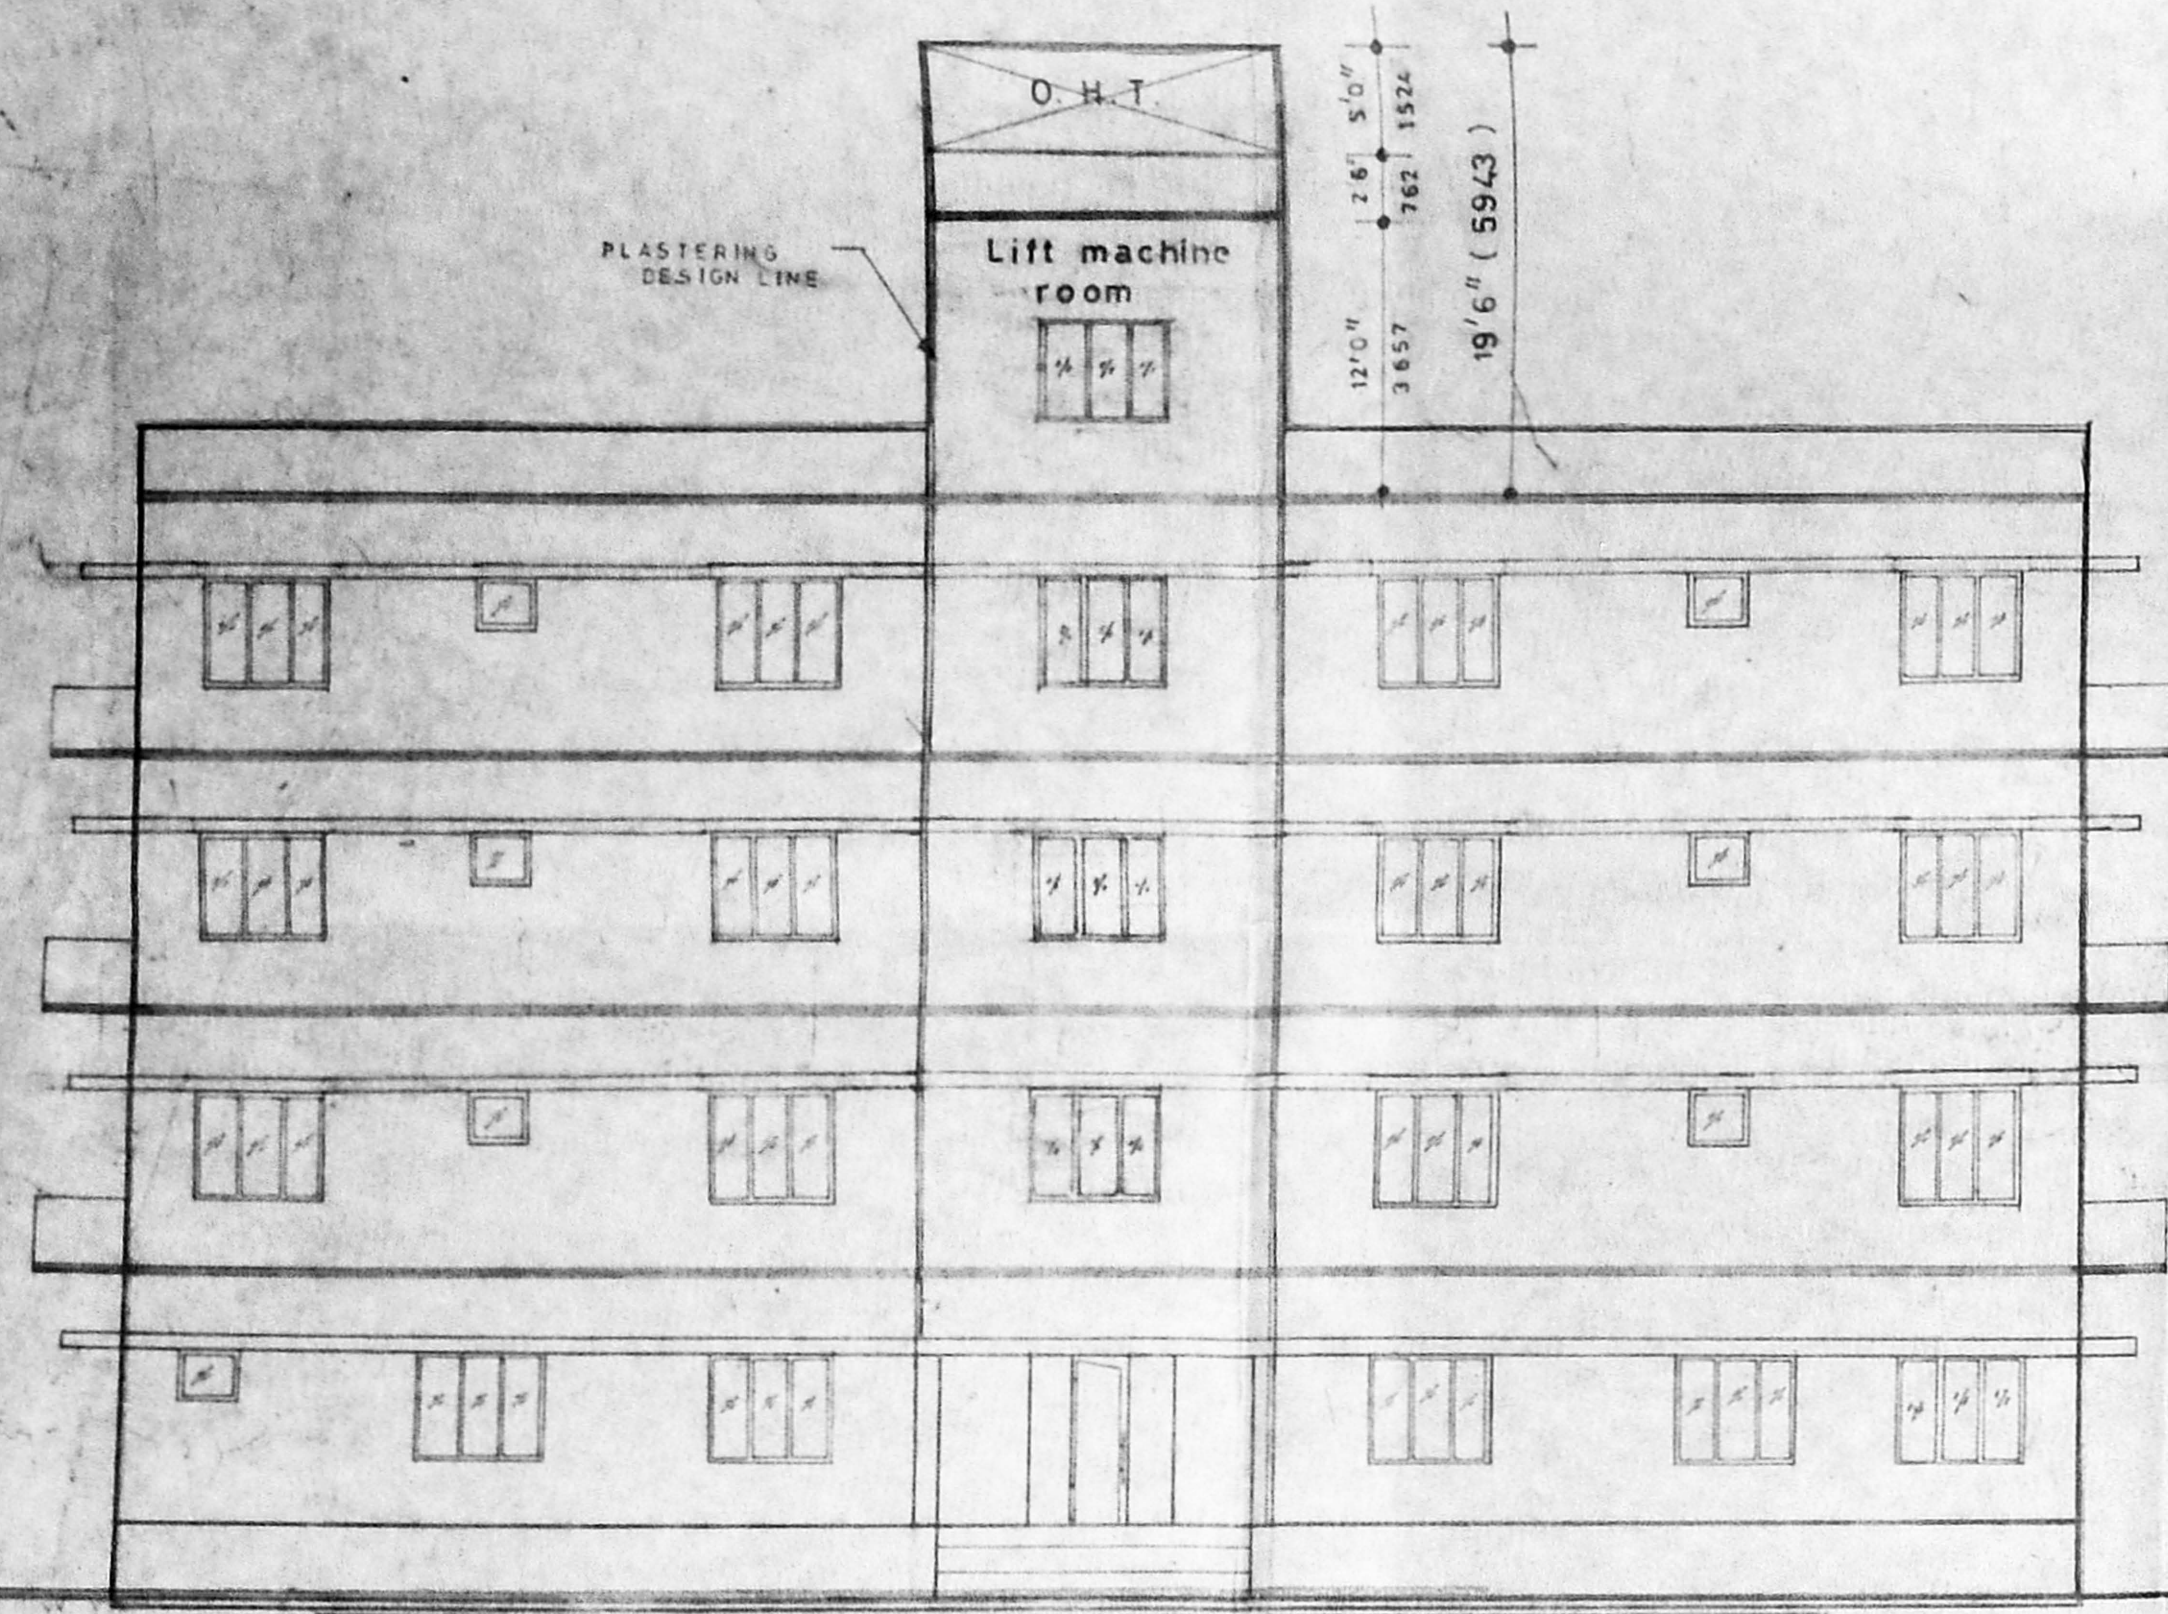

SIDE ELEVATION

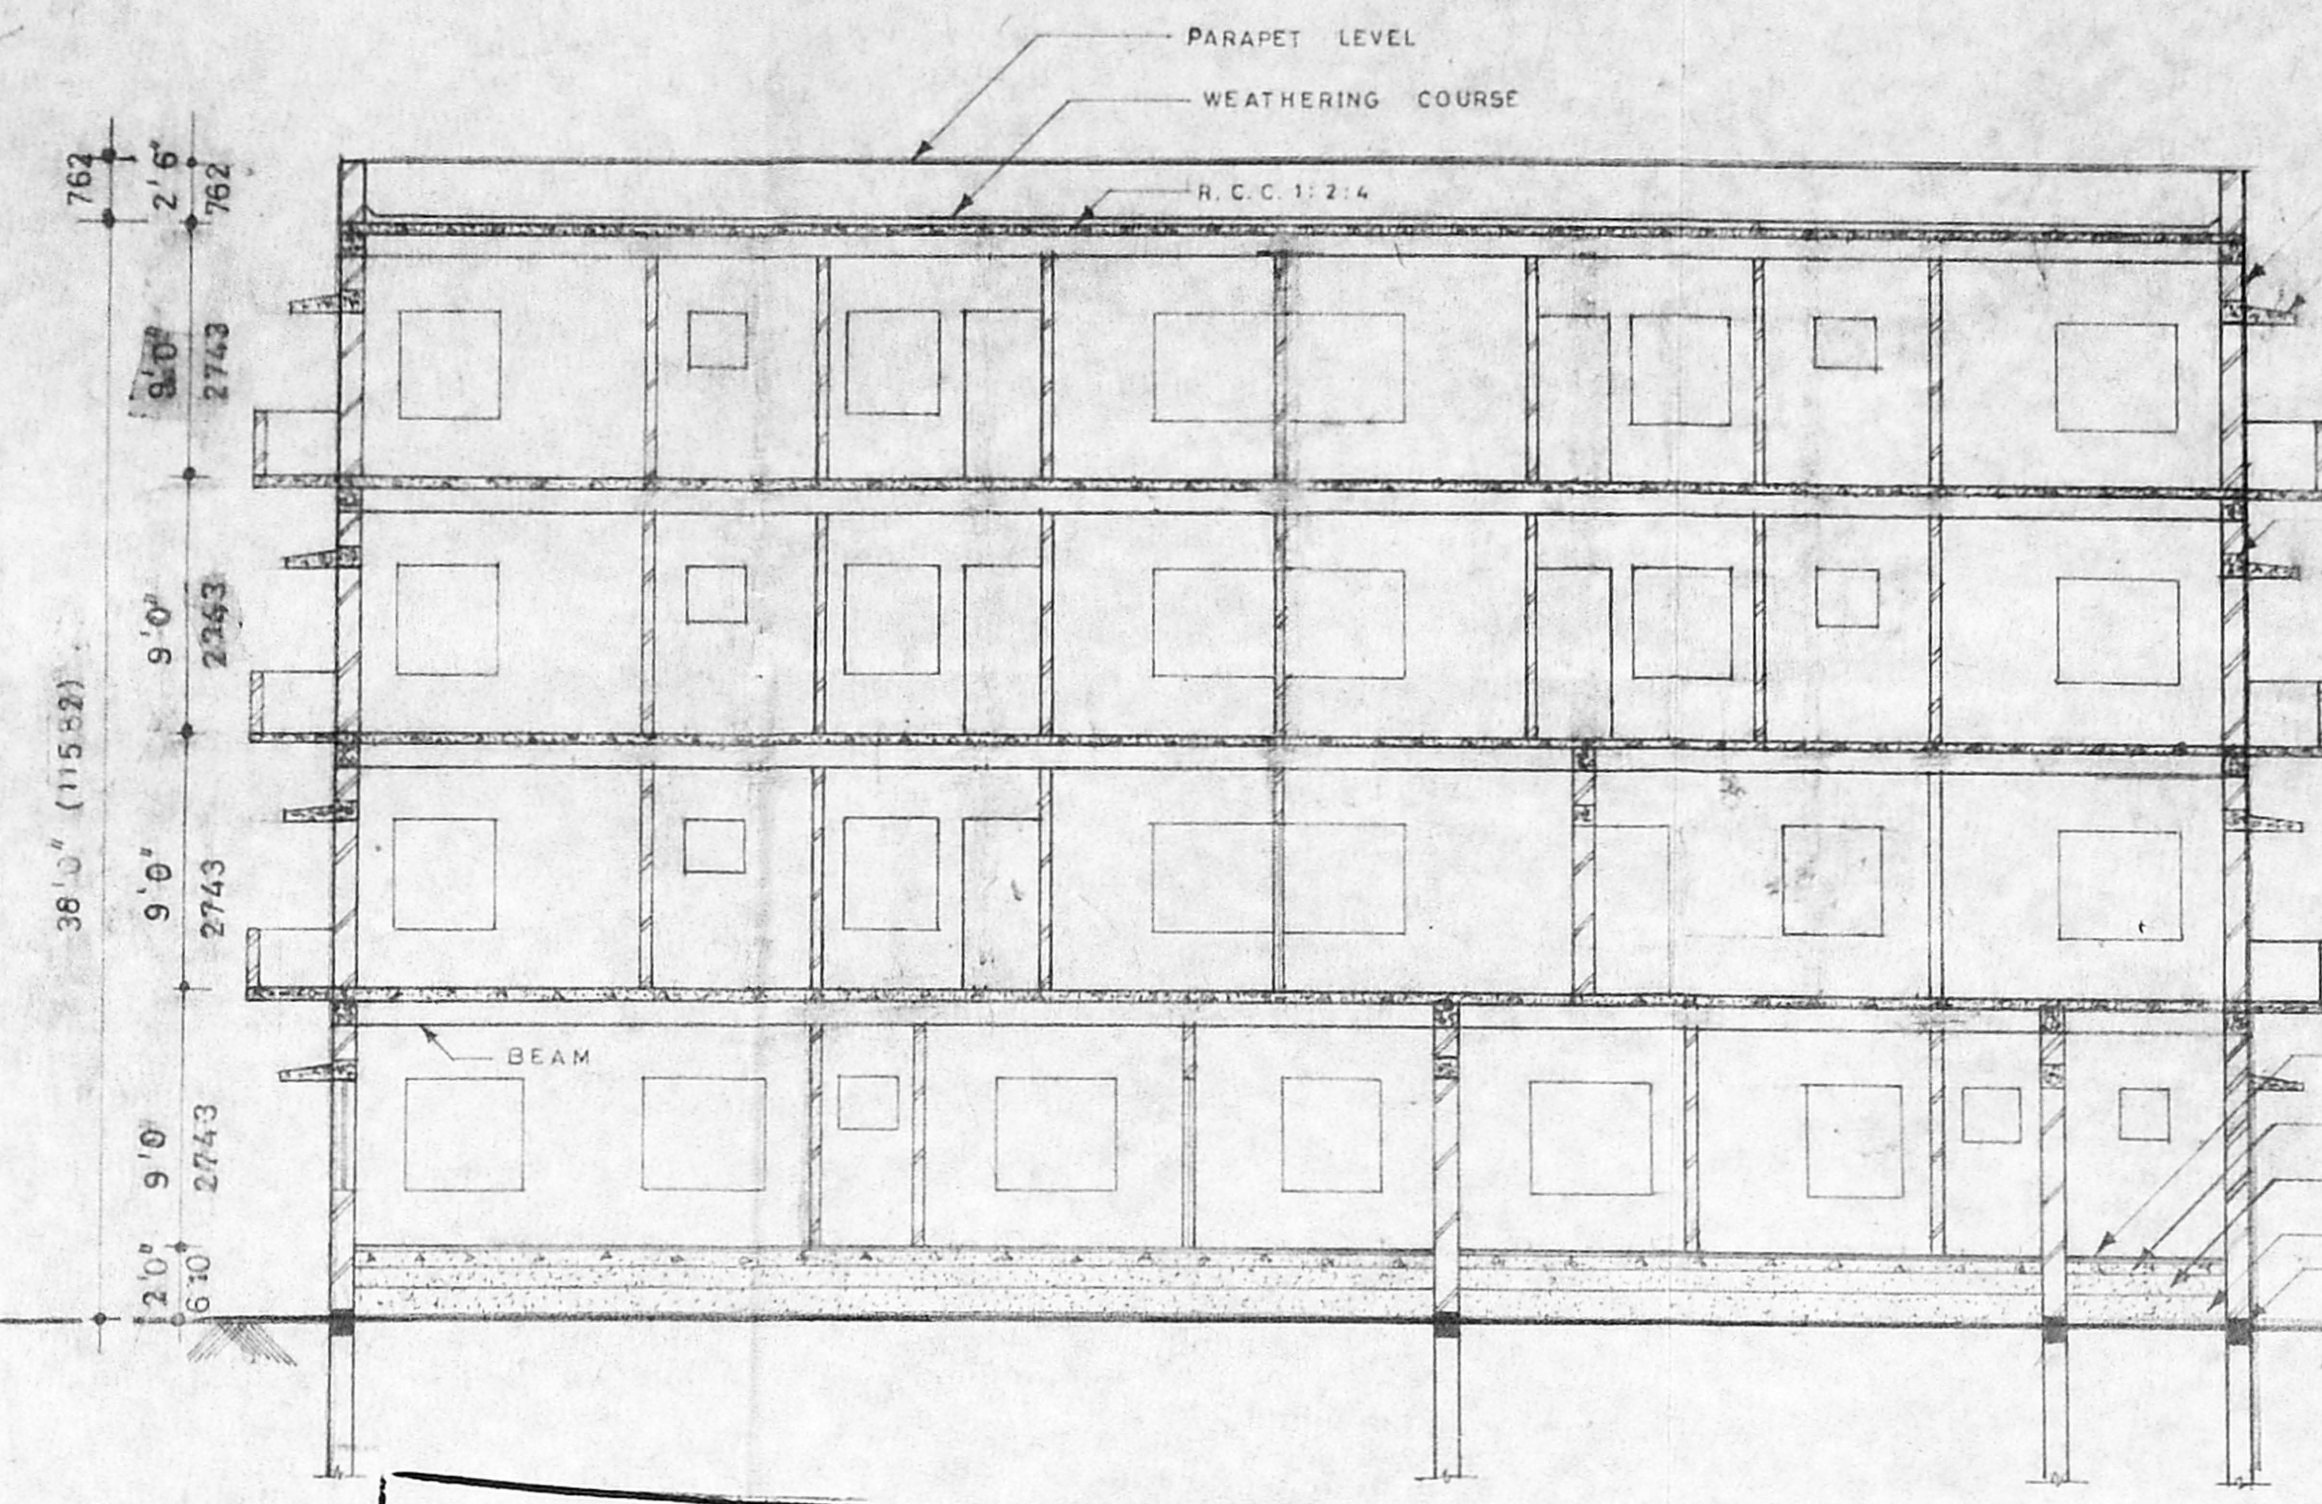


SECTION AA

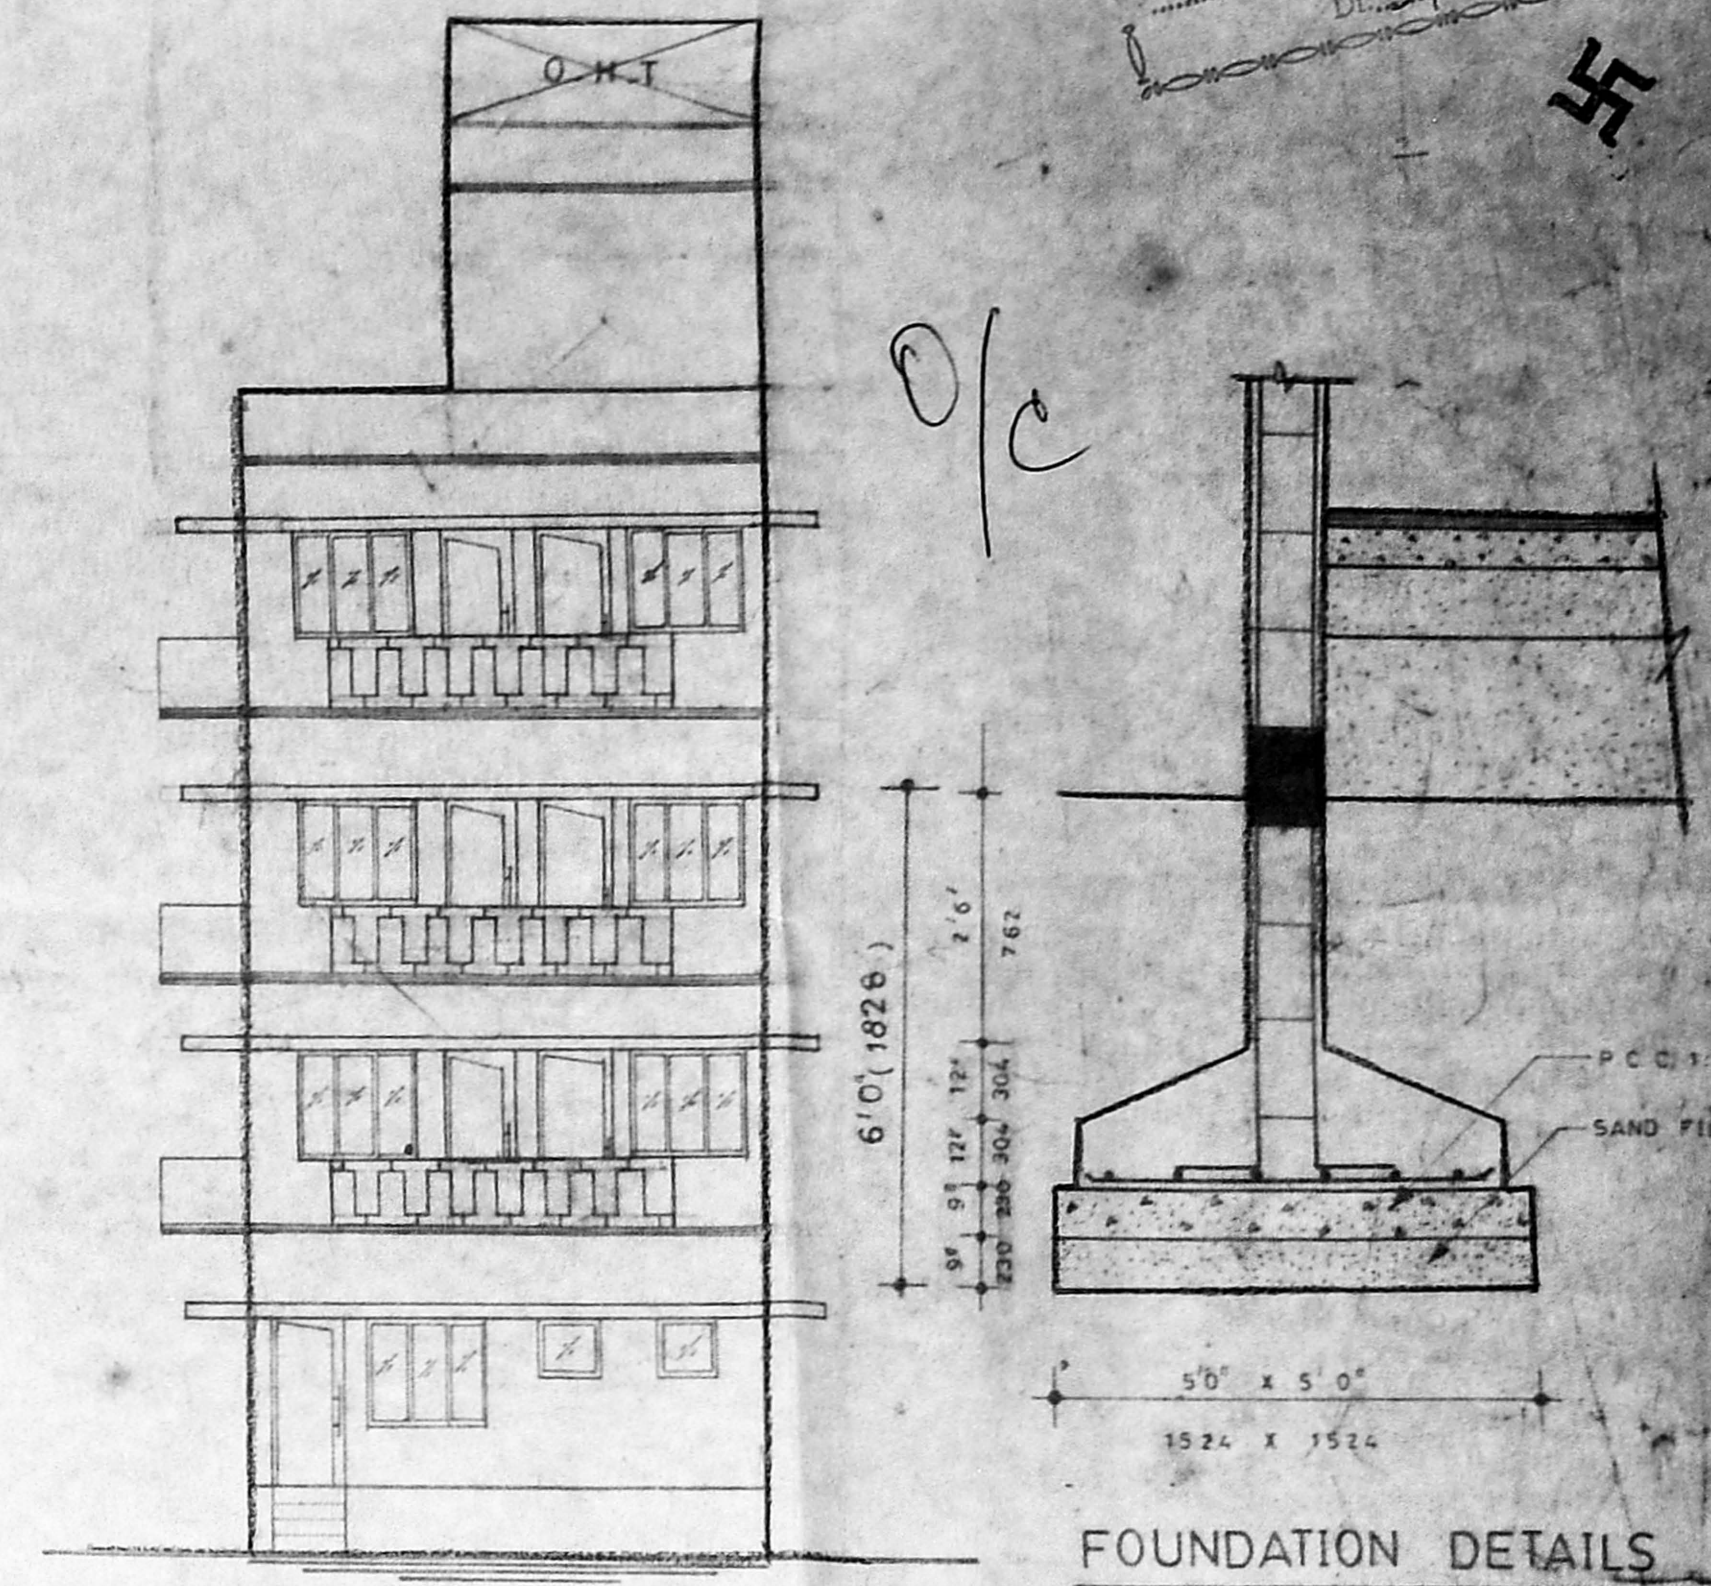


FRONT ELEVATION

FOUNDATION DETAILS


Planning Permit No. 28065/2/96
APPROVED
SUBJECT TO THE CONDITIONS IN THIS OFFICE LETTER.
No. P. 11892/95 Date: 3-96
FOR MEMBER SECRETARY
MADRAS METROPOLITAN
DEVELOPMENT AUTHORITY
MADRAS - 600 008.

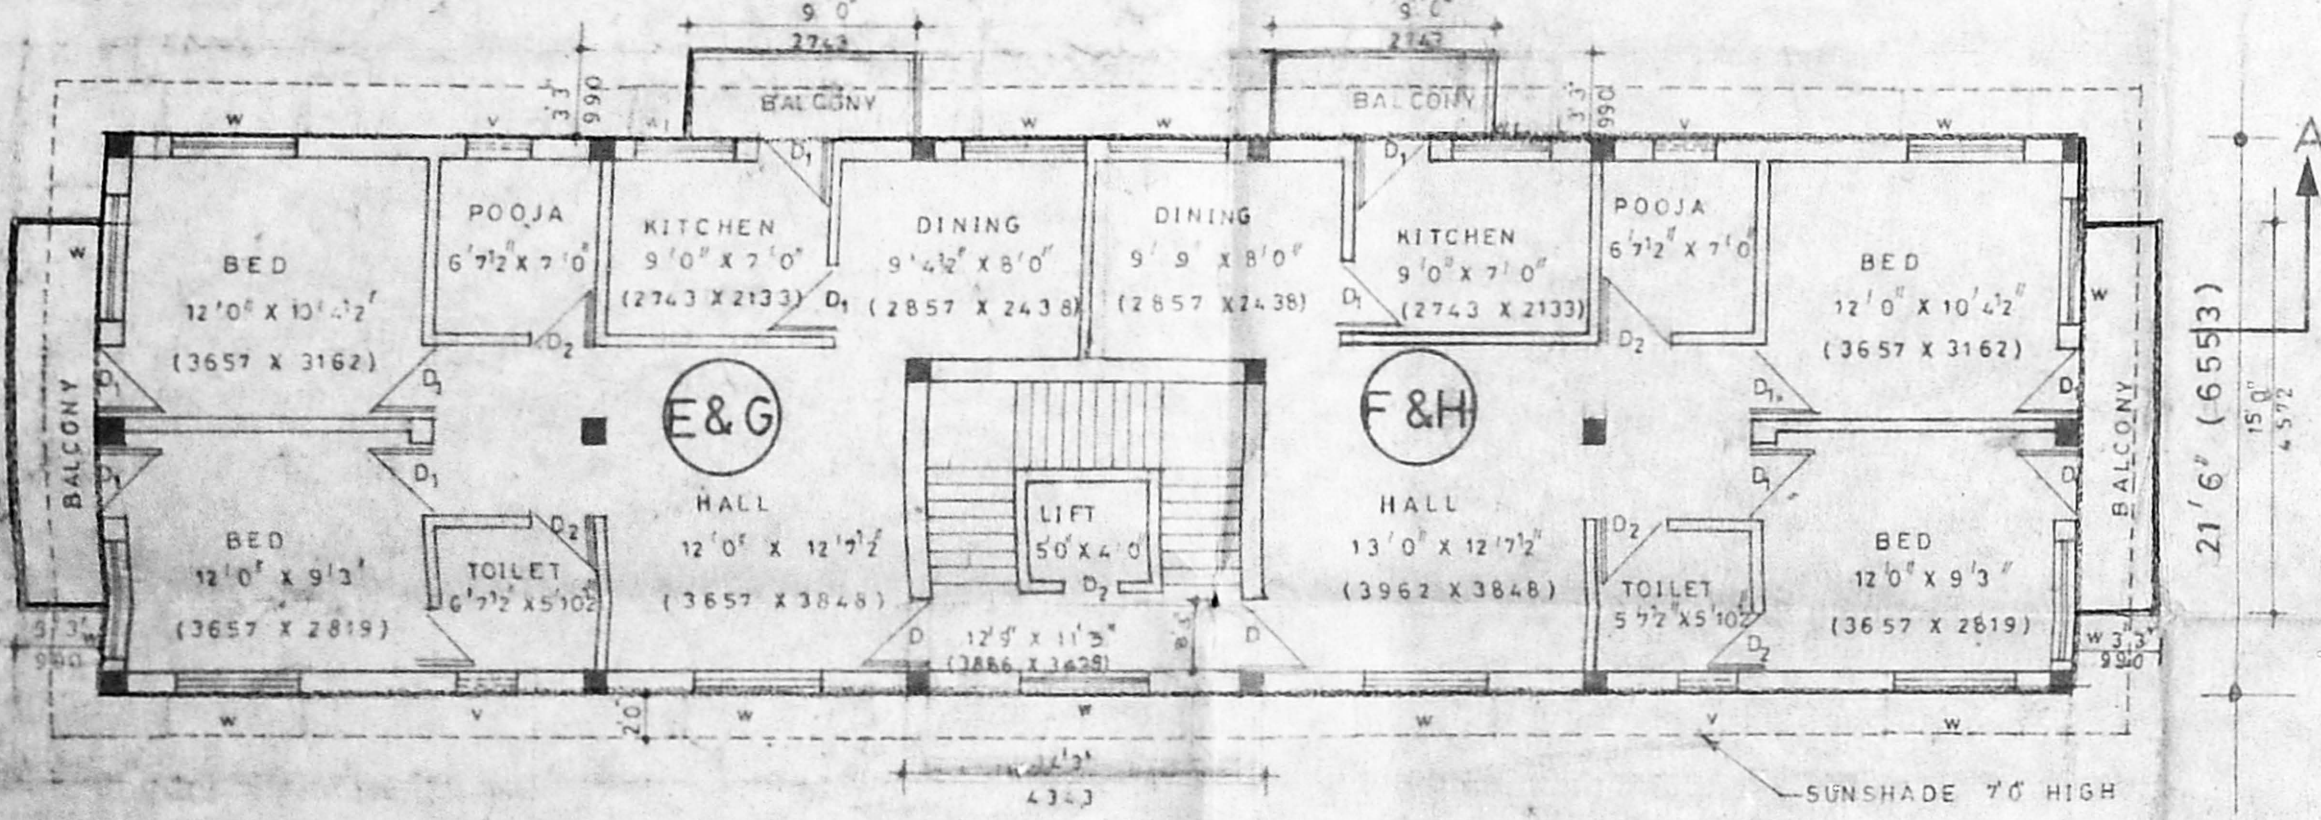


SECOND & THIRD FLOOR PLAN

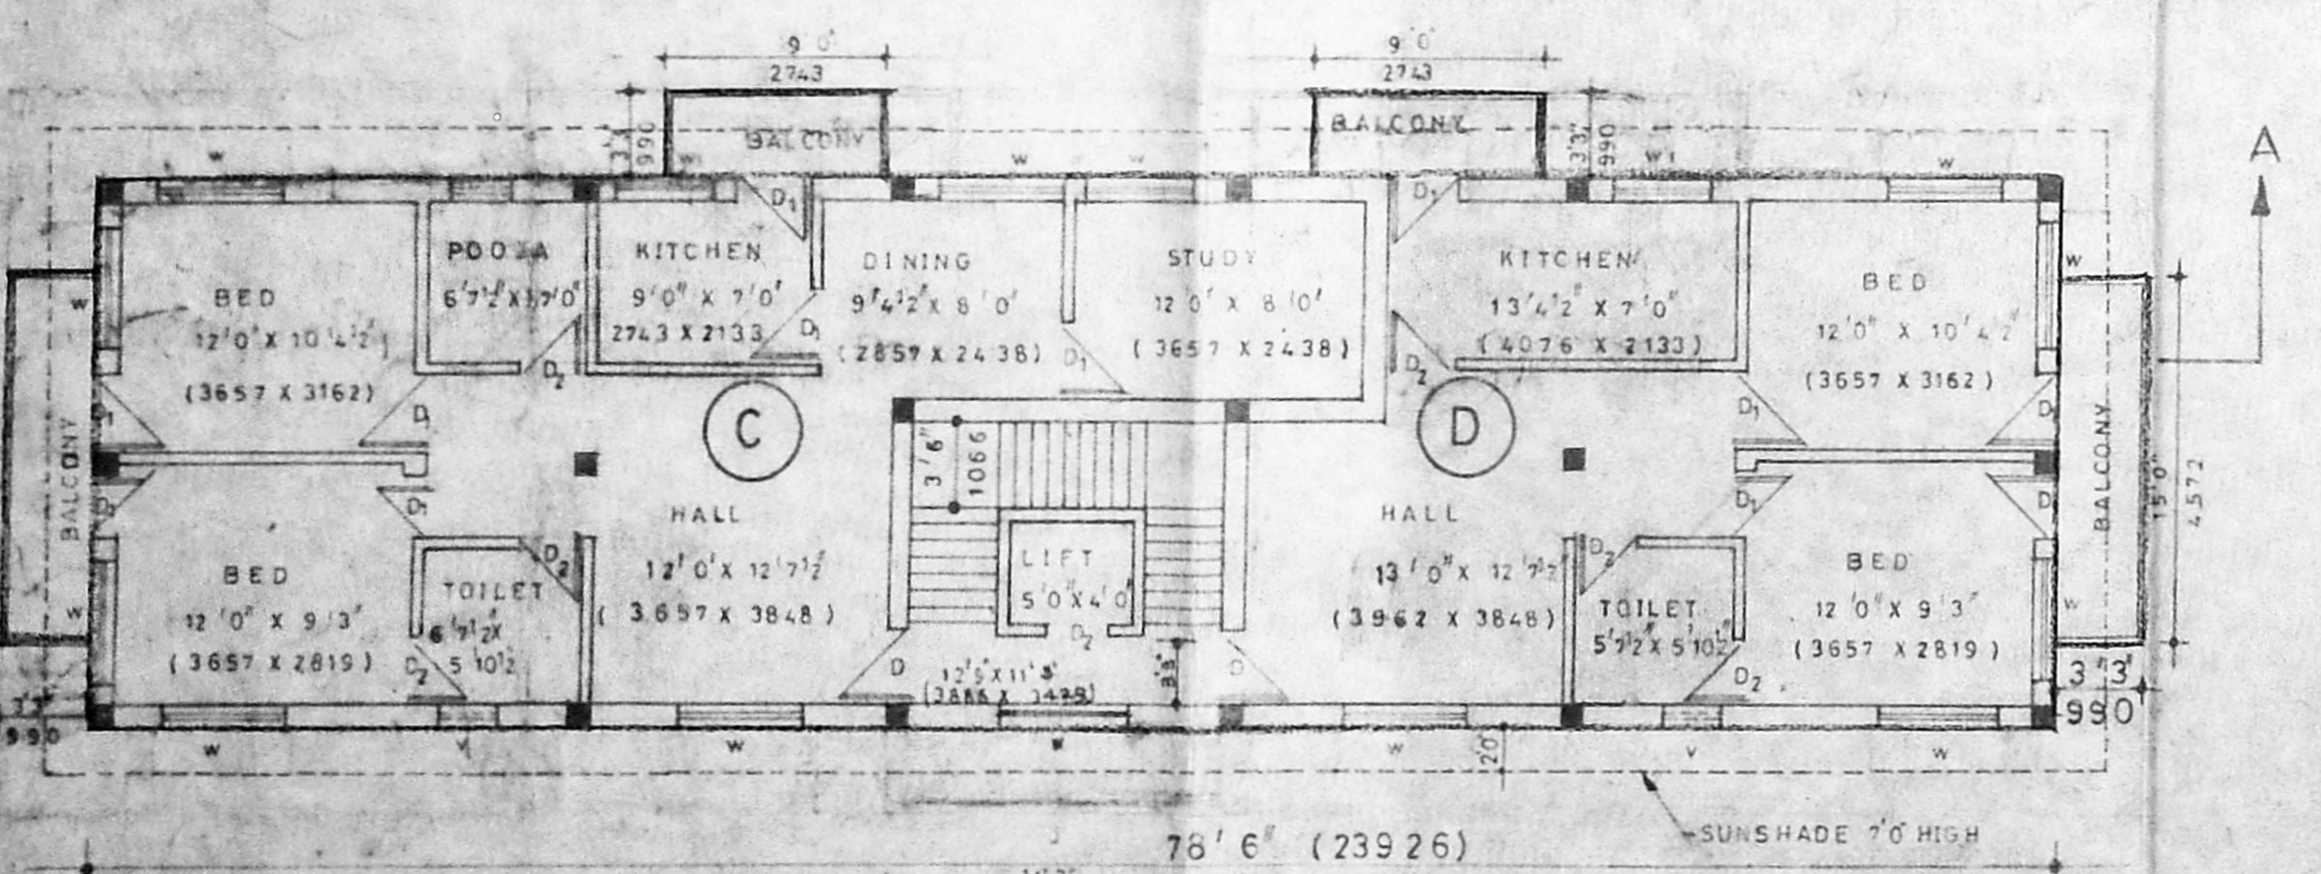


FIRST FLOOR PLAN

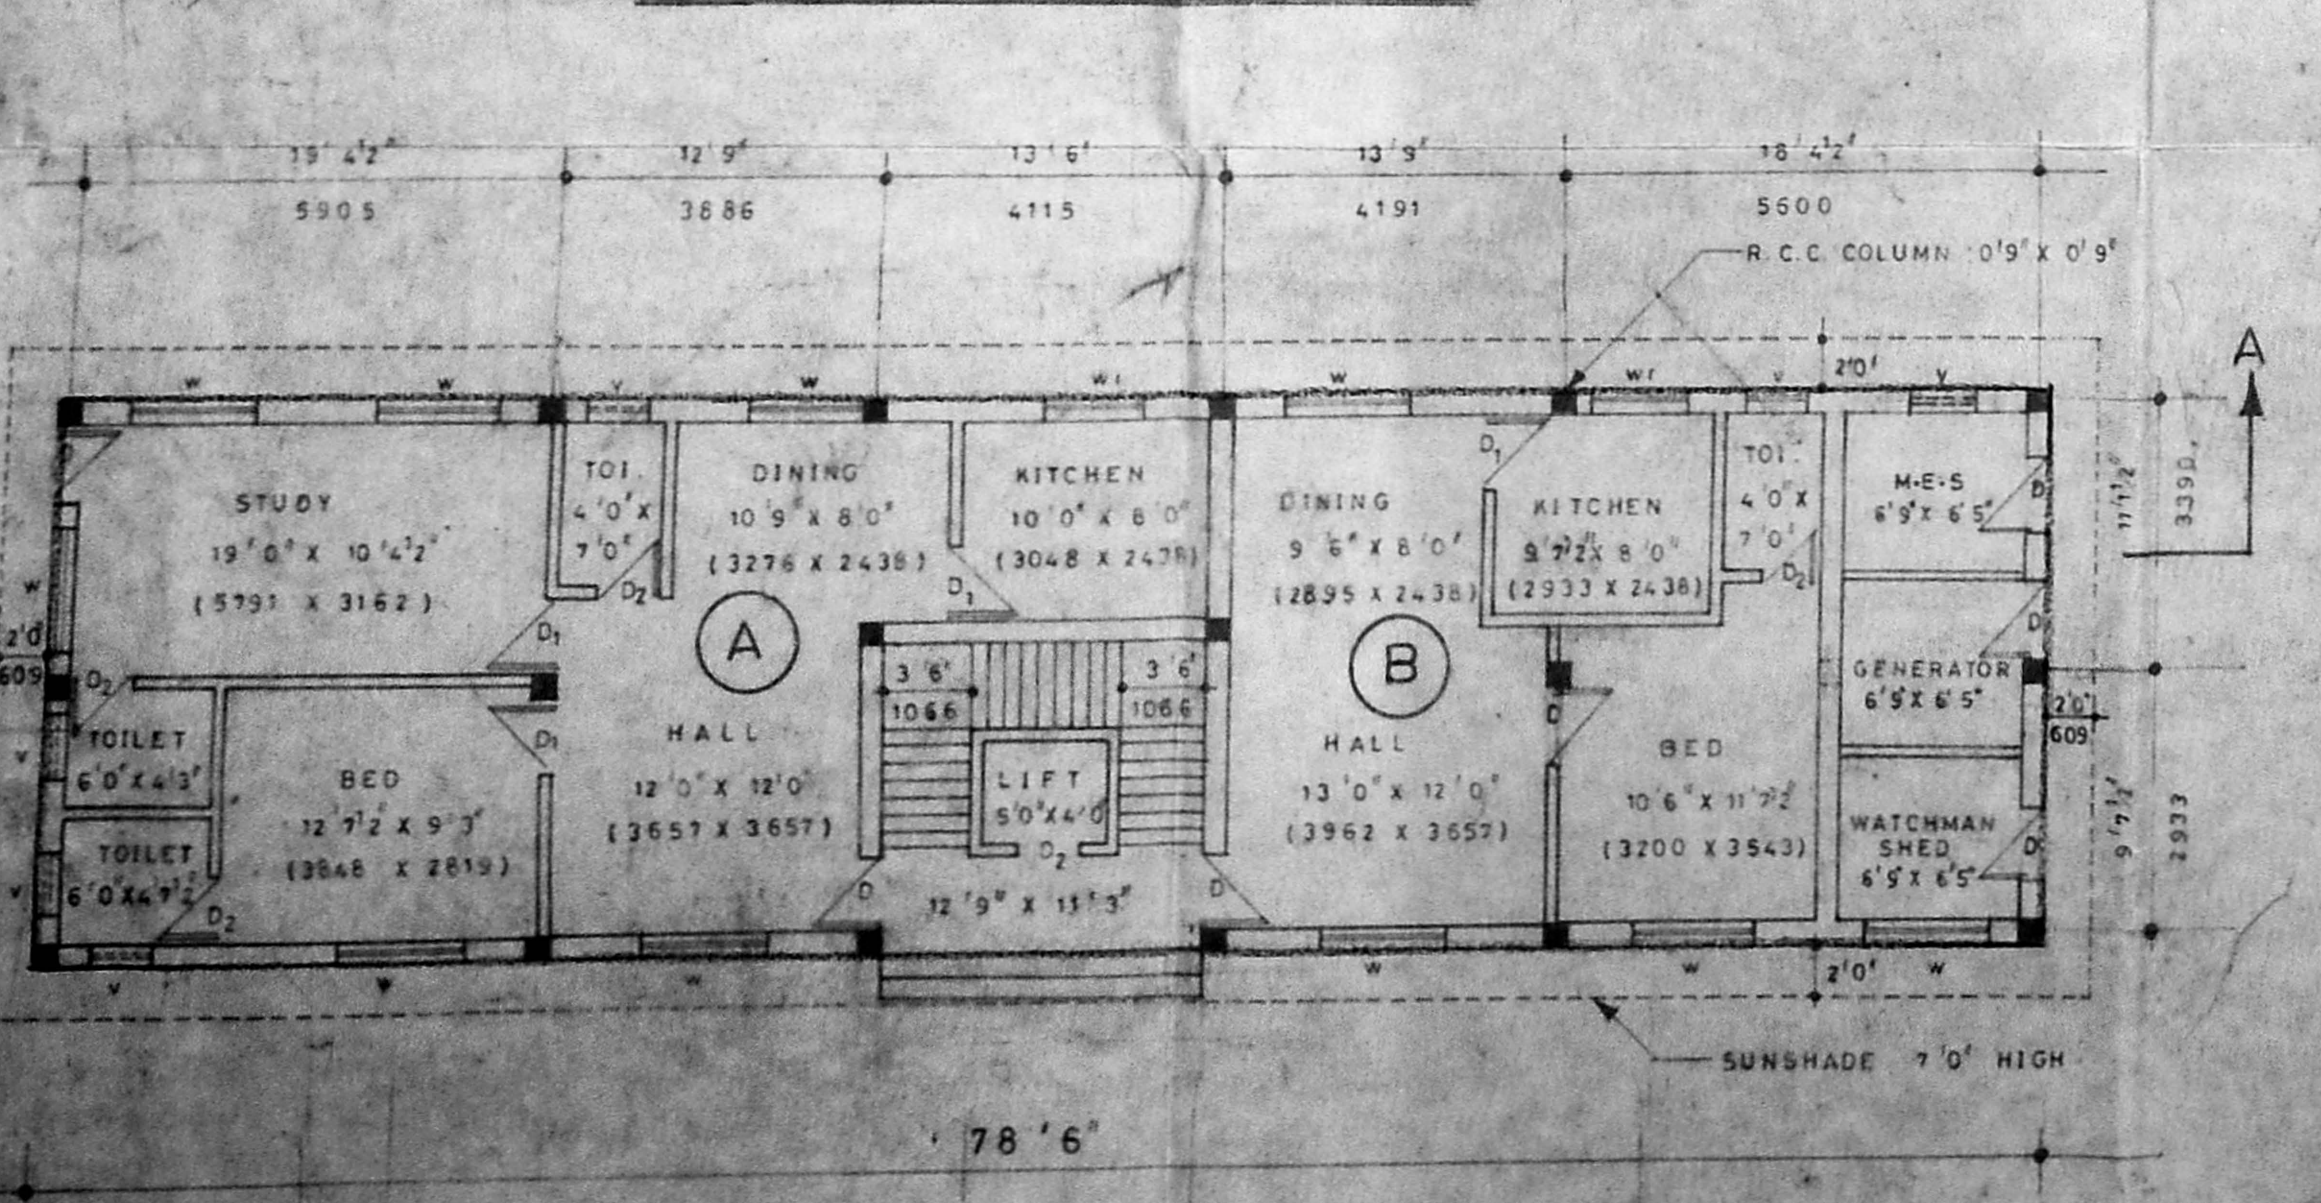

GROUND FLOOR PLAN

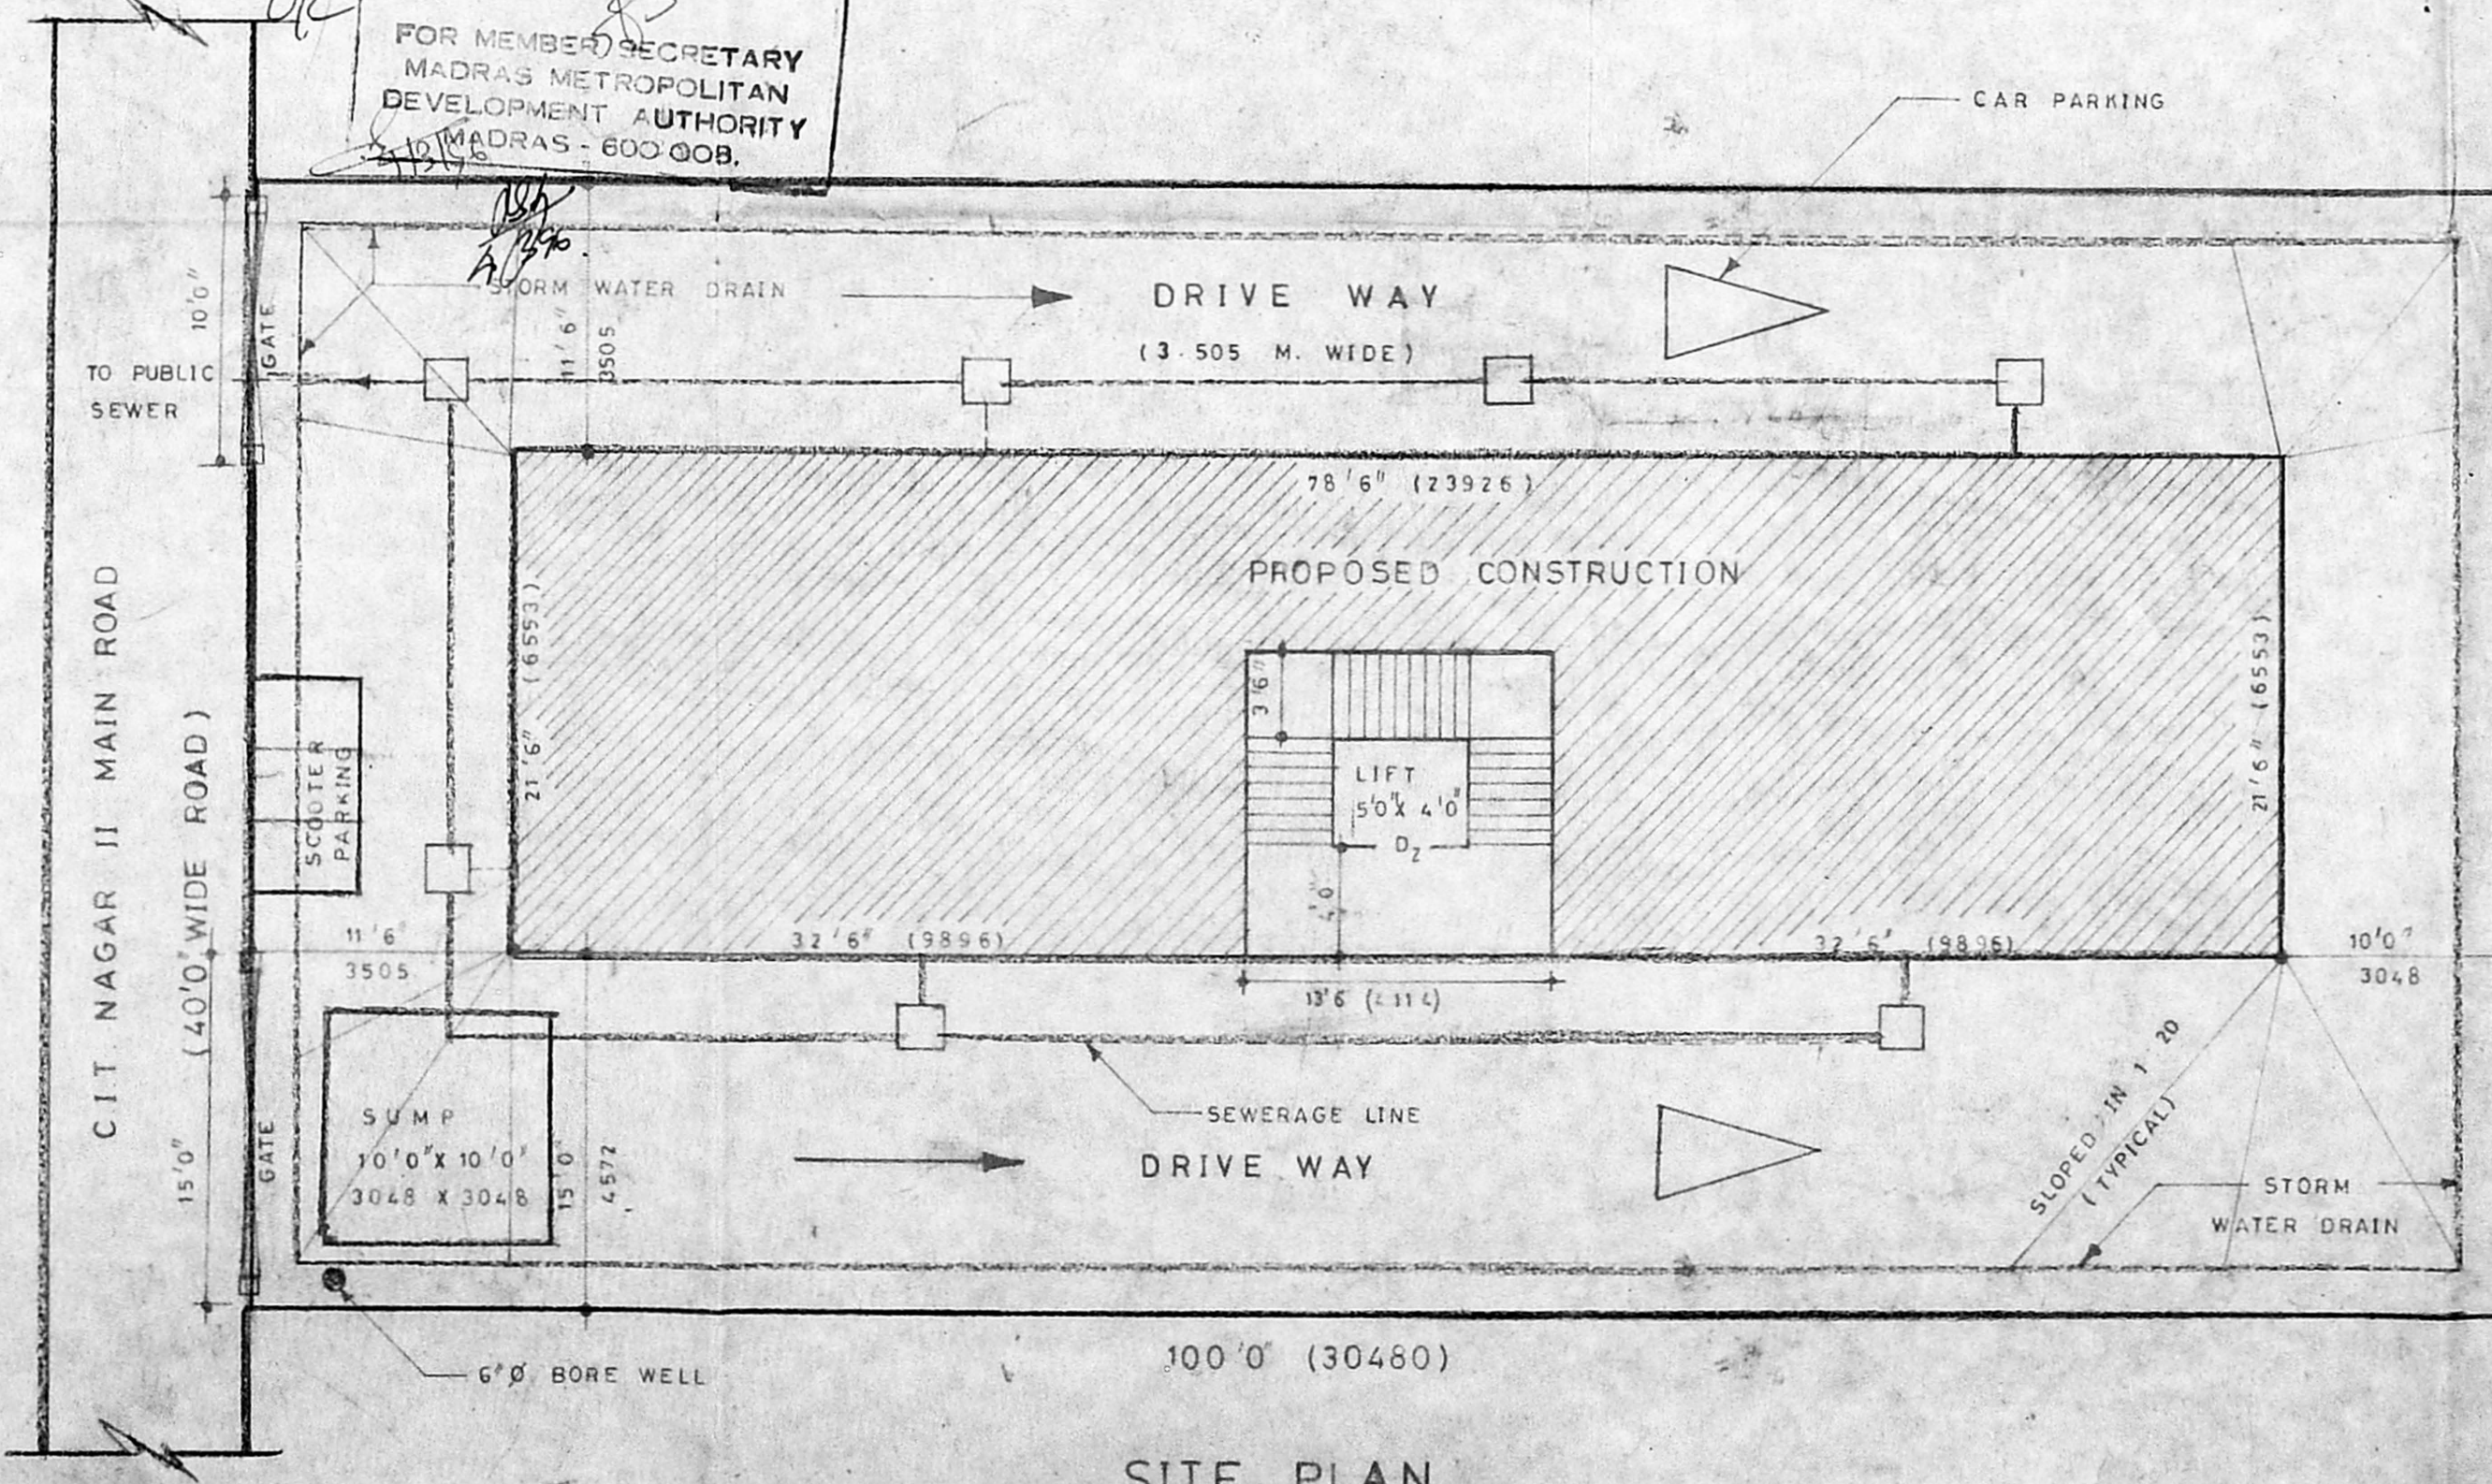


SITE PLAN

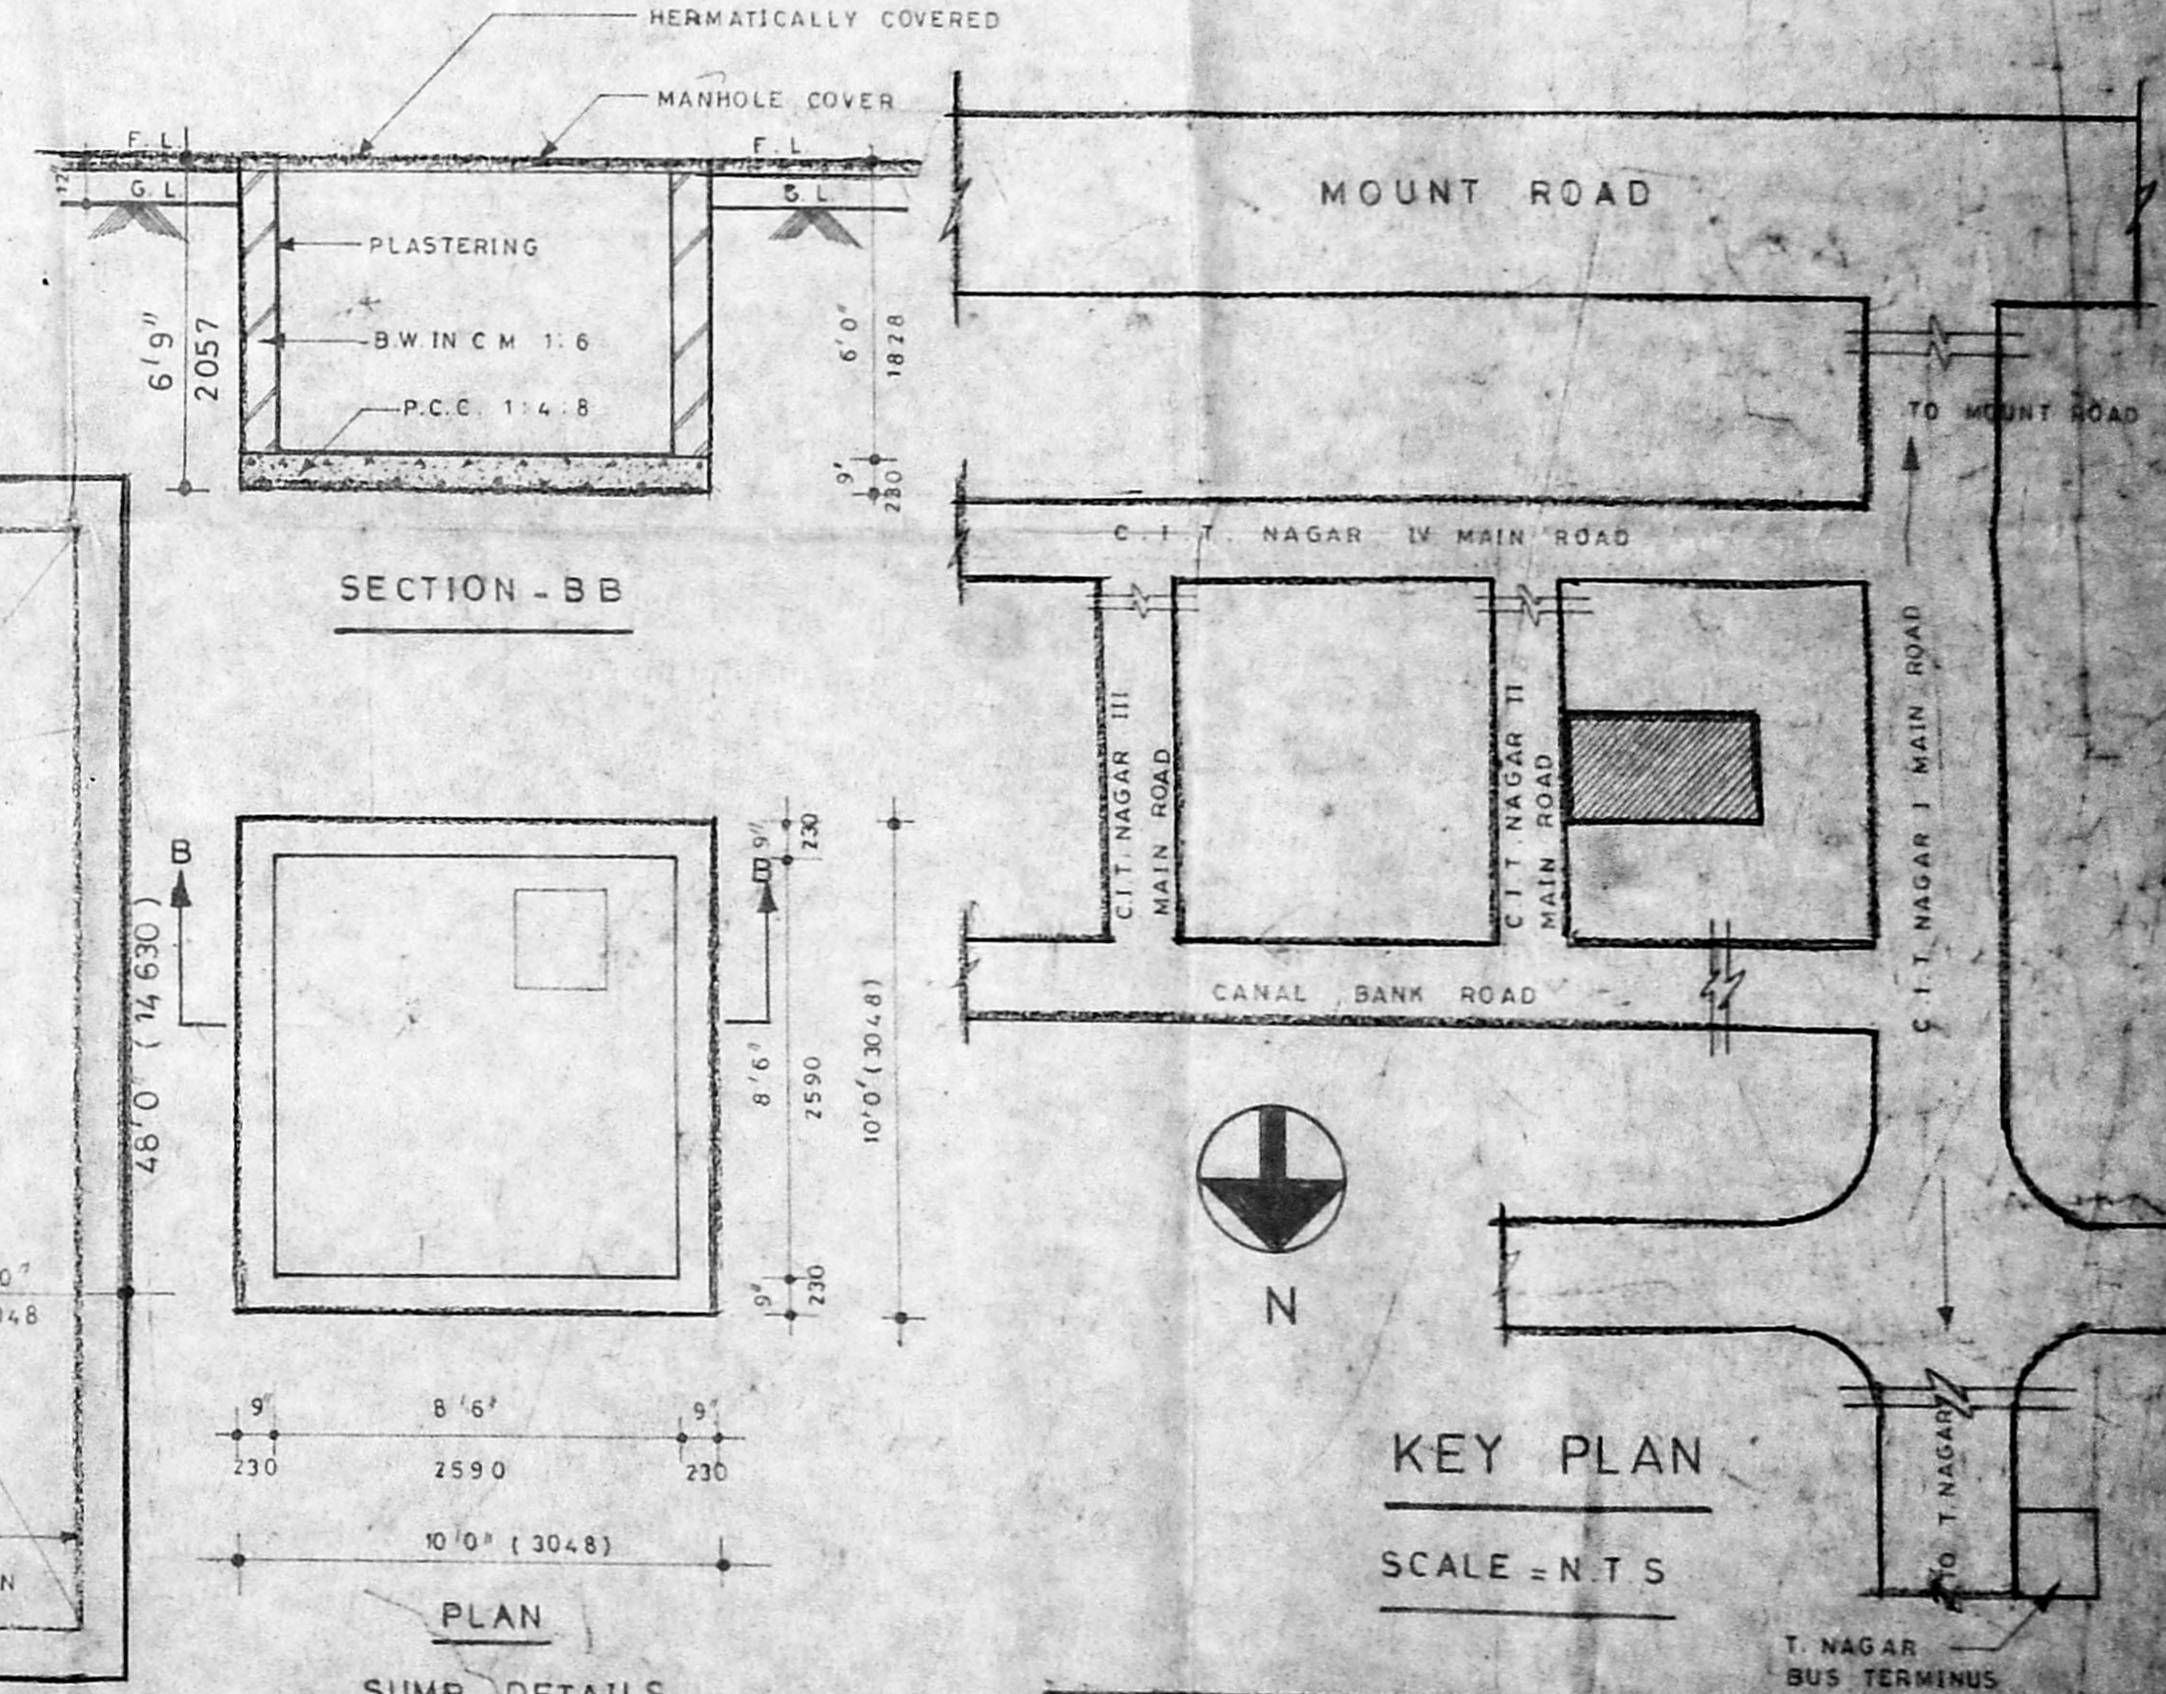


SECTION - BB

KEY PLAN

SUMP DETAILS

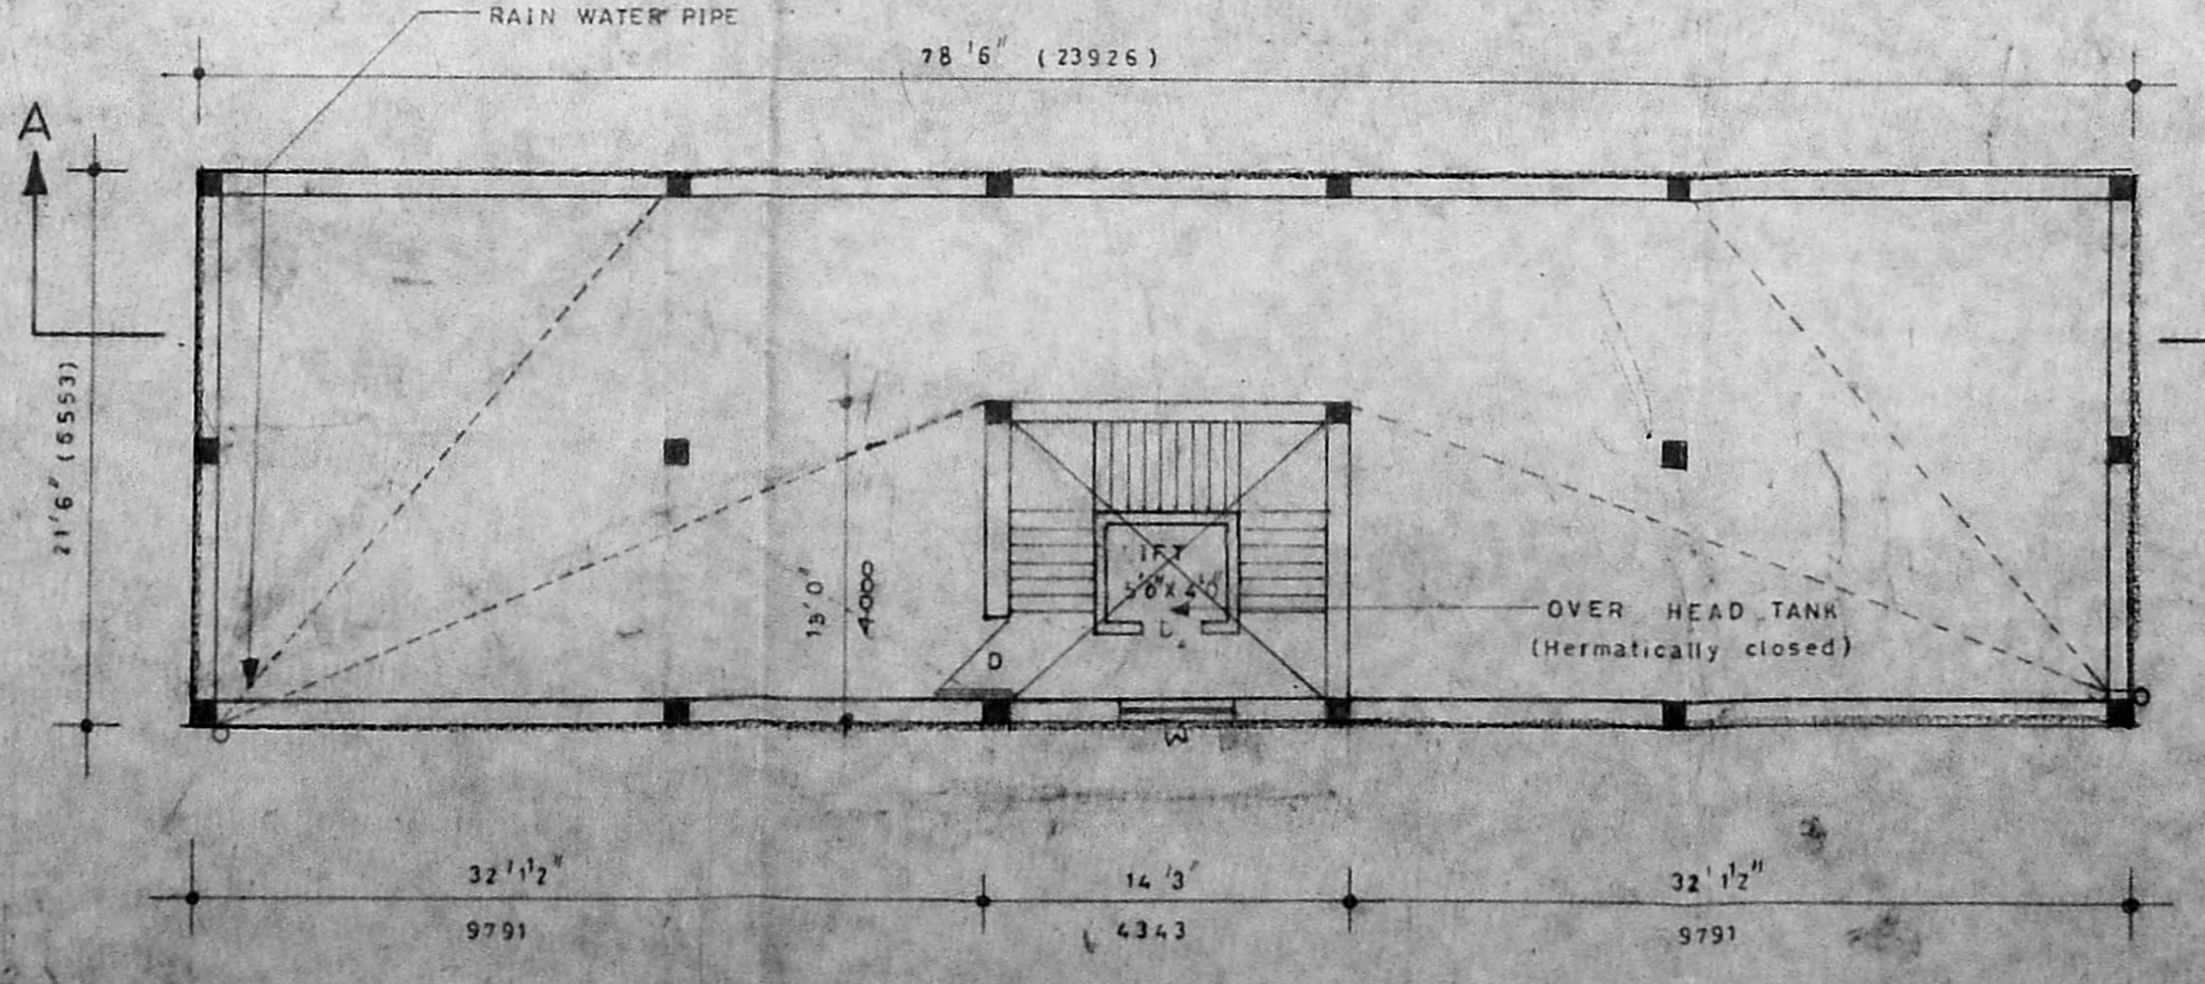

TERRACE FLOOR cum LIFT MACHINE ROOM

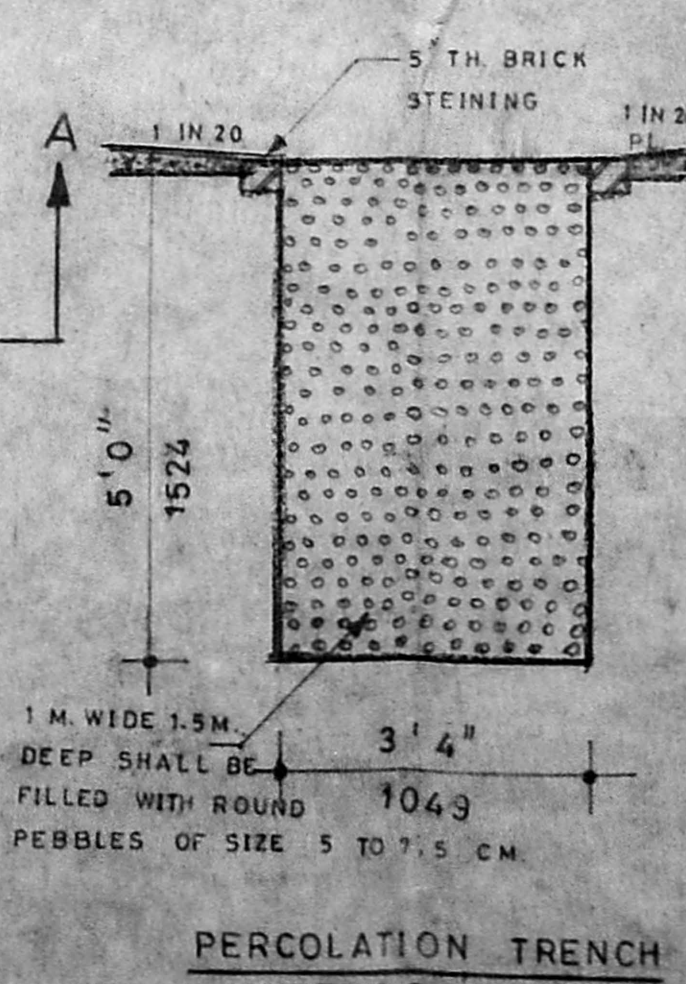

PERCOLATION TRENCH DETAILS

FLAT MARKED	AREA	
	SQ. FT.	SQ. M.
GROUND FLOOR		
A	927.39	86.19
B	601.06	55.66
FIRST FLOOR		
C	1022.60	96.77
D	310.79	28.75
SECOND FLOOR		
E	939.86	87.35
F	939.86	87.35
THIRD FLOOR		
G	939.86	87.35
H	939.86	87.35
TOTAL	7181.08	665.07

PLAN SHOWING THE PROPOSED RESIDENTIAL APARTMENTS AT DOOR NO. 30, C.I.T. NAGAR II MAIN ROAD, PLOT NO. 54, AT S-NO. 52, BLOCK NO. 45, MAMBALAM C.I.T. NAGAR, MADRAS - 35

SCALE: 1:100, 1:50 SHEET NO. 1 OF 2
BUILDERS
SOUTHERN CONSTRUCTIONS,
156, 9th STREET,
15th SECTOR, A.R. NAGAR,
MADRAS - 78.

COLOUR INDEX
PROPOSED
ROAD
BOUNDARY

SCHEDULE OF JOINERIES
D DOOR 3'3" x 7'0"
D1 DOOR 3'0" x 7'0"
D2 DOOR 2'6" x 6'6"
W WINDOW 5'0" x 4'0"
W1 DOOR 4'0" x 4'0"
V VENTILATOR 2'6" x 2'0"

OWNER / PROMOTER

LICENSED SURVEYOR

All Dimensions are in mm