

MM/A/B/PP NO. 54/1242/94

APPROVED  
 SUBJECT TO THE CONDITIONS OF THIS OFFICE LETTER No. 54/1242/PP/Date 2-3-94  
 FOR MEMBER SECRETARY  
 MADRAS METROPOLITAN  
 DEVELOPMENT AUTHORITY  
 MADRAS - 600 004

SECTION YY  
 RAIN WATER HARVEST DETAIL  
 SCALE 1:8.0 (1:100)

**Schedule of joinery**

TYPE	WIDTH	HEIGHT	DESCRIPTION
MD	3"0" (76.2)	7"0" (178)	WOODEN MAIN DOOR
D	3"0" (76.2)	7"0" (178)	WOODEN FLUSH DOOR
W	2"0" (50.8)	4"0" (101.6)	WOODEN GLAZED WINDOW
WL	4"0" (101.6)	4"0" (101.6)	DOOR
W2	6"0" (152.4)	4"0" (101.6)	DOOR
W3	10"0" (254)	4"0" (101.6)	SLIDING WINDOW
W4	4"0" (101.6)	3"0" (76.2)	KITCHEN WINDOW
V	3"0" (76.2)	2"0" (50.8)	SLATED VENTILATOR

**Specifications**

**FOUNDATION** T.C.C COLUMN FOOTING FOUNDATION OVER P.C.C & SAND FILLING

**SUPERSTRUCTURE** BRICK WORK IN OR 1:1:6 AND PLASTERING IN OR 1:3:6

**R.C.C WORKING** 1:2:4 GRADE BEAMS & LINTELS IN OR 1:2:4 WITH STAIRS REINFORCEMENT

**FLOORING** MOSAIC FLOORING

**WEATHERING** THESE ARE Laid IN SLOPE OVER A MIX PARTS TELL LIME CONCRETE WITH CRUDE OIL

**NOTE:** ROOF WELL TO BE HERMETICALLY SEALED. SUMP & WATER TANK TO BE HERMETICALLY SEALED.

**COLOUR CODE REFERENCE**

PROPOSED WORK \_\_\_\_\_

EXISTING ROAD \_\_\_\_\_

BOUNDARY \_\_\_\_\_

SEWER LINE \_\_\_\_\_


WATER LINE \_\_\_\_\_

SIGNATURE OF OWNER (POWER OF ATTORNEY)  
 C. SELVARAJAN, C.E. Arch. (D. A.A.)  
 REGISTERED ARCHITECT No. 218  
 Corporation of Architects  
 1, Saranganpatti Street  
 MADRAS - 600 017


SIGNATURE OF ARCHITECT  
 REVISIONS FOR PROPOSED RESIDENTIAL FLATS AT D. NO. 24, BLOCK NO. 115, T.S. NO. 7067, DR. NAIR ROAD, TNAGAR, MADRAS.

PLANS, ELEVATION, SECTION, SITE PLAN, KEY PLAN, ETC.  
 SCALE 1"=8'0" (1:100) DATE: 7-12-94 DRAWN: J.V.  
 ARCHITECTS


SELVARAJAN & ASSOCIATES  
 NO. 1, SARANGANPATTI STREET, TNAGAR, MADRAS - 600 017

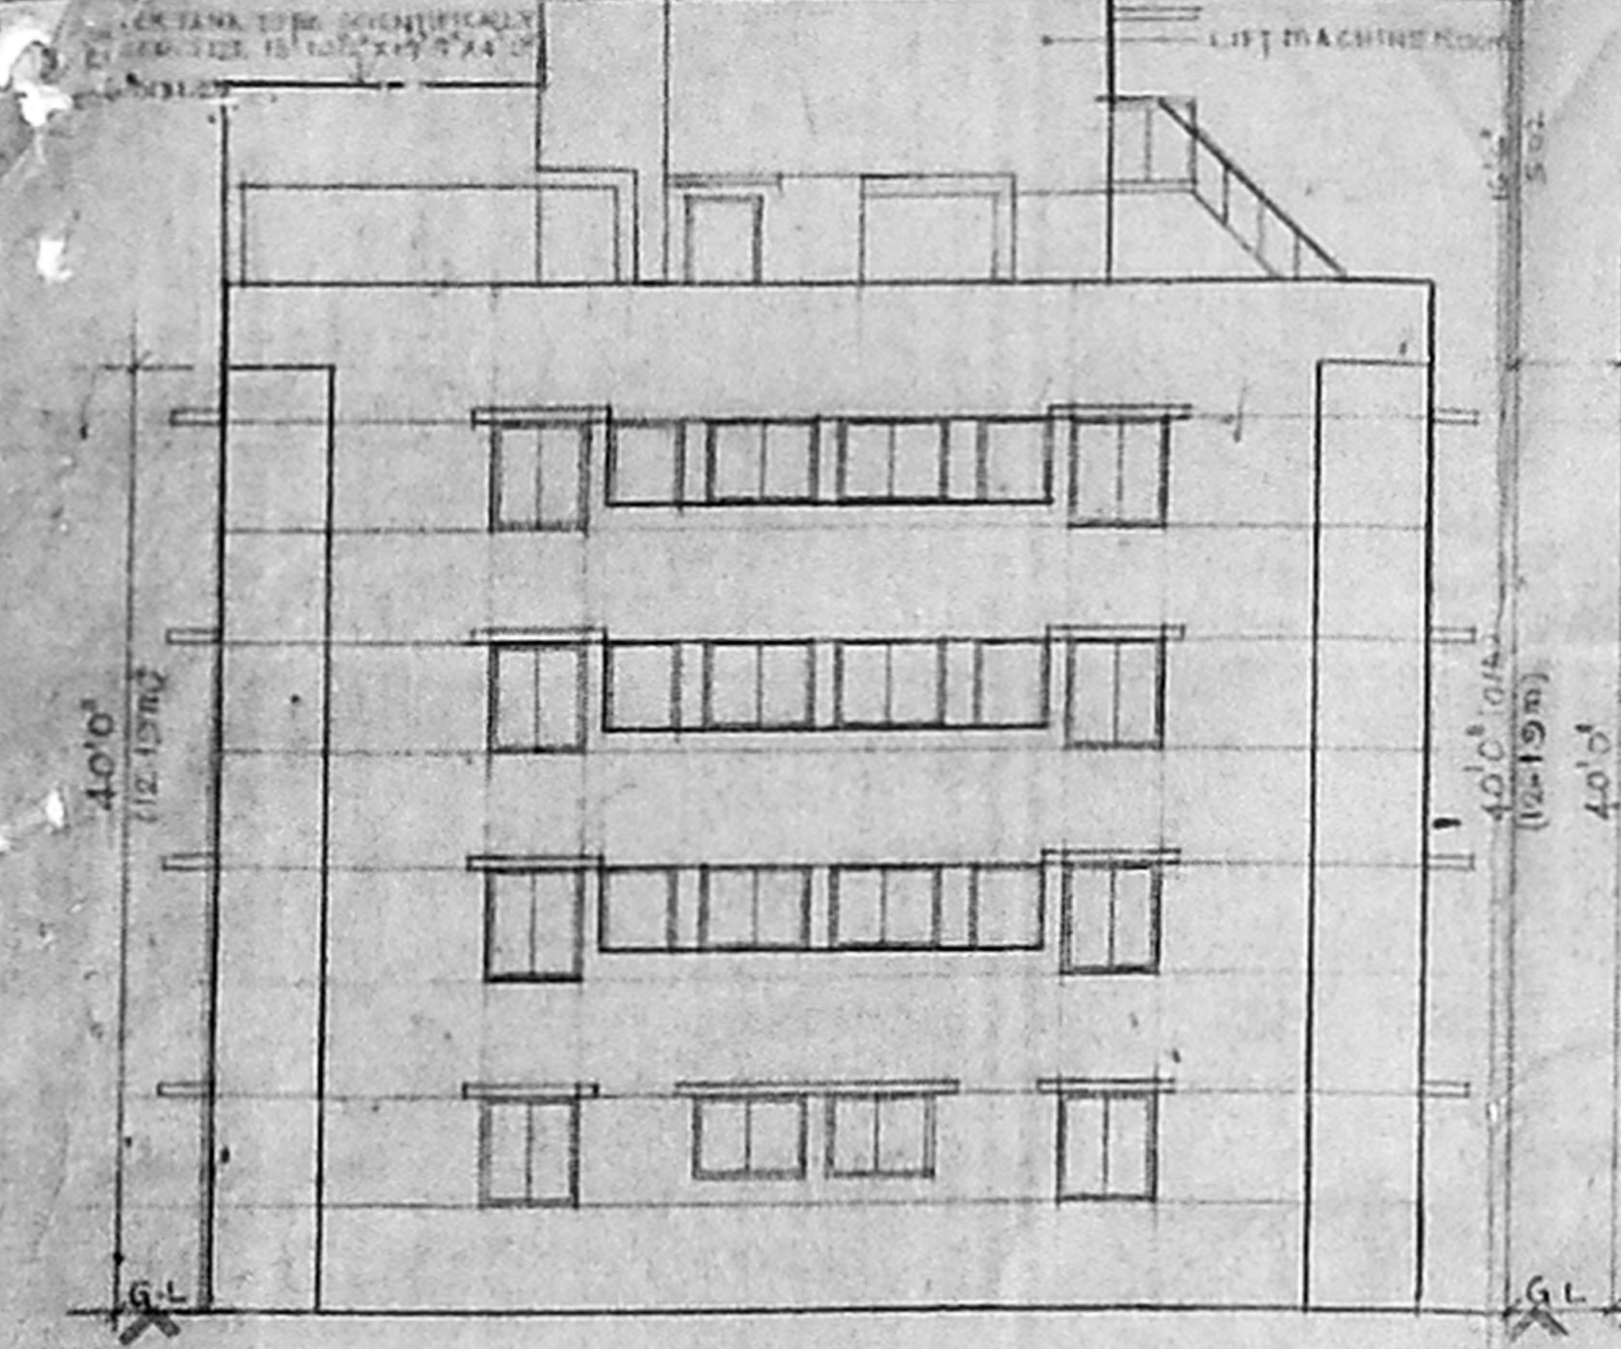


FRONT ELEVATION  
 SCALE 1"=8'0" (1:100)

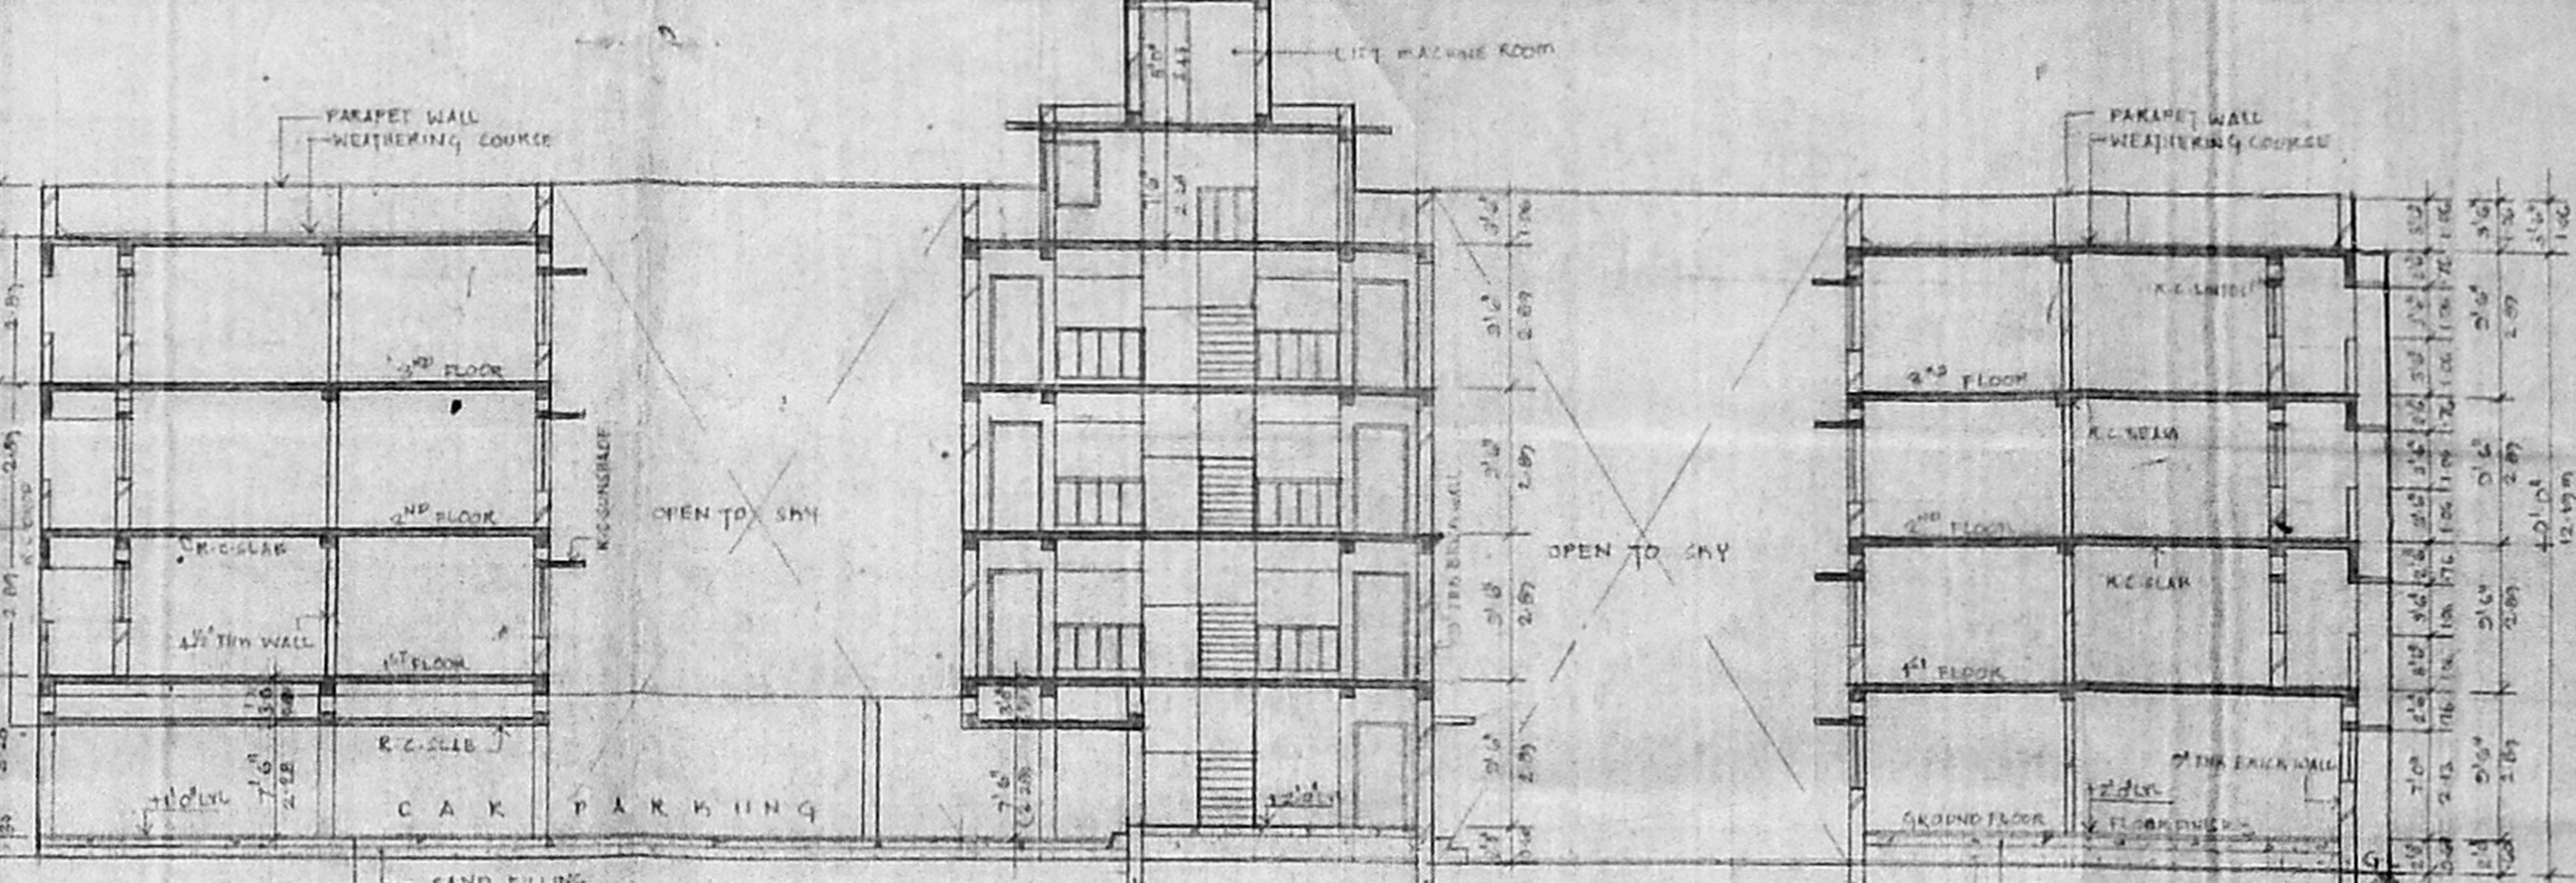


SECTION-AA  
 SCALE 1"=8'0" (1:100)

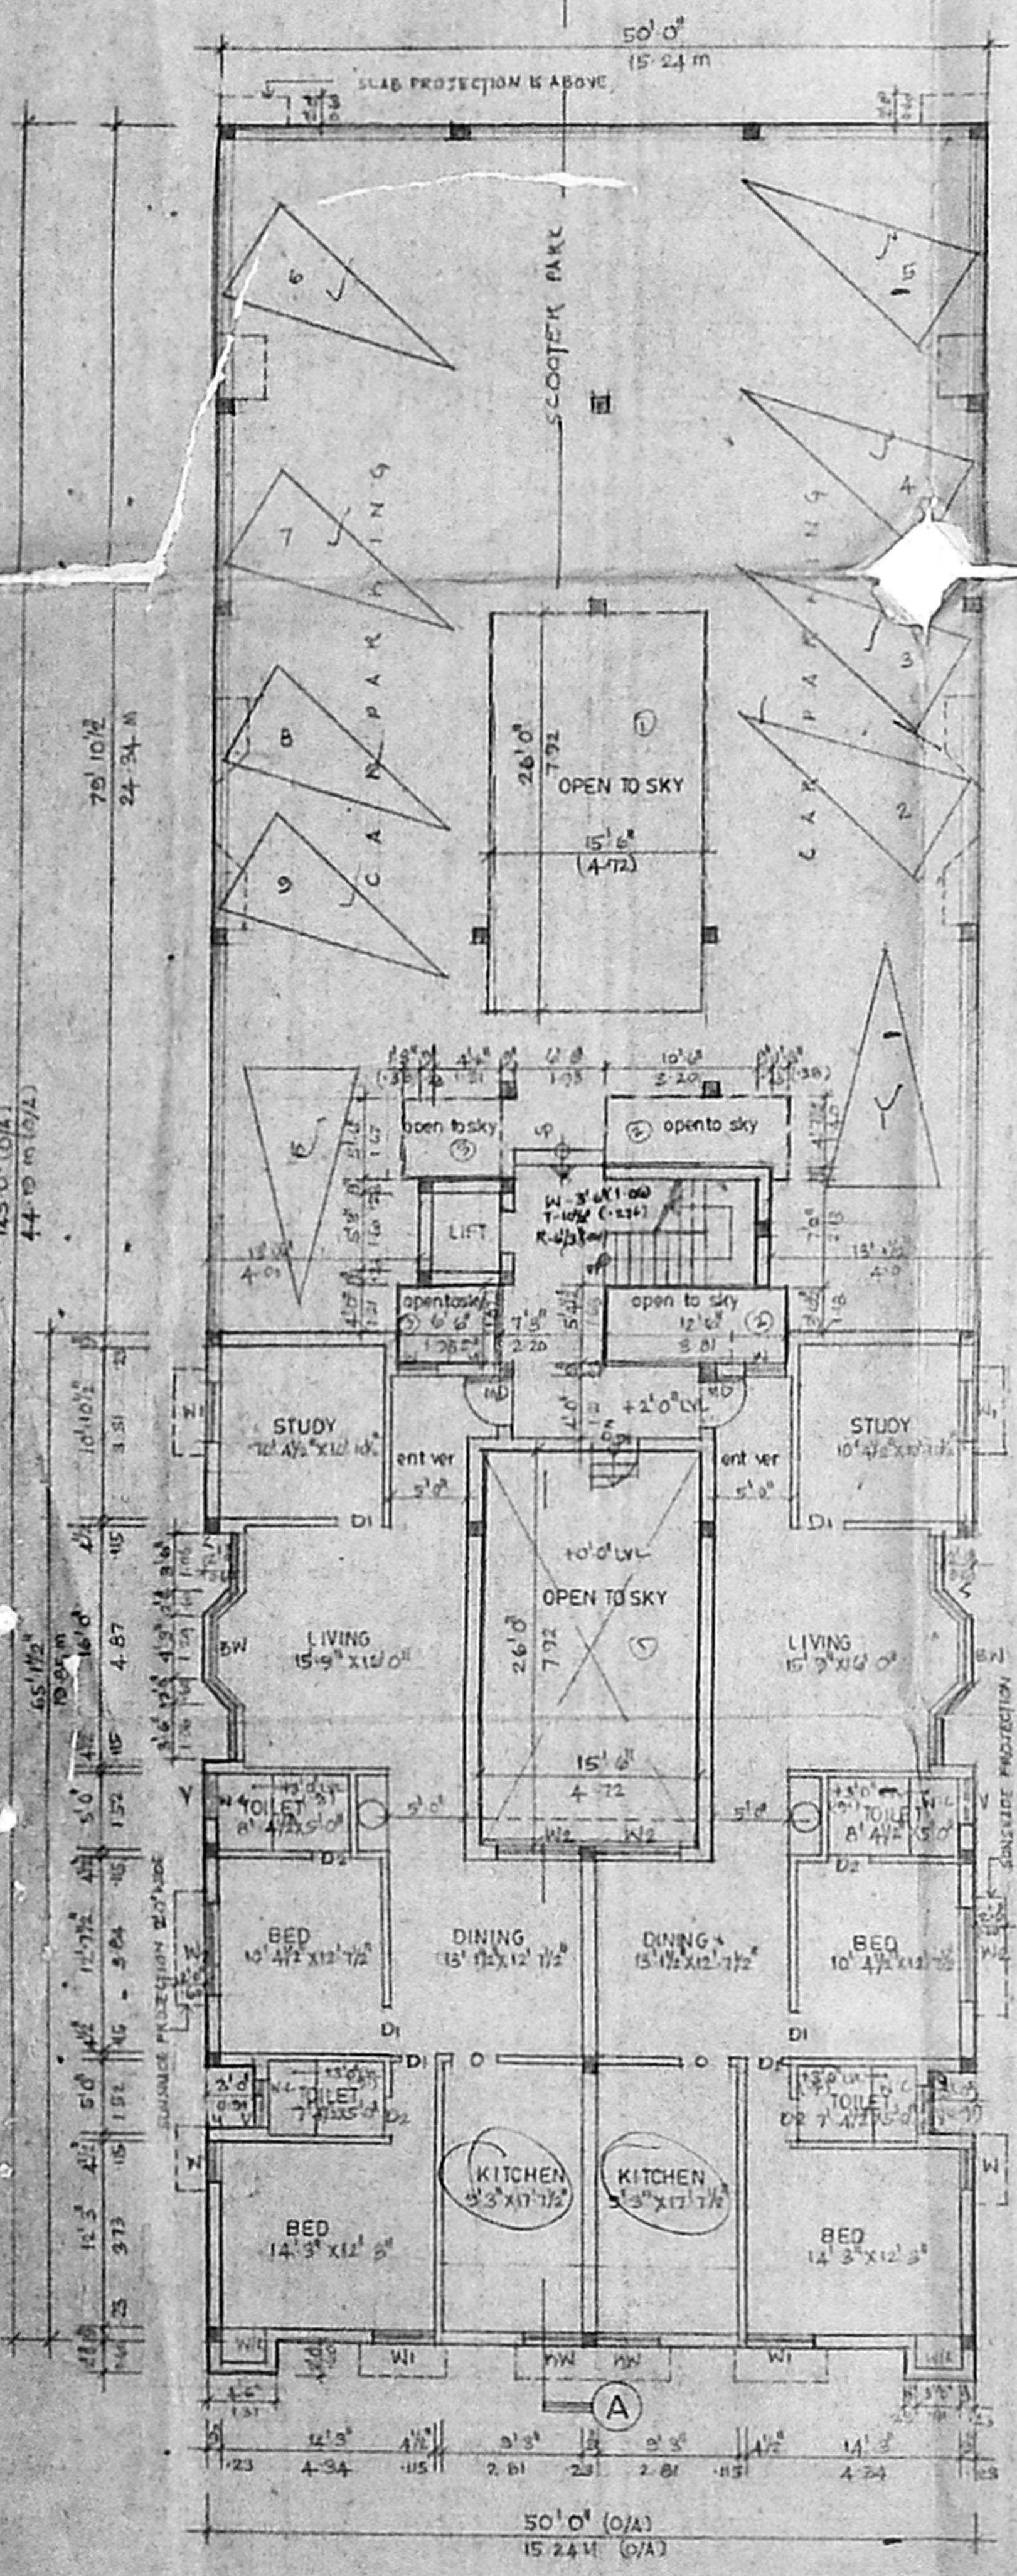


GROUND FLOOR PLAN  
 SCALE 1"=8'0" (1:100)

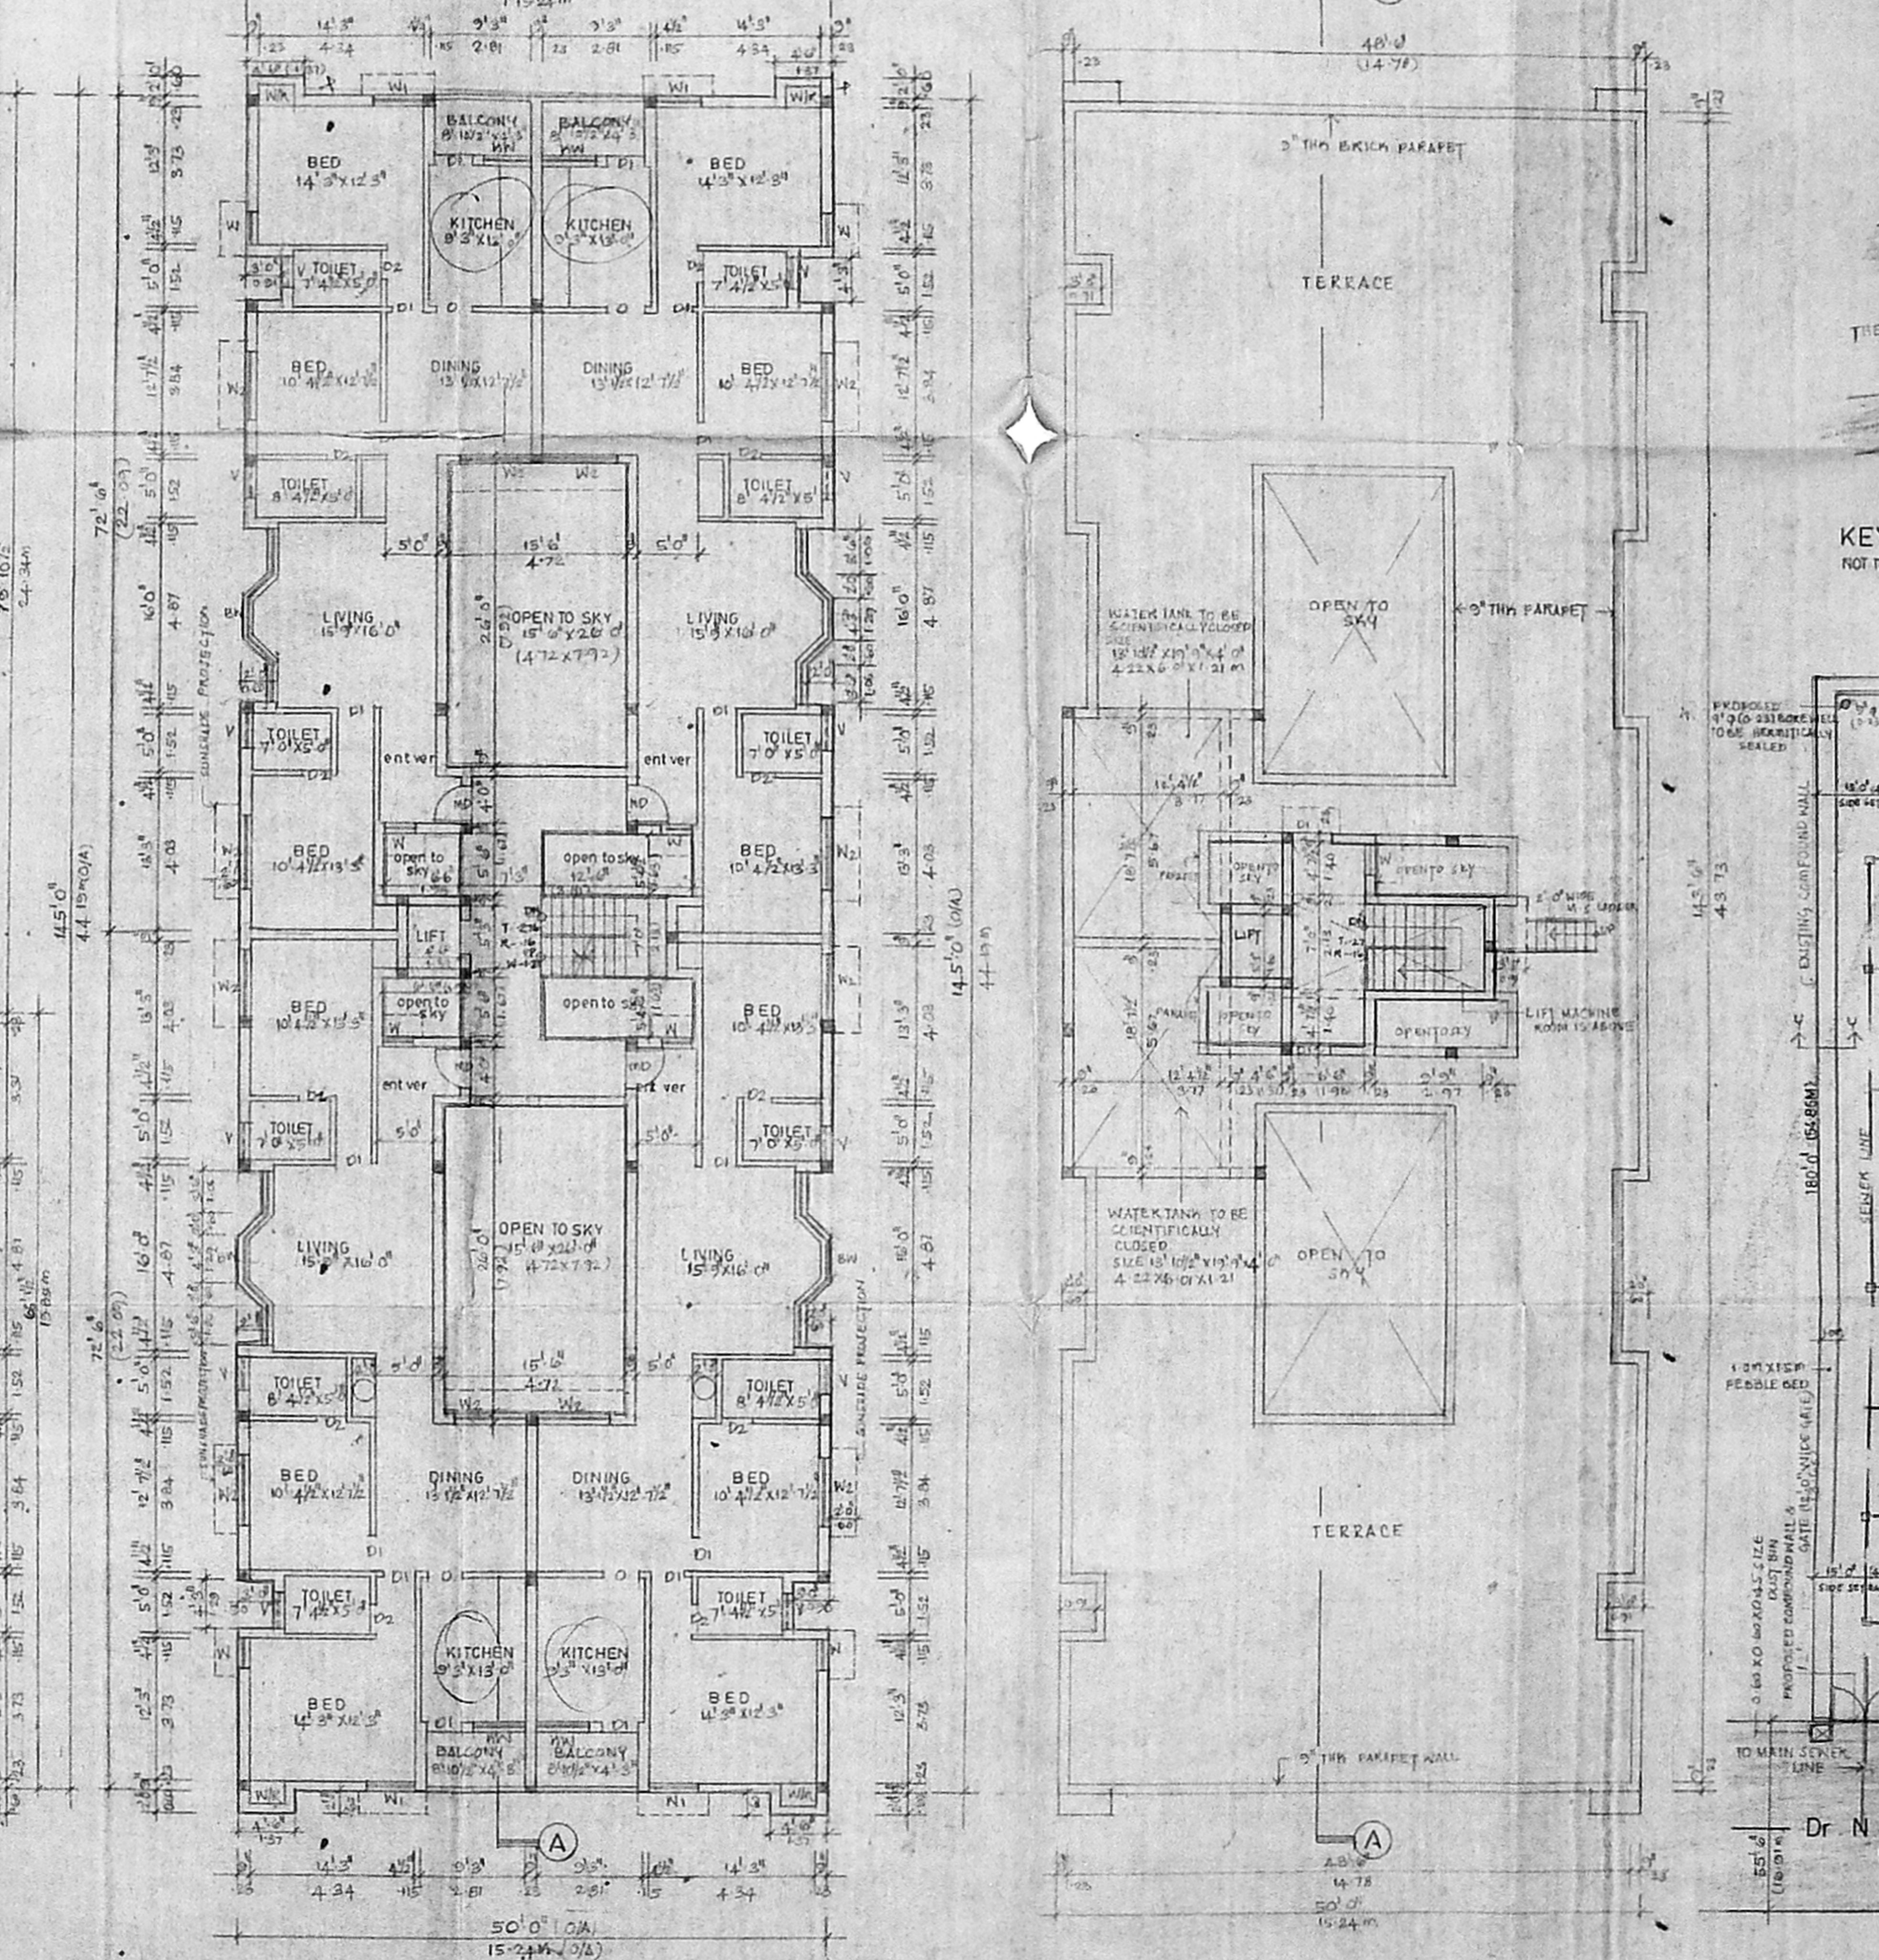

TYPICAL FLOOR PLAN (FIRST, SECOND, & THIRD FLOORS)  
 SCALE 1"=8'0" (1:100)

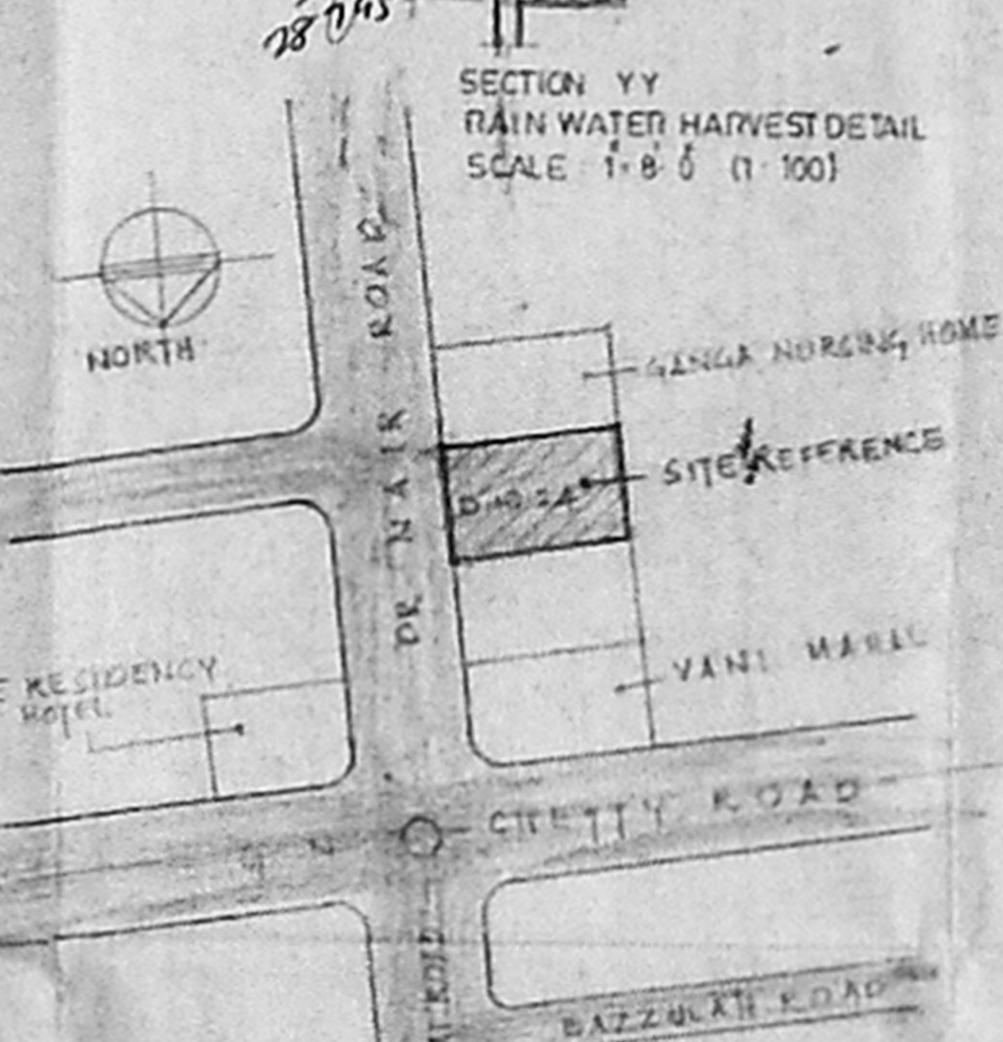

KEY PLAN  
 NOT TO SCALE

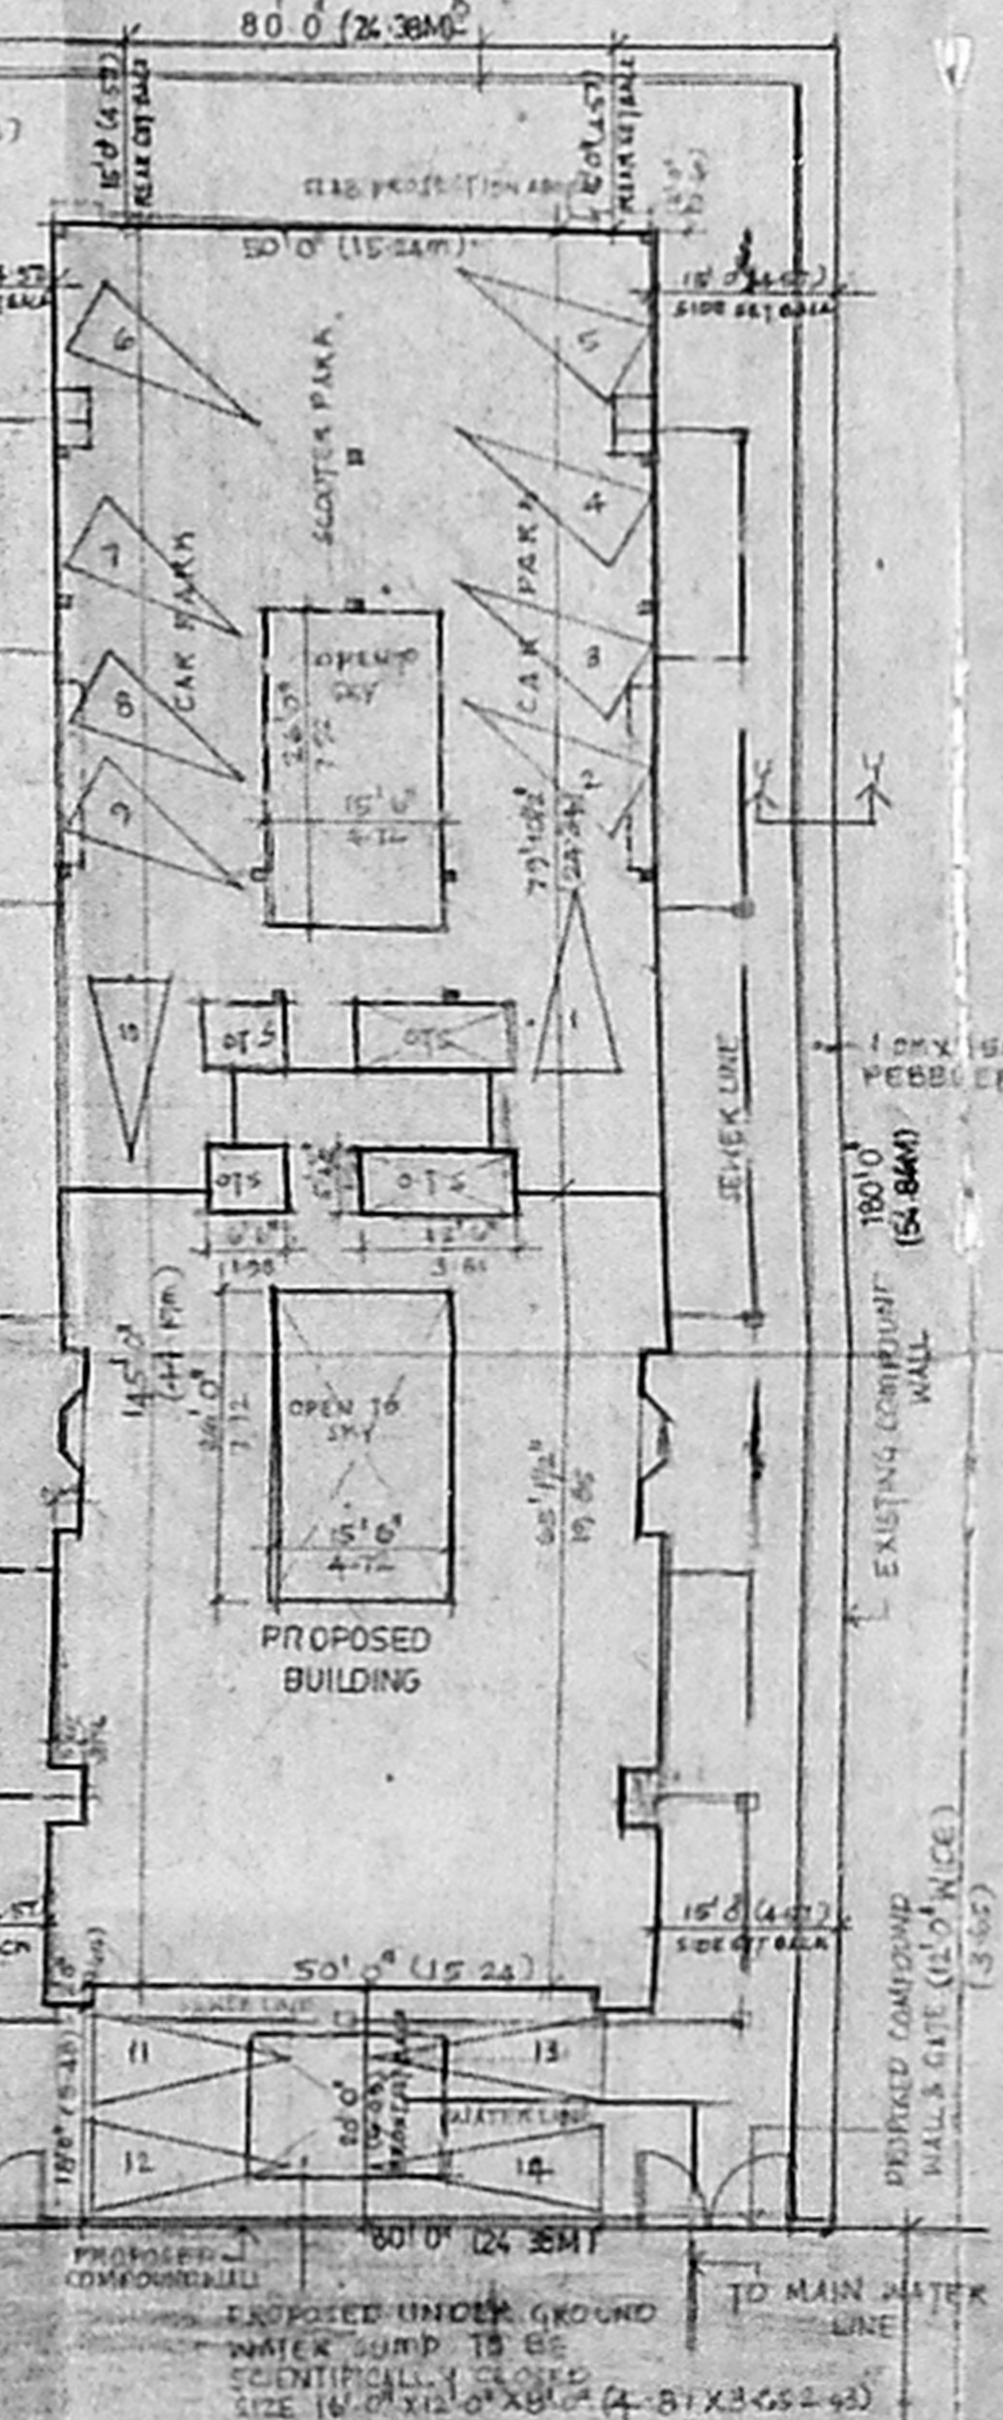

Dr. NAIR ROAD  
 55'6" (16.91M) WIDE

SITE PLAN  
 SCALE 1"=16' (1:300)

TERRACE PLAN  
 SCALE 1"=8'0" (1:100)