




TERRACE FLOOR PLAN

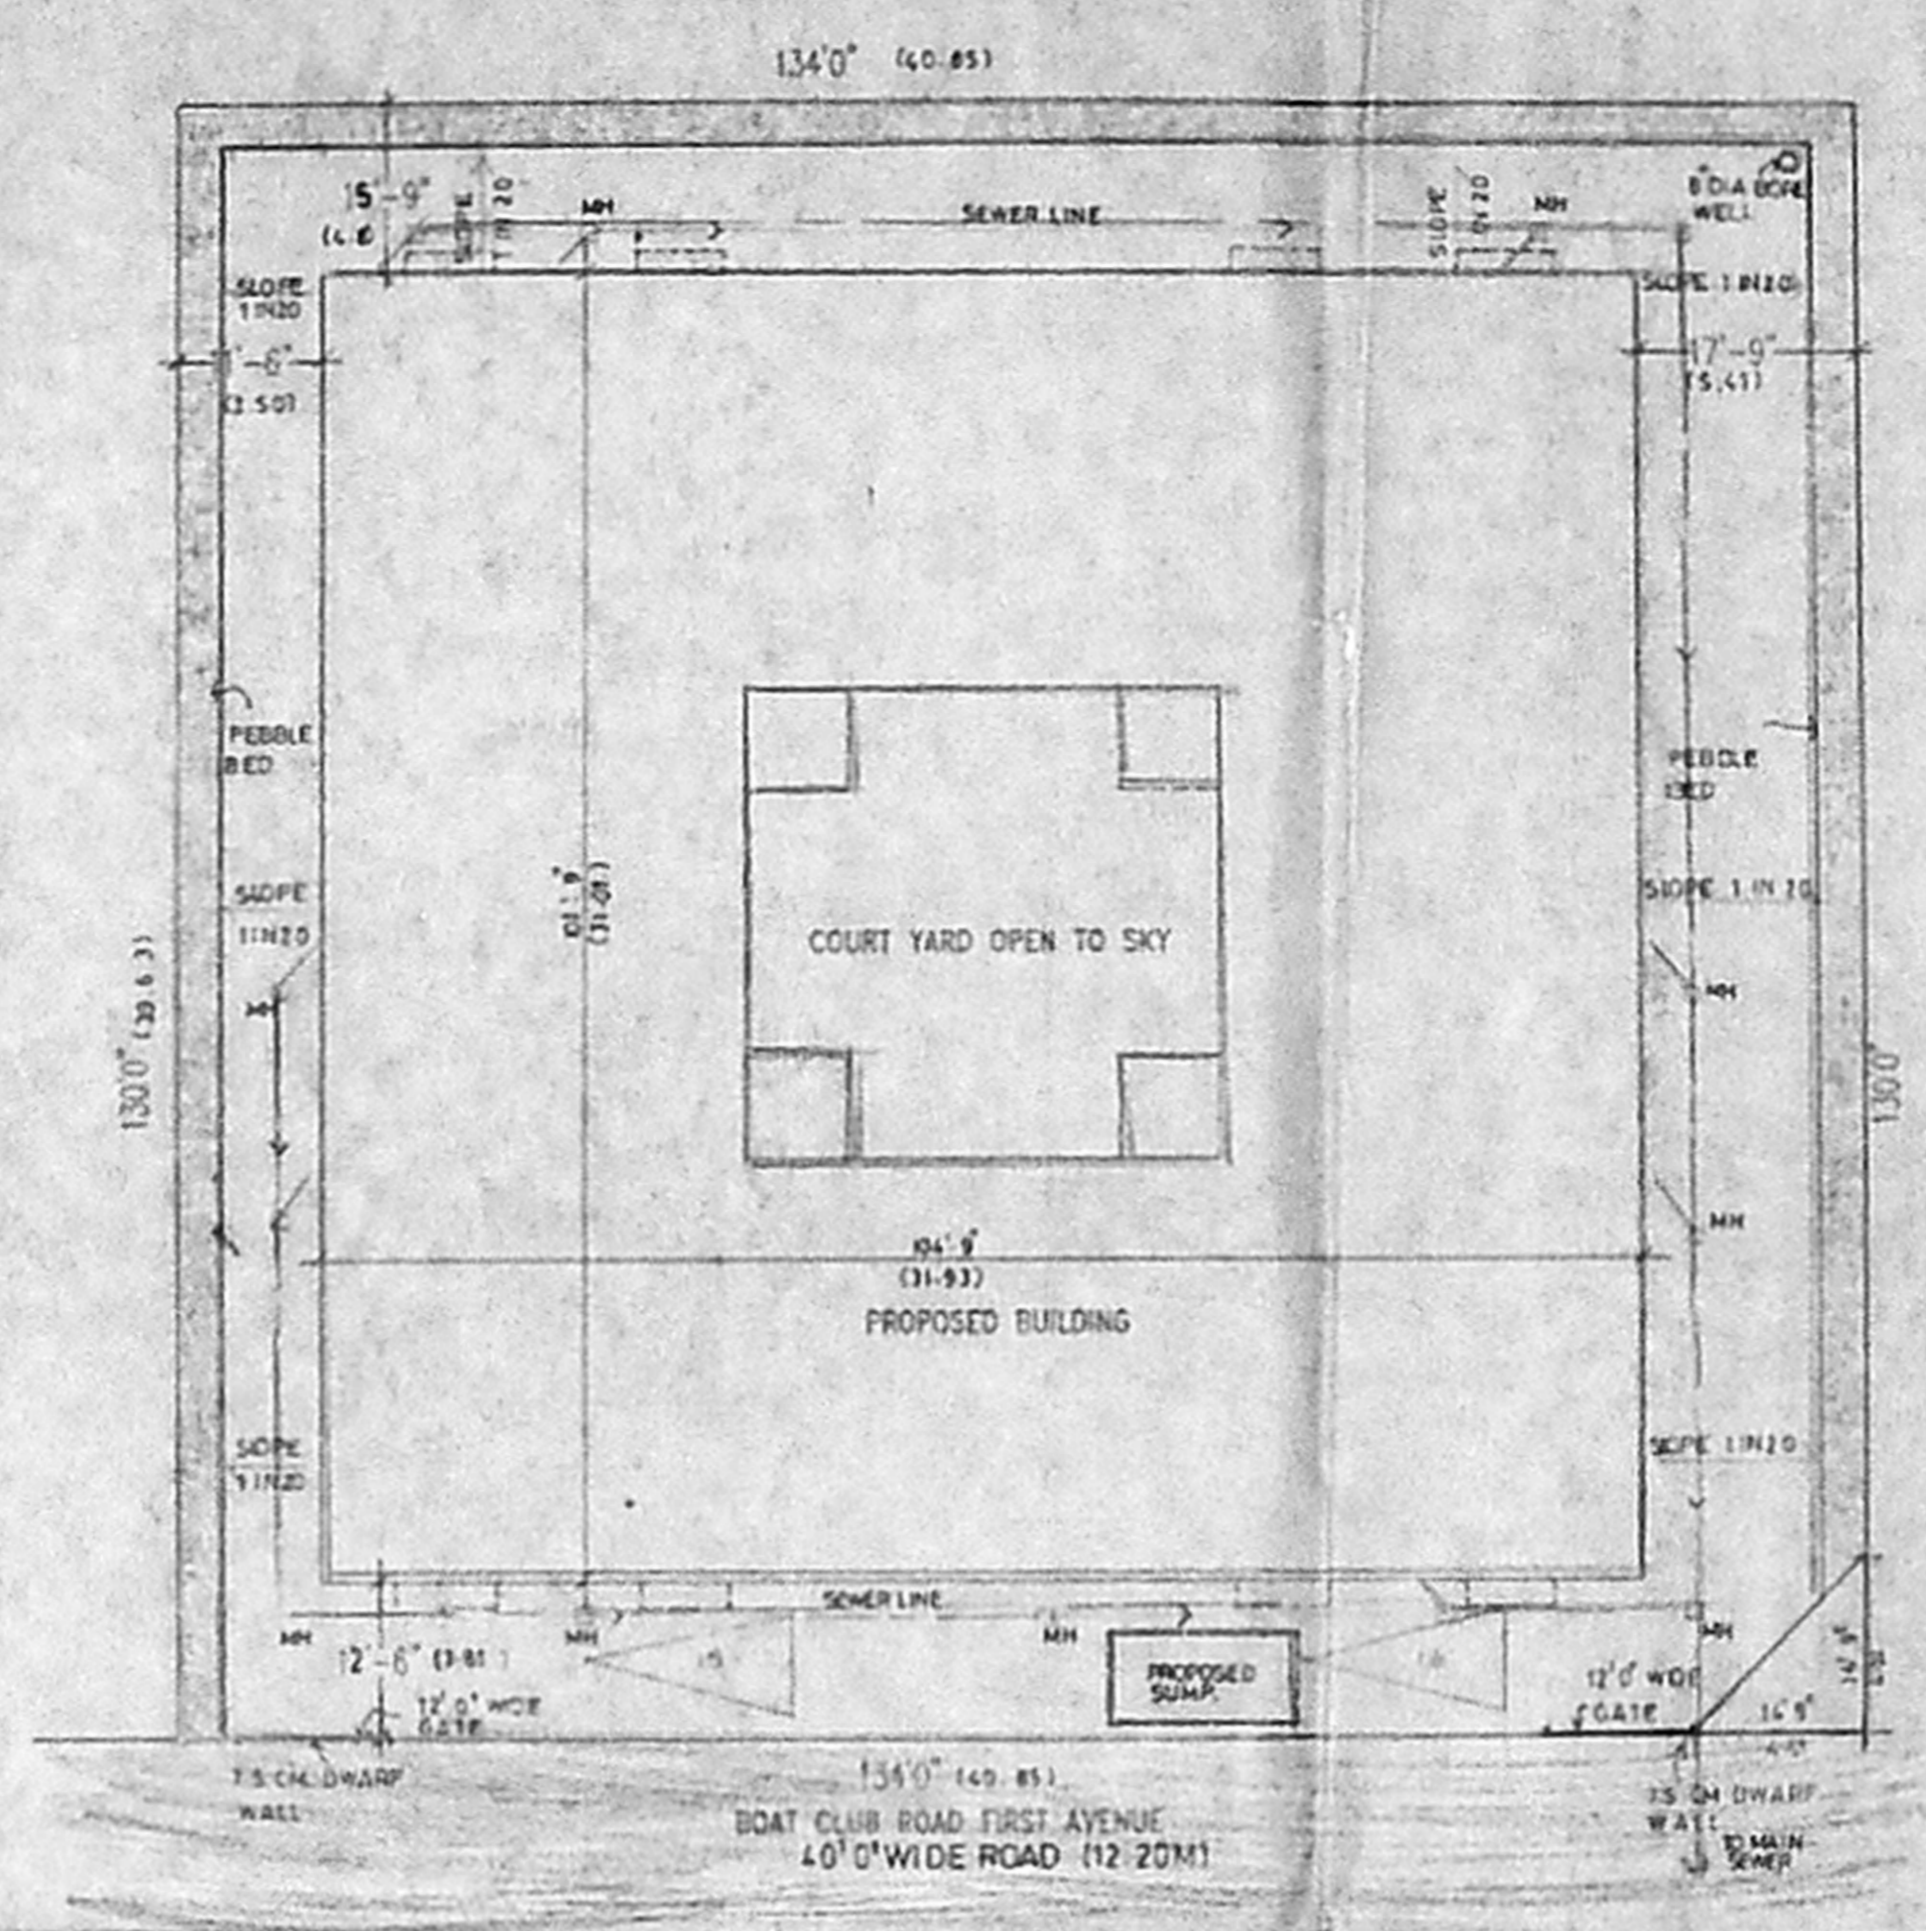


SITE PLAN SCALE 1/4" = 1'-0"

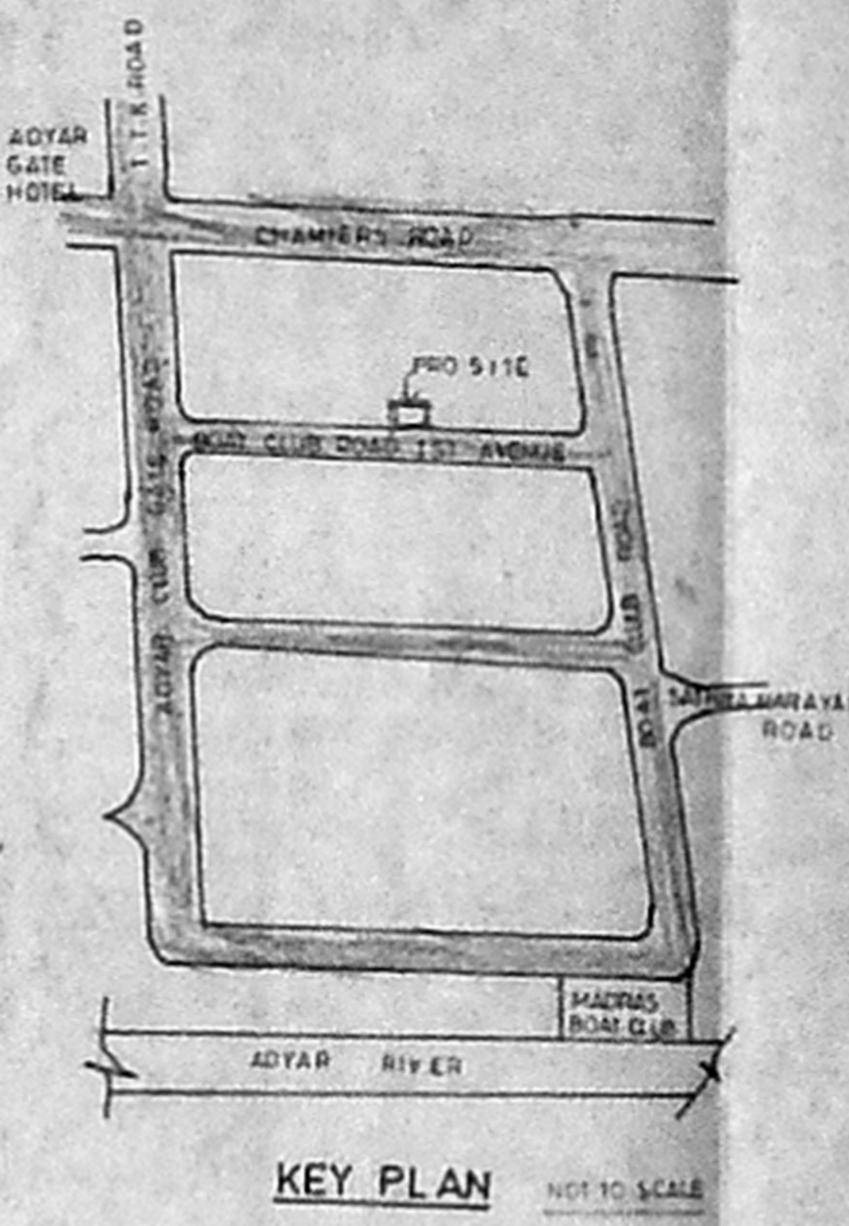


KEY PLAN NOT TO SCALE

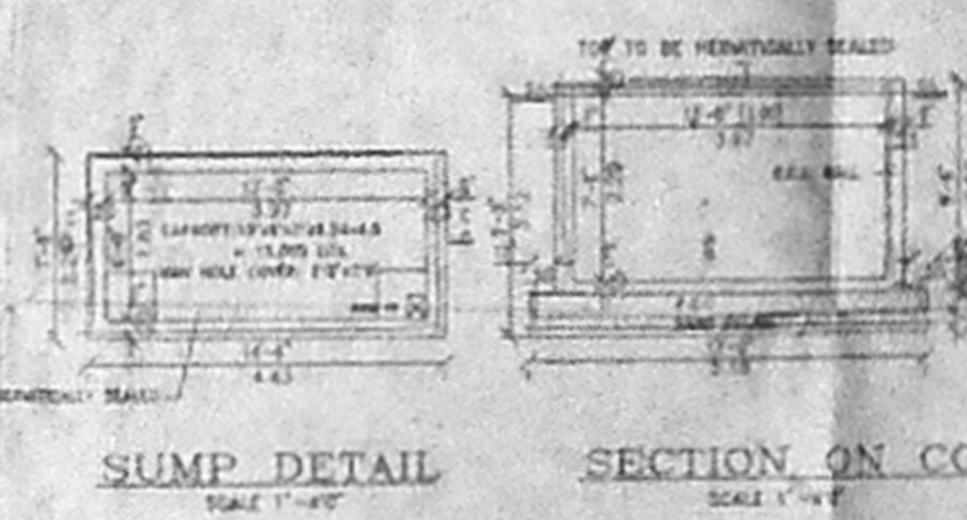


SUMP DETAIL SCALE 1/4" = 1'-0" SECTION ON CC SCALE 1/4" = 1'-0"

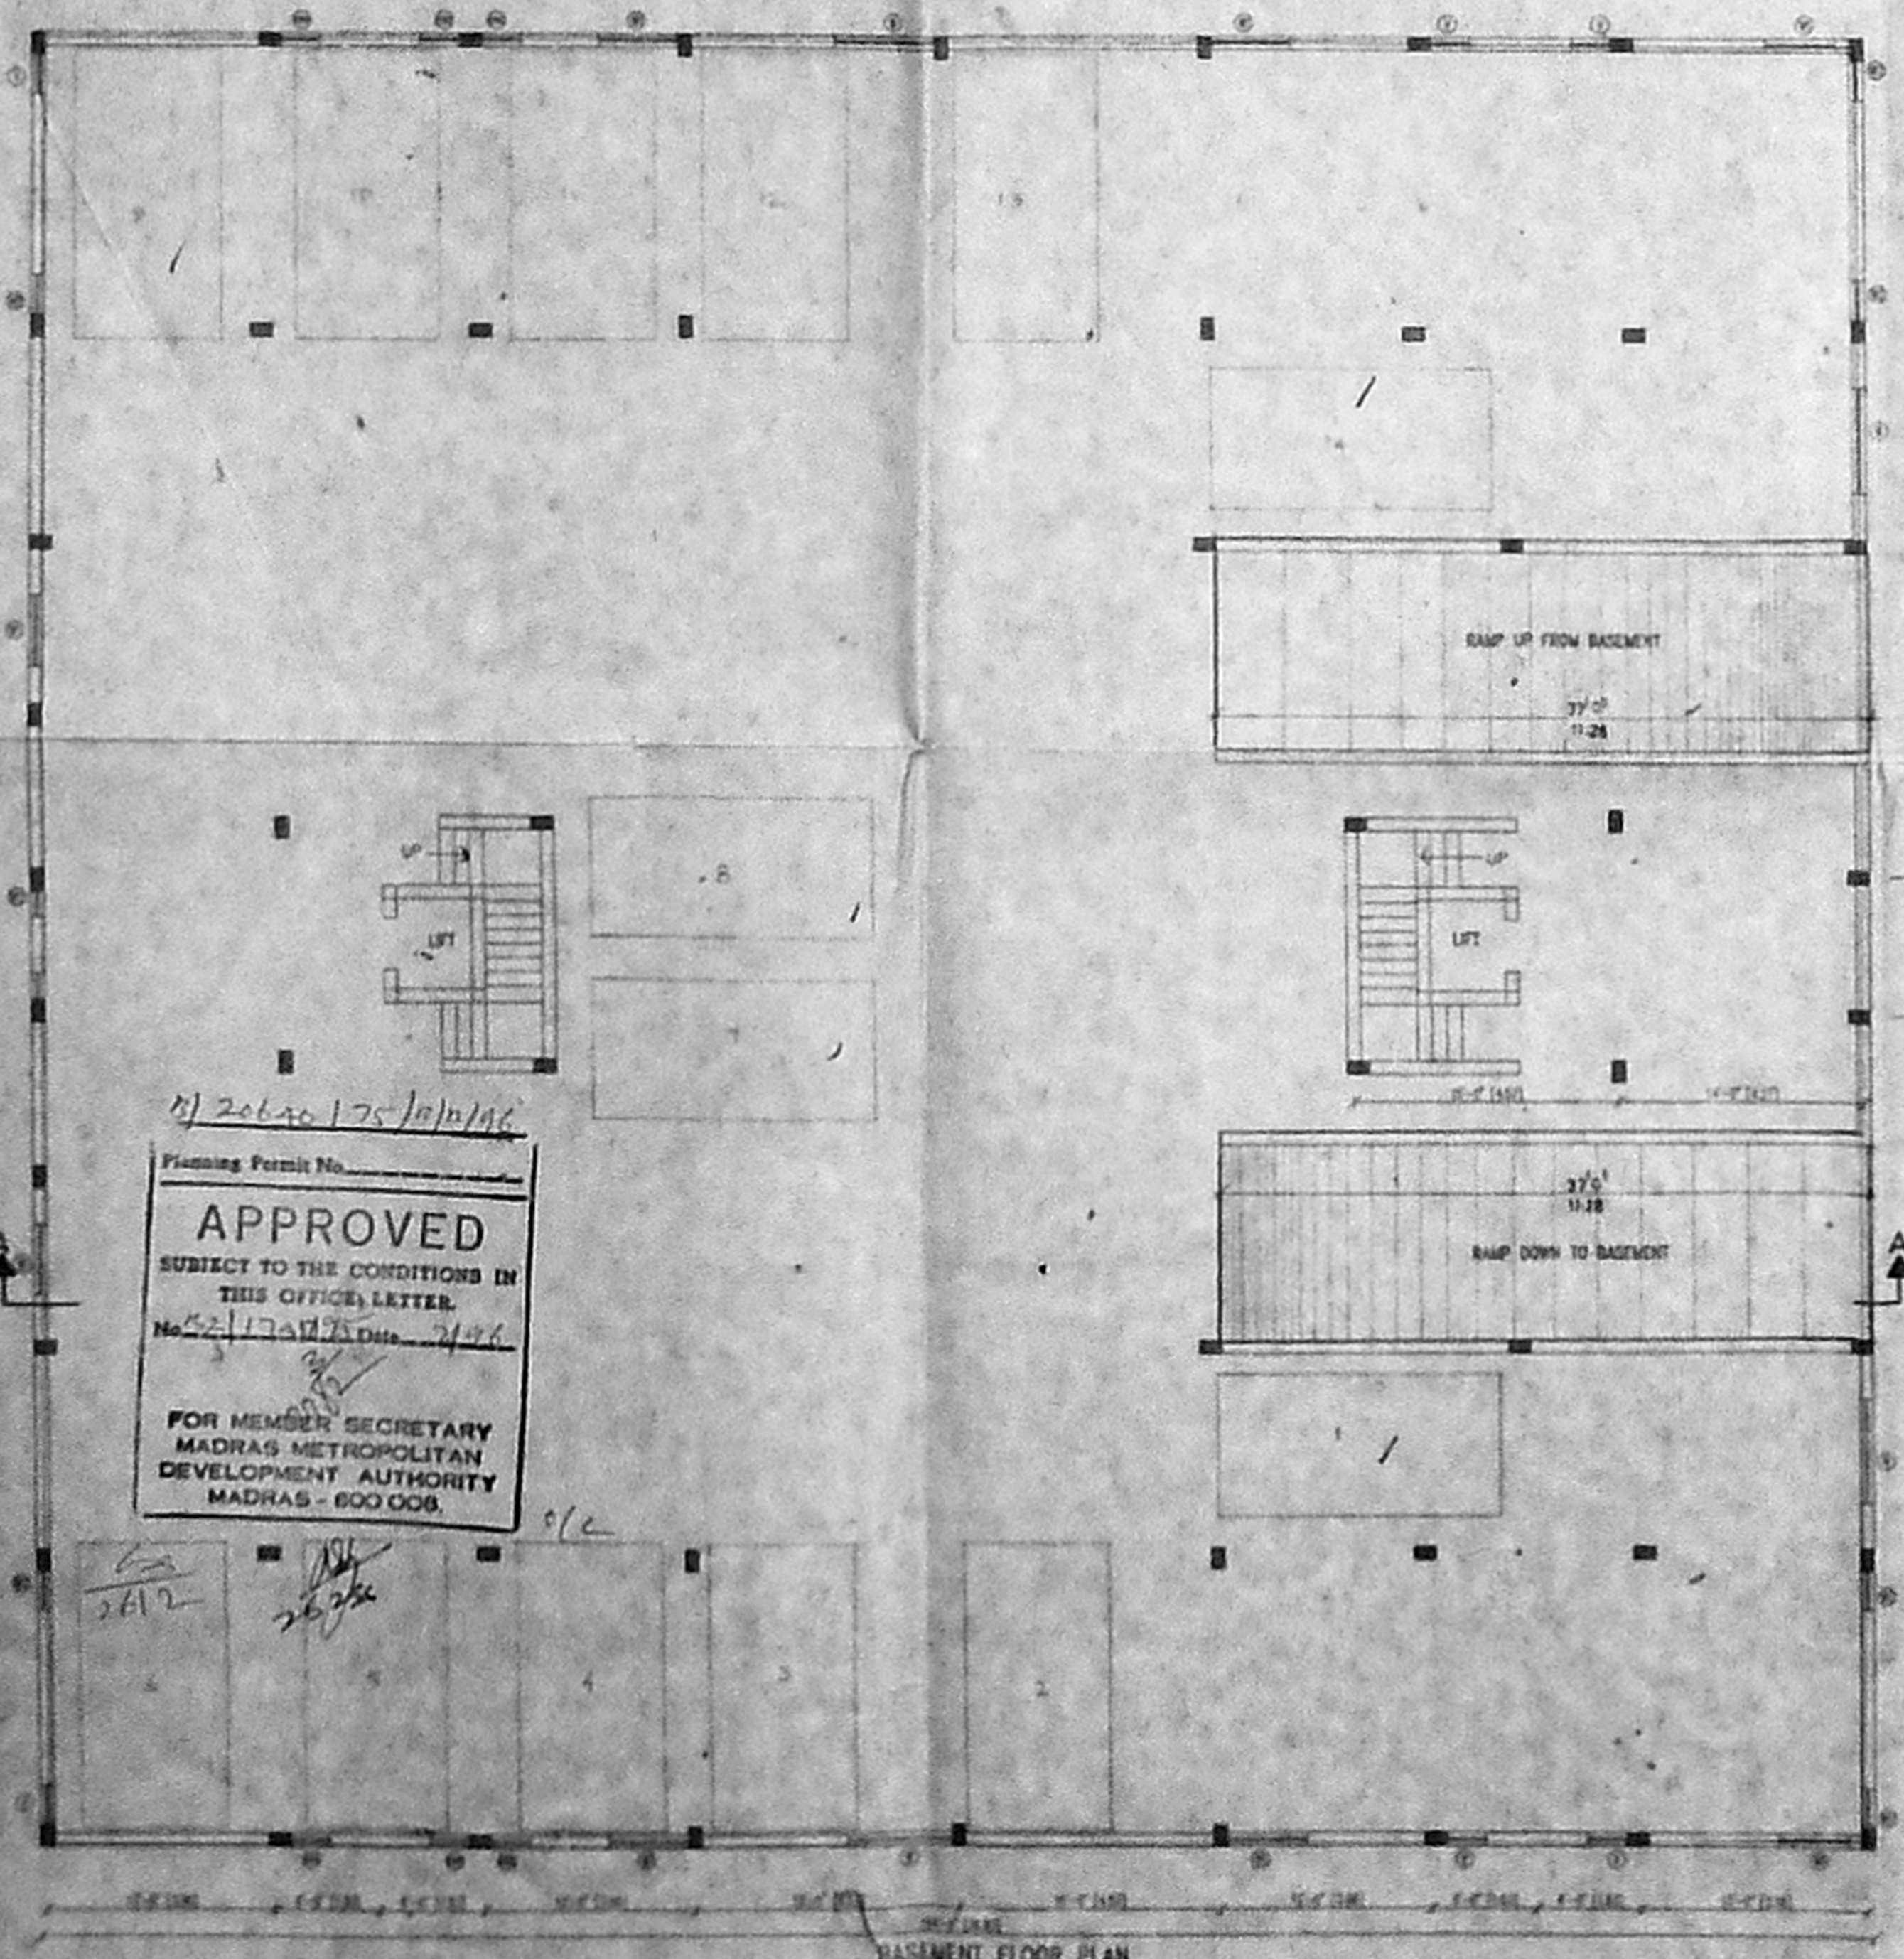

BASEMENT FLOOR PLAN

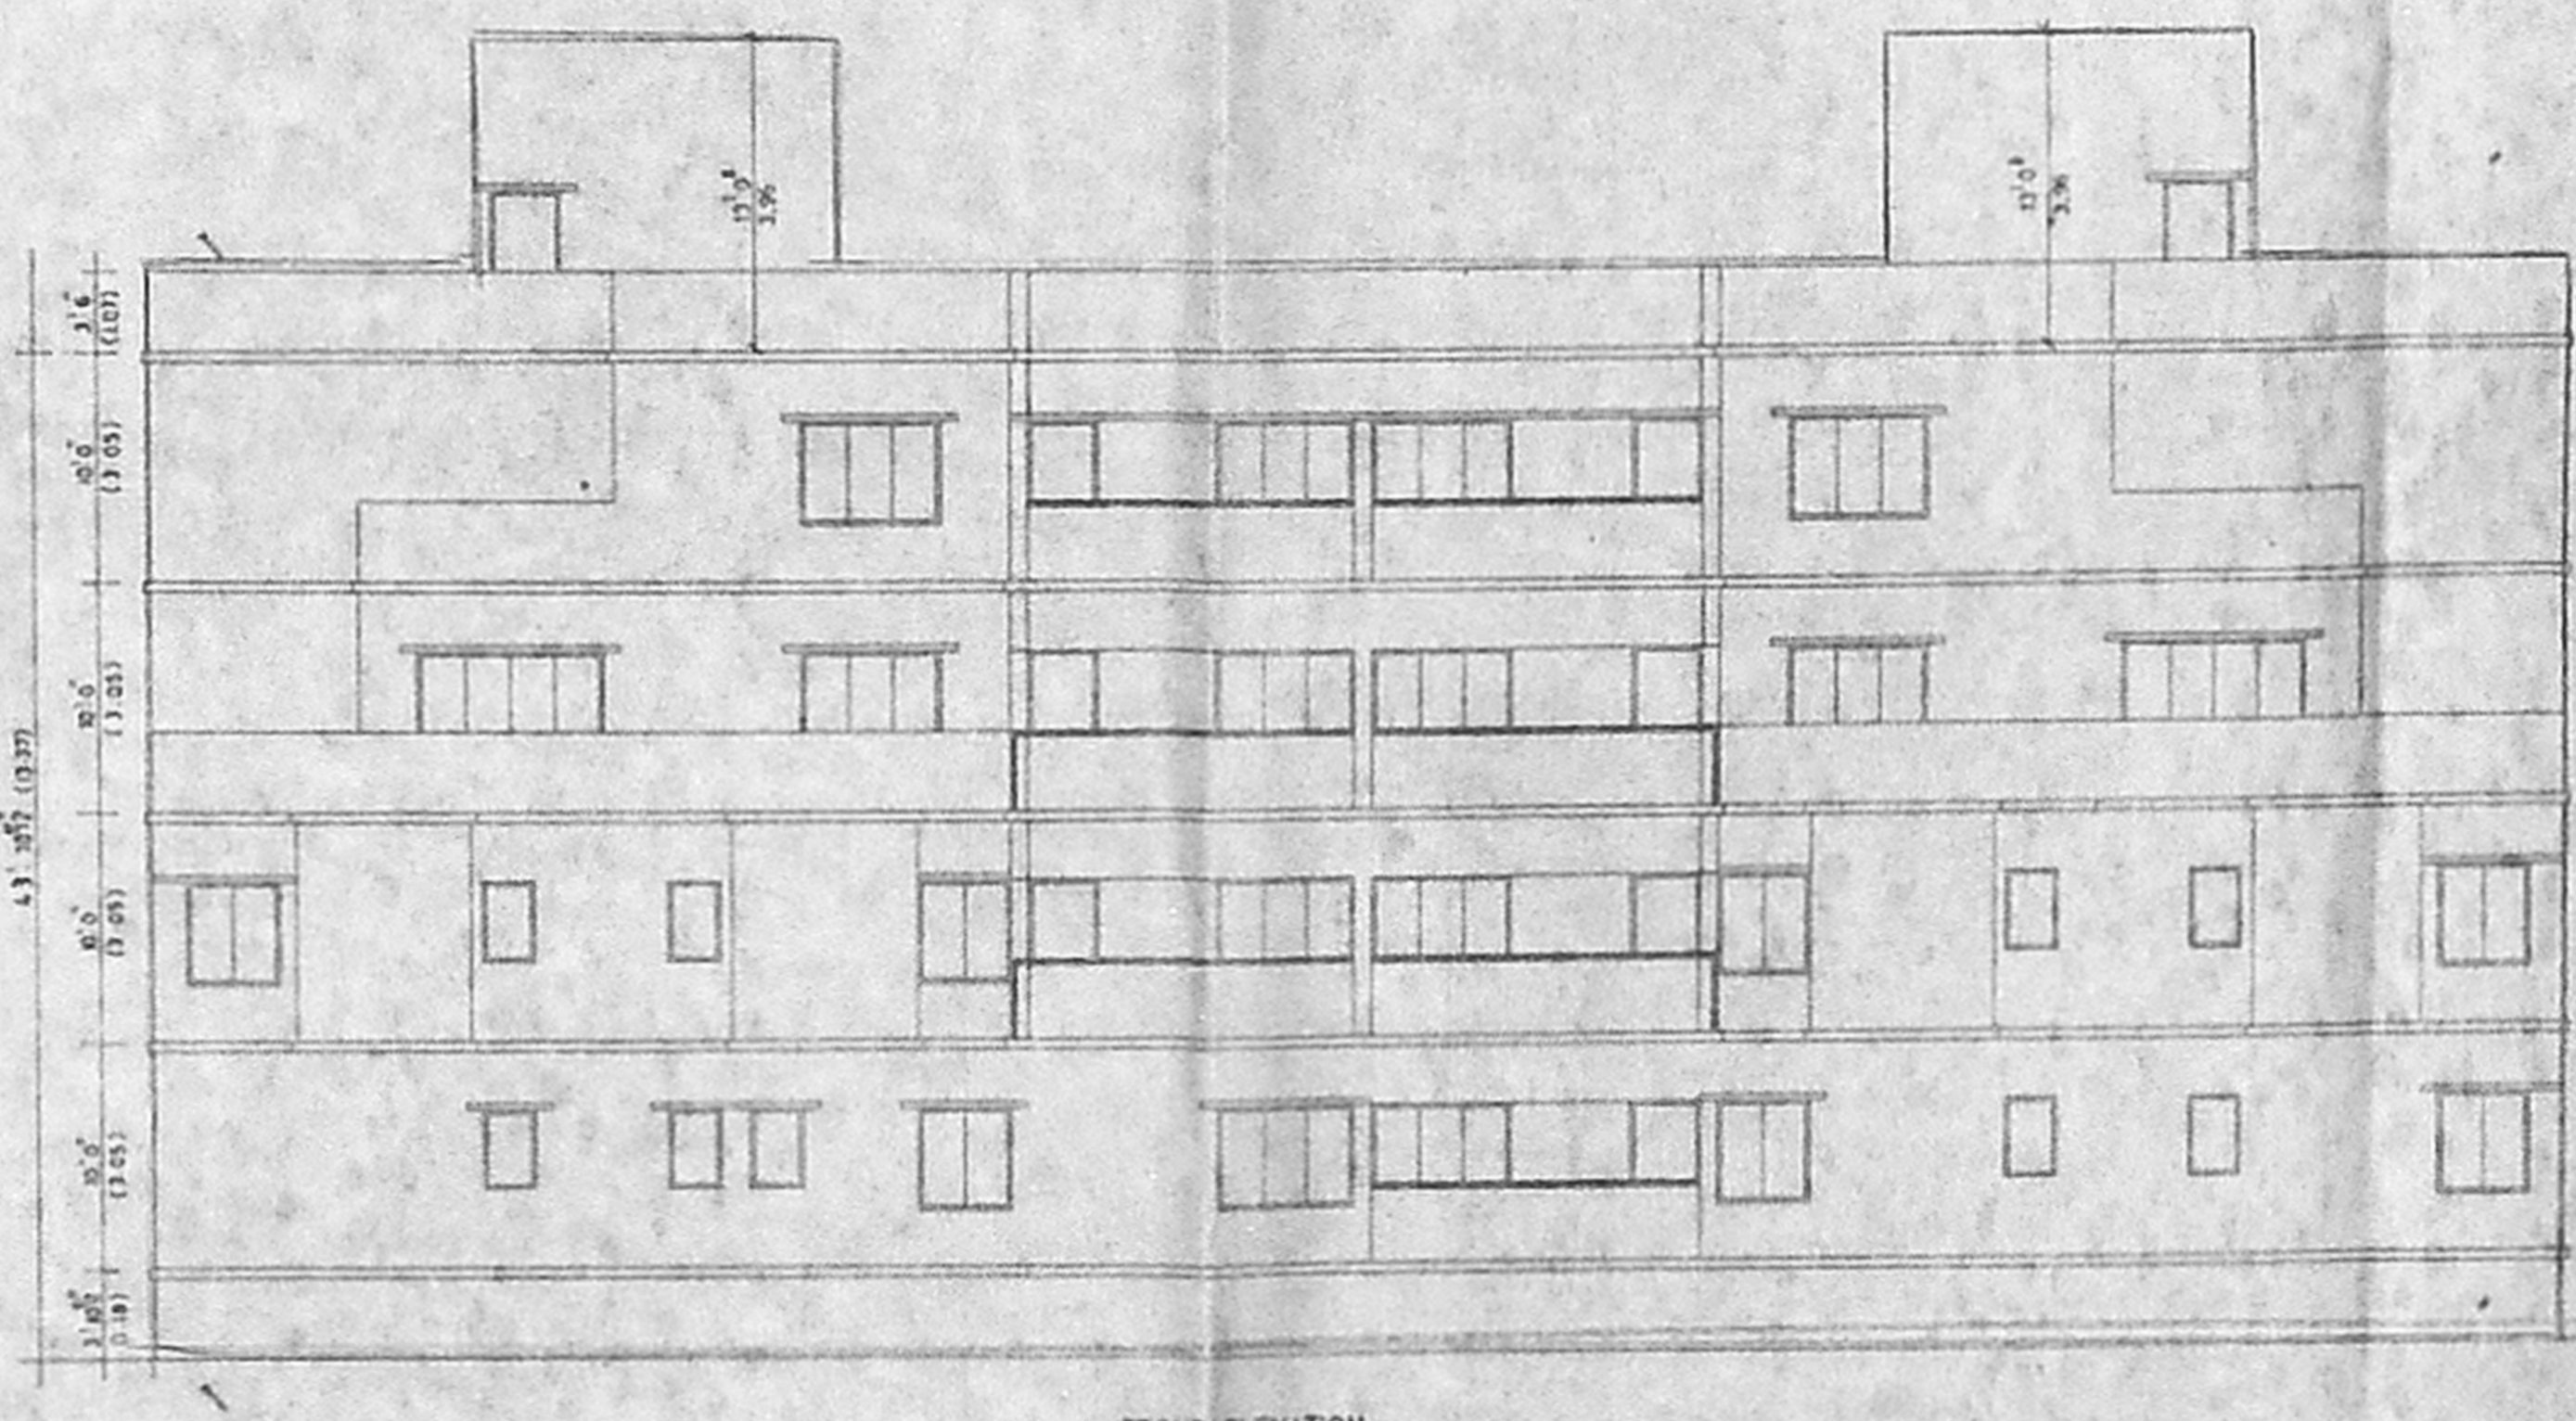


FRONT ELEVATION

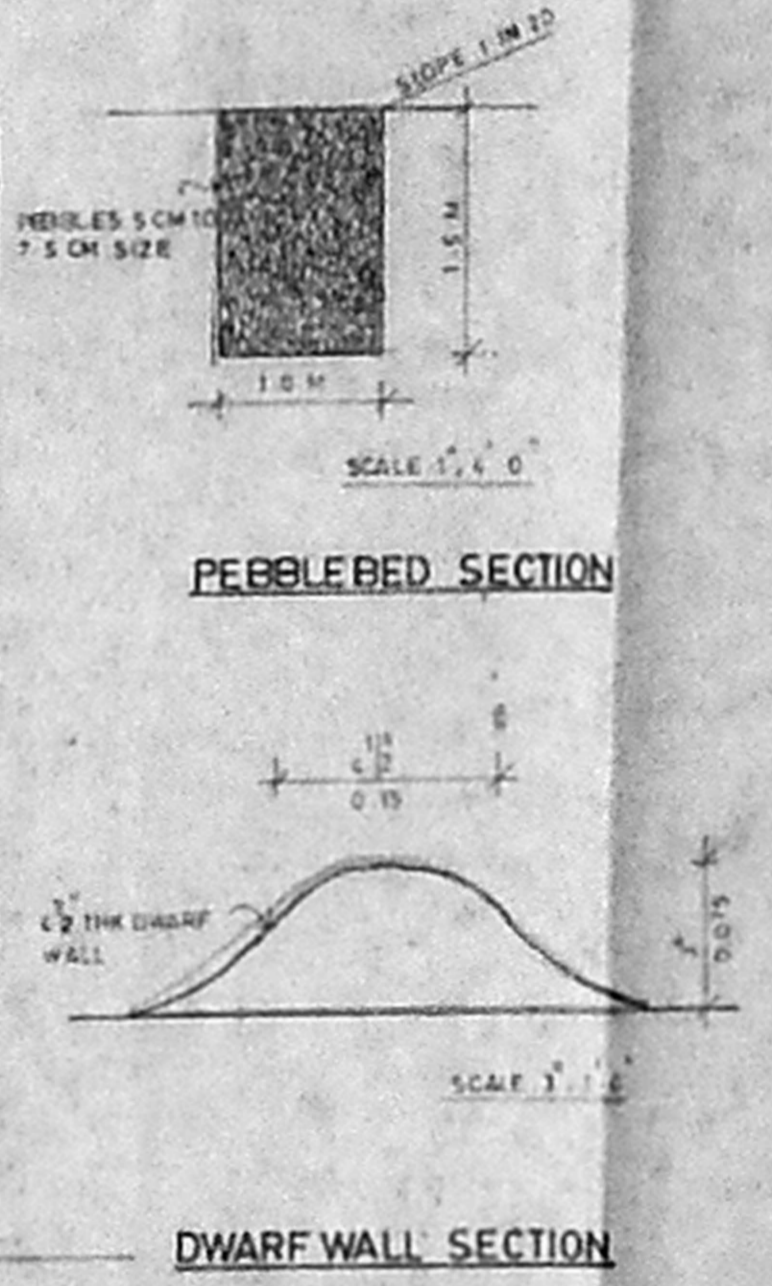


PEBBLED SECTION SCALE 1/4" = 1'-0"


DWARF WALL SECTION SCALE 1/4" = 1'-0"

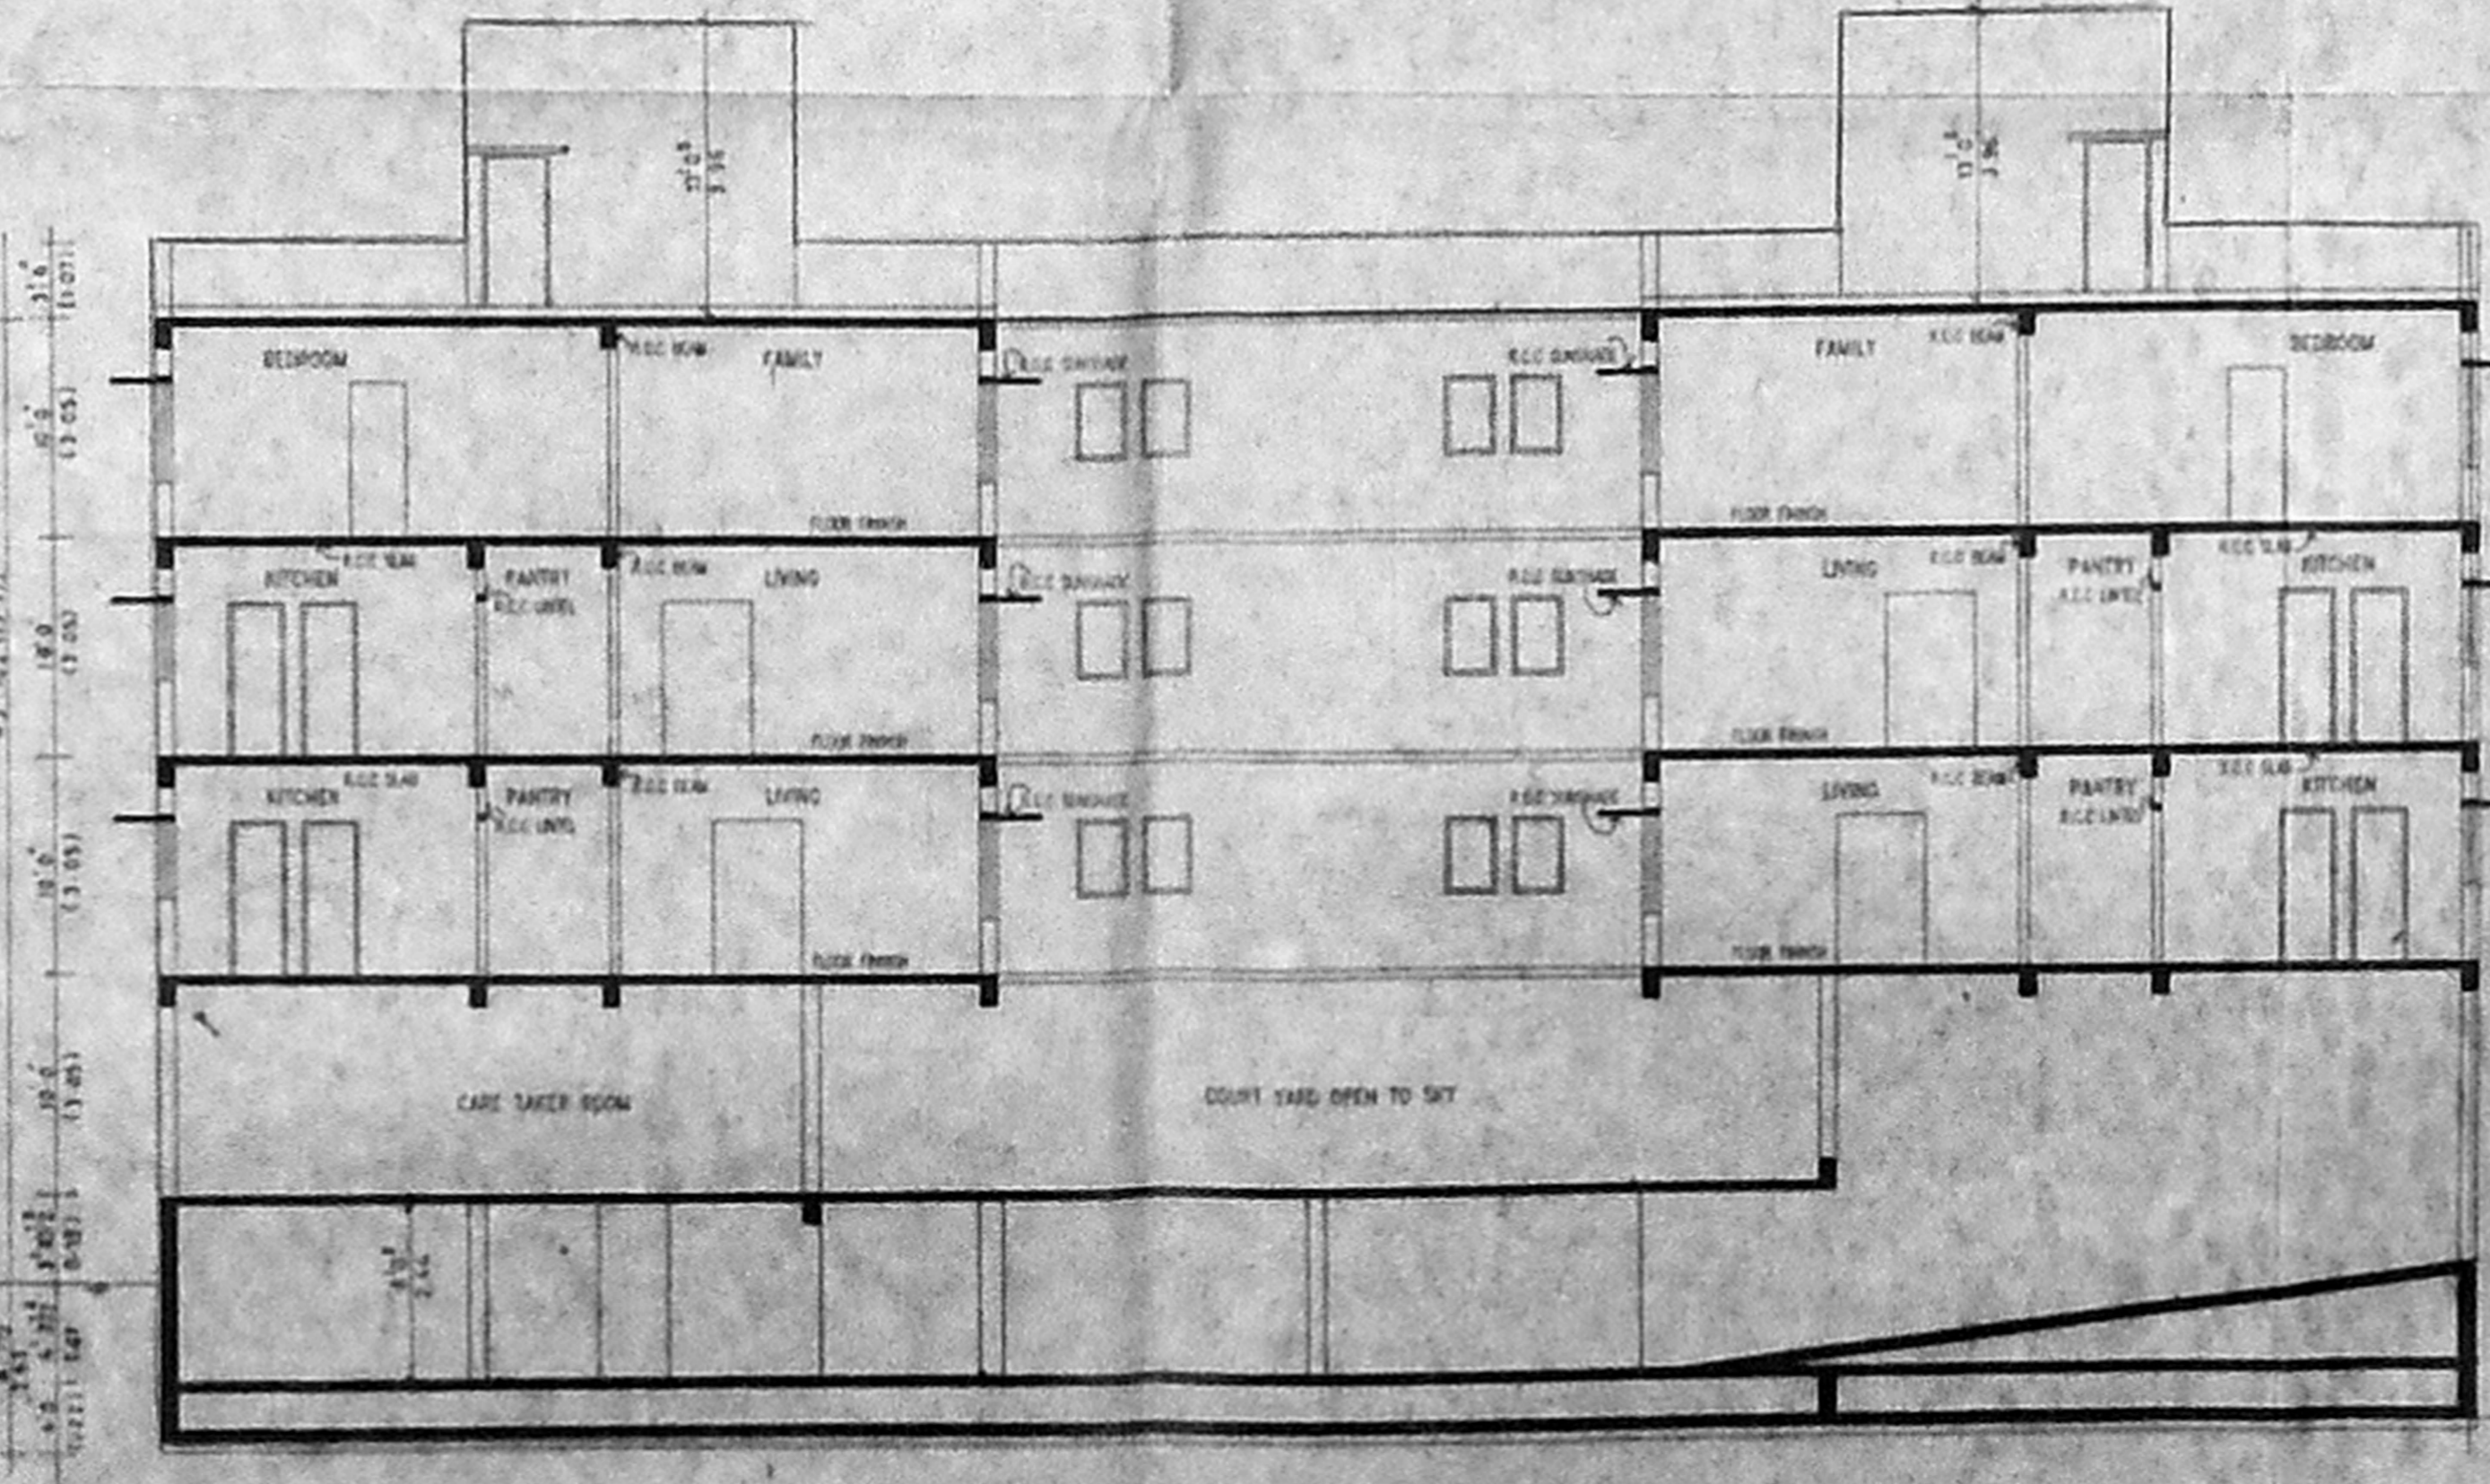

SECTION AA

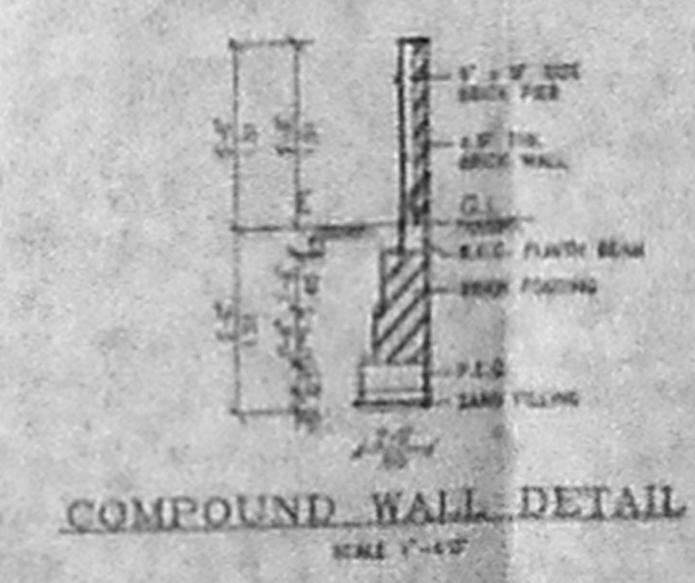

COMPOUND WALL DETAIL SCALE 1/4" = 1'-0"

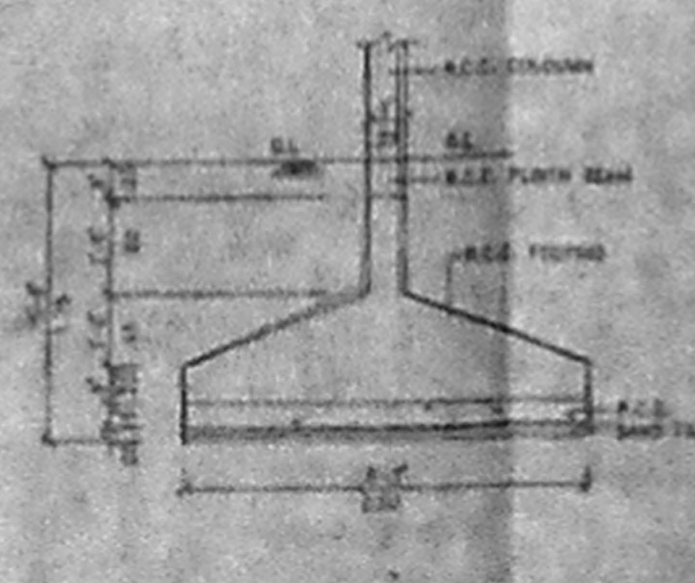

FOUNDATION DETAIL SCALE 1/4" = 1'-0"

| SCHEDULE OF JOINERY | | |
|---------------------|-------------|-----|
| NO | DESCRIPTION | QTY |
| 1 | DOOR | 10 |
| 2 | WINDOW | 20 |
| 3 | ... | ... |
| 4 | ... | ... |
Planning Permit No. **APPROVED**
 SUBJECT TO THE CONDITIONS IN THIS OFFICE LETTER.
 No. 2/10/2019/10/19/196
 FOR MEMBER SECRETARY
 MADRAS METROPOLITAN
 DEVELOPMENT AUTHORITY
 MADRAS - 600 006

PROPOSED ROAD
 SEWER LINE
 PLOT BOUNDARY

OWNER'S SIGNATURE
[Signature]

LICENSED SURVEYOR
nataraj & venkat
 Architects
 128 T. T. Road
 Alwarpet
 Madras - 600 016
 Tel: 4247
 4247

PROPOSED APARTMENT AT DOOR NO - 743
 BOAT CLUB ROAD, 1ST AVENUE, ADYAR,
 MADRAS - 28 METRO, TRIPUNICALE
 TALUK, RS NO. 10/10/196

DRAWING TITLE
CORPORATION DRAWING

DRAWN BY
 K.C. KUMAR

CHECKED BY
 K.C. KUMAR

SCALE
 1" = 1'-0"

DATE
 28.11.19

002 (R)