

PROPOSED RESIDENTIAL FLATS
 AT PLOT NO 2 AND 3 IN
 R.S. NOS 47/5, PART 8-47/6,
 OF MANGALAM VILLAGE,
 SAIDAPET TALUK,
 VISWANATHAPURAM ALANDUR,
 MUNICIPAL LIMITS

SCALE 1:100 (1" = 8'-0")

AREA DETAILS

NO	DESCRIPTION	SQ. FT.	SQ. M.
1	PLOT EXTENT	84.73 x 100	796.30
2	GROUND FLOOR AREA	3337.76	311.91
3	FIRST FLOOR AREA	3071.76	287.15
4	SECOND FLOOR AREA	2872.76	270.11
5	THIRD FLOOR AREA	2872.76	270.11
6	TOTAL PRO. AREA	12857.04	1200.29
7	PLOT COVERAGE	40.01%	
8	F.S.I.	1.494	

JOINERY DETAILS

D	DOOR	3'6" x 7'0"
D ₁	DOOR	3'0" x 7'0"
D ₂	DOOR	2'6" x 7'0"
F/W	FRENCH WINDOW	5'0" x 7'0"
F/W ₁	FRENCH WINDOW	4'0" x 7'0"
W	WINDOW	4'6" x 4'6"
W ₁	WINDOW	3'0" x 4'6"
V	VENTILATOR	3'0" x 2'0"
R.S.	ROLLING SHUTTER	6'0" x 7'0"


REFERENCE

PROPOSAL	
DEMOLITION	
ROAD	
BOUNDARY	


OWNER

Jaya Kumar
 R. JAYA KUMAR B.E. (CIVIL), M.E.
 LICEN. SURVEYOR
 CLASS NO. 1, LICENSE NO. 163.


LICENCED SURVEYOR

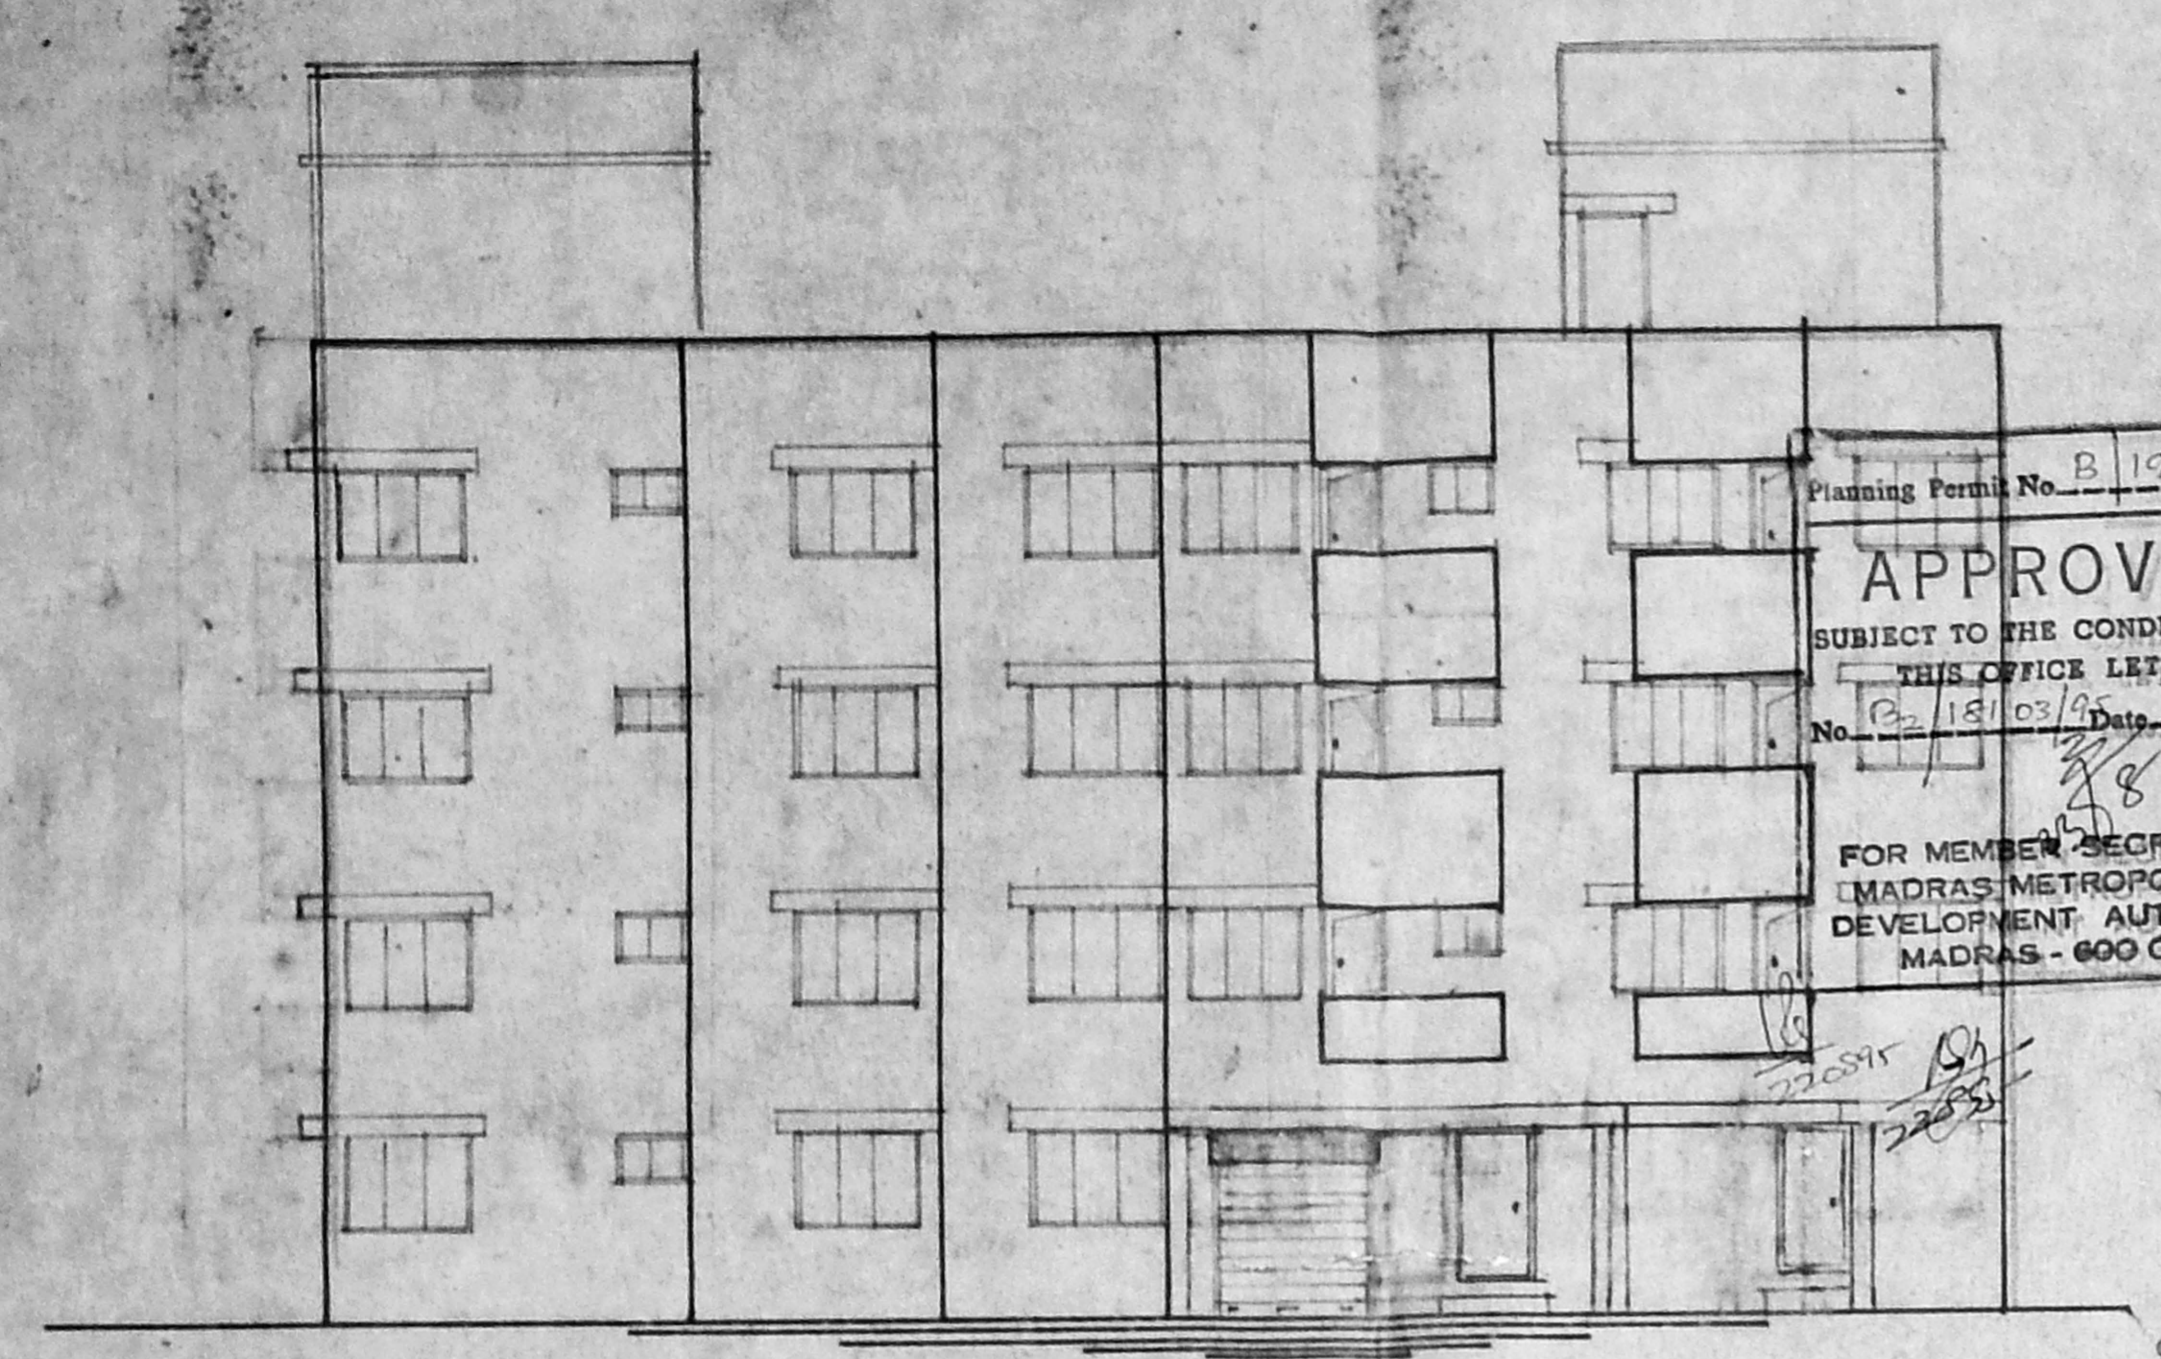


ELEVATION

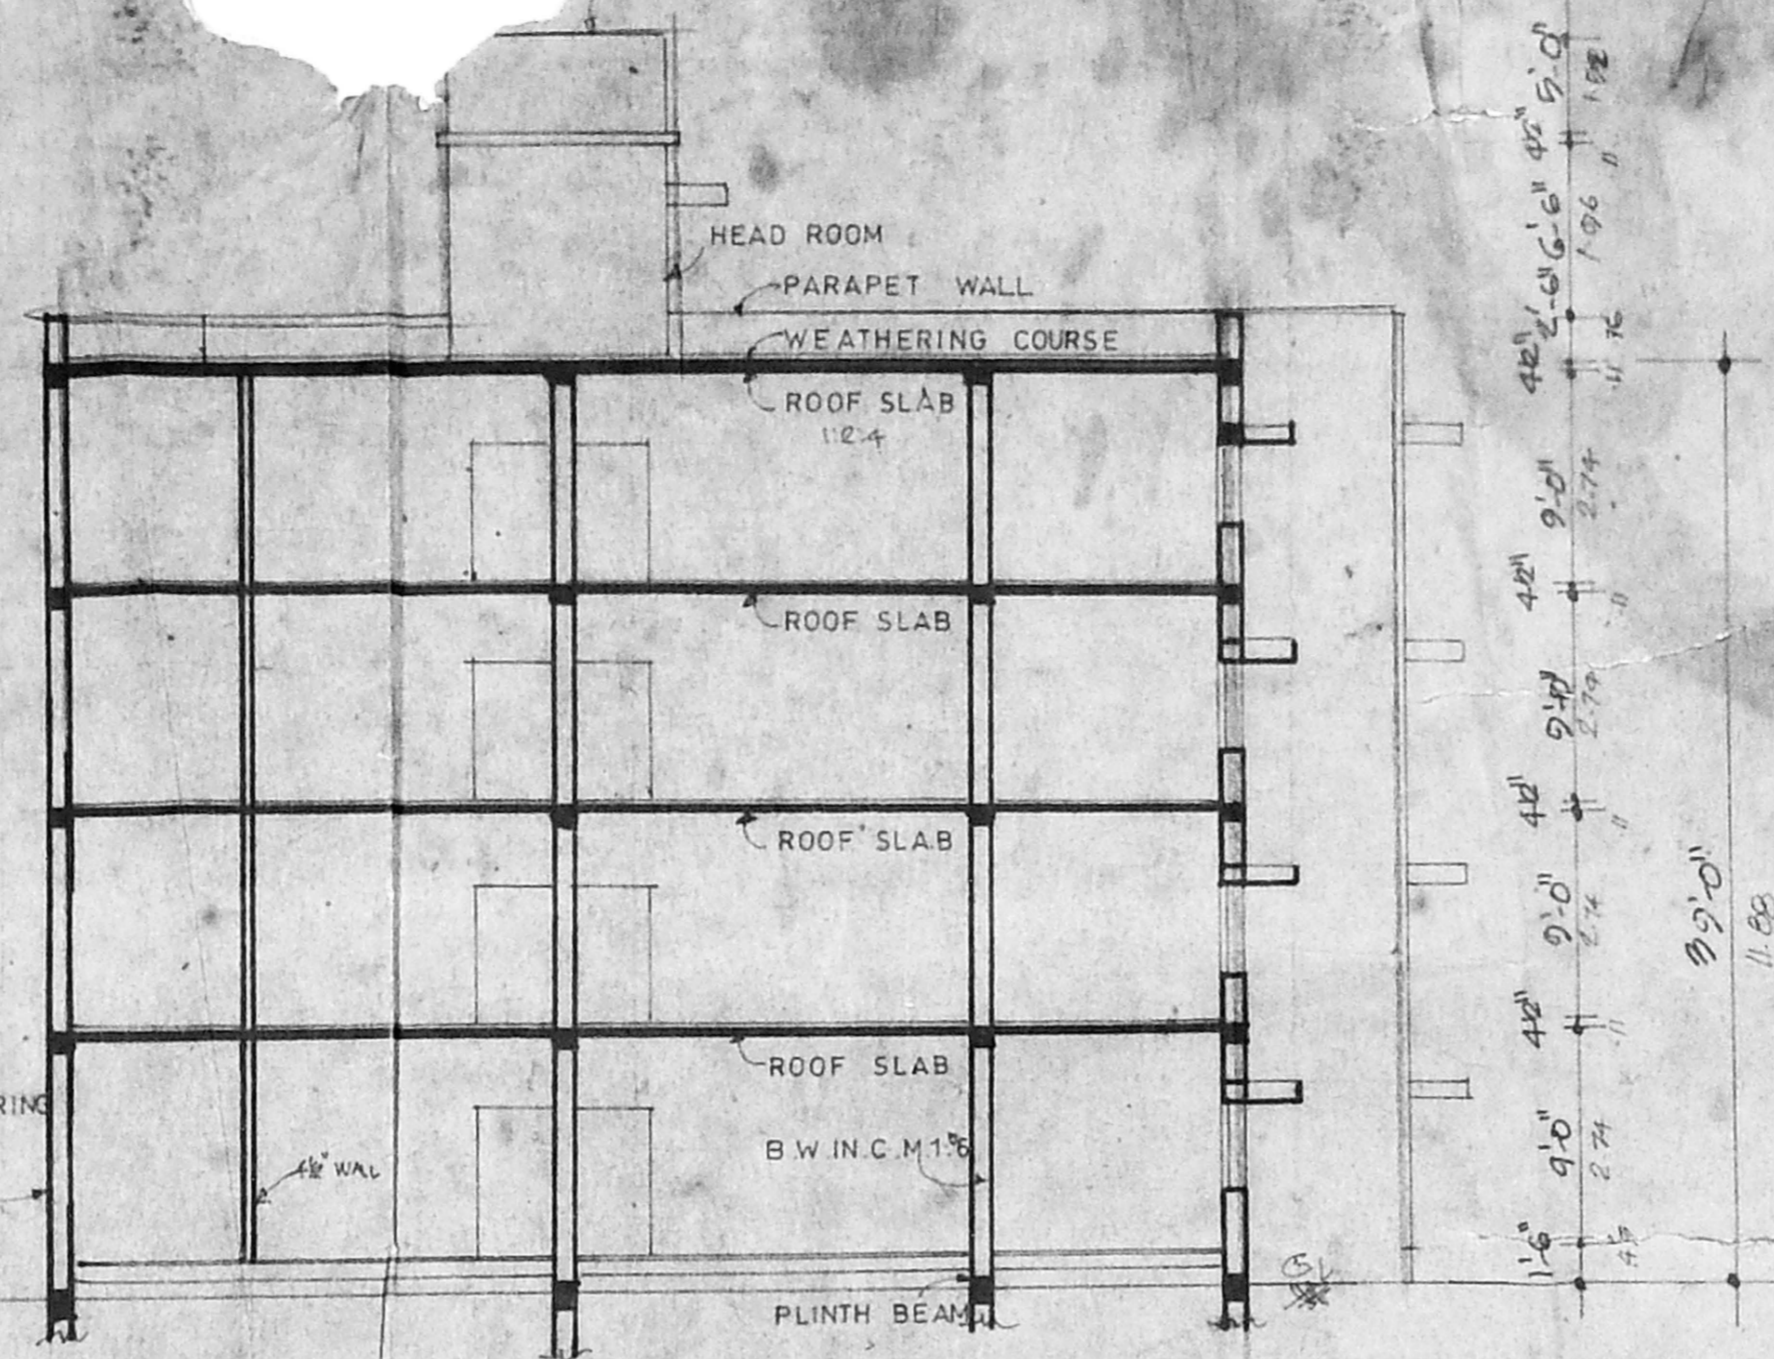


SECTION-AA

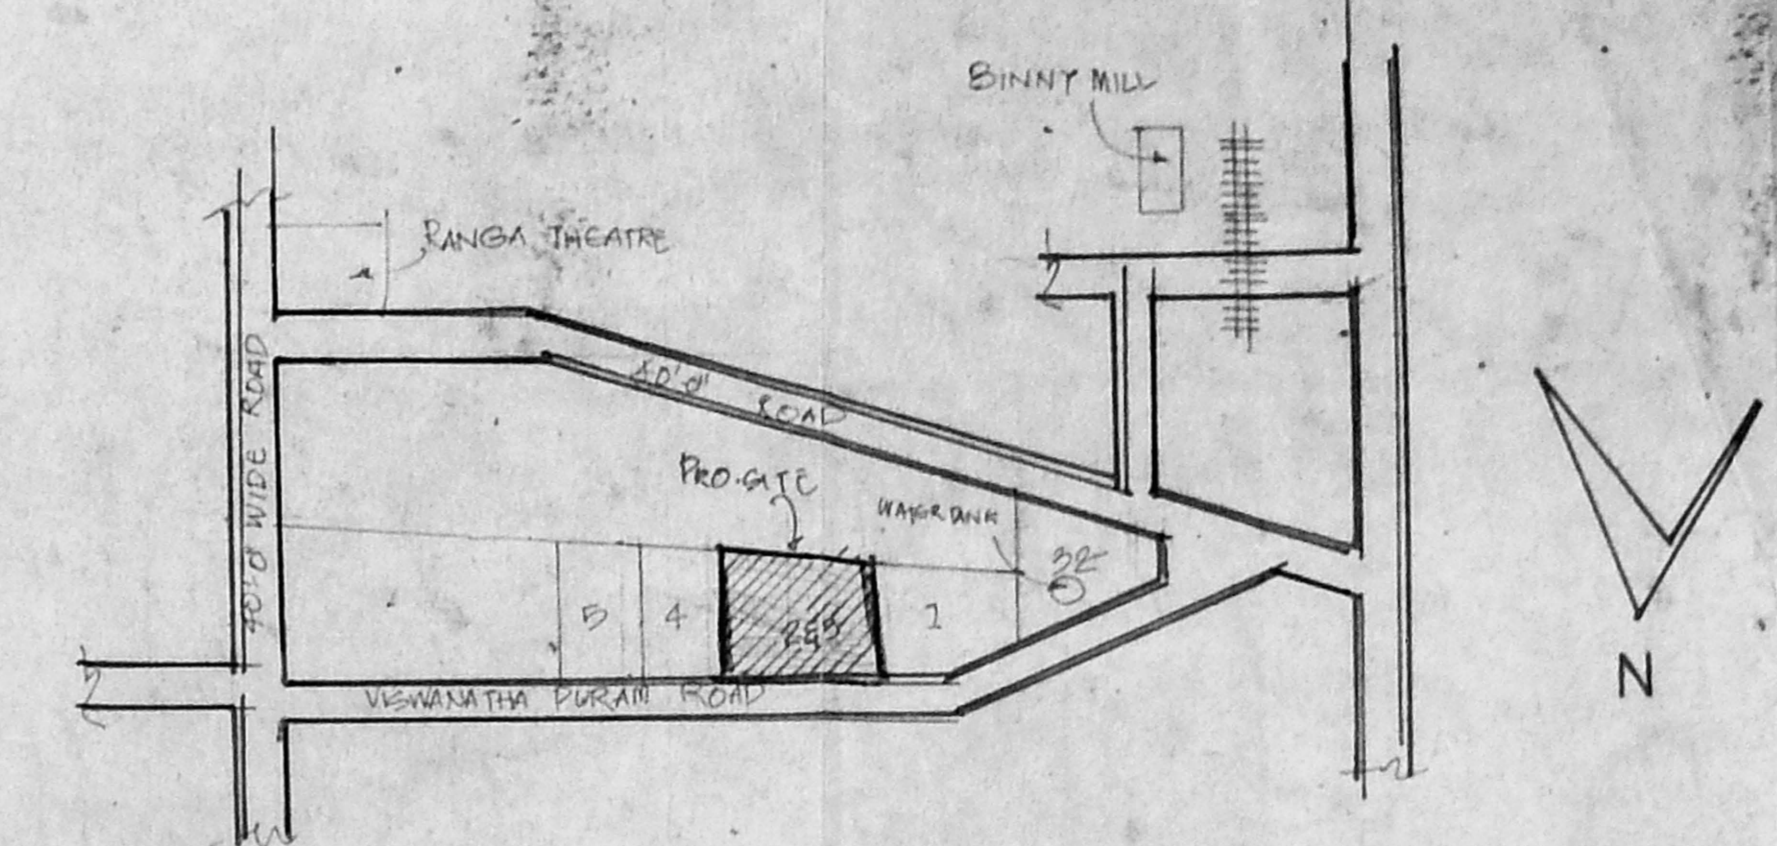


KEY PLAN
(NOT TO SCALE)

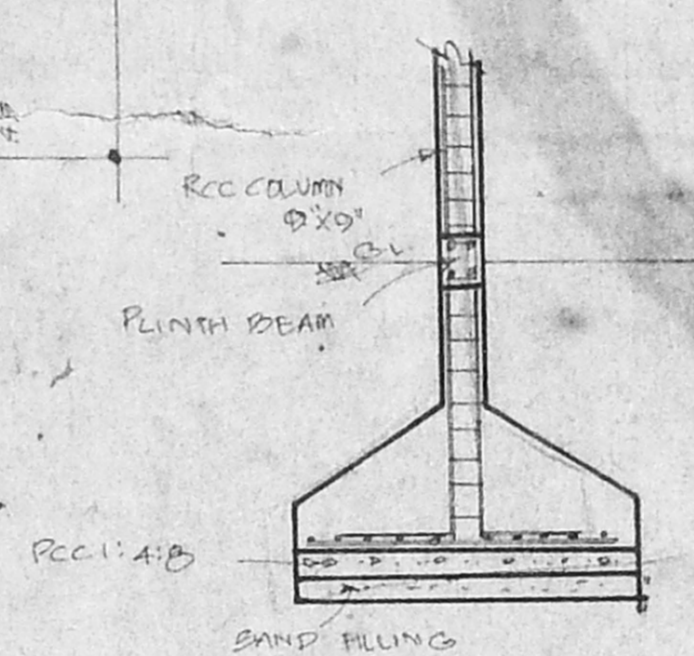


FOUNDATION DETAIL
(SCALE 1:50)

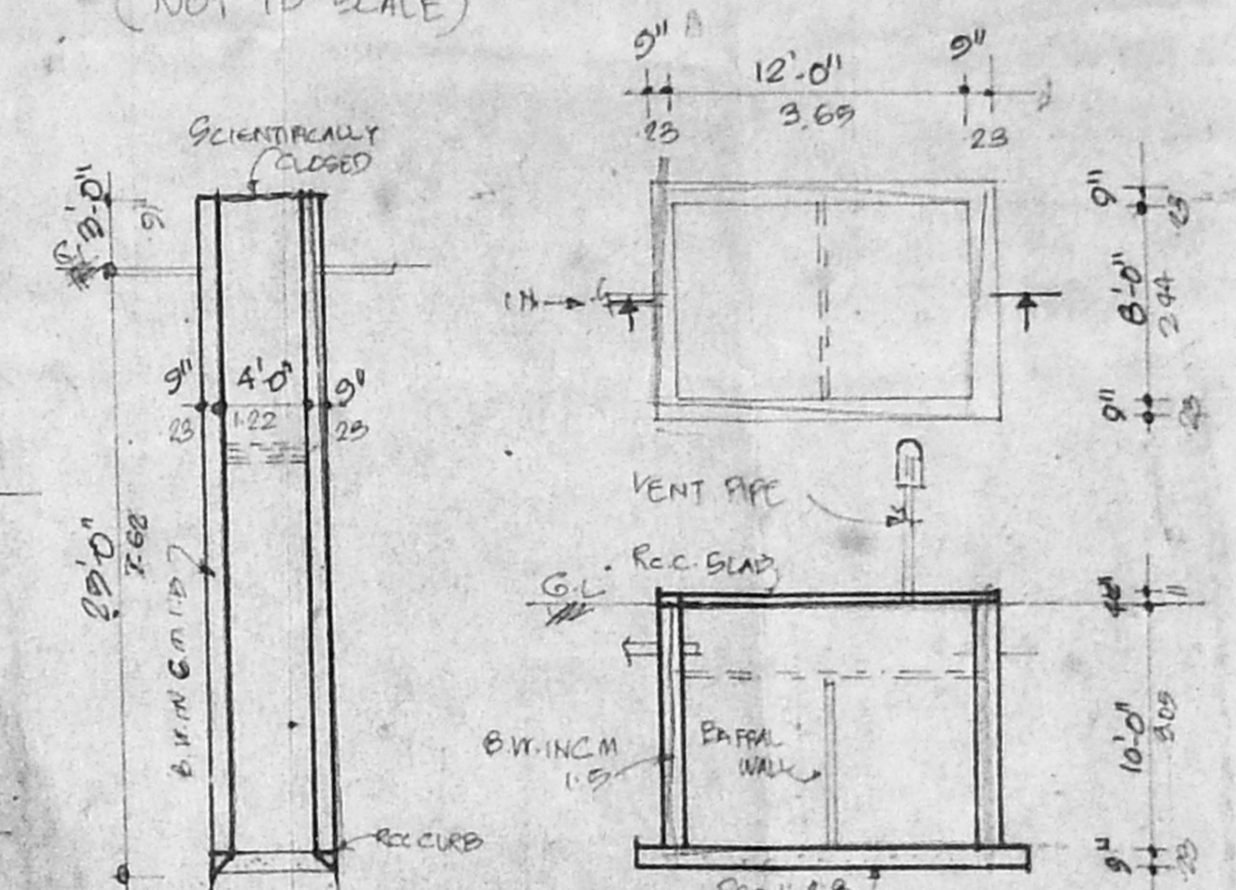


SECTION OF WELL
 PLAN & SECTION OF SEPTIC TANK

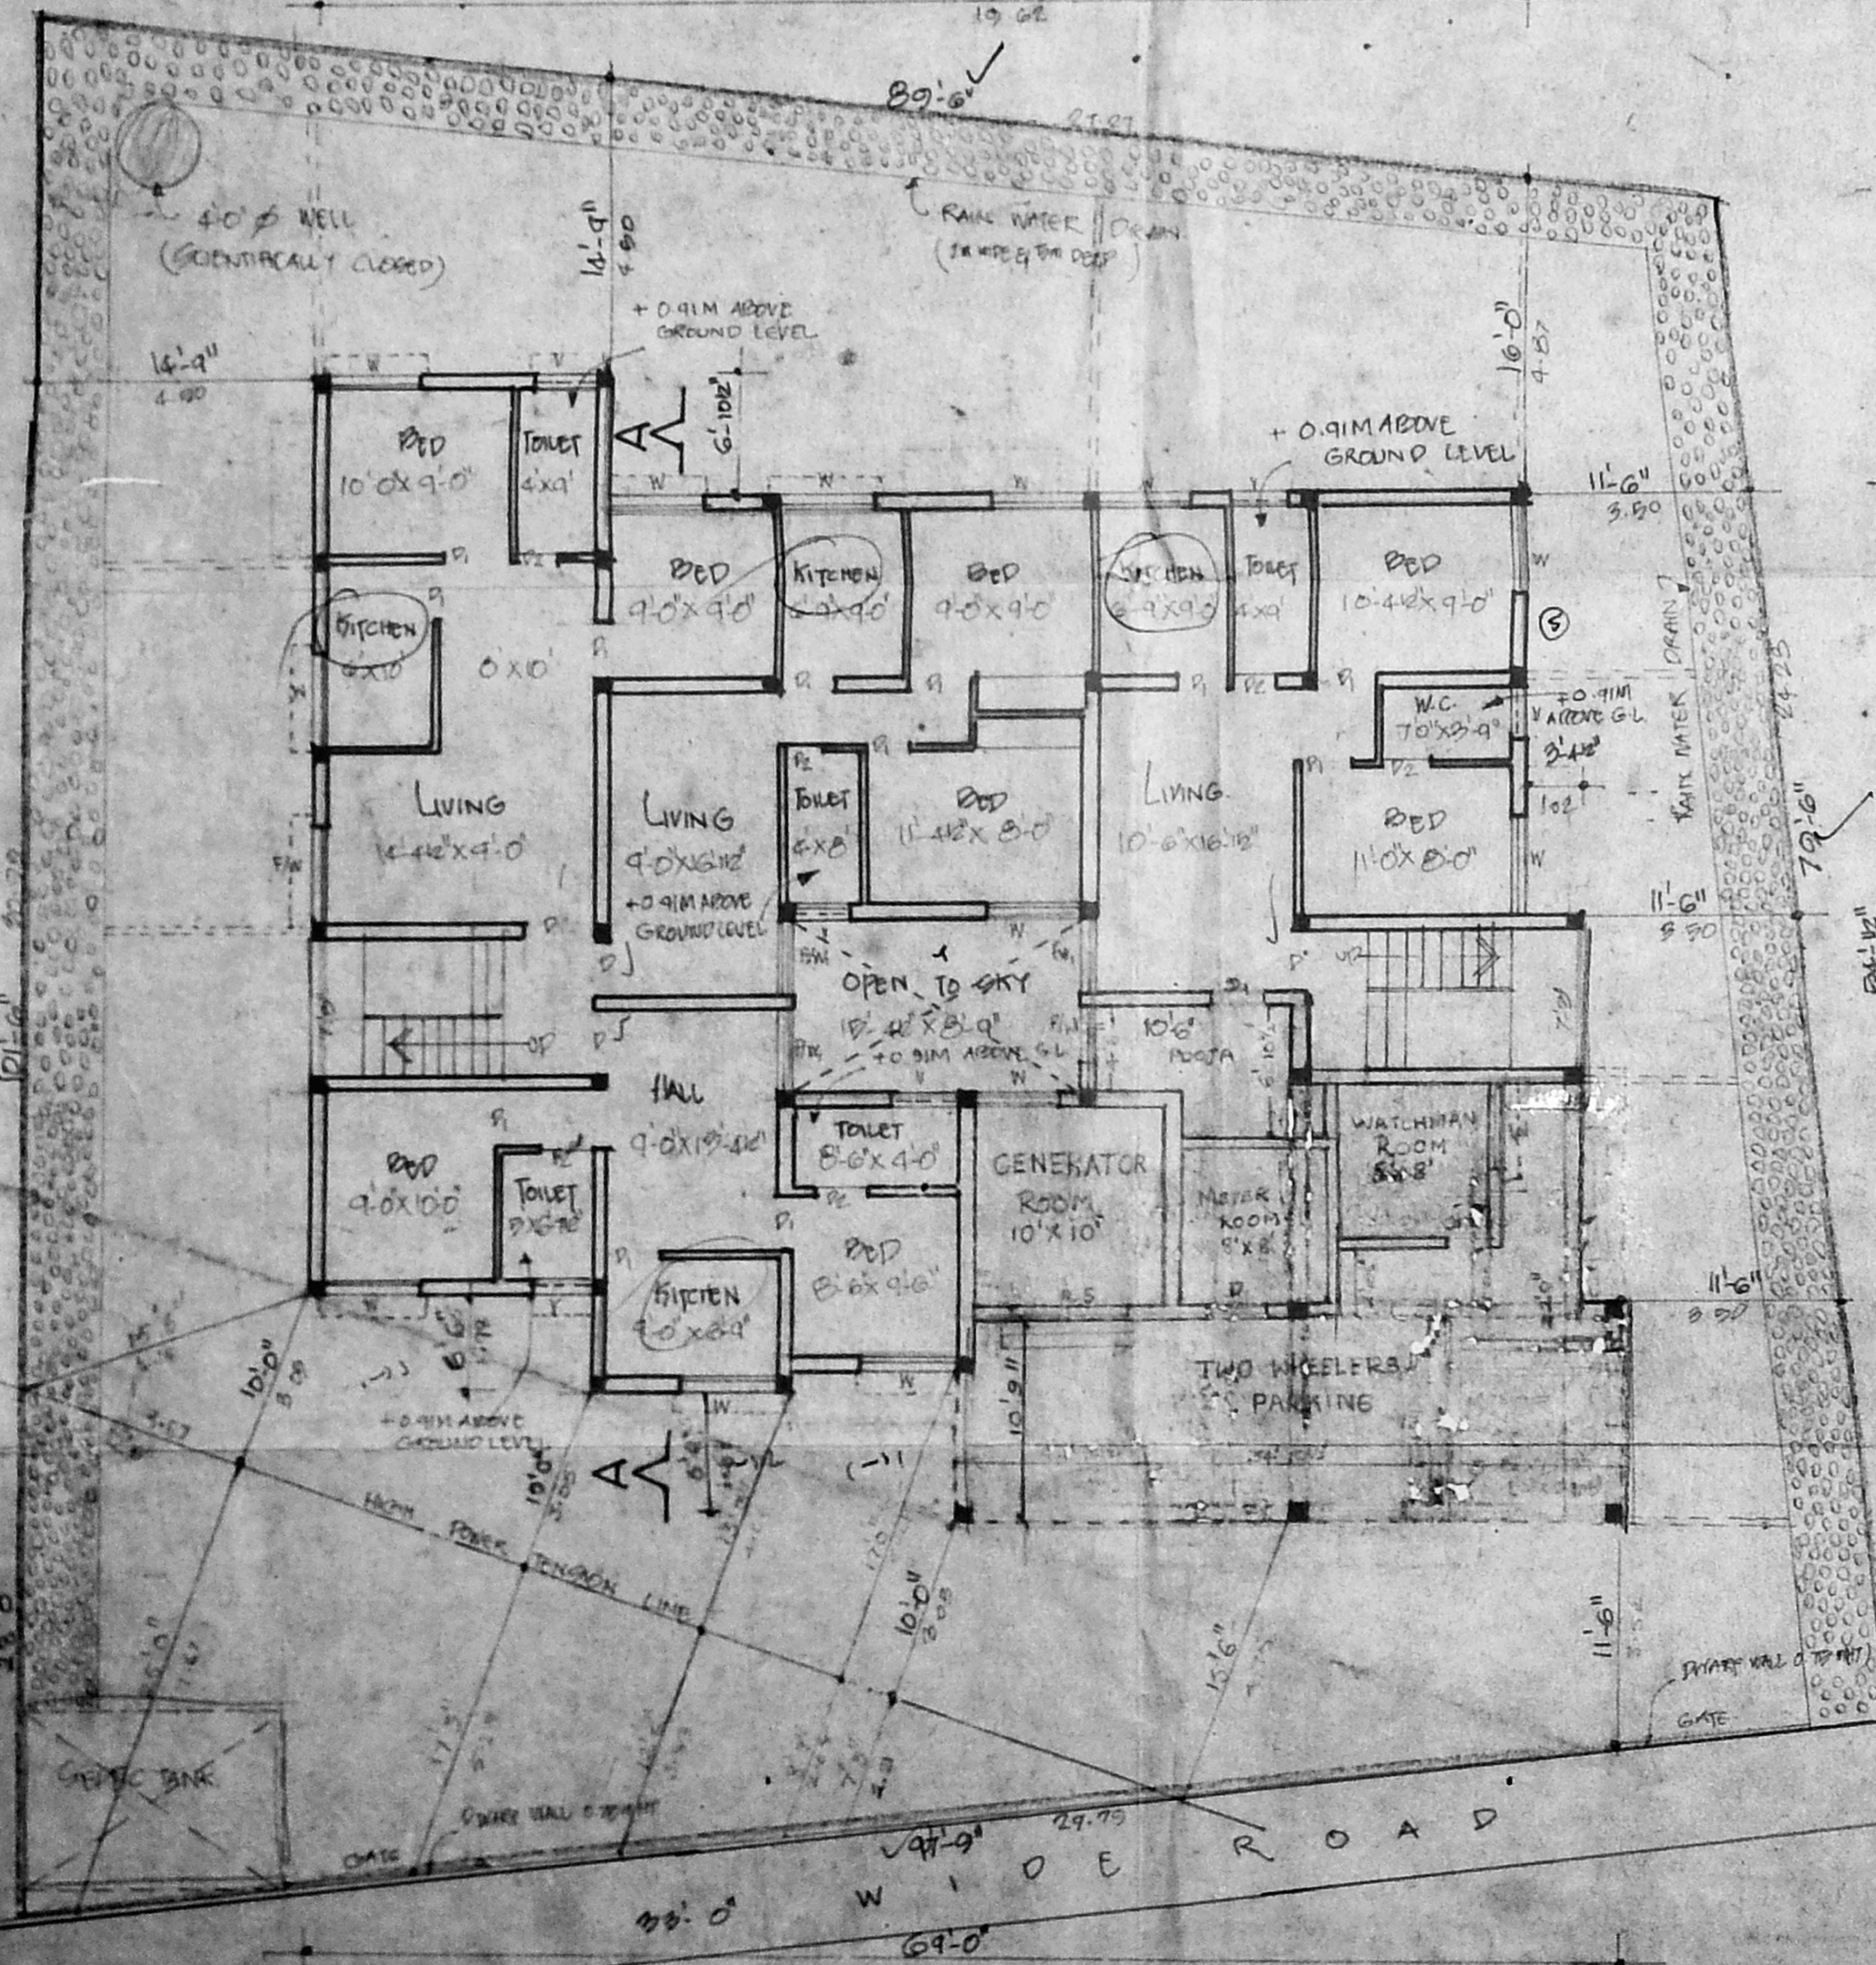


Site plan / G.F. Plan

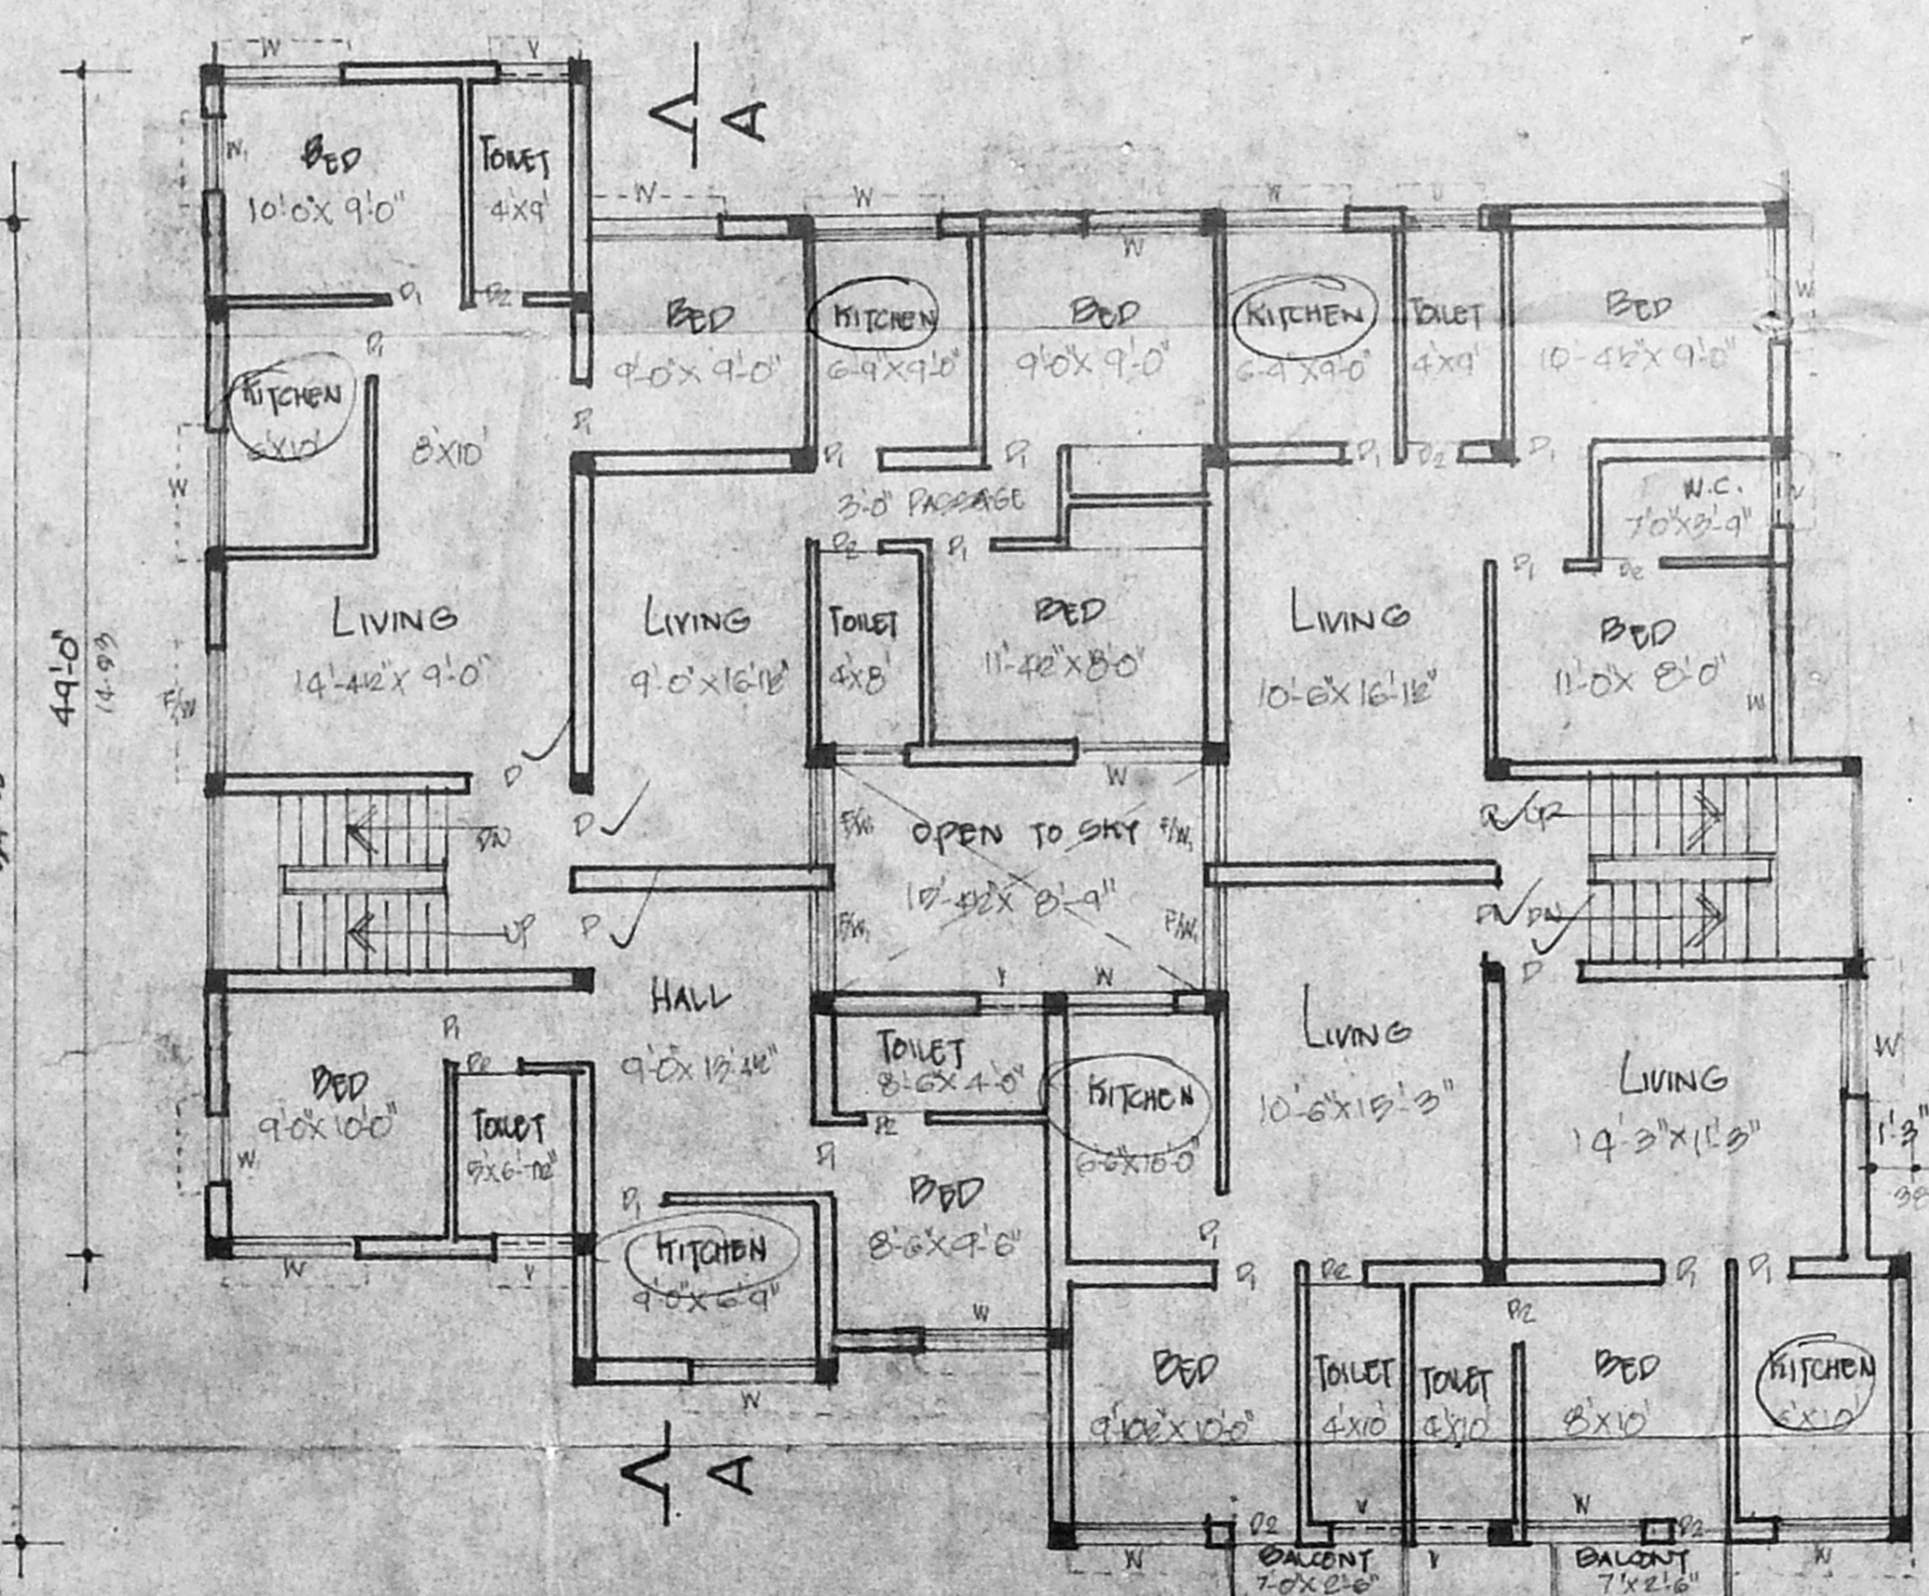

First, Second, Third floor plan

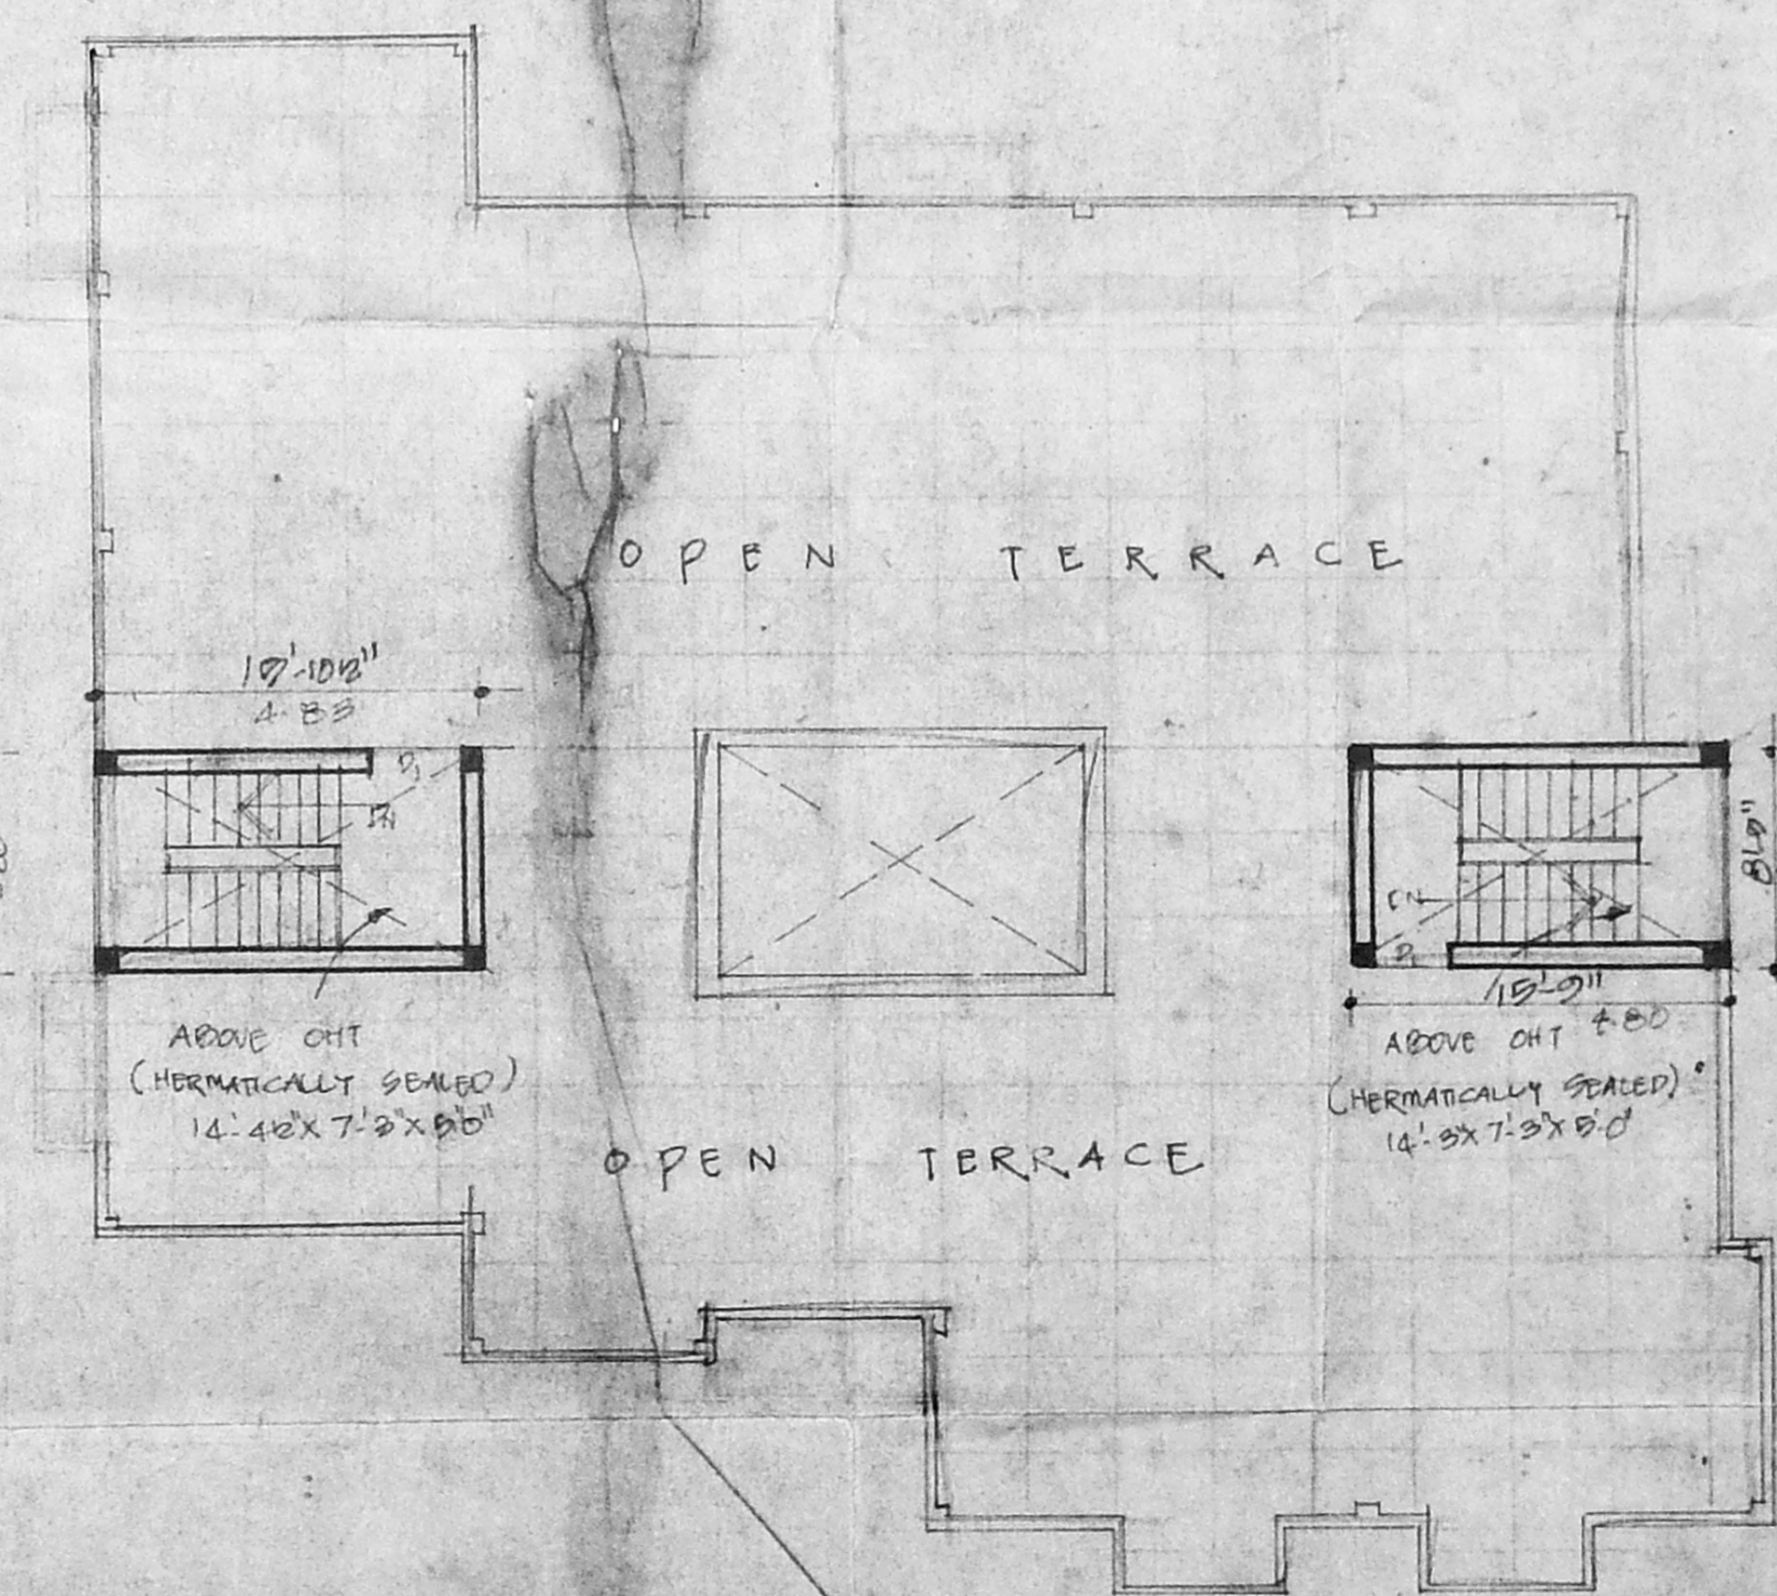

Terrace floor plan

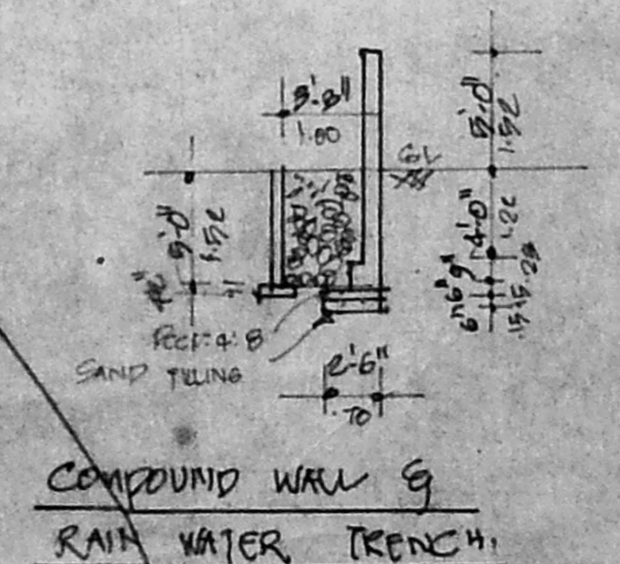

COMPOUND WALL &
 RAIN WATER TRENCH