

SCHEDULE OF JOINERY		
TYPE	SIZE	DESCRIPTION
MD	4'0" x 7'6"	DOOR TO BALCONY
D1	3'0" x 7'6"	T.W. PANELLED DOOR
D2	2'6" x 7'6"	DOOR
W1	6'0" x 5'6"	T.W. GLAZED WINDOW
W2	4'0" x 5'6"	DOOR
W3	2'6" x 5'6"	DOOR
W4	3'0" x 2'6"	T.W. GLAZED VENTILATOR

- SPECIFICATION:-**
1. COLUMN FOUNDATION.
 2. BRICKWORK IN BASEMENT, SUPER STRUCTURE PARAPET WALL ARE TO BE IN C.M. 1:1.5
 3. R.C.C. COLUMN, PLINTH BEAM, LINTELS, ROOF SLAB, SUNSHADE ETC TO BE IN 1:2:4
 4. MOSAIC FLOORING
 5. PLASTERING OF WALLS AND CEILING
 6. TWO COATS OF COLOURING OVER WHITE WASH
 7. TWO COATS OF PAINT OVER ONE COAT OF PRIMER
 8. ALL WOOD WORK IN TEAK WOOD
 9. WEATHERING COURSE IN C.M. WITH TWO COURSE OF FLAT TILES LAID TO SLOPE

PROPOSED RESIDENTIAL FLATS FOR
AT PLOT NO. 14 part S-NO. 210/2A1 Apt
IN 2nd SEAWARD ROAD
VALMIKI NAGAR, THIRUVANMIYUR
MADRAS - 600 041.


COLOUR INDEX

PROPOSED COLOURED THUS	=====
ROAD COLOURED THUS	=====
BOUNDARY COLOURED THUS	=====


T.F. PART
FOR THE COMMERCIAL ERM. CO. LTD.
OWNER'S SIGNATURE

MB/2	SCALE	1" = 8'0" (1:96)
C.No.	DATE	12-35
1: B2	184	86/97
DWG NO.	CD	02
DATE		JANUARY

ARCHITECT
VERGIS JOYAN
COUNCIL 958 ARCHITECTURE
C.A. NO 75 3125
THYAGARAJA COMPLEX
853 PONNAMALLEE HIGH
MADRAS - 600 010

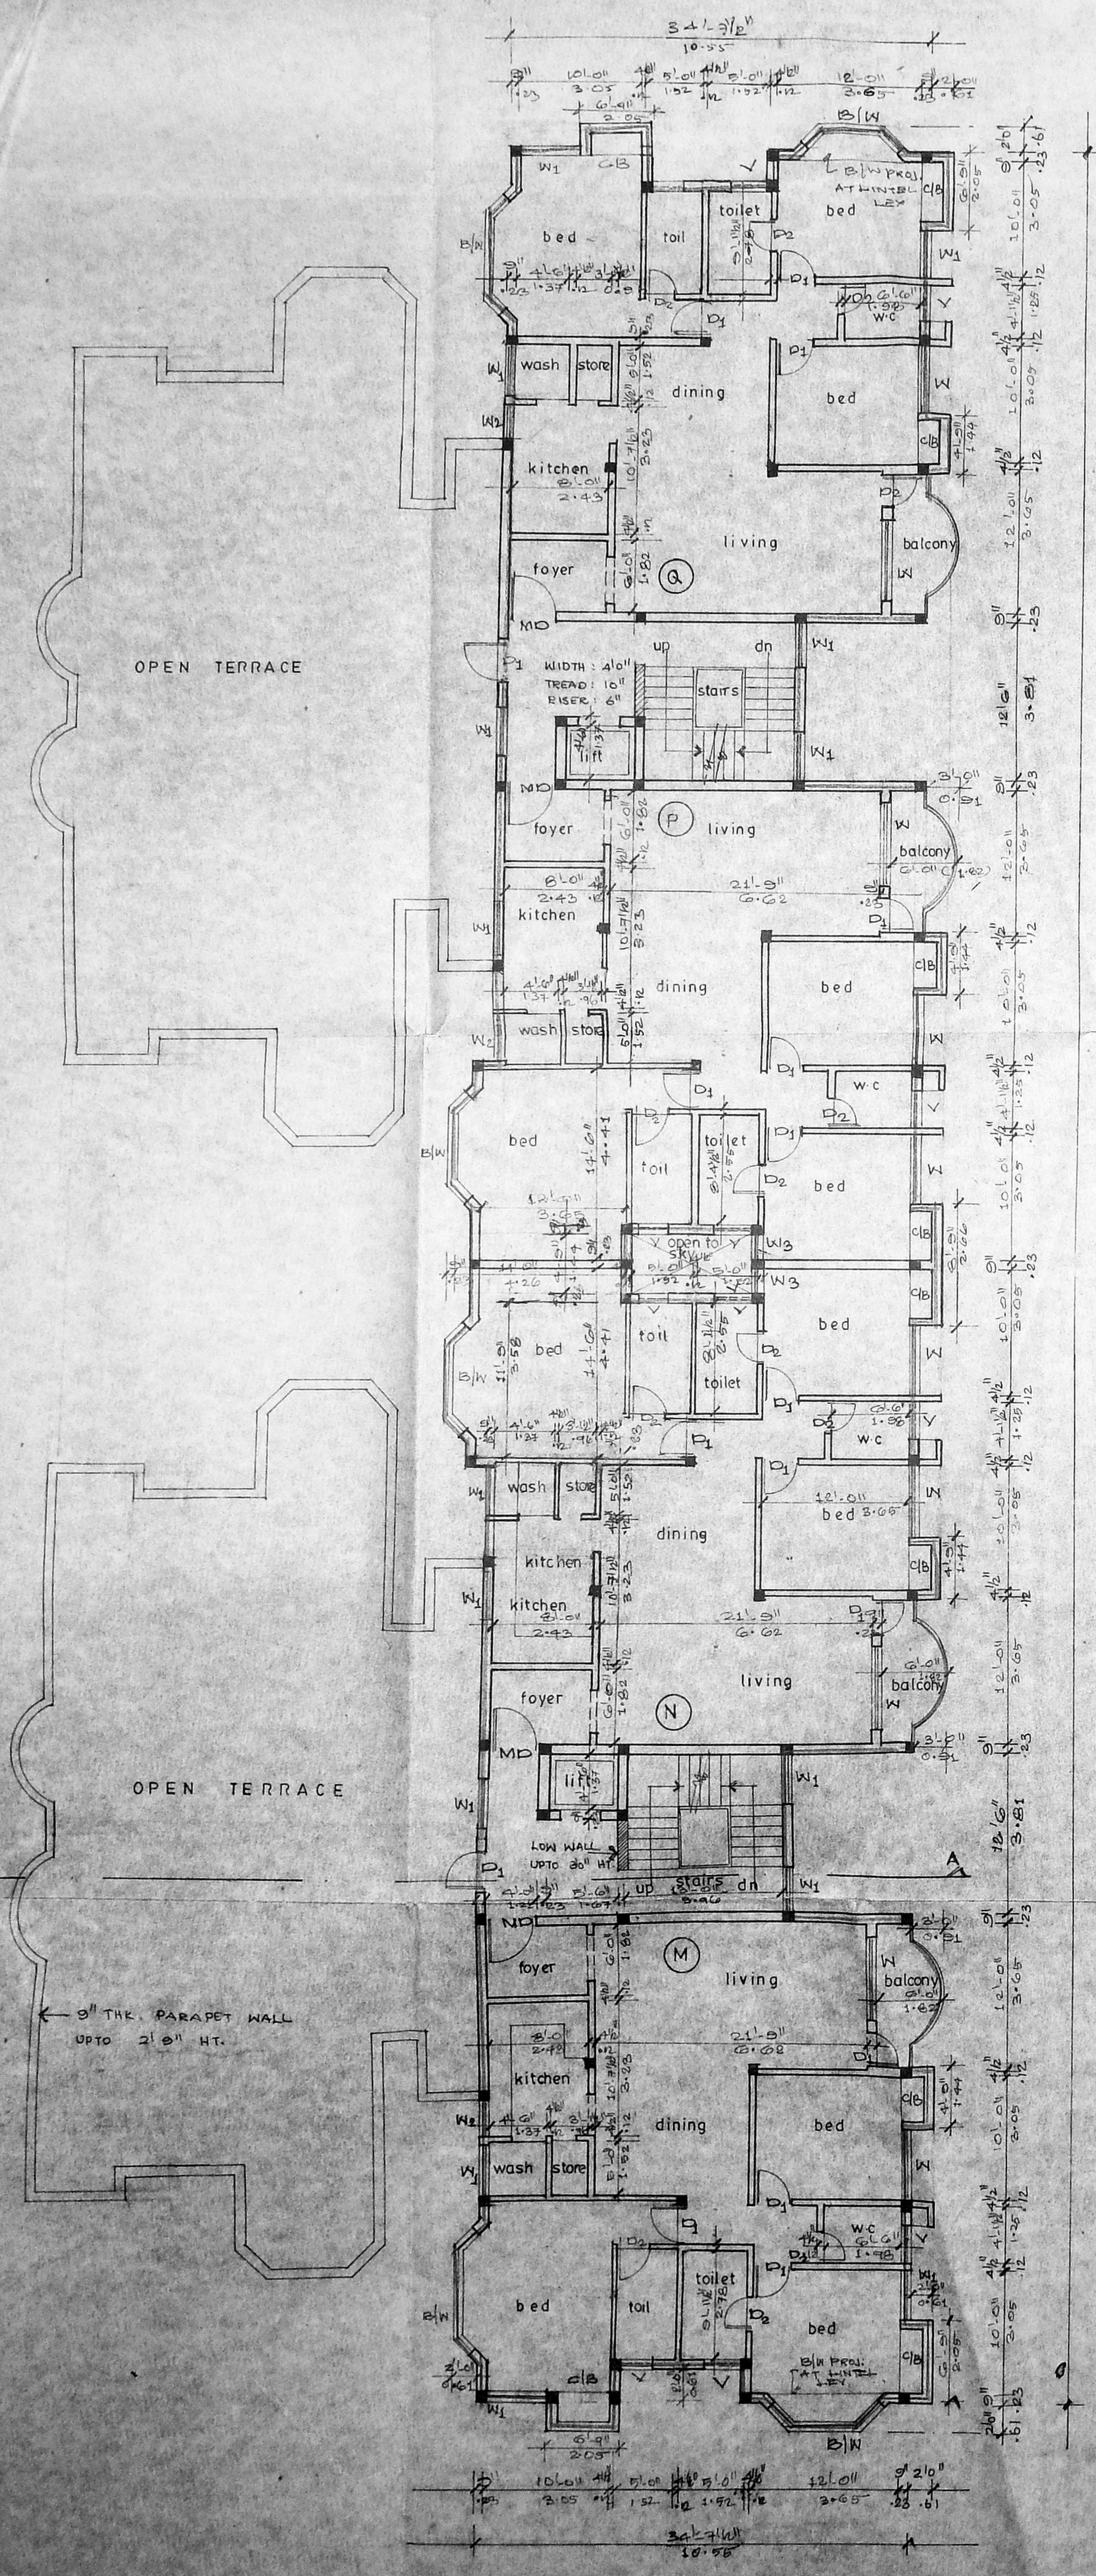

THIRD FLOOR PLAN

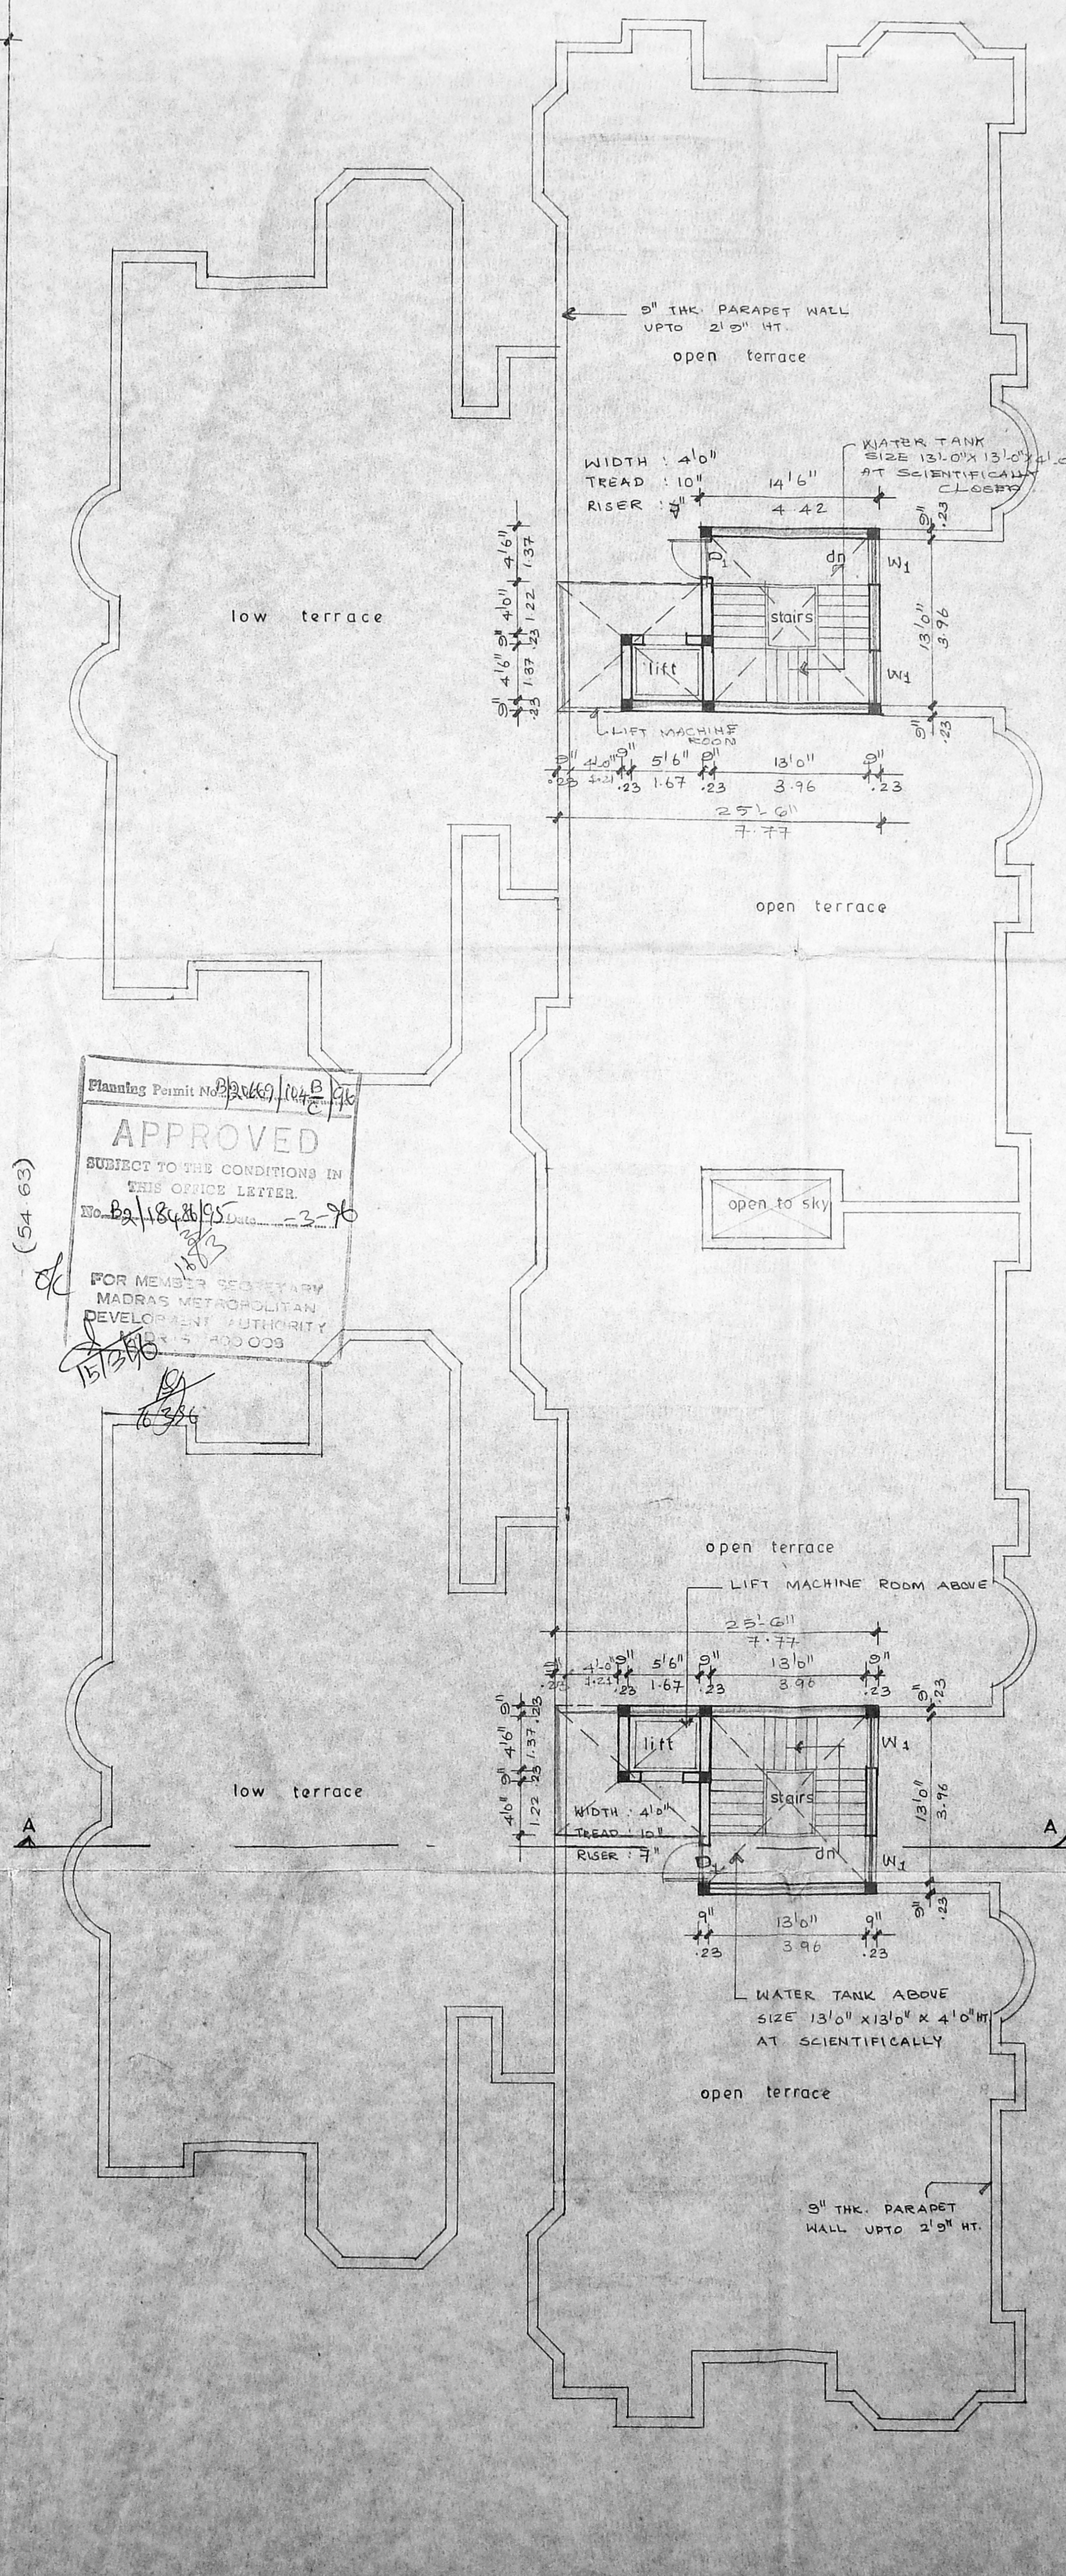


TERRACE FLOOR PLAN

Planning Permit No. B2/184/86/97
APPROVED
SUBJECT TO THE CONDITIONS IN
THIS OFFICE LETTER.
No. B2/184/86/97
FOR MEMBER SECRETARY
MADRAS METROPOLITAN
DEVELOPMENT AUTHORITY
12/35


Revised Plan
Dt. 26.2.76

3/3

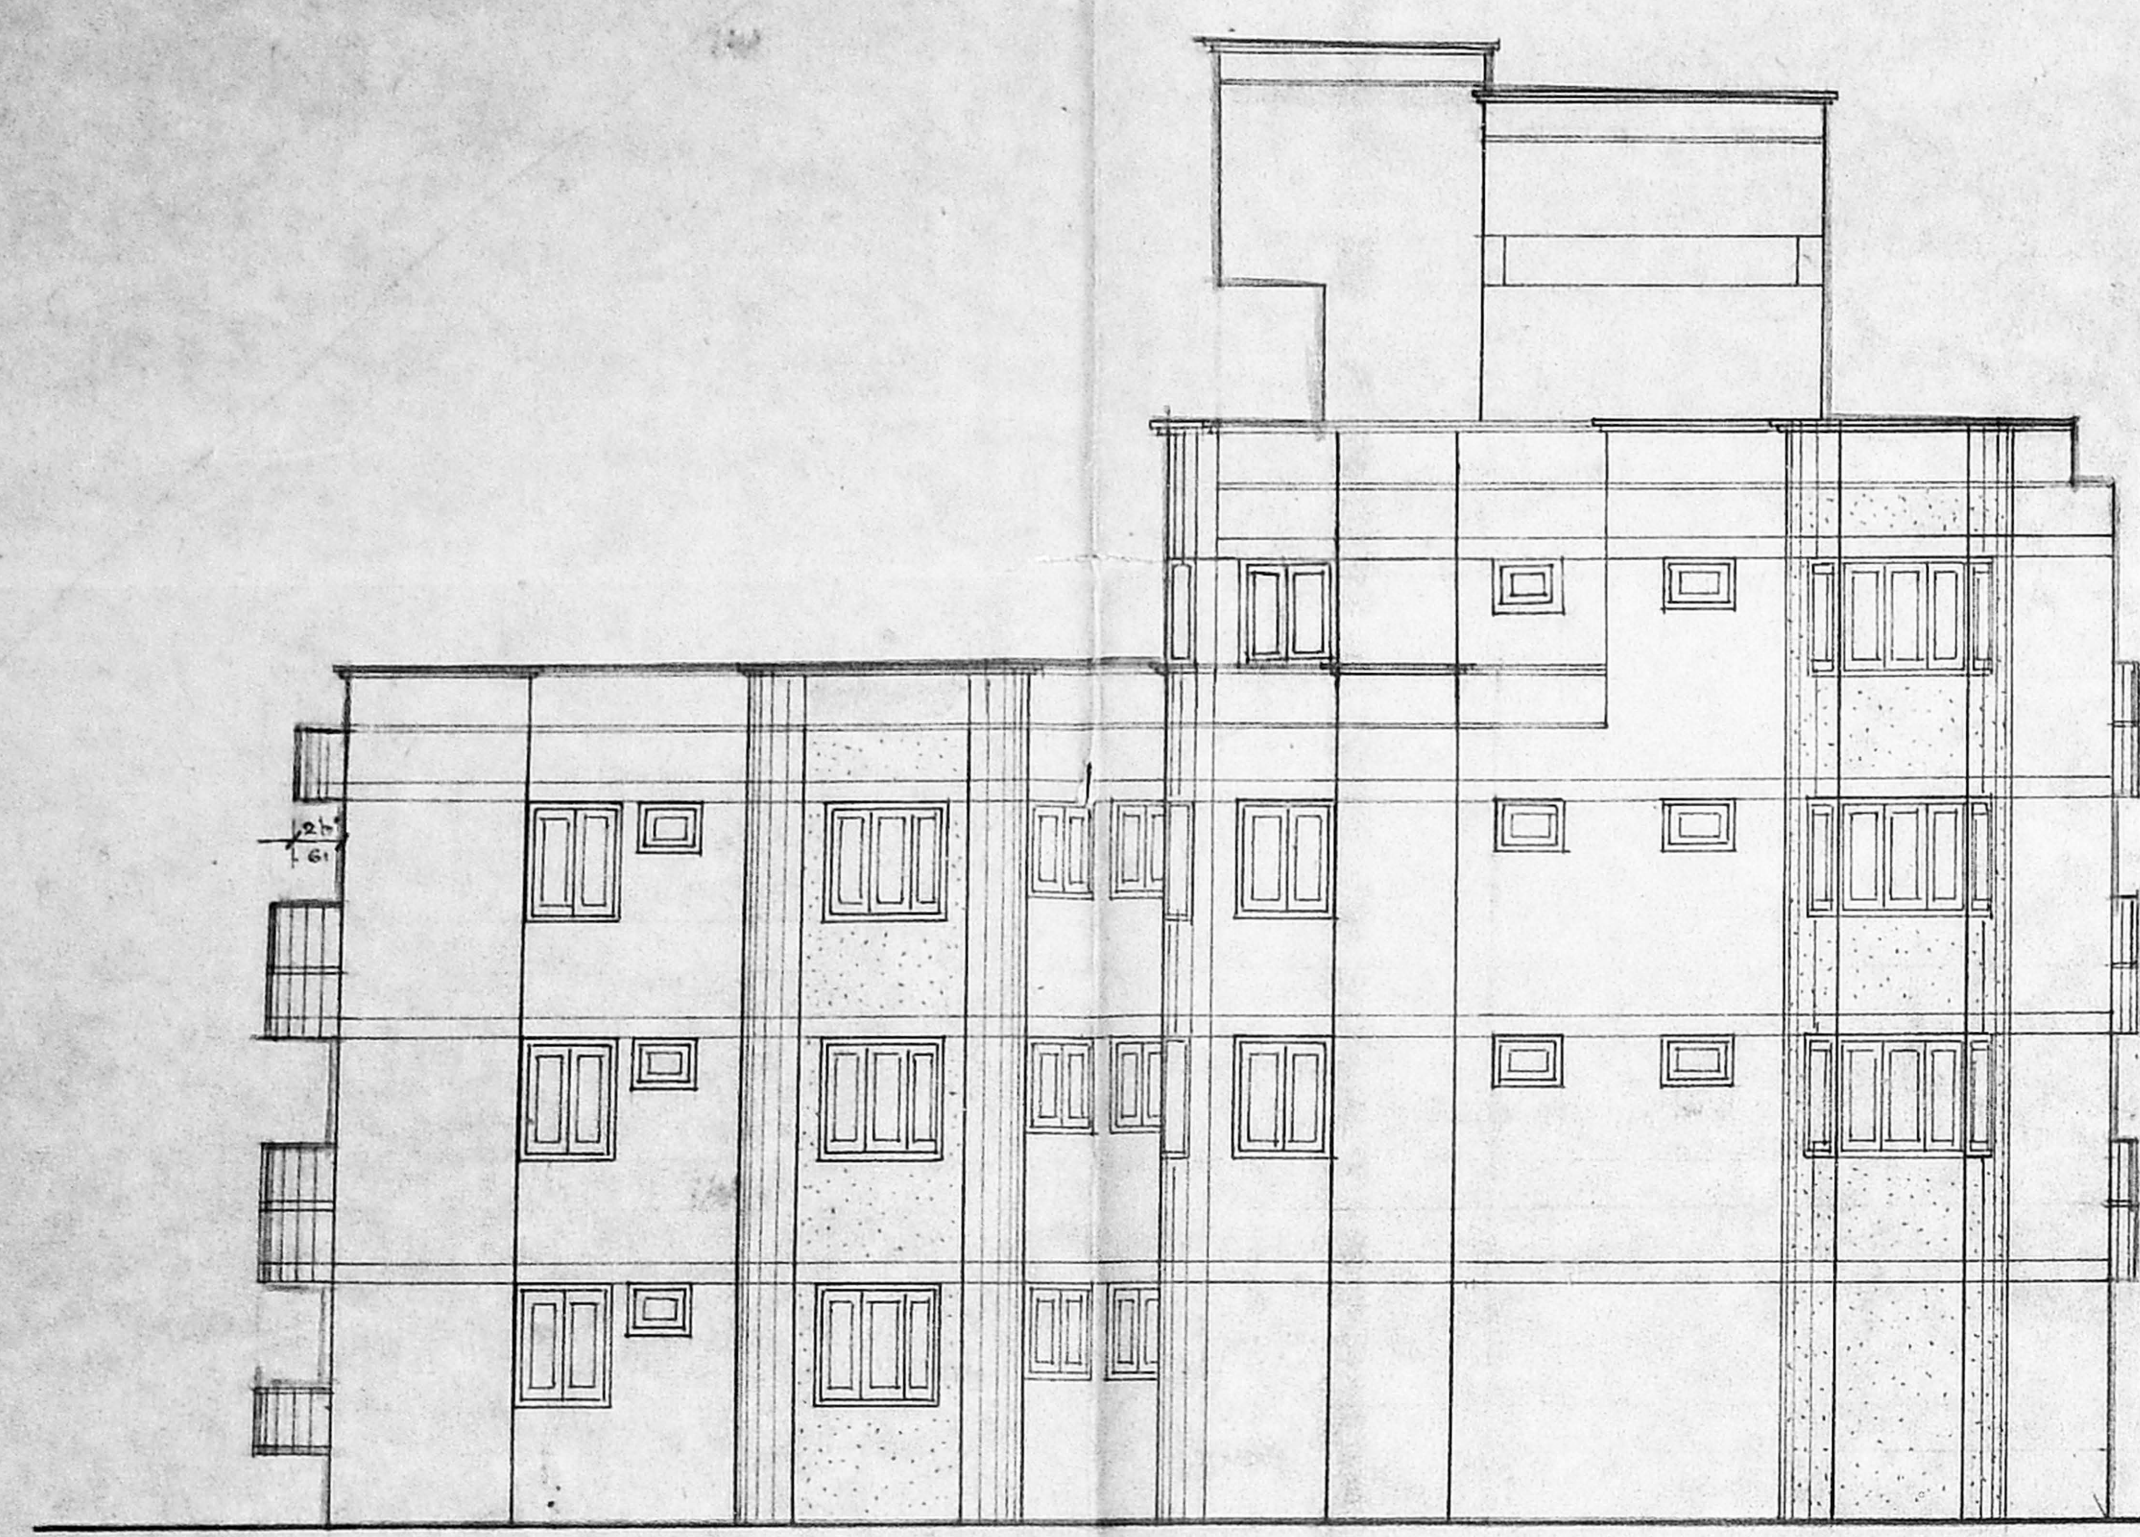


ELEVATION


Planning Permit No. 2044/1976
APPROVED
SUBJECT TO THE CONDITIONS IN THIS OFFICE LETTER
No. B-18/1976
SECRETARY
MADRAS MUNICIPAL CORPORATION
DEVELOPMENT AUTHORITY
NO. 10, POONAMALLEE HIGH ROAD, MADRAS - 600 010

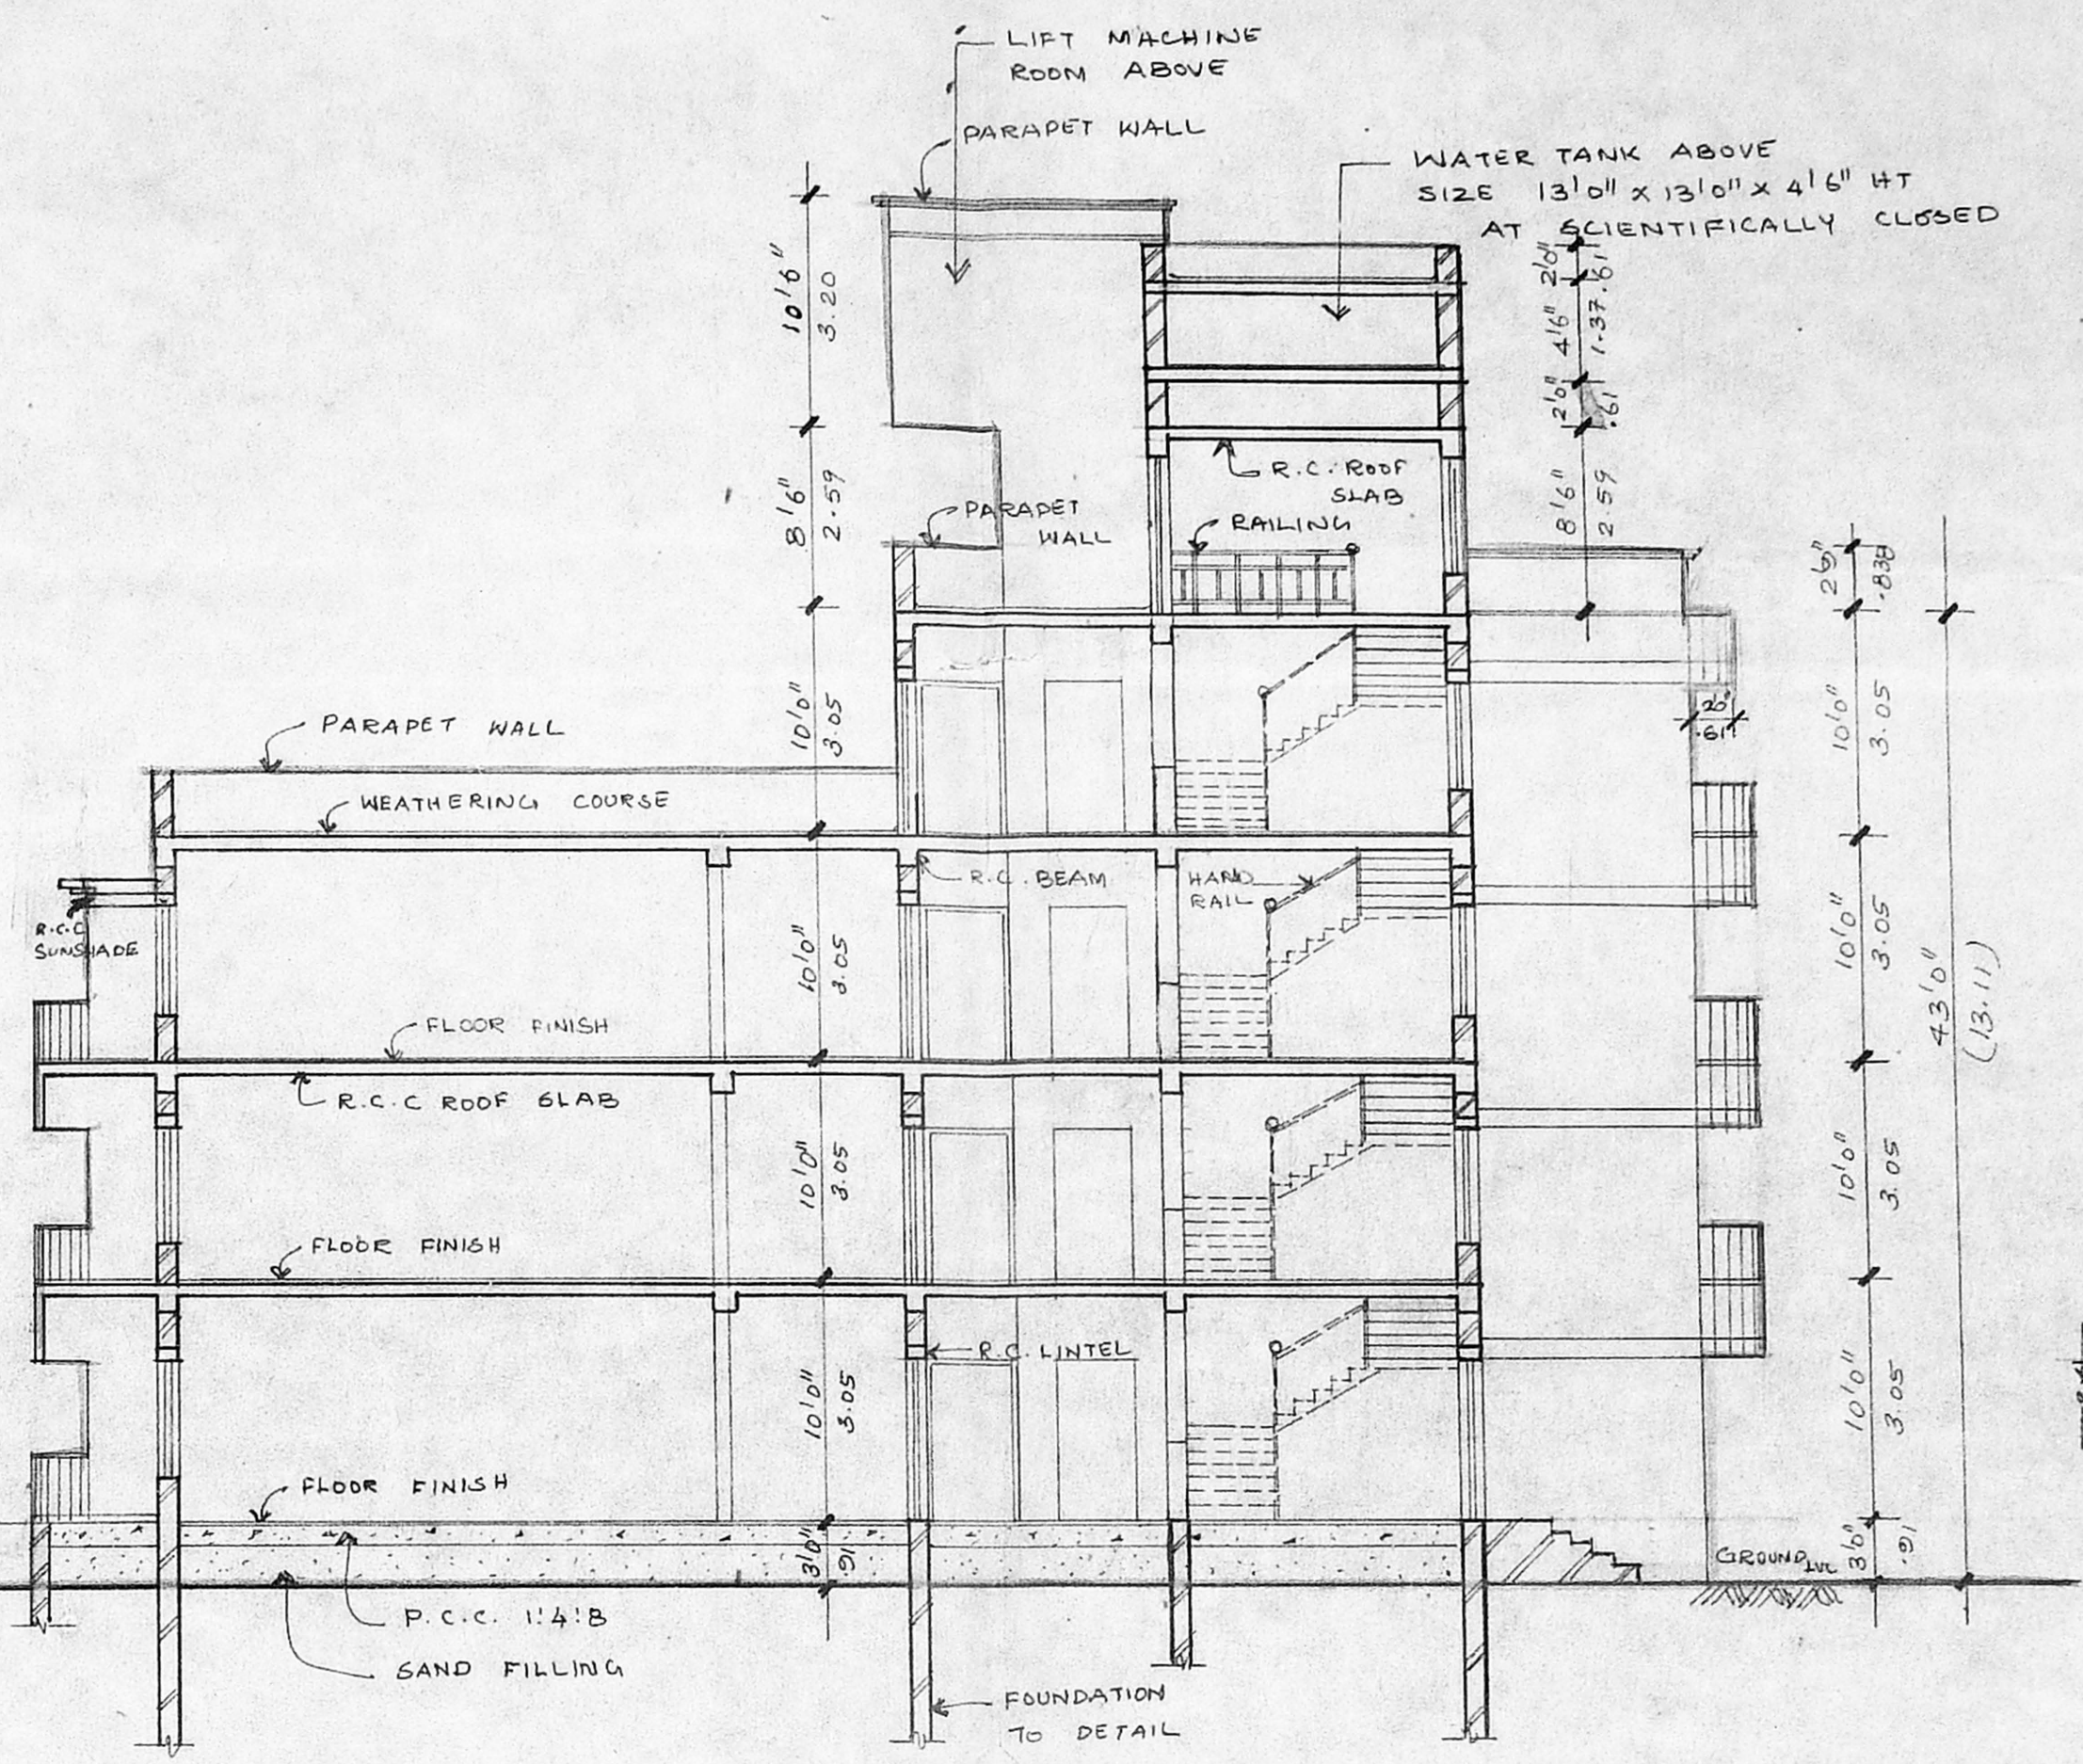


SECTION AA

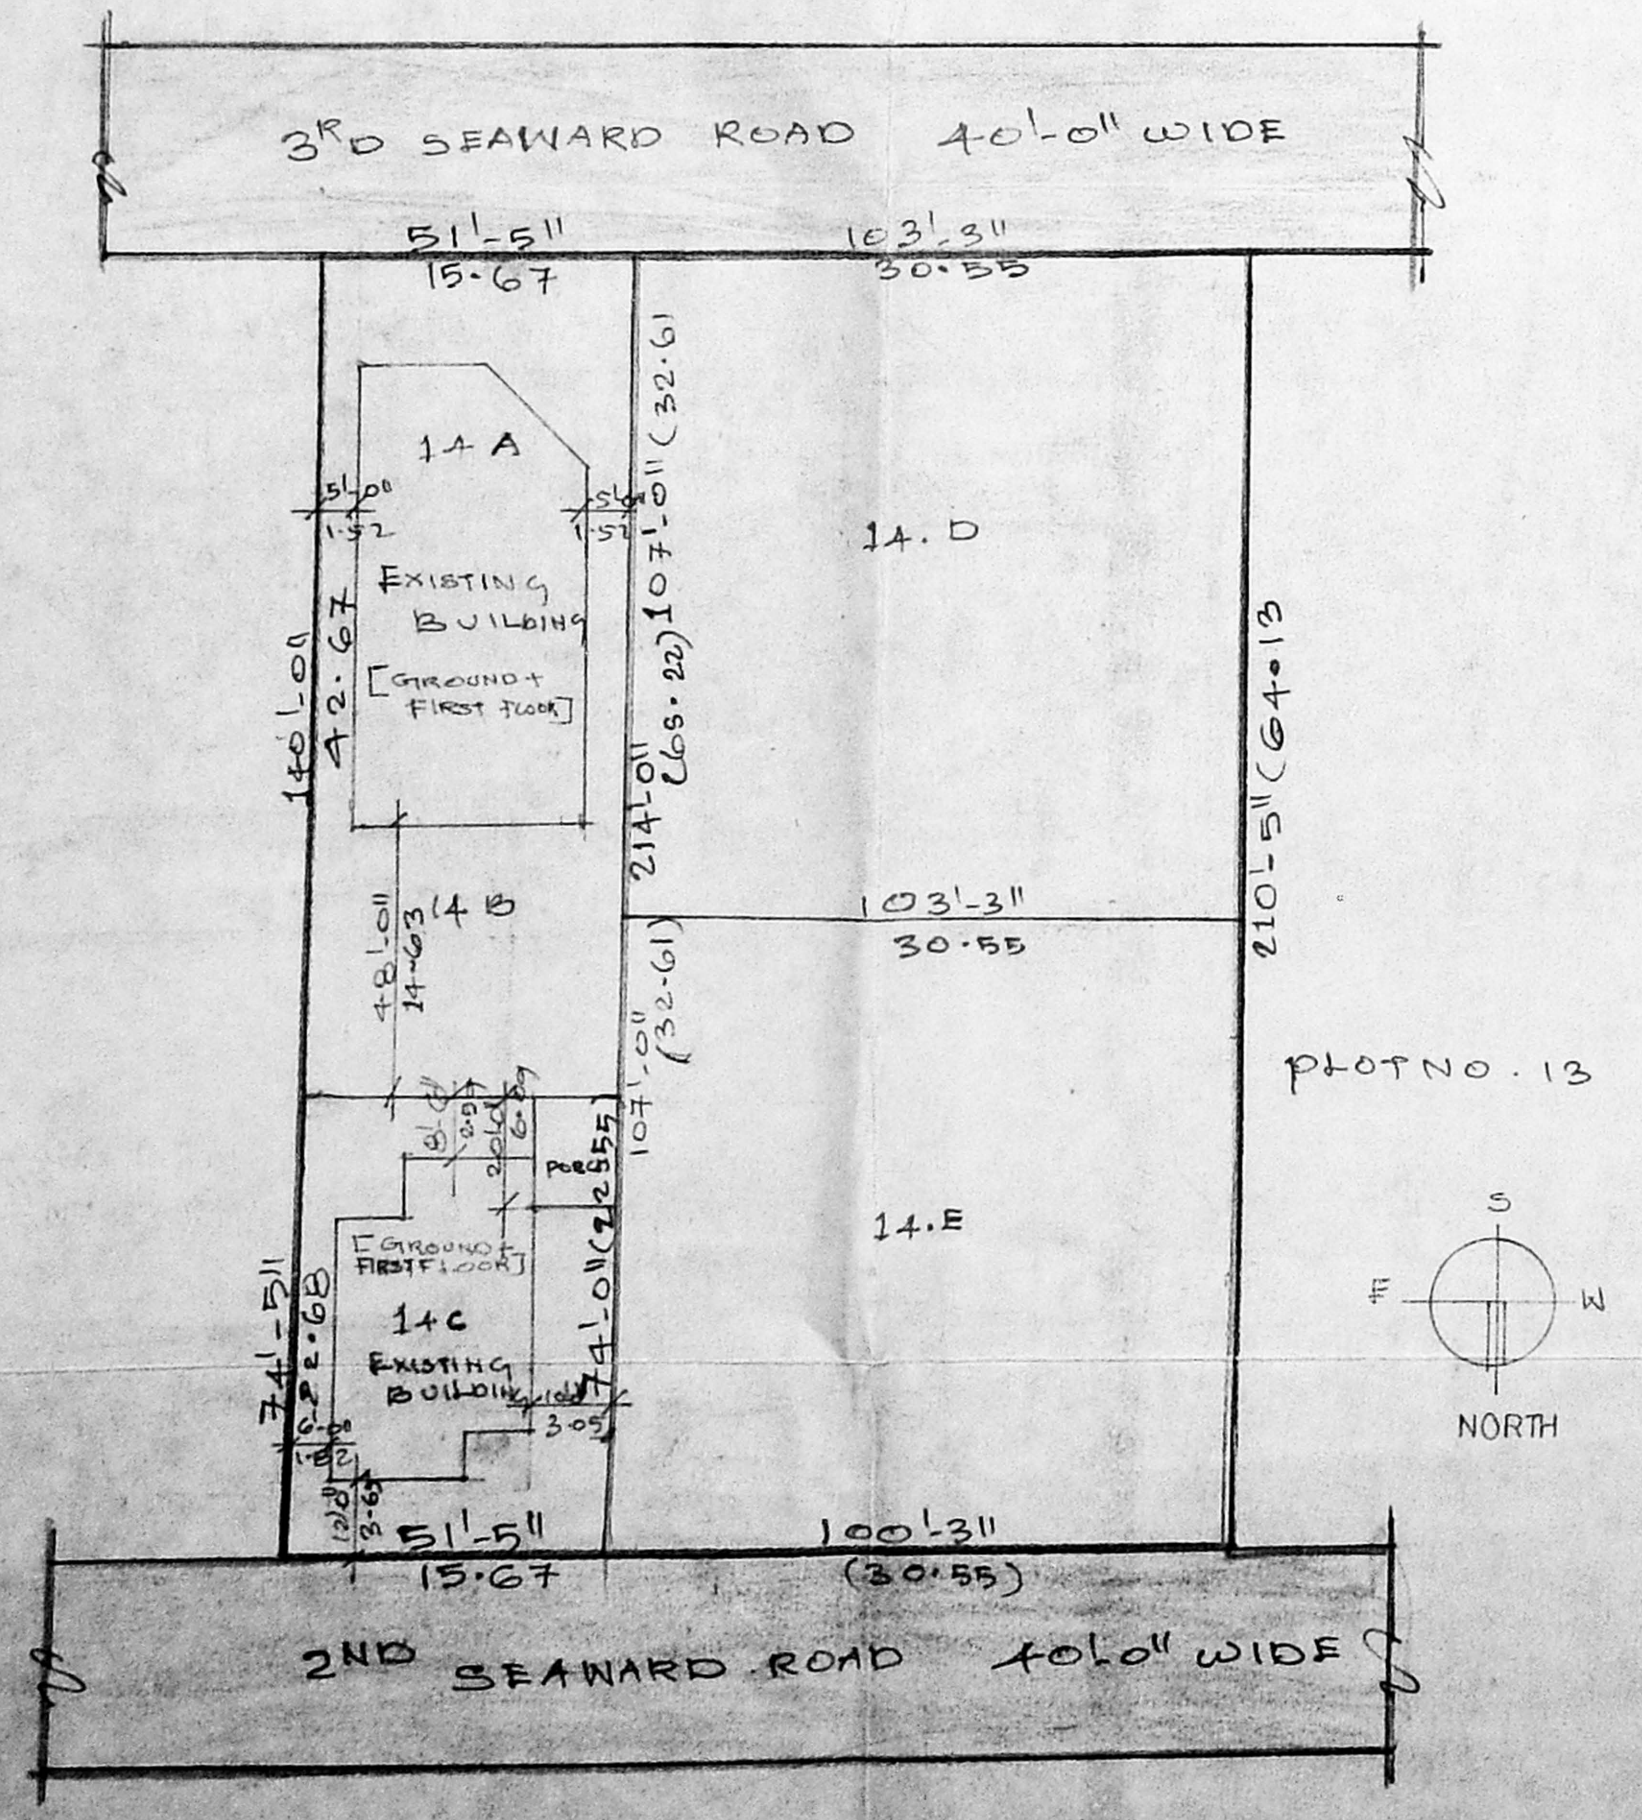


SUB DIVISION PLOT
scale 1" = 33' 0"

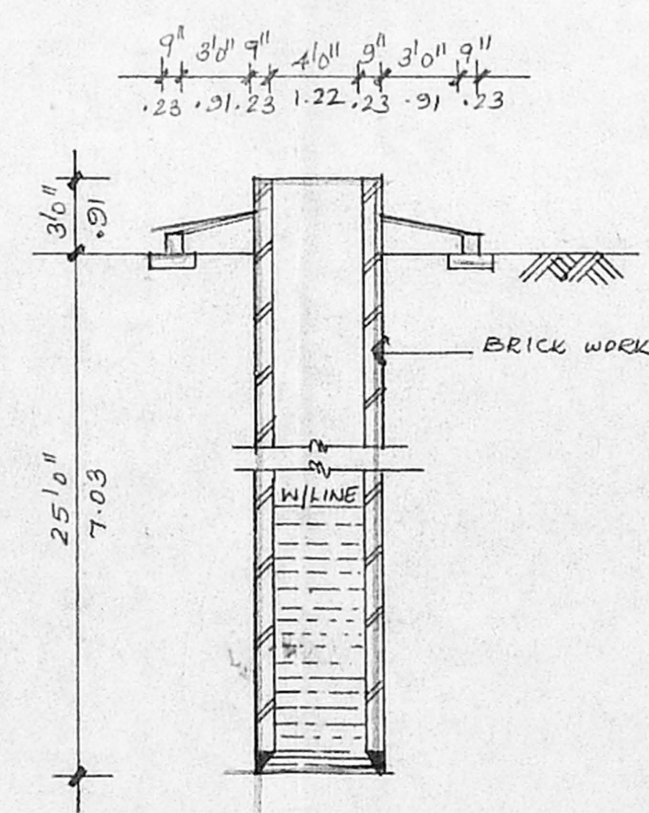


SECTION OF WELL

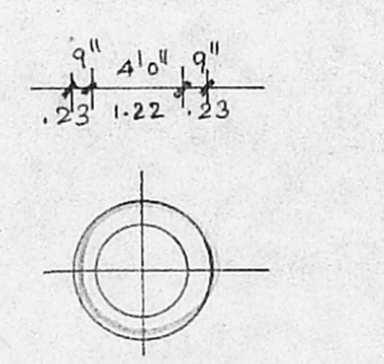


PLAN OF WELL

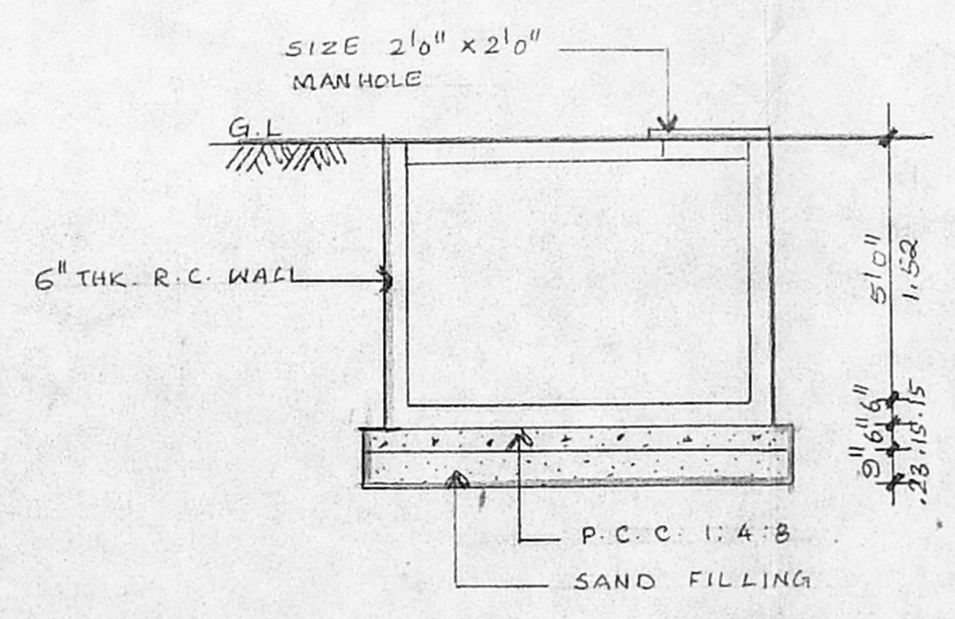


SECTION OF U-G SUMP

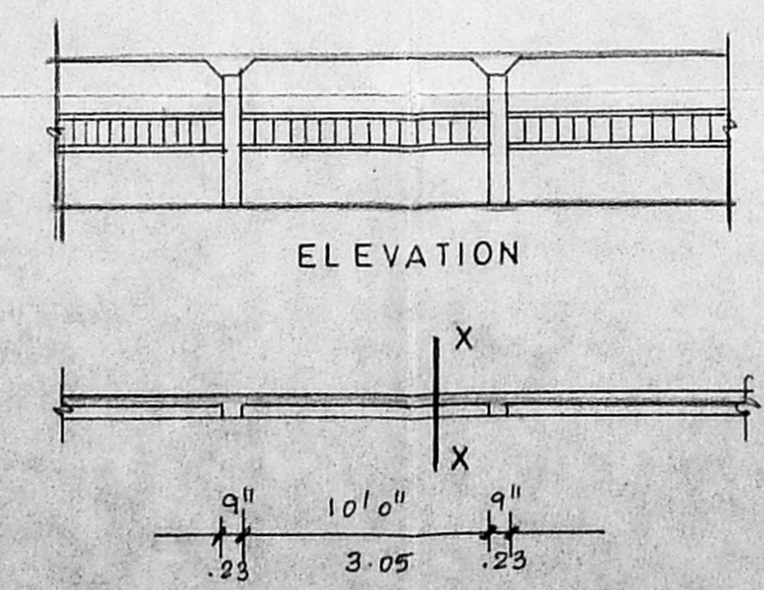


PLAN OF COMPOUND WALL

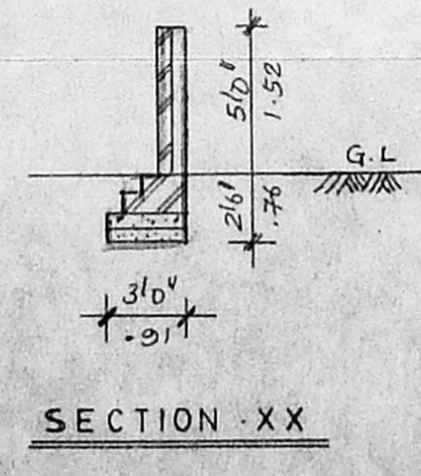


SECTION XX

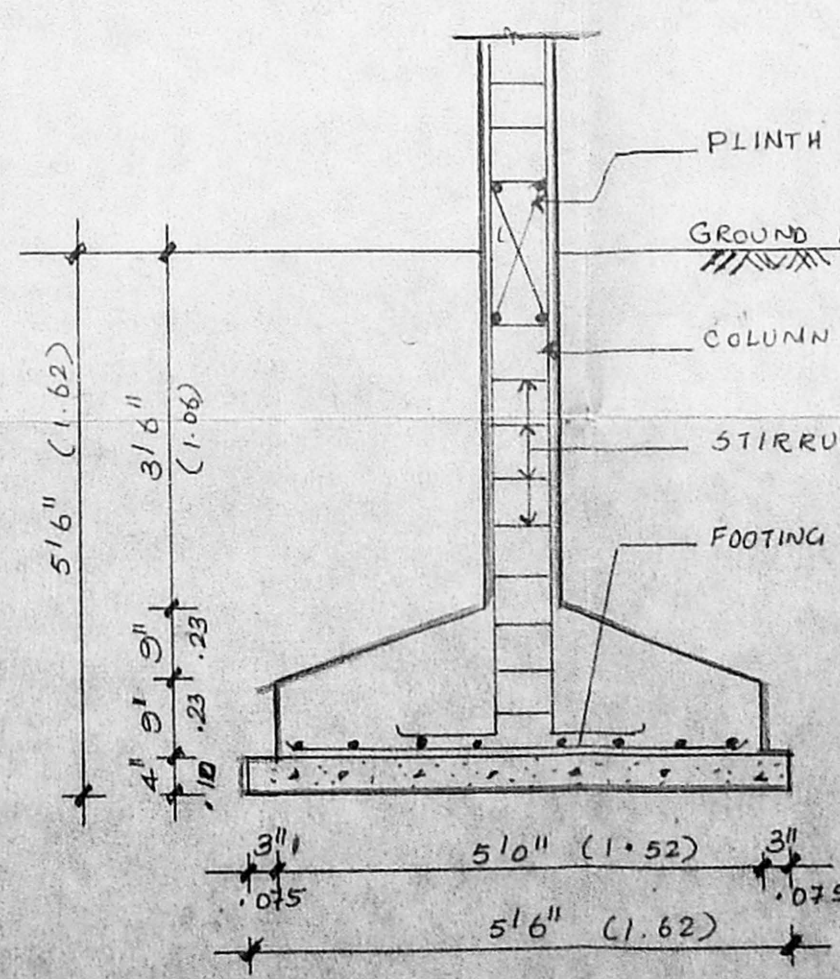

FOUNDATION DETAIL

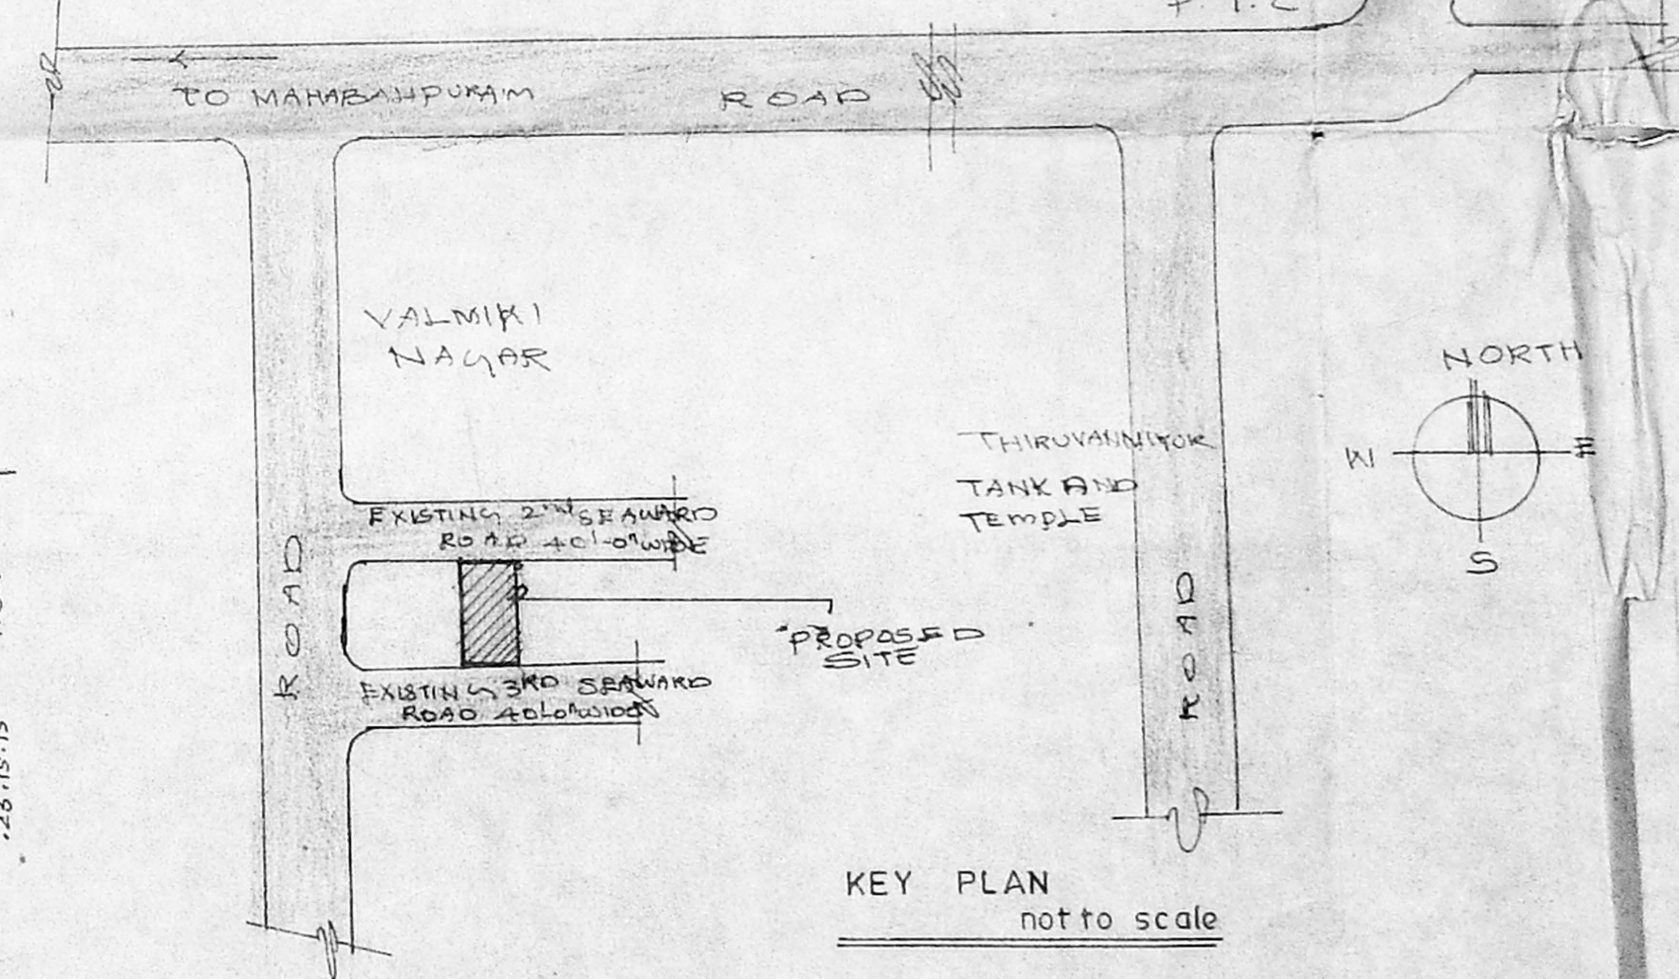

KEY PLAN
not to scale

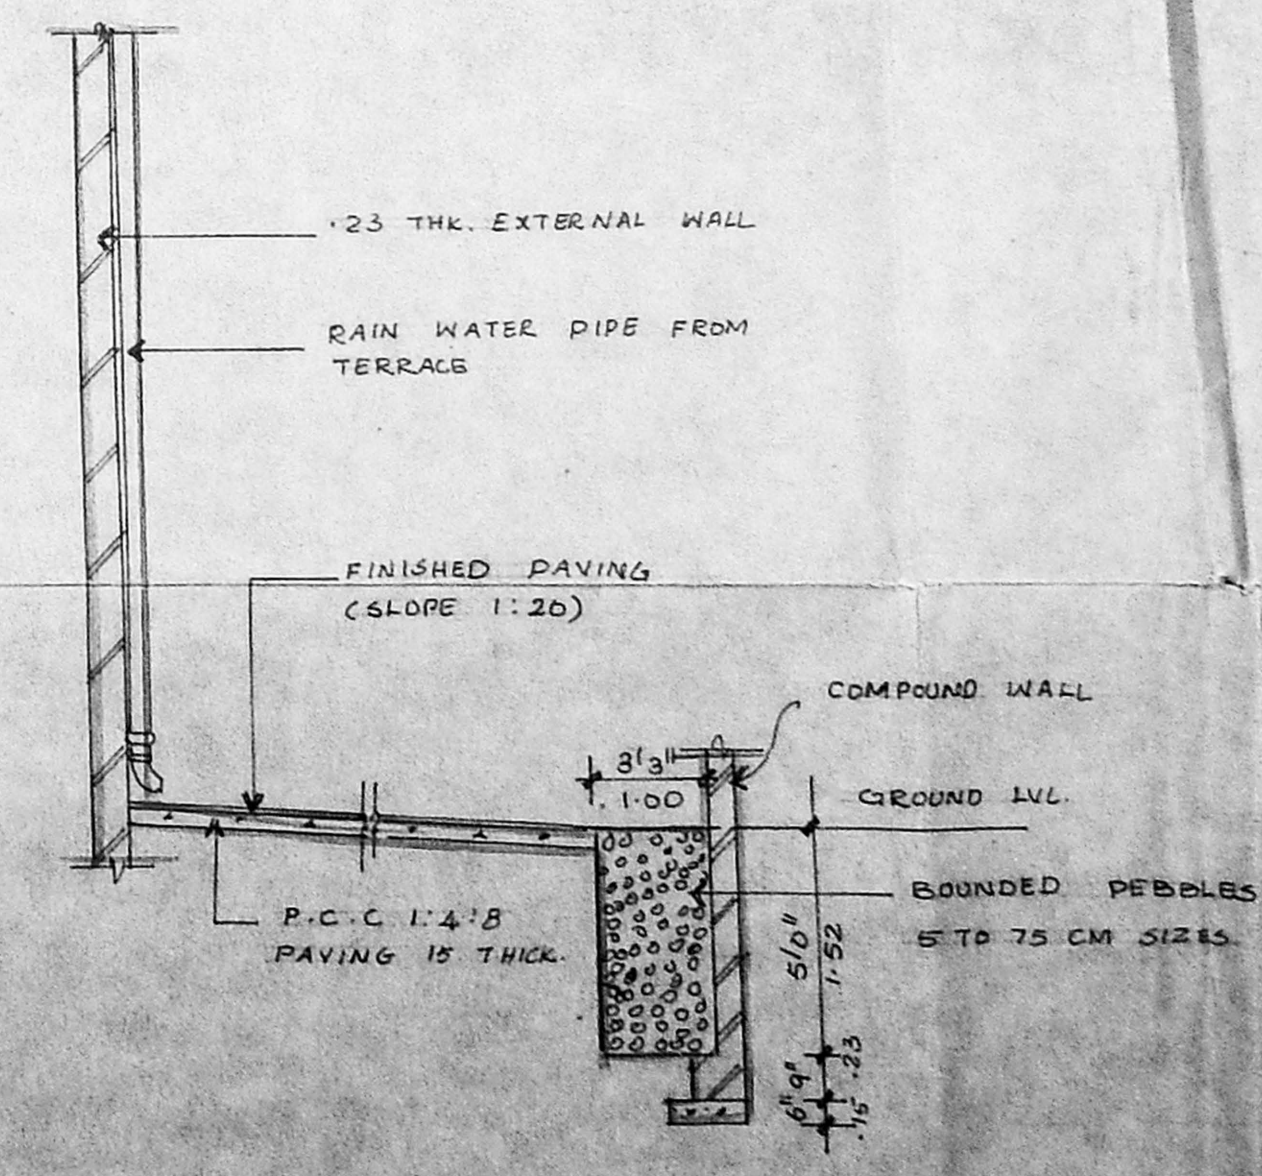

PEBBLE BED IN SECTION CC

PROPOSED RESIDENTIAL FLATS FOR
AT PLOT NO. 14 part, S-NO-210/2 A1 Apt.
IN 2nd SEAWARD ROAD,
VALMIKI NAGAR, THIRUVANMIYUR
MADRAS - 600 041.

COLOUR INDEX

PROPOSED COLOURED THUS	
ROAD COLOURED THUS	
BOUNDARY COLOURED THUS	

OWNER'S SIGNATURE

SCALE 1" = 33' 0"

DATE 14-7-95

JOB NO.

DRG NO. CD-03

DRAWN

ARCHITECT
VERGIS OOMMEN
B ARCH, G.O. ARCH, P.I.T.A.
COUNCIL OF ARCHITECTURE
CA-NO 76/3125
THYAGARAJA COMPLEX
853 POONAMALLEE HIGH ROAD
MADRAS - 600 010