




FRONT ELEVATION

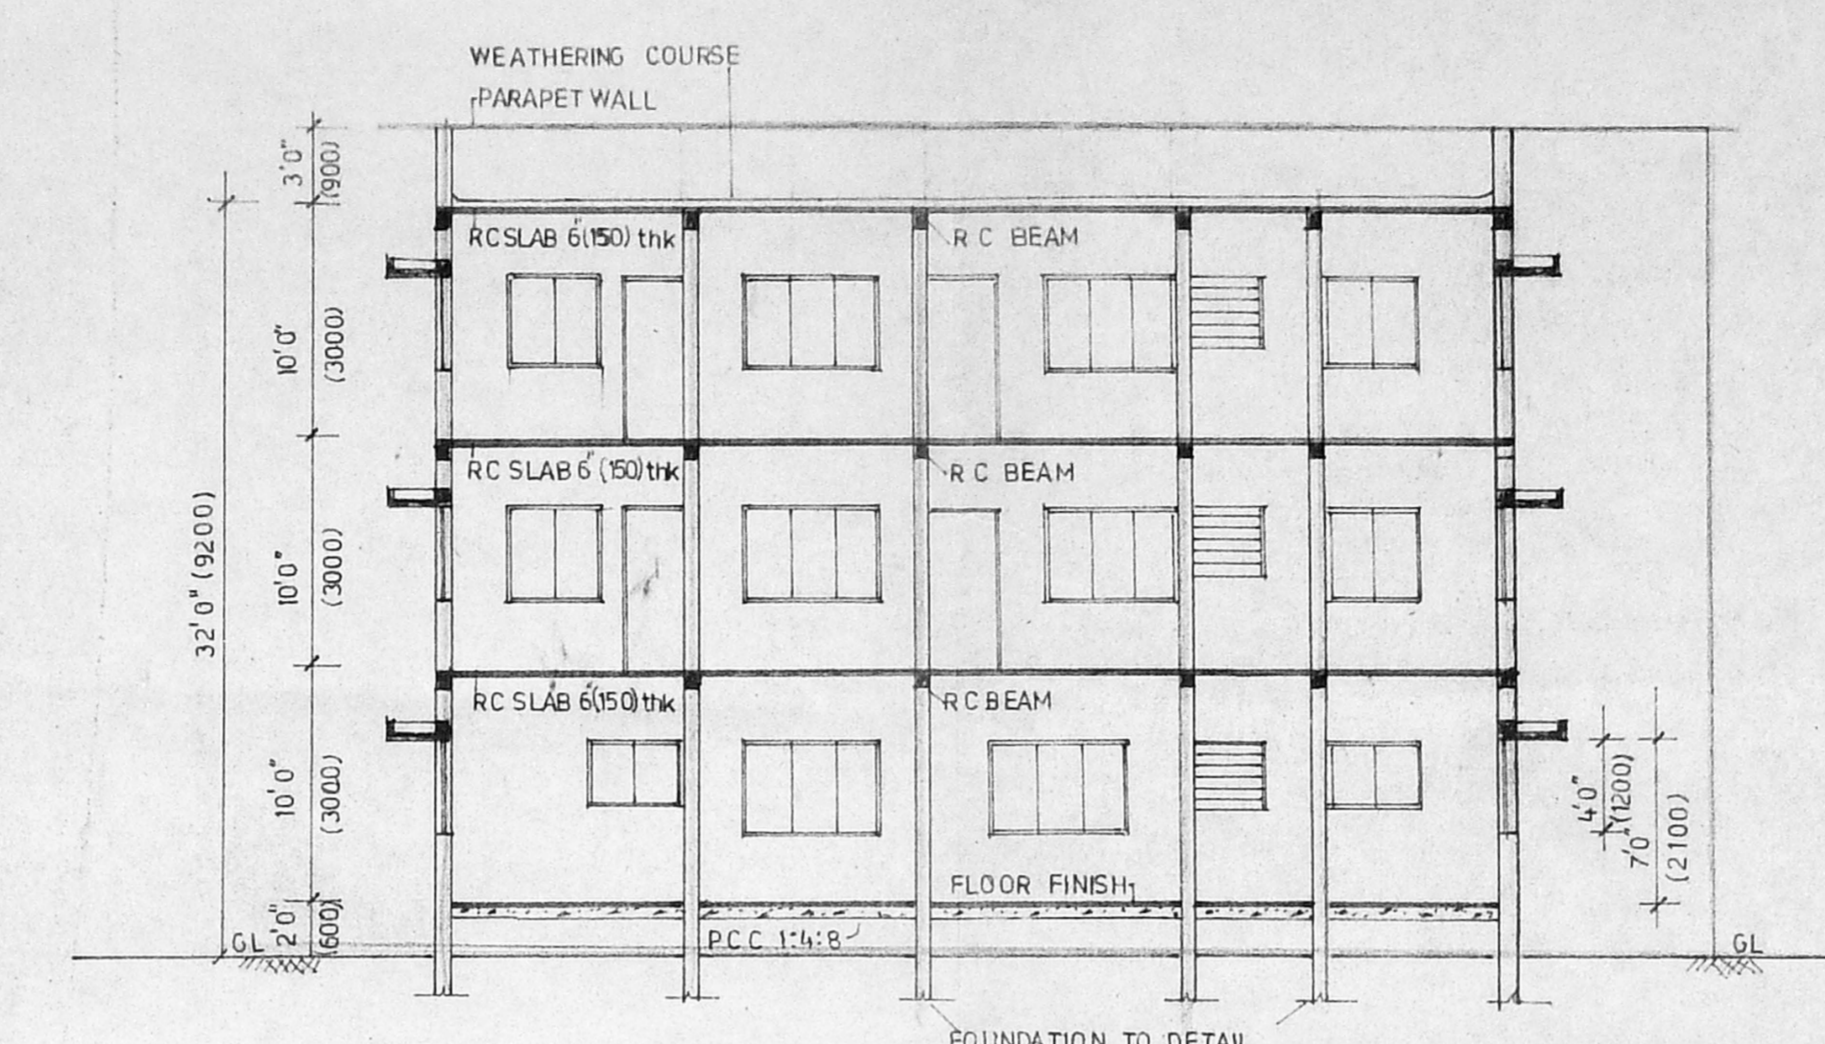

SECTION THRU 'X X'

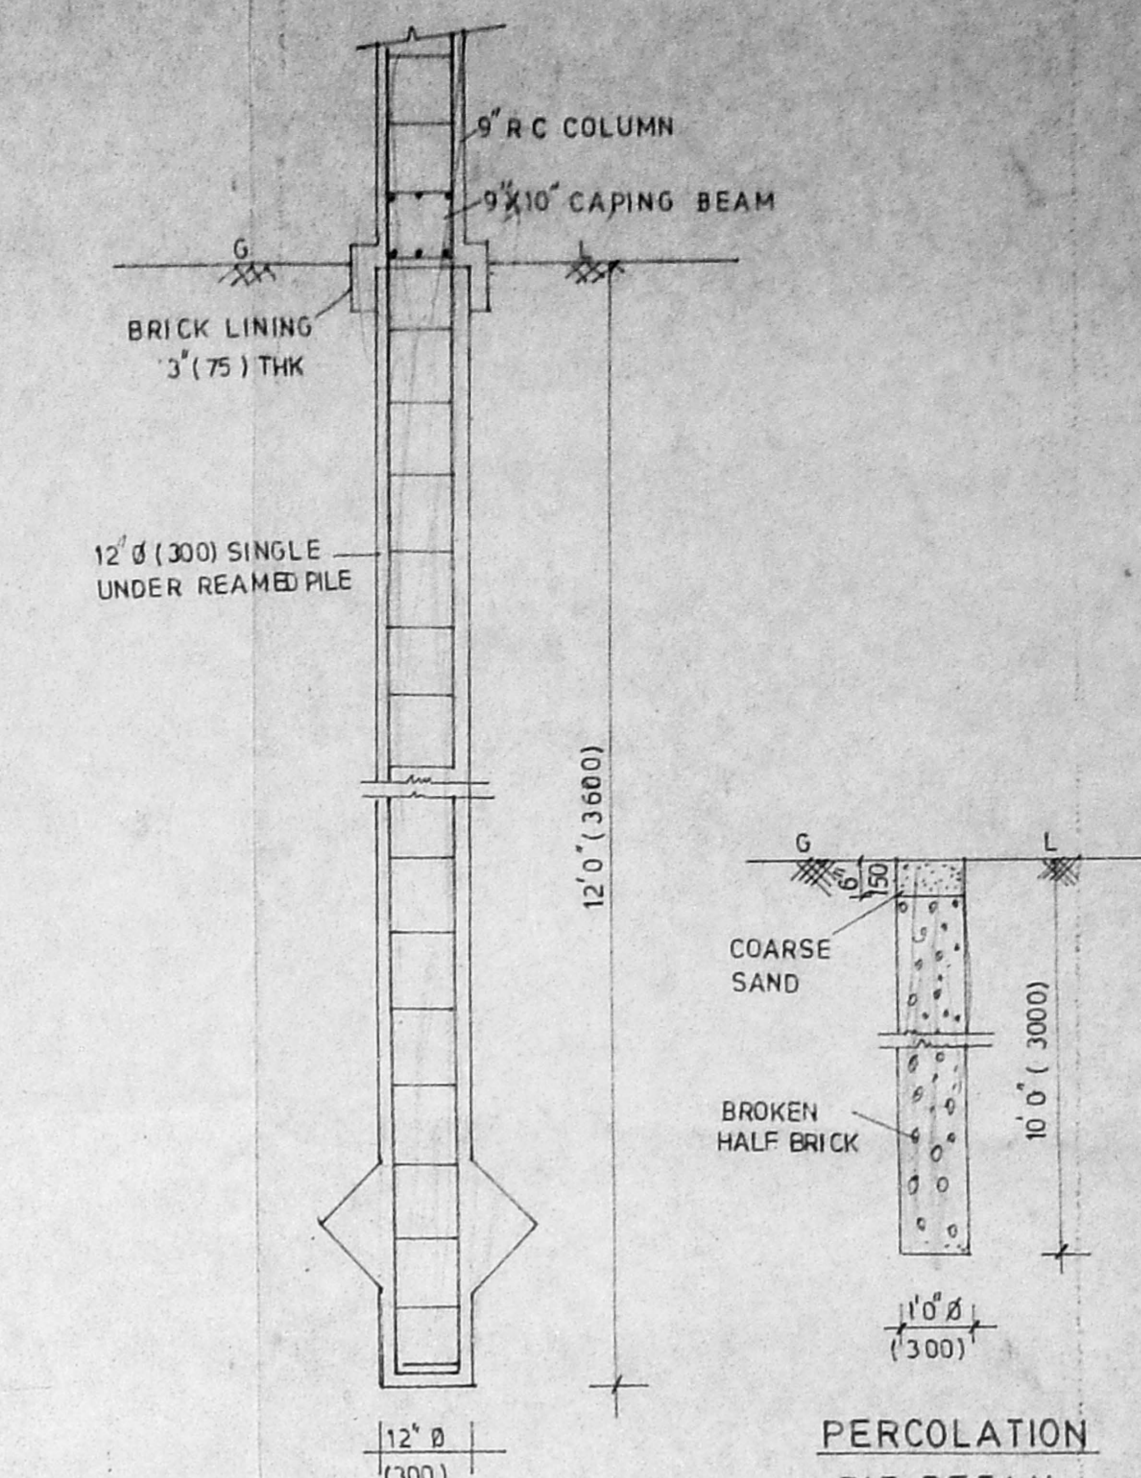

FOUNDATION DETAIL

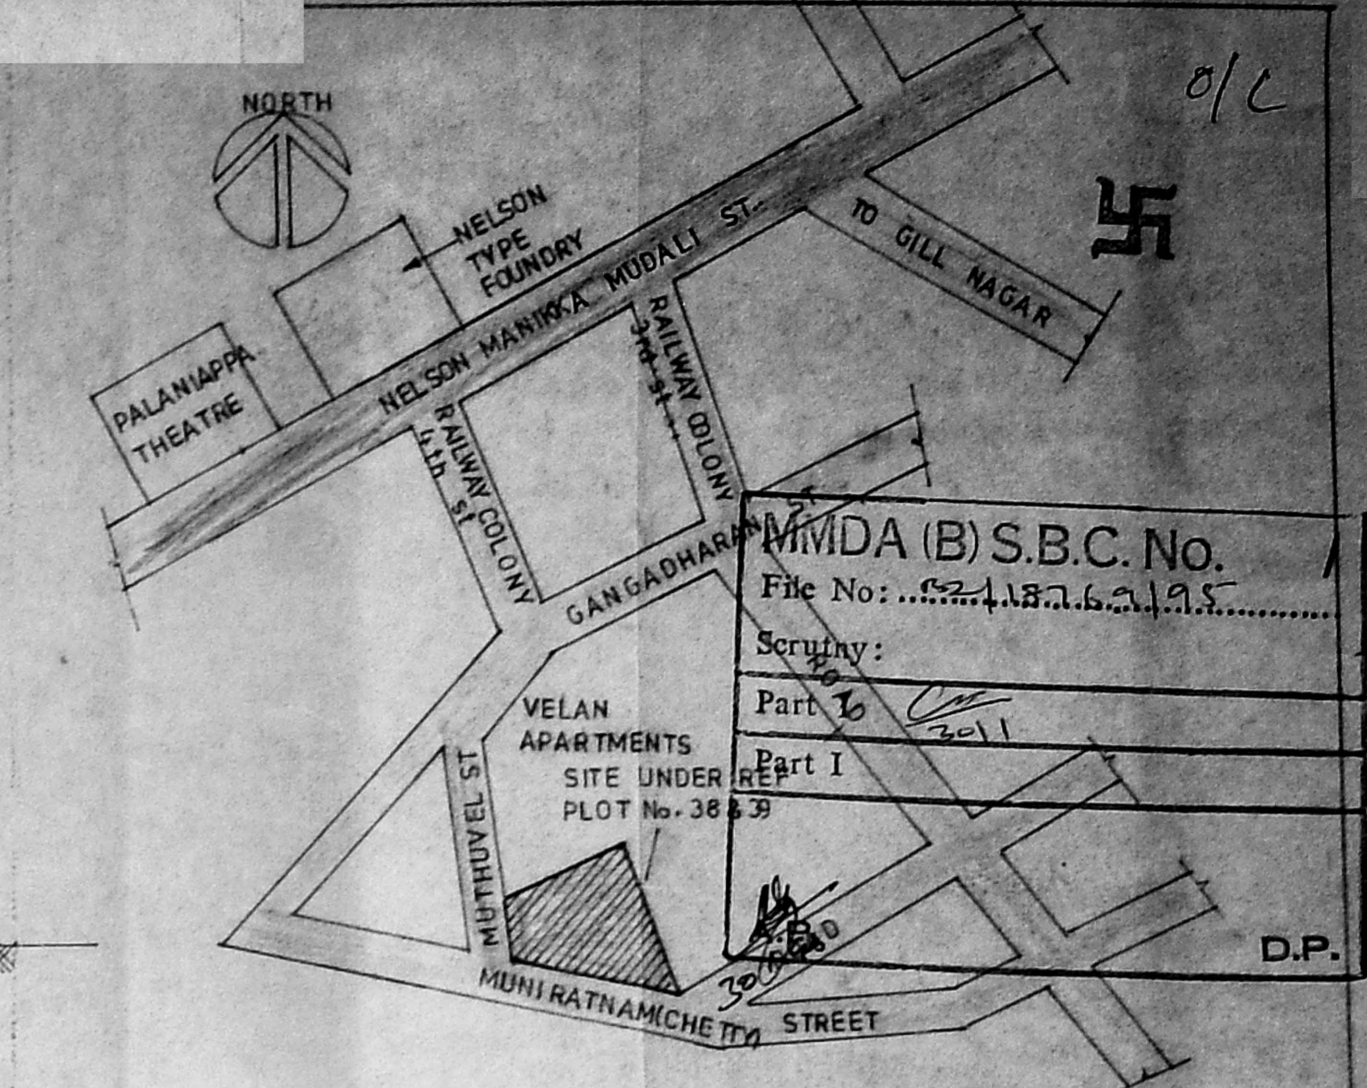

KEY PLAN (NOT TO SCALE) Revised Plan Dt. 22/1/96

SCHEDULE OF JOINERY

M.D. T.W. FRAMED FLUSH DOOR	4'0" x 7'0"	200 x 2100
D	3'6" x 7'0"	1050 x 2100
D1	3'0" x 7'0"	900 x 2100
D2	2'6" x 7'0"	750 x 2100
W T.W. FRAMED GLAZED WINDOW	4'0" x 4'0"	1200 x 1200
W	4'0" x 3'0"	1200 x 900
W	6'0" x 4'0"	1800 x 1200
V T.W. FRAMED GLAZED VENTILATOR	3'0" x 3'0"	900 x 900

- SPECIFICATION
- FOUNDATION IN UNDER REAMED PILE
 - FLOORING IN P.C.C. 1:2:4 FINISHED WITH MOSAIC TILES
 - BRICK WORK IN CM 1:5
 - PLASTERING IN CM 1:5
 - SLAB BEAM LINTELS ARE IN RCC 1:2:4
 - WEATHERING COURSE WITH TWO LAYERS OF TILES

AREA STATEMENT

PLOT AREA	54.81	539.20
GROUND FLOOR AREA	13.83	128.48
FIRST FLOOR AREA	15.67	145.58
SECOND FLOOR AREA	15.67	145.58
TOTAL AREA	45.17	419.64




PLOT COVERAGE 25.23%

PROPOSED SHOWN THUS

BOUNDARY LINE

ROAD

PLAN SHOWING THE PROPOSED CONSTRUCTION AT PLOT No. 38 & 39, MUNIRATNAM (CHETTY) STREET, VADA AGARAM VILLAGE, SAIDAPET TK, MADRAS. T.S. No. 2, BLOCK No. 9, DIVISION No. 73

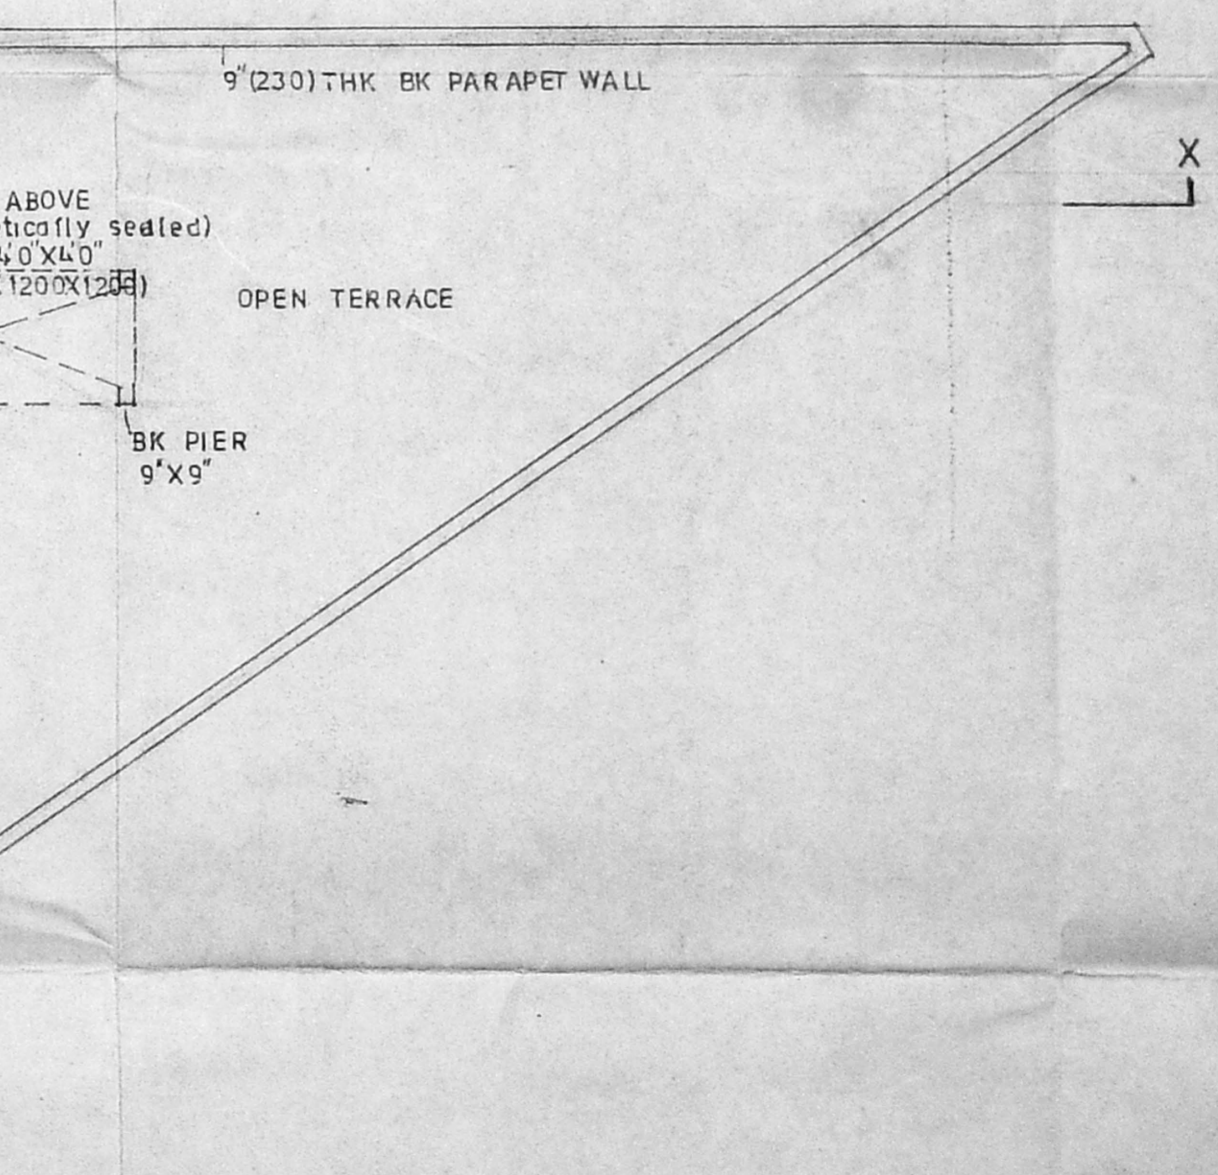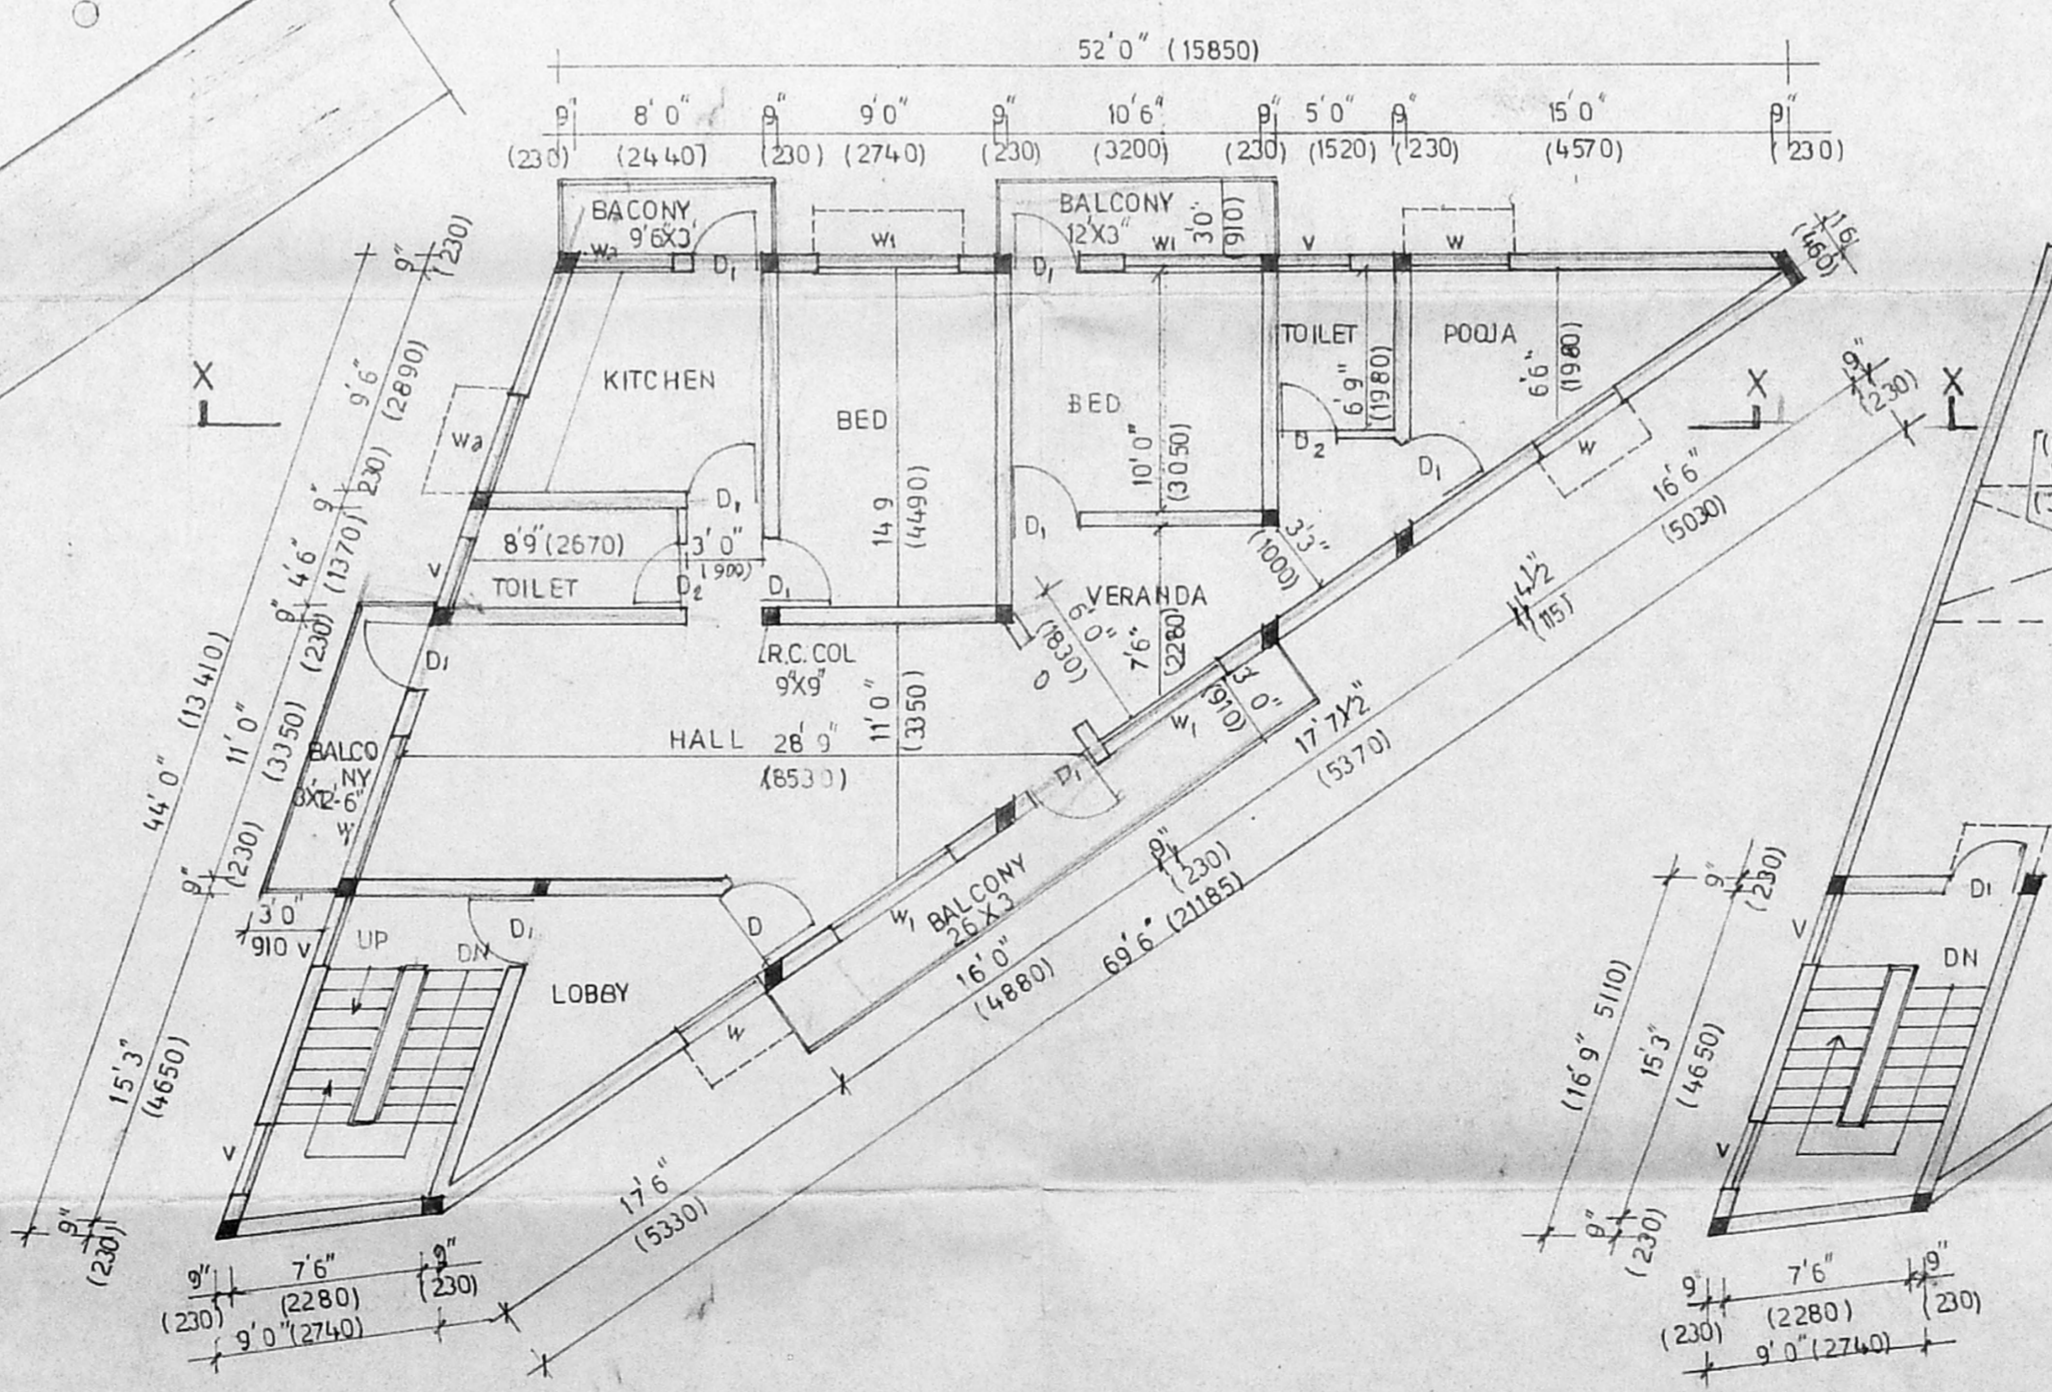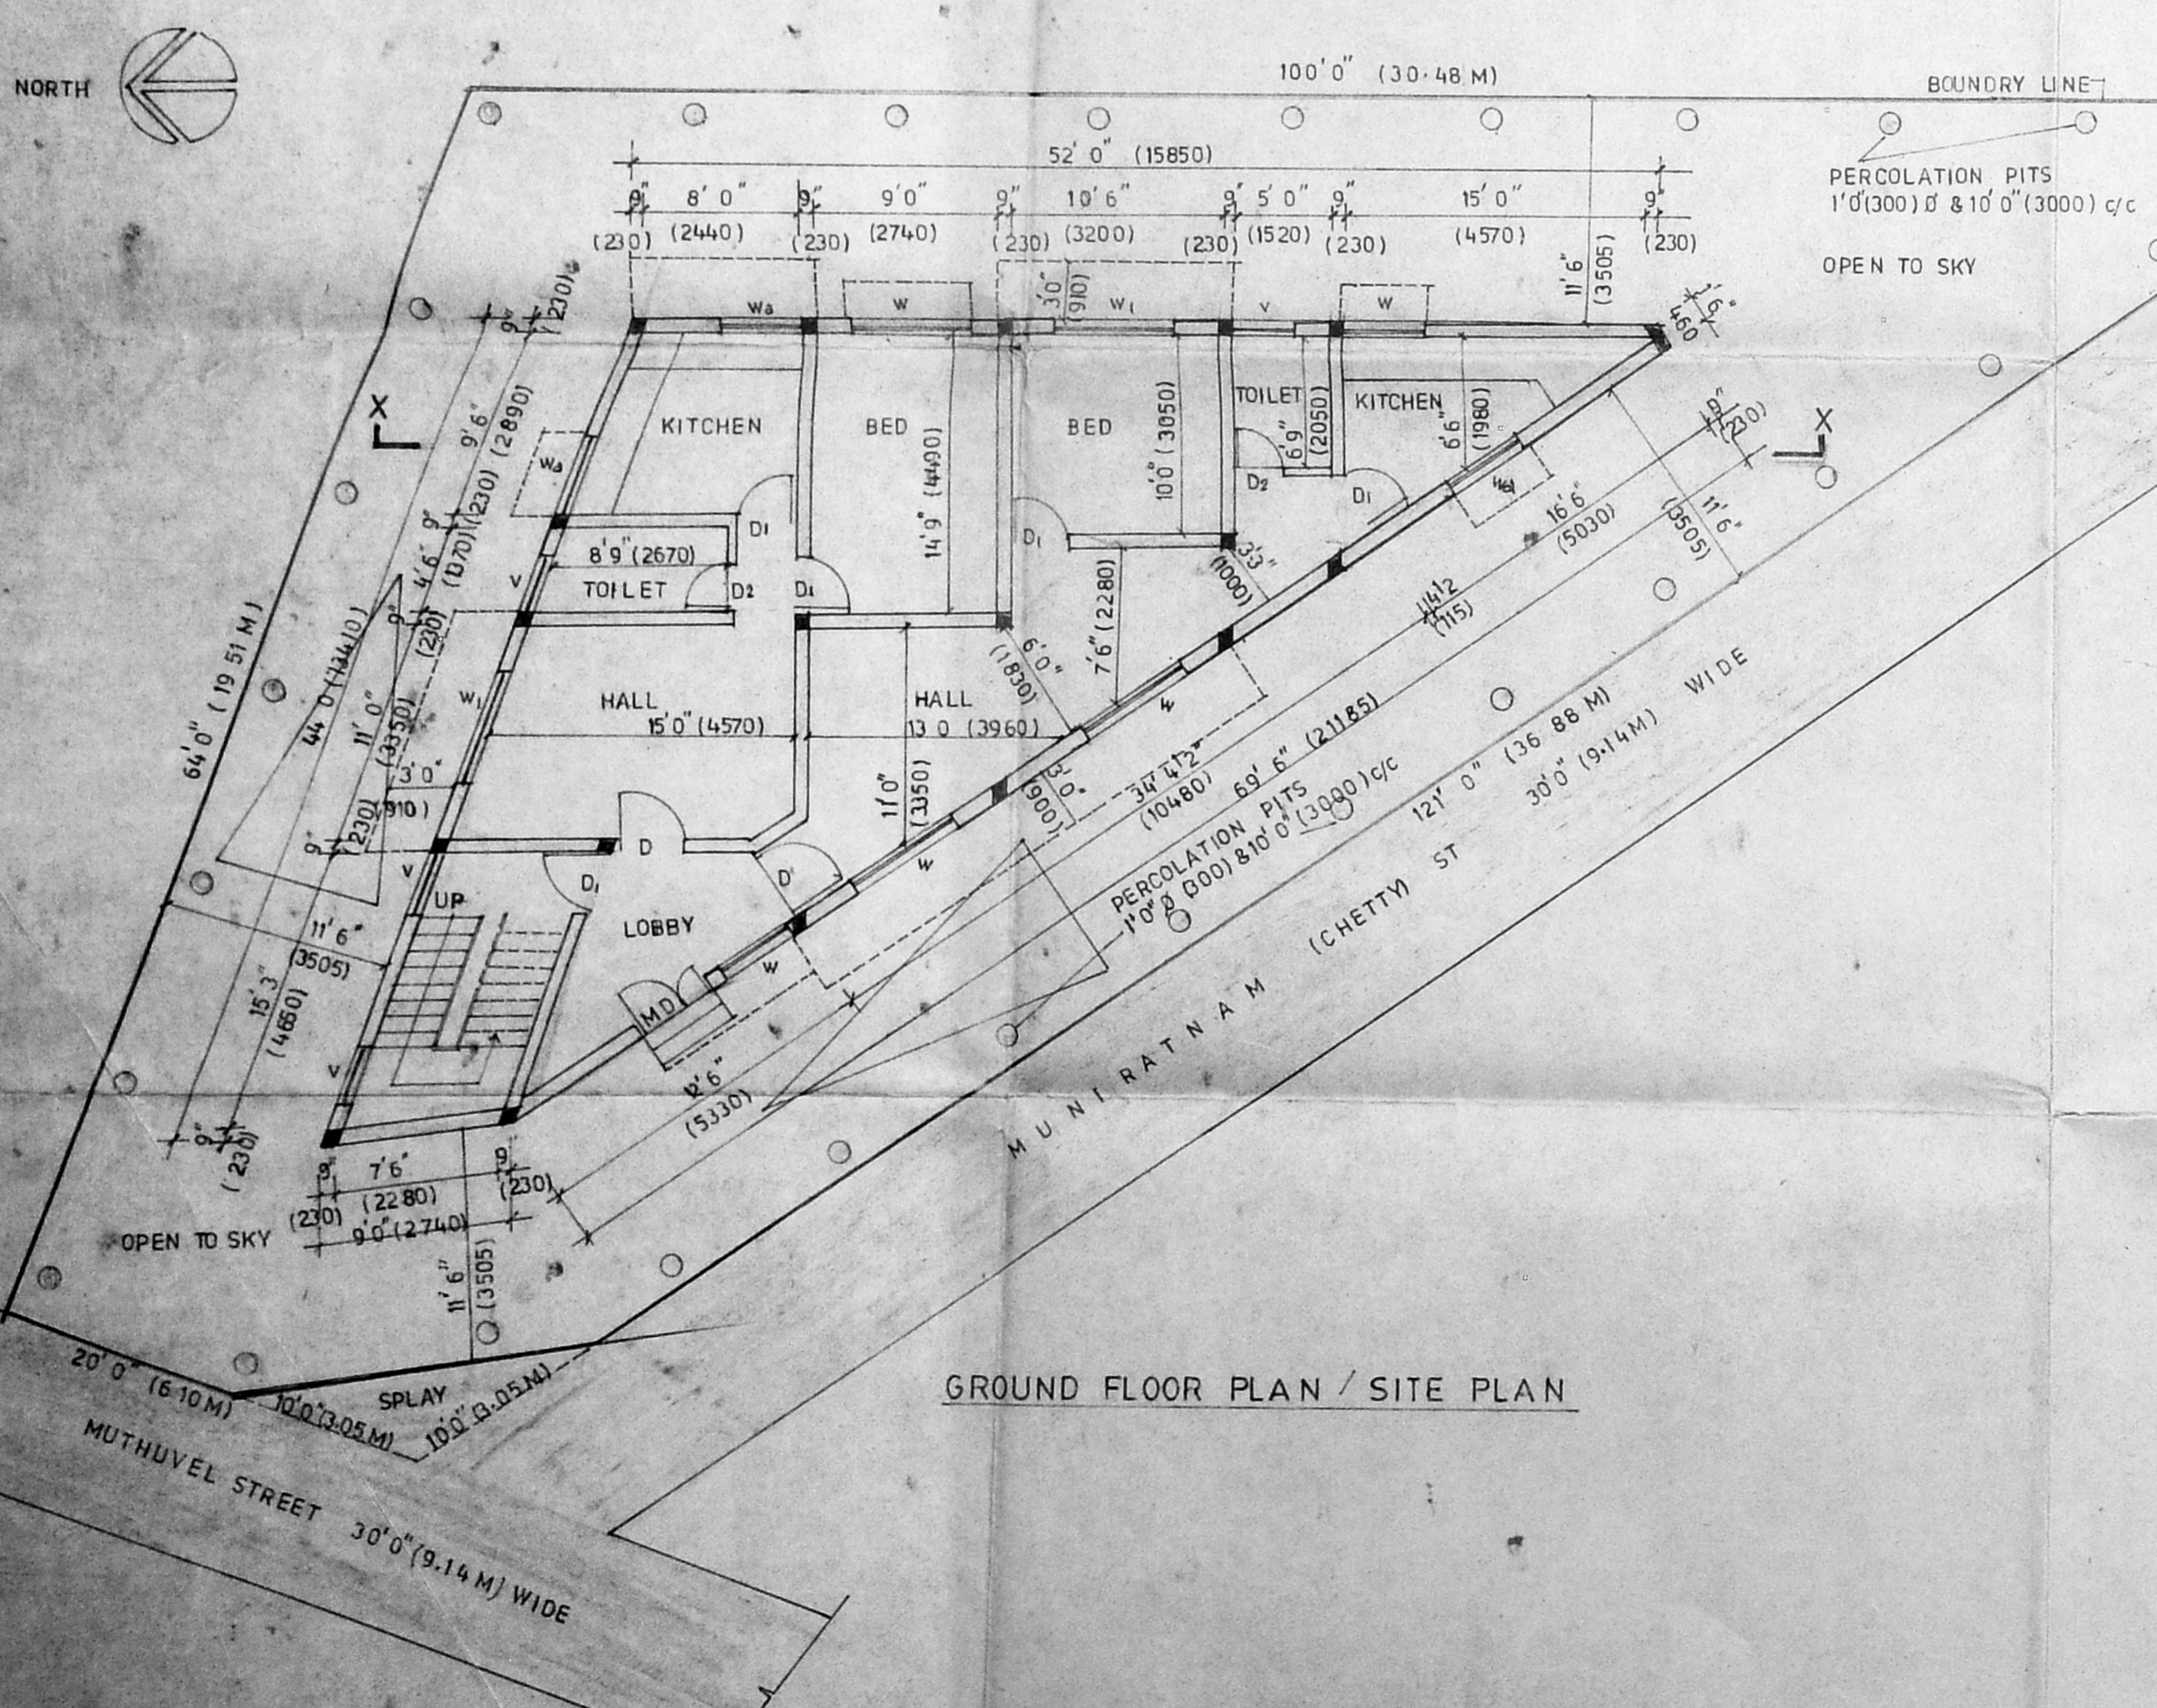

TYPICAL FLOOR PLAN (FIRST & SECOND)

TERRACE FLOOR PLAN

OWNER SIGNATURE

SCALE: 1" = 8' 0" (1:600)

LICENSED SURVEYOR

Dr. K. VENUGOPAL, M.E., A.M.S.E., CORPORATION OF MADRAS
Civil & Sanitary Engineering Consultant
Licensed Surveyor, Class-1 No. 370
Licensed Plumber, Class-1 Metro Water
Saraswathi Street, Nanganallur (Lava Area)
MADRAS - 600 024