



ELEVATION

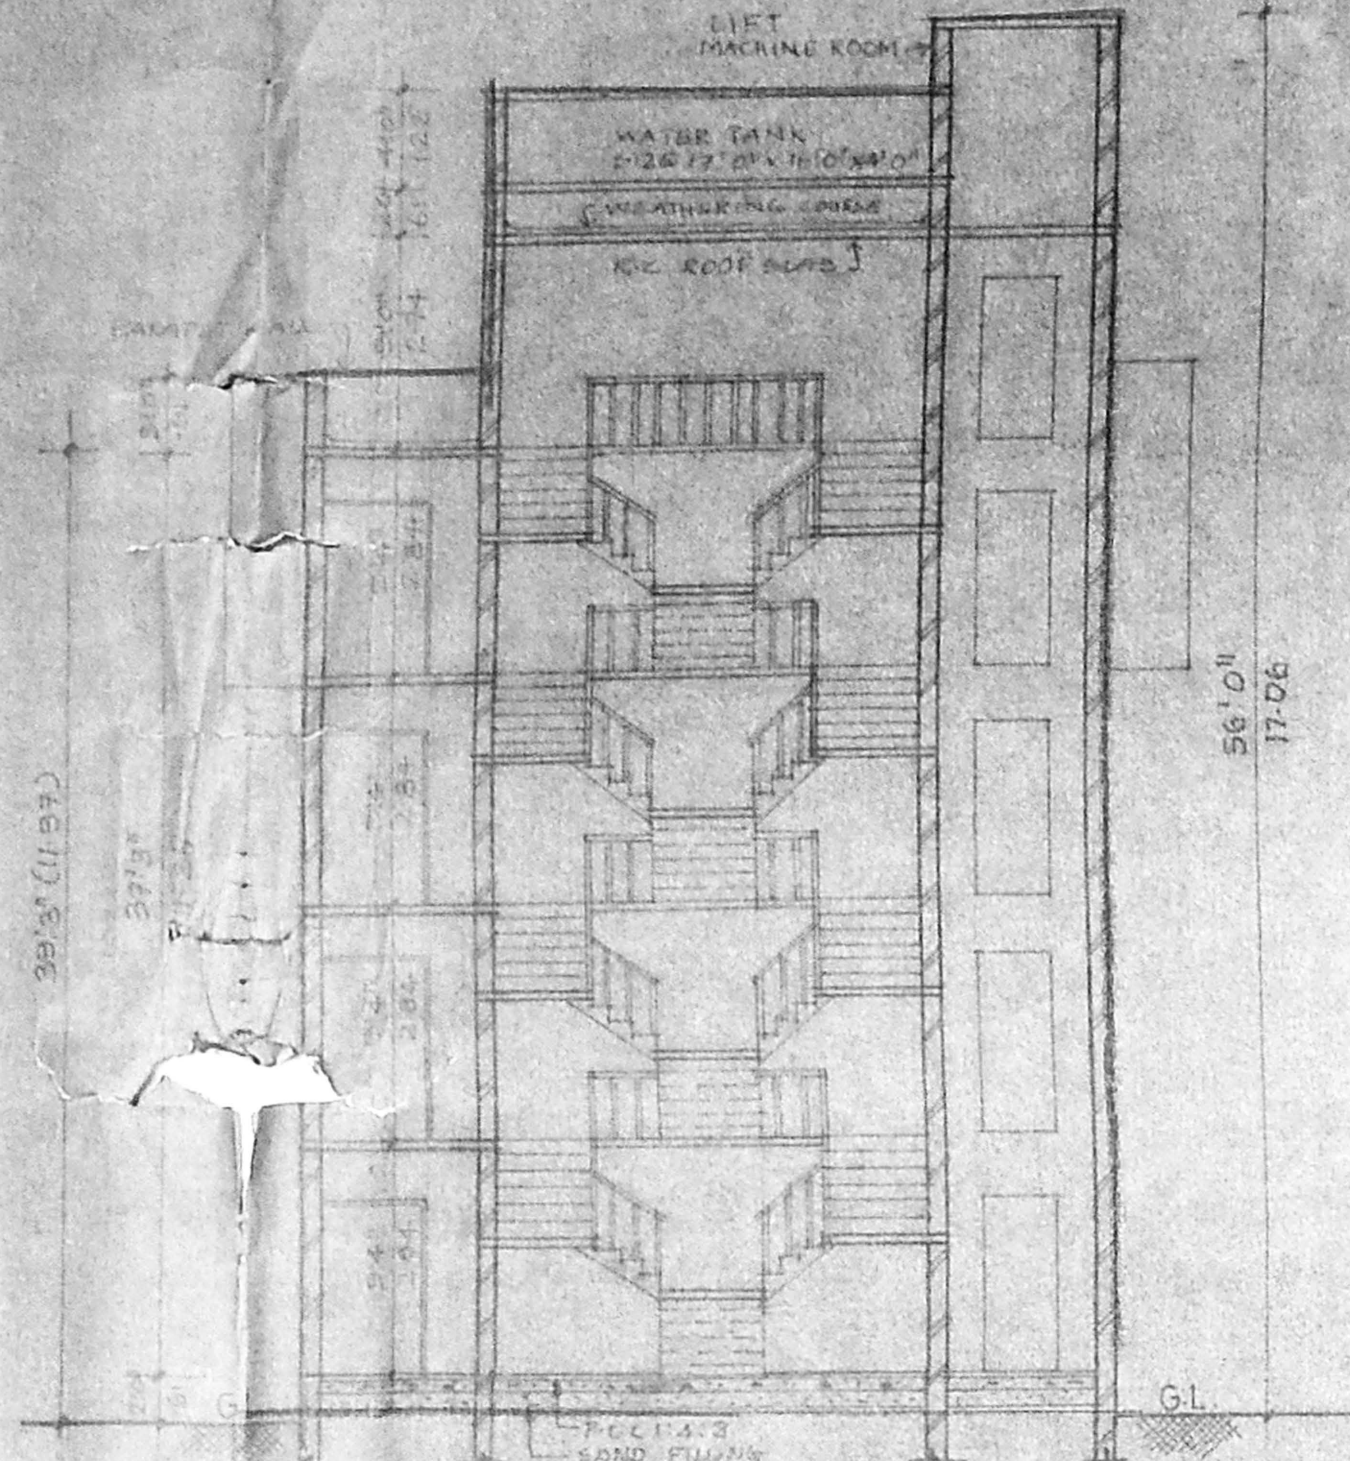


SECTION AA

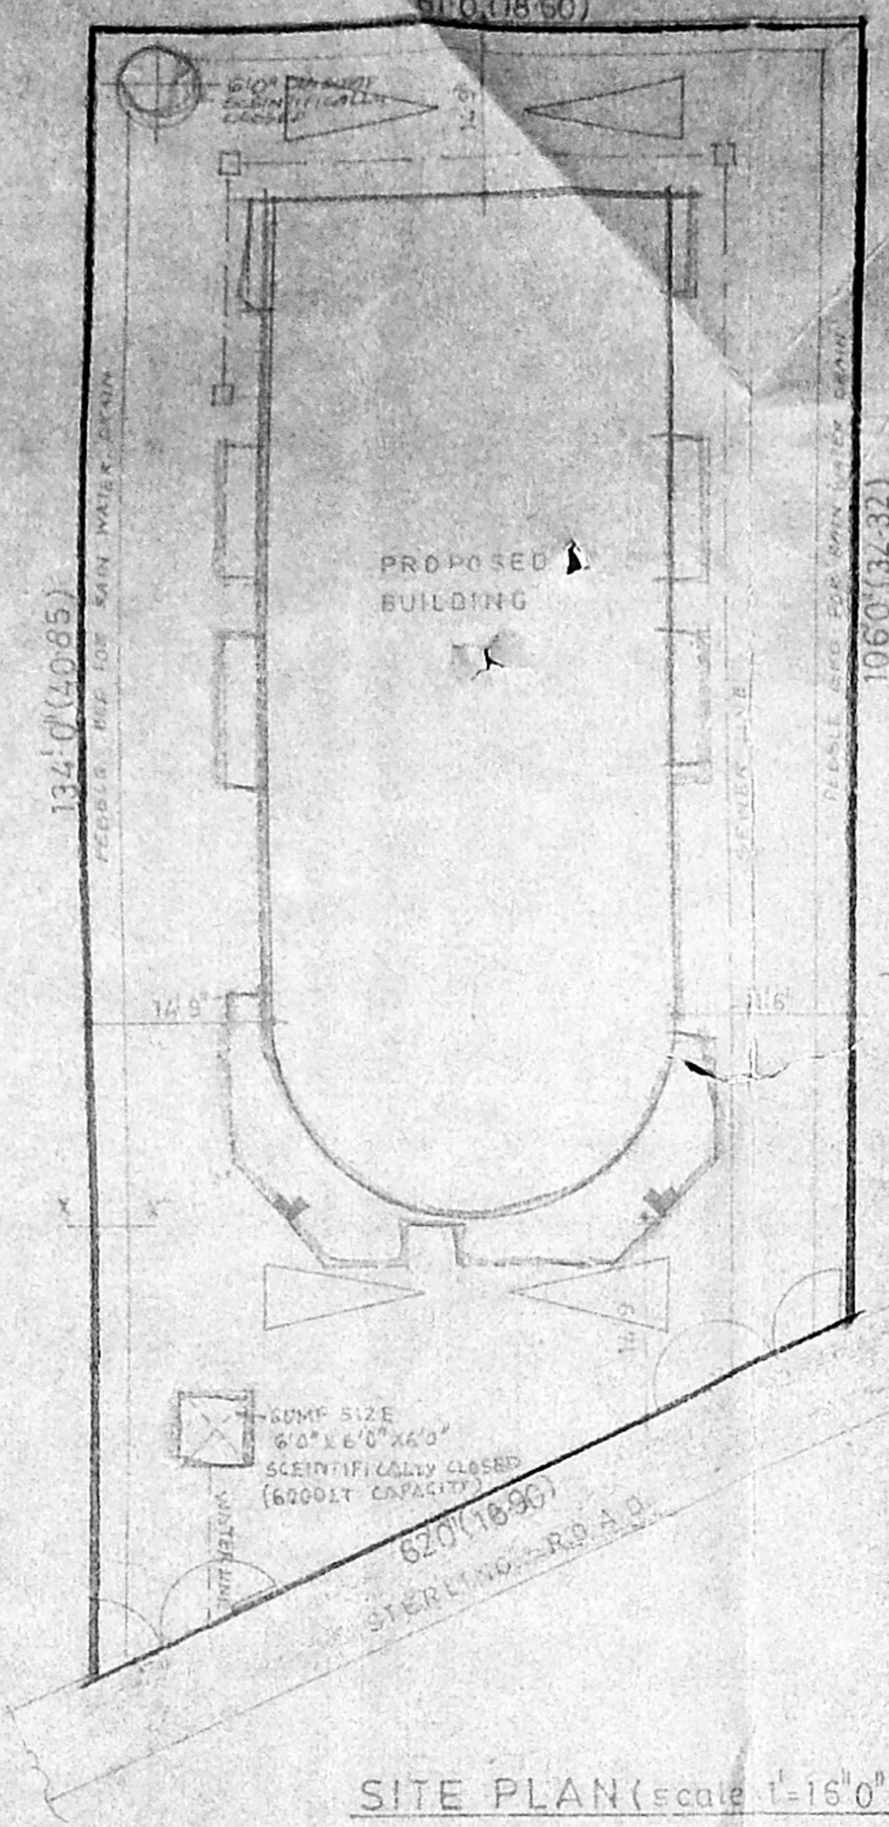


SITE PLAN (Scale 1:16'0")

APPROVED
 SUBJECT TO THE CONDITIONS IN
 THIS OFFICE LETTER
 No. 19638/480/95
 19/11/55
 FOR MEMBER SECRETARY
 MADRAS METROPOLITAN
 DEVELOPMENT AUTHORITY
 MADRAS - 600 008.

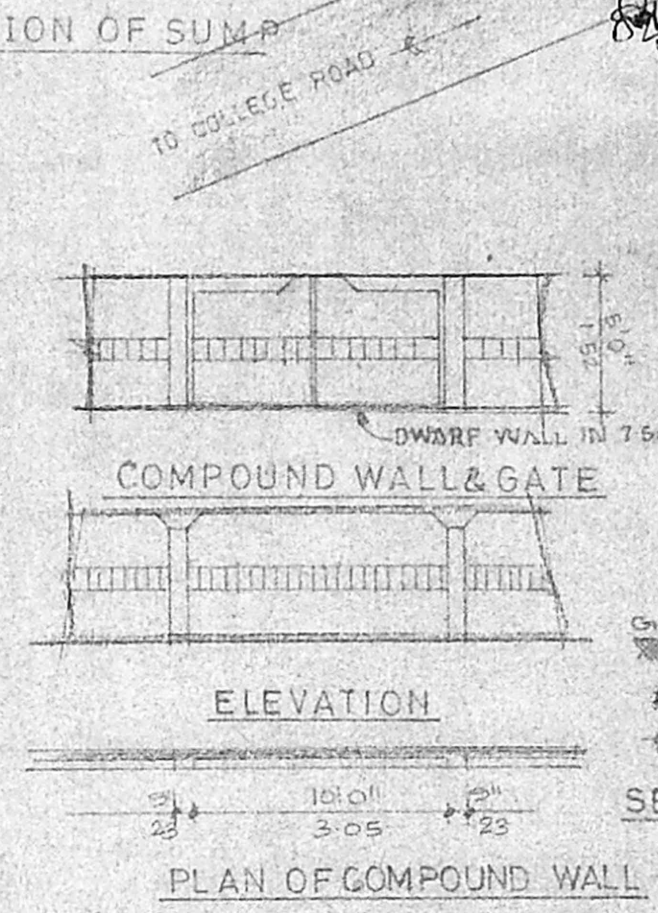


ELEVATION

PLAN OF COMPOUND WALL

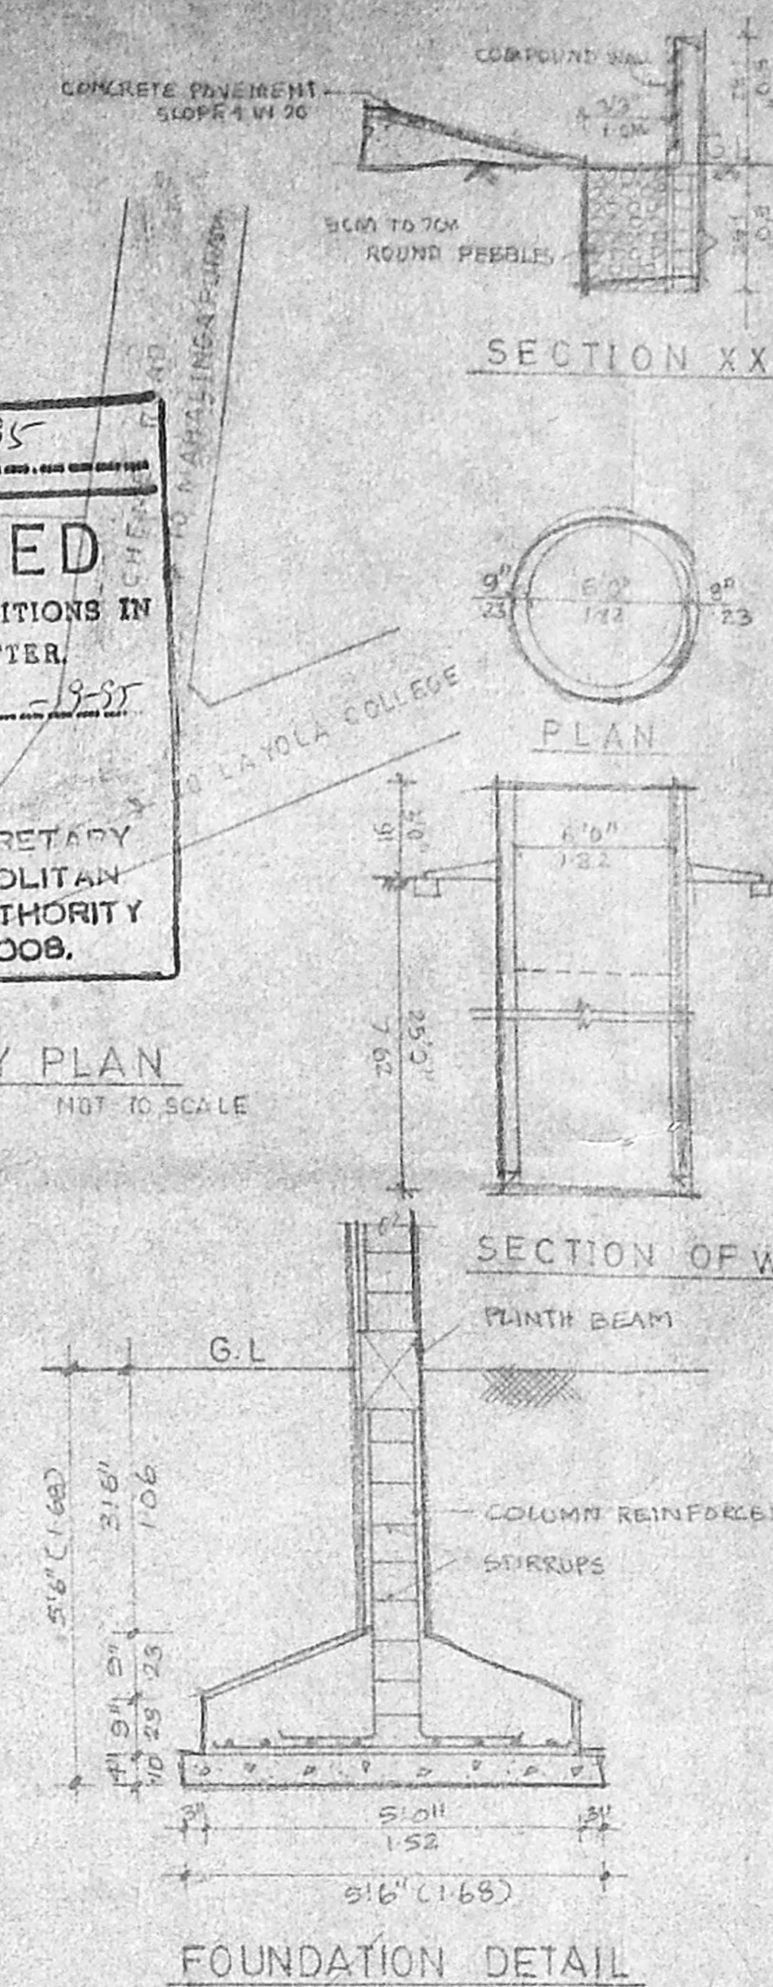

FOUNDATION DETAIL

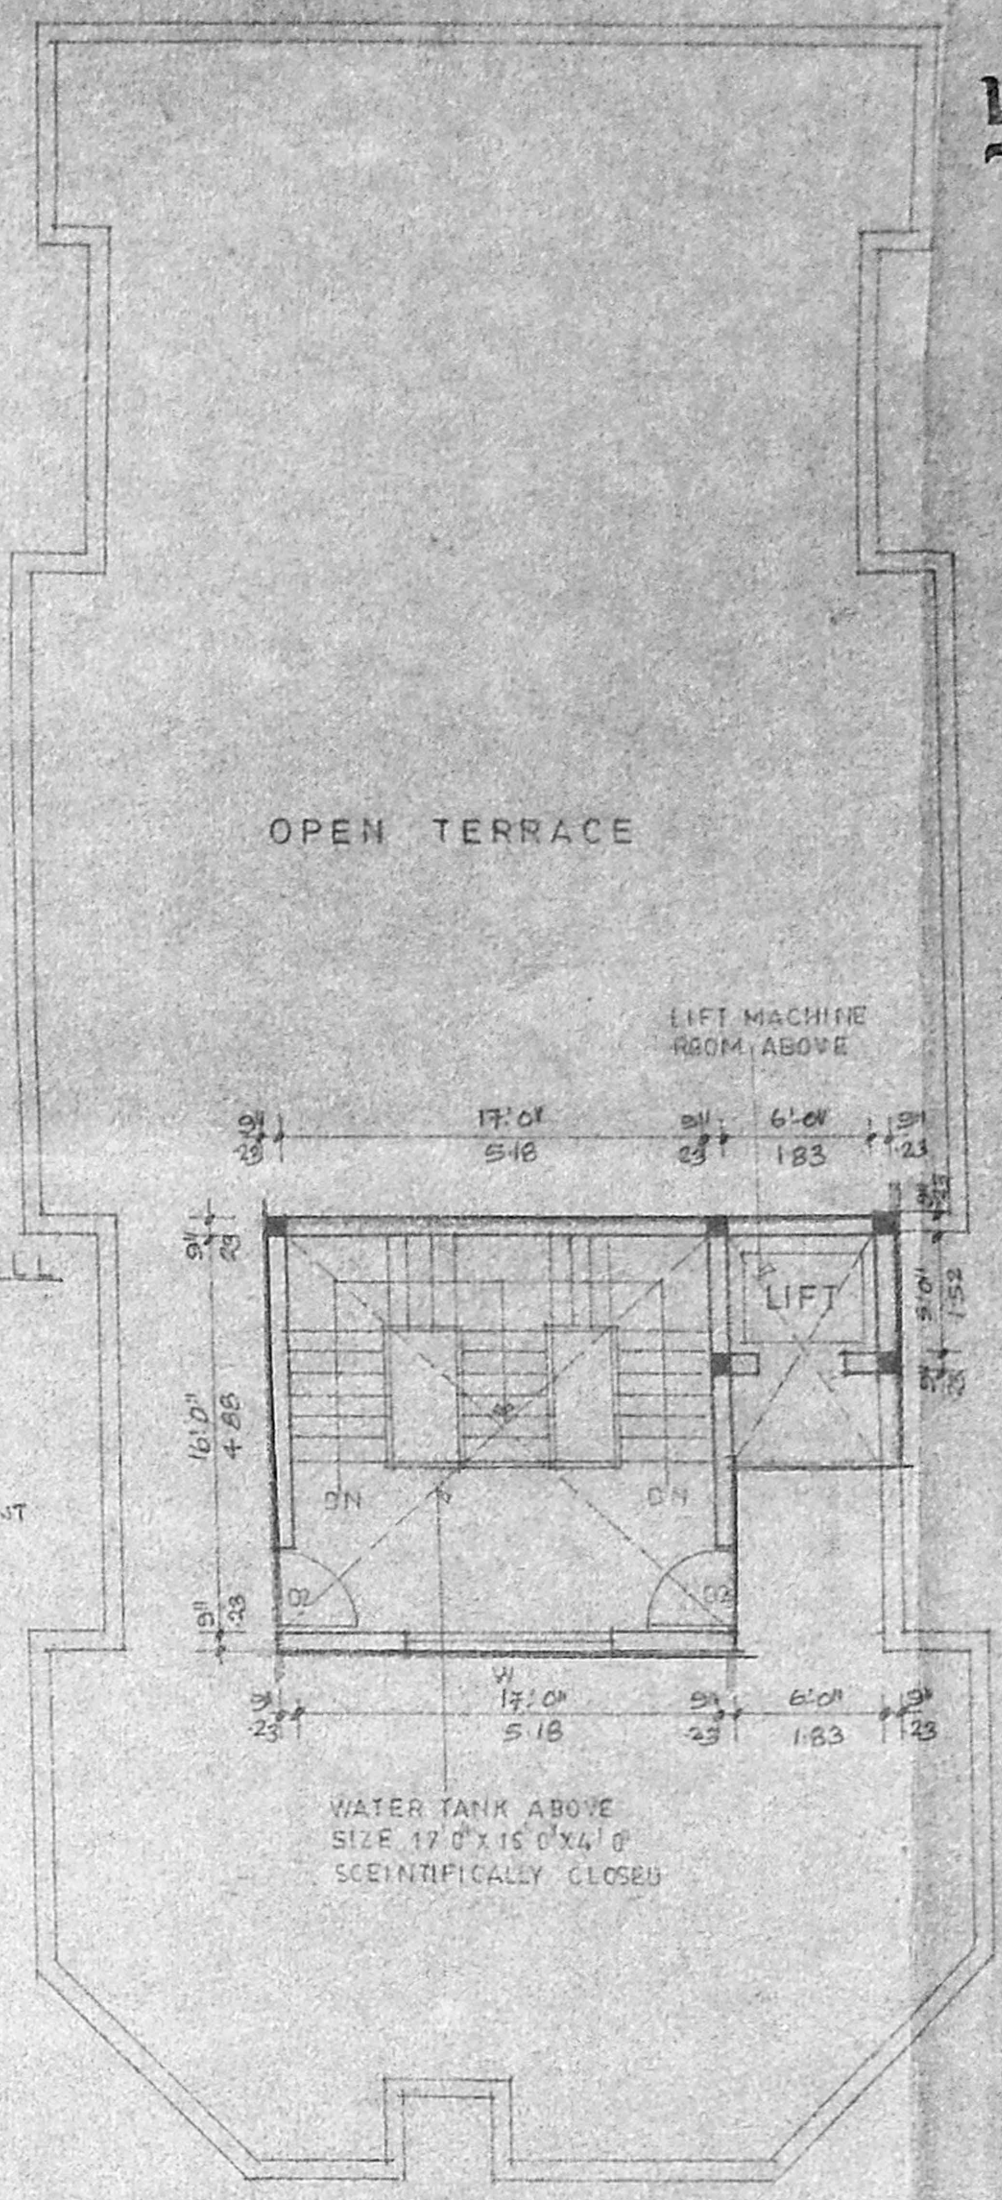

TERRACE PLAN

SCHEDULE OF JOINERY

TYPE	SIZE	DESCRIPTION
1	12'0" x 13'0"	T.W. MAIN DOOR
D1	6'0" x 7'0"	T.W. PANELLED DOOR (DOUBLE)
D2	6'0" x 7'0"	T.W. PANELLED DOOR
D3	2'0" x 7'0"	DOOR
W	6'0" x 2'0"	T.W. WINDOW
W1	6'0" x 2'0"	DOOR
W2	4'0" x 6'0"	DOOR
SW	6'0" x 5'0"	ADD. SLIDING WINDOW
V	4'0" x 2'0"	T.W. GLAZED VENTILATOR
VI	6'0" x 2'0"	DOOR

- SPECIFICATION
1. COLUMN FOUNDATION
 2. SAND FILLING IN BASEMENT
 3. BRICK WORK IN BASEMENT SUPER STRUCTURE PARAPET ETC. TO BE IN C.M. 1:5
 4. R.C.C. IN COLUMN, PLINTH BEAM, UNTEL
 5. SUNSHADE ROOF SLAB ETC. TO BE IN 1:2:4
 6. MOSAIC FLOORING
 7. ALL WOOD WORK IN TEAK WOOD
 8. PLASTERING OF WALLS AND CEILING
 9. PAINTING OVER ONE COAT PRIMER
 10. WEATHERING COURSE IN LIMESTONE MORTAR WITH TWO COURSE OF PLASTER TO BE APPLIED TO ELDGES

AREA STATEMENT


	SQ. FT.	SQ. M.
TOTAL EXTENT	7380	68.87
GROUND FLOOR	2146	202.76
FIRST FLOOR	2264	210.07
SECOND FLOOR	2875	267.65
THIRD FLOOR	2894	270.25
TOTAL	10985	1025.73
PLOT COVERAGE	34%	
AREA	11.46	

PROPOSED RESIDENTIAL FLATS
 IN PLOT NO. 3, RS NO. 551/4
 552/1, L.A. NO. 46/60 AT
 STERLING ROAD
 MADRAS - 34


COLOUR INDEX

PROPOSED CONSTRUCTION	---
BOUNDARY OF SITE	---
RECD	---


SIGNATURE OF OWNER
 S. DURAI PANDIAN
 CHARTERED ENG. REG. ARCH.
 LICENCED SURVEYOR COMP. MANNING
 14, SRIVINAYAR MILITARY
 HALLS - 600014

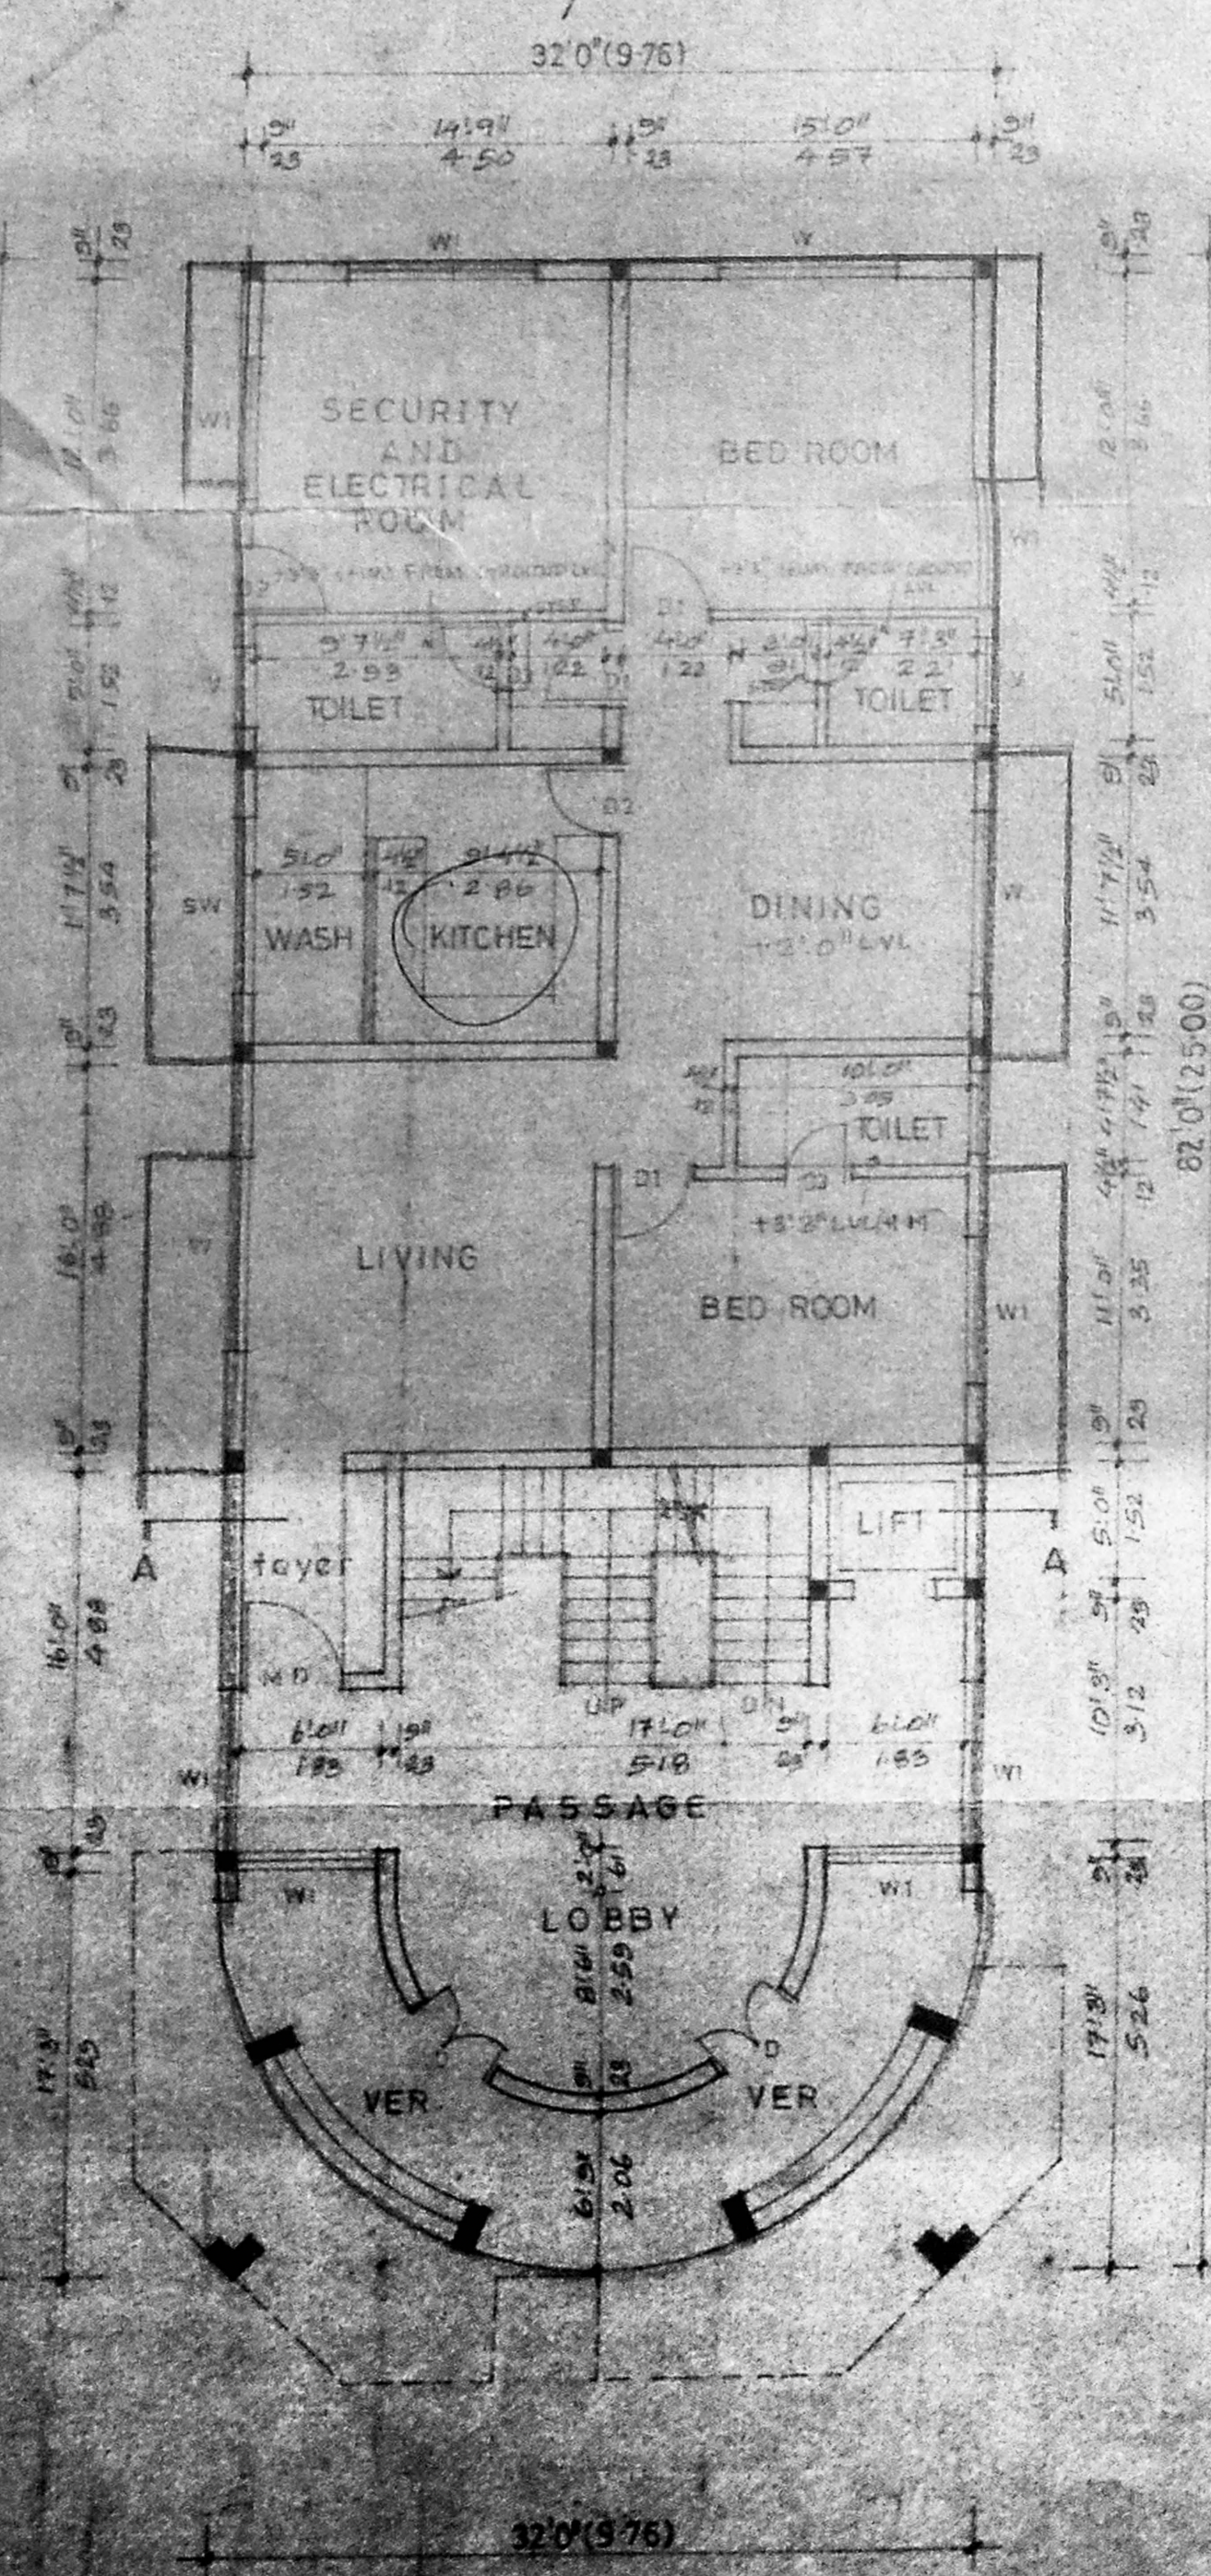


GROUND FLOOR PLAN

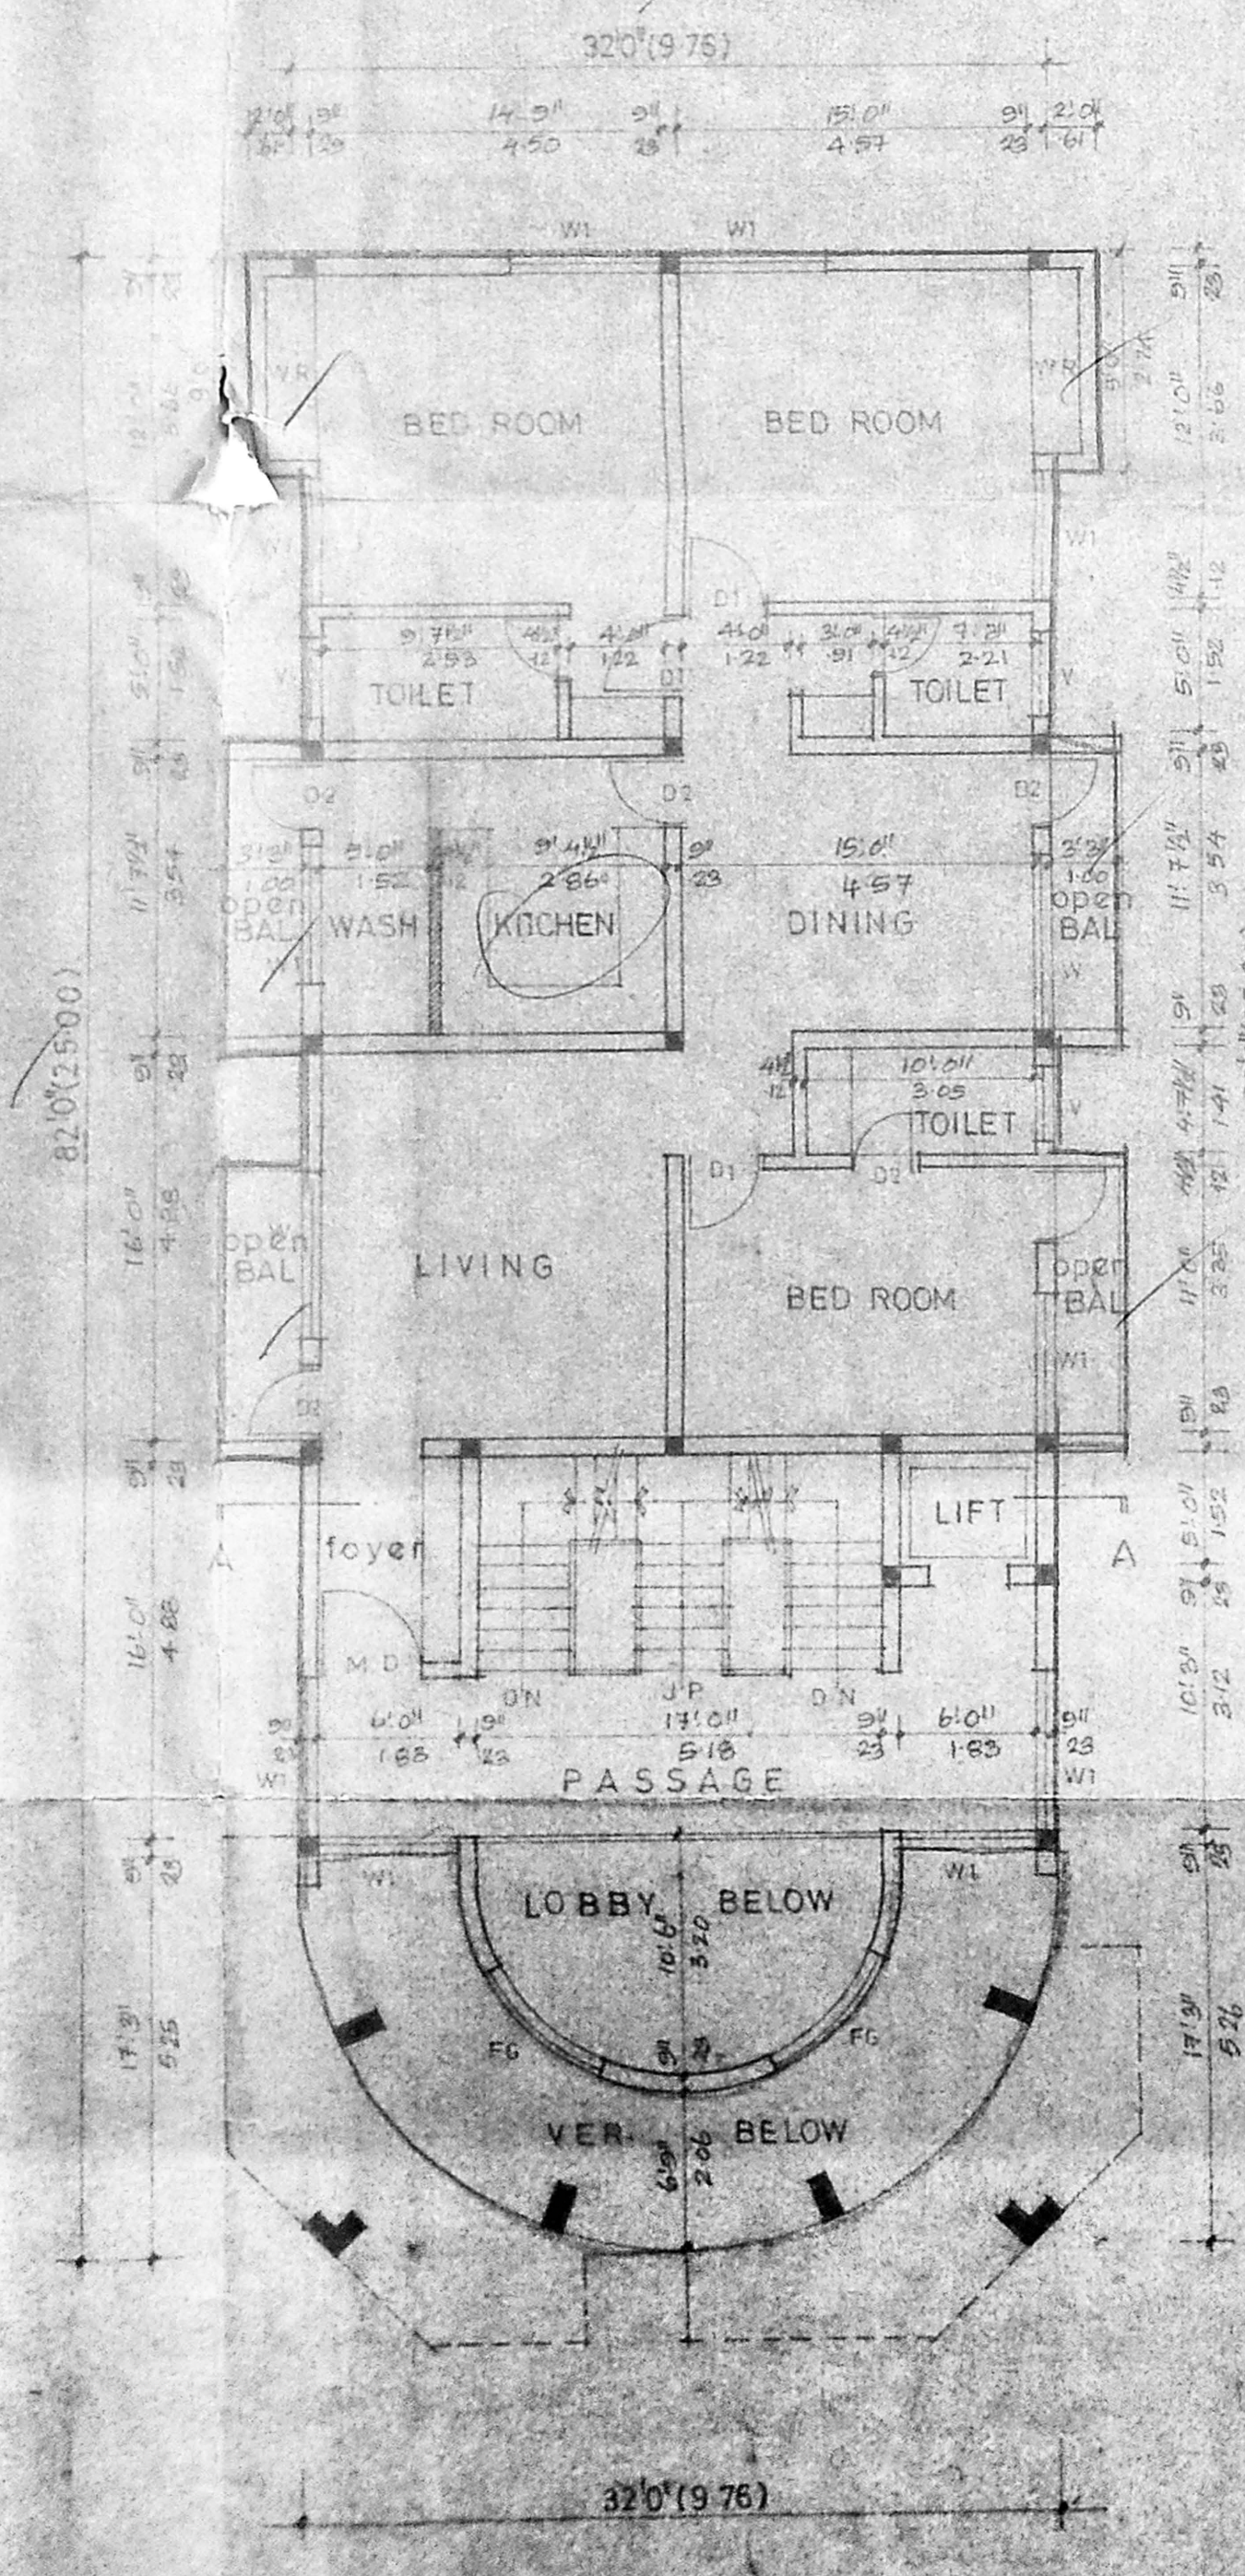

FIRST FLOOR PLAN

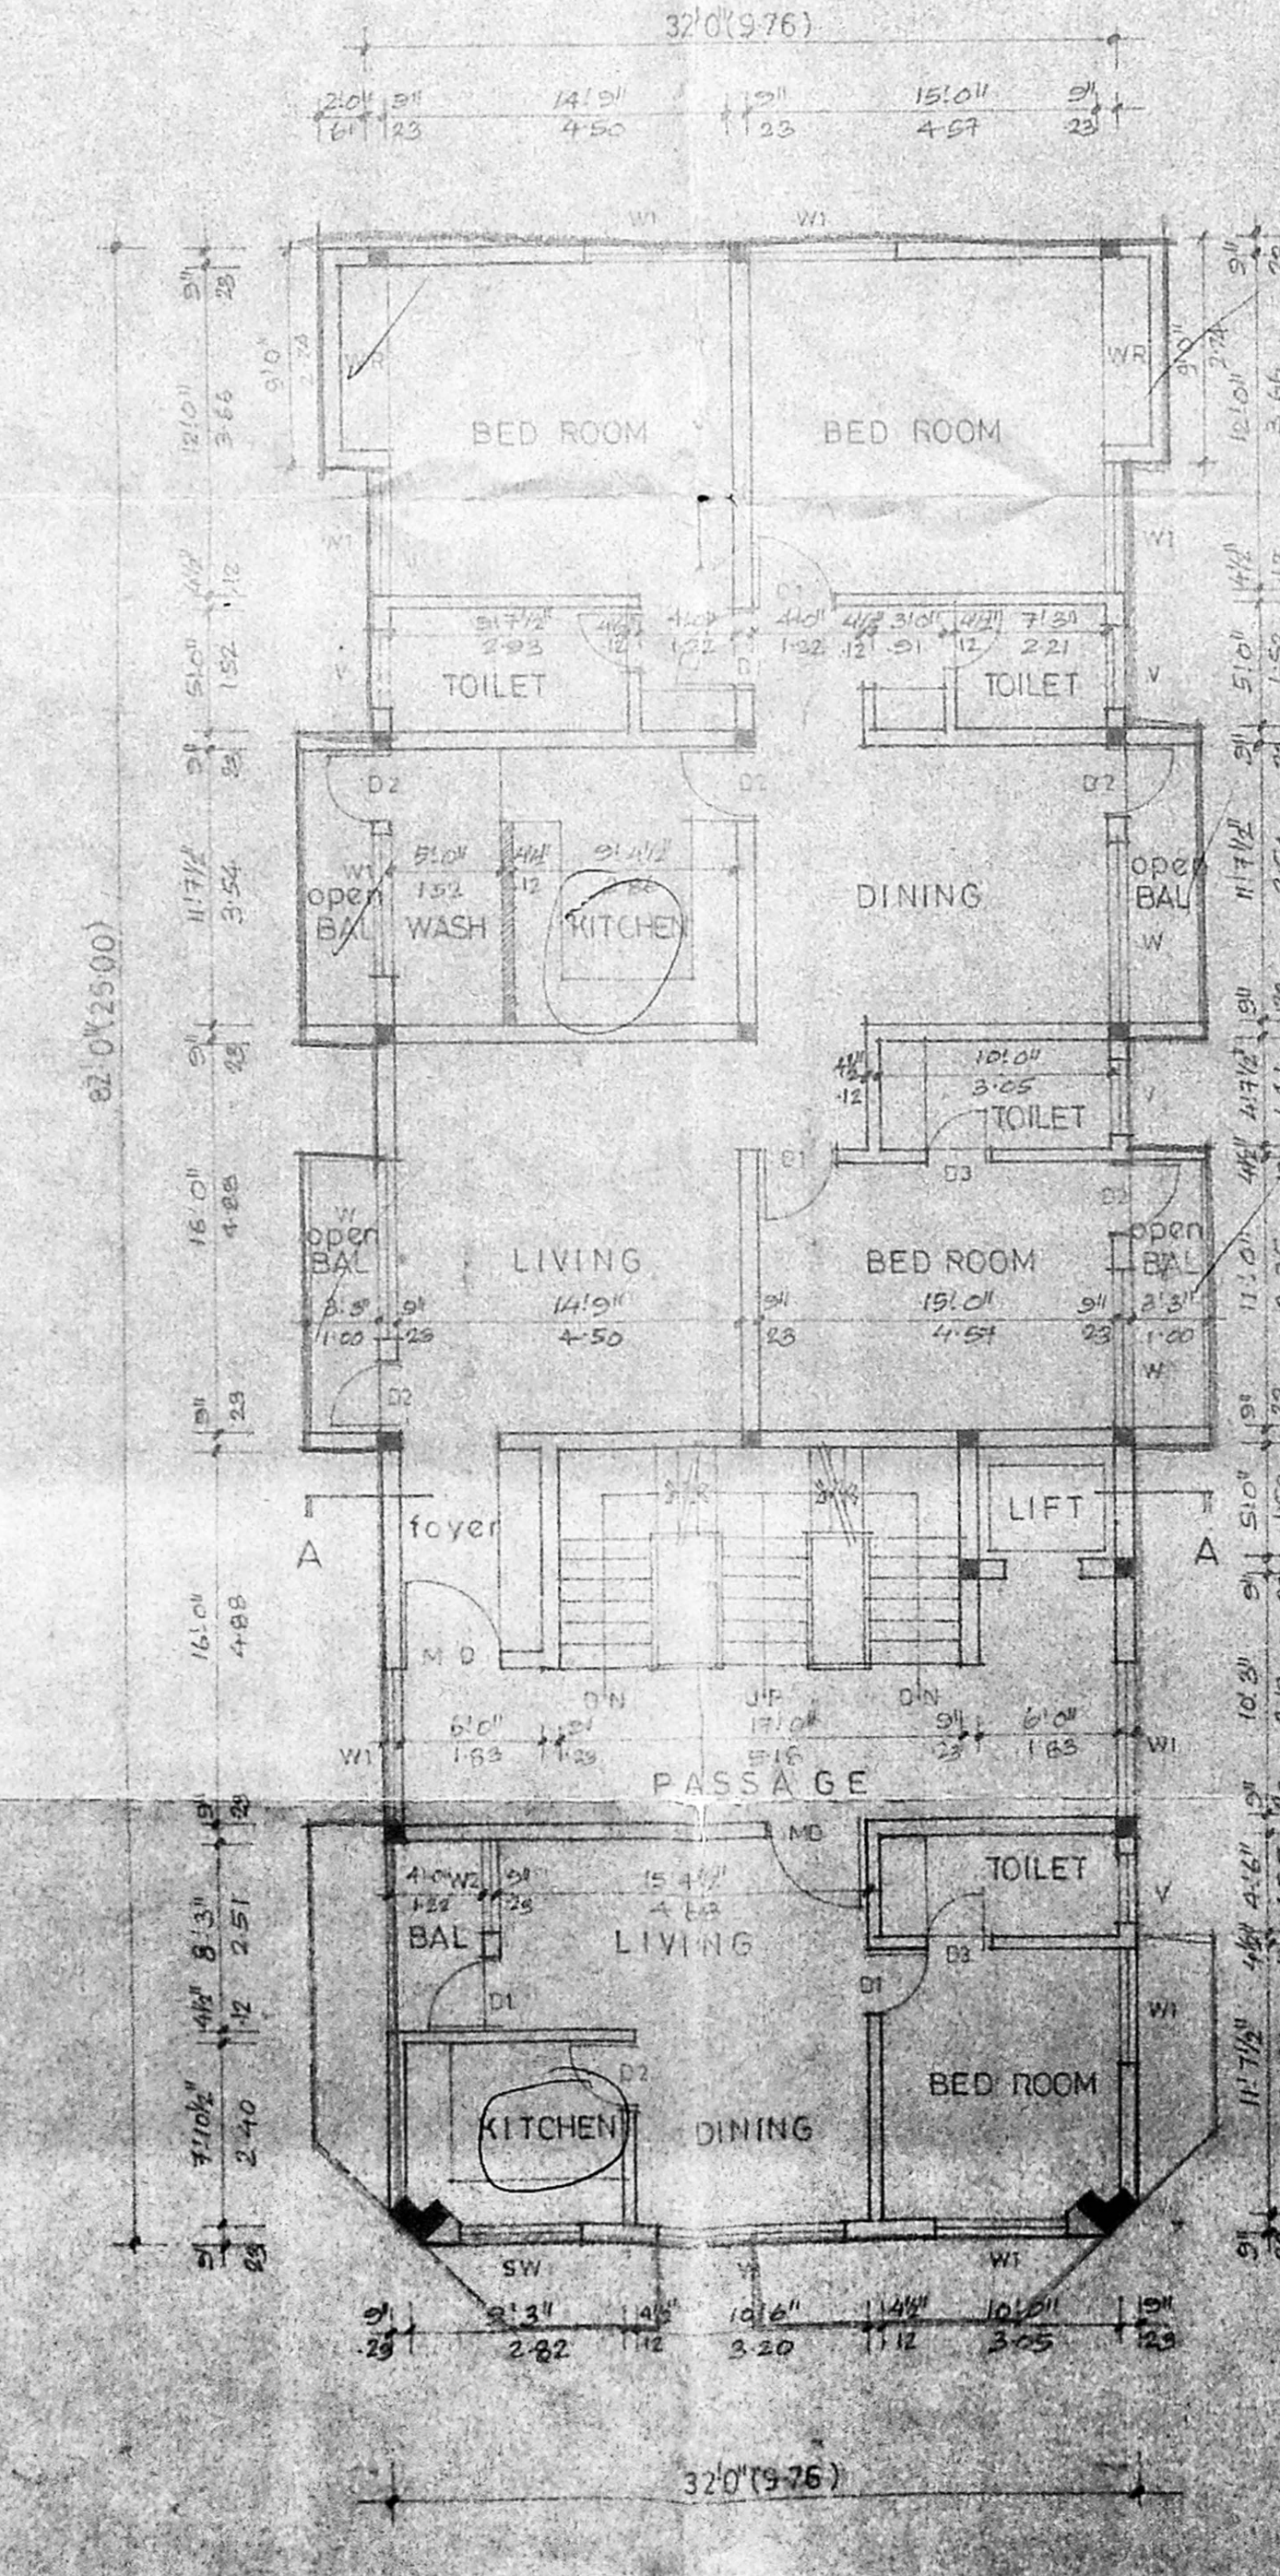

SECOND FLOOR PLAN

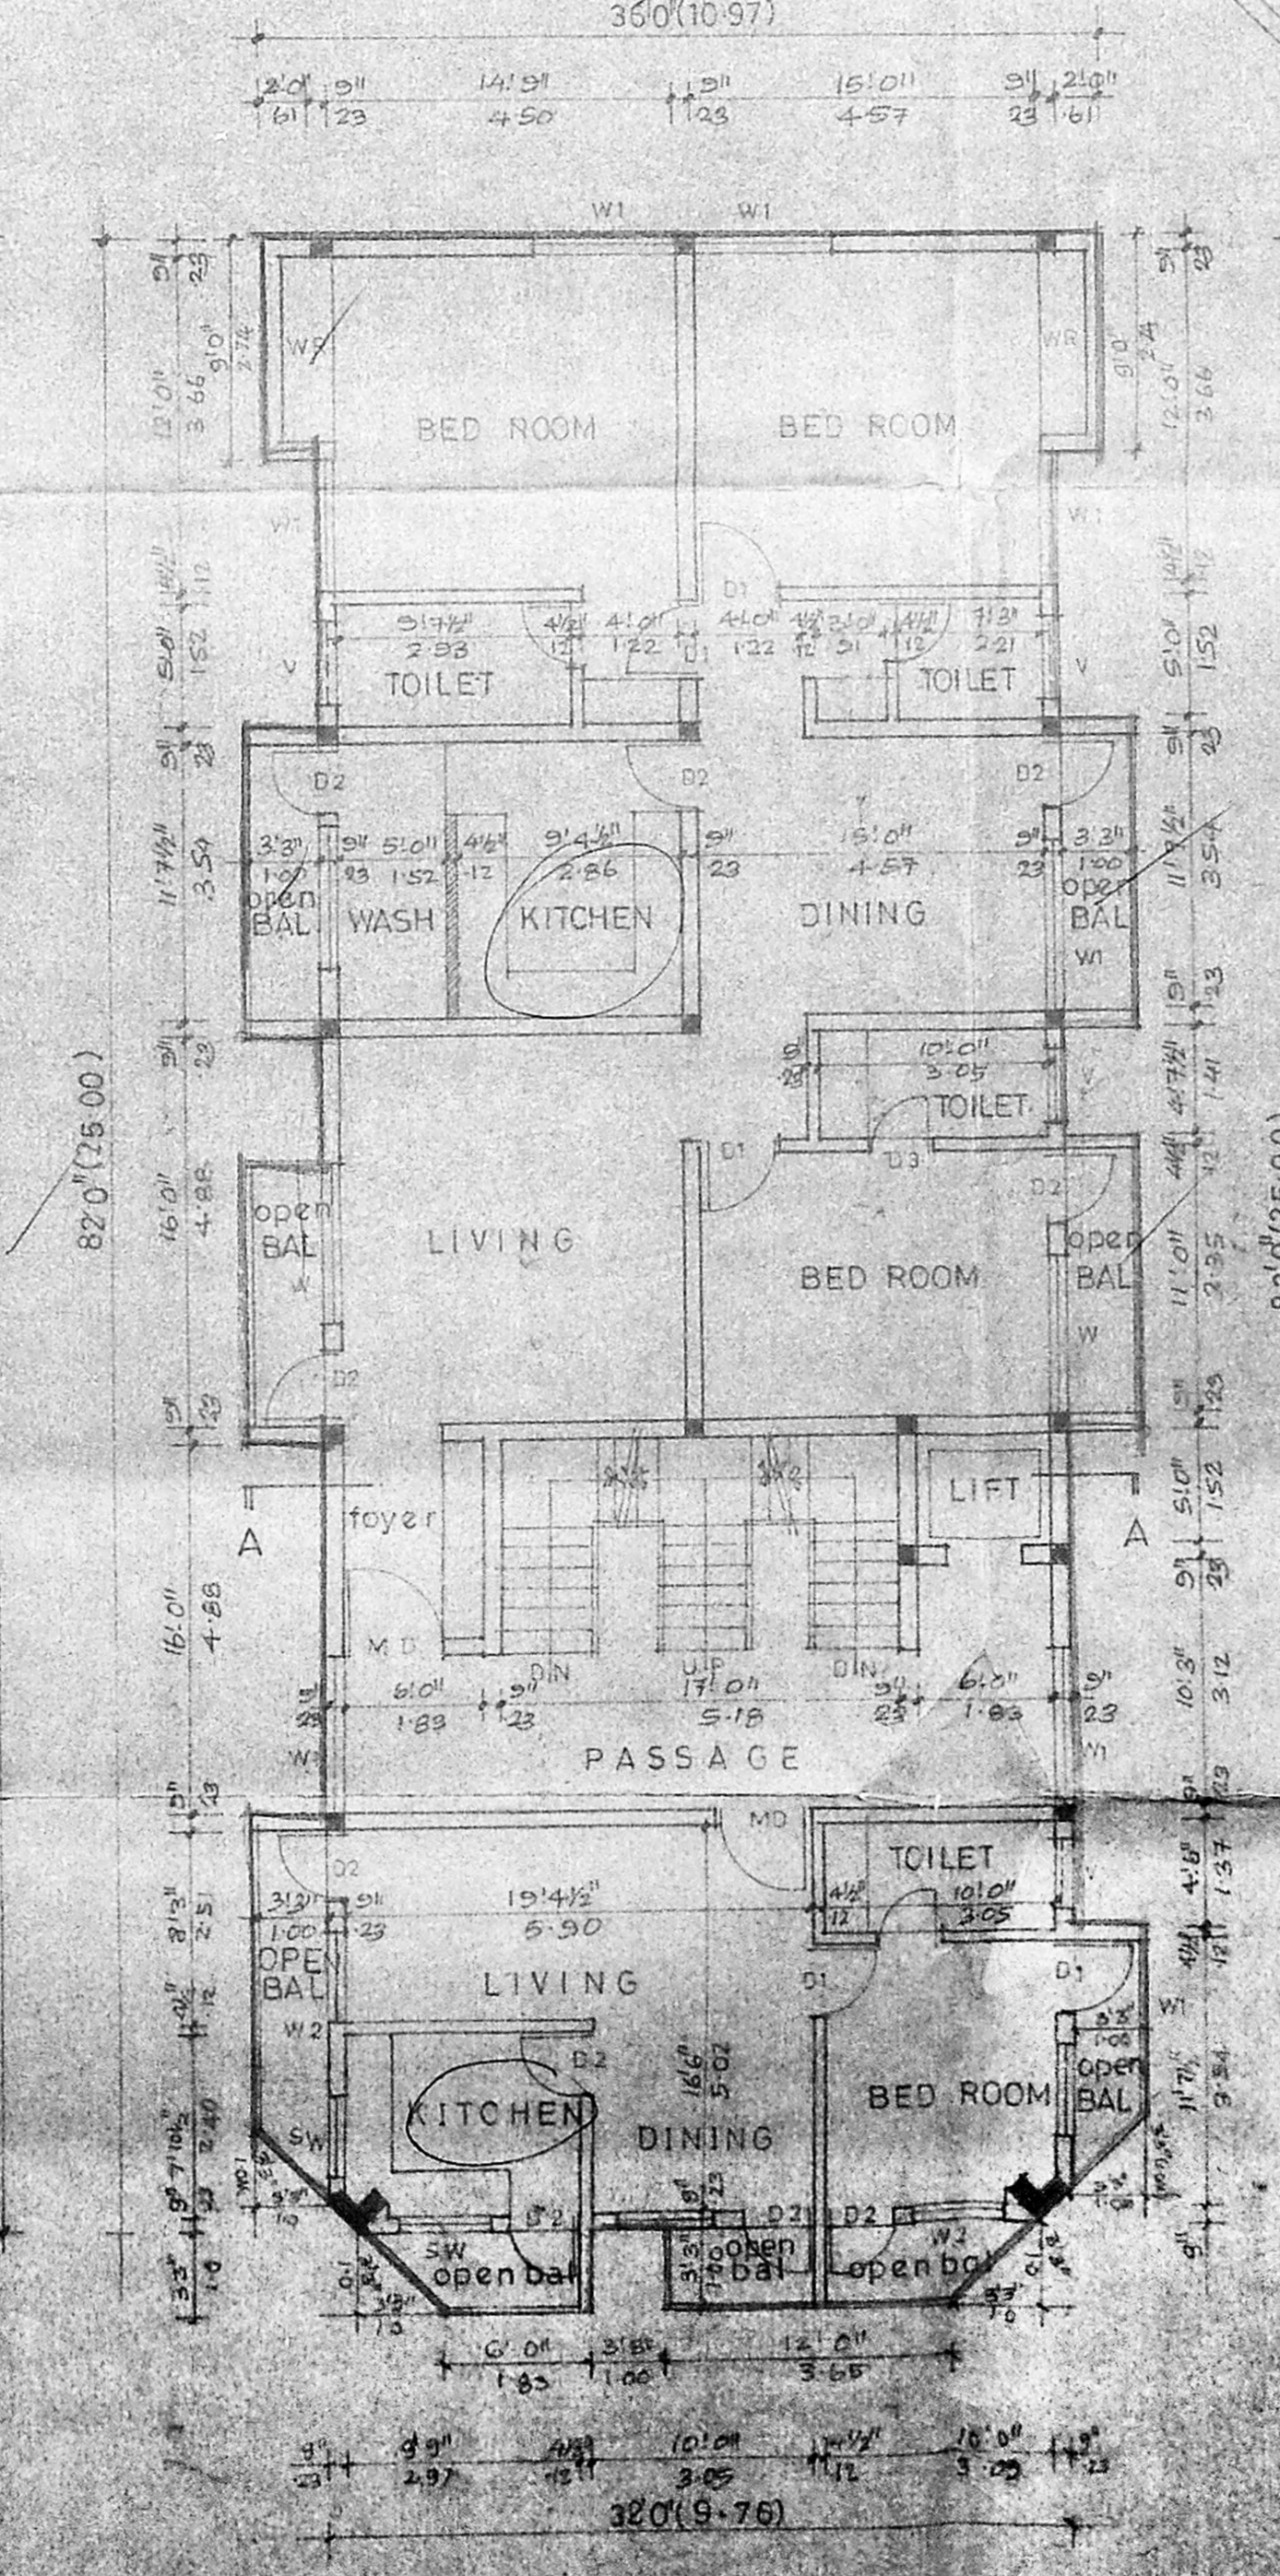

THIRD FLOOR PLAN