

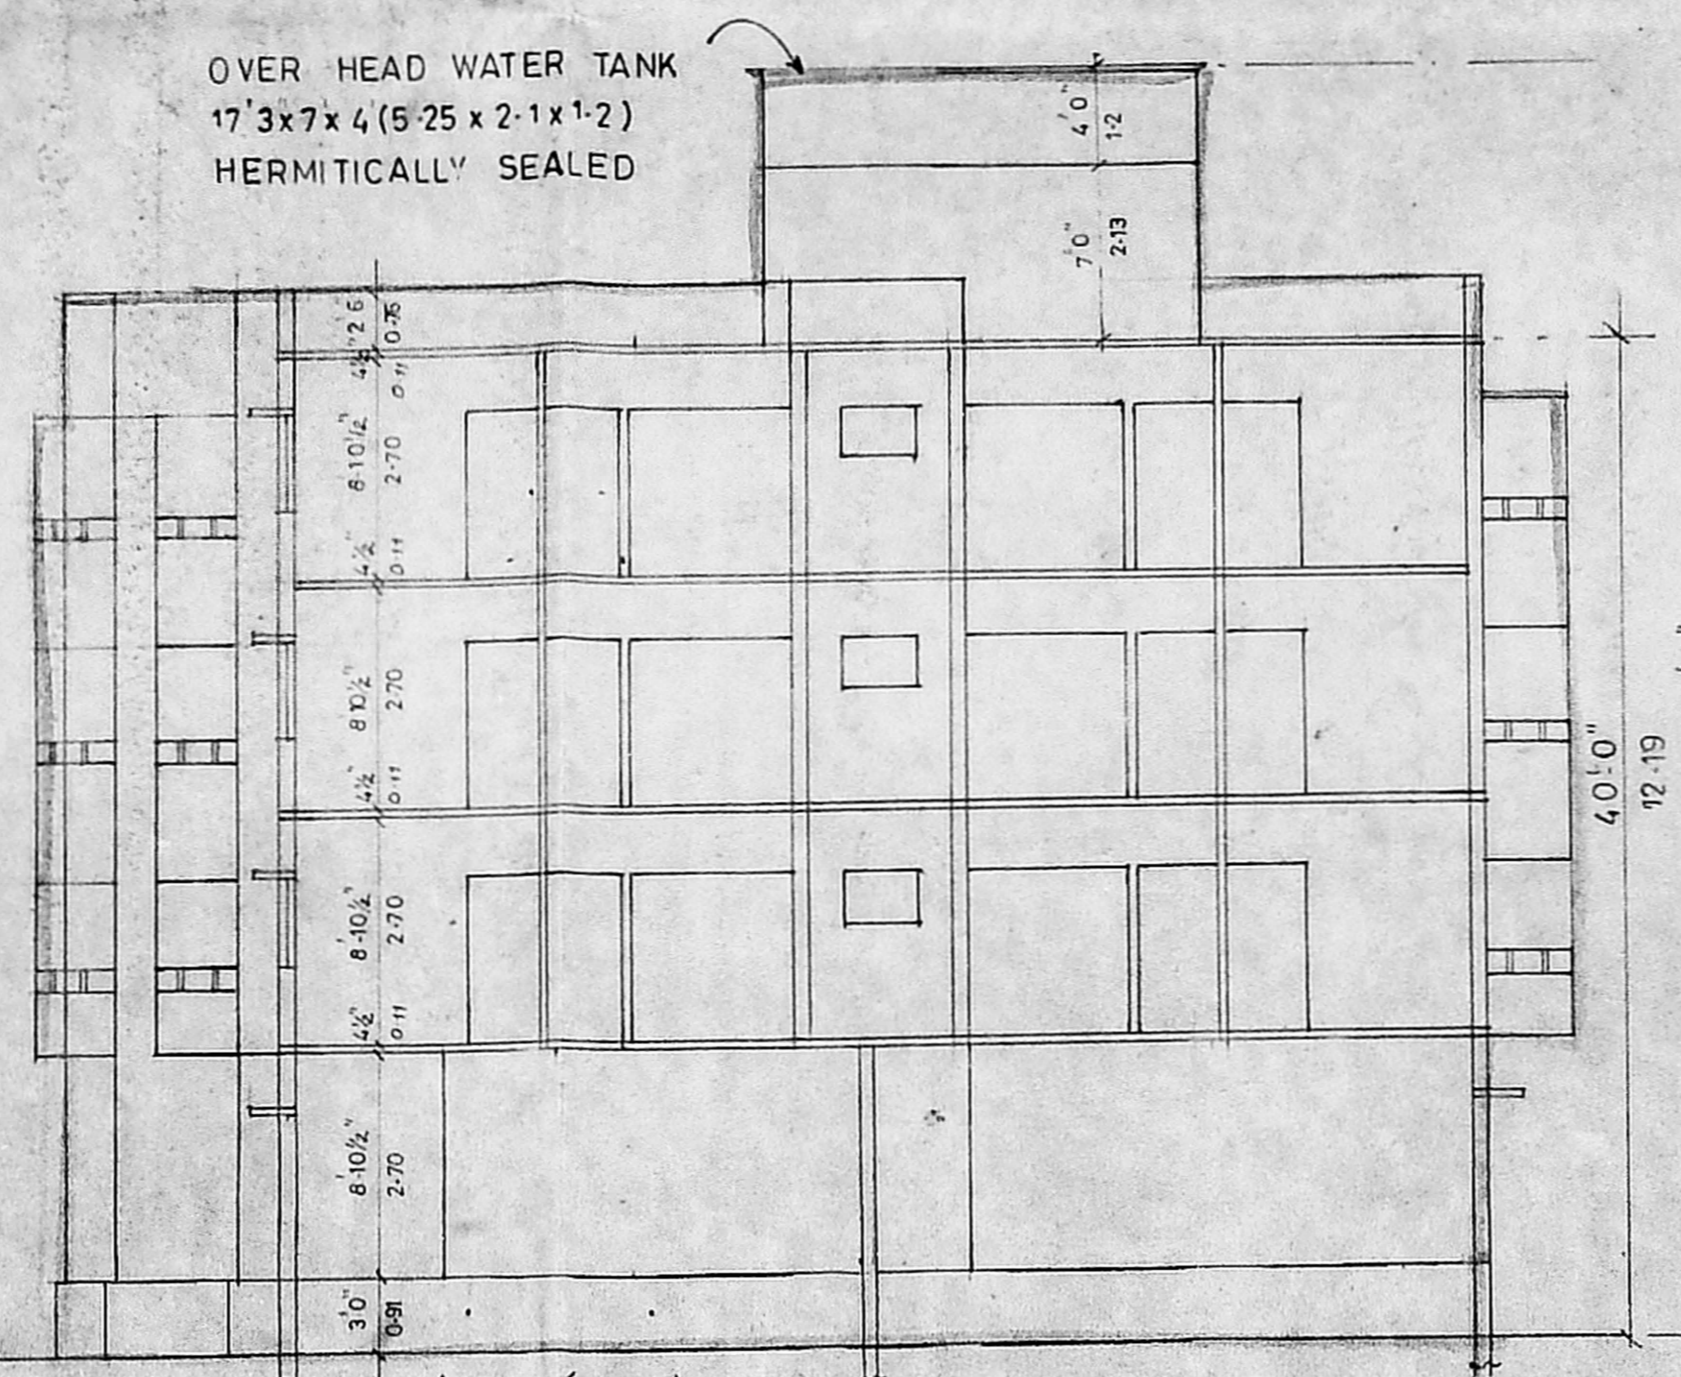



ELEVATION

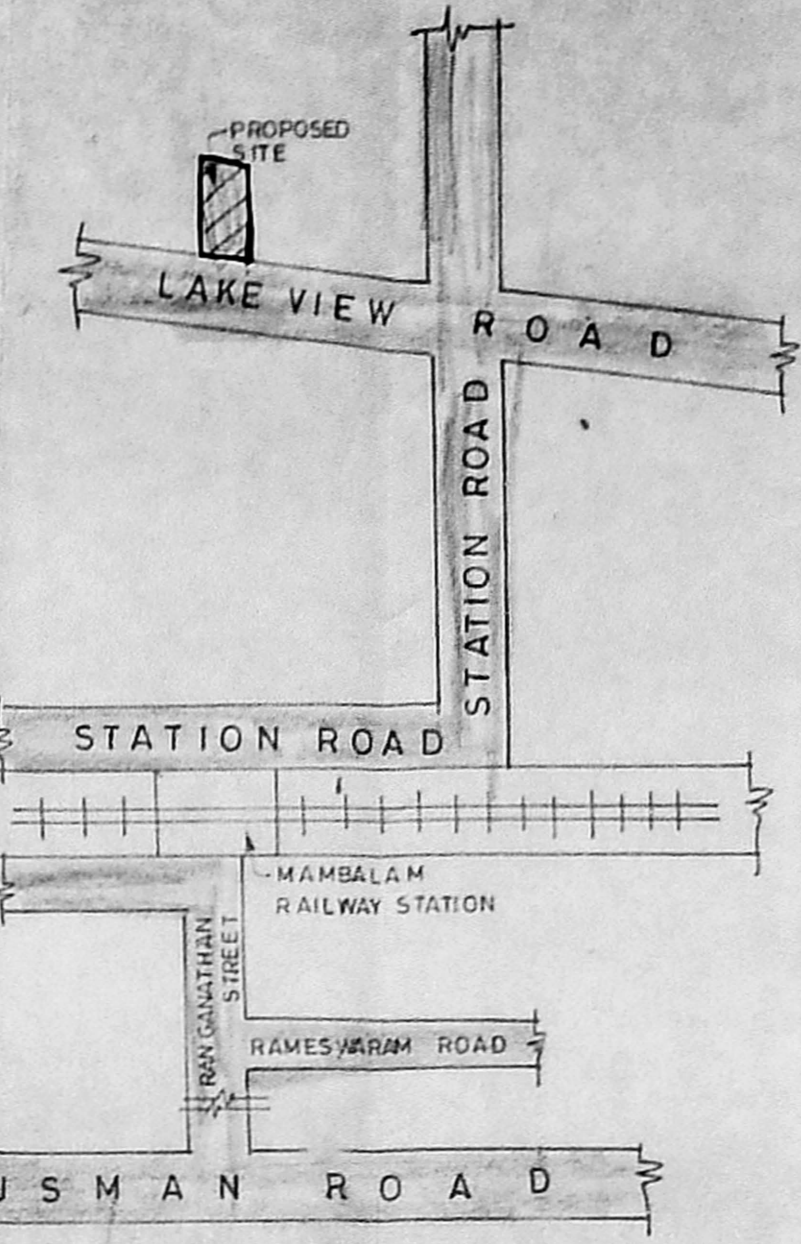


SECTION ON-AB

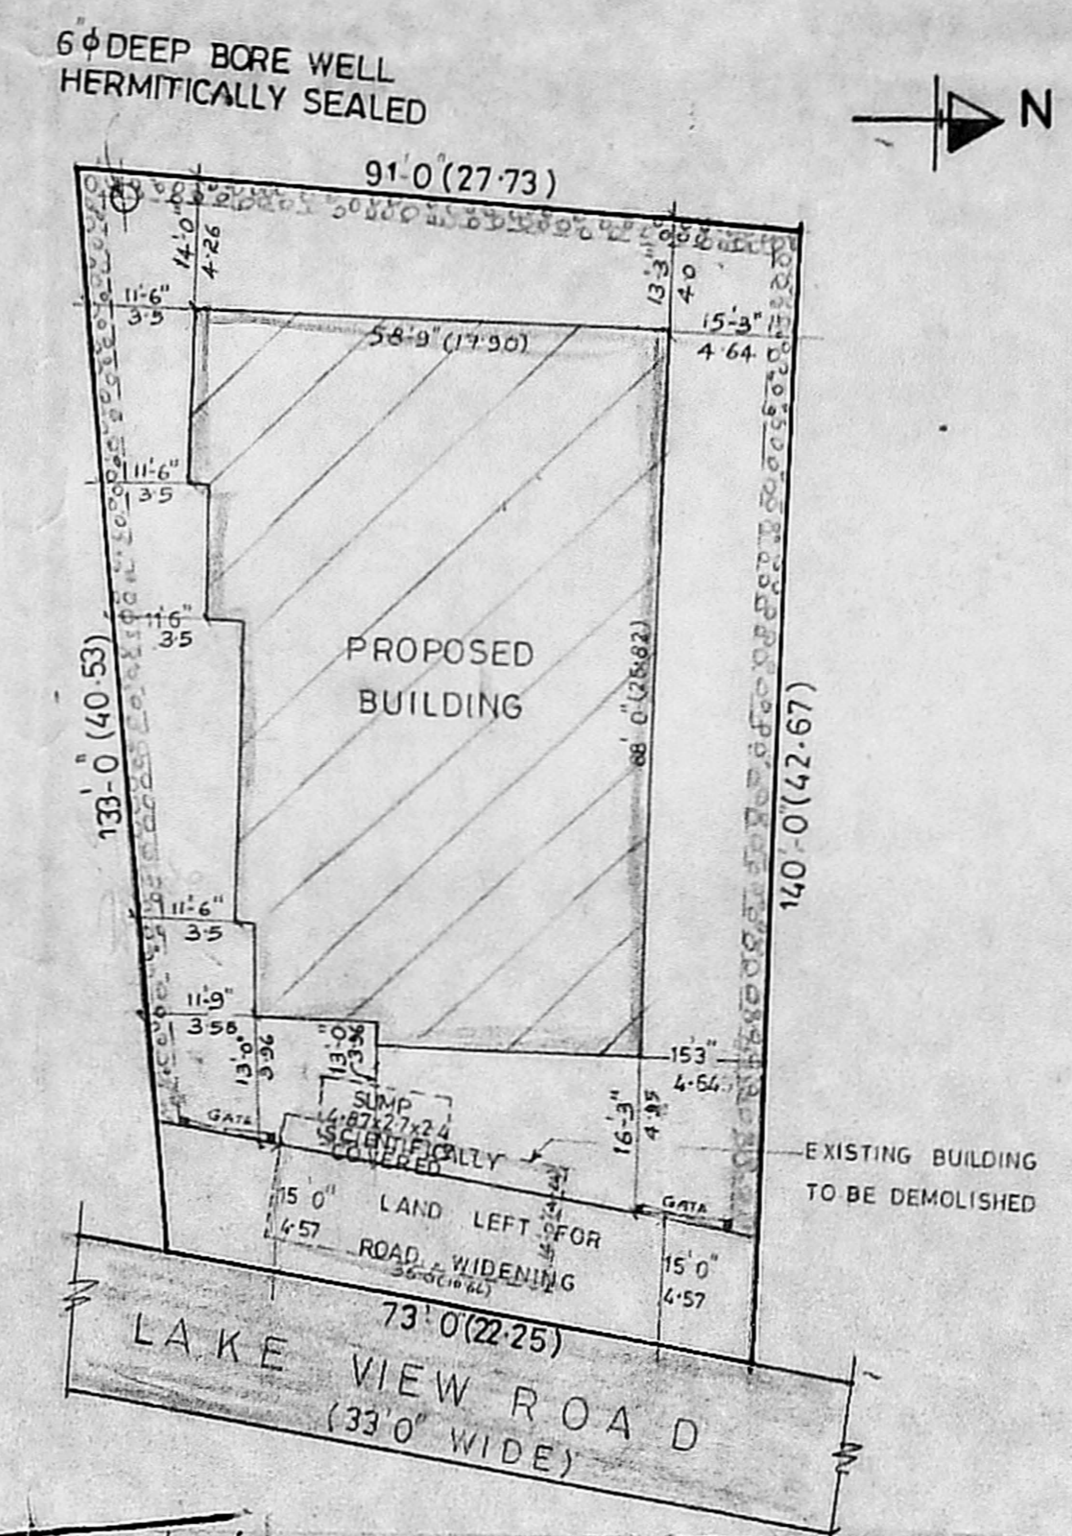

KEY PLAN (N-TS)

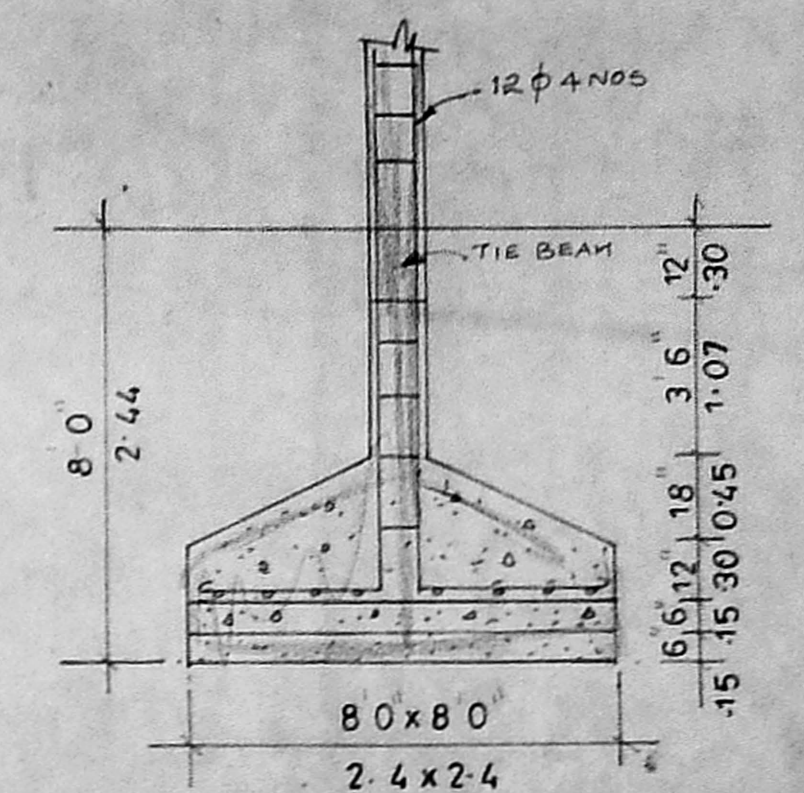


COLUMN DETAILS

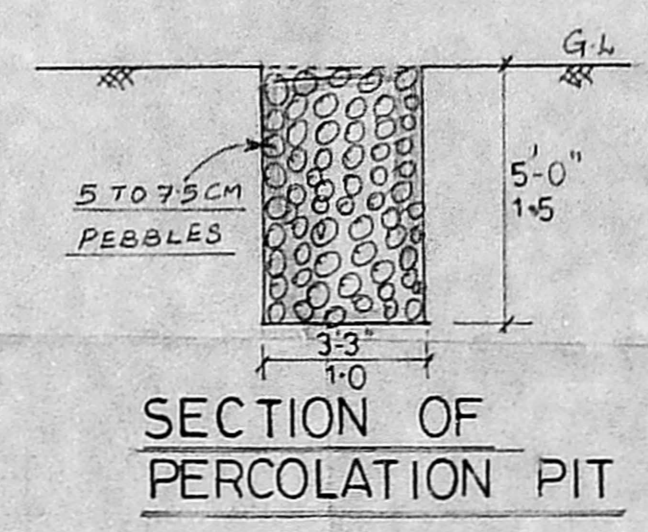


SECTION OF PERCOLATION PIT

Planning Permit No. B30674/09
APPROVED SITE PLAN (1:240)
 SUBJECT TO THE CONDITIONS IN THIS OFFICE LETTER No. 1984/295 Date: 22.9.08


FOR MEMBER SECRETARY
 MADRAS METROPOLITAN
 DEVELOPMENT AUTHORITY
 MADRAS - 600 008

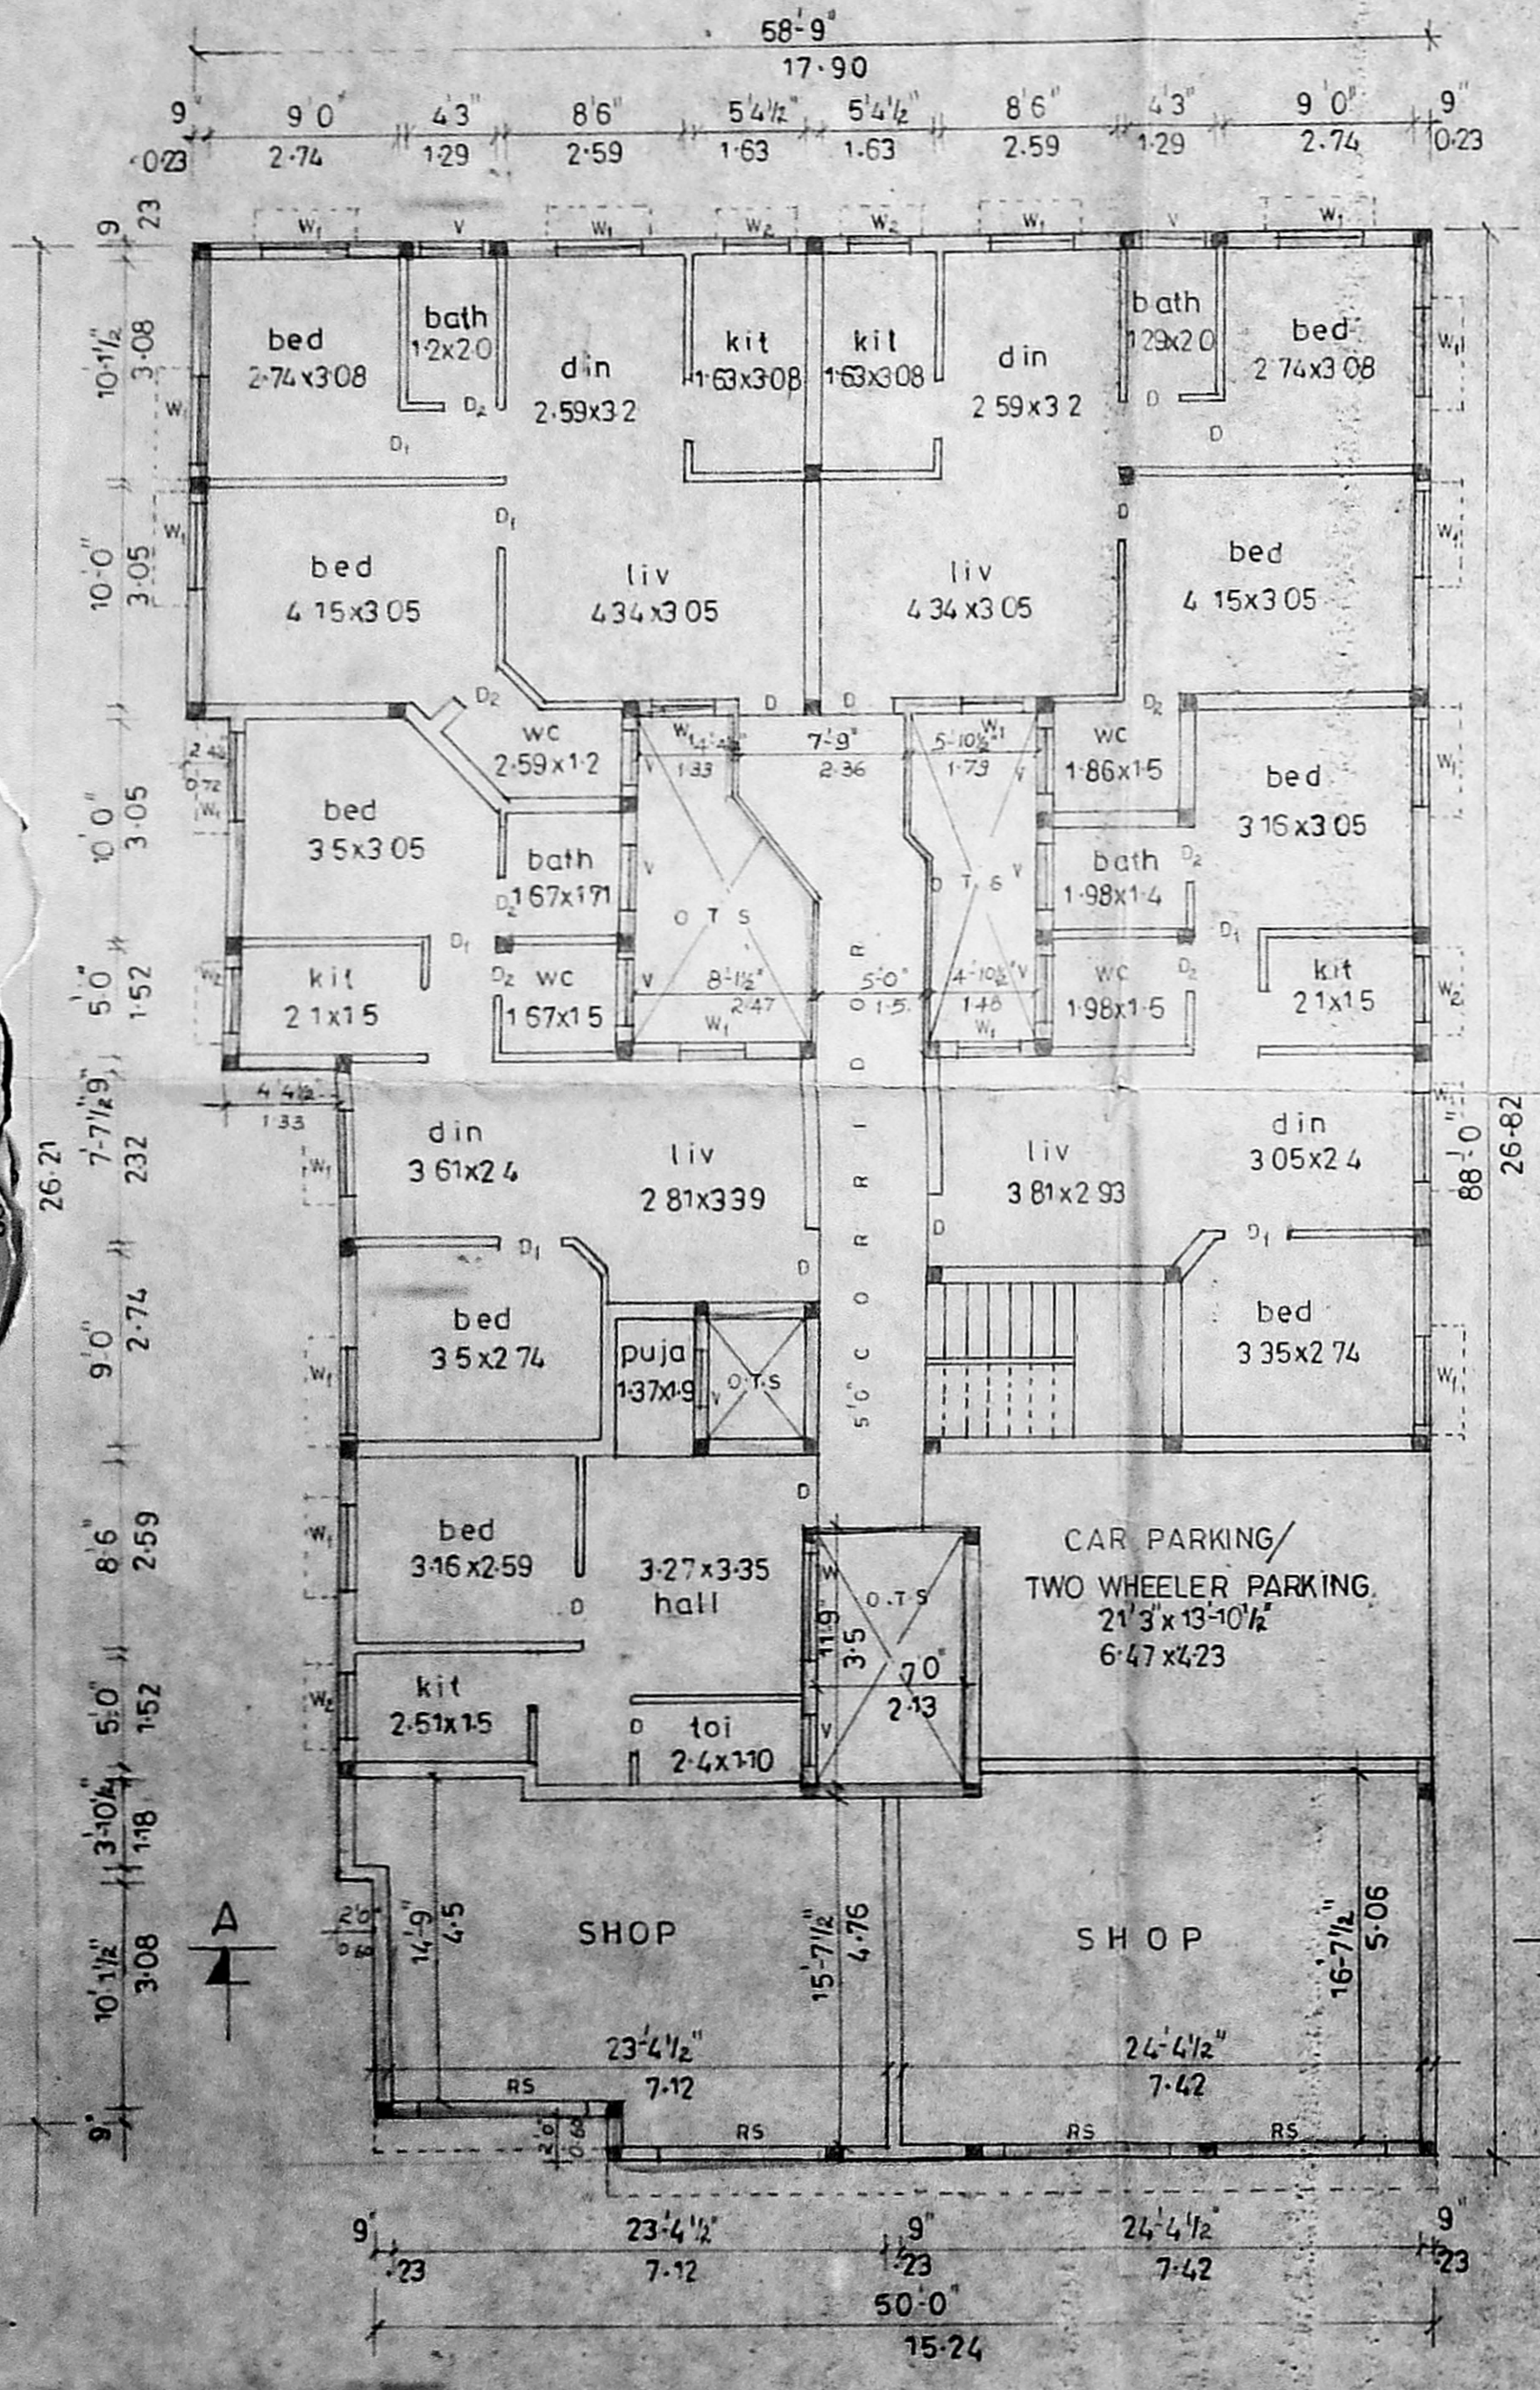

GROUND FLOOR PLAN

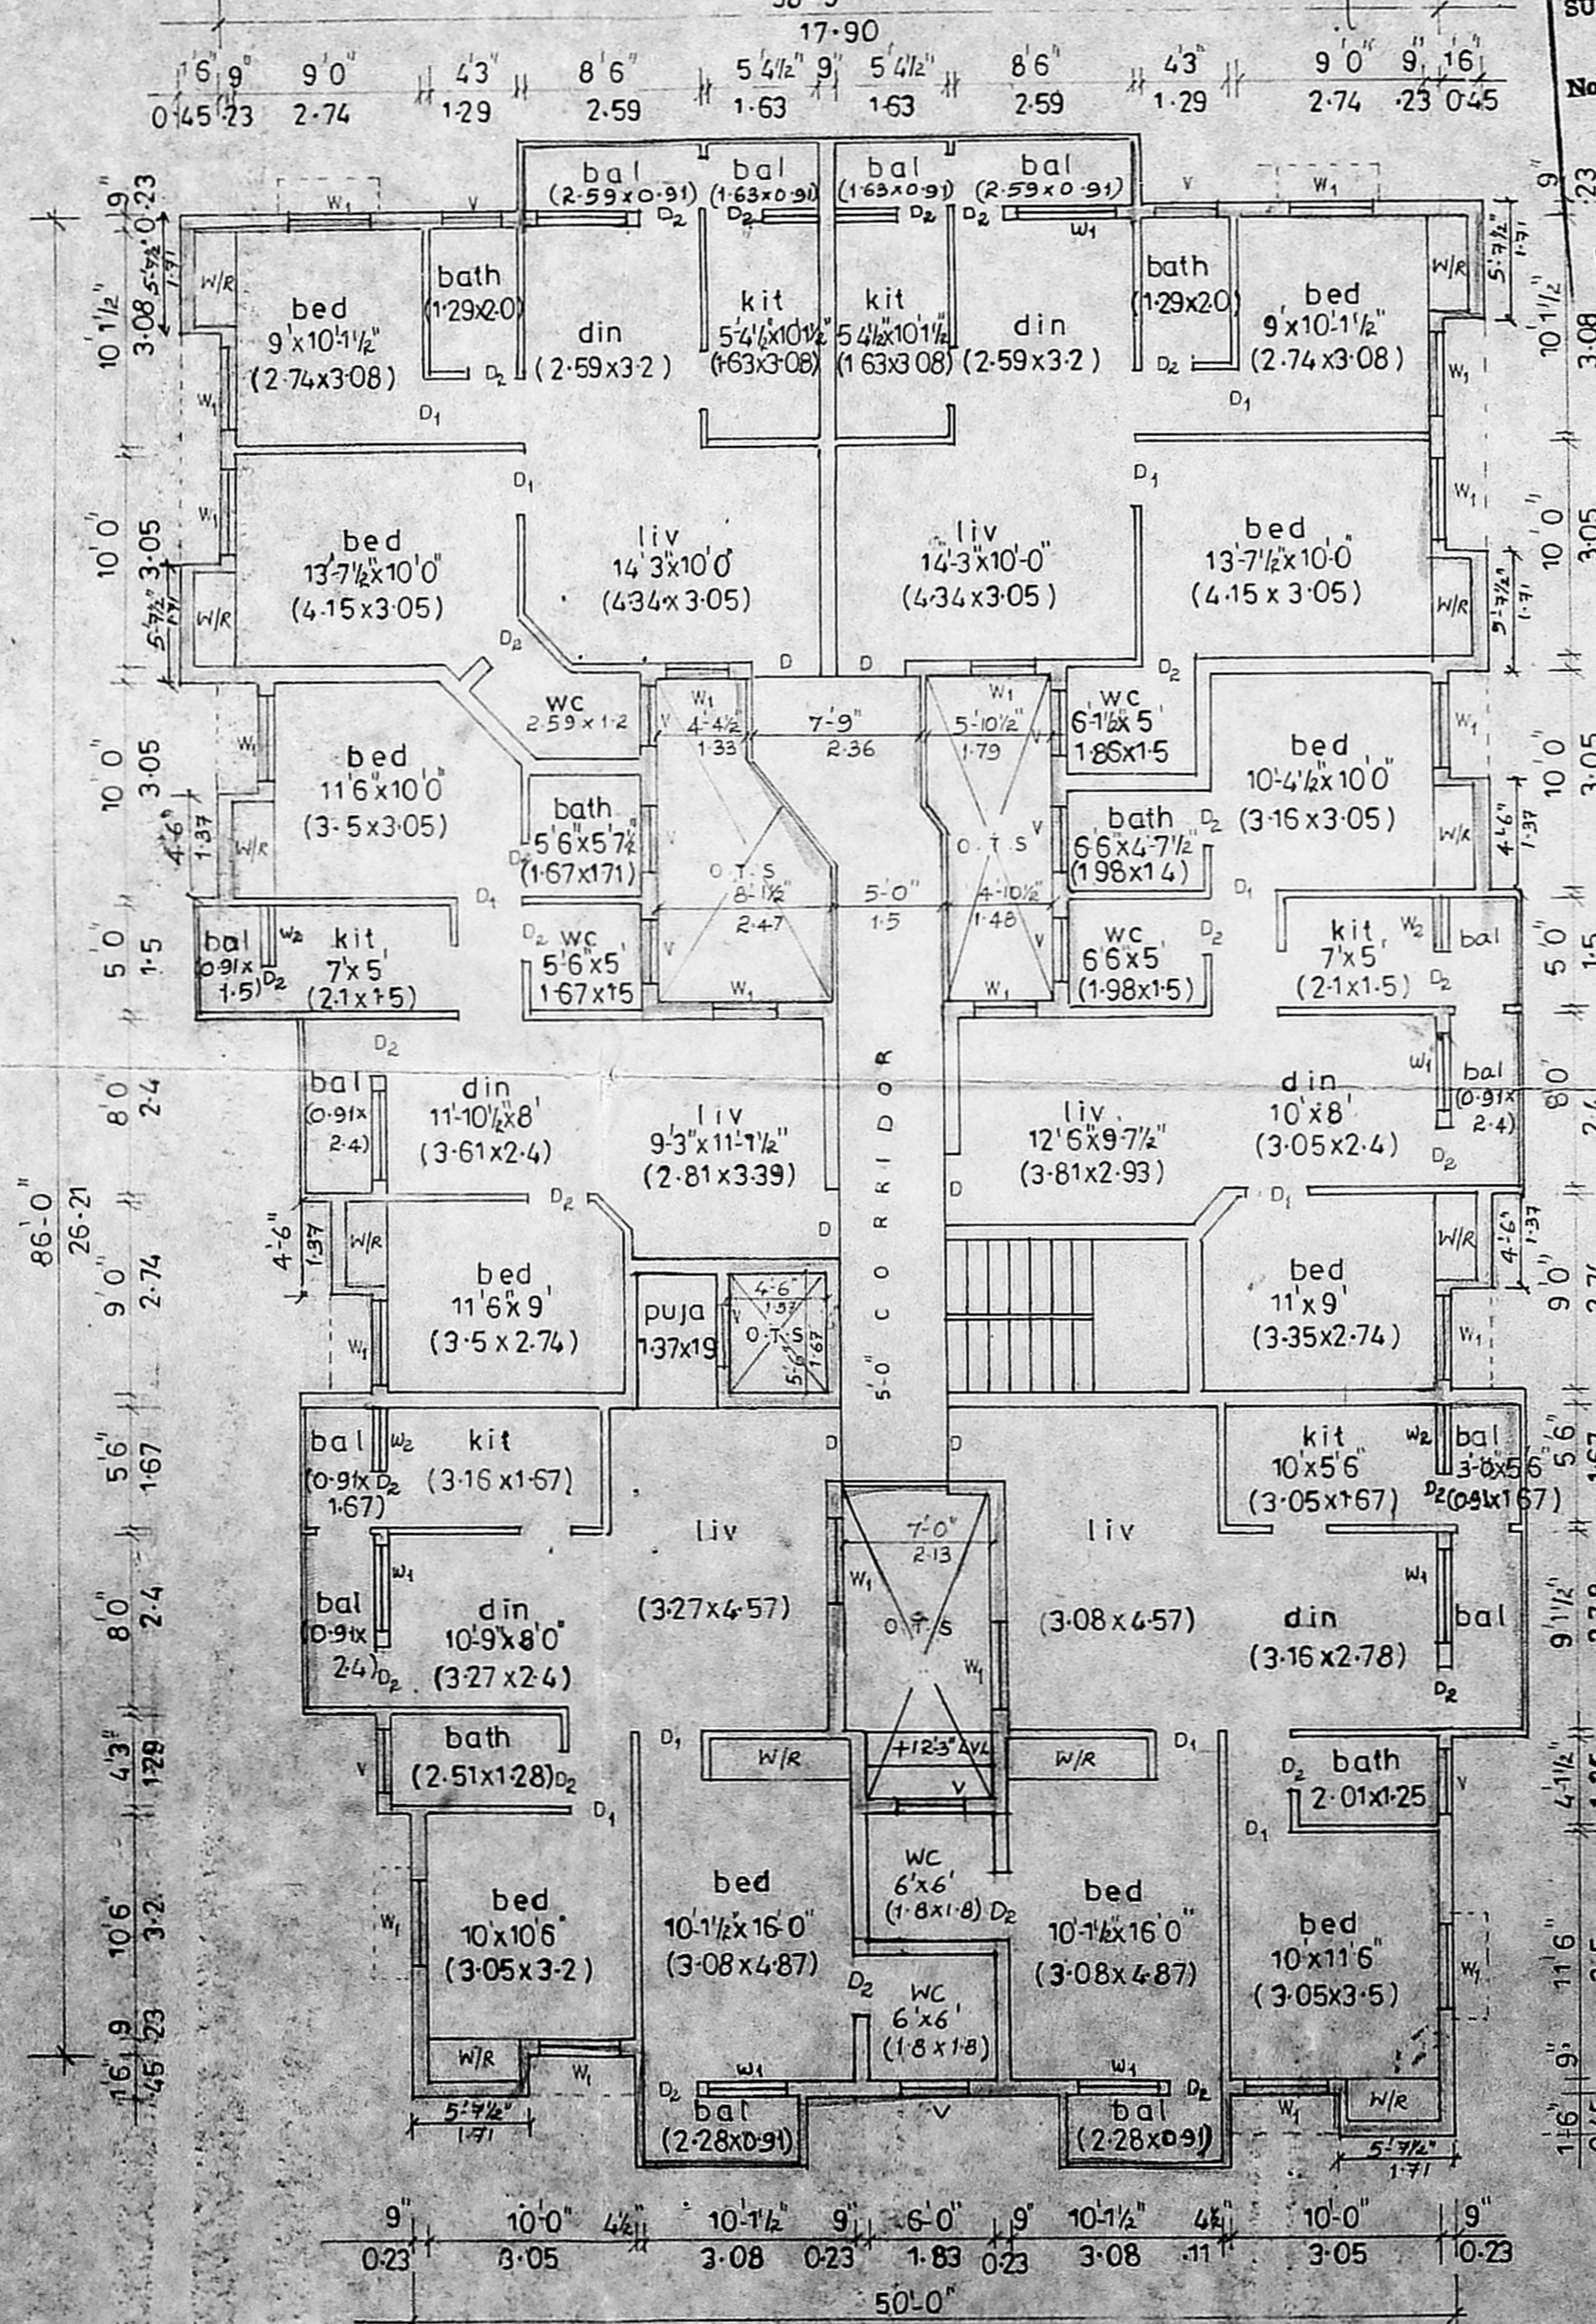

TYPICAL FLOOR PLAN OF FIRST SECOND & THIRD FLOOR

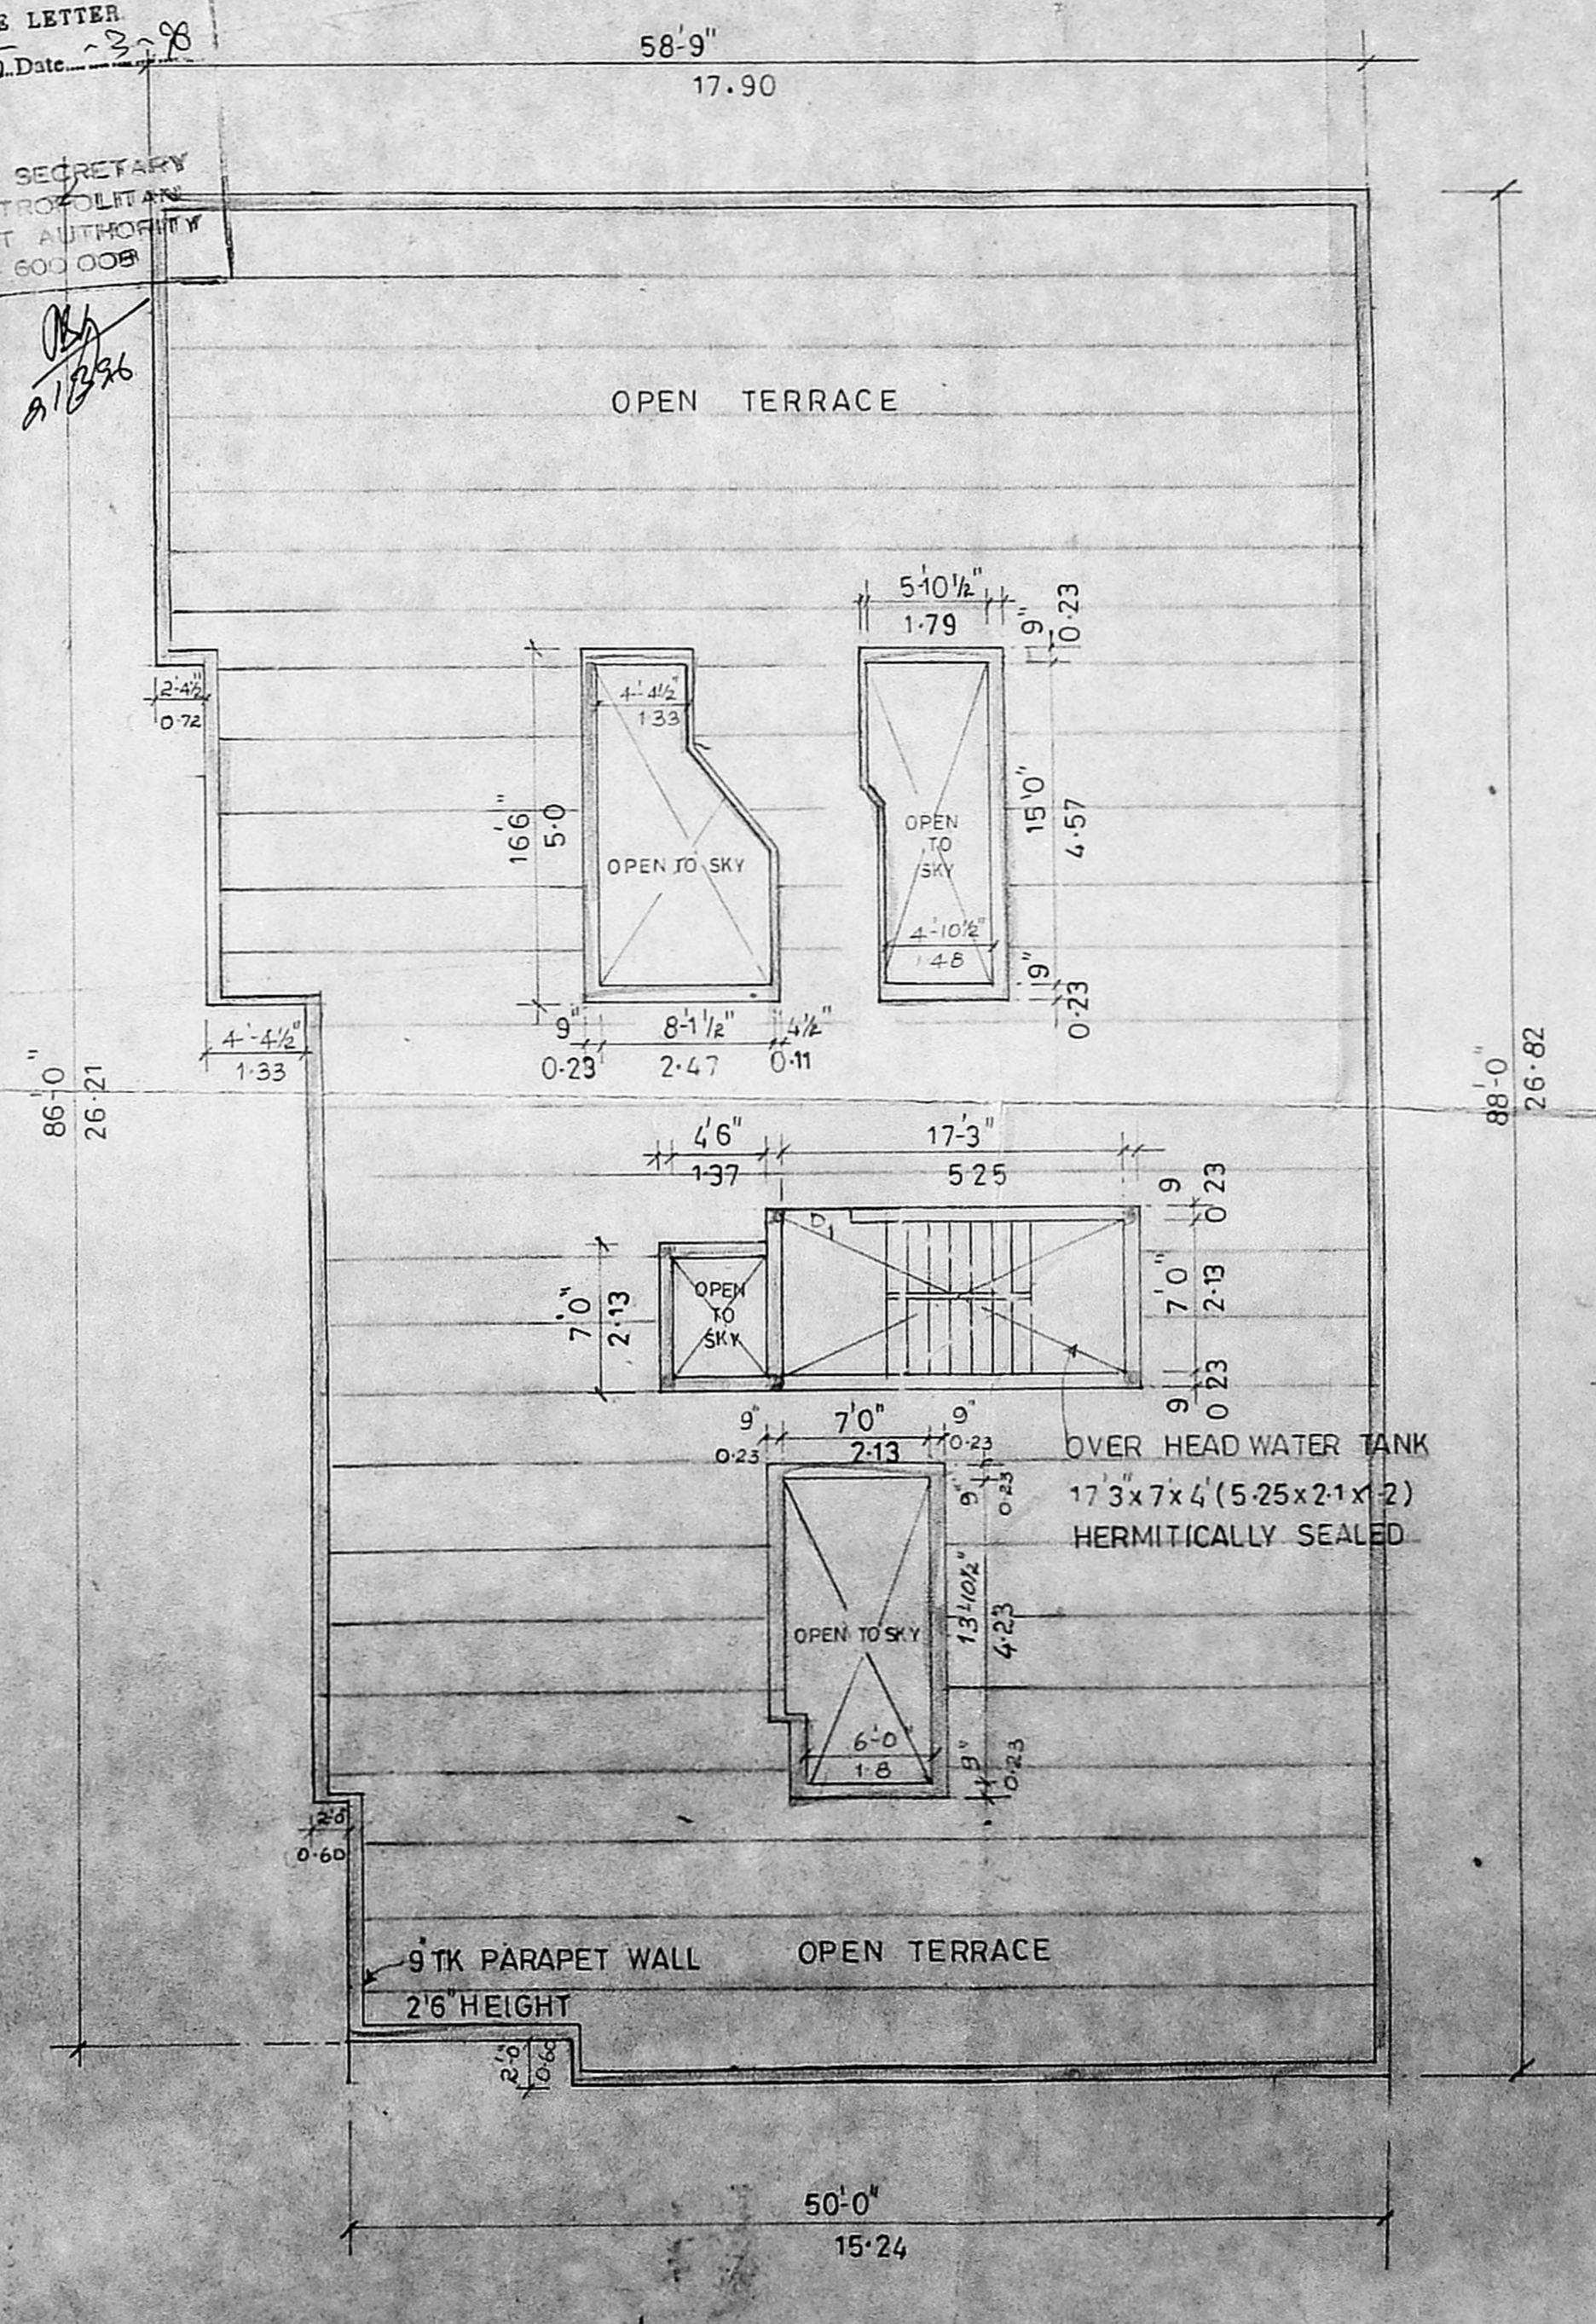

TERRACE FLOOR PLAN

COLOUR INDEX

PROPOSED	- RED
BOUNDARY	- BLACK
ROAD	- GREEN
DEMOLITION	- YELLOW

SCHEDULE OF JOINERY

D	DOOR	3'3" x 7'0"	1-08 x 2-13
D ₁	DOOR	3'0" x 7'0"	0-91 x 2-13
D ₂	DOOR	2'6" x 7'0"	0-76 x 2-13
W	WINDOW	6'0" x 4'0"	1-83 x 1-21
W ₁	WINDOW	4'0" x 4'0"	1-21 x 1-21
W ₂	WINDOW	3'0" x 3'0"	0-91 x 0-91
V	VENTILATOR	3'0" x 2'0"	0-91 x 0-60
V ₁	VENTILATOR	1'6" x 2'0"	0-45 x 0-60
RS	ROLLING SHUTTER	8'0" x 7'0"	2-4 x 2-1

SPECIFICATIONS

FOUNDATION WITH RCC 1:2:4 OF COLUMN 80x80
 SUPER STRUCTURE WITH RCC COLUMN 9x9
 TIE BEAM LINTEL BEAM SUNSHADE WITH RCC 1:2:4
 BRICK WORK IN CM 1:6 FLOORING WITH RCC 1:5:10
 AND FINISHING WITH MOSAIC TILES
 PLASTERING WITH CM 1:4 12mm TK FOR CEILING
 AND WALLS WHITE AND COLOUR WASH
 TWO COATS.

PLAN SHOWING PROPOSED
 RESIDENTIAL FLATS & SHOPS AT DOOR
 NO:150 & 151 LAKE VIEW ROAD
 WEST MAMBALAM, MADRAS - 600 033.
 BLOCK NO:9, I.T.S.NO:28.
 MAMBALAM DIVISION

SCALE 1:100, 1:300

S. Somadeva
 S. SOMADEVA, B.E. (CIVIL), F.I.V.
 CONSULTING ENGINEER CLASS-I
 LICENSED SURVEYOR NO.16
 DHUN BUILDING
 MADRAS - 600 002.
 L. SURVEYOR

OWNER