




FRONT ELEVATION

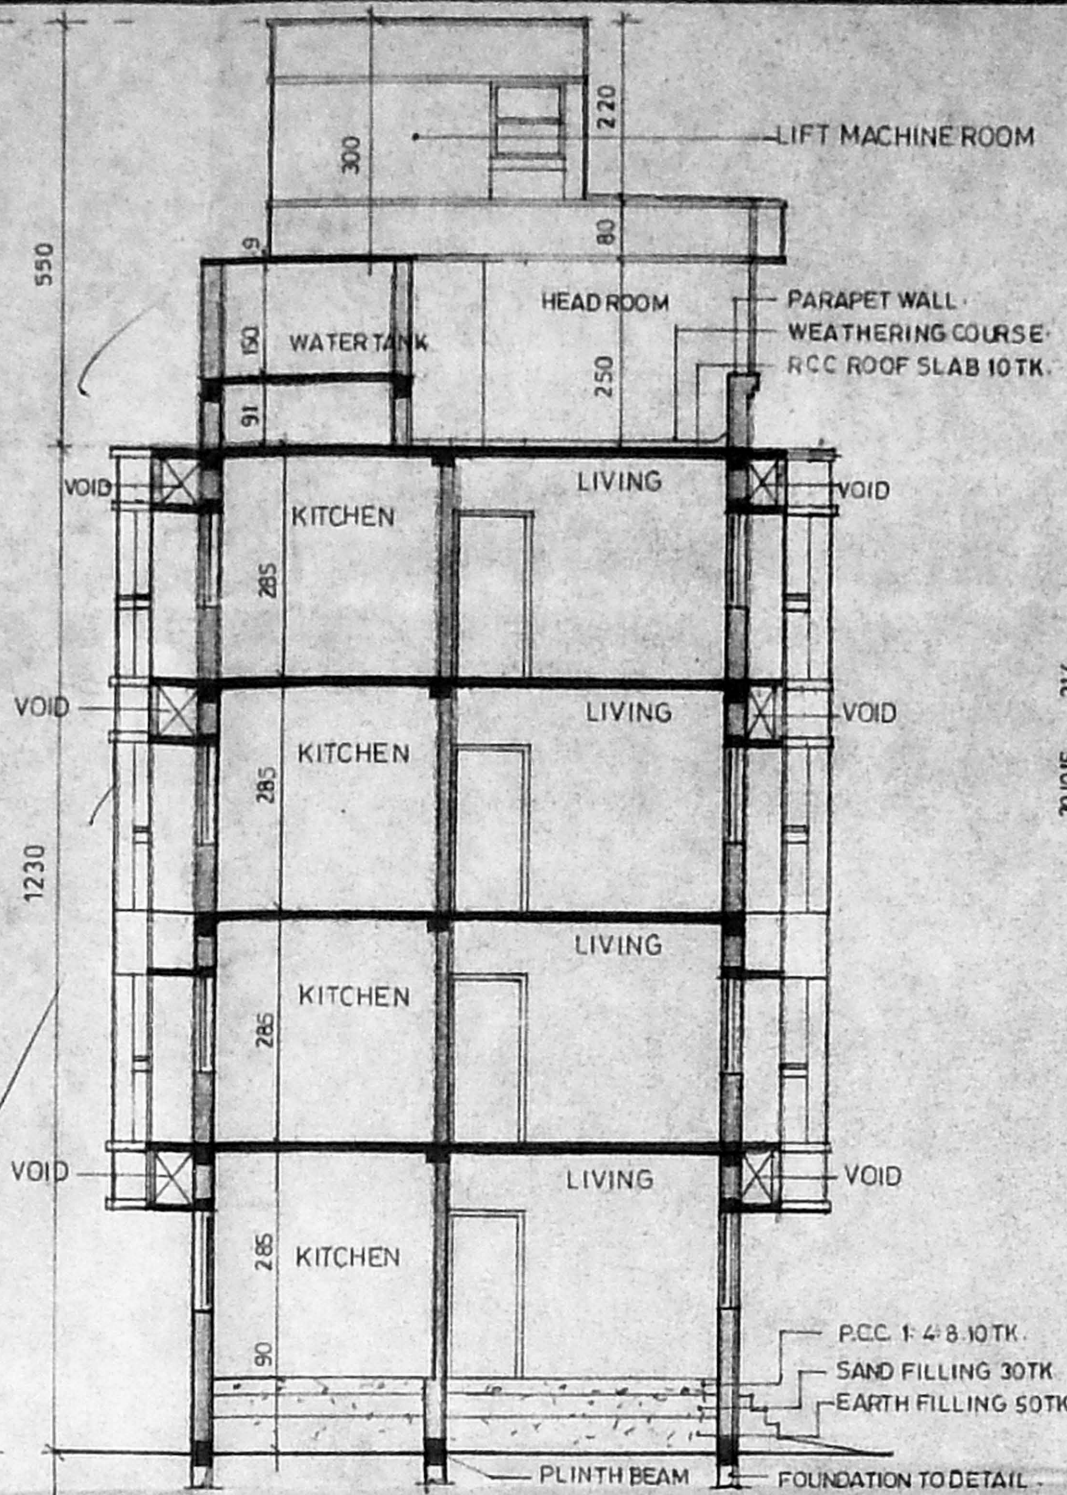


SECTION ON "AA"

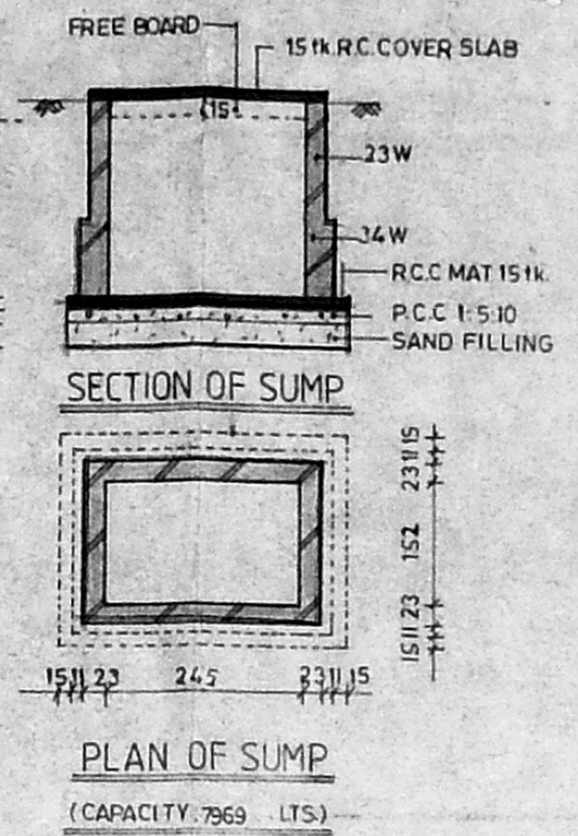

PLAN OF SUMP
(CAPACITY: 7969 LTS)

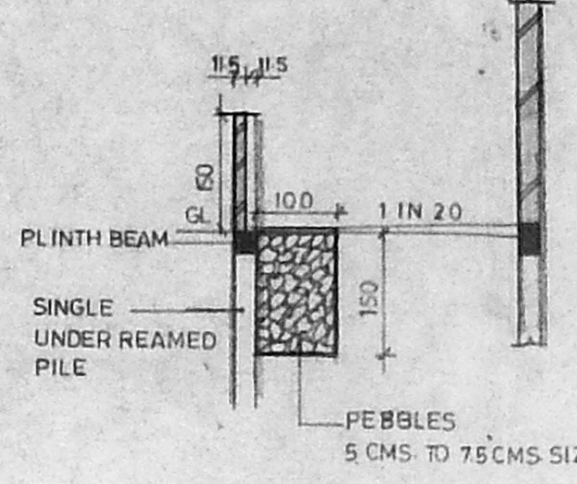

SECTION ON "BB"

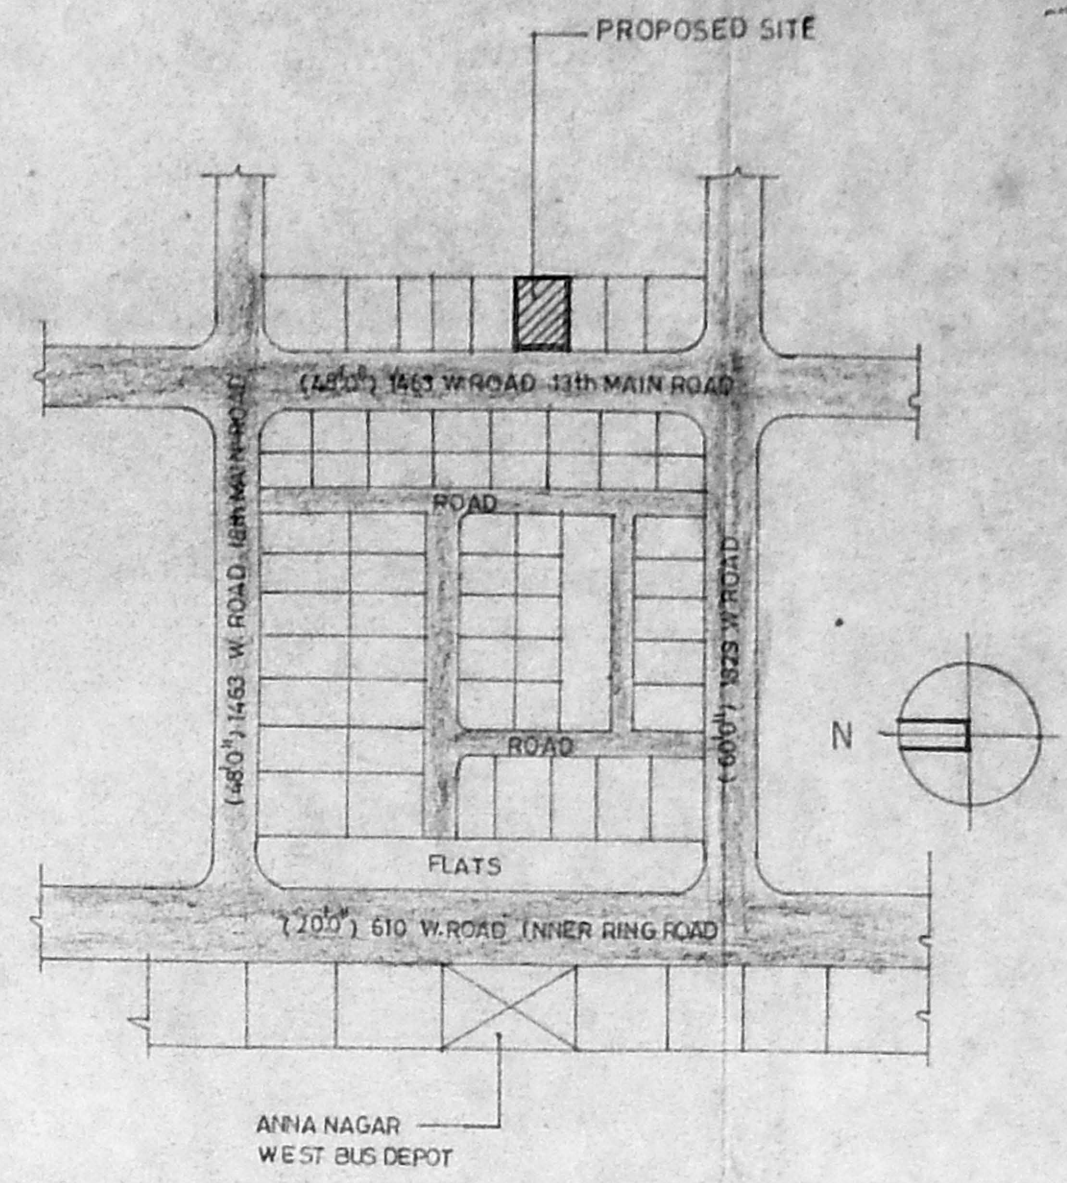

KEY PLAN (NOT TO SCALE)

SCHEDULE OF JOINERY:

MD	MAIN DOOR	100 X 213
D	DOOR	91 X 213
D1	DOOR	76 X 213
W	WINDOW	183 X 122
W1	WINDOW	140 X 122
W2	WINDOW	91 X 122
V	VENTILATOR	91 X 91
V1	VENTILATOR	16 X 91
DV	DOOR CUM VENTILATOR	76 X 213

SPECIFICATION:


FOUNDATION	IN RCC FOOTING
WALLS	IN BRICK WORK IN CM 15 FOR 23TH WALLS AND IN CM 14 FOR 115 TH WALLS
PLASTERING	IN CM 1:3 FOR CEILING AND CM 1:5 FOR WALLS
JOINERY	IN WELL SEASONED WOOD
RCC	1:2:4 FOR COLUMNS BEAMS SLAB SUNSHADE AND LINTELS
PAINTING	TWO COATS OF CEMENT PAINT OVER ONE COAT OF PRIMER FOR ALL PLASTERED SURFACES TWO COATS OF ENAMEL PAINT FOR JOINERIES
FLOORING	IN MOSAIC TILES IN CM 1:5

LEGEND:


PROPOSED	[Symbol]
BOUNDARY	[Symbol]
ROAD	[Symbol]
SEWER LINE	[Symbol]
WATER LINE	[Symbol]

AREA STATEMENT:


PLOT AREA	SQM.	455.39
GROUND FLOOR:		
RESIDENCE	136.400	
SERVICE (electrical room + watchman's room + wc)	19.395	
TYPICAL FLOOR (1st, 2nd & 3rd floors)	534.690 (178.230 X 3)	
HEAD ROOM	10.957	
LIFT MACHINE ROOM	9.574	
TOTAL BUILT UP AREA	711.016	
PLOT COVERAGE	34.211% < 65%	
F.S.I.	1.473 < 1.50	

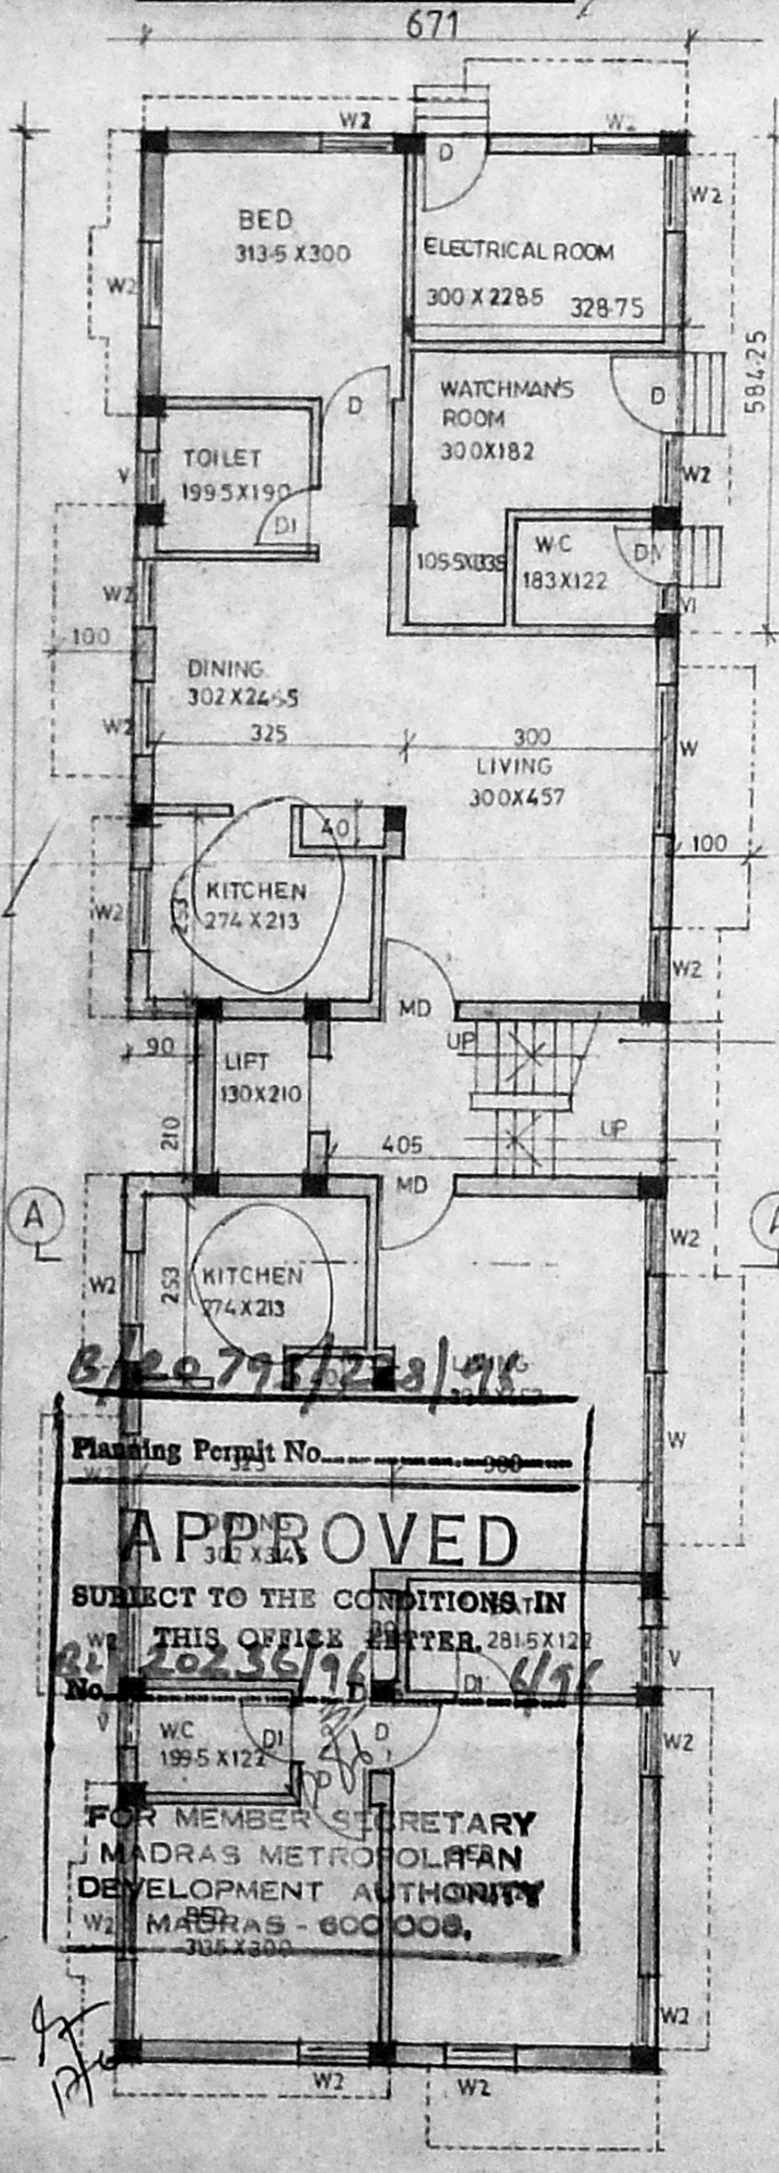


GROUND FLOOR PLAN

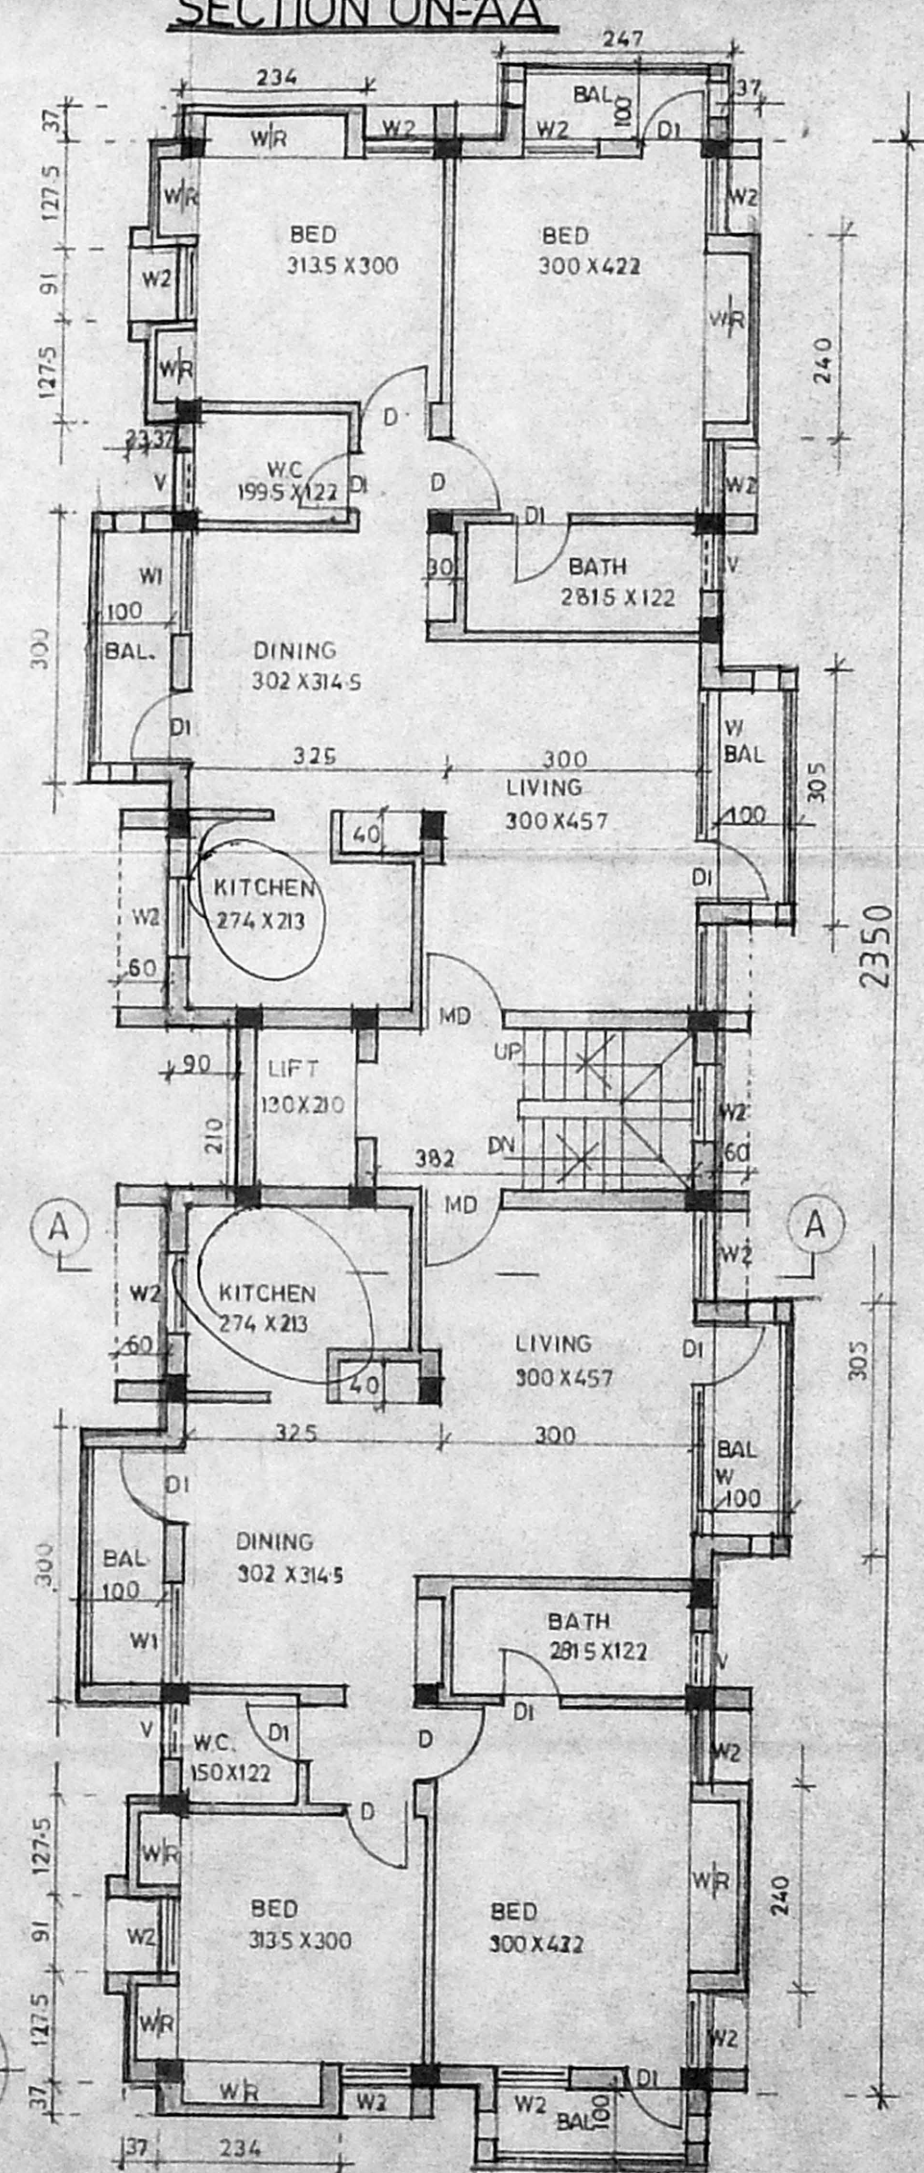


TYPICAL FLOOR PLAN (1st, 2nd & 3rd floors)

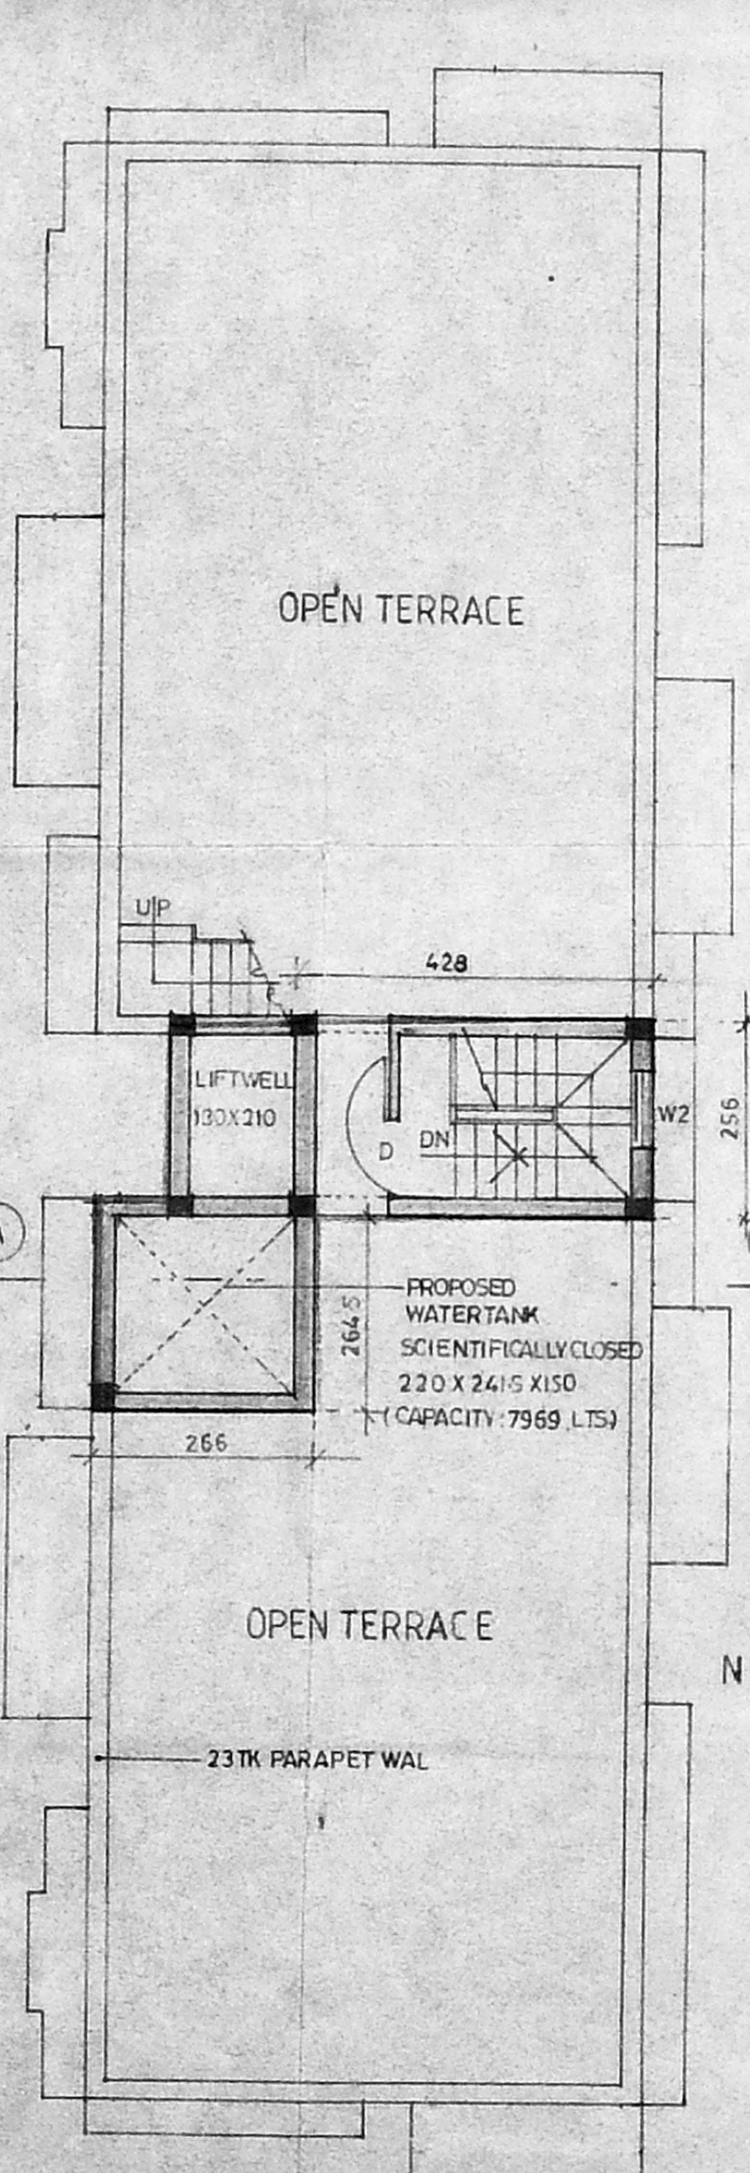


TERRACE FLOOR PLAN

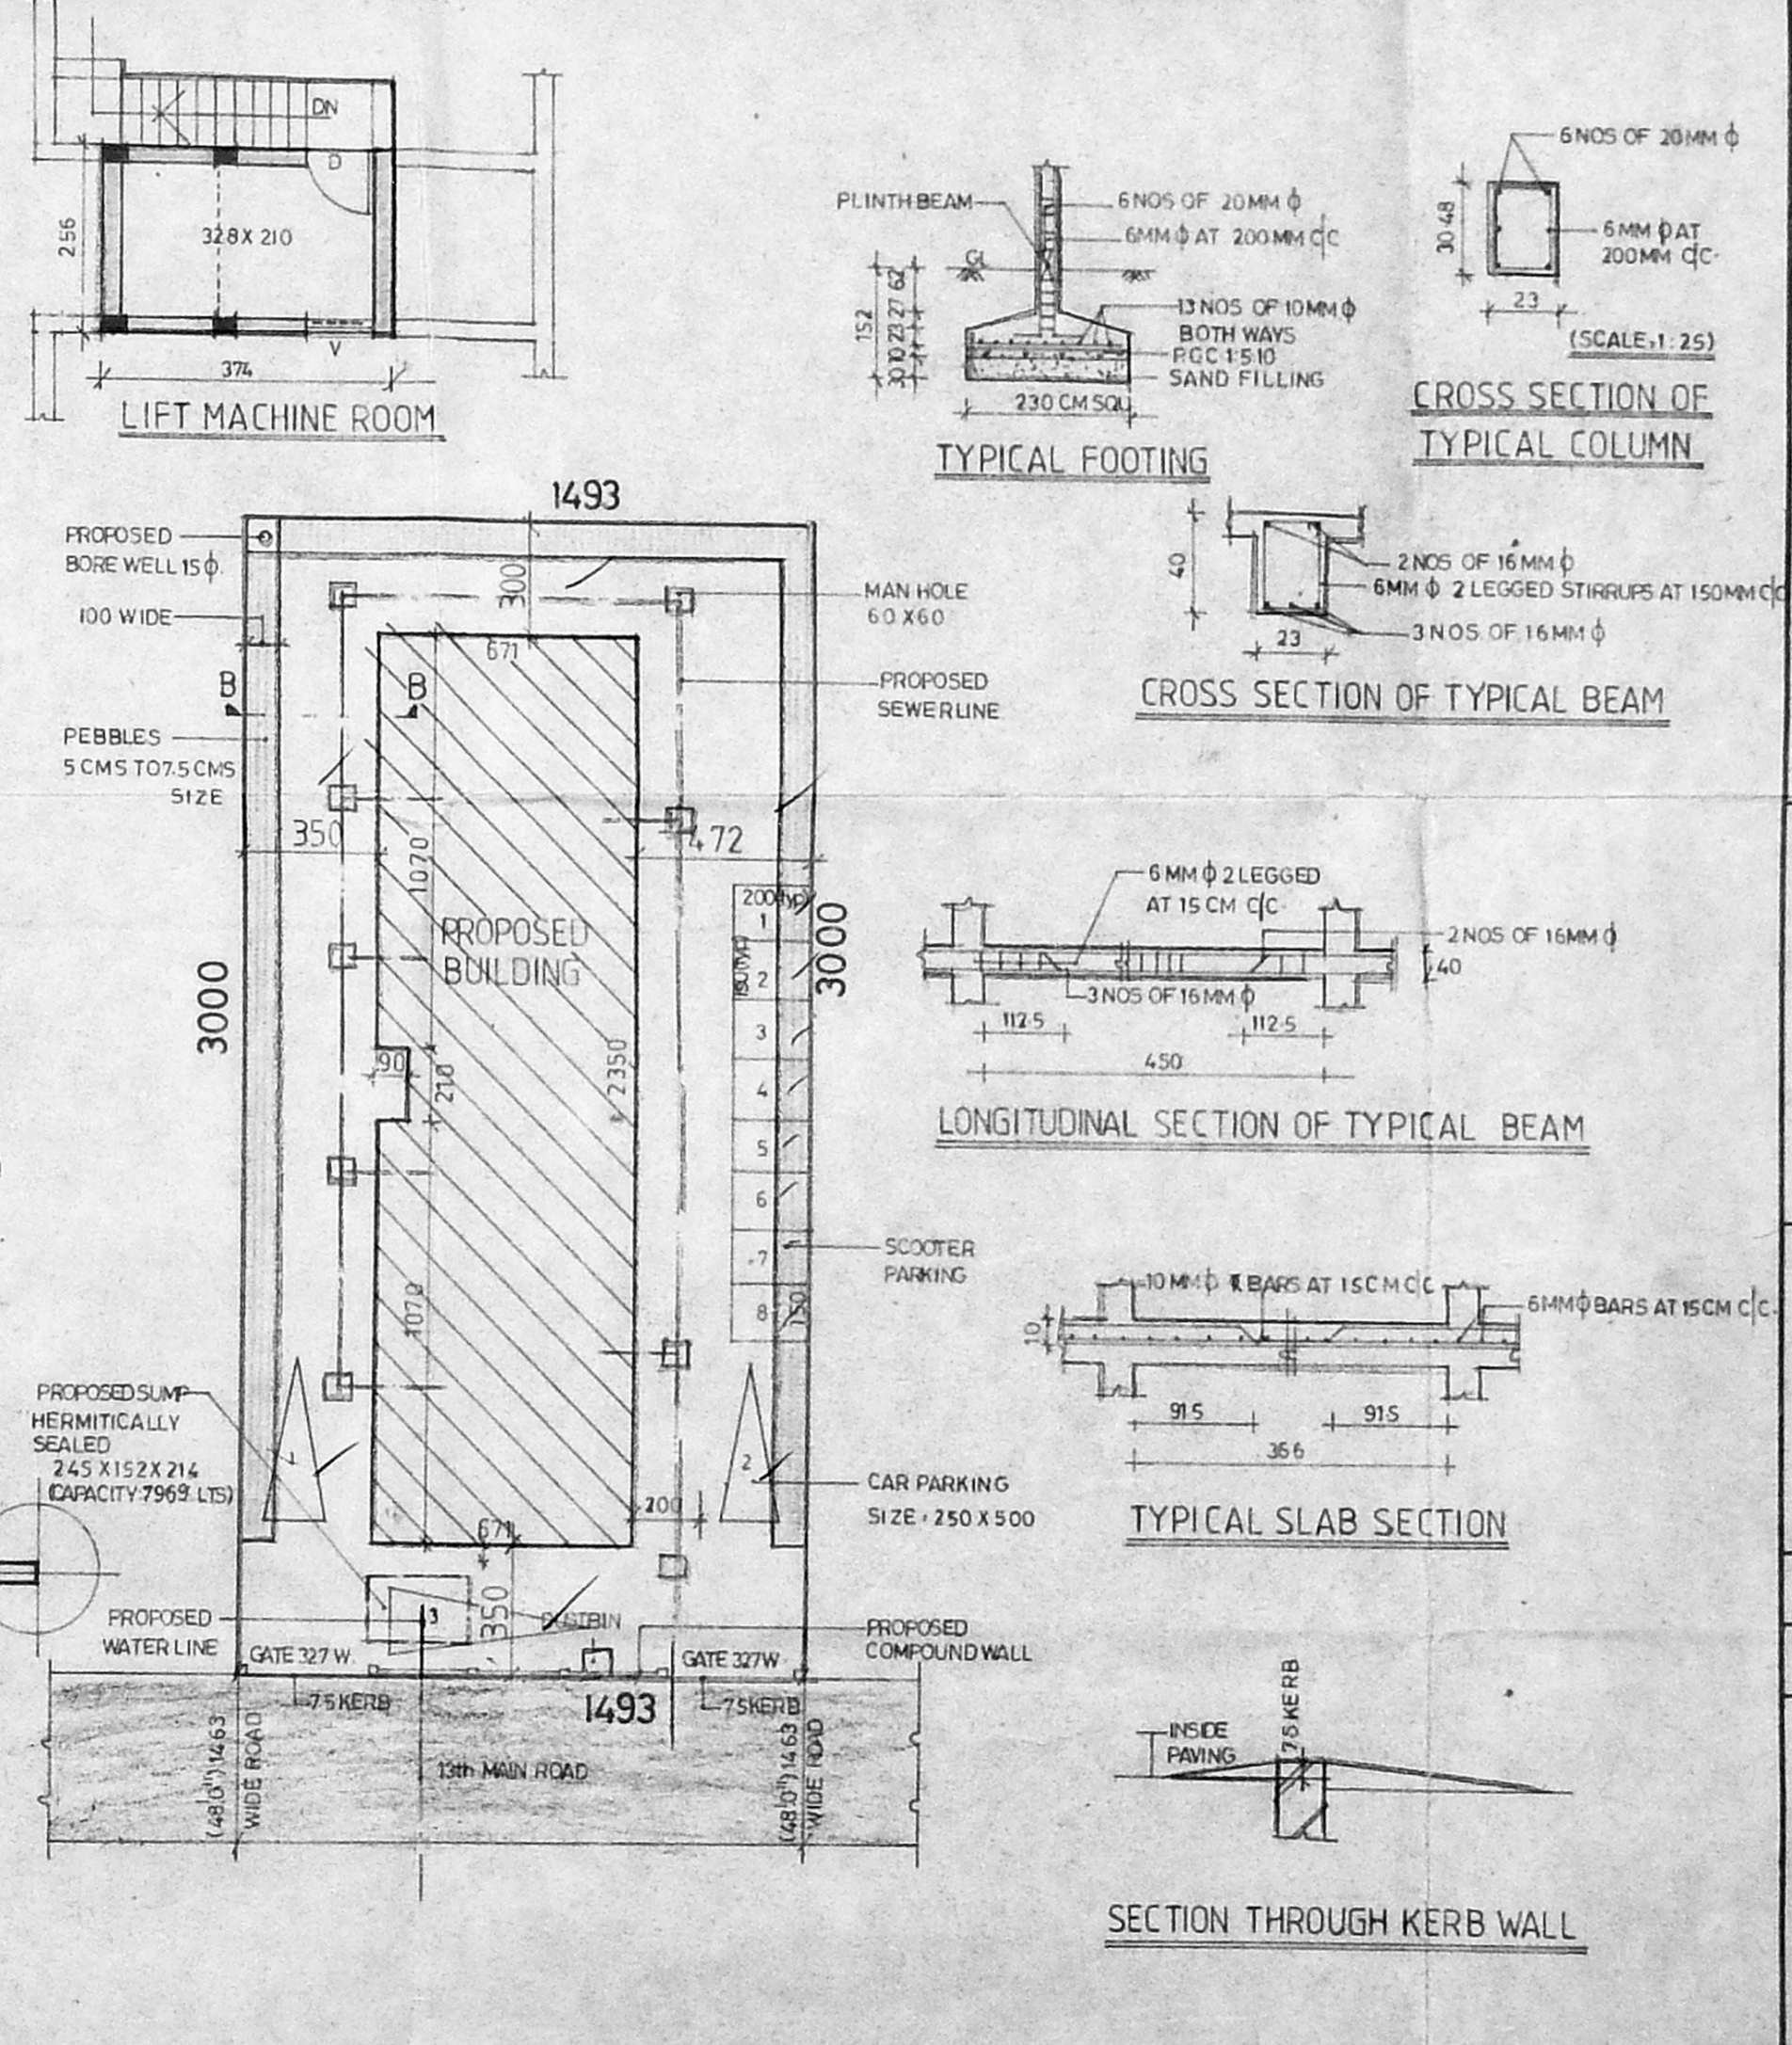


SITE PLAN (SCALE: 1:200)

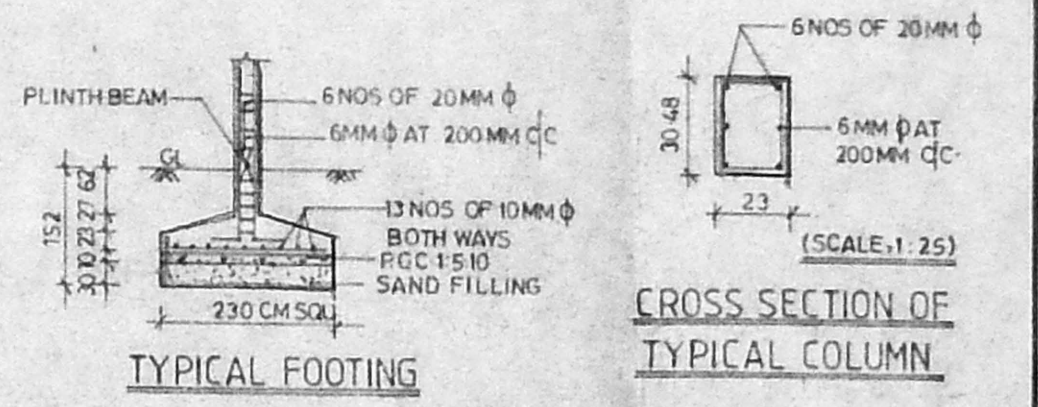


CROSS SECTION OF TYPICAL COLUMN (SCALE: 1:25)

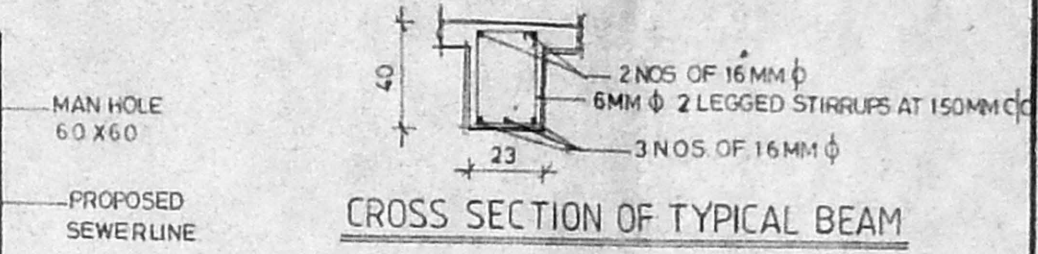


CROSS SECTION OF TYPICAL BEAM

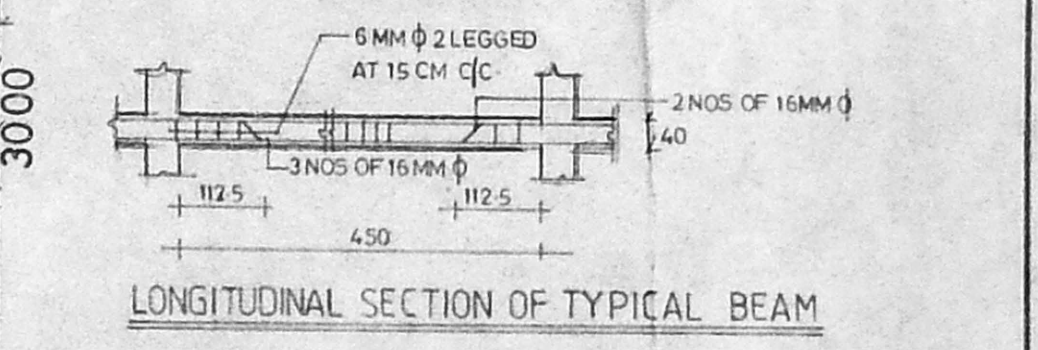

LONGITUDINAL SECTION OF TYPICAL BEAM

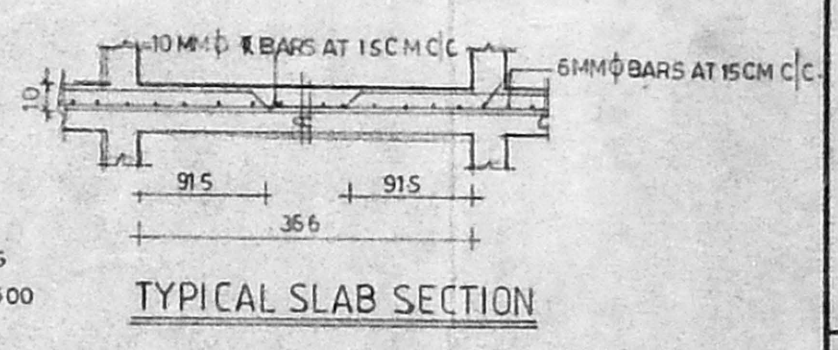

TYPICAL SLAB SECTION

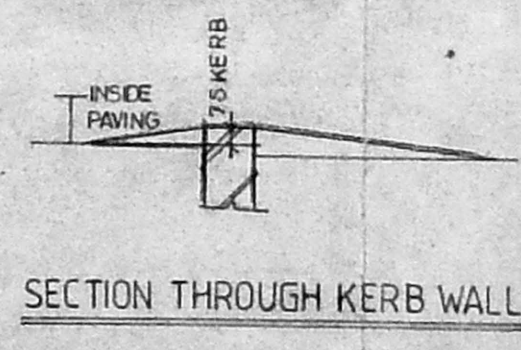

SECTION THROUGH KERB WALL

Planning Permit No. 822235/96

APPROVED

SUBJECT TO THE CONDITIONS IN THIS OFFICE LETTER 2815X12

No. 82235/96

FOR MEMBER SECRETARY
MADRAS METROPOLITAN
DEVELOPMENT AUTHORITY
MADRAS - 600 008,
704 1200

PROJECT:
PROPOSED RESIDENTIAL APARTMENTS
AT PLOT NO : 1816 , 13th MAIN ROAD ,
S.No : 141/1 (PART), ANNA NAGAR
WEST, MADRAS-40.

MADA/B/PP NO. 82235/96

APPLICANT:
MRS. MEENAKSHI DALMIA
HOLDERS FOR
M.R. SUNDARA MURTHY,
2/5 THULASI.

SCALE: 1:100

ALL DIMENSIONS ARE IN CENTIMETERS.

ARCHITECT
R. RAJU, ARCHITECT
NO. 12-26 RA 193
ANNANAGAR,
MADRAS - 600 077