


1000
 Planning Permit No. 372
APPROVED
 SUBJECT TO THE CONDITIONS IN THIS OFFICE LETTER.
 No. 12/2063/116/2/B/96 Date 3/96
 FOR MEMBER SECRETARY
 MADRAS METROPOLITAN
 DEVELOPMENT AUTHORITY
 MADRAS - 600 008.

CHITALE & SON
 ARCHITECTS
 11, 12, 13,100.


NOTE:
 1. ALL DIMENSIONS TO BE CHECKED AT SITE.
 2. NO DIMENSION TO BE SCALED OFF FROM DRAWINGS.
 3. THE ARCHITECT SHALL BE RESPONSIBLE FOR THE ACCURACY OF ALL DIMENSIONS AND FOR THE CORRECTNESS OF ALL INFORMATION.
 4. THE ARCHITECT SHALL BE RESPONSIBLE FOR THE ACCURACY OF ALL DIMENSIONS AND FOR THE CORRECTNESS OF ALL INFORMATION.
 5. THE ARCHITECT SHALL BE RESPONSIBLE FOR THE ACCURACY OF ALL DIMENSIONS AND FOR THE CORRECTNESS OF ALL INFORMATION.

DATE: 10.05.96
 DRAWN: Chitale & Son
 CHECKED: [Signature]
 SCALE: 1/100
 DRAWING NO: 12/10/EC


MR. P. S. SIVARAMAN, CHAIRMAN
 MR. V. V. SIVARAMAN, MEMBER
 MR. S. SIVARAMAN, MEMBER
 MR. R. SIVARAMAN, MEMBER
 MR. T. SIVARAMAN, MEMBER
 MR. U. SIVARAMAN, MEMBER
 MR. V. SIVARAMAN, MEMBER
 MR. W. SIVARAMAN, MEMBER
 MR. X. SIVARAMAN, MEMBER
 MR. Y. SIVARAMAN, MEMBER
 MR. Z. SIVARAMAN, MEMBER

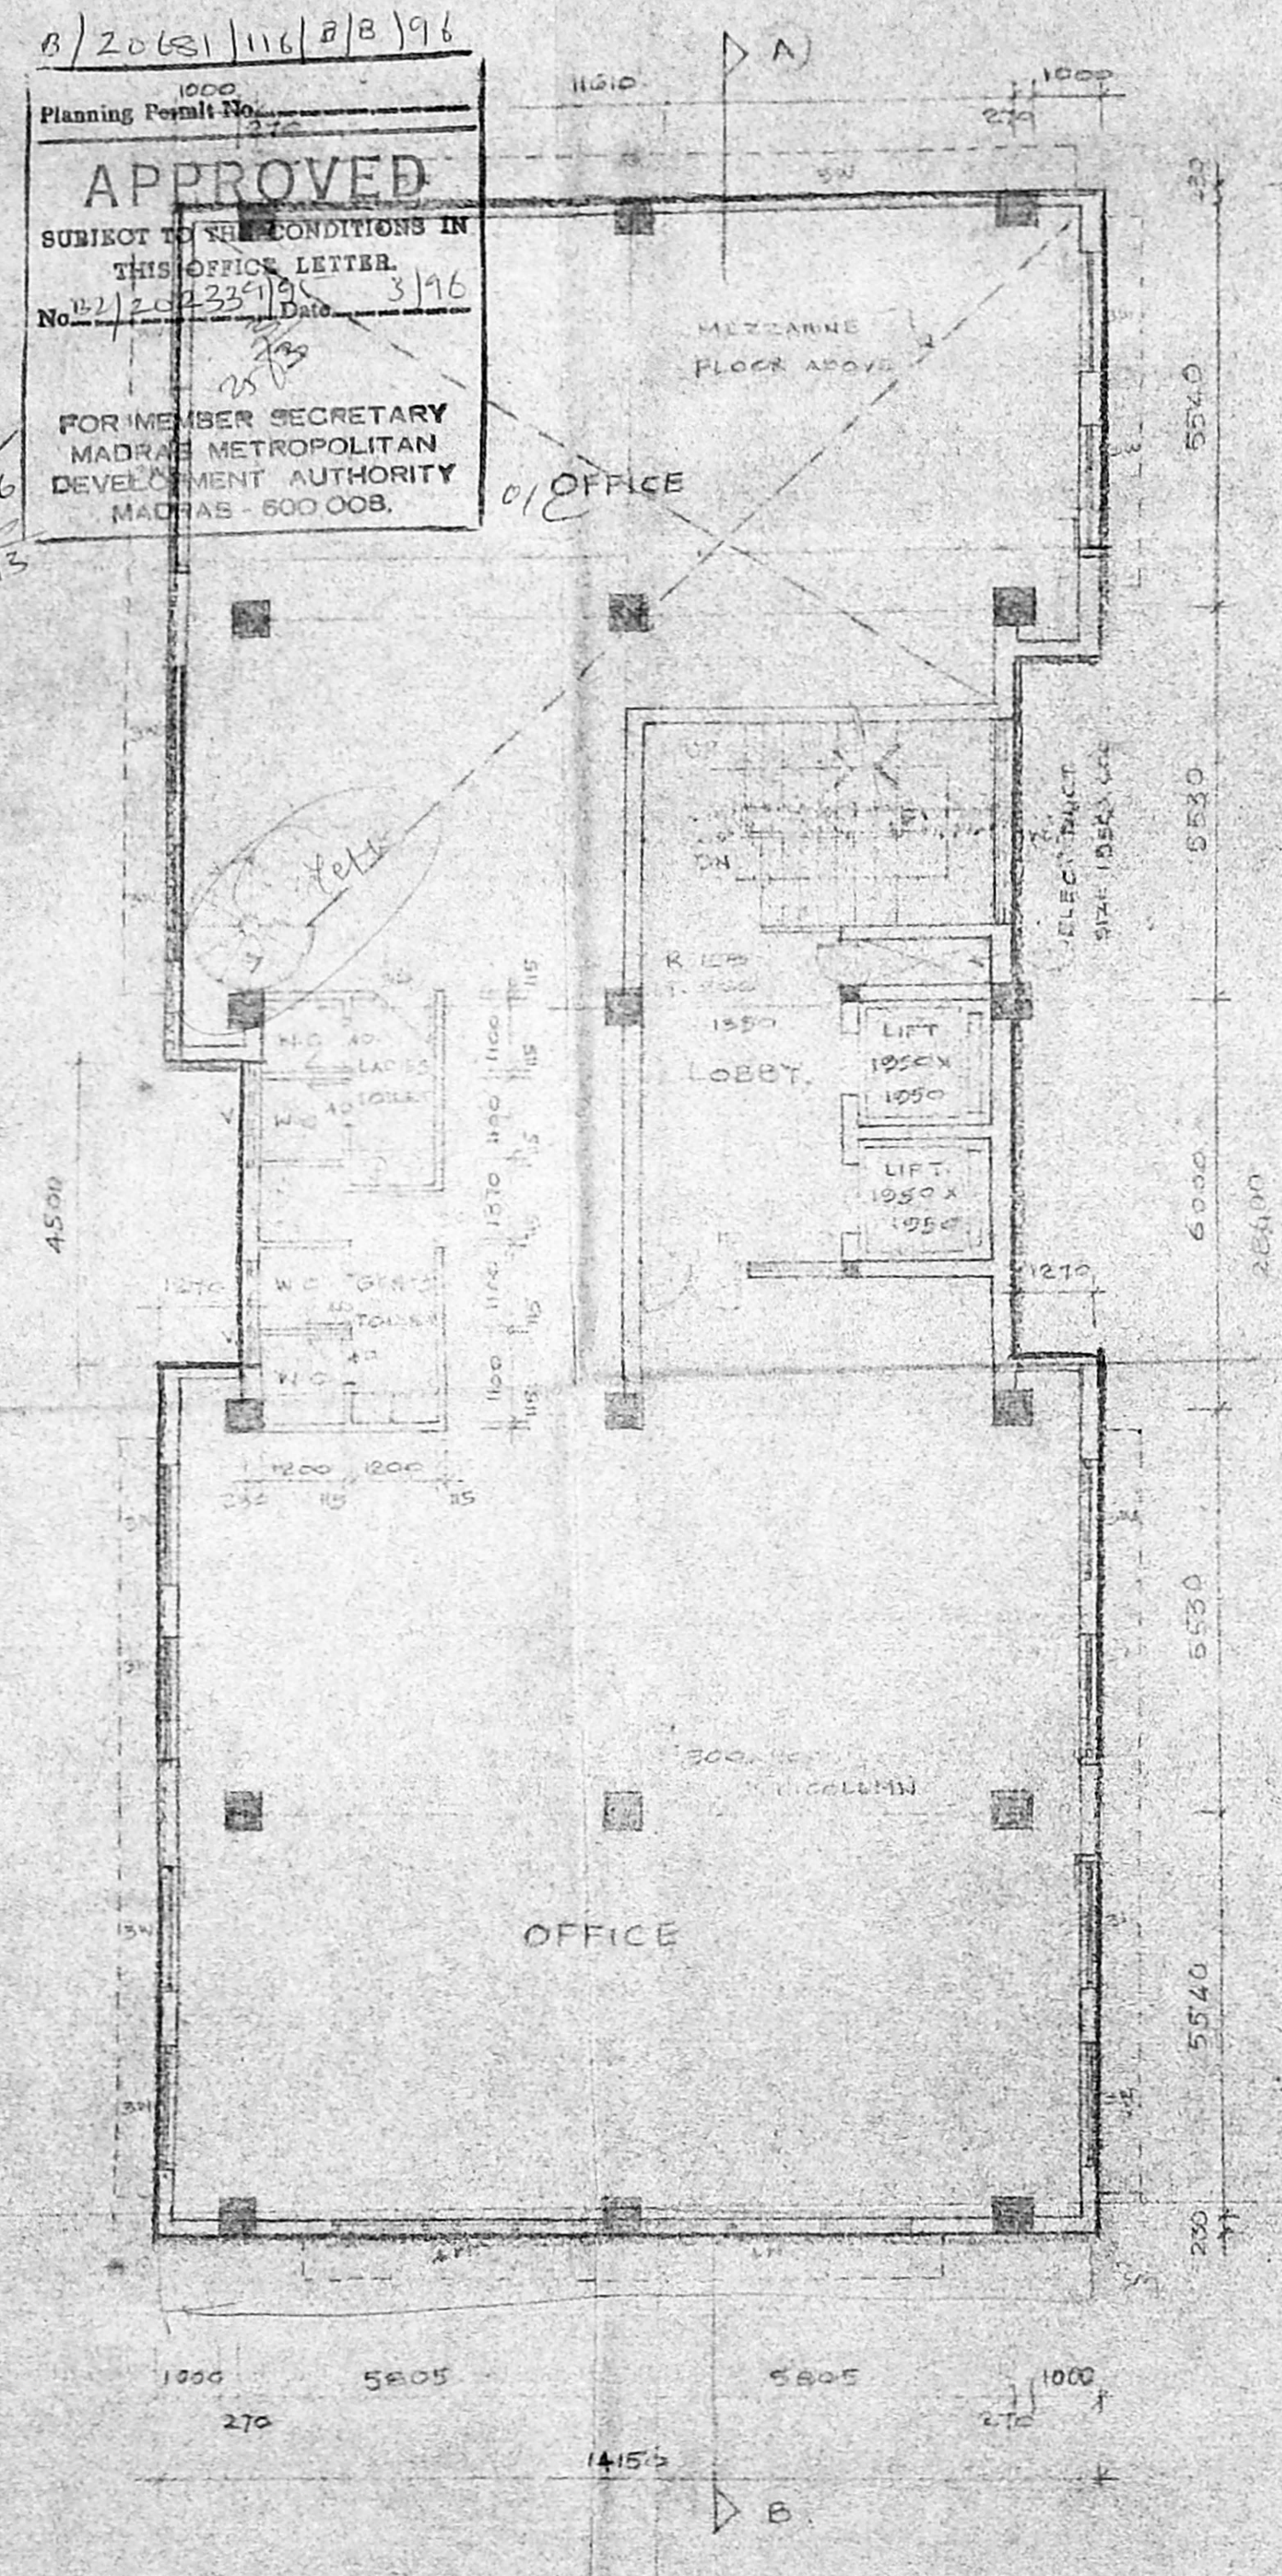

SECOND FLOOR PLAN.





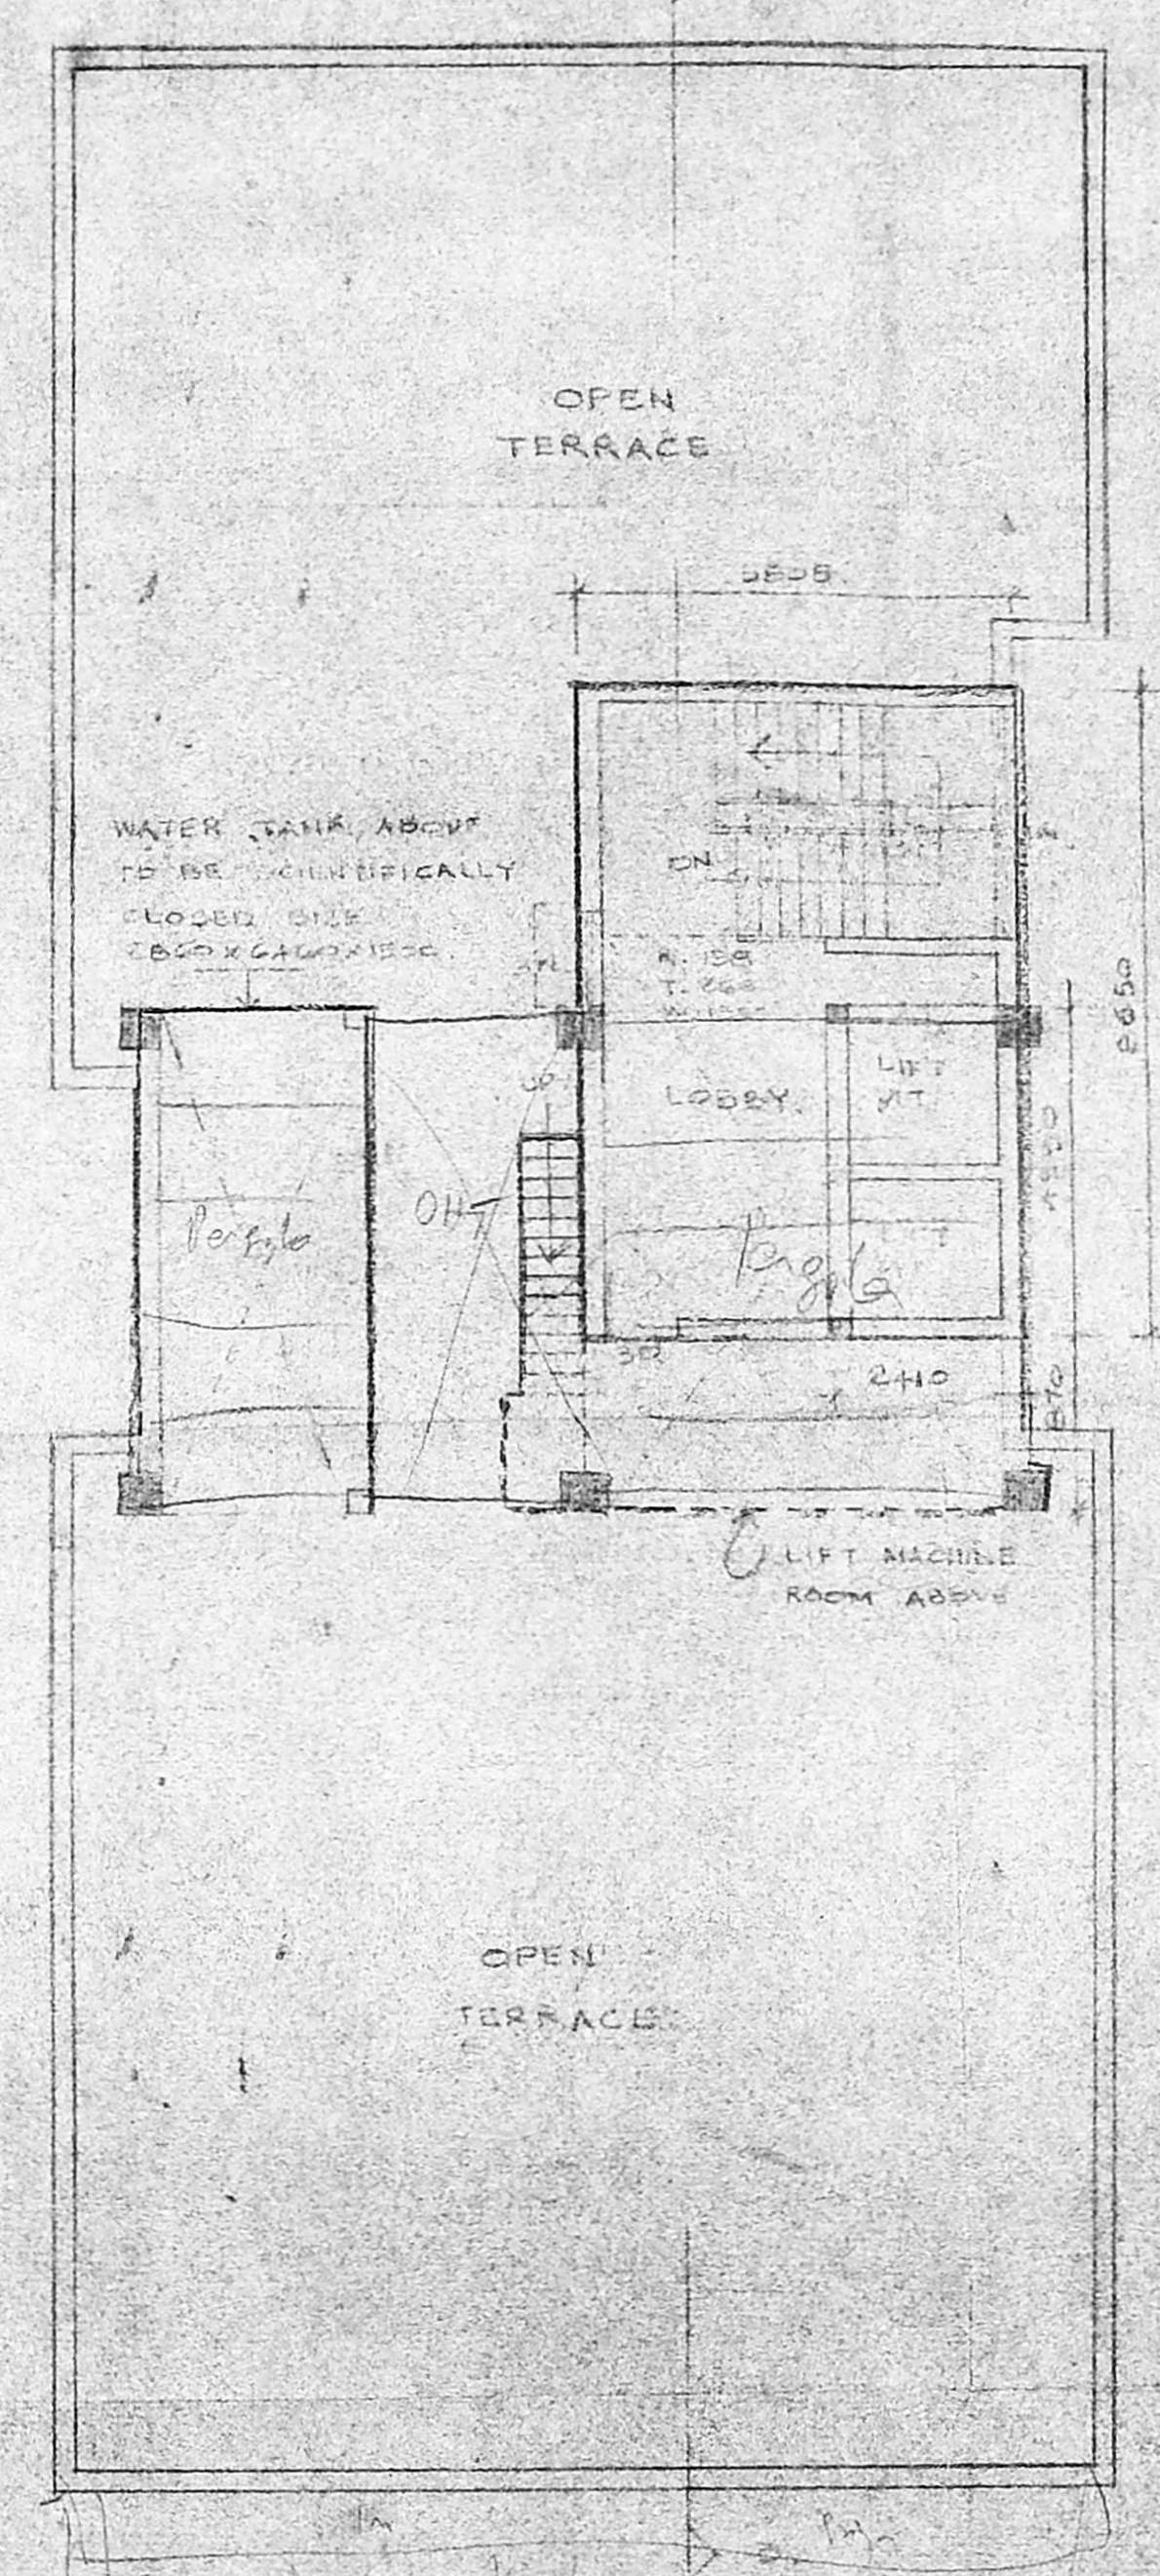


TERRACE FLOOR PLAN

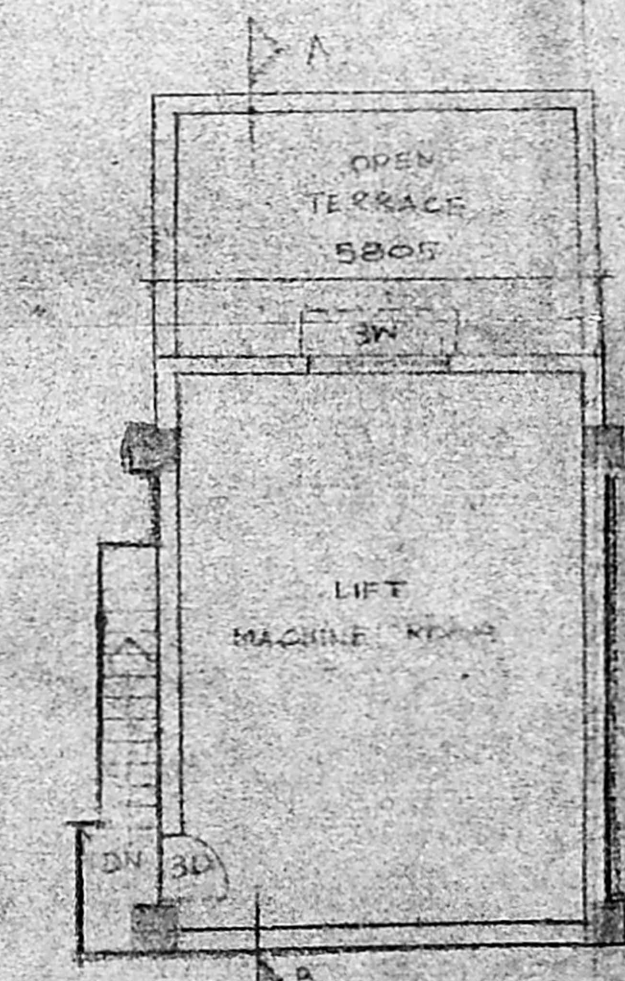

LIFT MACHINE ROOM PLAN

COLOUR OF...
 MMDA B/100 No. 1
 ROAD...
 BOUNDARY LINE
 SEWER LINE
 WATER LINE

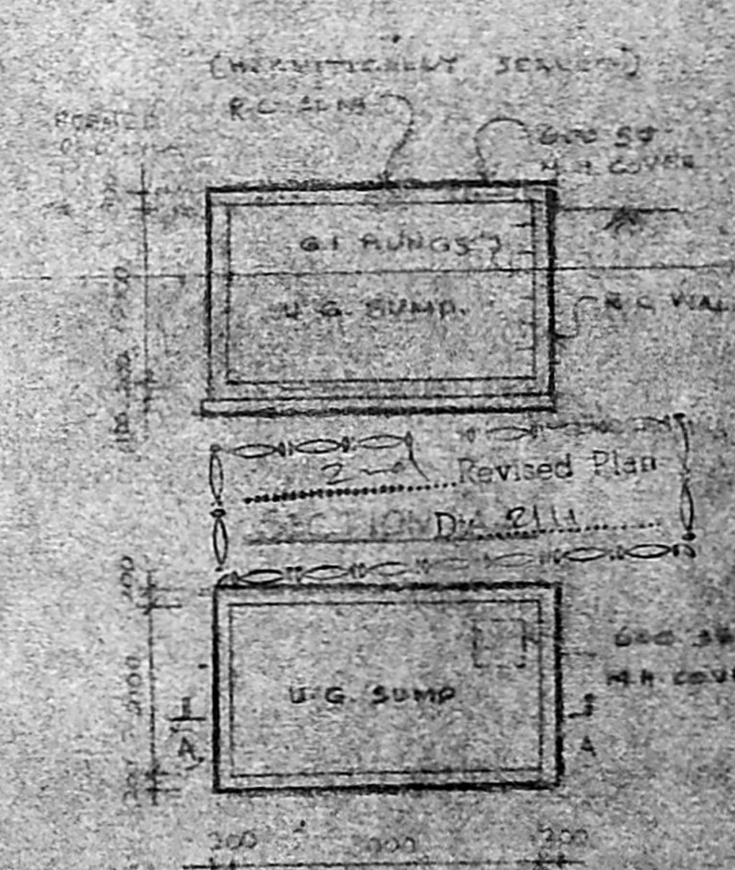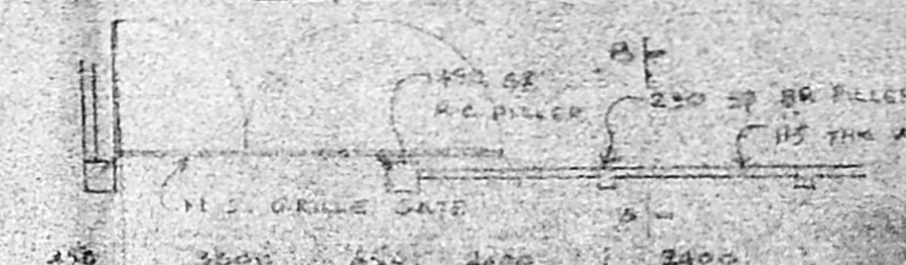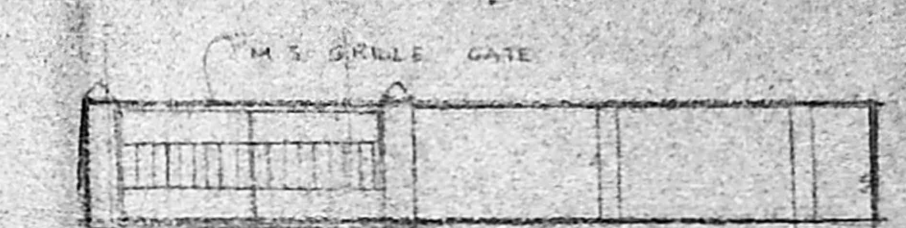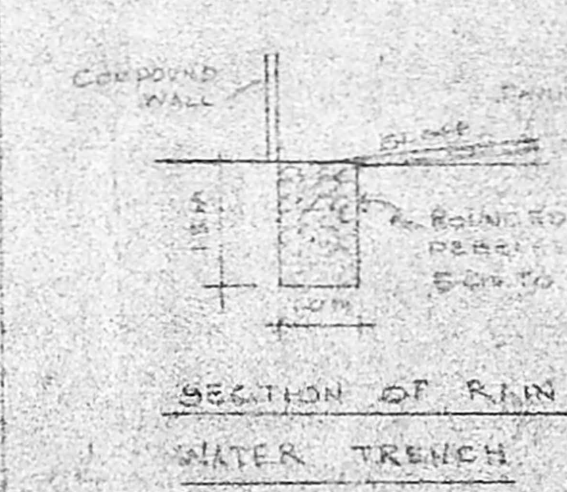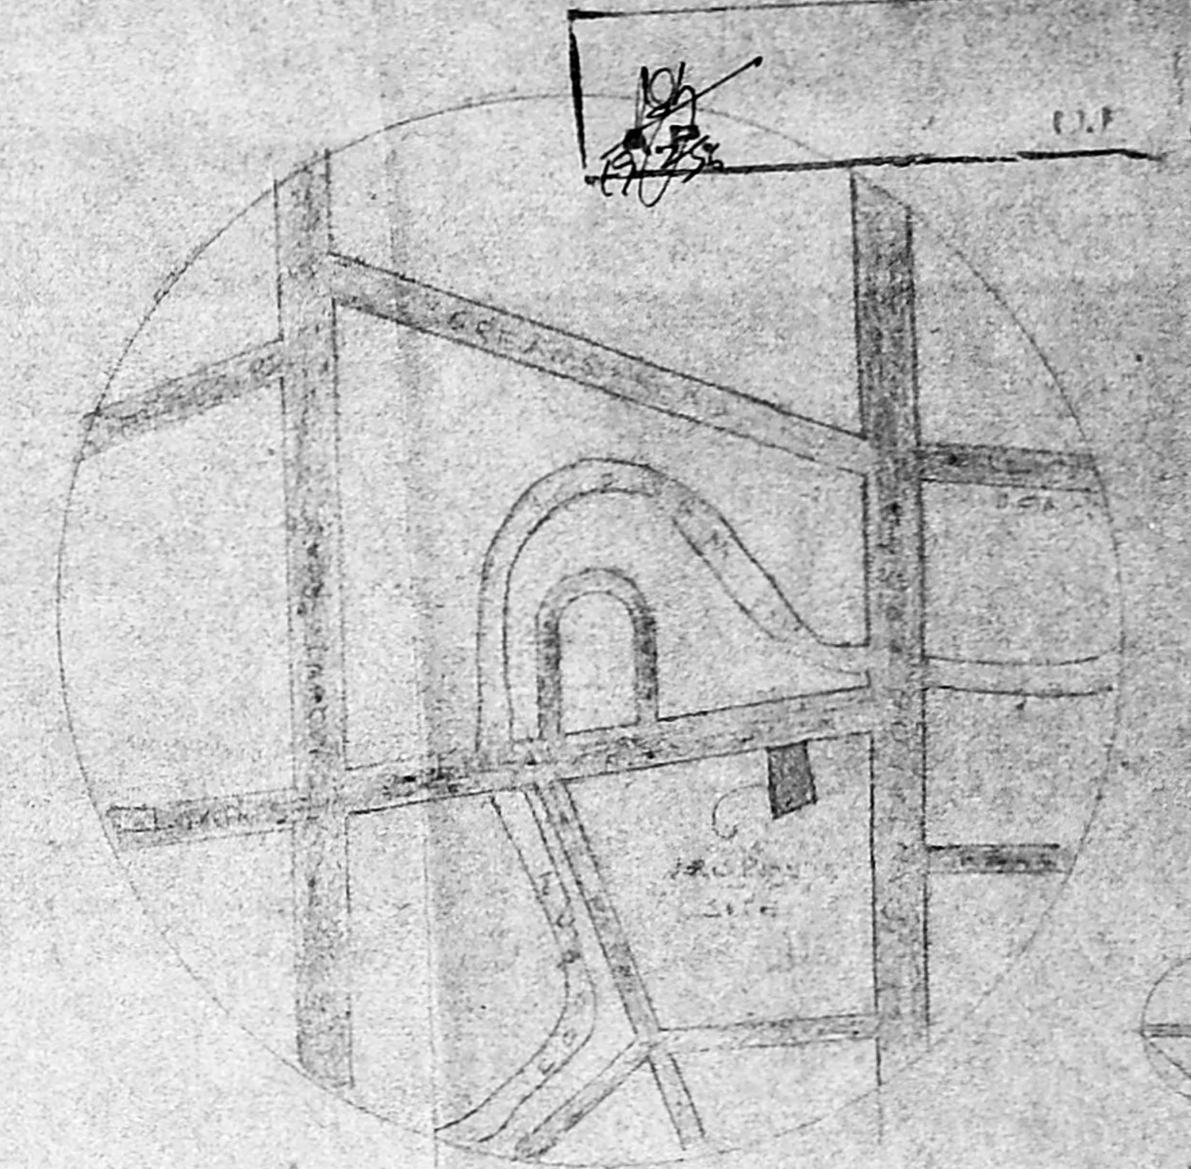

PLAN OF UNDER GROUND SUMP