

SCHEDULE B JOINT NO. 171

D1	1000R	2100 x 2100
D2	1000R	2100 x 2100
D3	1000R	2100 x 2100
D4	1000R	2100 x 2100
D5	1000R	2100 x 2100
D6	1000R	2100 x 2100
W1	400 x 400	(1200 x 1350)
W2	400 x 400	(1200 x 1350)
W3	400 x 400	(1200 x 1350)
V	1000R	2100 x 2100

Revised Plan

SPECIFICATIONS:-

R.C.C COLUMN IN C.C. 1:2:4 [230x230]
 BRICK WORK IN C.C. 1:5 [230 THE]
 R.C.C ROOF IN C.C. 1:2:4
 R.C.C 1:5:10 FOR BASE CONCRETE
 SAND FILLING 150 CM FOR BASE.
 PLASTERING IN C.C. 1:4 [12MM THE]

AREA:-

TOTAL PLOT AREA	2820	262
G FLOOR AREA	945	87.79
F FLOOR AREA	1141	106.00
S FLOOR AREA	1141	106.00
STAIRS HEAD ROOM	84	7.80
TOTAL BUILTUP AREA	3311	307.59
PLOT COVERAGE	40.46%	
F.S.I	1.17	









LEGEND:-

PROPOSED [Symbol]
 ROAD [Symbol]
 BOUNDARY [Symbol]
 SEWER LINE [Symbol]

PROPOSED RESIDENTIAL BUILDING
 IN PLOT NO: 269.A' LAY-OUT
 NO 96 OF 195B, R.S. NO 37 PART,
 T.S. NO 44 PART, BLOCK NO 27
 OF ARUMBAKKAM VILLAGE,
 NO 107, AT ANNAYEE
 ANNAL LANE, ATYAVODO
 NAIDU COLONY.
 M A D R A S. 20...

K. Mahalingam
 B. Gopinath Reddy
 B. Sarojini
 A. [Signature]
 P. Sailaja

OWNERS:
 DATE: 4.8.95 DRAWN: S. S. S. S.
 ARCHITECT:
 J. Subramanian
 M.S. SUBRAMANIAN AND ASSOCIATES,
 31/1, SOUTH GANAI AMMAN KOLL STREET,
 CHIDAMBARAM MADRAS 94.

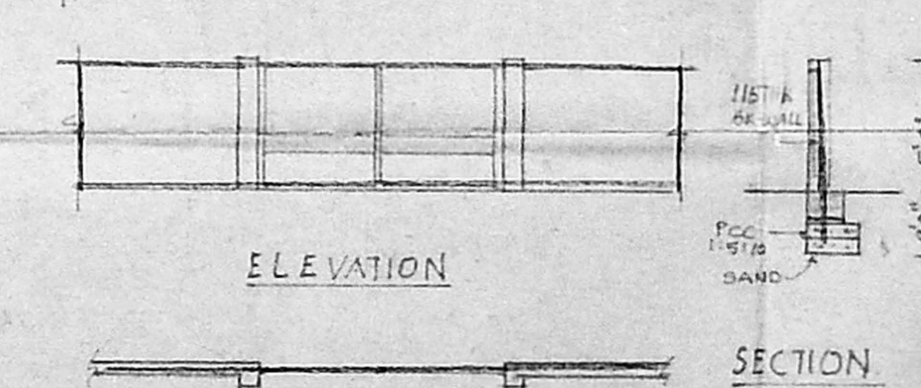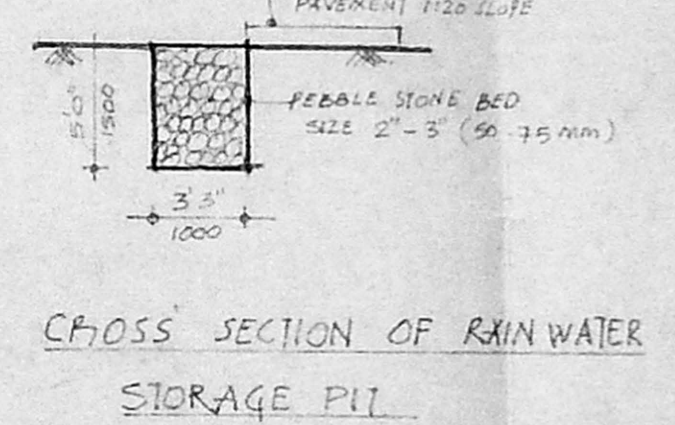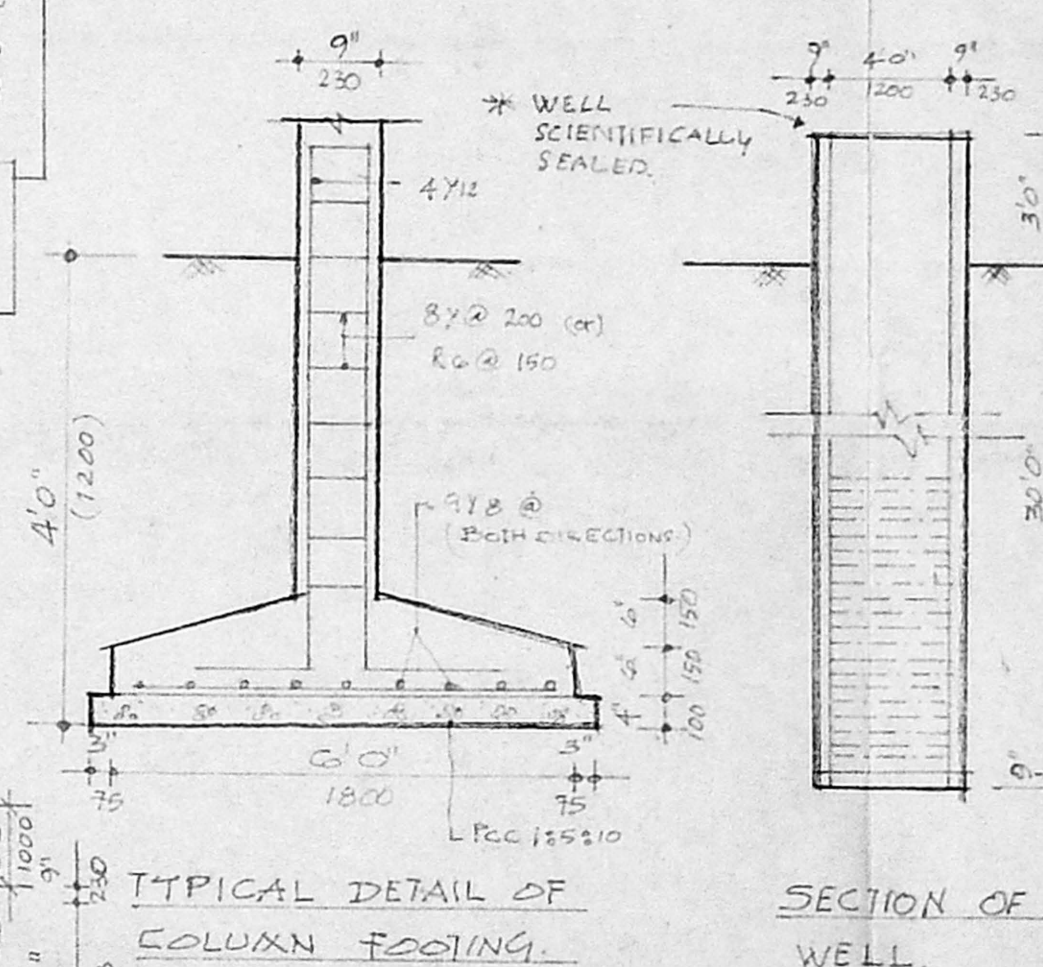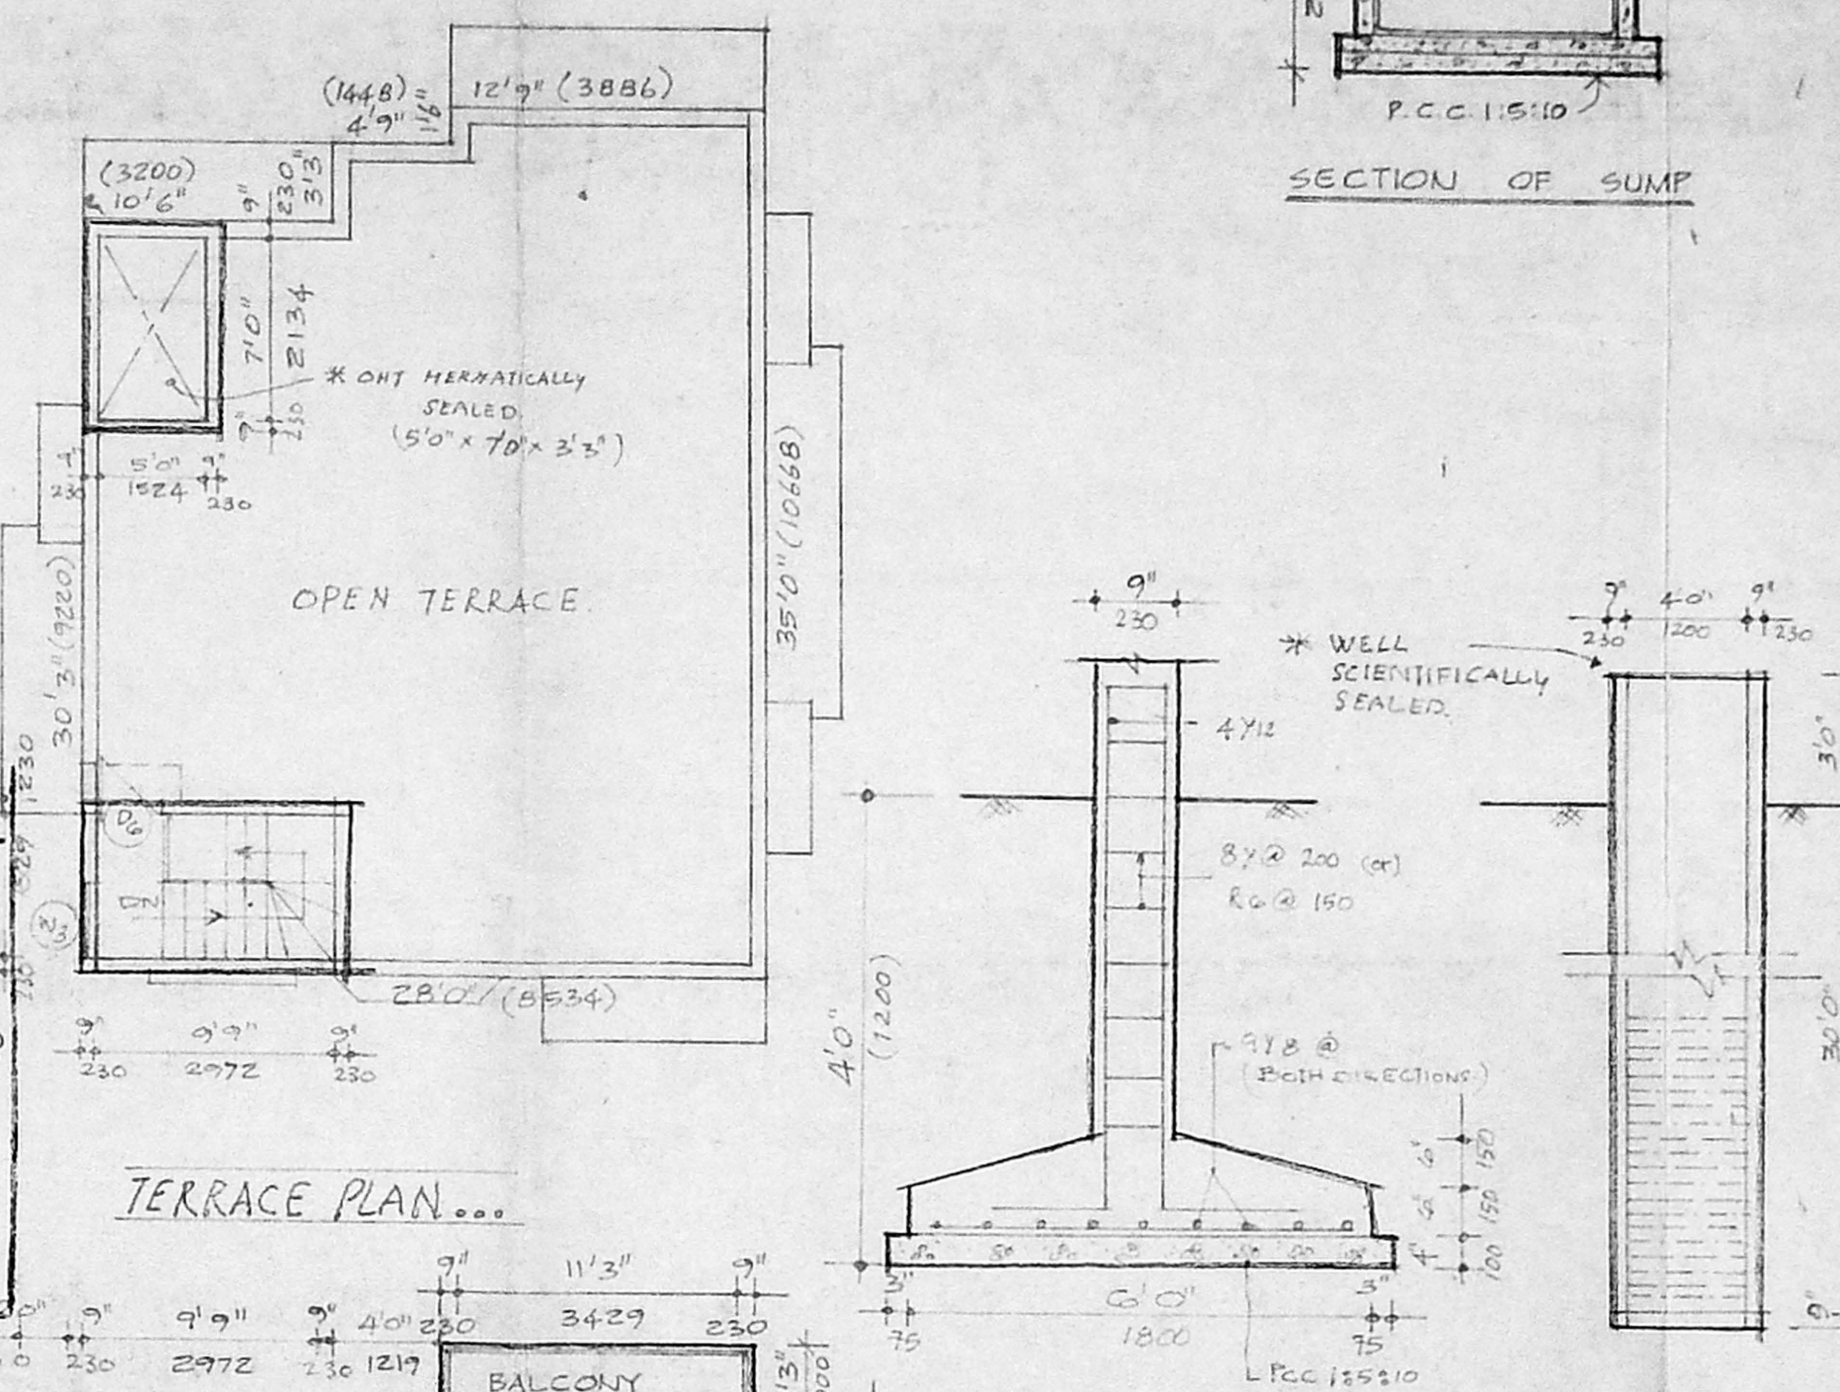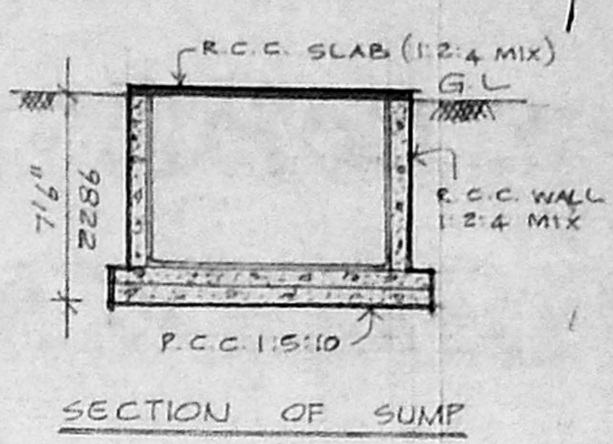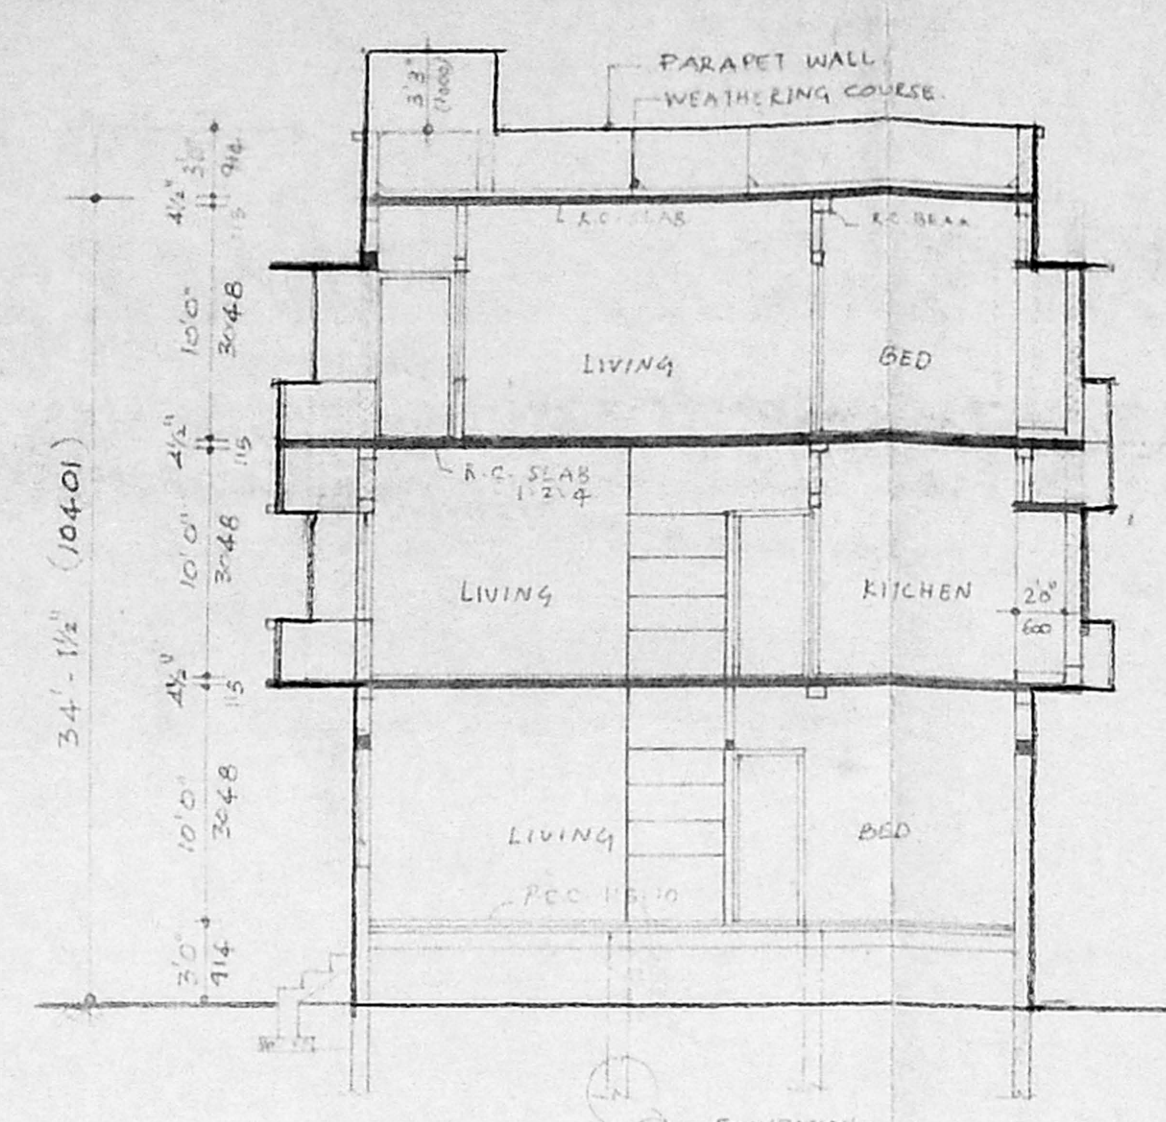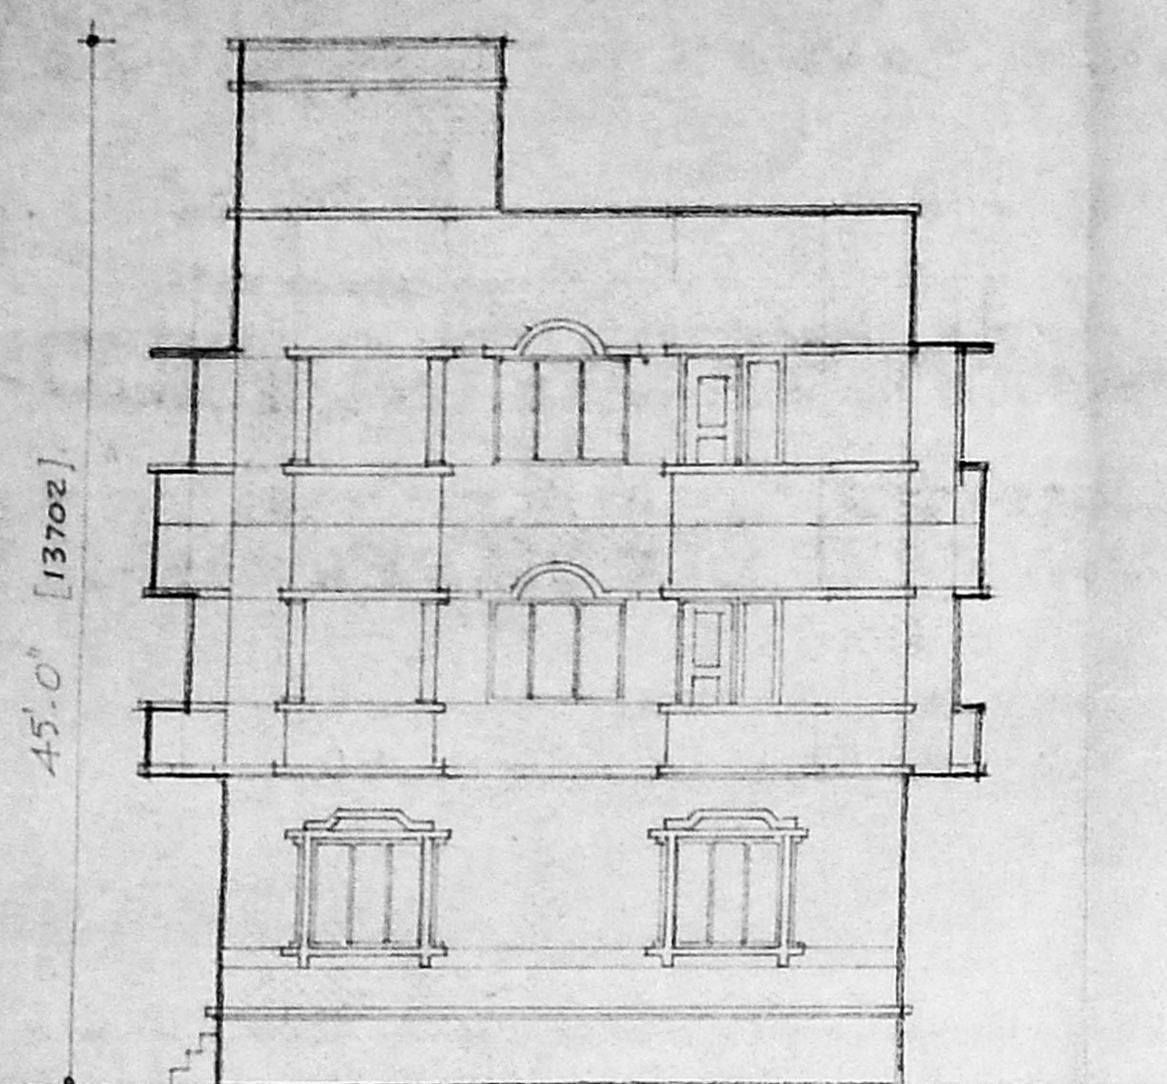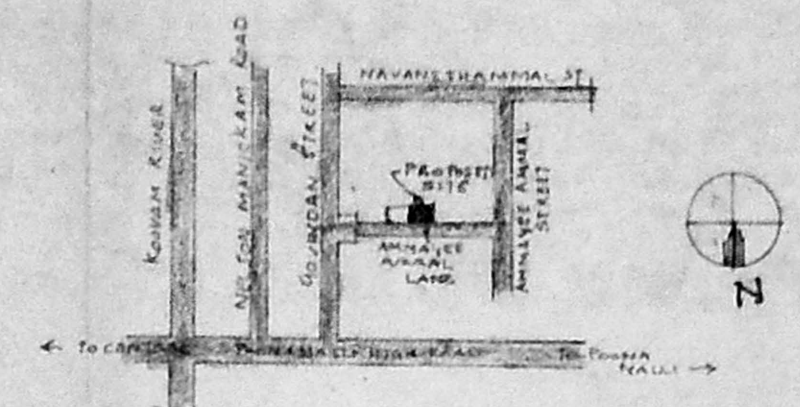



PLAN OF COMPOUND WALL

Planning Permit No. 0/2004/184/96
APPROVED
 SUBJECT TO THE CONDITIONS IN
 THIS OFFICE LETTER.
 No. B. 2074245 Date: 2.9.96
 FOR MEMBER SECRETARY
 MADRAS METROPOLITAN
 DEVELOPMENT AUTHORITY
 (MADRAS - 600 008)

SECTION AA


TERRACE PLAN...

TYPICAL DETAIL OF STAIRS

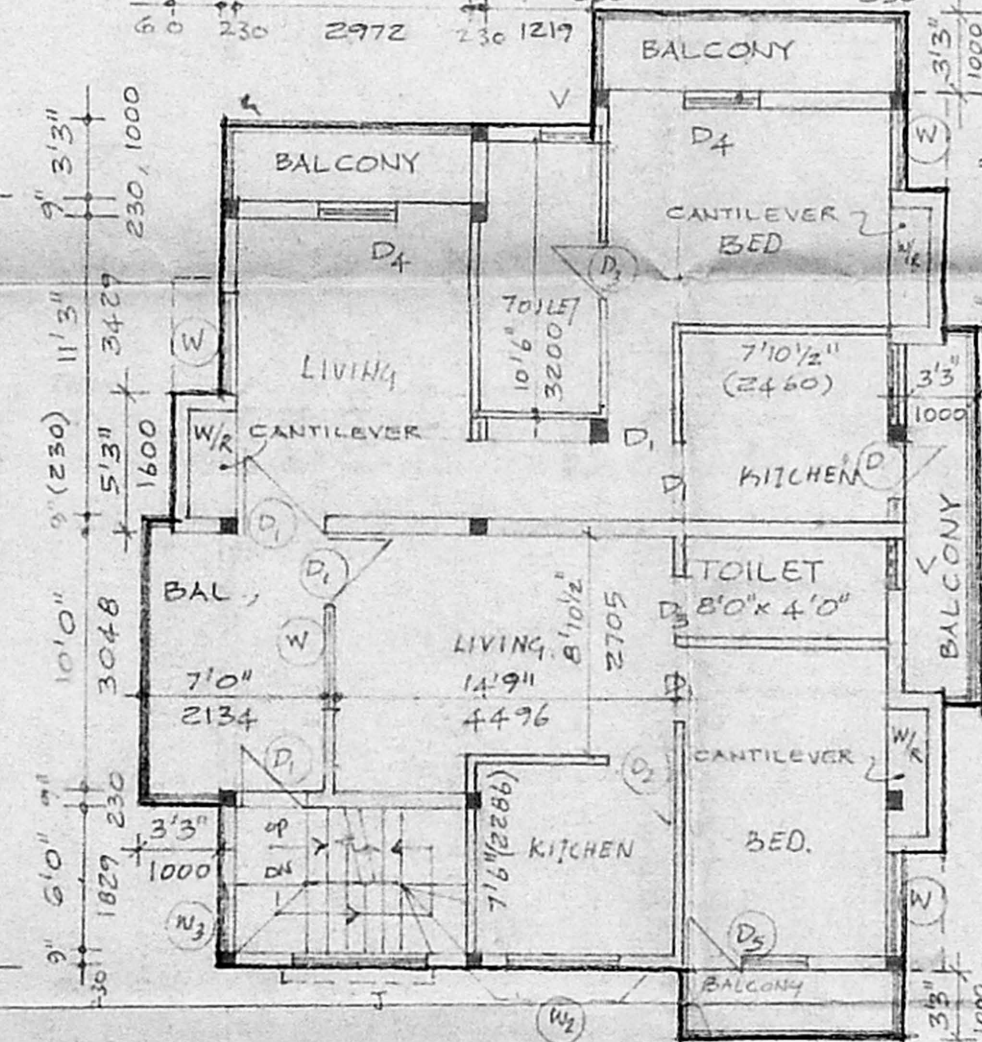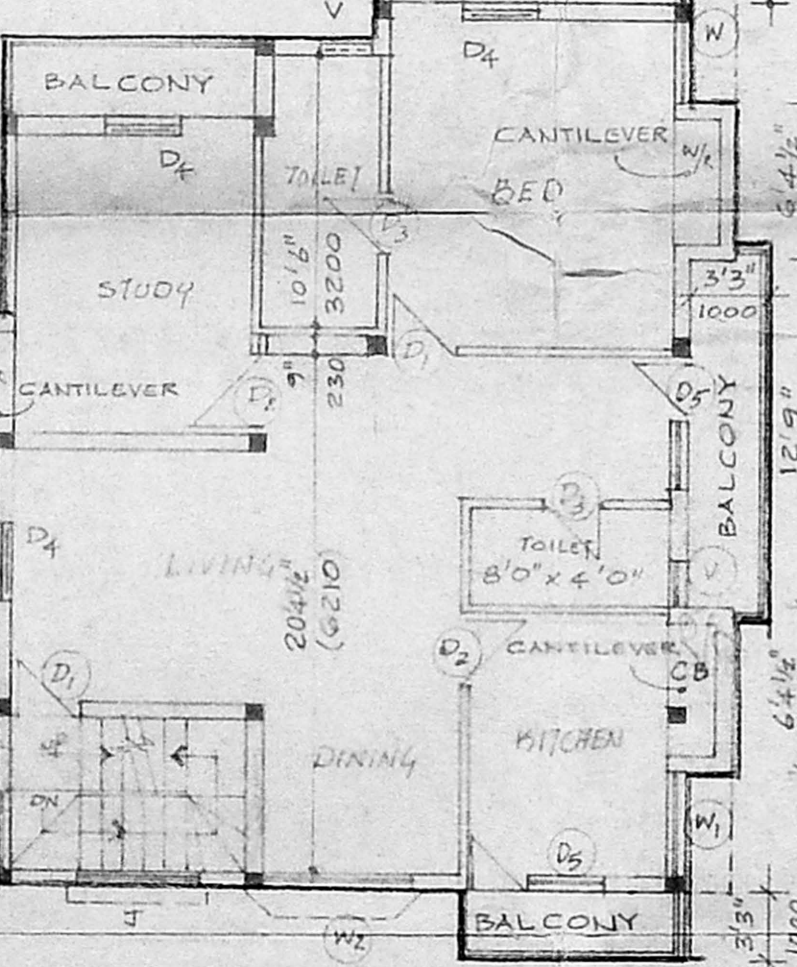

FIRST FLOOR PLAN...
 SCALE: 1" = 8'0" (1:100)

SECOND FLOOR PLAN...

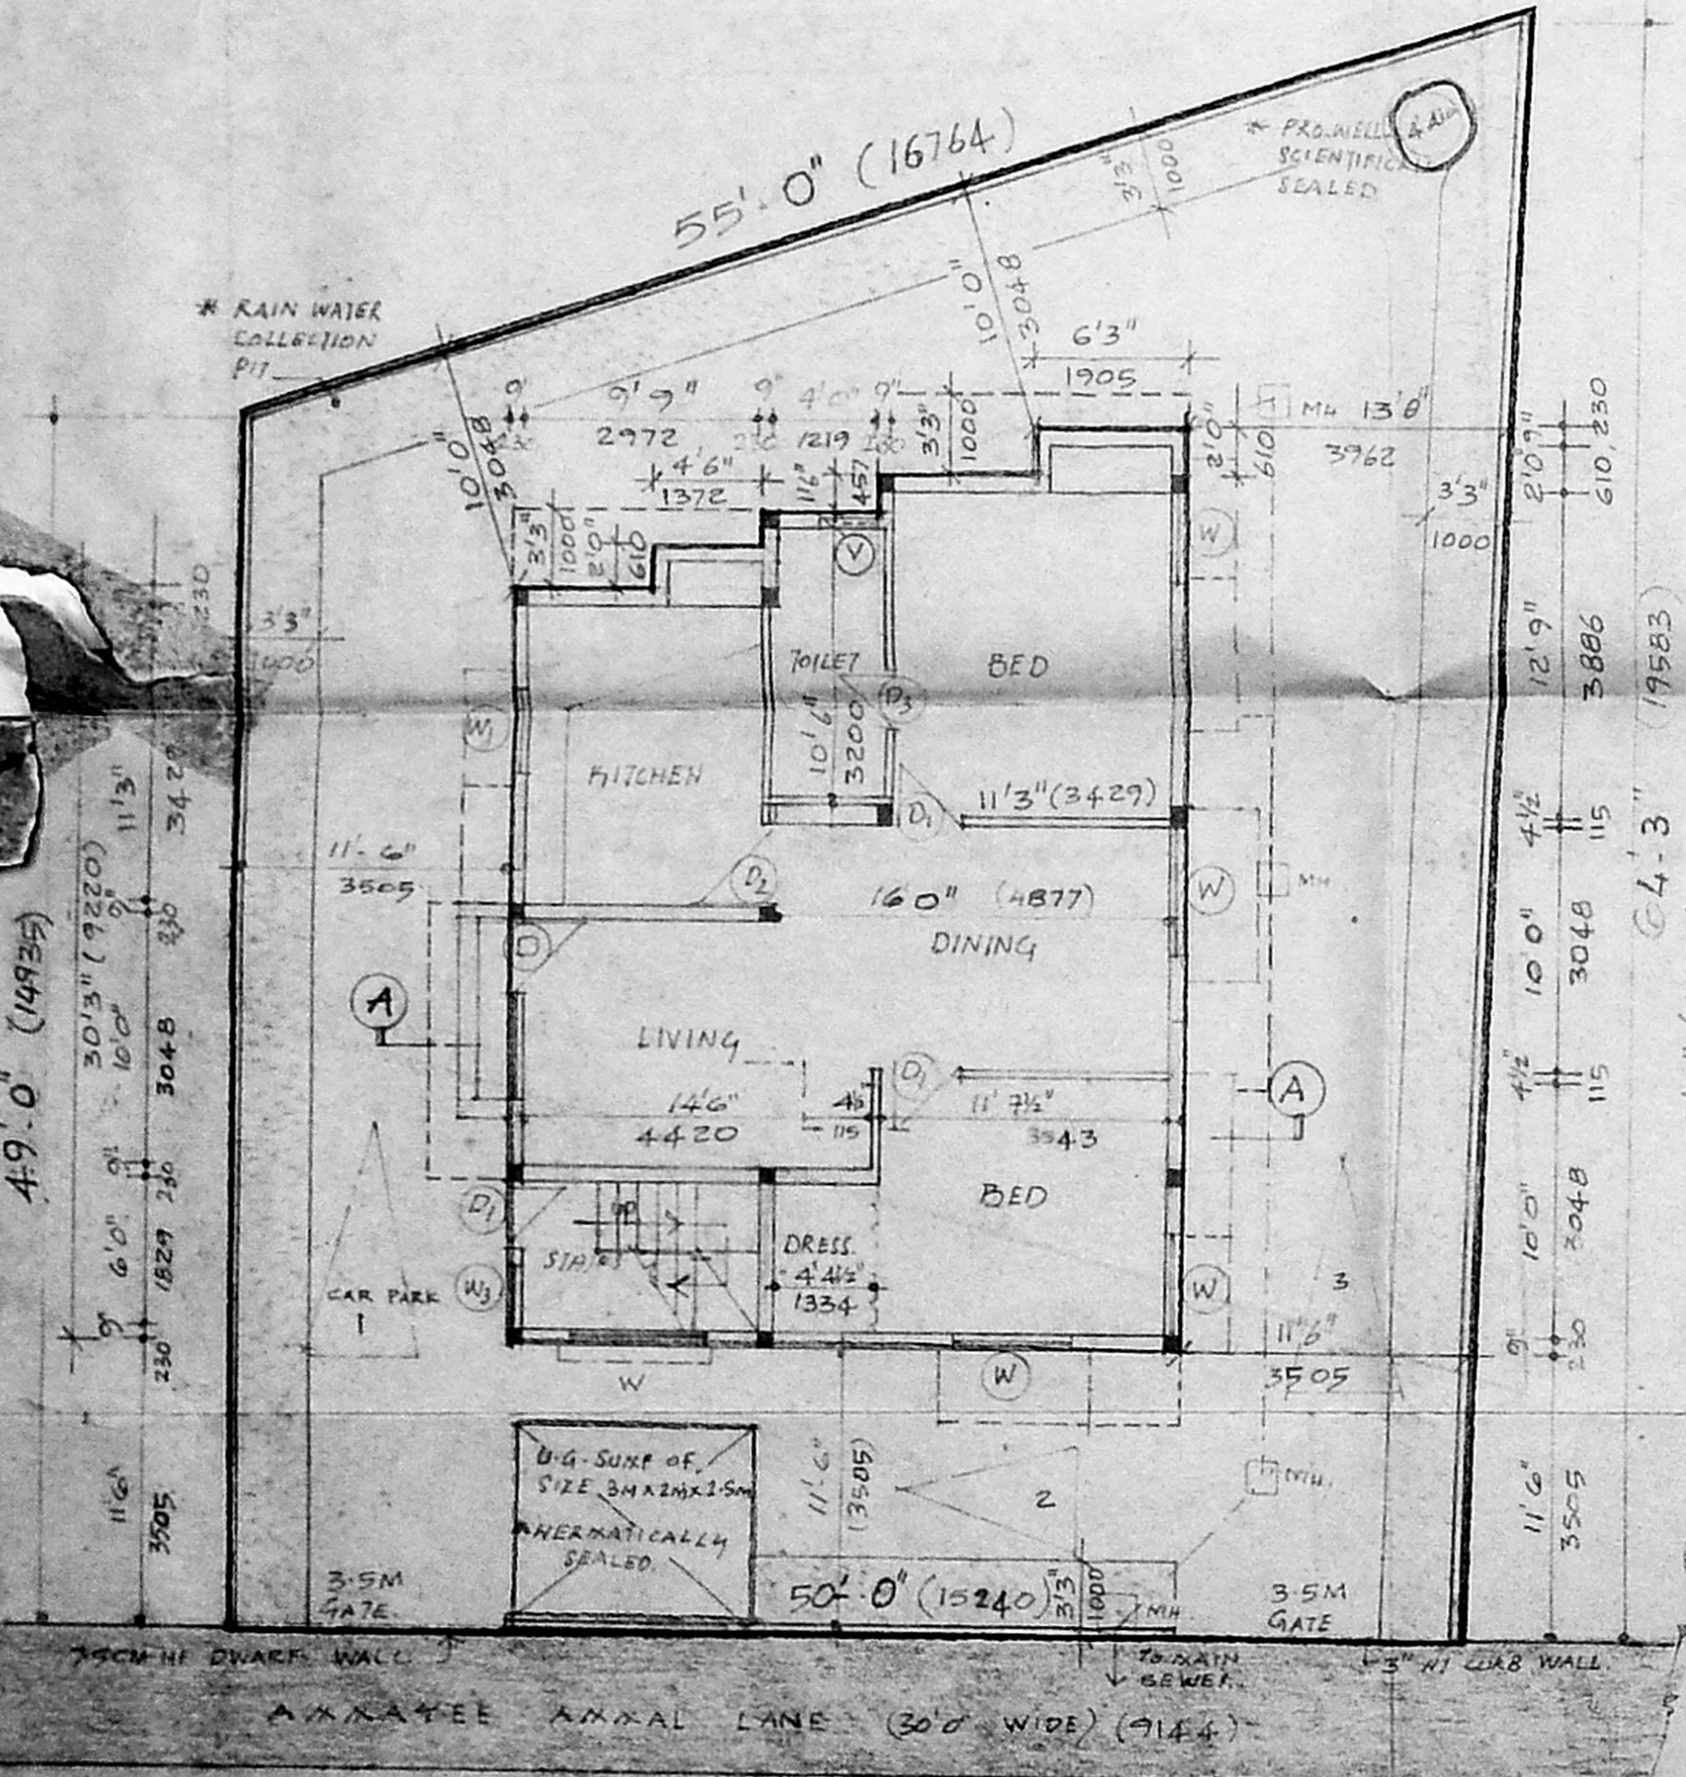

GROUND FLOOR PLAN... & SITE PLAN