




FRONT ELEVATION

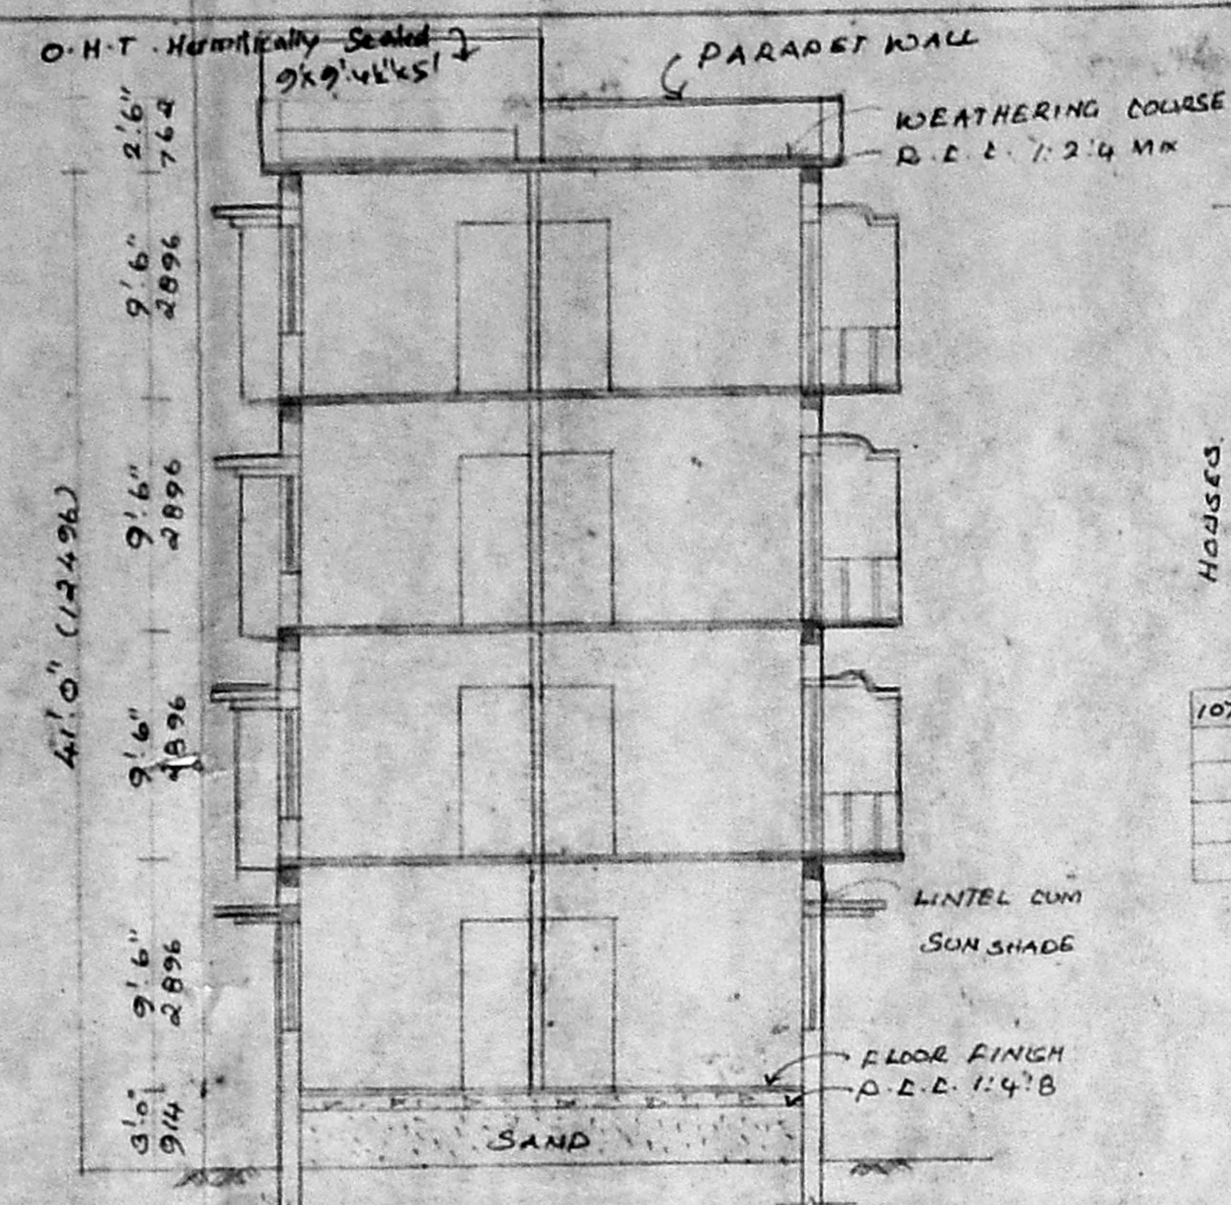


SECTION ON "EE"

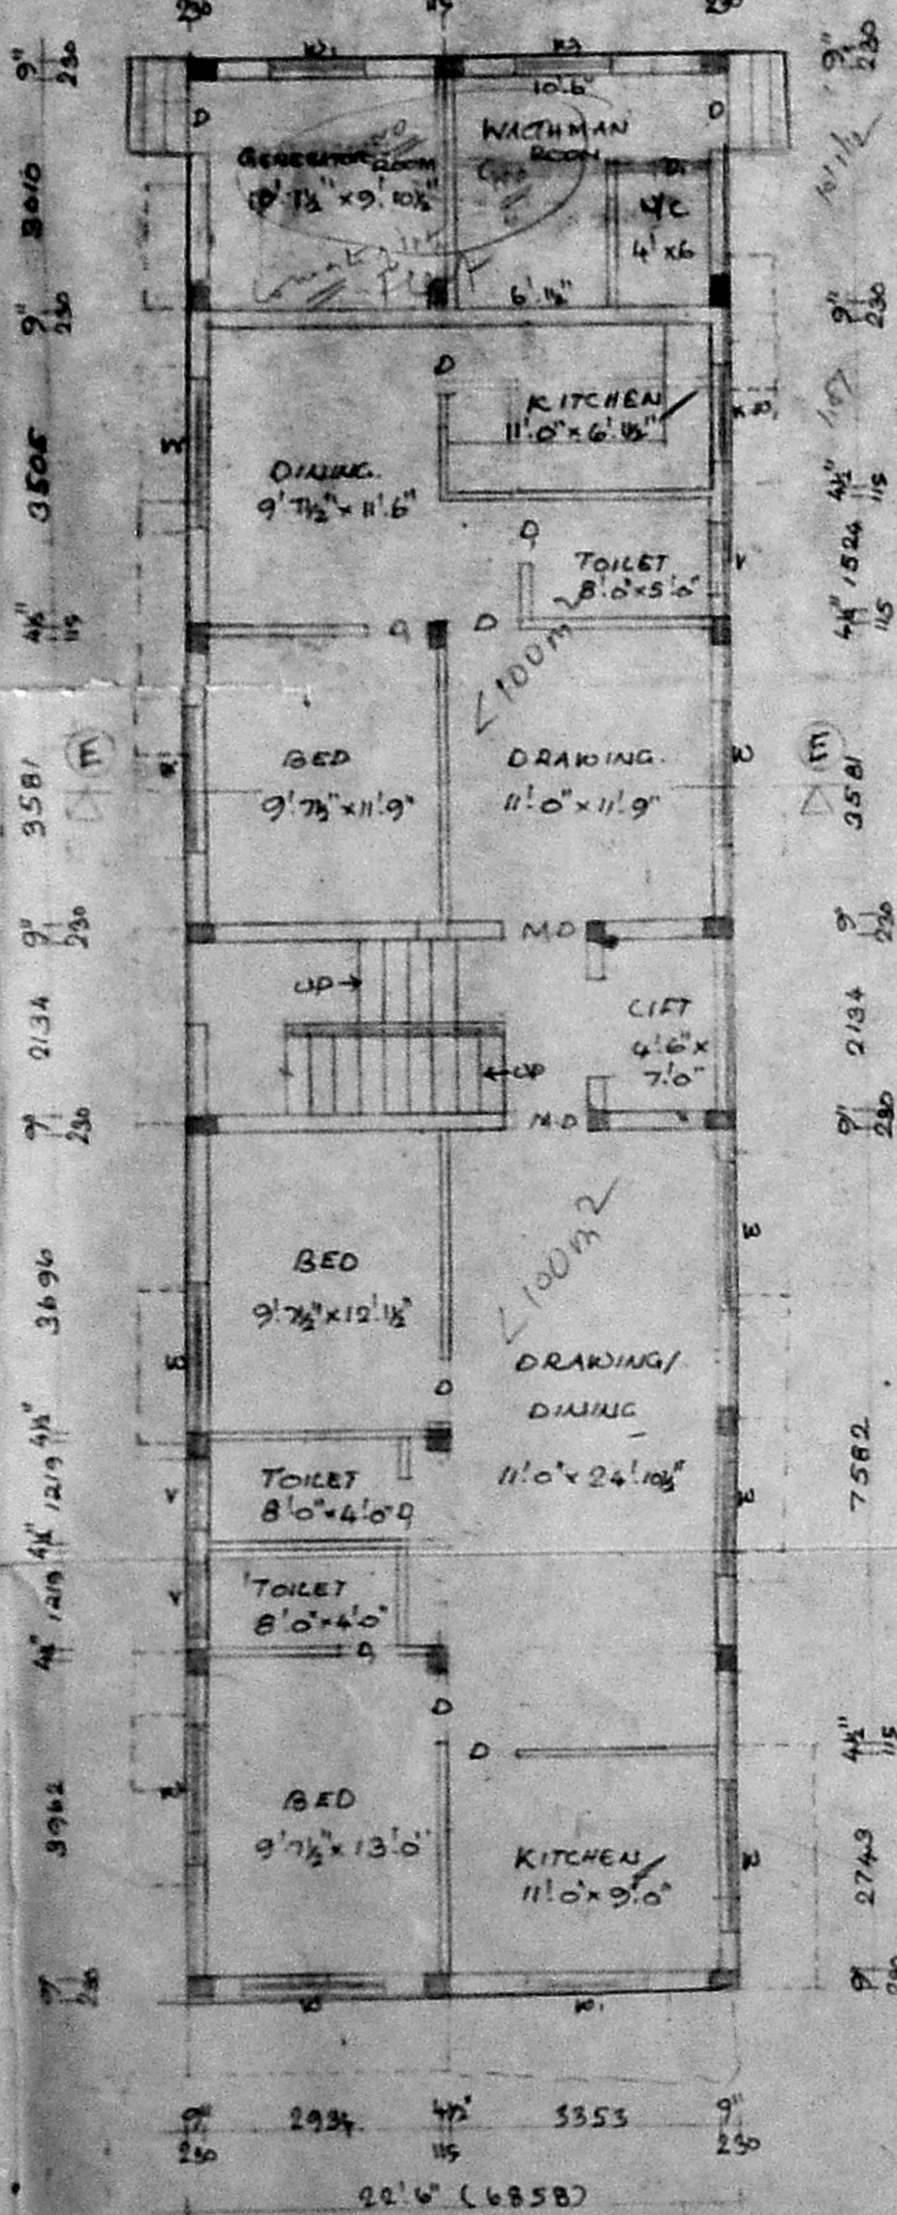


GROUND FLOOR PLAN

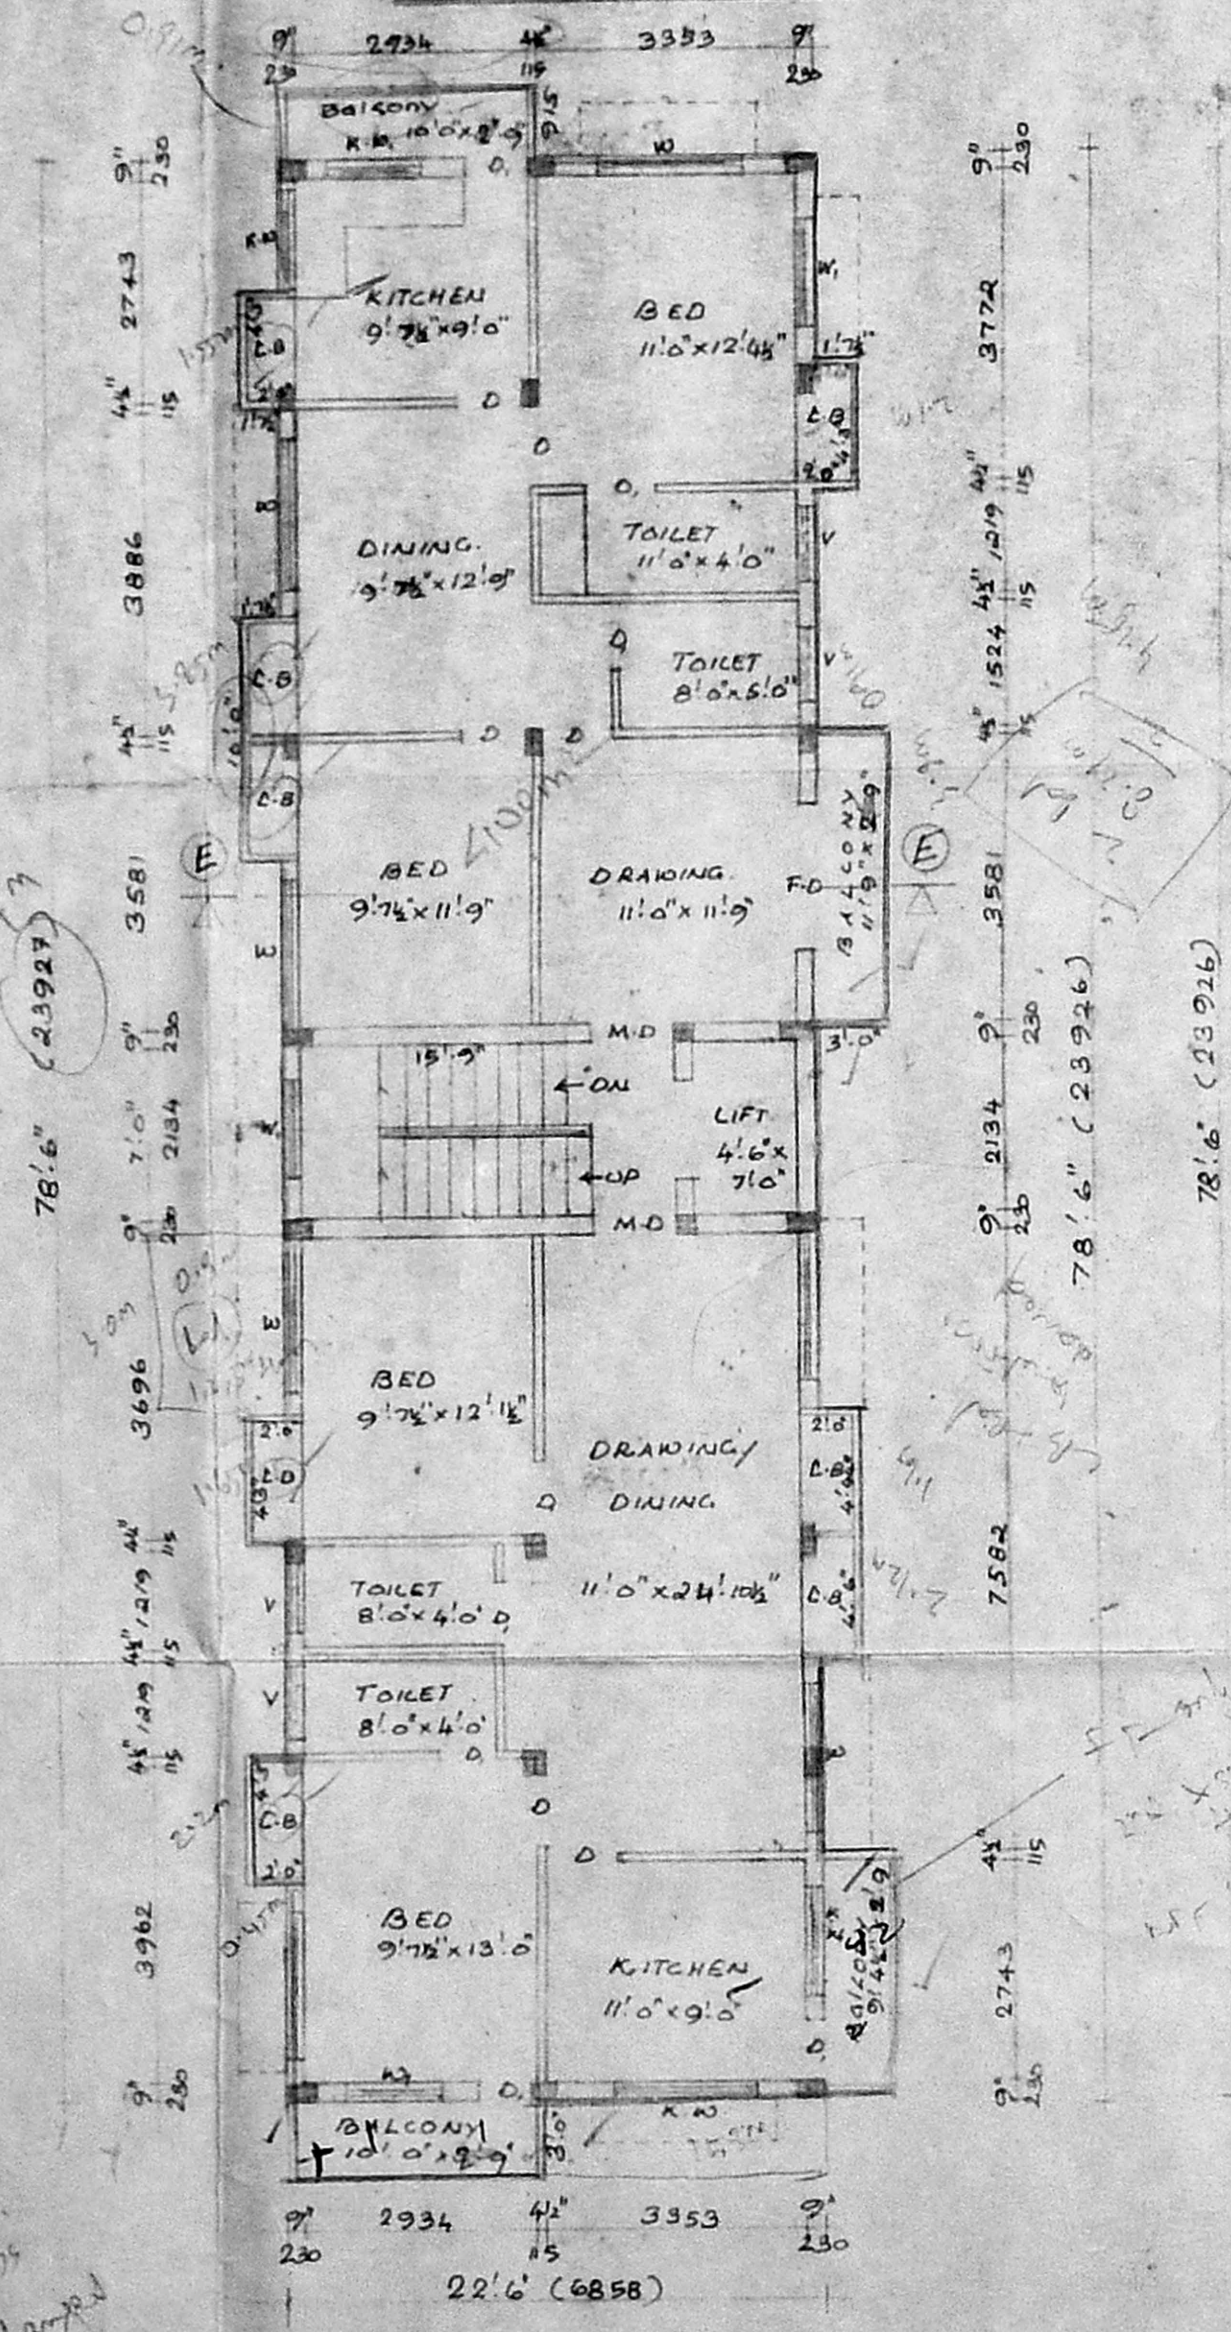


TYPICAL FLOOR PLAN (2, 3, 4)

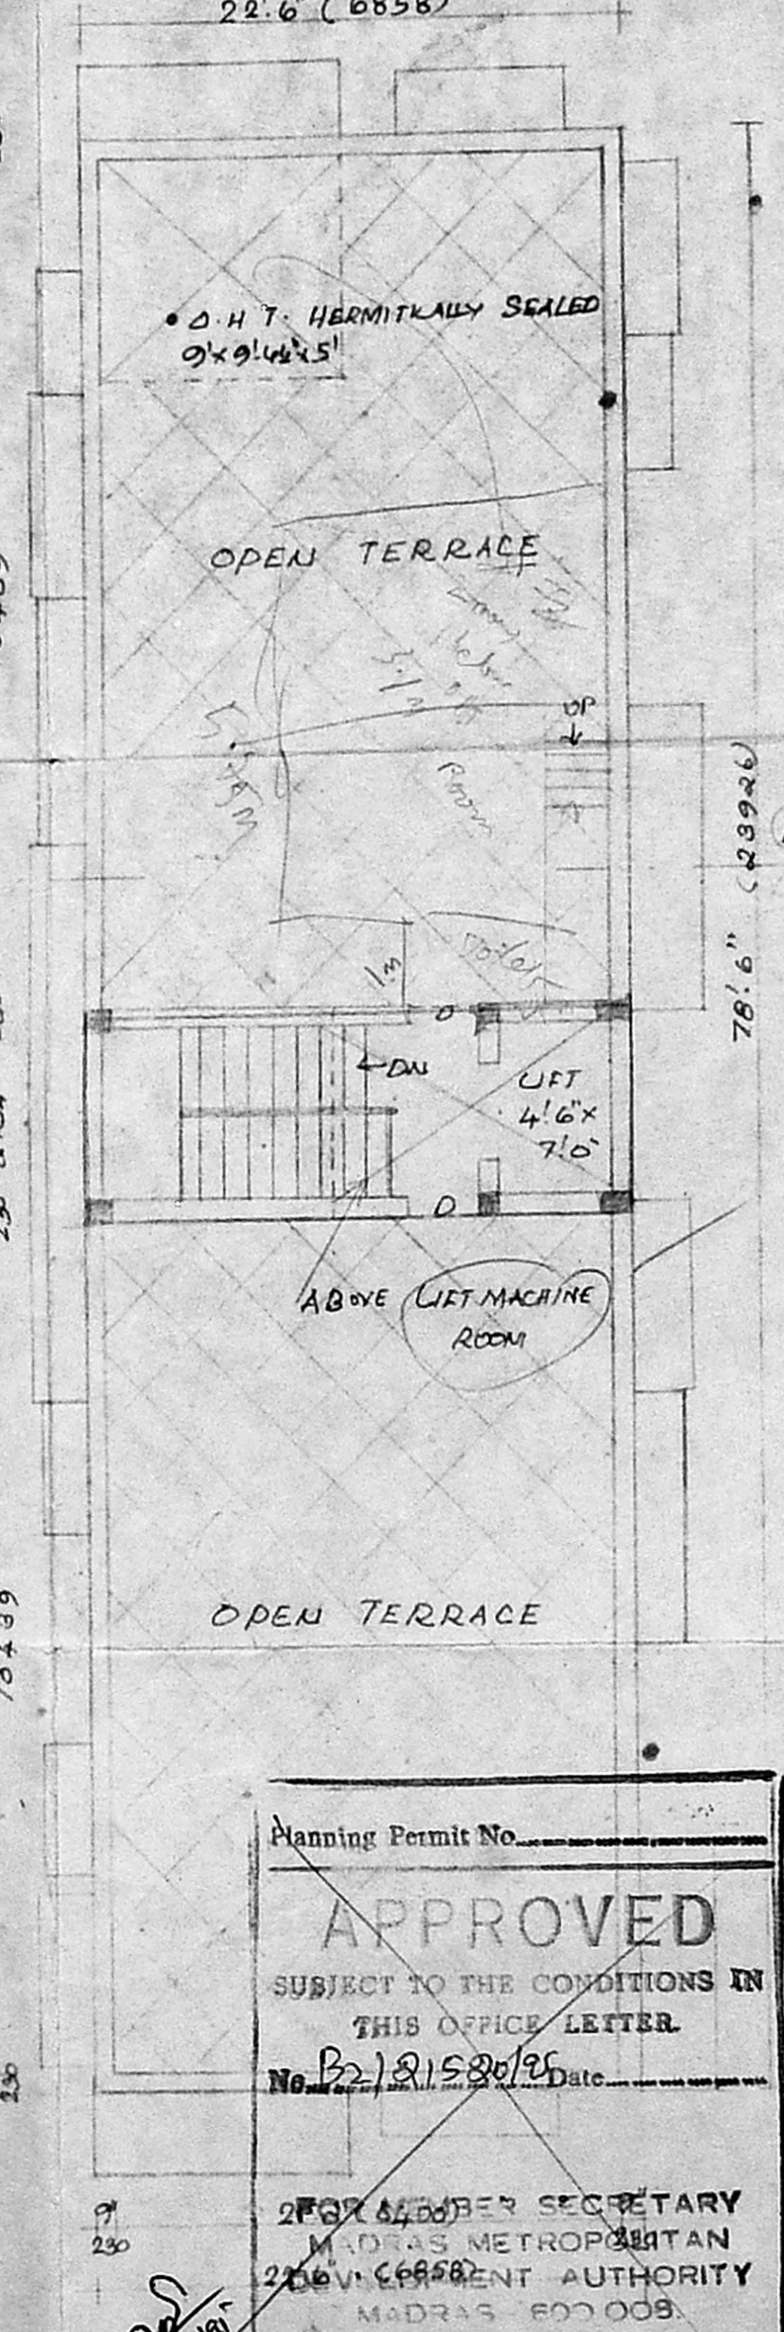


TERRACE FLOOR PLAN

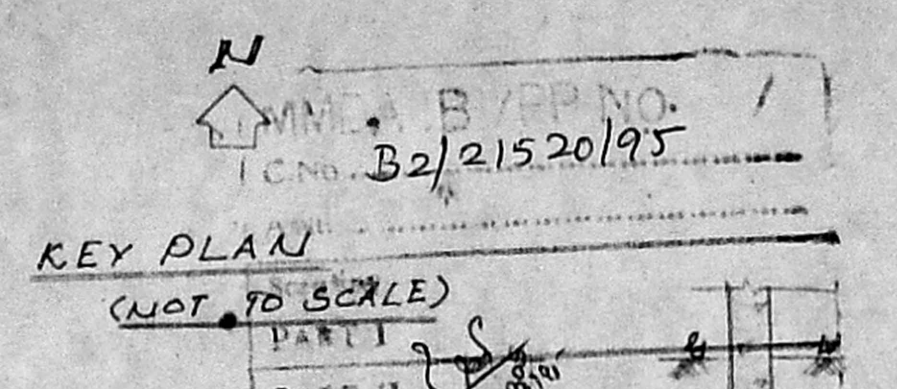


KEY PLAN (NOT TO SCALE)

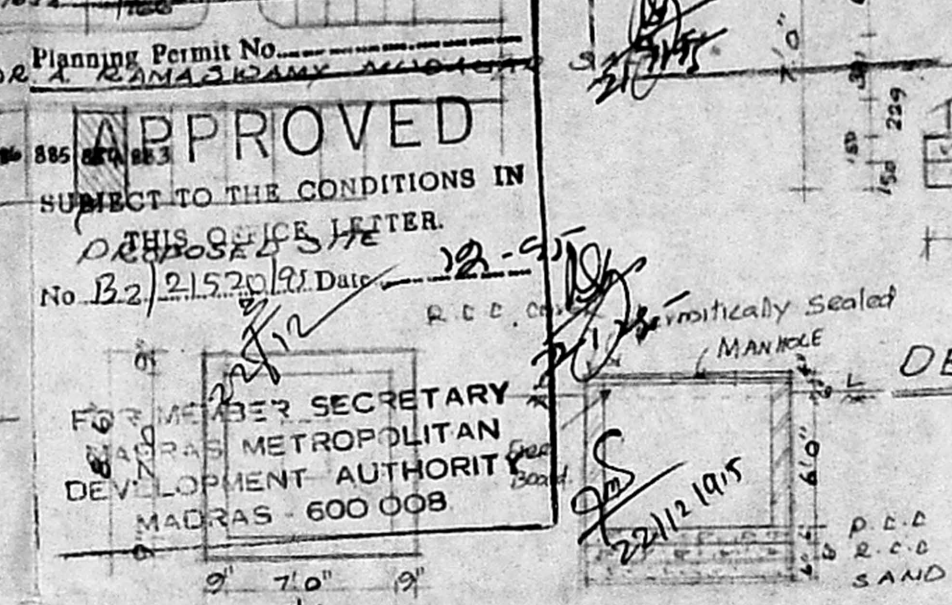


APPROVED
SUBJECT TO THE CONDITIONS IN THIS OFFICE LETTER
No. B2/21520/95 Date 12-9-95

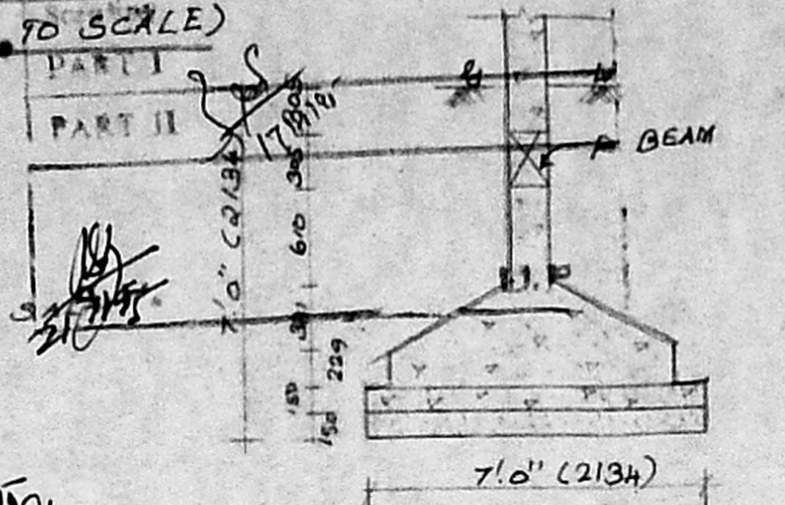


DETAILS OF FOUNDATION

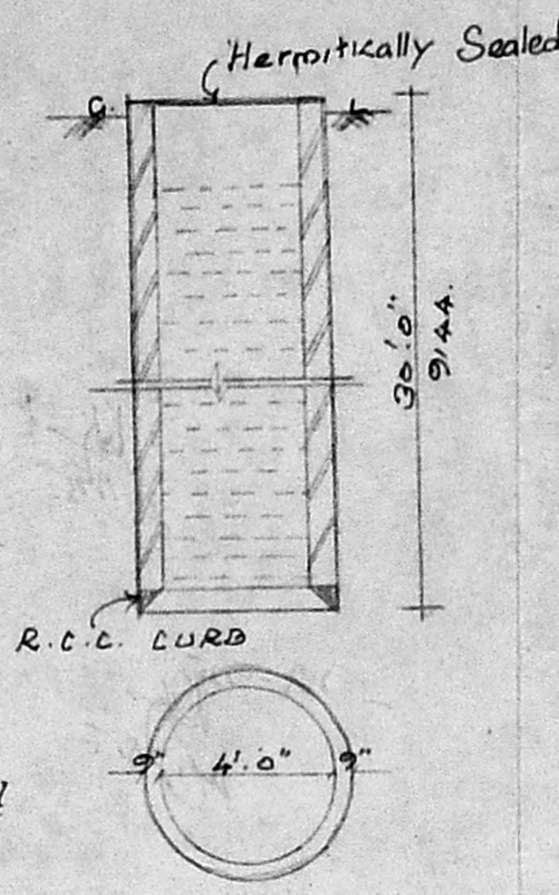

DETAILS OF WELL

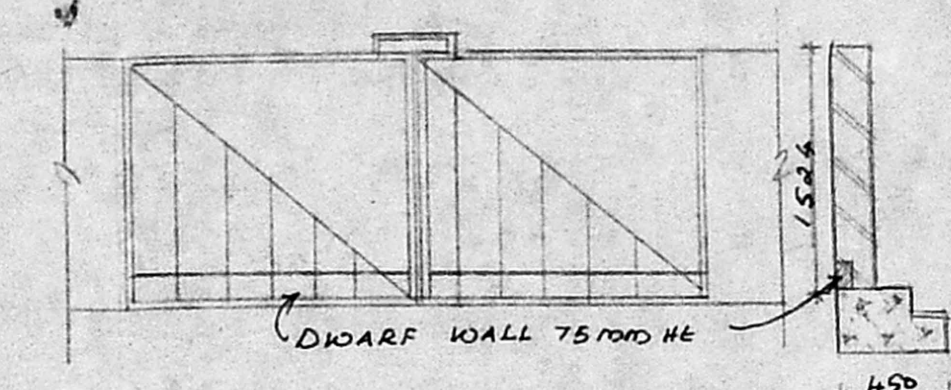

DETAILS OF GATE & COMPOUND WALL

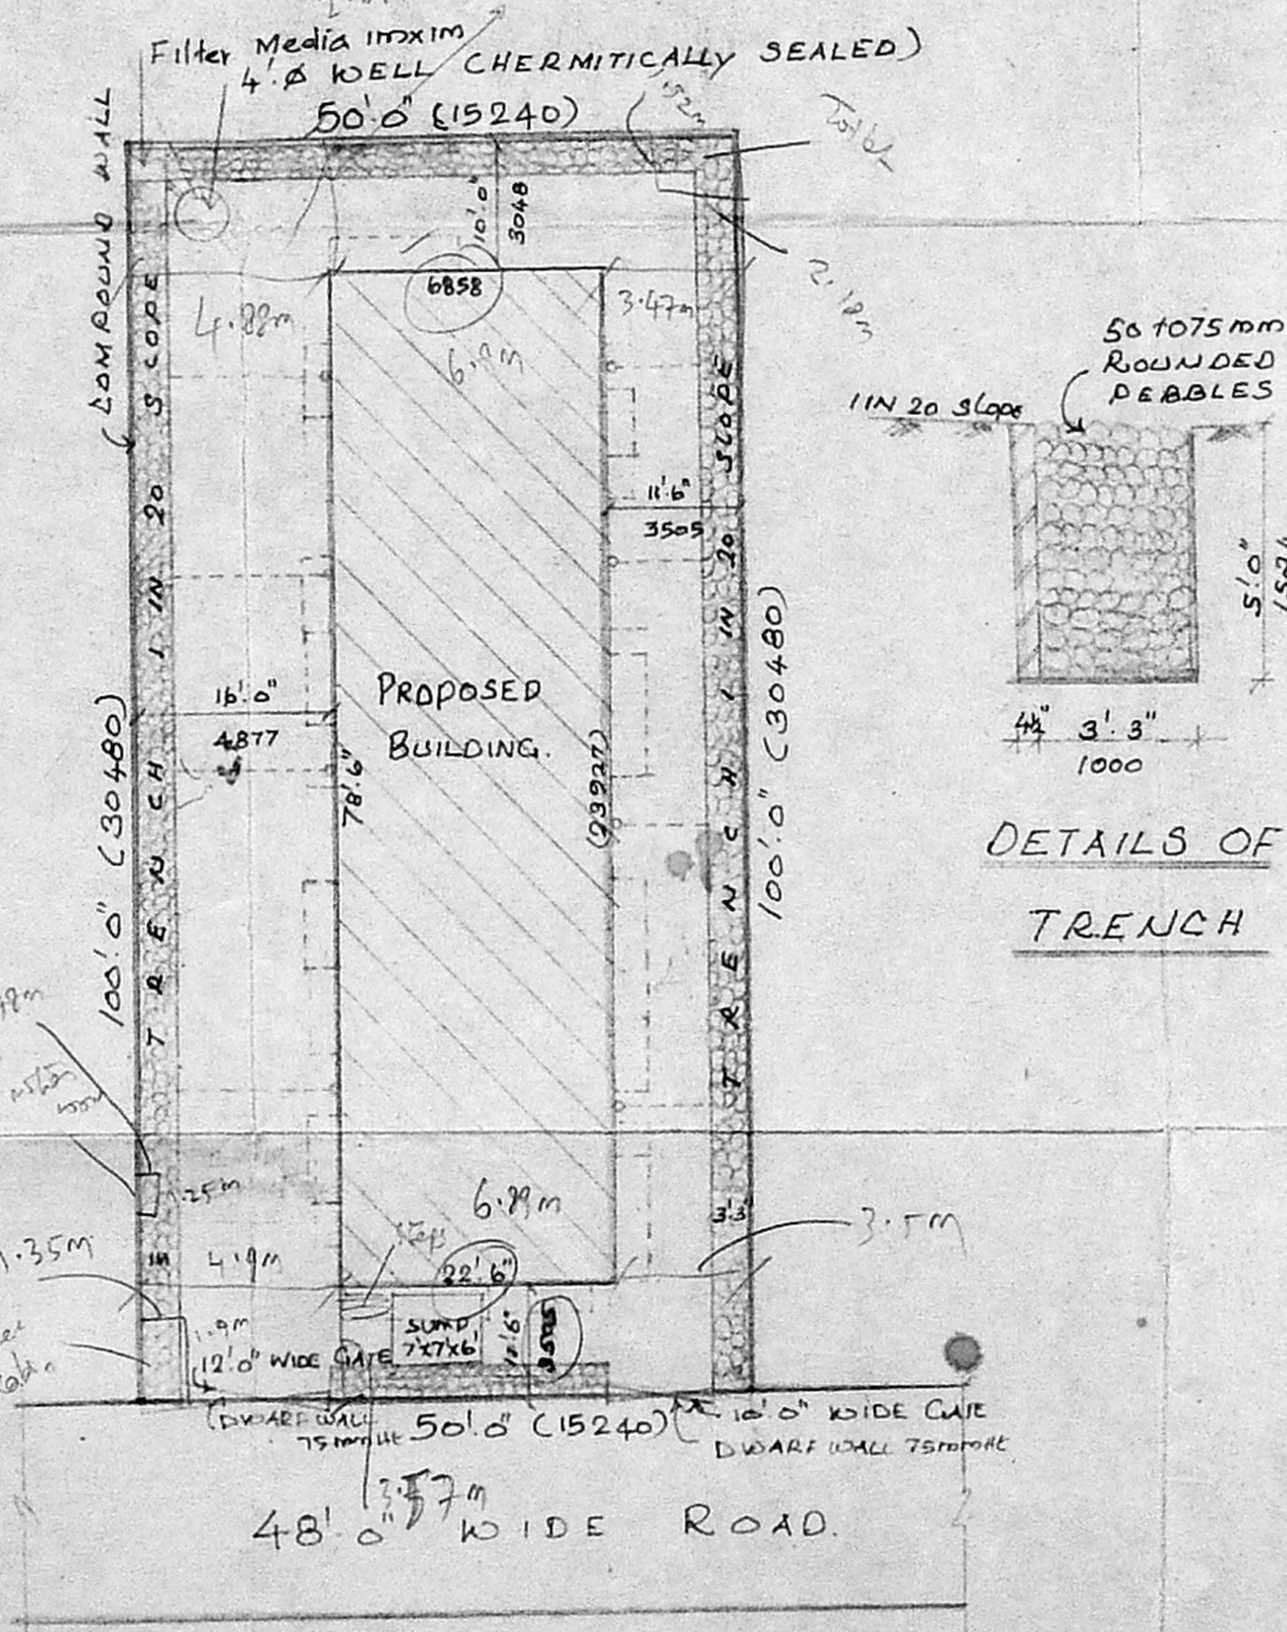

SITE PLAN

SCALE 1" = 16' 0"

PROPOSED RESIDENTIAL BUILDING AT PLOT NO: 884 RAMASWAMY MUDALIYAR STREET, K.K. NAGAR, VIRUGAM BAKKAM, R.S. NO: 232 MADRAS - 78.

Revised Plan
Dt. 8.11.95

For. Mr. RAGHAVENDRA REDDY (C.D.A. HOLDER)

- SPECIFICATION**
- FOUNDATION: FOUNDATIONS WITH R.C.C. 1:2:4 WITH SAND
 - FLOORING: FLOOR FINISH OVER R.C.C. 1:4:8 WITH SAND
 - SUPER STRUCTURE: BK. WORK INC. M 15
 - ROOFING: R.C.C. ROOF SLAB 1:2:4 MIN.
 - W. COURSE: 2 LAYER OF PRESSED TILES OVER BK. GULLY WITH E.M.
 - JOINERY: WITH BEST INDIAN TEAK WOOD

- JOINERY**
- M.O: MAIN DOOR: 3'6" x 7'0"
 - D: DOOR: 3'0" x 7'0"
 - D: DOOR: 2'6" x 7'0"
 - F.D: FRENCH DOOR: 6'0" x 7'0"
 - W: WINDOW: 6'0" x 4'6"
 - W: WINDOW: 4'0" x 4'6"
 - K.W: WINDOW: 4'0" x 3'6"
 - K.W: WINDOW: 4'0" x 3'6"
 - V: VENTILATOR: 3'0" x 2'0"

AREA DETAILS

SR. NO.	AREA	SQ. M.
1	PLOT EXTENT	414.76
2	GROUND FLOOR	147.77
3	NON F.S.R	16.50
4	FIRST FLOOR	182.78
5	SECOND FLOOR	182.78
6	THIRD FLOOR	182.78
7	TOTAL	583.59
8	PLOT COVERAGE	29% F.S.R: 1.49

- COLOUR INDEX**
- PROPOSED
 - BOUNDARY
 - ROAD

SCALE 1" = 8' 0"

OWNER:
R. Venkatchaladpaty, B.E., CONSULTING ENGINEER CORPORATION LICENSER SURVEYOR C.E.I. NO: 110 PLOT NO: 1166, 36M STREET ANNA NAGAR, MADRAS-40 LICENSED SURVEYOR.