



THIRD FLOOR PLAN

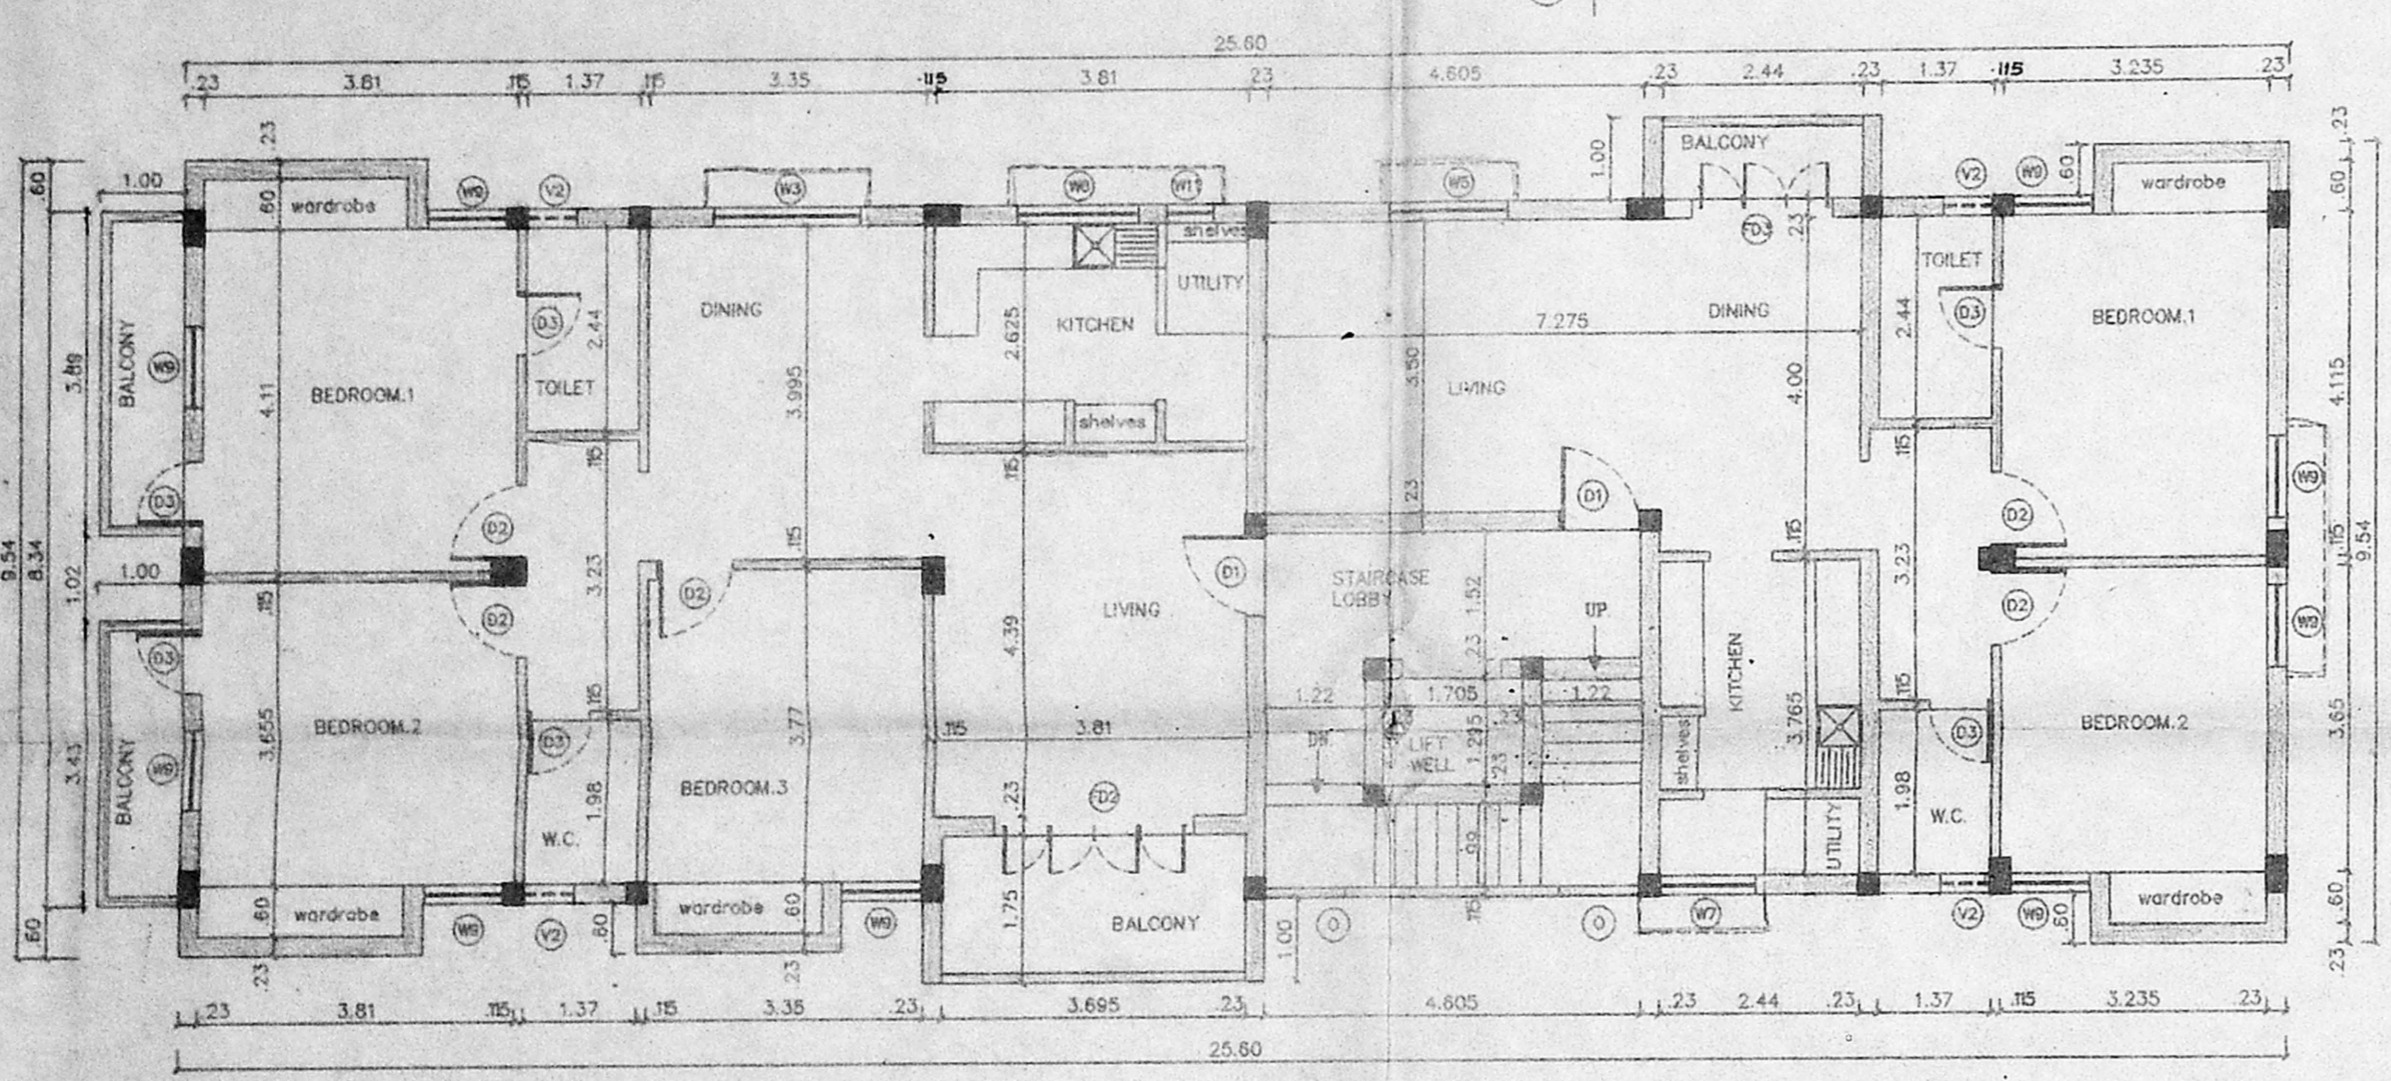


FIRST & SECOND FLOOR PLAN

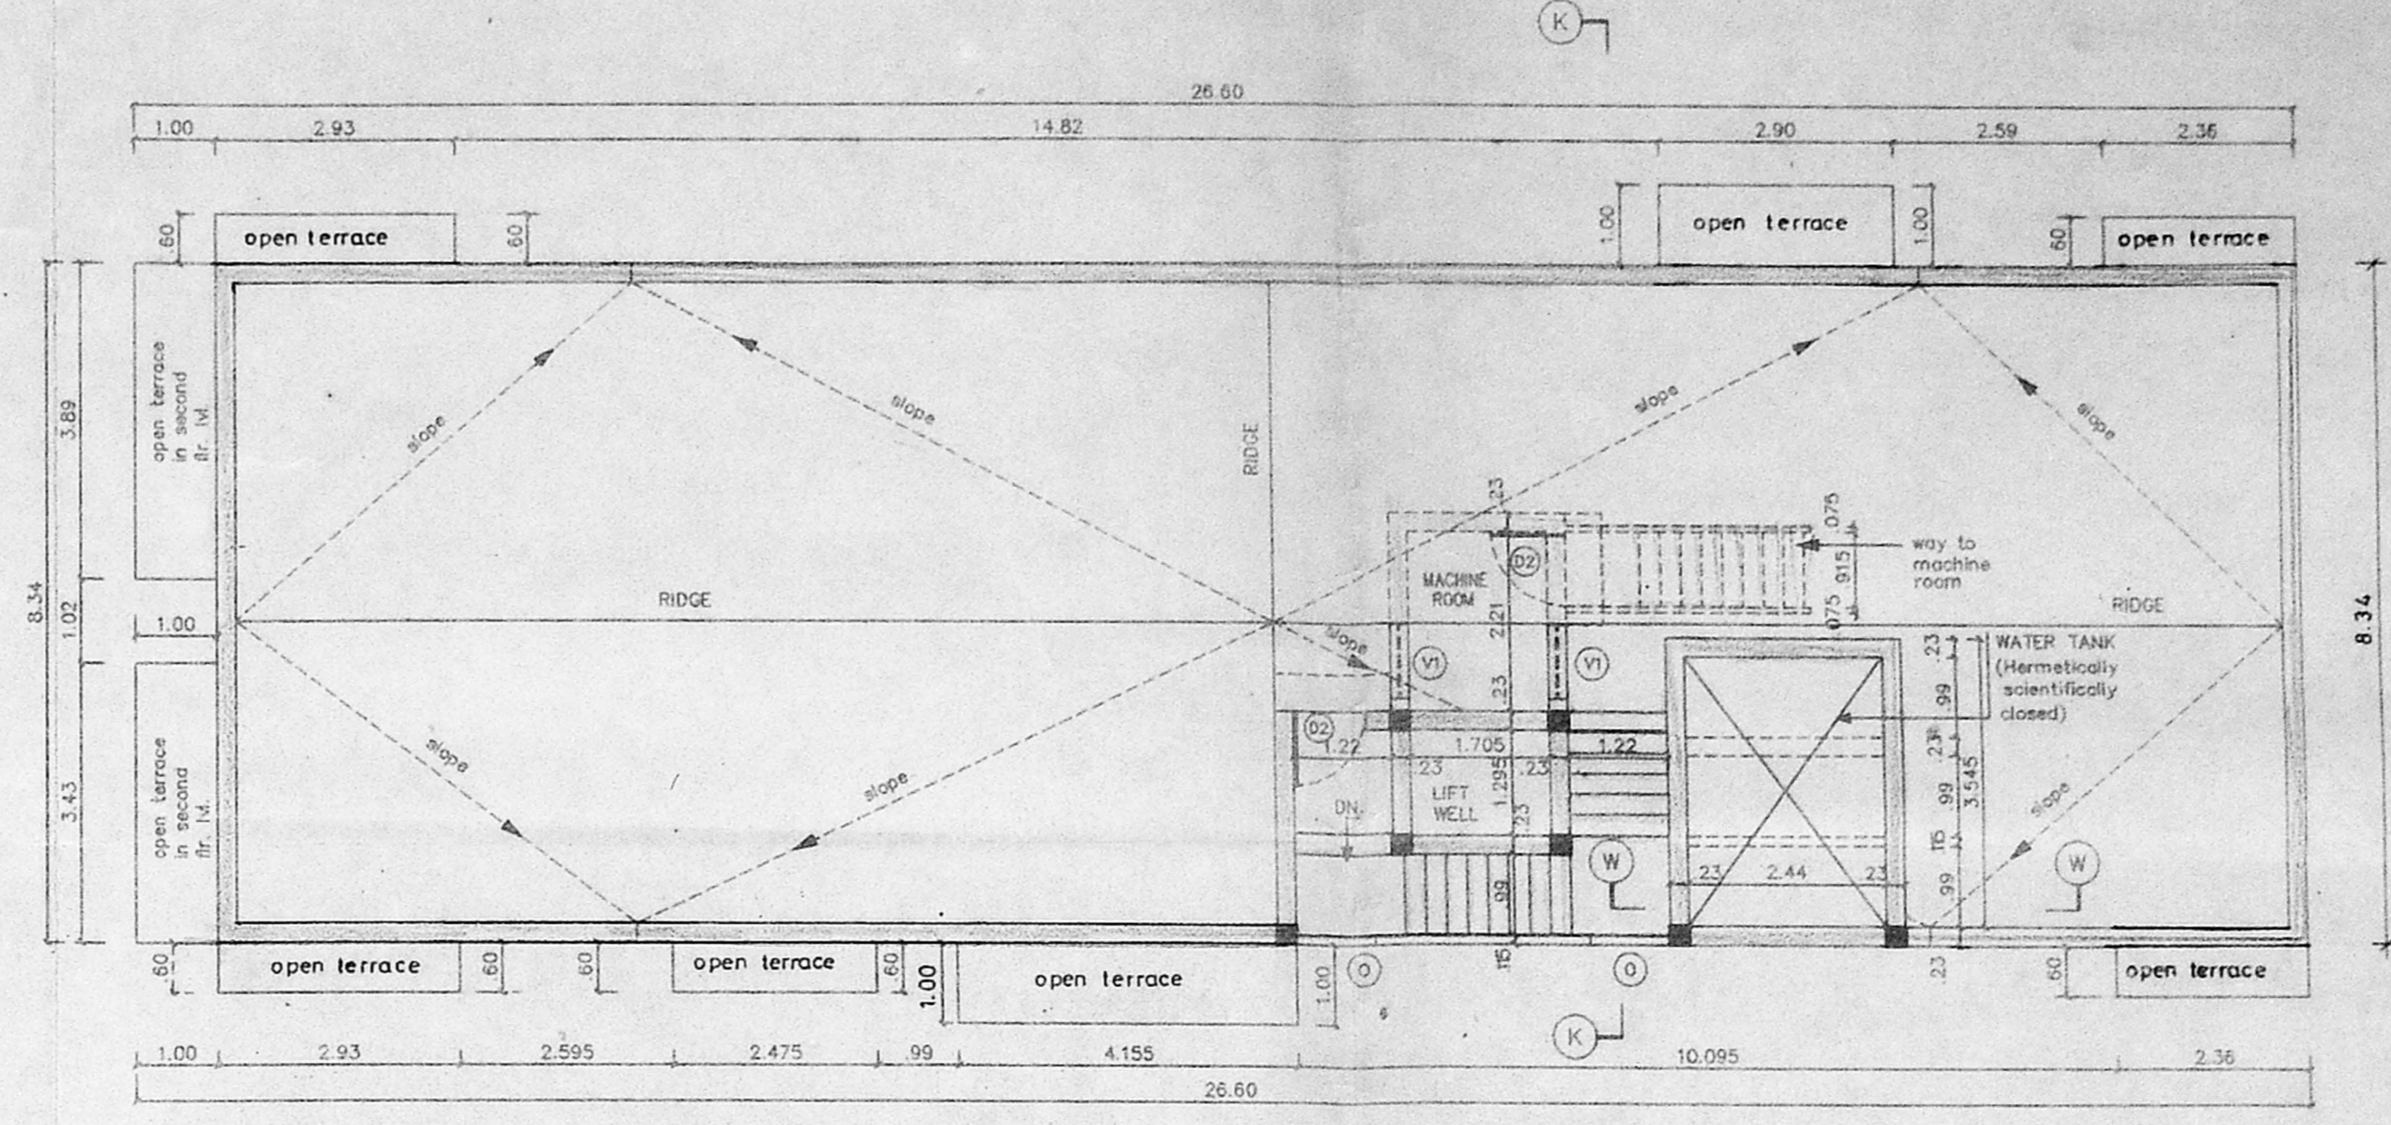


TERRACE FLOOR PLAN


Planning Permit No. B2006/8296
APPROVED
 SUBJECT TO THE CONDITIONS IN THIS OFFICE LETTER.
 No. B2/238/95 Date: 2-96
 FOR MEMBER SECRETARY
 MADRAS METROPOLITAN
 DEVELOPMENT AUTHORITY
 MADRAS - 600 008

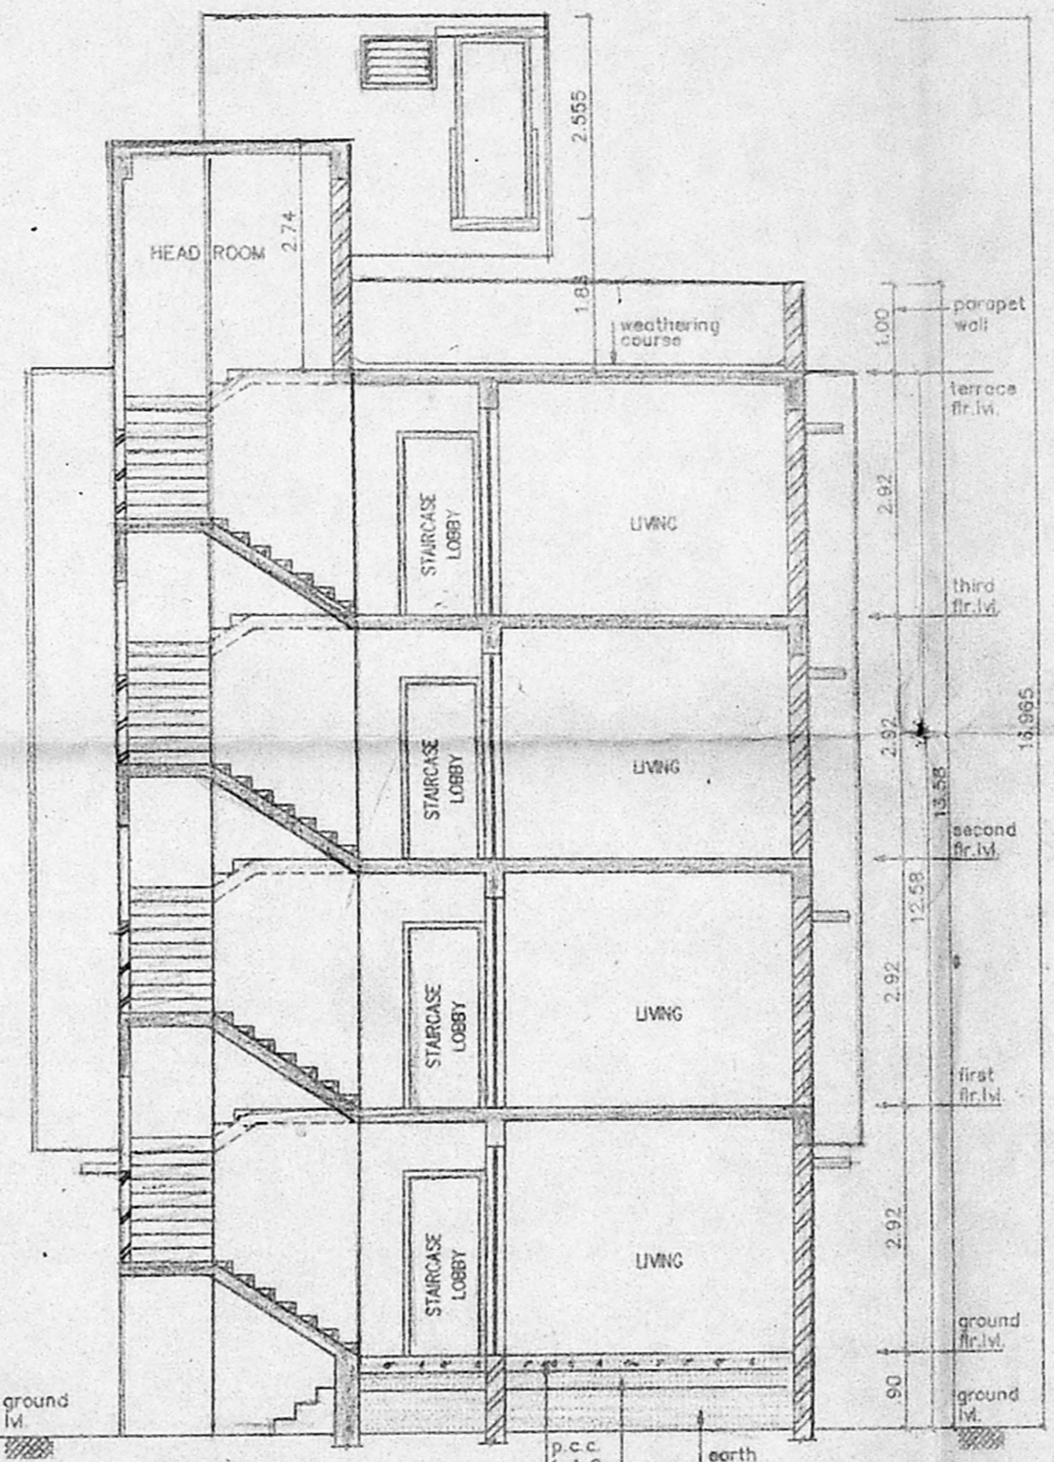


SECTION - KK

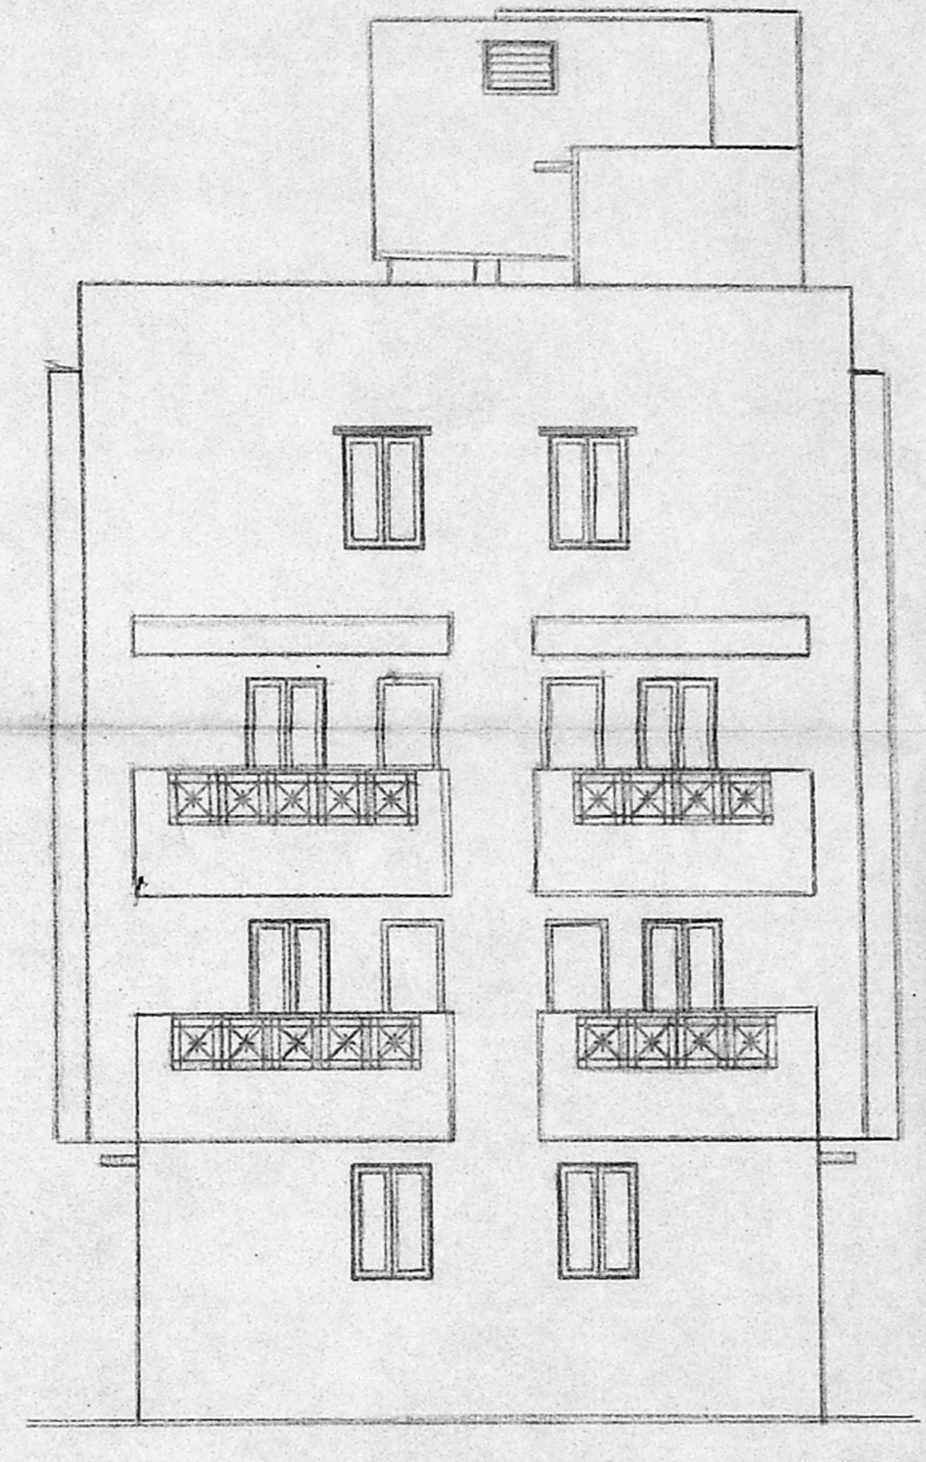


FRONT ELEVATION

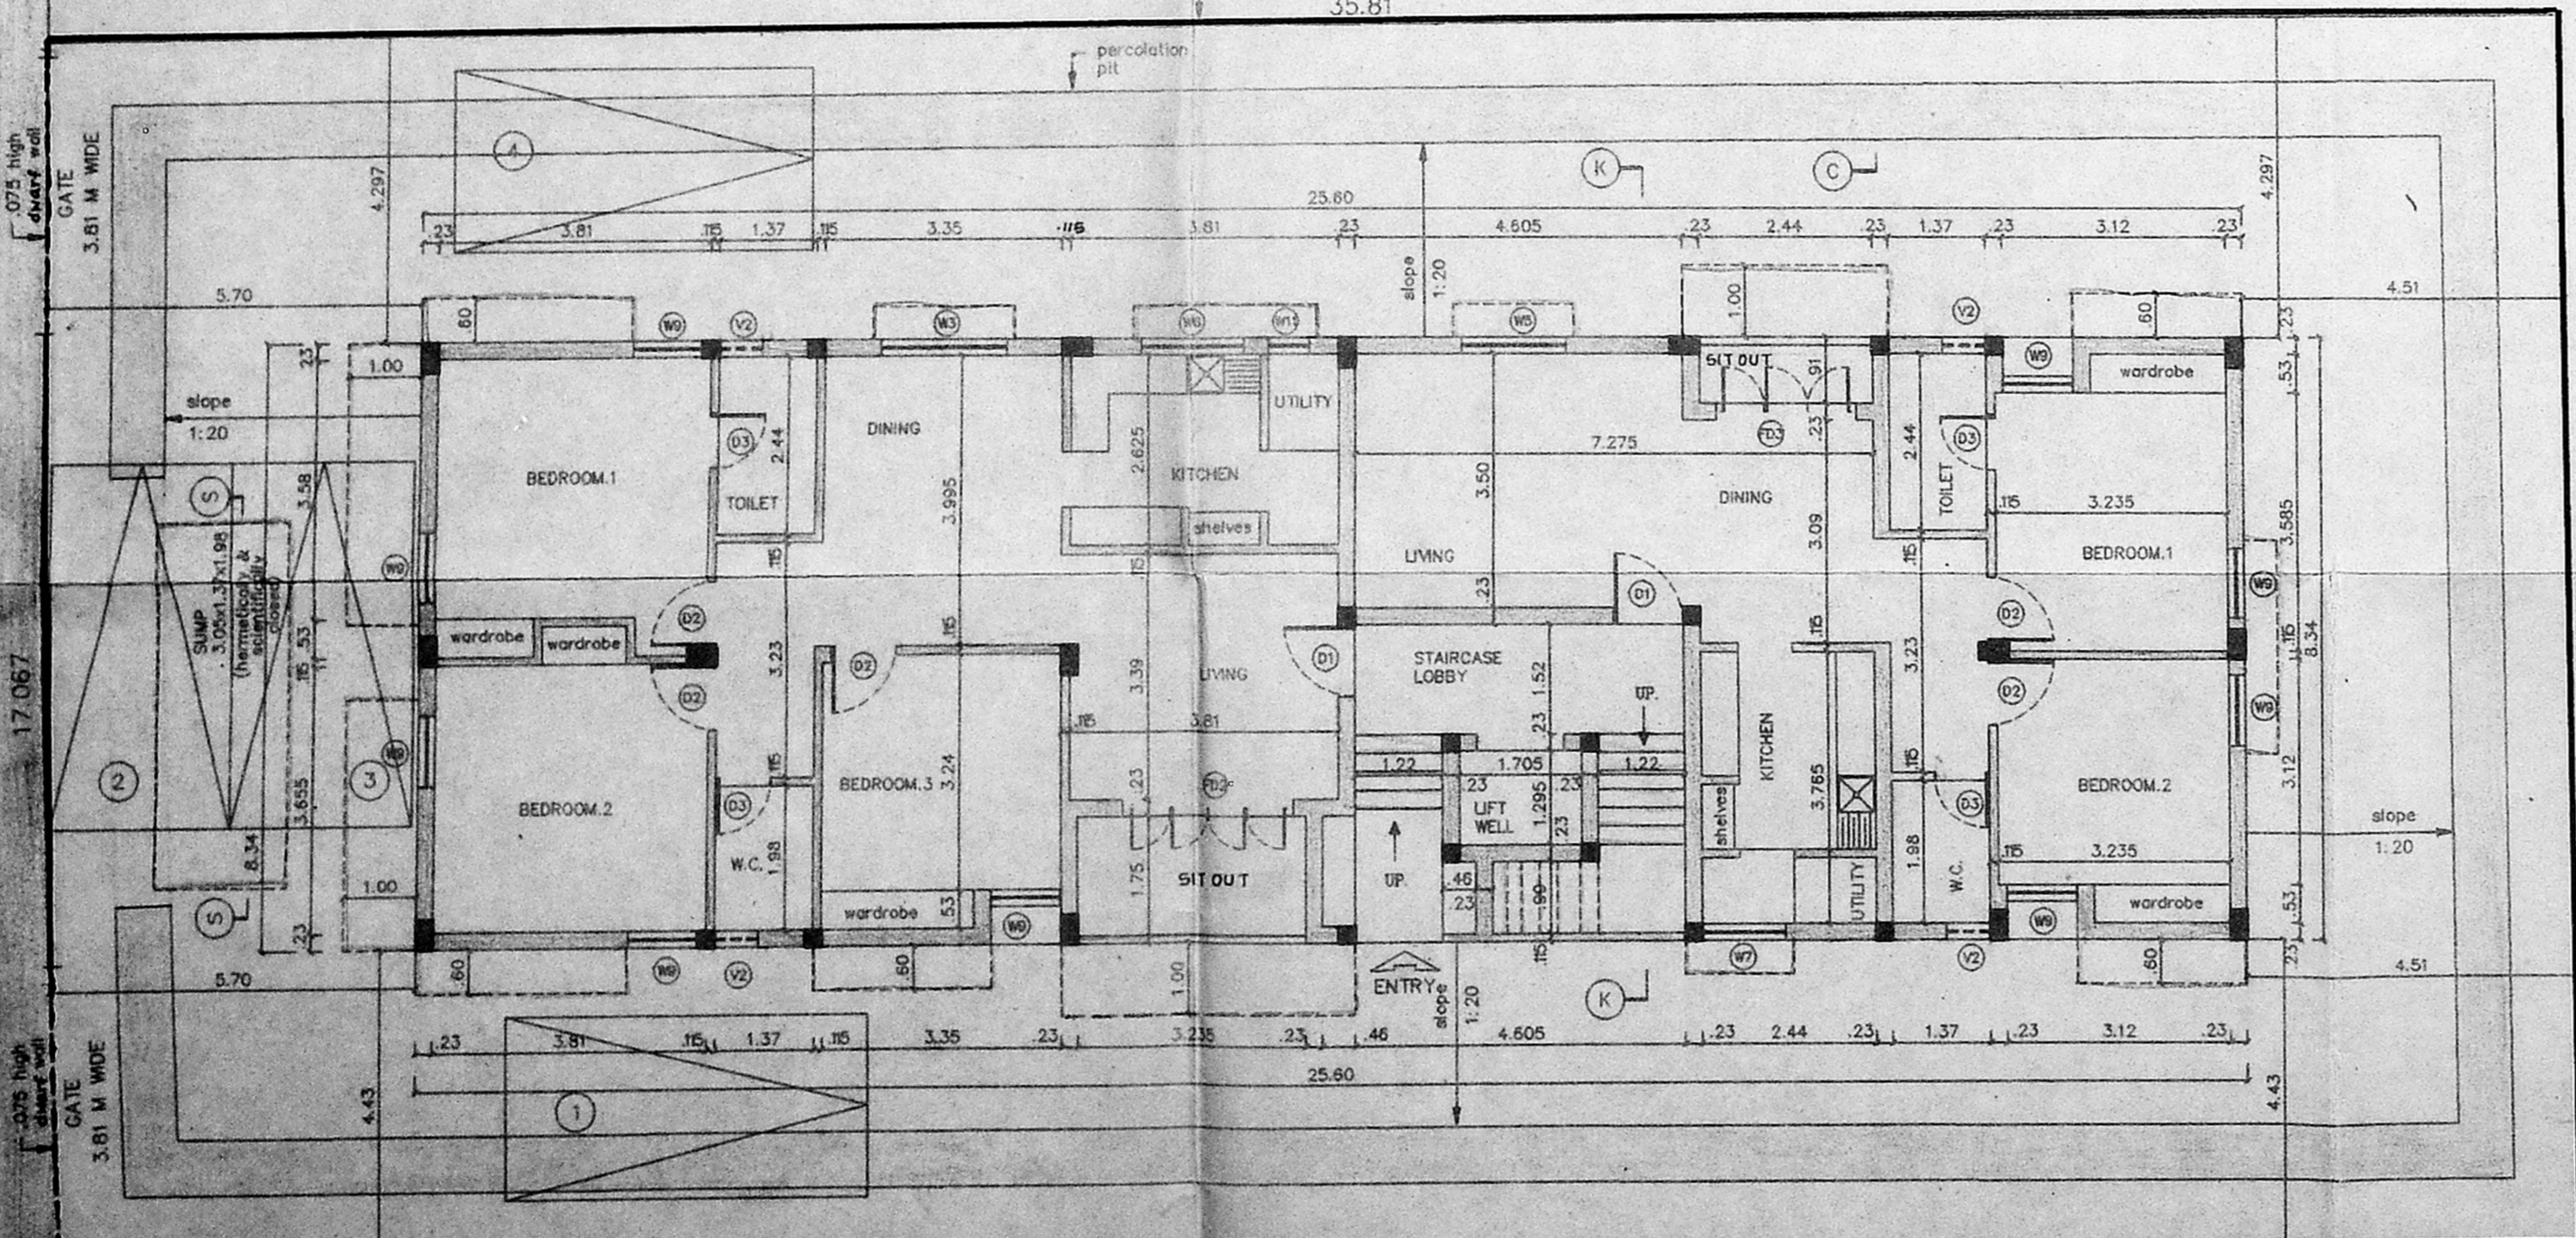


SITE CUM GROUND FLOOR PLAN

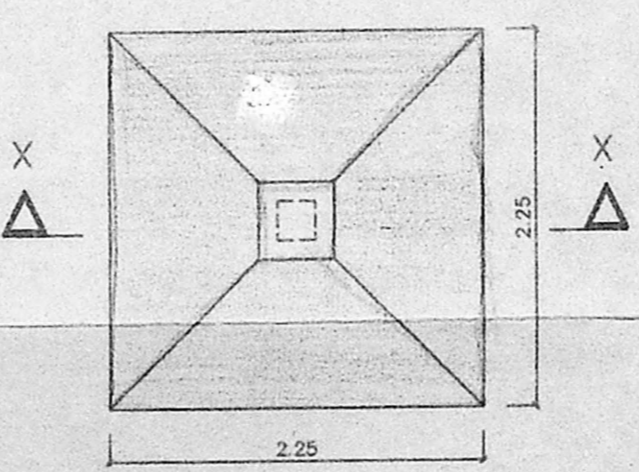


PLAN OF FOUNDATION
SCALE 1:50

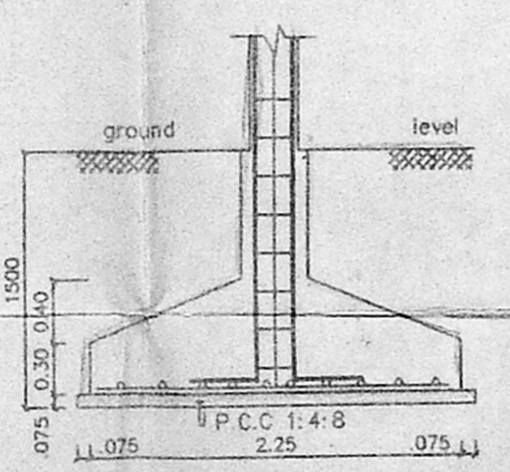


SECTION - XX

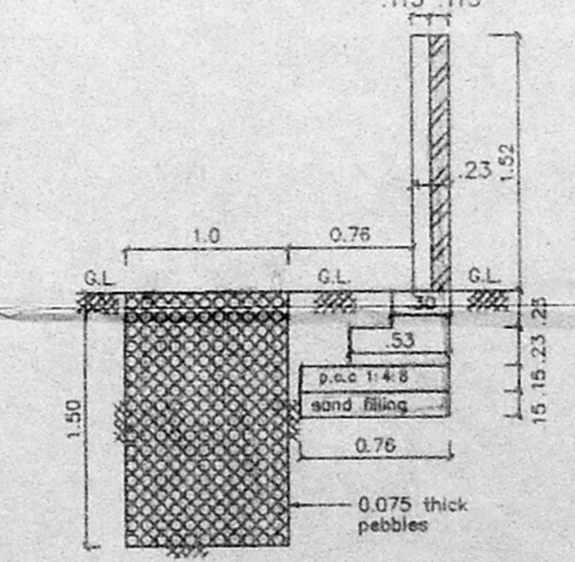


SECTION CC OF COMPOUND WALL & PERCOLATION PIT
SCALE 1:50

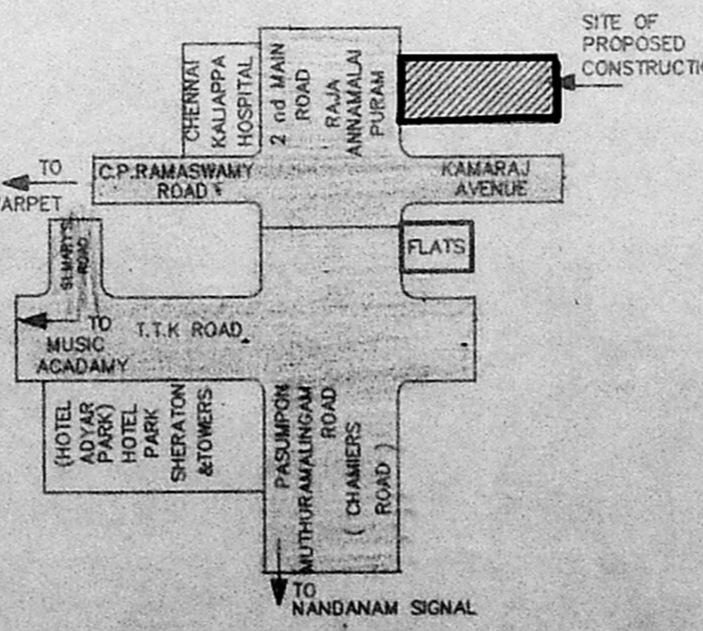

KEY PLAN N (NOT TO SCALE)

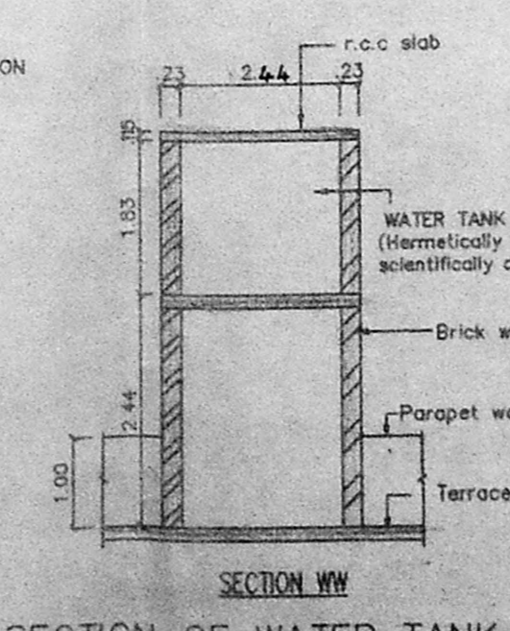

SECTION OF WATER TANK
SCALE 1:100

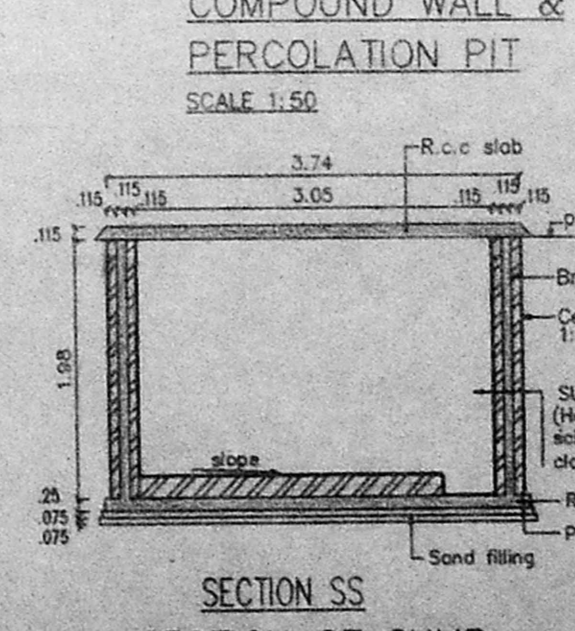

SECTION SS
SCALE 1:100

LEGEND		
CODE	SIZE	DESCRIPTION
FD2	2.36 x 2.18	COUNTRY WOOD FRAMED FRENCH DOOR (pointed)
FD3	1.83 x 2.18	COUNTRY WOOD FRAMED FRENCH DOOR (pointed)
D1	1.00 x 2.18	TEAK WOOD FRAMED FLUSH DOOR
D2	0.91 x 2.18	COUNTRY WOOD FRAMED FLUSH DOOR
D3	0.76 x 2.18	COUNTRY WOOD FRAMED FLUSH DOOR
W3	1.775 x 1.370	STEEL GLAZED WINDOW
W5	1.475 x 1.370	STEEL GLAZED WINDOW
W7	1.175 x 1.370	STEEL GLAZED WINDOW
W9	0.975 x 1.370	STEEL GLAZED WINDOW
V1	0.91 x 0.66	STEEL GLAZED VENTILATOR
V2	0.61 x 0.94	STEEL GLAZED VENTILATOR
O	0.99 x 1.37	OPENING
W6	1.475 x .875	STEEL GLAZED WINDOW
W11	.575 x 1.37	STEEL GLAZED WINDOW

SPECIFICATION	
SL.NO	DESCRIPTION
1.	P.C.C. 1:4:8 IN FOUNDATION
2.	SAND FILLING IN FOUNDATION
3.	BRICK WORK IN C.M. 1:6
4.	R.C.C. WORK FOR SLABS, LINTELS & BEAMS Etc.
5.	PLASTERING IN C.M. 1:5 EXTERNAL & 1:4 INTERNAL
6.	MOSAIC TILED FLOORING
7.	WEATHERING COURSE OF BRICK JELLY LIME CONC.

AREA STATEMENT						
PLOT AREA	610.36789 m ²					
BUILT UP AREA	913.32 m ²					
COLOUR INDEX						
PROPOSED CONSTRUCTION						
BOUNDARY OF SITE						
ROAD						
R.No	DATE	REVISIONS	INITIAL			
197	21-07-95	1:100	0	CHEBIAM CORP COR2510A Jones		
DRG No.	DATE	SCALE	REV	FILE	DRN. BY.	CHD.

PROPOSED CONSTRUCTION OF FLATS
 AT DOOR No : 4 (new) 39 (old)
 II MAIN ROAD,
 RAJA ANNAMALAI PURAM,
 MADRAS - 600 028,
 PLOT No : 102
 R.S. No : 3968/54
 BLOCK No : 88
 TALUK : MYLAPORE - TRIPLICANE
 CORP. DIV. No : 142 (new) 127 (old)
 ZONE No : X (new) IX (old)
 MYLAPORE VILLAGE

OWNER'S SIGNATURE

LICENSED SURVEYOR L.S. No : 306 95/96