



PROPOSED RESIDENTIAL FLATS AT
 DOOR NO.44, MEDAWALKAM TANK
 ROAD IN R.S.NO. 3173/90, BLOCK
 NO. 55, PURASAWALKAM VILLAGE,
 KILPAUK,
 MADRAS
 M.C.DN.NO.

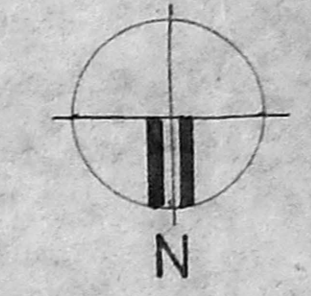

Planning Permit: B/2002/6619.6
APPROVED
 SUBJECT TO THE CONDITIONS IN
 THE OFFICE LETTER.
 No.B.23520/90 Date: 2-26
 FOR MEMBER SECRETARY
 MADRAS METROPOLITAN
 DEVELOPMENT AUTHORITY
 MADRAS - 600 008

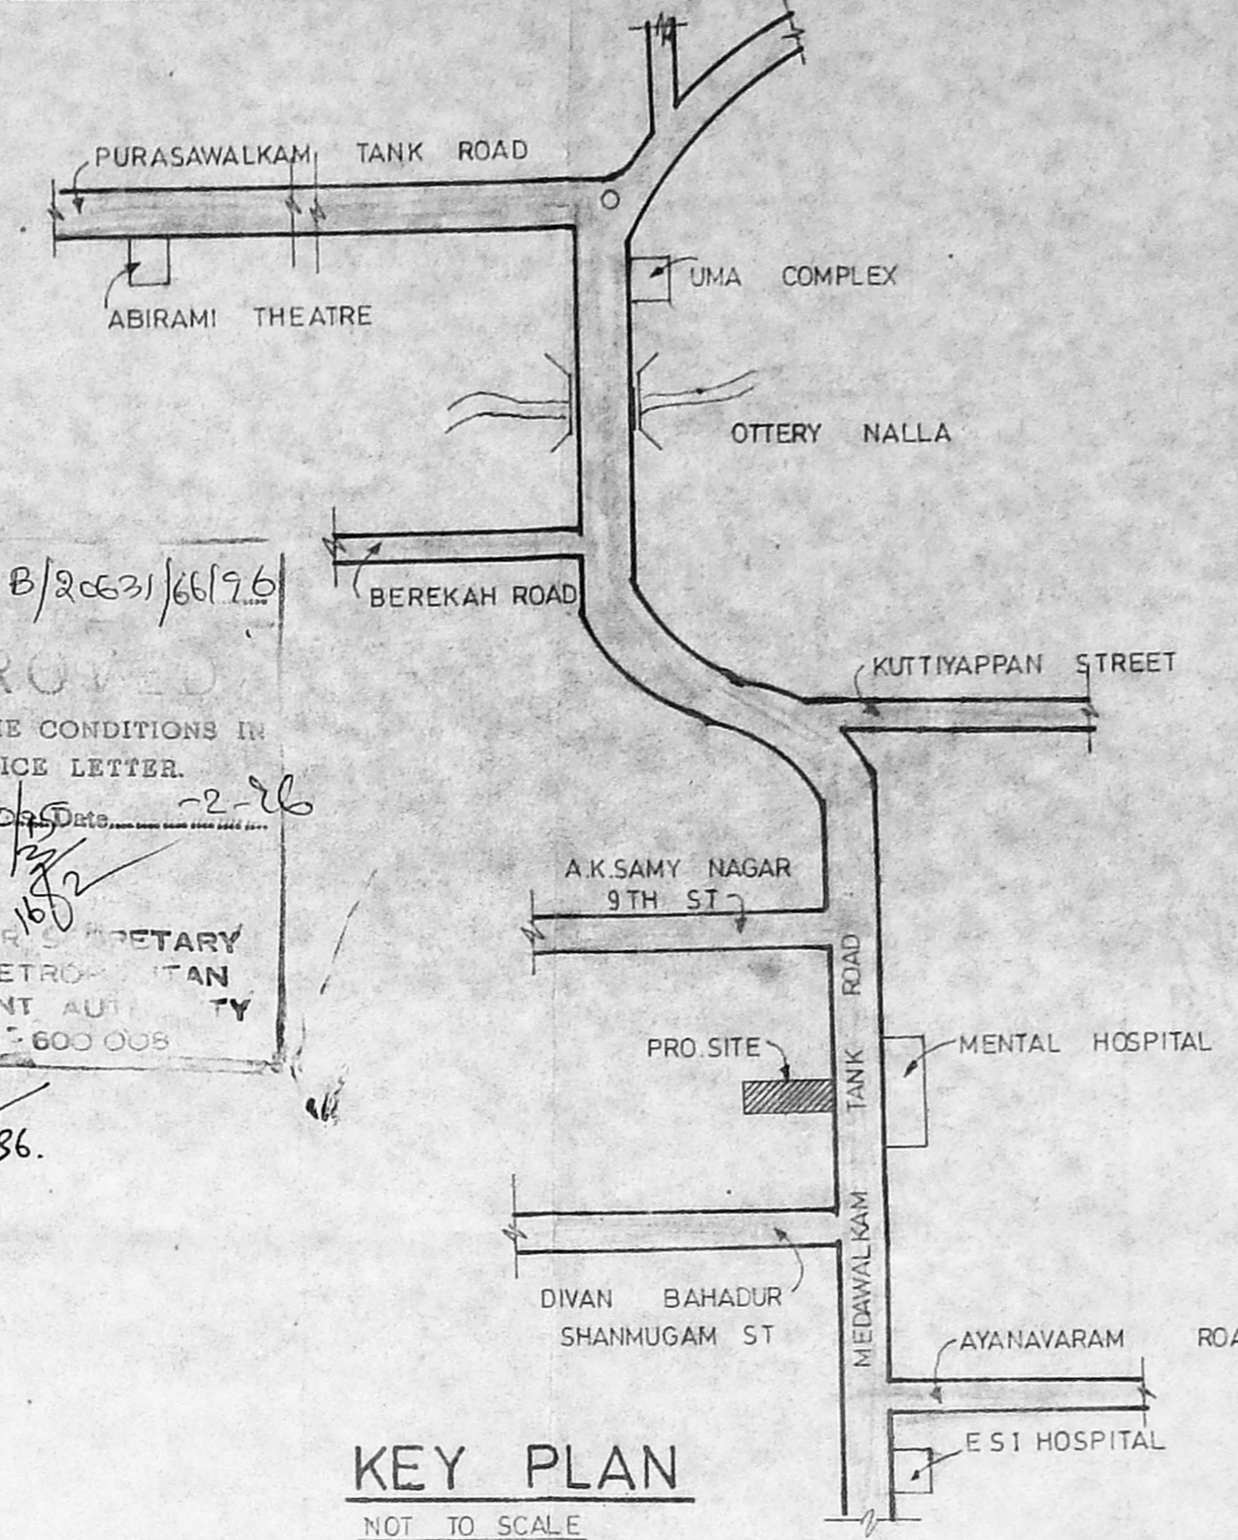

KEY PLAN
 NOT TO SCALE

MMDA B ZONE - 4
 C.No. B2/23520/90
 P.B. 26/11/90
 SCALE - 1:100 (1"=8'-0")


AREA DETAILS			
NO.	DESCRIPTION	SQ. FT.	SQ. M.
1	PLOT EXTENT	5280.00	490.51
2	G.F. AREA	1660.00	154.21
3	F.F. AREA	2042.13	189.71
4	S.F. AREA	2042.13	189.71
5	T.F. AREA	2042.13	189.71
6	TOTAL AREA	7786.39	723.34
7	PLOT COVERAGE	38.67%	
8	F.S.I	1.47	

JOINERY			
D	DOOR	3' 3" x 7' 0"	
D1	DOOR	3' 0" x 7' 0"	
D2	DOOR	2' 6" x 7' 0"	
W	WINDOW	4' 6" x 4' 6"	
V	VENTILATOR	3' 0" x 2' 0"	
W1	WINDOW	3' 0" x 4' 6"	
O	OPENING	3' 0" x 7' 0"	

REFERENCE	
PROPOSAL	
ROAD	
BOUNDARY	


OWNER
 G. GOUTHAM CHAND, B.E.
 CIVIL ENGINEER & CONSULTANT
 LICENSED SURVEYOR CLASS I No. 187
 CORPORATION OF MADRAS
 33, THAMBU CHETTY STREET
 MADRAS - 600 001
 PHONE: 541778, 517825

LICENSED SURVEYOR

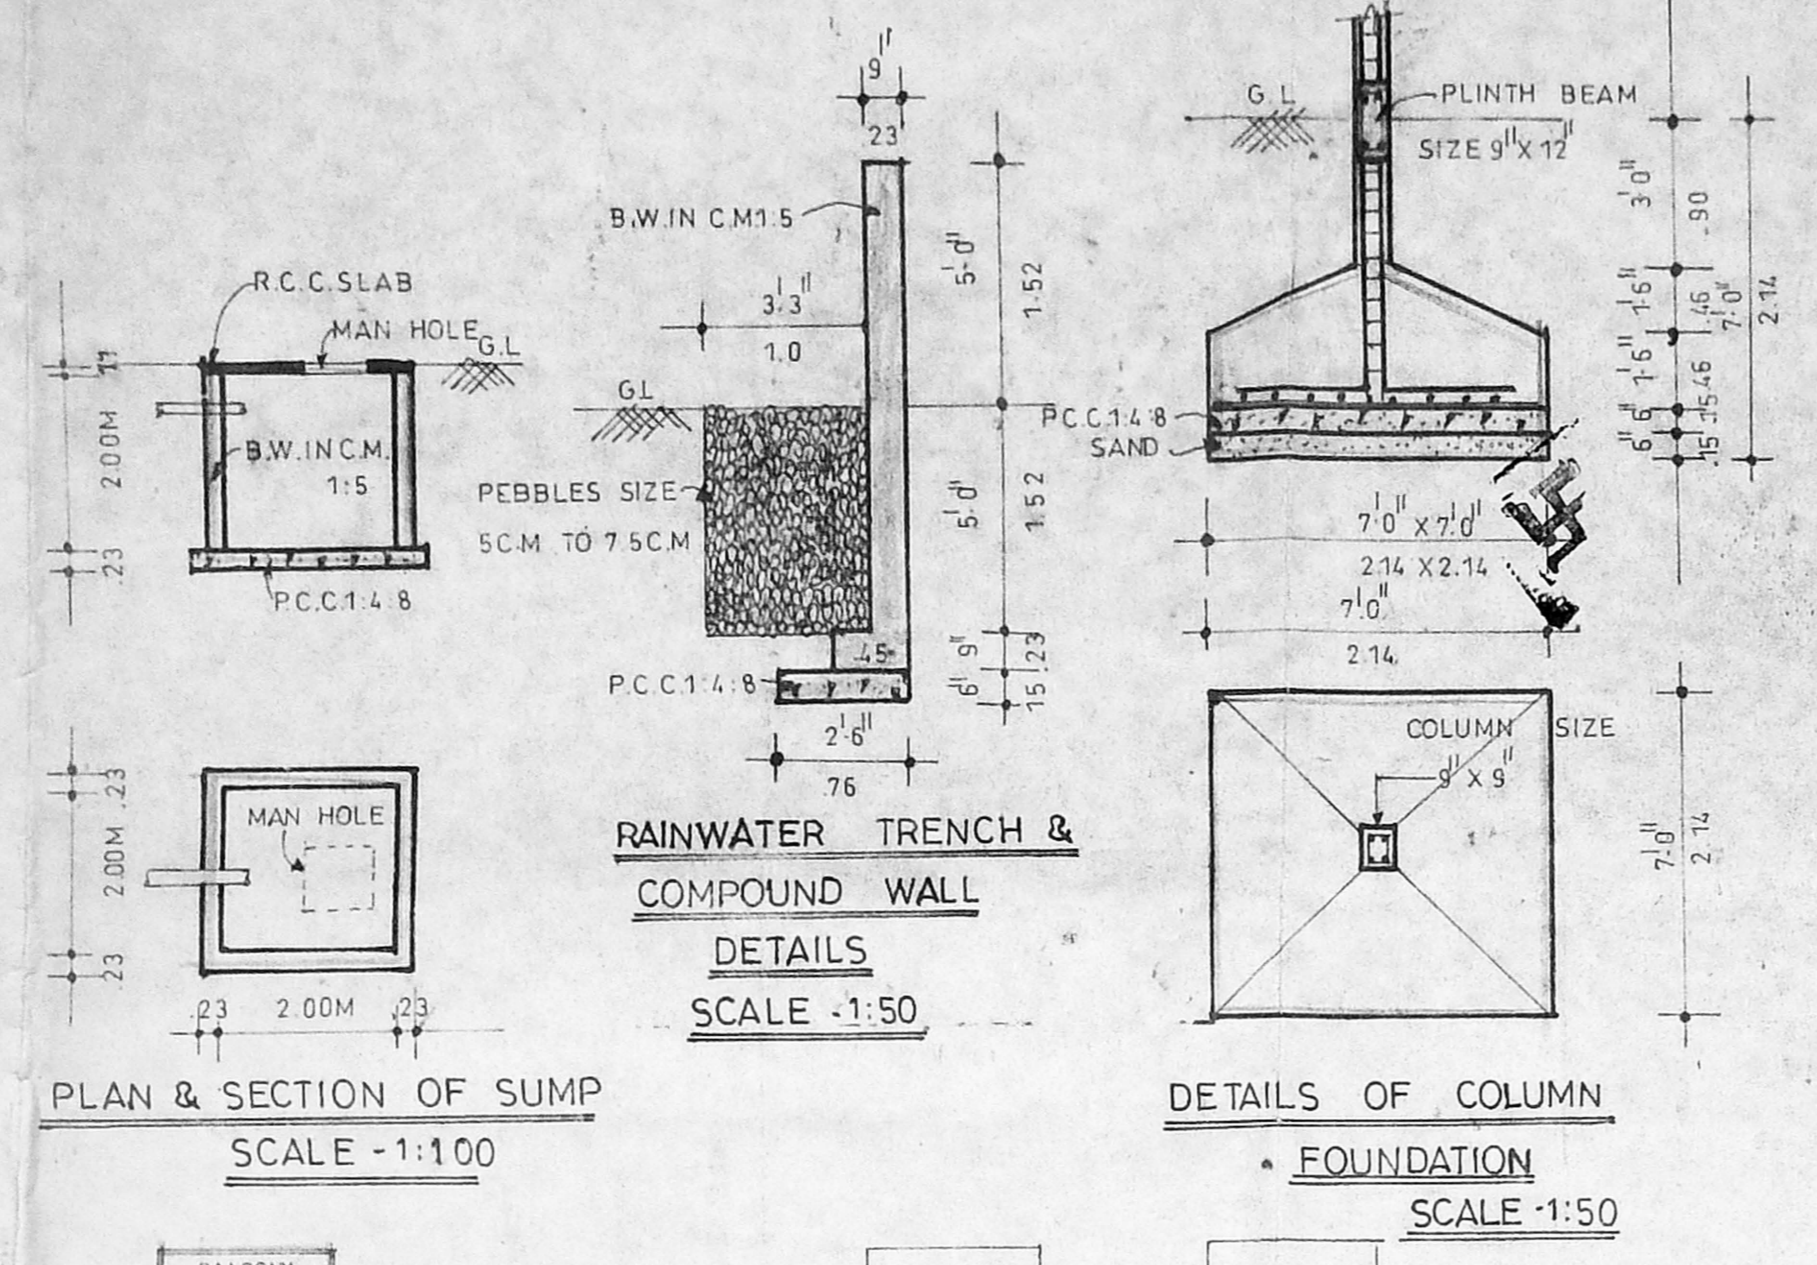


PLAN & SECTION OF SUMP
 SCALE - 1:100


DETAILS OF COLUMN & FOUNDATION
 SCALE - 1:50

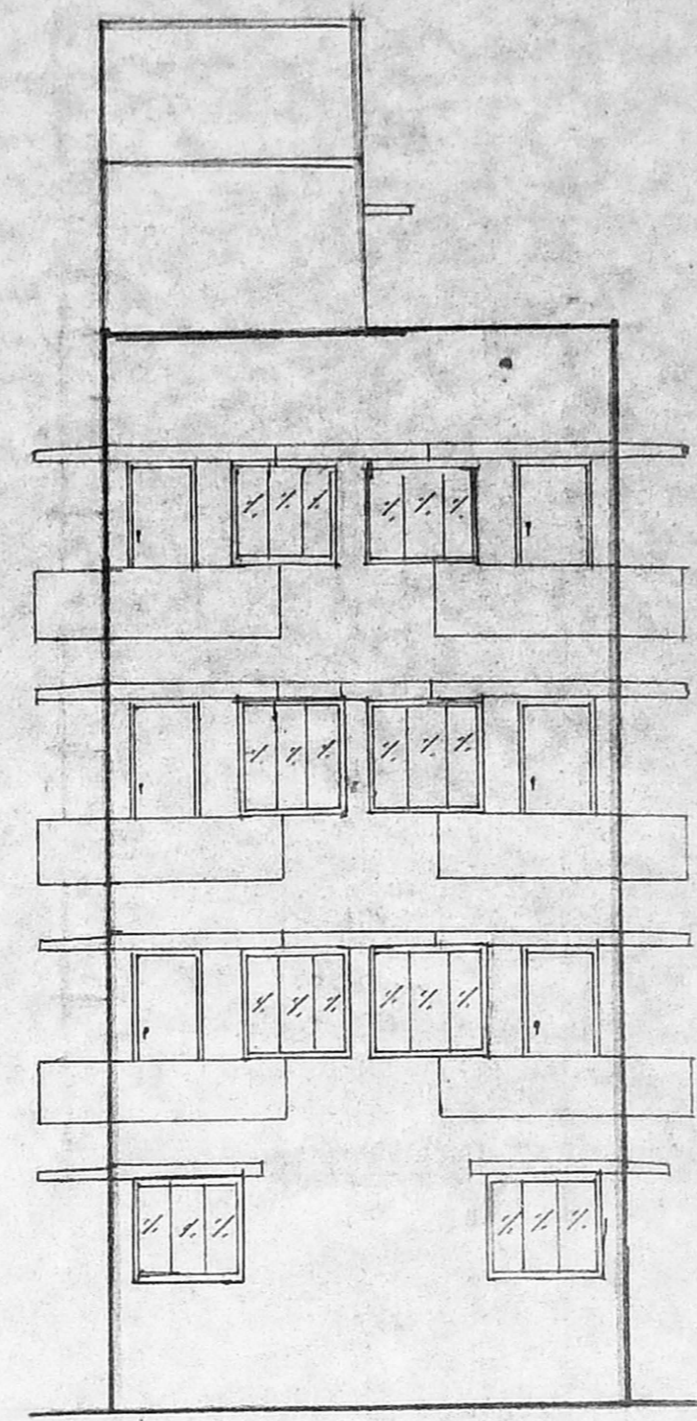


ELEVATION

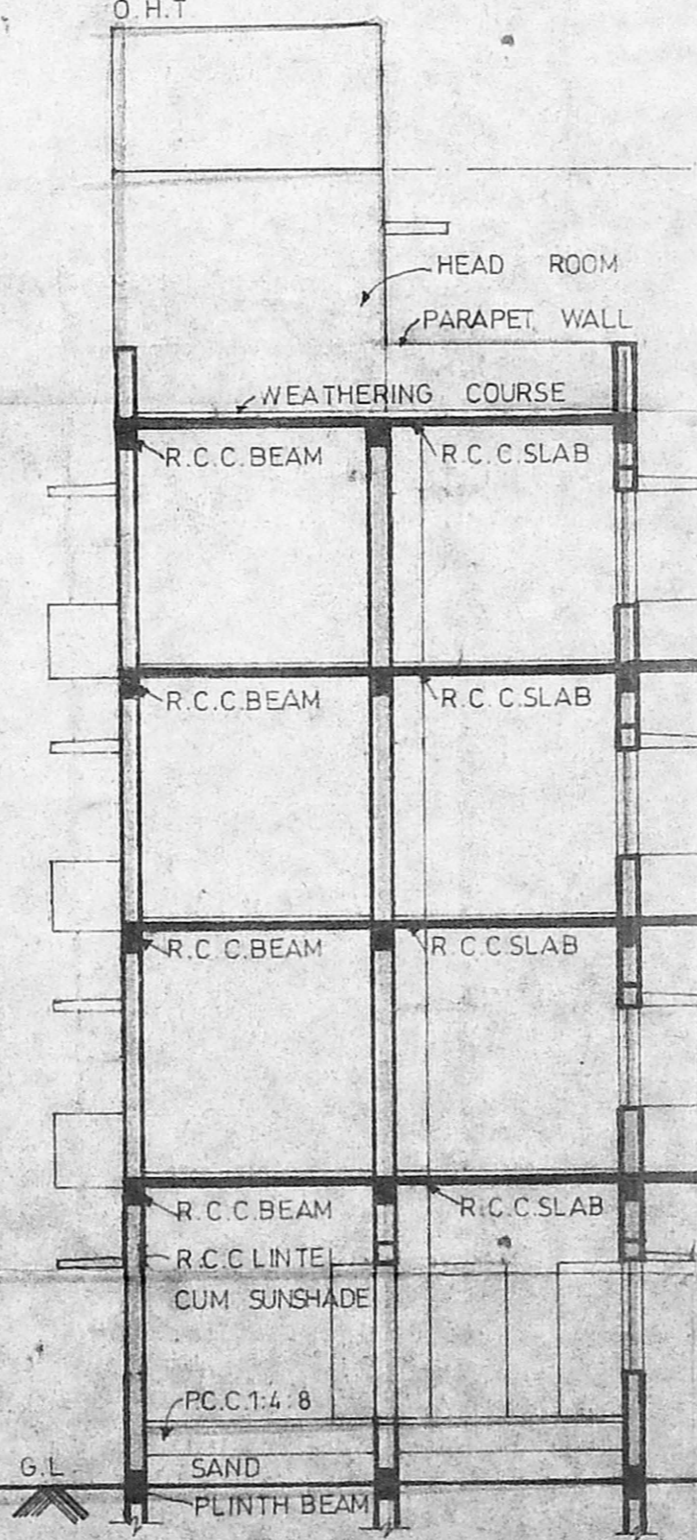

SECTION ON 'AA'

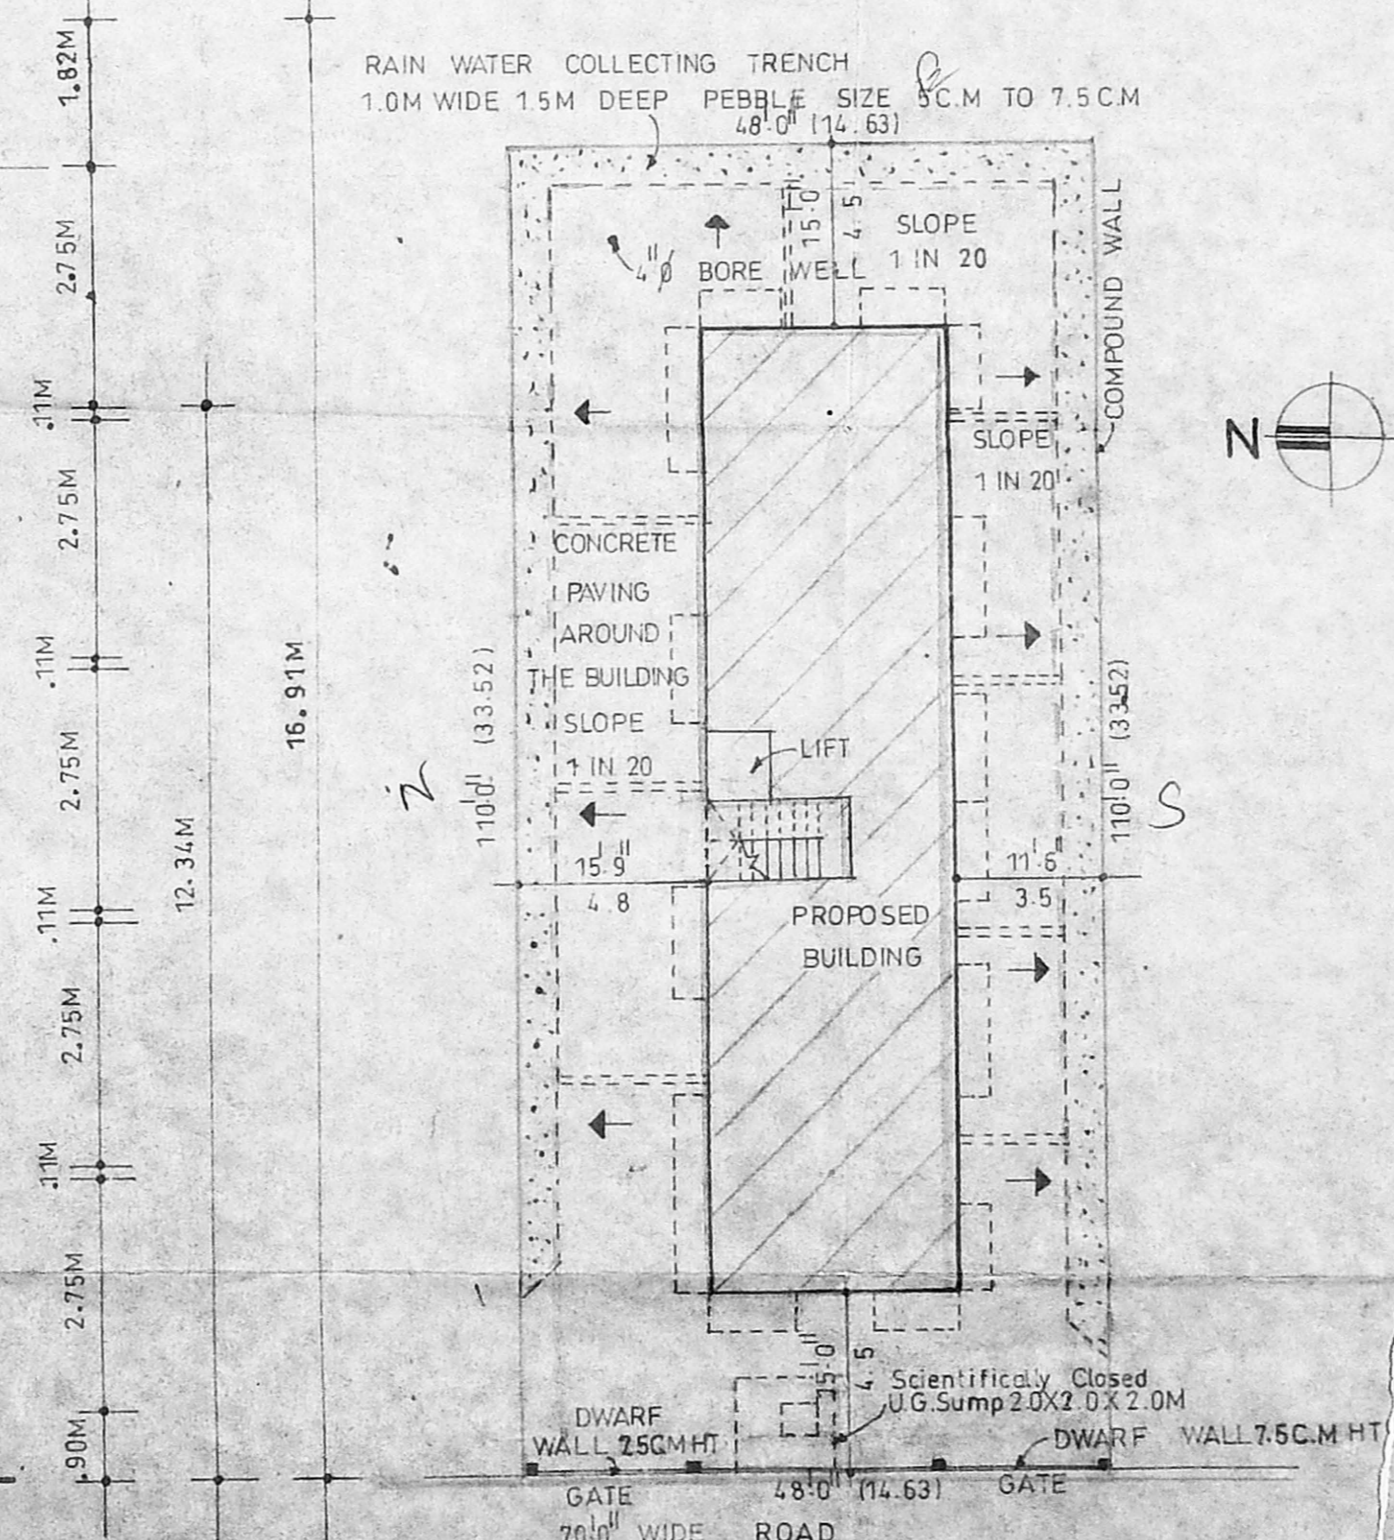

SITE PLAN
 SCALE - 1:200

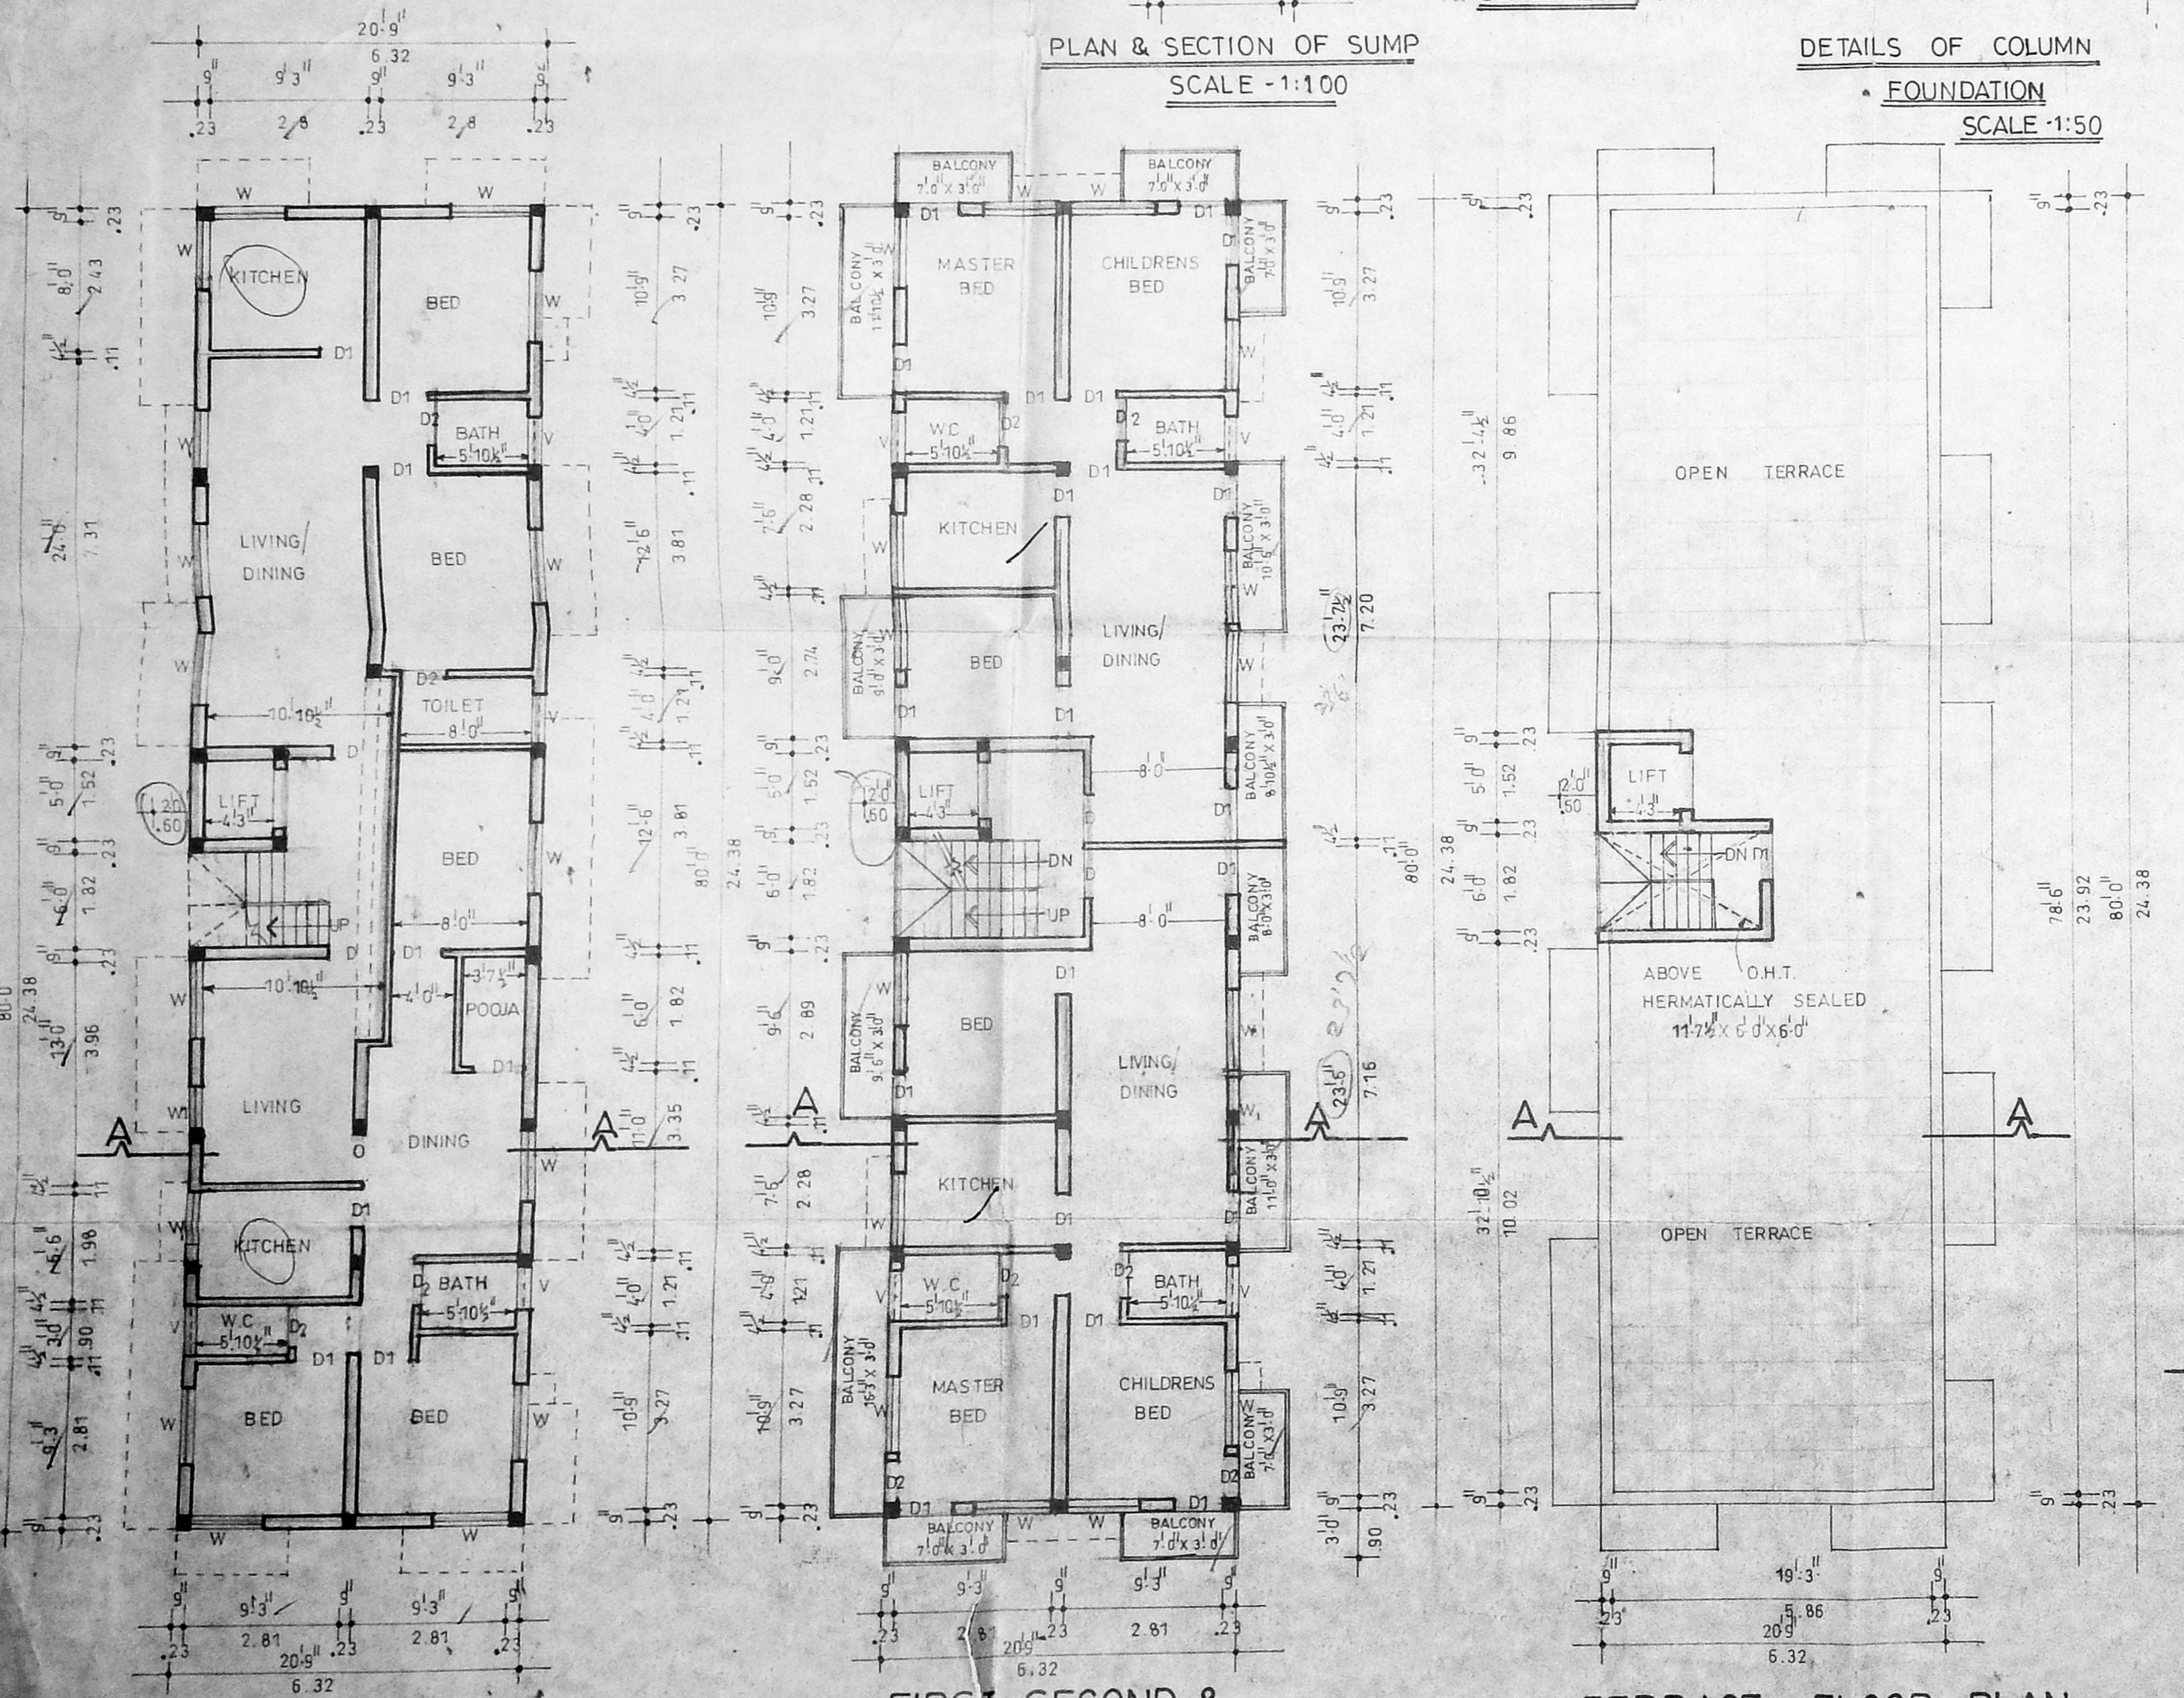

FIRST, SECOND & THIRD FLOOR PLAN

TERRACE FLOOR PLAN

G.F. PLAN