




FRONT ELEVATION

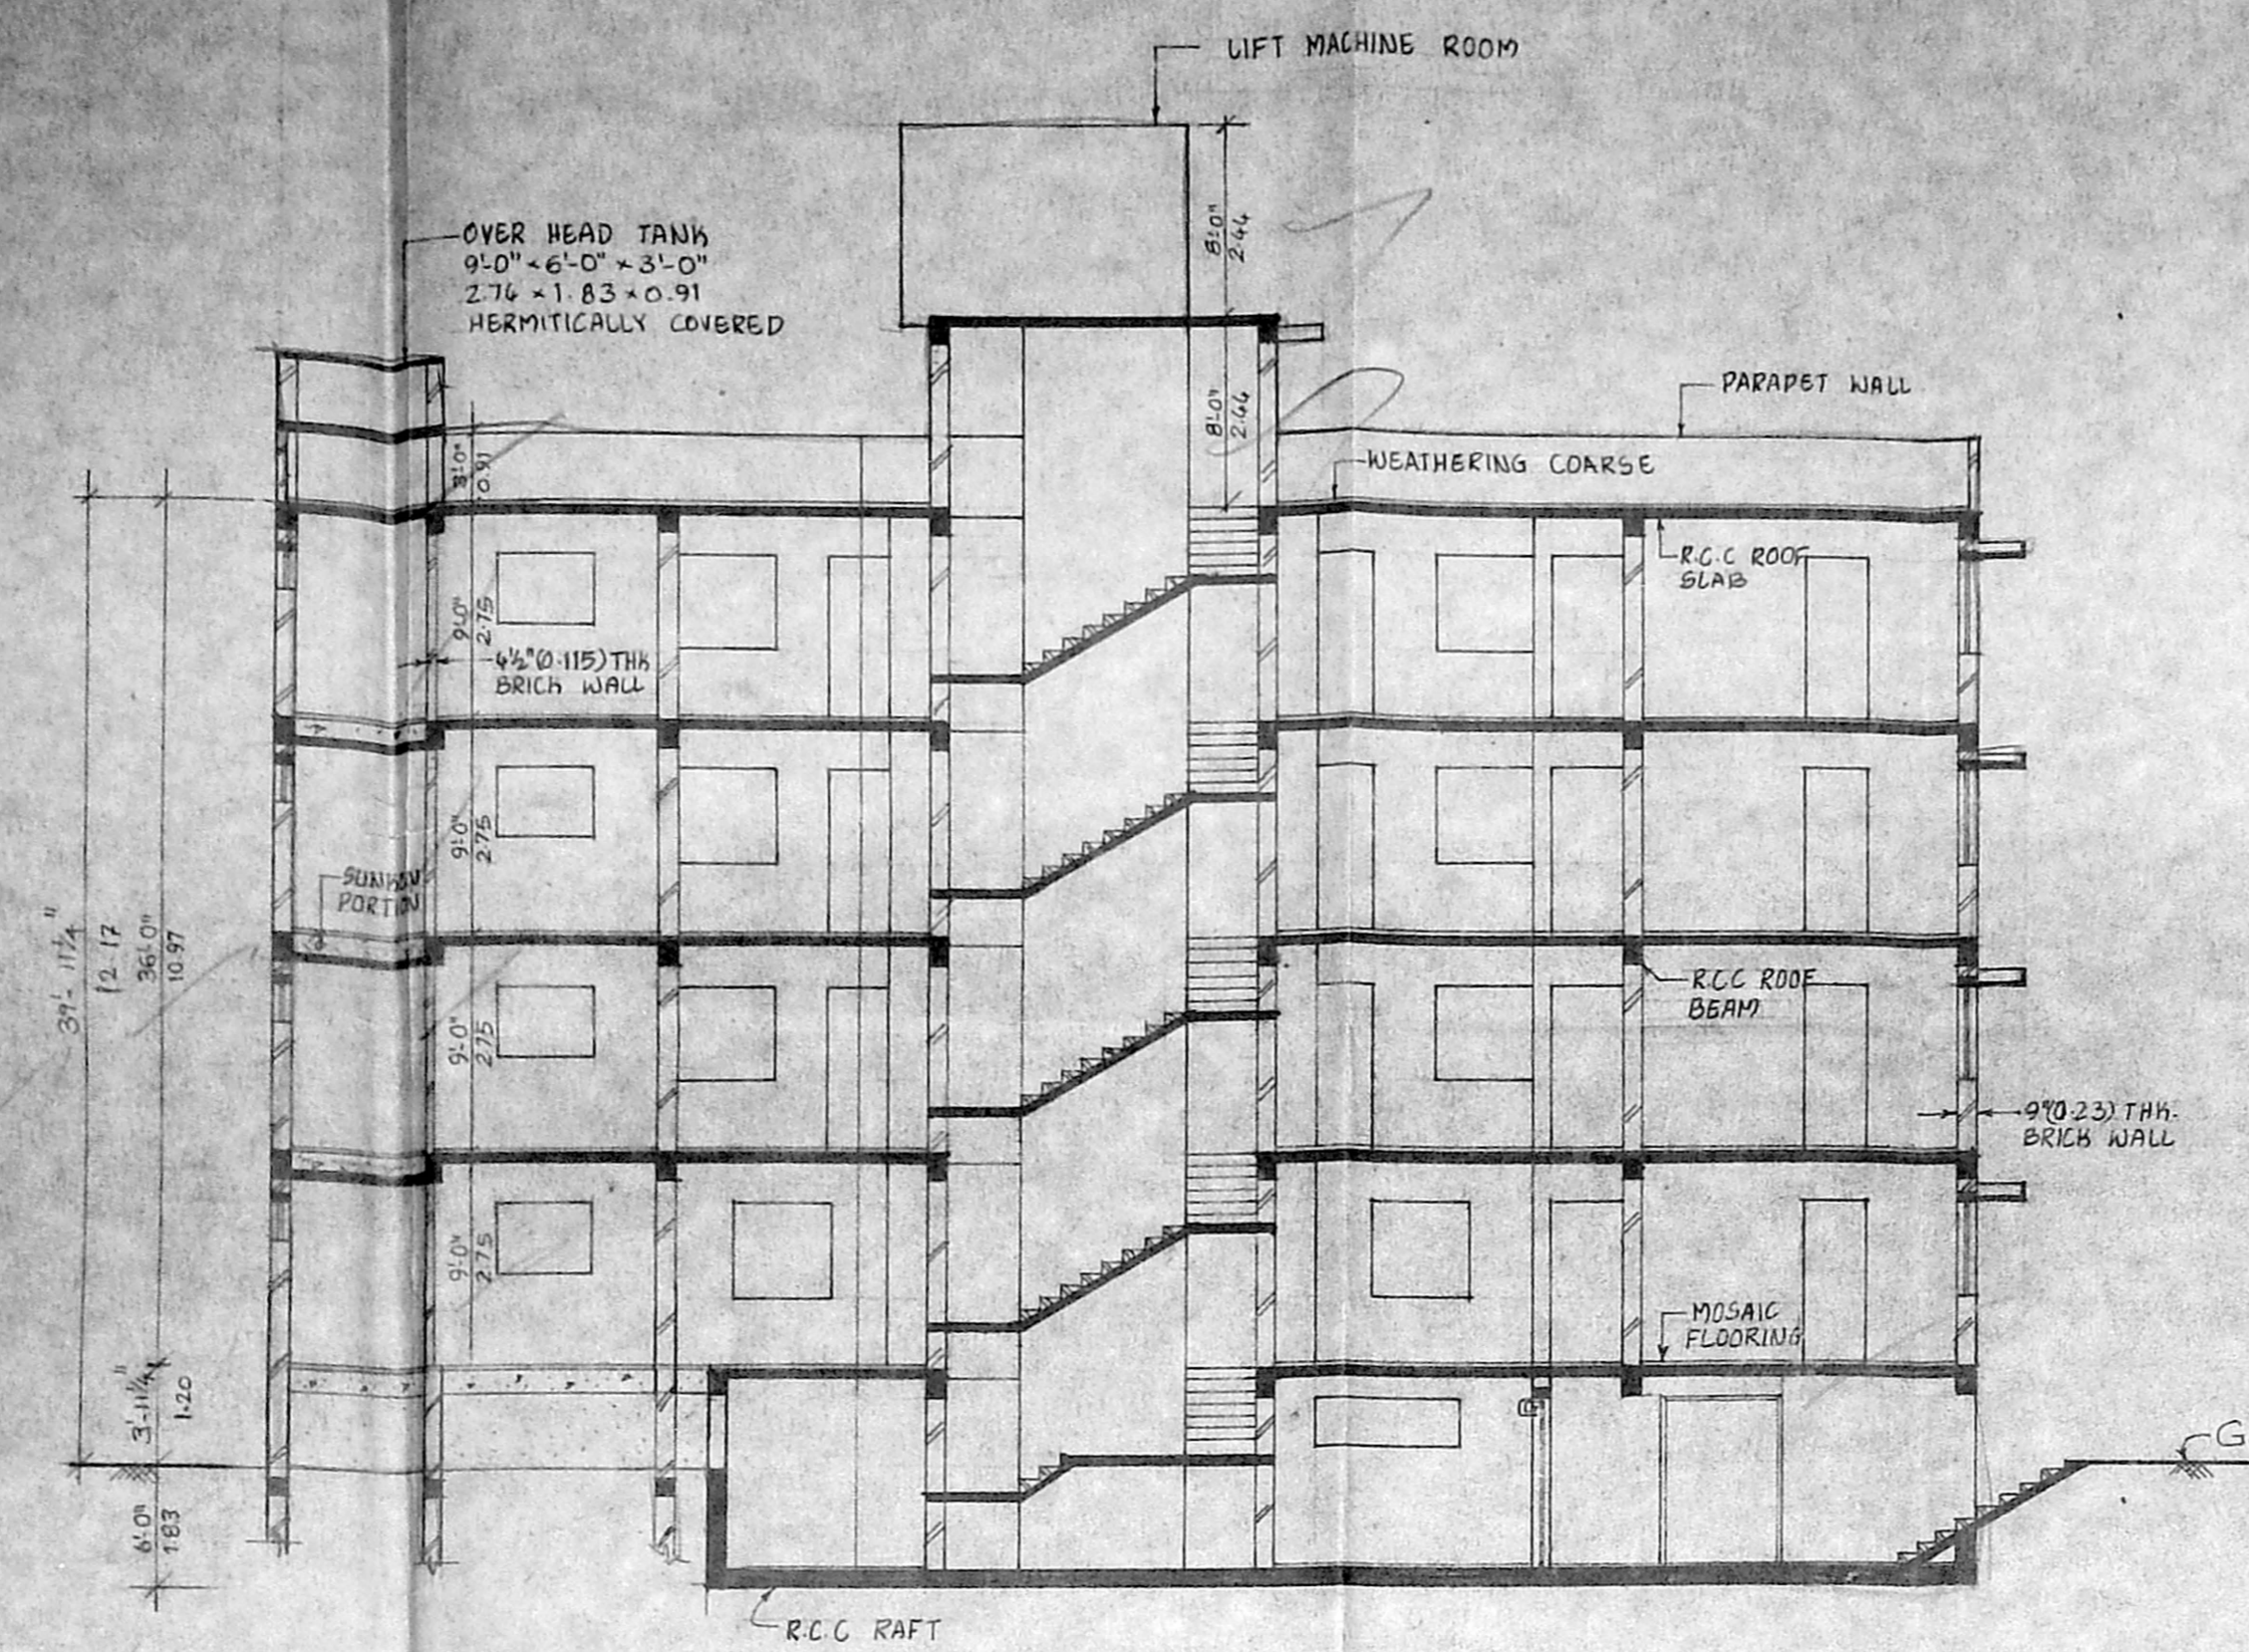


SECTION - AB

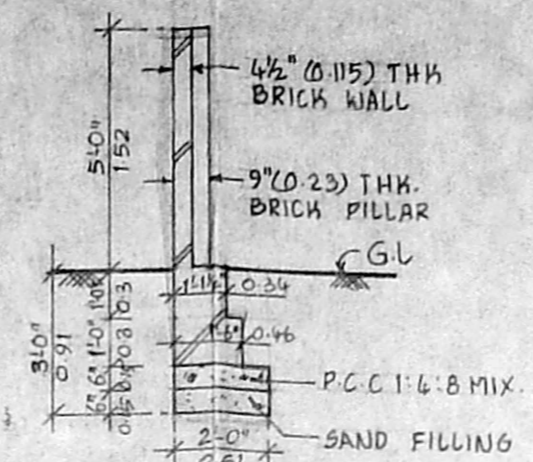

SECTION ON COMPOUND WALL  
SCALE - 1" = 4'-0" (1:50)

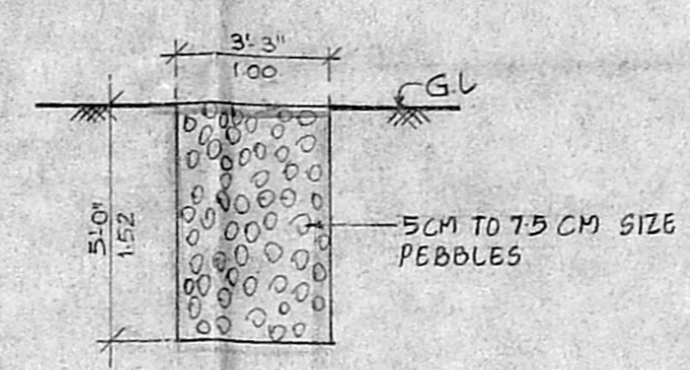

SECTION ON PEBBLE BED  
SCALE - 1" = 4'-0" (1:50)

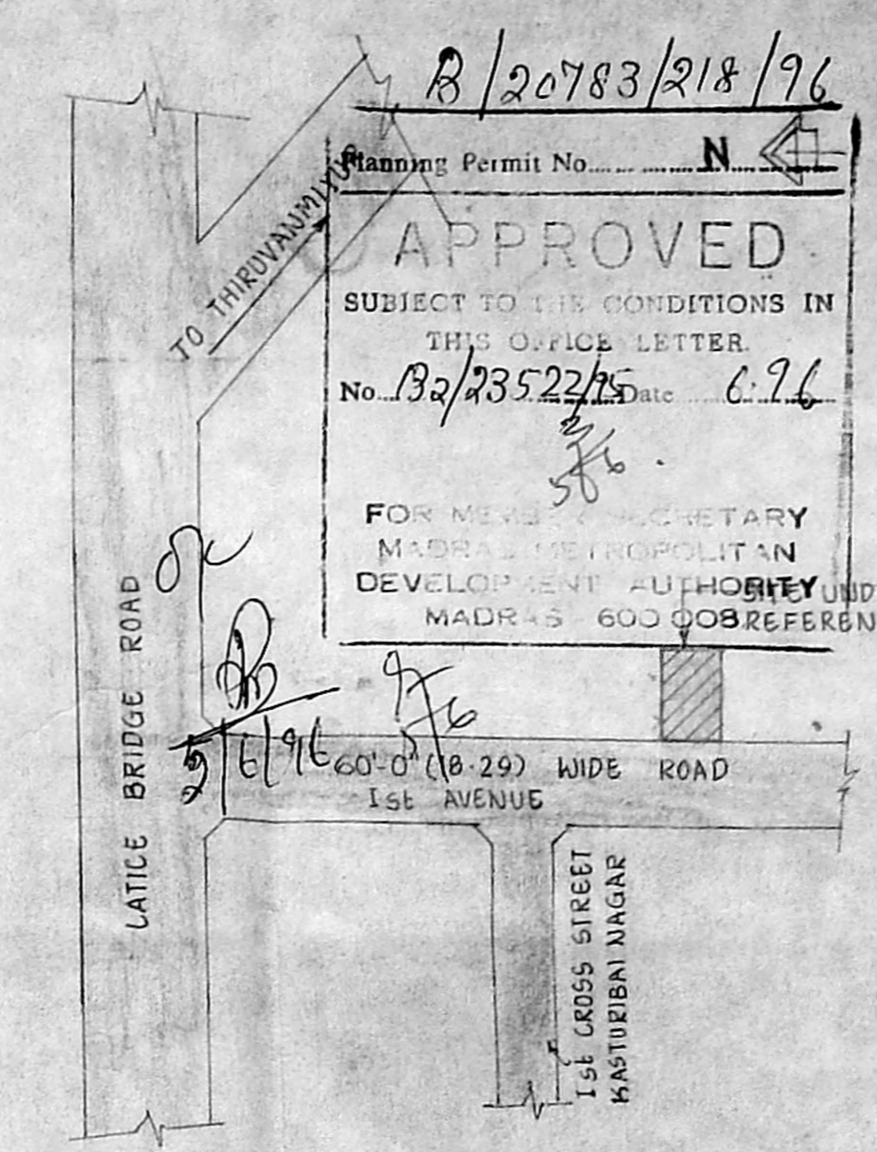

KEY PLAN  
NOT TO SCALE

COLOUR INDEX

PROPOSED	RED
ROAD	GREEN
BOUNDARY	BLACK

SCHEDULE OF JOINERY

MD	MAIN DOOR	3'-3" x 7'-0"	100 x 213
D1	DOOR	3'-0" x 7'-0"	0.91 x 2.13
D2	-DO-	3'-0" x 7'-0"	0.91 x 2.13
FDW	FRENCH DOOR	3'-0" x 7'-0"	0.91 x 2.13
W	WINDOW	4'-0" x 4'-0"	1.83 x 2.22
W1	-DO-	4'-0" x 4'-0"	1.83 x 2.22
W2	-DO-	4'-0" x 4'-0"	1.83 x 2.22
V	VENTILATOR	6'-0" x 3'-0"	1.22 x 0.91
V1	-DO-	6'-0" x 3'-0"	1.22 x 0.91
RS	ROLLING SHUTTER	5'-0" x 7'-0"	1.52 x 2.13
J	JALLY	6'-0" x 6'-0"	1.83 x 1.83

SPECIFICATIONS

RAFT FOUNDATION  
R.C.C 1:4:8 MIX.  
R.C.C 1:2:4 MIX.  
PLASTERING IN CM 1:5 MIX.  
CEILING PLASTERING IN CM 1:3 MIX.  
MOSAIC FLOORING IN CM 1:5 MIX.  
TWO COATS OF PAINTING ON ONE COAT OF PRIMER FOR WOOD WORKS.  
TWO COATS OF COLOUR WASH ON ONE COAT OF WHITE WASH.  
WEATHERING COARSE WITH BRICK JELLY WITH FLAT TILES.

AREA STATEMENT

	SQ. FT.	SQ. M.
PLOT AREA	4700.00	436.64
BASEMENT FLOOR	824.25	76.60
GROUND FLOOR	1427.63	132.67
FIRST FLOOR	1598.25	148.54
SECOND FLOOR	1598.25	148.54
THIRD FLOOR	1598.25	148.54
TOTAL AREA	7046.65	654.88

F.S.I. - 1:4992  
PLOT COVERAGE - 34.7%

GENERATOR ROOM	182.25	16.93
WATCHMAN ROOM	50.75	4.72
TOTAL	233.00	21.65


PLAN SHOWING THE PROPOSED RESIDENTIAL BUILDING AT No.31, 1st AVENUE, INDRA NAGAR, MADRAS S.No. 39, BLOCK No.13.

SCALE - 1" = 8'-0" (1:100)


OWNER / POWER AGENT

LICENCED SURVEYOR


T.H. RAMDAS M.I.E., F.I.V.,  
CHARTED ENGINEER DT. 27-10-87  
M 29308/B DT. 9-1-81  
LICENCED SURVEYOR CLASS-I NO.54  
CORPORATION OF MADRAS  
GOVT REGD VALUER C-1/210/81  
18, FLAT No.16, RAMACHANDRA ST.,  
T. NAGAR, MADRAS-600 017.  
PH. No. 8281333, 8281062

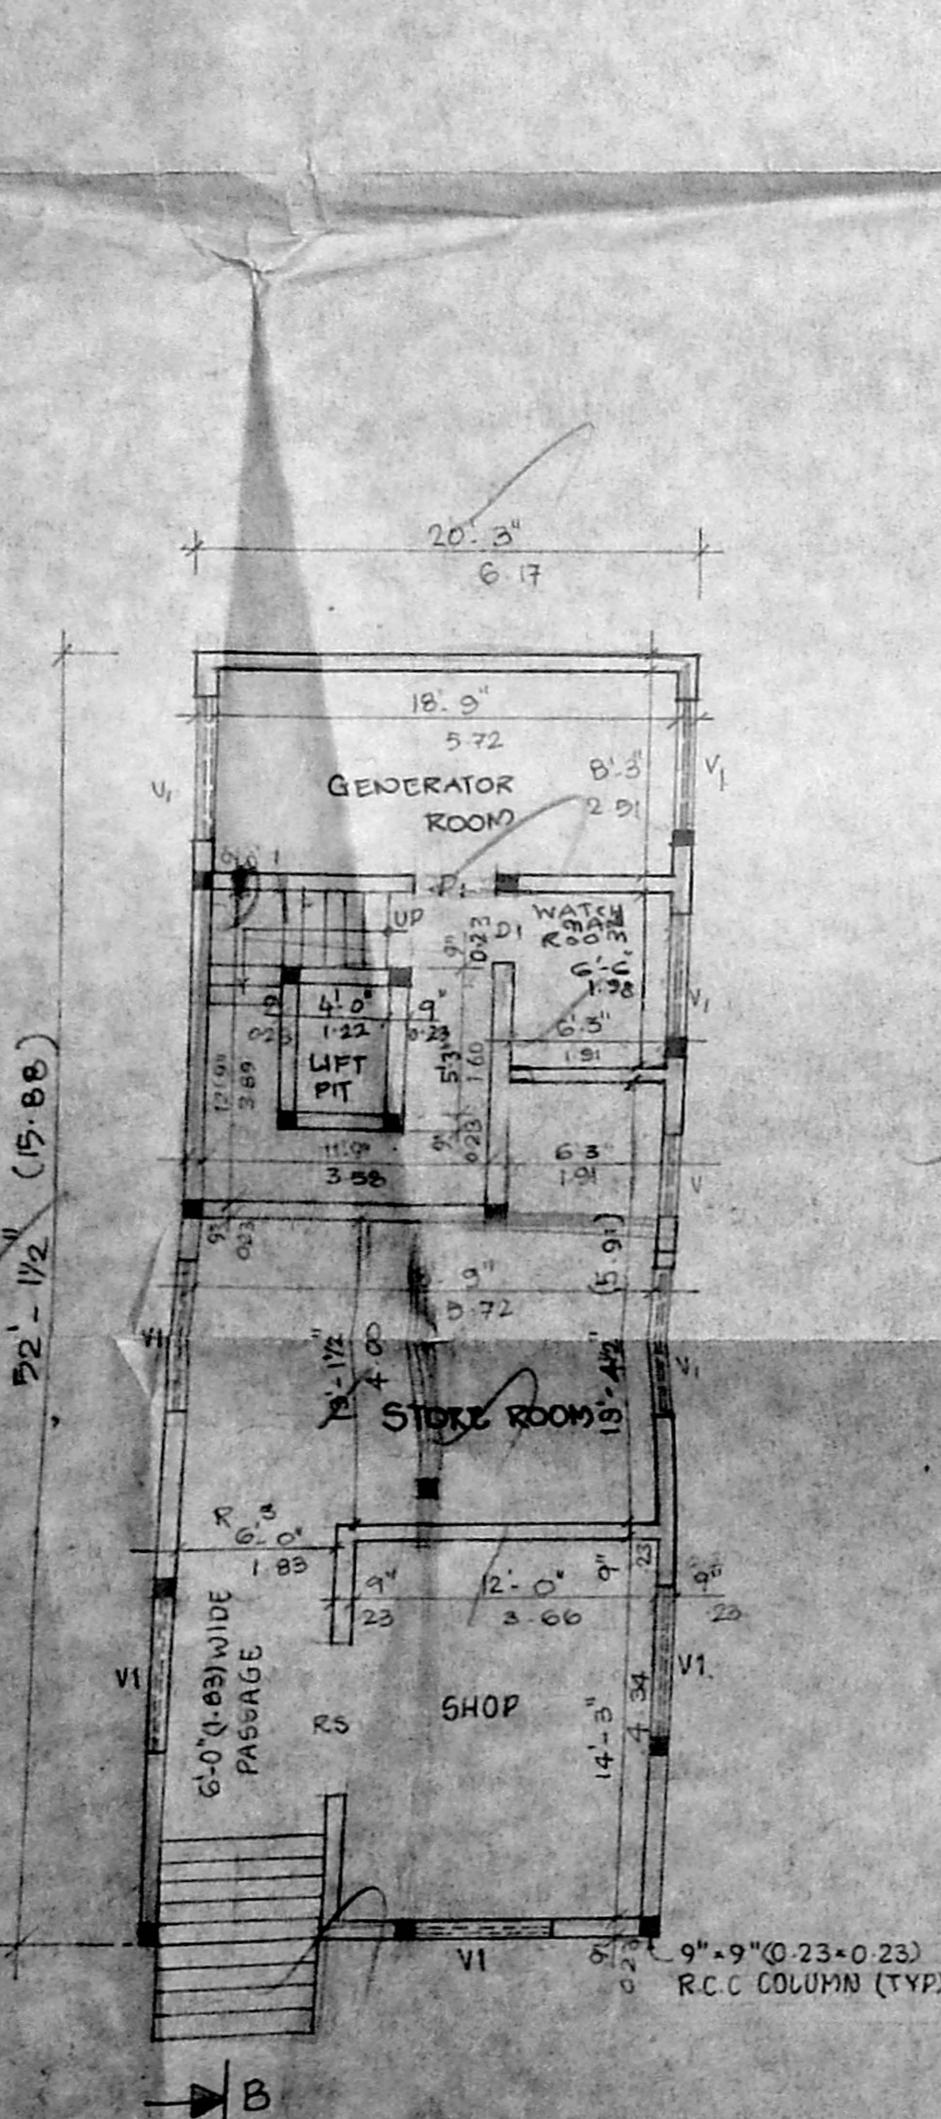


BASEMENT FLOOR PLAN

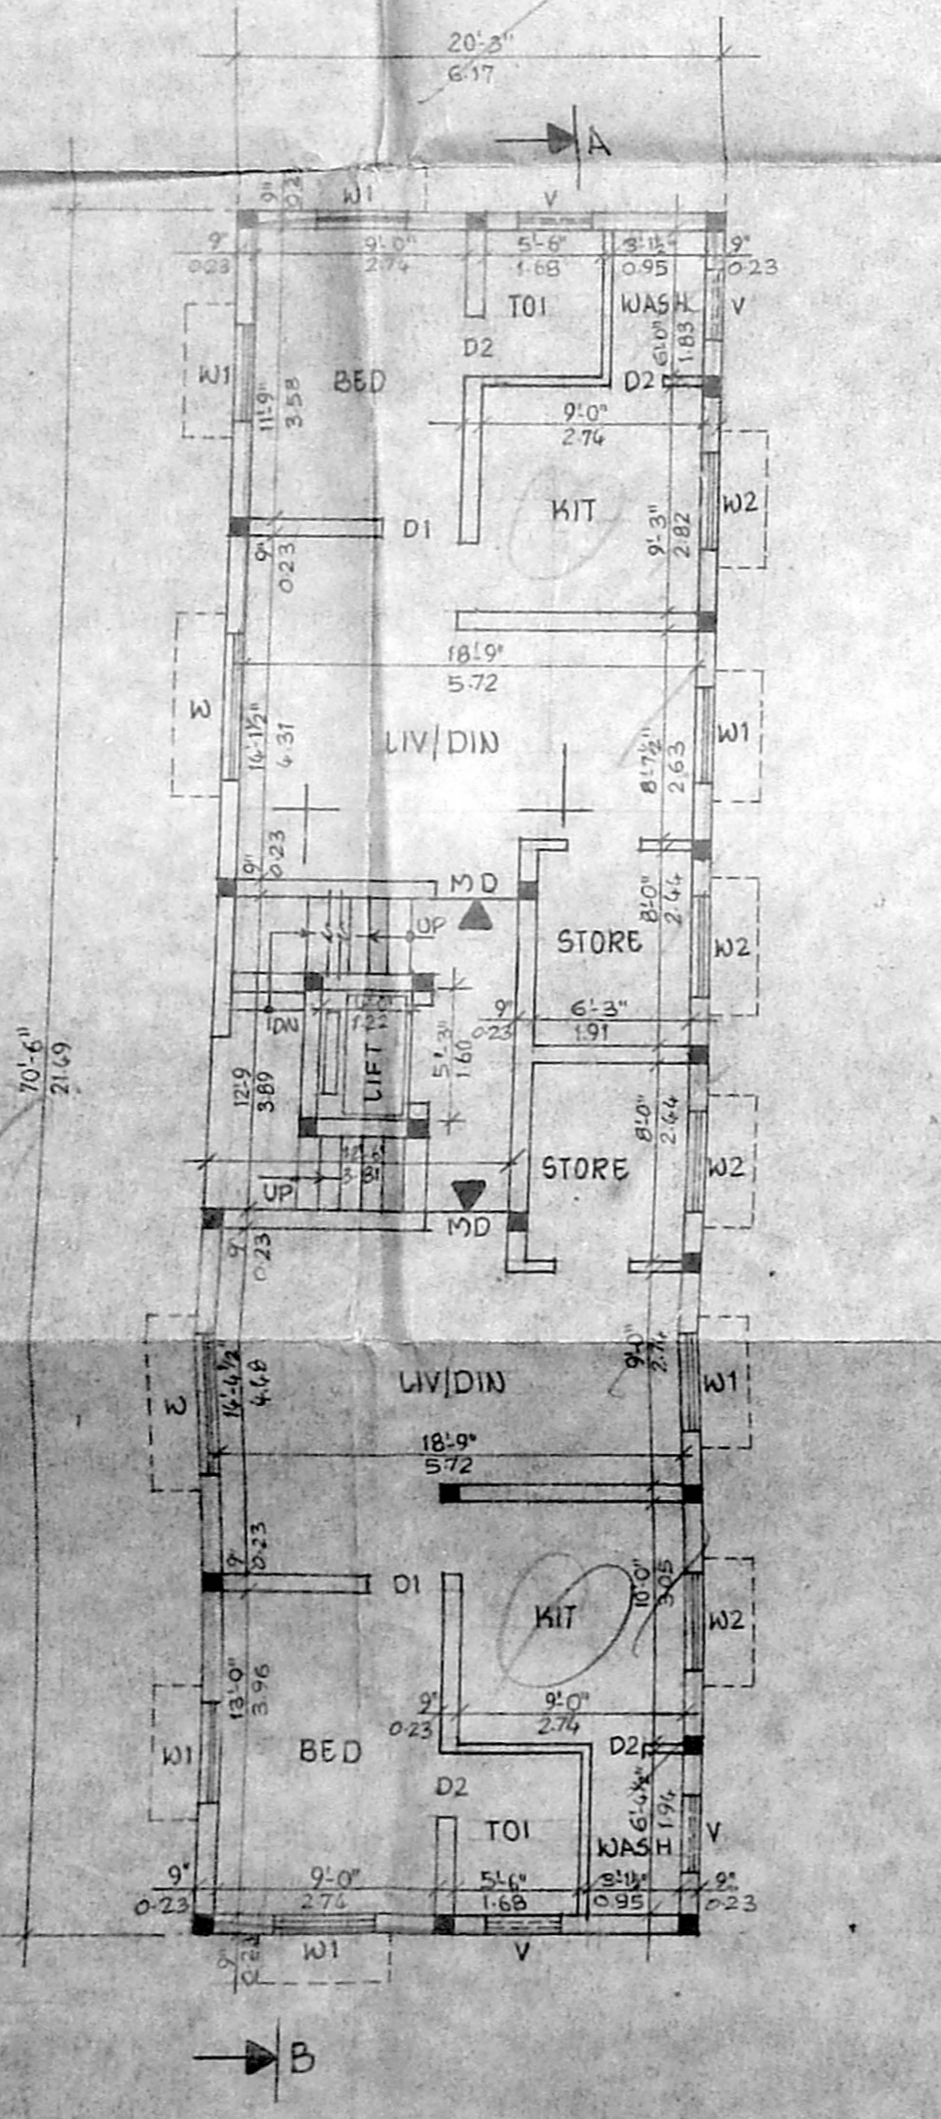


GROUND FLOOR PLAN

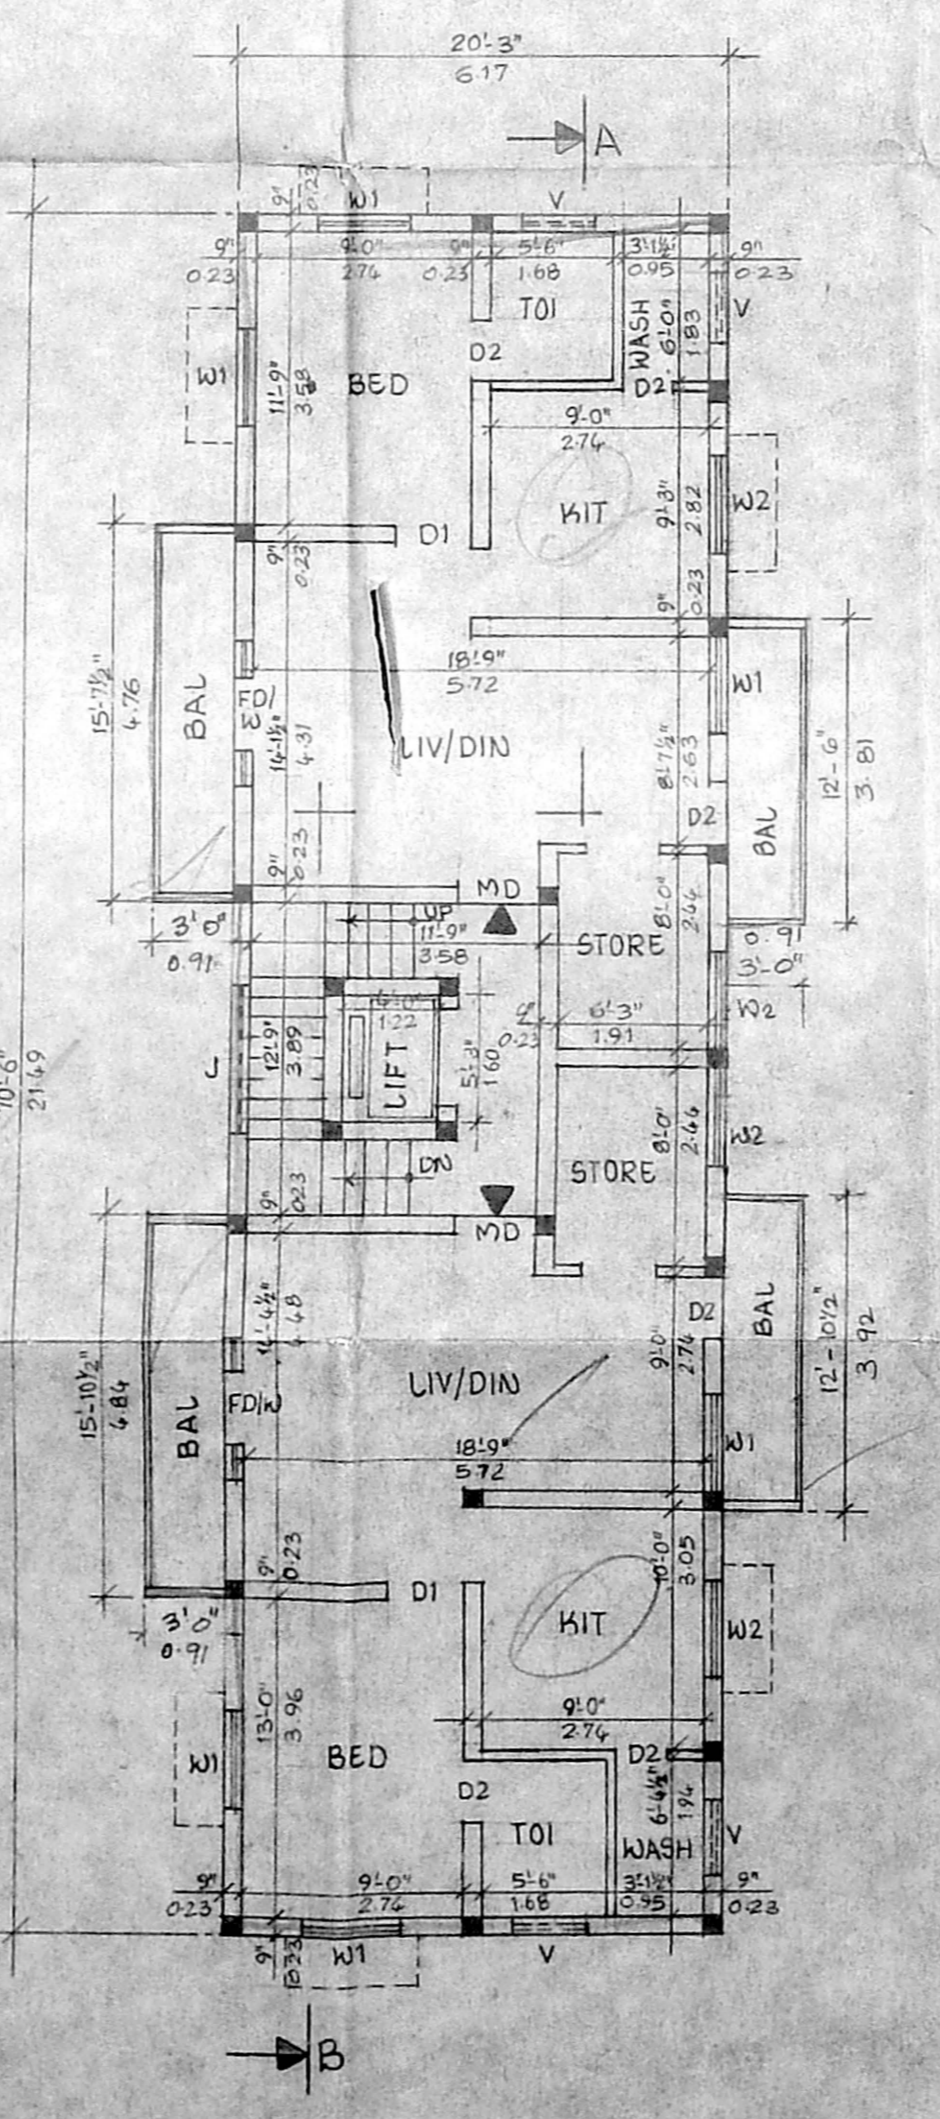

TYPICAL FLOOR PLAN  
FIRST, SECOND, THIRD FLOOR PLAN

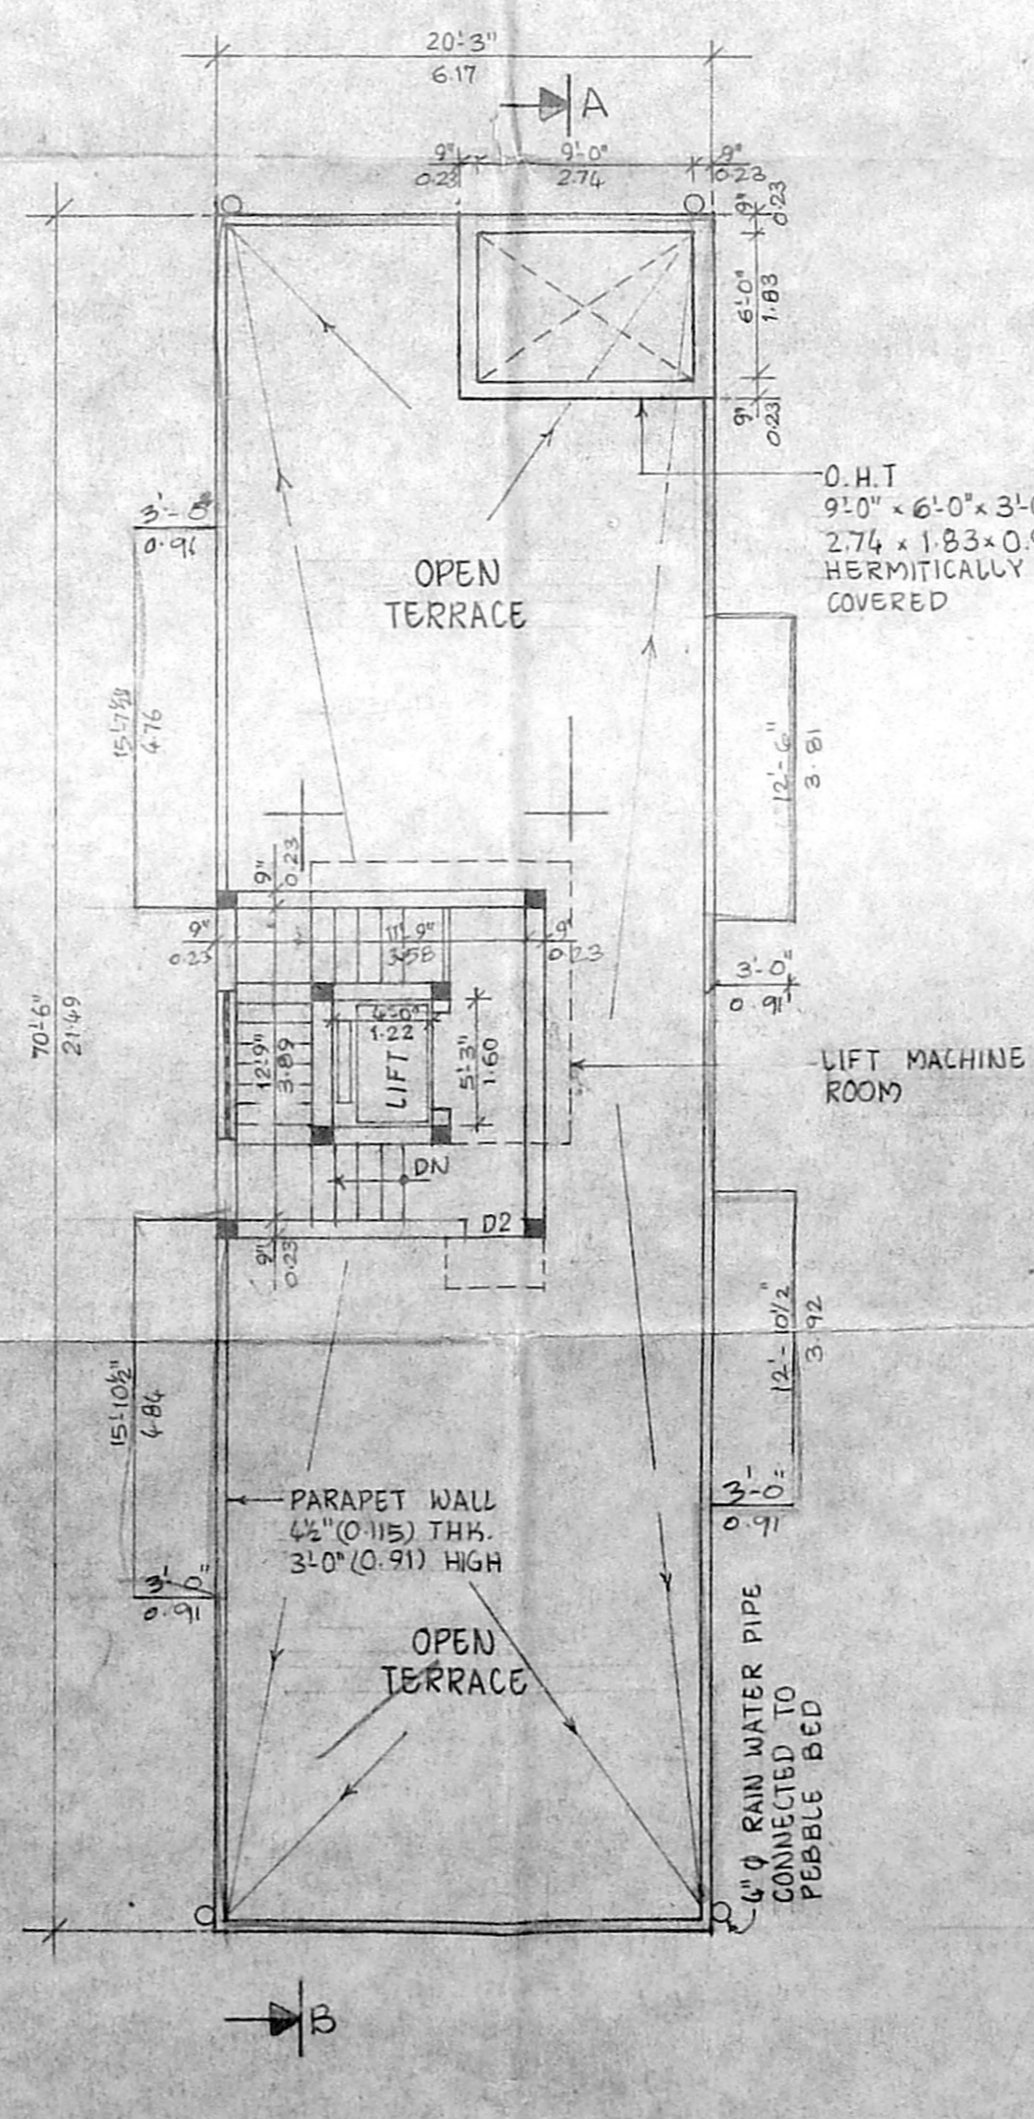

TERRACE FLOOR PLAN

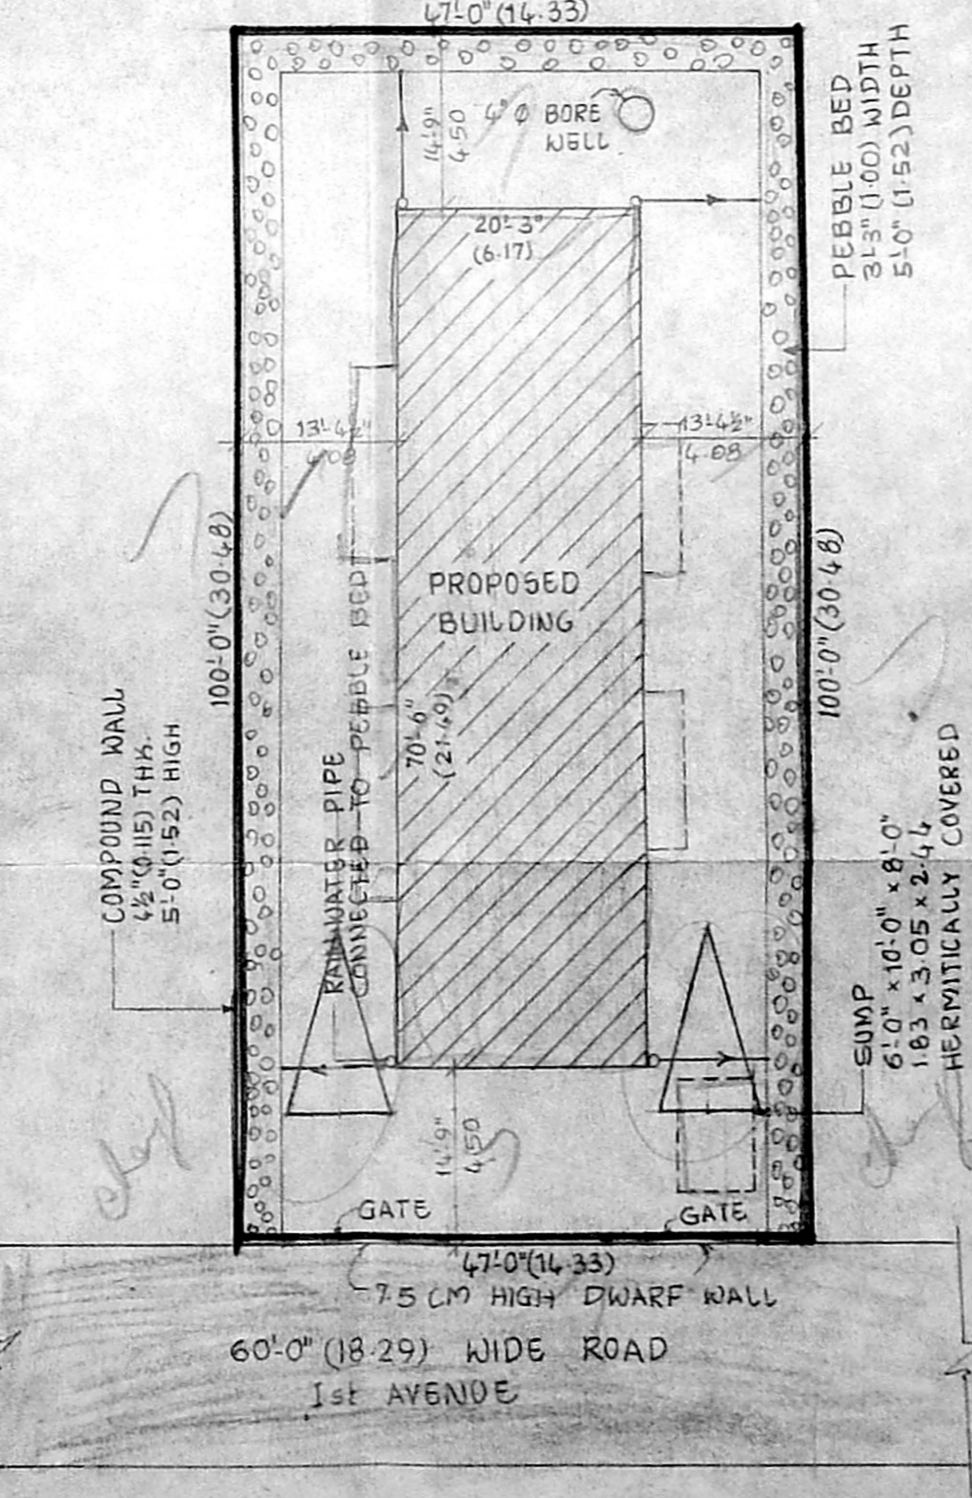

SITE PLAN  
SCALE - 1" = 16'-0" (1:200)