





ELEVATION

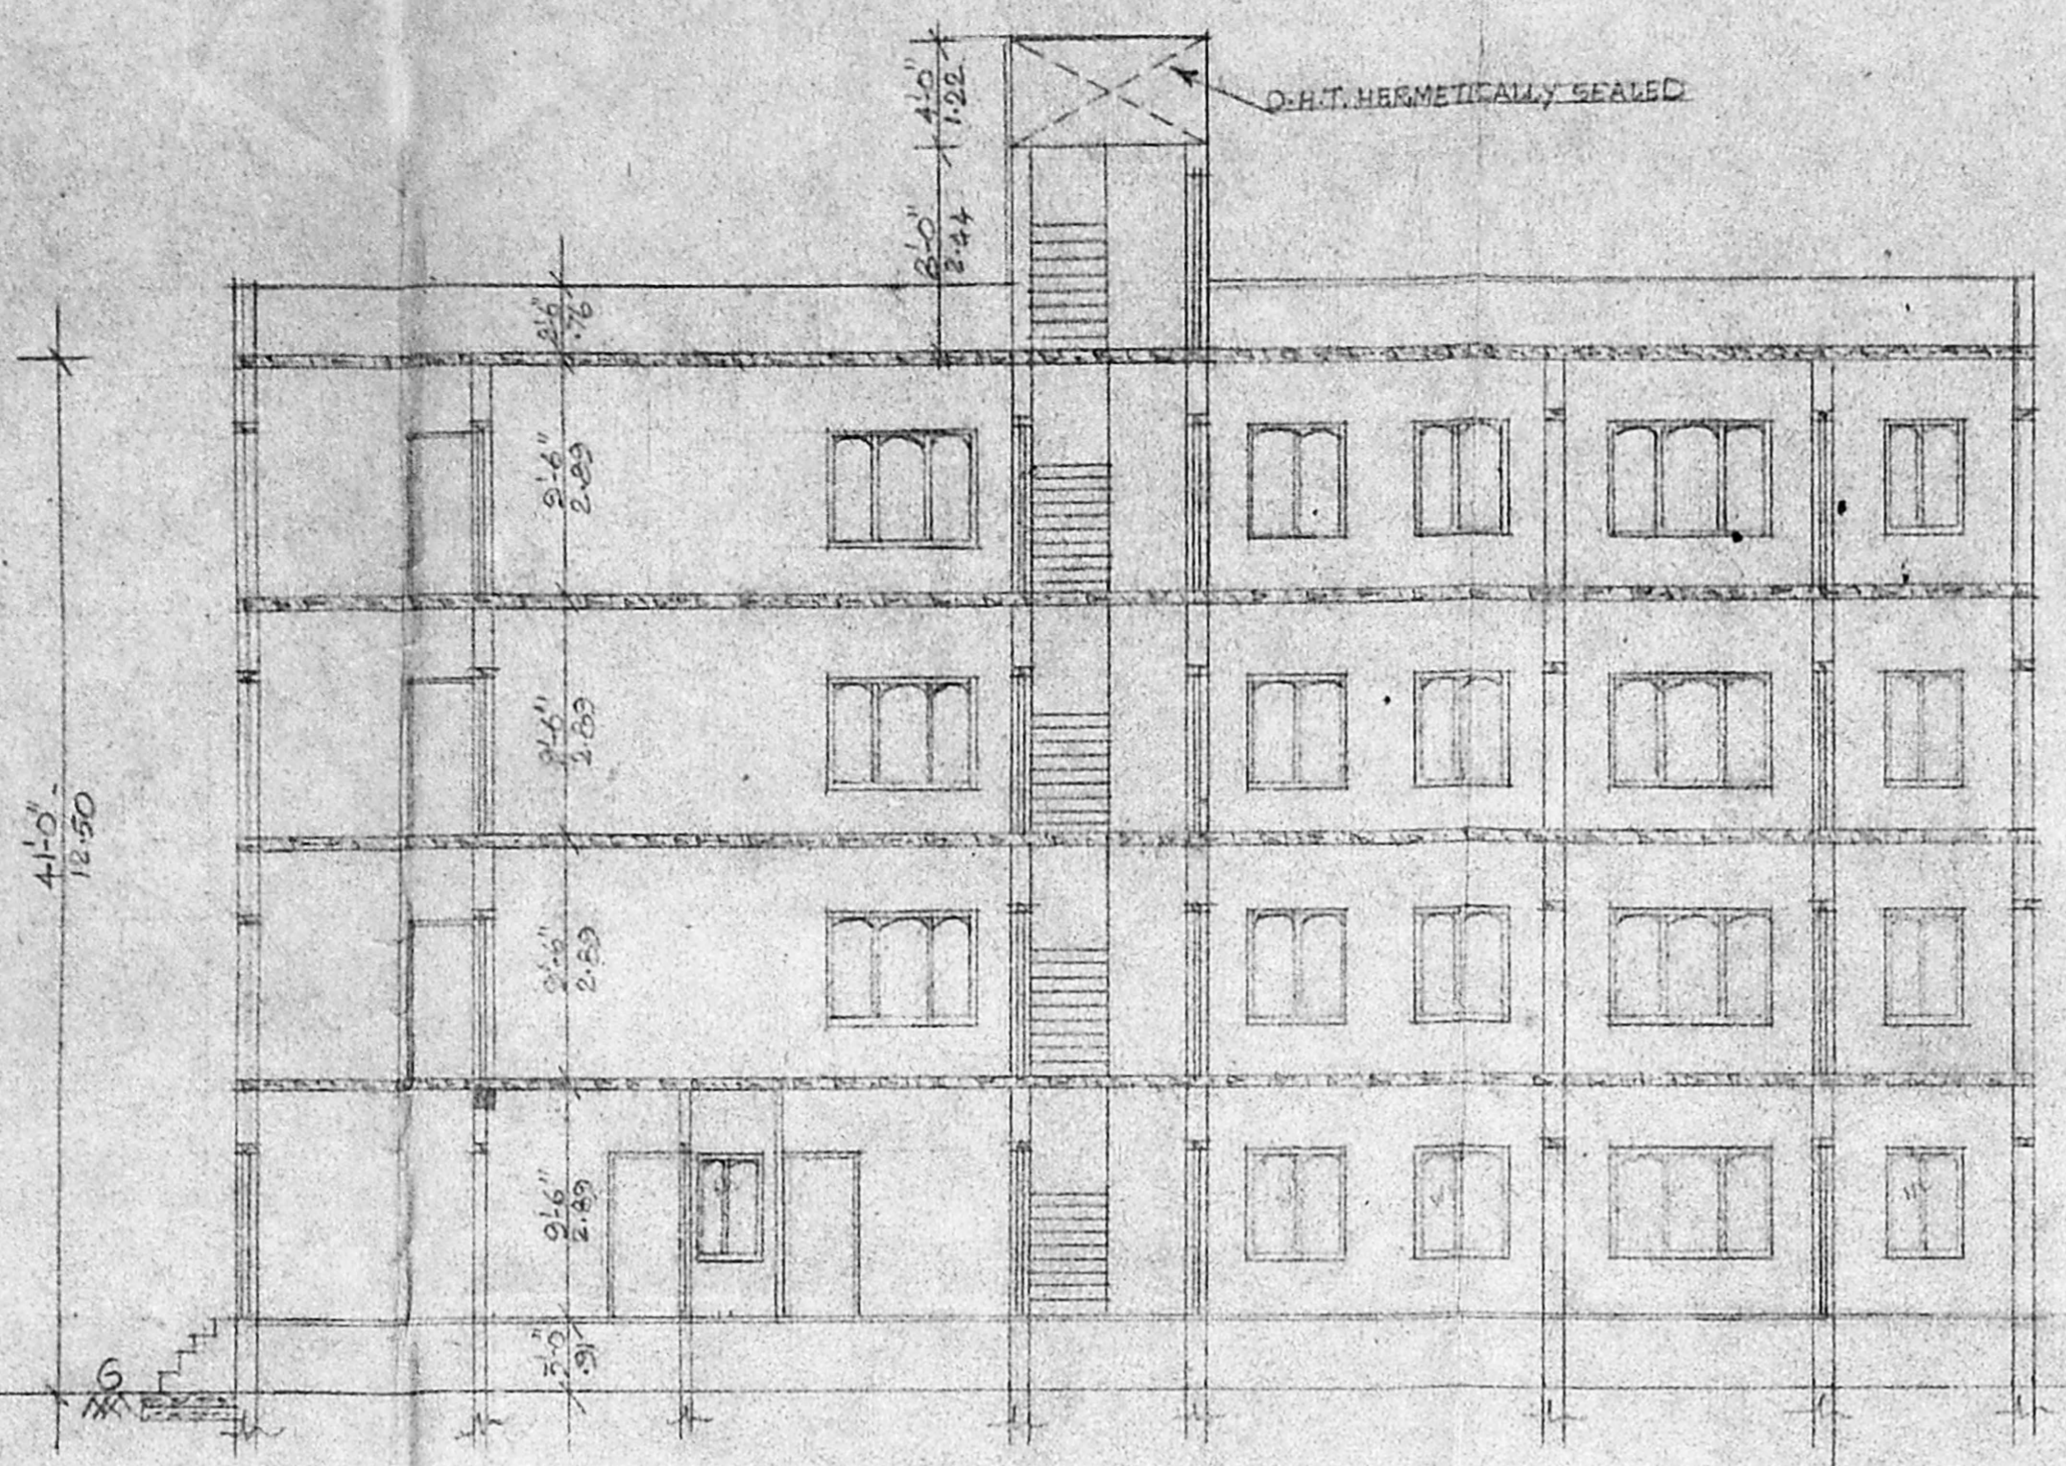


SECTION ON A-A

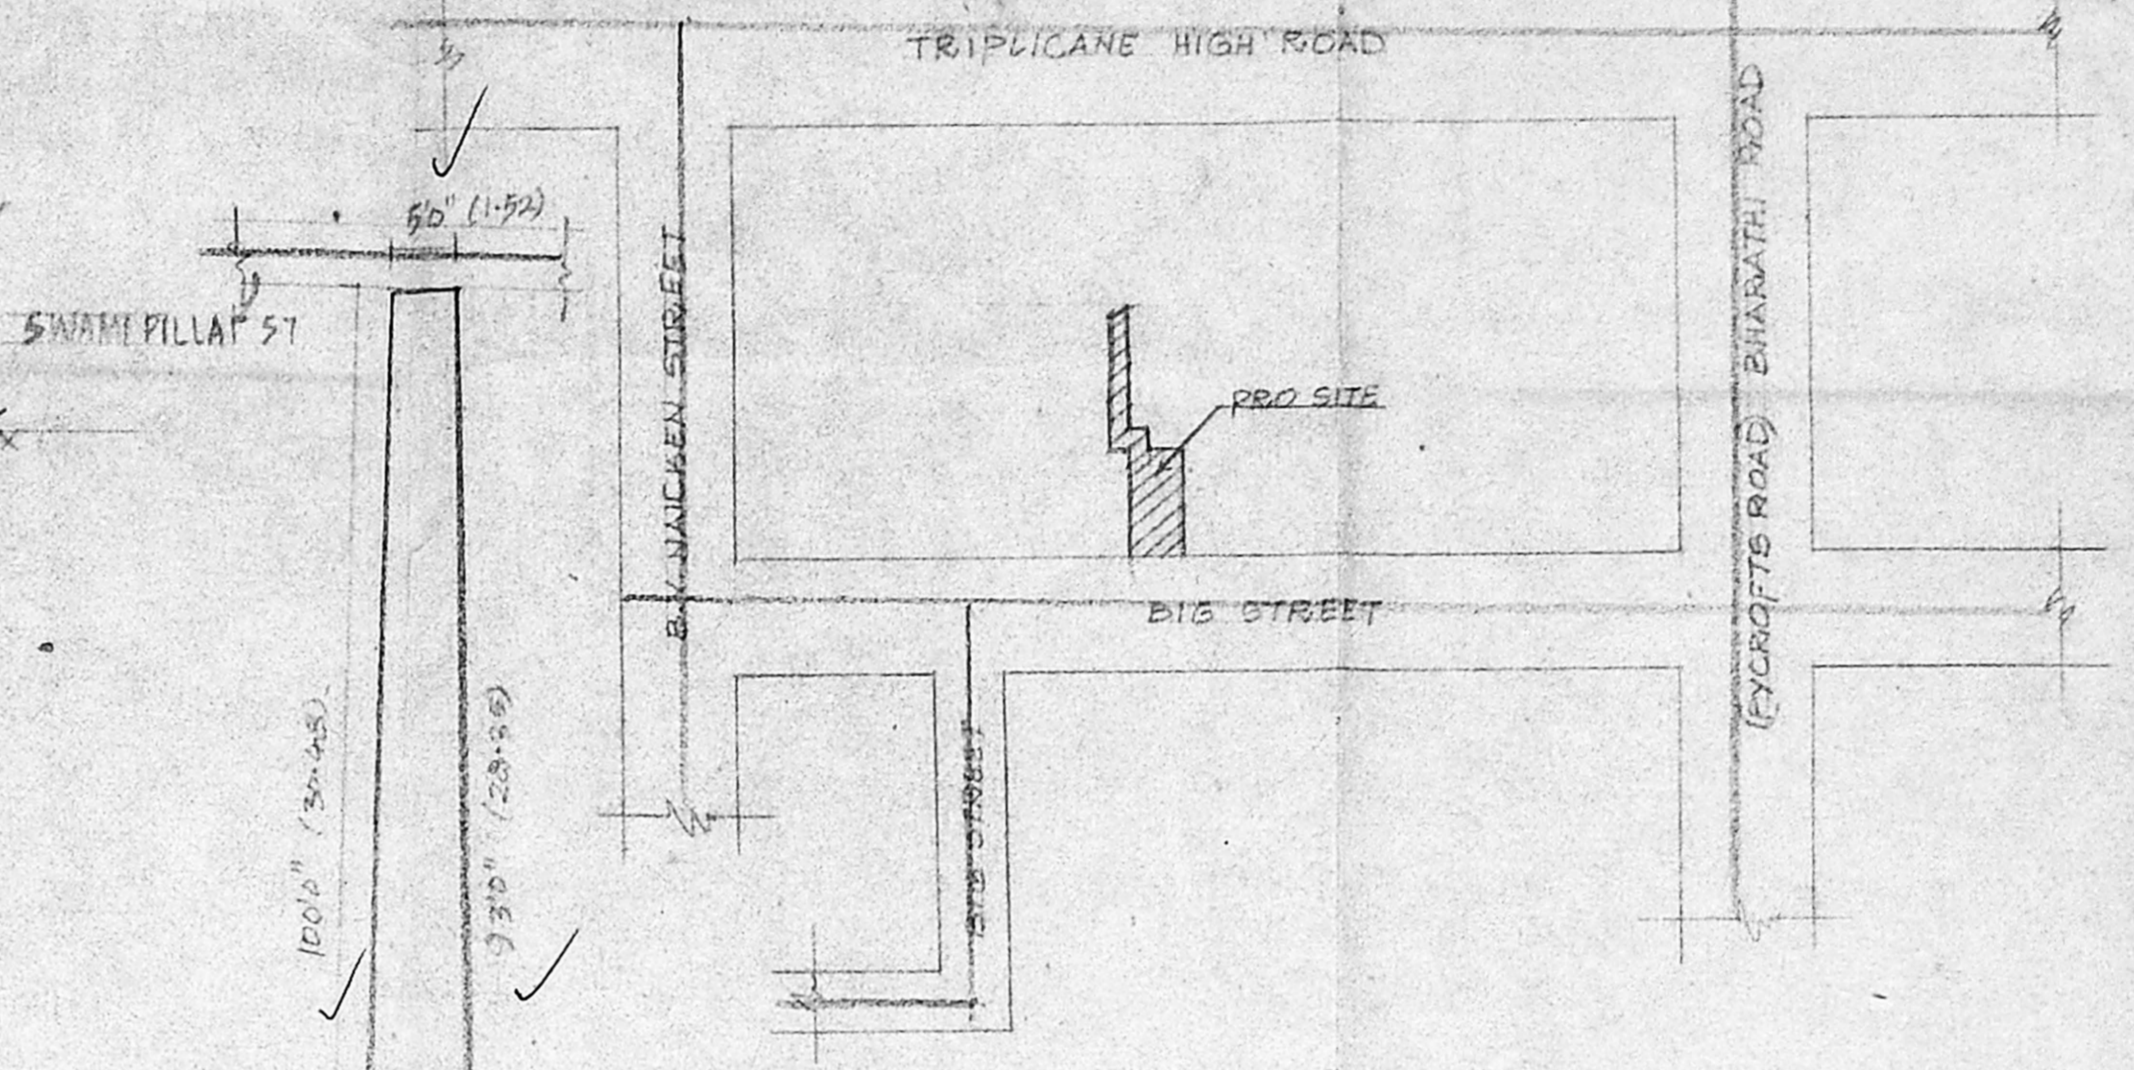




KEY PLAN N.T.S

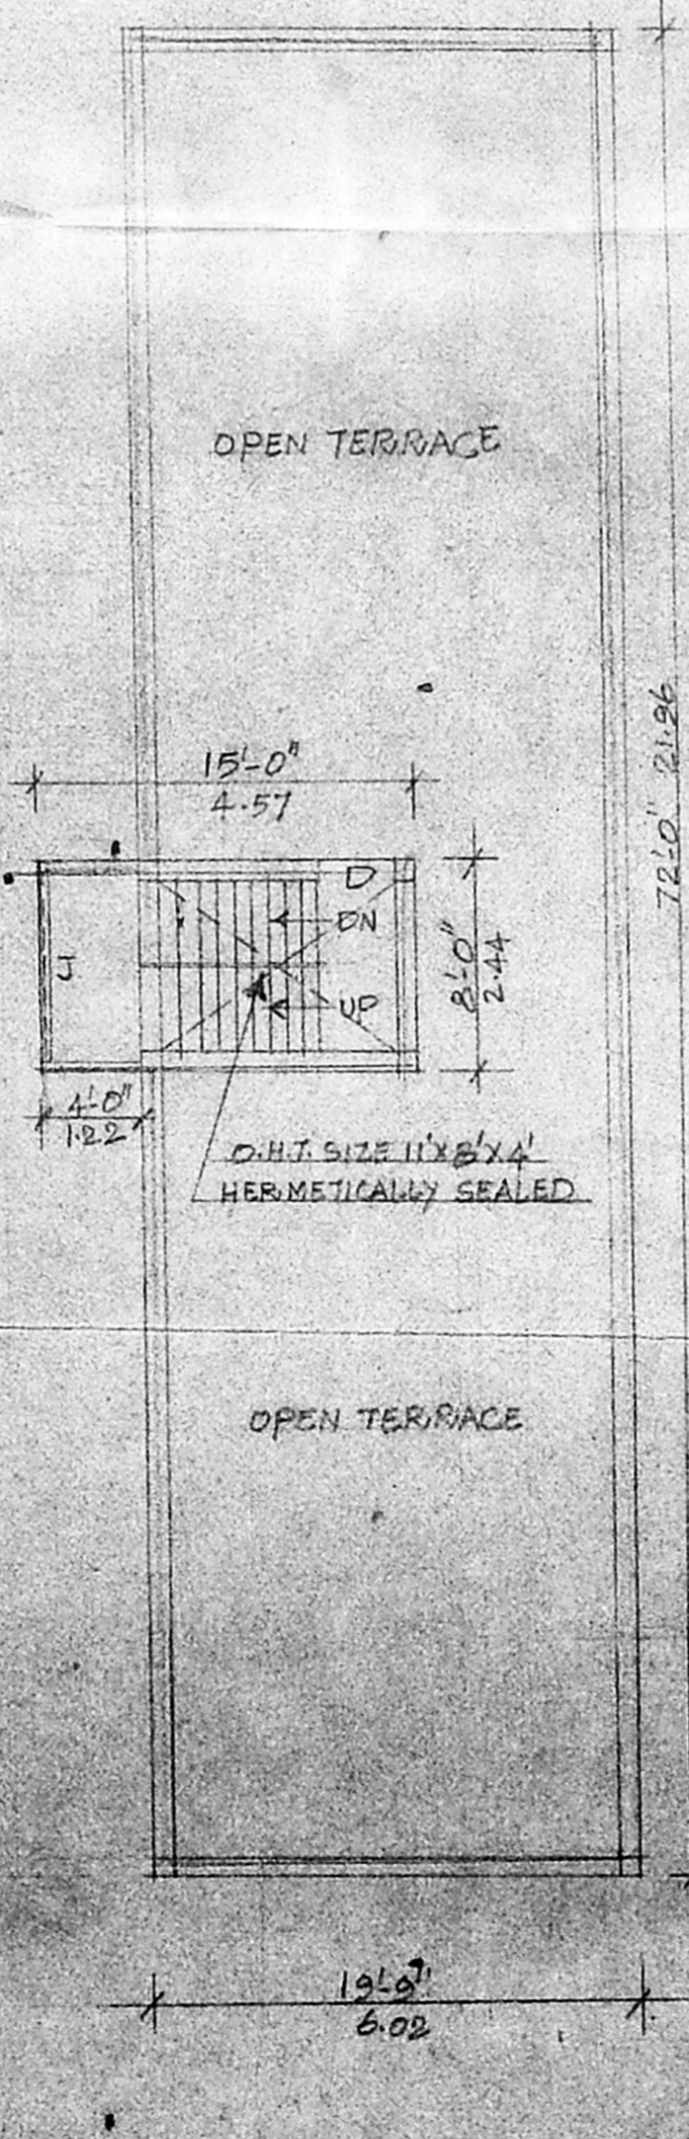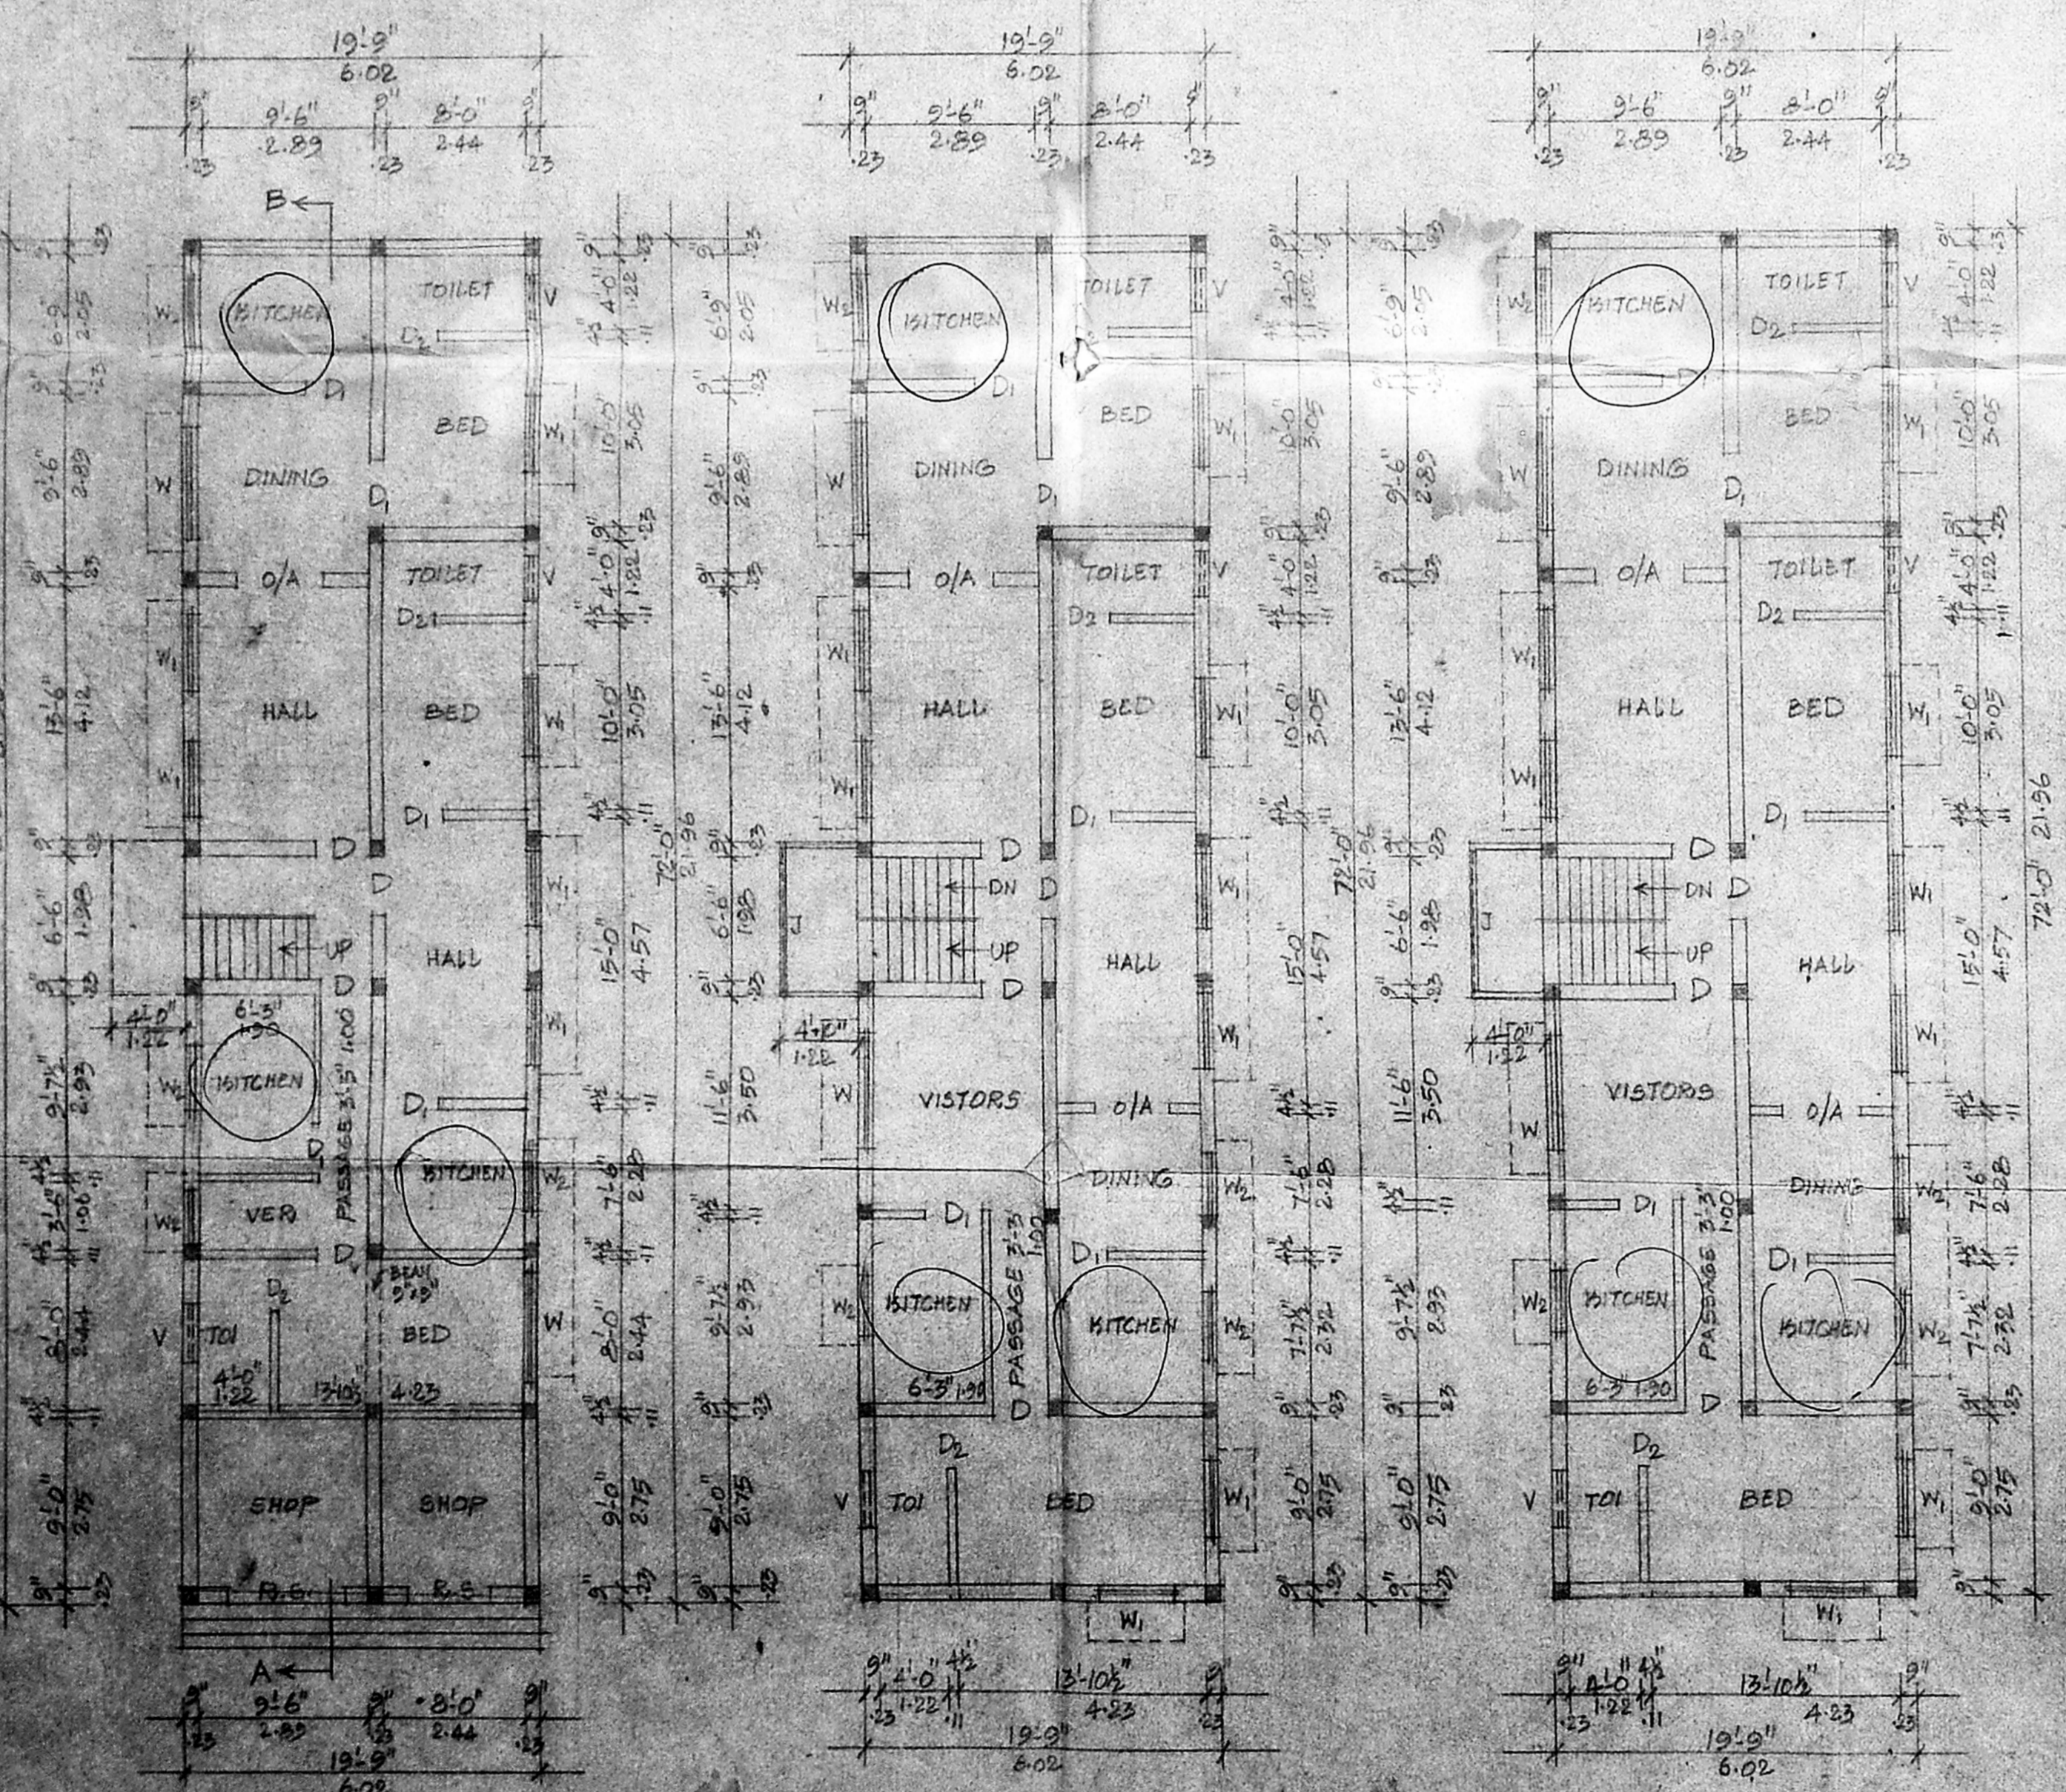

TERRACE FLOOR PLAN

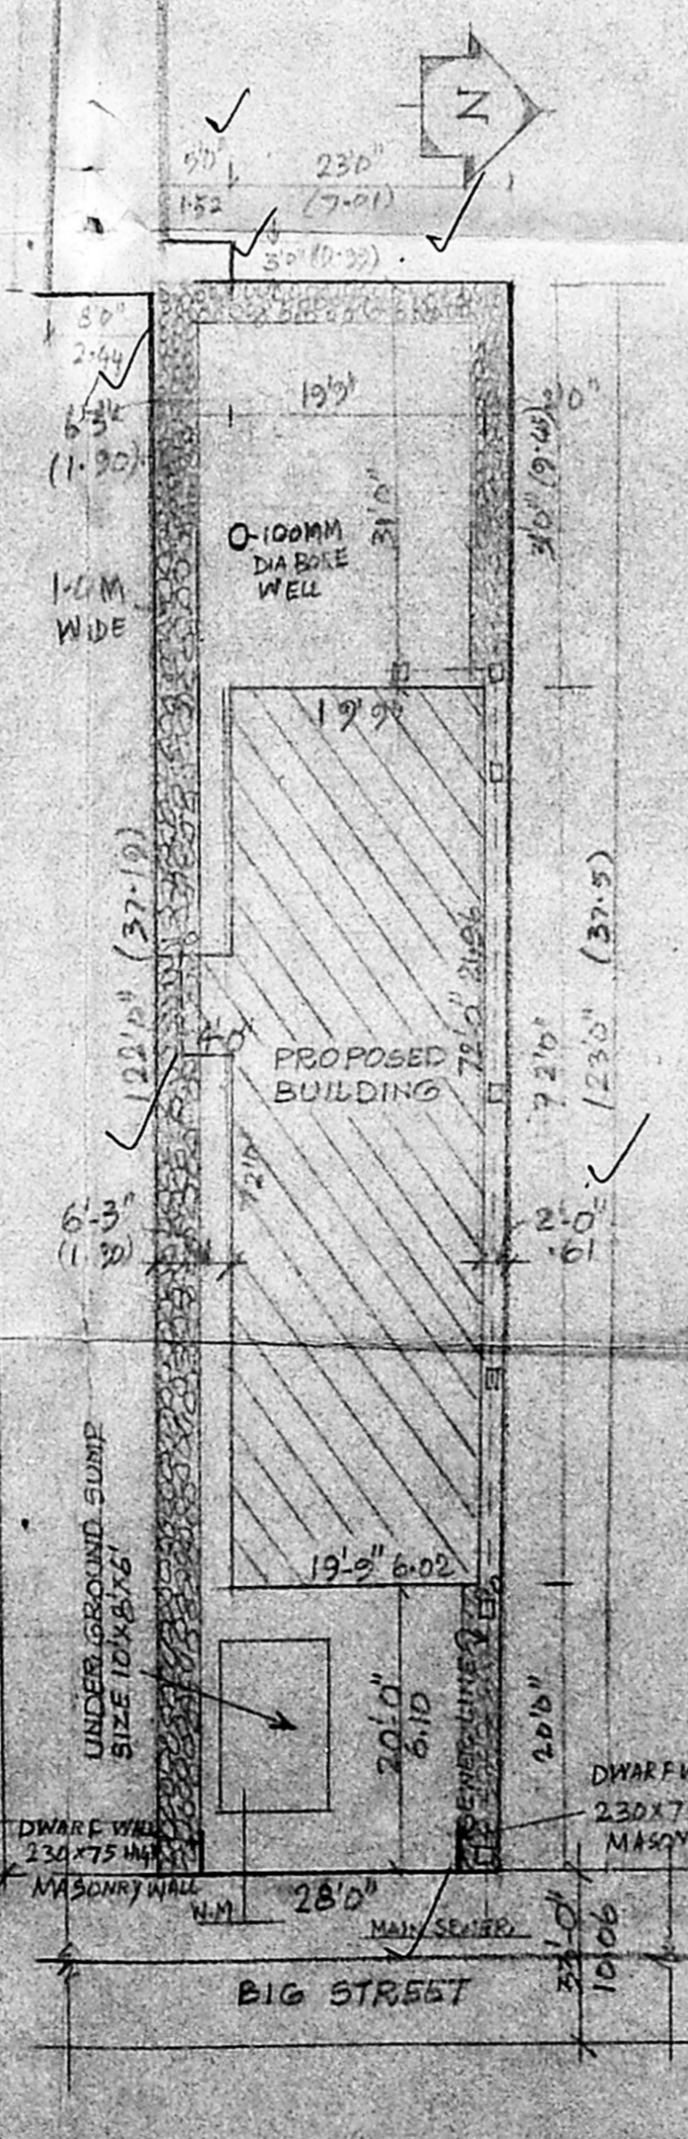

SITE PLAN SCALE: 1"=16'-0" (1:50)

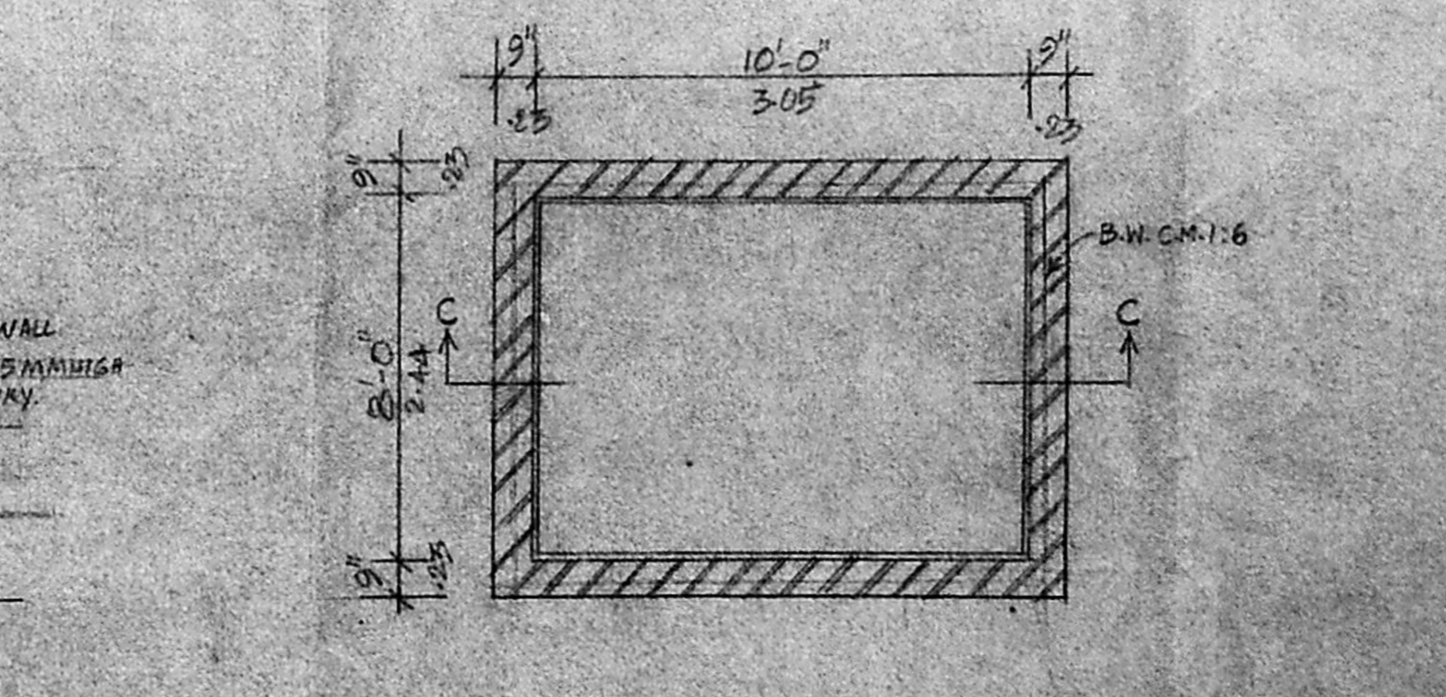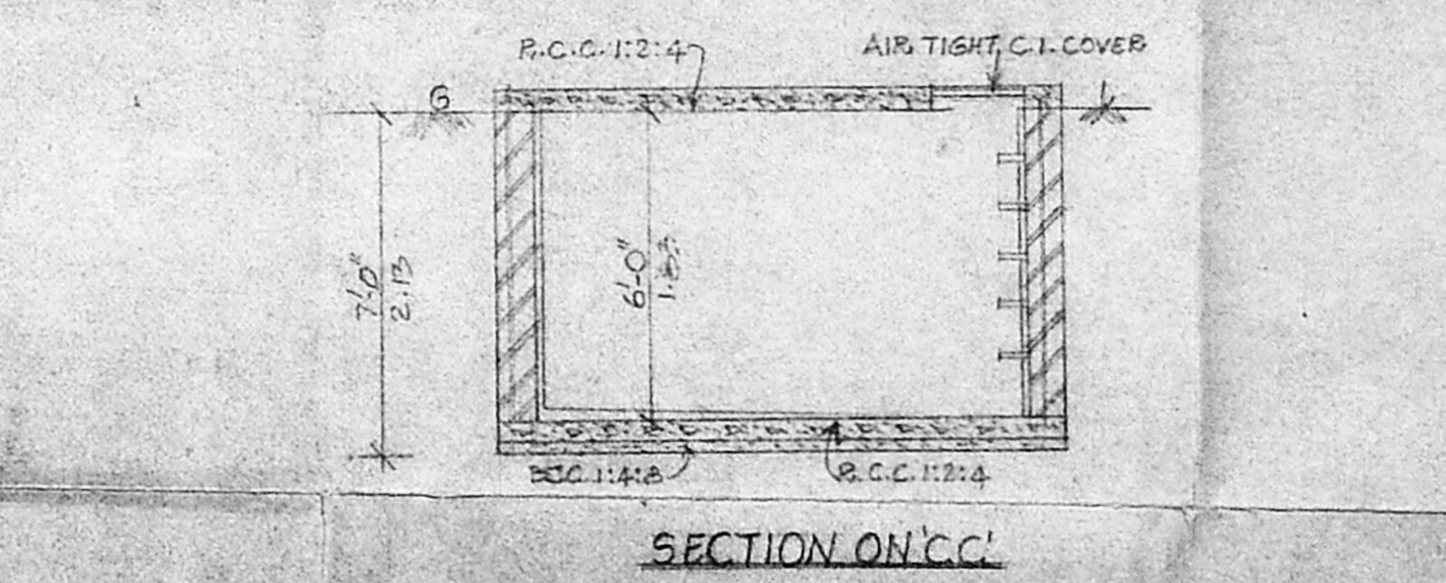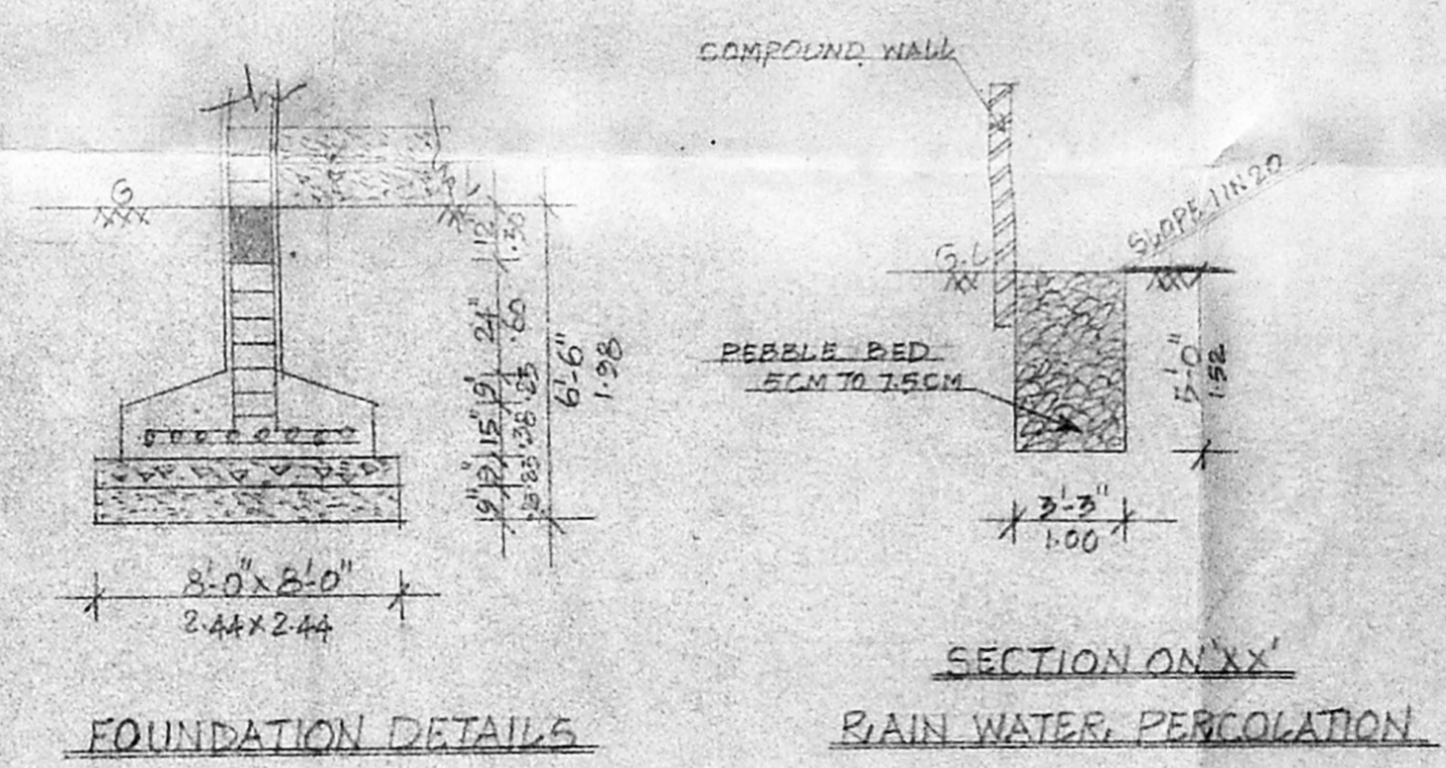

PLAN OF UNDER GROUND SUMP

SPECIFICATION

- SAND FILLING
- P.C.C. 1:4:8
- R.C.C. COLUMN SIZE 8"X8"
- R.C. PLINTH BEAM
- BRICK WORKS IN C.M. 1:1:6 SUPERSTRUCTURE
- R.C. LINTLE CUM SHIMSHADE
- R.C.C. ROOF SLAB 1:2:4 MIX
- PLASTERING IN C.M. 1:1:3
- FLOOR FINISHING WITH MOSAIC TILES
- PAPAPET WALL 3/4"
- WEATHERING COURSE

MMDA (B) S.B.C. No. 1
 File No. 02/22/545/195

Scrutiny:
 Part I 20/11
 Part II 20/11

SCHEDULE OF FINISHES

D	DOOR	3' X 7'-0"	1-00 X 2-13
D1	"	3'-0" X 7'-0"	0-91 X 2-13
D2	"	2'-0" X 7'-0"	0-83 X 2-13
O/A	OPEN ARCH	4'-6" X 7'-0"	1-37 X 2-13
W	WINDOW	6'-0" X 4'-6"	1-33 X 1-37
W1	"	4'-0" X 4'-6"	1-22 X 1-37
W2	"	3'-0" X 4'-6"	0-91 X 1-37
V	VENTILATOR	2'-6" X 2'-0"	0-76 X 0-61

COLOUR REFERENCE

- PROPOSED
- SITE BOUNDARY
- ROAD
- SEWER LINE

AREA STATEMENT

PLOT EXTENT	3873 SQFT	380 M ²
GROUND FLOOR PLAN	1422 "	132 M ²
FIRST FLOOR PLAN	1454 "	135 M ²
SECOND FLOOR PLAN	1454 "	135 M ²
THIRD FLOOR PLAN	1454 "	135 M ²
HEAD ROOM AREA	120 "	11 M ²
TOTAL PLINTH AREA	5784 "	538 M ²
PLOT COVERAGE	38%	F.S. 11-149

PLAN SHOWING THE PROPOSED
 RESIDENTIAL FLATS AT DOOR NO:105
 BIG STREET TRIPLICANE MADRAS-5
 S.NO: 2292, B.L.B NO: 39, D.V. NO: 66
 SCALE: 1"=8'-0" (1:100)

OWNER

P. Prakash
 S. DURAI PANDIAN,
 S.E., A.M.I.E., F.P., F.I.T. Arch.
 Registered as a Professional Engineer
 Madras-600 010. Tel. No. 022883. Off. Tel. 022883

LICENSED SURVEYOR