




TERRACE FLOOR PLAN. FFL. +11496

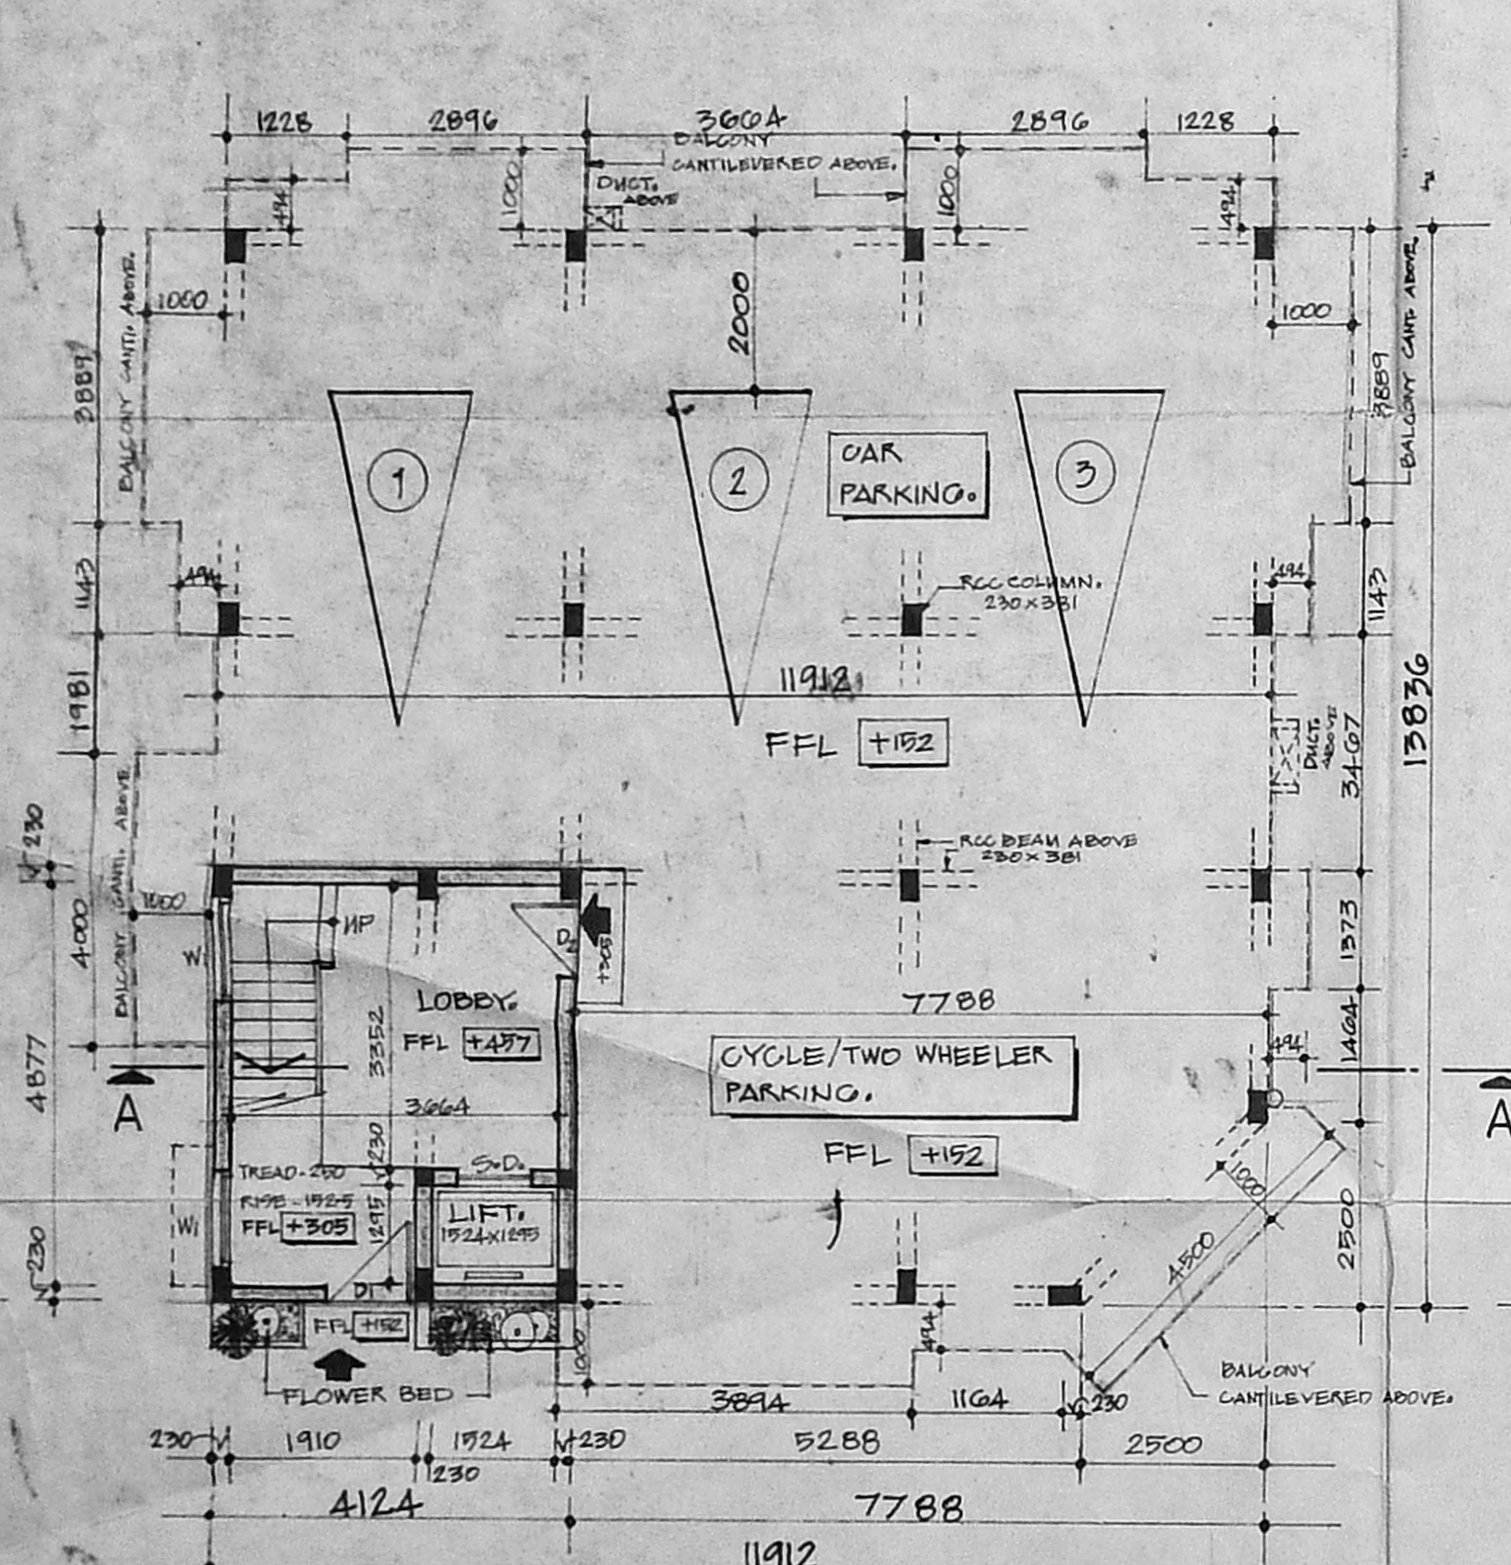


GROUND FLOOR PLAN. FFL. +0192

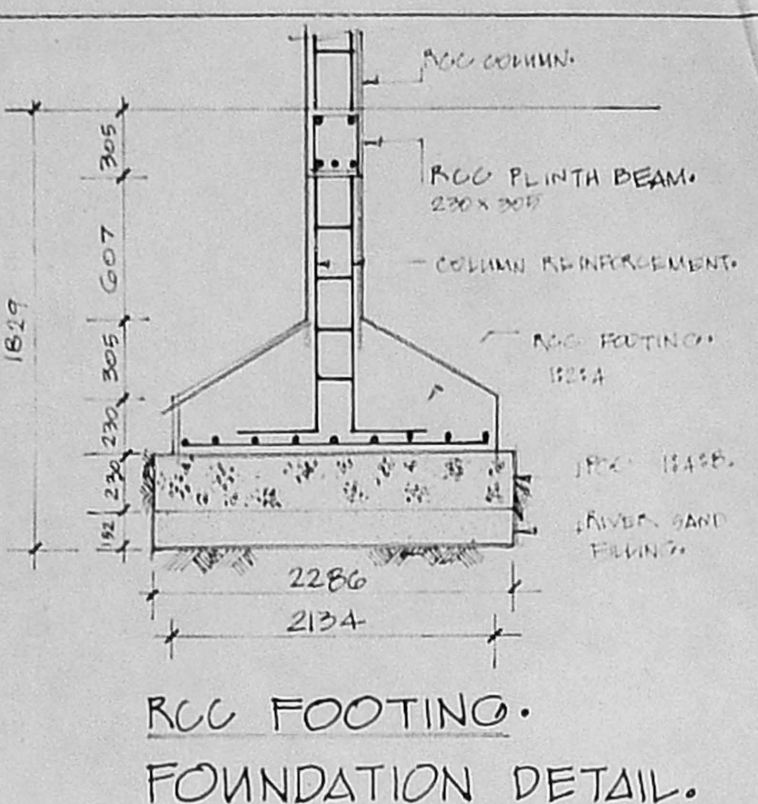


RCC FOOTING FOUNDATION DETAIL.

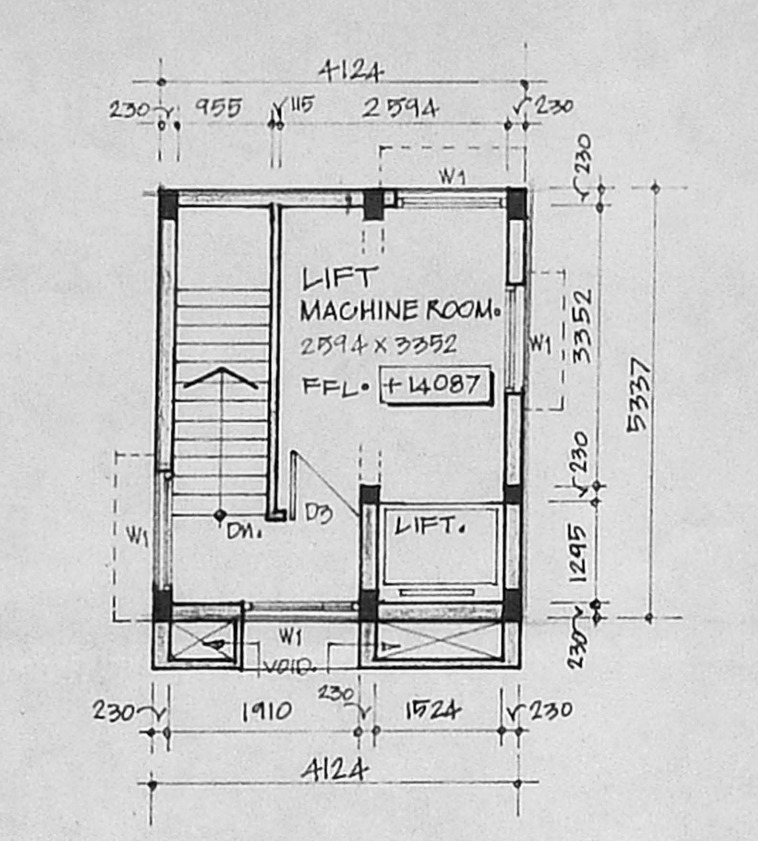


LIFT MACHINE ROOM PLAN. FFL. +14087

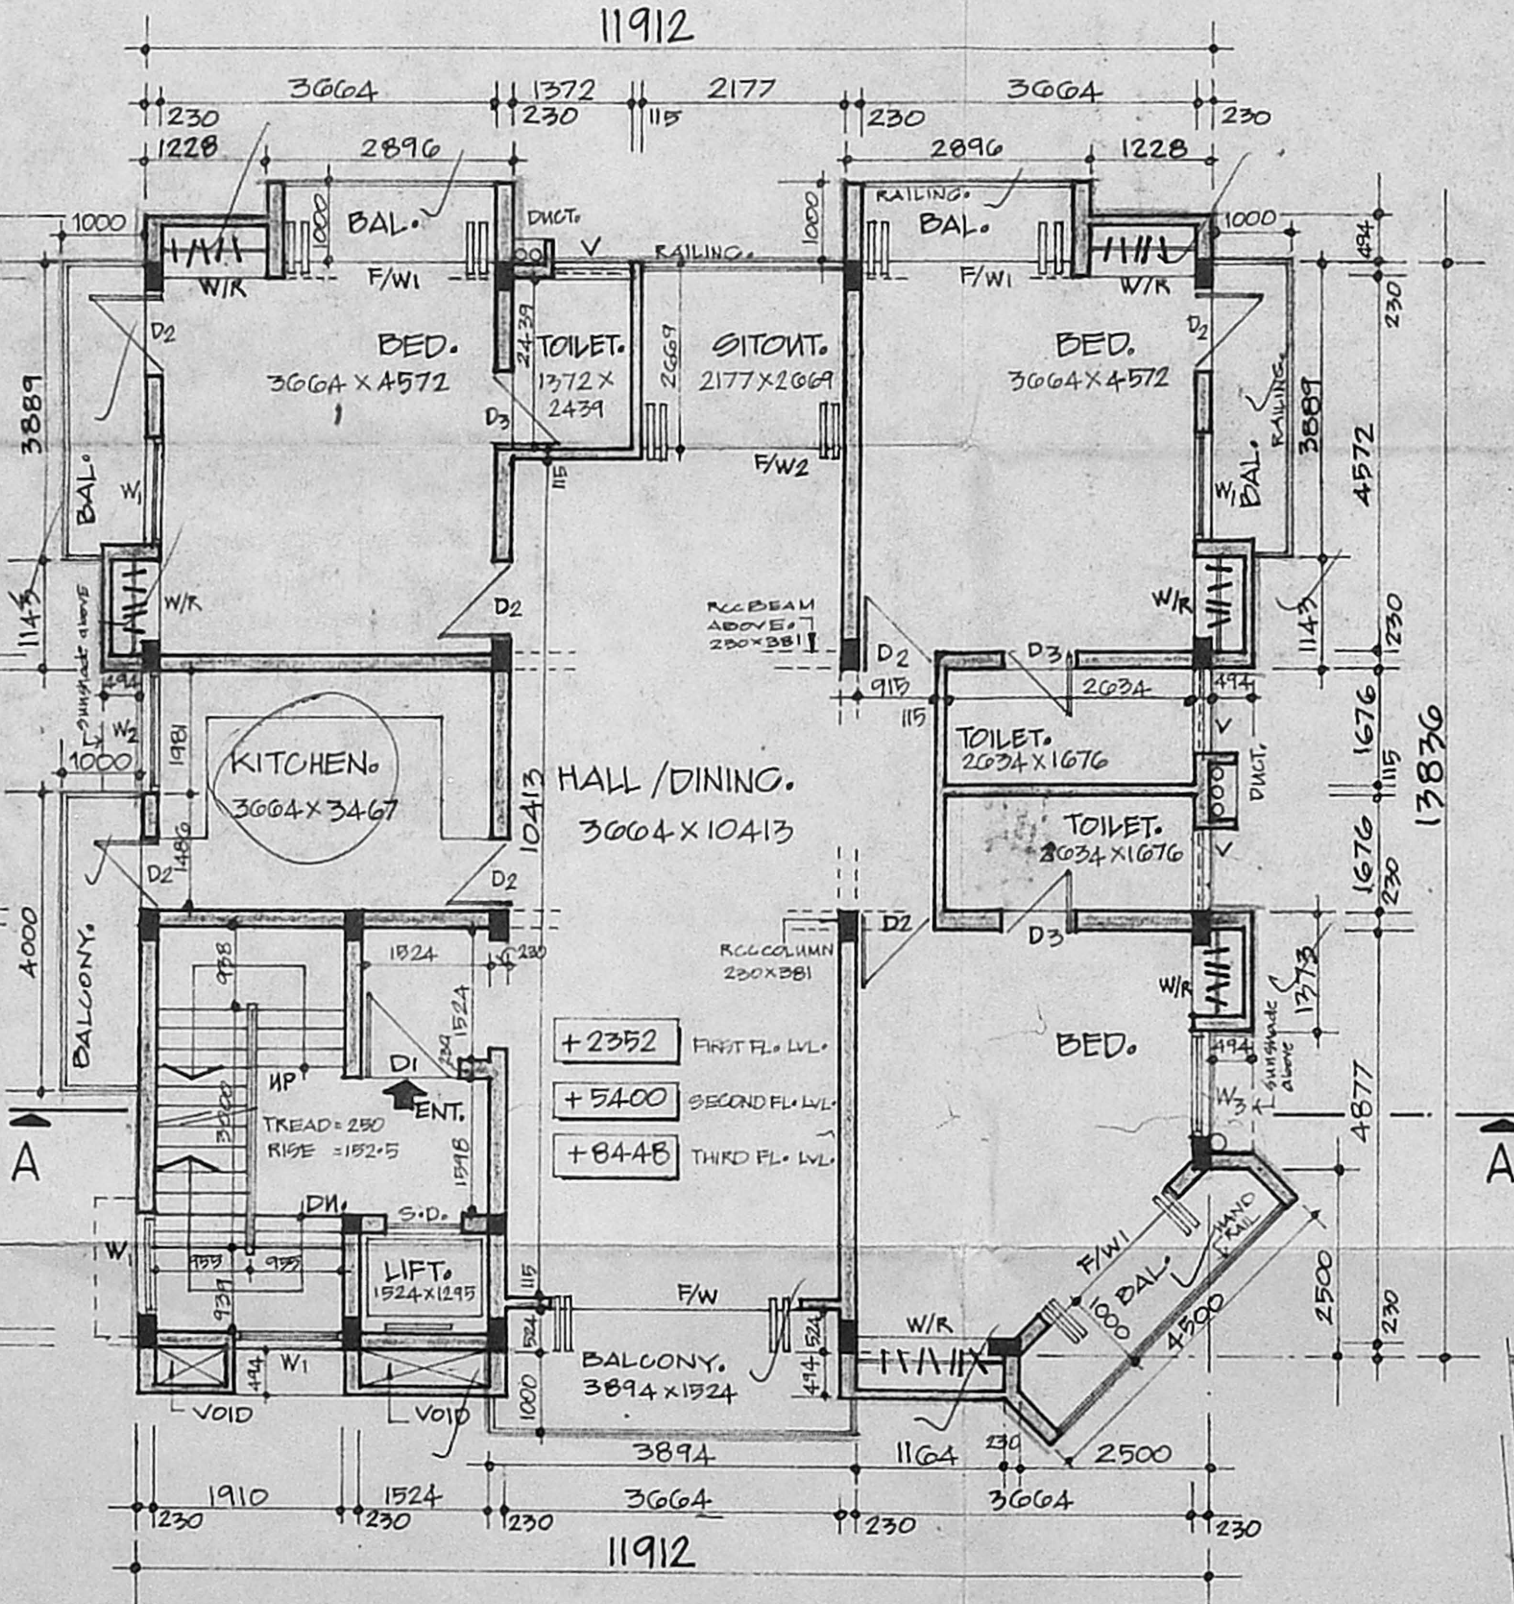


TYPICAL 1<sup>st</sup>, 2<sup>nd</sup> & 3<sup>rd</sup> FLOOR PLAN. FFL. +2352, FFL. +5400 & FFL. +8448

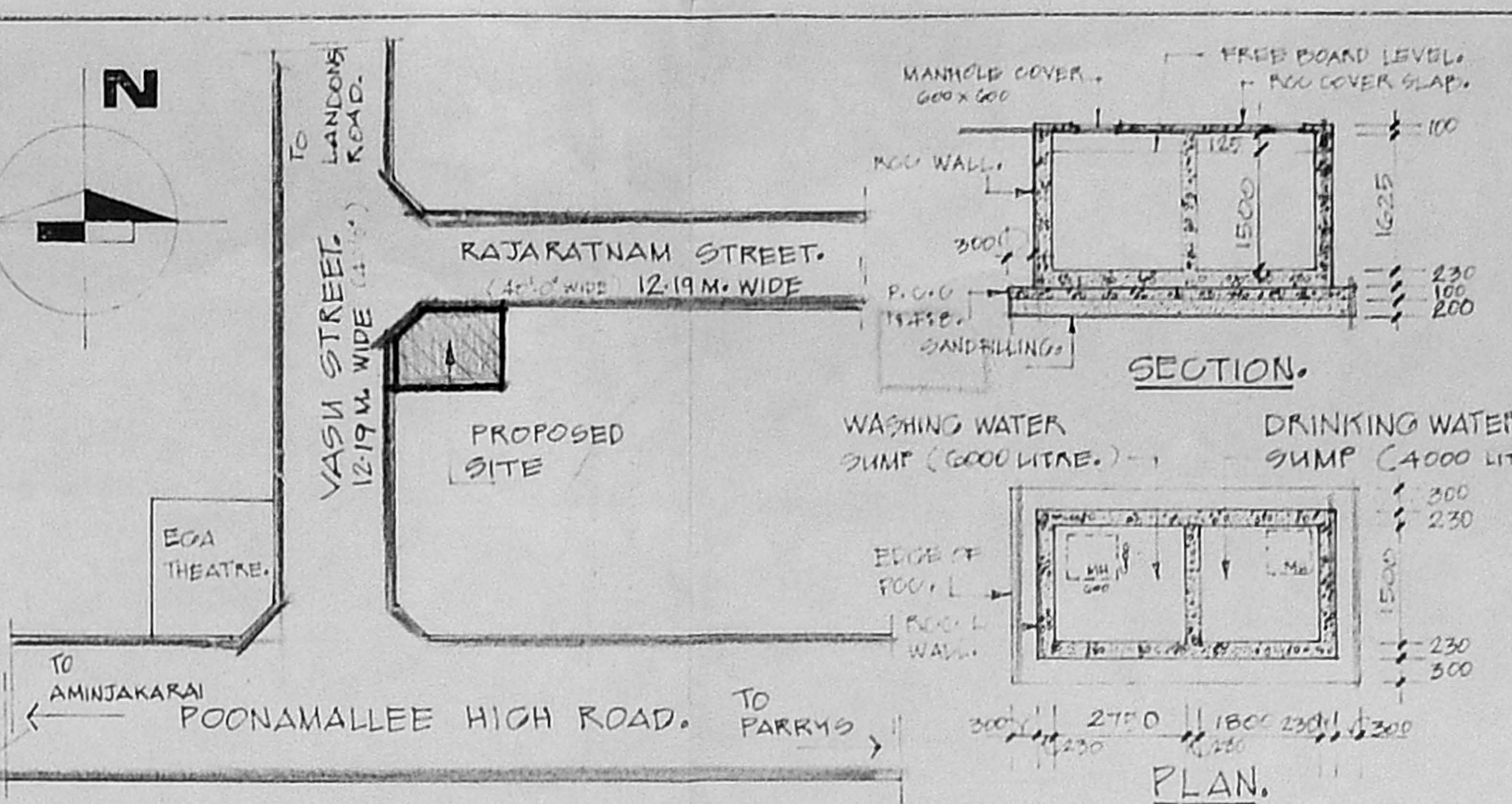


KEY PLAN. (NOT TO SCALE)

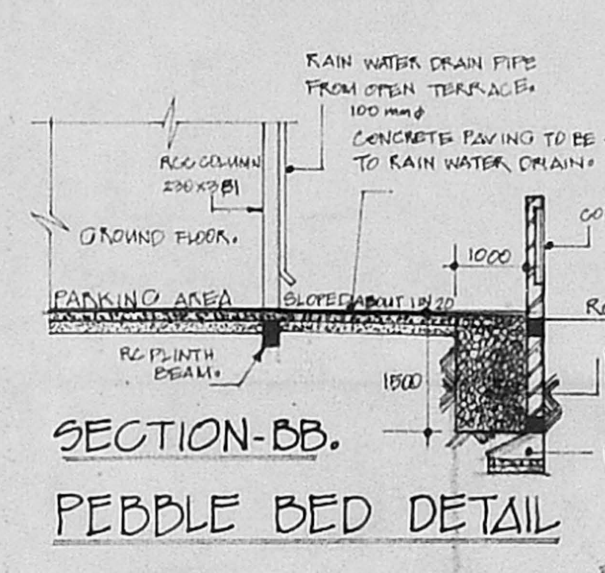


SECTION-DB. PEBBLE BED DETAIL

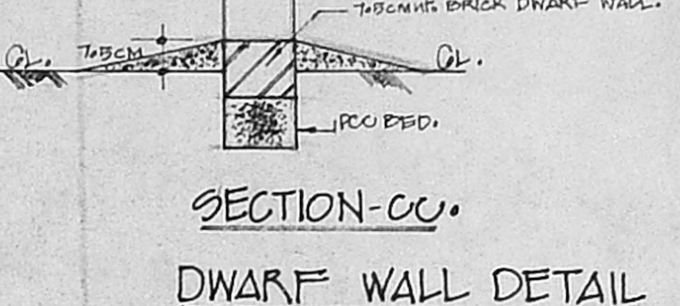


SECTION-CC. DWARF WALL DETAIL

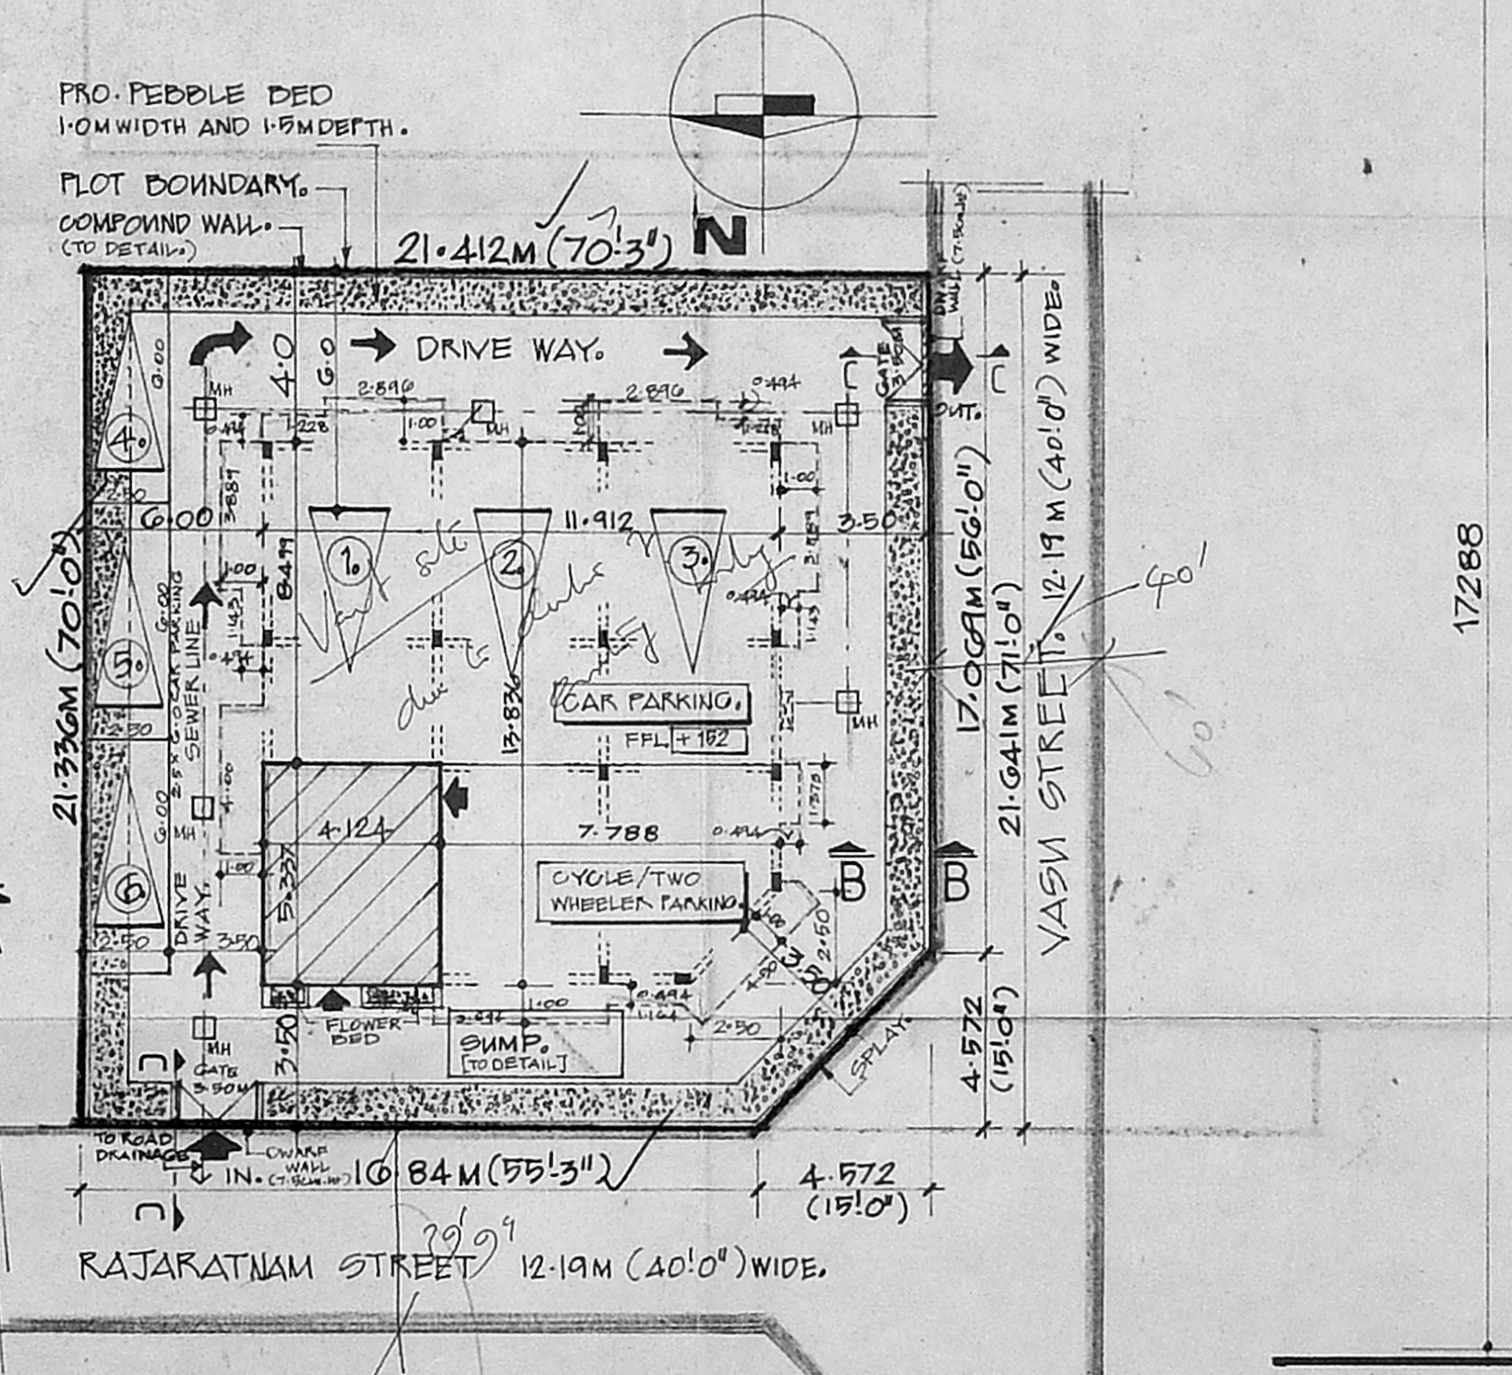

SITE PLAN. SCALE 1:200

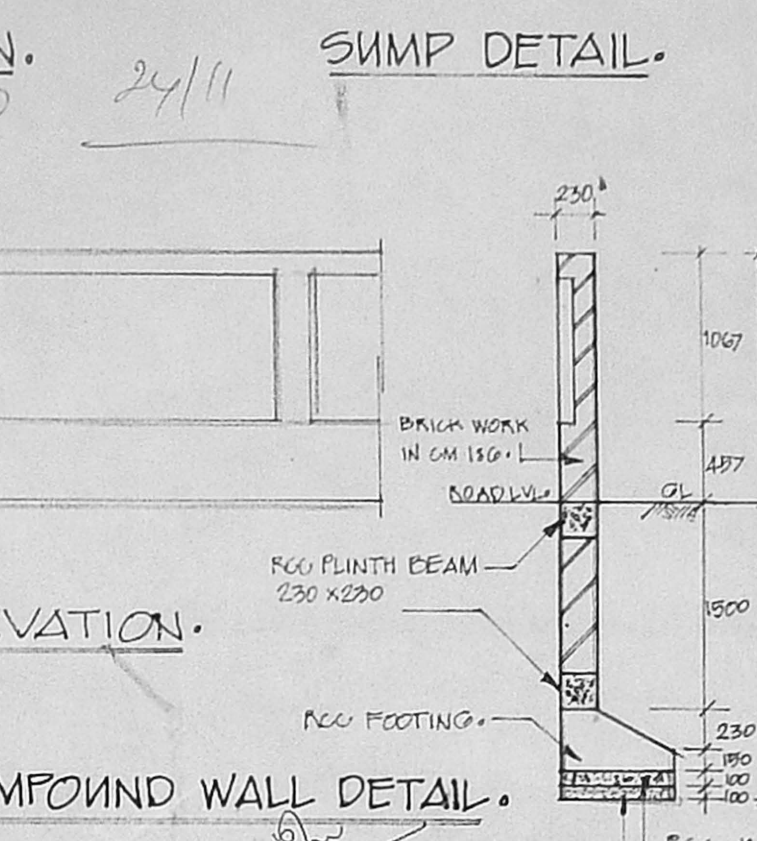

SECTION-AA.

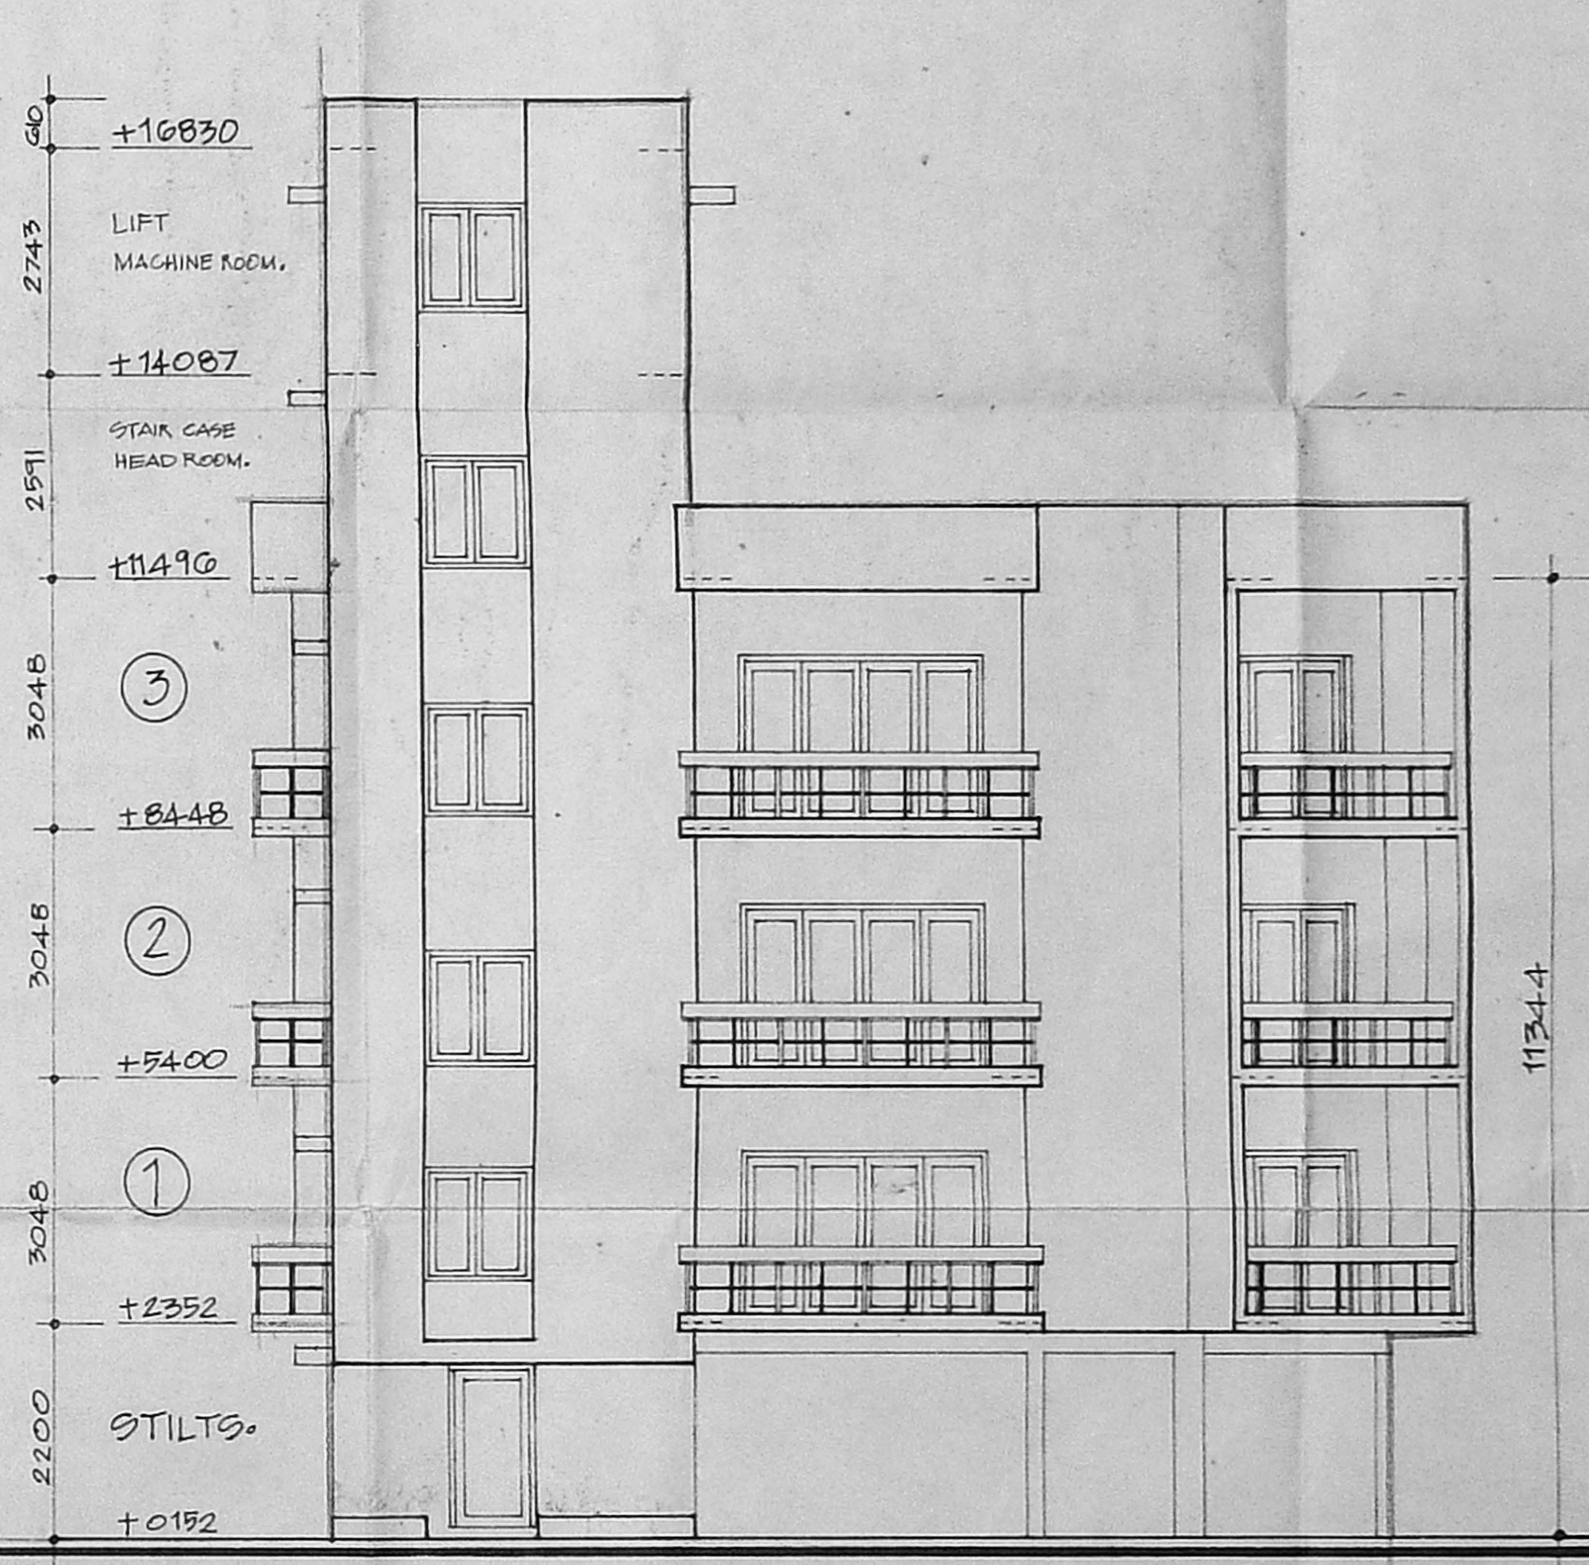

FRONT ELEVATION. (RAJARATHNAM STREET.)

CONSULTANTS  
 dhala  
 M.A. (B)/P.P. No. 108/95  
 (C.No. 22/25.11.95)  
 PART I 15/12  
 PART II

PROJECT  
 PROPOSED RESIDENTIAL BUILDING at  
 PLOT NO. C, DOOR NO. 10 RAJARATHNAM STREET  
 (DOOR NO. 10 VASU STREET) KILPAUK MADRAS 10.  
 O.S. NO. 272 R.S. NO. 19 BLOCK NO. 8  
 EGMORE VILLAGE DIVISION NO. 70.

REGISTERED ARCHITECT  
 CORPORATION OF MADRAS  
 R.A. NO: 245

APPLICANT  
 POWER OF ATTORNEY HOLDER.  
 TRAJESH THAKKER

For  
 1. KISHORE THAKKER.  
 2. RAJESH THAKKER.  
 3. R.G. MOHANAKRISHNAN.  
 4. R.G. BHUVANENDRABABU.

NOTE: ALL DIMENSIONS ARE IN "MM"

SCHEDULE OF JOINERY

TYPE	DESCRIPTION	SIZE
D1	TEAK WOOD DOOR.	1067 X 2134
D2	-DO-	914 X 2134
D3	-DO-	762 X 2134
F/W	FRENCH WINDOW.	3048 X 2134
F/W1	-DO-	2436 X 2134
F/W2	-DO-	2177 X 2134
W1	TEAK WOOD FRAME GLASS WINDOW.	1245 X 1524
W2	-DO-	1481 X 1067
W3	-DO-	1083 X 1524
V.	GLAZED VENTILATOR.	1000 X 610

SPECIFICATION

ALL WORKS IN CM 1:5 MIX. ALL RCC WORK IN 1:4:8 MIX  
 ALL RCC WORK IN 1:2:4 MIX. ALL SAND FILLING TO BE OF RIVER SAND  
 ALL WOOD WORK TO BE OF FIRST CLASS TEAK WOOD  
 ALL PLASTERING IN CEMENT MORTAR 1:4 MIX AND 20MM THICK.  
 BUILDING TO BE EXTERNALLY FINISHED WITH CEMENT PAINT.

NOTE:  
 SUBDIVISION AT DOOR NO. 10 RAJARATHNAM STREET  
 (DOOR NO. 10 VASU STREET) KILPAUK MADRAS 10 (R.S. NO. 19/4/95)  
 HAS BEEN APPROVED BY THE CORPORATION OF MADRAS VIDE  
 PPA NO. 9/8/1995 AND PA NO. 9/1995 OF CORPN. OF MADRAS Dt. 23/7/95

LEGEND

[Symbol]	PLOT BOUNDARY
[Symbol]	PROPOSAL
[Symbol]	ROAD
[Symbol]	SEWER LINE

TITLE  
 FLOOR PLANS ELEVATION SECTION  
 SITE PLAN Etc,  
 AUTHORITIES APPROVAL DRAWING  
 PROJECT NO: 274/95

SCALE	REVISIONS	SHEET NO
SCALE : 1:100		
DATE : 27/9/95		
DRAWN : V.G. Sekar		
CHECKED : [Signature]		