




FRONT ELEVATION

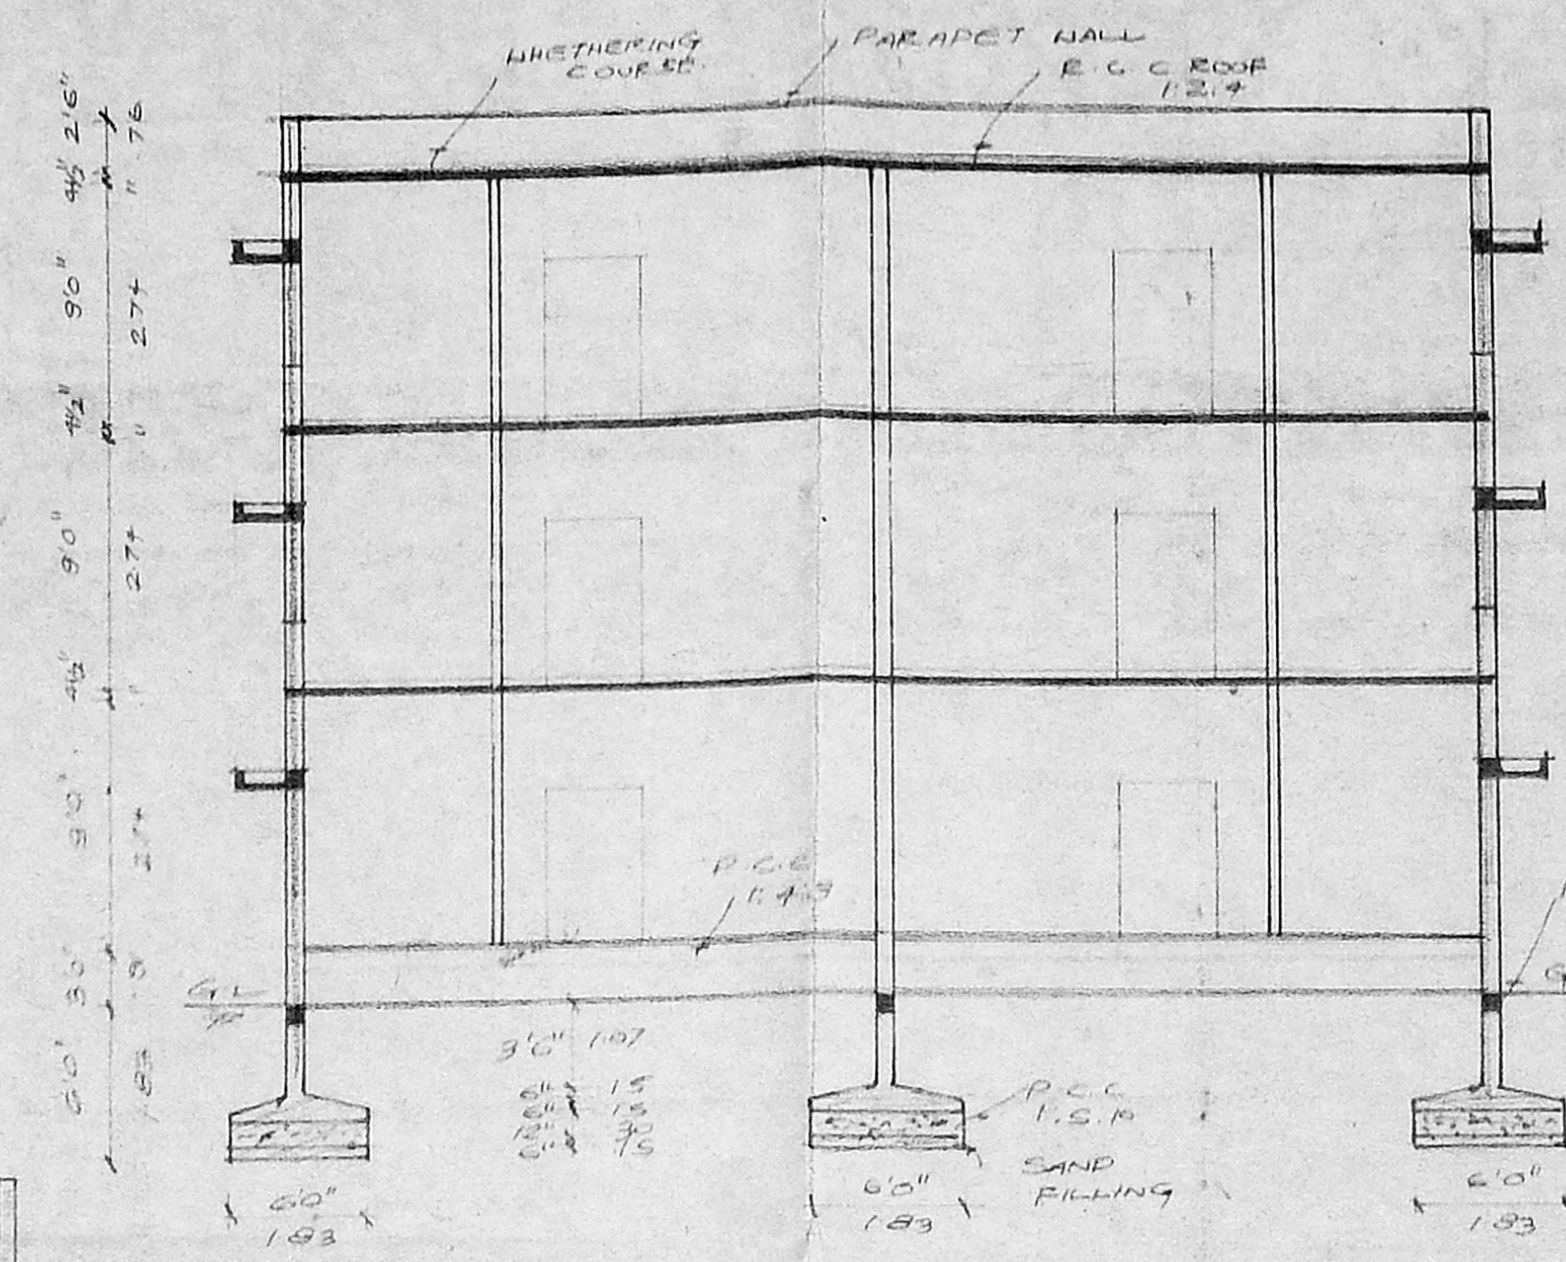

SECTION ON AB

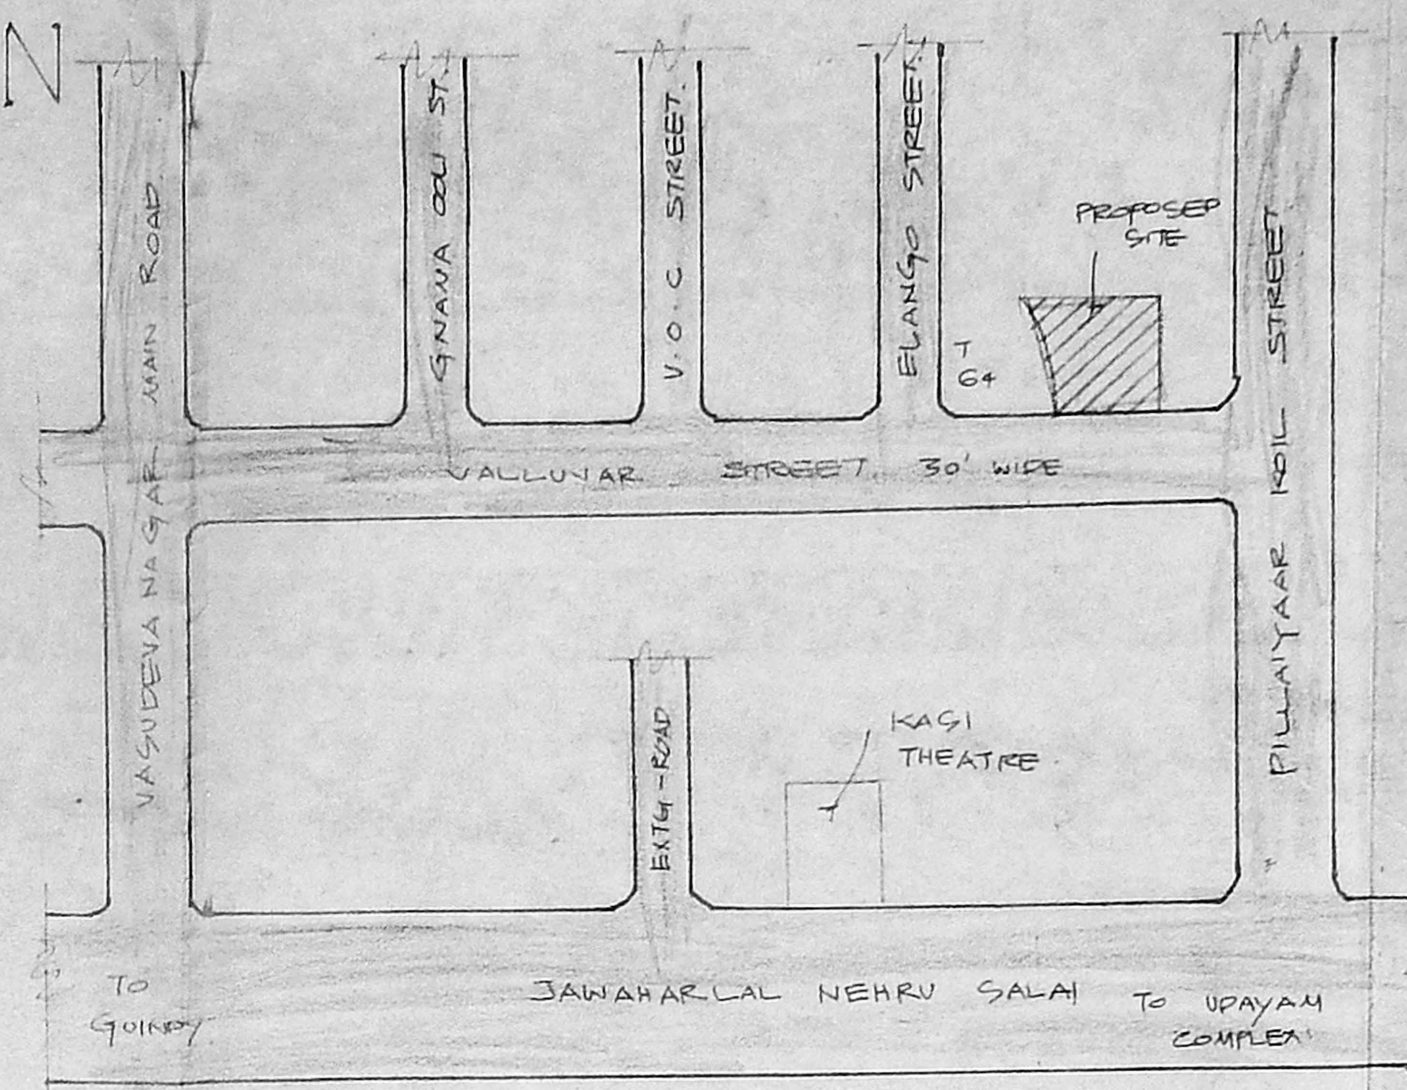


KEY PLAN NOT TO SCALE

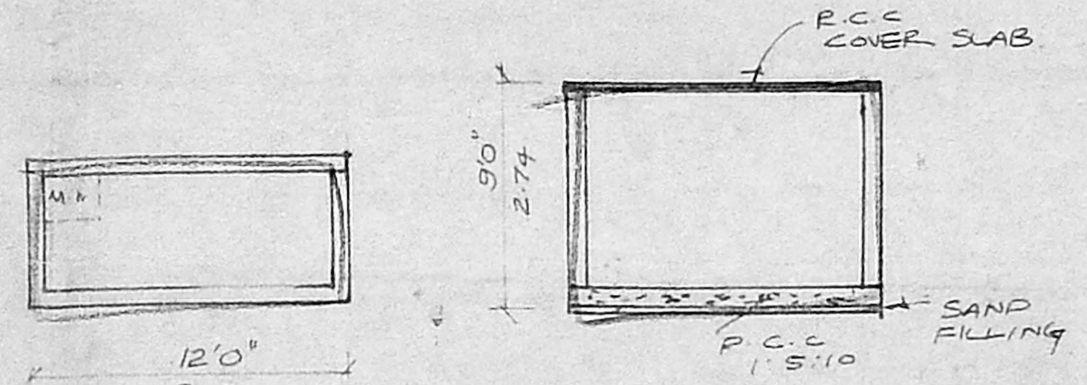


PLAN AND SECTION ON SUMP

B/20774/209/196


Planning Permit No. **APPROVED**
 SUBJECT TO THE CONDITIONS IN THIS OFFICE LETTER.
 No. 216/1995 Date 5/1/96
 FOR MEMBER/SECRETARY
 MADRAS METROPOLITAN
 DEVELOPMENT AUTHORITY
 MADRAS - 600 008.

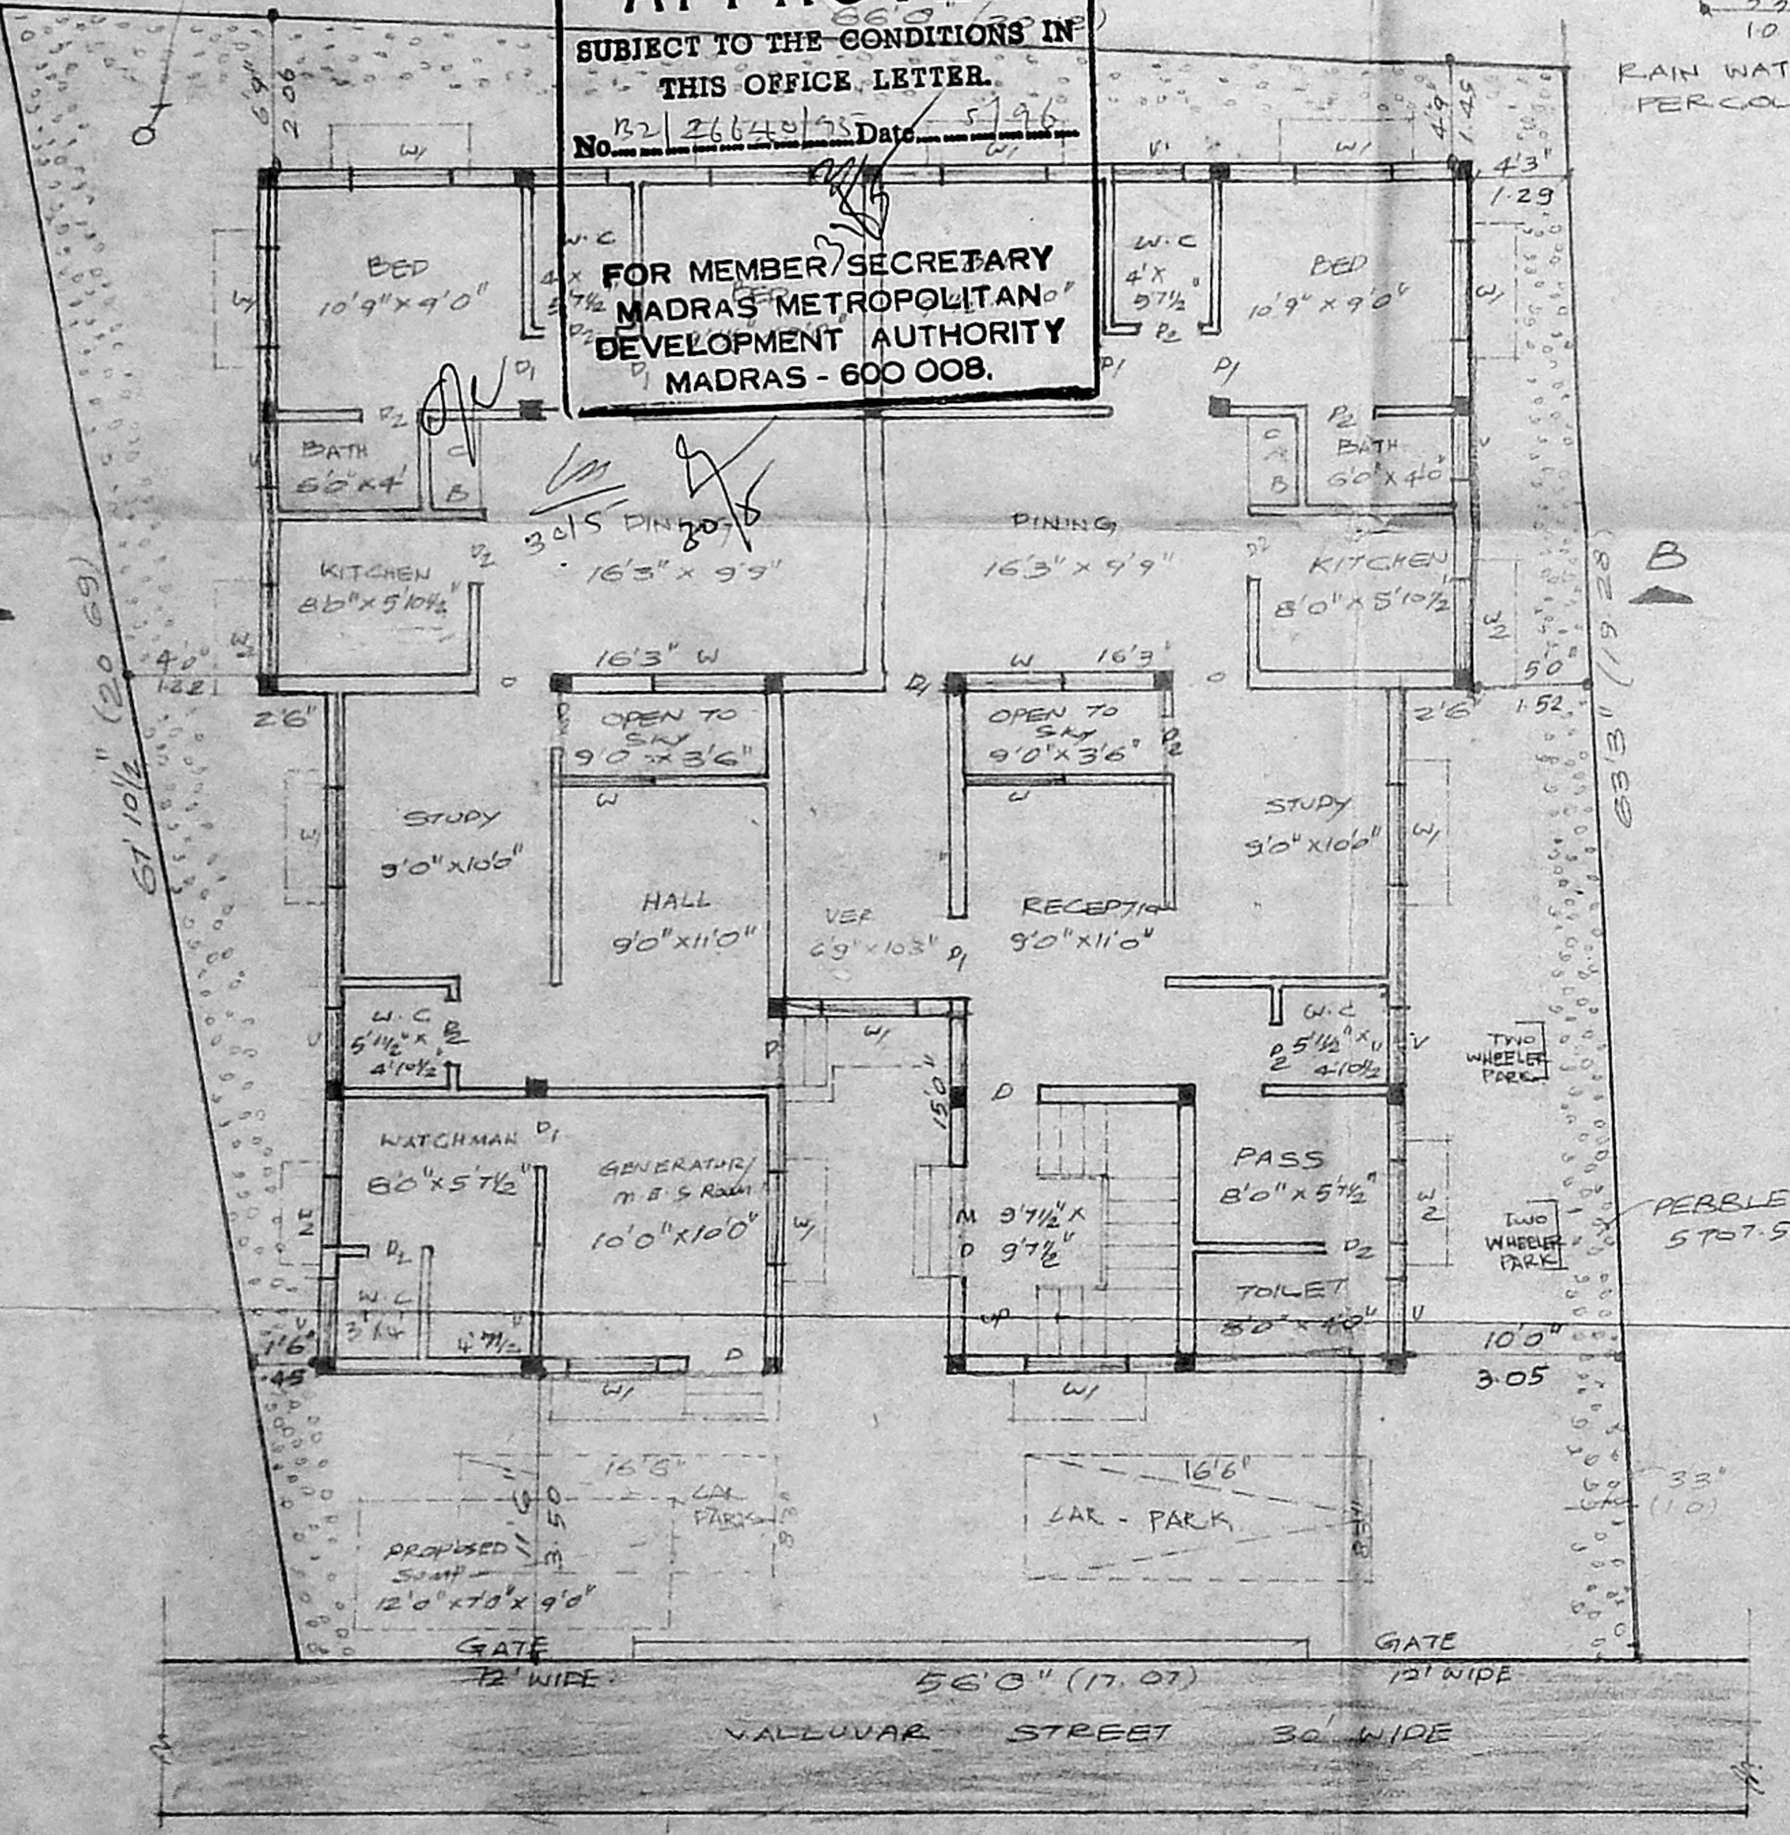

SITE CUM GROUND FLOOR PLAN

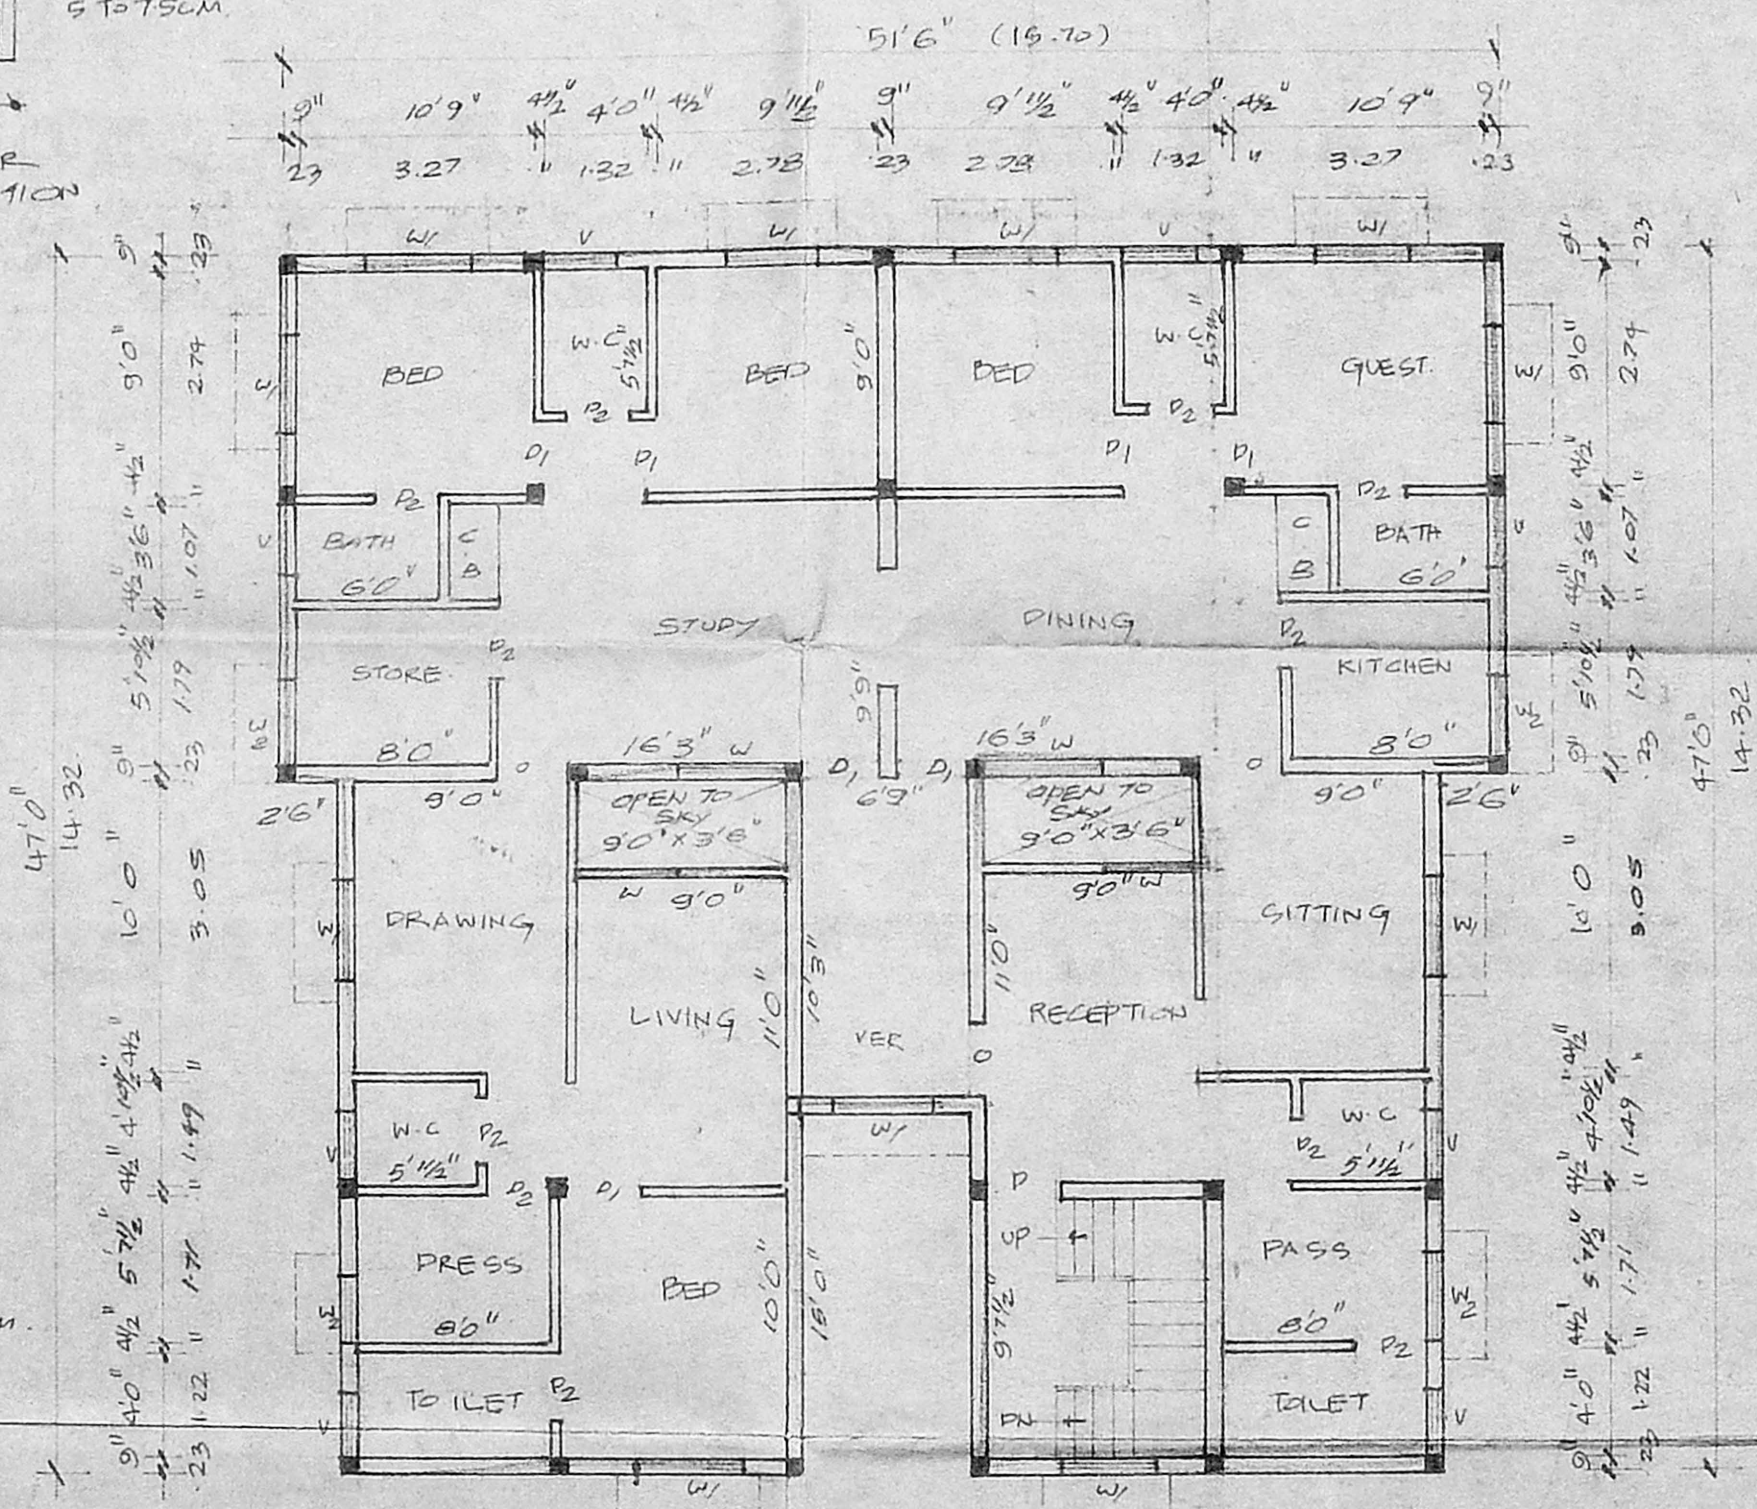

TYPICAL FLOOR PLAN OF FIRST & SECOND

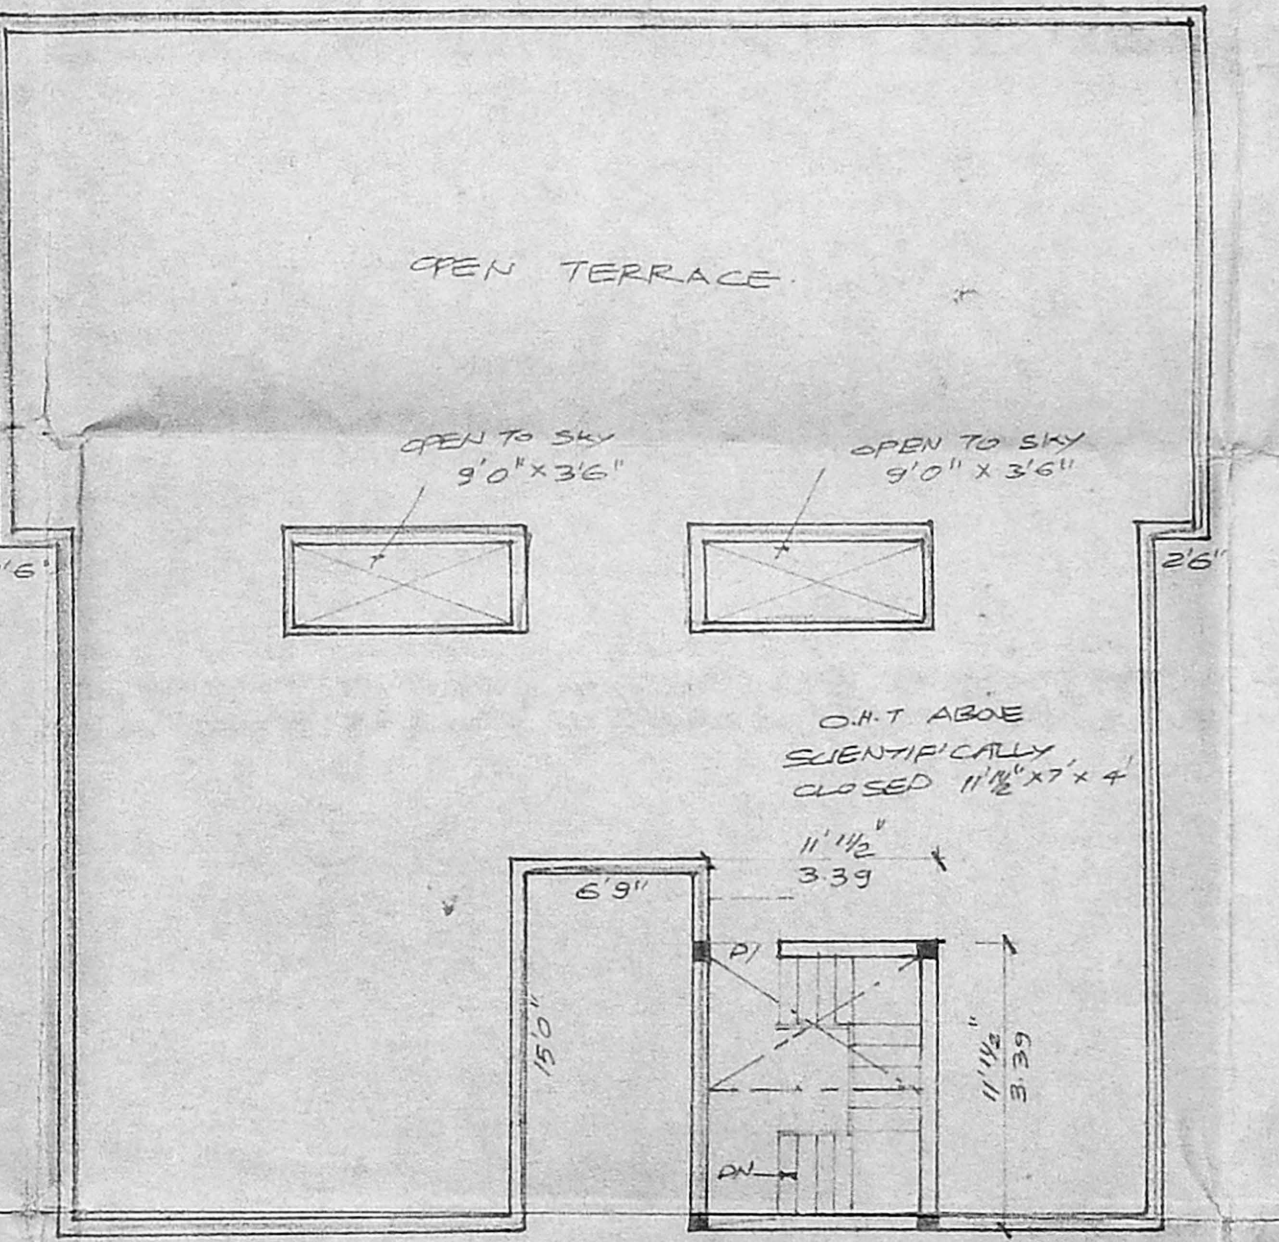

TERRACE FLOOR PLAN

SCHEDULE OF JOINERIES

- D DOOR 3'3" x 7'0" 10A17
- D1 DOOR 3'0" x 7'0" 91K213
- D2 DOOR 2'6" x 7'0" 76K213
- W WINDOW 4'6" x 7'0" 137X137
- W1 WINDOW 4'0" x 7'0" 122X137
- W2 WINDOW 3'0" x 4'6" 91K137
- V VENTILATOR 3'0" x 2'1" 91X61

COLOUR INDEX

- PROPOSAL
- ROAD/ STREET
- BOUNDARY/ SITE

AREA STATEMENT

PLOT EXTENT. 4132.50 SQFT 384.66 SQM
 GROUND FLOOR. 2124.38 SQFT 197.43 SQM
 FIRST FLOOR. 2124.38 SQFT 197.43 SQM
 SECOND FLOOR. 2124.38 SQFT 197.43 SQM
 TOTAL BUILT UP AREA. 6373.14 SQFT (592.29 SQM)
 PLOT COVERAGE. 51%
 F.S.I. 1.49
 SERVICE AREA. 221.11 SQFT (20.54 SQM)

PLAN SHOWING THE PROPOSED CONSTRUCTION OF THE RESIDENTIAL BUILDING AT PLOT NO. VALLUVAR STREET, JAFFERKHANPET, MS-89.

S. NO. 349/2D1A, 349/2E1, 349/3A KODAMBAKKAM VILLAGE SCALE 1:100

OWNER:

LICENSED SURVEYOR

K. Narasimhan
 K. NARASIMHAN B.E.,
 CLASS-I
 LICENSED SURVEYOR NO. 344,
 CORPORATION OF MADRAS
 CONSULTING ENGINEER
 Flat 21/21-A, Azad Nagar Main Road
 KODAMBAKKAM, MADRAS-600 074