




FRONT ELEVATION  
SCALE: 1:100

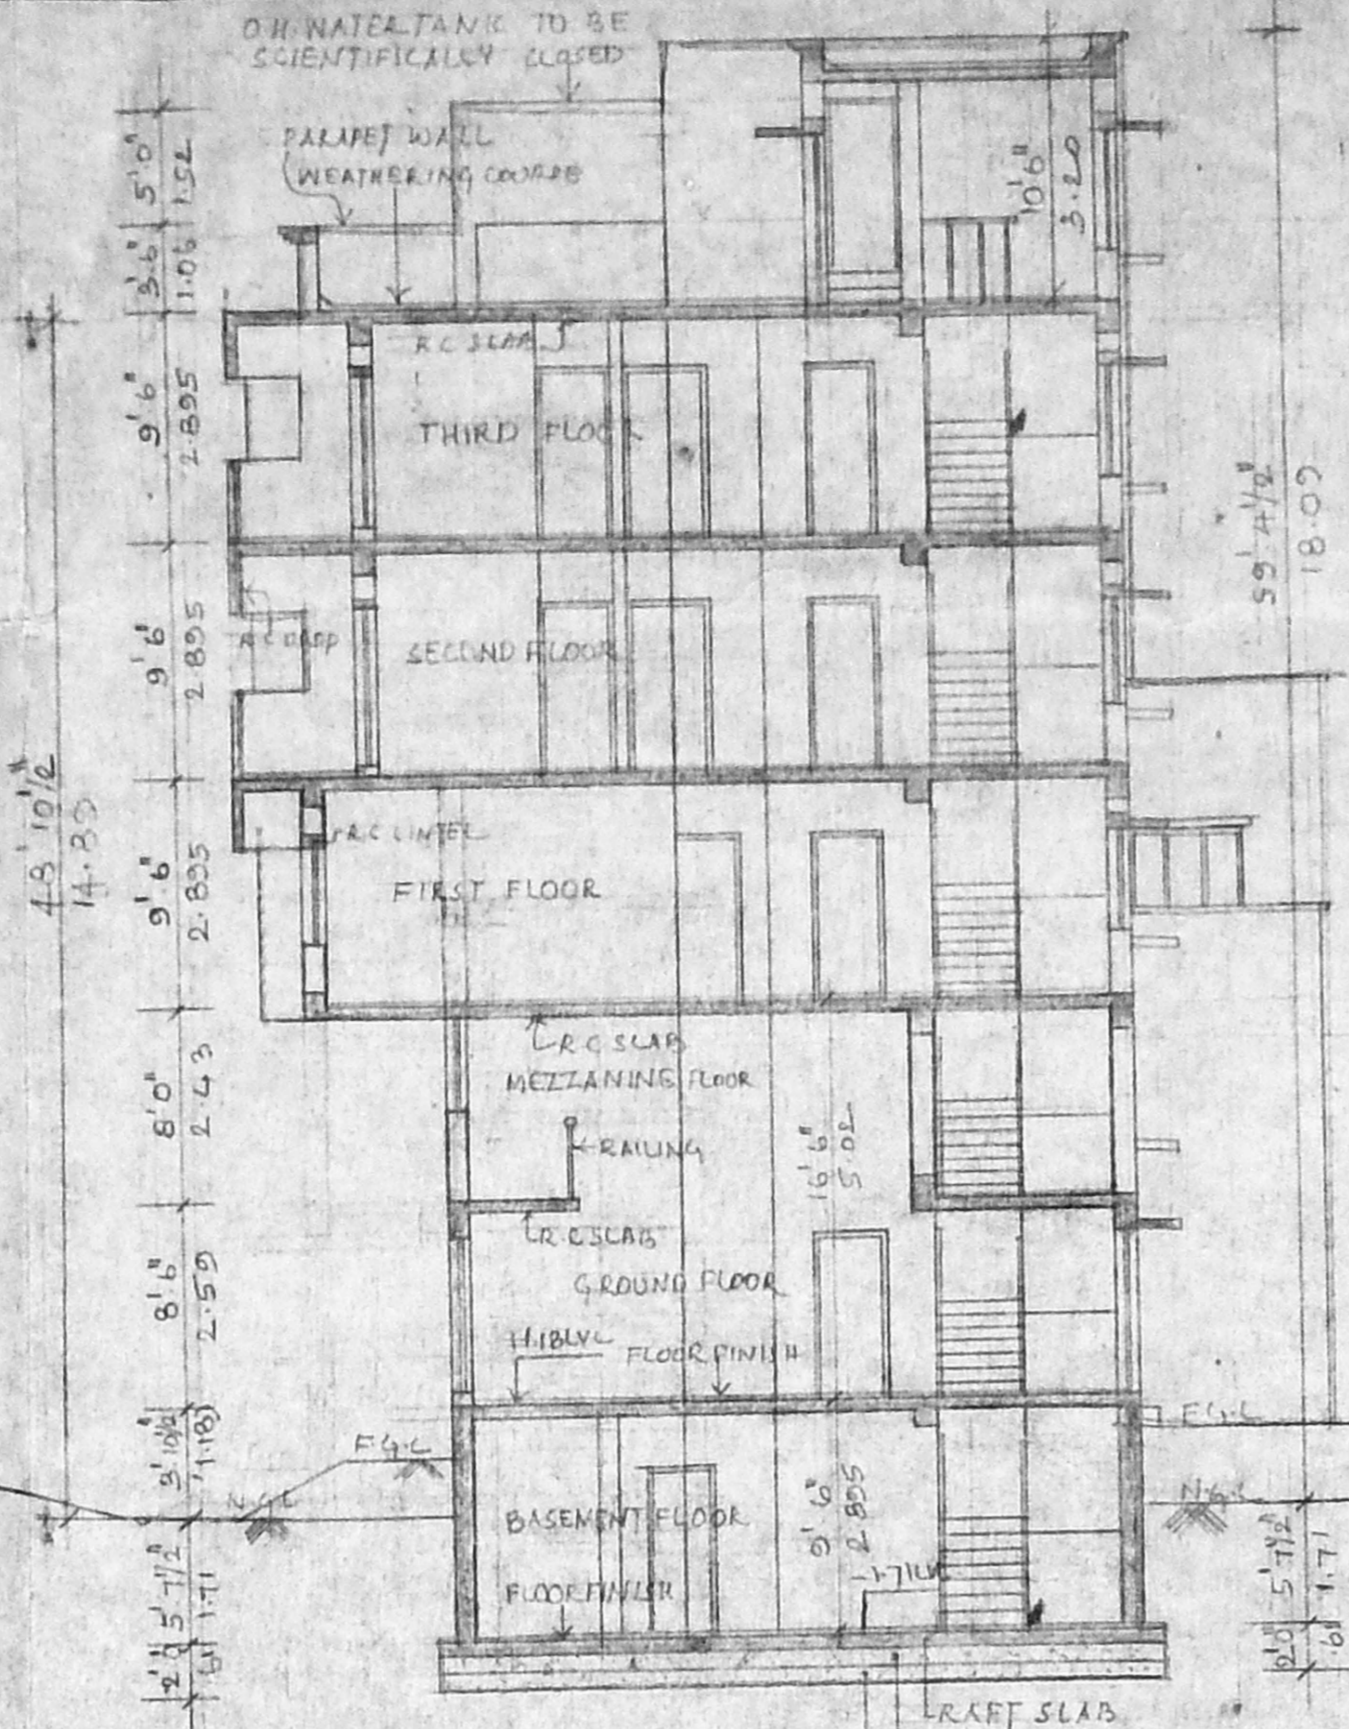


SECTION - A A  
SCALE: 0.1:1 (1:100)

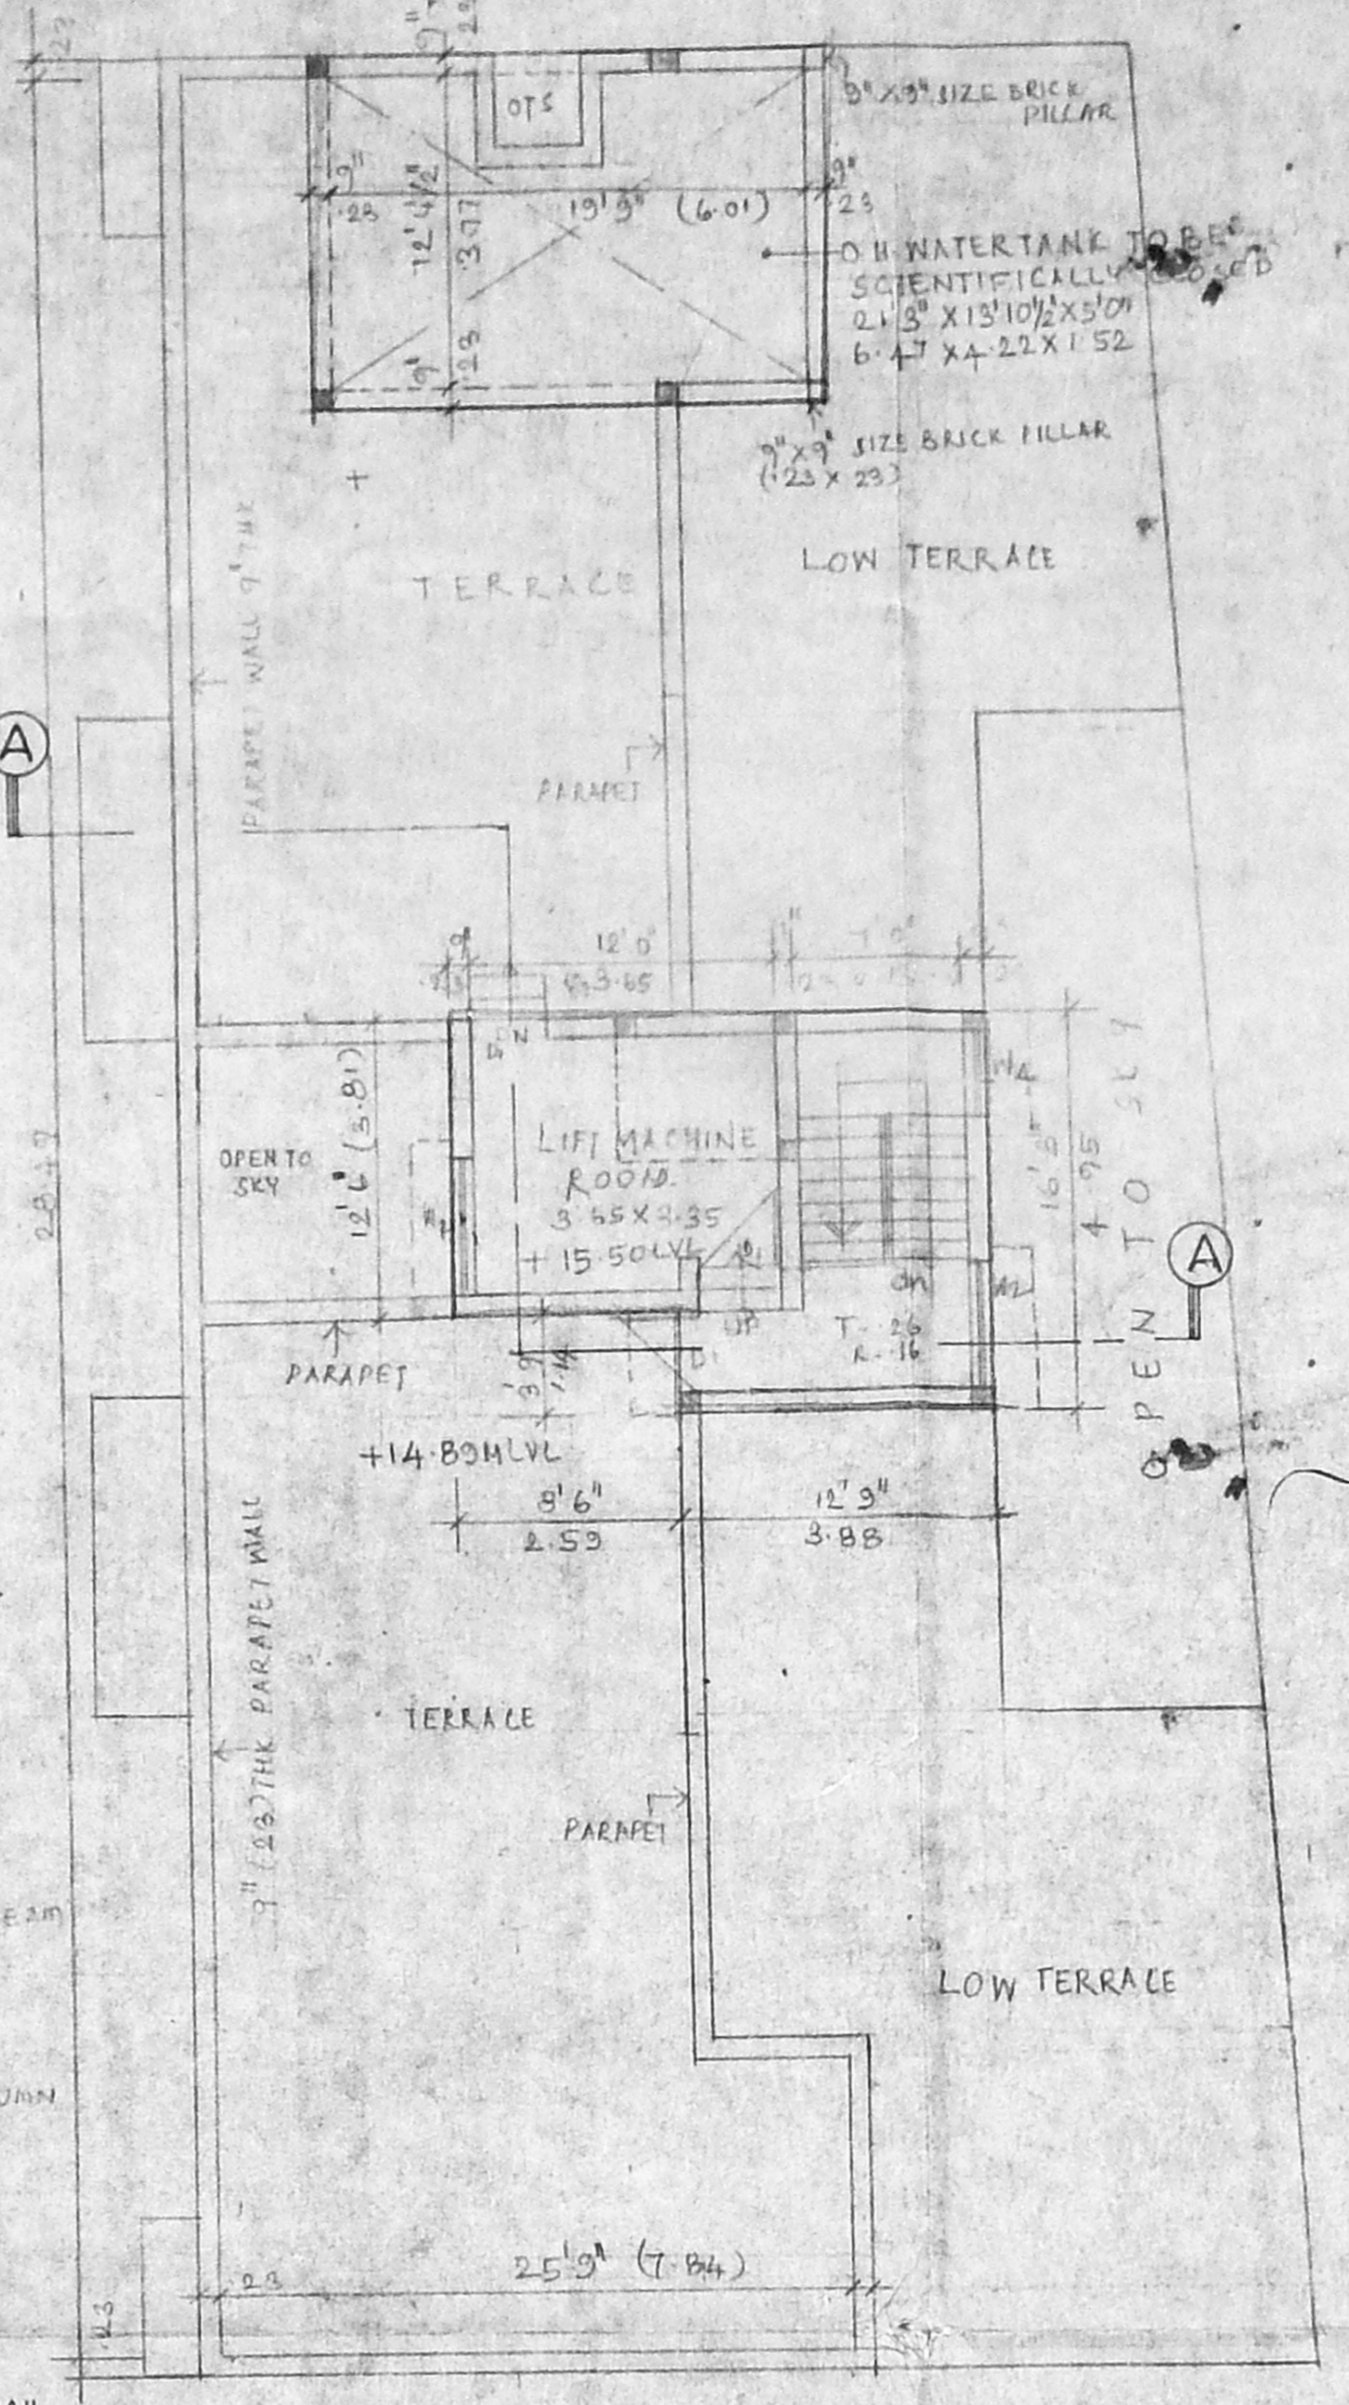


TERRACE PLAN  
SCALE: 1:100

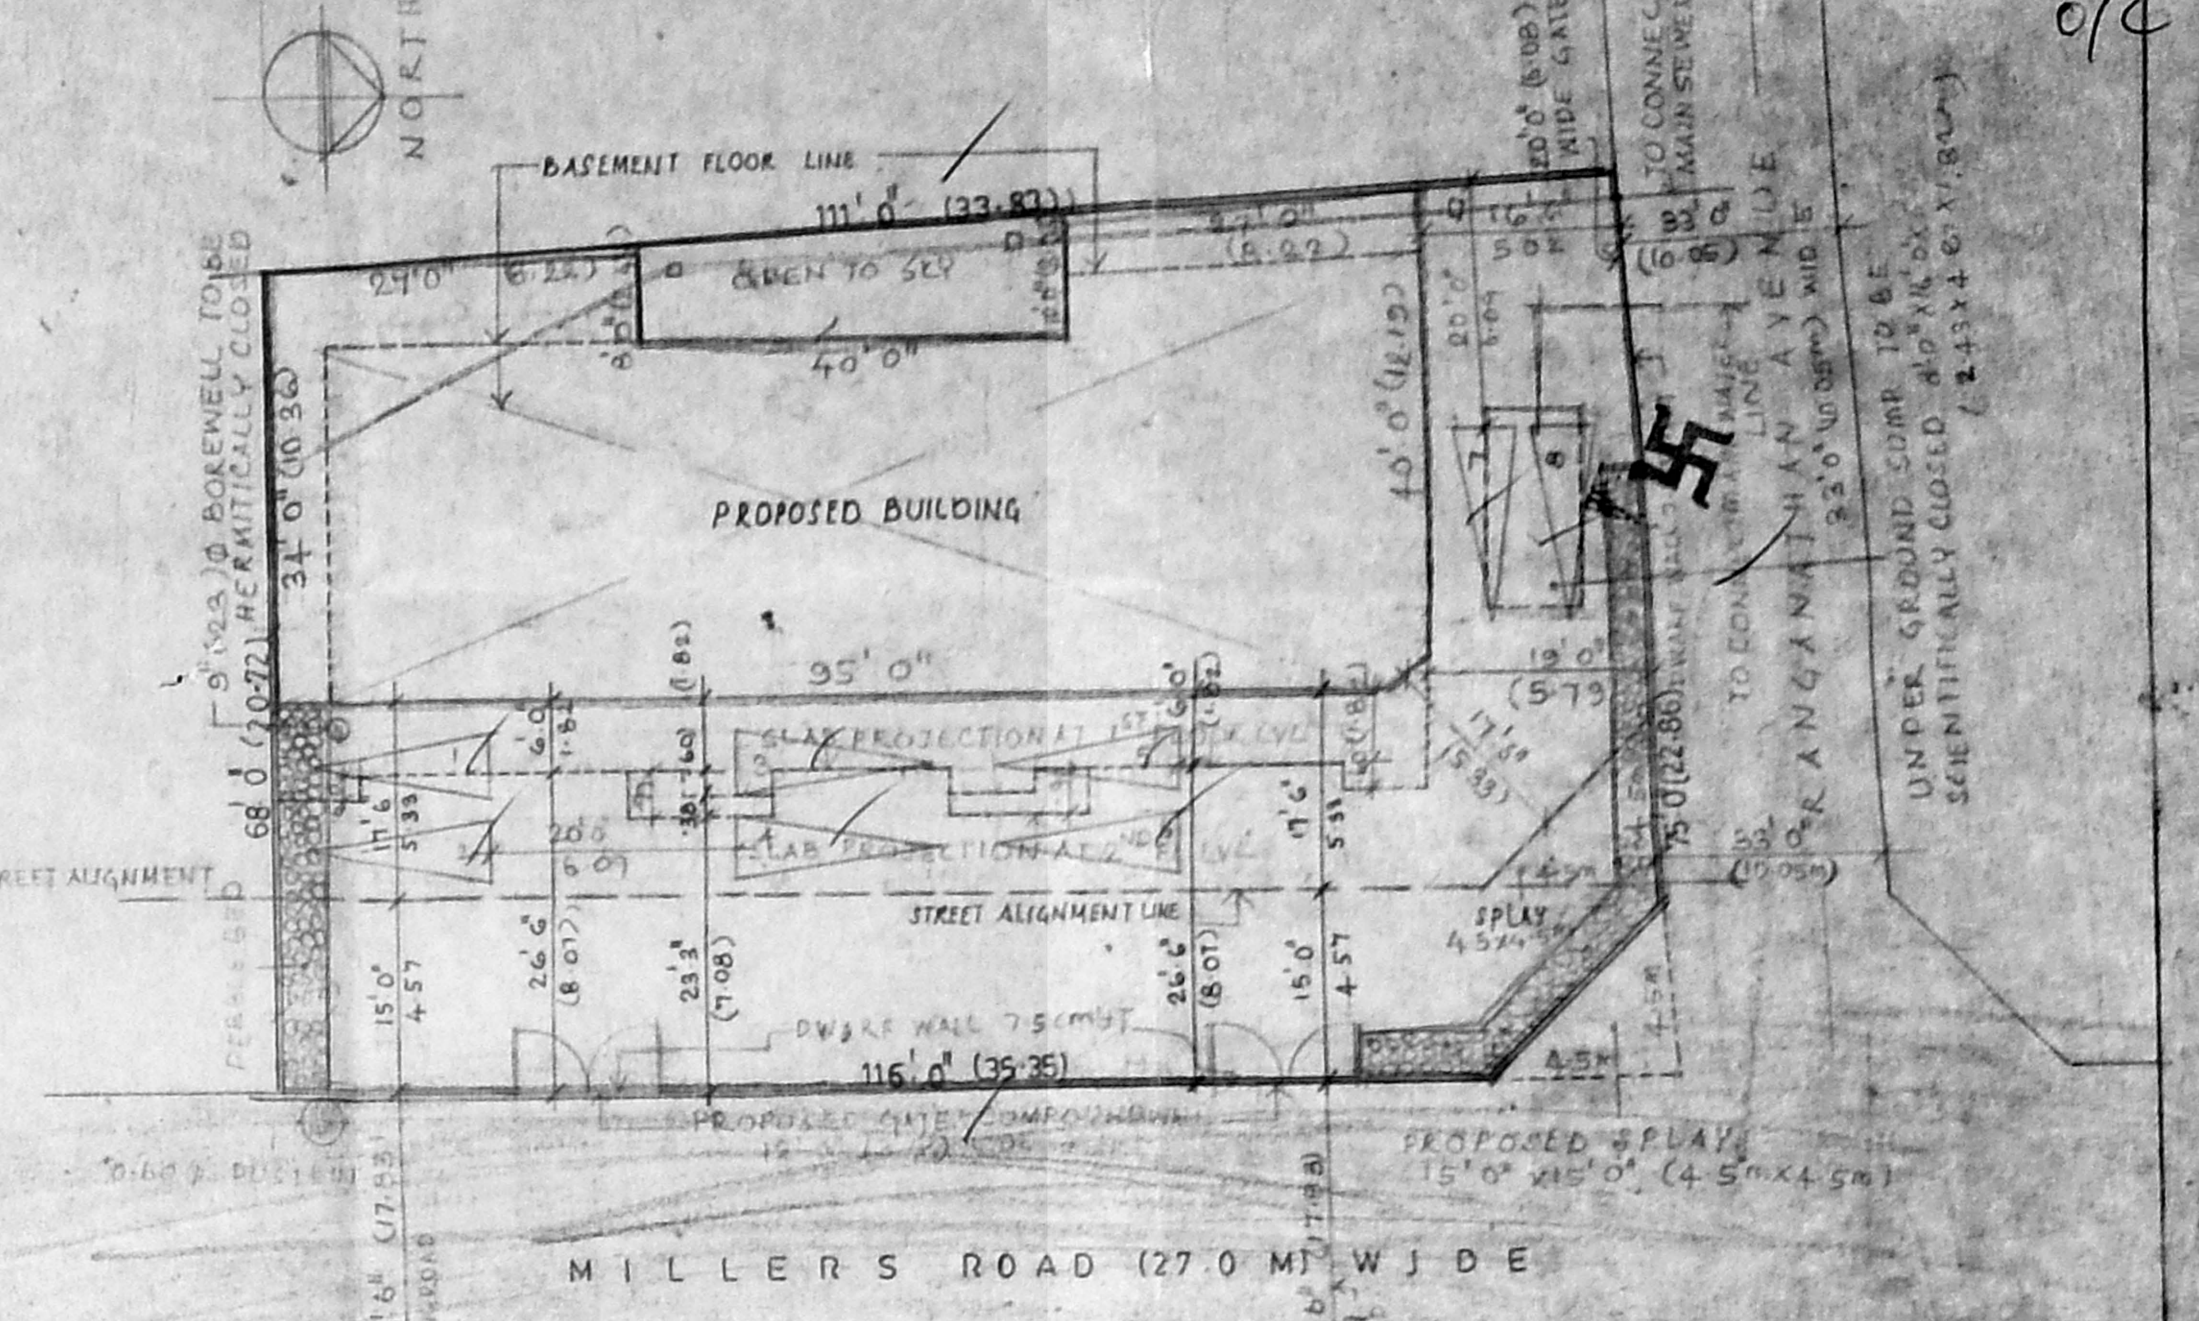

SITE PLAN SCALE: 0.1:1 (1:200)

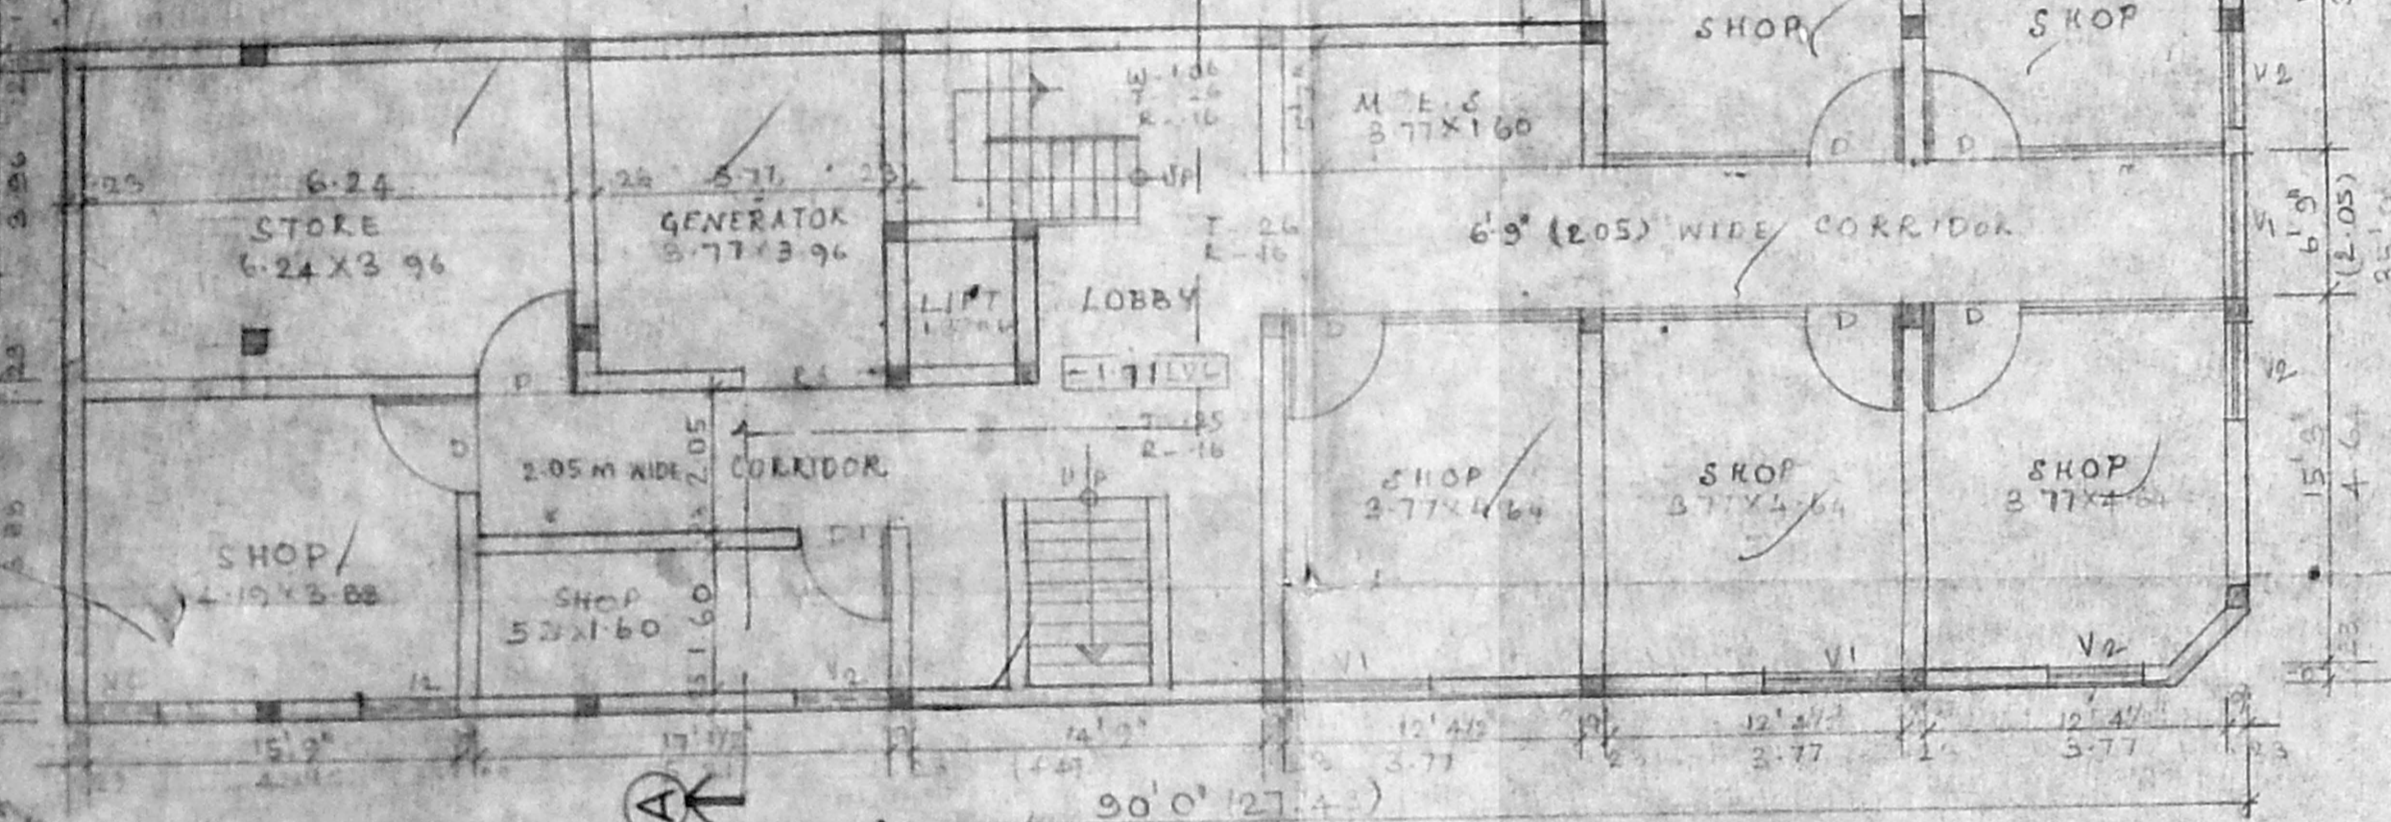


BASEMENT FLOOR PLAN  
SCALE: 1:100

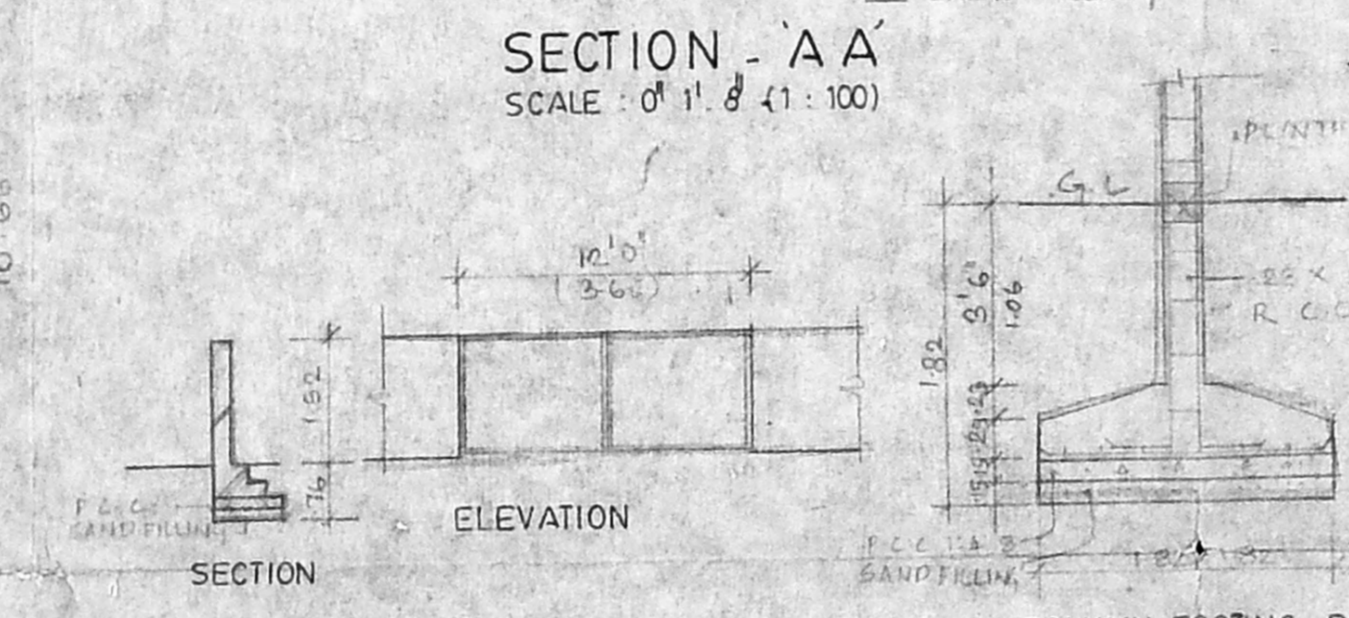


GATE & COMPOUND WALL DETAIL  
SCALE: 1:100


COLUMN FOOTING DETAIL  
SCALE: 1:50

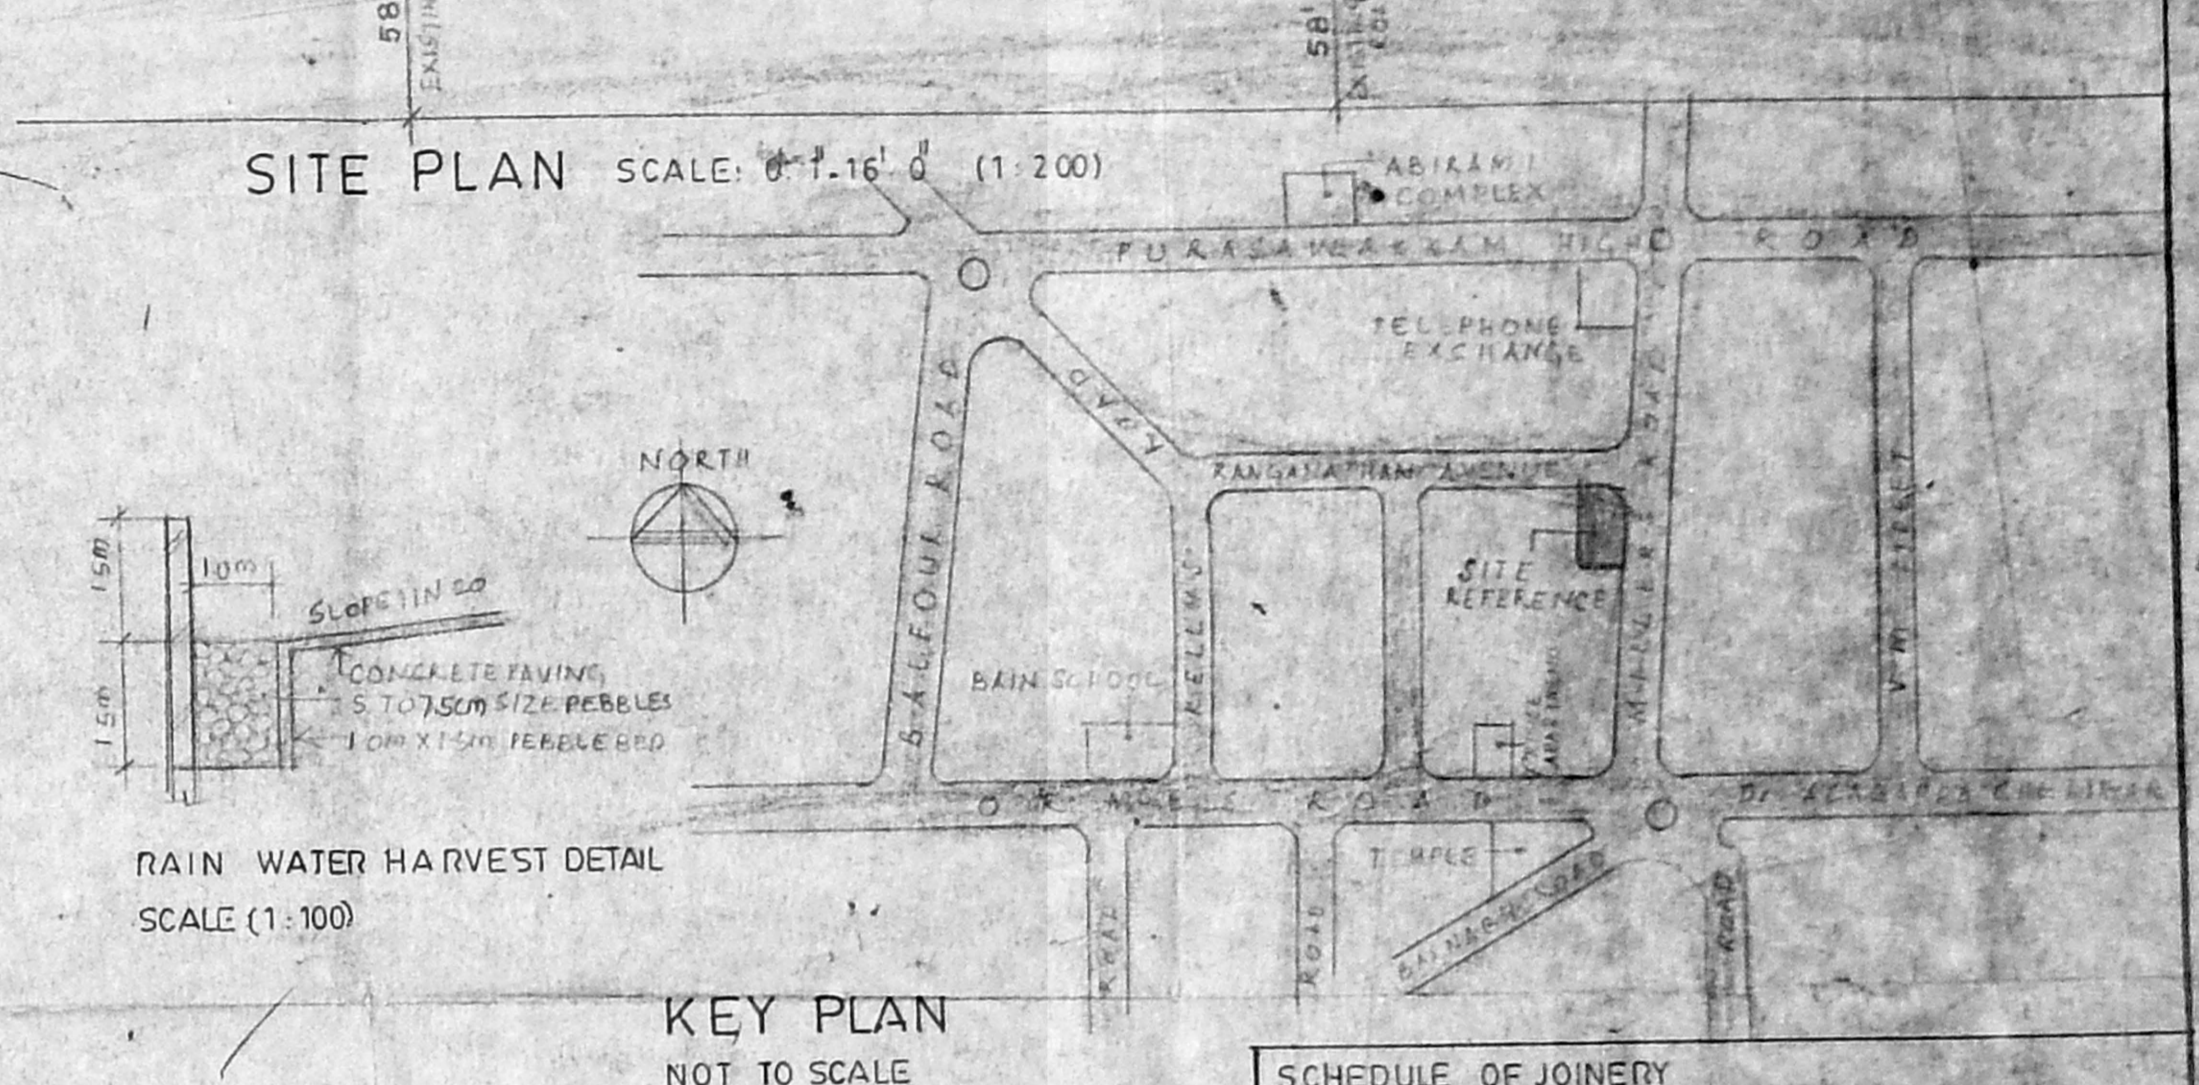


KEY PLAN  
NOT TO SCALE

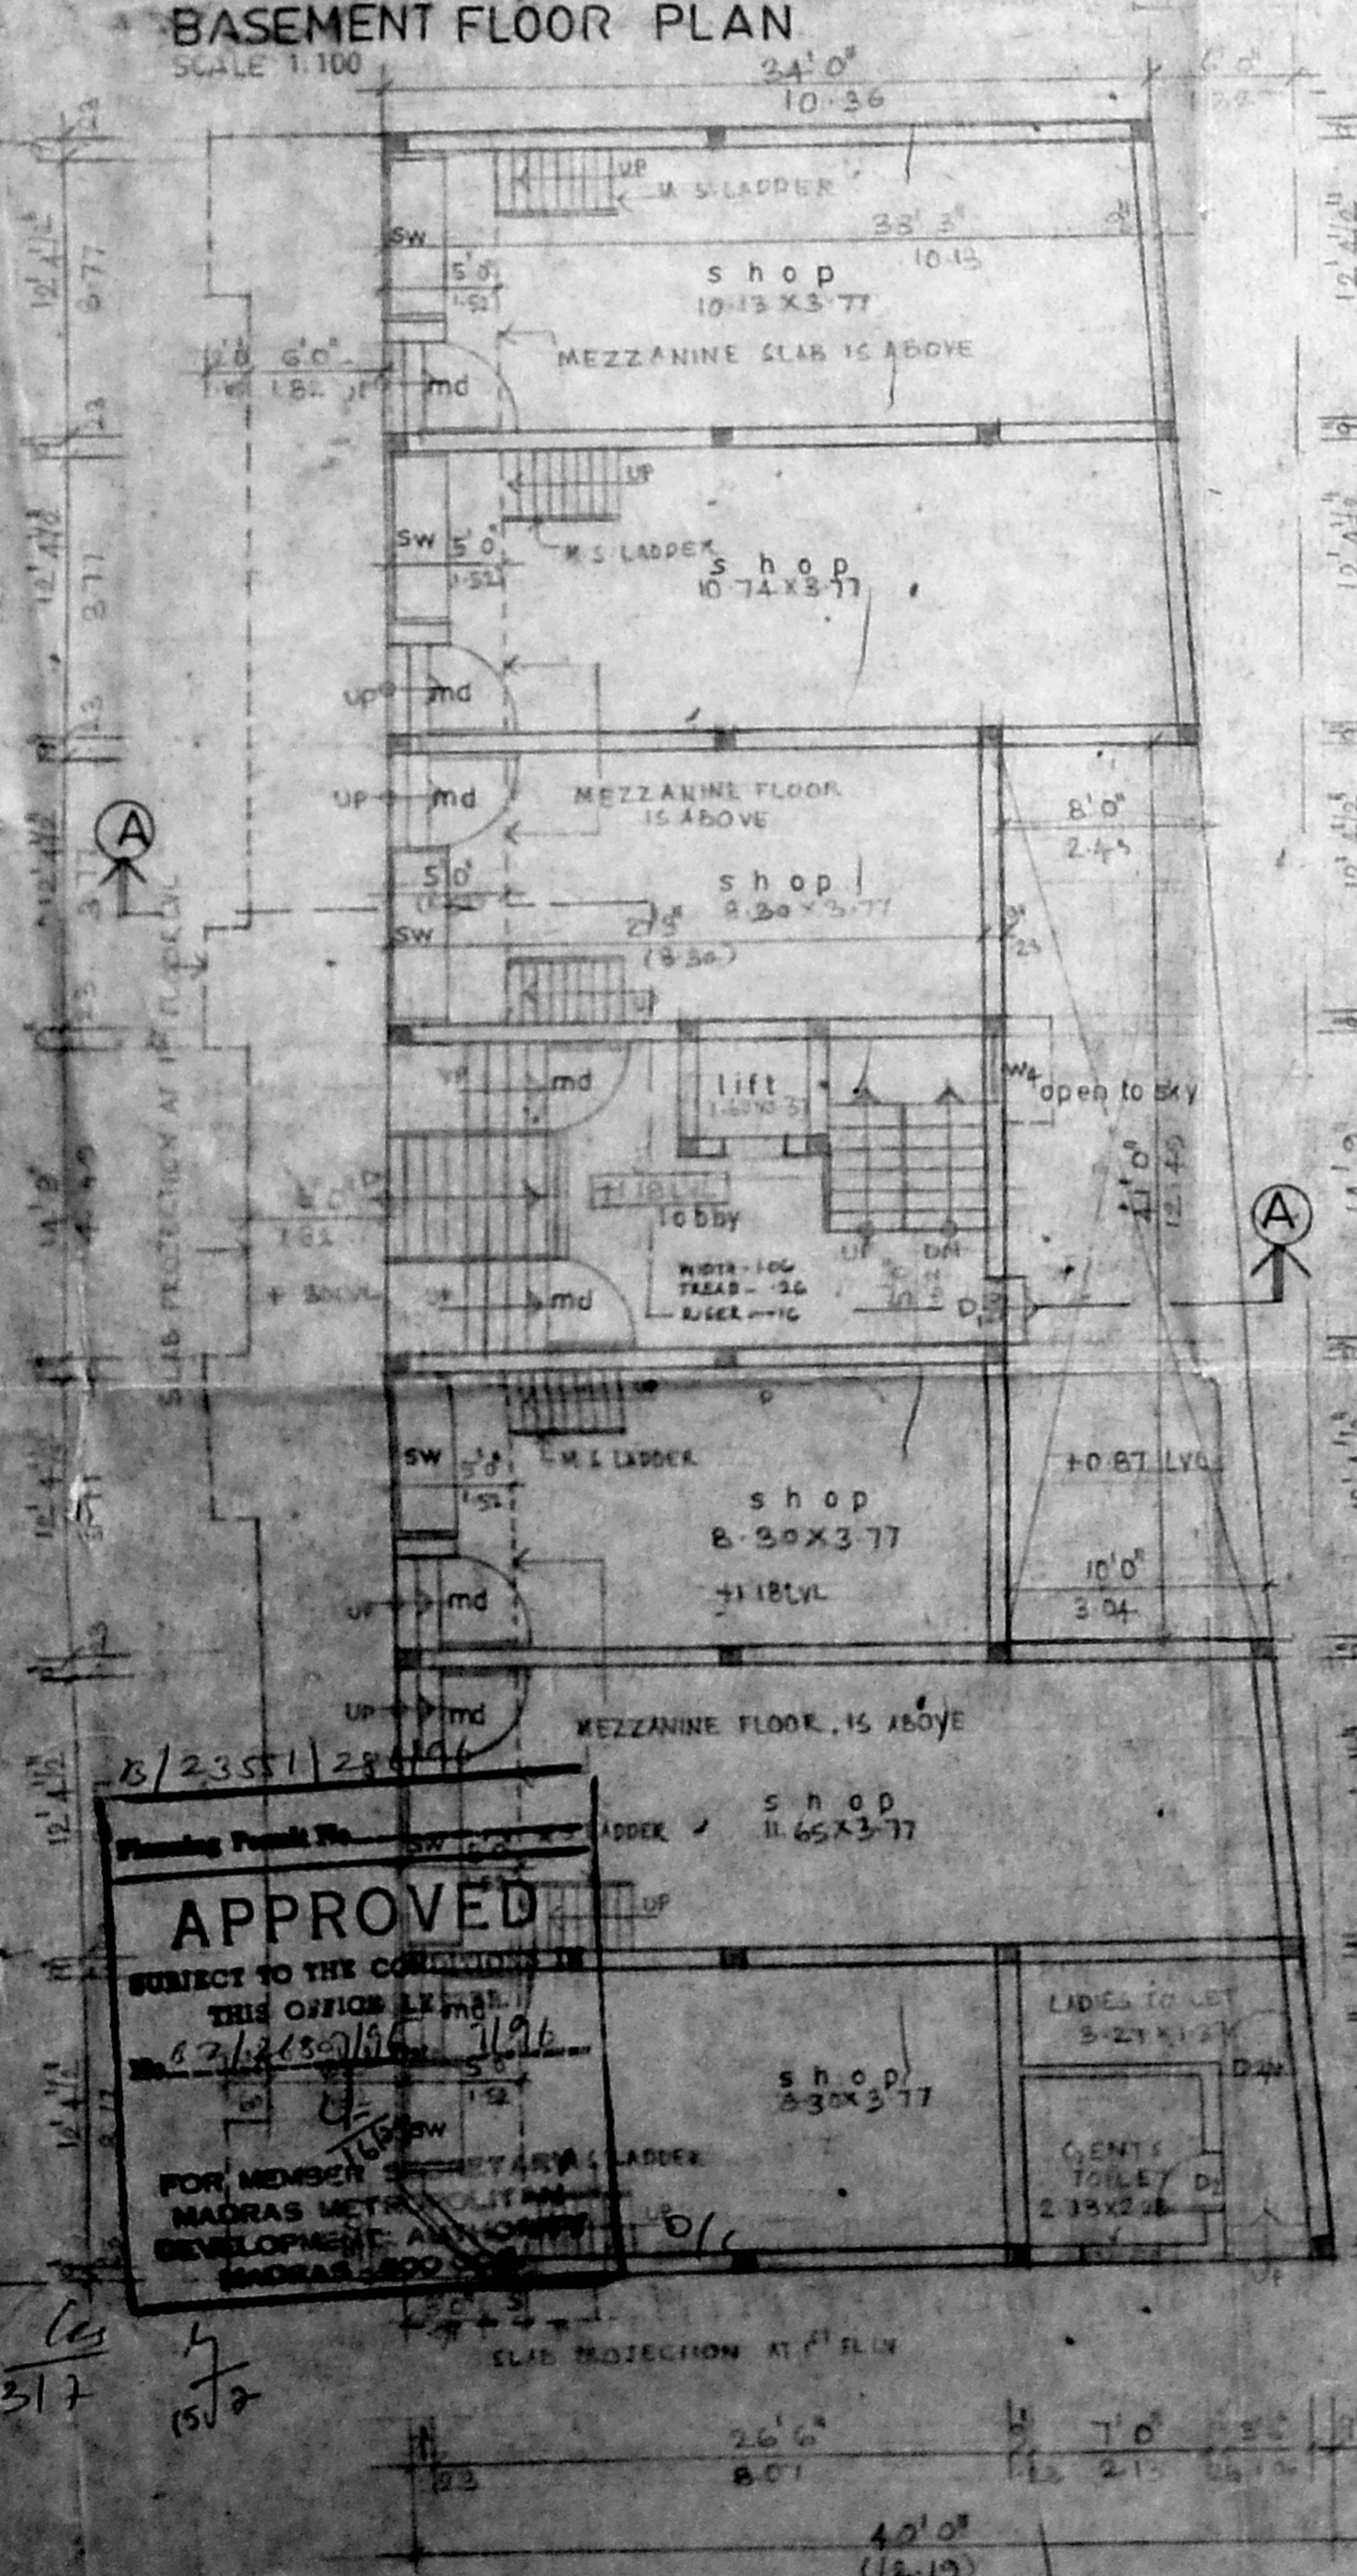


GROUND FLOOR PLAN  
SCALE: 0.1:1 (1:100)

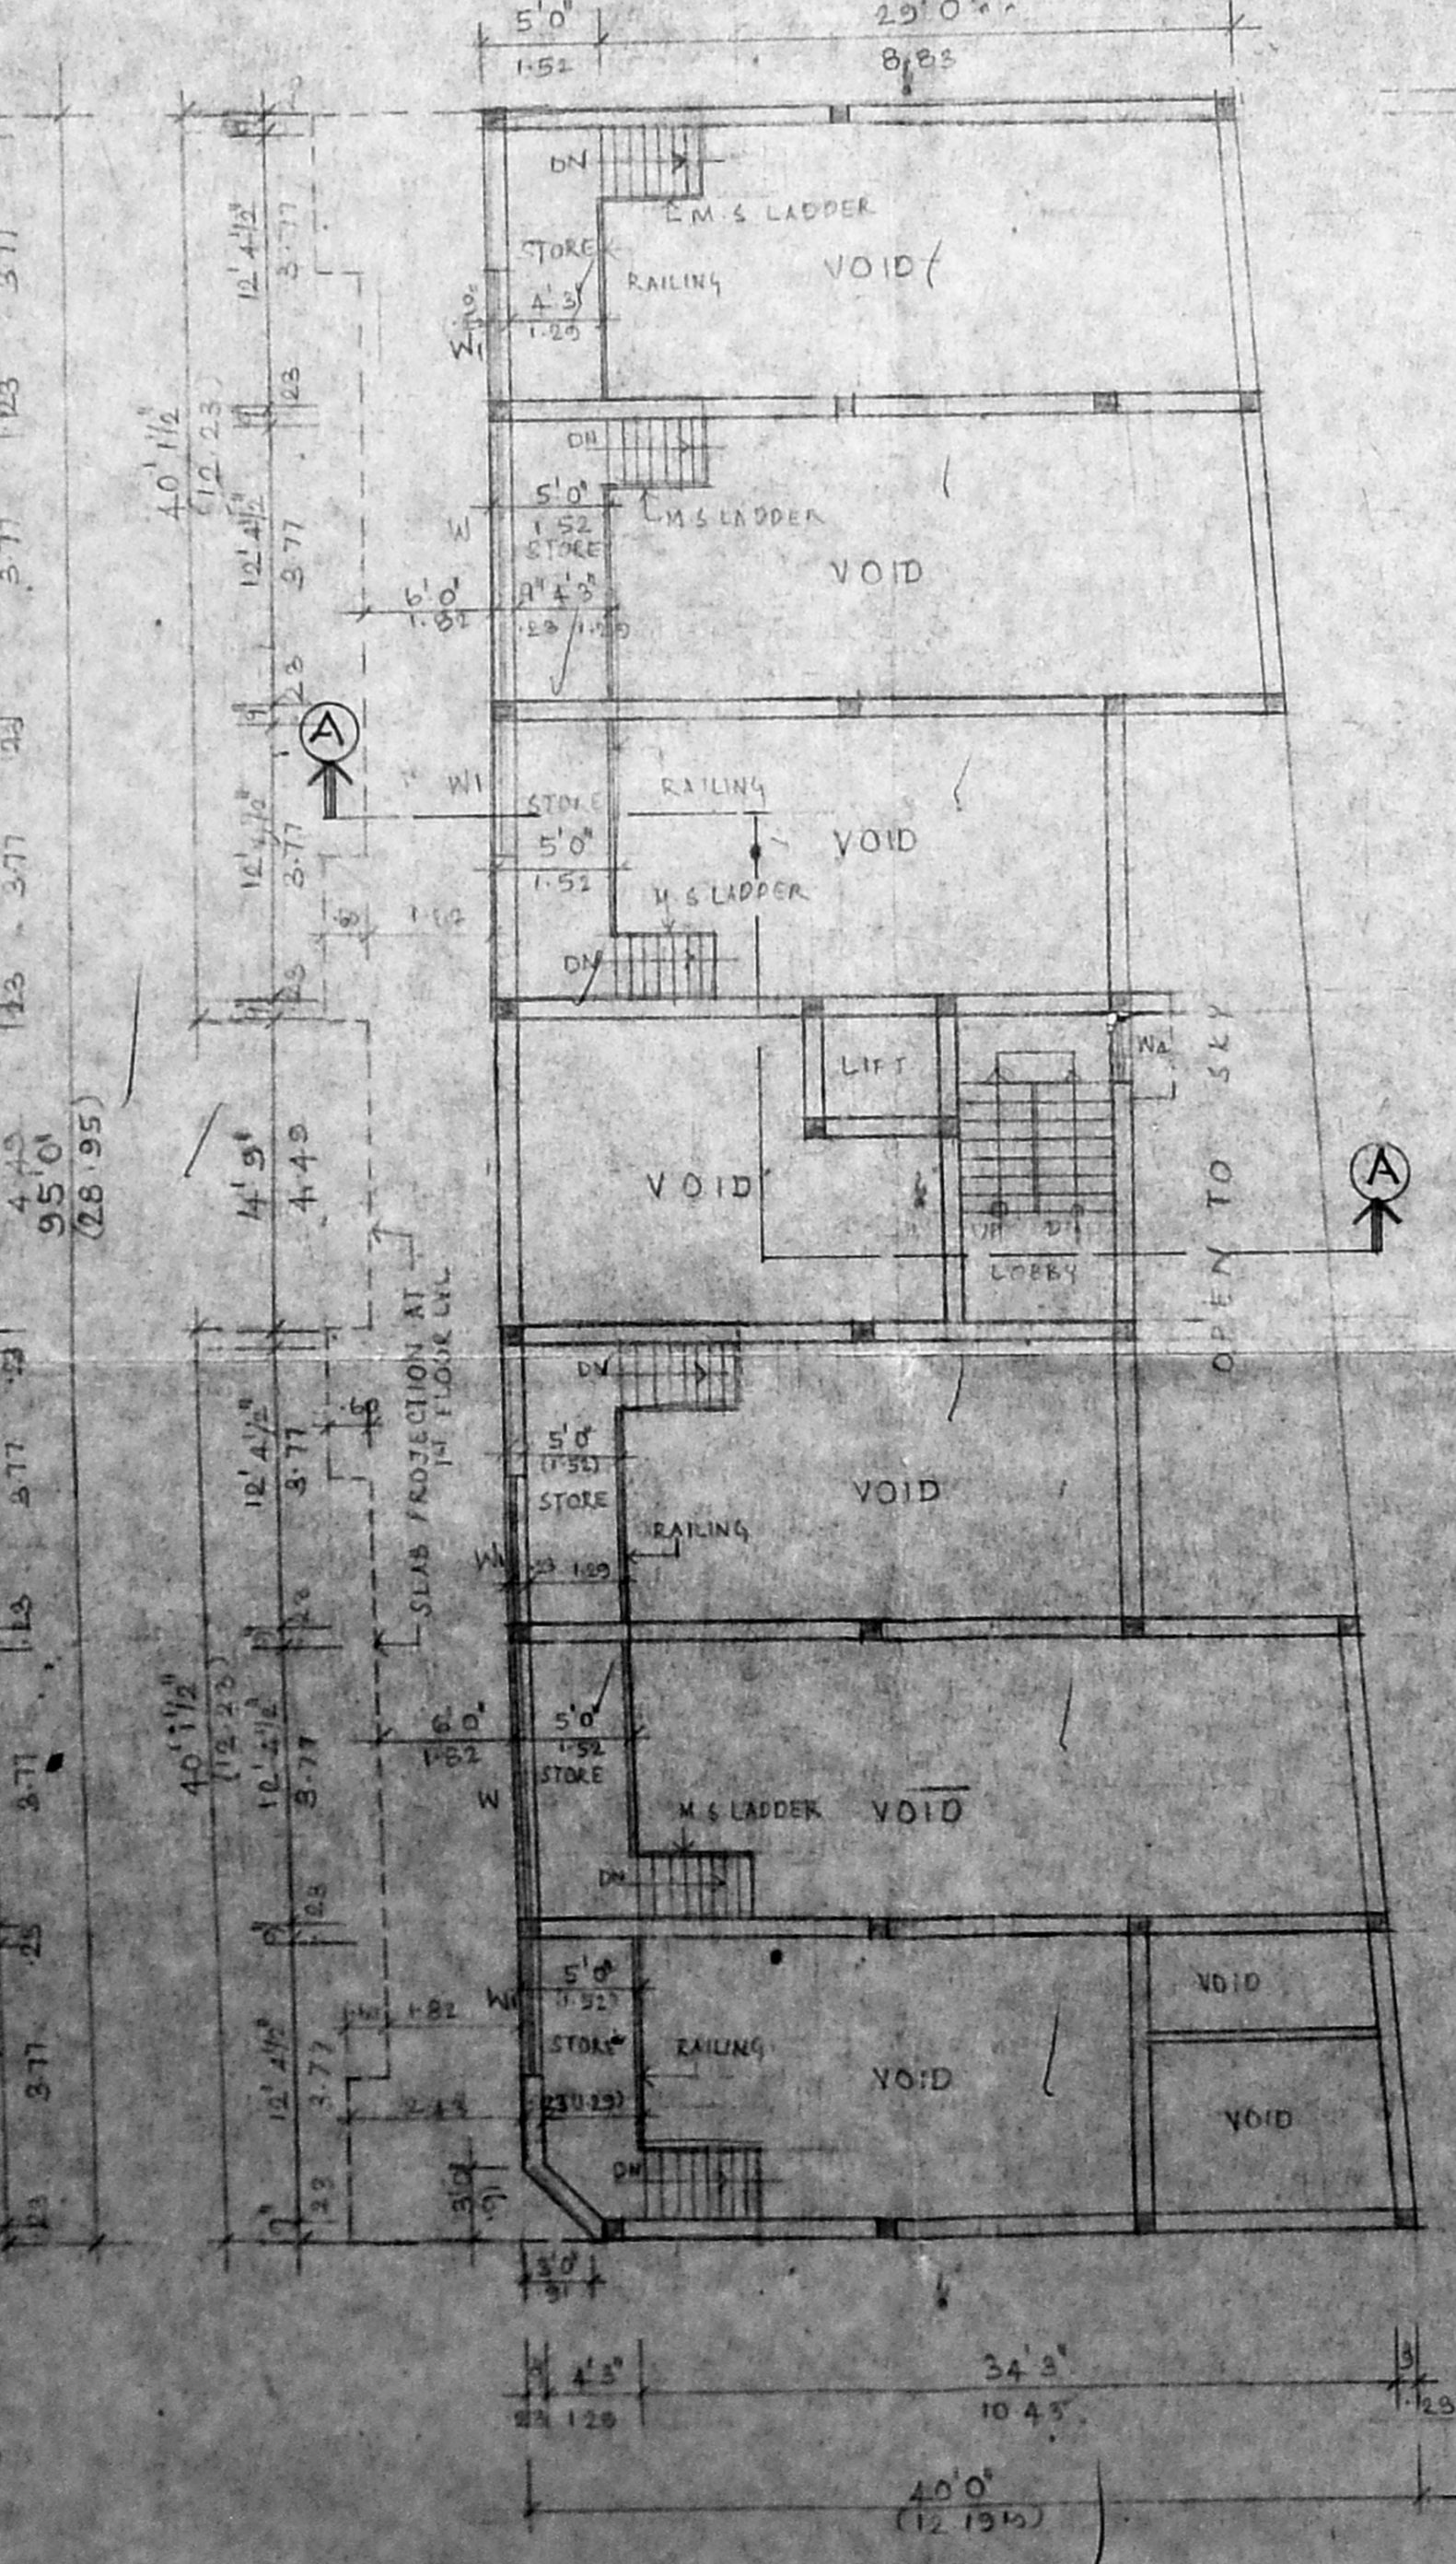

MEZZANINE FLOOR PLAN  
SCALE: 1:100

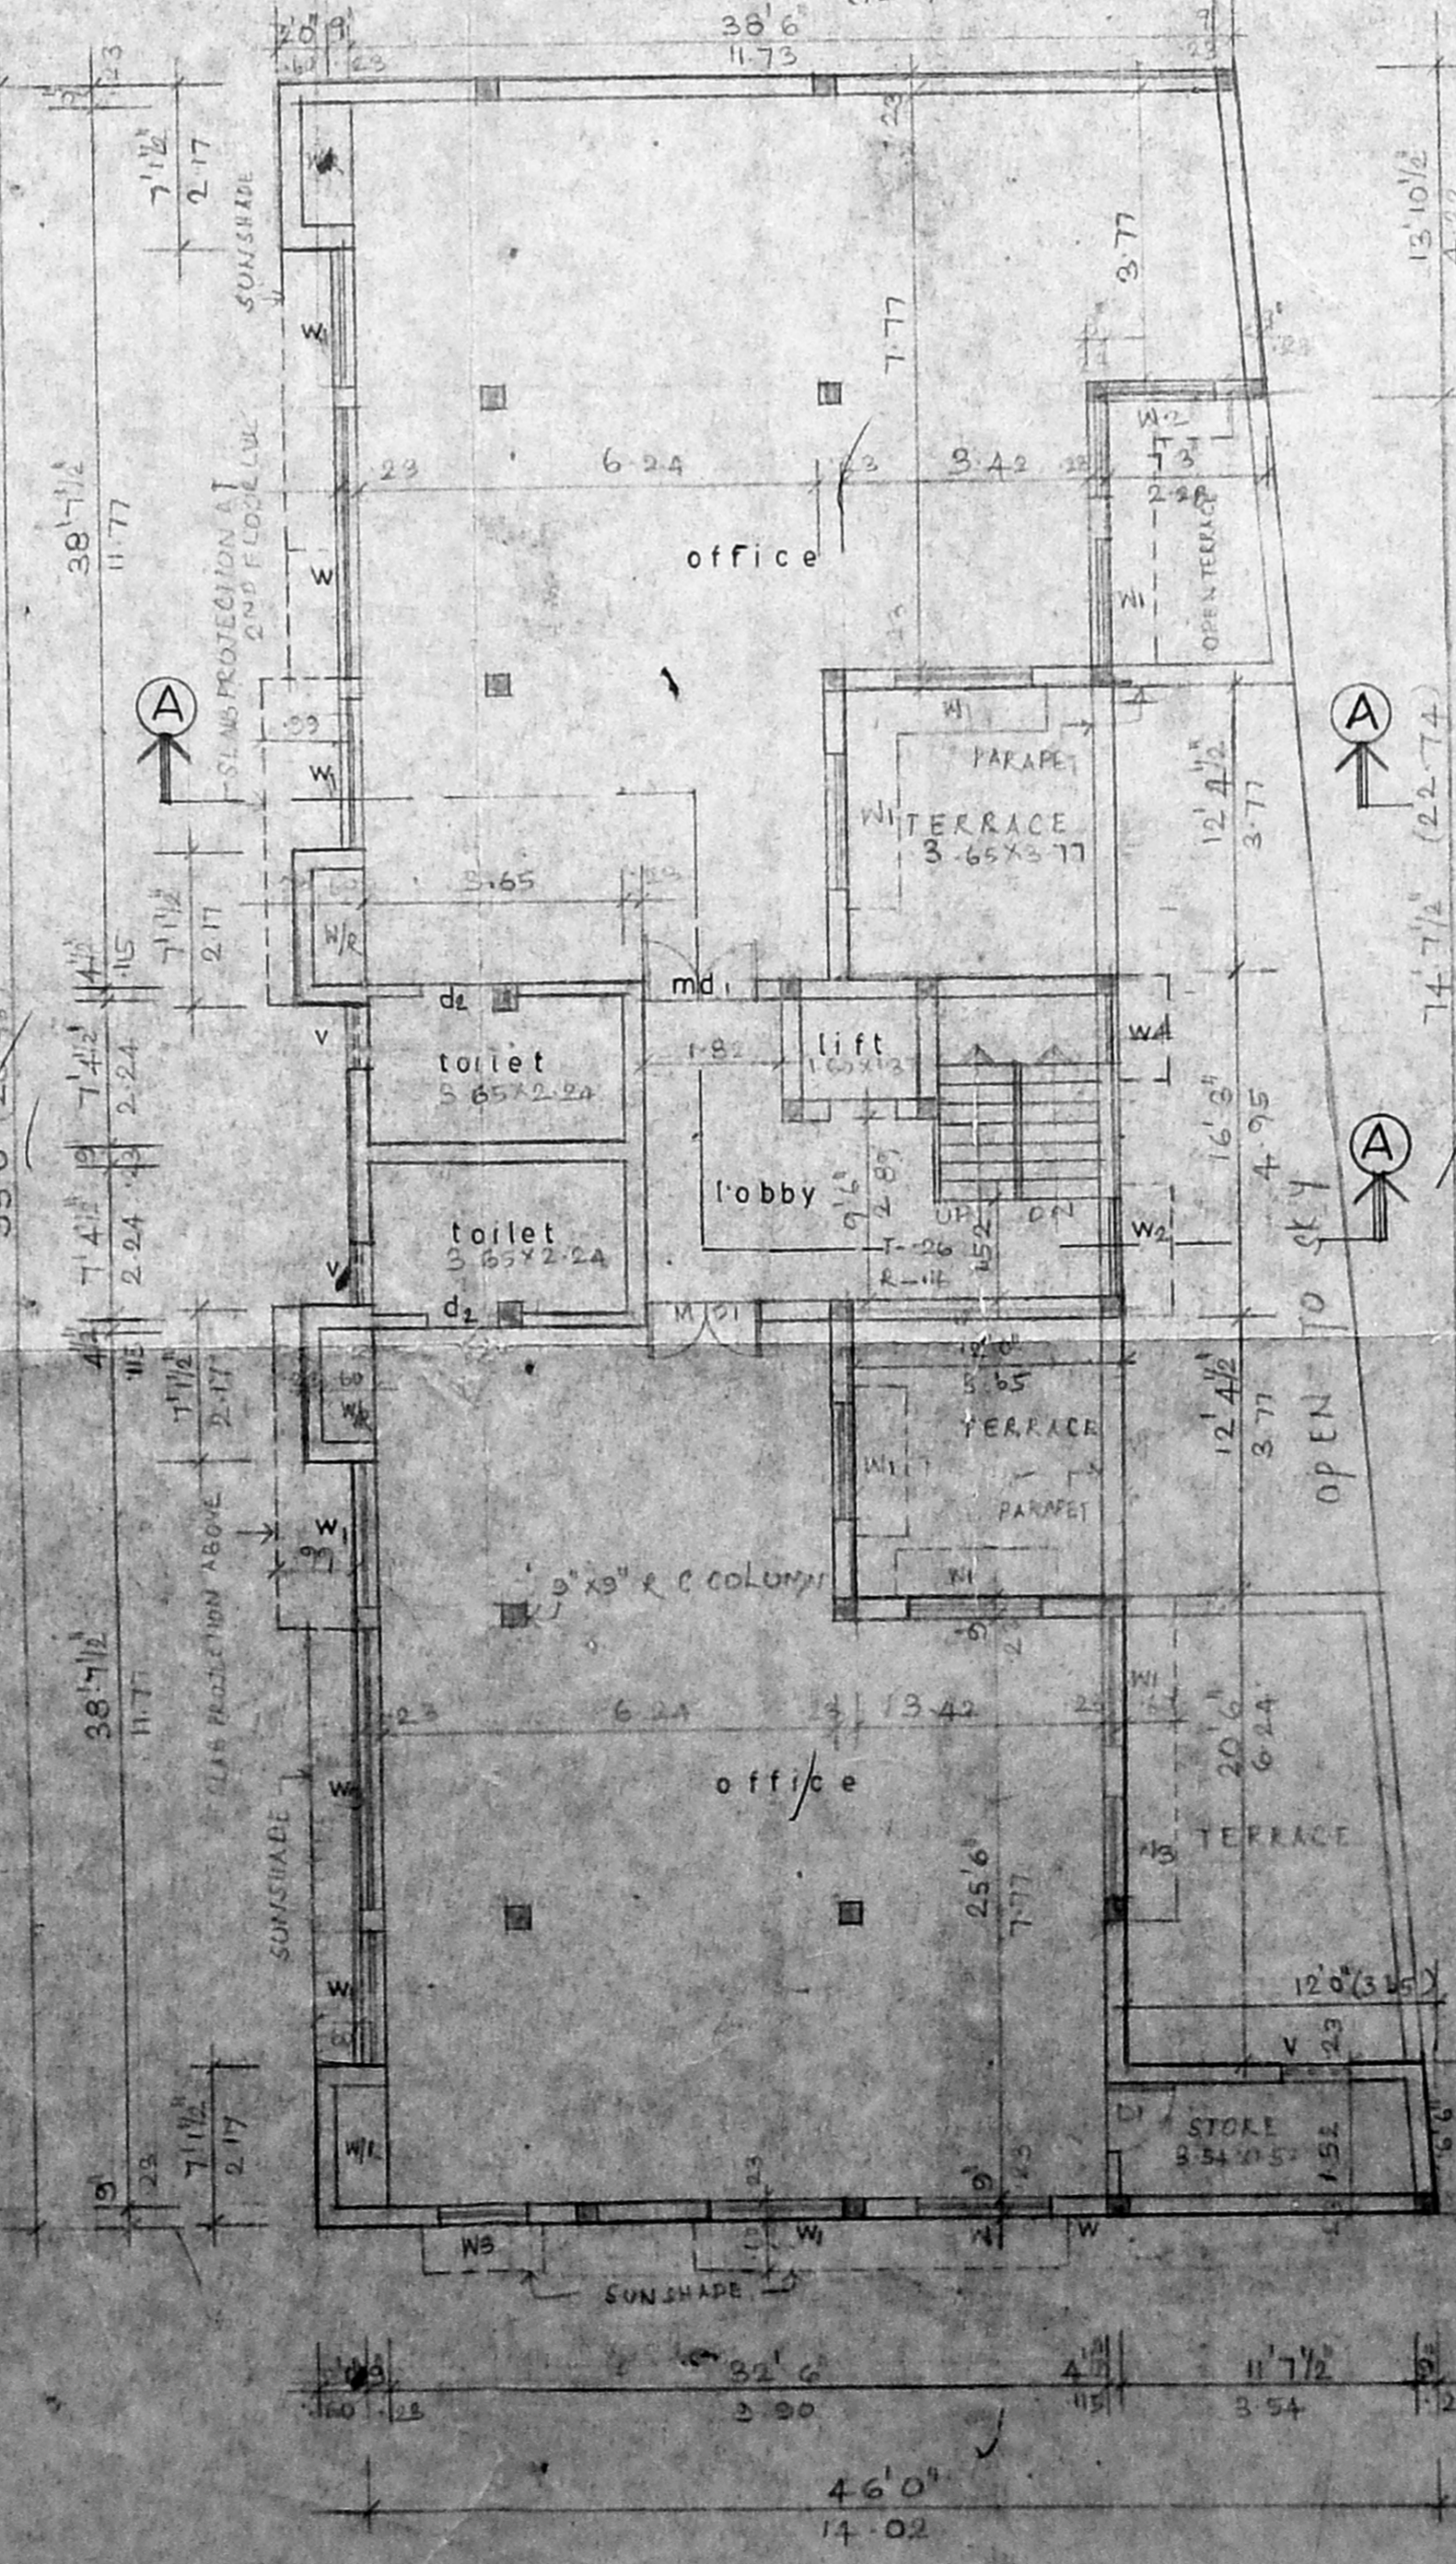

FIRST FLOOR PLAN  
SCALE: 1:100

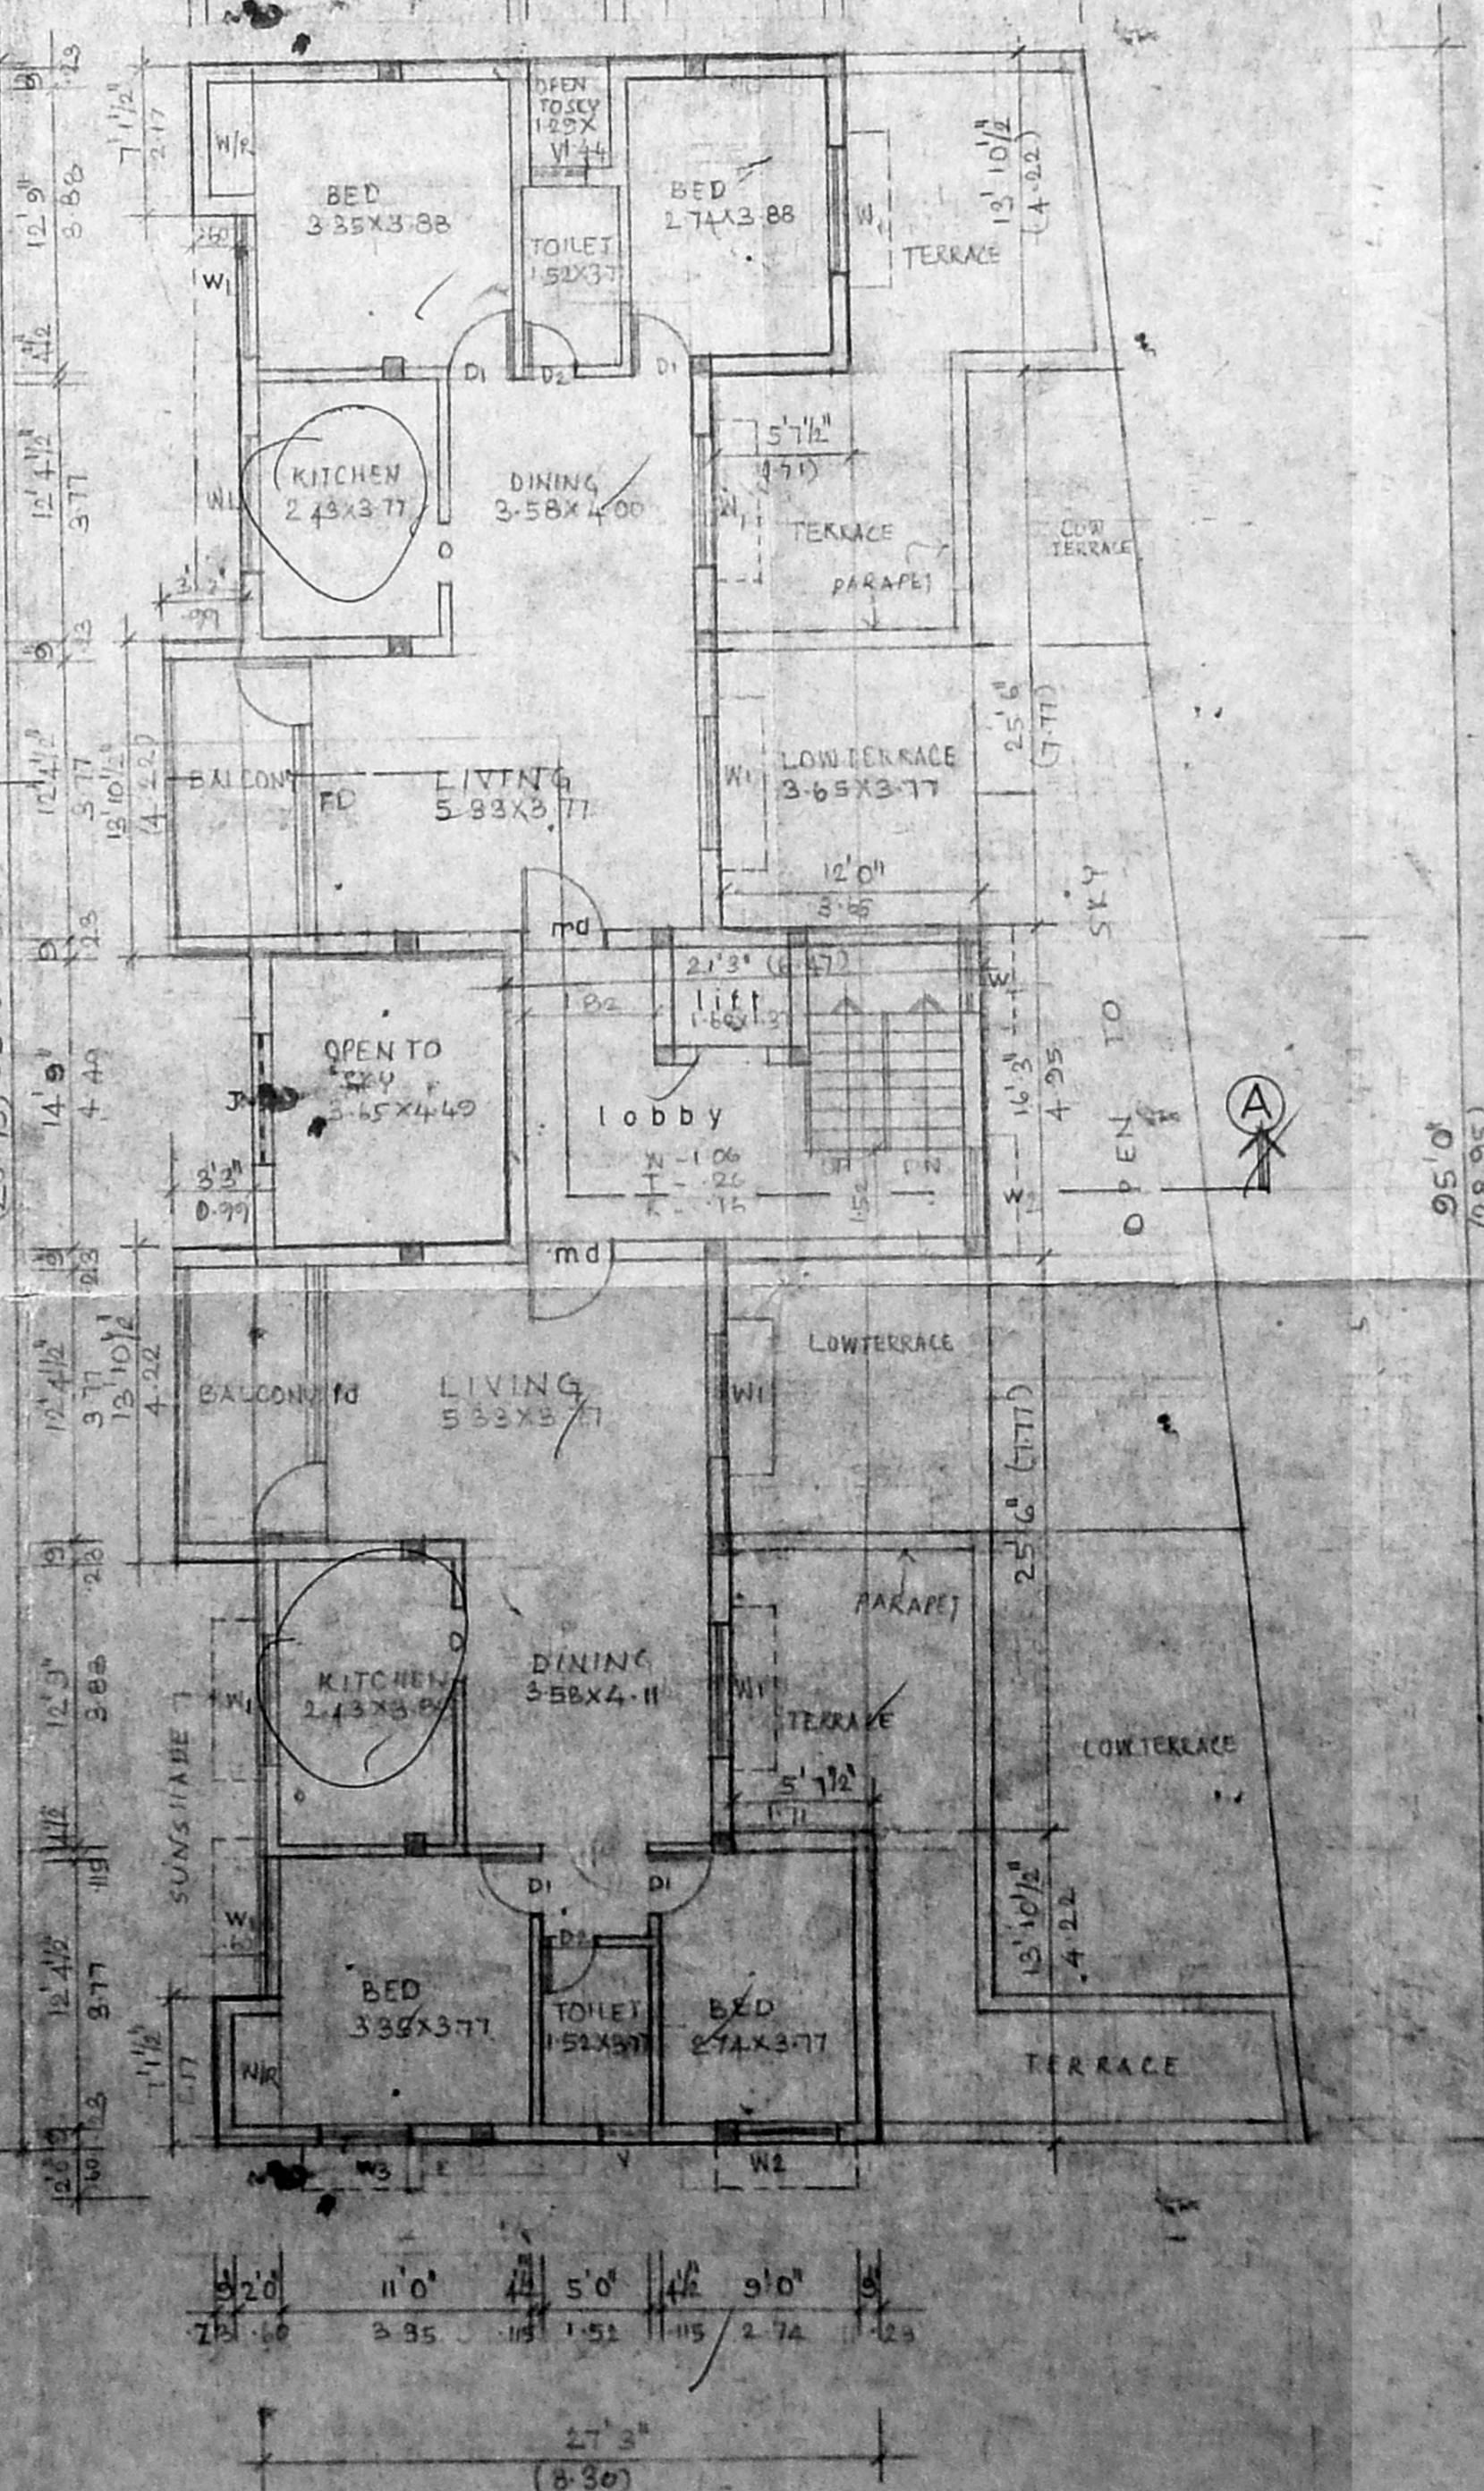

TYPICAL FLOOR PLAN (SECOND & THIRD FLOORS ONLY)  
SCALE: 0.1:1 (1:100)

SCHEDULE OF JOINERY			
TYPE	WIDTH	HEIGHT	DESCRIPTION
MD	4.4"	7.0"	MAIN DOOR
ND	3.0"	7.0"	DOOR
ED	12.4"	7.0"	FRENCH DOOR
D1	3.0"	7.0"	DOOR
D2	2.6"	7.0"	DOOR
W	12.4"	4.6"	WINDOW
W1	2.0"	4.6"	DOOR
W2	5.0"	4.6"	DOOR
W3	4.0"	4.6"	DOOR
W4	3.6"	3.6"	STAIRCASE WINDOW
V	8.0"	8.6"	VENTILATOR
V1	8.0"	1.6"	VENTILATOR
V2	4.0"	1.6"	VENTILATOR

**SPECIFICATIONS**

FOUNDATIONS: R.C.C. RAFT & R.C.C. COLUMNS OVER SAND FILLING P.C.C. RAFT & R.C.C. TRUSS R.C.C. FRAME WORK WITH BRICK WORKING AT 1:1.5 R.C.C. ROOF: 4" SAND FILLING IN R.C.C. SLAB WITH 8" SAND FILLING IN R.C.C. SLAB FLOORING: M.S. FLOORING PLASTERING: PLASTERING IN ALL WALLS WEATHERING: BRICK IN ALL WALLS COULDS: BRICK IN ALL WALLS

**NOTE**

BOREWELL TO BE REHABILITATED & COVERED SCIENTIFICALLY COVERED

**PROPOSED WORK**

ROAD BOUNDARY: LA B/PP NO. 1

SEWER LINE: 2.25m

WATER LINE: 2.25m

SIGNATURE OF OWNER

*[Signature]*

SIGNATURE OF ARCHITECT

*[Signature]*

PROPOSED BUILDING NO. (OLD NO.)  
RINGANATHAN AVENUE, KILPAKURAI  
MADRAS, 600 010  
R.S.ND 310/12 BLOCK NO 50  
(REVISED DRAWING)

FLOOR PLANS, ELEVATION, SECTION, JOB NO. DRG NO.  
SITE PLAN, KEY PLAN, ETC.  
SCALE: VARIED DATE: DRAWN BY: J.Y.

ARCHITECTS  
**SELVARAJAN & ASSOCIATES**  
1, SARANGAPANI ST., T. NAGAR, MS - 17

**APPROVED**

SUBJECT TO THE CONDITIONS OF THIS OFFICE PLAN

FOR MEMBERS OF THE MADRAS METROPOLITAN DEVELOPMENT AUTHORITY

*[Signature]*