




TERRACE FLOOR PLAN

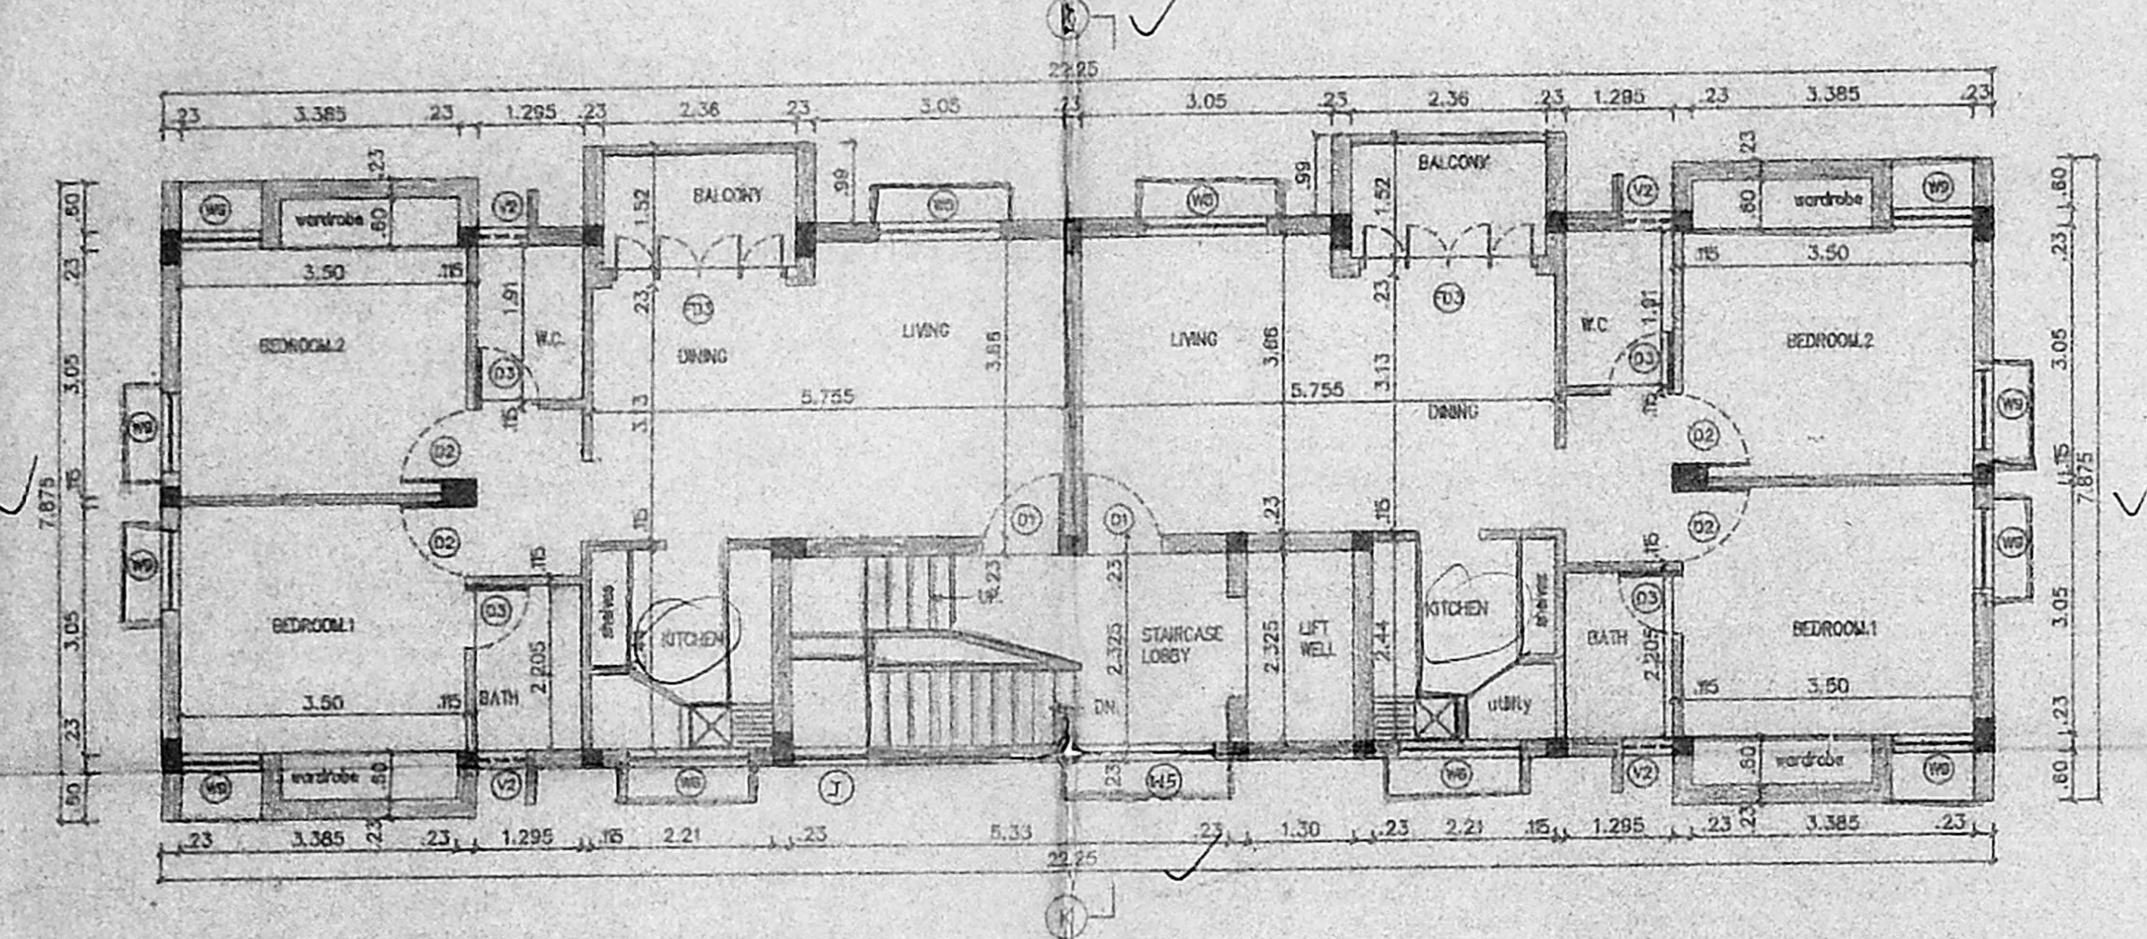


FIRST, SECOND & THIRD FLOOR PLAN

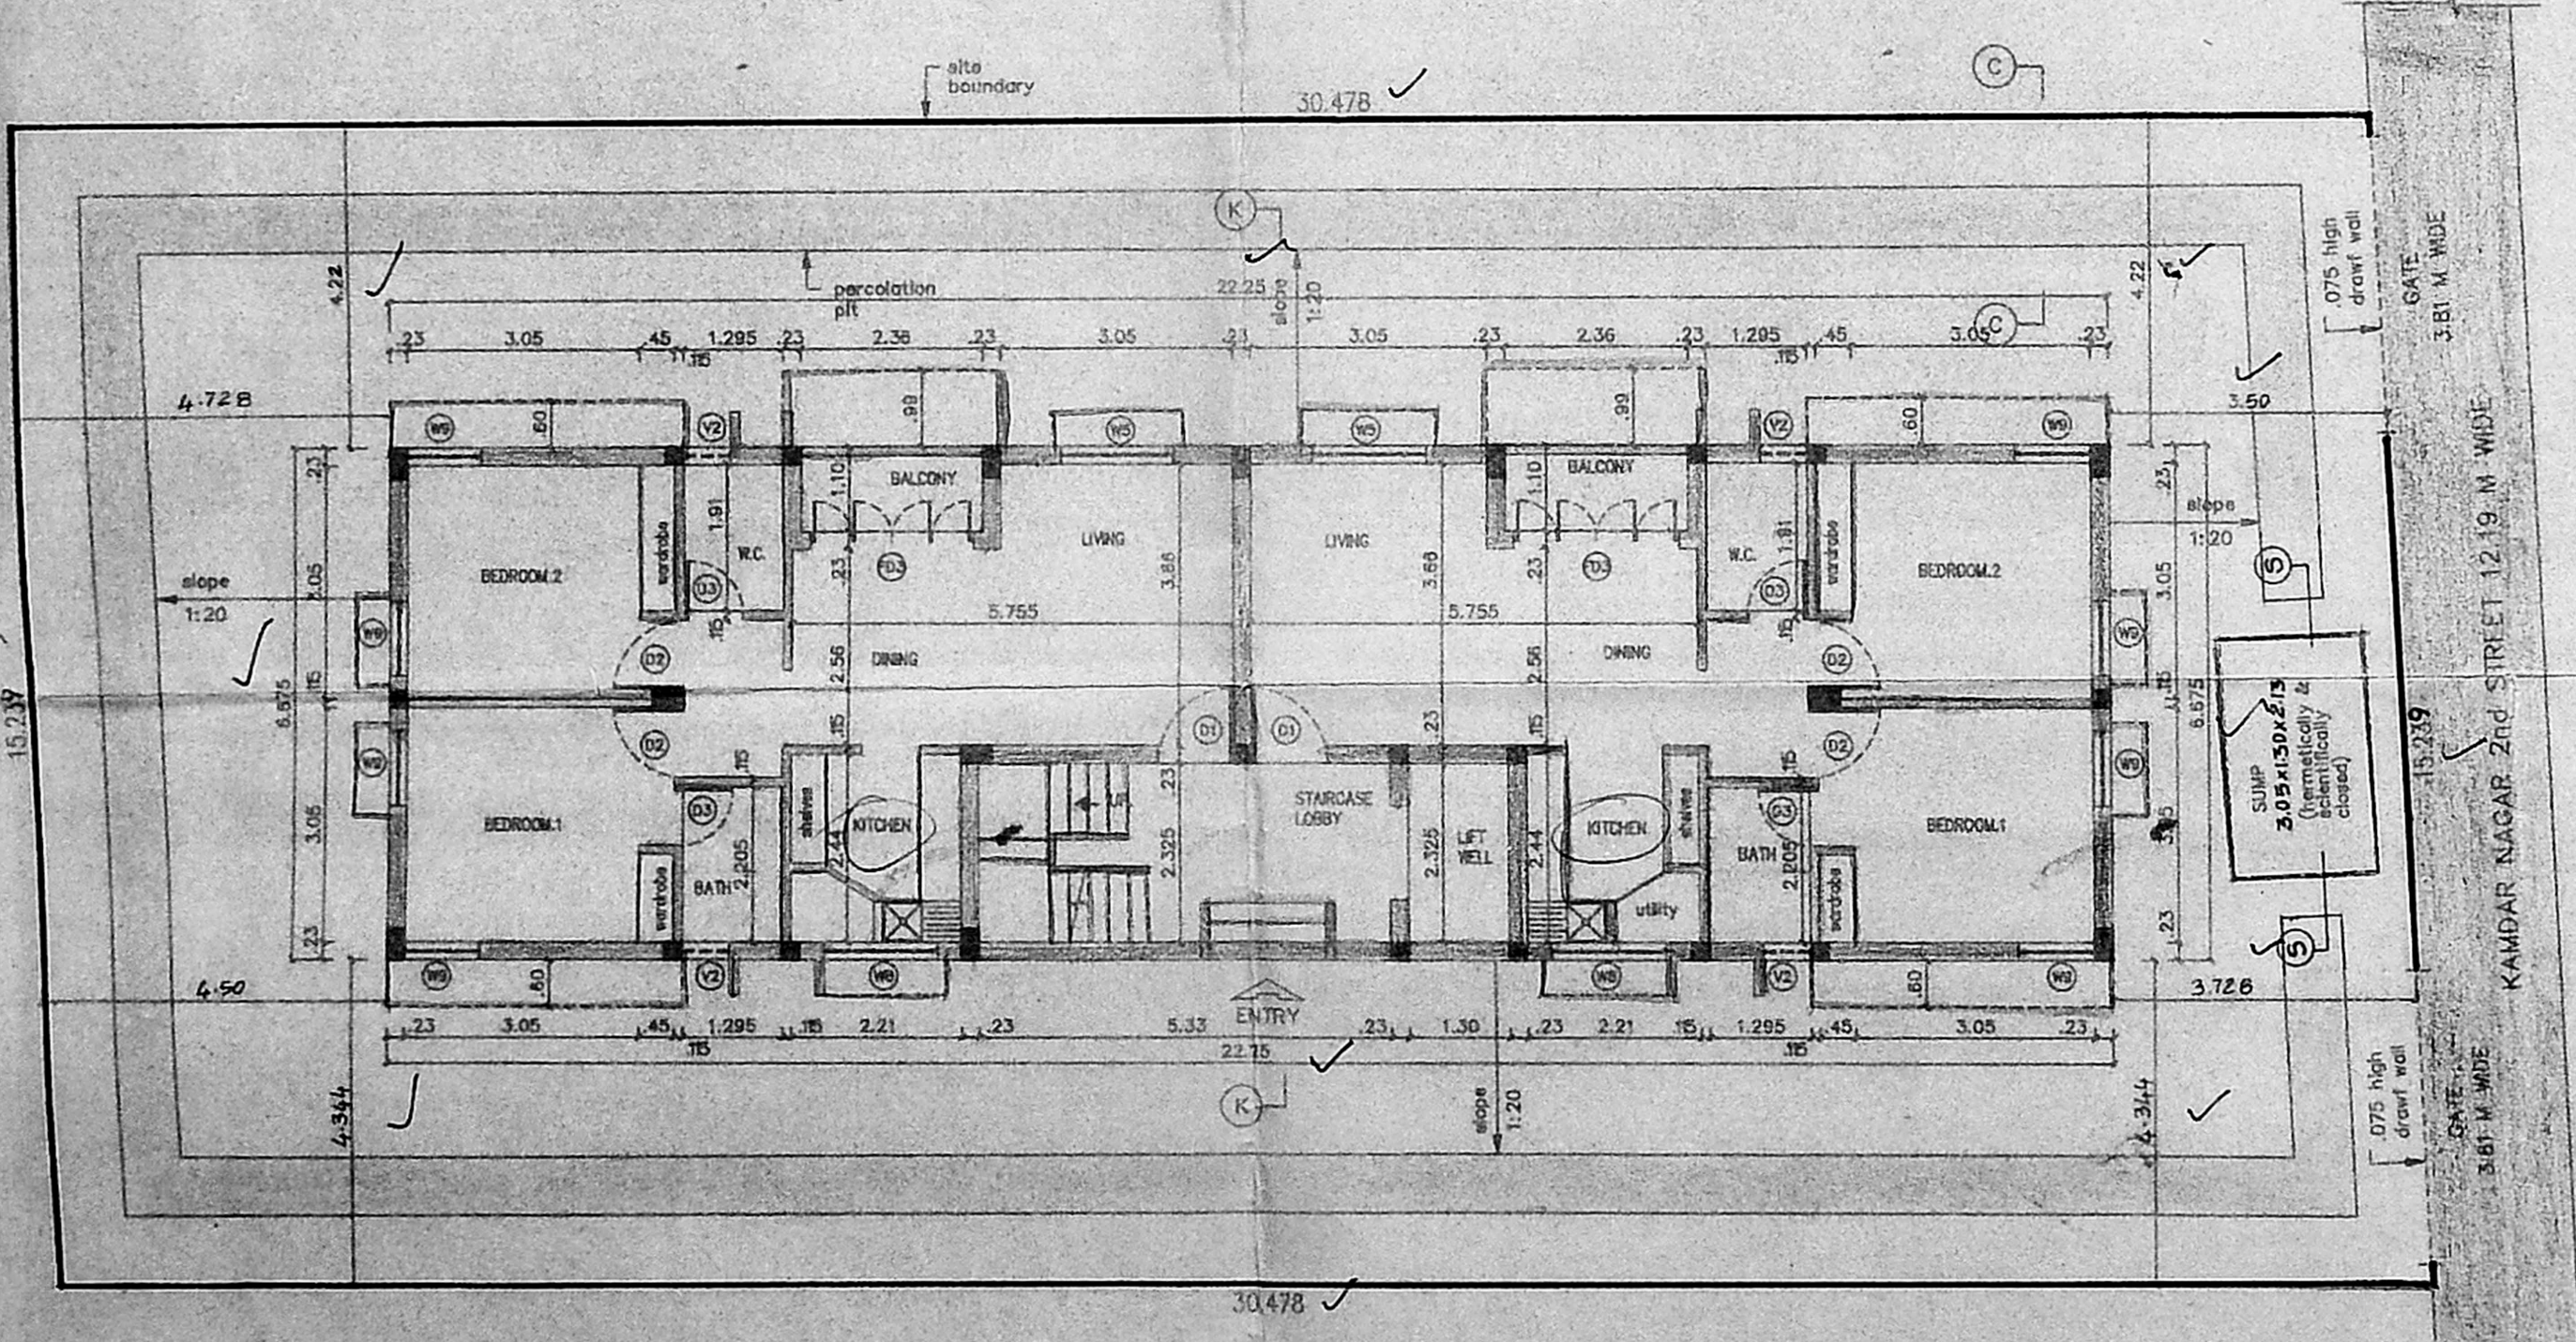


SITE CUM GROUND FLOOR PLAN

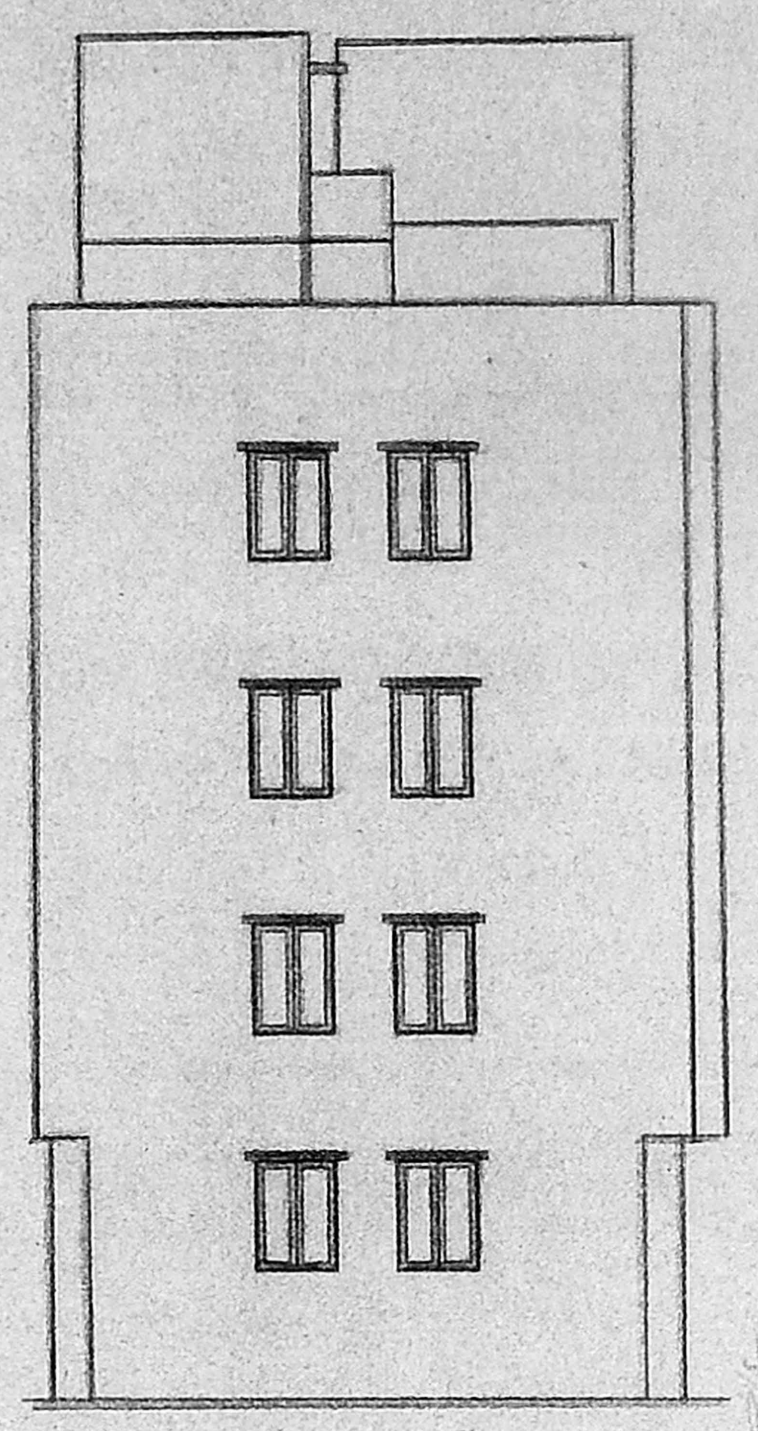


FRONT ELEVATION

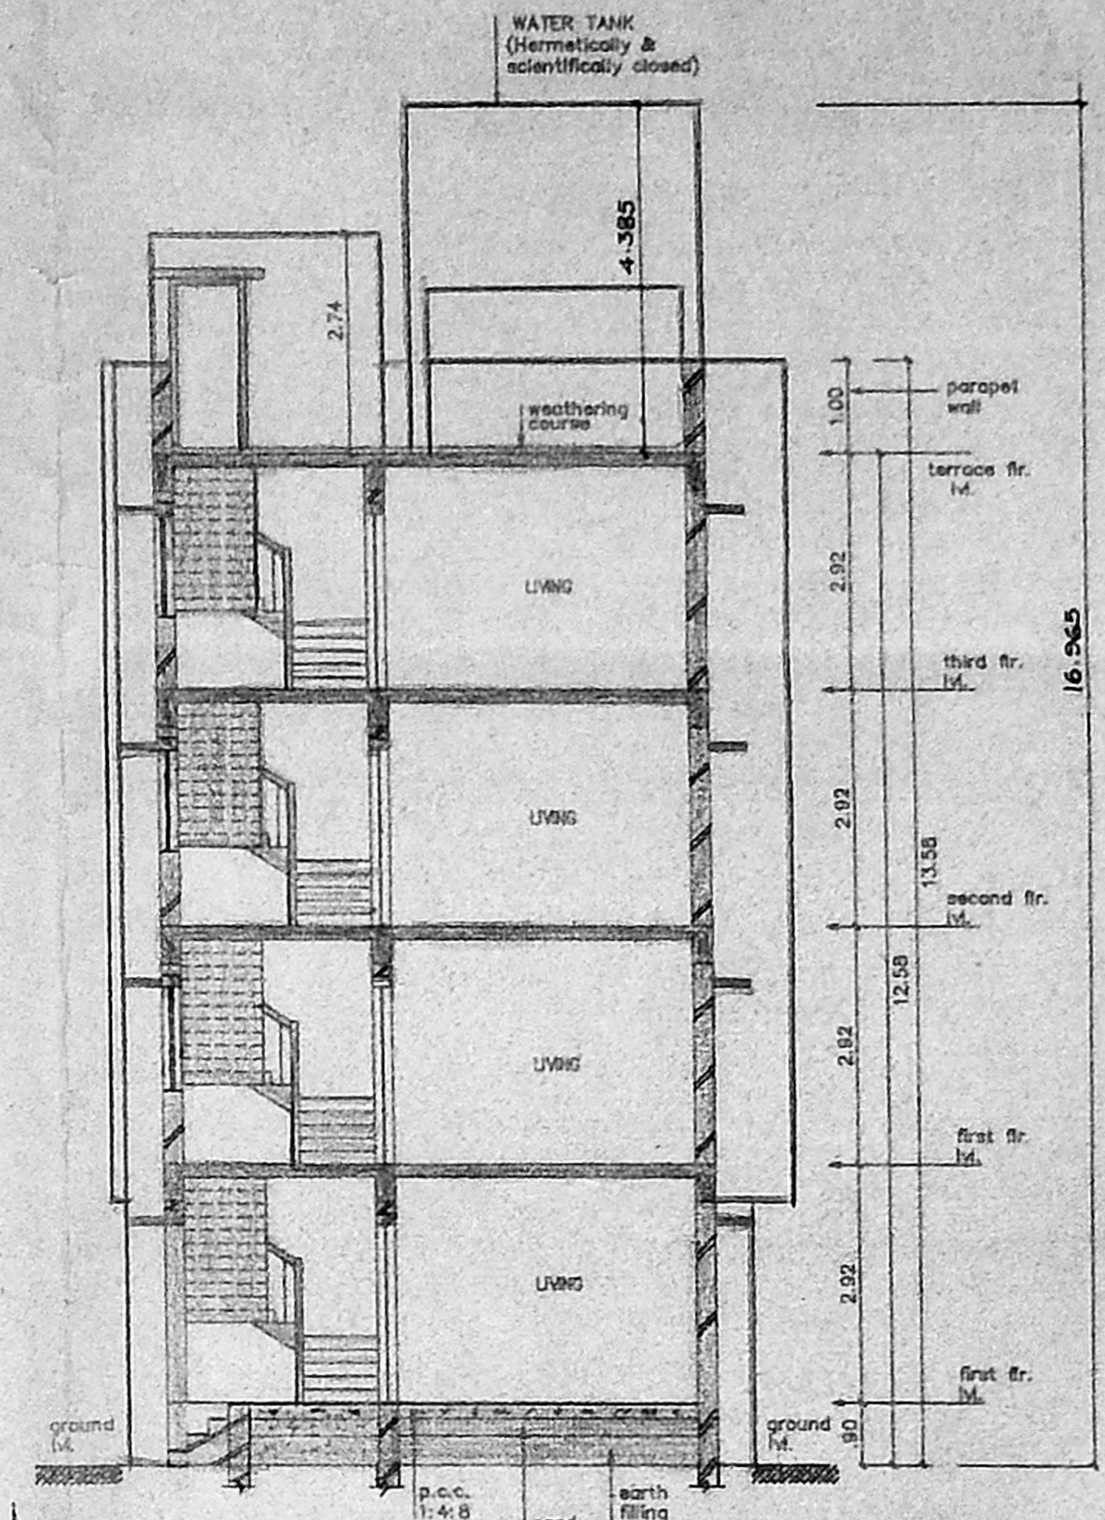


SECTION - KK

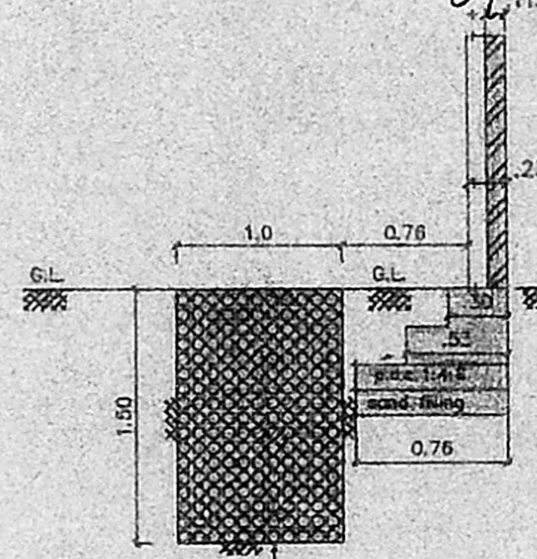


SECTION CC OF COMPOUND WALL & PERCOLATION PIT  
SCALE 1:50

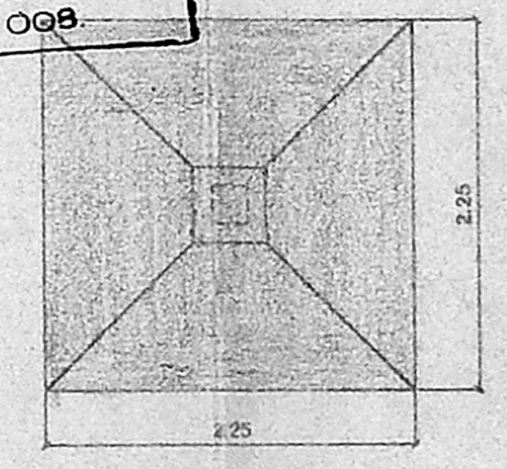


PLAN OF FOUNDATION  
SCALE 1:50

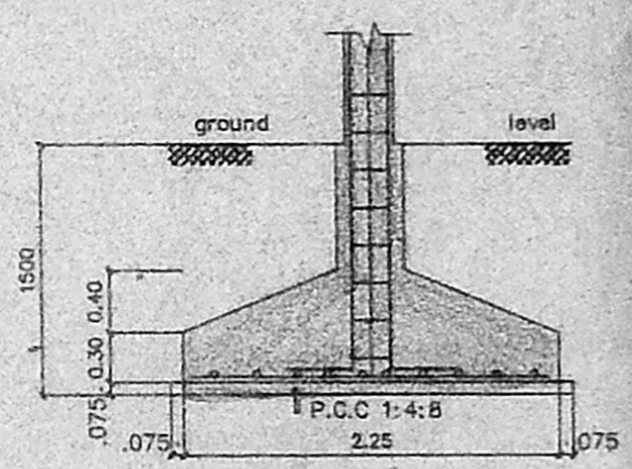


SECTION - XX

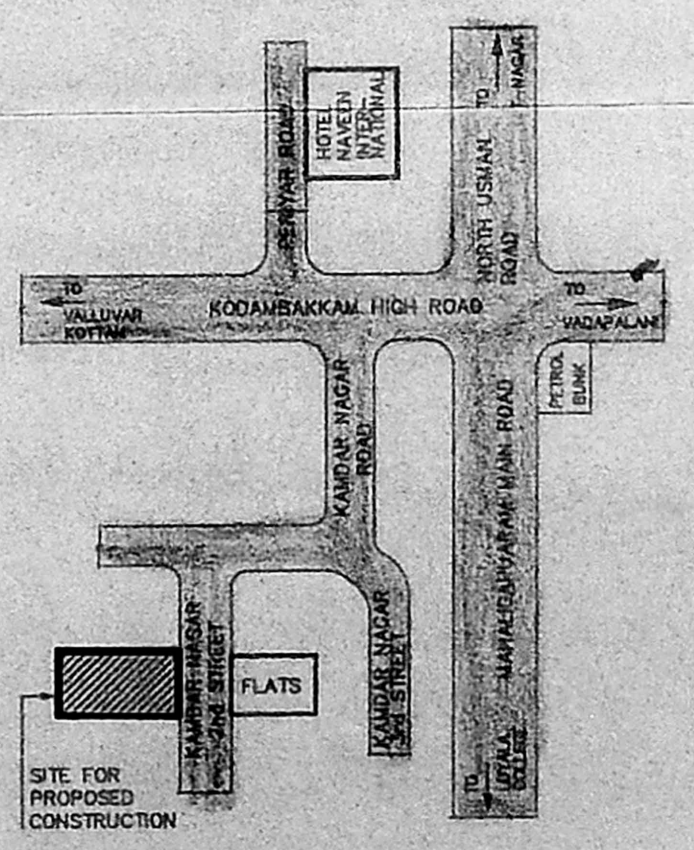

KEY PLAN  
(NOT TO SCALE)

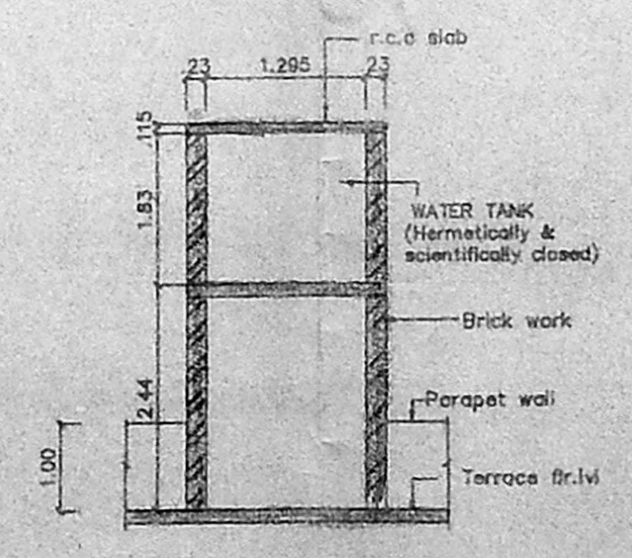

SECTION WW  
SECTION OF WATER TANK  
SCALE 1:100

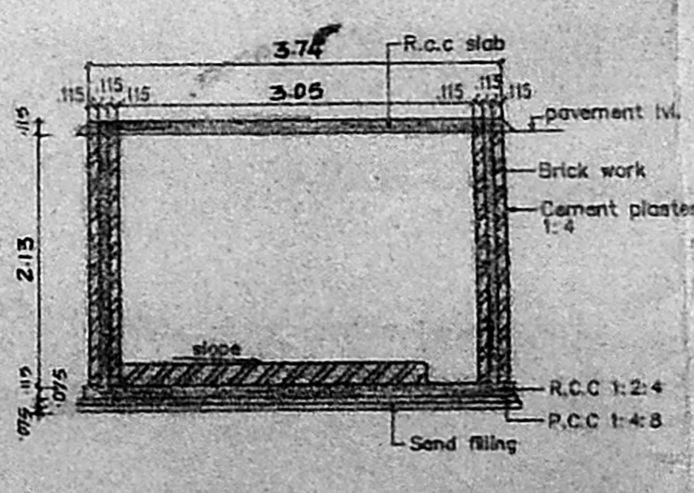

SECTION SS  
SECTION OF SUMP  
SCALE 1:100

Planning Permit No. B/2004/348/196  
**APPROVED**  
SUBJECT TO THE CONDITIONS IN THIS ORDER.  
No. B-27128/95-2-76  
FOR MEMORANDUM SECRETARY  
MADRAS METROPOLITAN DEVELOPMENT AUTHORITY  
MADRAS 600 098

CODE	SIZE	DESCRIPTION
FD3	1.83 x 2.180	COUNTRY WOOD FRAMED FRENCH DOOR (pointed)
D1	1.00 x 2.18	TEAK WOOD FRAMED FLUSH DOOR
D2	0.91 x 2.18	COUNTRY WOOD FRAMED FLUSH DOOR
D3	0.76 x 2.18	COUNTRY WOOD FRAMED FLUSH DOOR
W5	1.475 x 1.370	STEEL GLAZED WINDOW
W8	1.175 x 0.875	STEEL GLAZED WINDOW
W9	0.975 x 1.37	STEEL GLAZED WINDOW
V1	0.910 x 0.660	STEEL GLAZED VENTILATOR
V2	0.61 x 0.94	STEEL GLAZED VENTILATOR
J	0.910 x 1.37	R.C.C. JALLY

SPECIFICATION	
SLNO	DESCRIPTION
1.	P.C.C. 1:4:8 IN FOUNDATION
2.	SAND FILLING IN FOUNDATION
3.	BRICK WORK IN C.M. 1:6
4.	R.C.C. WORK FOR SLABS, INTLS & BEAMS Etc.,
5.	PLASTERING IN C.M. 1:5 EXTERNAL & 1:4 INTERNAL
6.	MOSAIC TILED FLOORING
7.	WEATHERING COURSE OF BRICK, JELLY LIME CONC.

AREA STATEMENT	
PLOT AREA	464.511334 m <sup>2</sup>
BUILT UP AREA	638.5098 m <sup>2</sup>

COLOUR INDEX	
PROPOSED CONSTRUCTION	
BOUNDARY OF SITE	
ROAD	

R.No	DATE	REVISIONS	INITIAL					
1	582 200 M	23-03-95	1:100	0	CORP	CORS200A	Jones	18
DRG No.	DATE	SCALE	REV	FILE	DRN. BY	CHD.		

PROPOSED CONSTRUCTION OF FLATS  
AT DOOR No : 51,  
2 nd STREET,  
KAMDARNAGAR,  
NUNGAMBAKKAM,  
MADRAS - 600 034.,  
T.S. No : 626/66 (new) 626/60 (old)  
BLOCK No : 36, NUNGAMBAKKAM VILLAGE  
TALUK : EGMORE - NUNGAMBAKKAM  
CORP. DIV. No : 107 (new) 108 (old)  
ZONE No : VII (new) VI (old)

Imelda Amlarandam  
OWNER'S SIGNATURE  
LICENCED SURVEYOR L.S. No : 306 94/95

