




TERRACE FLOOR PLAN

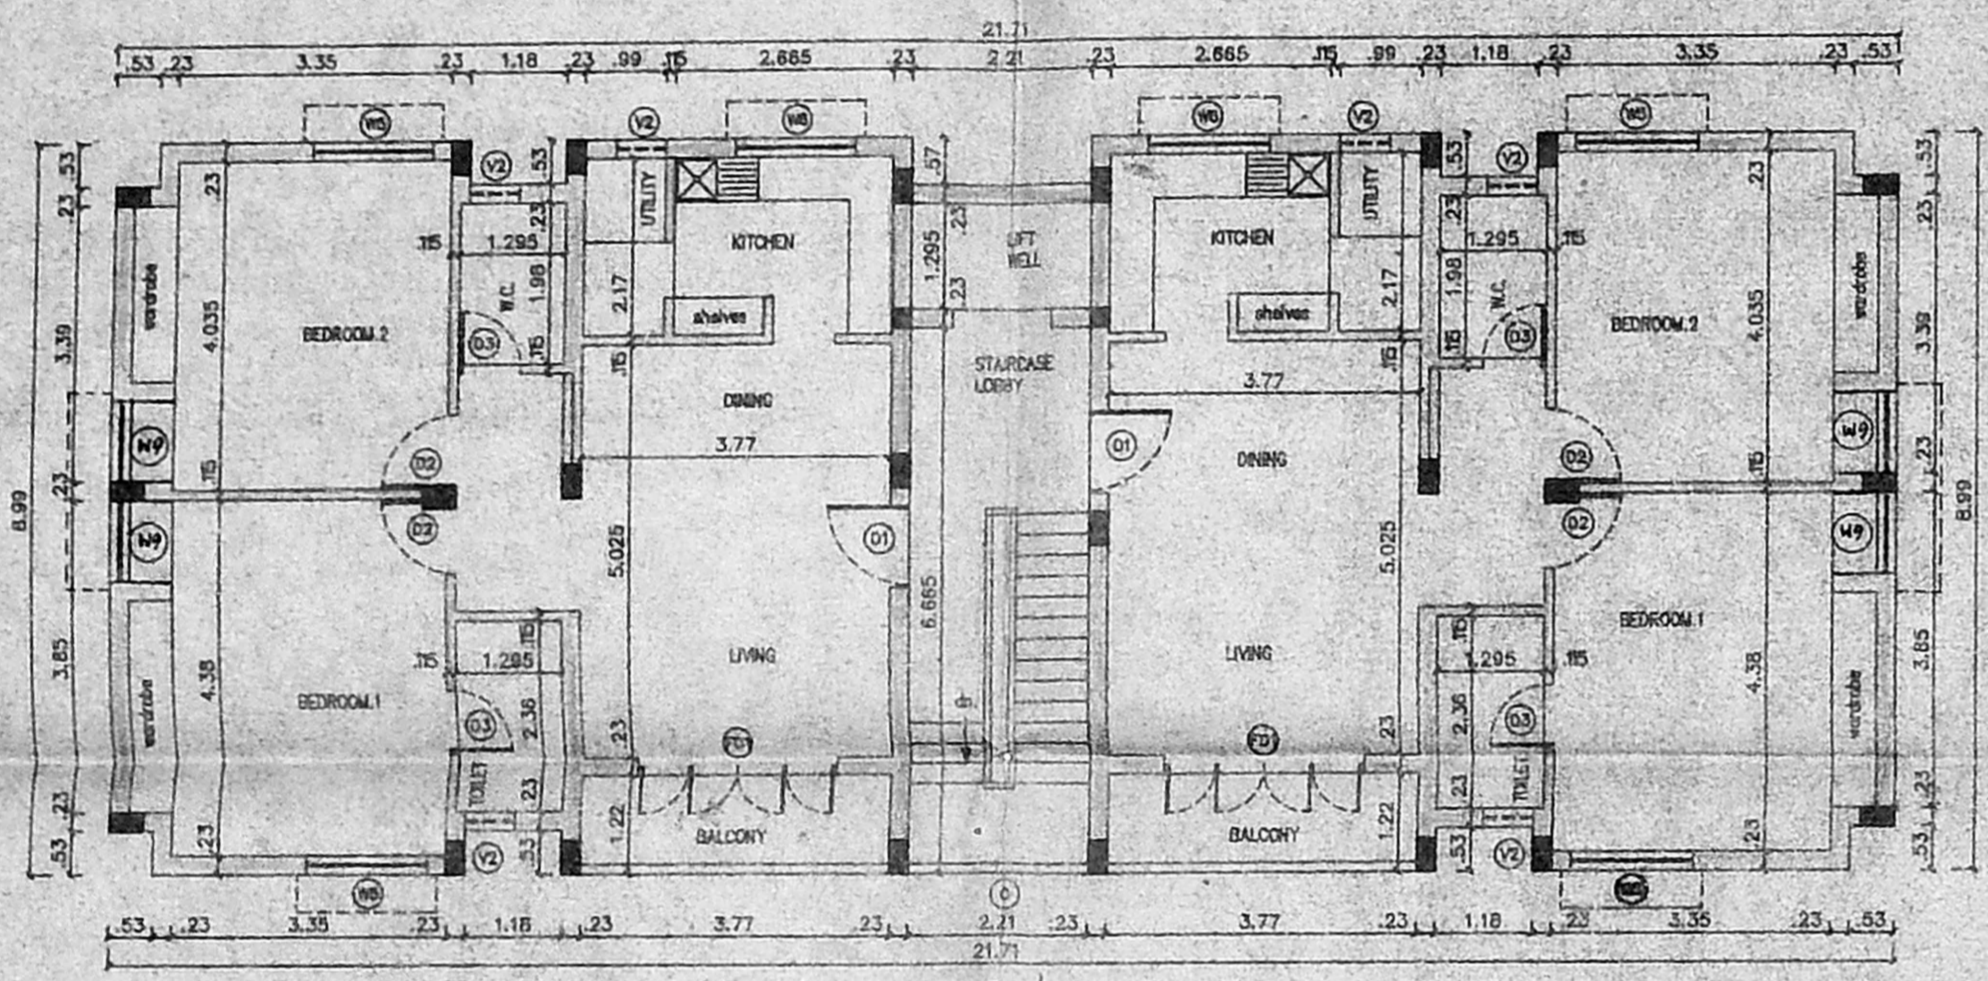


FIRST, SECOND & THIRD FLOOR PLAN

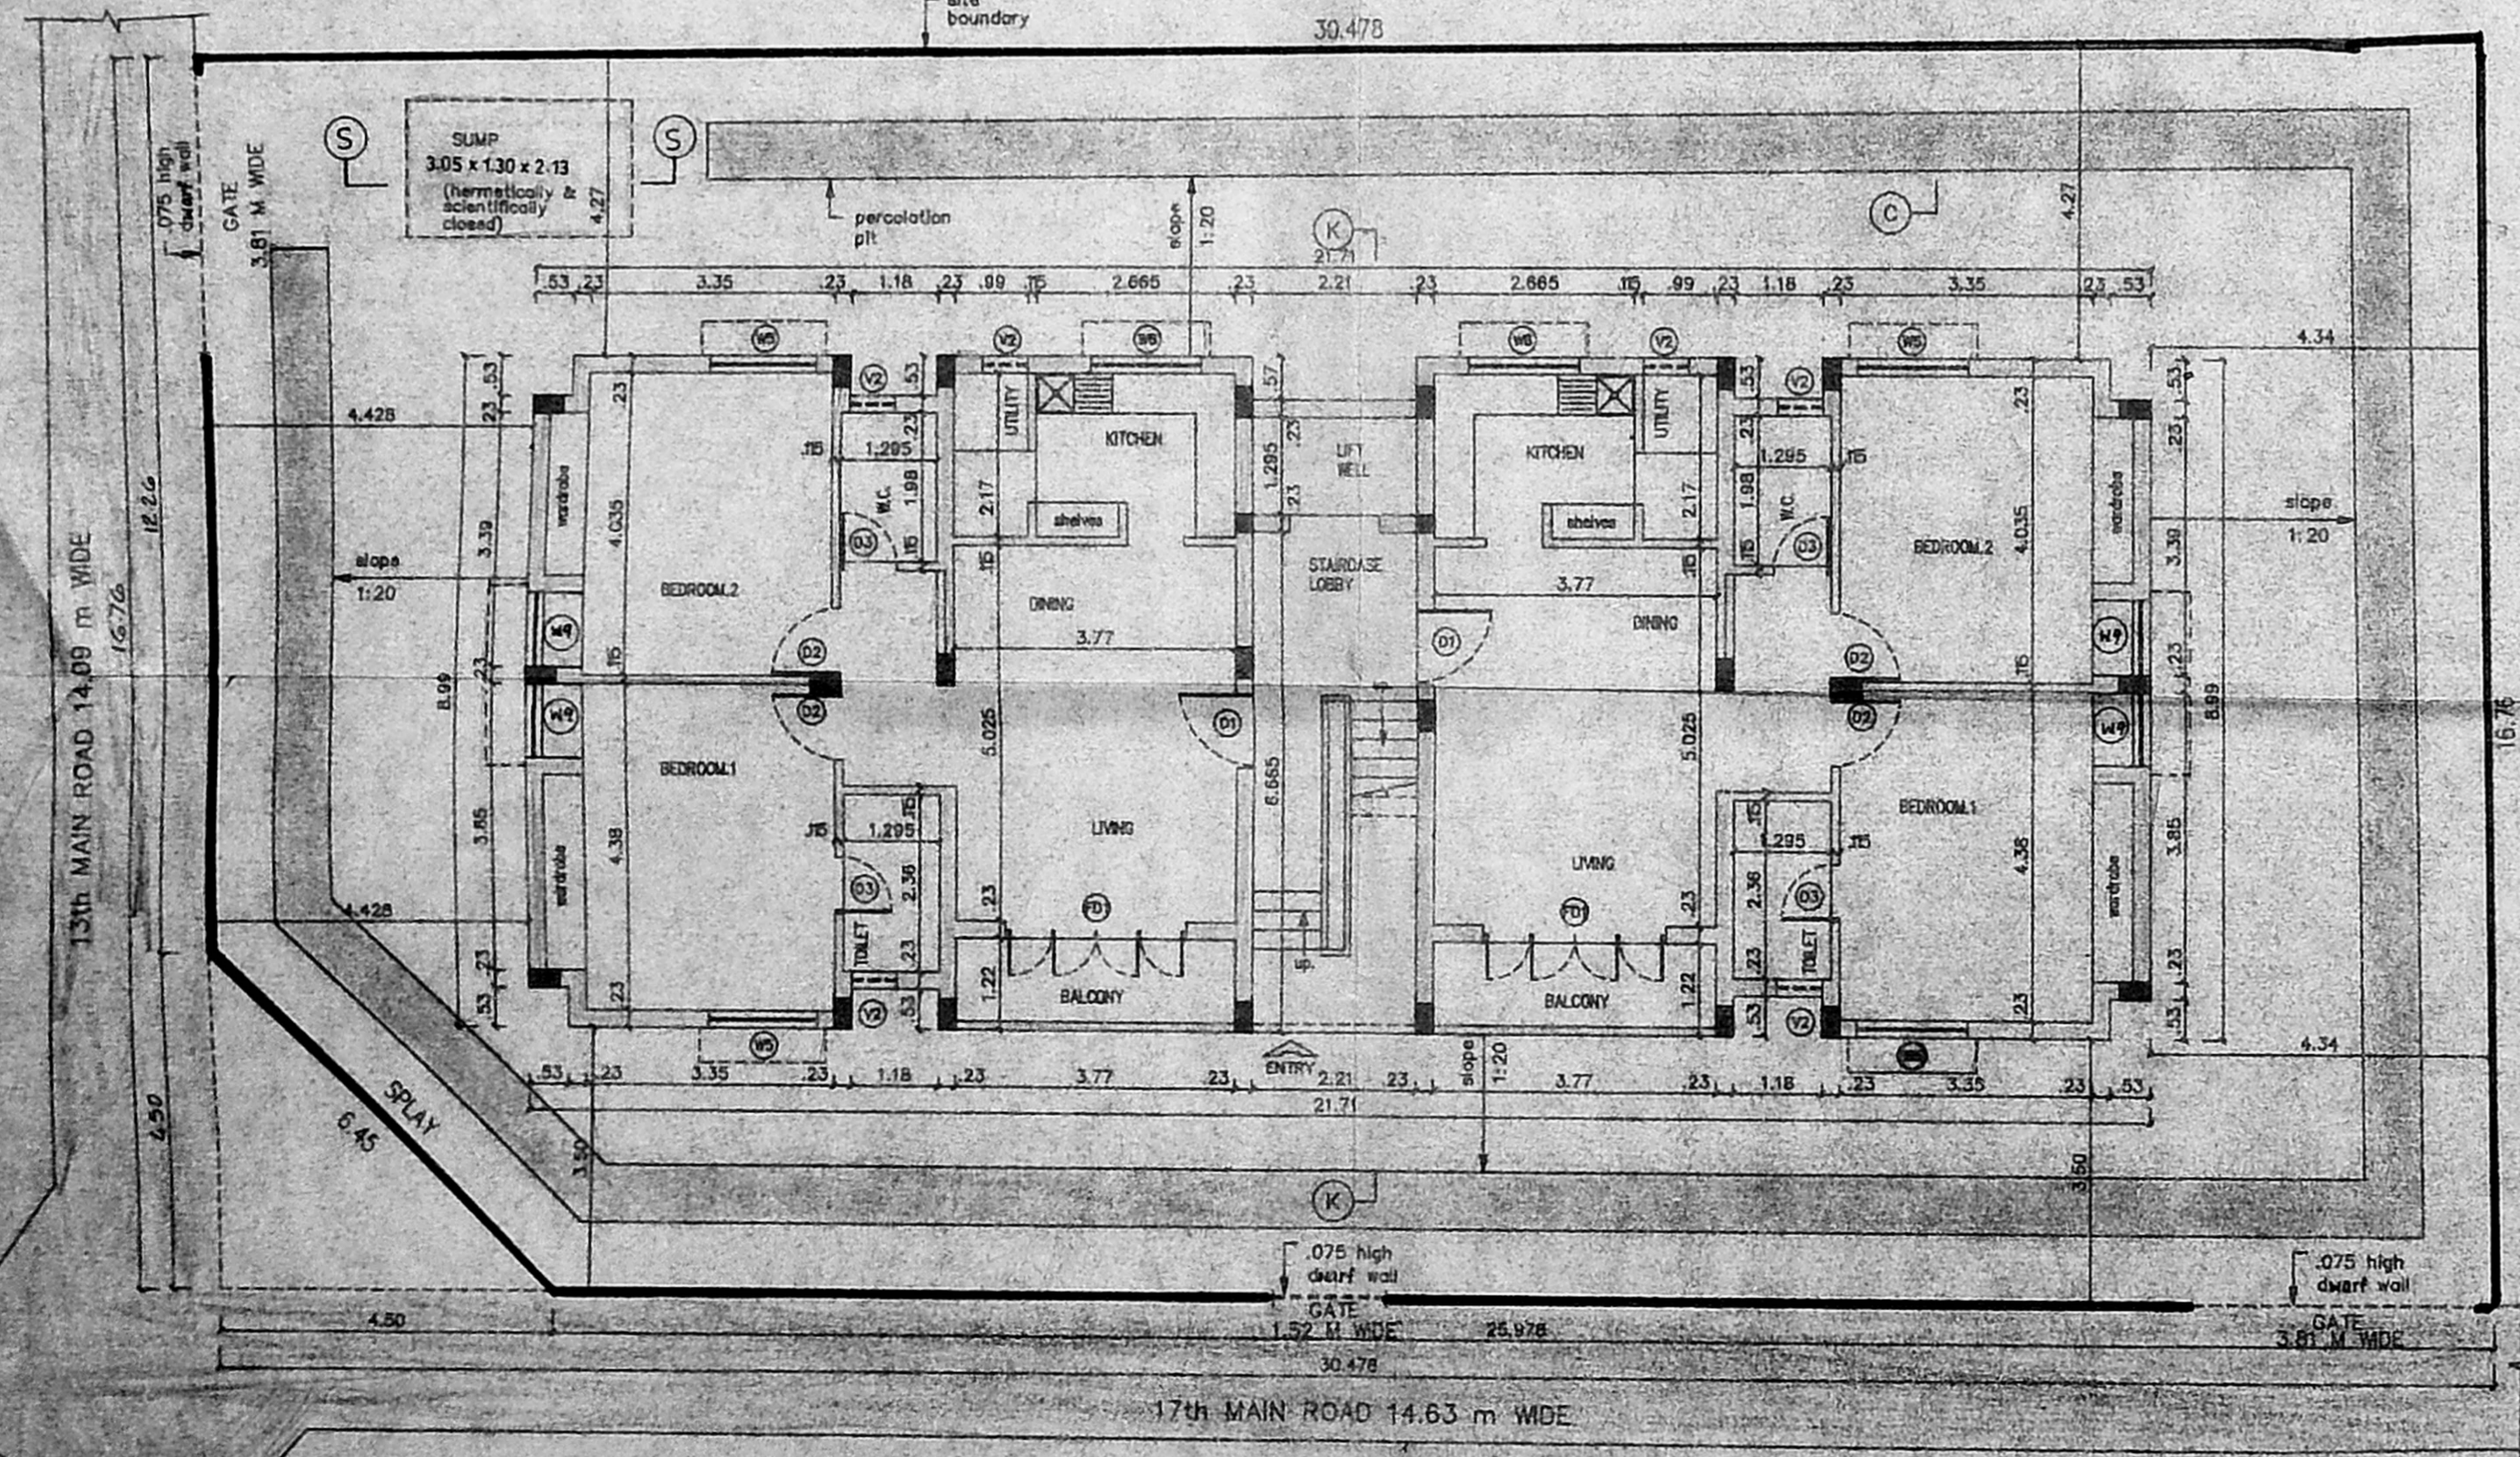


SITE CUM GROUND & TYPICAL FLOOR PLAN

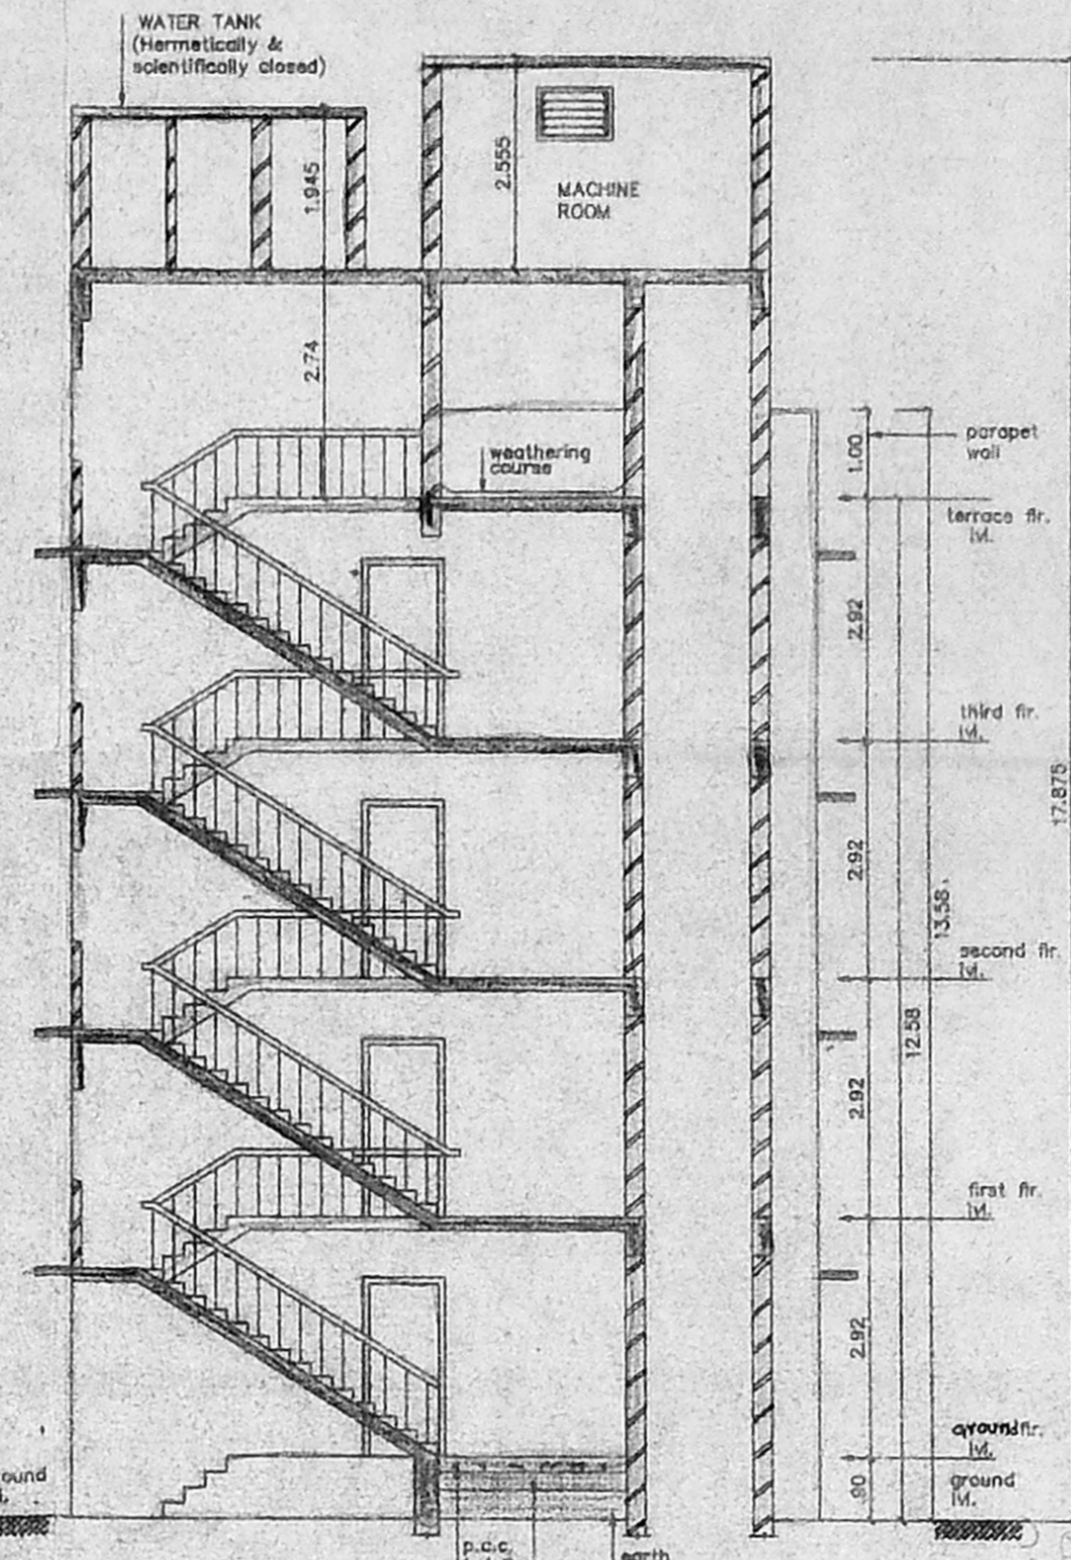


SECTION - KK

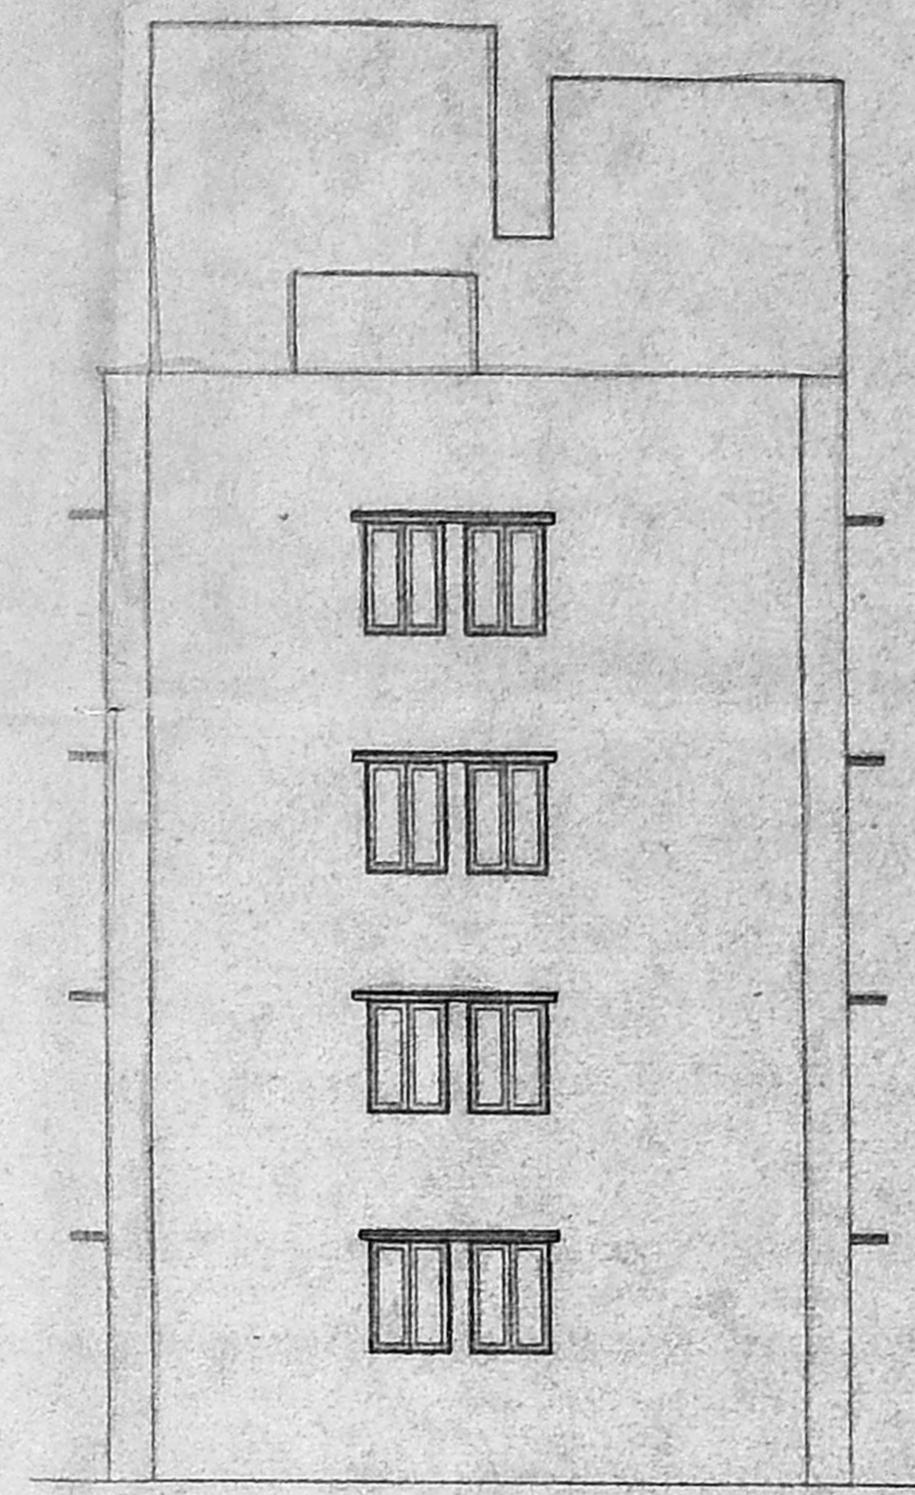


13th MAIN ROAD ELEVATION

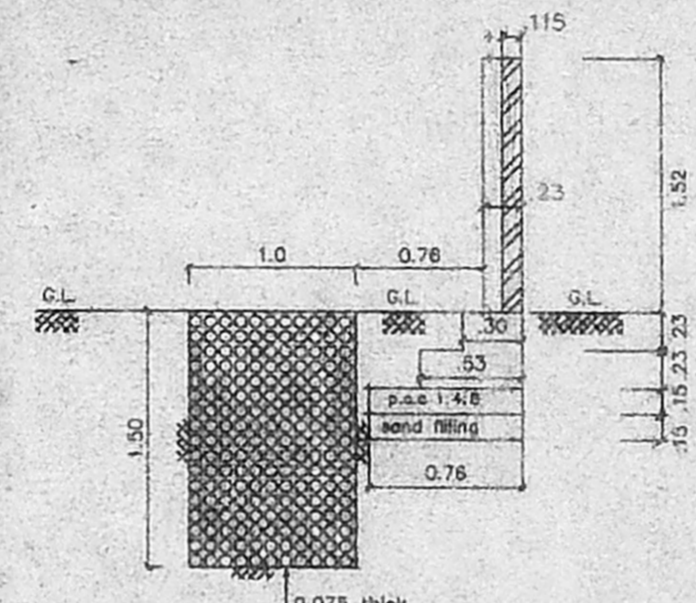


SECTION CC OF COMPOUND WALL & PERCOLATION PIT SCALE 1:50

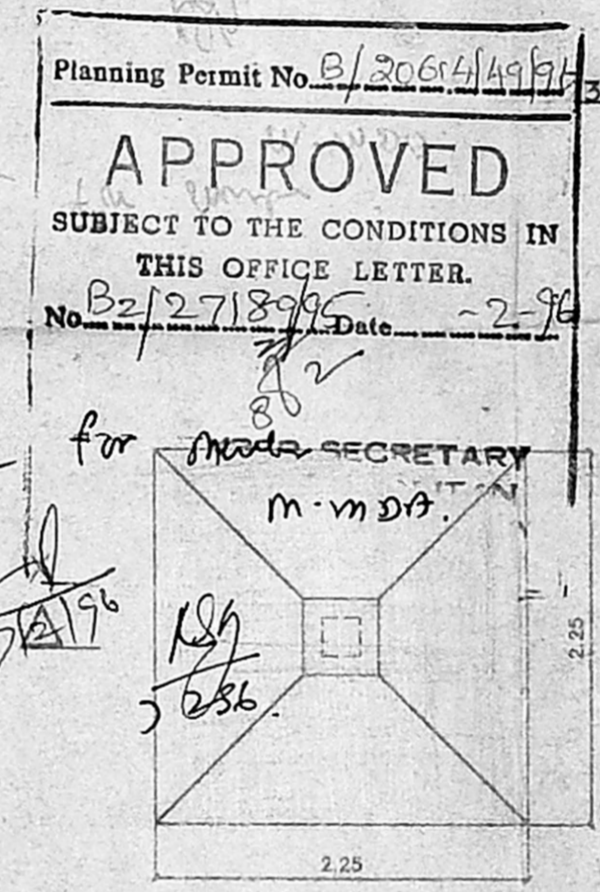


PLAN OF FOUNDATION SCALE 1:50

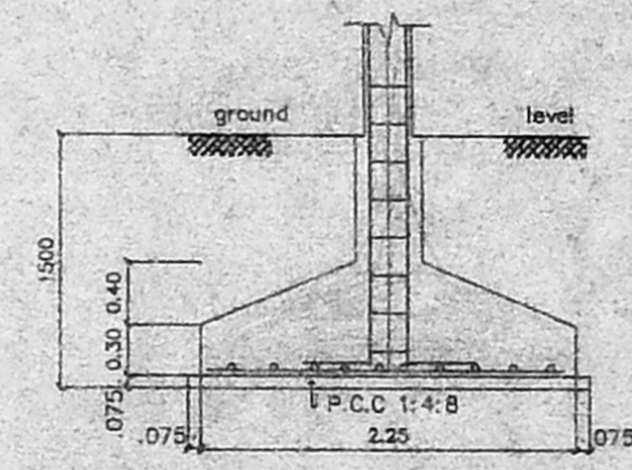


SECTION - XX

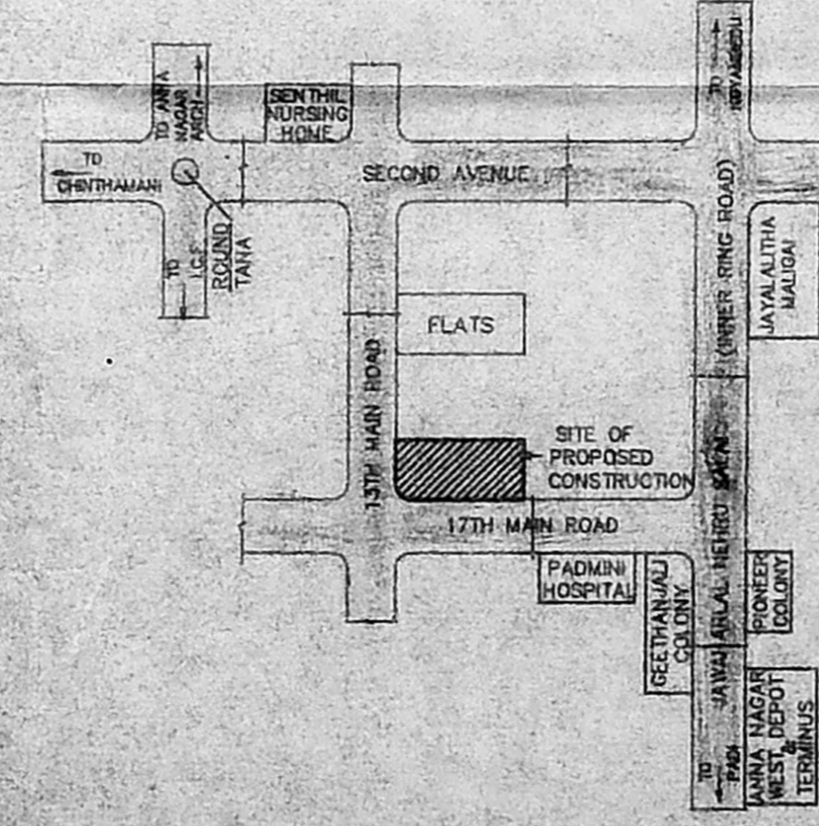

KEY PLAN (NOT TO SCALE)

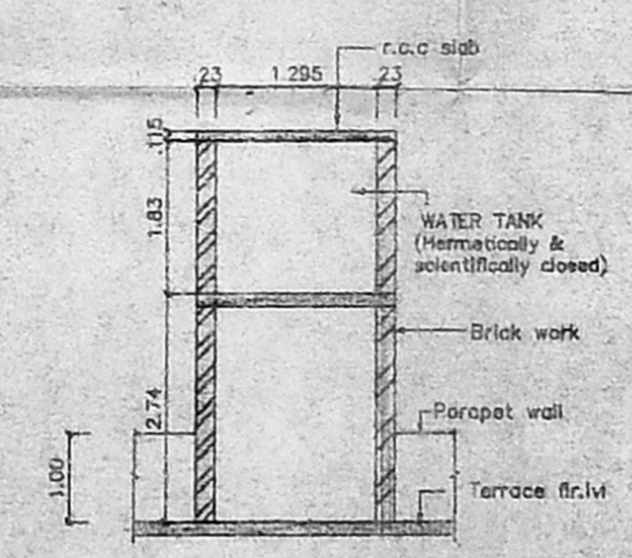

SECTION WW SECTION OF WATER TANK SCALE 1:100

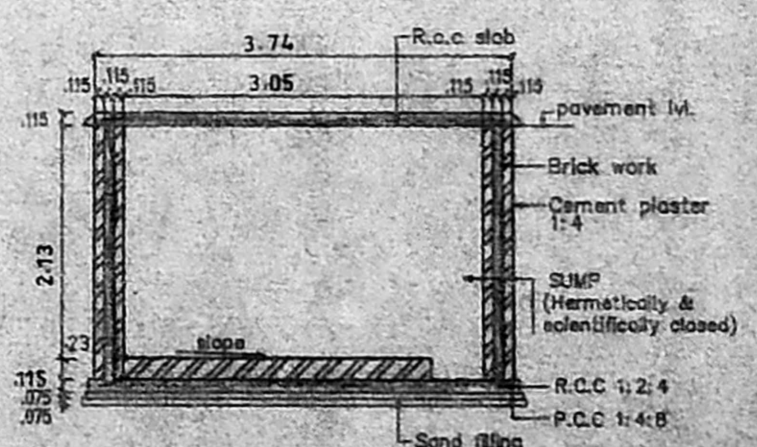

SECTION SS SECTION OF SUMP SCALE 1:100

LEGEND

CODE	SIZE	DESCRIPTION
FD1	2.74 x 2.18	COUNTRY WOOD FRAMED FRENCH DOOR
D1	1.00 x 2.18	REVISOR'S PLAN (pointed) TEAK WOOD FRAMED FLUSH DOOR
D2	0.91 x 2.18	COUNTRY WOOD FRAMED FLUSH DOOR
D3	0.76 x 2.18	COUNTRY WOOD FRAMED FLUSH DOOR
W5	1.475 x 1.37	STEEL GLAZED WINDOW
W9	0.975 x 1.37	STEEL GLAZED WINDOW
V1	0.91 x 0.86	STEEL GLAZED VENTILATOR
V2	0.61 x 0.94	STEEL GLAZED VENTILATOR
O	2.21 x 1.37	OPENING

SPECIFICATION

SL.NO	DESCRIPTION
1.	P.C.C. 1:4:8 IN FOUNDATION
2.	SAND FILLING IN FOUNDATION
3.	BRICK WORK IN C.M. 1:6
4.	R.C.C. WORK FOR SLABS, JUNCTIONS & BEAMS Etc.
5.	PLASTERING IN C.M. 1:5 EXTERNAL & 1:4 INTERNAL
6.	MOSAIC TILED FLOORING.
7.	WEATHERING COURSE OF BRICK JELLY LIME CONC.

AREA STATEMENT

PLOT AREA	508.63991 m <sup>2</sup>
BUILT UP AREA	761.152 m <sup>2</sup>

COLOUR INDEX

PROPOSED CONSTRUCTION	<input type="radio"/>
BOUNDARY OF SITE	<input type="radio"/>
ROAD	<input type="radio"/>

R.No	DATE	REVISIONS	INITIAL

1782 203 M	13-05-95	1:100	0	AVANTI CORP COR203	Jones	
DRG No.	DATE	SCALE	REV	FILE	DRN.SY	CHD.

PROPOSED CONSTRUCTION OF FLATS AT PLOT No : 1483, J - BLOCK, 13th MAIN ROAD, ANNA NAGAR, MADRAS - 600 040., S. No : 221 (part) TALUK : EGMORE - NUNGAMBAKKAM CORP.DIV.No : 64 (new) 33 (old) ZONE No : V (new) III (old) KOYAMBEDU VILLAGE

OWNER'S SIGNATURE

LICENSED SURVEYOR L.S. No : 306 95/96