




FRONT ELEVATION:

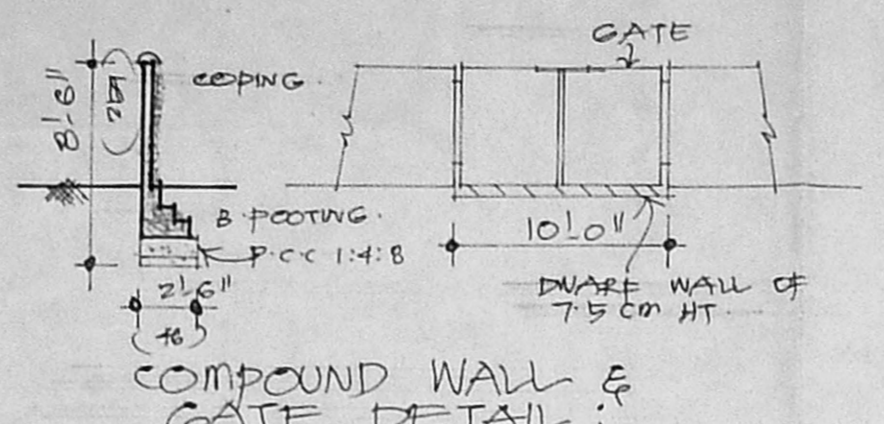


COMPOUND WALL & GATE DETAIL:

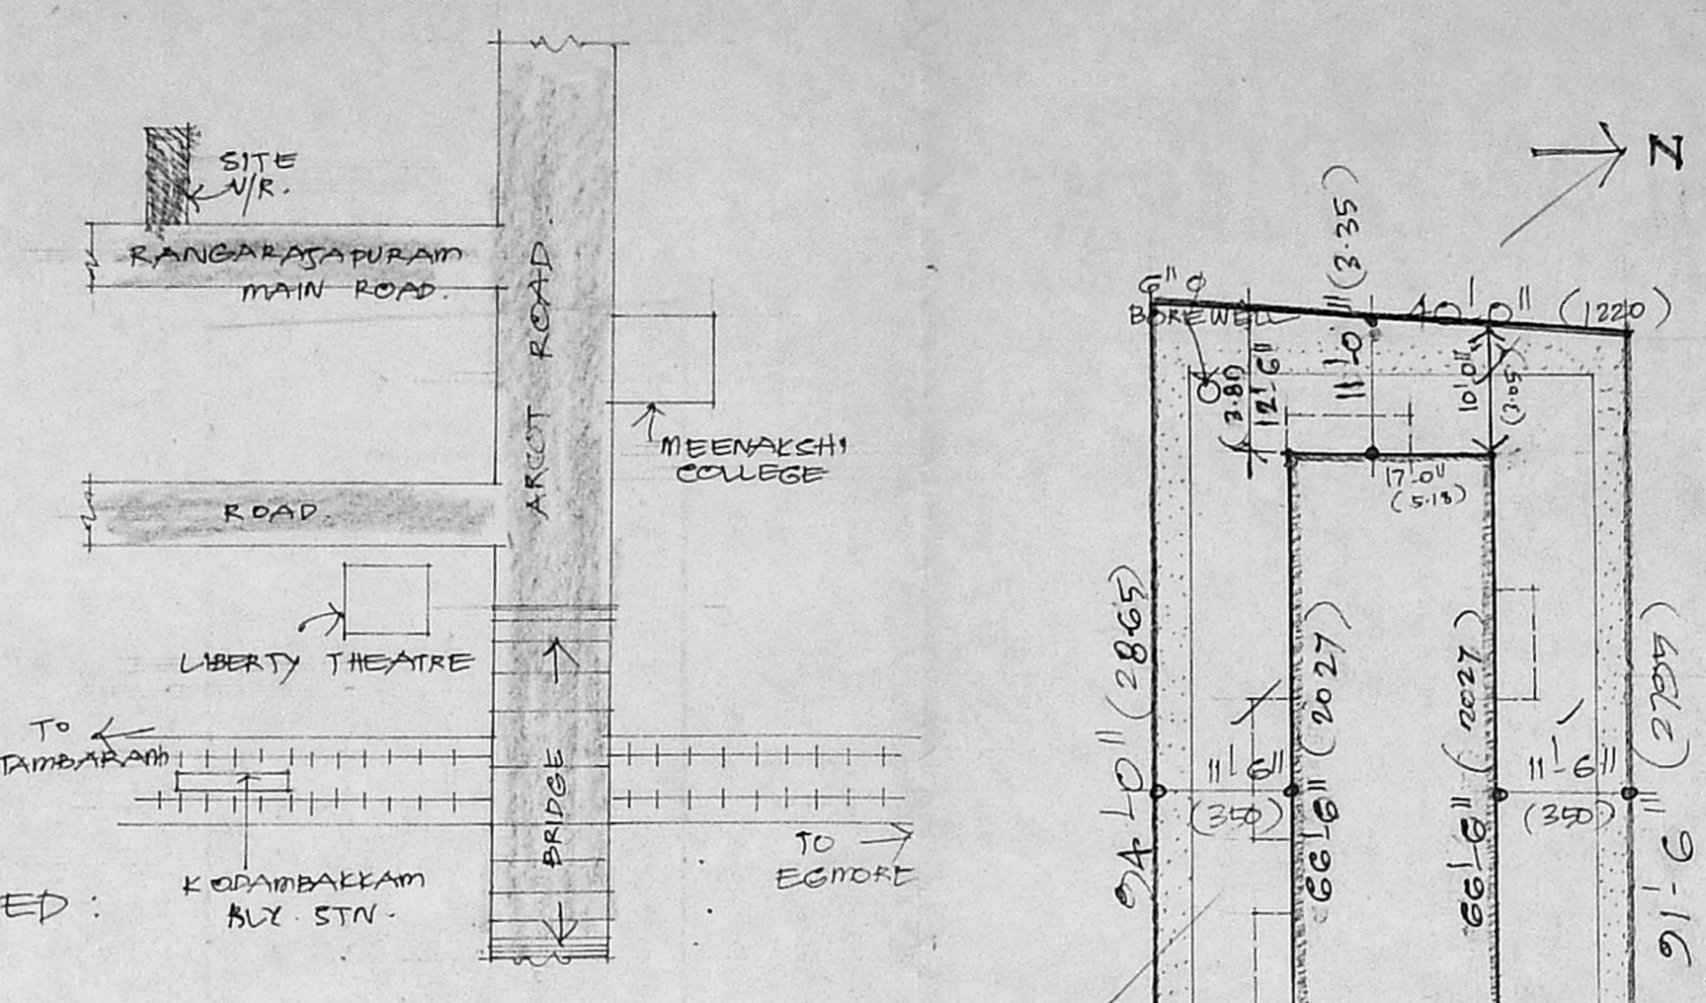


KEY PLAN (NOT TO SCALE)

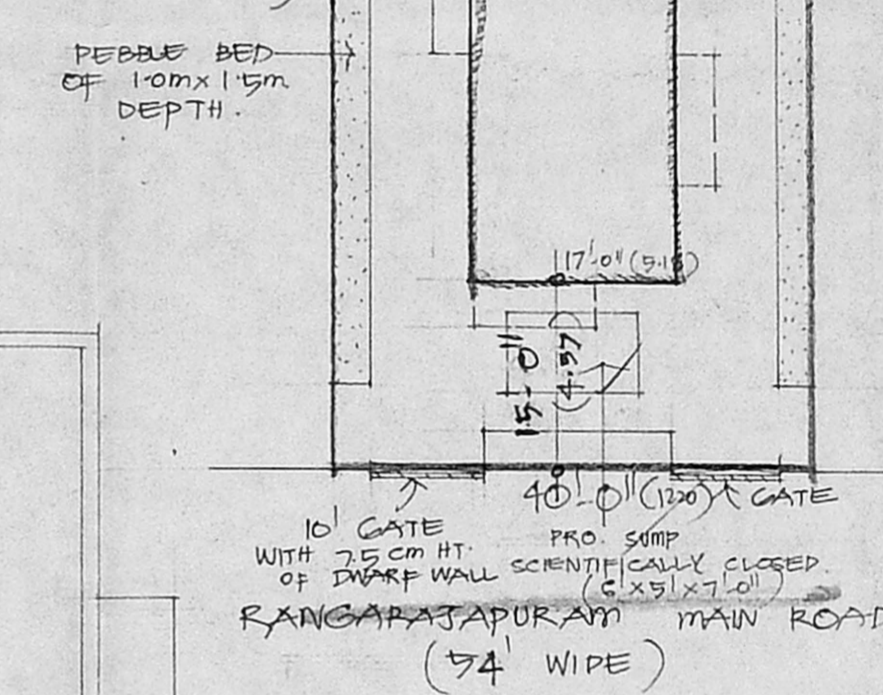


SITE PLAN: SCALE: 1"=16'0"

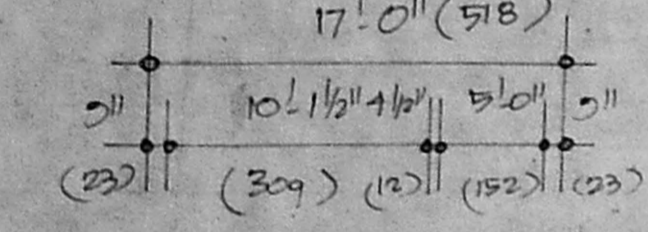


SEC. CC

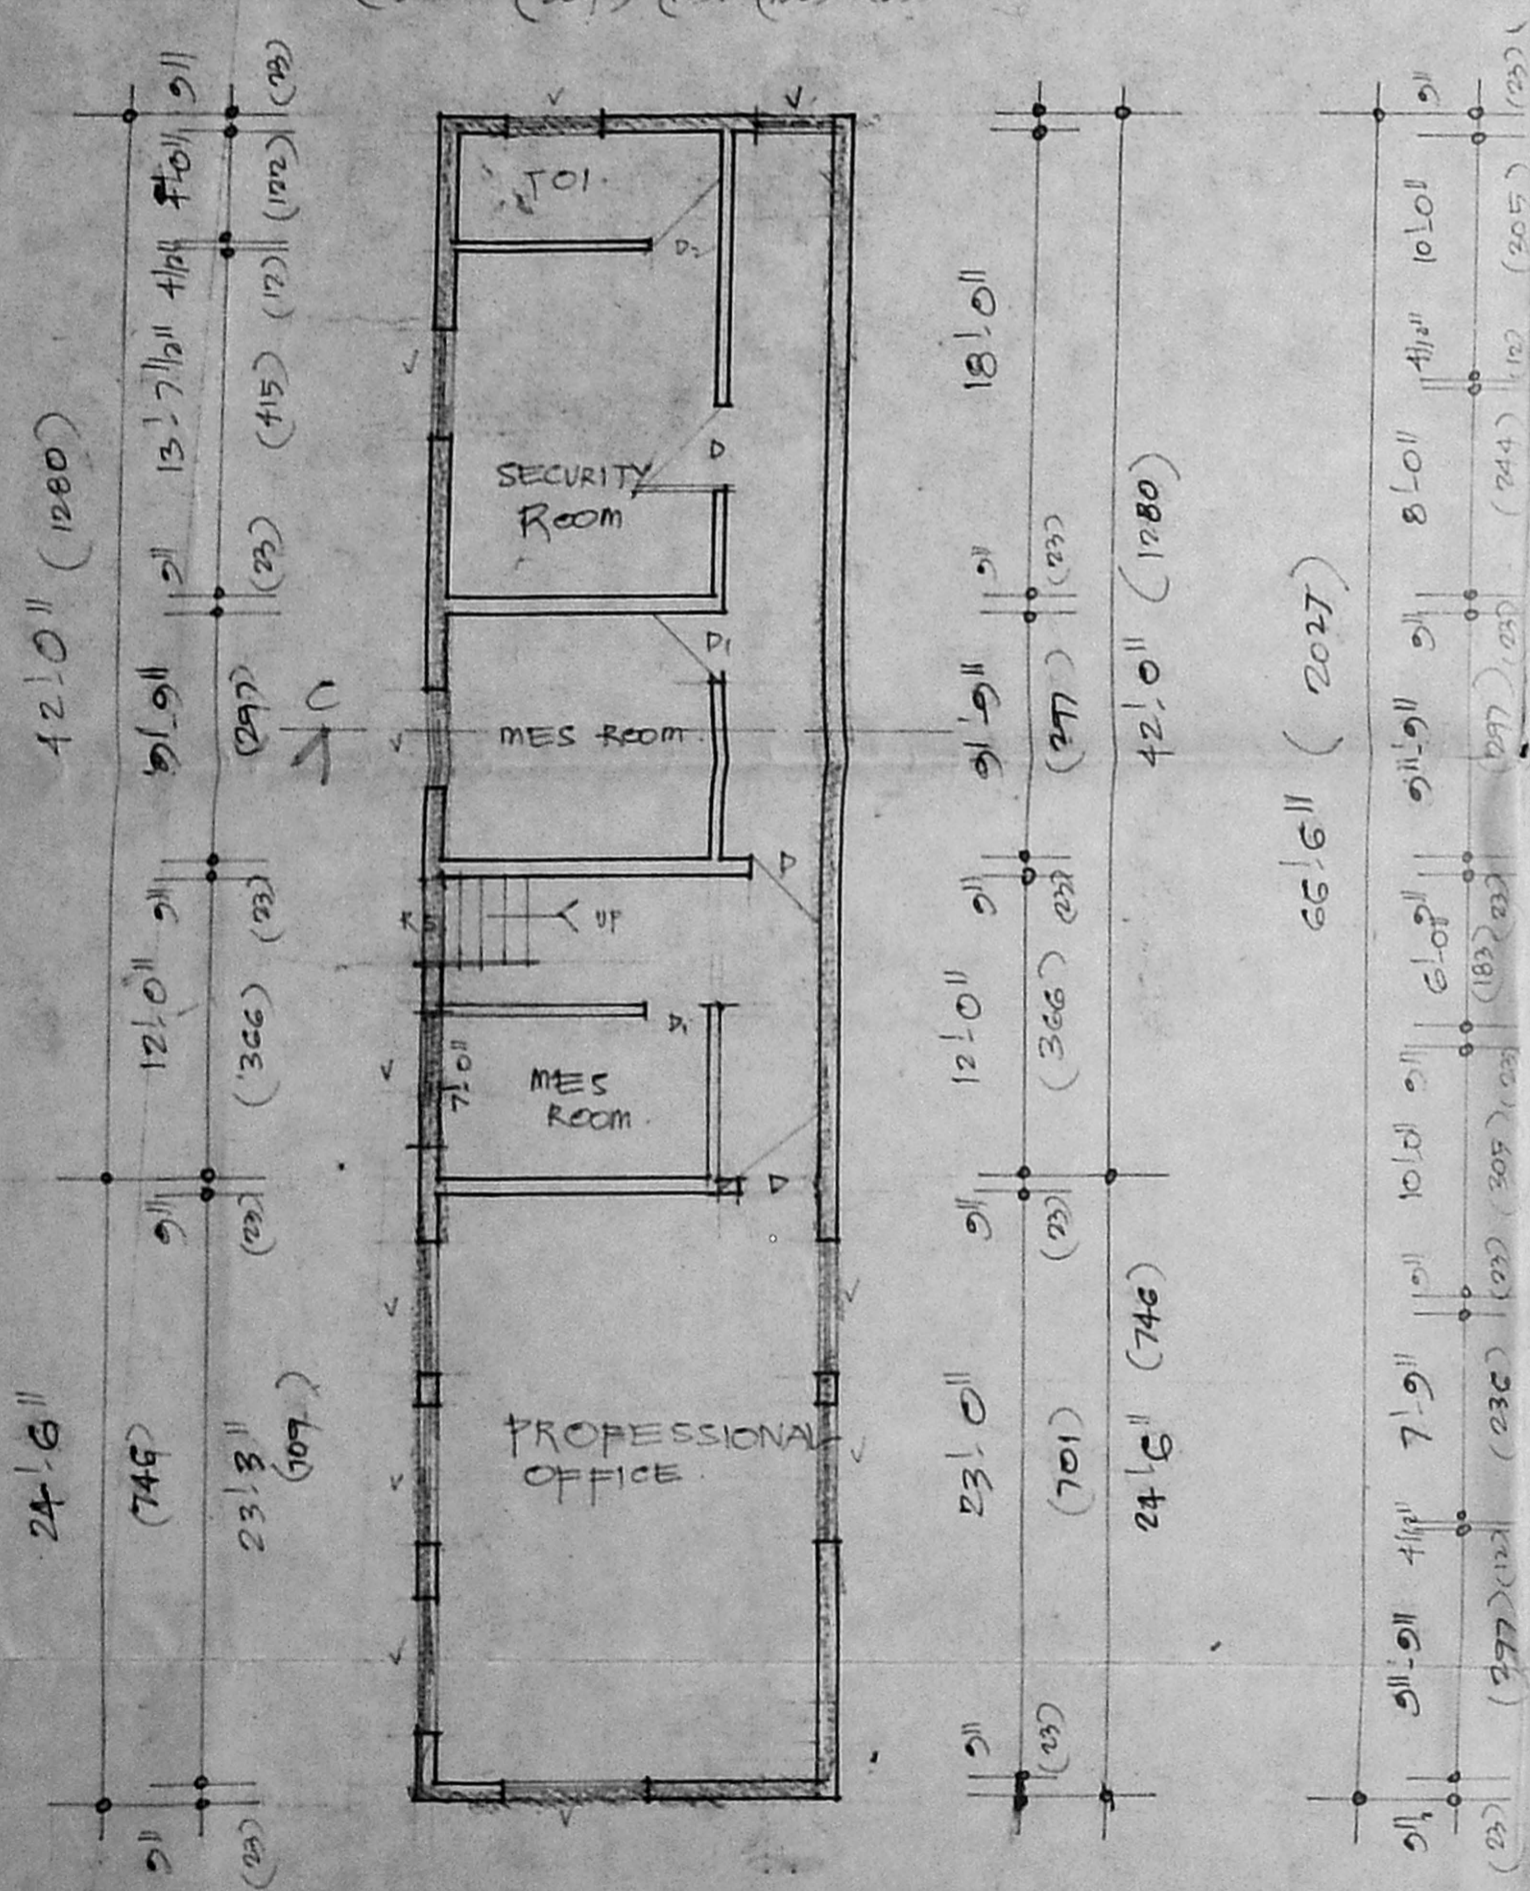


BASEMENT FLOOR PLAN:

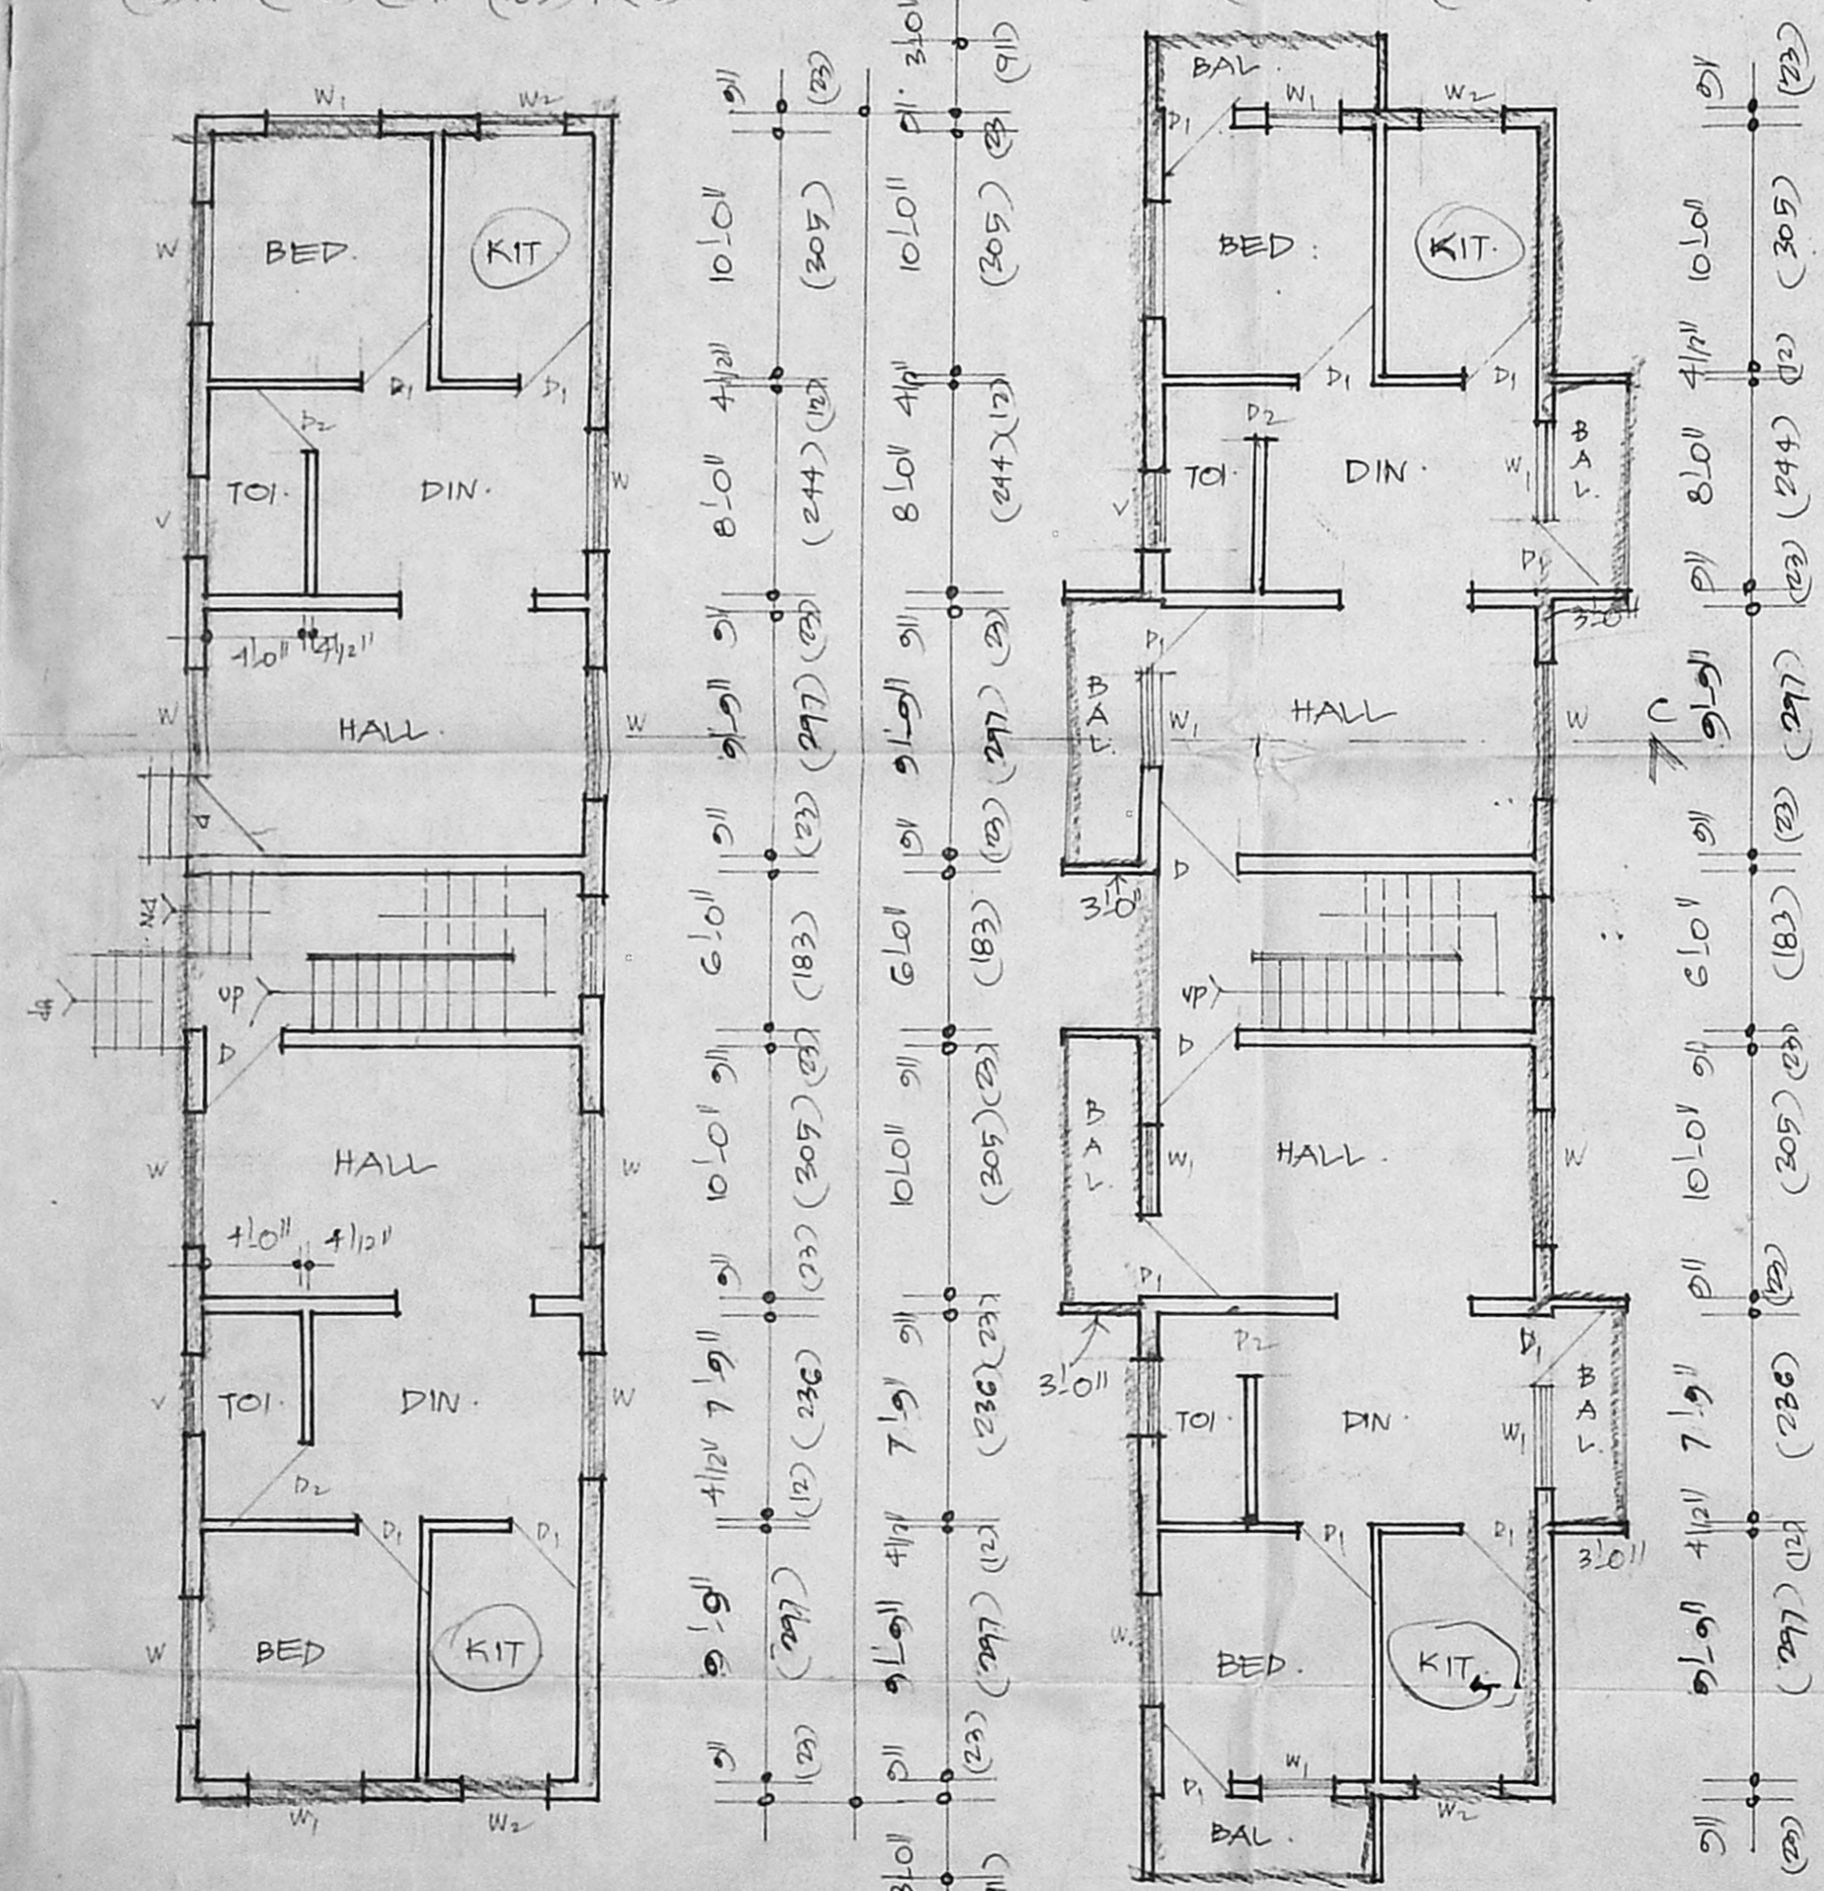


GROUND FLOOR PLAN:

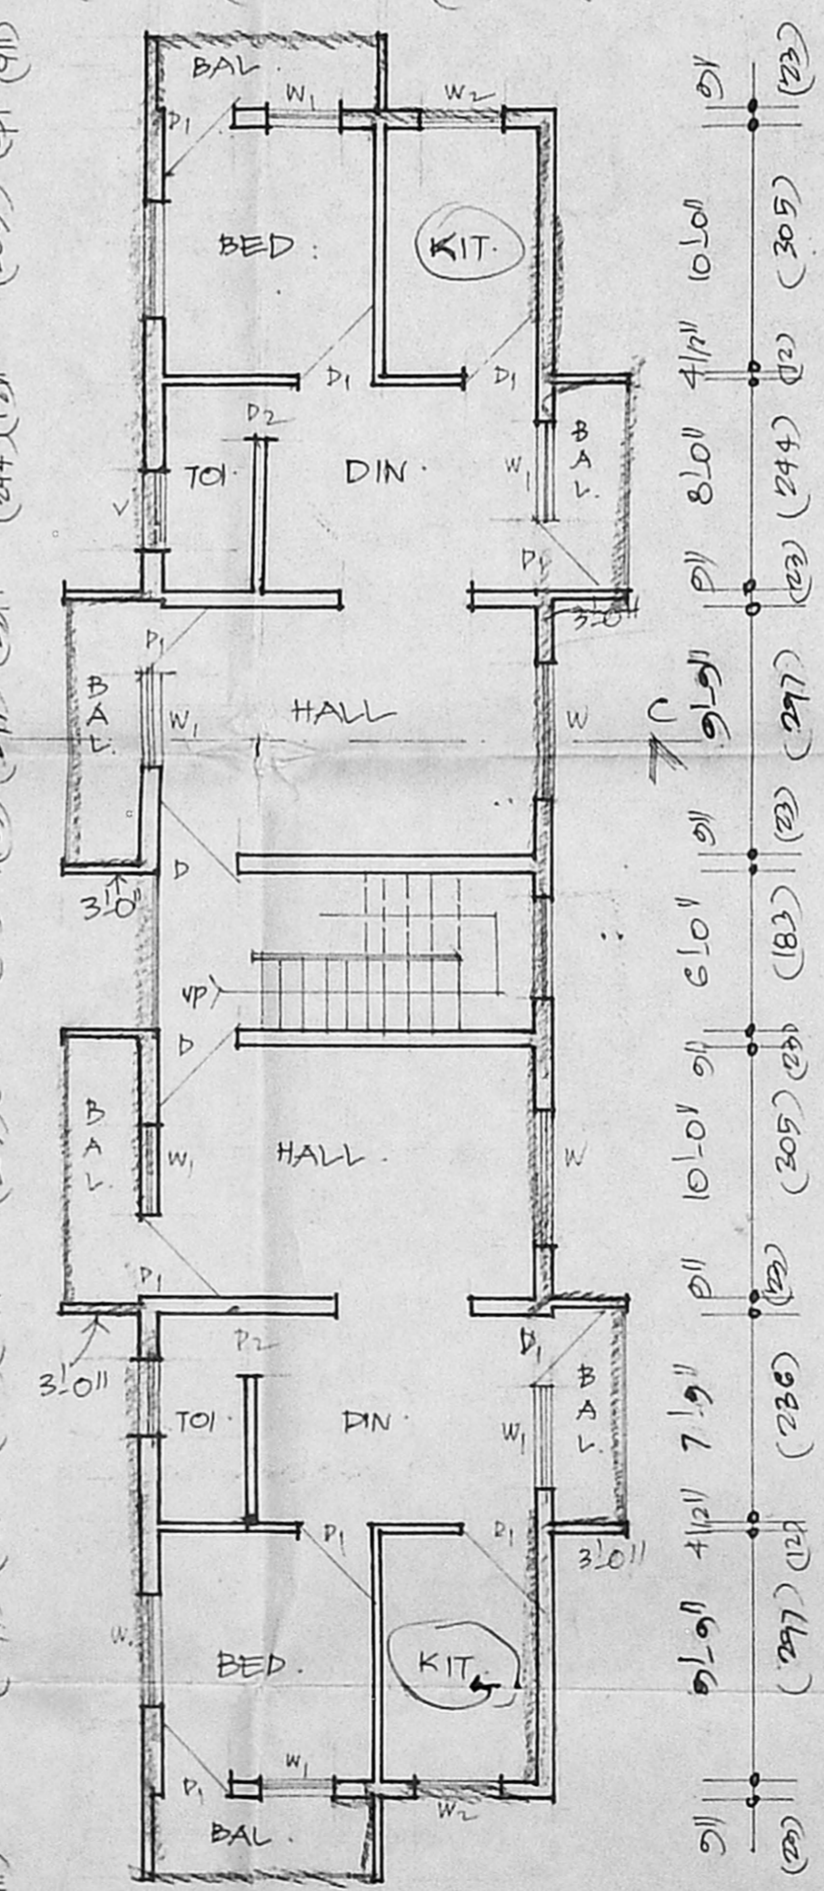

TYPICAL FLOOR PLAN: (FIRST & SECOND)

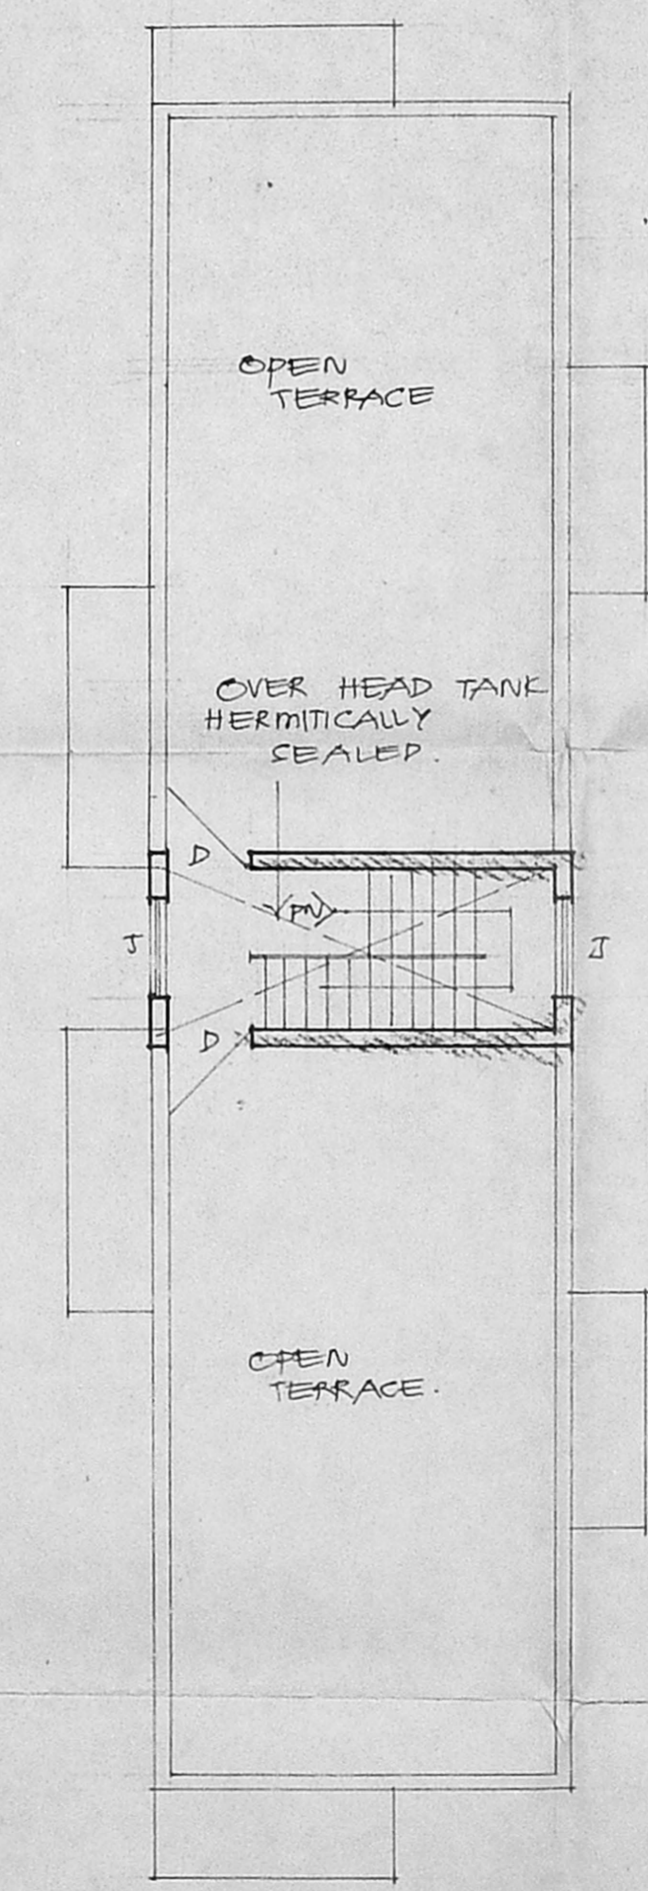

TERRACE FLOOR PLAN:

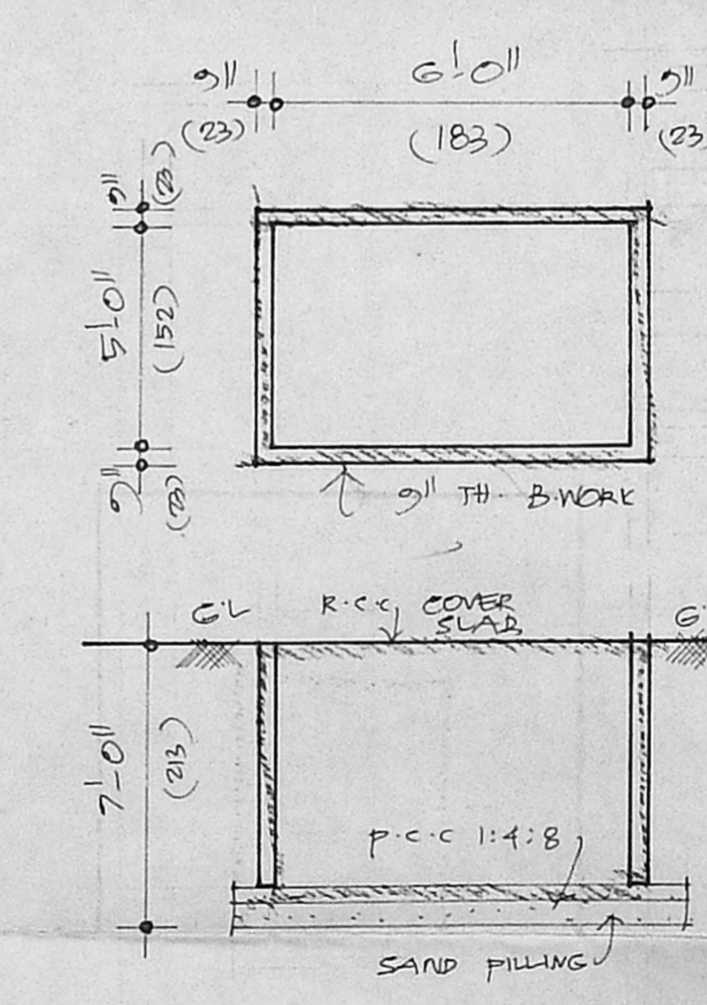

SUMP DETAILS:

JOINERY DETAILS:

- D: DOOR : 3'3" x 7'0" (90 x 213)
- D1: DOOR : 3'0" x 7'0" (91 x 213)
- D2: DOOR : 2'9" x 7'0" (84 x 213)
- W: WINDOW : 4'0" x 4'0" (122 x 122)
- W1: WINDOW : 4'0" x 4'0" (122 x 122)
- W2: WINDOW : 3'0" x 4'0" (91 x 122)
- W3: WINDOW : 4'0" x 2'6" (122 x 76)
- V: VENTILATOR : 2'6" x 1'6" (76 x 46)
- R.S: R.S. : 2'2" x 2'3" (56 x 58)

AREA DETAILS:

- Plot Extent : 3710 SQ. FT 344.65
- GROUND FLOOR : 1130 " 104.97
- FIRST FLOOR : 1315 " 122.16
- SECOND FLOOR : 1315 " 122.16
- BASEMENT FLOOR : 1130 " 104.97
- TOTAL : 4890 " 454.28
- COVERAGE : 35%
- FSI : 1.31

COLOUR INDEX:

- PROPOSED
- ROAD
- BOUNDARY

SCALE: 1"=8'0" (1:100)

TITLE:
PLAN SHOWING THE PROPOSED RESIDENTIAL FLATS AT DOOR NO. 63, RANGARAJAPURAM MAIN ROAD IN R.S. NO. 33, T.S. NO. 4/54, Block No. 45 OF KODAMBAKKAM VILLAGE

OWNER: Chandan Prabha Kothan

SURVEYOR:

T. C. KOISHNAMURTHY P. O.
CIVIL ENGINEER.
ASSISTANT LICENSED SURVEYOR NO. 370
CORPORATION OF MADRAS.
11/2, L.A.C. V.V. ROAD, MADRAS - 600 008