




FRONT ELEVATION

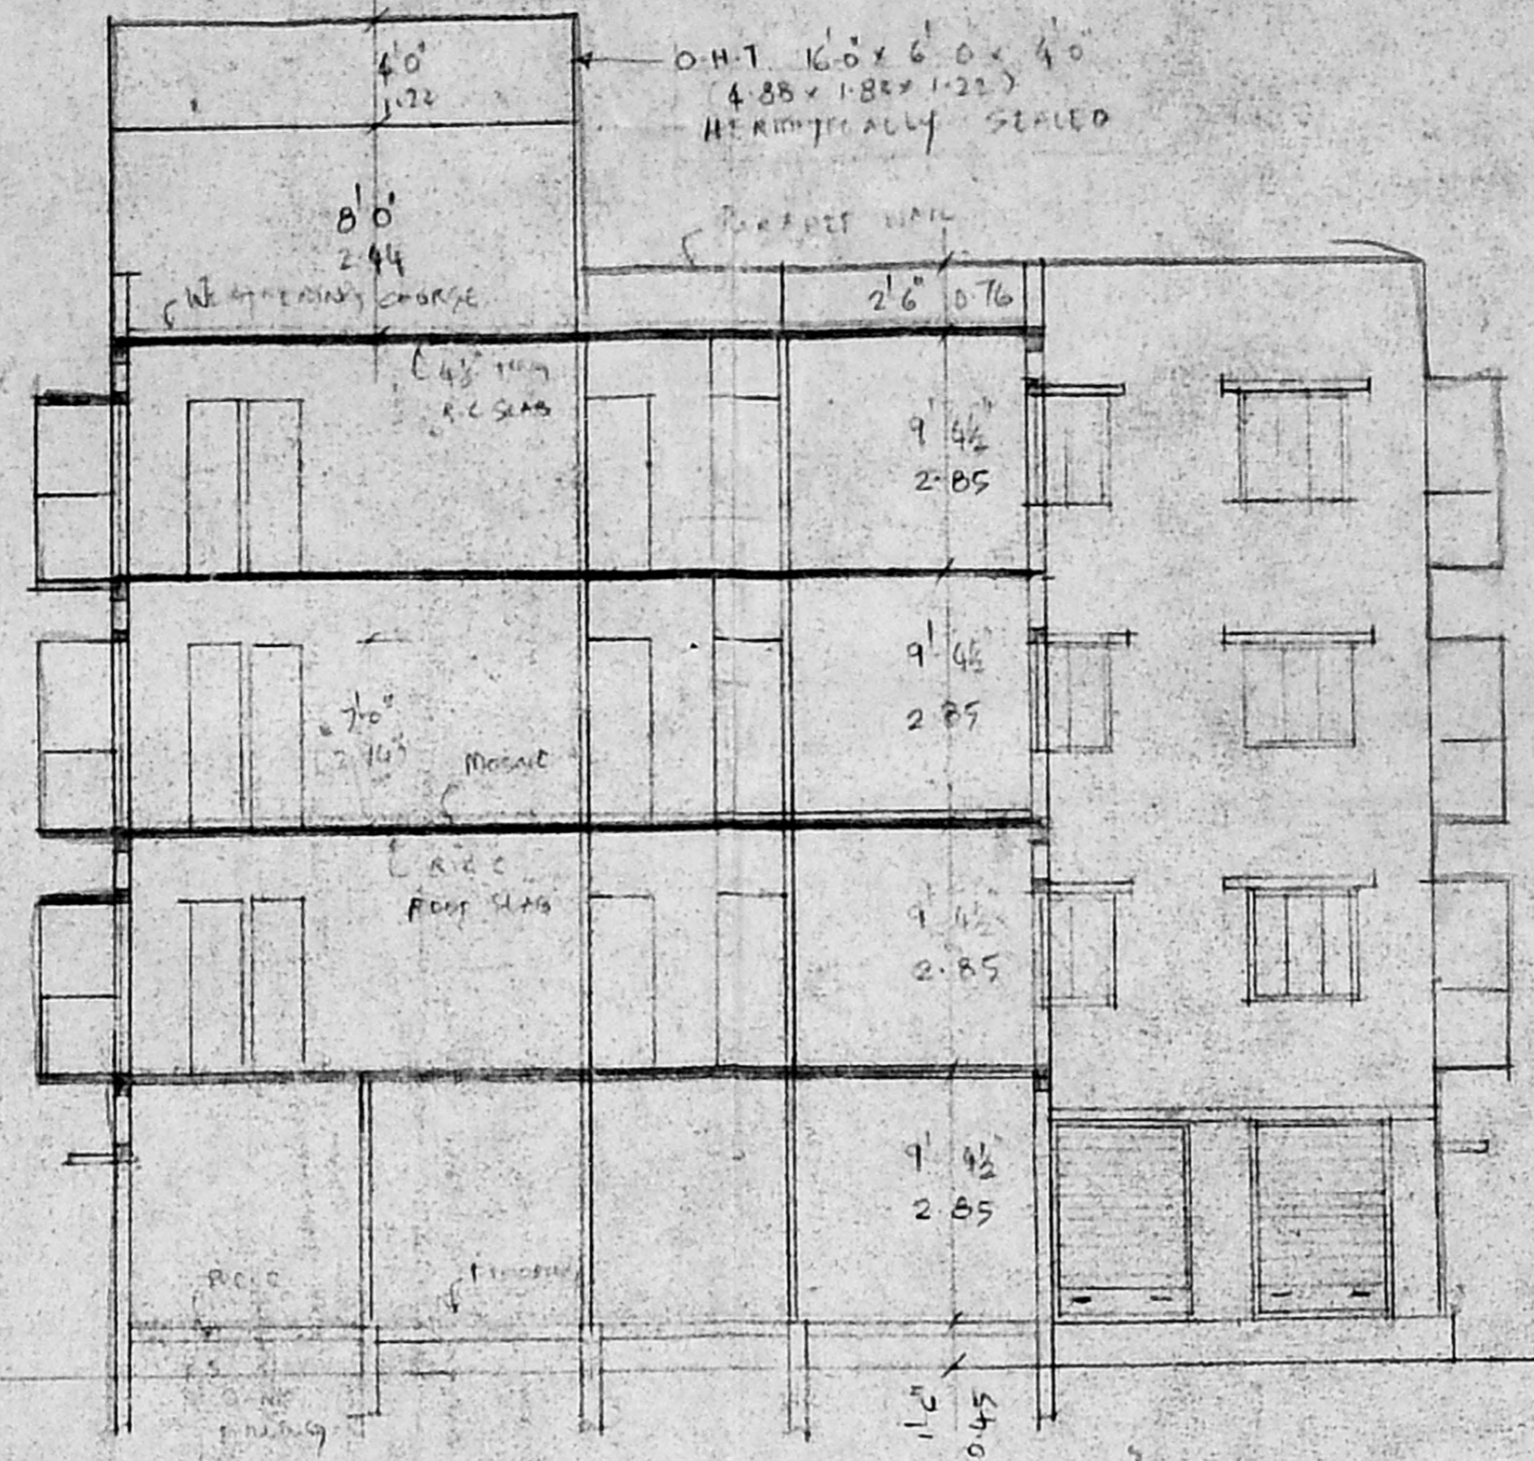

SECTION ON A-B

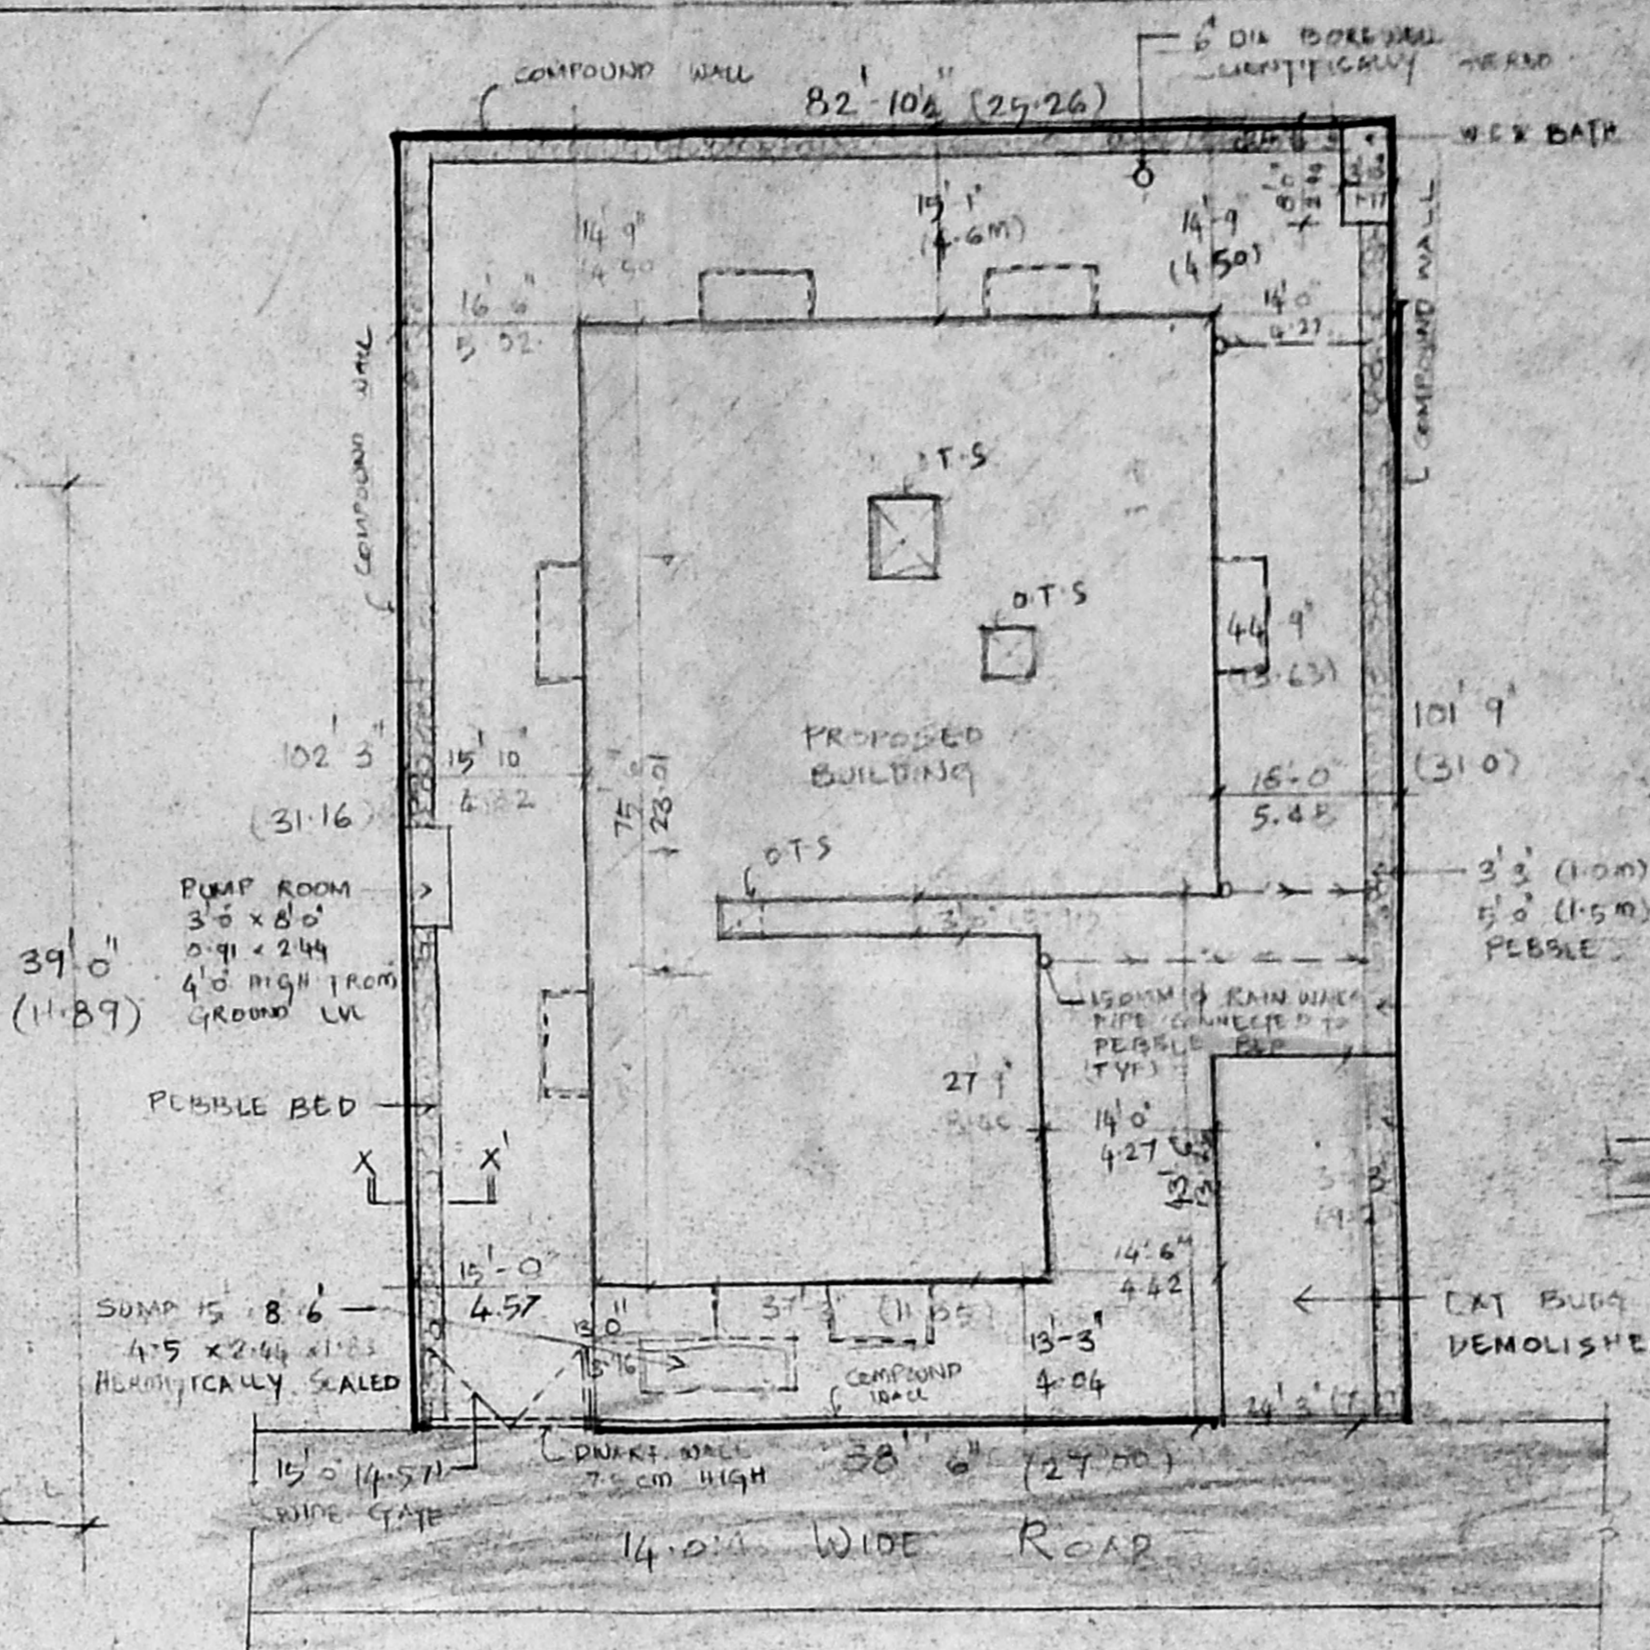

SITE PLAN

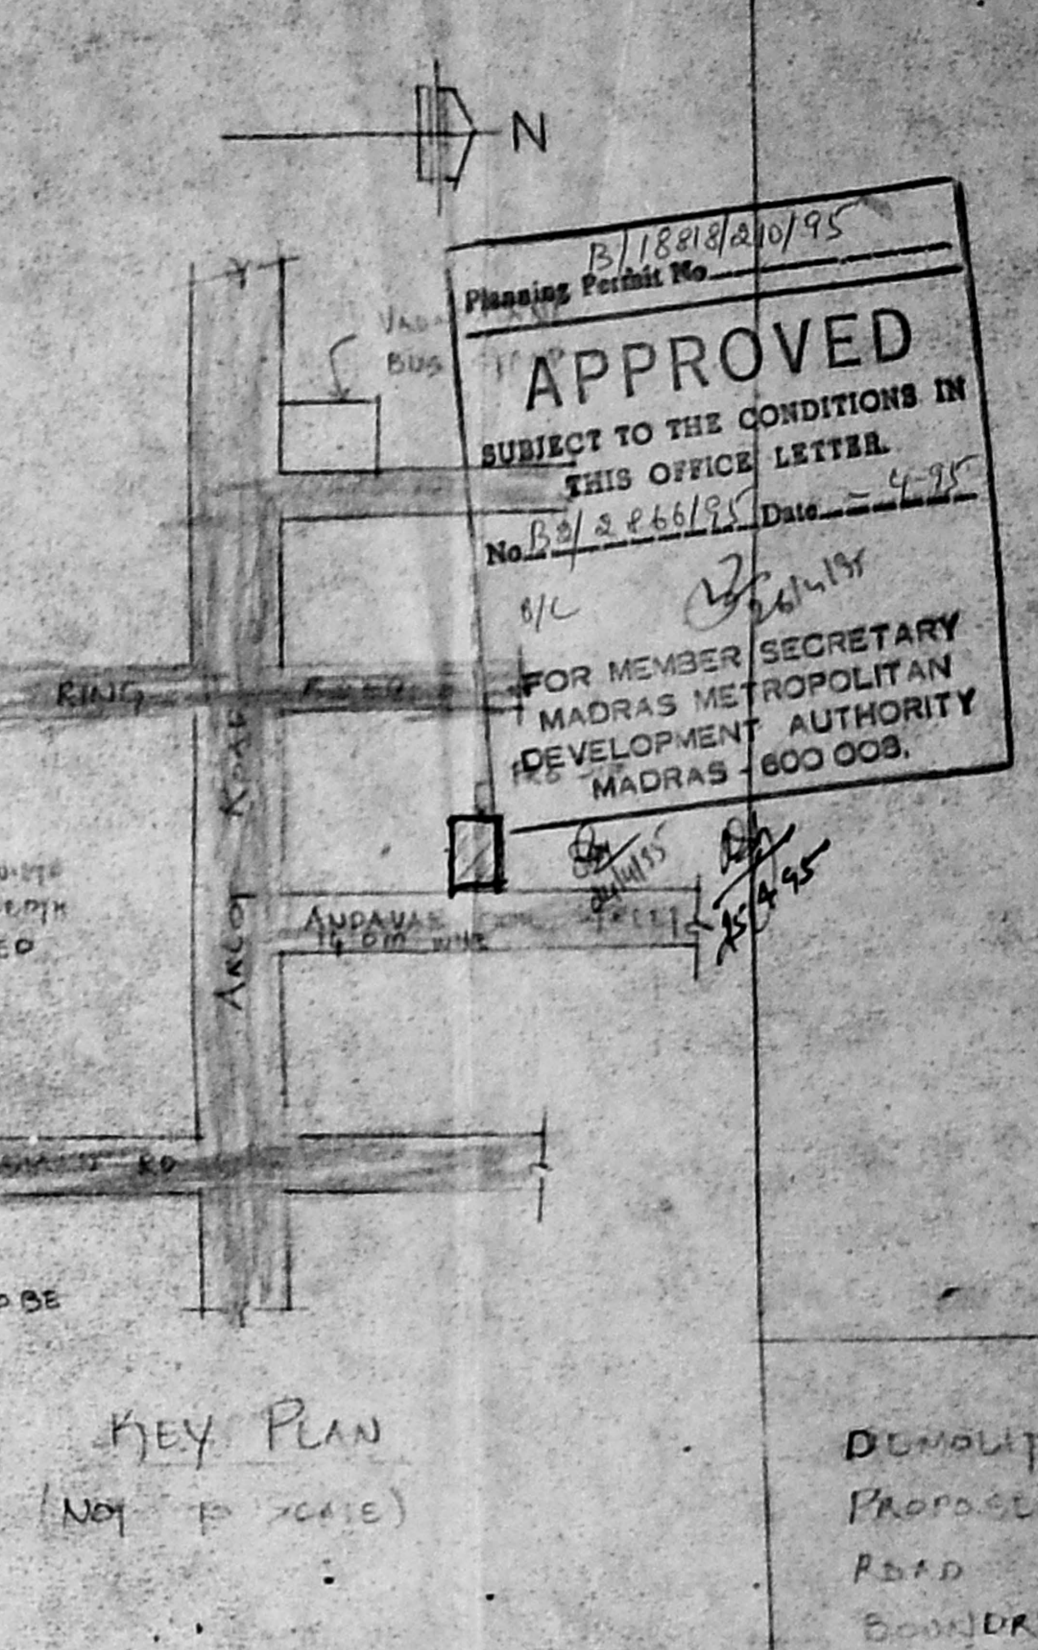

KEY PLAN
(NOT TO SCALE)

M.T.A. B/PP No. B/266/85
 Planning Permit No. B/1818/20/95
APPROVED
 SUBJECT TO THE CONDITIONS IN THIS OFFICE LETTER
 No. B/266/85 Date: 4/11/95
 FOR MEMBER SECRETARY
 MADRAS METROPOLITAN
 DEVELOPMENT AUTHORITY
 MADRAS - 600 008.

COLOUR INDEX

DEMOLITION	YELLOW
PROPOSED	RED
ROAD	GREEN
BOUNDARY	BLACK


SPECIFICATION

FOUNDATION : RCC 1:5:10 OVER R.C.C. FOOTING
 RCC 1:2:4 MIX
 SUPER STRUCTURE : RCC COLUMN 1:1:2
 BRICK WORK IN CM:1:5
 THE BEAM UNPL. BEAM 1:1:4
 WALL 1:1:4
 MOSAIC TILING
 PLASTERING IN 1:1:4
 WALL IN 1:1:4
 WHITE & COLOUR WASH TWO


SCHEDULE OF JOINERY

D DOOR	3.3 TO 10 x 2.3
DI DOOR	3.0 x 7.0
D2 DOOR	2.6 x 7.0
W WINDOW	6.0 x 0.0
WI	4.0 x 0.0
V VENTILATOR	3.0 x 0.0
J JALY	6.0 x 0.0
FDH FRENCH DOOR / WINDOW	7.0 x 7.0
RS ROLLING SHUTTER	6.0 x 5.0


REVISED RESIDENTIAL FLATS AT
 BLOCK No. 9 S.No 178/H
 ANDAVAR 1501 STREET
 VIJAYALANI - MADRAS

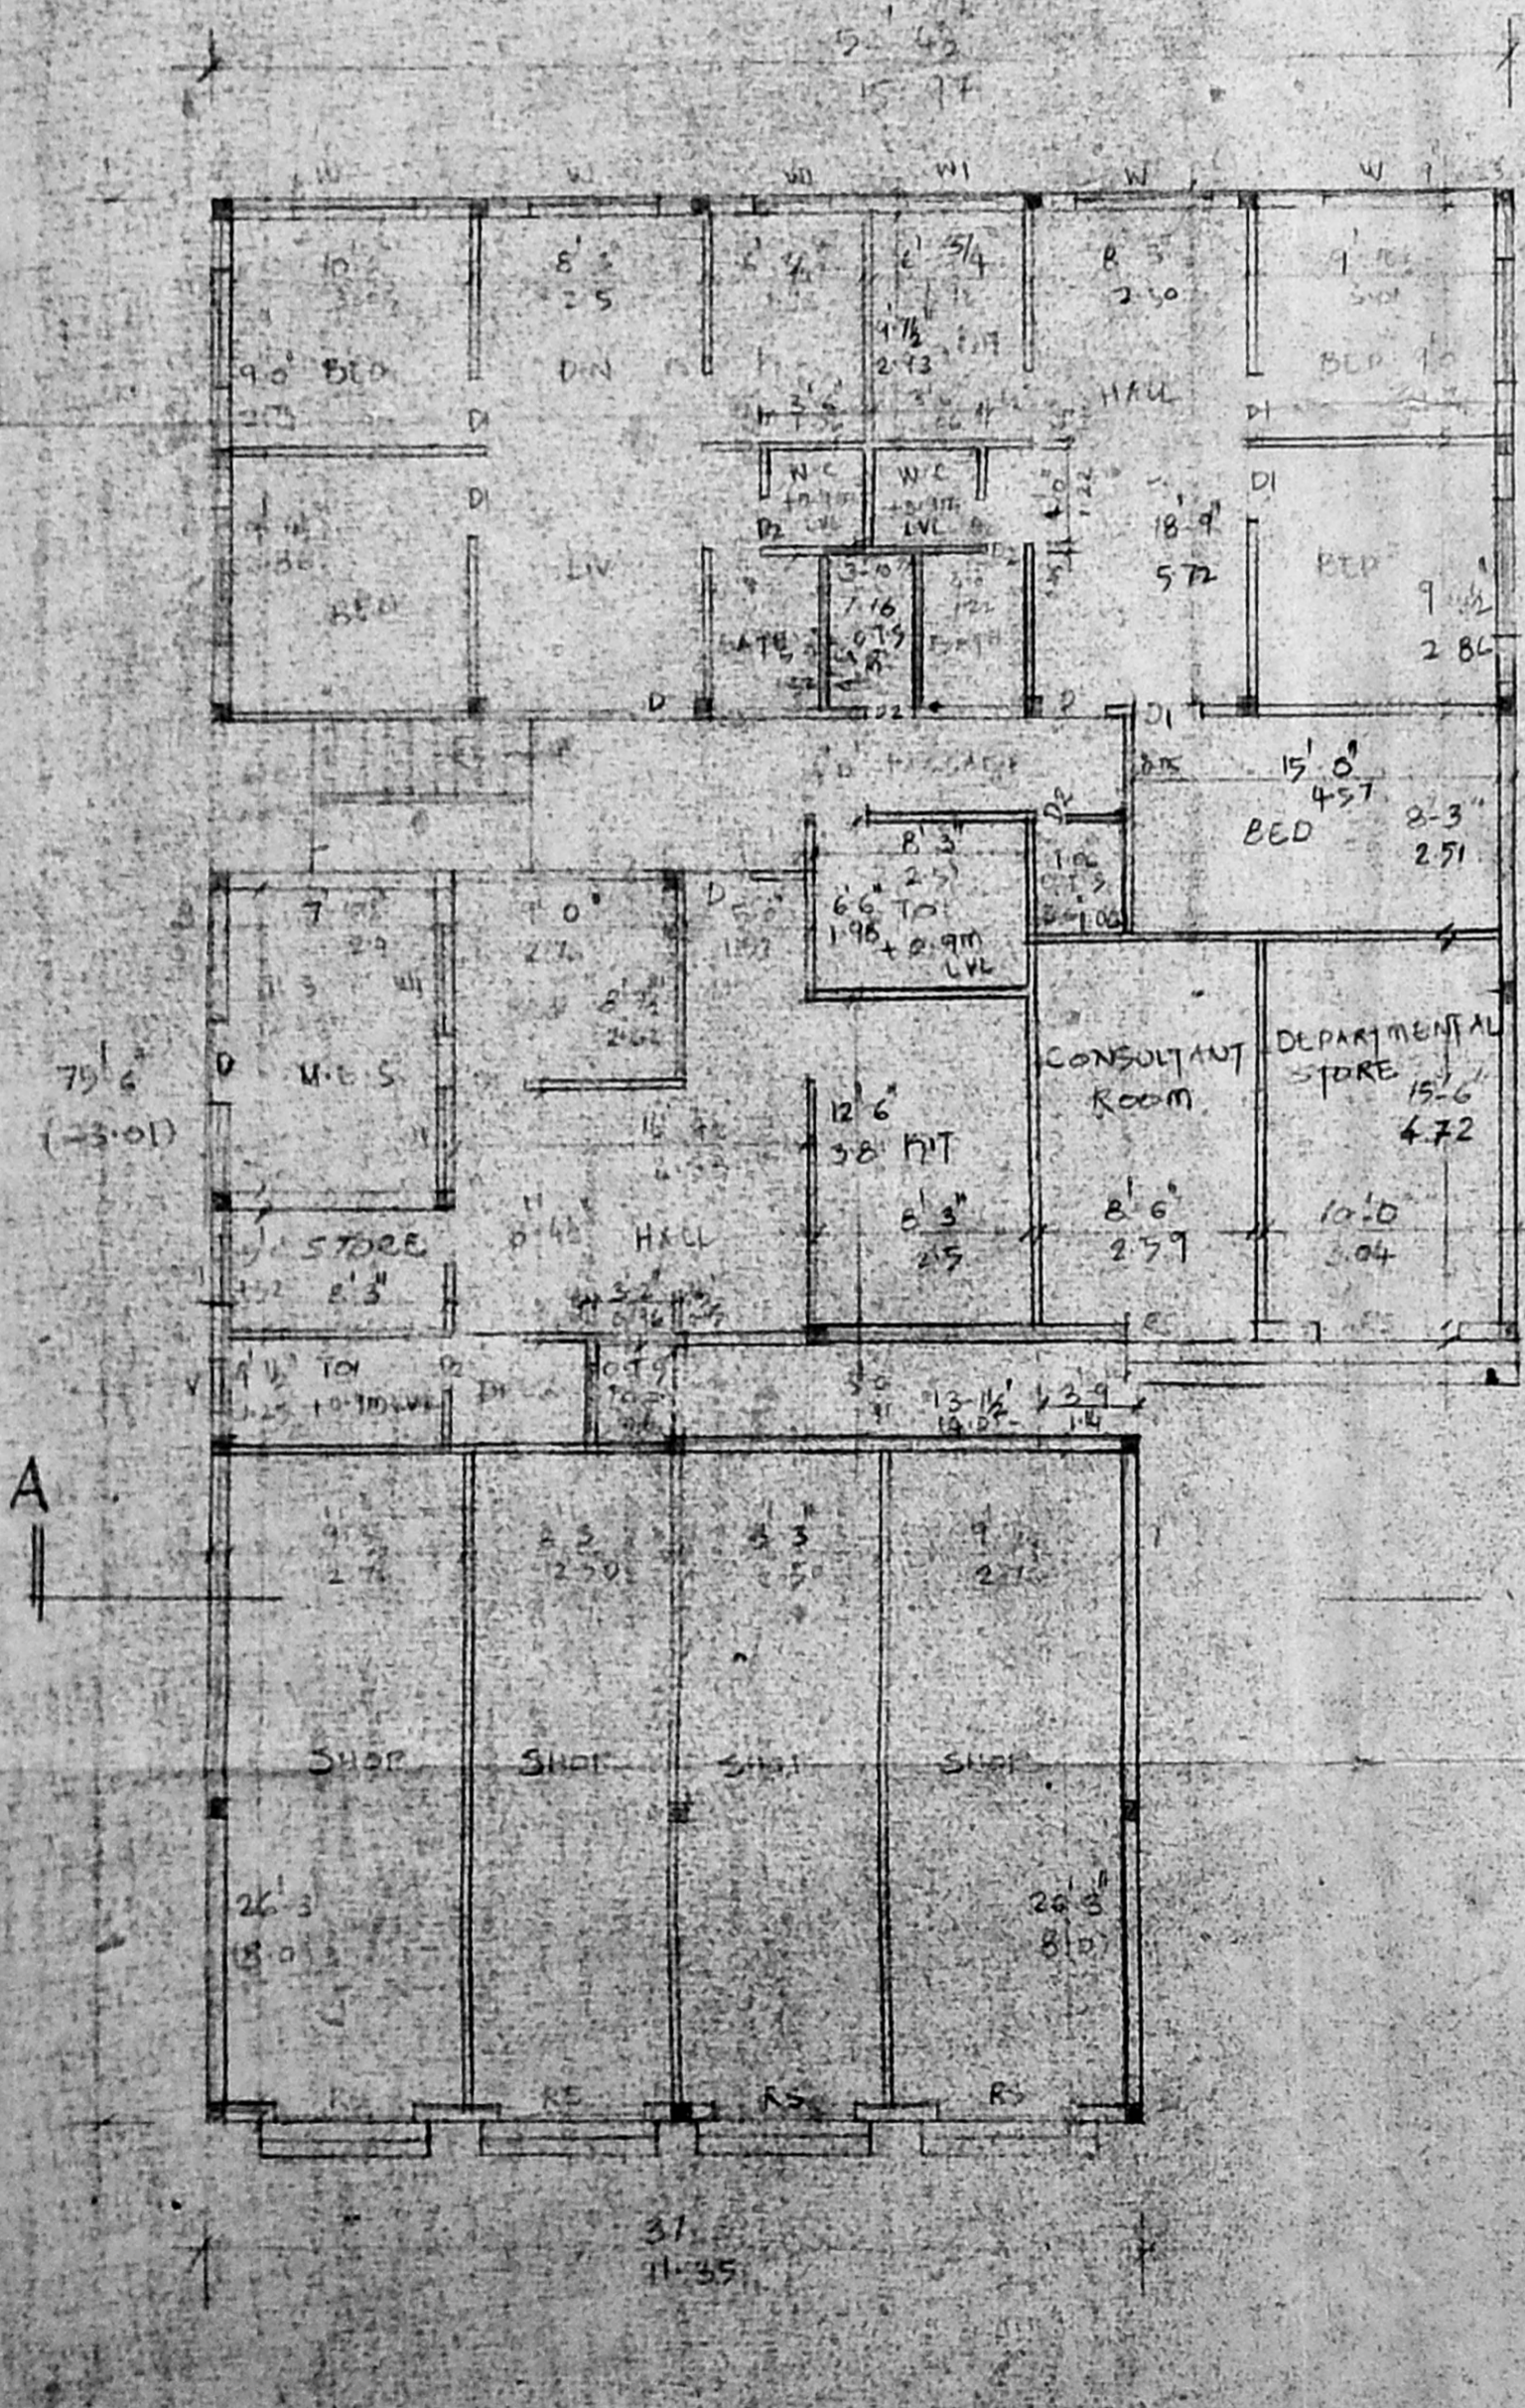


GROUND FLOOR PLAN

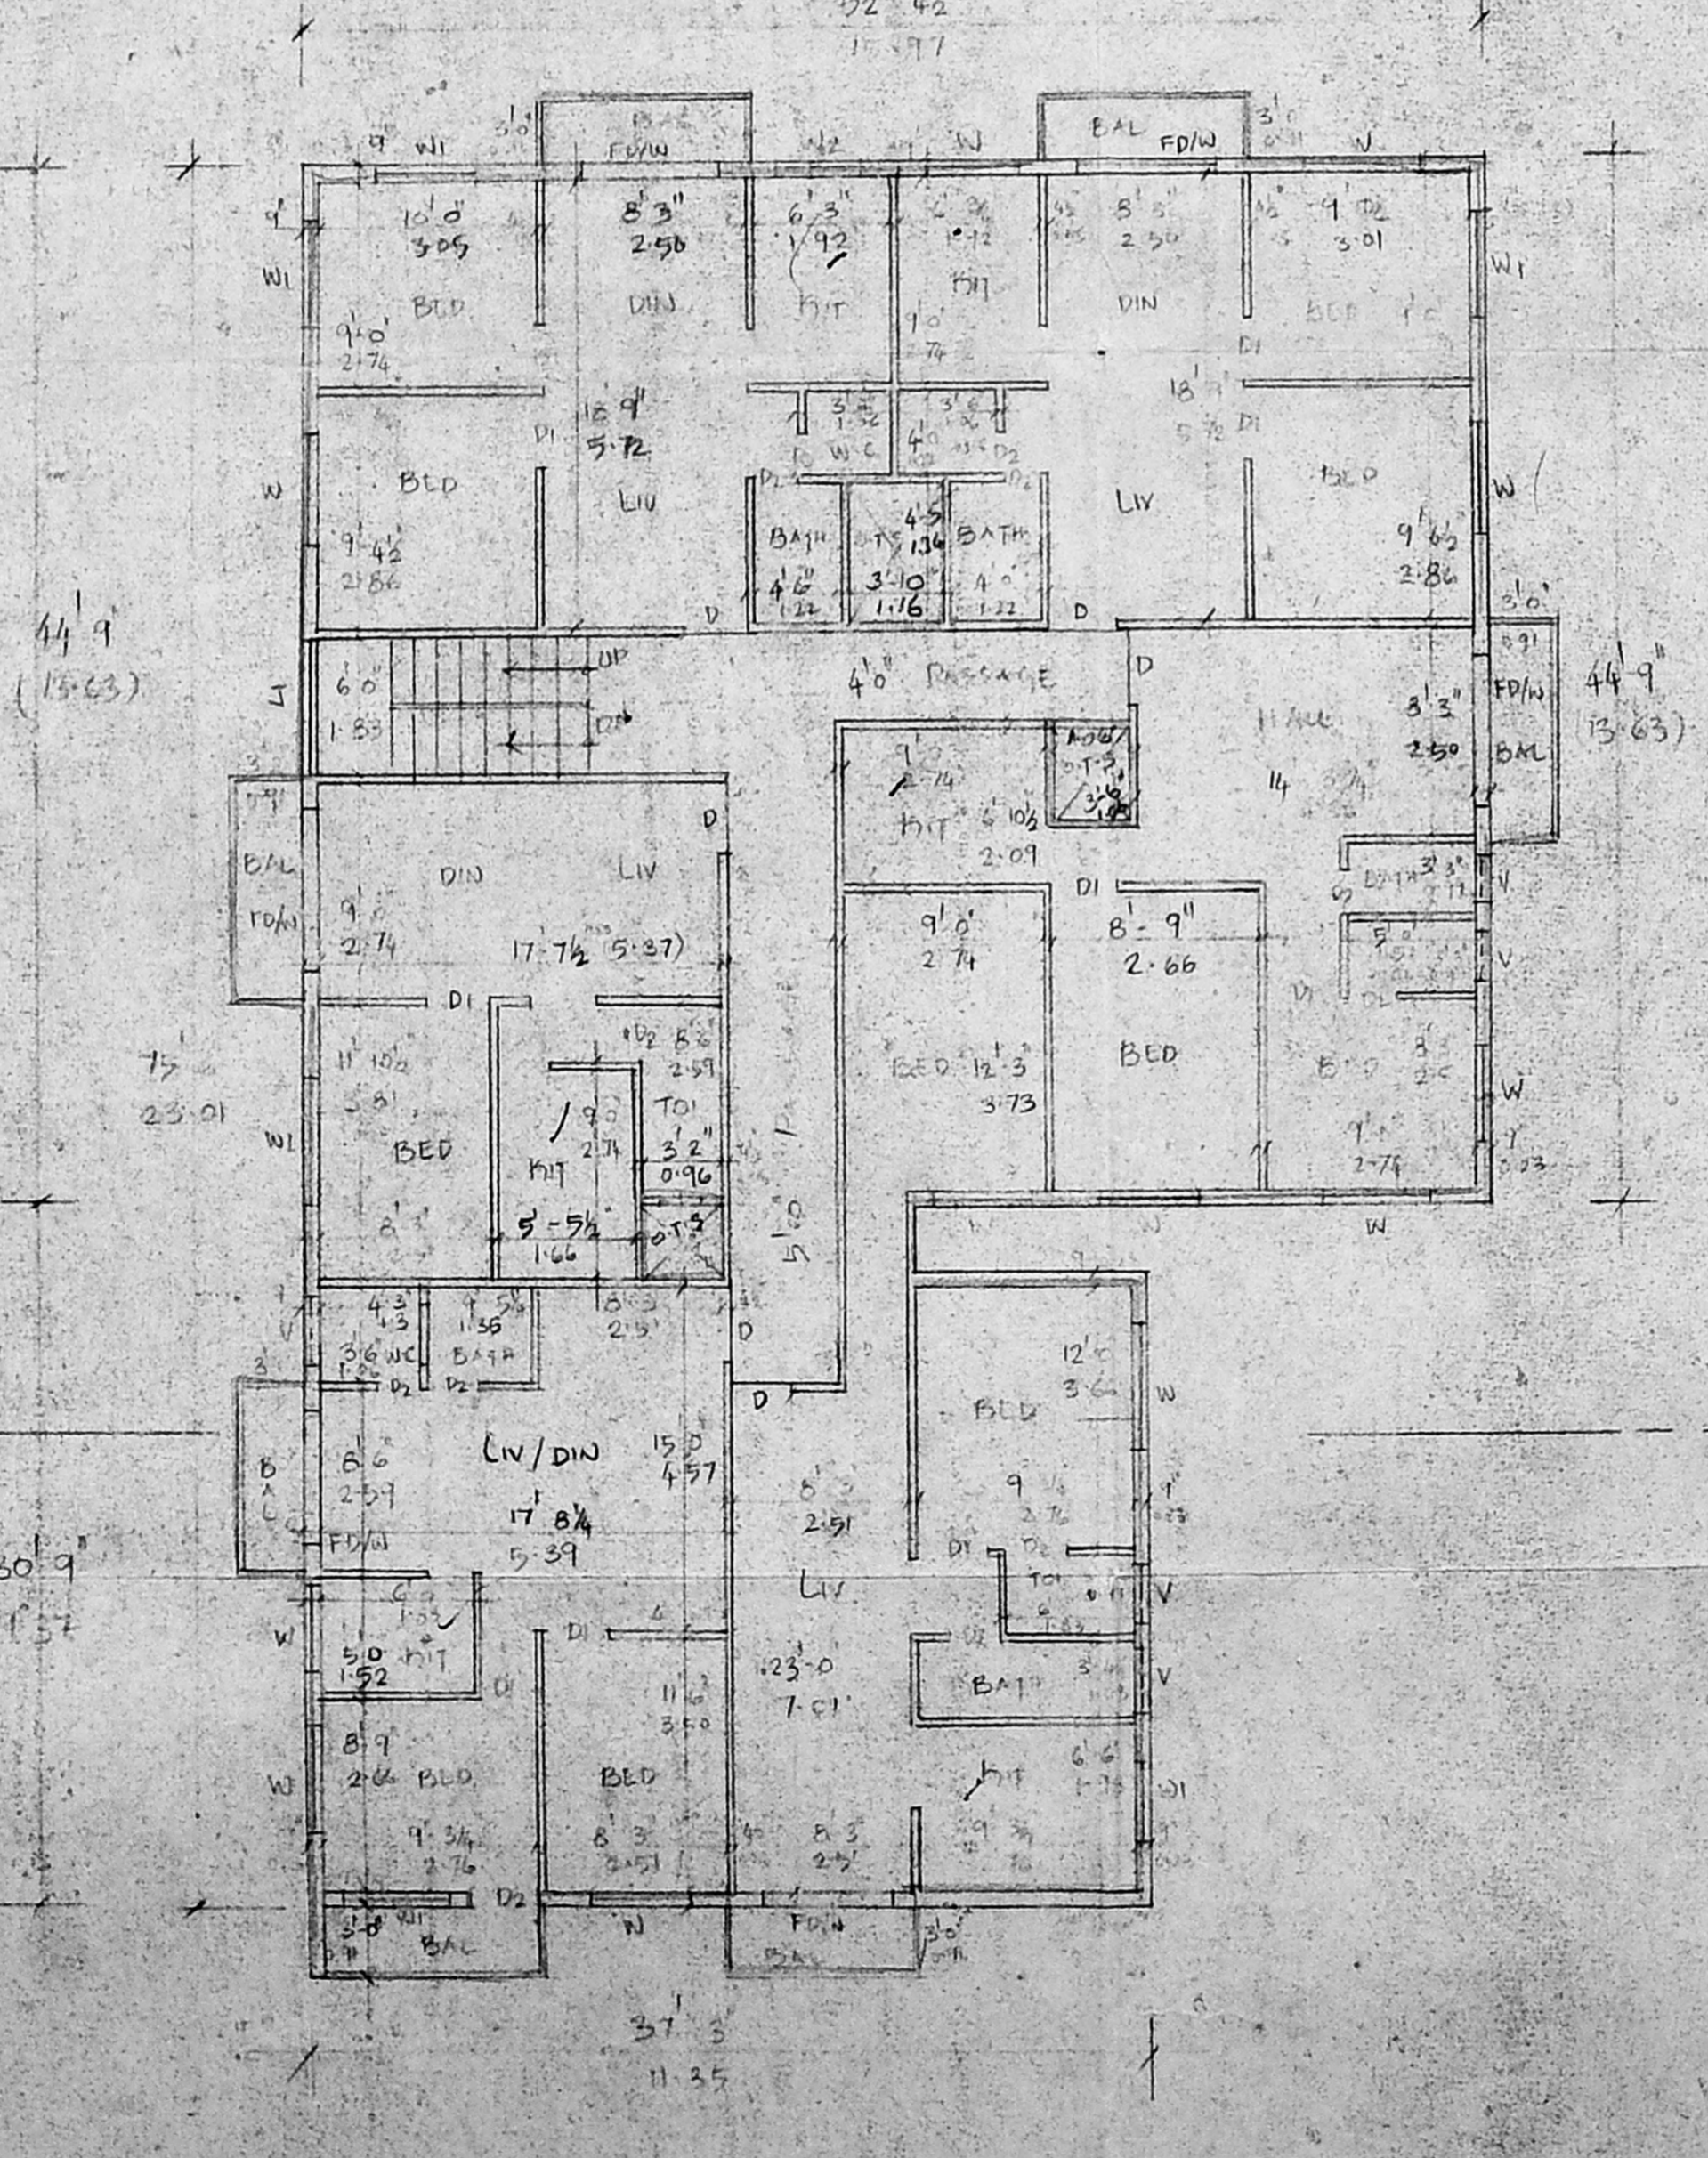


TYPICAL FLOOR PLAN
(FIRST, SECOND & THIRD FLOOR)

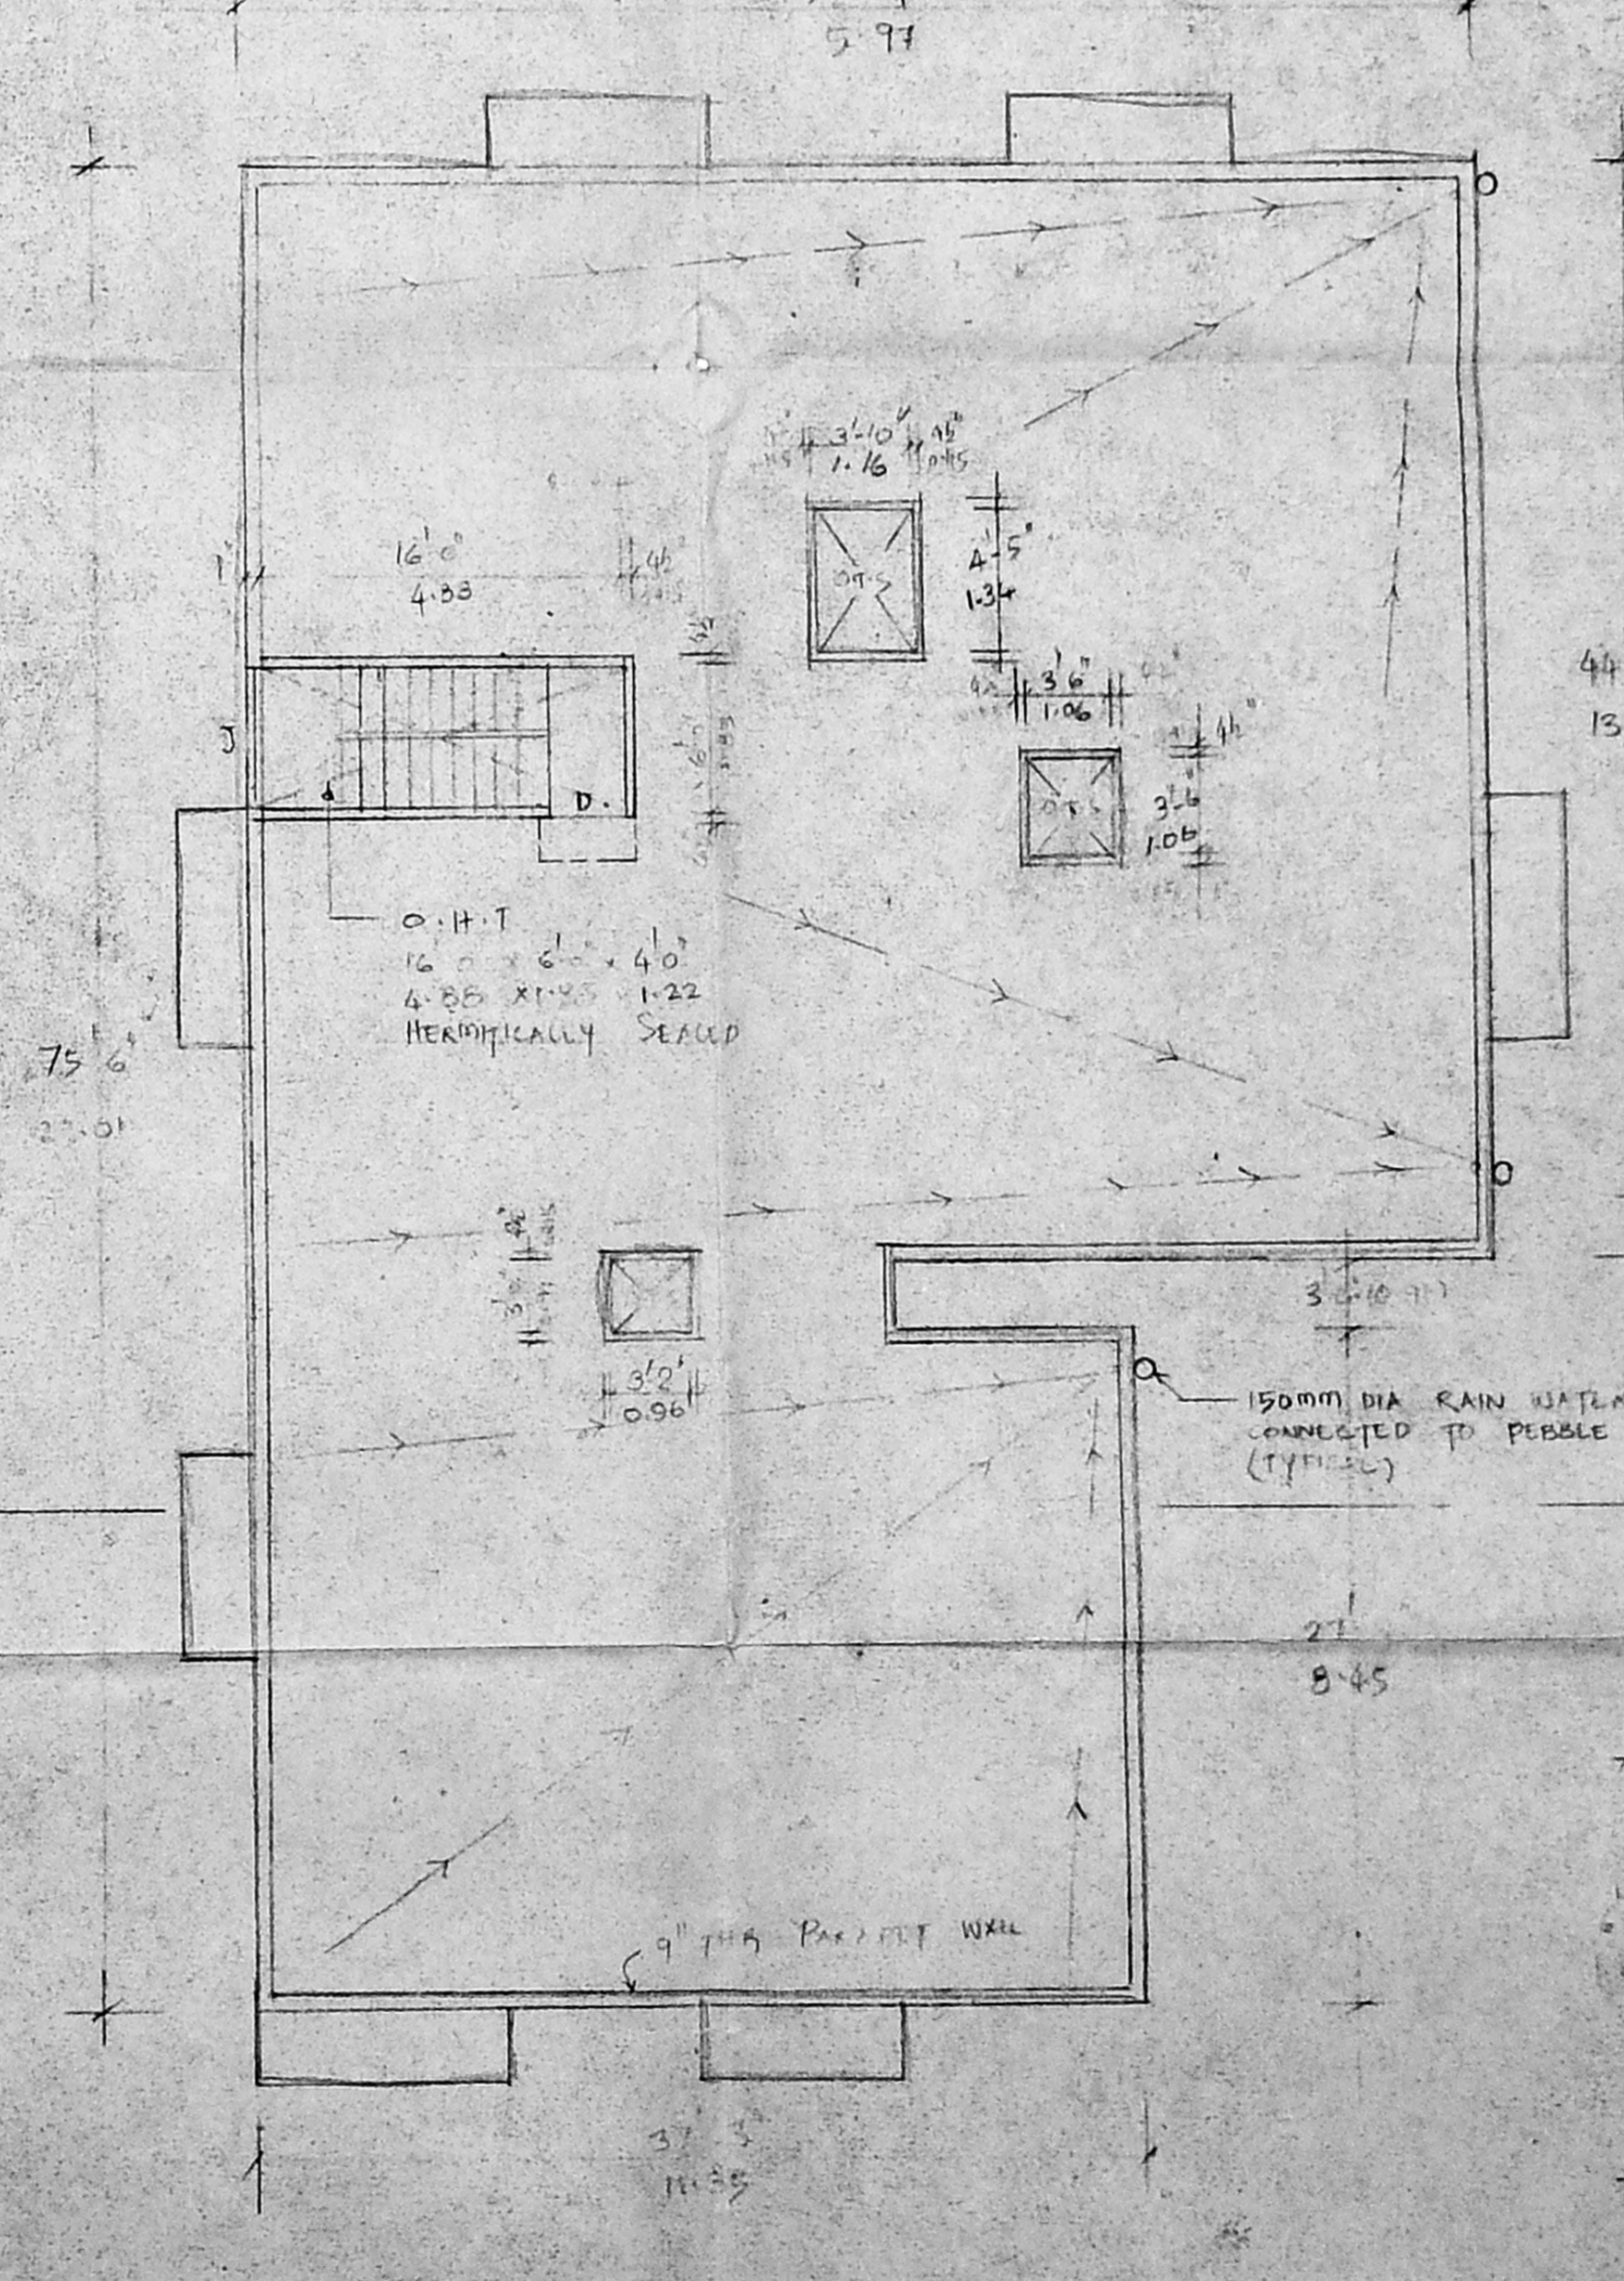


TERRACE FLOOR PLAN

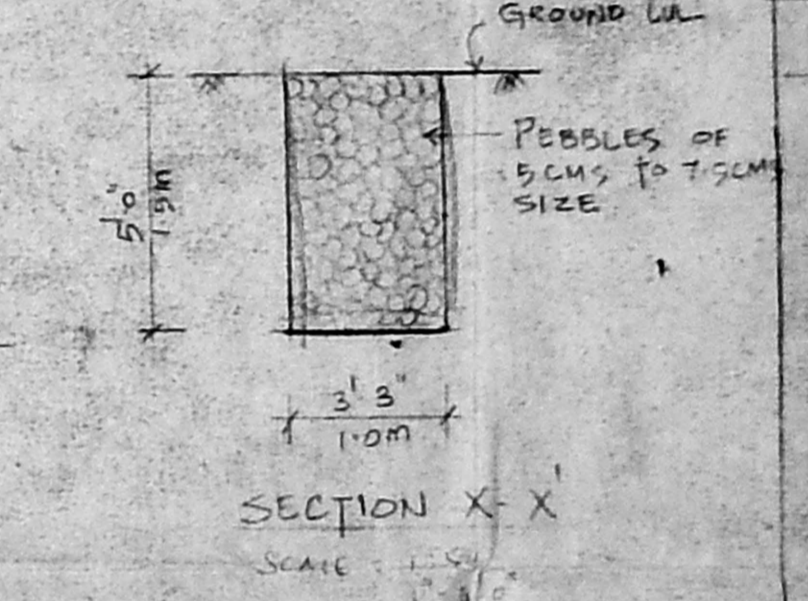

SECTION X-X
SCALE 1:50

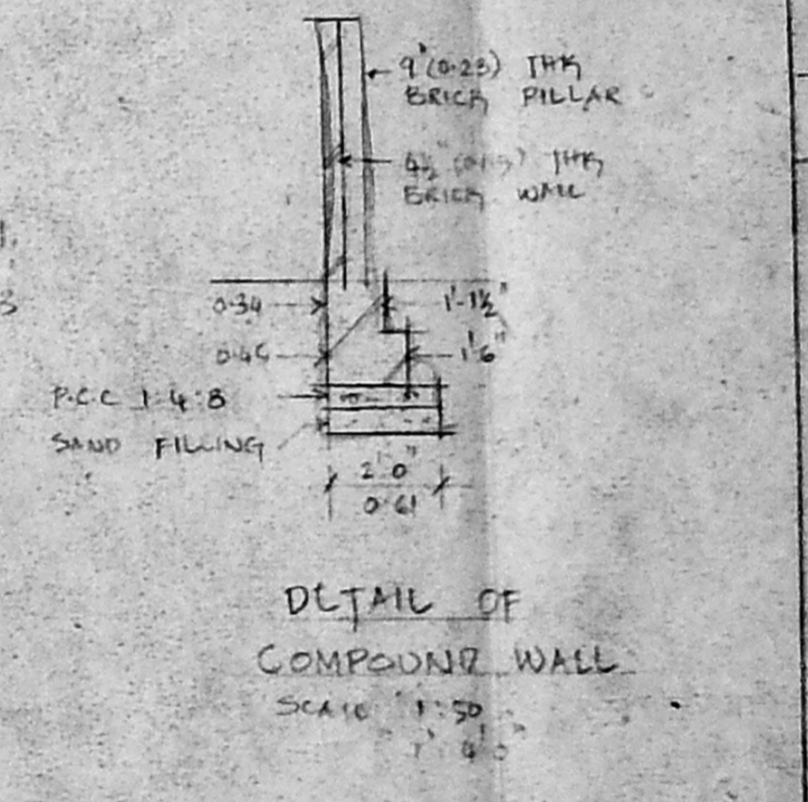

DETAIL OF COMPOUND WALL
SCALE 1:50

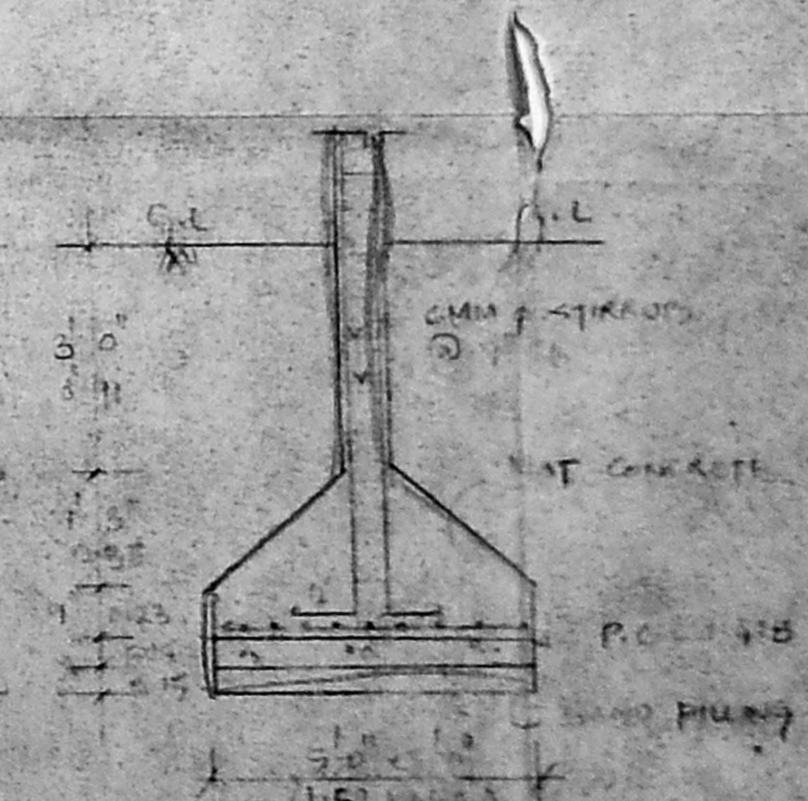

COLUMN DETAIL
SCALE 1:50

SCALE 1:100, 1:50

T.M. RAJESWARAN
 M. 13/8/95 OF 7-1-91
 LICENSED SURVEYOR CLASS II
 COMP. NO. 1000
 GEN. REG. NO. 41/10/91
 18, PEARL HARBOR ROAD, CHENNAI
 T.N. S. MADRAS 17
 P. NO. 518563, 821062.

L. SORLEYA OWNER/PLANNER