
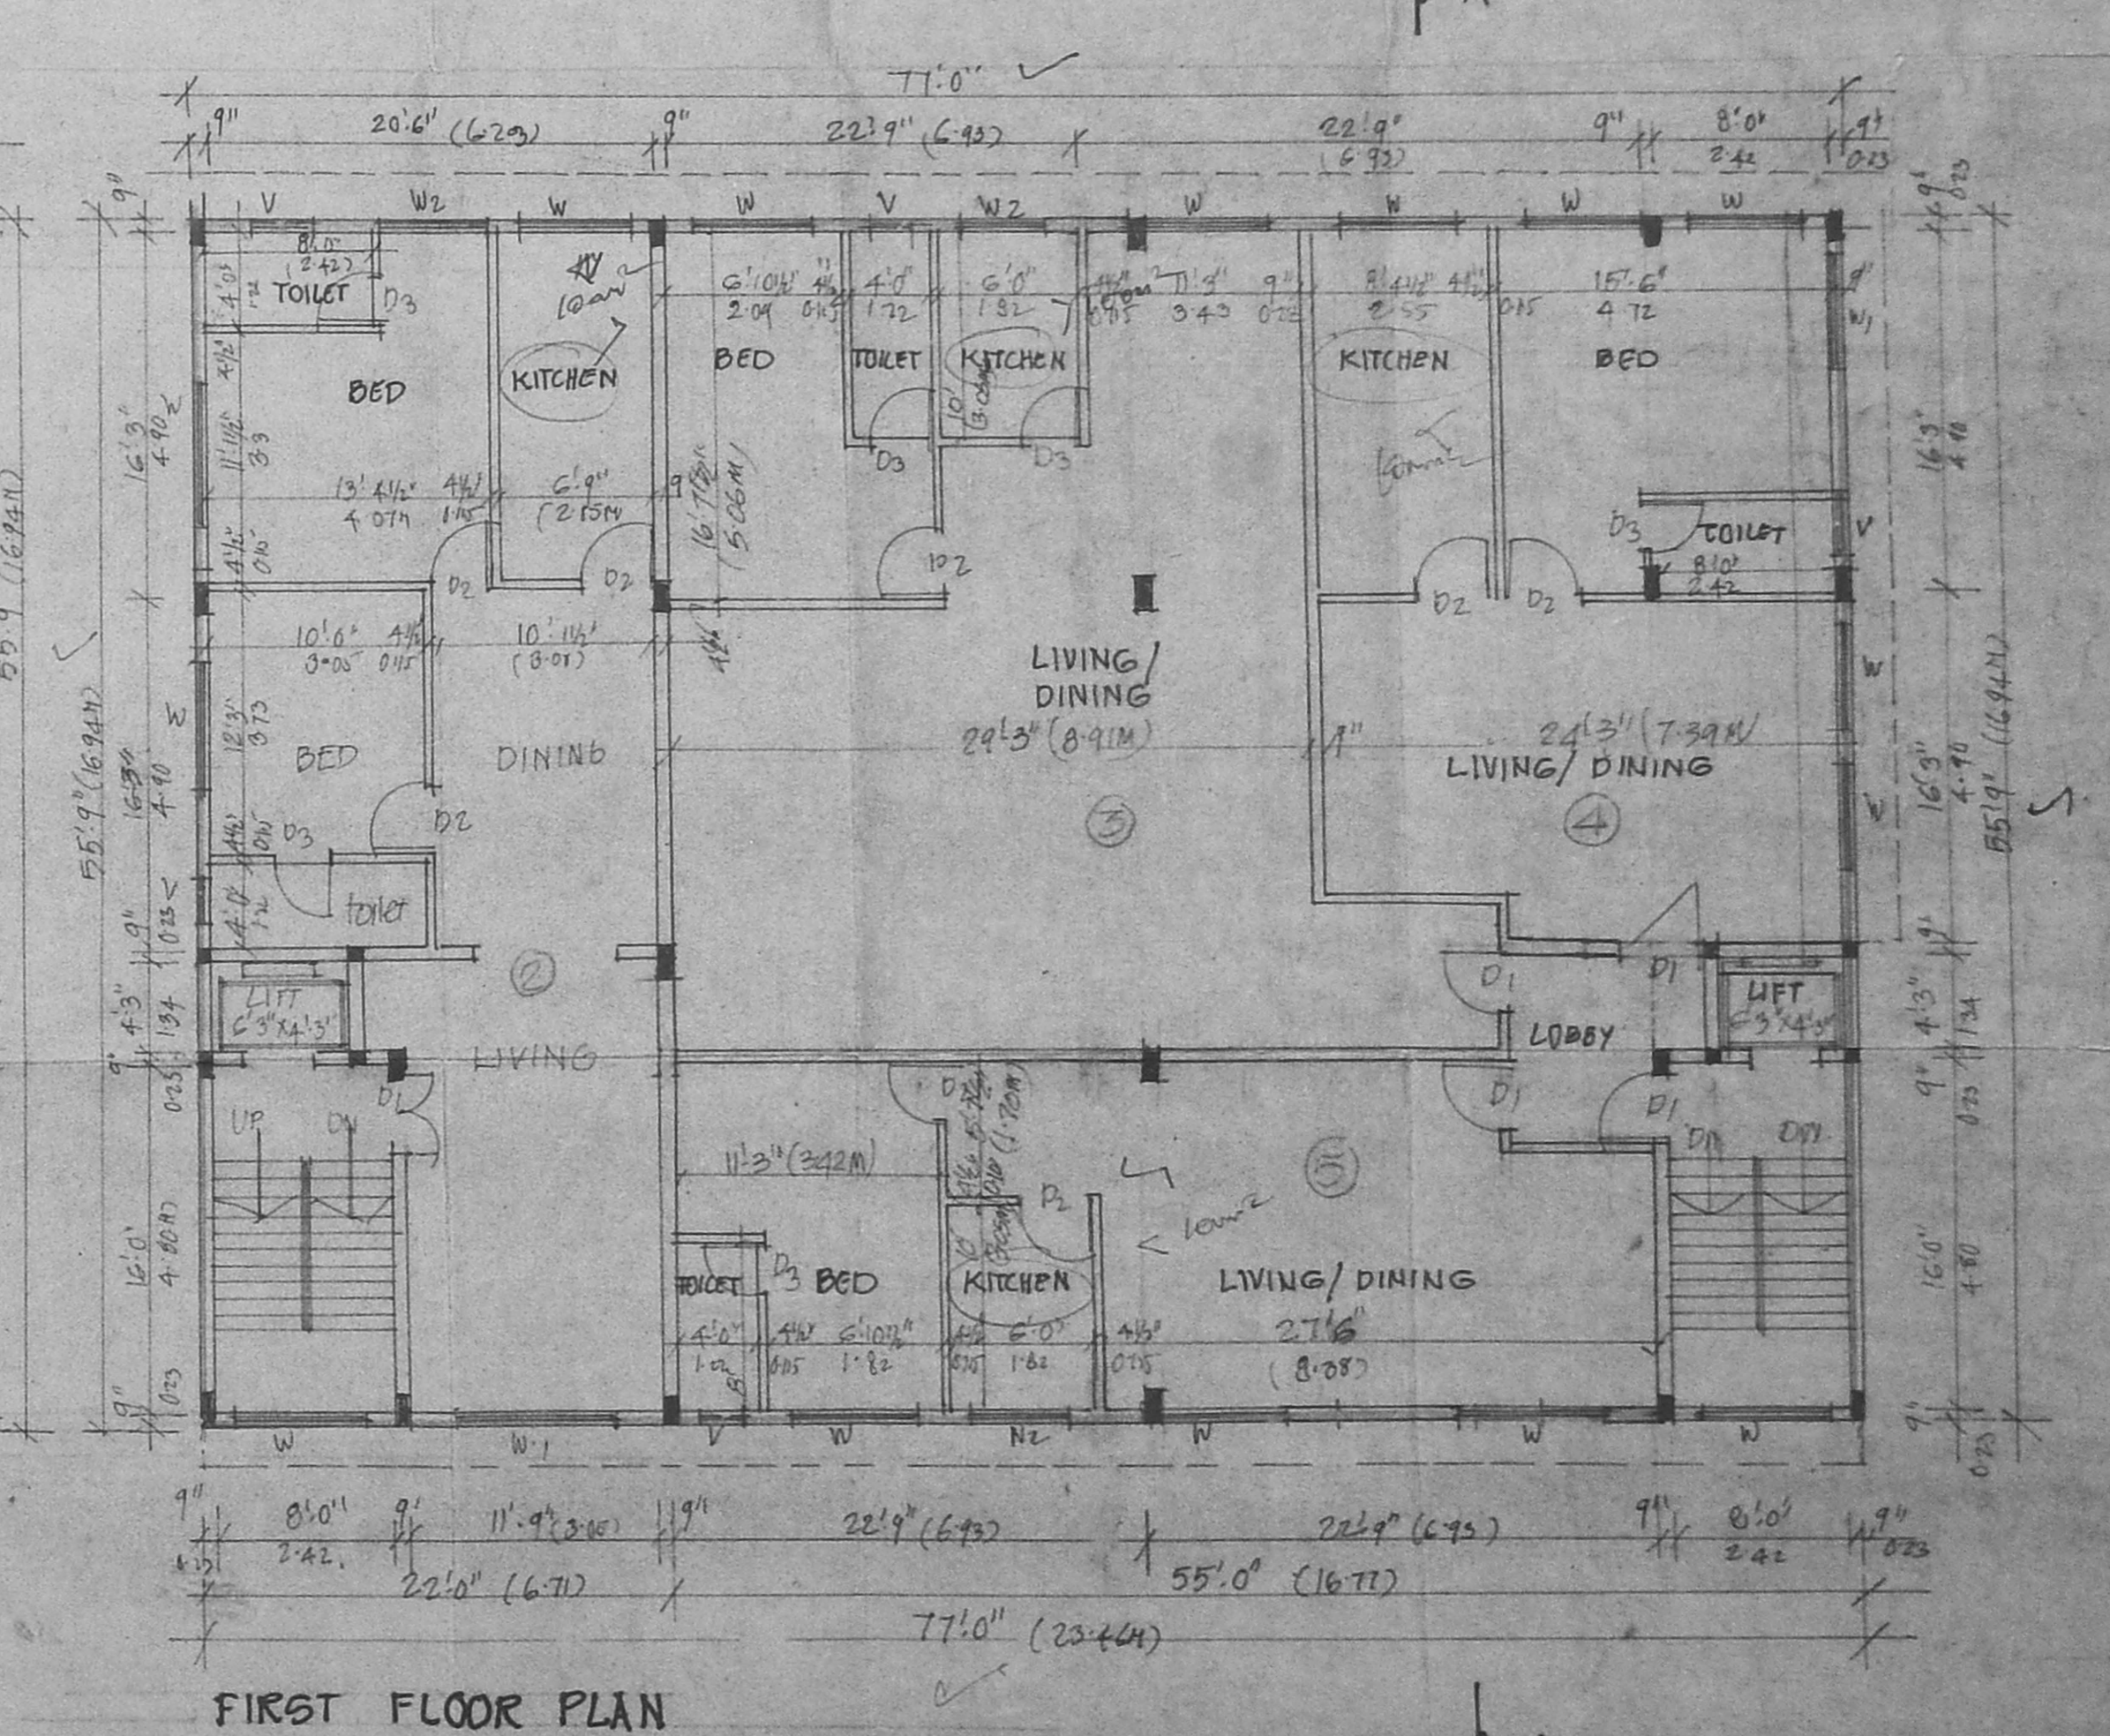
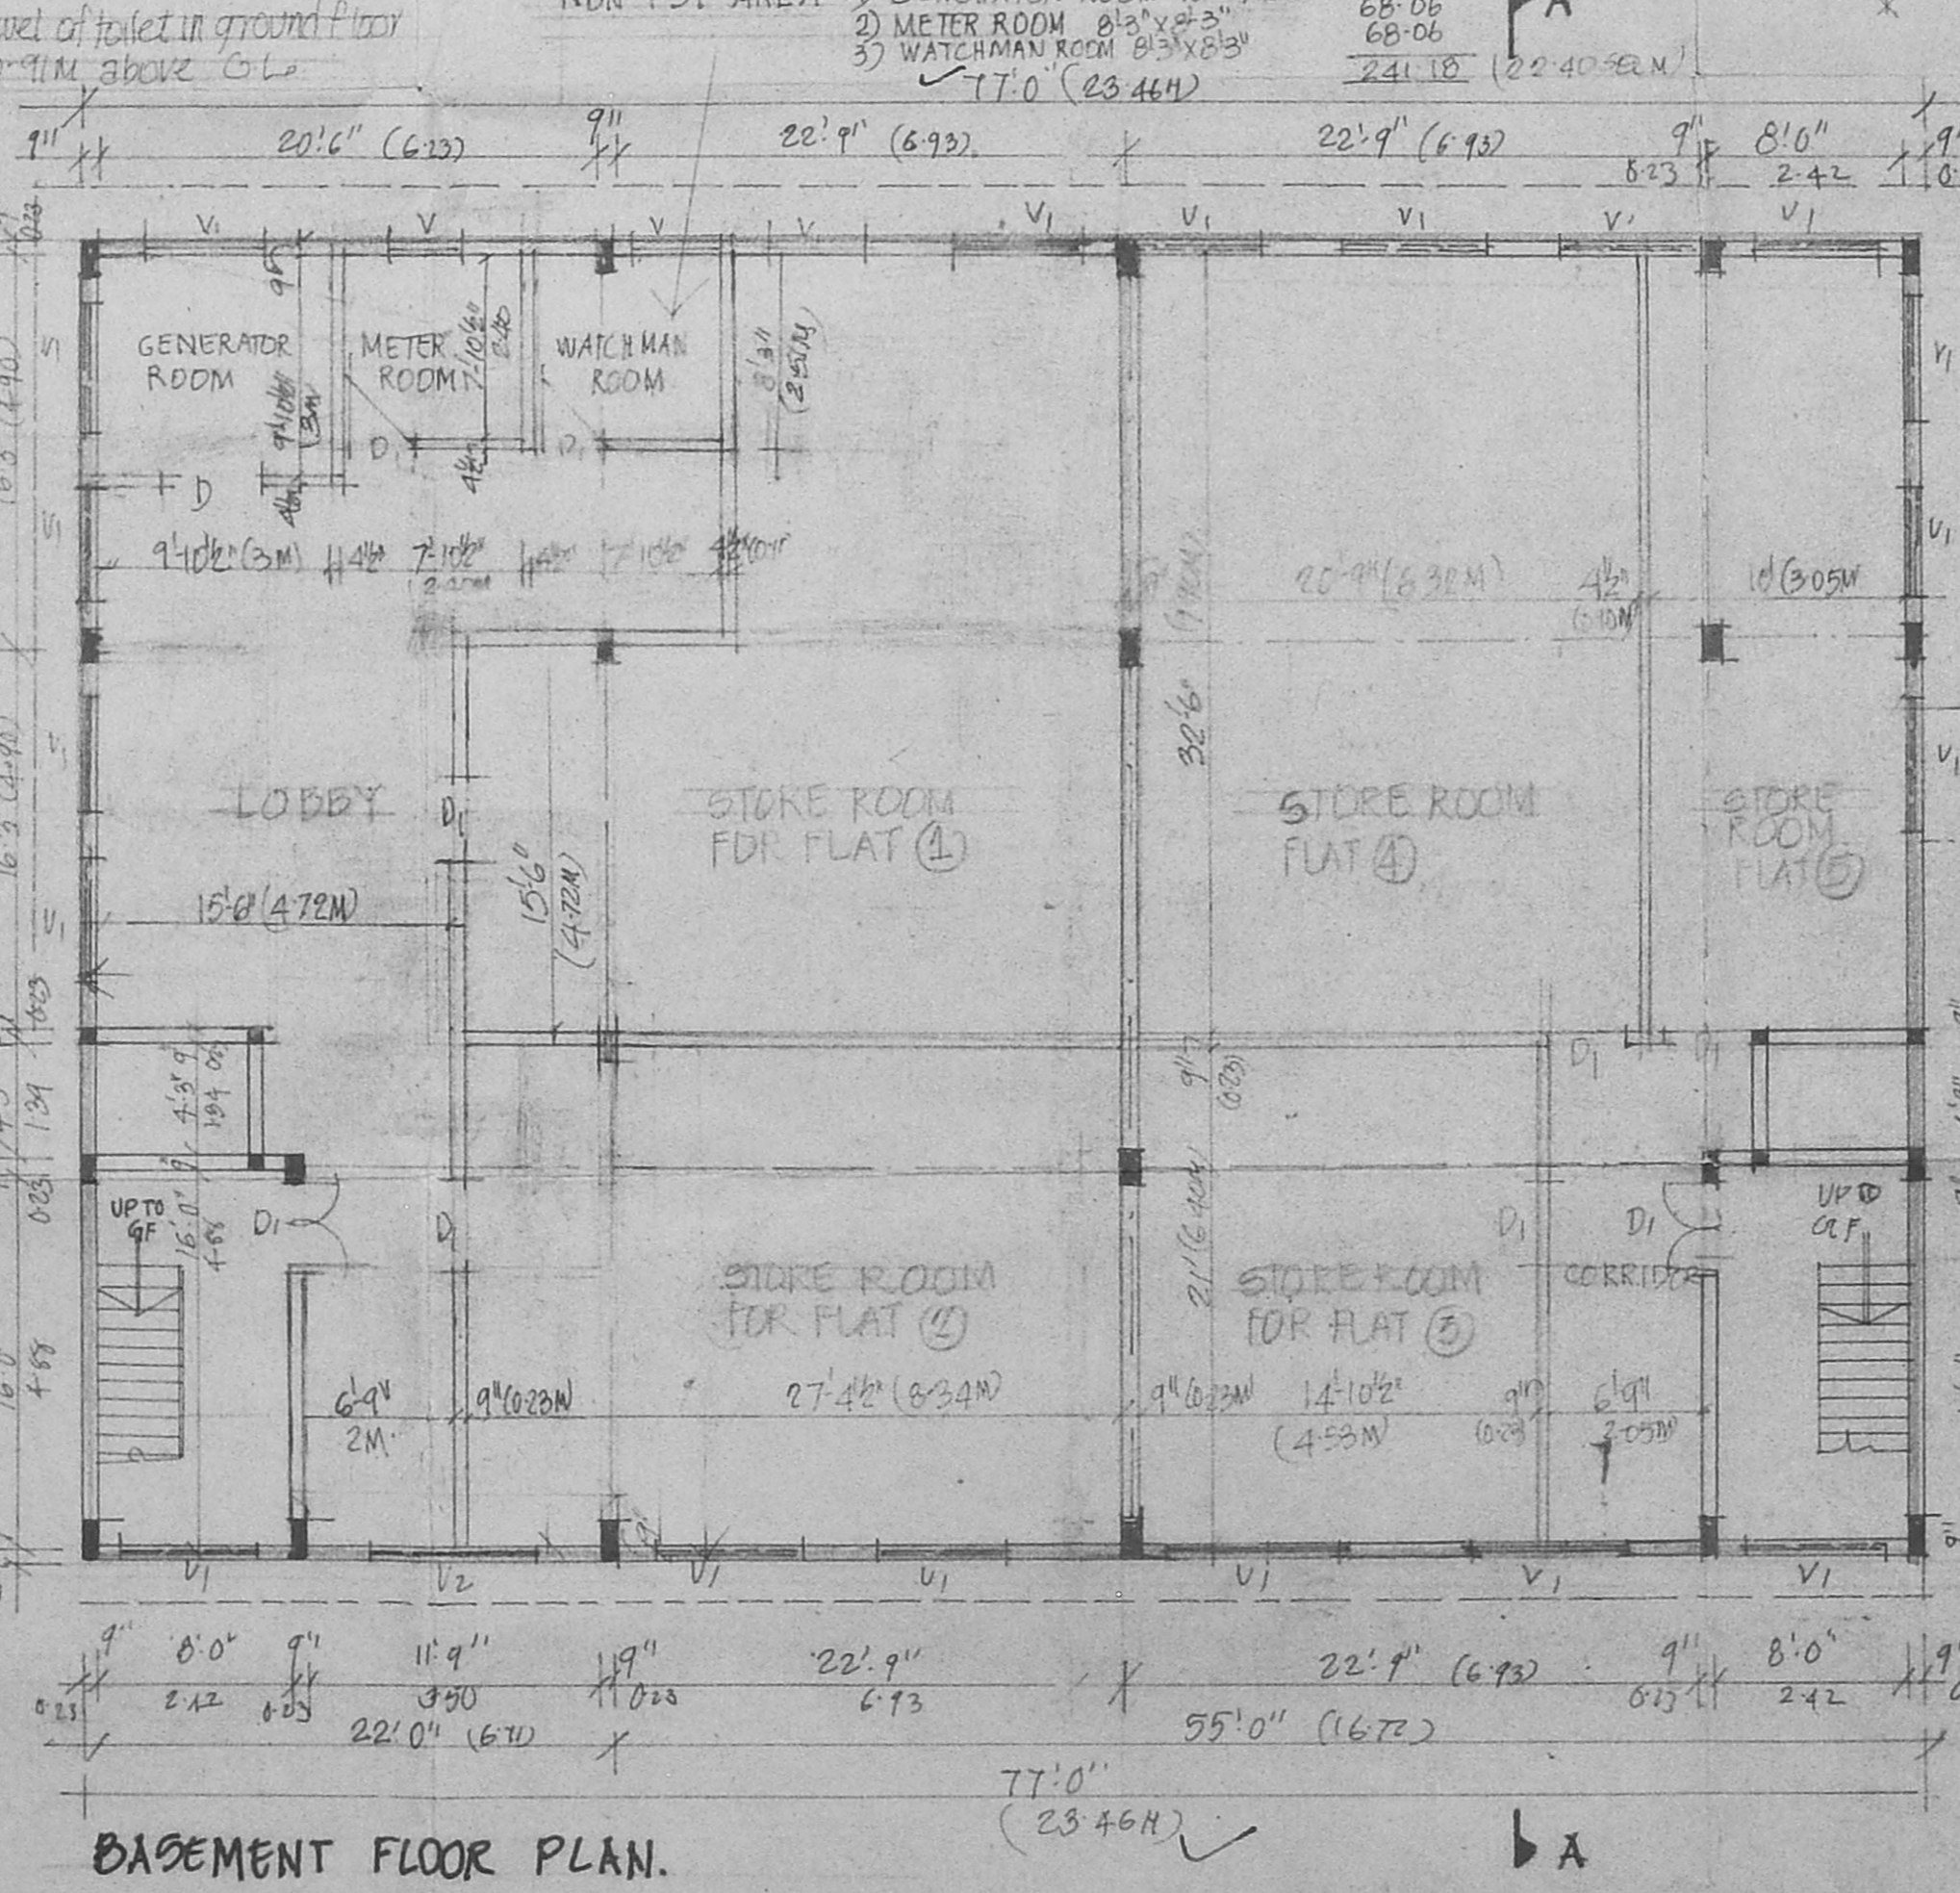
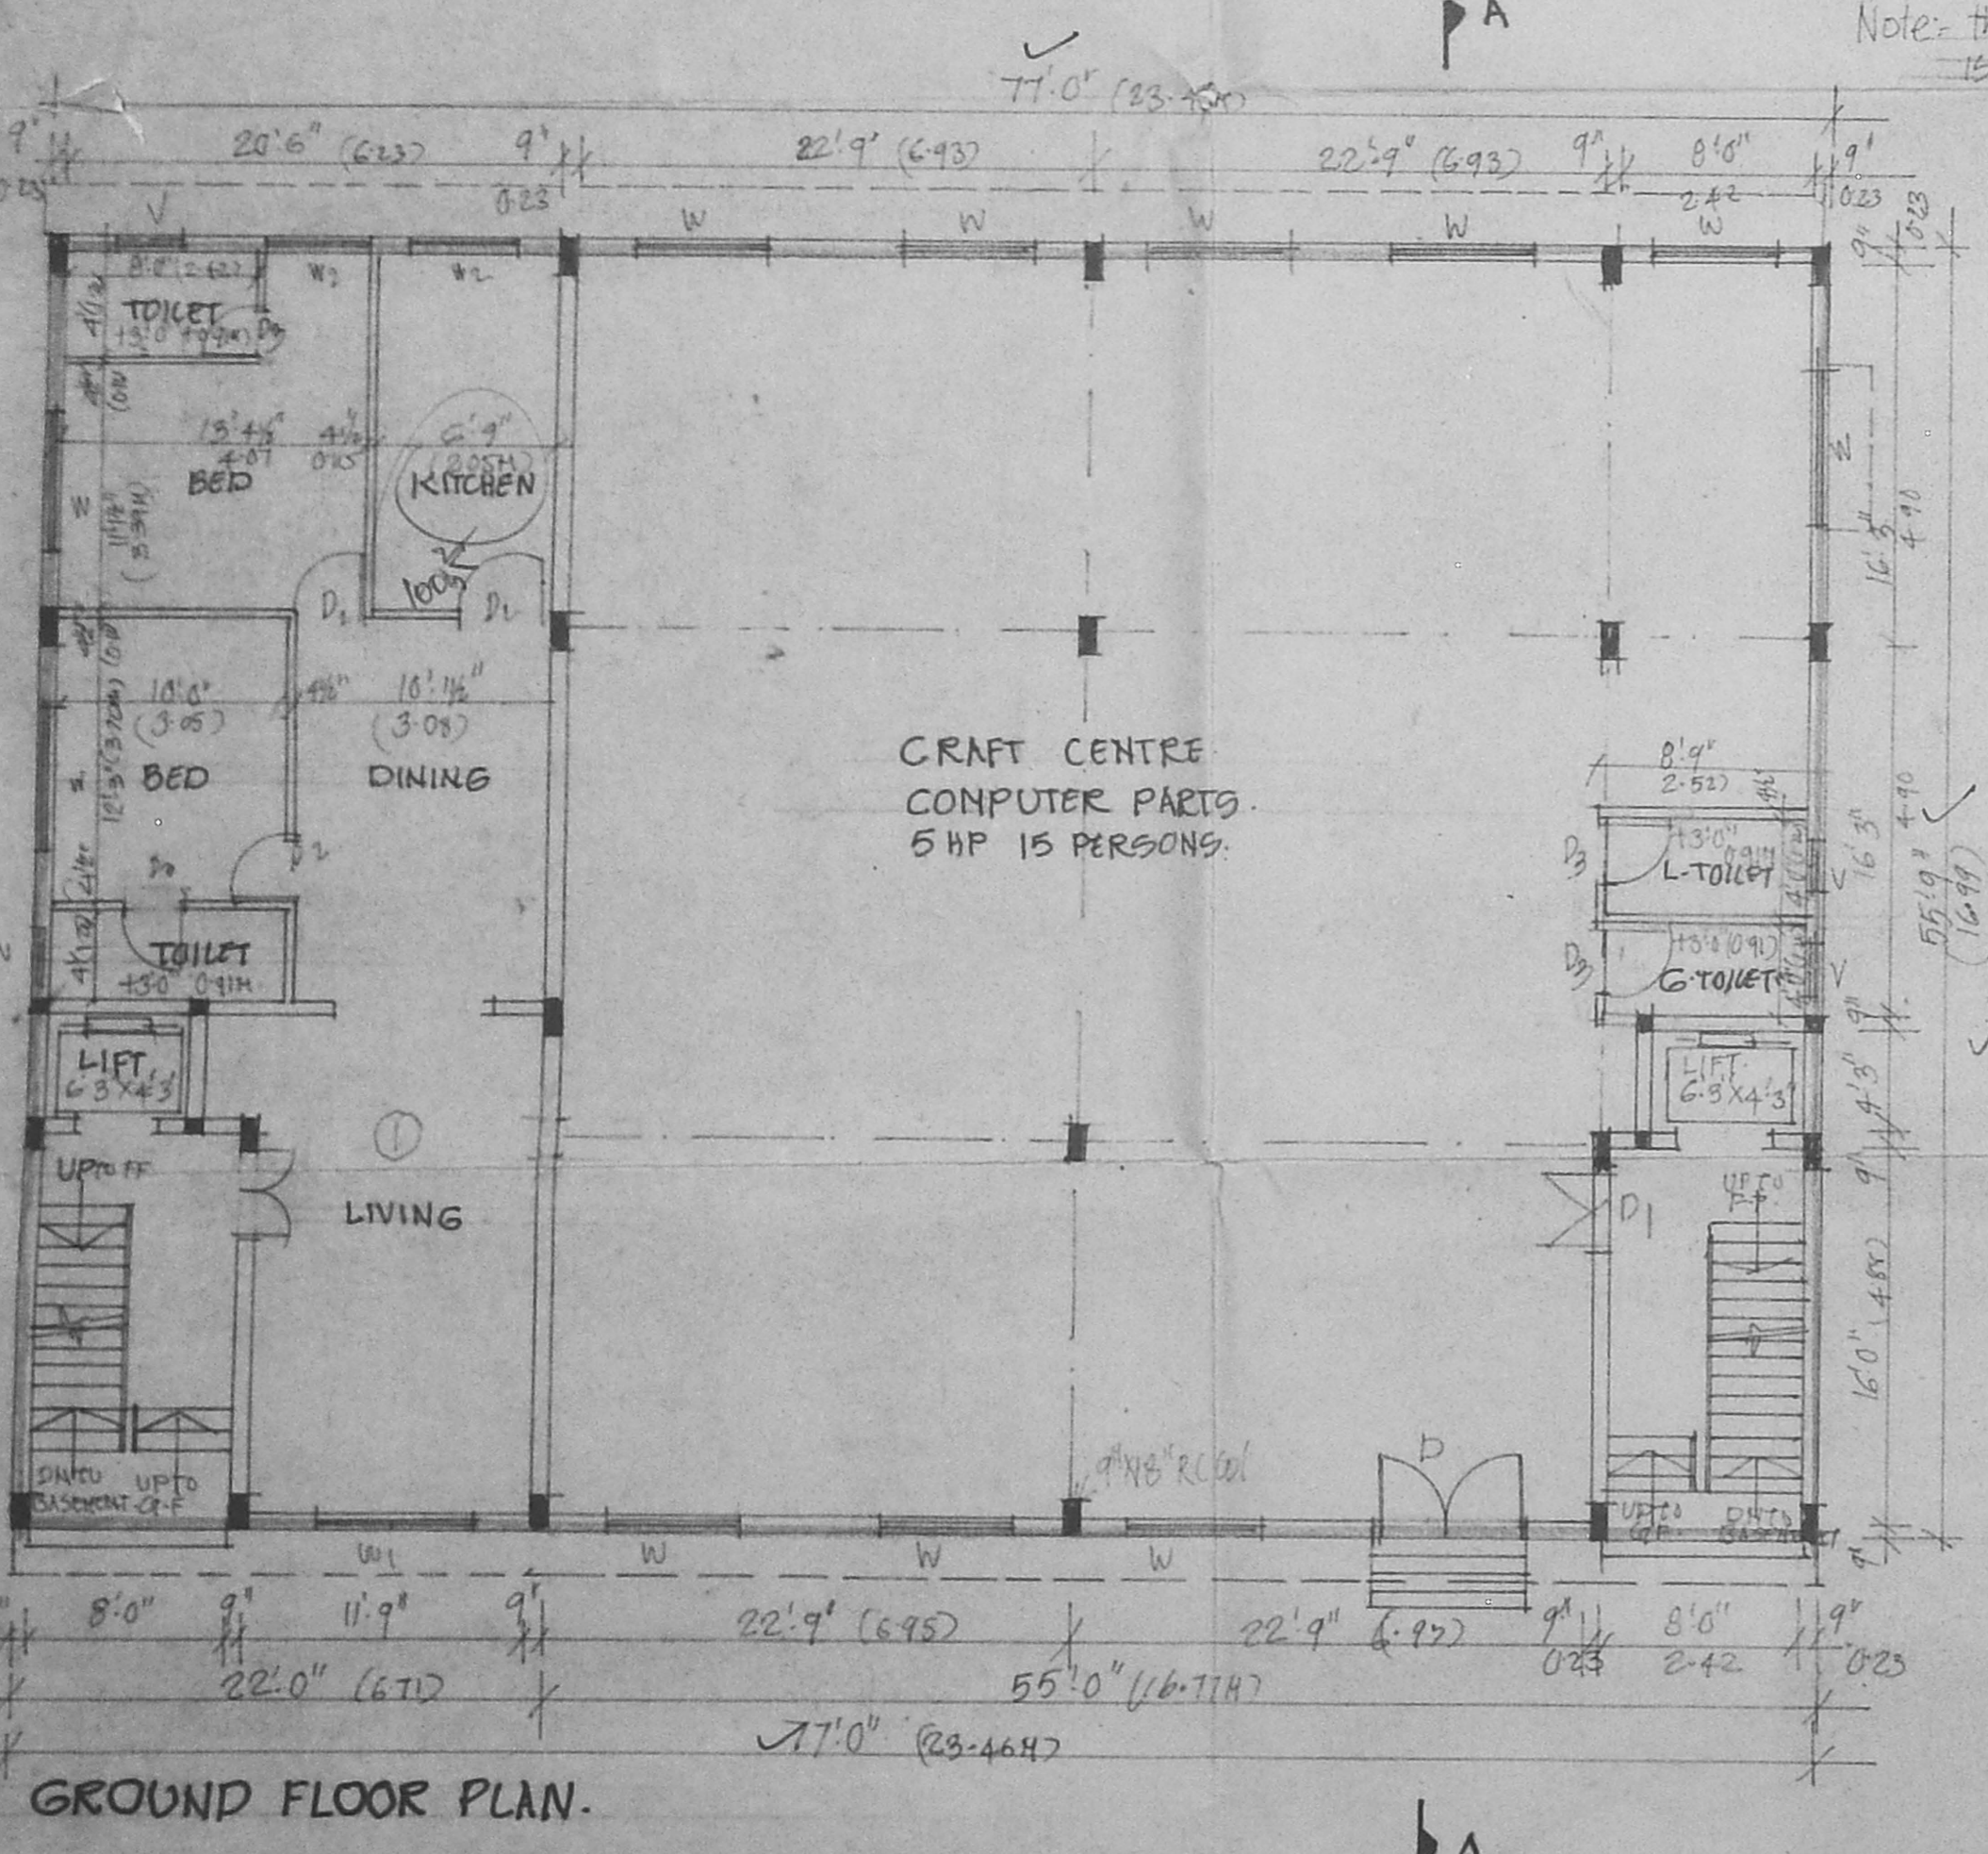
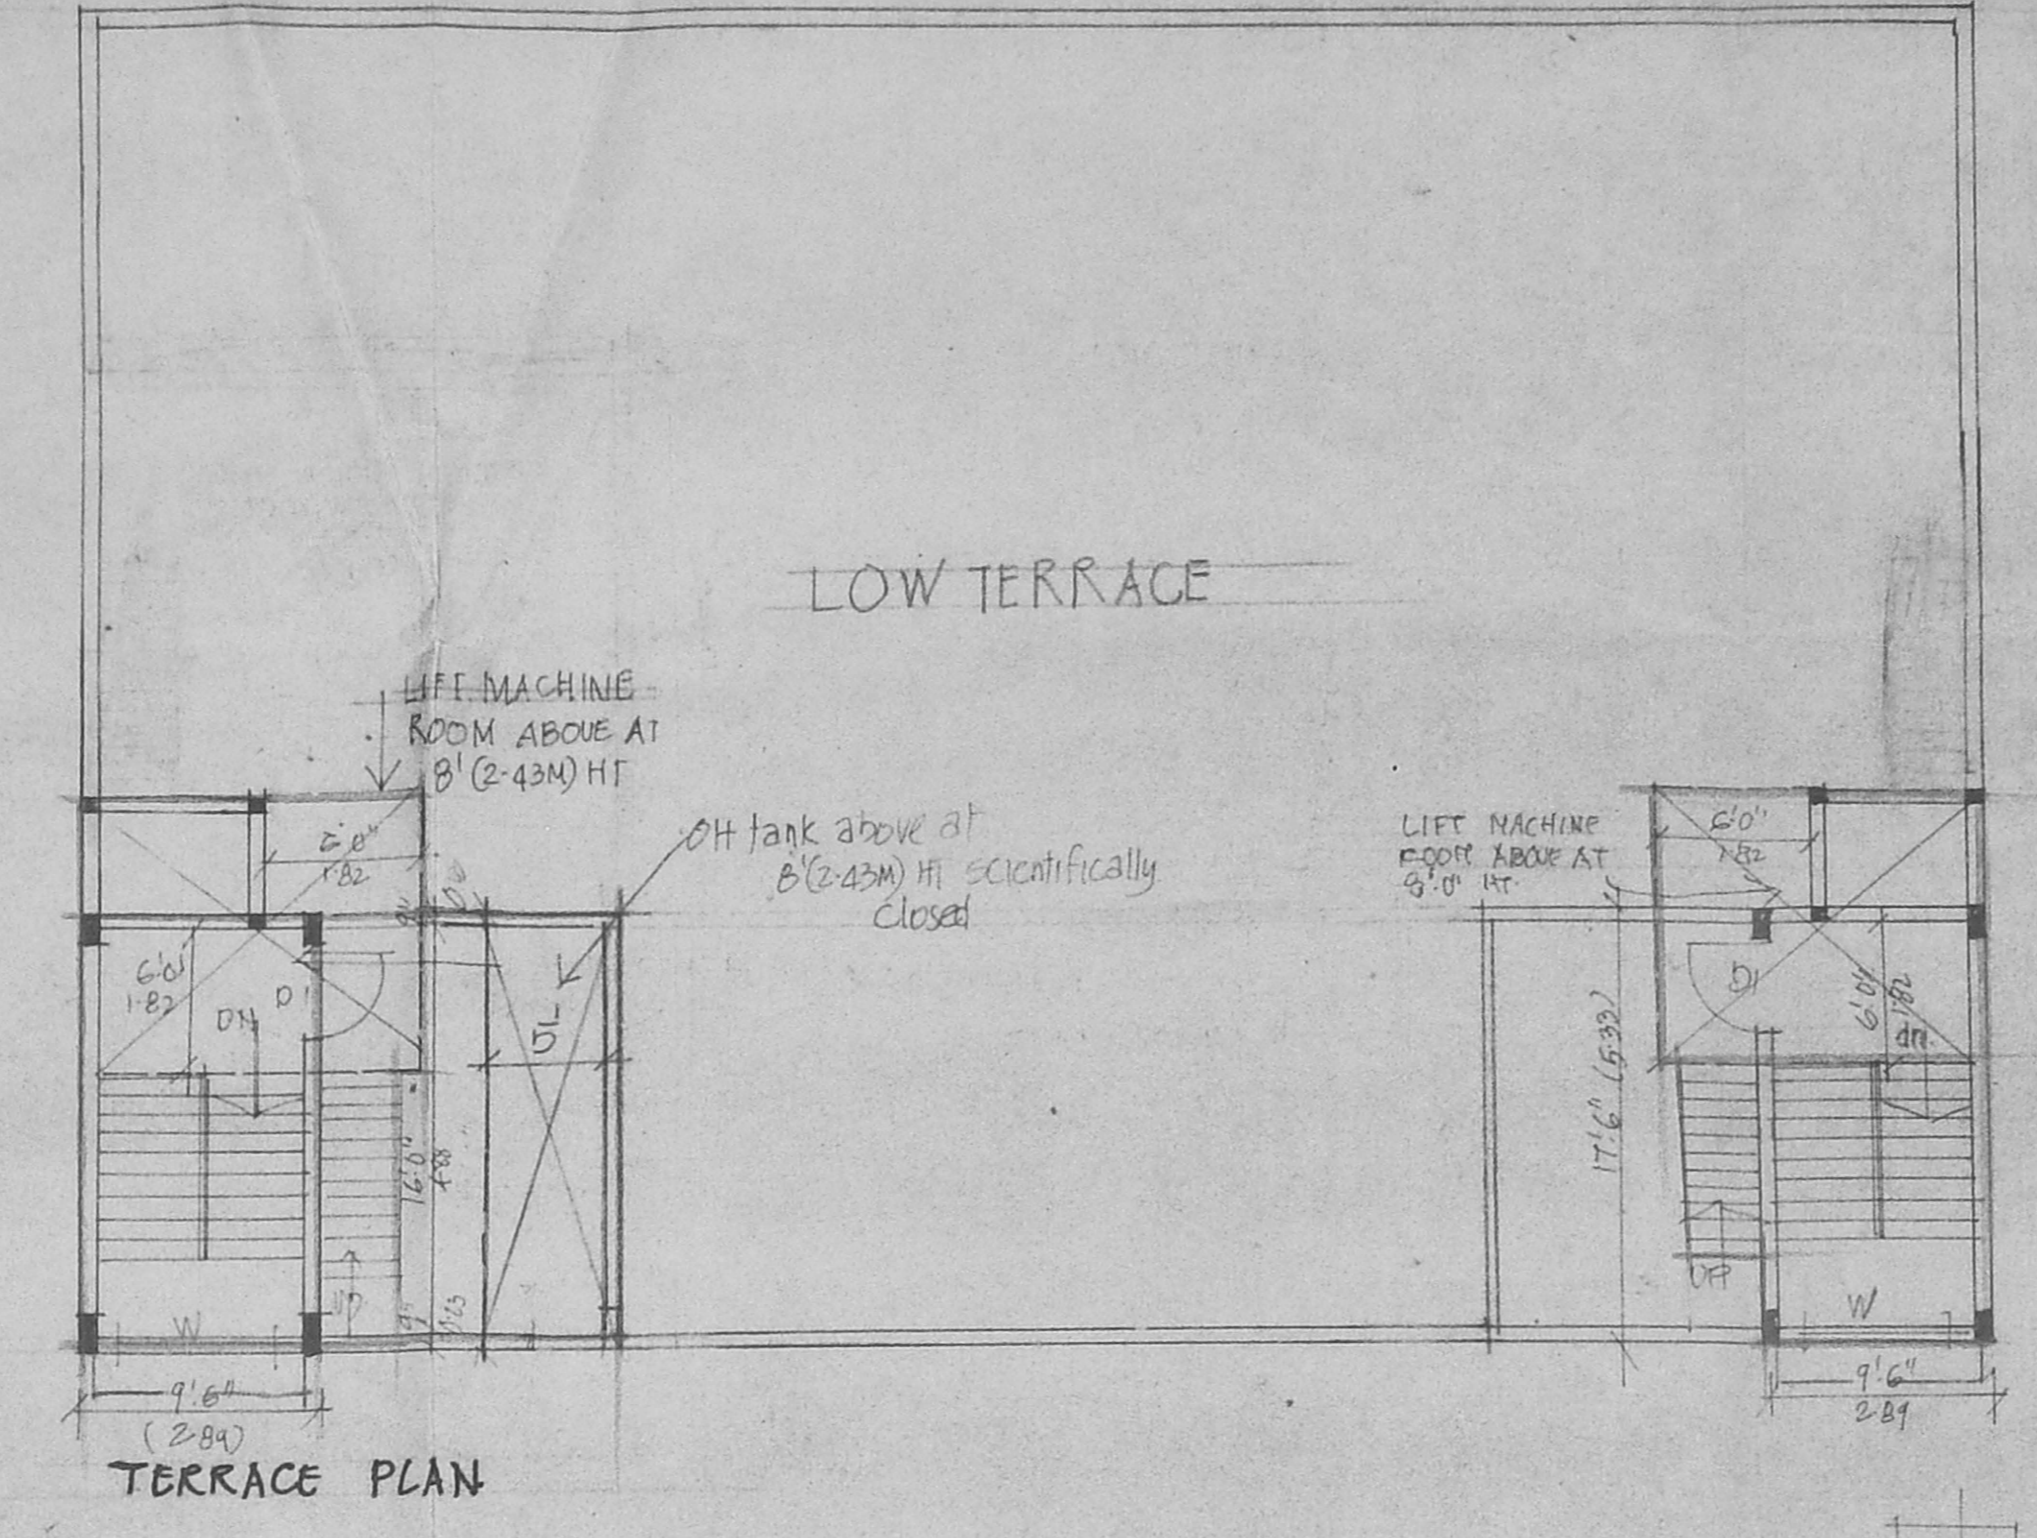


Planning Permit No. P3 10666/48/95
APPROVED
 SUBJECT TO THE CONDITIONS IN THIS OFFICE LETTER. No. B2/3458/95 Date 09.95
 FOR MEMOR SECRETARY
 MADRAS METROPOLITAN
 DEVELOPMENT AUTHORITY
 MADRAS 600 003.

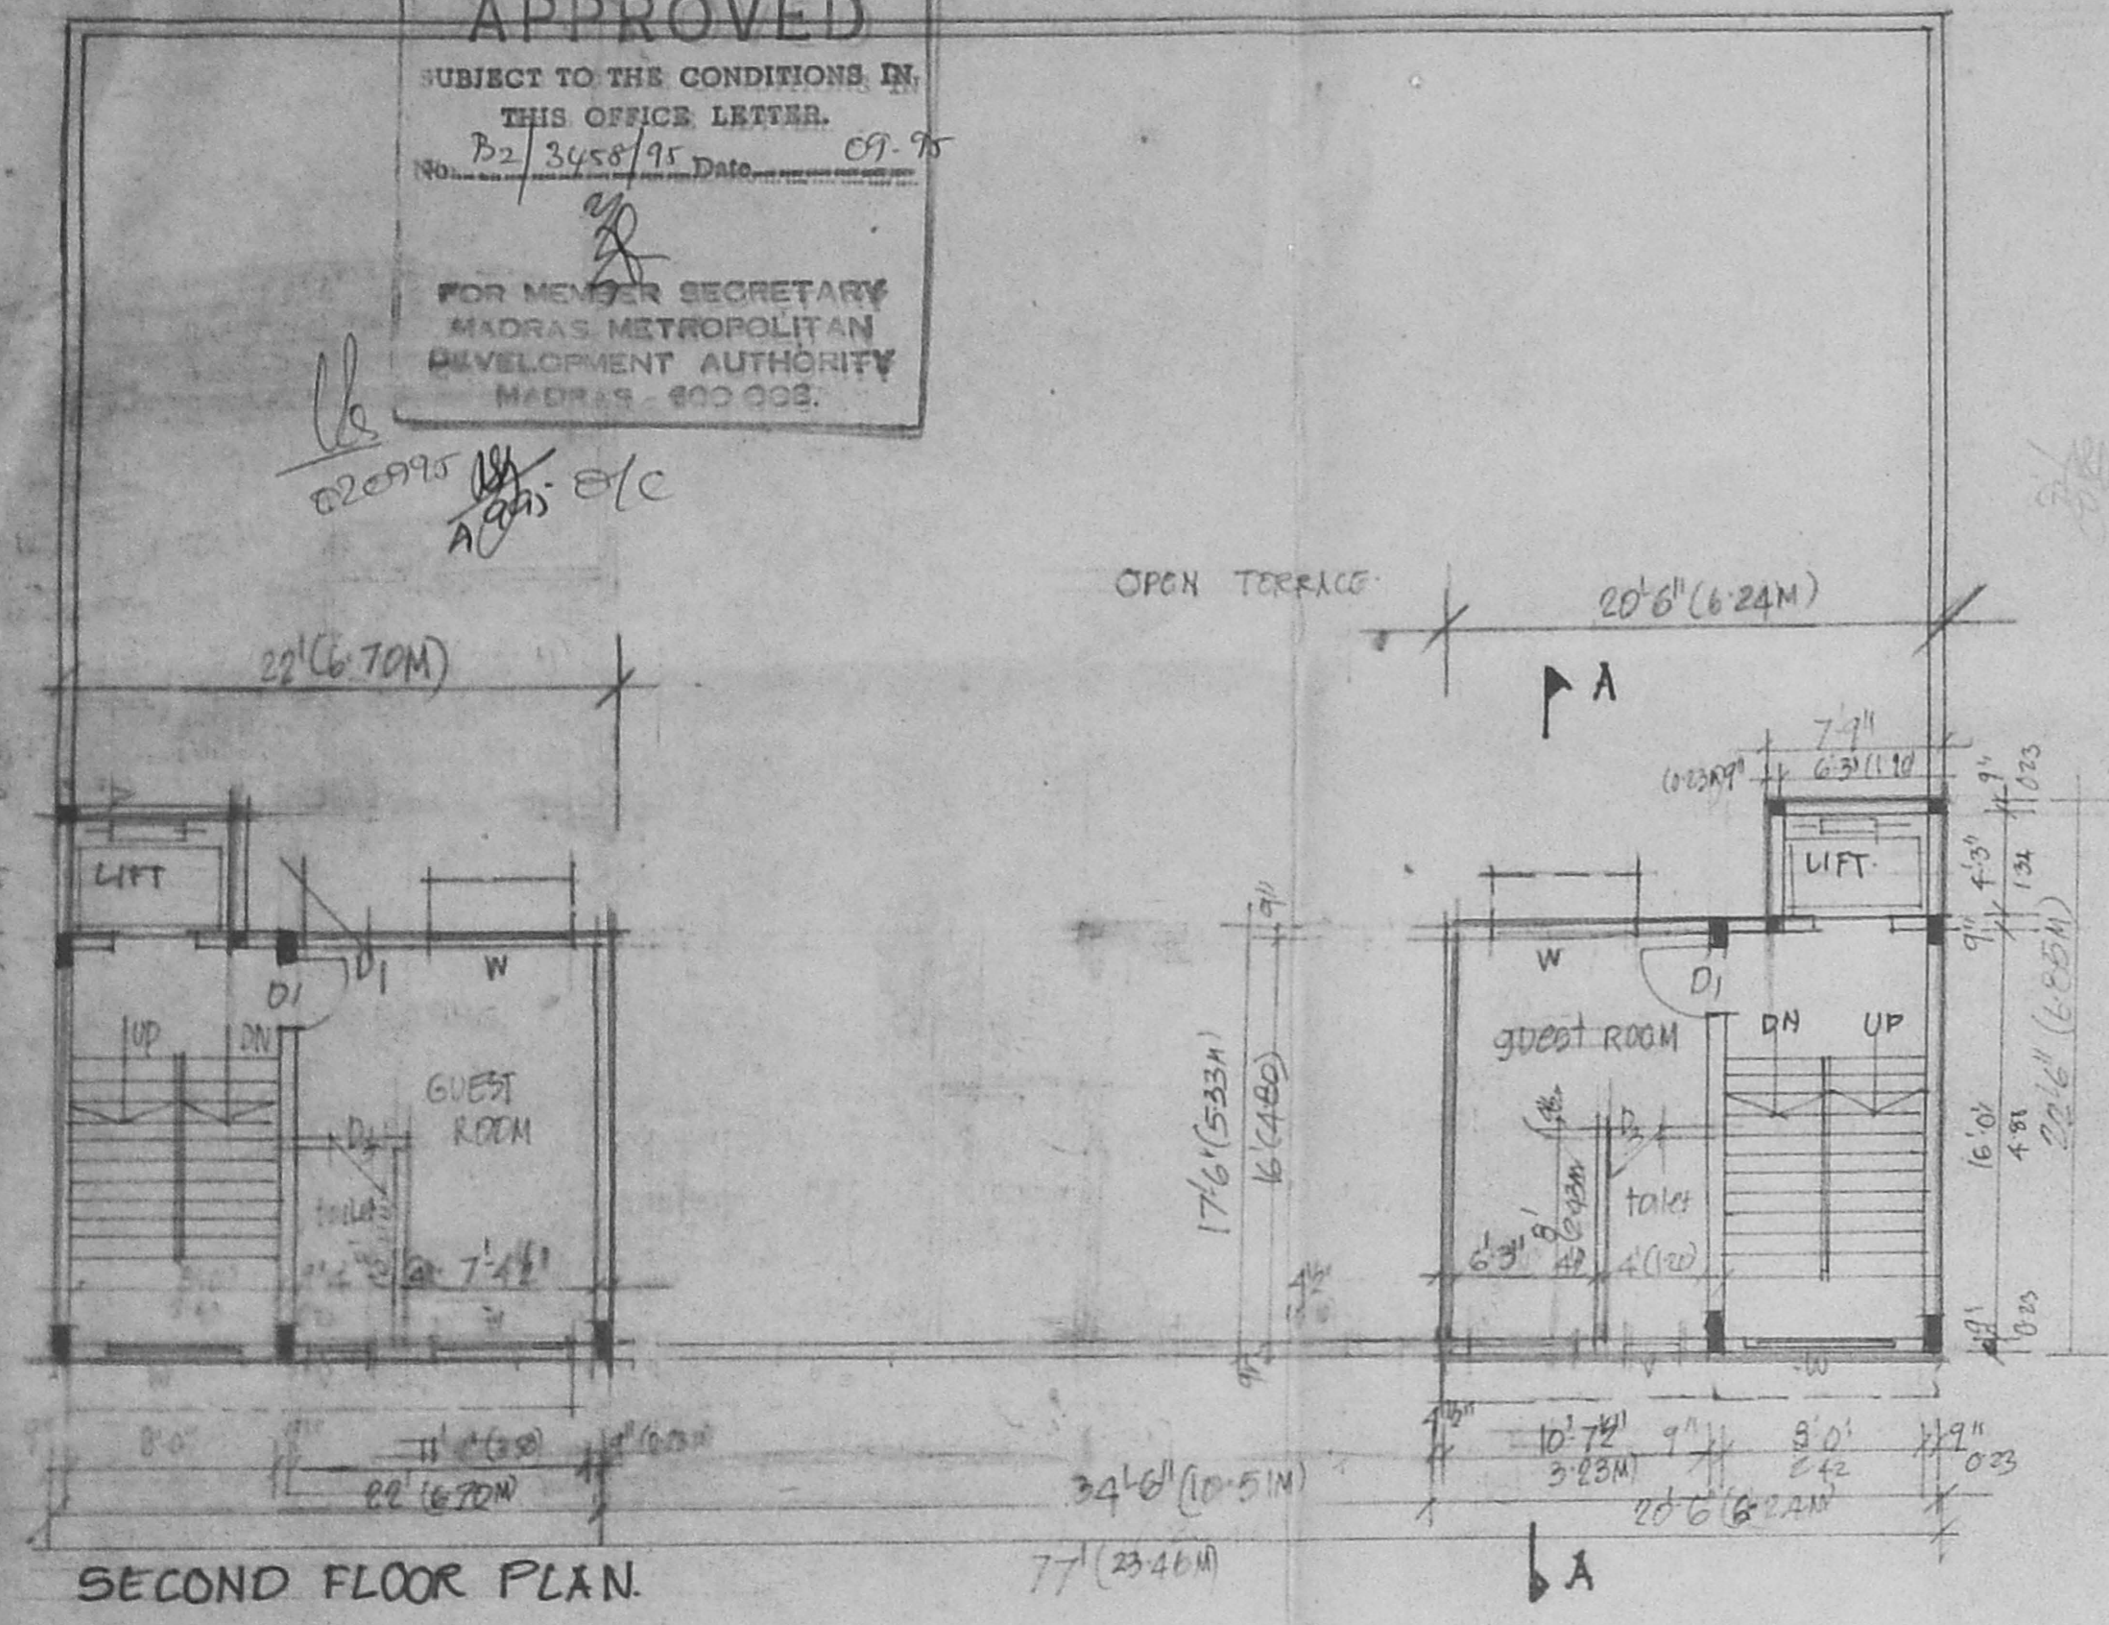

SPECIFICATIONS:

P.C.C. 1:5:10 FOR FOUNDATION & BASEMENT.
 ALL BLOCK WORKS IN CM 1:5 USING METRIC BRICKS.
 PLASTERING WITH CM 1:5 FOR WALLS & 1:1/2 FOR CEILING.
 ALL RCC WORKS SUCH AS BEAM COLS, SCABLS, ETC. IN CC 1:2:4 MIX USING 20 MM GRANITE FLOORING WITH MOSAIC TILES IN CM 1:3 WEATHERING COURSE OVER RCC SCAB WITH GINE CONCRETE LAID TO SLOPE ALL WOOD WORK WITH SEASONED WOOD.

SCHEDULE:


| | | | |
|----|------------|-------------|-----------|
| D | DOOR | 6'0" X 7'0" | 182 X 213 |
| D1 | DOOR | 3'3" X 7'6" | 104 X 233 |
| D2 | DOOR | 8'0" X 7'0" | 241 X 213 |
| D3 | DOOR | 2'6" X 7'0" | 78 X 213 |
| W | WINDOW | 6'0" X 4'0" | 182 X 127 |
| W1 | WINDOW | 6'0" X 4'0" | 182 X 127 |
| W2 | WINDOW | 2'4" X 1'2" | 76 X 38 |
| W3 | WINDOW | 0'4" X 1'2" | 11 X 38 |
| V | VENTILATOR | 3'0" X 0'1" | 91 X 25 |
| V1 | VENTILATOR | 6'0" X 2'0" | 182 X 60 |
| V2 | VENTILATOR | 8'0" X 2'0" | 241 X 60 |
| B4 | DOOR | | |

AREA DETAILS:

| | |
|----------------------|------------------------|
| 50 FT | 50.4 |
| PLAT AREA | 897 |
| AREA IN GROUND FLOOR | 770 X 551 = 4243 |
| AREA IN FIRST FLOOR | 4293 |
| AREA IN SECOND FLOOR | 821.25 |
| AREA IN BASEMENT | 4293 - MIN F.F. 241.18 |
| TOTAL AREA | 13489.25 |
| F.A.E. | 10.49 |

PROPOSED BUILDING
 AT No. 126/123/125 No. 3884/6, 3884/7/43
 BLOCK No. 77, CHAMBERS ROAD,
 MYLAPORE, MADRAS, FOR
 MISS. D. NITHYA & MR. D. ARUMUGAM.


NOTES:
 PROPOSED
 ROAD
 BOUNDARY

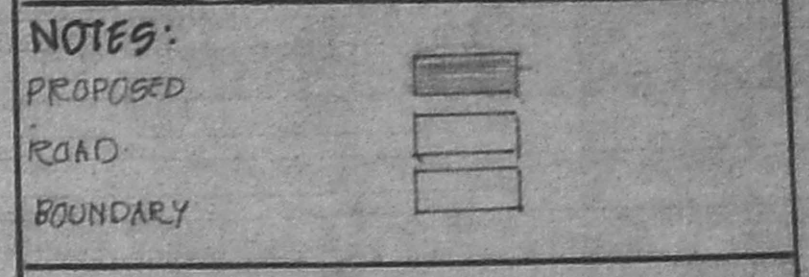


Nithya D
 Nithya D
 OWNERS / POWER OF ATTORNEY.

S. Venkatalapay
 C VENKATAPATHY
 7 BHARATHY DASAN ST
 MARUTHY NAGAR
 CLASSI No. 33 RAJAKILPAKKAM MADRAS
 LICENSED SURVEYOR. 600069


Planning Permit No. B 19666 458 / B/B/95
APPROVED
 SUBJECT TO THE CONDITIONS IN THIS PERMIT LETTER
 No. B2/3458/95
 FOR MEMBER SECRETARY, MADRAS METROPOLITAN DEVELOPMENT AUTHORITY MADRAS - 600 003.

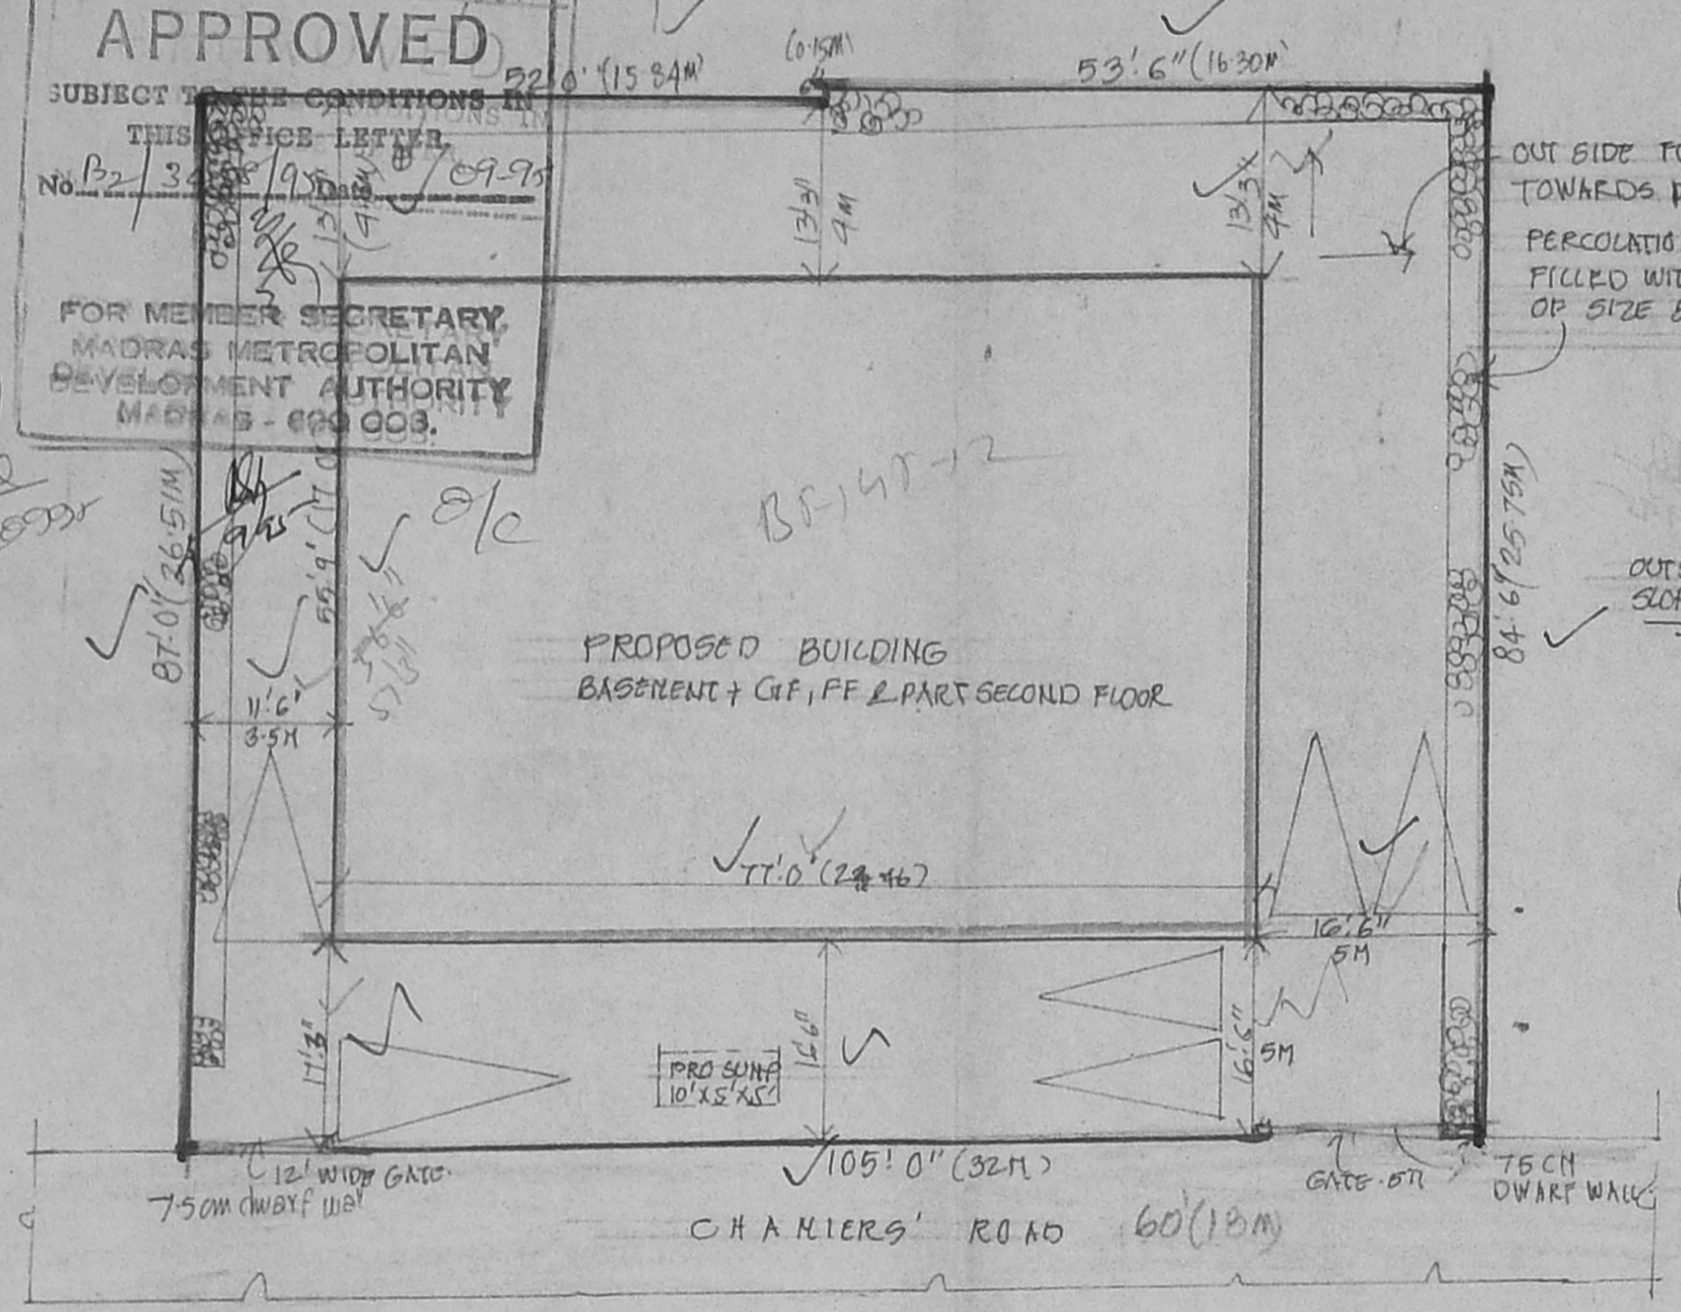


SITE PLAN
 SCALE 1" = 16' 0" (1:200)

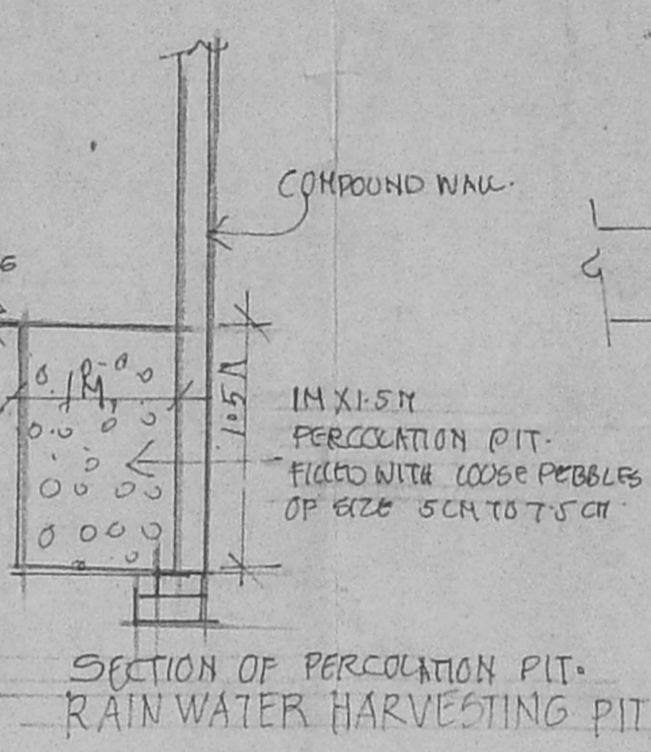


SECTION OF PERCOLATION PIT - RAIN WATER HARVESTING PIT

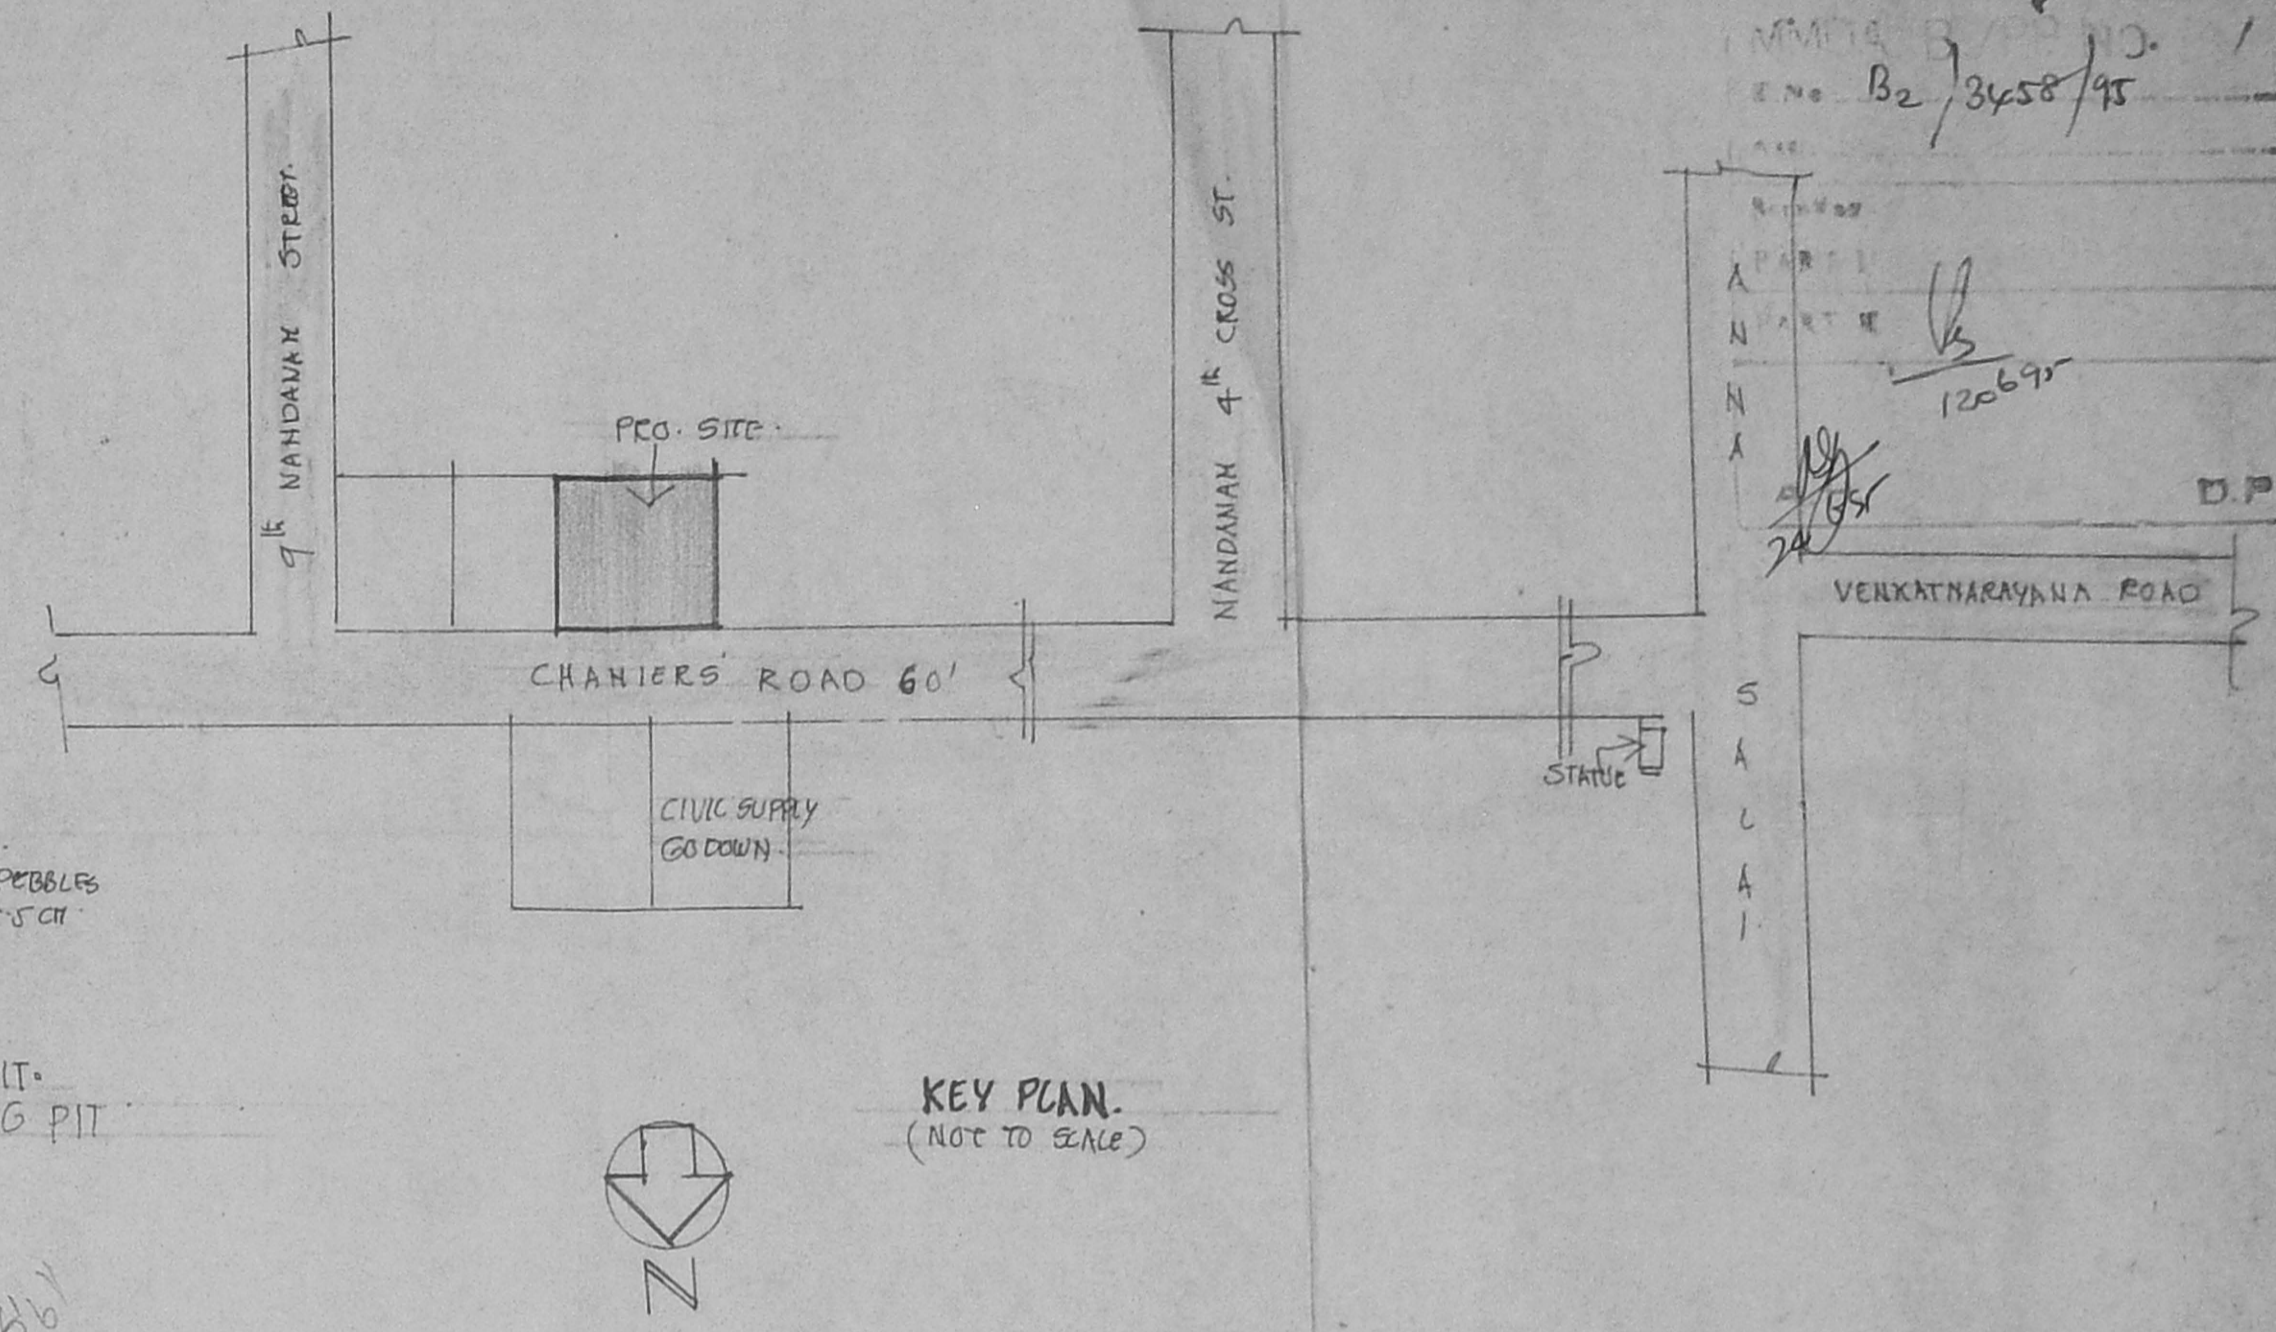

KEY PLAN
 (NOT TO SCALE)

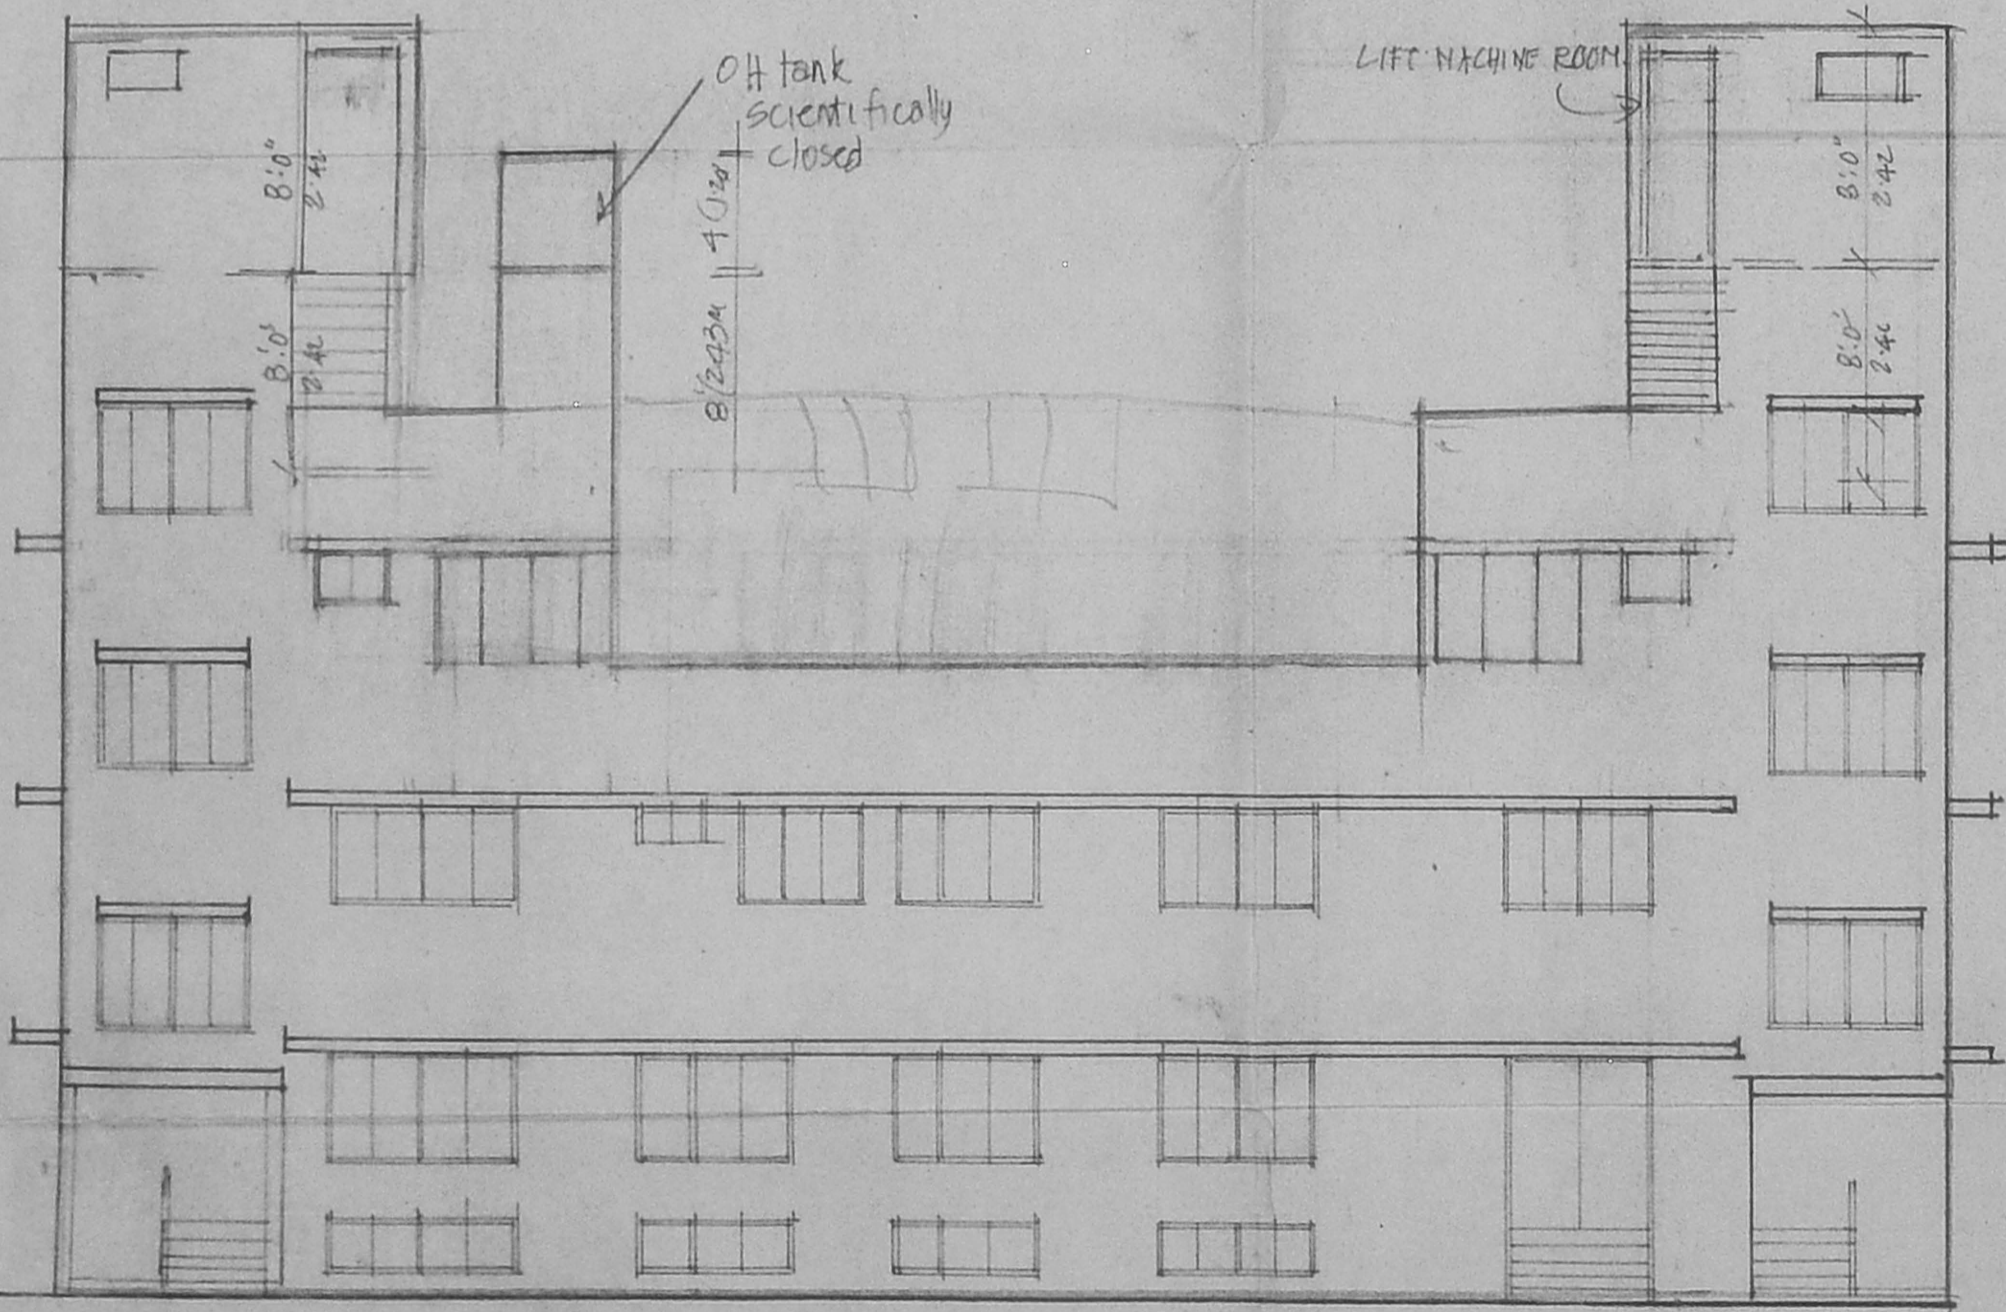

FRONT ELEVATION.

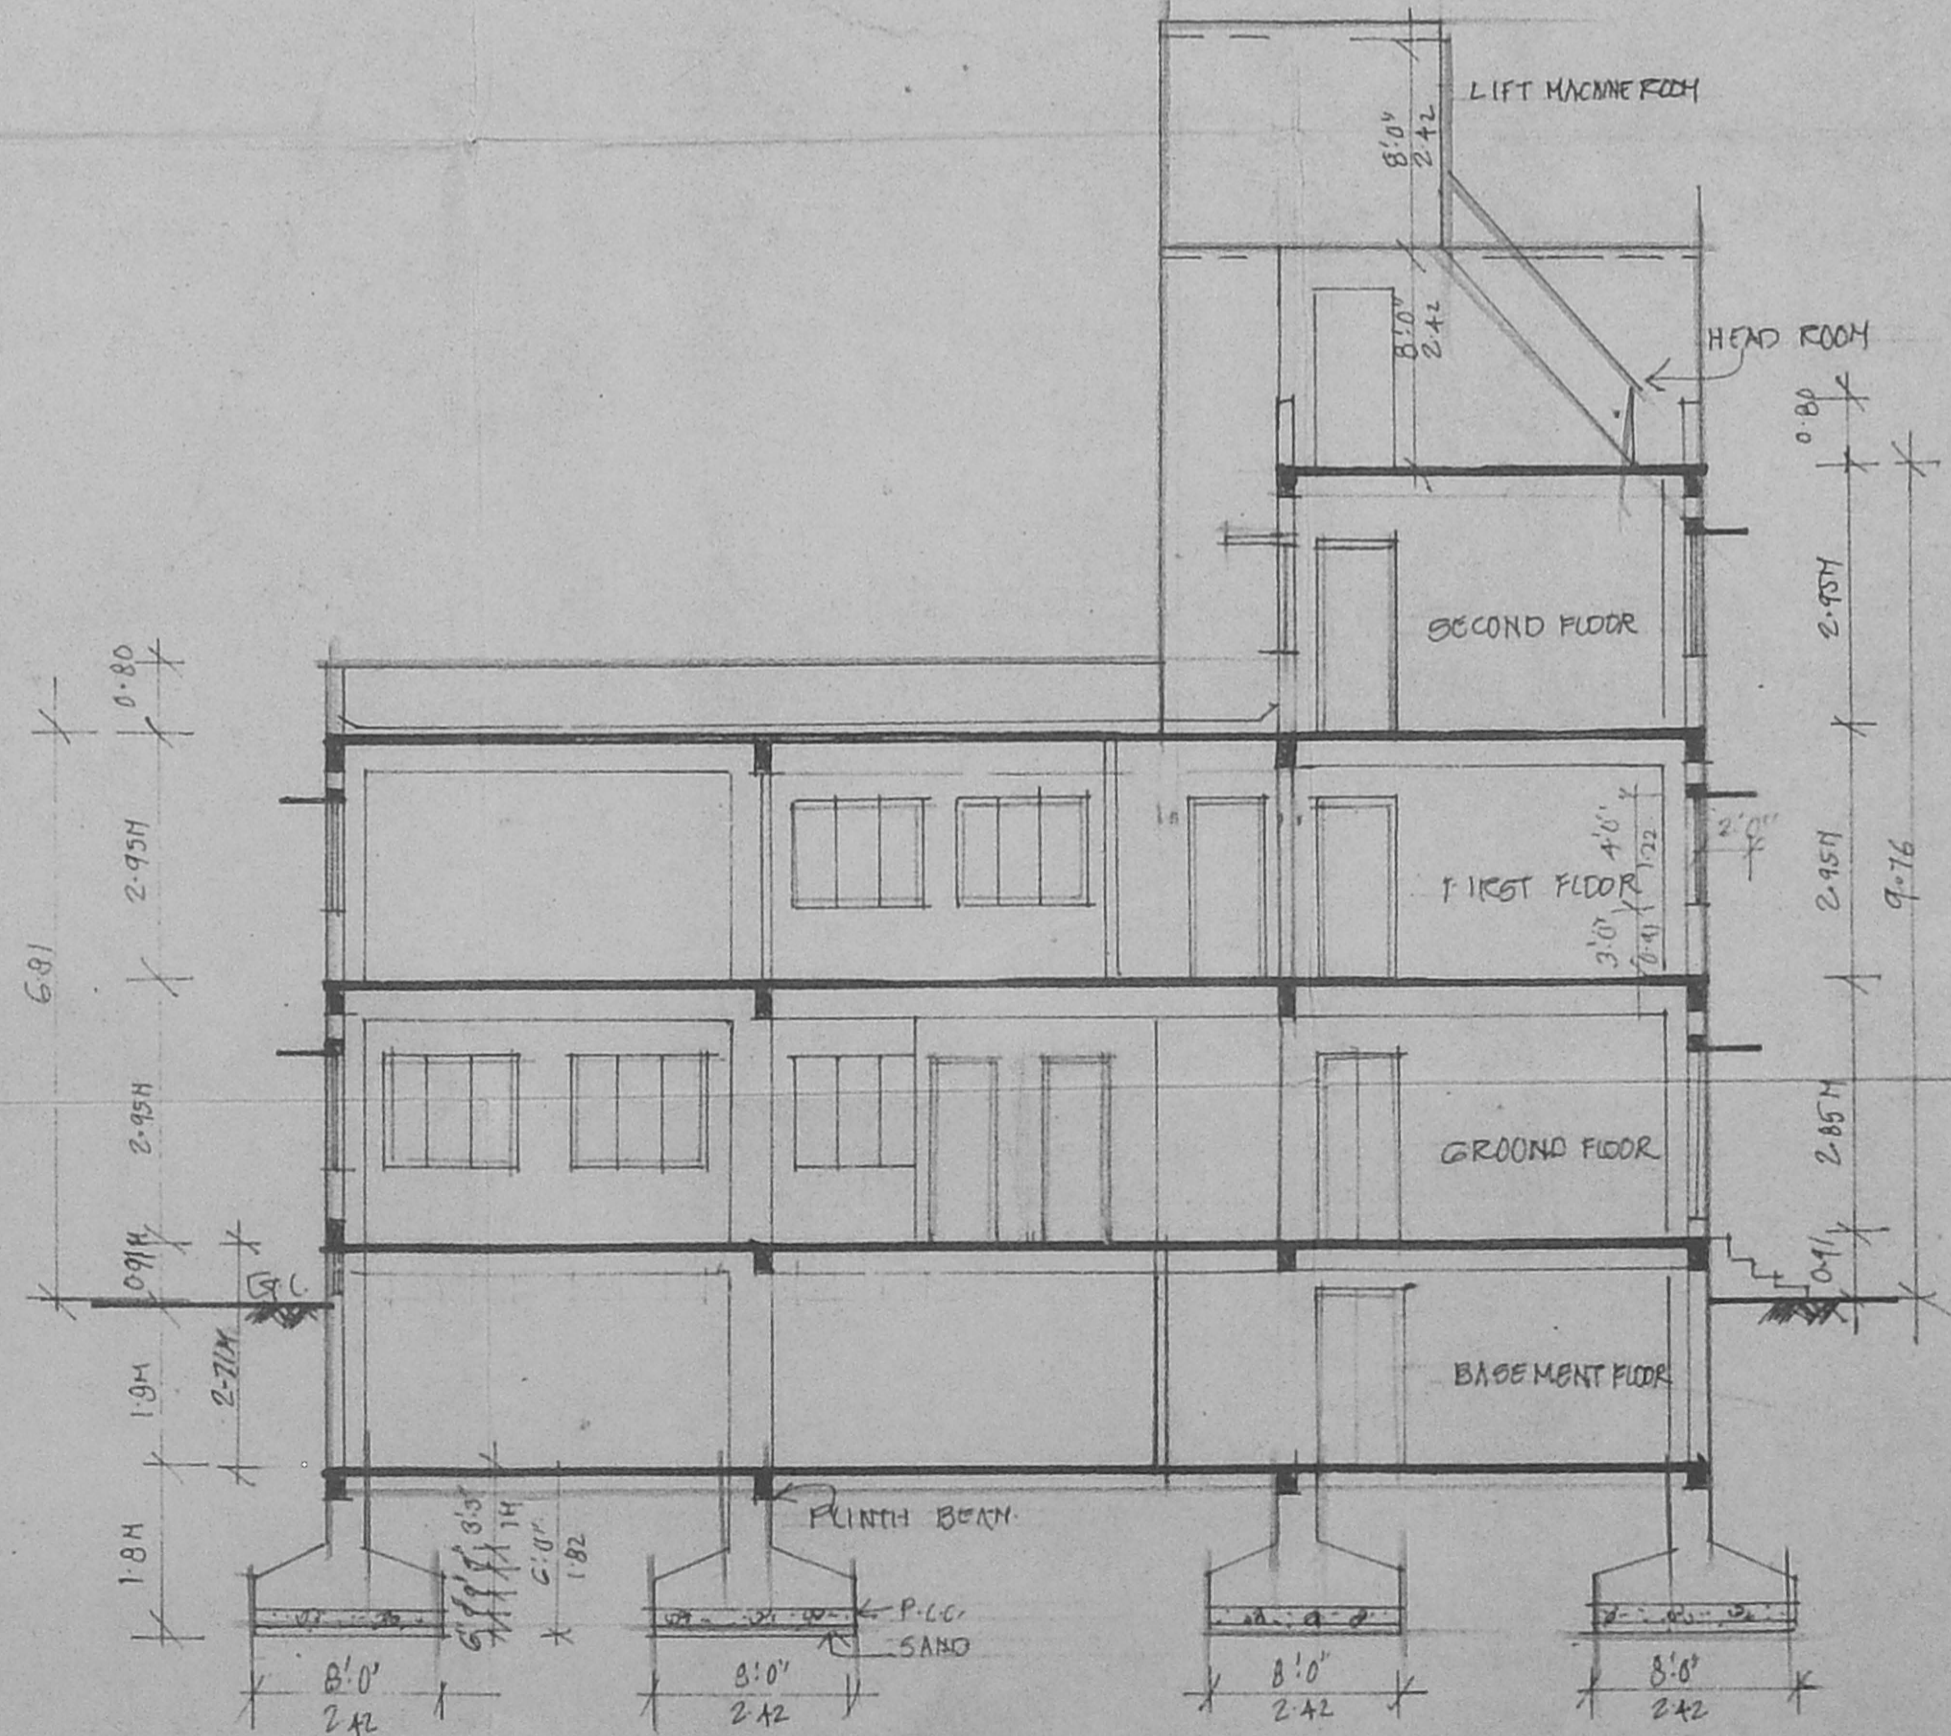

SECTION A-A.

PROPOSED BUILDING
 AT. No: 126, 127, R-3. No: 3884/3,
 BLOCK No: 77, CHANNERS ROAD,
 MYAPORE, MADRAS. FOR. MISS D. NITHYA
 & MR. D. AKUMUGAM.

NOTES:
 PROPOSED ROAD BOUNDARY

Nithya D
Nithya R
 C Venkatapathy
 7, BHARATHY DASAN'S
 MARUTHY NAGAR
 RAJAKILPAKKAM
 MADRAS 600069
 CLASS J No 33
 OWNER'S/POWER OF ATTORNEY LICENSED SURVEYOR