


FOUNDATION DETAIL (SCALE: 1:50)

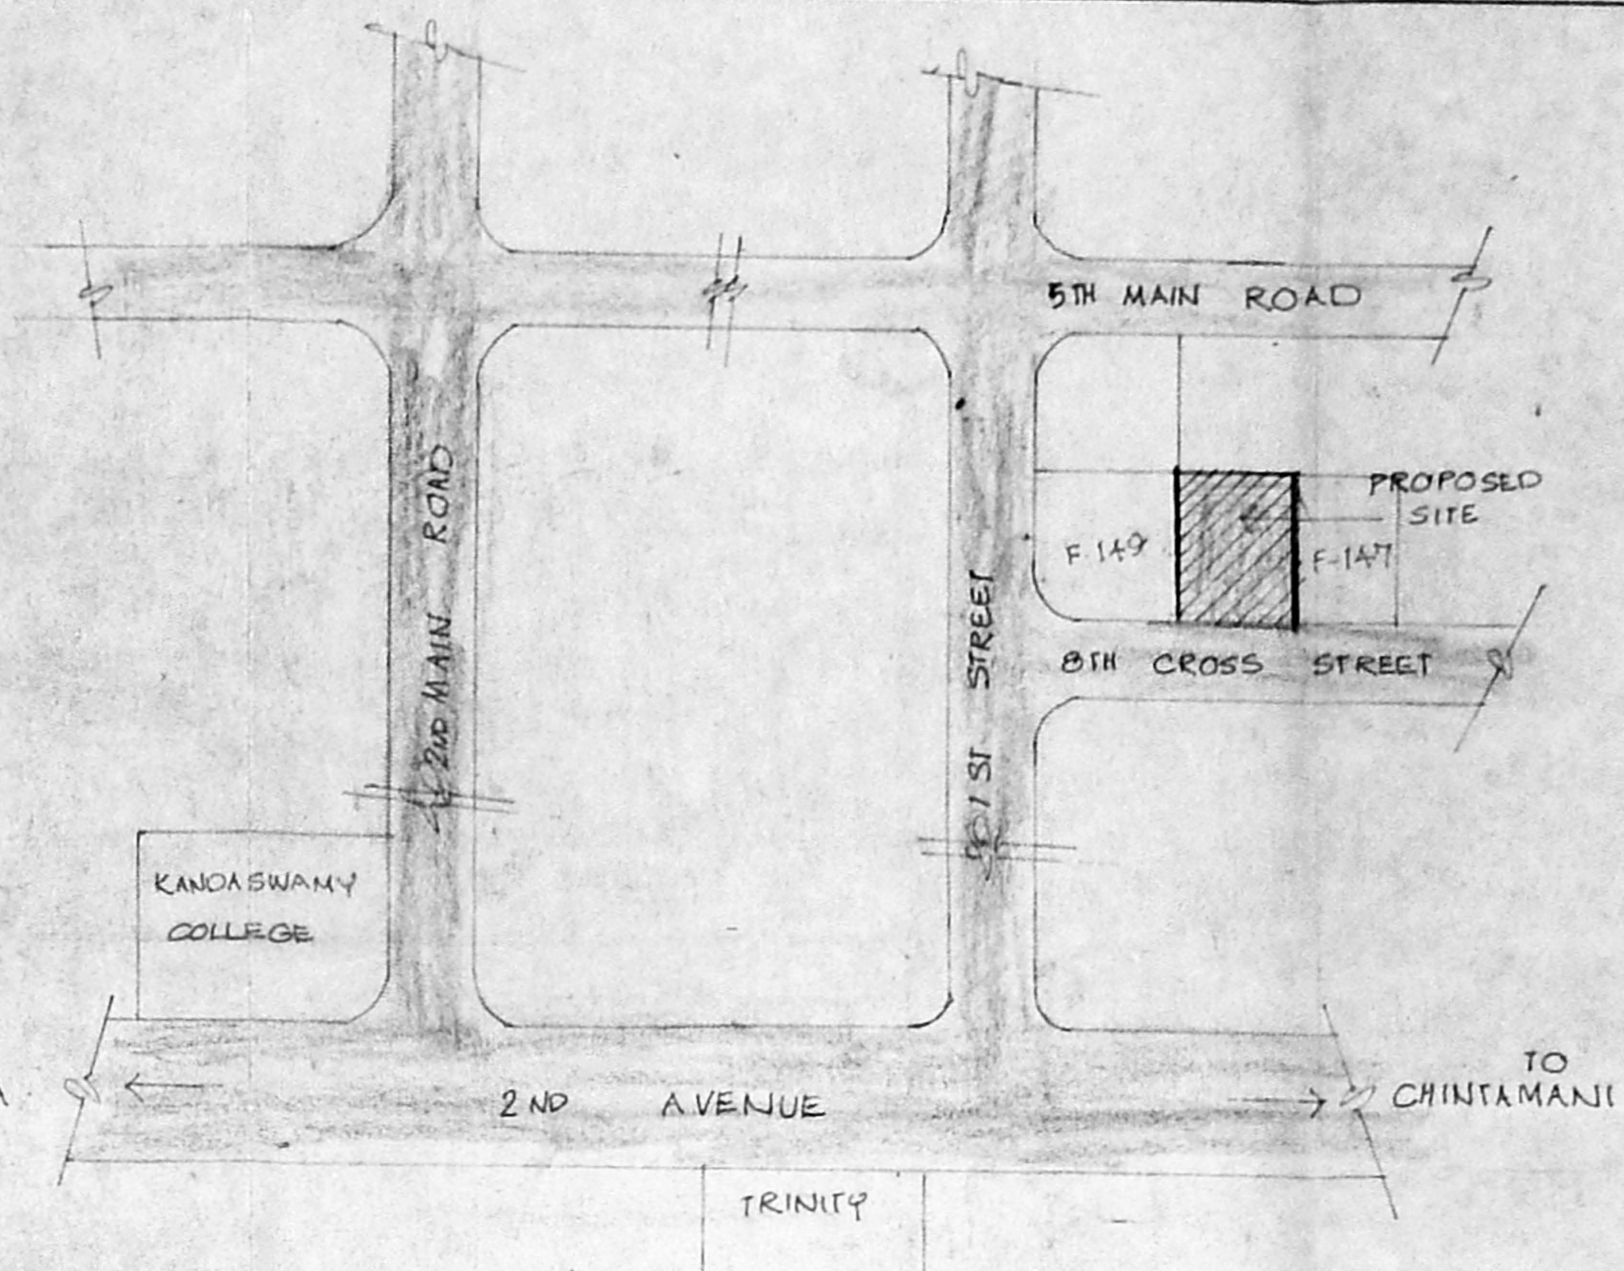

KEY PLAN (NOT TO SCALE)

SCHEDULE OF JOINTS		
TYPE	DESCRIPTION	Revised Plan
		BRITISH METRIC
D	DOOR	3'-6" x 7'-0" 1.06 X 2.13
D1	-DO-	3'-3" x 7'-0" 0.99 X 2.13
D2	-DO-	2'-6" x 7'-0" 0.76 X 2.13
W	WINDOW	2'-9" x 1'-3" 0.84 X 1.37
W1	-DO-	4'-0" x 1'-6" 1.21 X 1.37
W2	-DO-	2'-0" x 2'-0" 0.60 X 0.60
V	VENTILATOR	2'-0" x 2'-0" 0.60 X 0.60
FW	FRENCH WINDOW	8'-1" x 7'-0" 2.43 X 2.13

- SPECIFICATIONS**
- R.C.C. COLUMN FOOTING FOUNDATION
 - R.C.C. IN C.C. 1:2:4 FOR ROOF SLAB BEAMS
 - FLOORING IN MOGAC
 - PLASTERING ARE IN C.M. 1:4
 - ALL WOOD WORKS ARE IN TEAK WOOD
 - TWO COATS OF PAINTS OVER ONE COAT OF PRIMER.
 - TWO COATS OF COLOUR WASH OVER ONE COAT OF PRIMER
 - WEATHERING COURSE LAID IN C.M. WITH TWO COATS OF FLAT TILES IN SLOPE

AREA STATEMENT	SQ. FT.	SQ. M.
PLOT AREA	6000	557.621
GROUND FLOOR AREA	1204.813	111.971
FIRST FLOOR AREA	2590.188	240.724
SECOND FLOOR AREA	2590.188	240.724
THIRD FLOOR AREA	2590.188	240.724
TOTAL AREA	8975.377	834.145
CAR PARKING PROVIDED	6 UNITS	
F.S.I.	= 1.495	
PLOT COVERAGE	= 43.169%	

COLOUR INDEX

PROPOSED	
ROAD	
BOUNDARY	


PROPOSED RESIDENTIAL FLATS
 IN PLOT NO: 299, (F-148)
 ANNA NAGAR, MADRAS-102.
 R.S. NO: 50 (PL) NEW R.S. NO. 55.
 PERIYAKUDAL VILLAGE.

SCALE - 1/4" = 1'-0"	JOB NO - 470
DATE - 25-1-95	DRAWN BY - A. Chandrasekar


N

 (P.A. Holder)
 OWNER'S SIGNATURE


ARCHITECT:
R. SATHYANARAYANA B.A.RCH.
 COUNCIL OF ARCHITECTURE
 CA NO. 65/9895 RA NO: 97
 R.C.C. ANNA NAGAR,
 MADRAS - 600040

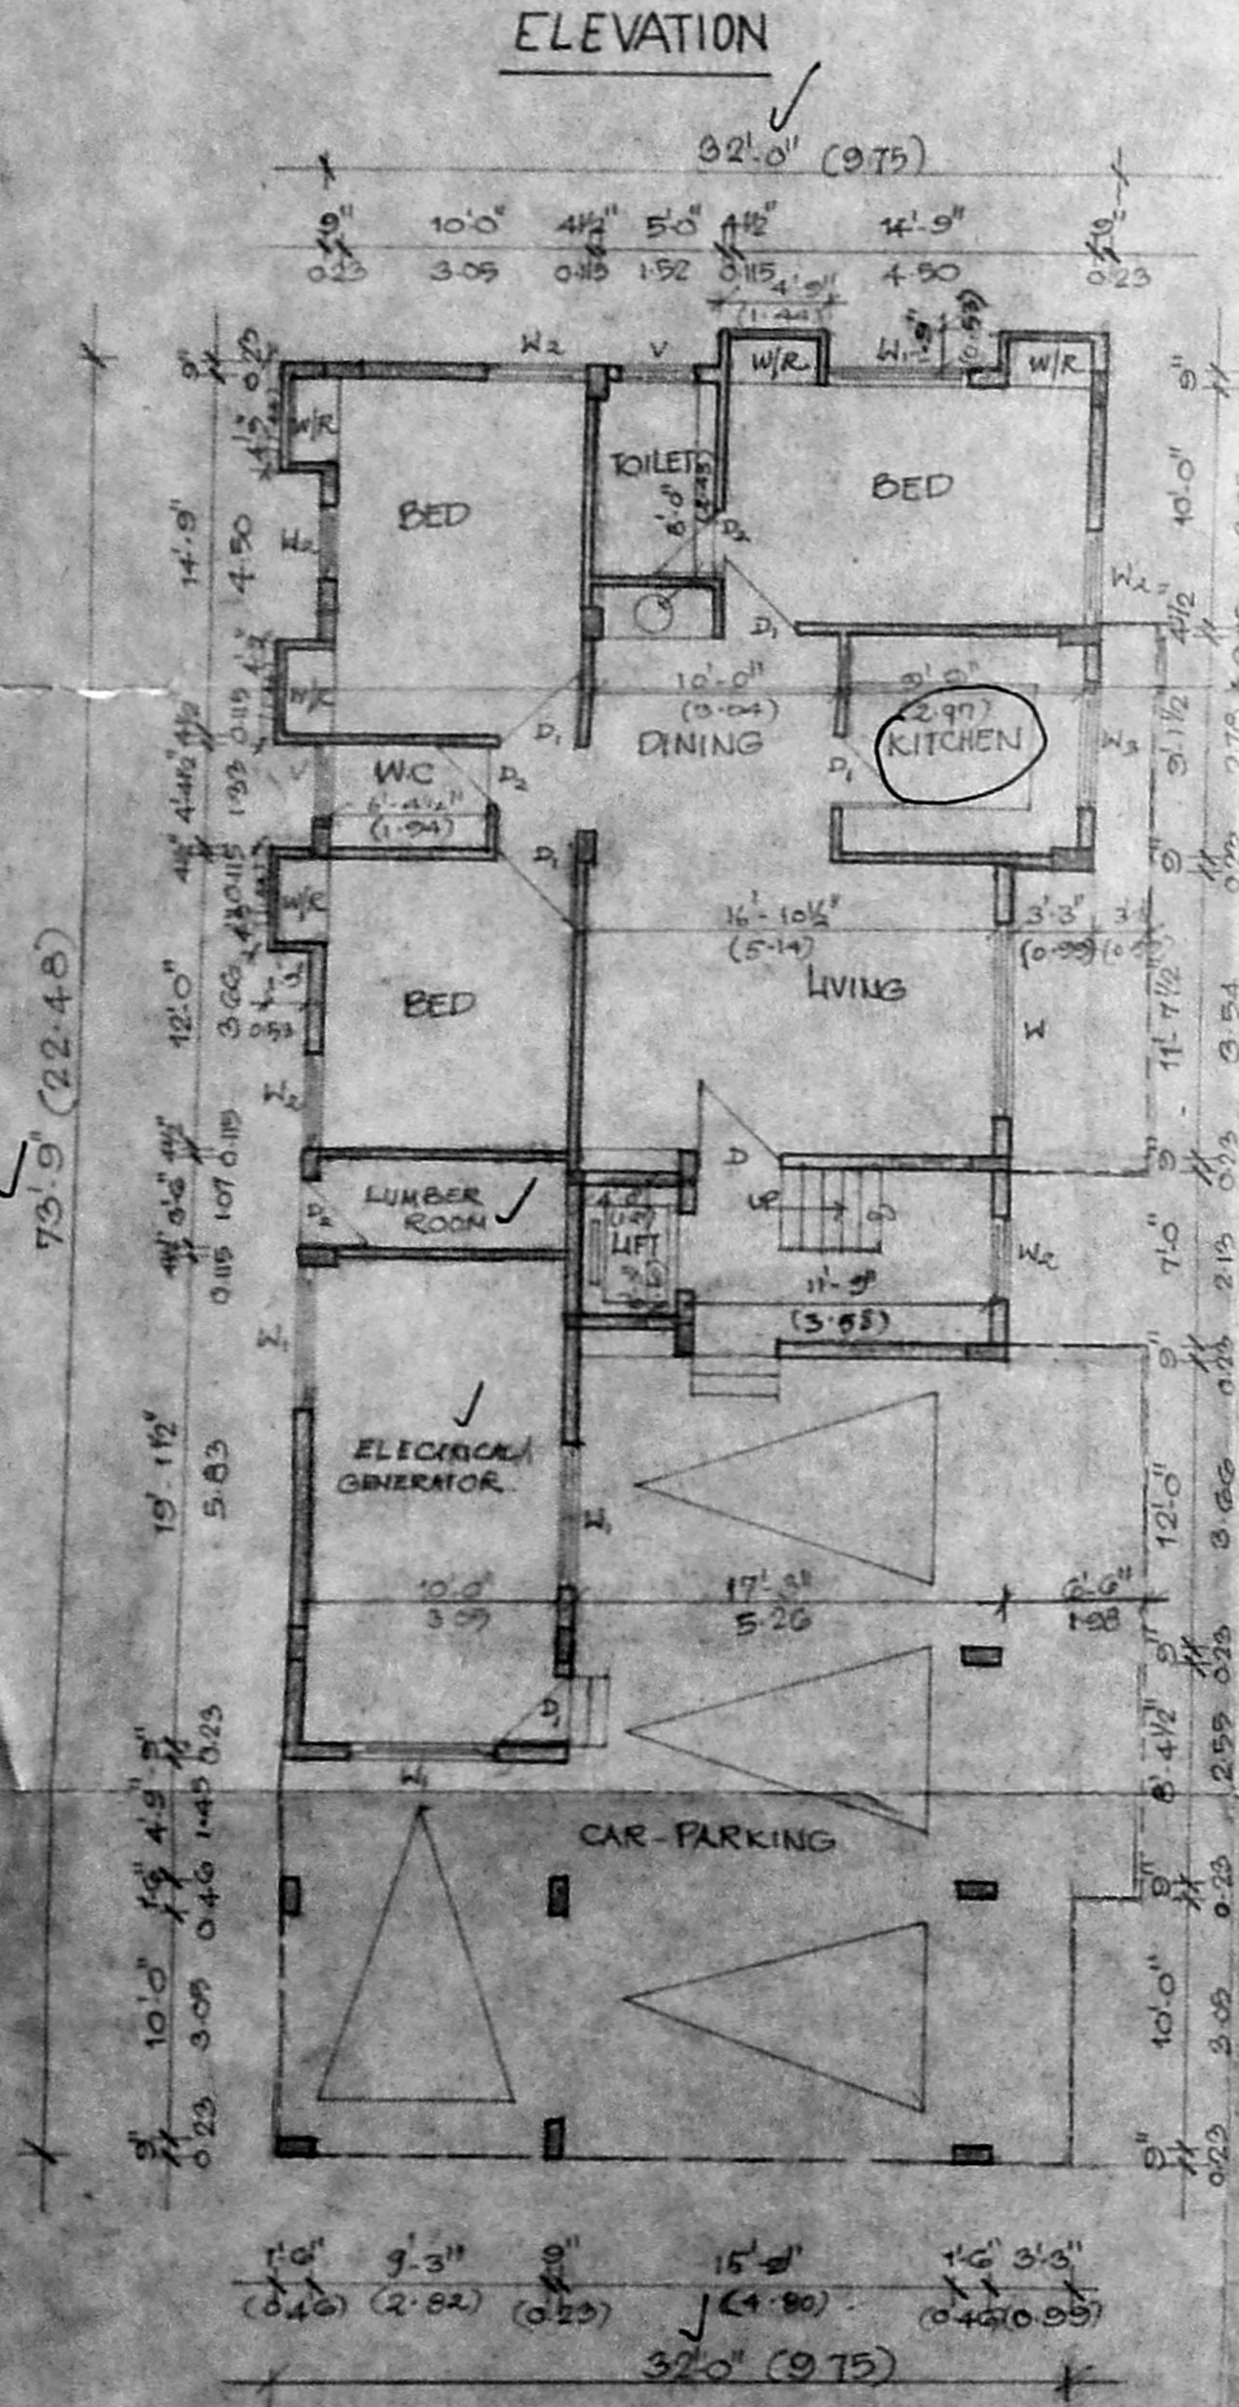


GROUND FLOOR PLAN

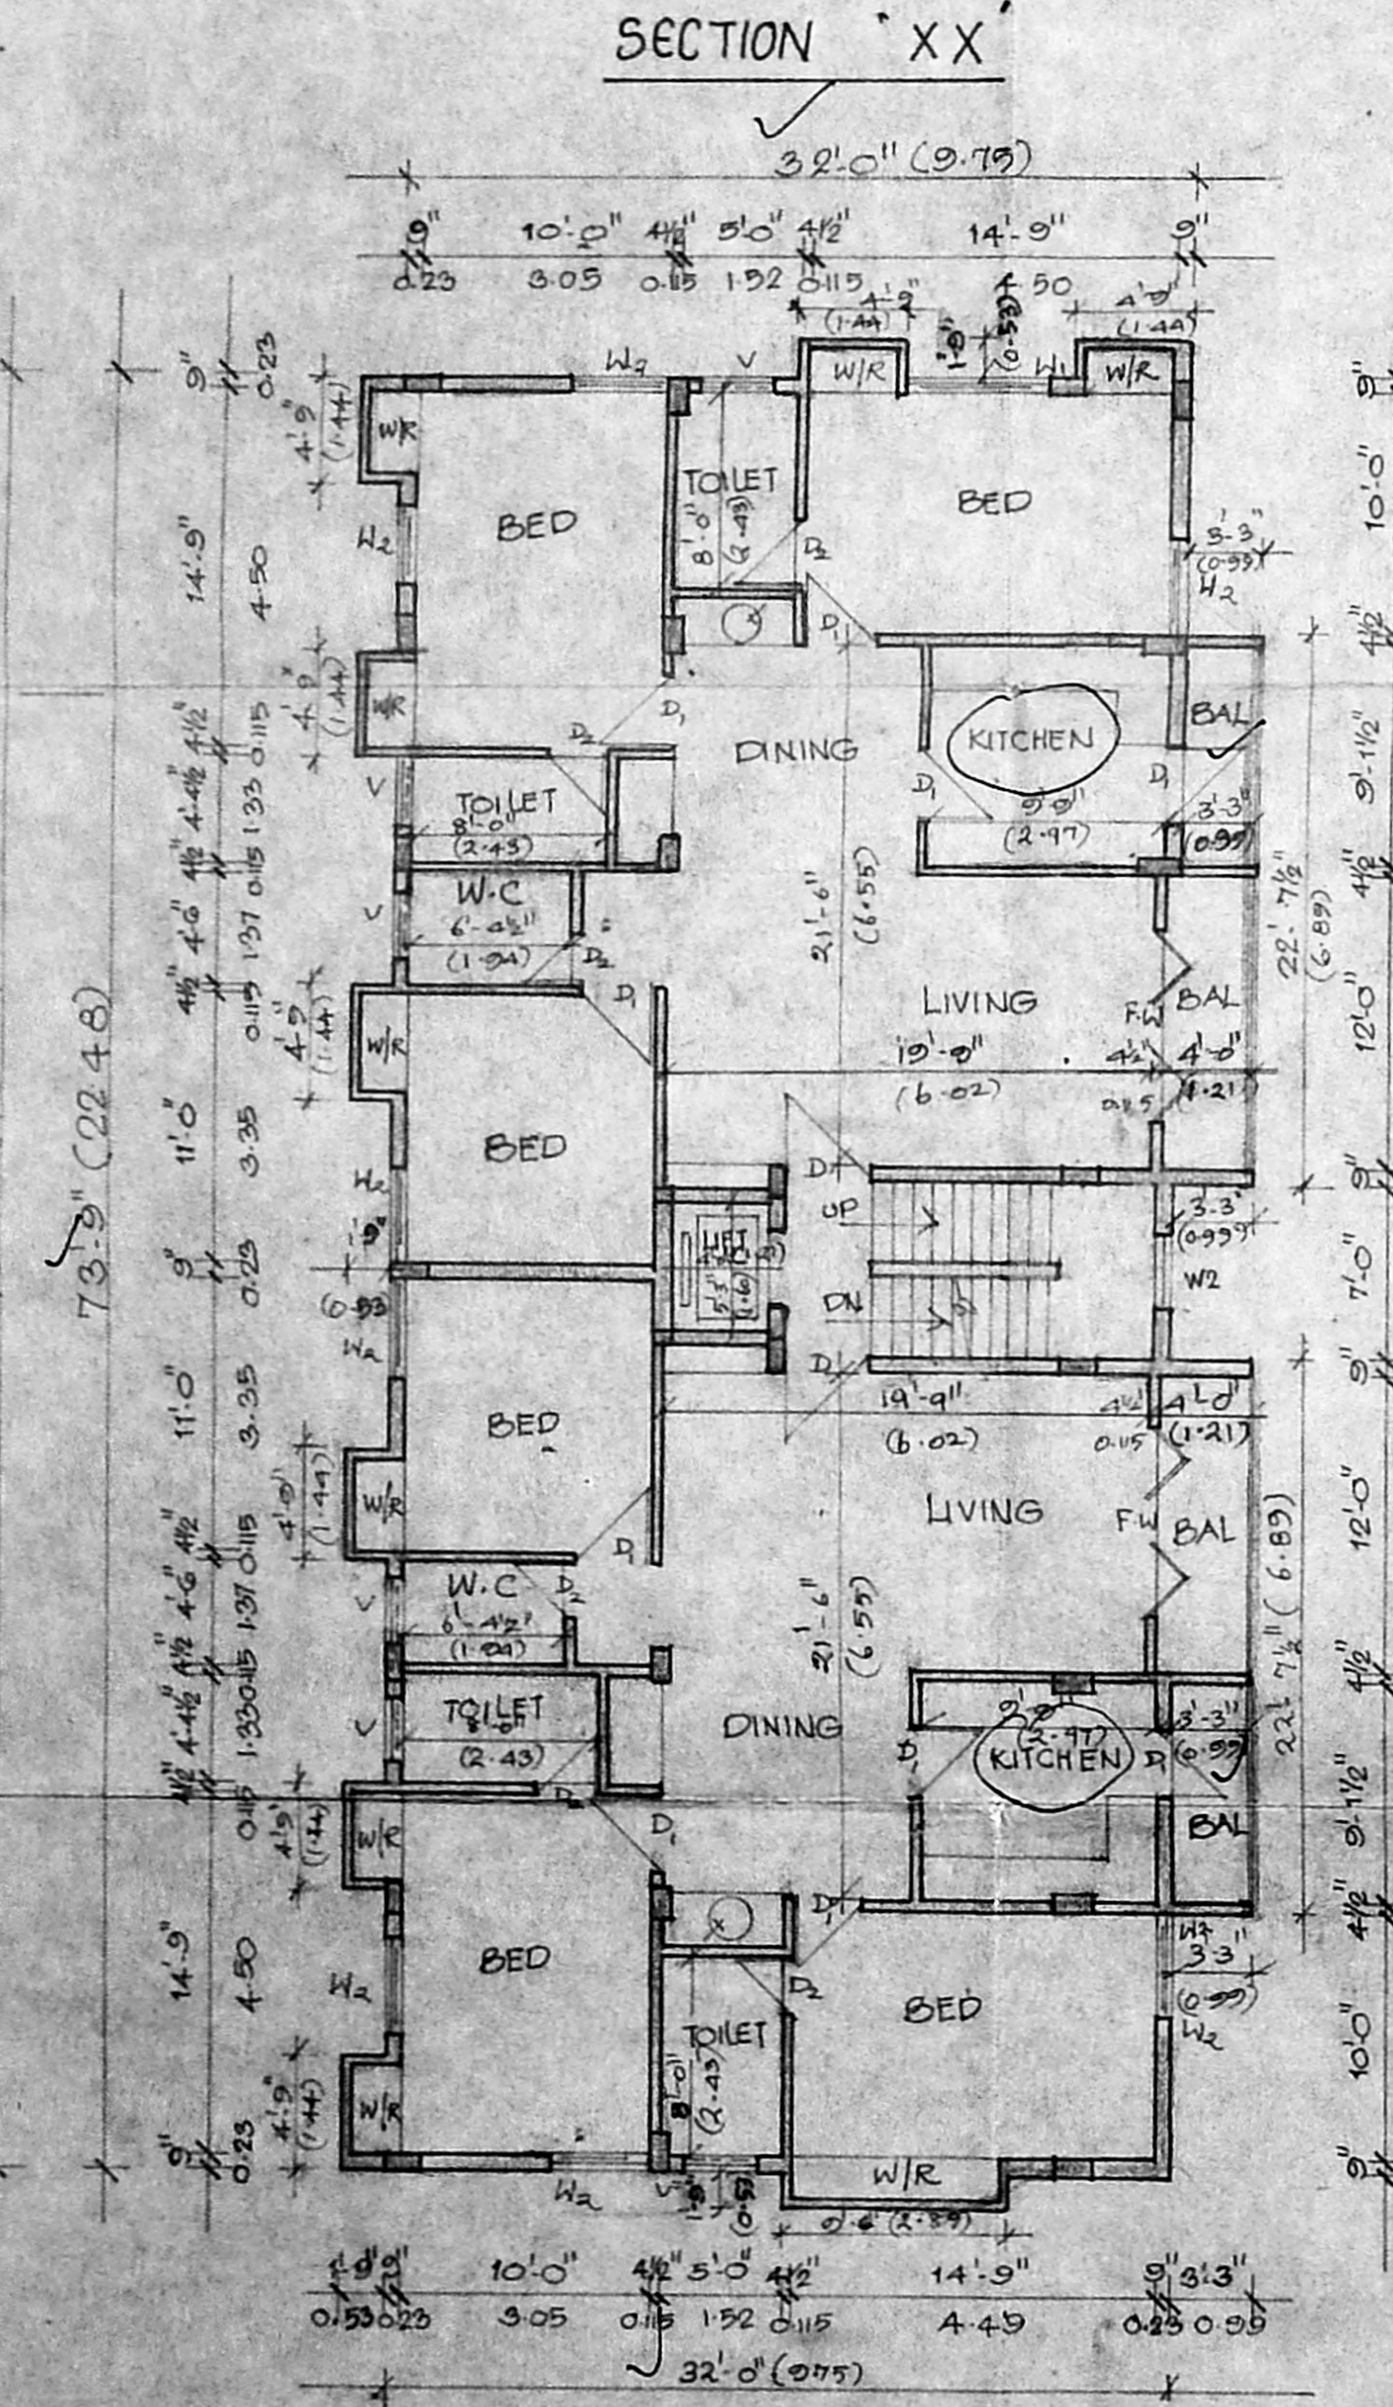


TYPICAL FLOOR PLAN (I, II, III)

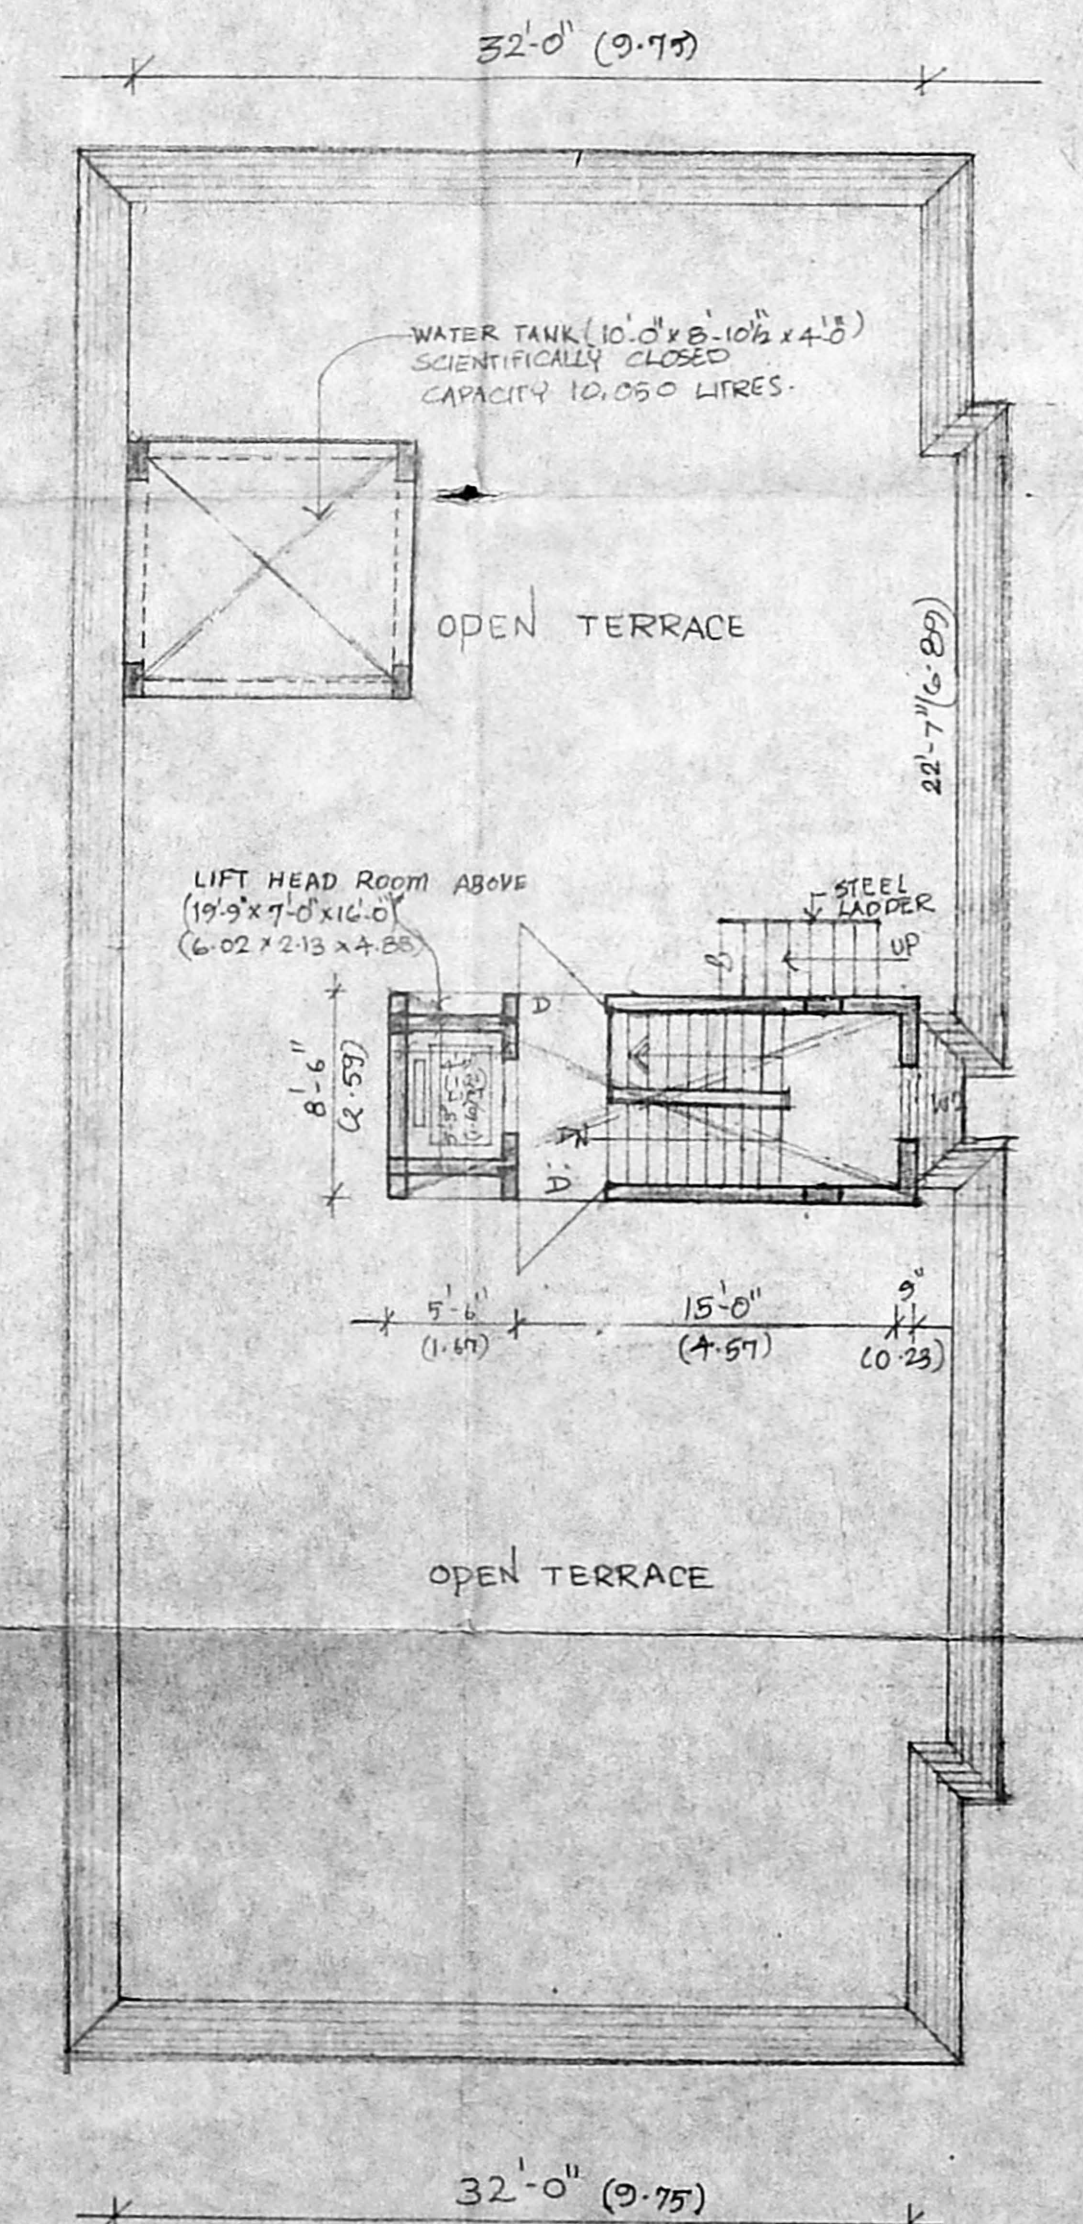


TERRACE FLOOR PLAN

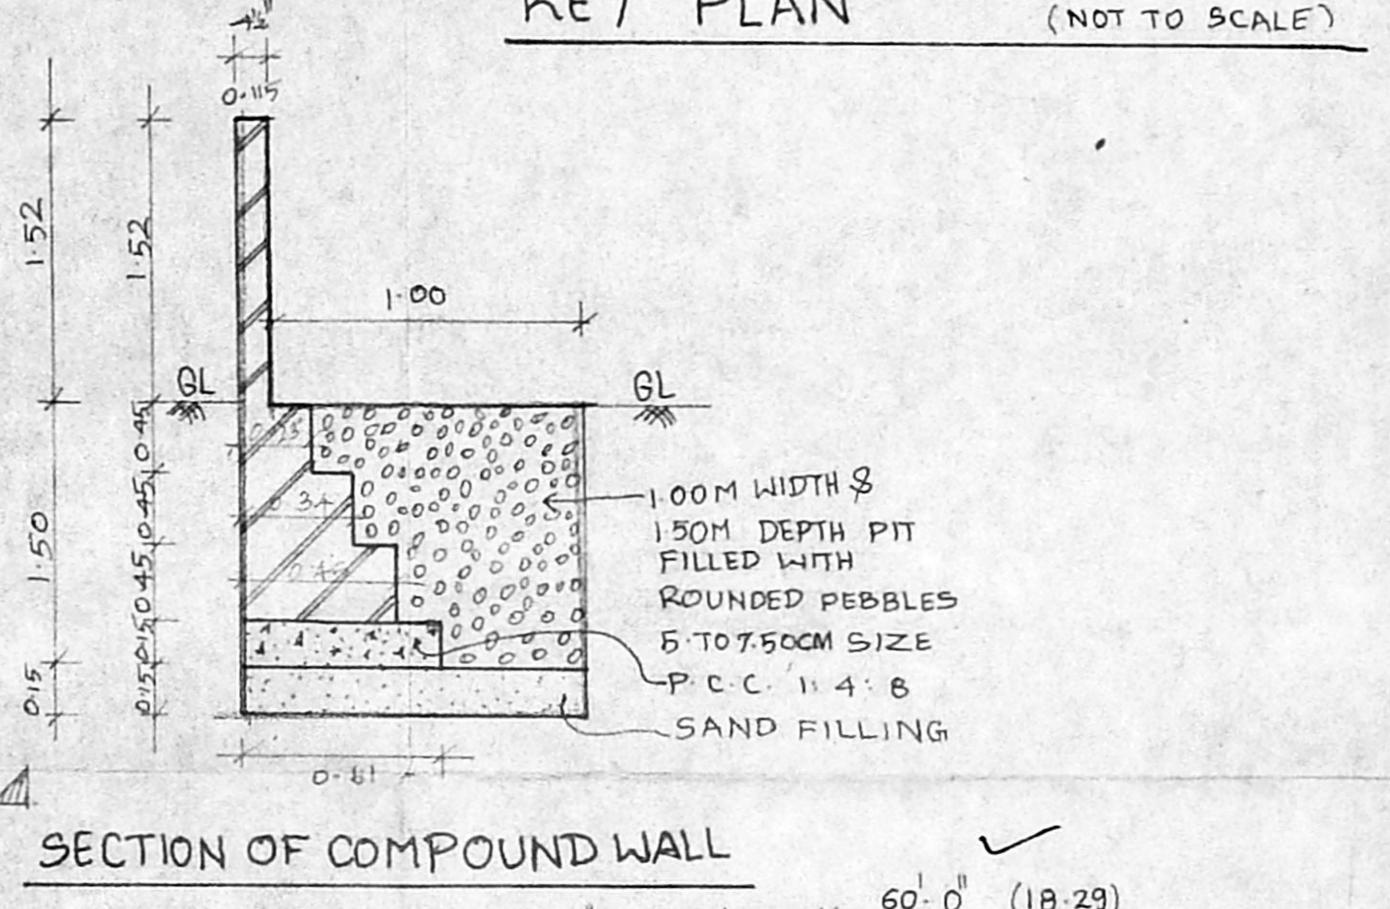

SECTION OF COMPOUND WALL

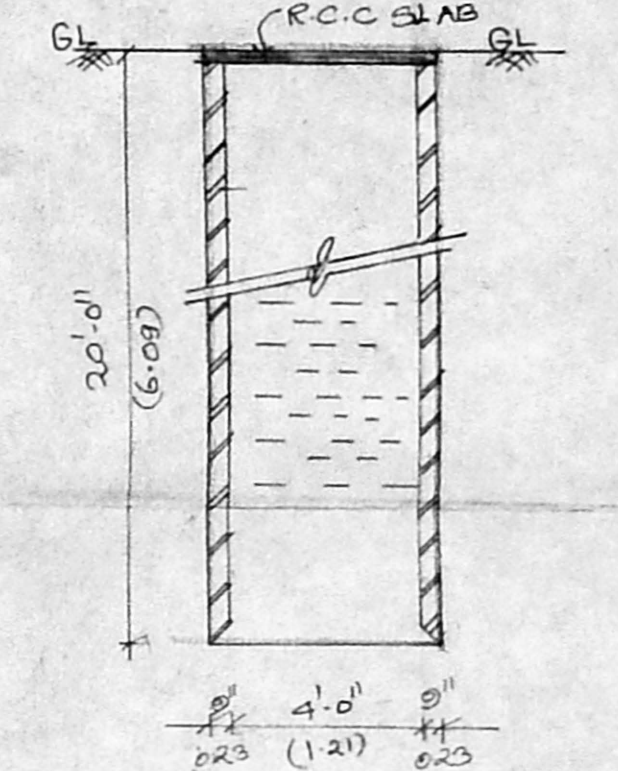

SECTION OF WELL (EXISTING)

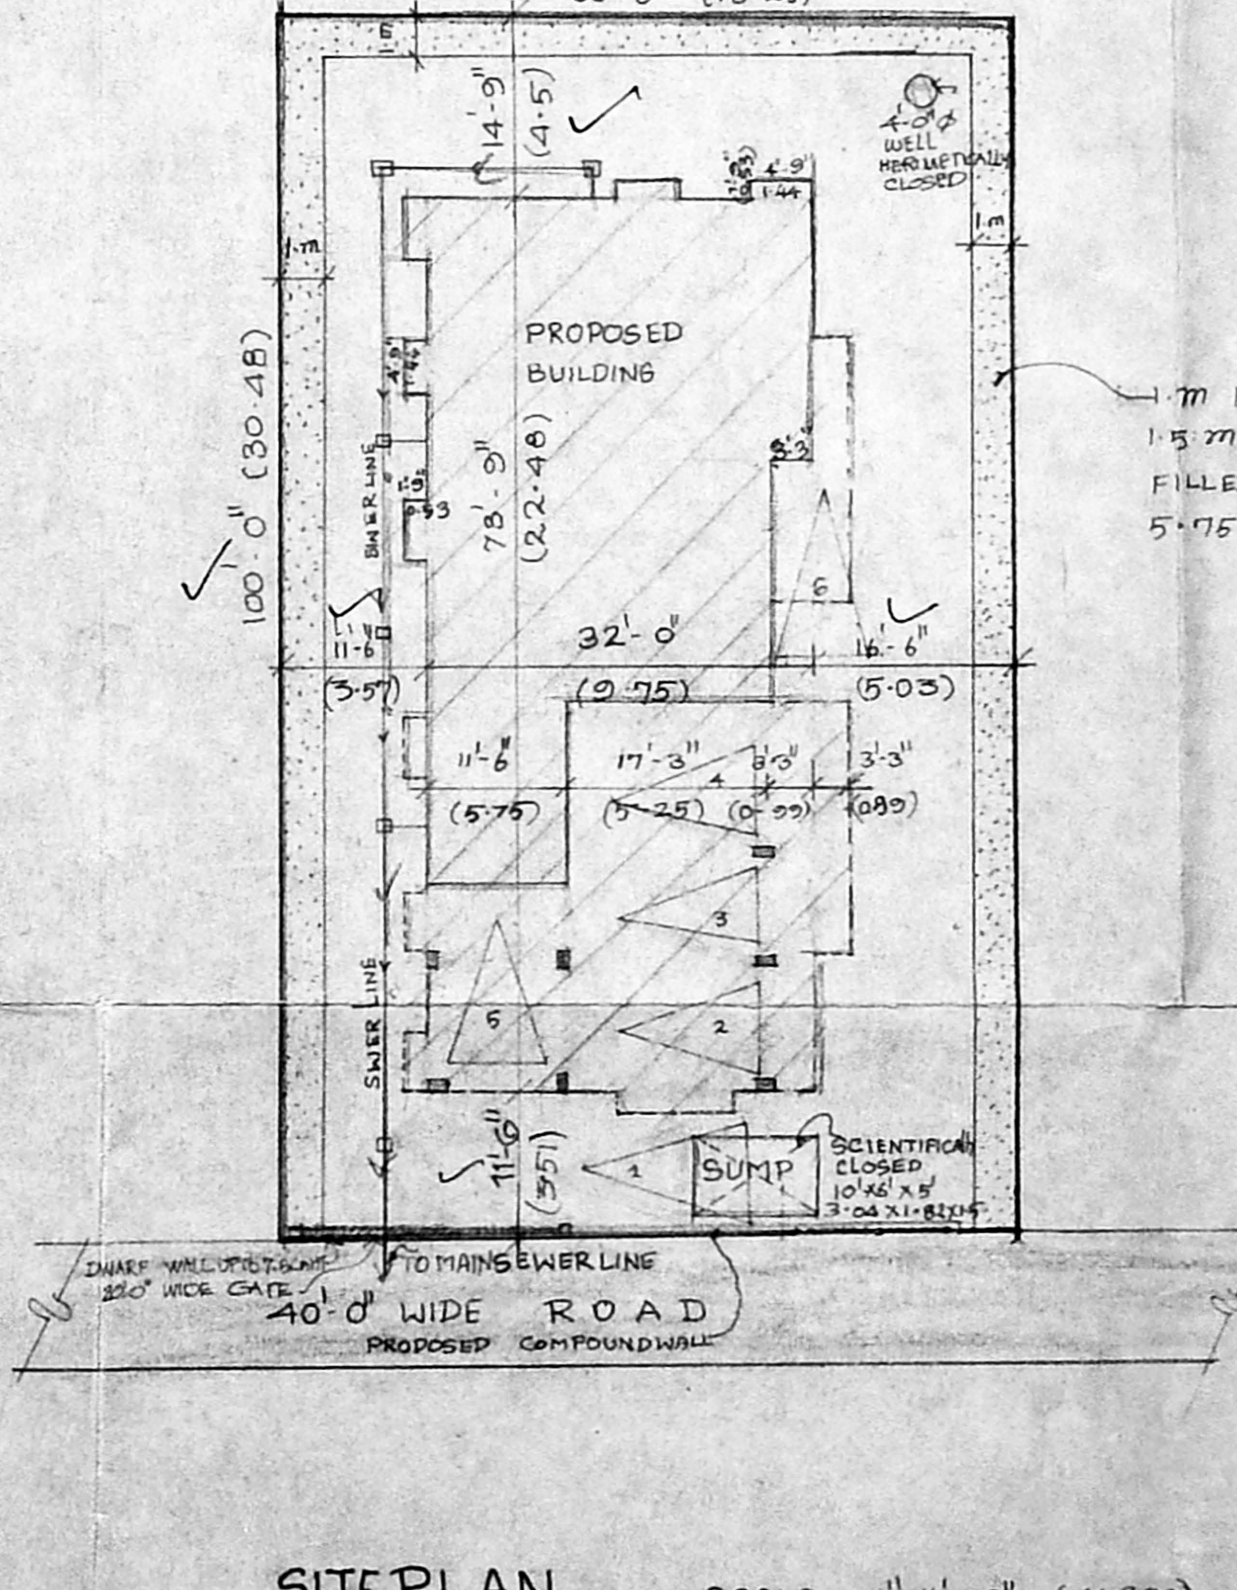

SITE PLAN SCALE 1/4" = 1'-0" (1:200)