



B/20019/611/95


Planning Permit No. **APPROVED**  
 SUBJECT TO THE CONDITIONS IN THIS OFFICE LETTER.  
 No. B-2/176/95 Date: 11/95  
 FOR MEMBER SECRETARY  
 MADRAS METROPOLITAN  
 DEVELOPMENT AUTHORITY  
 MADRAS - 600 008

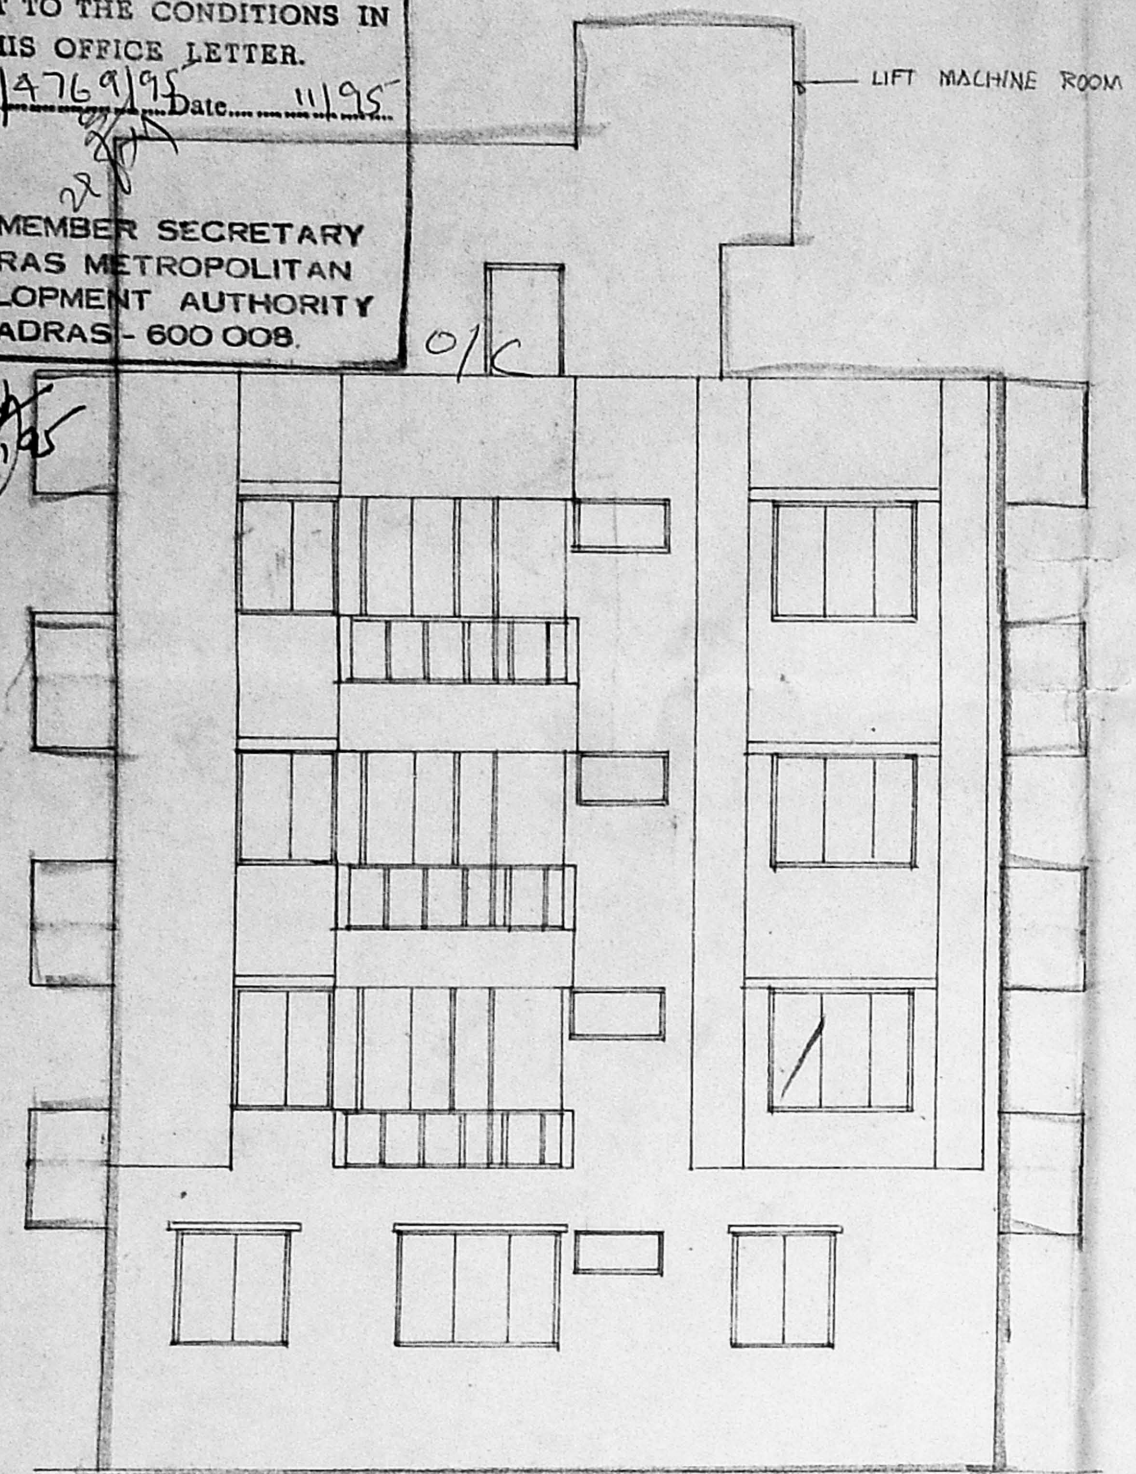


ELEVATION

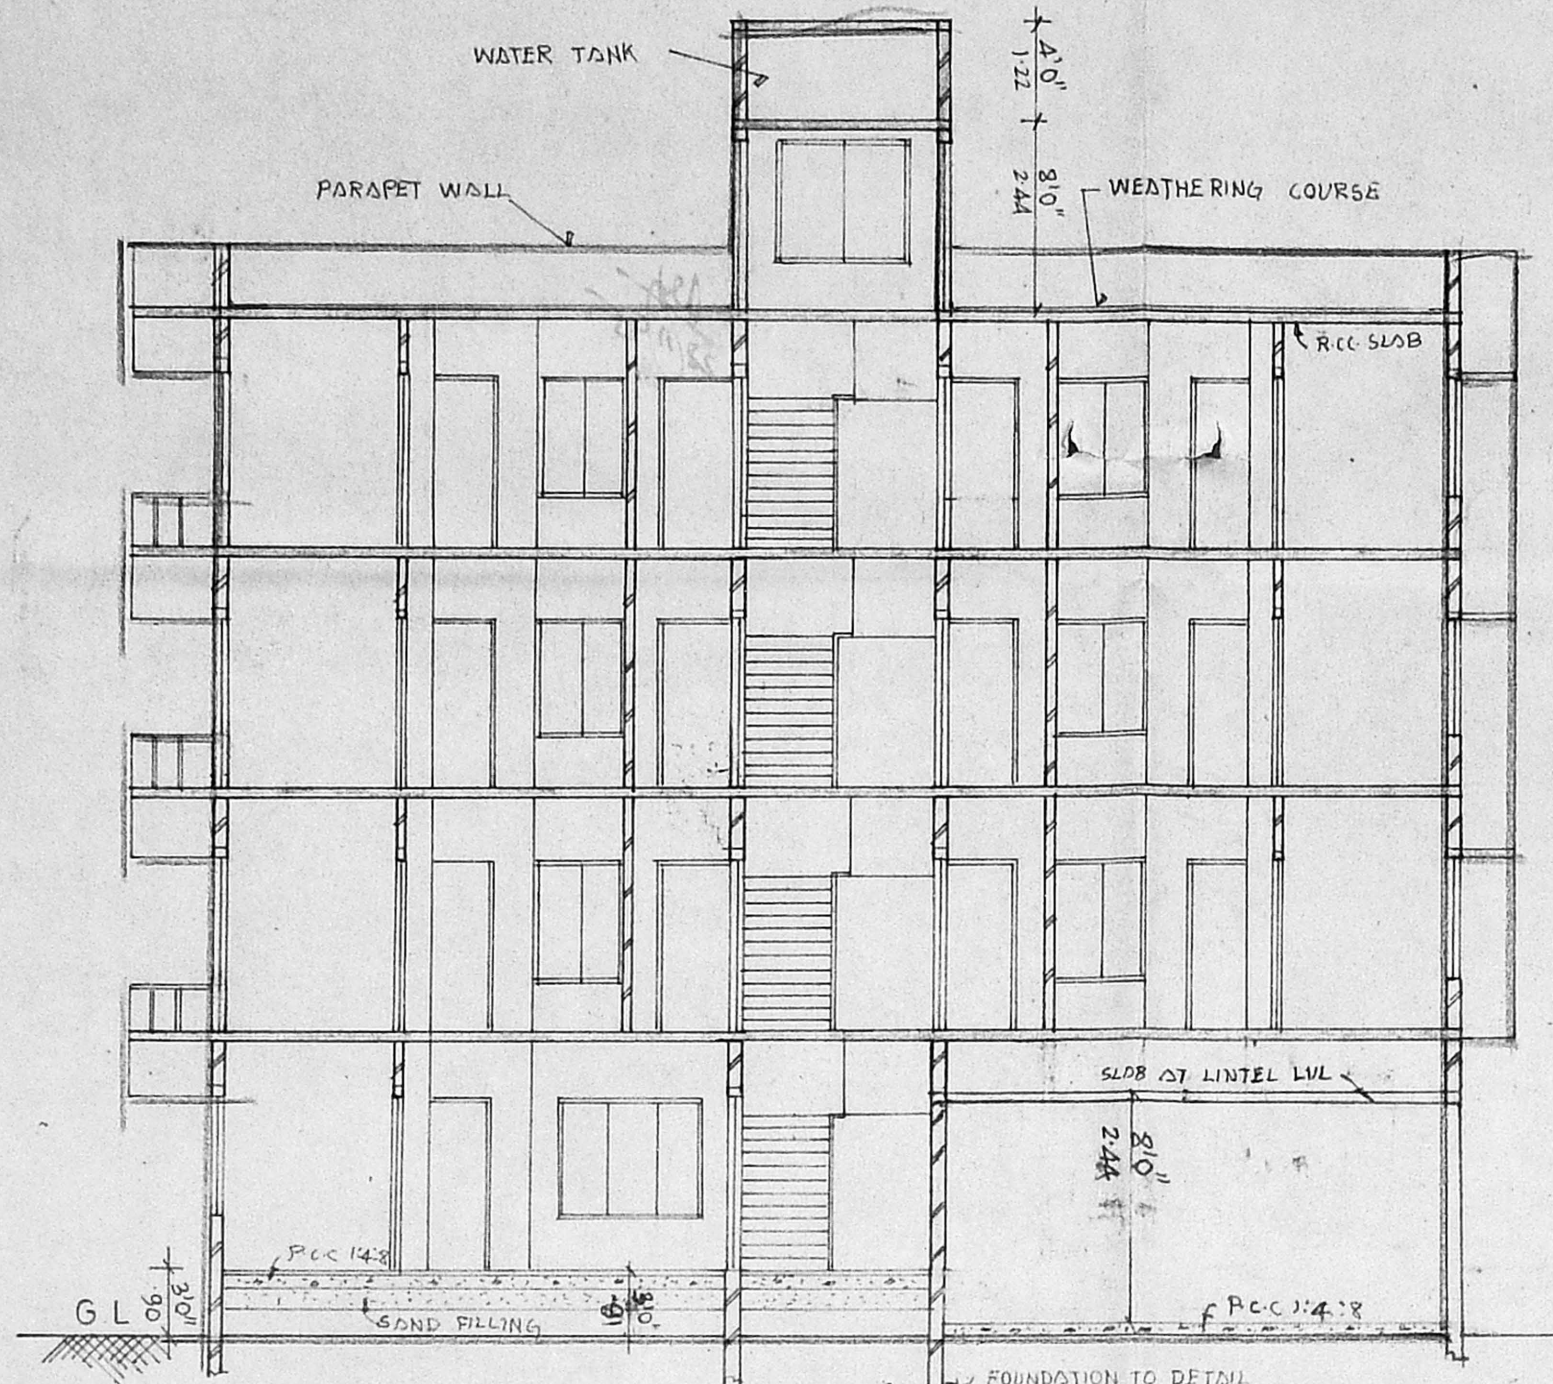


SECTION-B-B

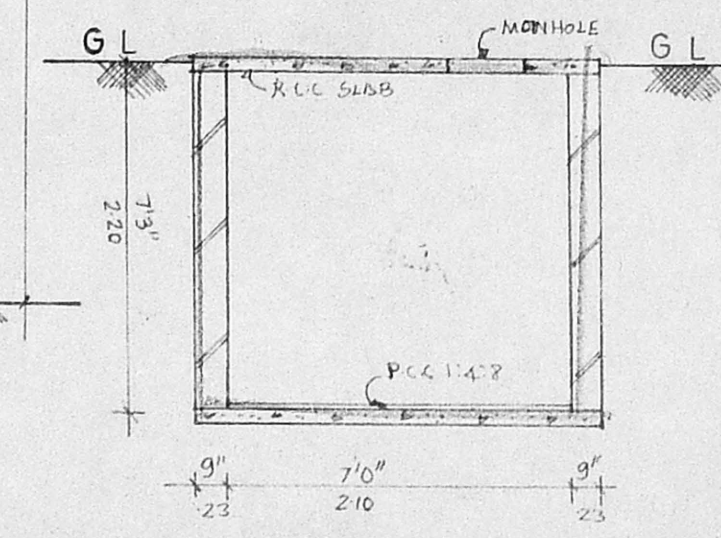

SECTION OF SUMP

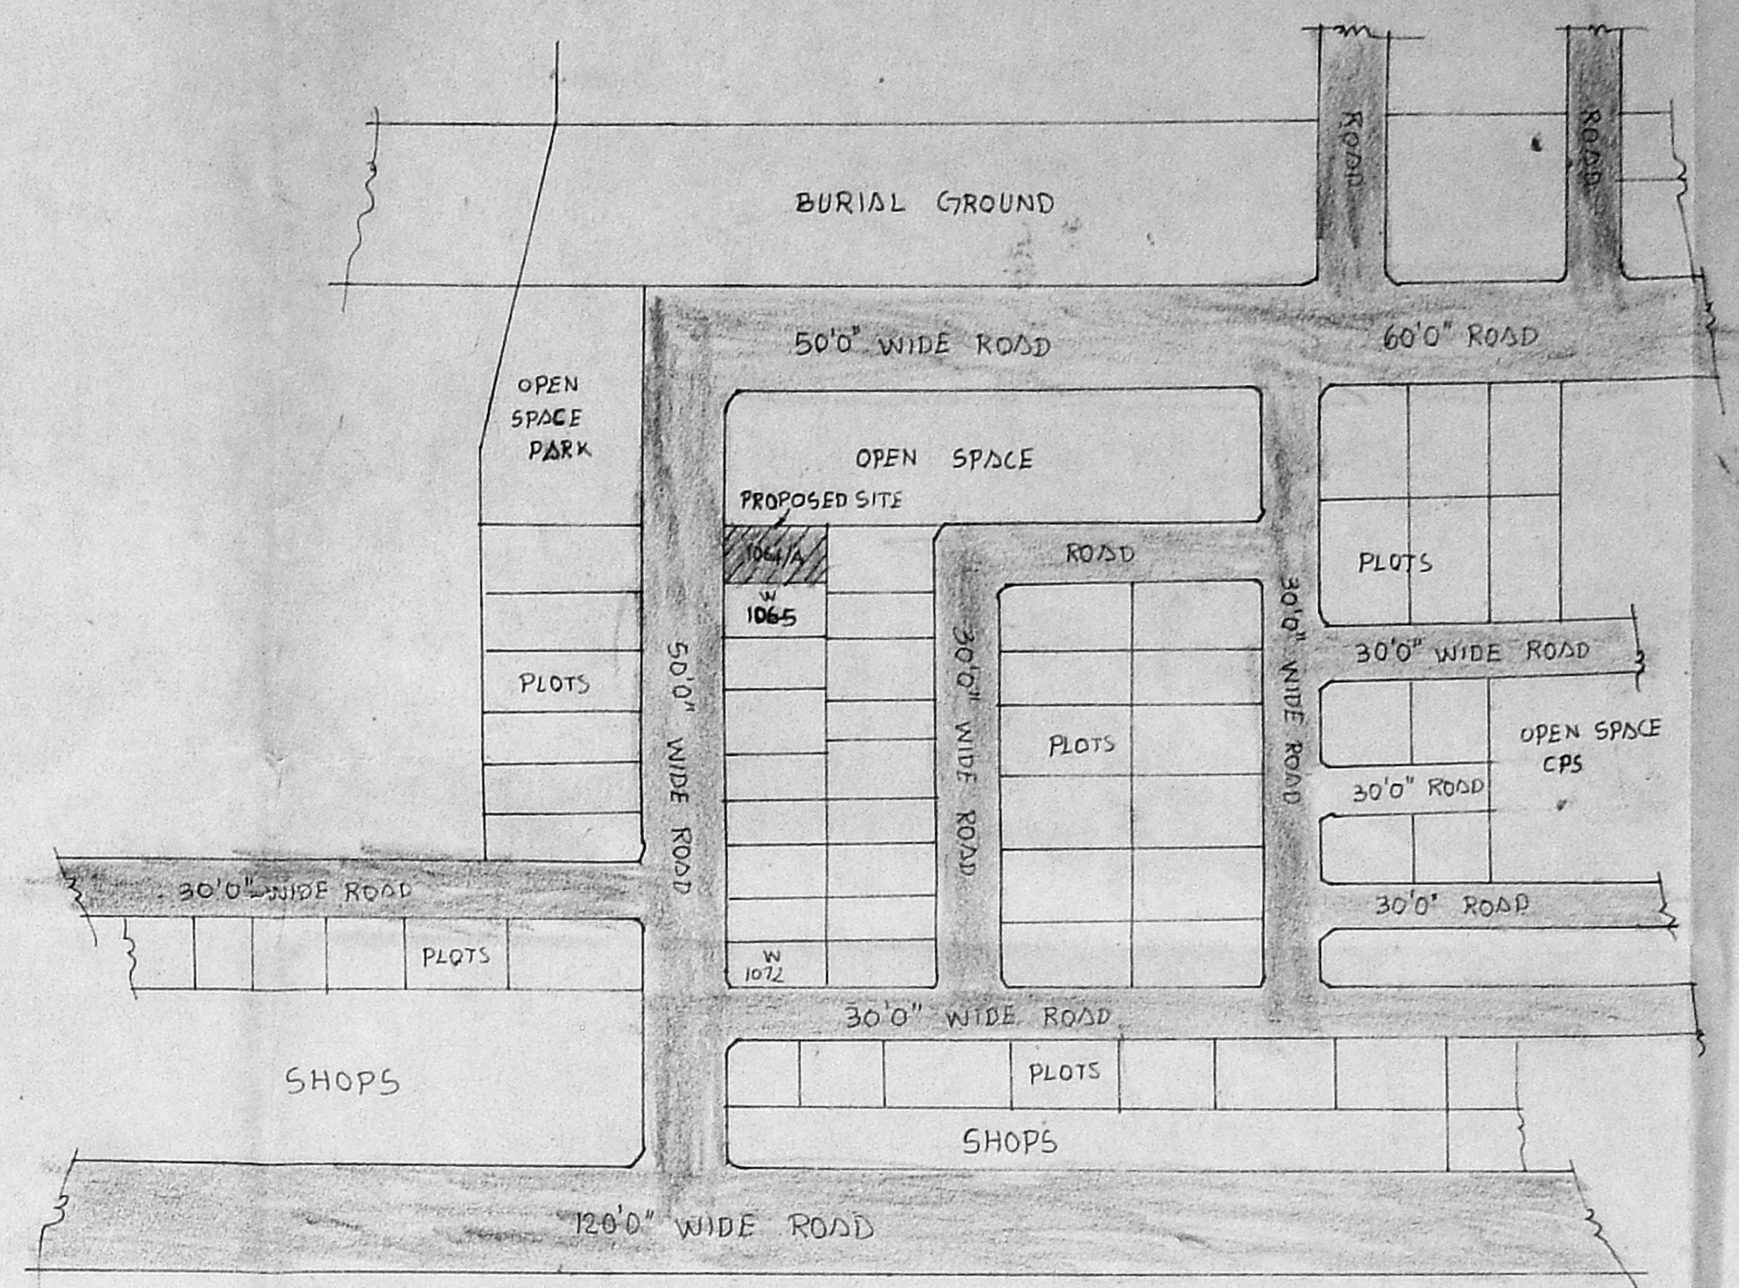


KEY PLAN  
(NOT TO SCALE)

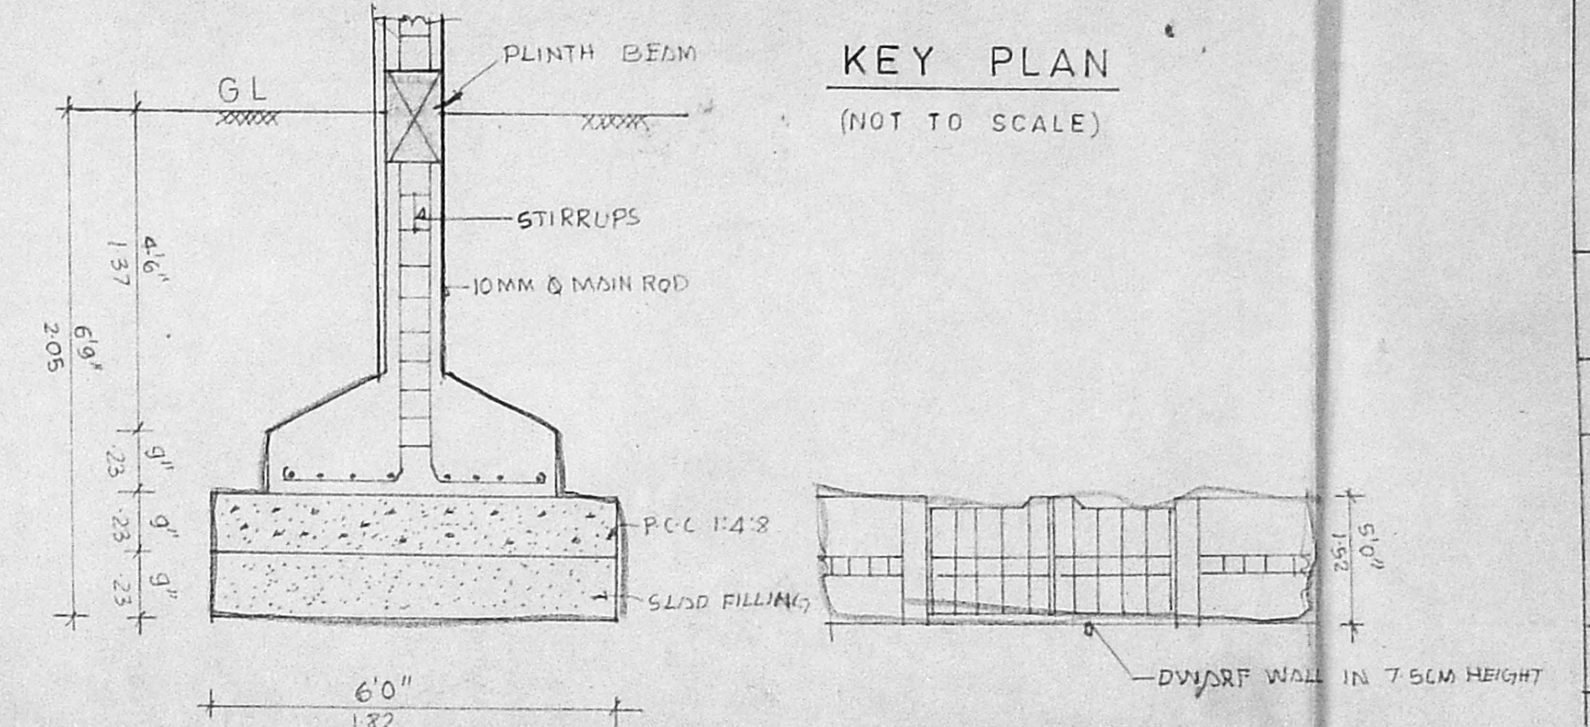

FOUNDATION DETAIL


COMPOUND WALL & GATE

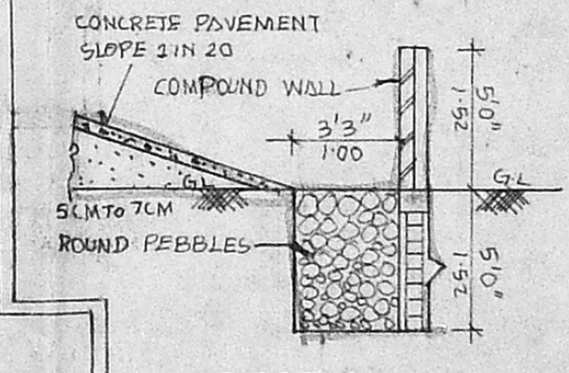


SECTION-XX

PLAN OF WELL

SECTION OF WELL

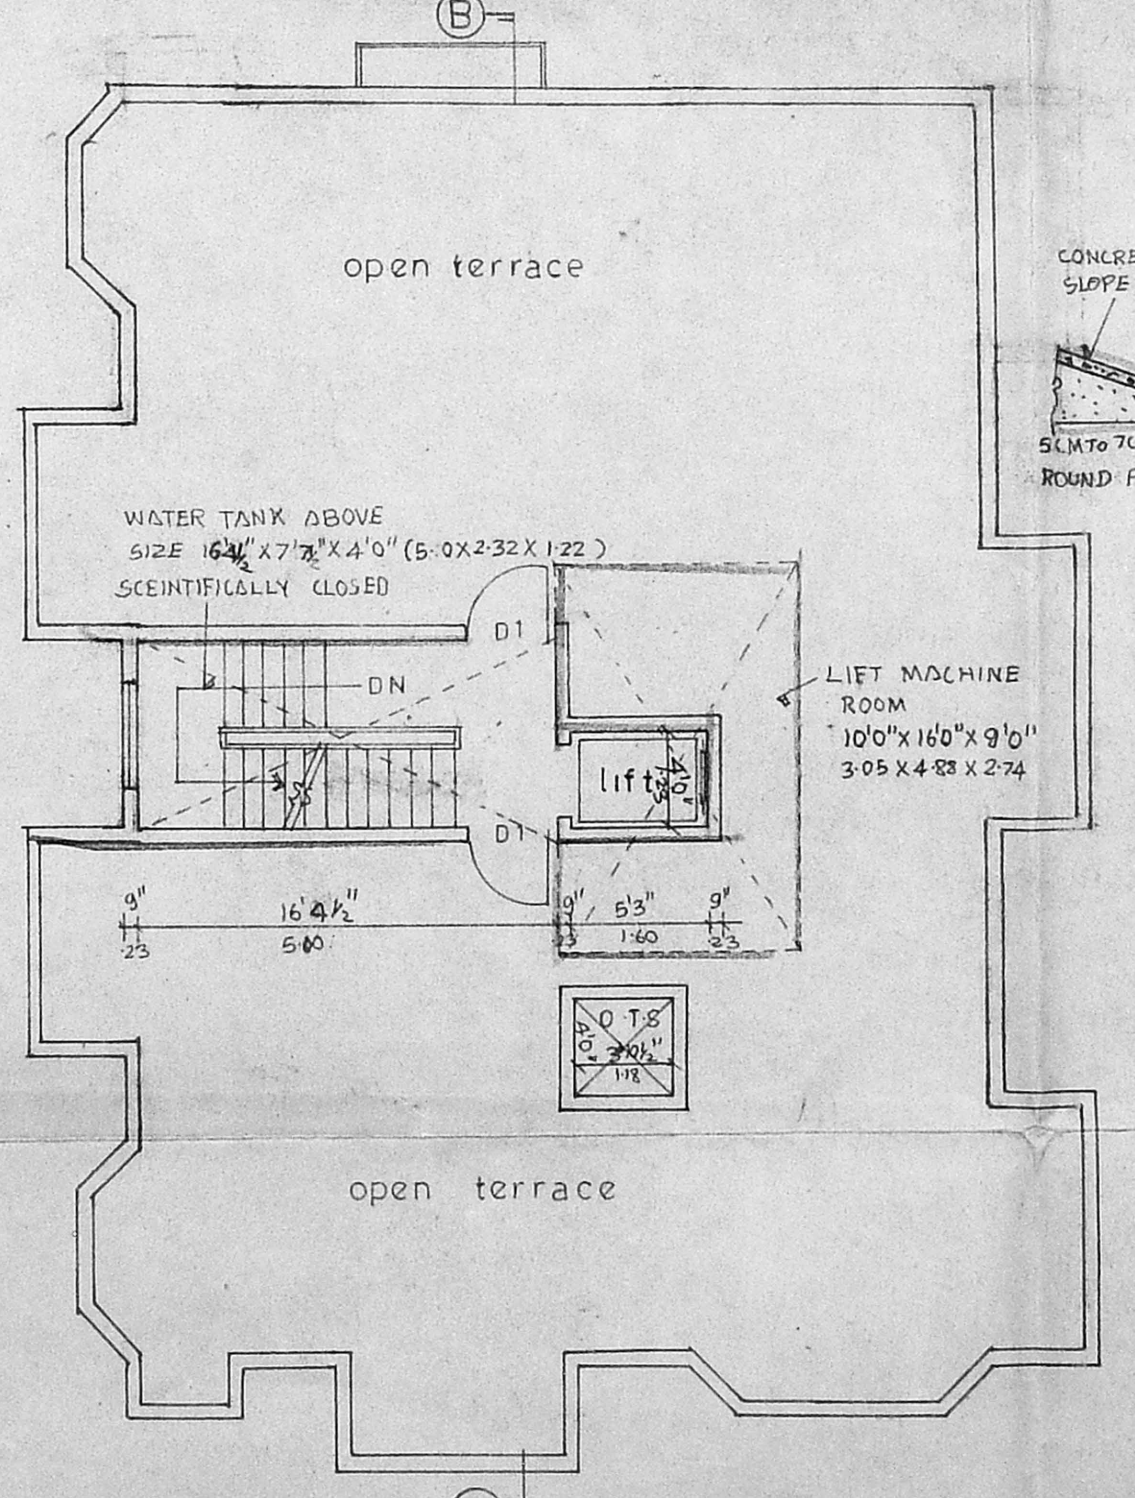


TERRACE FLOOR PLAN

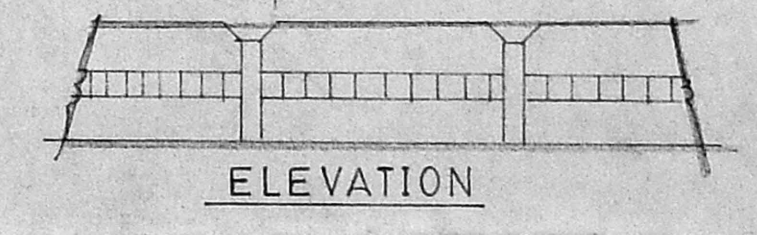


ELEVATION

SECTION

PLAN OF COMPOUND WALL

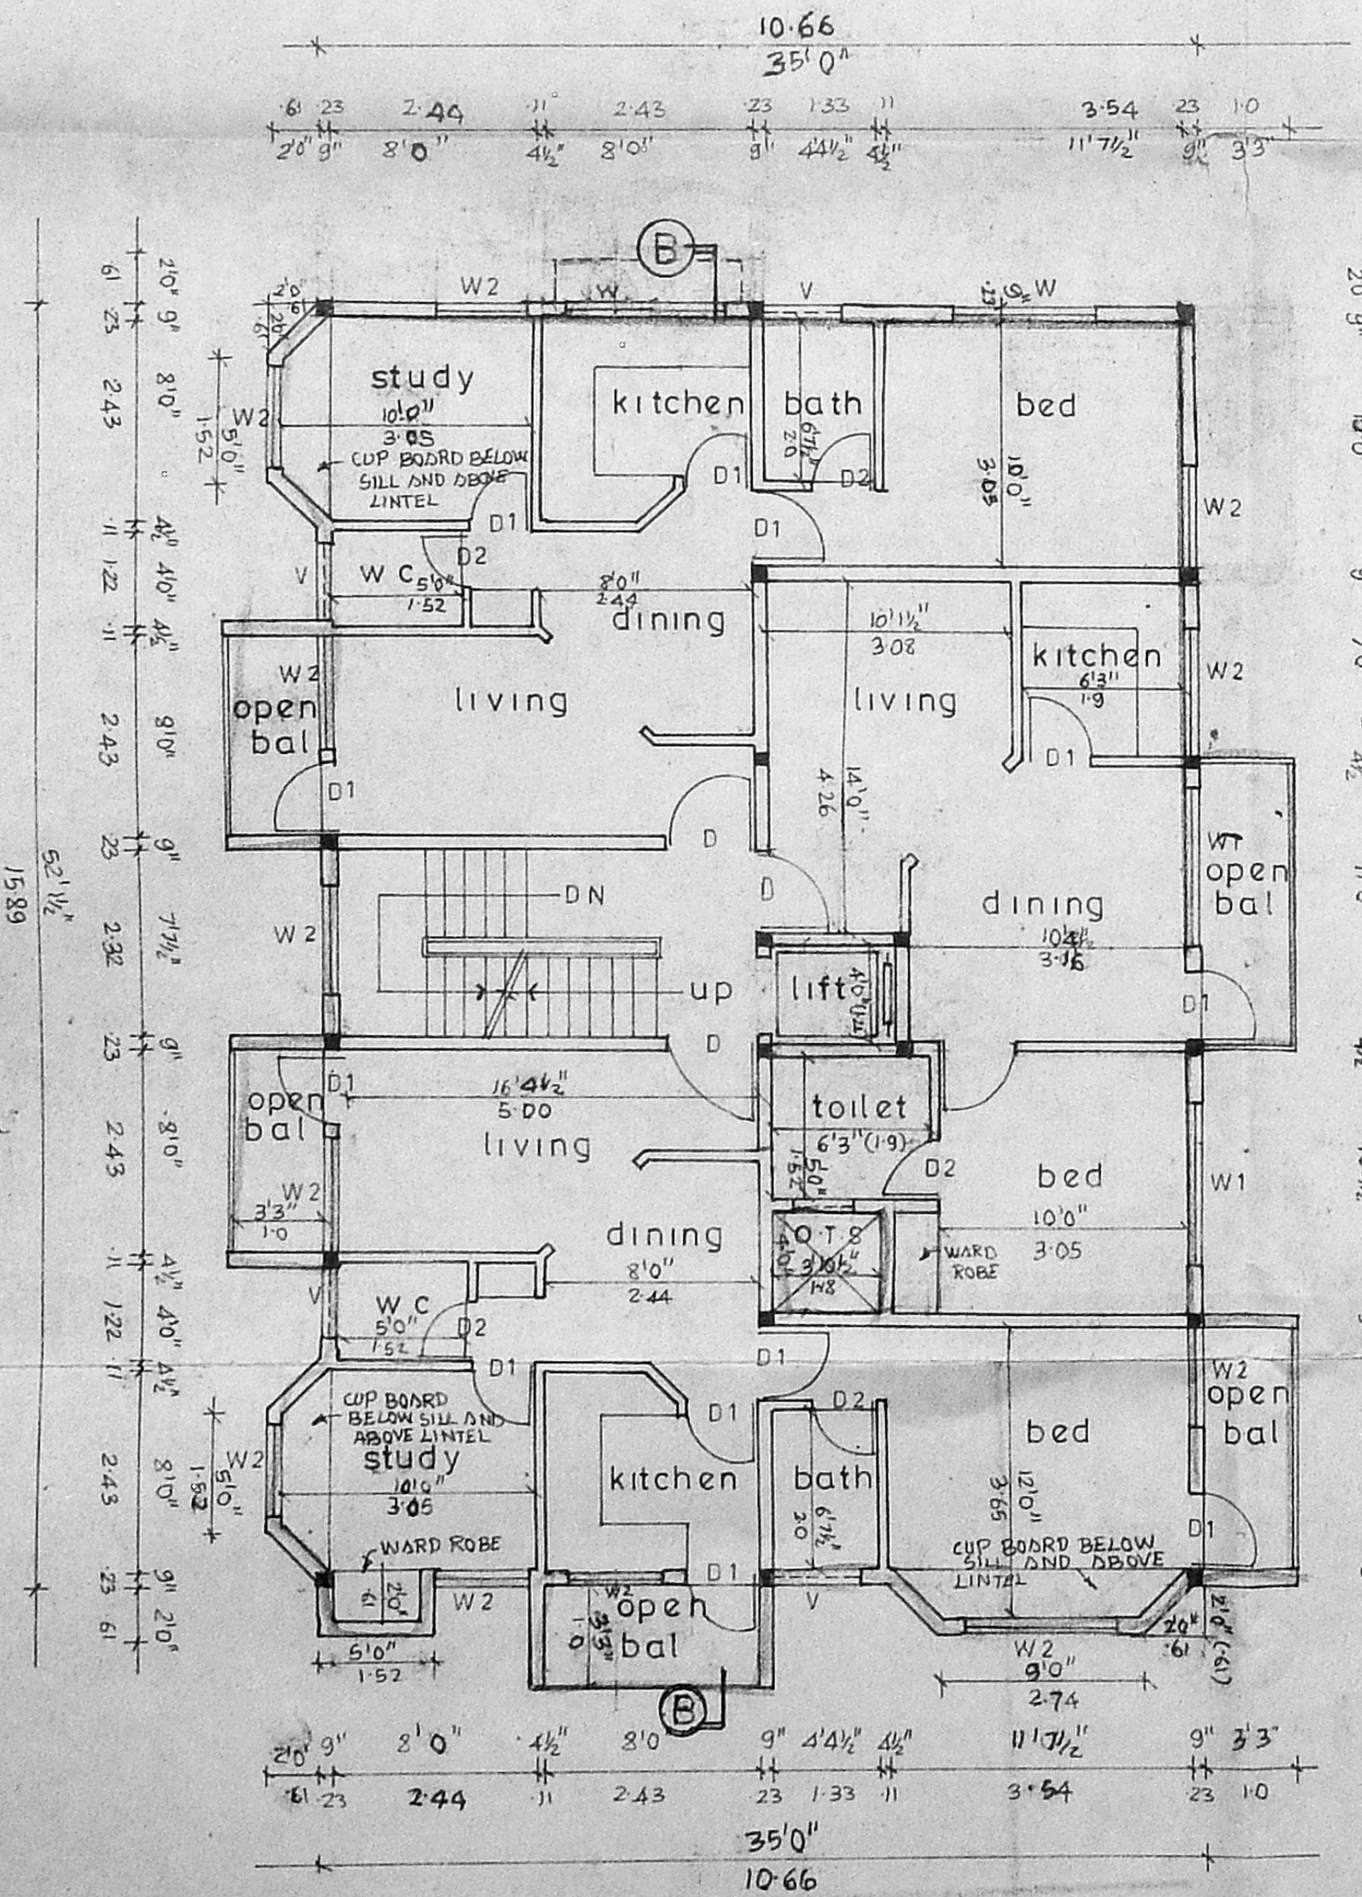

TYPICAL FLOOR PLAN (1st and 3rd)

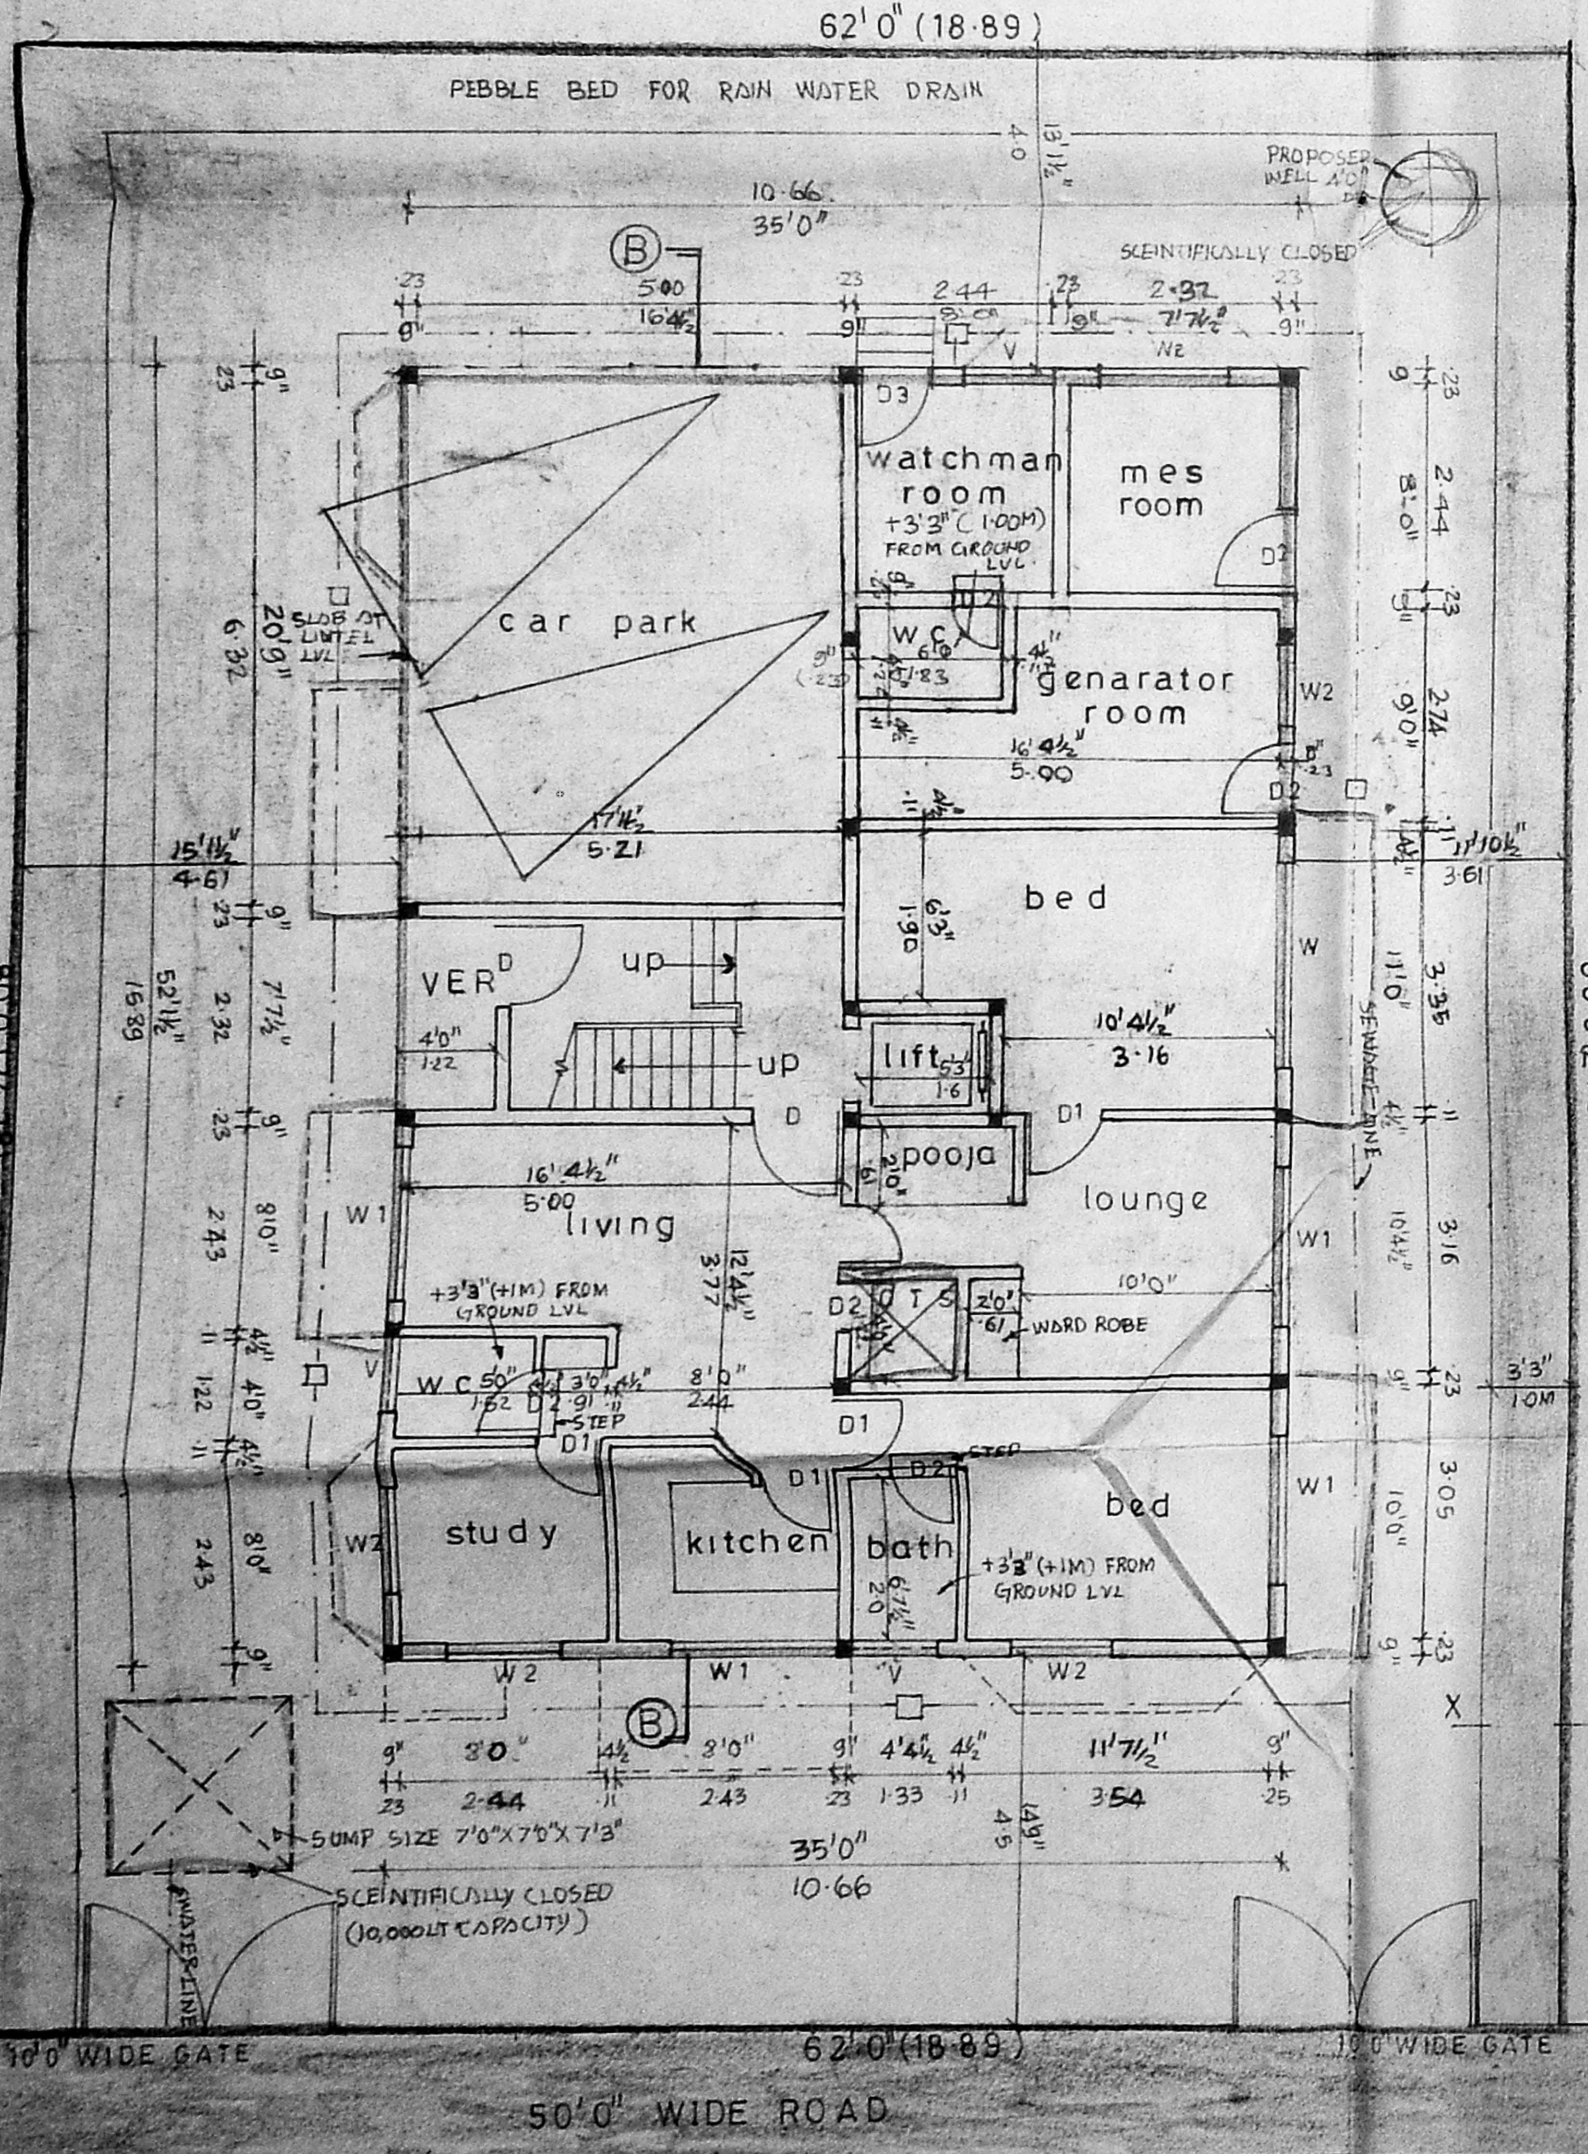

SITE CUM GROUND FLOOR PLAN

SCHEDULE OF JOINERY		
TYPE	SIZE	DESCRIPTION
D	3'6" x 7'0"	T.W. paneled door
D1	3'0" x 7'0"	DOOR
D2	2'6" x 7'0"	DOOR
W	8'0" x 5'0"	WINDOW
W1	6'0" x 5'0"	WINDOW
W2	4'0" x 5'0"	WINDOW
V	3'0" x 2'0"	VENTILATOR

- SPECIFICATION**
- RCC FOUNDATION
  - SAND FILLING IN BASEMENT
  - BRICK WORK IN BASEMENT, SUPERSTRUCTURE PARAPET ETC TO BE IN CM 1:5
  - RCC IN PLINTH BEAM, LINTEL, SUNSHADE ROOF SLAB ETC TO BE IN 1:2:4
  - MOSAIC FLOORING PCC 1:4:3
  - ALL WOOD WORK IN TEAK WOOD
  - PLASTERING OF WALLS CEILING TO BE 1:2 CM
  - WEATHERING COURSE IN CM WITH TWO COURSE OF FLAT TILES Laid TO SLOPE

AREA STATEMENT	SQFT	SQM
PLOT AREA	4950.00	450.97
GROUND FLOOR FLAT AREA	1112.00	103.30
FIRST	2976.00	192.93
SECOND	2078.00	192.93
THIRD	2078.00	192.93
TOTAL	7340.00	682.15

GENERATOR, W.C., M.E. ROOM  
 CAR PARK WATCHMAN ROOM AREA: 735.00  
 F.S. 1:15 TIMES  
 PROVIDE F.S. 1:23.60 - 1:48 TIMES  
 4950  
 PLOT COVERAGE ALLOWED 55%  
 PROVIDED 1848100.37.25%  
 4950  
 PROPOSED RESIDENTIAL FLATS FOR  
 M/S L.R. DEVELOPERS  
 AT PLOT NO 1064/A SURVEY NO: 379 PART: 156 PART  
 PADI VILLAGE CHINGLEPET DISTRICT  
 ANNA NAGAR WESTERN EXTN PHASE-II  
 TAMIL NADU HOUSING BOARD LAY-OUT  
 MOGAPPUR MADRAS

COLOUR INDEX	
PROPOSED CONSTRUCTION	[Symbol]
BOUNDARY	[Symbol]
ROAD	[Symbol]

(POWER OF ATTORNEY)  
 SIGNATURE OF OWNER  
 SCALE 1" = 8'0"  
 DATE 28.1.95  
 JOB NO  
 DRAWN G.D. BABU

ARCHITECT  
 GNANA VENKATESH  
 CA NO. 86/9799  
 LICENSED SURVEYOR K.A. 93  
 NO. 3RD CROSS STREET  
 VENKATESAPURAM COLONY  
 MADRAS 600023