

PLAN SHOWING THE PROPOSED APARTMENTS IN DOOR NO. 2, (OLD NO. 13) LAKSHMI STREET, ALAGAPPANAGAR, MADRAS 40. R.S. NOS. 91/132, BLOCK NO. 9.

SCALE 1/100  
ALL DIMENSIONS IN METERS

**SCHEDULE OF JOINERY**

NO	DESCRIPTION	QUANTITY	UNIT
M1	MAIN PANEL DOOR	100	2.15
D1	FLUSH DOOR	0.31	2.18
D2	do	0.16	2.13
W1	GLAZED WINDOW	2.00	1.37
W2	do	2.44	1.37
W3	do	1.83	1.37
W4	do	1.22	1.37
V1	GLAZED VENTILATOR	3.00	0.61
V2	do	2.44	0.61
V3	do	1.83	0.61
V4	do	0.91	0.61

**AREA STATEMENT**

	SQ. FT.	SQ. M.
PLOT AREA	9600.00	892.13
NON F.S.I. AREA		
BASEMENT FLOOR AREA	1064.70	28.92
CAR PARKING AREA		
F.S.I. AREA -		
BASEMENT FLOOR AREA	3975.90	367.75
GROUND FLOOR AREA	4434.51	412.13
FIRST FLOOR AREA	4755.55	441.78
SECOND FLOOR AREA	1479.06	137.46
TOTAL BUILT-UP AREA	10667.12	991.36
PLOT COVERAGE	46.19	
F.S.I. ALLOWED	1.5 TIMES	
F.S.I. PROVIDED	1.11 TIMES	
NO. OF CAR PARKING	3 NOS.	

**COLOUR INDEX**

PROPOSAL	▬▬▬▬▬▬
BOUNDARY/SITE	▬▬▬▬▬▬
ROAD/STREET	▬▬▬▬▬▬
SEWER LINE	▬▬▬▬▬▬
WATER LINE	▬▬▬▬▬▬


FRONT ELEVATION, SECTION, BASEMENT FLOOR PLAN, SITE PLAN CUM GROUND FLOOR PLAN, FIRST FLOOR AND SECOND FLOOR PLAN

1) Police call off  
2) etc  
3) Madras Police  
4) Accompany


SIGNATURE OF OWNER

LICENSED SURVEYOR



*[Signature]*  
K. SHIVA SHANKAR  
LICENSED SURVEYOR  
C.A. No. / 89 / 122

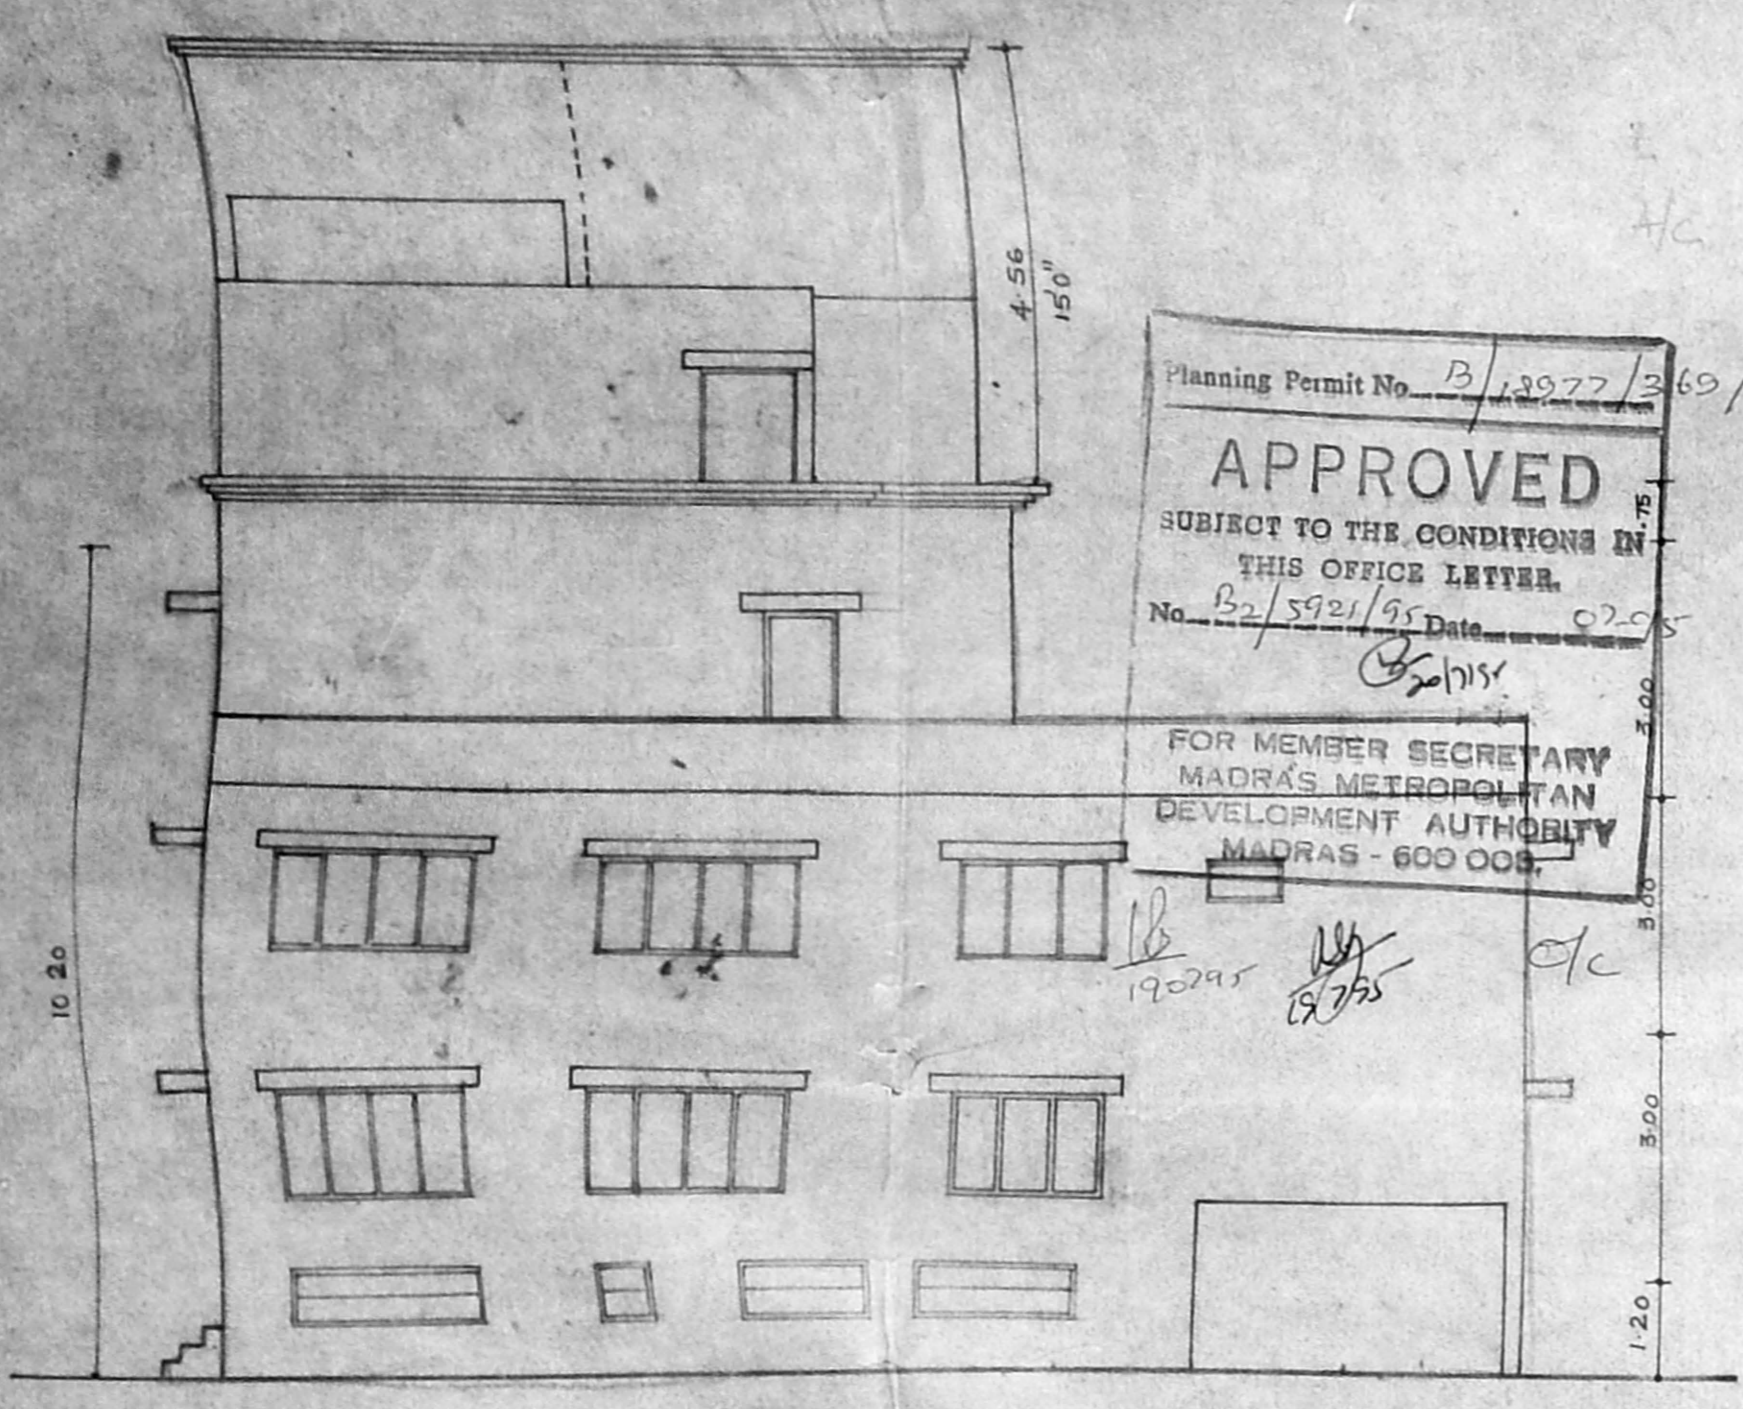


FRONT ELEVATION

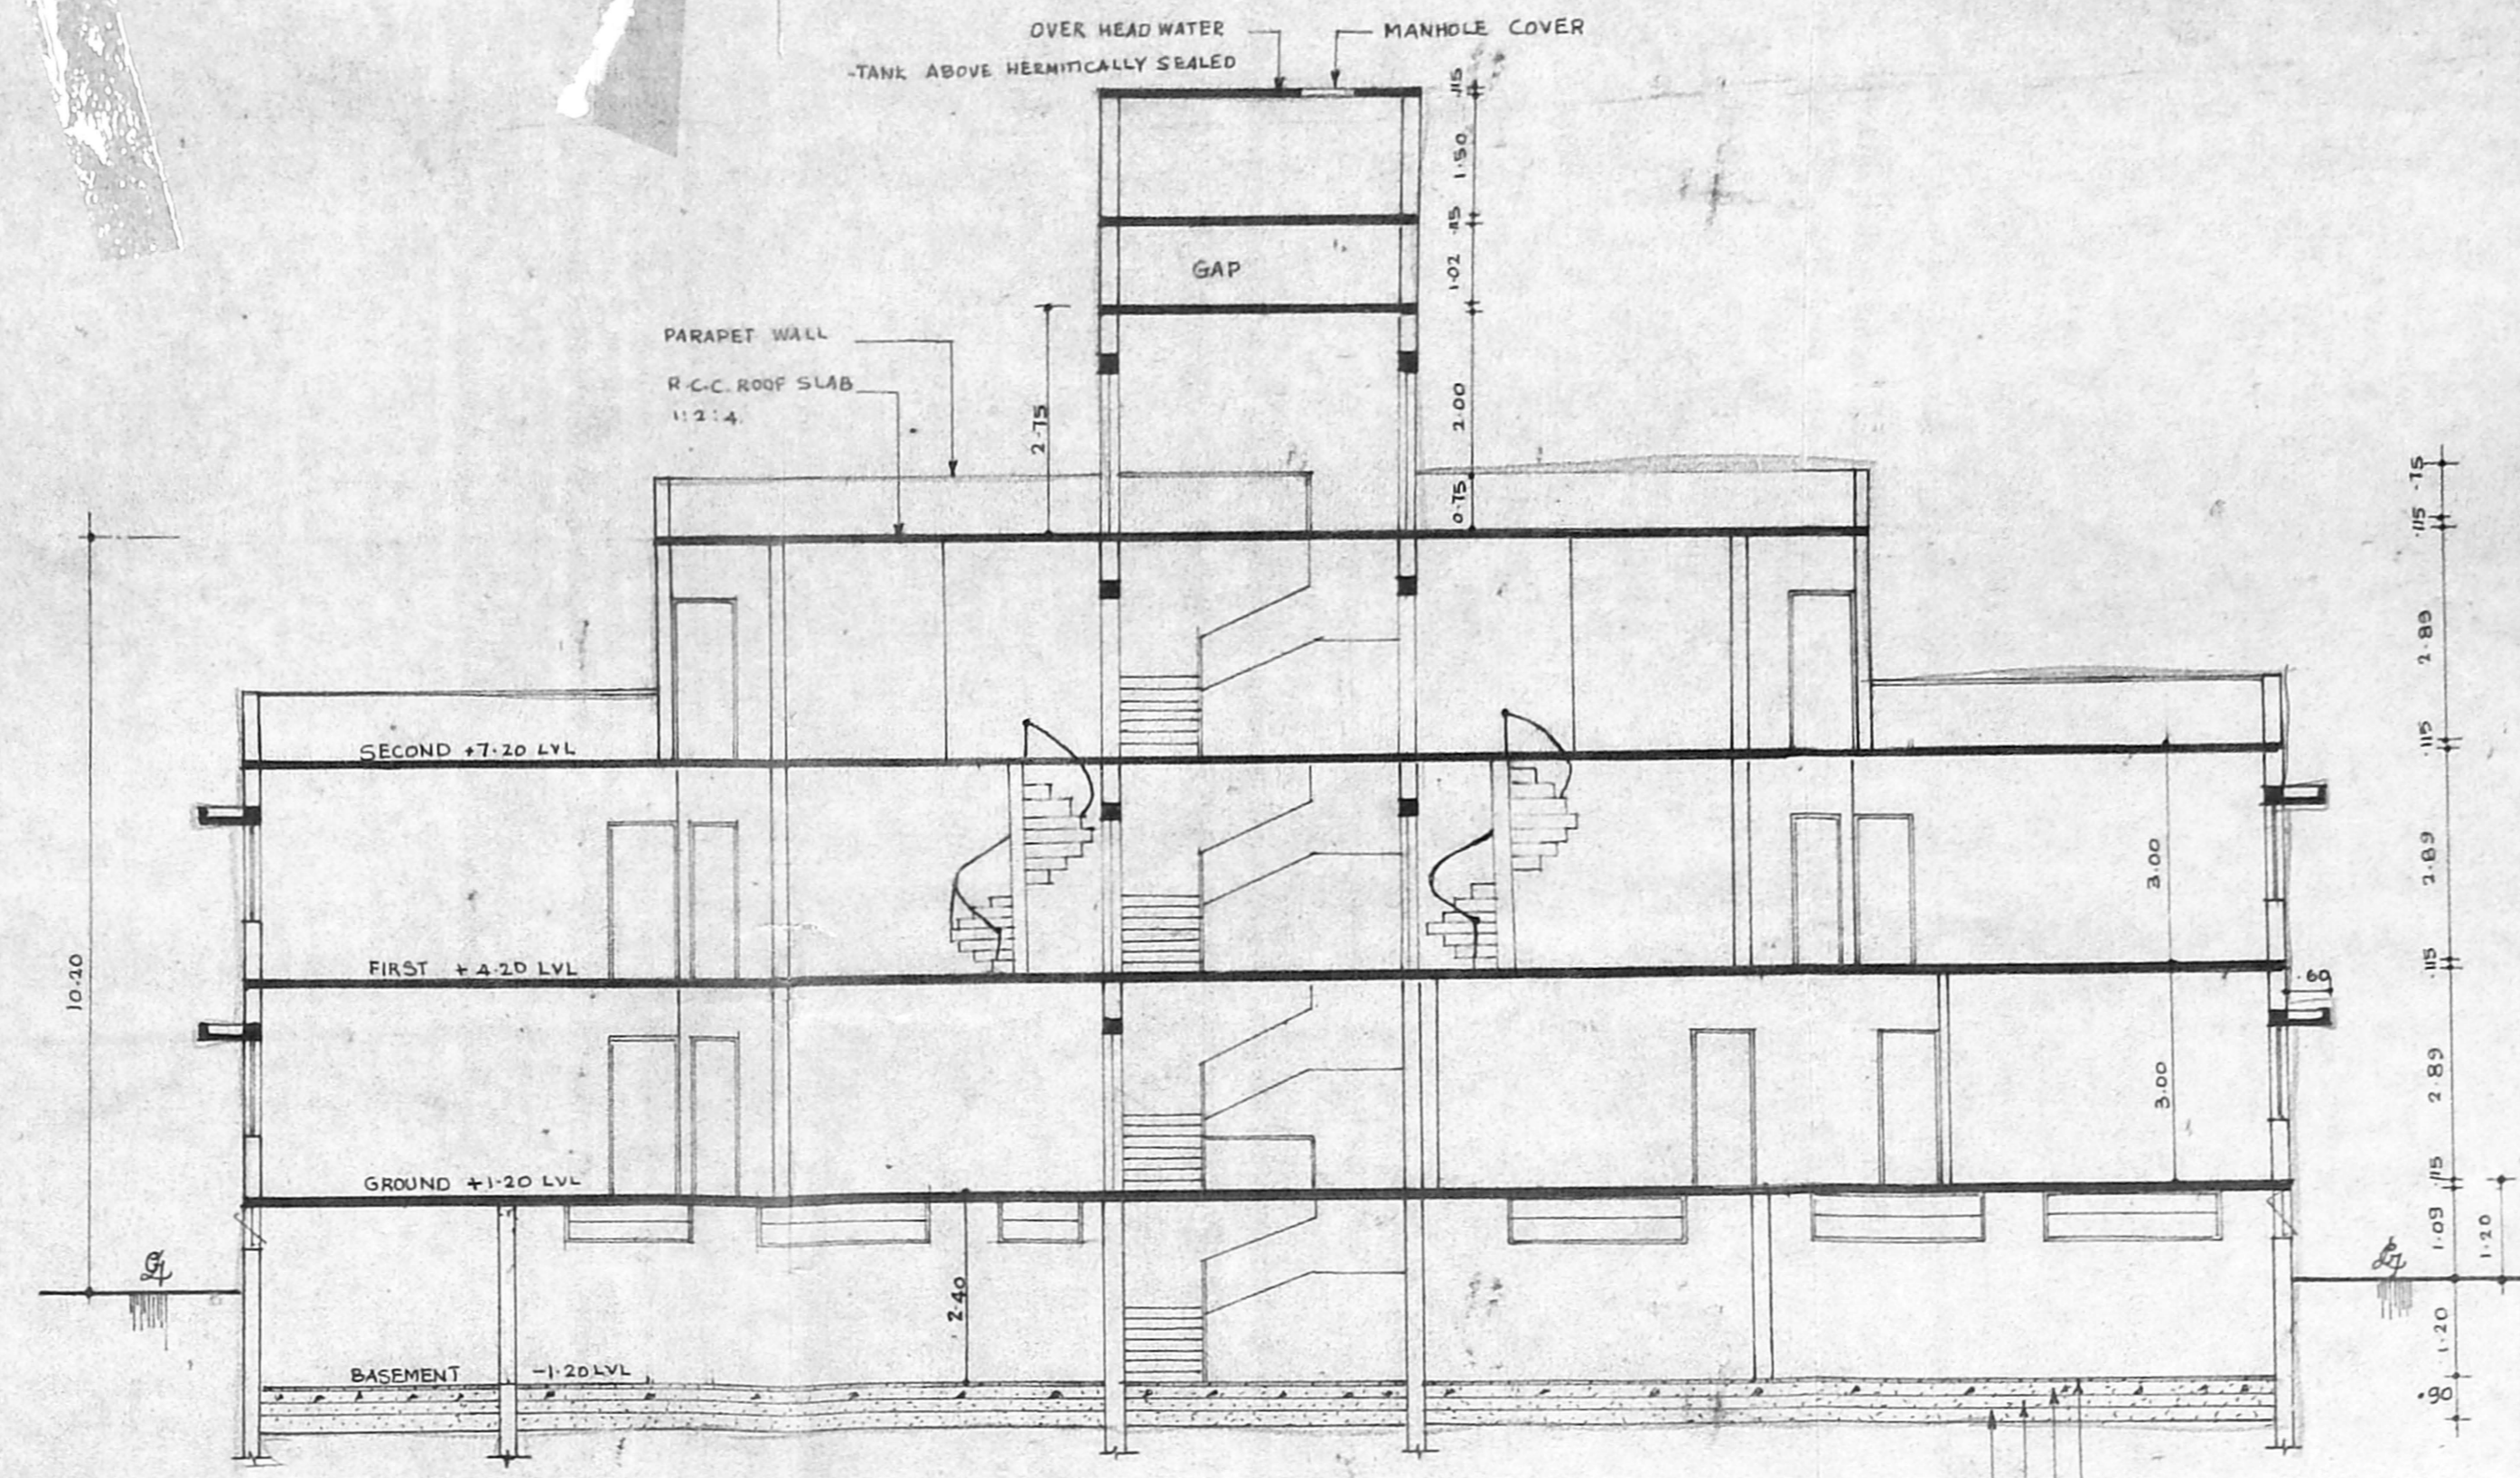


SECTION ON AB

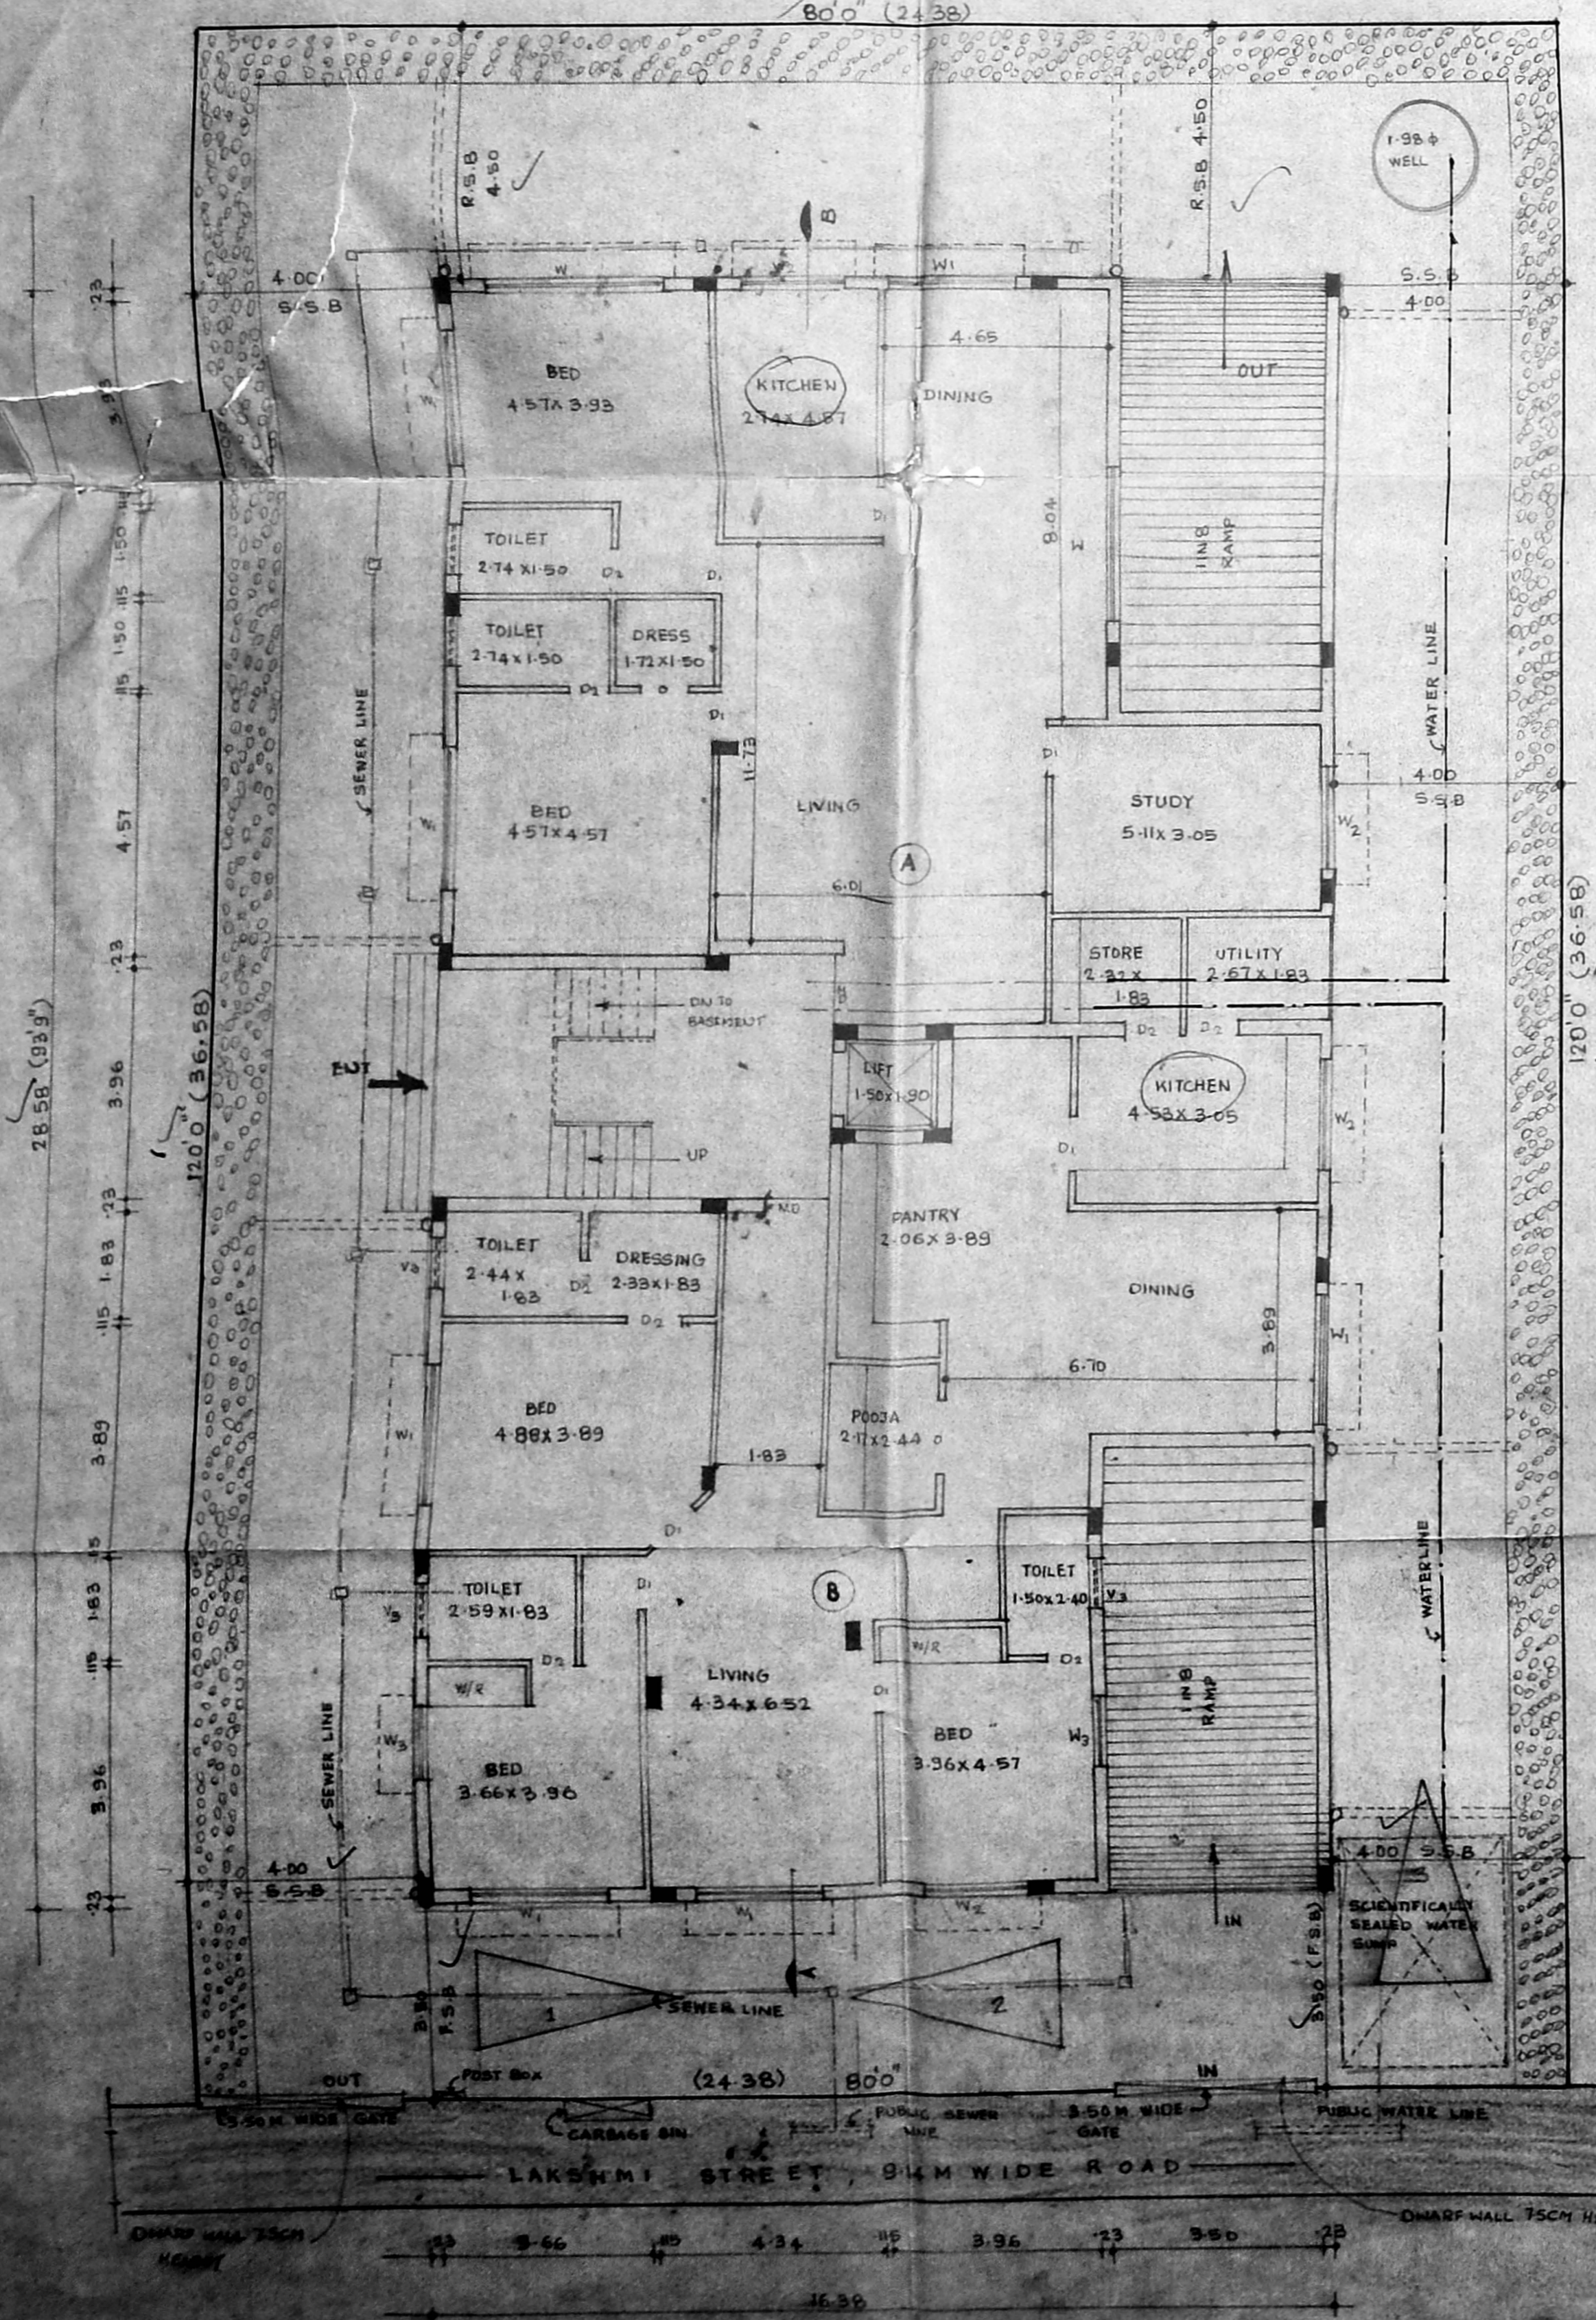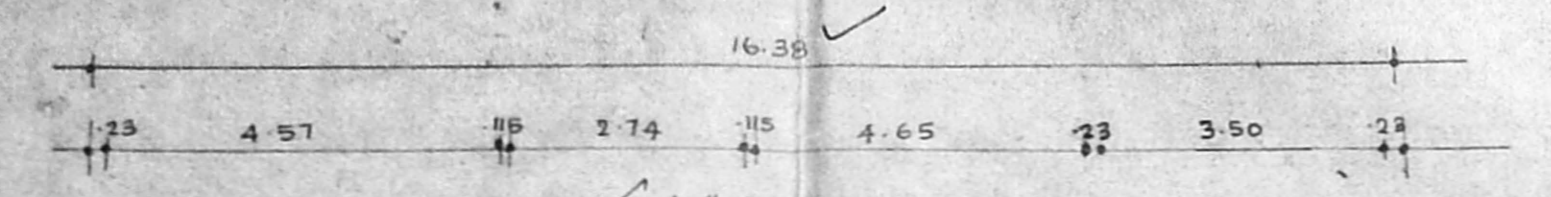

SITE PLAN CUM GROUND FLOOR PLAN

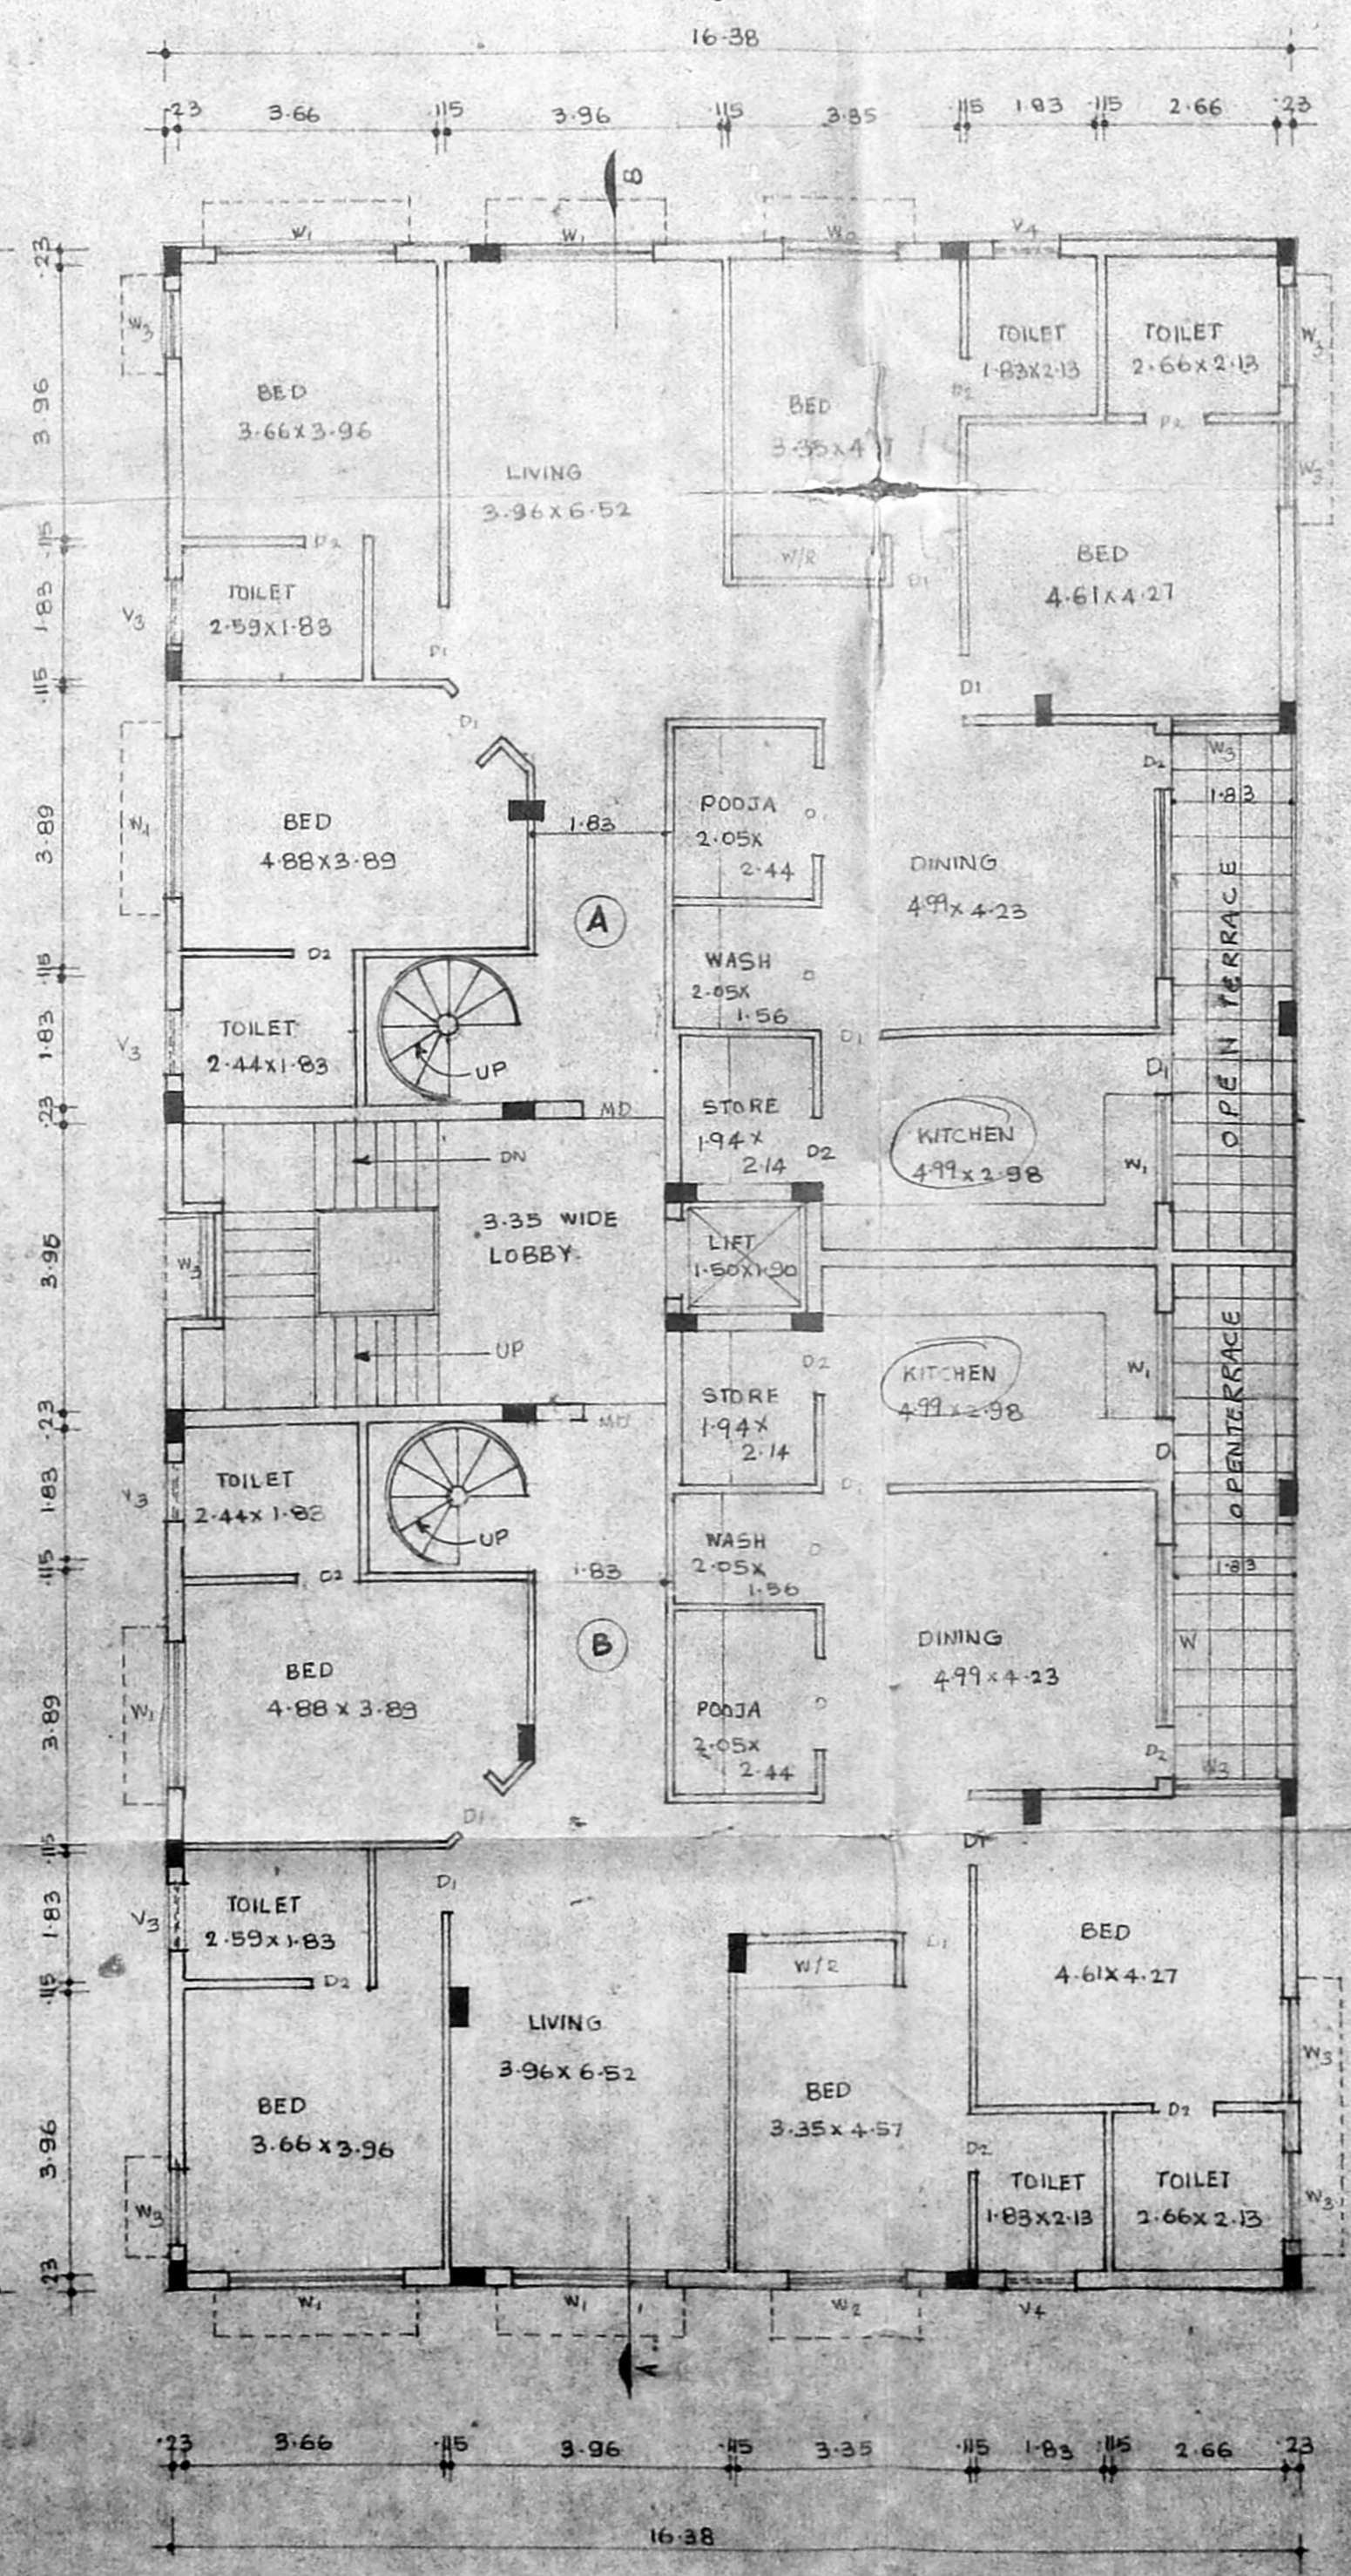

FIRST FLOOR PLAN

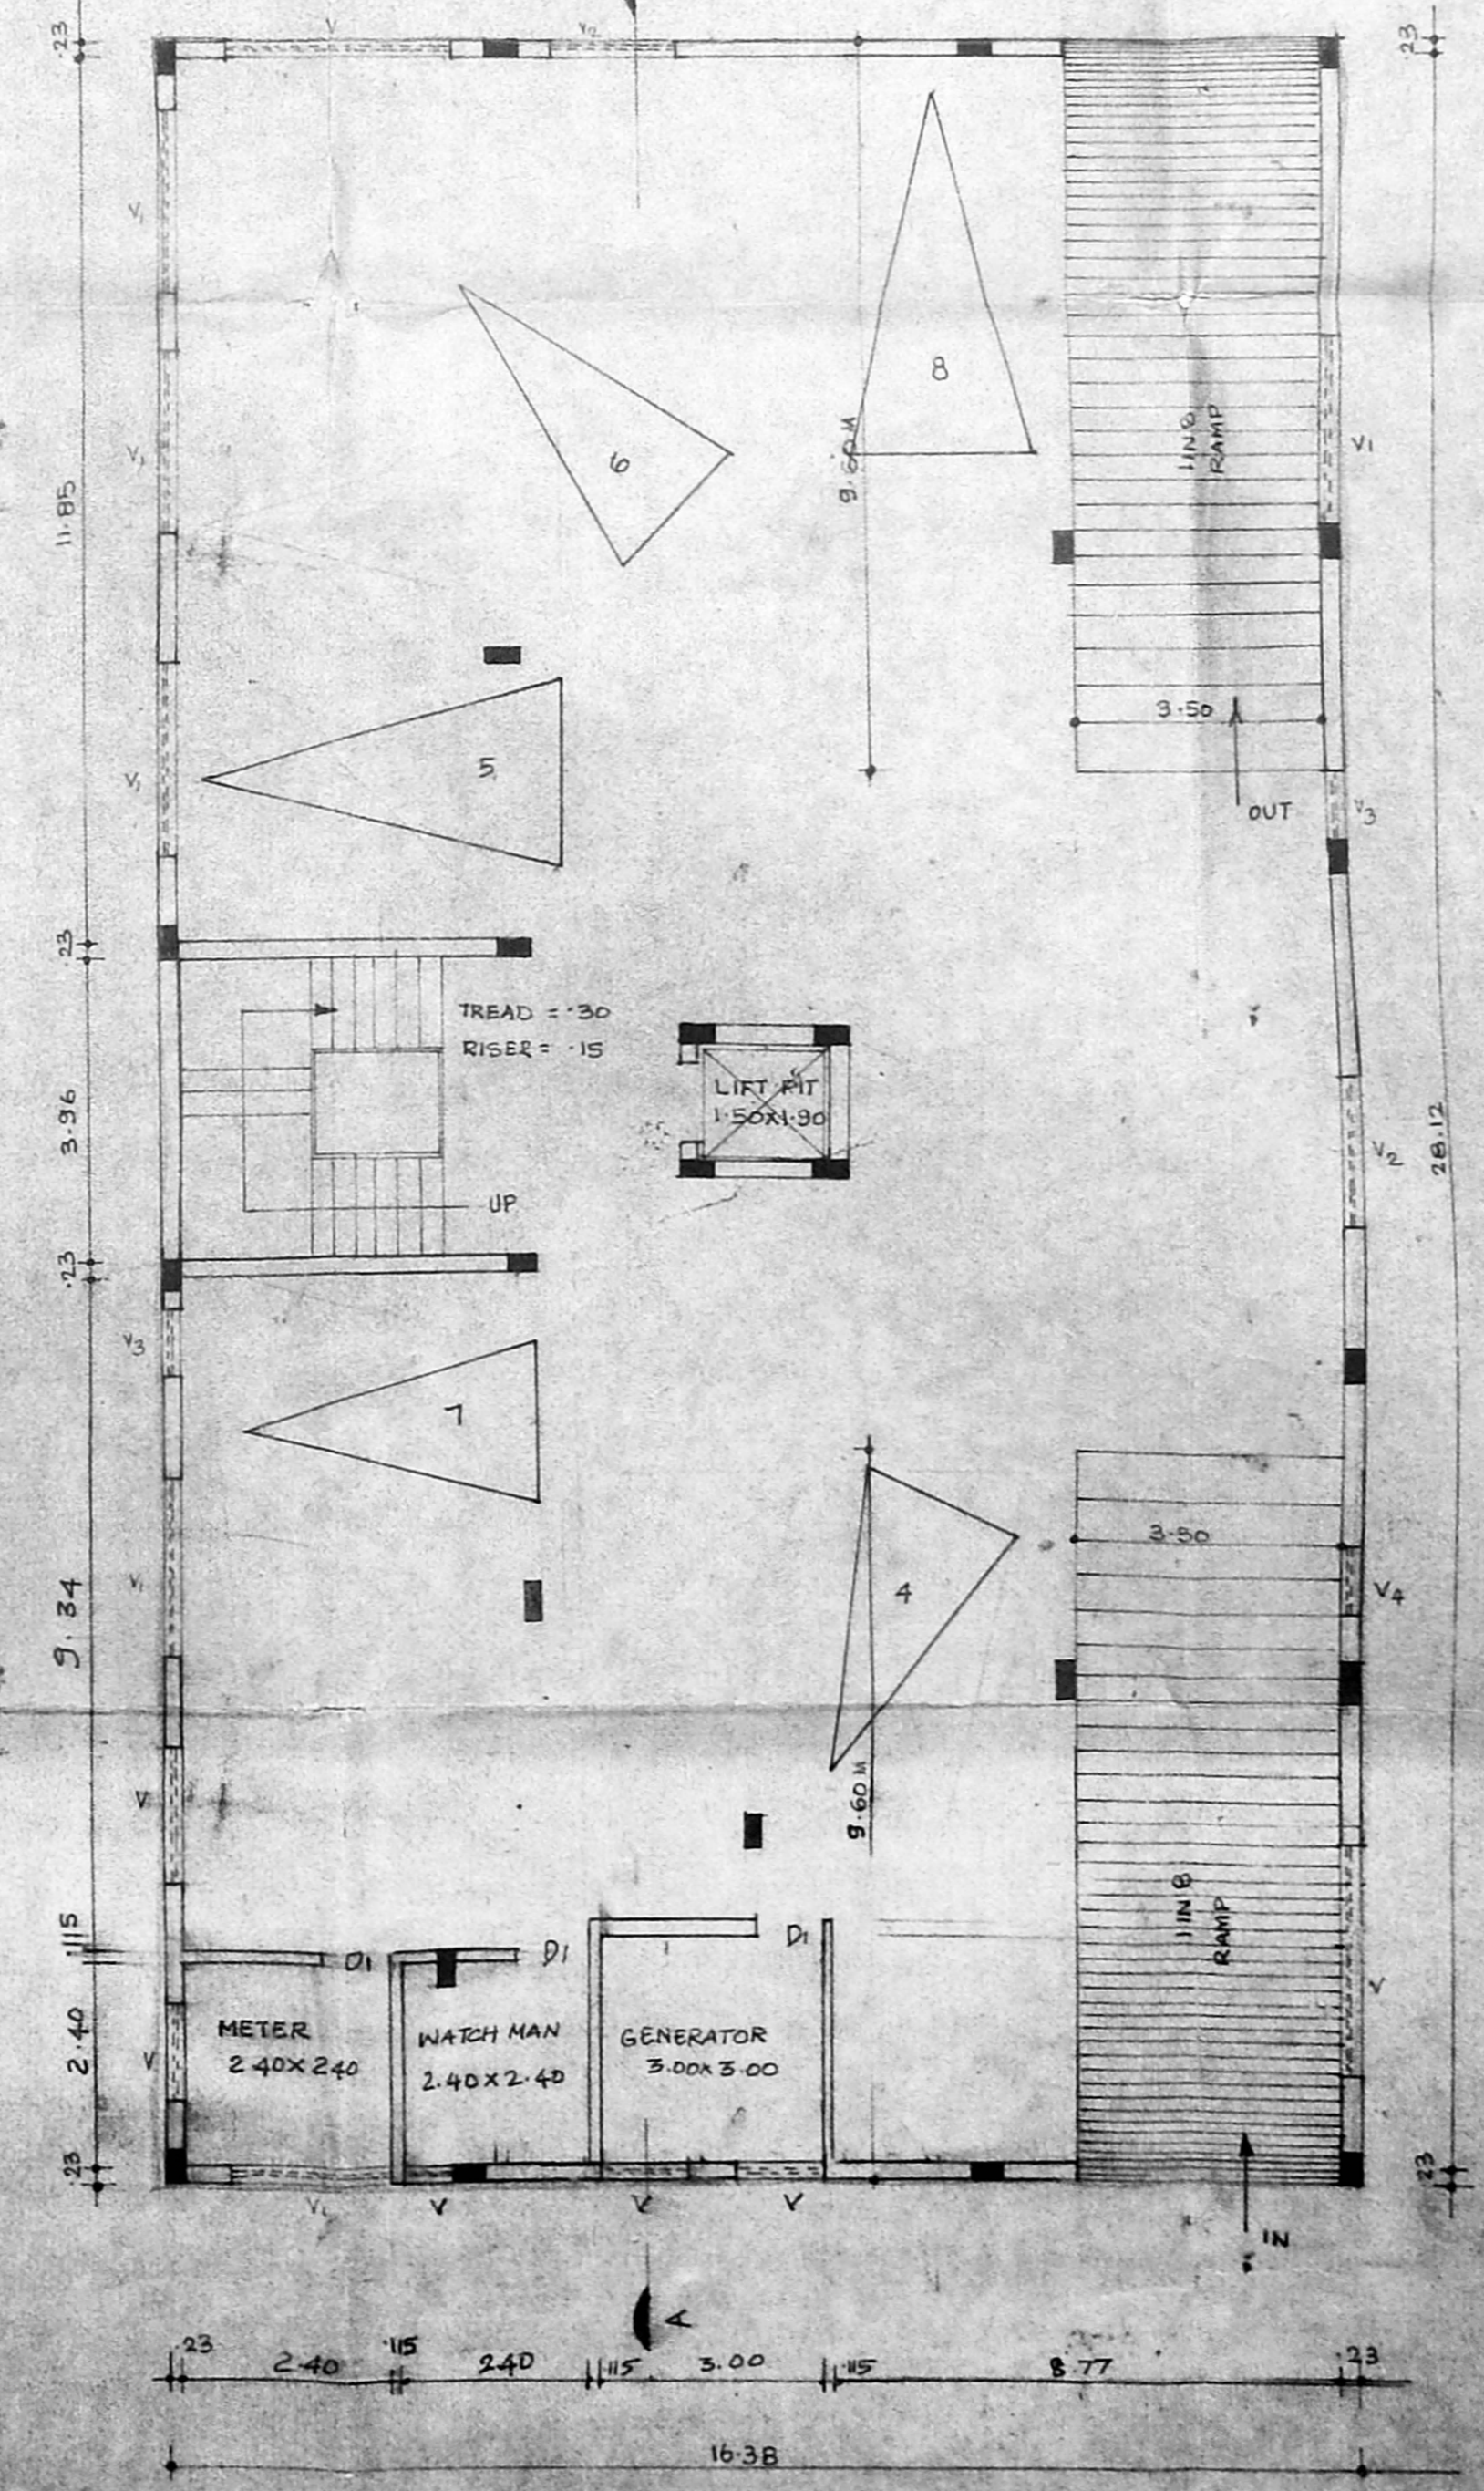


BASEMENT FLOOR PLAN

Dr. Revised Plan  
D-5069r

MADA BL/PP NO. /  
No. B2/S21/95  
PART I  
PART II  
20069r

A.P. D.P.

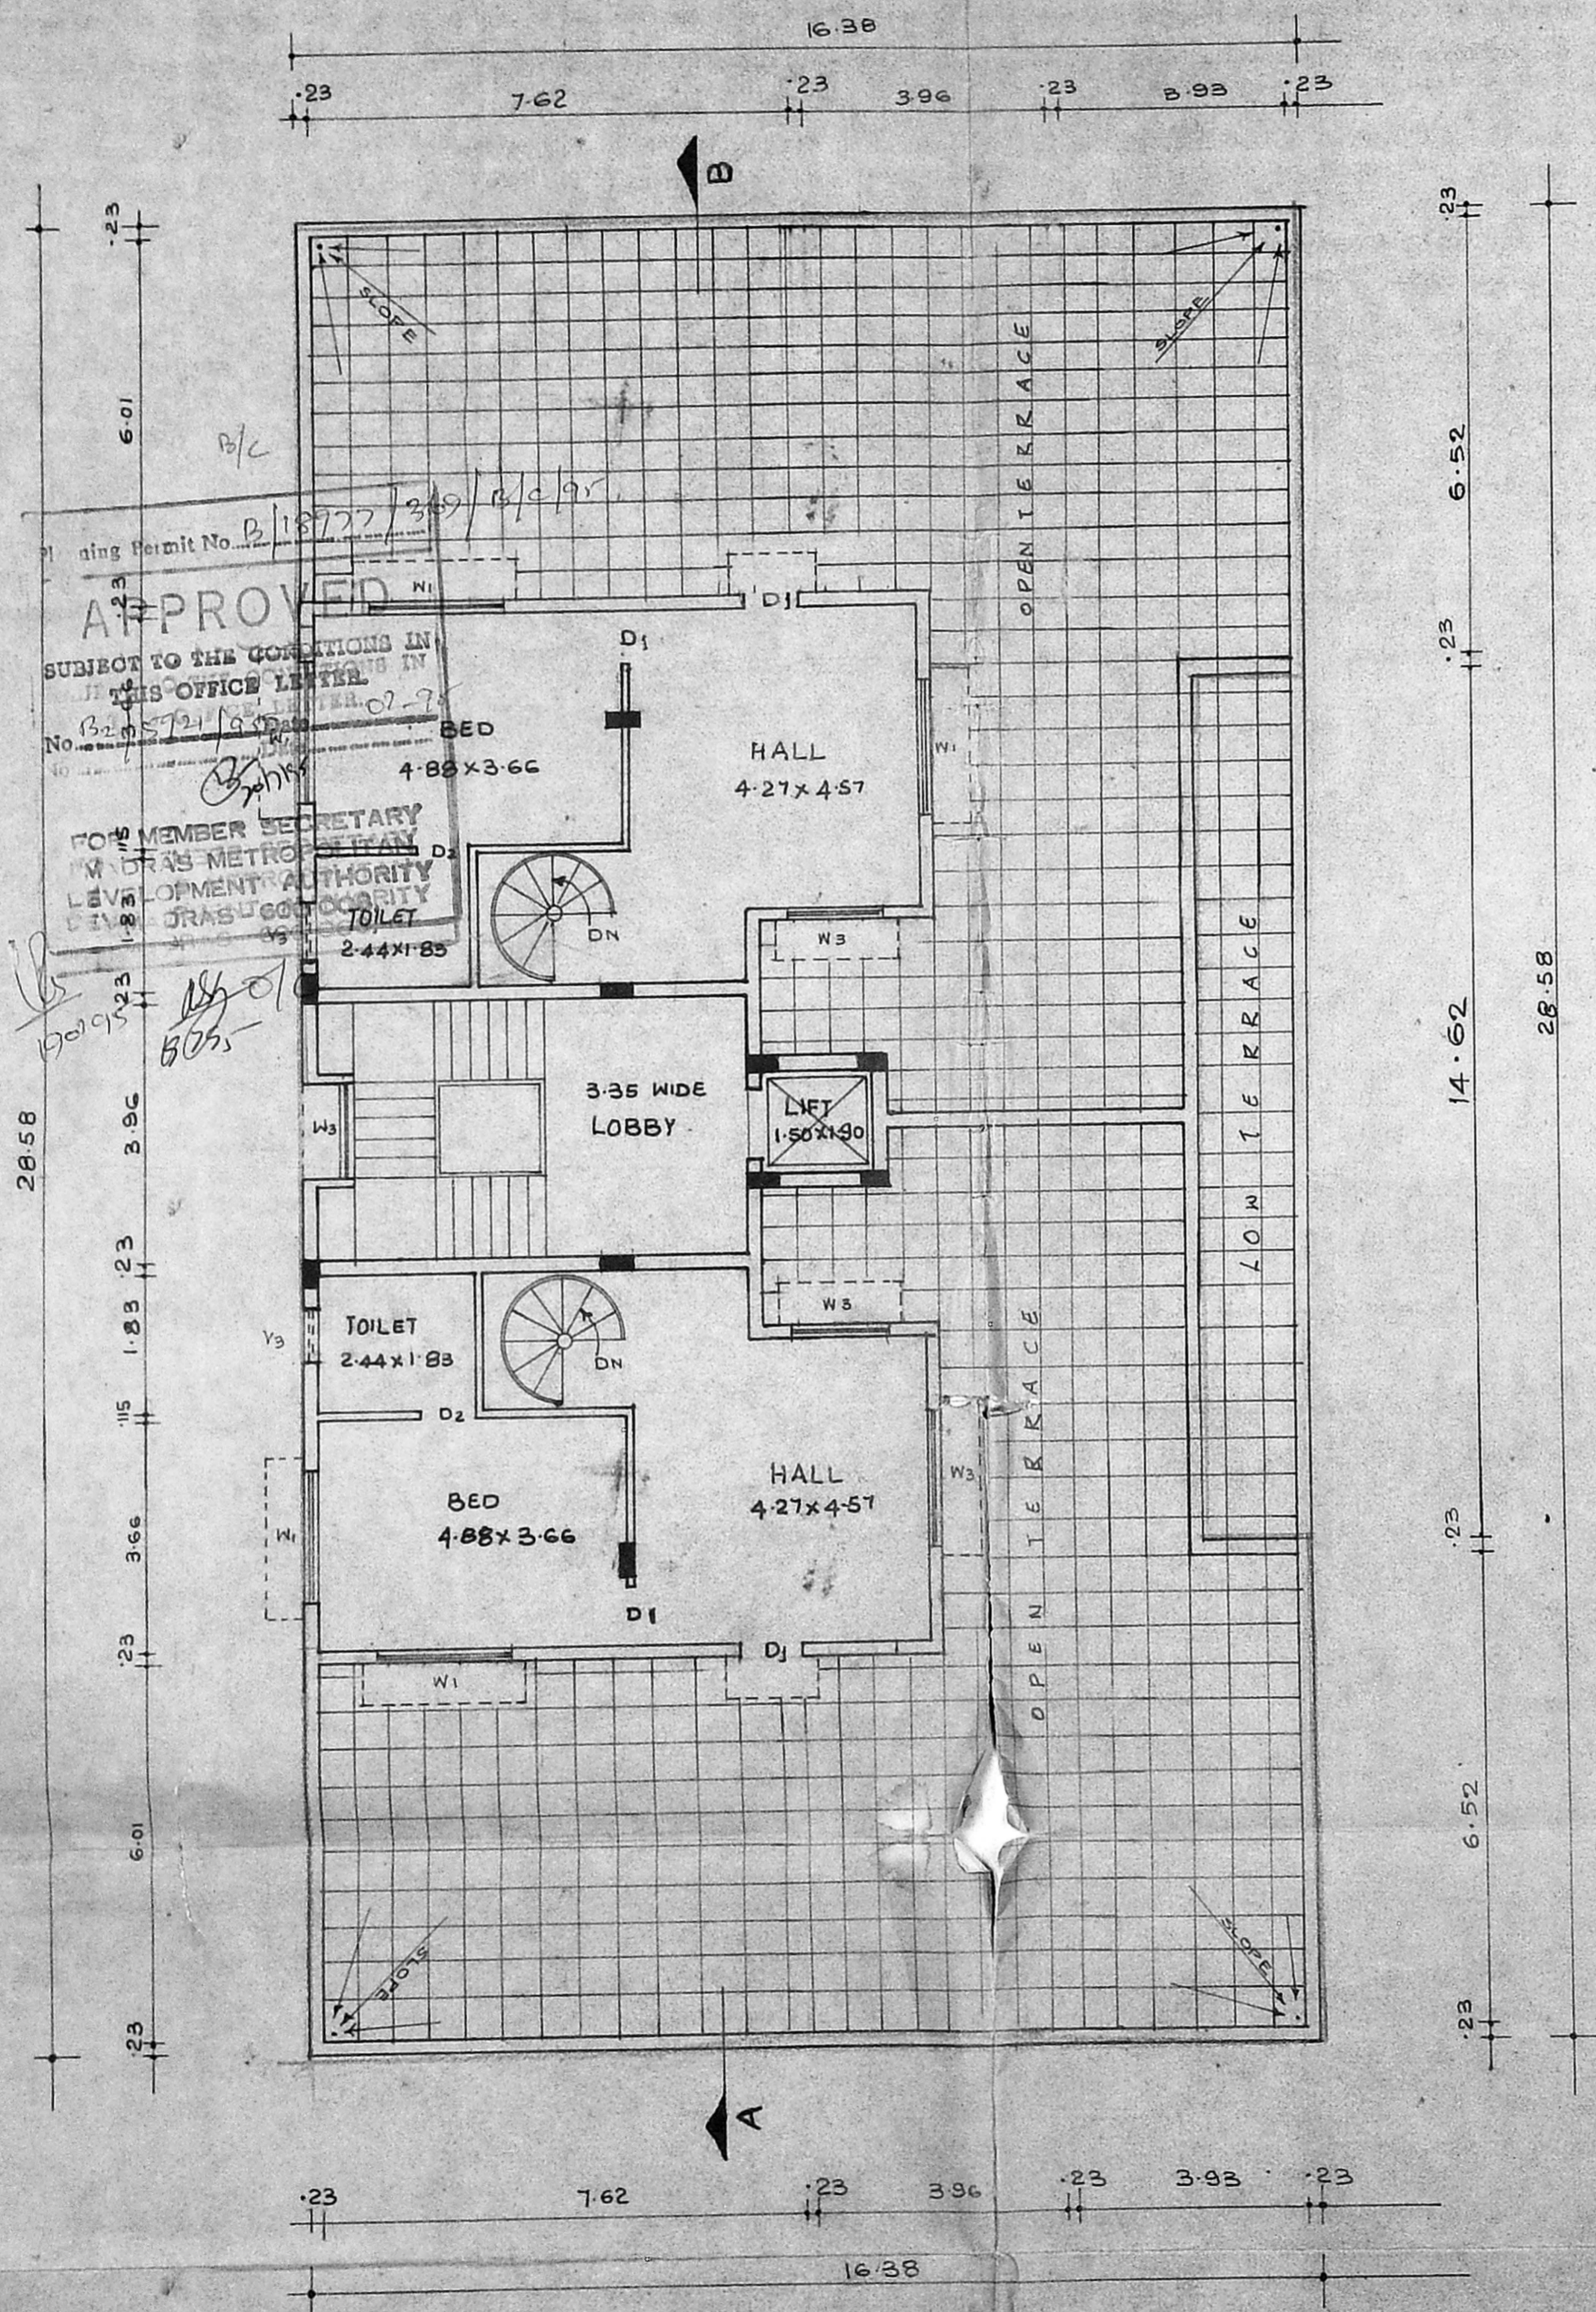

PLAN SHOWING THE PROPOSED APARTMENTS IN DOOR NO. 2, OLD NO. 13 LAKSHMI STREET ALAGAPPANAGAR, MADRAS-10 RS. NOS. 91/132, BLOCK NO. 9. SCALE 1:100







**COLOUR INDEX**

PROPOSAL	
BOUNDARY LINE	
ROAD	
SEWER LINE	
WATER LINE	


1) *S. S. S. S. S.*  
2) *Ad*  
3) *V. Mahadevan, Mrs. P. S. S.*  
4) *S. S. S. S. S.*  
SIGNATURE OF OWNER ...

LICENSED SURVEYOR.  
*K. Shiva Shankar*  
K. SHIVA SHANKAR,  
LICENSED SURVEYOR.  
C.A. No. 1 89 / 12213.

SECOND FLOOR PLAN

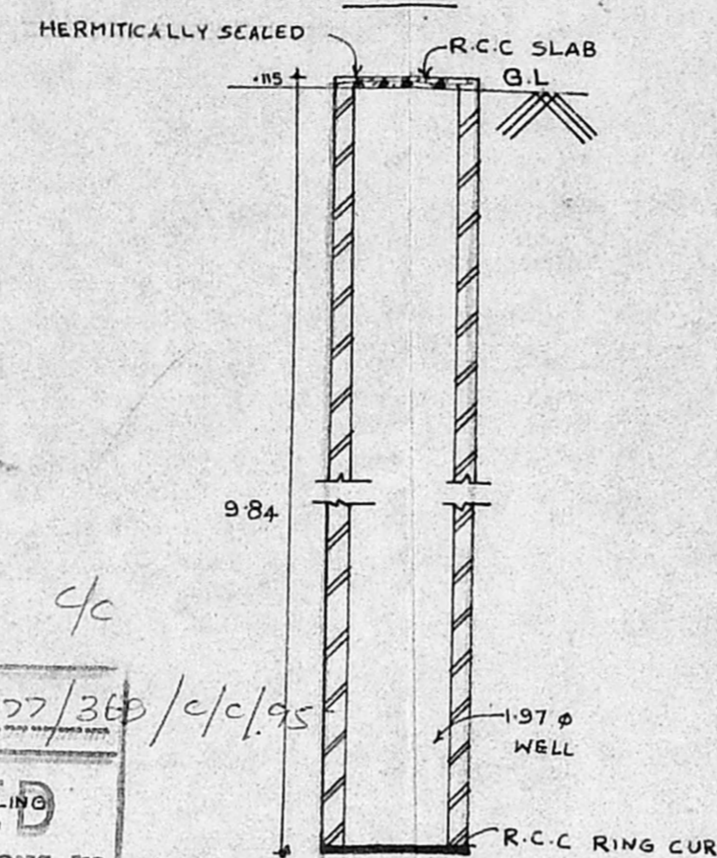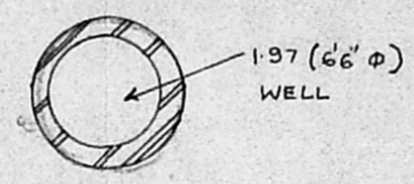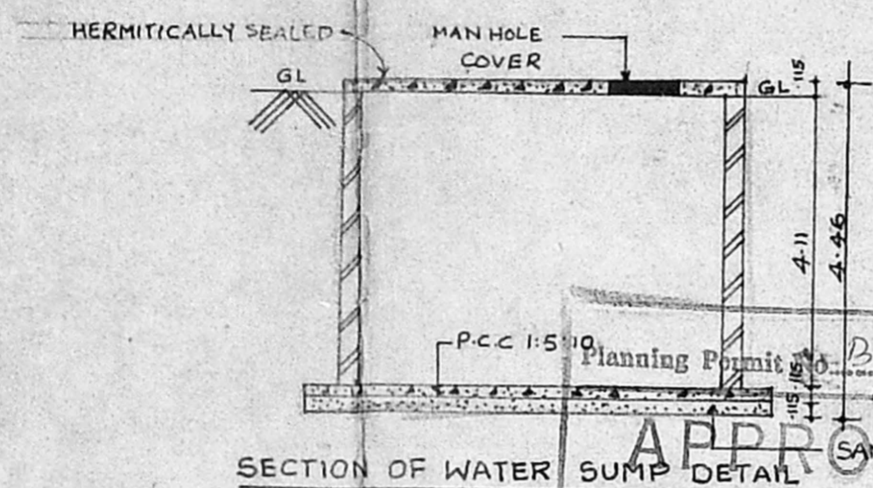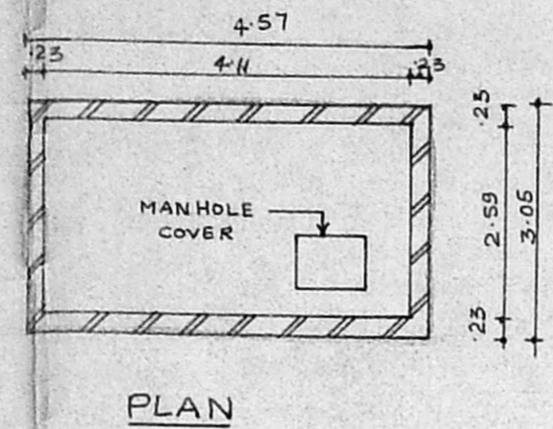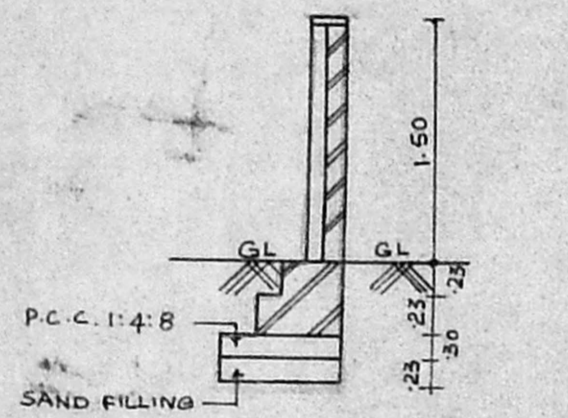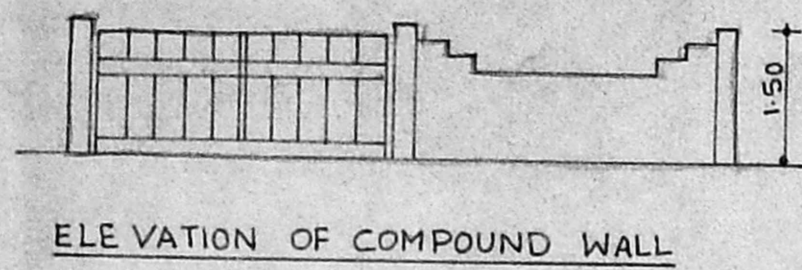

**APPROVED**  
 SUBJECT TO THE CONDITIONS IN THIS OFFICE LETTER.  
 No. B2/5921/95 Date: 02.9.95  
 FOR MEMBER SECRETARY  
 MADRAS METROPOLITAN  
 DEVELOPMENT AUTHORITY  
 MADRAS - 600 008.

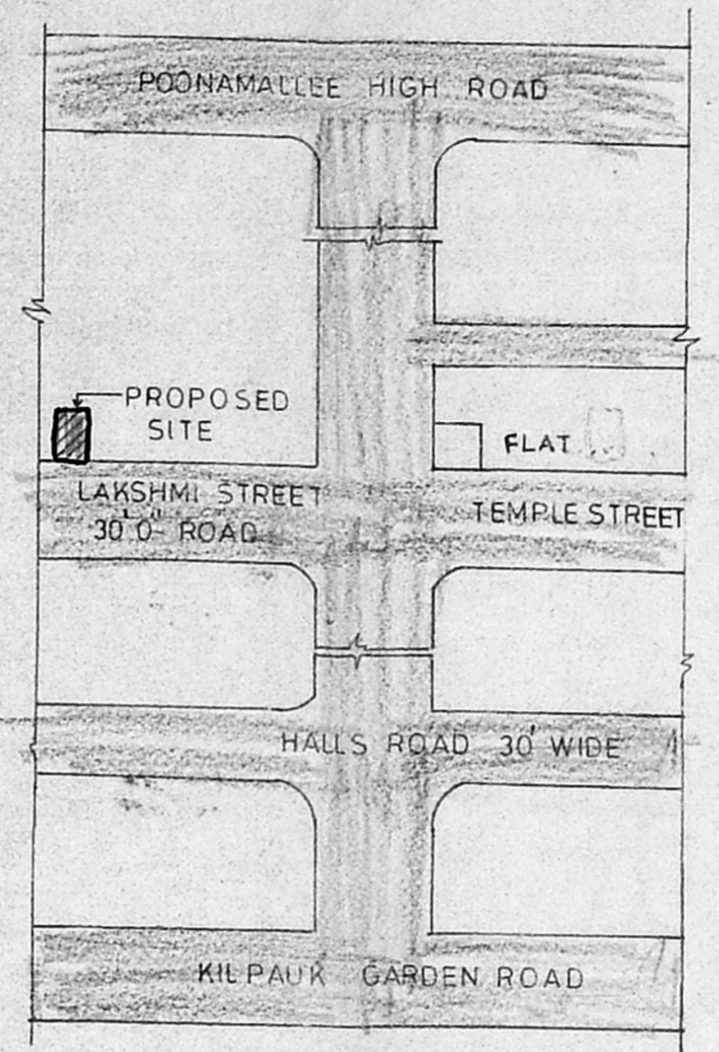

PLAN SHOWING THE PROPOS APARTMENTS IN DOOR NO.2 [OLD NO.13] LAKSHMI STREET ALAGAPPA NAGAR, MADRAS

R.S. NOS. 91/132, BLOCK NO. 9.



SCALE 1:100

**COLOUR INDEX**



- PROPOSAL
- ROAD
- BOUNDARY LINE
- WATER LINE
- SEWER LINE

**SIGNATURE OF OWNER**

- 1) *Solomon*
- 2) *Alf*
- 3) *1. Vaidyanathan Pillai*
- 4) *Atchannay*

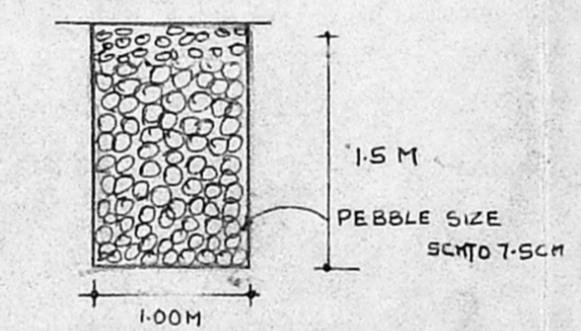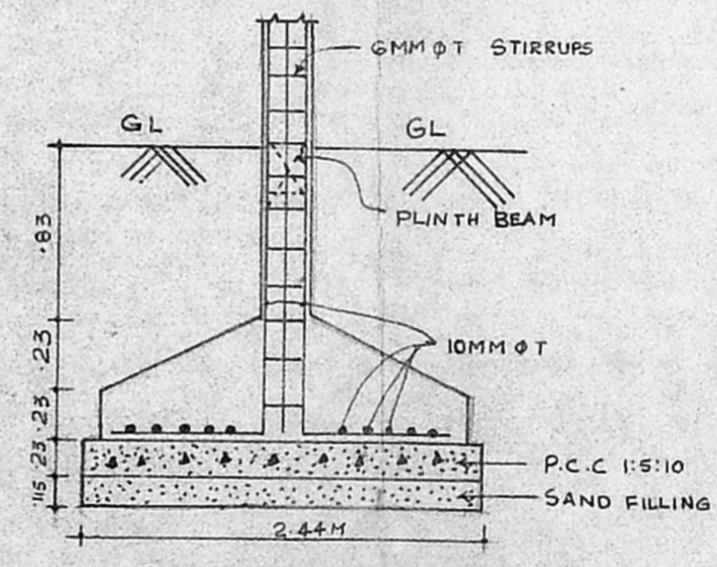

SCALE 1:50 (1"=40")

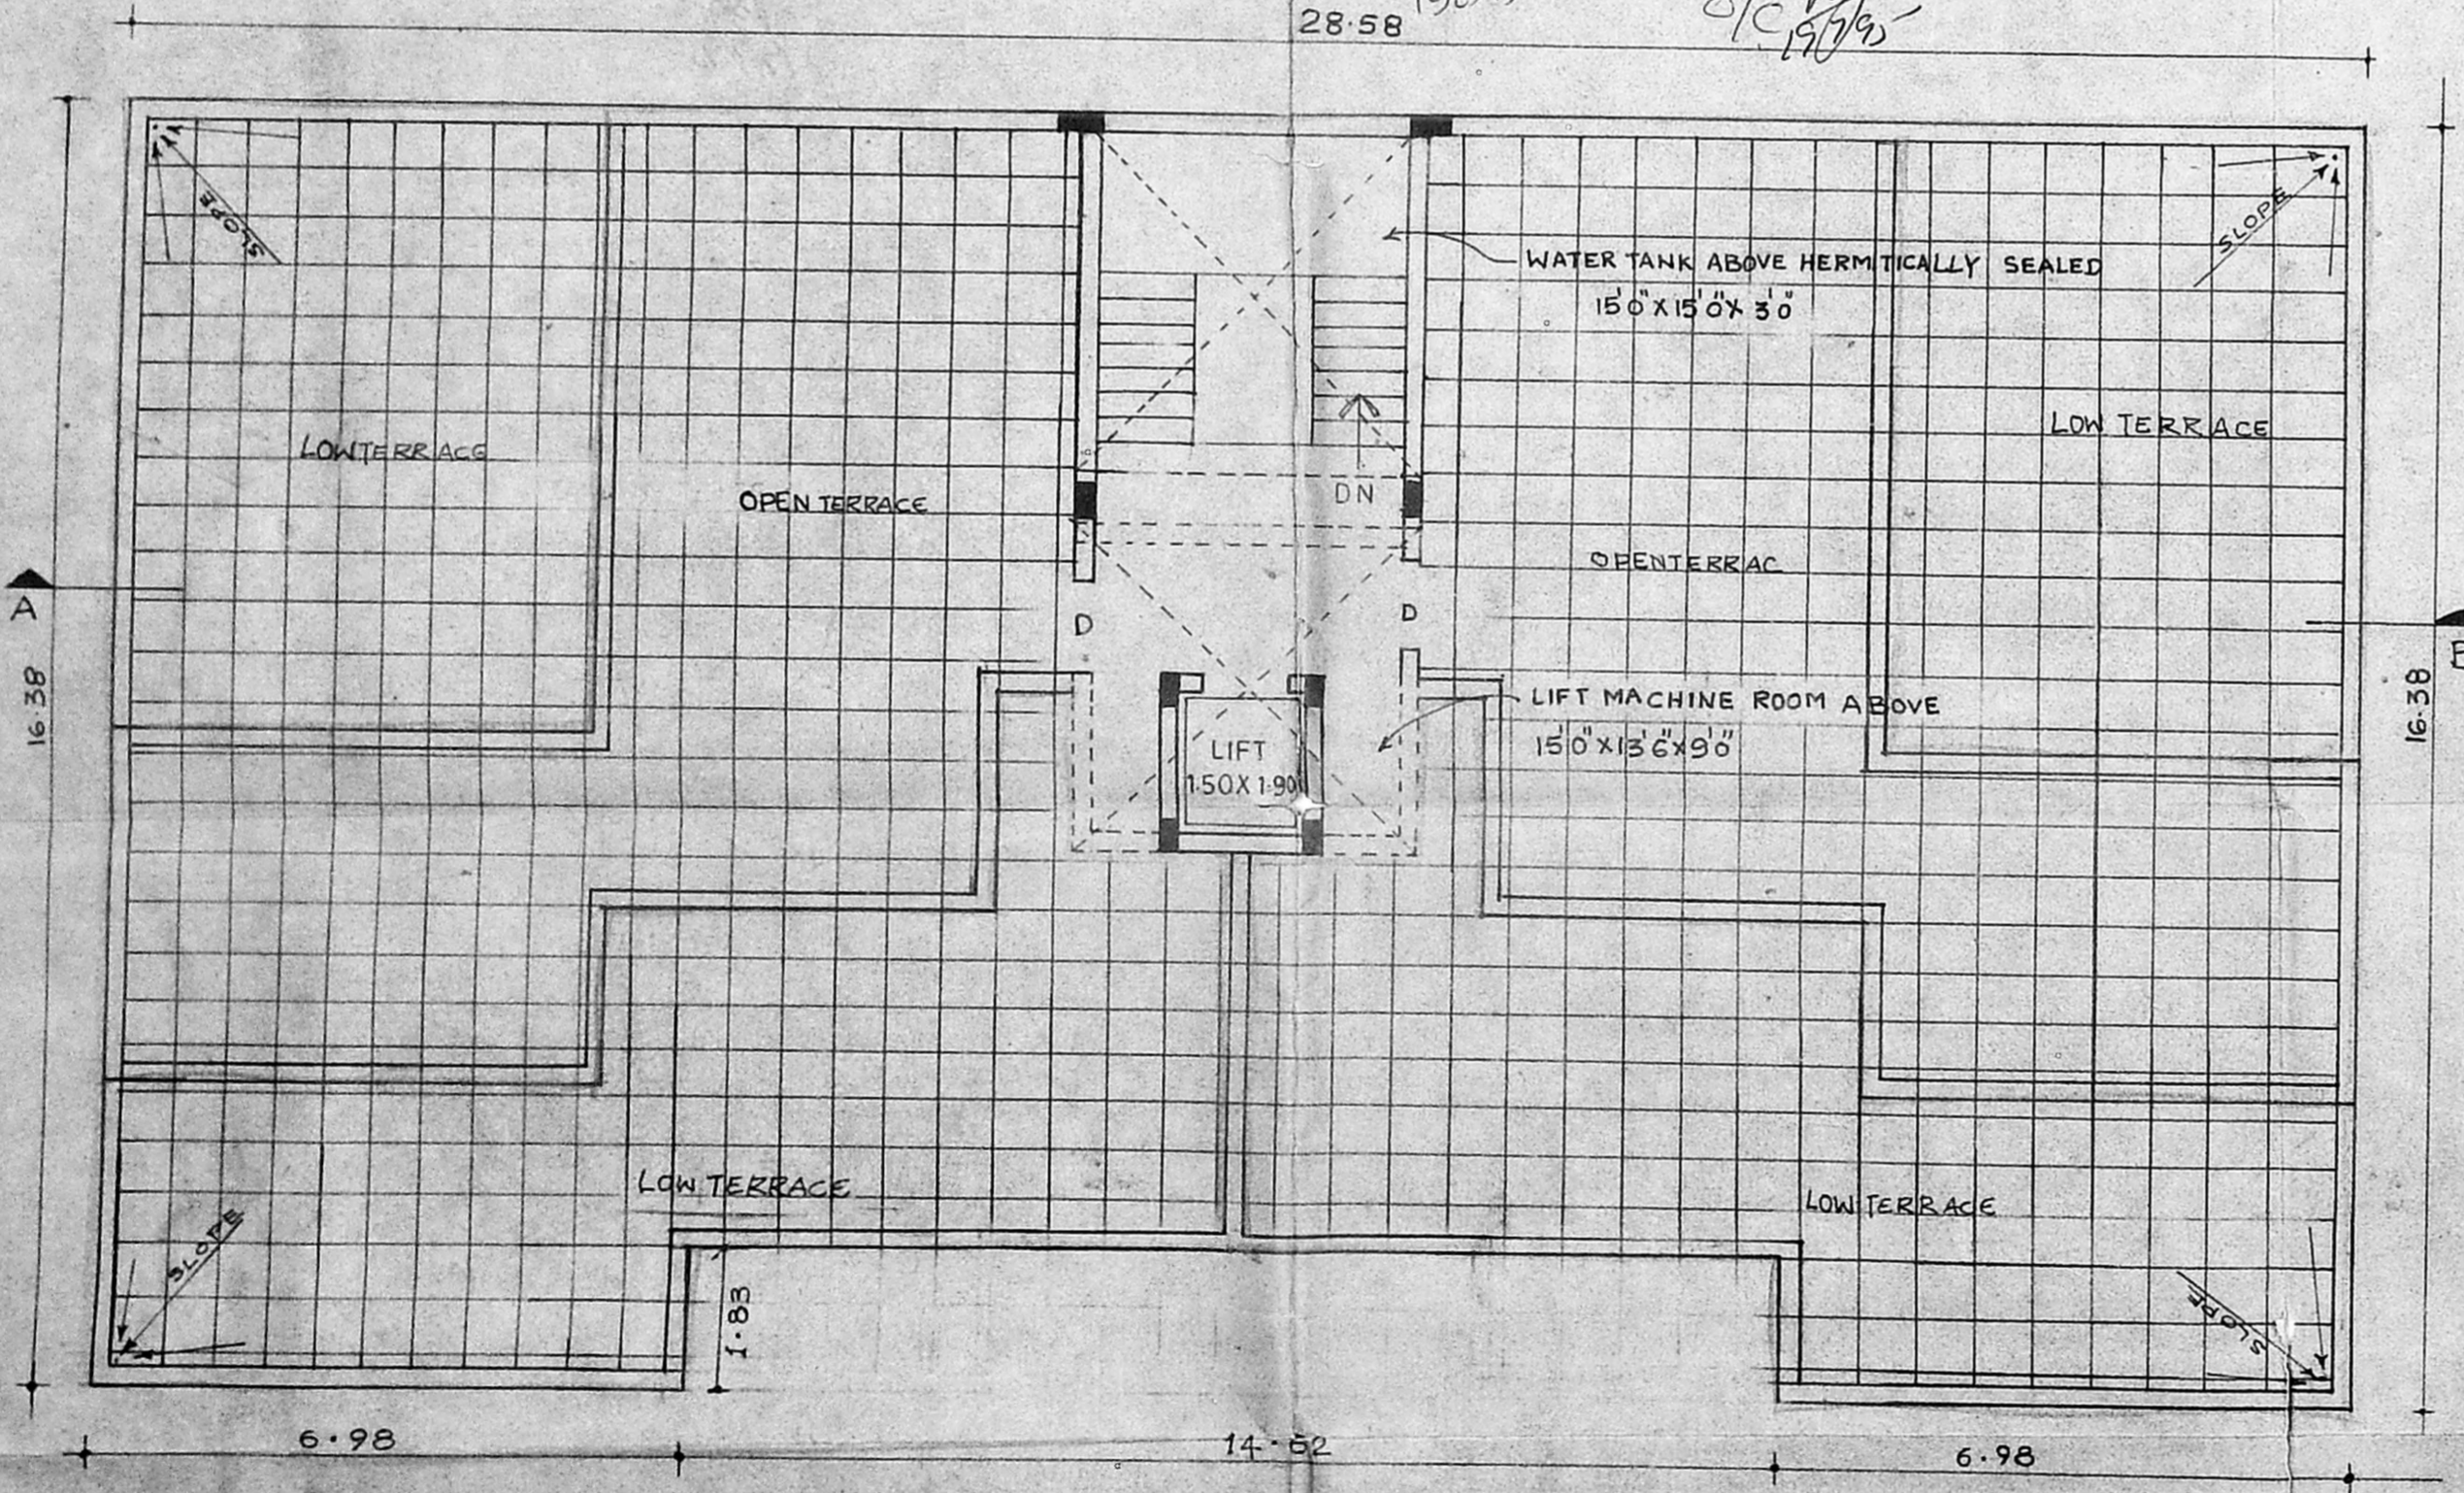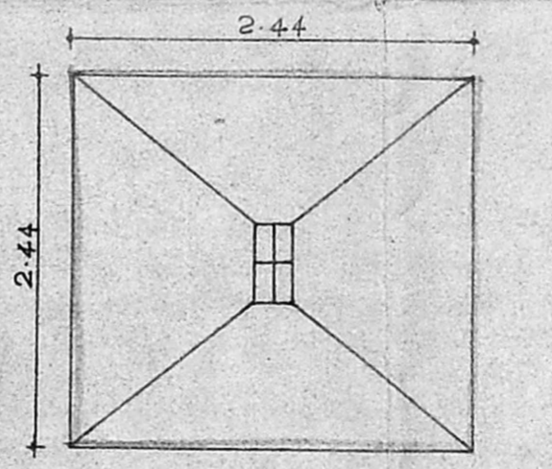

**LICENSED SURVEYOR**

*K. Shiva Shankar*  
 K. SHIVA SHANKAR  
 LICENSED SURVEYOR  
 C.A. No. / 89 / 12213