




PROPOSED BUILDING AT
 S. No. 123/2, ARCOT ROAD,
 PORUR VILLAGE, SAIDAPET
 TALUK, MADRAS - 600 008
 Revised Plan
 Dt. 12.05.94

MMDA (B/PP NO. /
 E. No. B2/14018/94
 No. B2/14018/94
 Dt. 12.05.94

SPECIFICATIONS
 FOUNDATION: R.C.C. raft foundation
 FLOORING: With p.c.c. 1:2:4
 A.P. over each D.P.
 S. STRUCTURE: Bk. work in C.M. 1:3
 ROOF SLAB: R.C.C. 1:2:4 5" th.
 W. COURSE: Bk. jelly laid with
 L.m 1:3 with two layers of
 pressed tiles.
 JOINERY: Best Indian teak wood

JOINERY
 MD Main door 1829 x 2134
 D, Door 762 x 2134
 W, Window 2438 x 1524
 V Ventilator 2438 x 610
 V, Ventilator 914 x 610.

PRO COLOR 
 SITE COLOR 
 ROAD COLOR 

FOR MADRAS ASBESTOS PIPE
 COMPANY
 A. G. J. PARTNER
 OWNER.


K. Subramaniam, G.D. Archt.,
 F.I.I.R.A., A.I.I.A.
 CLASS - 1 LICENSED SURVEYOR
 R.S. No. 276, Regd. Architect,
 Corporation of Madras

SHEET no. 1


	Name	Date
Designed by		
Drawn by	V. Sri Latha	23.6.94
Checked by		
Scale	1" = 8'0"	

ARCHITECTS
 M. Audiseshaiah
 SRINIVASA ENTERPRISES,
 74, Bazullah Road,
 T. Nagar Ms-17.

Planning Permit No. B/18891/283/A/E/95
APPROVED
 SUBJECT TO THE CONDITIONS IN
 THIS OFFICE LETTER.
 No. B2/14018/94 Date: 06-75
 95%
 FOR MEMBER SECRETARY
 MADRAS METROPOLITAN
 DEVELOPMENT AUTHORITY
 MADRAS - 600 008.

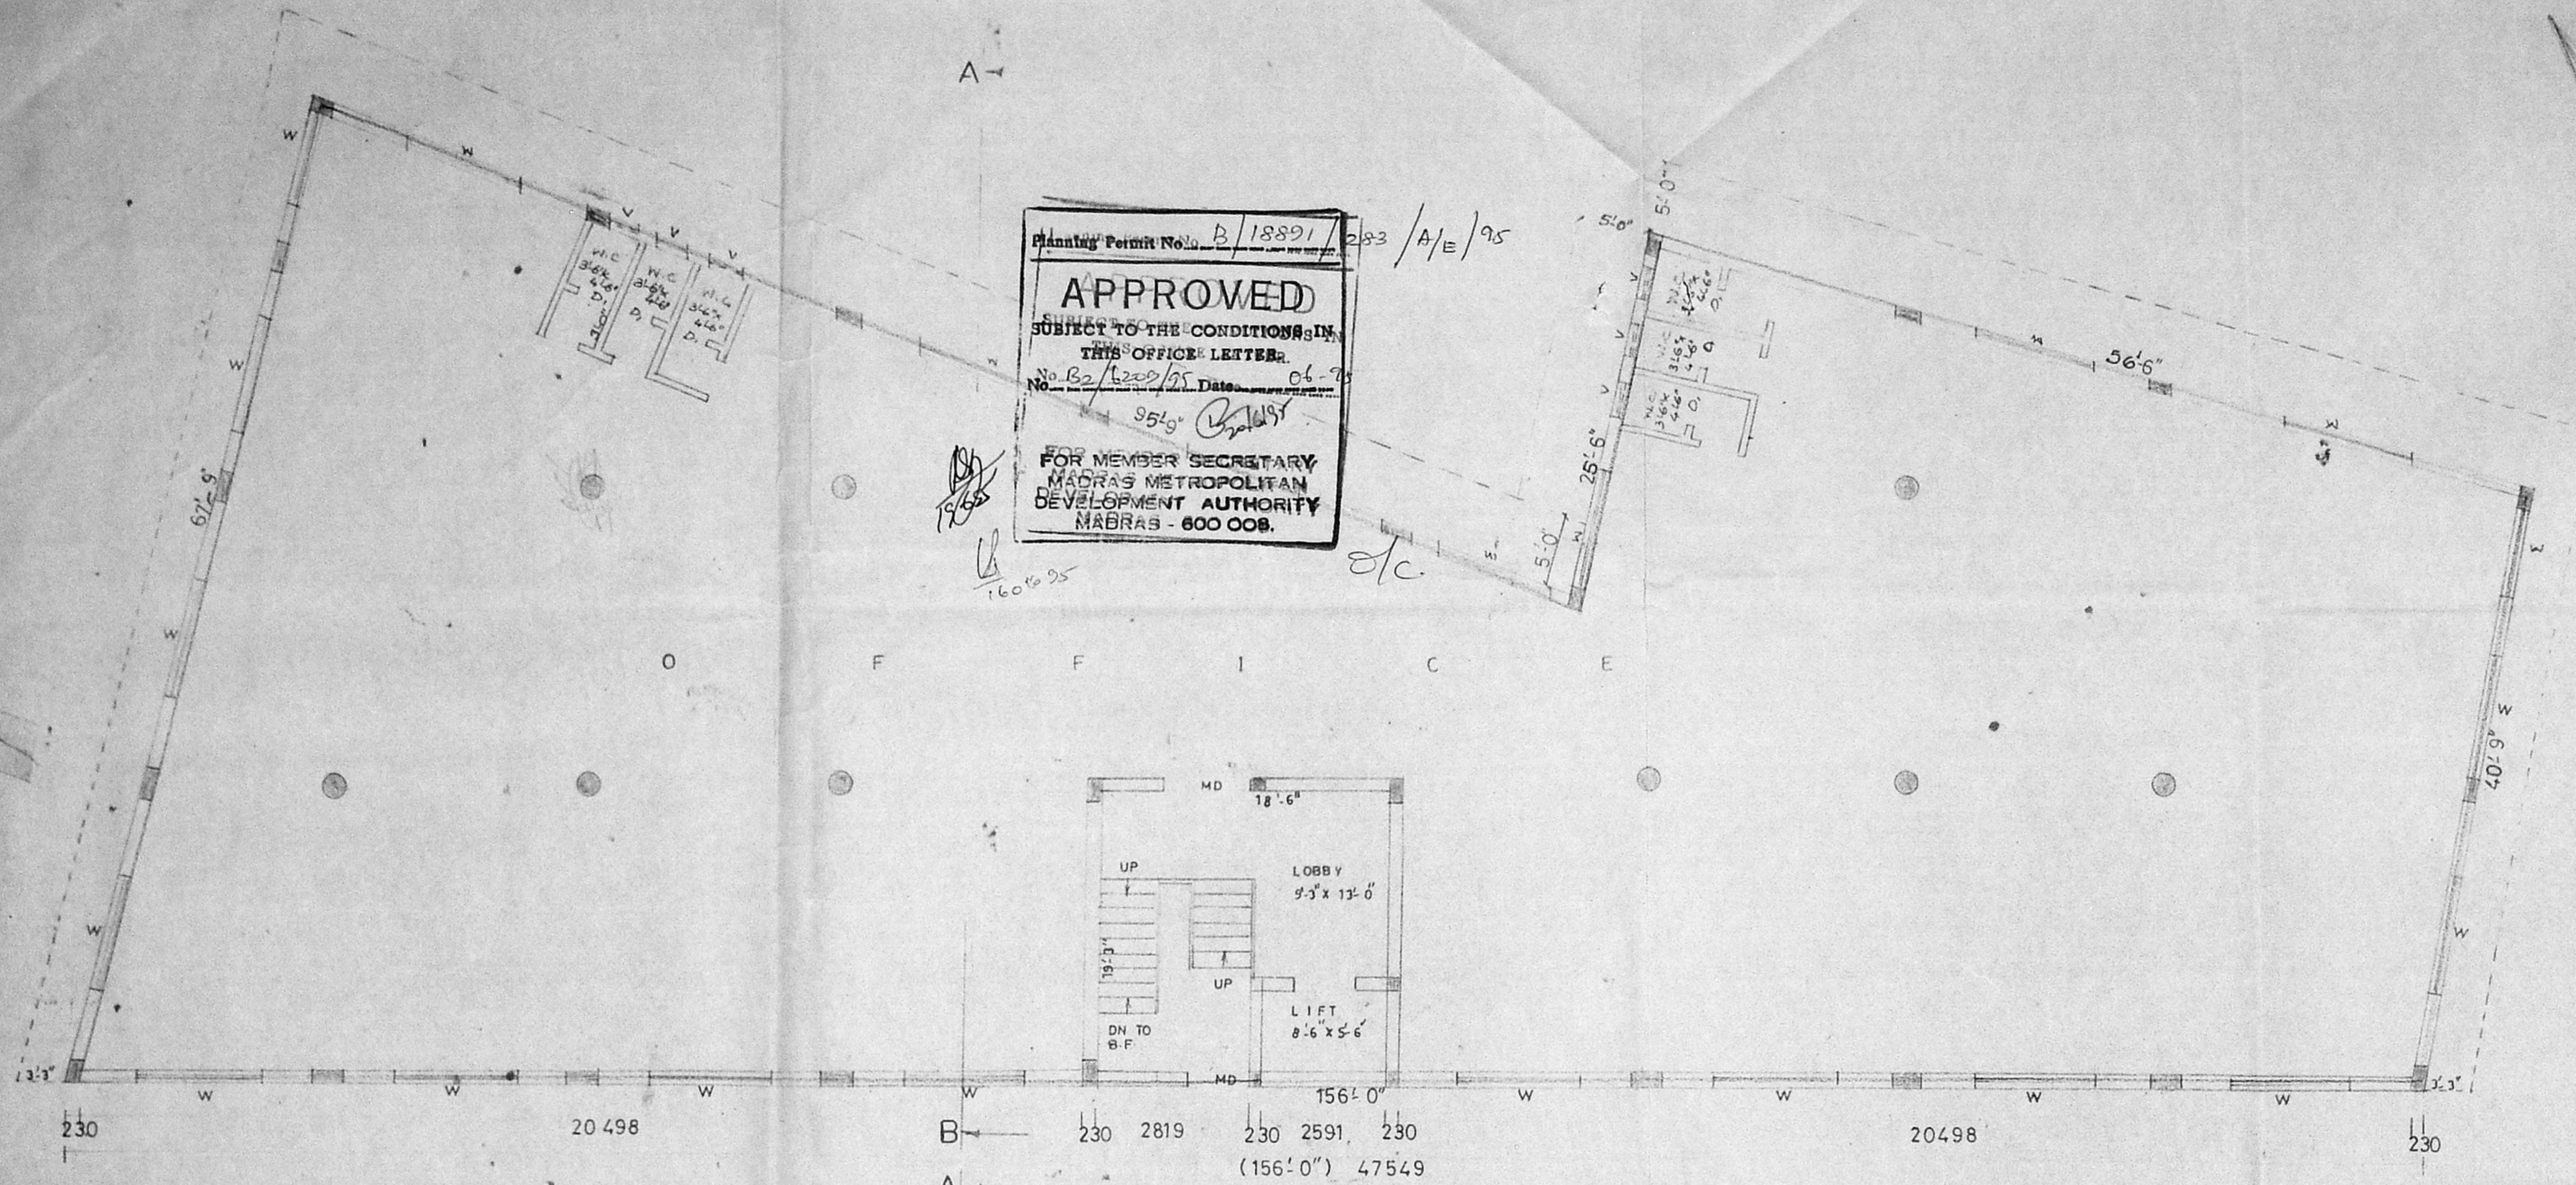

GROUND FLOOR PLAN

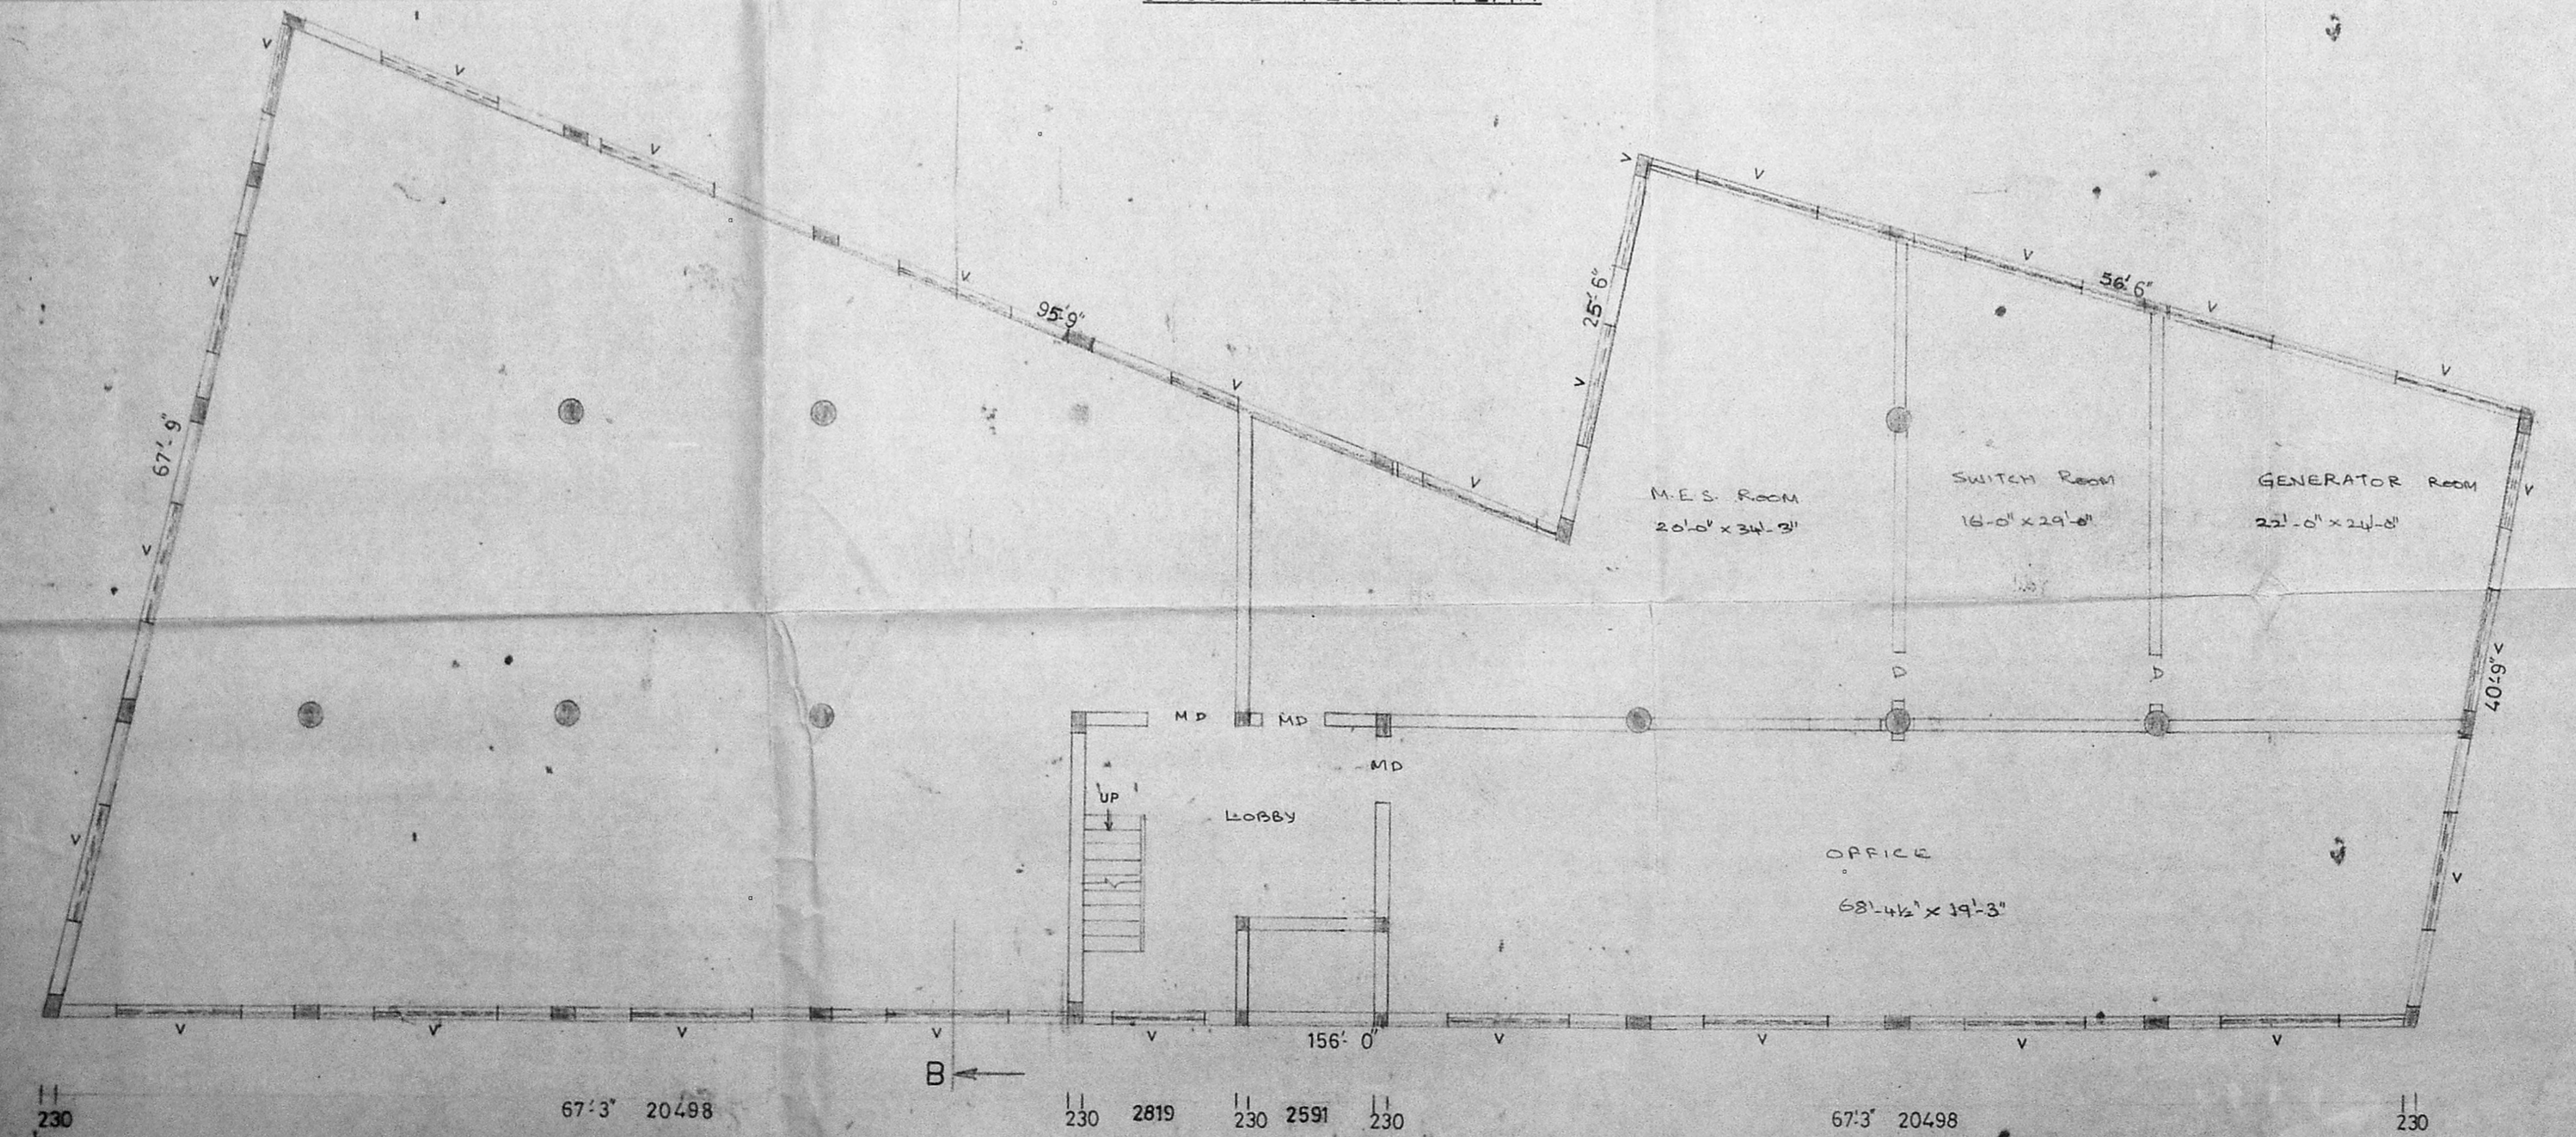


BASEMENT FLOOR PLAN

Revised Plan
D. 1208/94

DP
23/09/94

Planning Permit No. B/18891/283/C/E/95

APPROVED
SUBJECT TO THE CONDITIONS IN
THIS OFFICE LETTER.
No. B2/6209/95 06.9
FOR MEMBER SECRETARY
MADRAS METROPOLITAN
DEVELOPMENT AUTHORITY
MADRAS - 600 008.

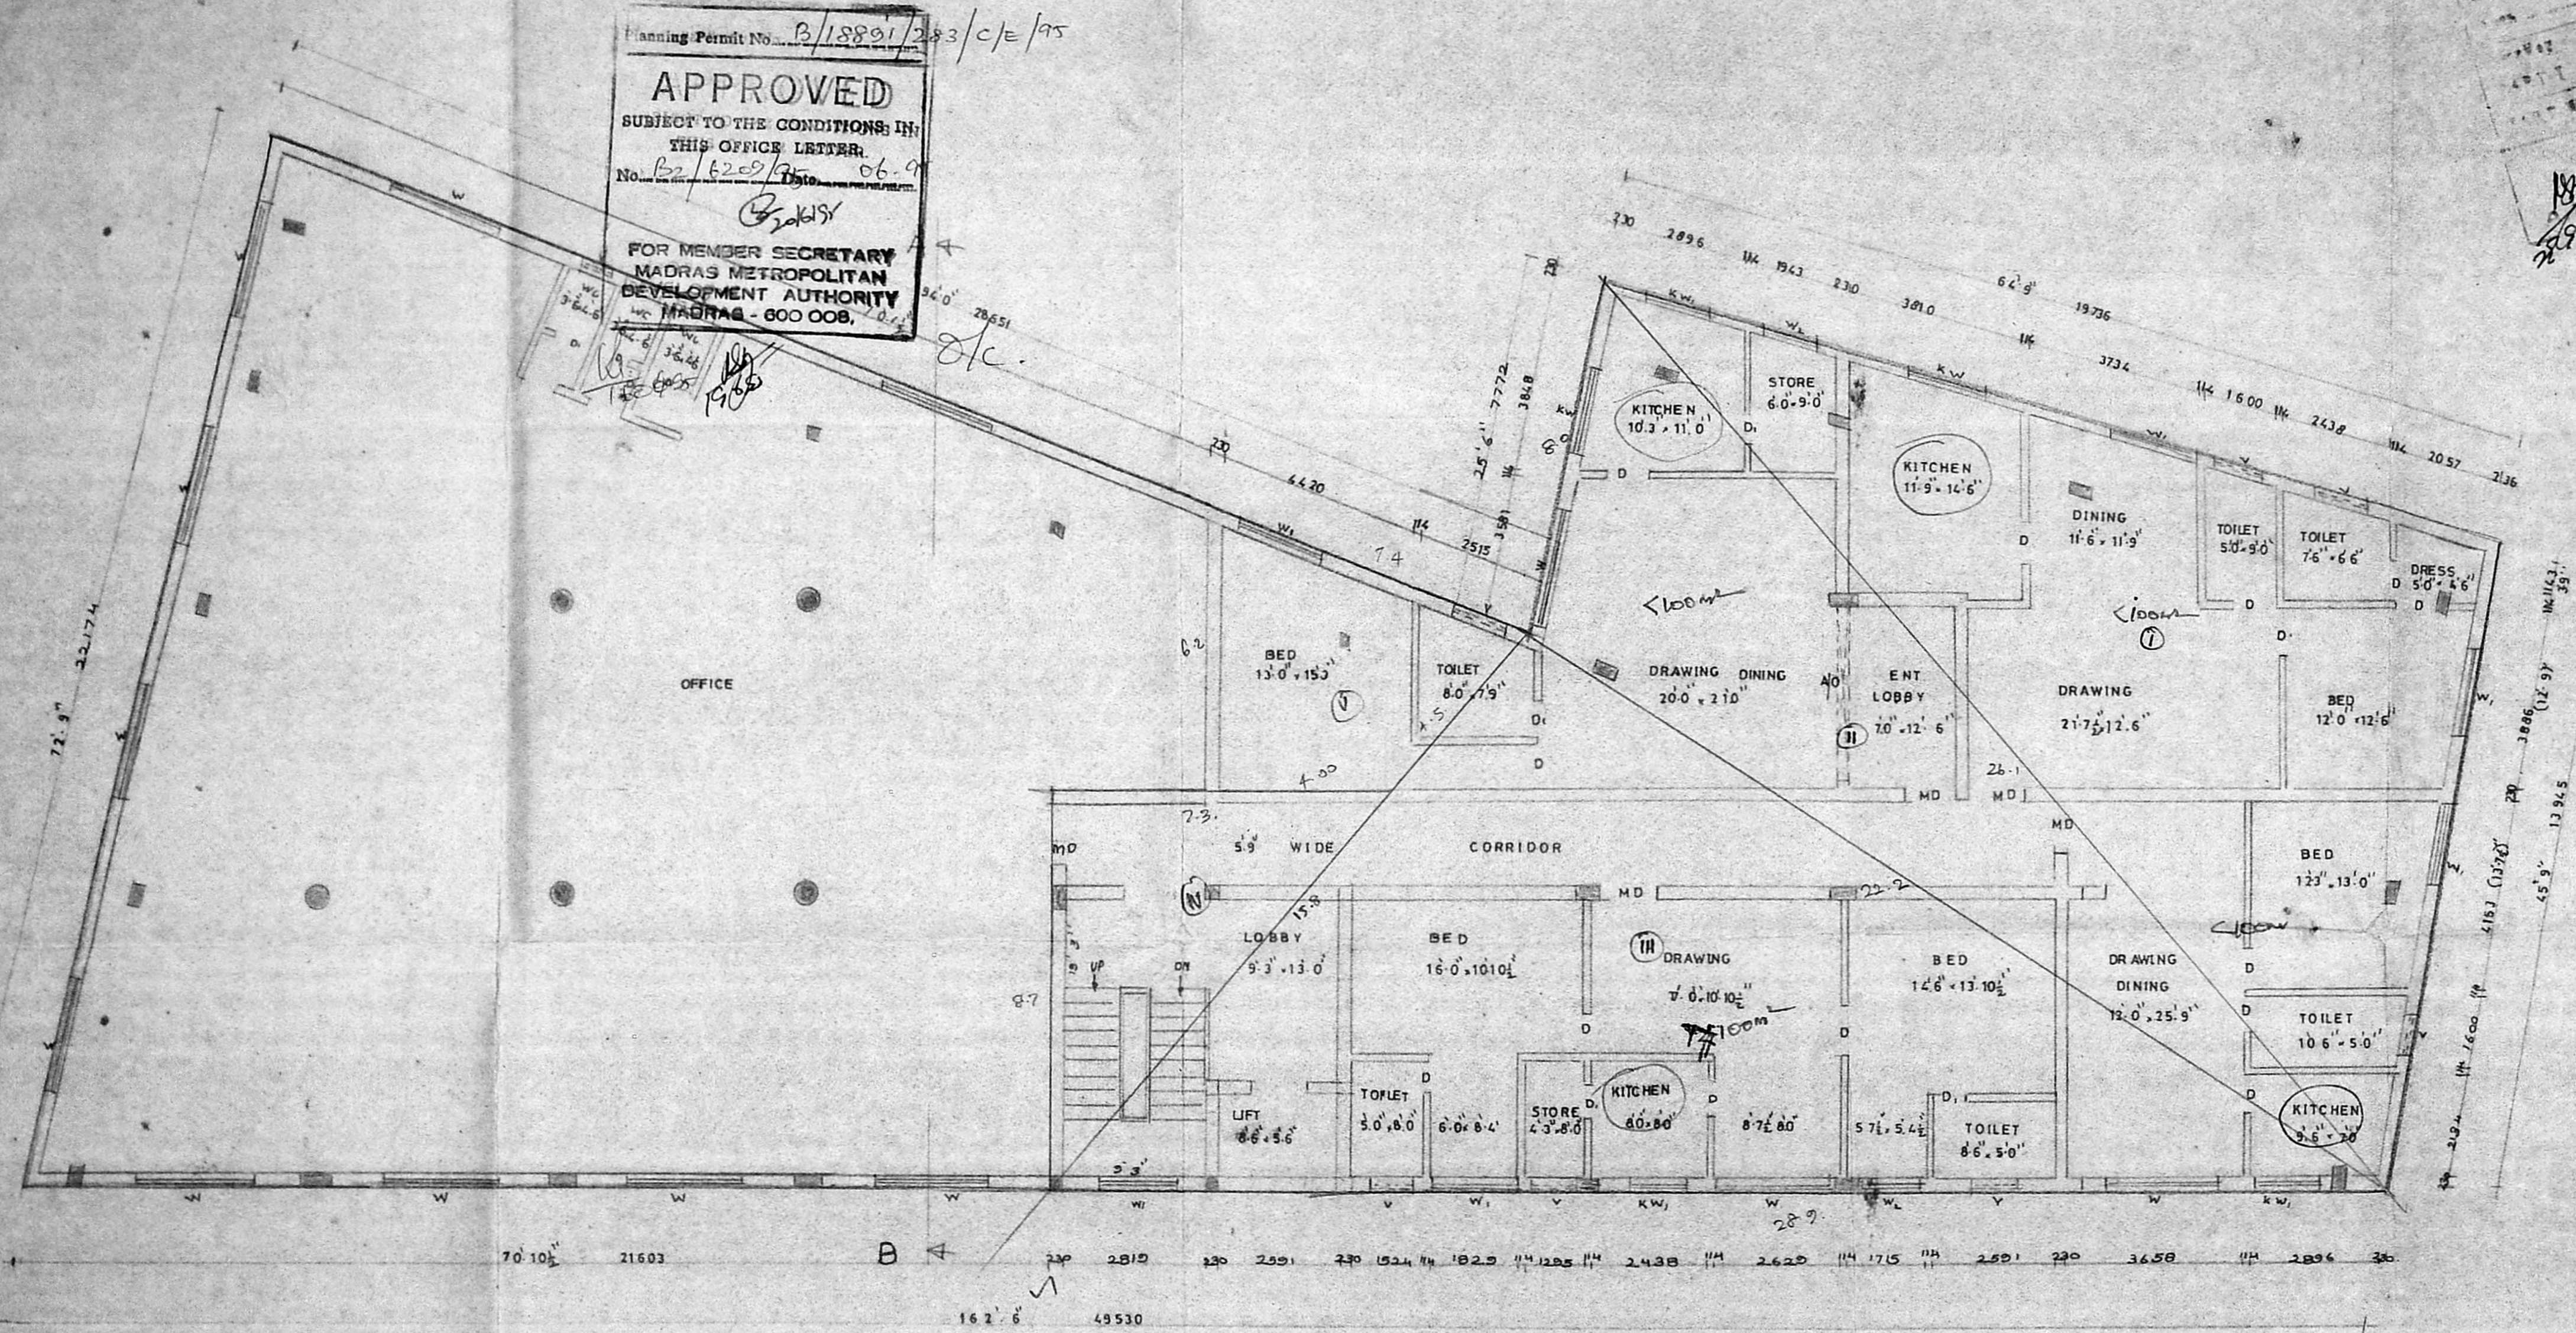

SECOND FLOOR PLAN

PROPOSED BUILDING AT DOOR NO 22
S NO 123/2 ARCOT ROAD PORUR VILLAGE
SAIDAPET TALUK MADRAS. 116

PROPOSED COLOR ●
SITE COLOR ○
ROAD COLOR ○

FOR: MADRAS ASBESTOS PIPE
COMPANY

SHEET NO. 3

K. Subramaniam

architects


K. SUBRAMANIAM G.B ARCH
REGISTERED ARCHITECT
R. S. NO. 296
CLASS I LICENSED SURVEYOR
CORPORATION OF MADRAS

SRINIVASA ENTERPRISES
74 BAZULLAH ROAD
MADRAS 17

A. A. Jinn
PARTNER


NAME	DATE
DESIGNED BY	
DRAWN BY	V 0-8-94
APPROVED BY	

OWNER

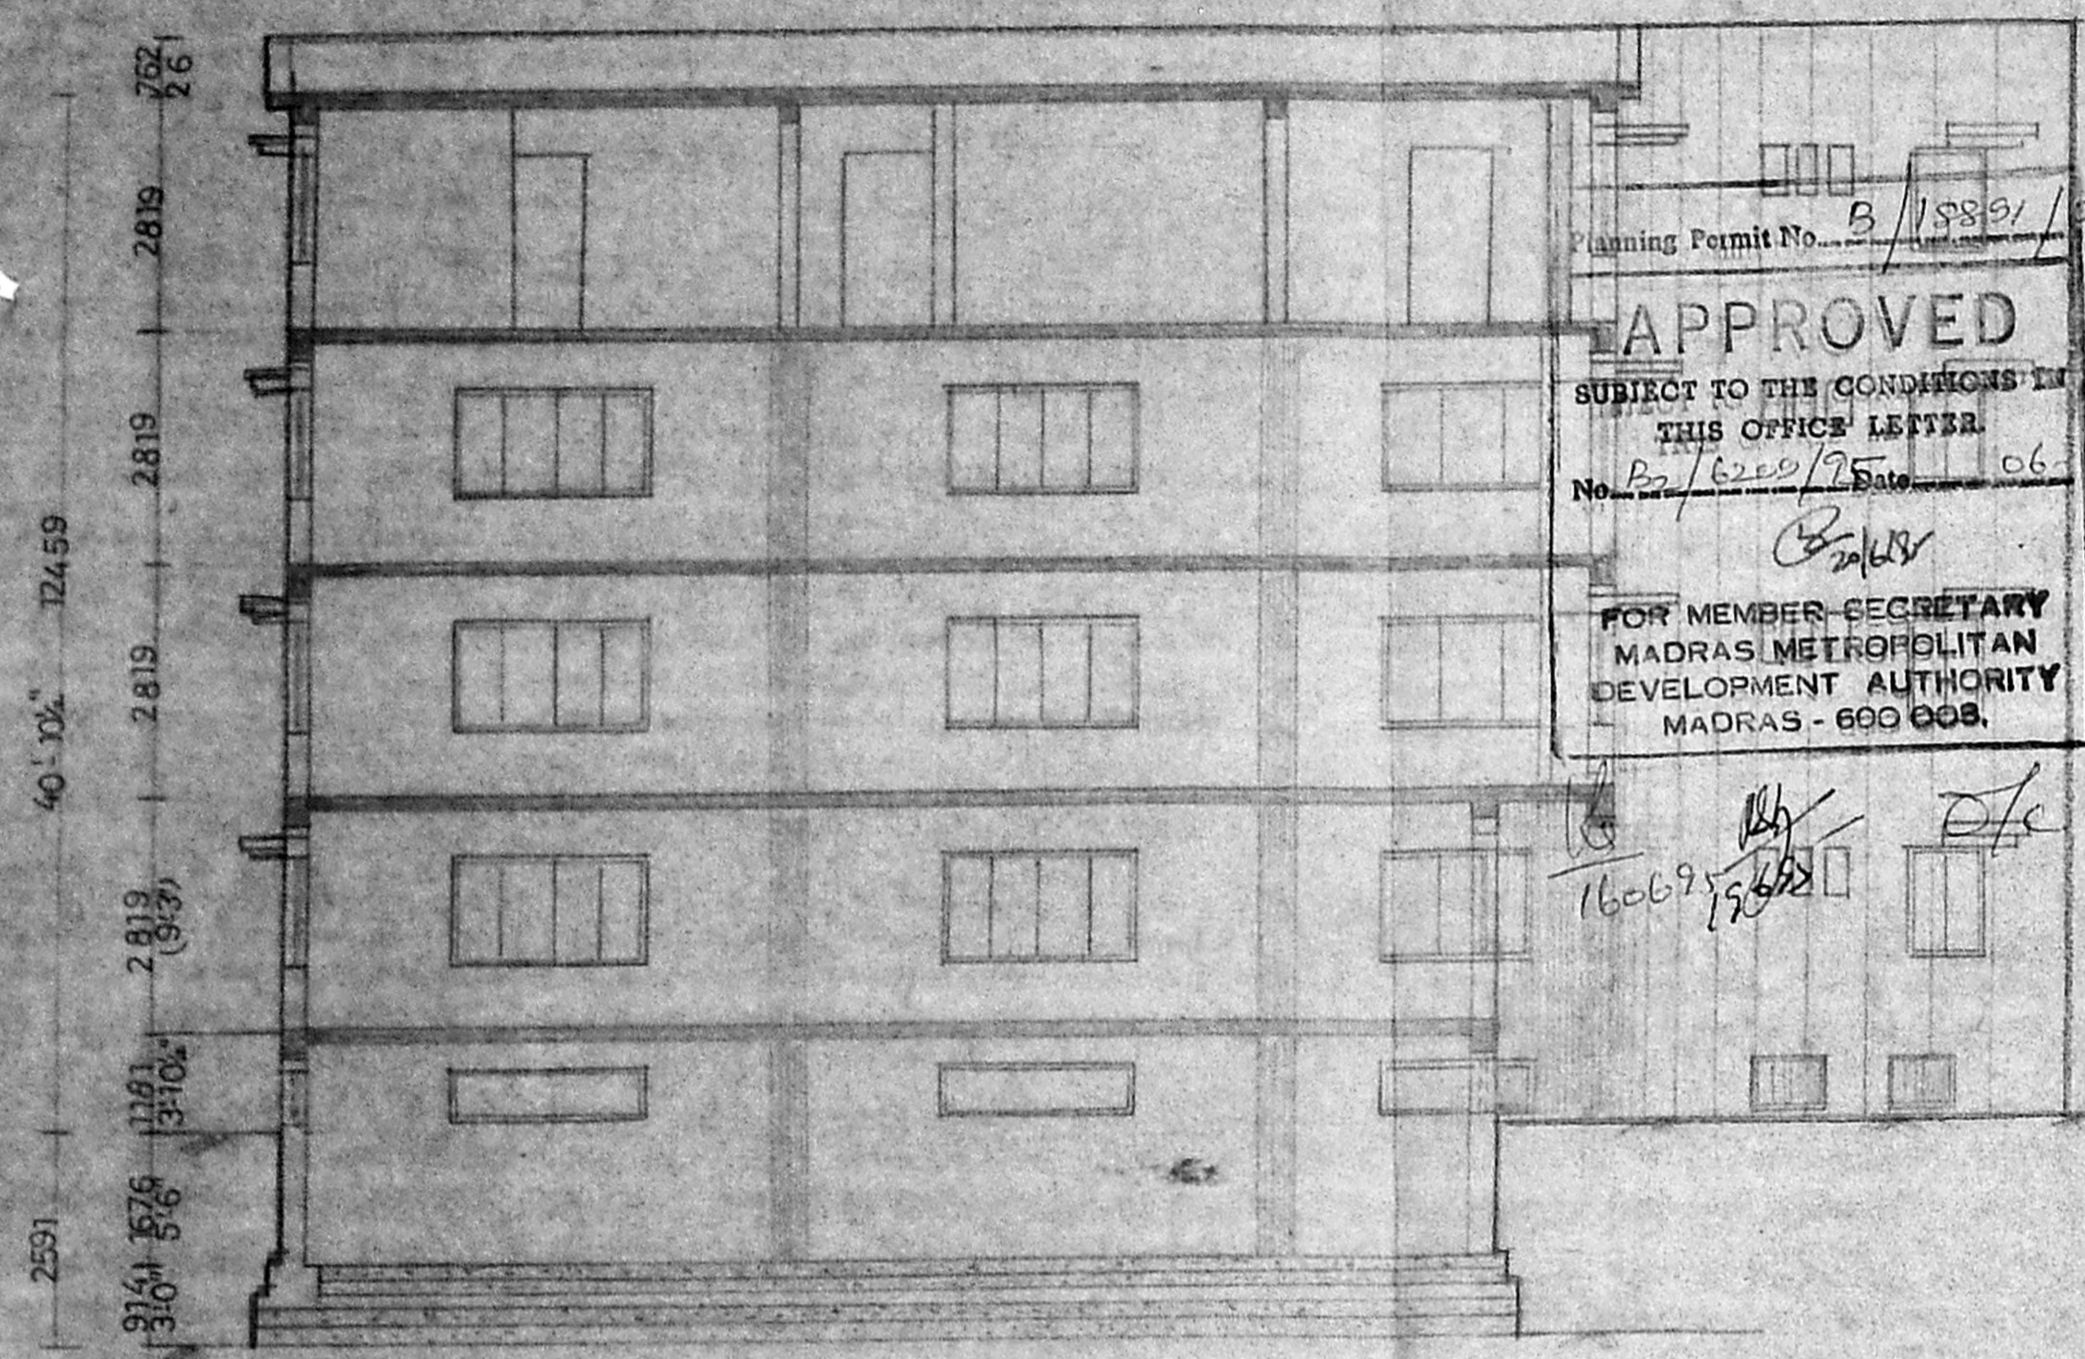


SECTION ON AB


Planning Permit No. B/1589/1253/E/E/95
APPROVED
 SUBJECT TO THE CONDITIONS IN THIS OFFICE LETTER
 No. B2/620/95 Date 06.75
 FOR MEMBER SECRETARY
 MADRAS METROPOLITAN
 DEVELOPMENT AUTHORITY
 MADRAS - 600 008.

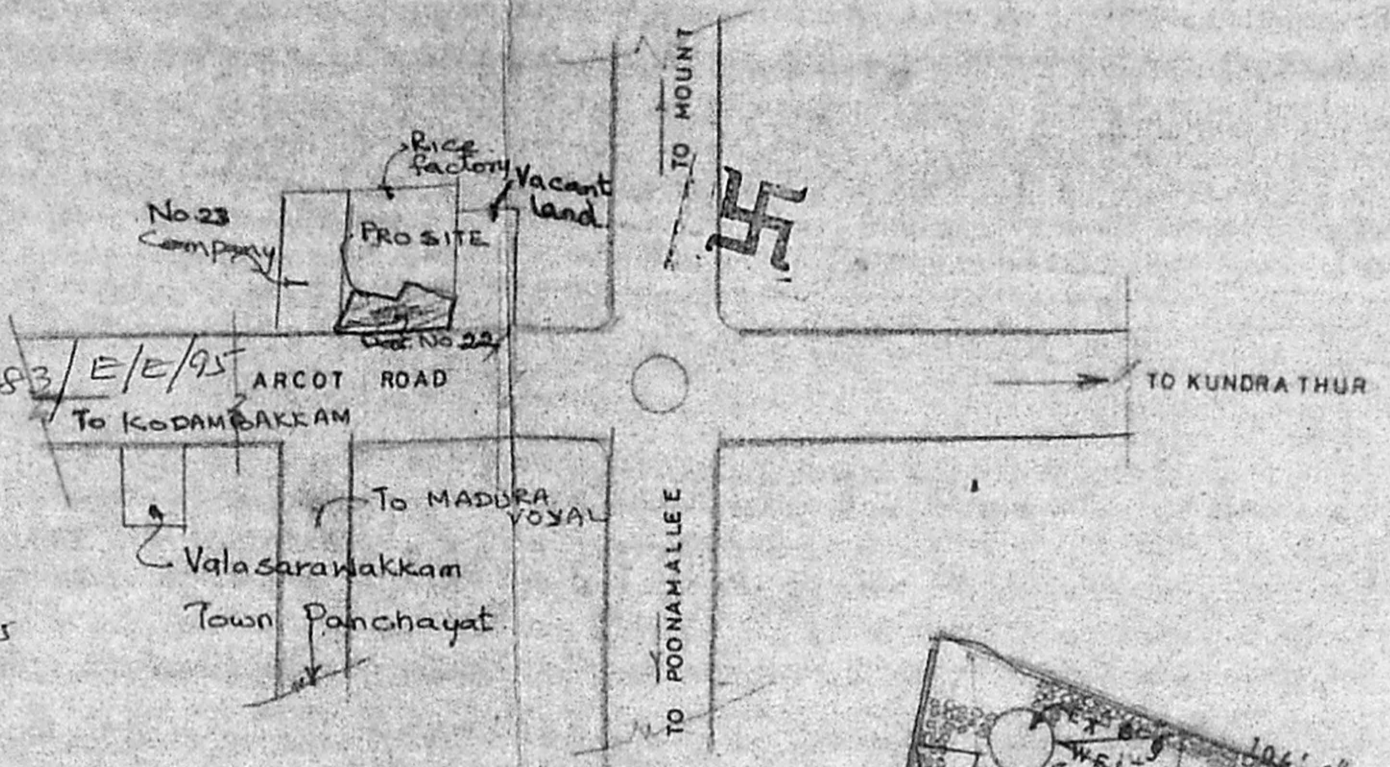

KEY PLAN (n.t.s)

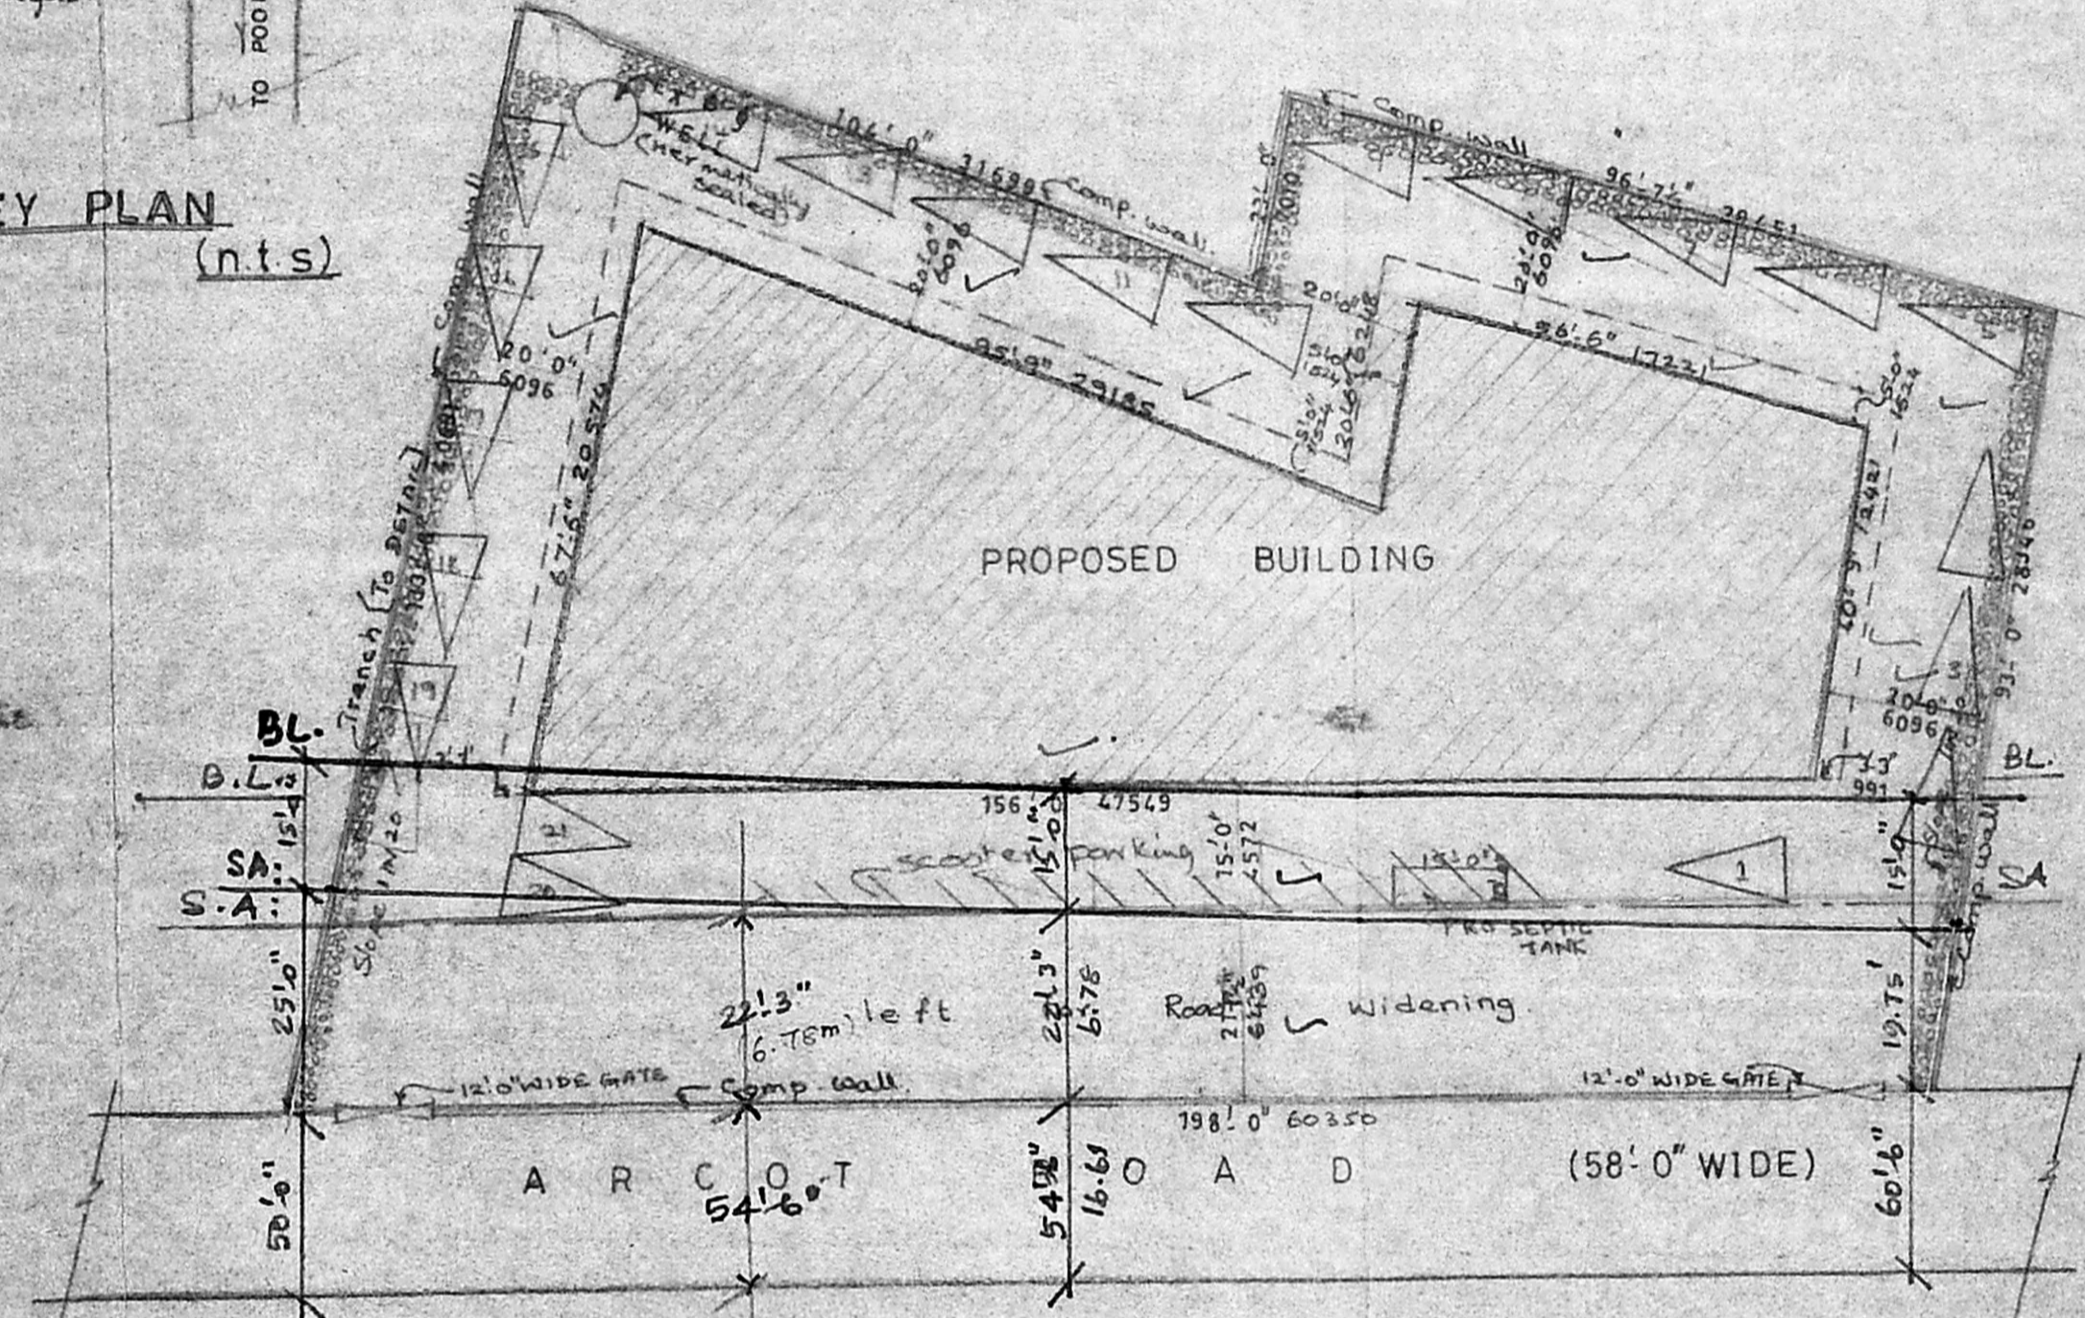

SITE PLAN SCALE: 1" = 24'-0"

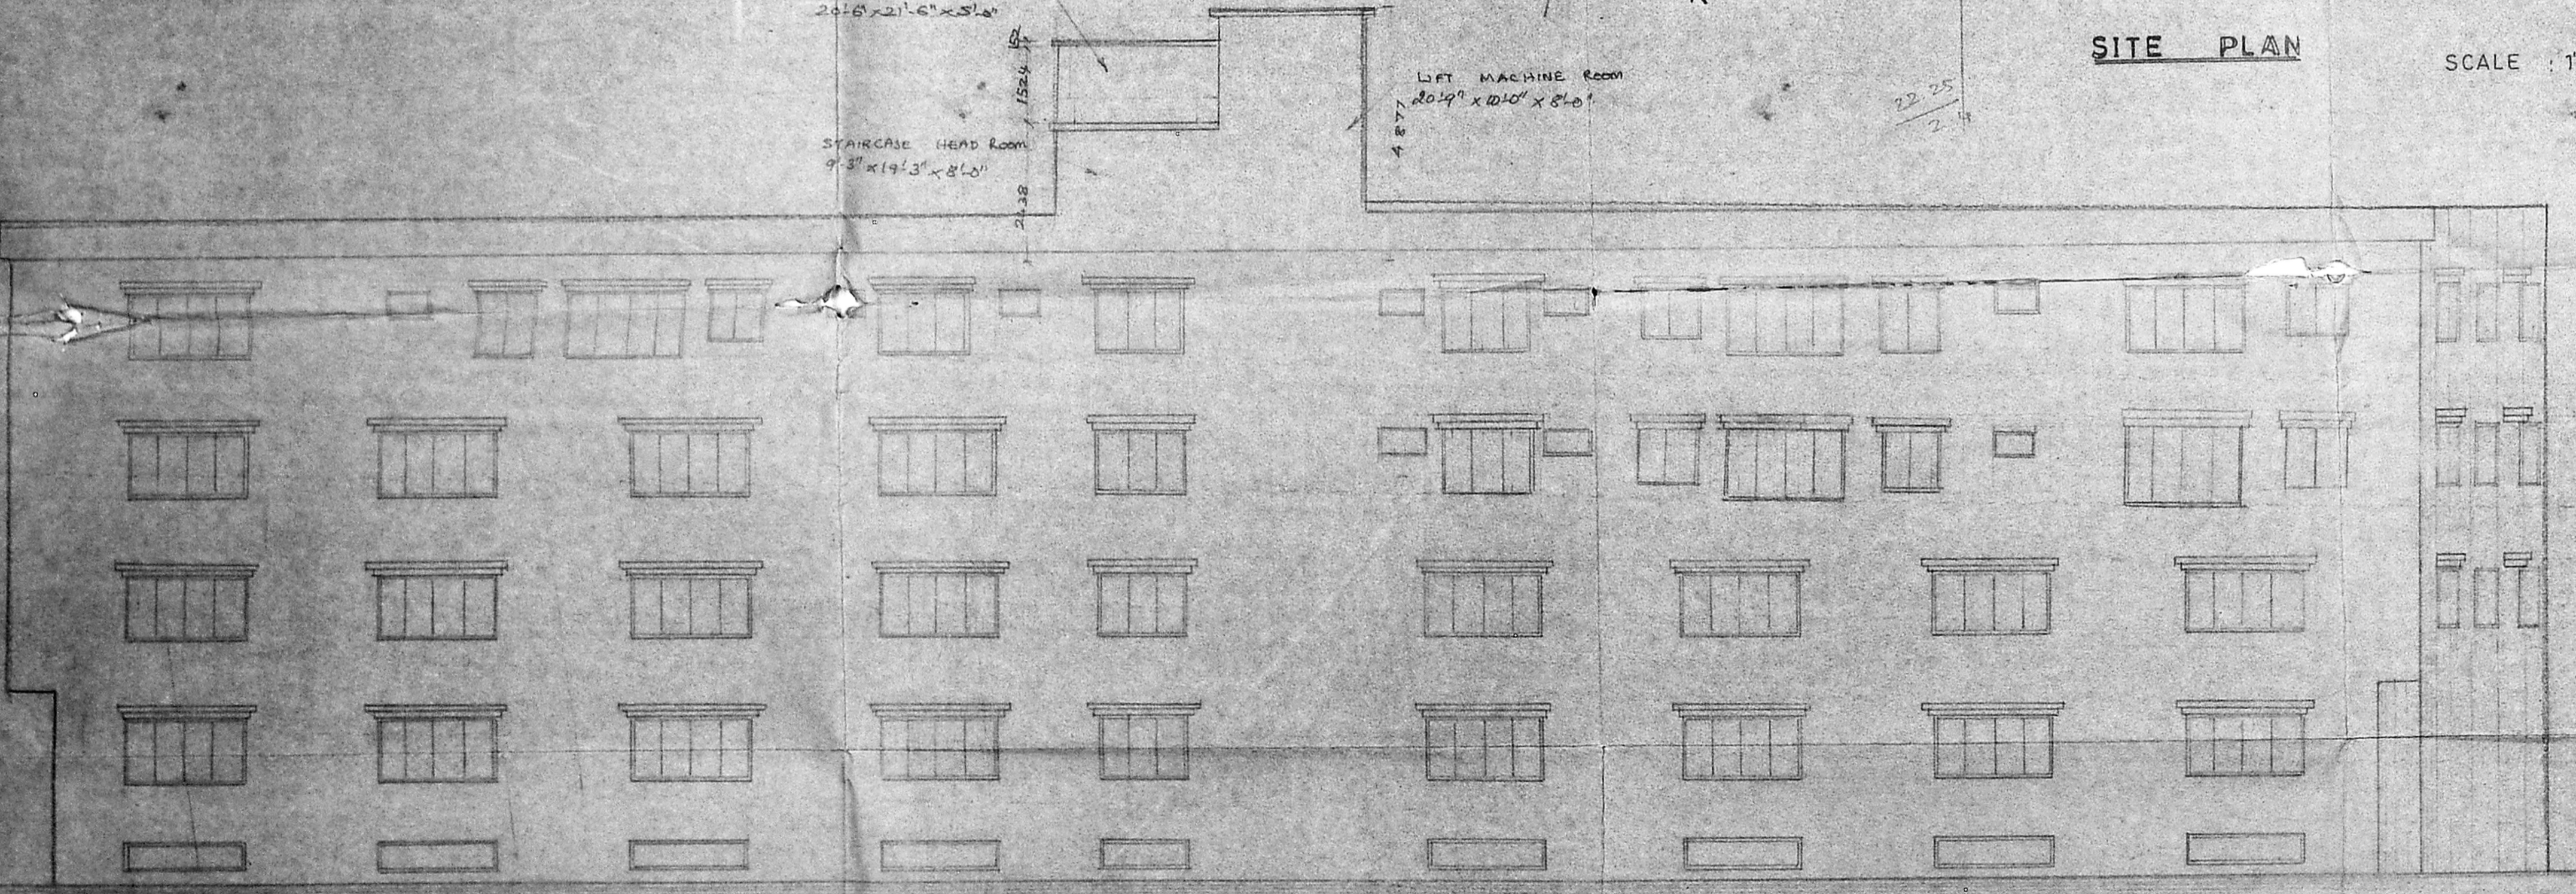

FRONT ELEVATION

Proposed building at
 S. No. 123/2, Arcot Road,
 Porur Village, Saidapet
 Taluk. Door No. 22, Madras
 - 116.
 Revised Plan
 D. No. 1200/95.

For MADRAS ASBESTOS PIPE
 COMPANY
 No. 5/140/8/10

PRO COLOR ●
 ROAD COLOR ●
 SITE COLOR ●

For Madras Asbestos Pipe
 Company
 Partner

OWNER
 K. Subramanian, G.D. Archt.
 F.I.R.A. A-1, I.A.
 CLASS. 2. LICENSED SURVEYOR.
 R.S. No. 296. Regd. Architect,
 Corporation of Madras.

SHEET NO. 5

Name	Date
Designed by	
Drawn by	V. Srilatha 27-6-95
Scale	1" = 8'0"

Architects
 M. Audiseshaiab
 SRIWASA ENTERPRISES
 7, Bazulla Road,
 T. Nagar Ms. 17