




ELEVATION

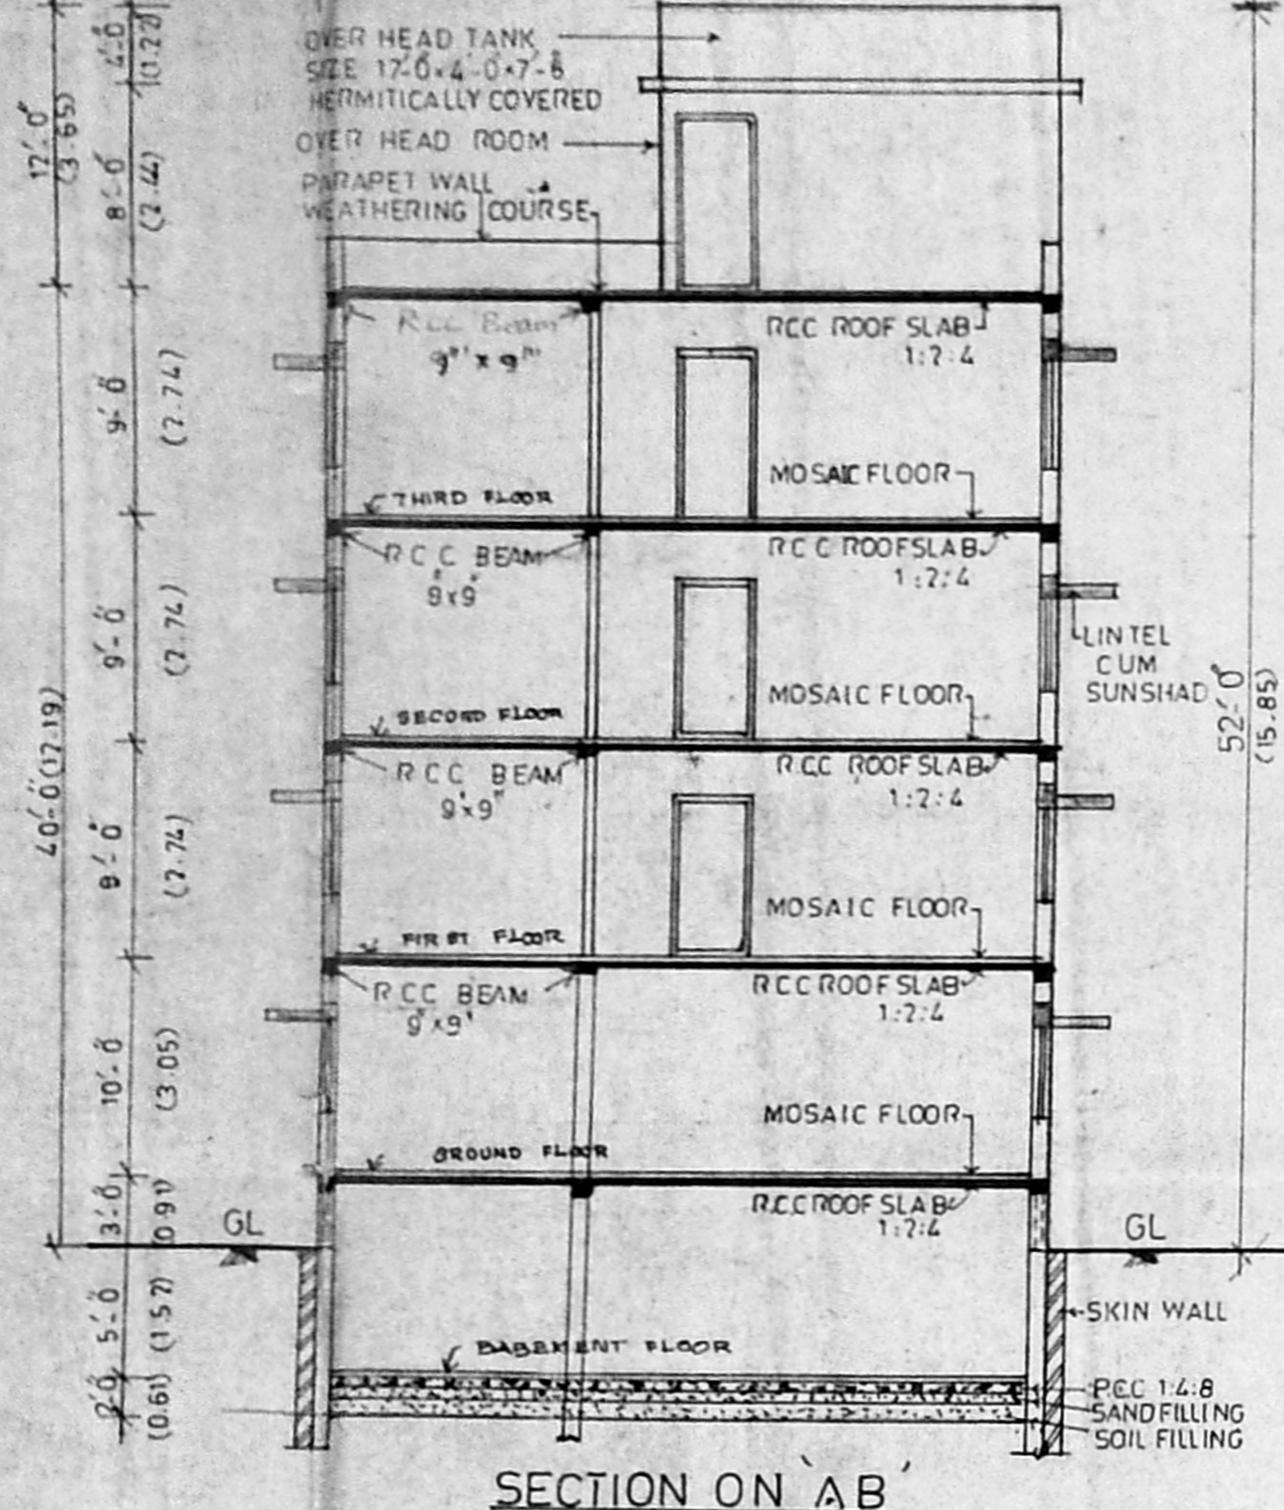


SECTION ON AB

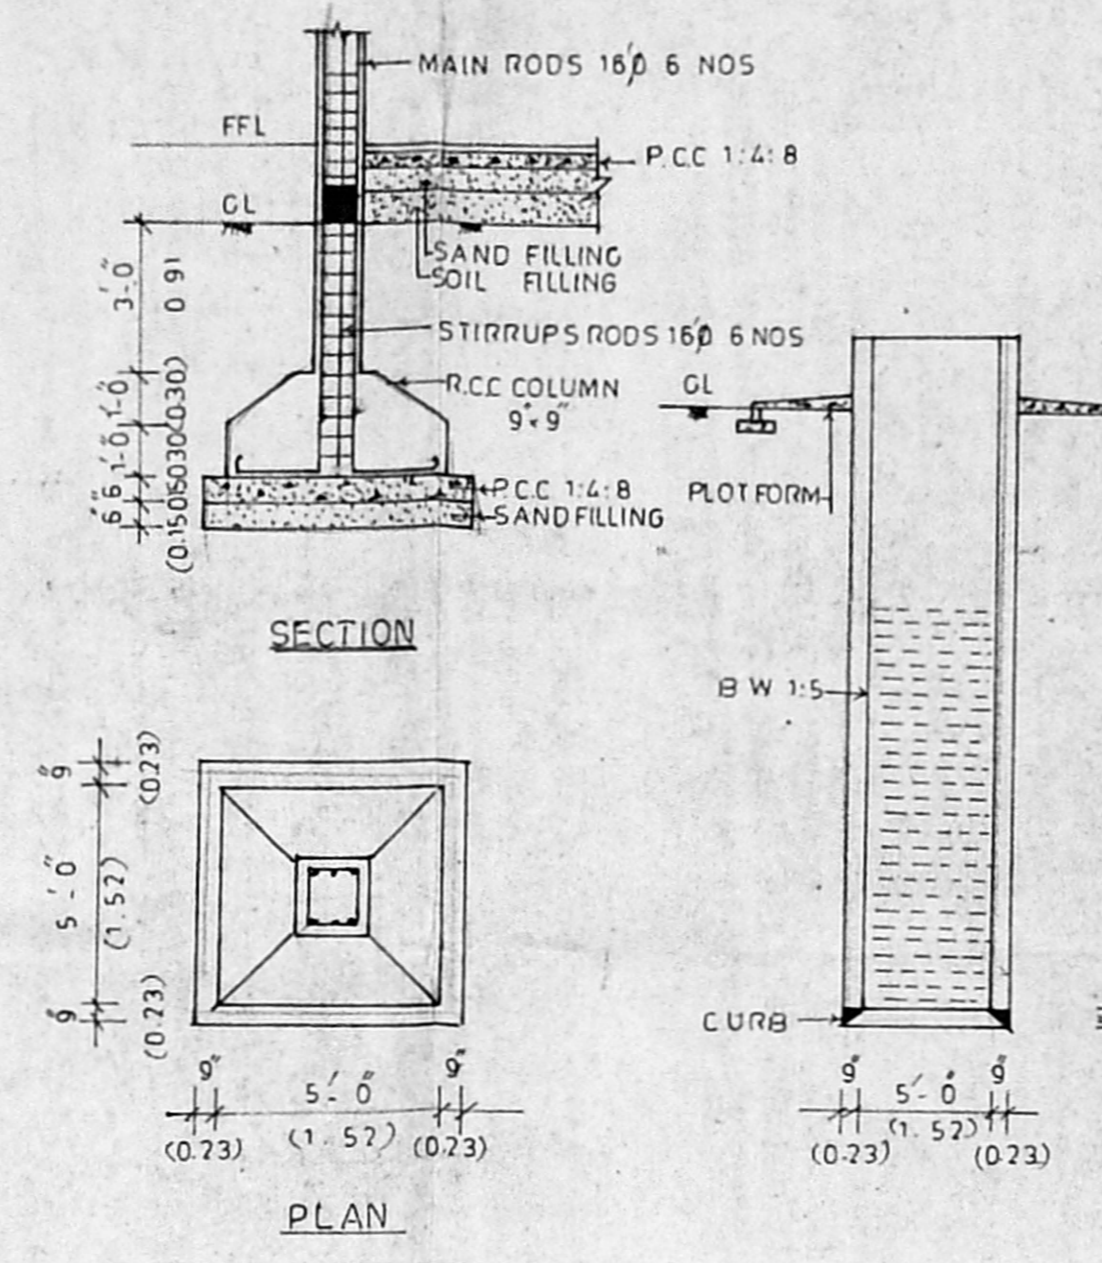


DETAILS OF COLUMN      DETAILS OF WELL

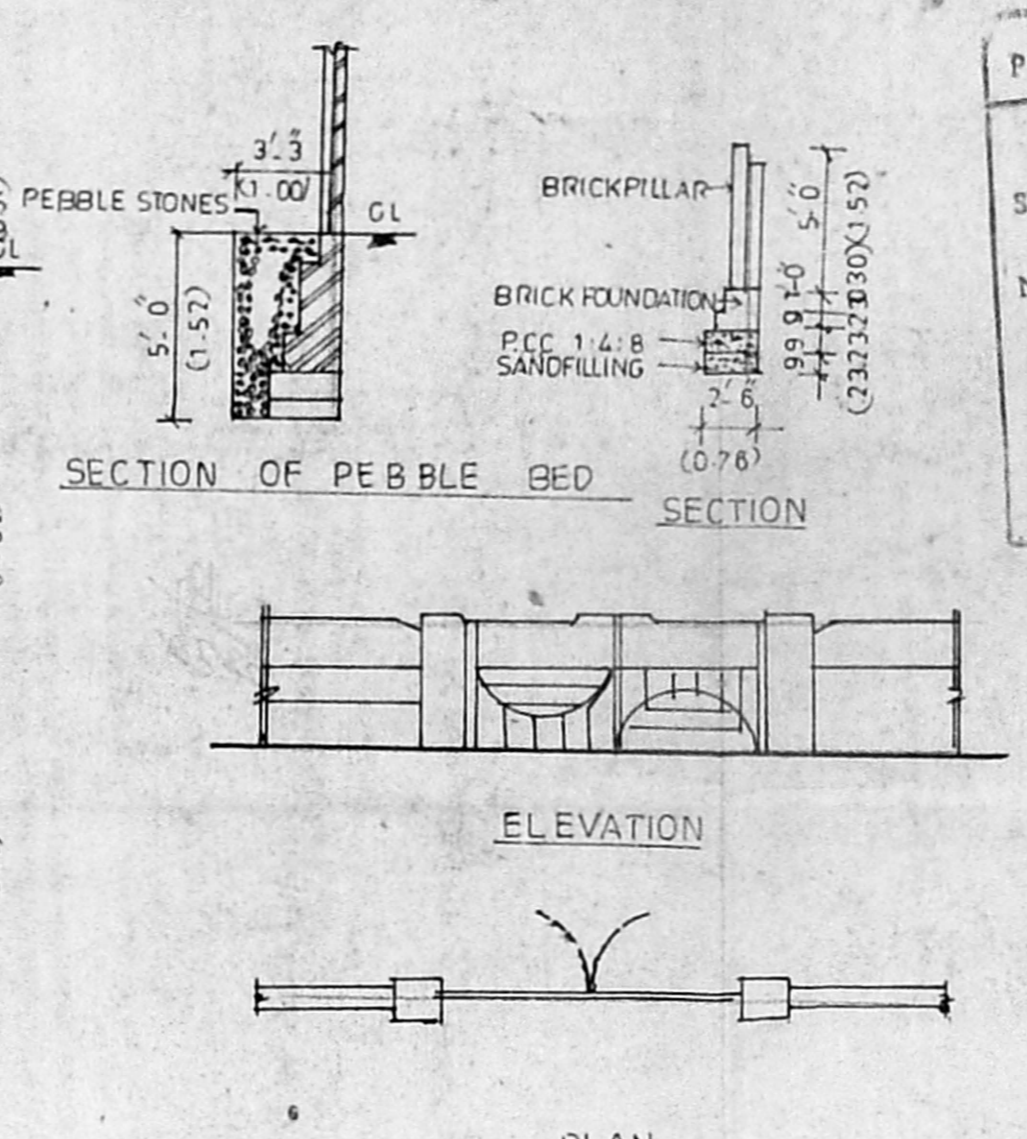


SECTION OF PEBBLE BED      ELEVATION

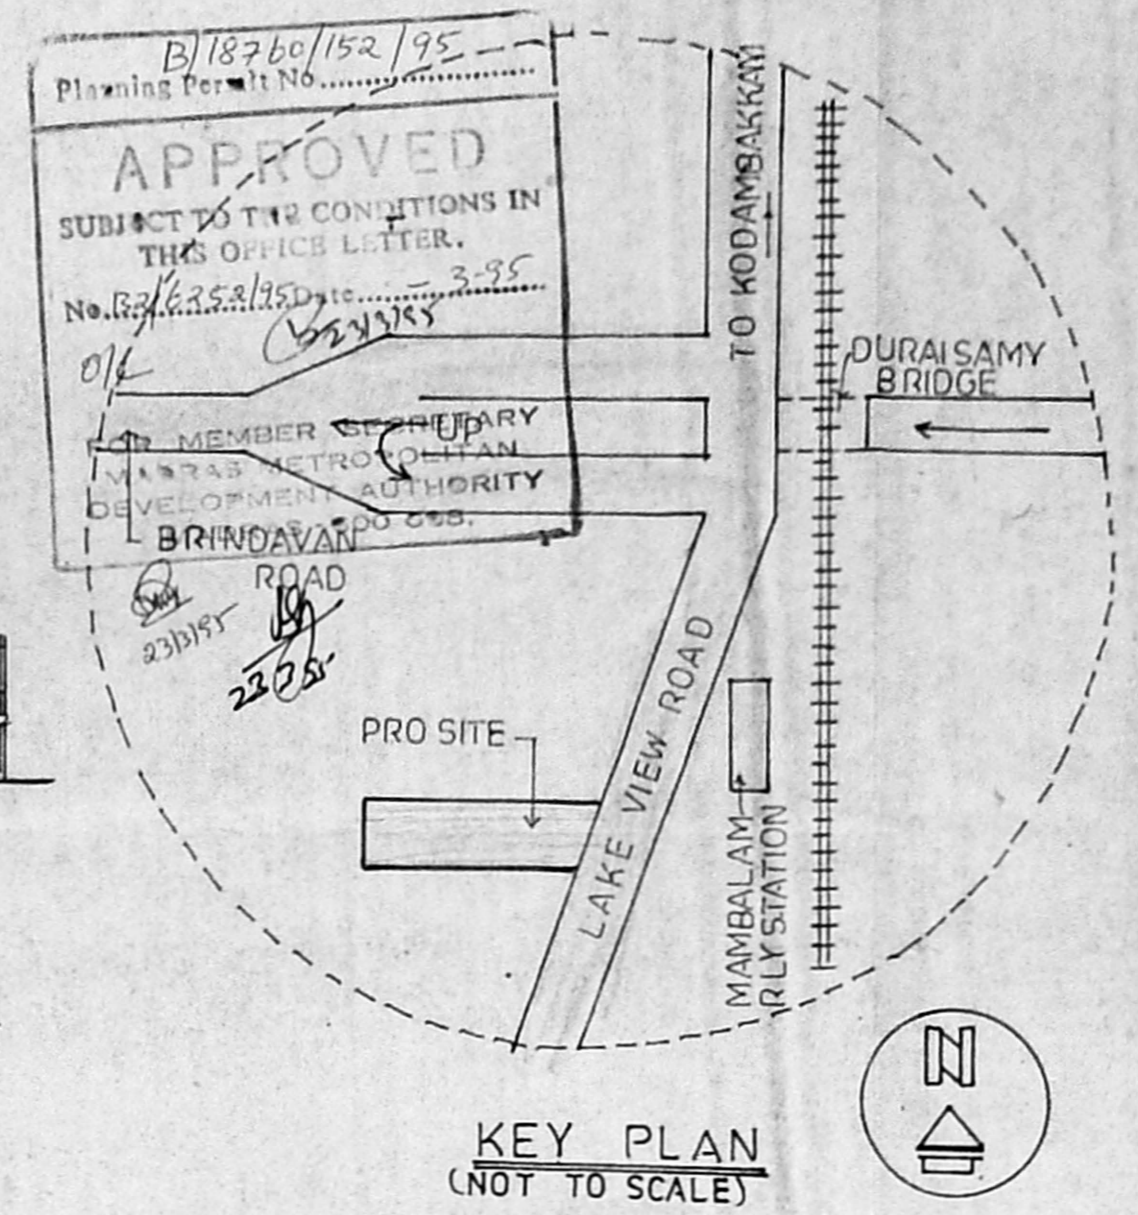


KEY PLAN (NOT TO SCALE)

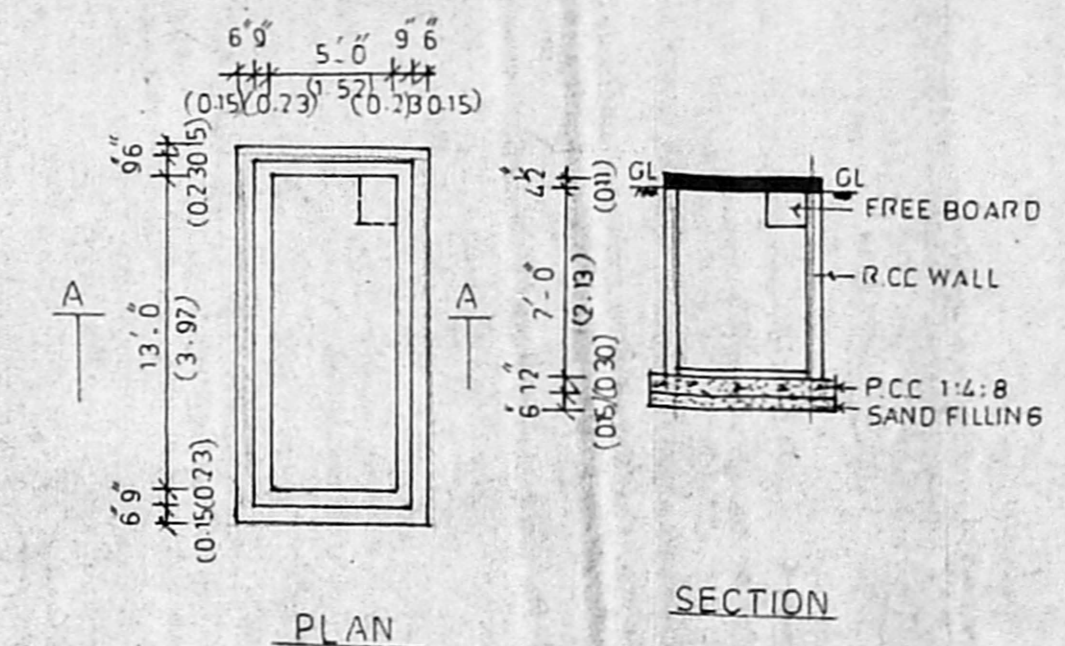


DETAILS OF UNDER GROUND SUMP

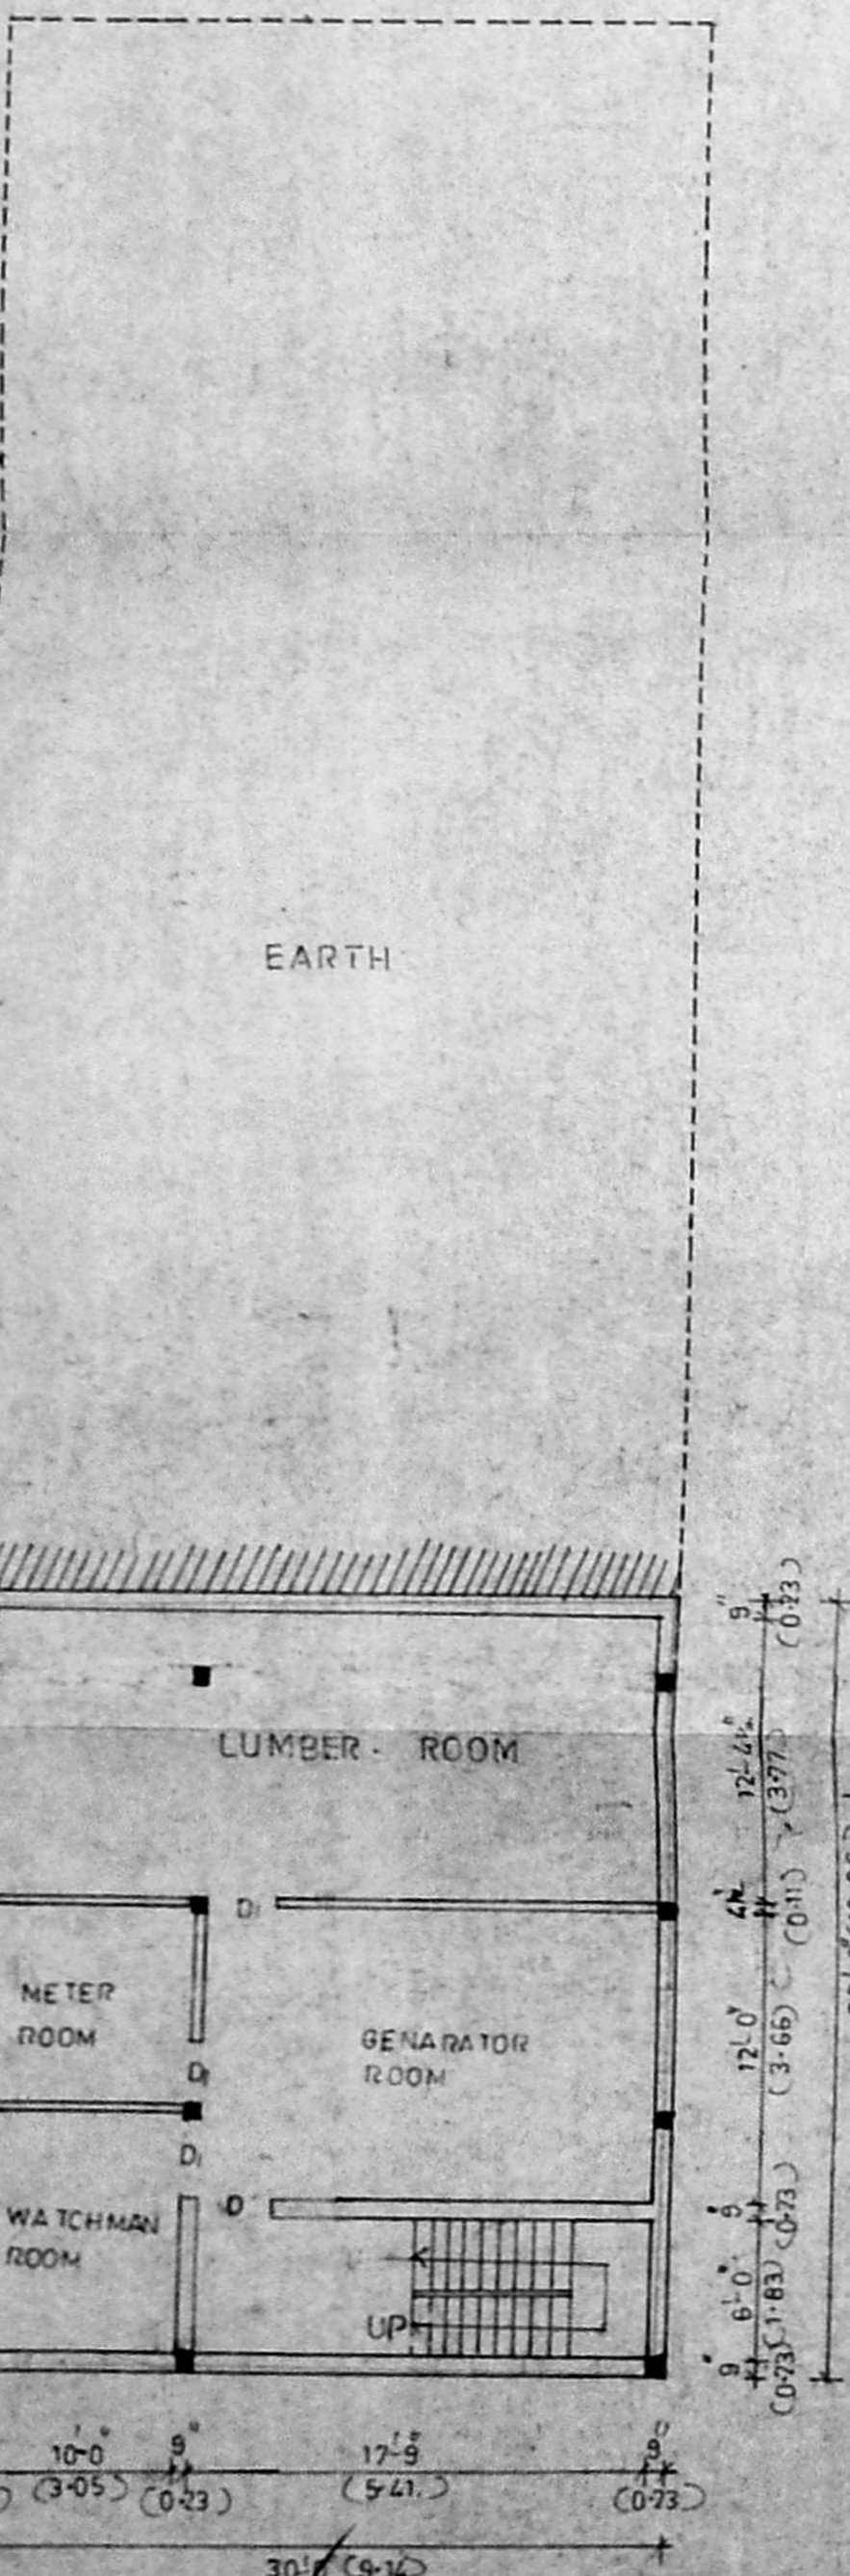


BASEMENT FLOOR PLAN

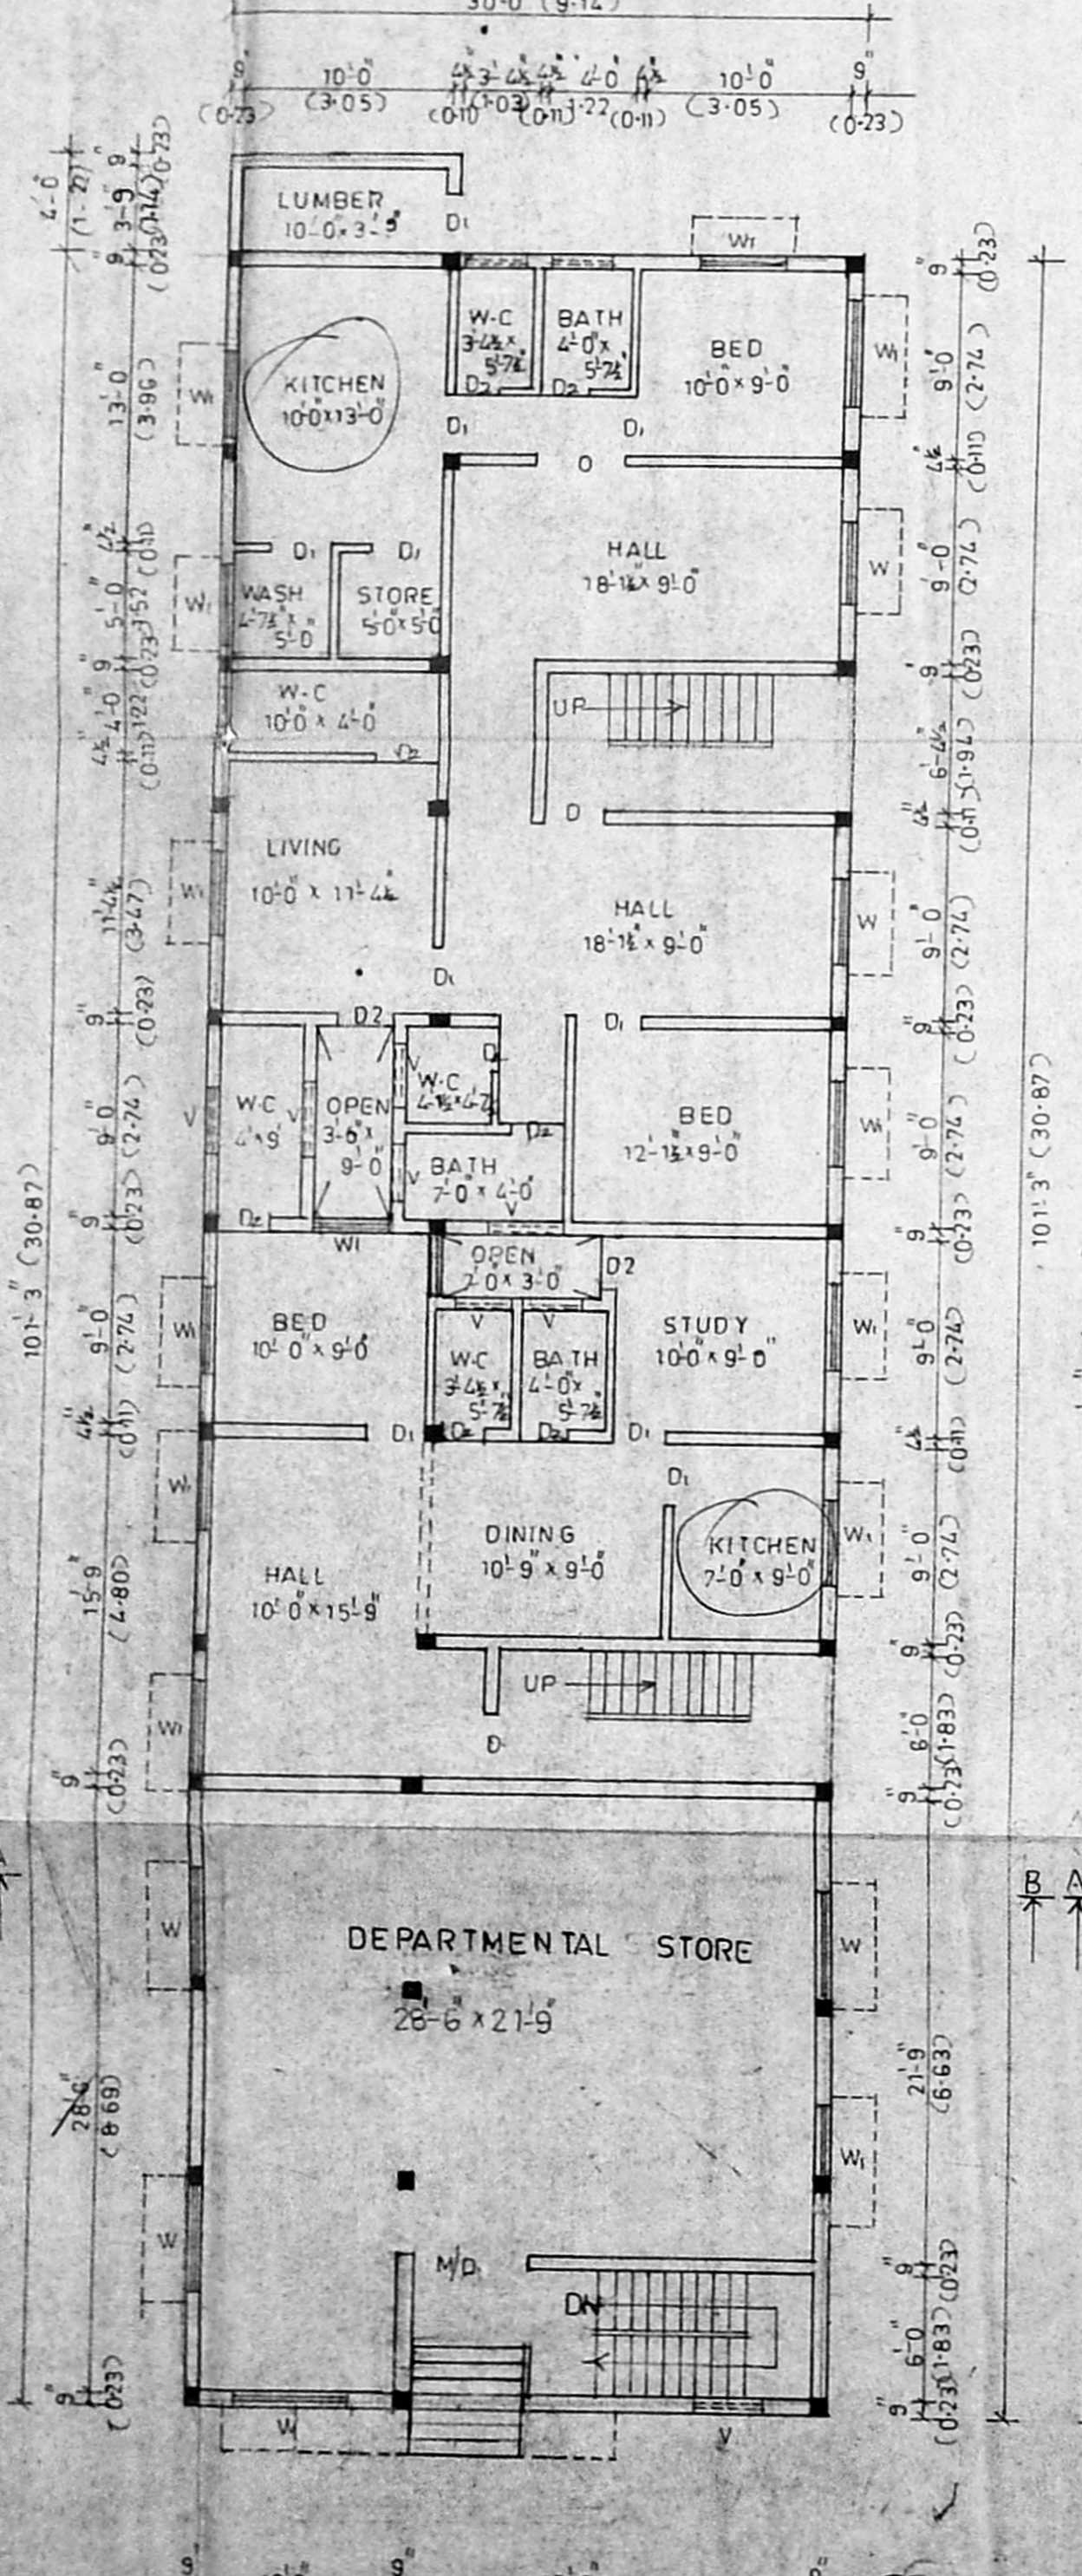


GROUND FLOOR PLAN

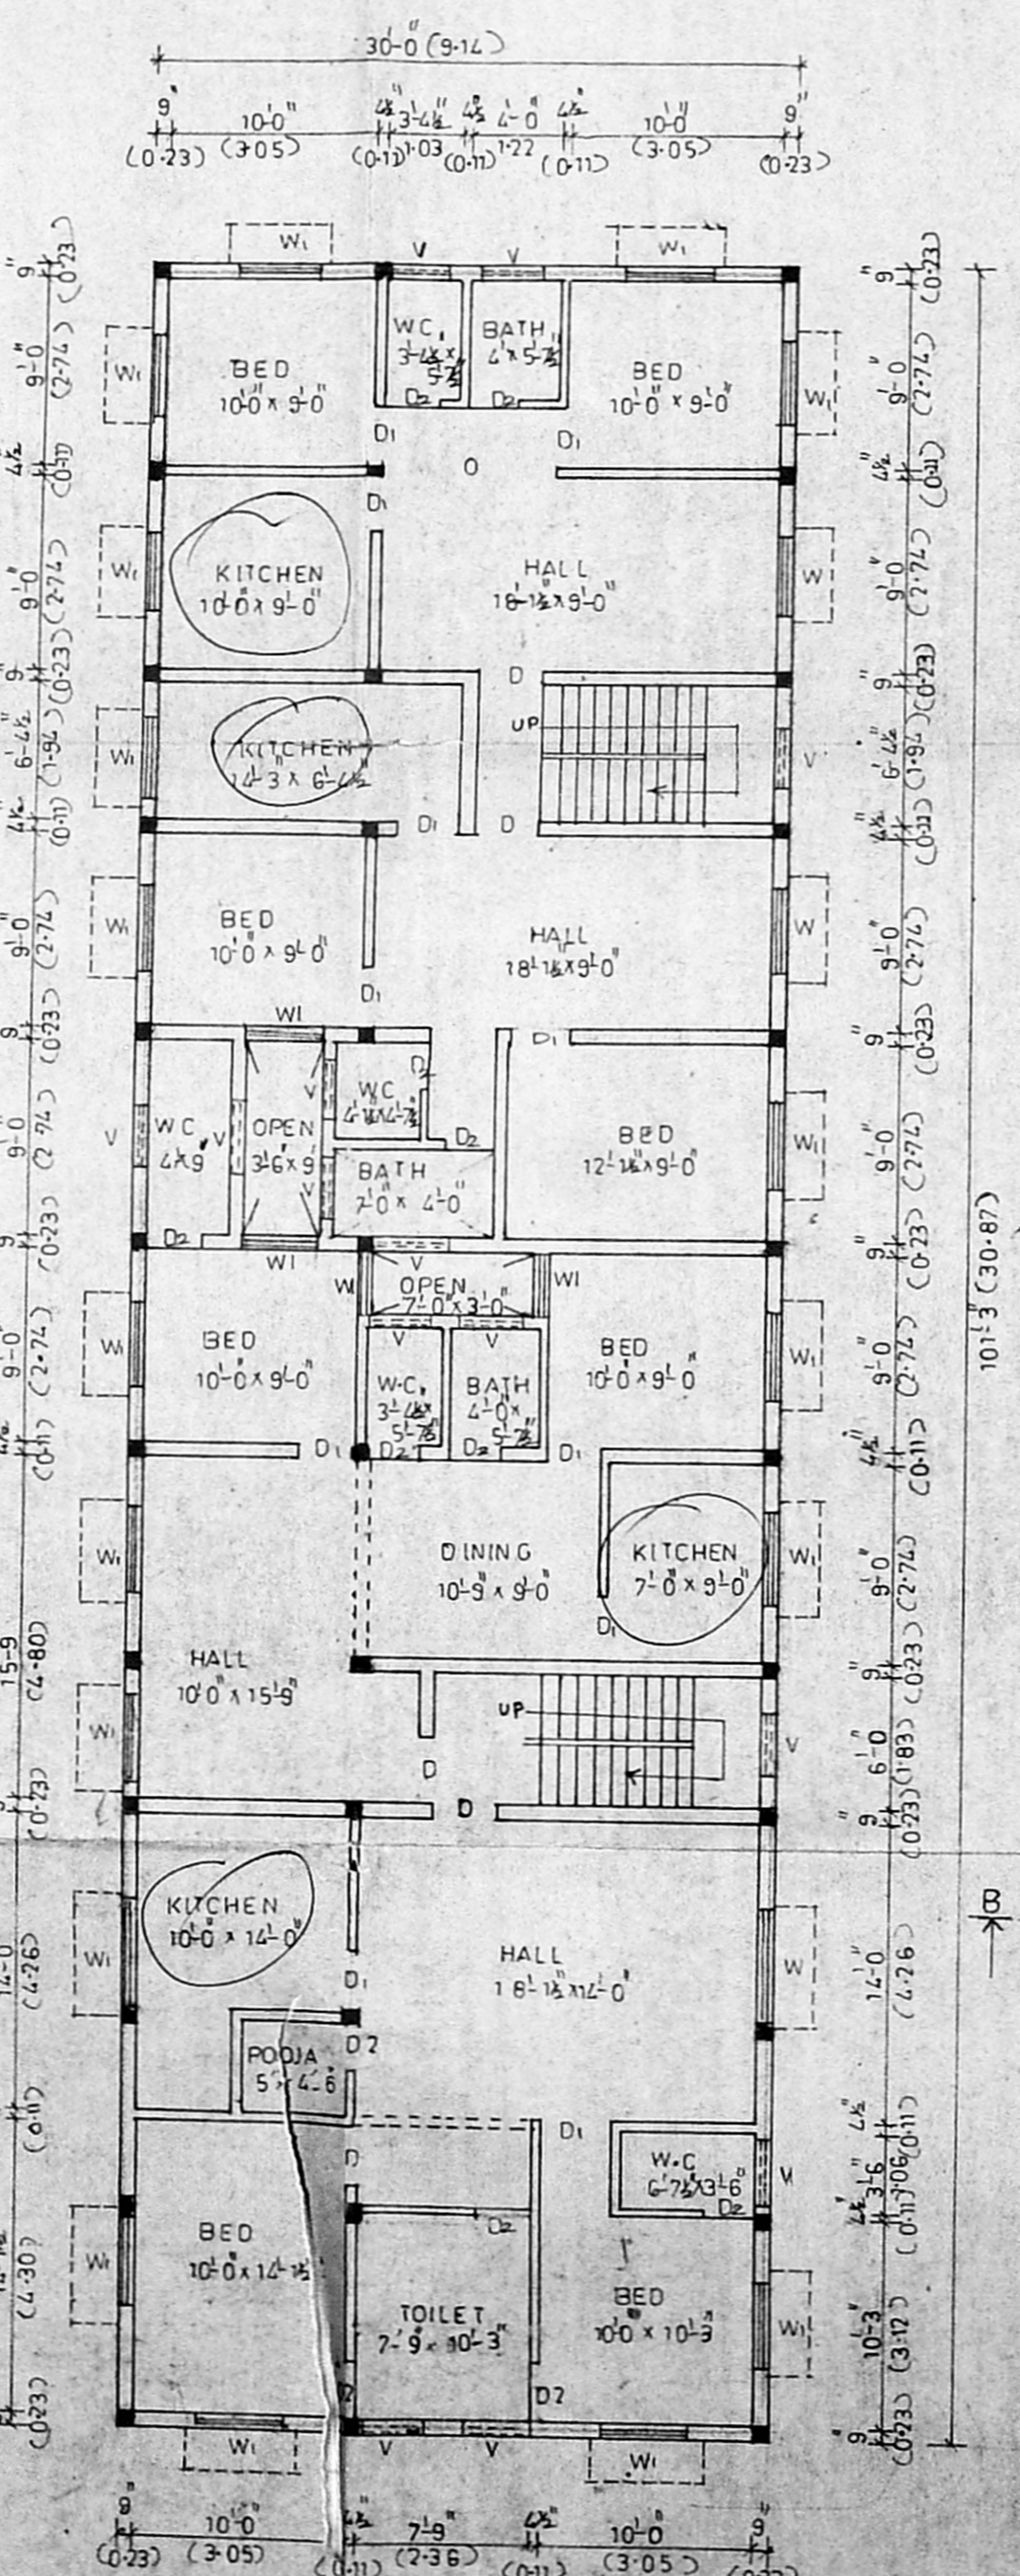

TYPICAL FIRST & SECOND FLOOR PLAN

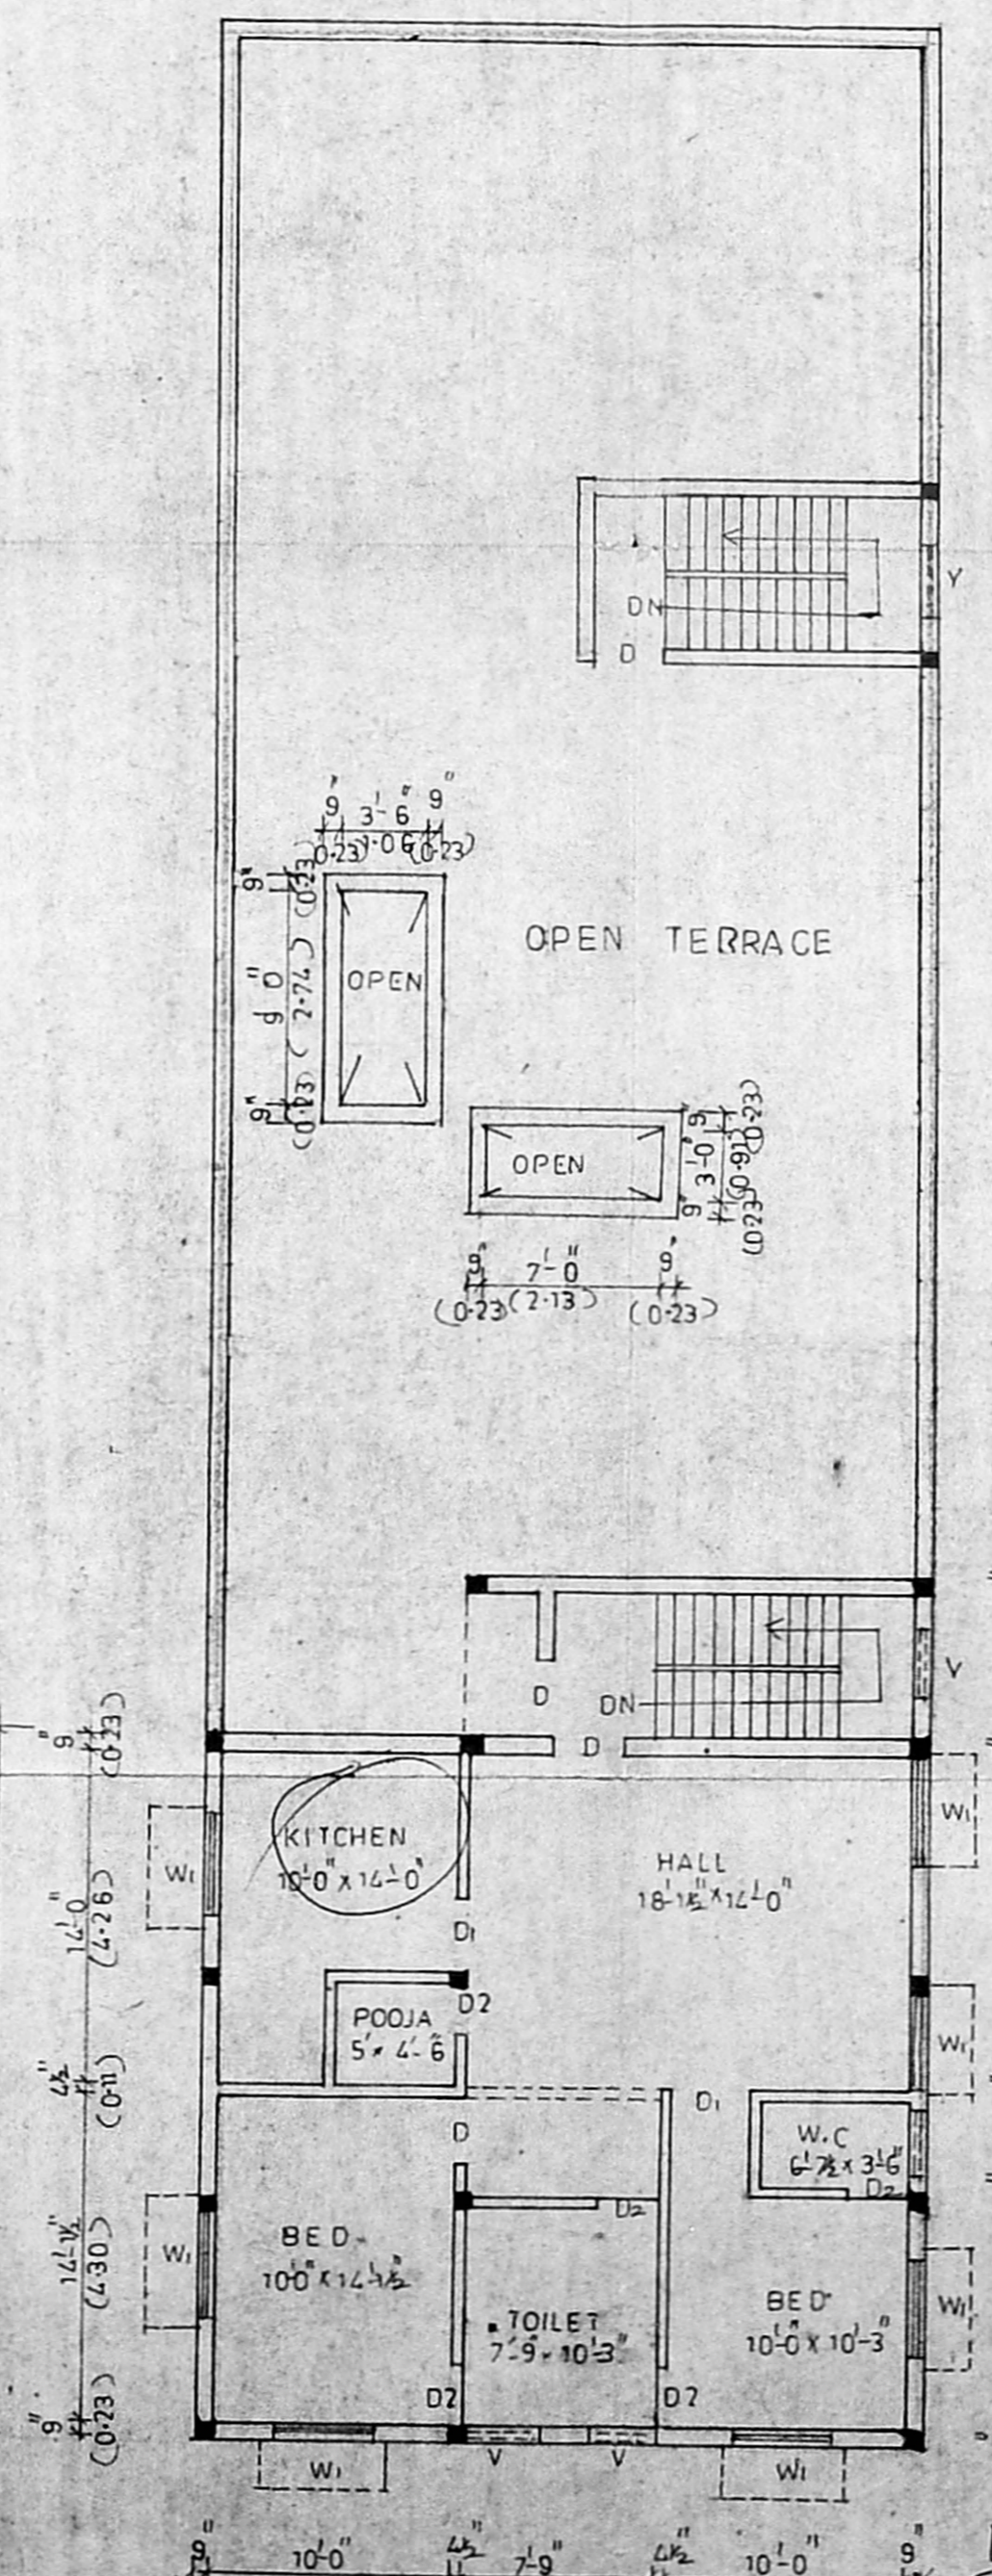

THIRD FLOOR PLAN

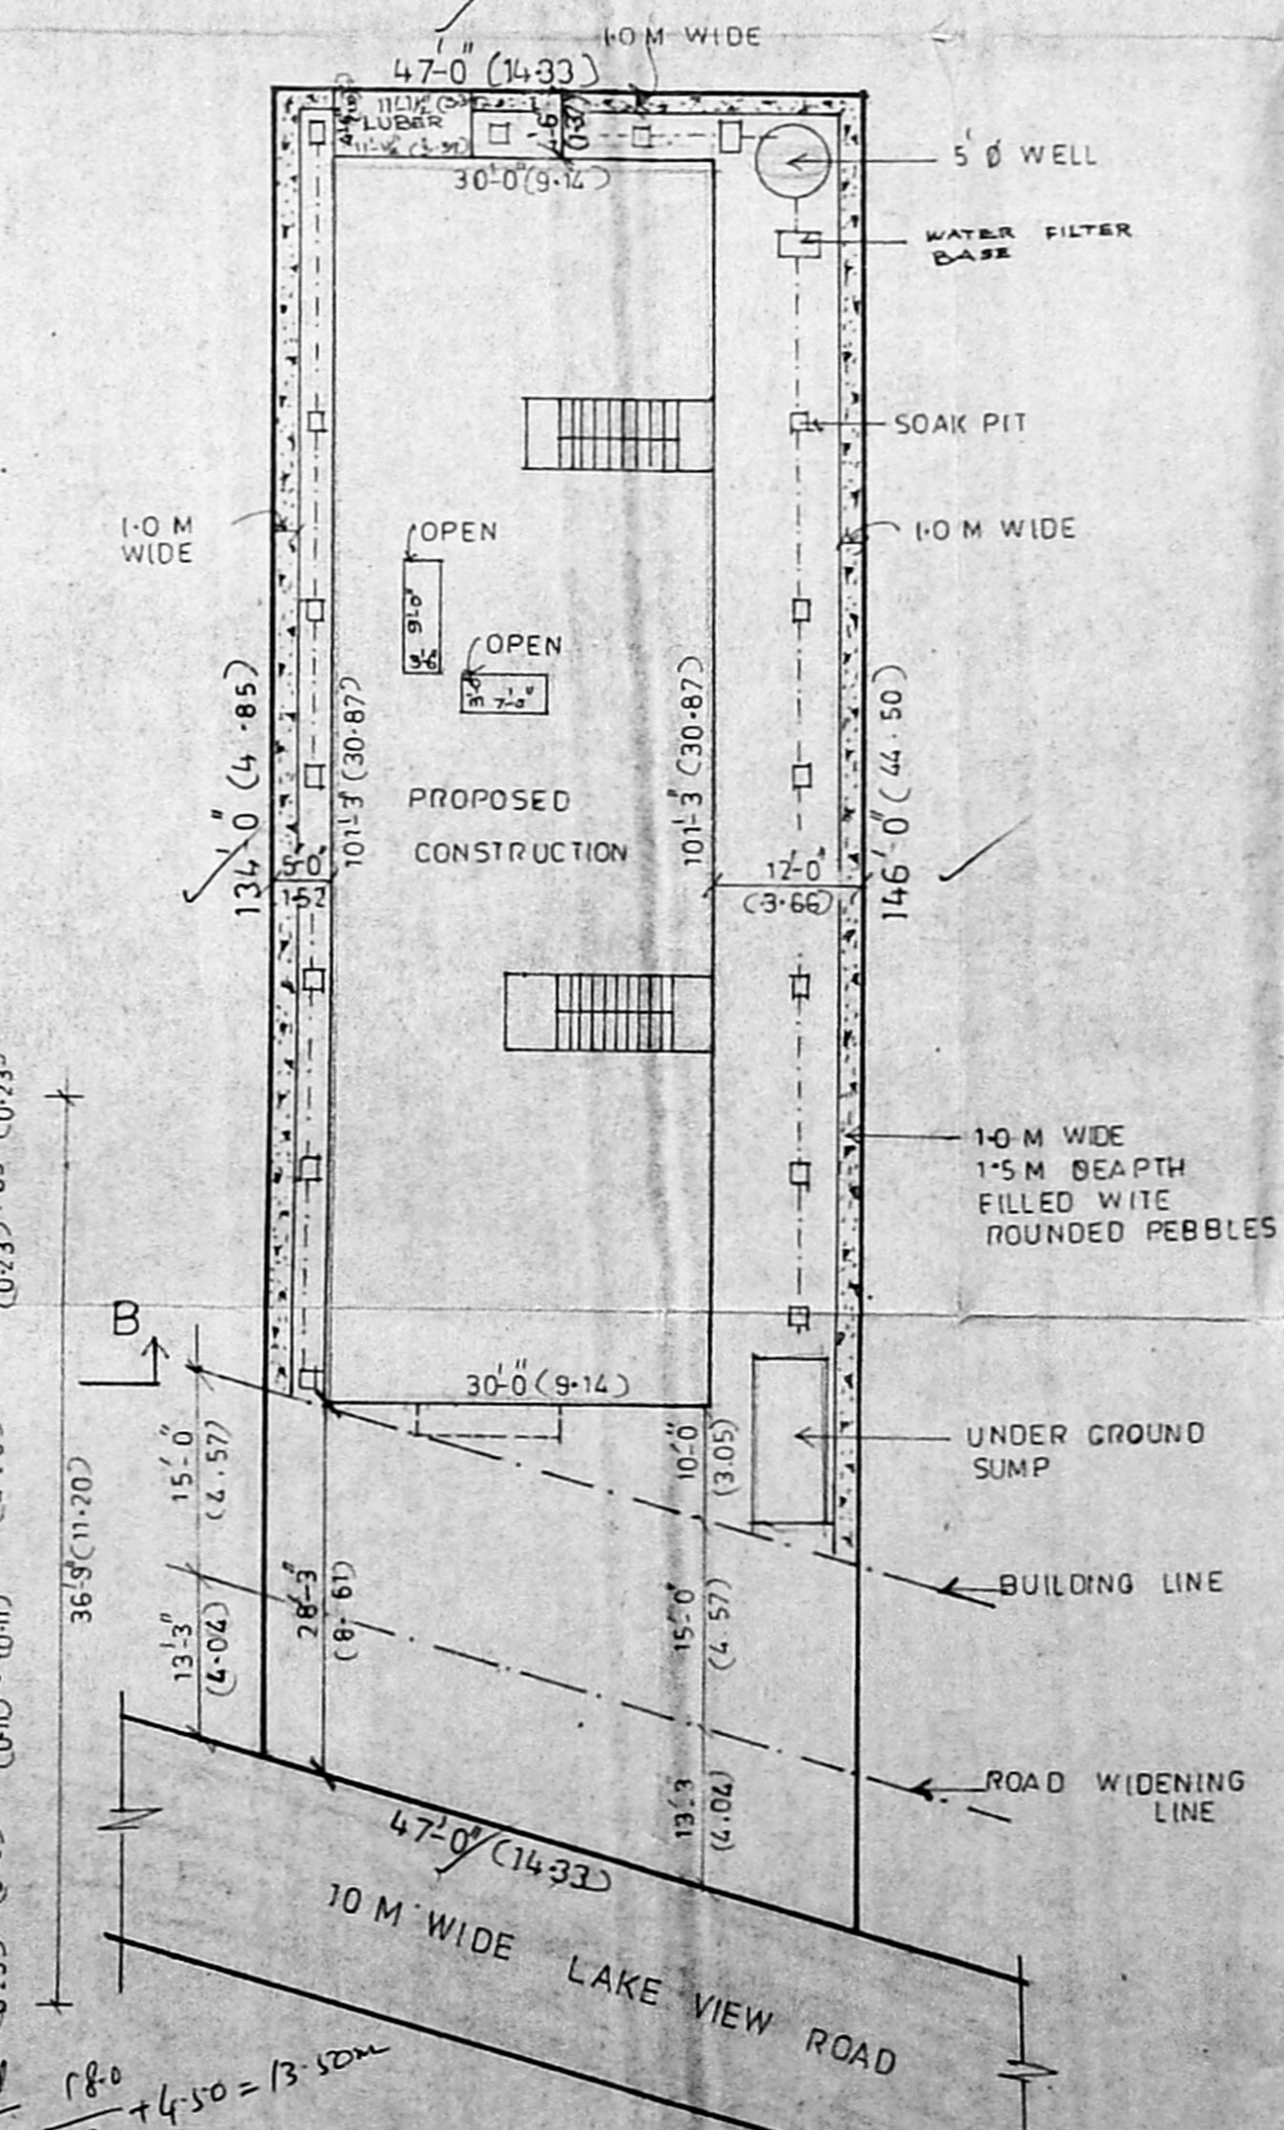

SITE PLAN SCALE 1:16'-0"

PLAN SHOWING THE PROPOSED RESIDENTIAL CUM COMMERCIAL BUILDING AT DOOR NO:190, LAKE VIEW ROAD, WEST MAMBALAM IN T.S. NO:12, BLOCK NO:55, PULIYUR VILLAGE, EGMORE TALUK, MADRAS 33, CORPORATION DIVISION NO:117.

CORPORATION OF MADRAS

SCALE 1:16'-0" (1:100)

AREA DETAILS

SITE EXTENT : 6650 SQFT; 618.03 SQM

GROUND FLOOR : 2985.00 SQFT 277.42 SQM

FIRST FLOOR : 2985.00 SQFT 277.42 SQM

SECOND FLOOR : 2985.00 SQFT 277.42 SQM

THIRD FLOOR : 1011.38 SQFT 93.99 SQM

TOTAL AREA : 9966.38 SQFT 926.25 SQM

F.S.I PROVIDED : 1.498

PLOT COVERAGE : 44.89%

NON (F.S.I) BASEMENT FLOOR : 900.00 SQFT 83.64 SQM

GROUND FLOOR : 55.63 SQFT 5.17 SQM

TOTAL : 955.63 SQFT 88.81 SQM

GROUND FLOOR DEPARTMENTAL STORE : 900 SQFT; 83.64 SQM

SCHEDULE OF JOINERY

M/D	— MAIN DOOR	5'-0" x 7'-0"
M/D	— MAIN DOOR	4'-0" x 7'-0"
D	— DOOR	3'-3" x 7'-0"
D1	— DOOR	3'-0" x 7'-0"
D2	— DOOR	2'-6" x 6'-6"
W	— WINDOW	5'-0" x 4'-6"
W1	— WINDOW	4'-0" x 4'-0"
V	— VENTILATOR	3'-0" x 2'-0"
V1	— VENTILATOR	2'-0" x 1'-6"

COLOUR IN DEX

[Symbol]	PRO CONSTRUCTION
[Symbol]	EXISTING ROAD
[Symbol]	SITE BOUNDARY

OWNER

Er. K. VENKIGADAL, M.A.S., M.S.E., CO. 1  
 Civil & Surveying Engineering Consultant  
 11, Anna Nagar, Chennai - 600 029  
 Licensed Surveyor, Class - I, Metro Water  
 Sewerage Dept., Chennai, Tamil Nadu  
 3, Madhav Street, Anna Nagar, Chennai  
 Madras 600 034

LICENCED SURVEYOR