




FRONT ELEVATION

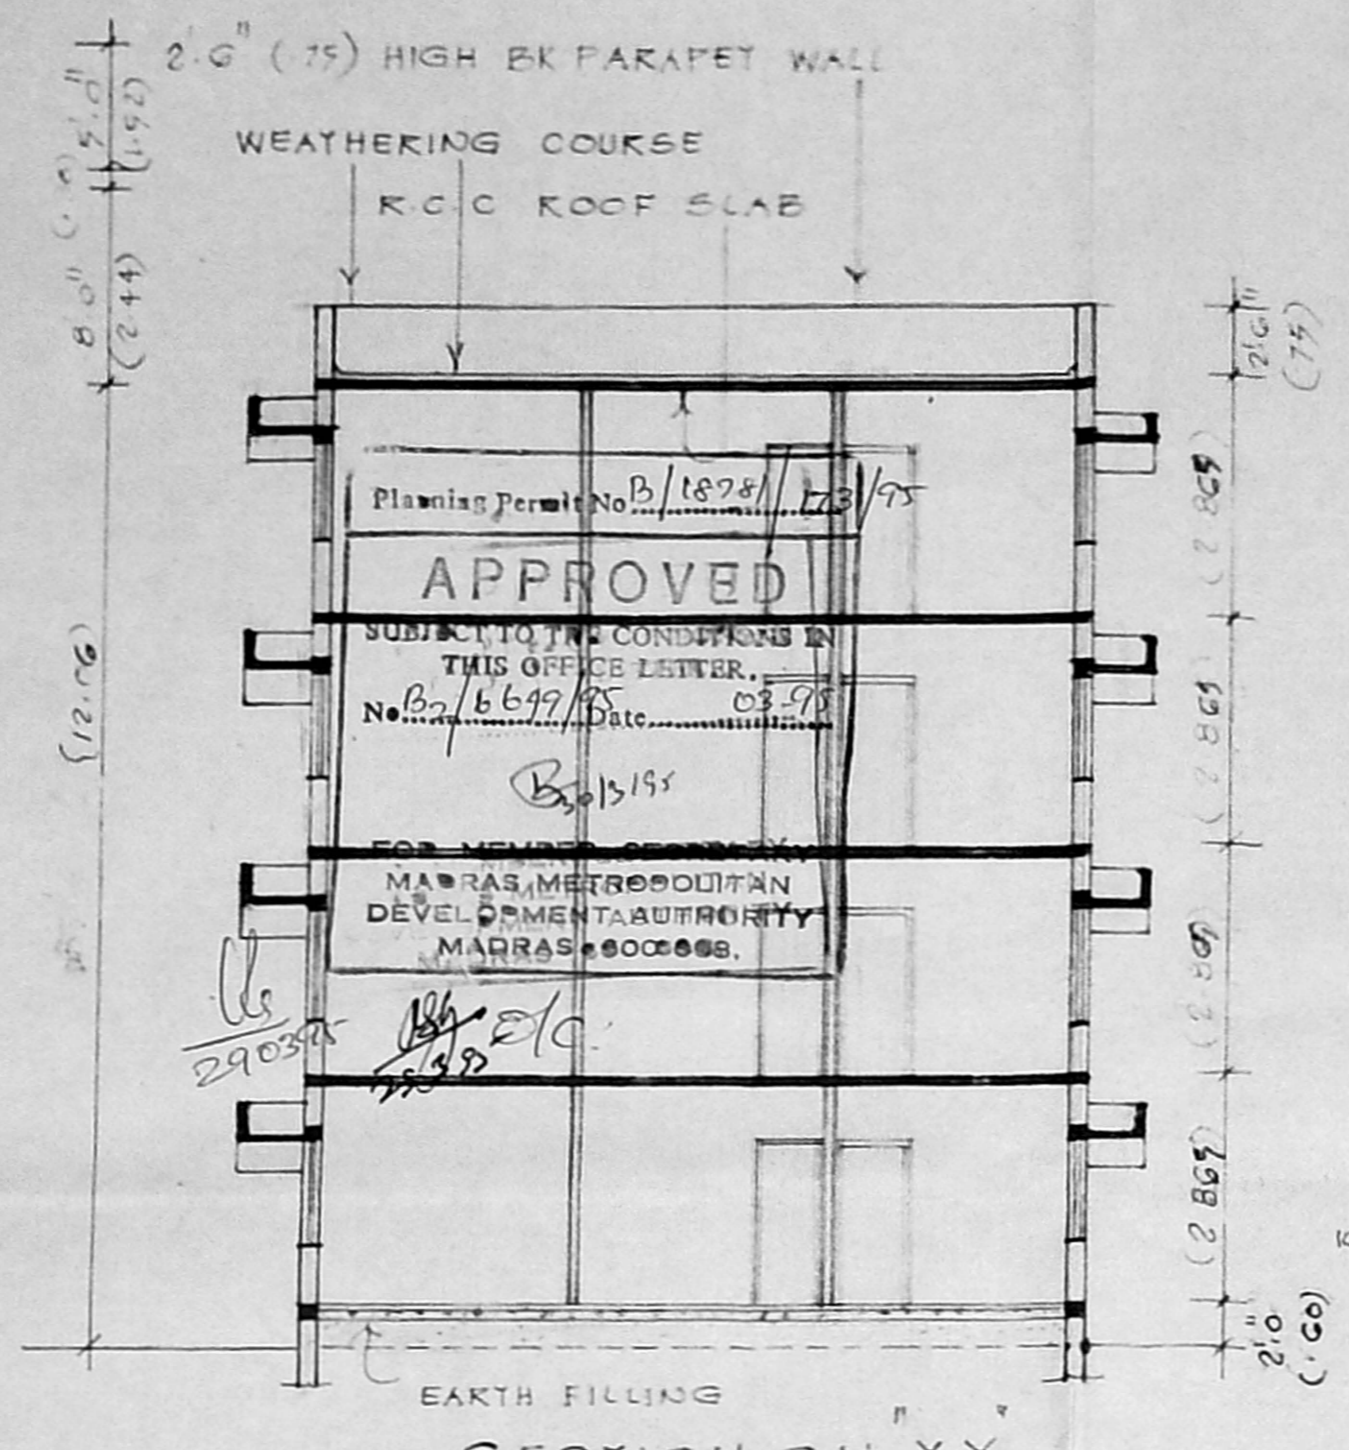

SECTION ON XY

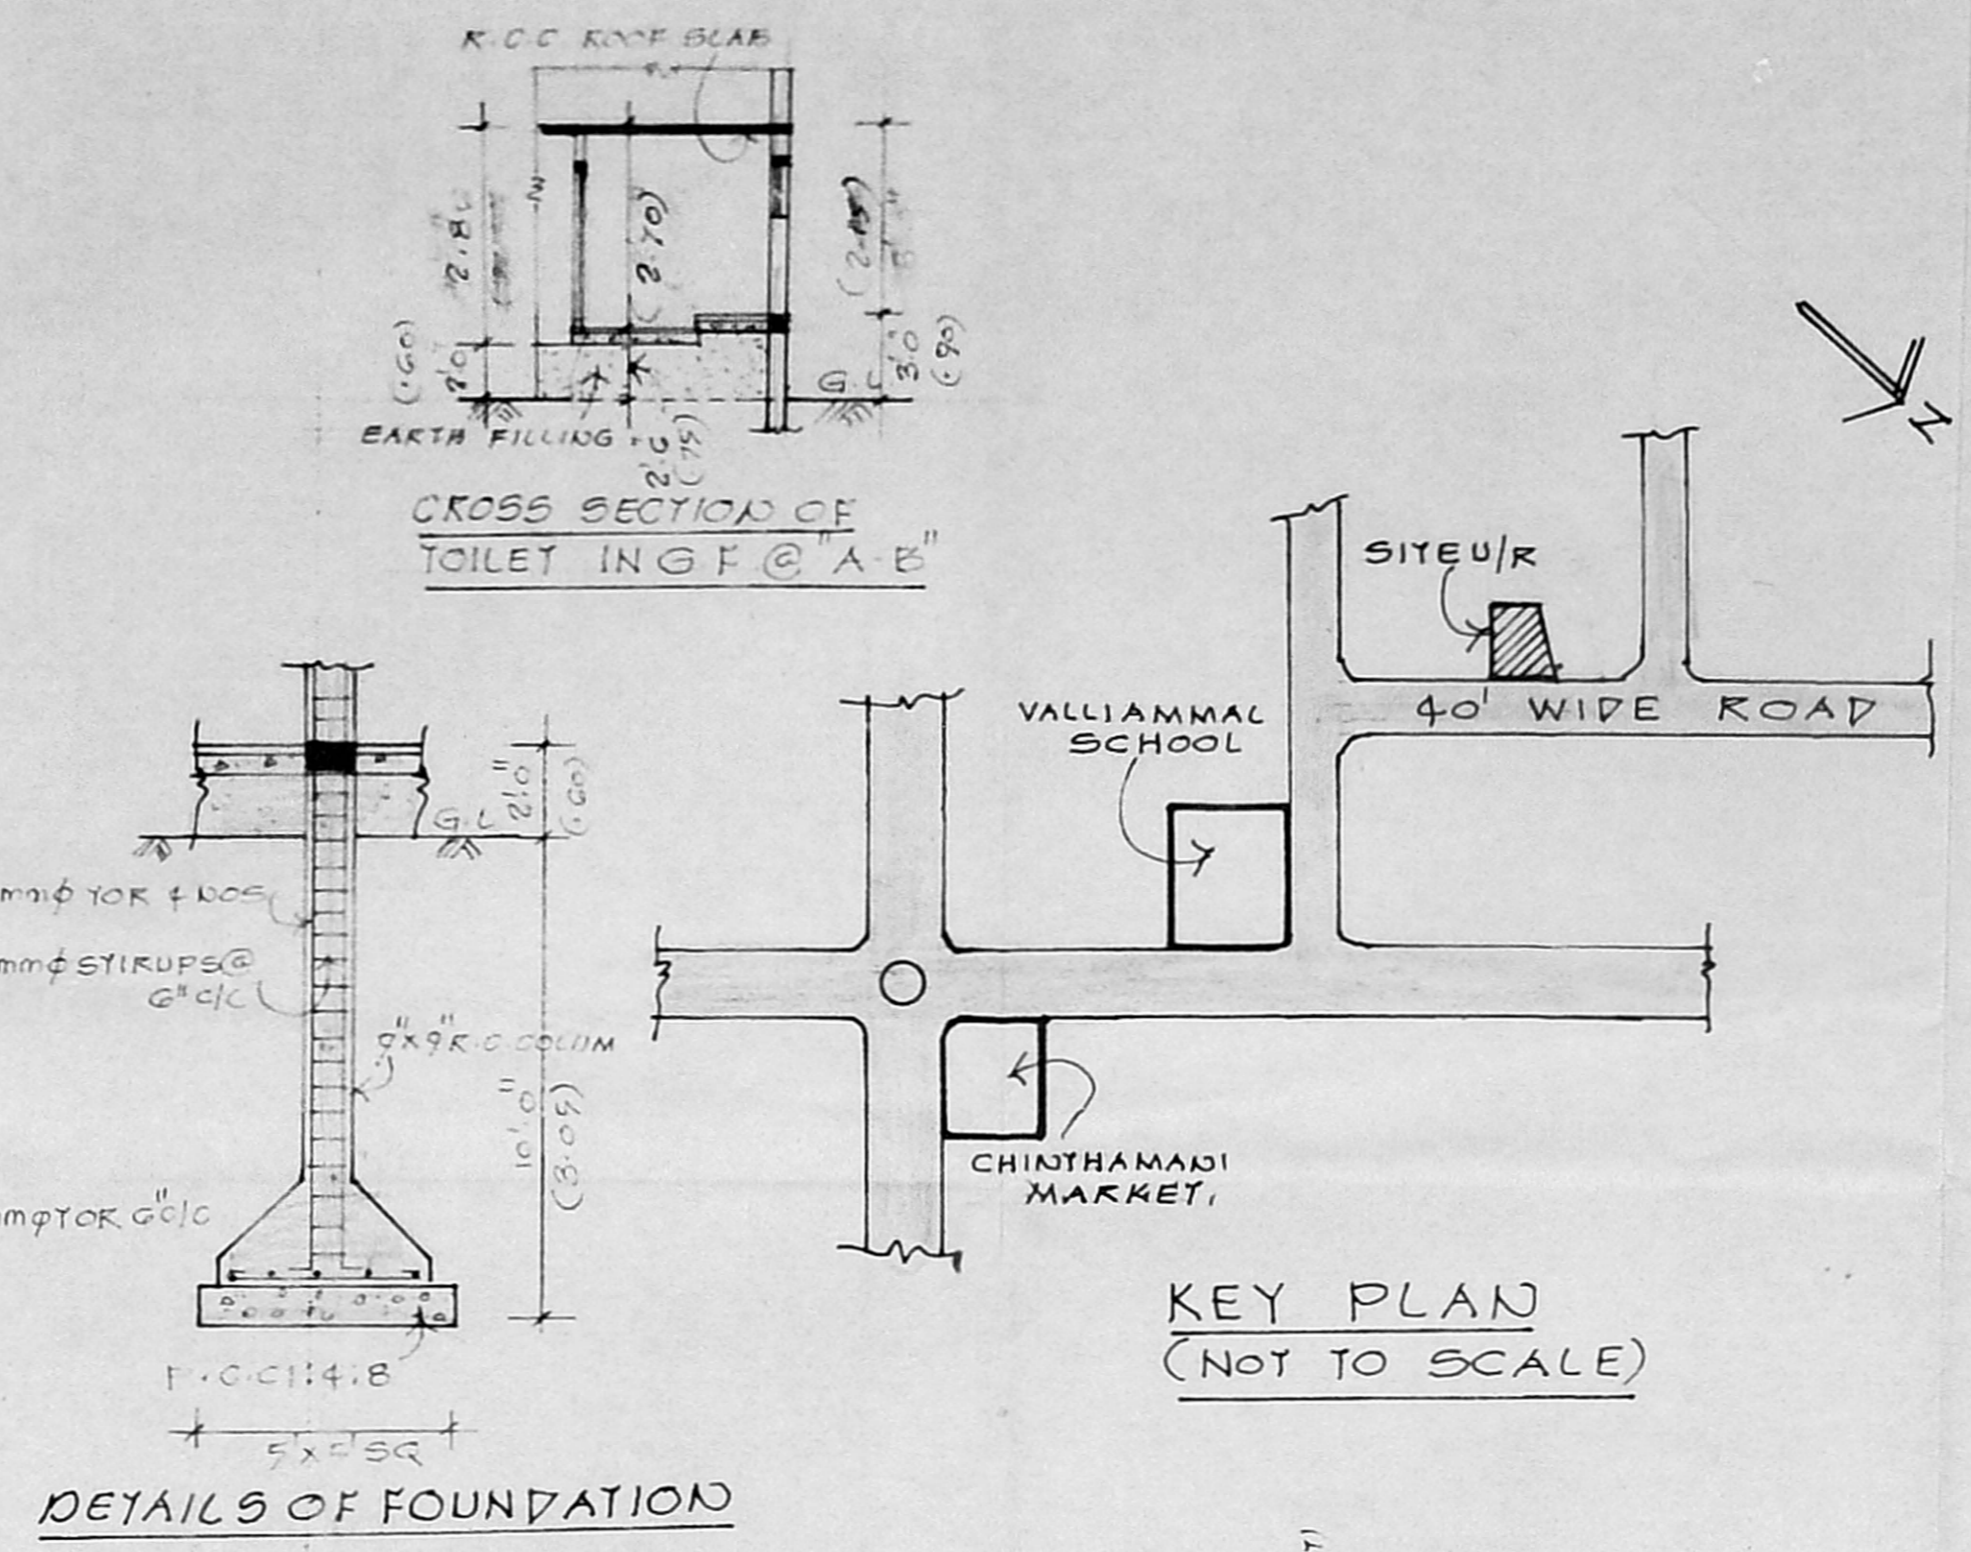

DETAILS OF FOUNDATION

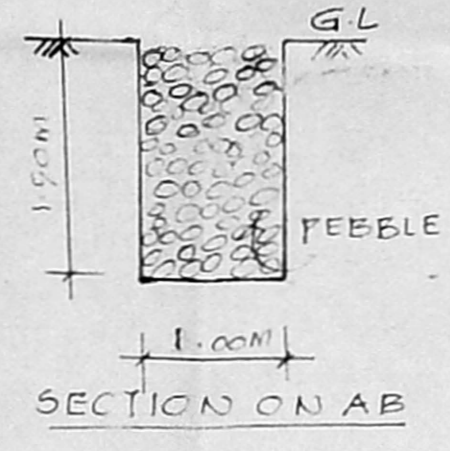

SECTION ON AB

PLAN SHOWING THE PROPOSED CONSTRUCTION OF RESIDENTIAL FLATS IN PLOT No 197 ABS No 47/3PT & 4PT OF PERIYAKUDAL VILLAGE. ARINGNAR ANNA NAGAR CORPORATION PLAN No 61

SCHEDULE OF JOINERY:

∇ 3'3" x 7'0"	100X213	DOOR
∇ 3'0" x 7'0"	090X213	DOOR
∇ 2'6" x 7'0"	075X213	DOOR
W 6'0" x 4'6"	183X137	WINDOW
W 4'0" x 4'6"	120X137	WINDOW
W 2'4" x 3'6"	120X106	WINDOW
V 2'6" x 2'0"	075X060	VENTILATOR

REFERENCE:

PROPOSALS: —

SITE BOUNDARY: —

EXG. ROADS: —


PLY AREA: 5382 SQ-FT 500.01m²

BUILTUP AREA:


G.F:	1781 SQ FT	165.45m ²
F.F:	2106 SQ FT	195.64m ²
S.F:	2106 SQ FT	195.64m ²
T.F:	2106 SQ FT	195.64m ²

GENERATOR & METER ROOM 326 SQ FT 30.19m²


PUMP ROOM & SECURITY ROOM

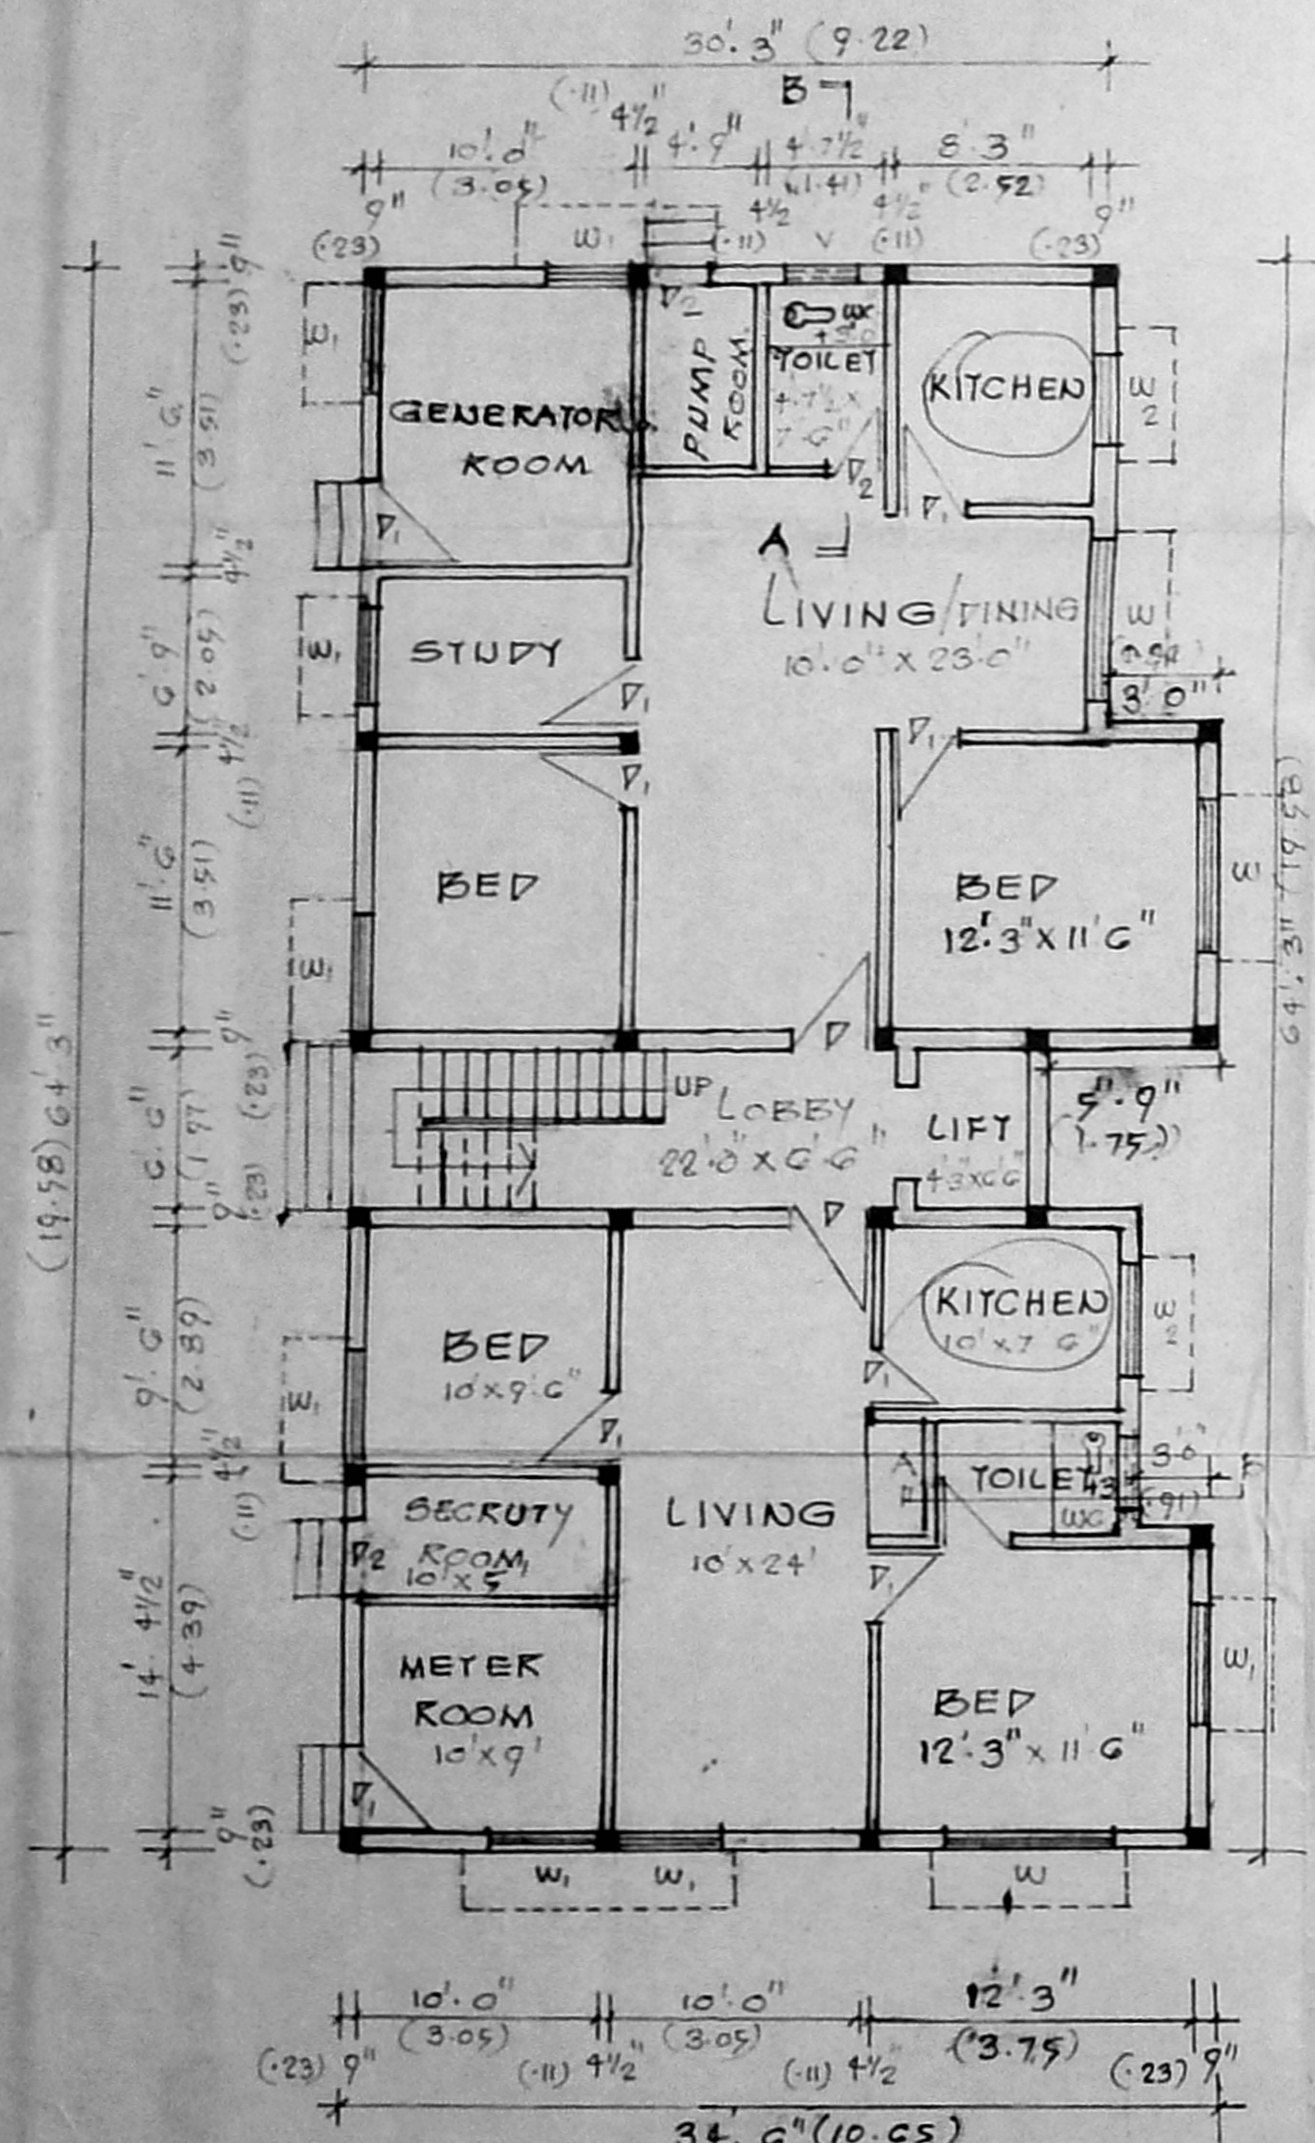


GROUND FLOOR PLAN
SCALE: 1" = 8'-0" (1:100)

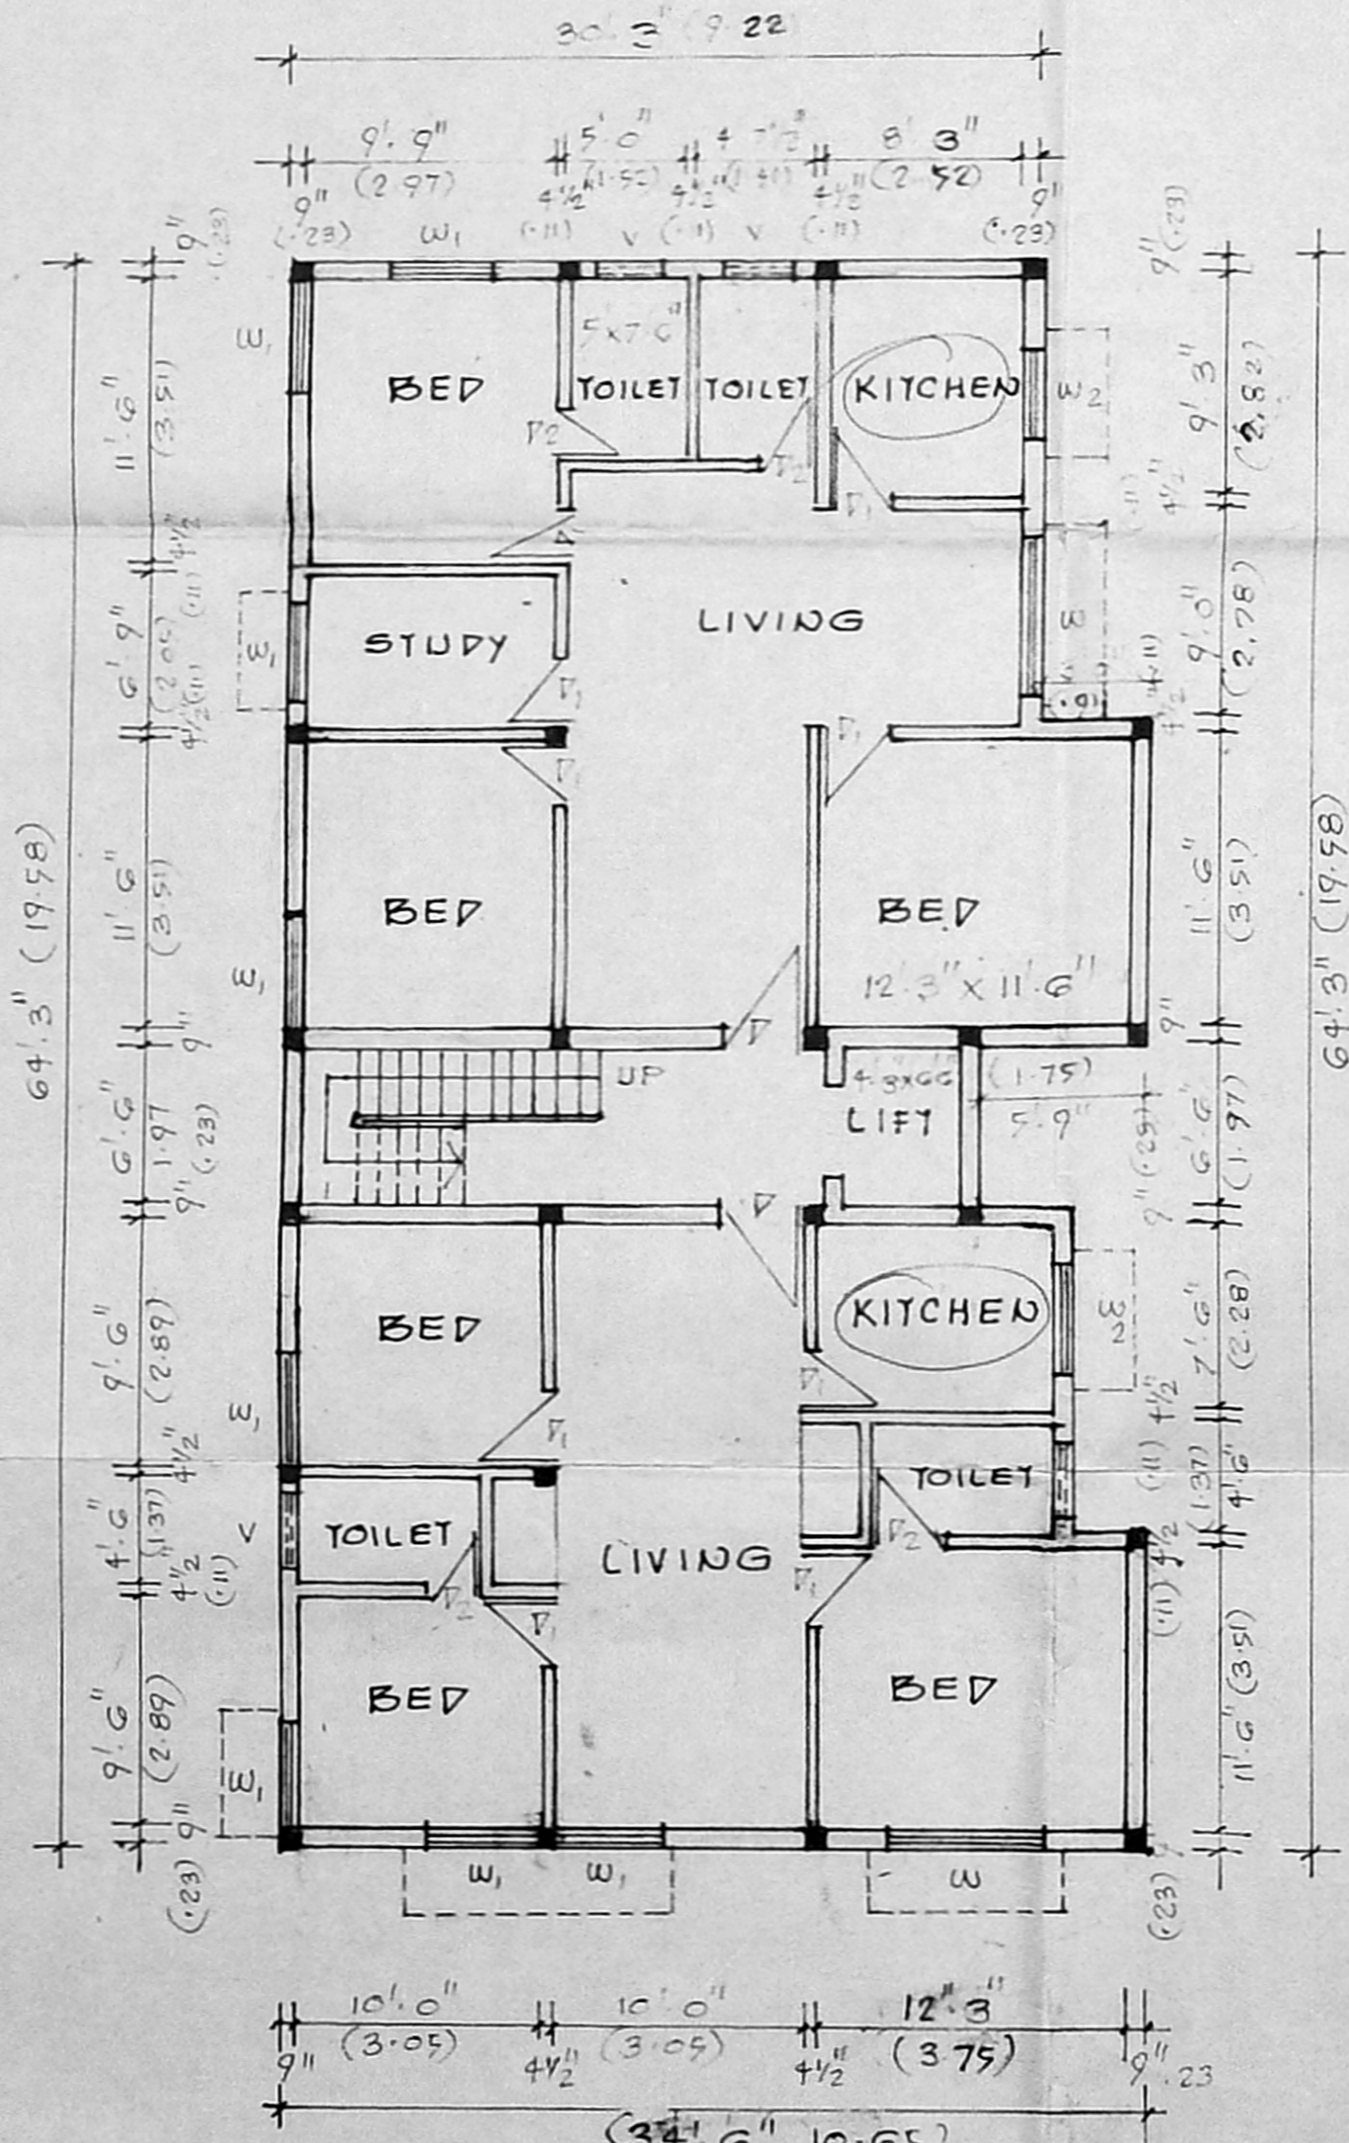

TYPICAL FLOOR PLAN
(1ST 2ND & 3RD FLOOR)

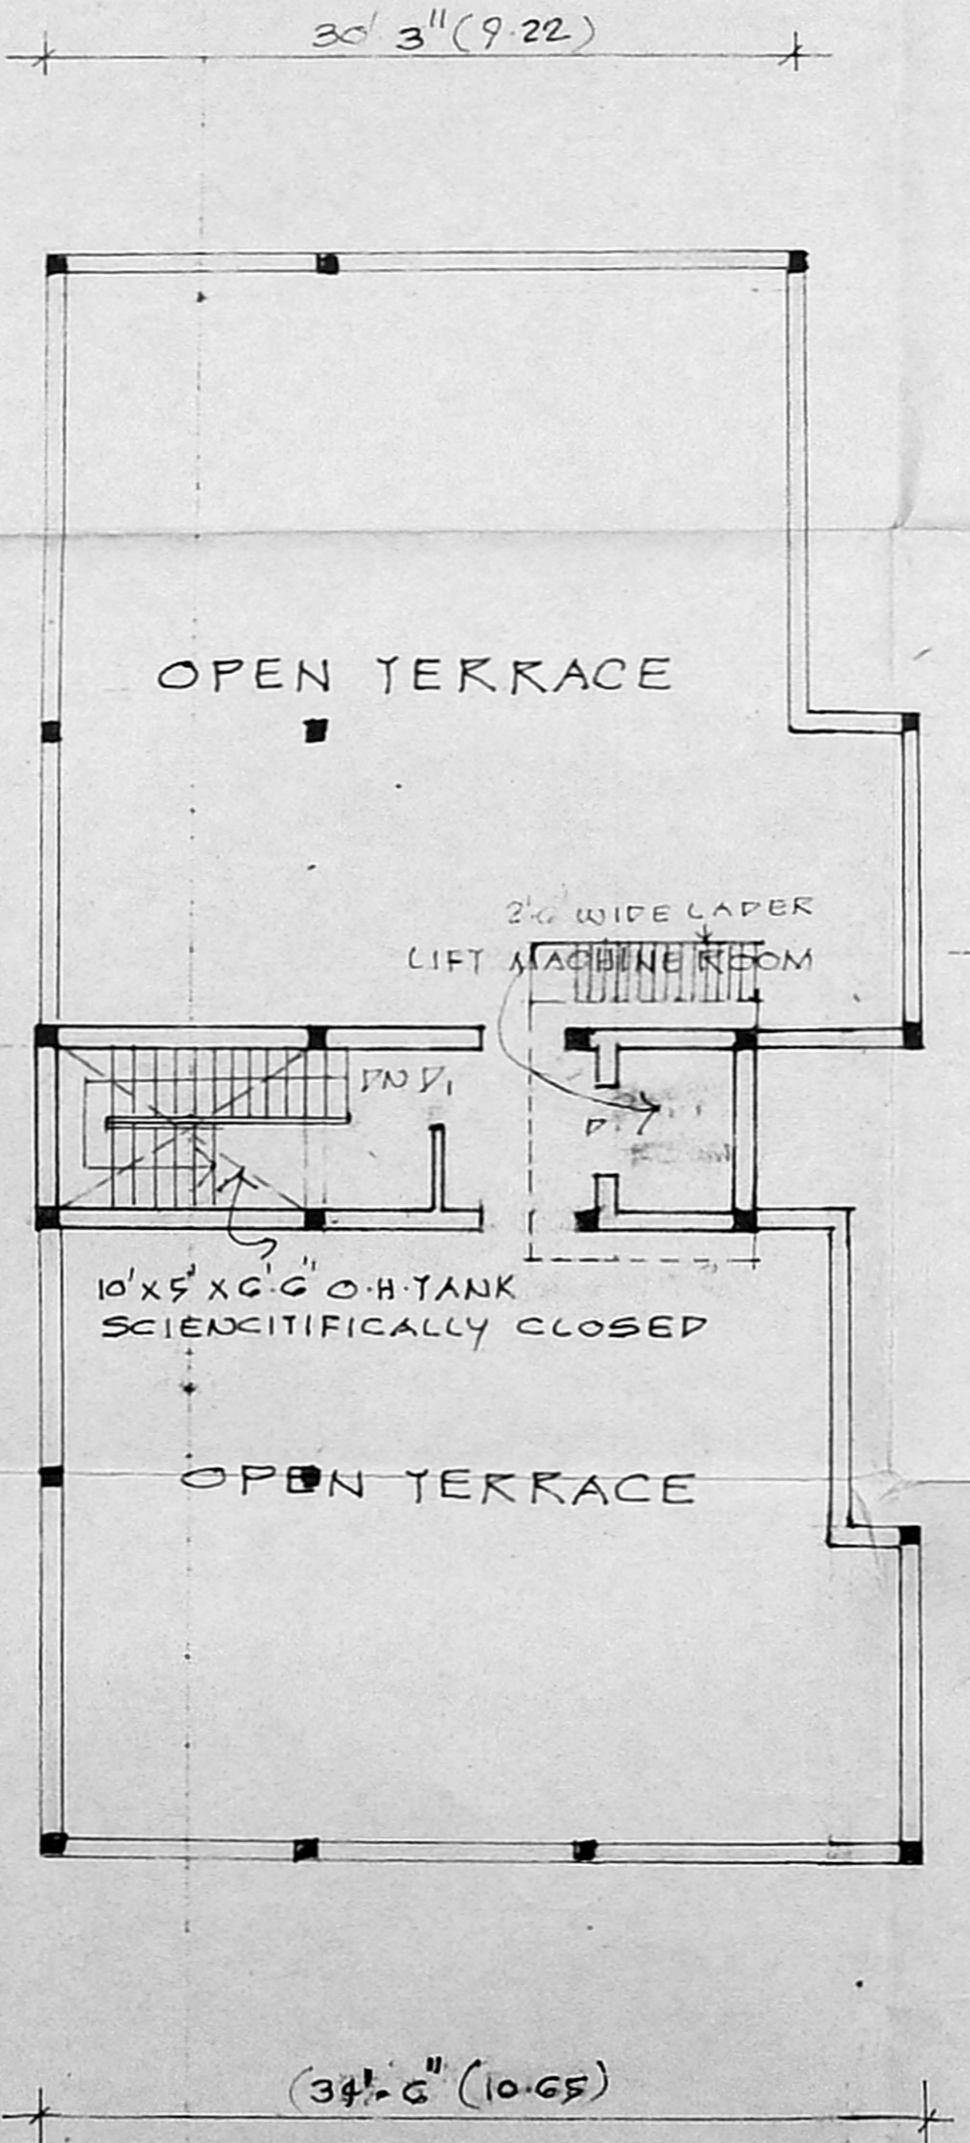

TERRACE FLOOR PLAN

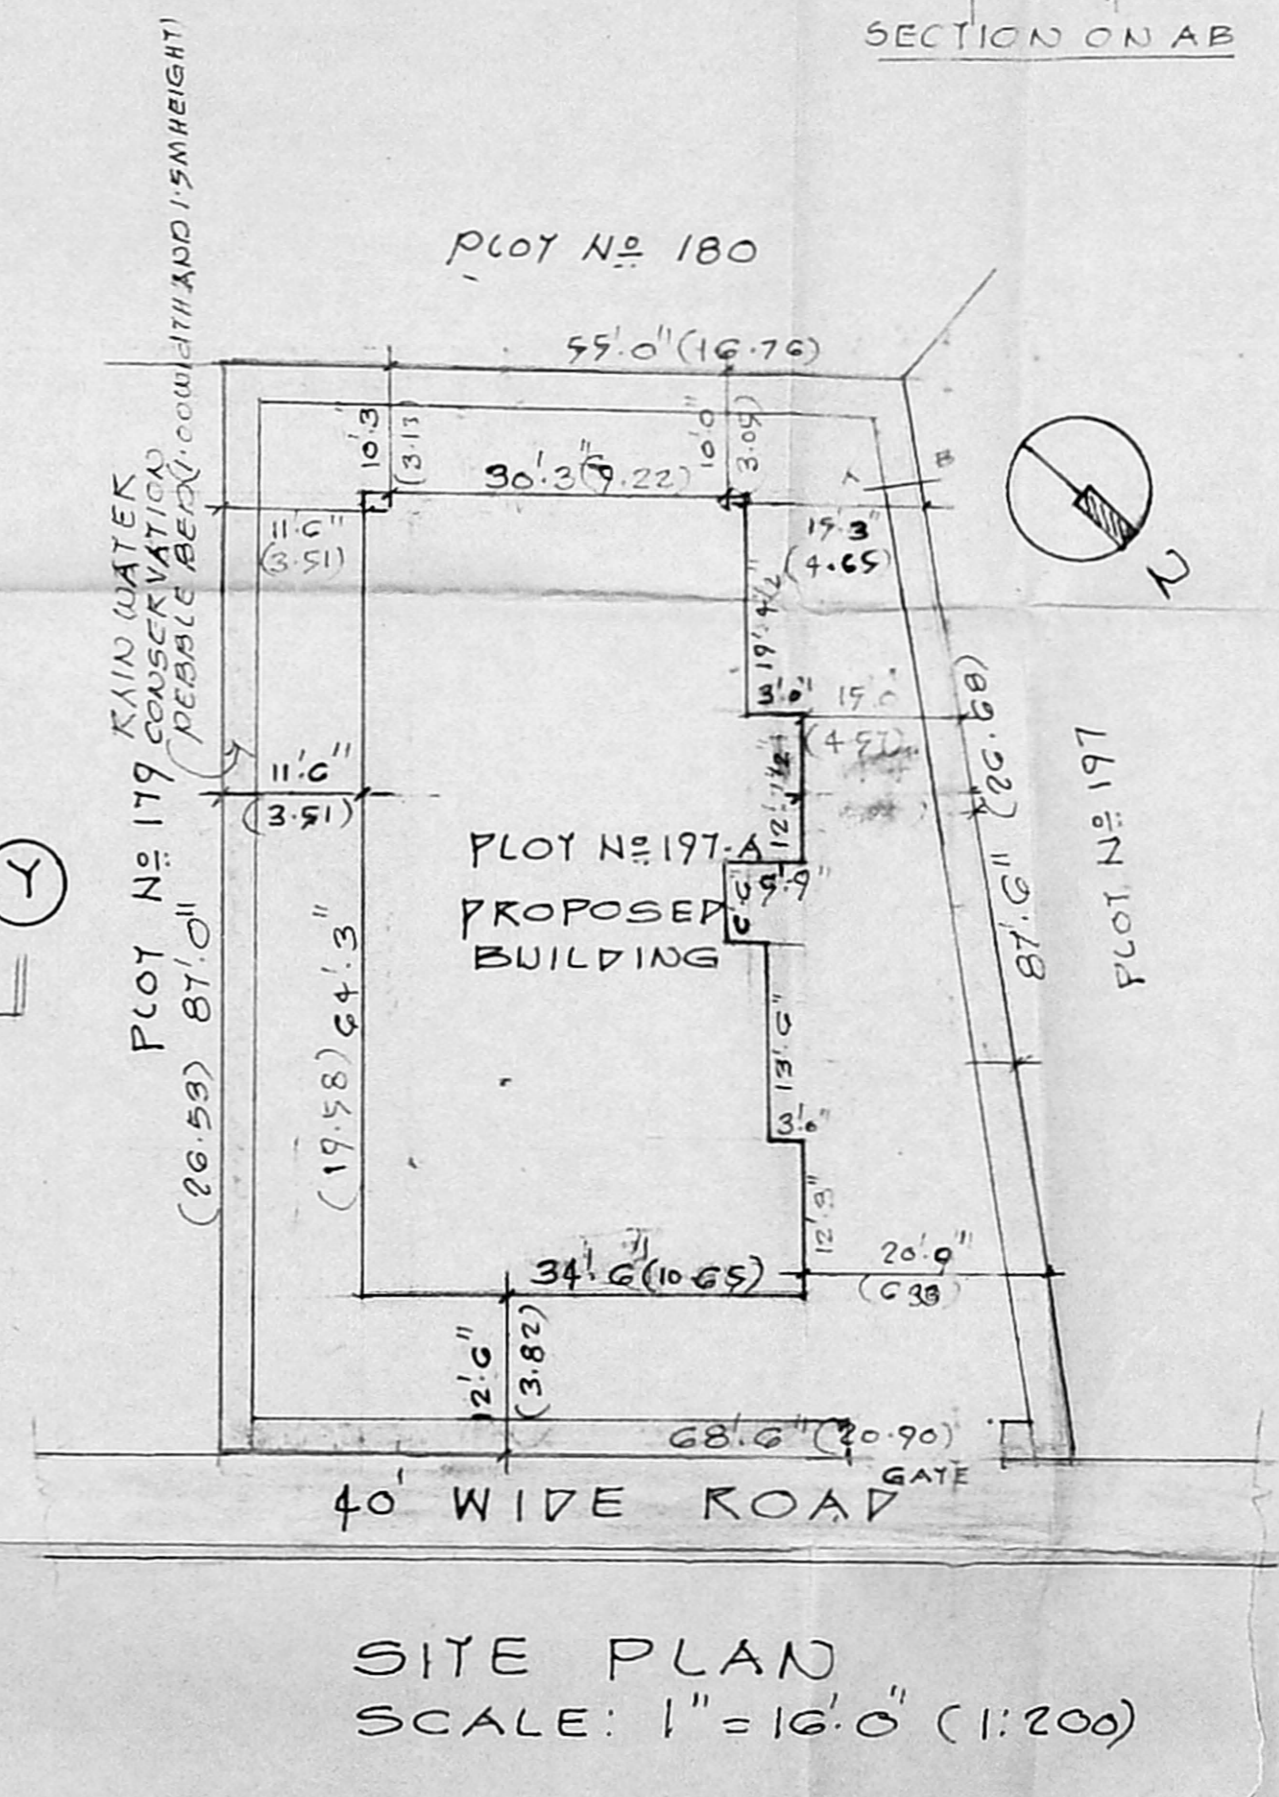

SITE PLAN
SCALE: 1" = 16'-0" (1:200)

OWNER

Er. K. VENUGOPAL, RA AEE
CORPORATION OF MADRAS
Civil & Sanitary Engineering Consultant
Licensed Surveyor, Class E, No 320
Licensed Plumber, Class-I Metro Water

LICENSED SURVEYOR