

PLAN SHOWING THE PROPOSED CONSTRUCTION OF RESIDENTIAL FLATS AT PLOT NO. 1-C/1, D. NO. 1/1, SECOND SEAWARD ROAD, VALMIKI NAGAR, THIRUVANMIYUR, MADRAS-41. BEARING S N 210/2. DIVISION NO. 155. SCALE 1"=8'

REFERENCE: BRICK WORK WITH C.M. 1:1:6. PLASTERING WITH C.M. 1:4:8 THICK. MOSAIC FLOORING OVER WITH B.J. CON. WITH C.M. 1:4:8, 4/2" THICK.

OWNER:

LICENSED SURVEYOR


Mr. K. VENUGOPAL, Rtd. A.E.E. Civil & Sanitary Engineering Consultant Licensed Surveyor, Class-I No: 320 Licensed Plumber, Class-I Metro Water Sewerage No. .... Water Supply No. .... 3, Neelakandan Street, Nungambakkam (Lake Area) Backside of Corporation Girls Higher Secondary School MADRAS-600 034

SCHEDULE OF JOINRY:


D1	T.W. DOORS	3'-3" x 6'-6"
D2	T.W. DOORS	2'-6" x 6'-6"
C.G.	COLAPCIBLE GATE	4'-0" x 7'-0"
W1	T.W. WINDOWS	6'-0" x 4'-0"
W2	T.W. WINDOWS	4'-6" x 4'-0"
W3	T.W. WINDOWS	3'-0" x 3'-0"
V	T.W. VENTILATORS	2'-0" x 3'-0"
S	SHELVEFS.	3'-0" x 6'-0"

COLOUR INDEX:


PROPOSAL	[Line Style]
ROADS	[Line Style]
BOUNDARY	[Line Style]

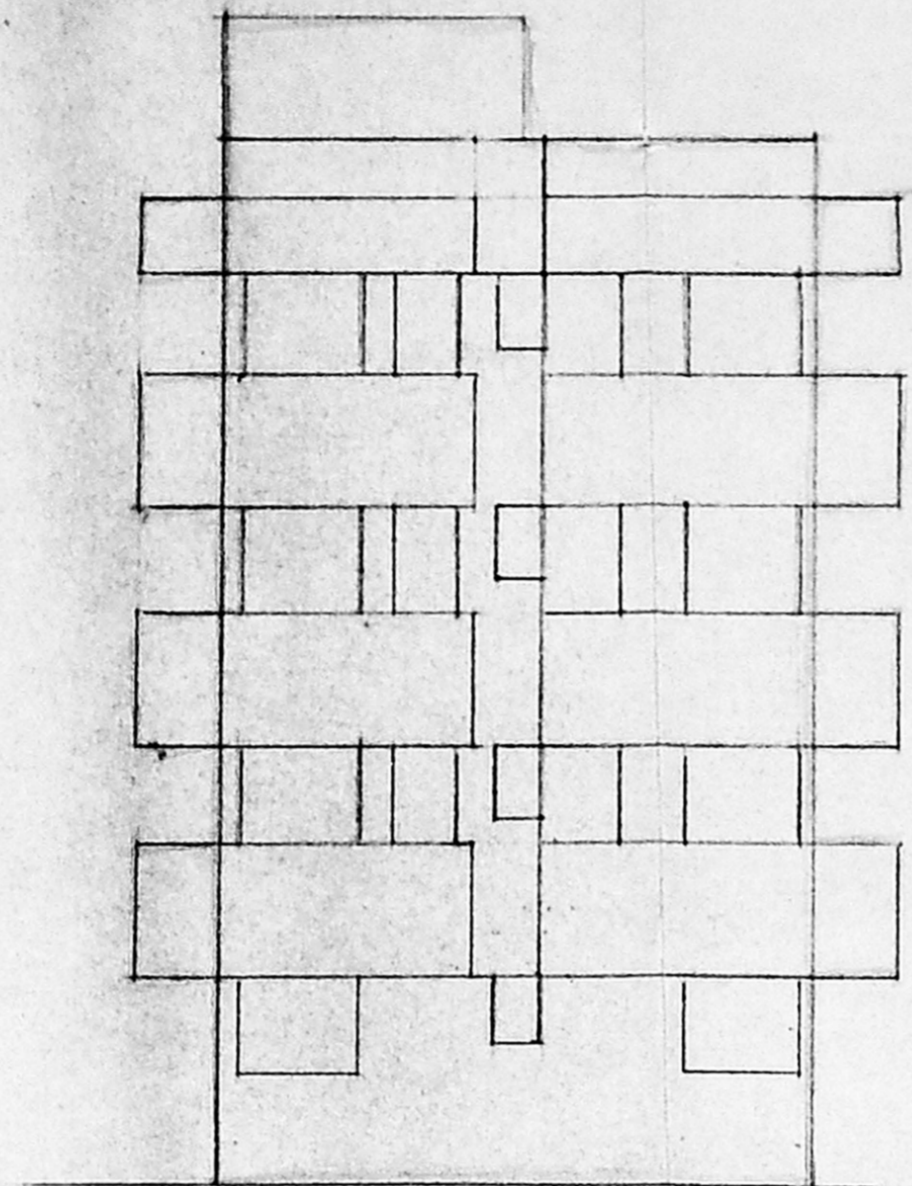


FRONT ELEVATION

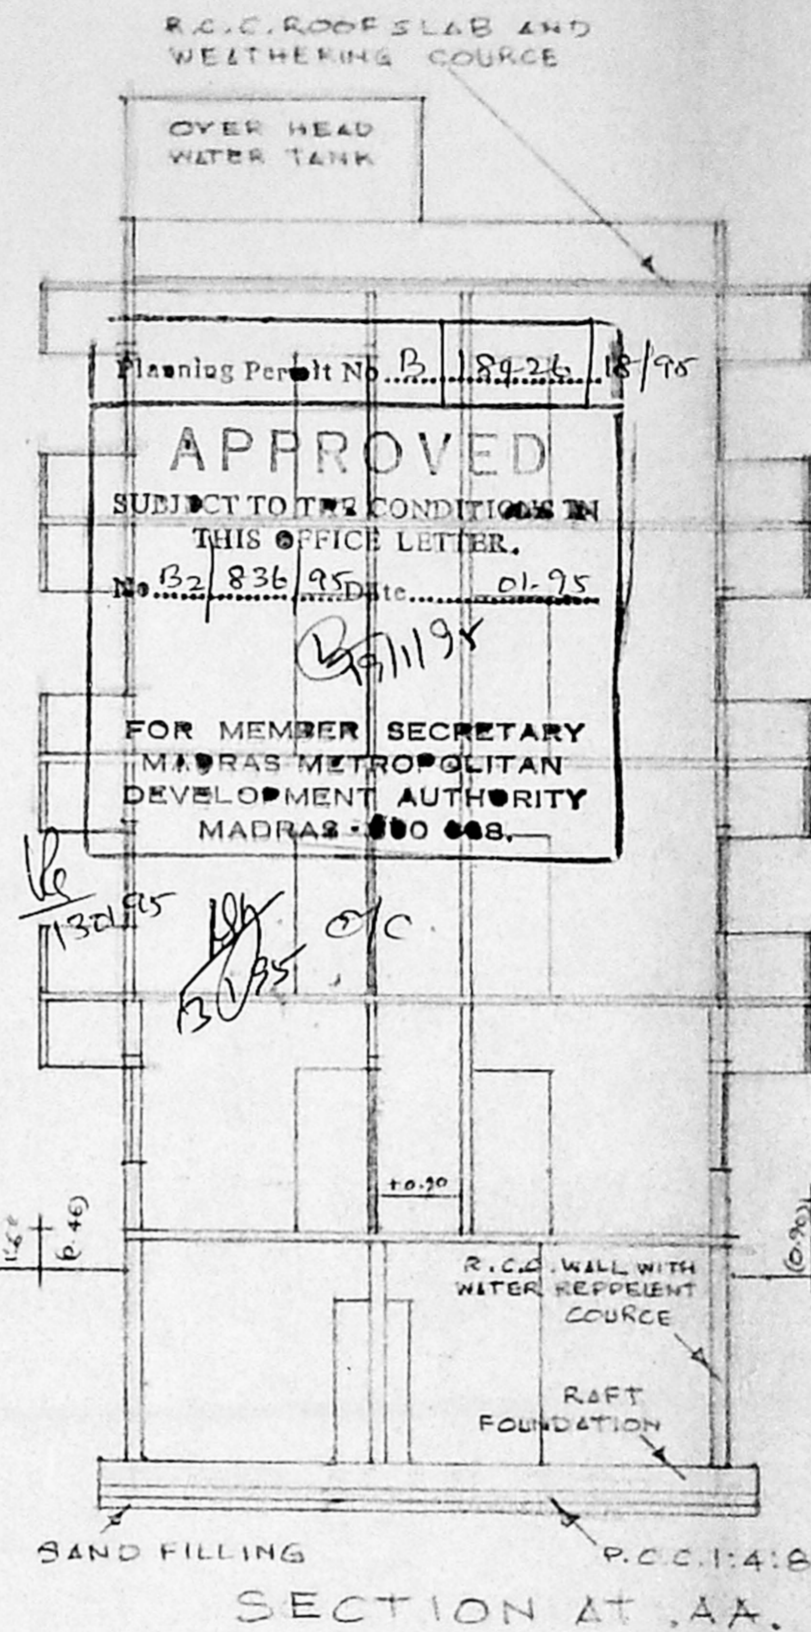


SECTION AT AA.

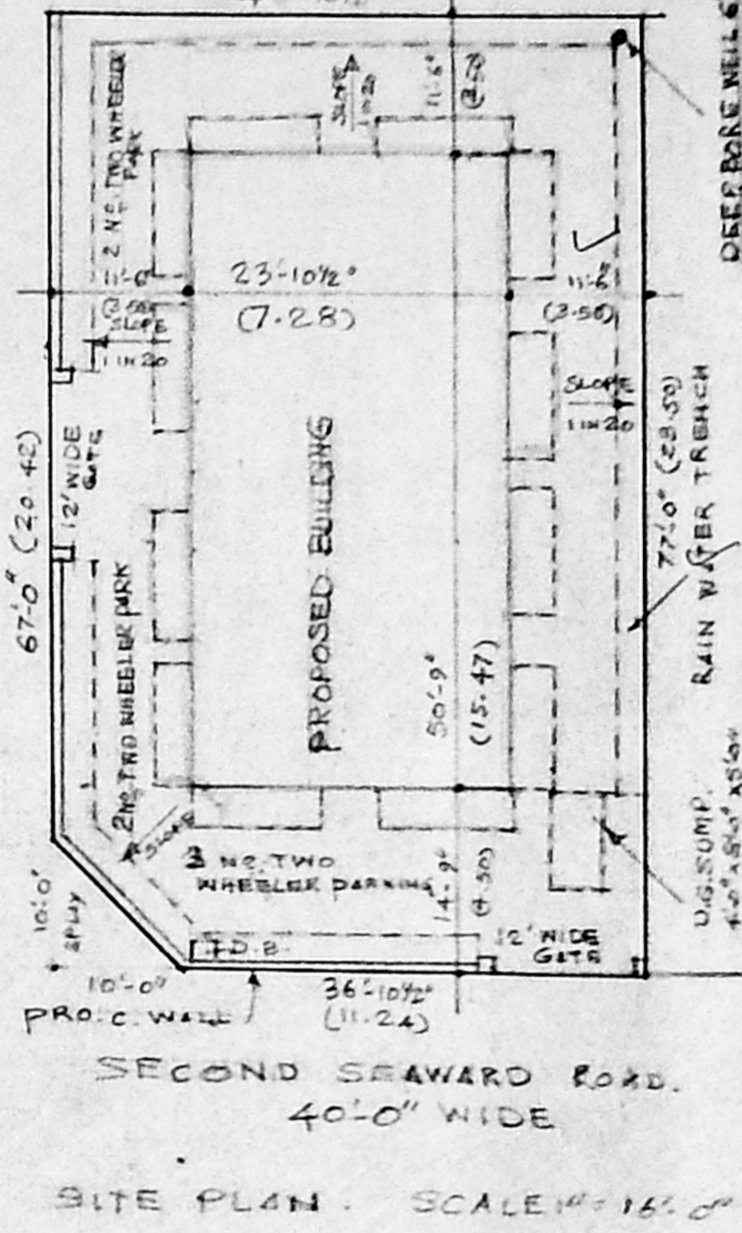


SITE PLAN. SCALE 1"=16.0'

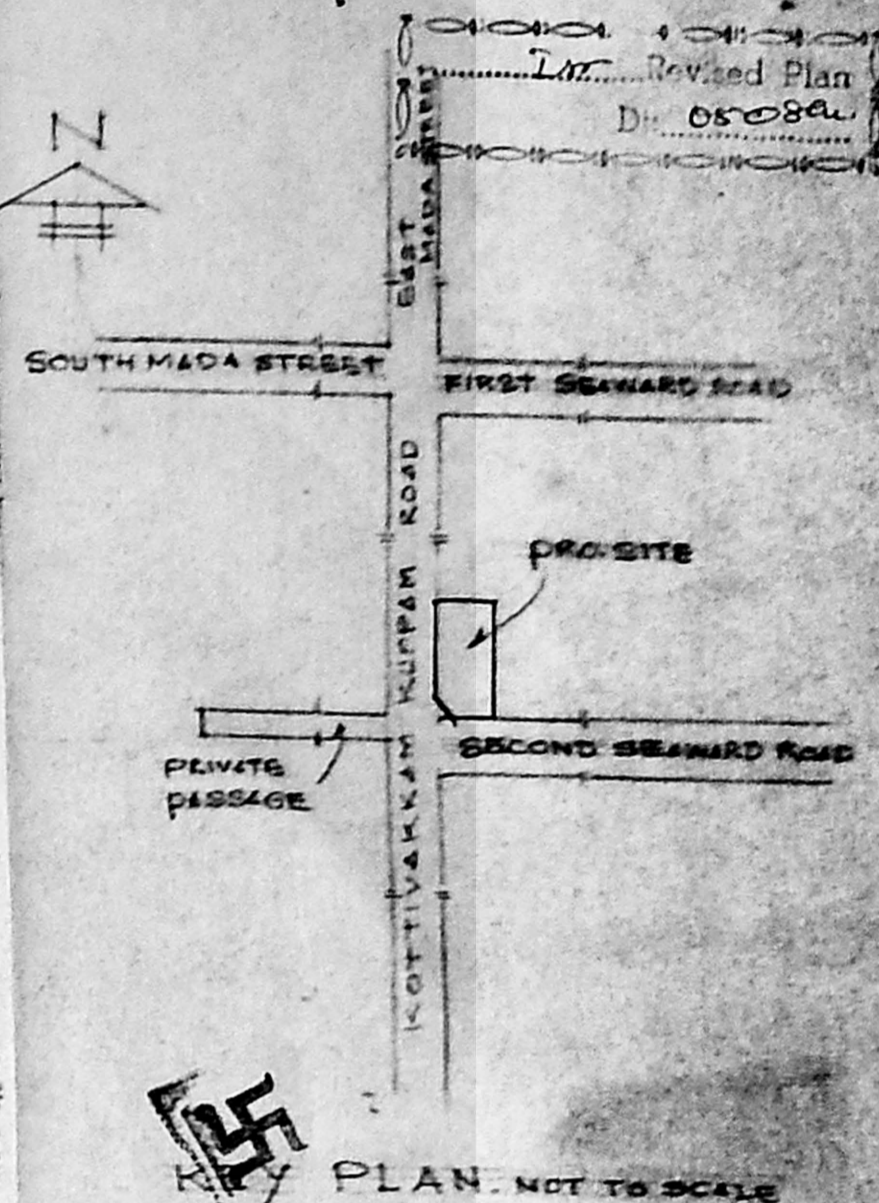


PLAN. NOT TO SCALE

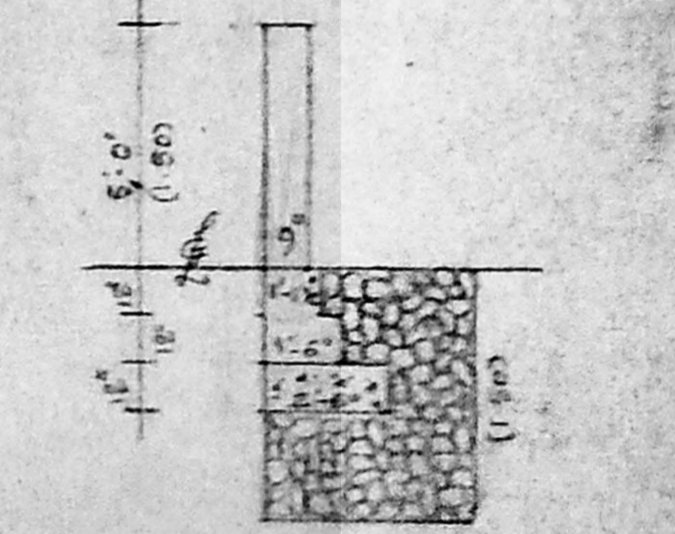


SECTION OF COMPOUND WALL & RAIN WATER TRENCH. SCALE 1"=4'

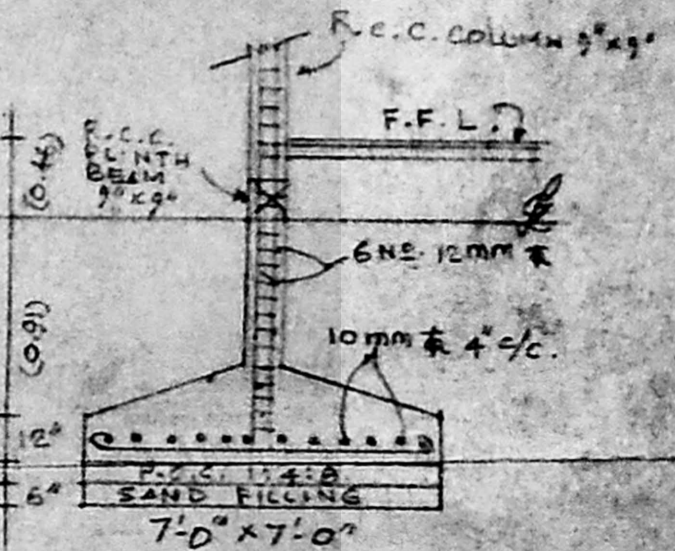


SECTION OF R.C.C. COLUMN FOUNDATION. SCALE 1"=4'

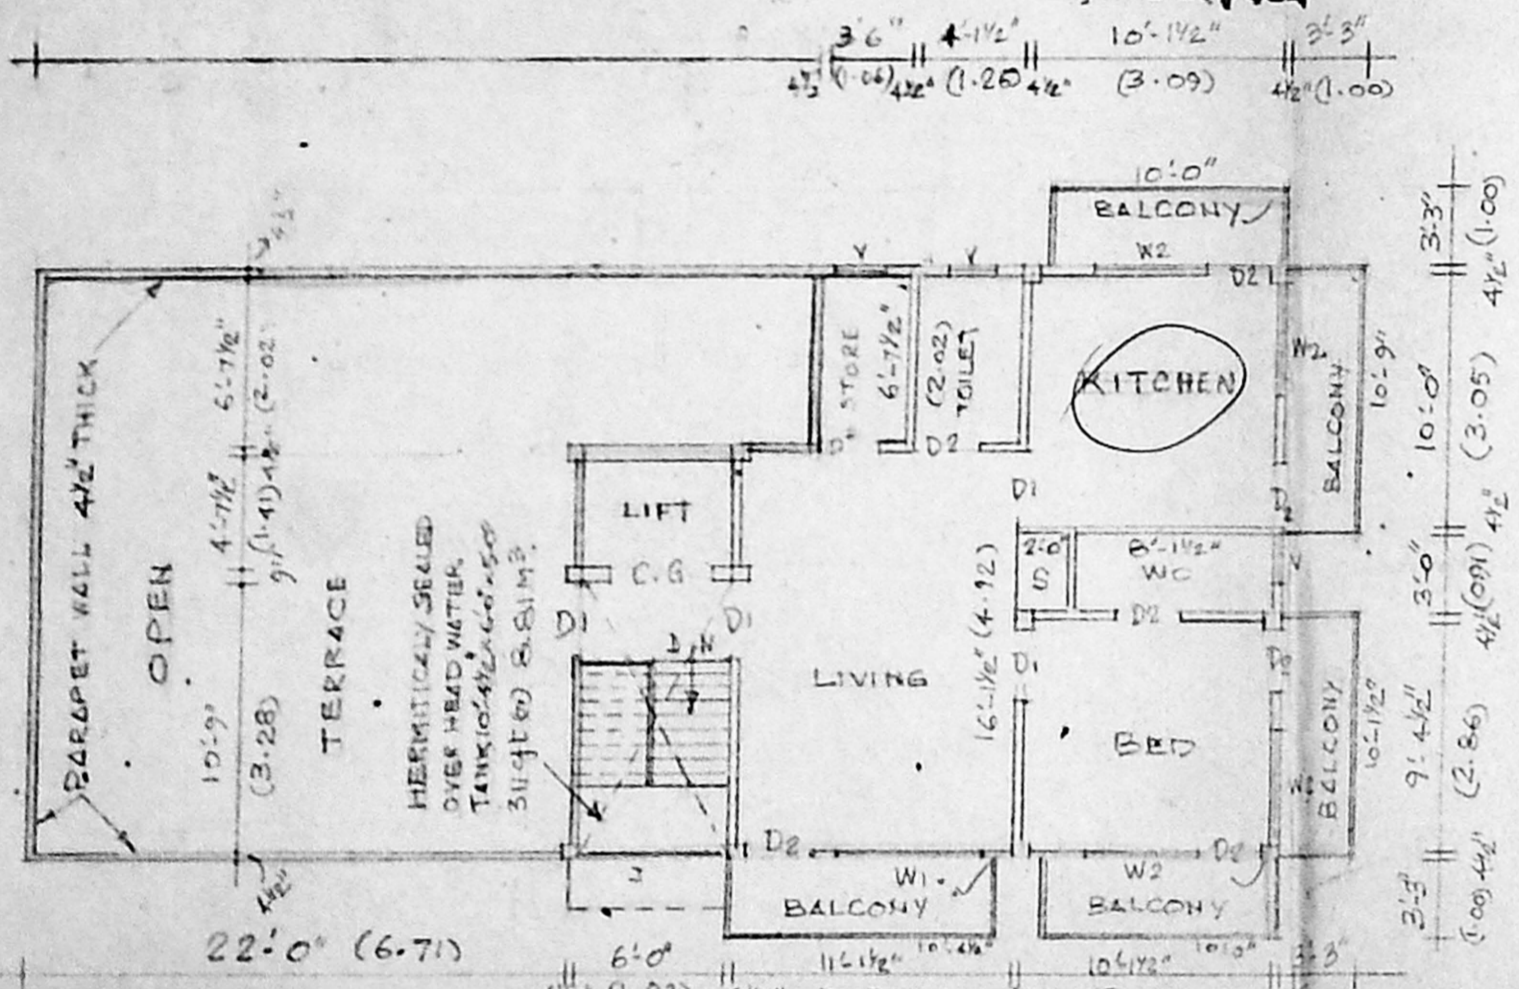


THIRD FLOOR PLAN

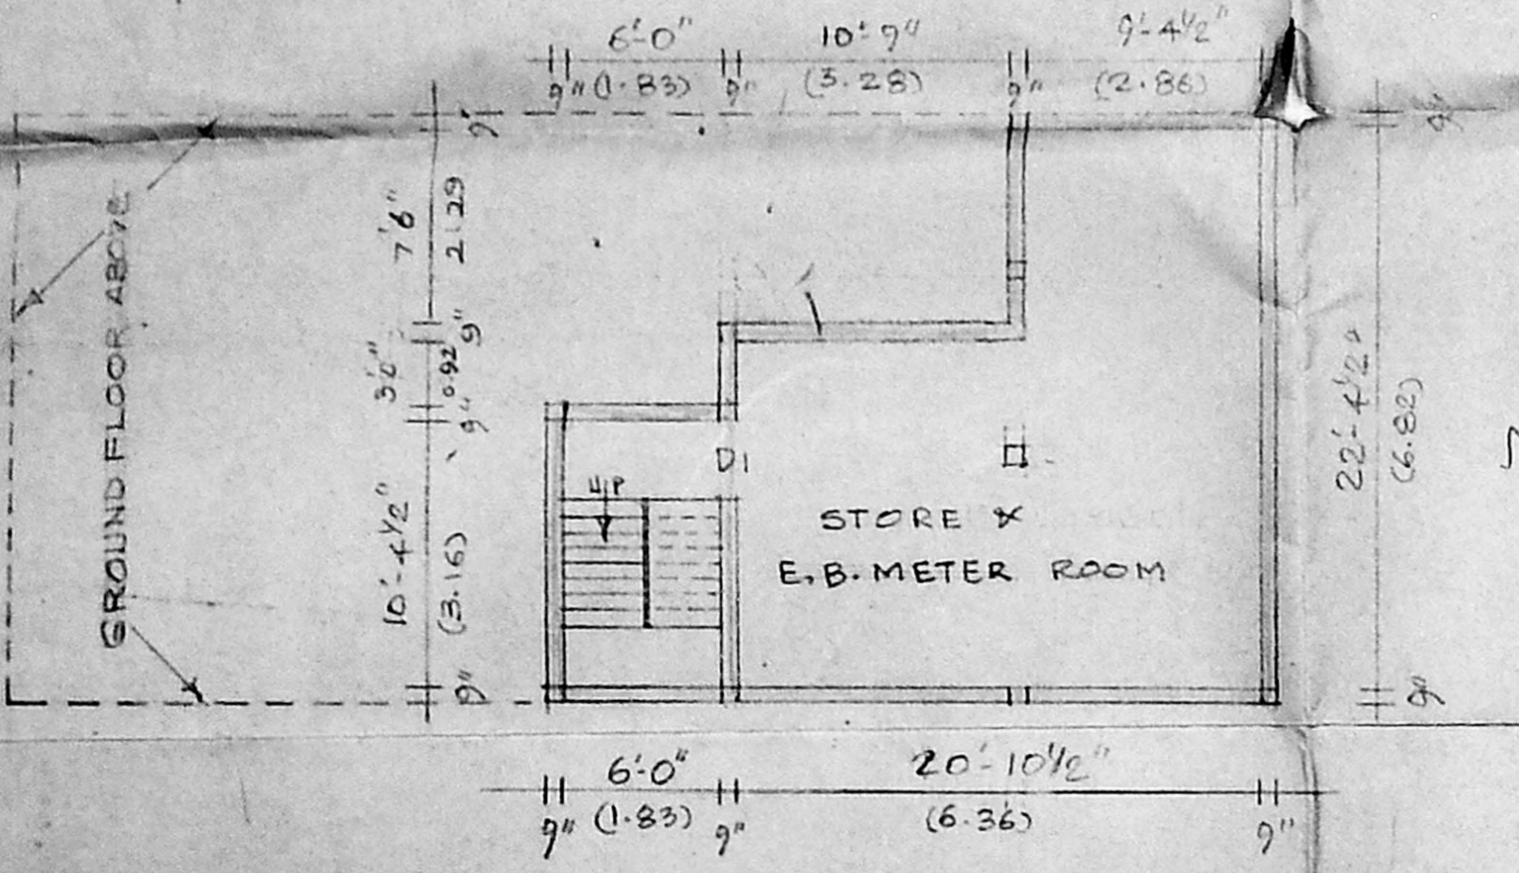

BASEMENT FLOOR PLAN

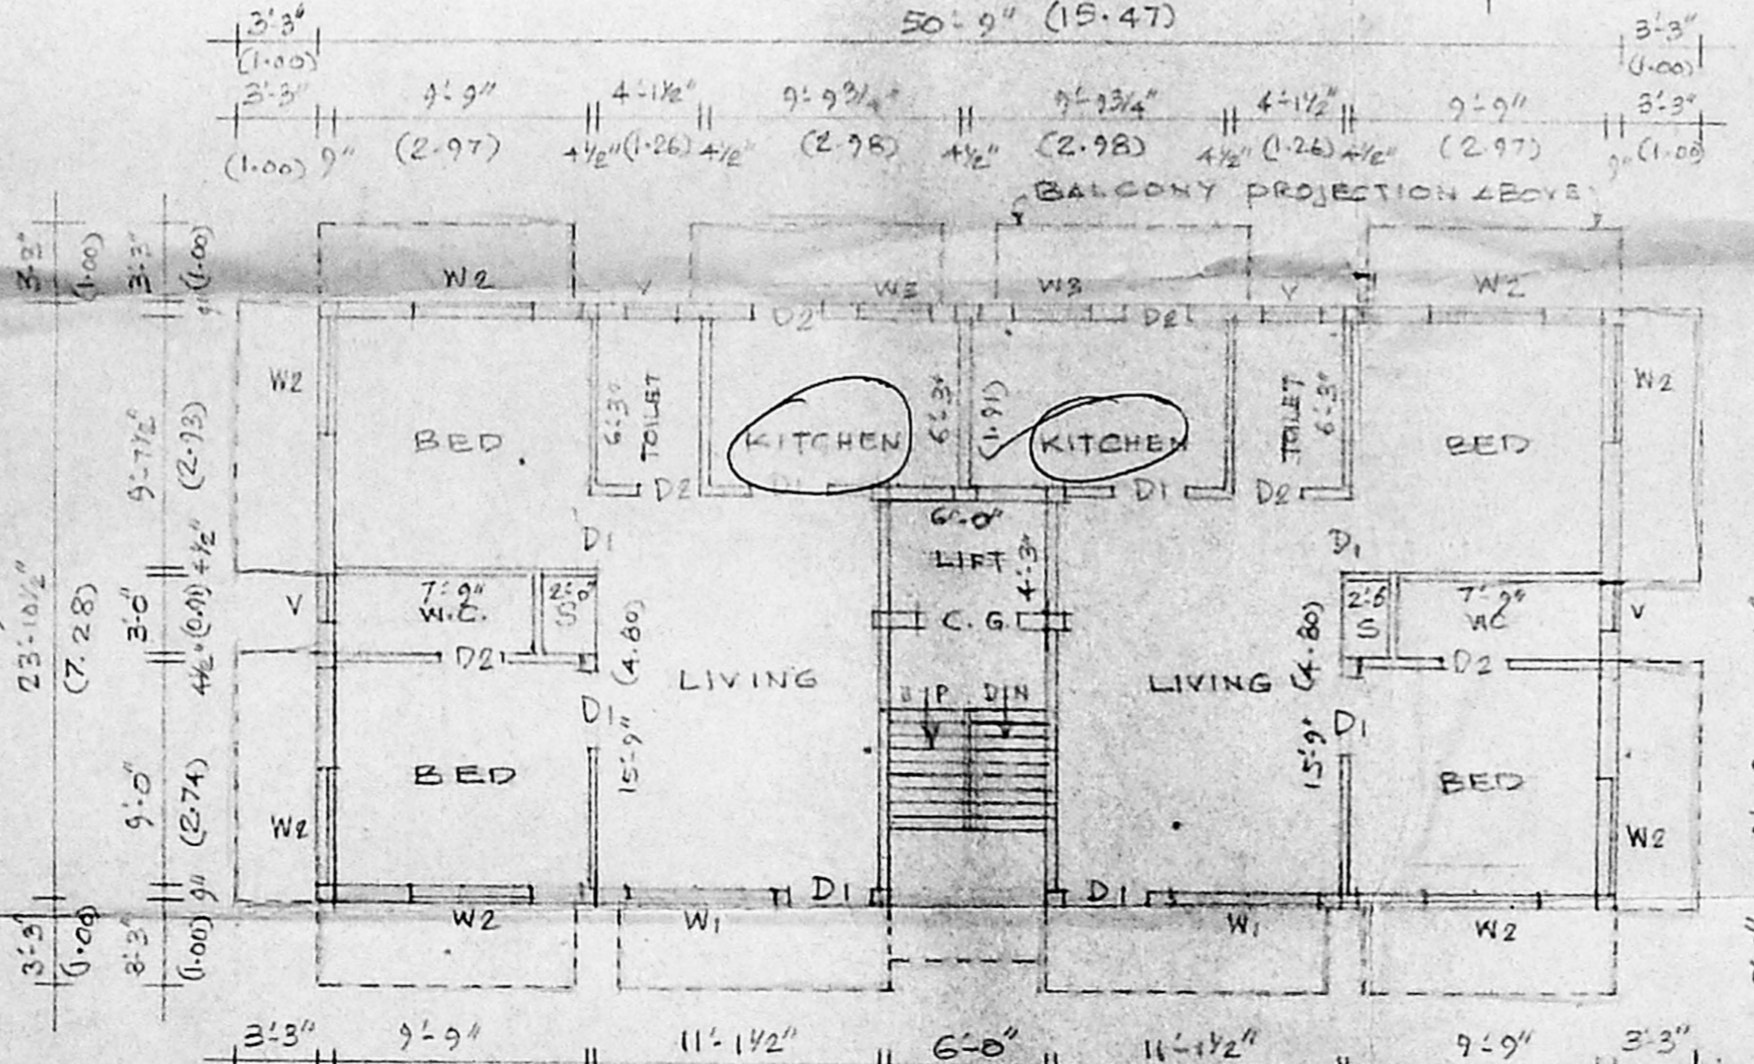

GROUND FLOOR PLAN

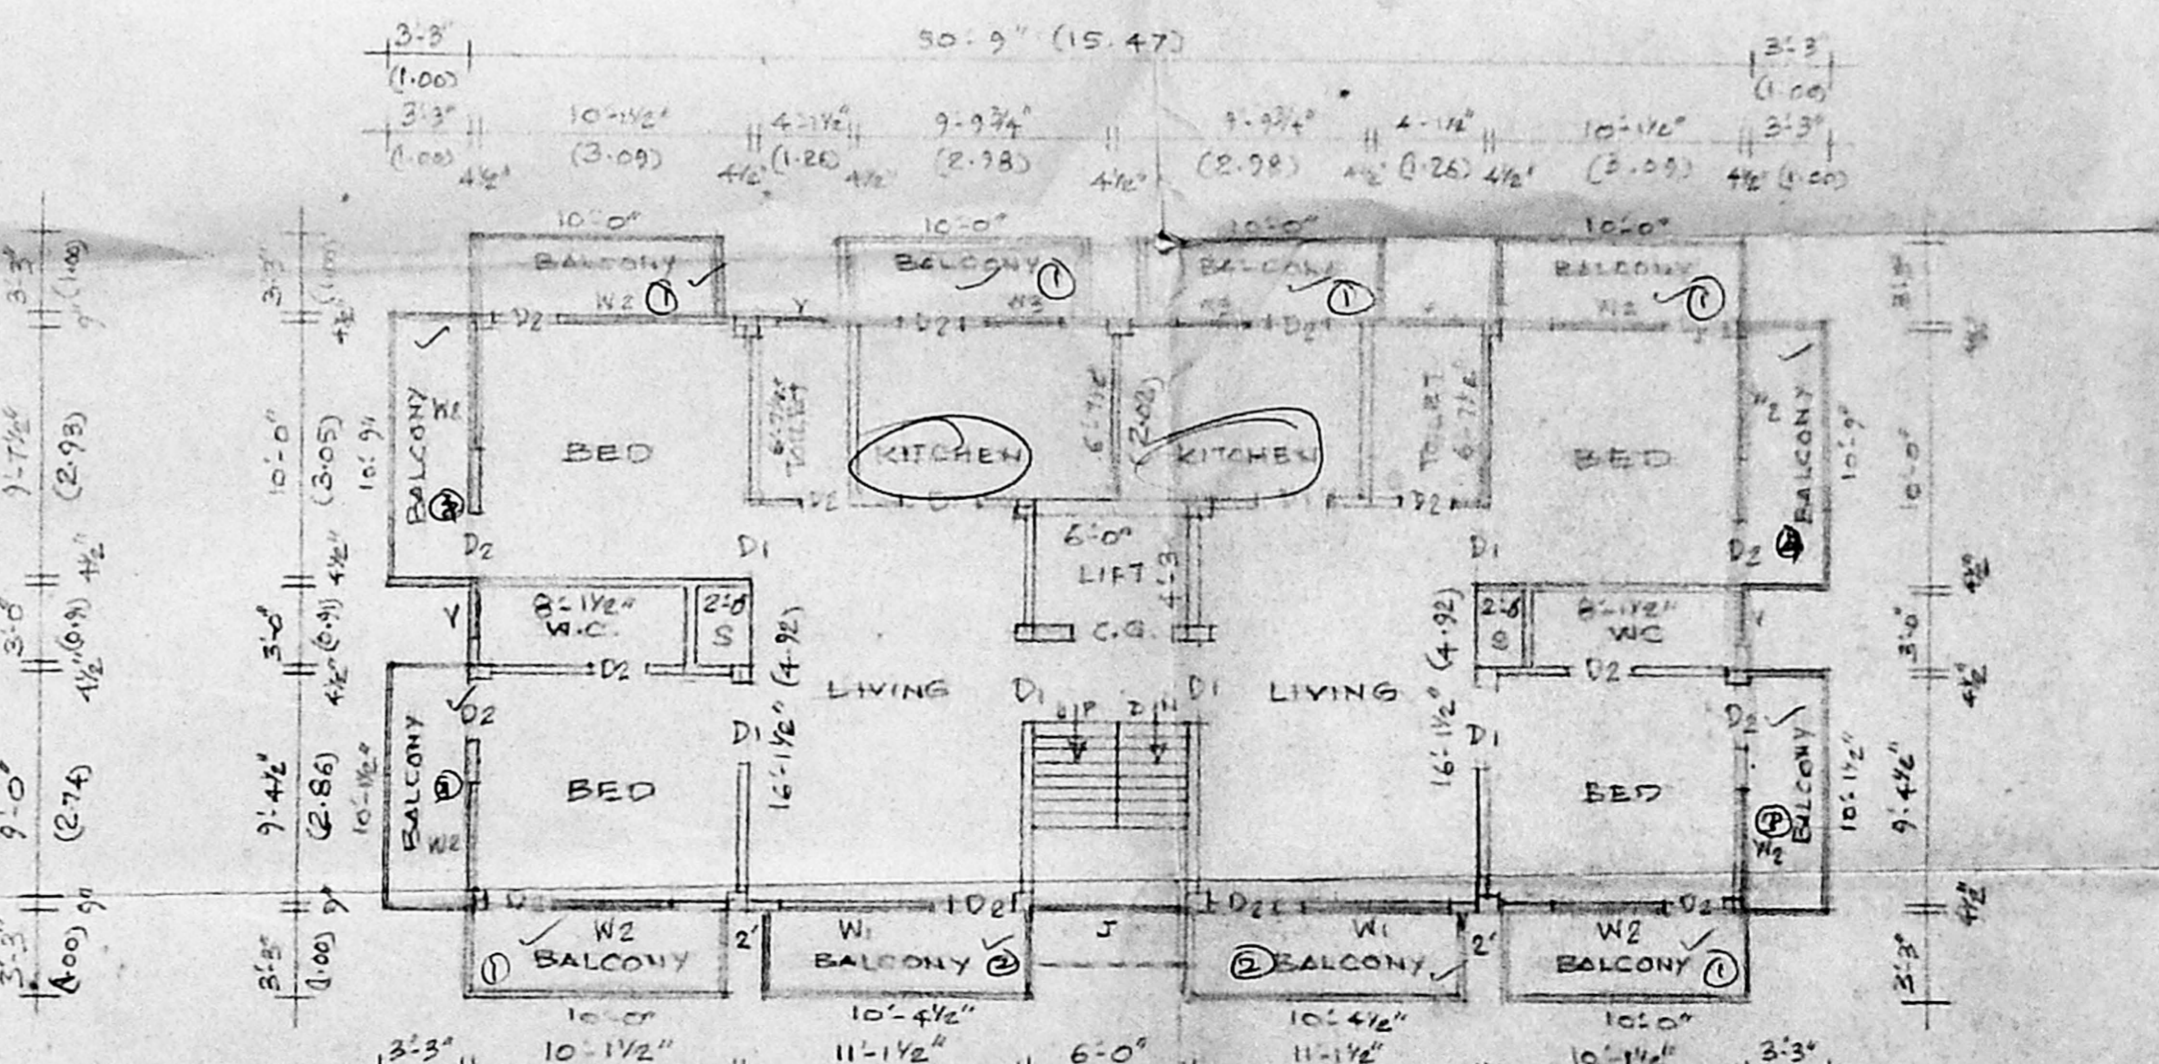

FIRST AND SECOND FLOOR PLAN

MMDA B/PP NO. /  
 D No. 22/11/1992  
 PART I  
 PART II  
 1992  
 D.P.

APPROVED  
 SUBJECT TO THE CONDITIONS IN THIS OFFICE LETTER.  
 No. 22/836/95 Date: 01-95  
 FOR MEMBER SECRETARY  
 MADRAS METROPOLITAN  
 DEVELOPMENT AUTHORITY  
 MADRAS-600 008.